


ITEM :15


CASE: DSP-08039-06 & AC-14009

WESTPHALIA ROW


GENERAL LOCATION MAP

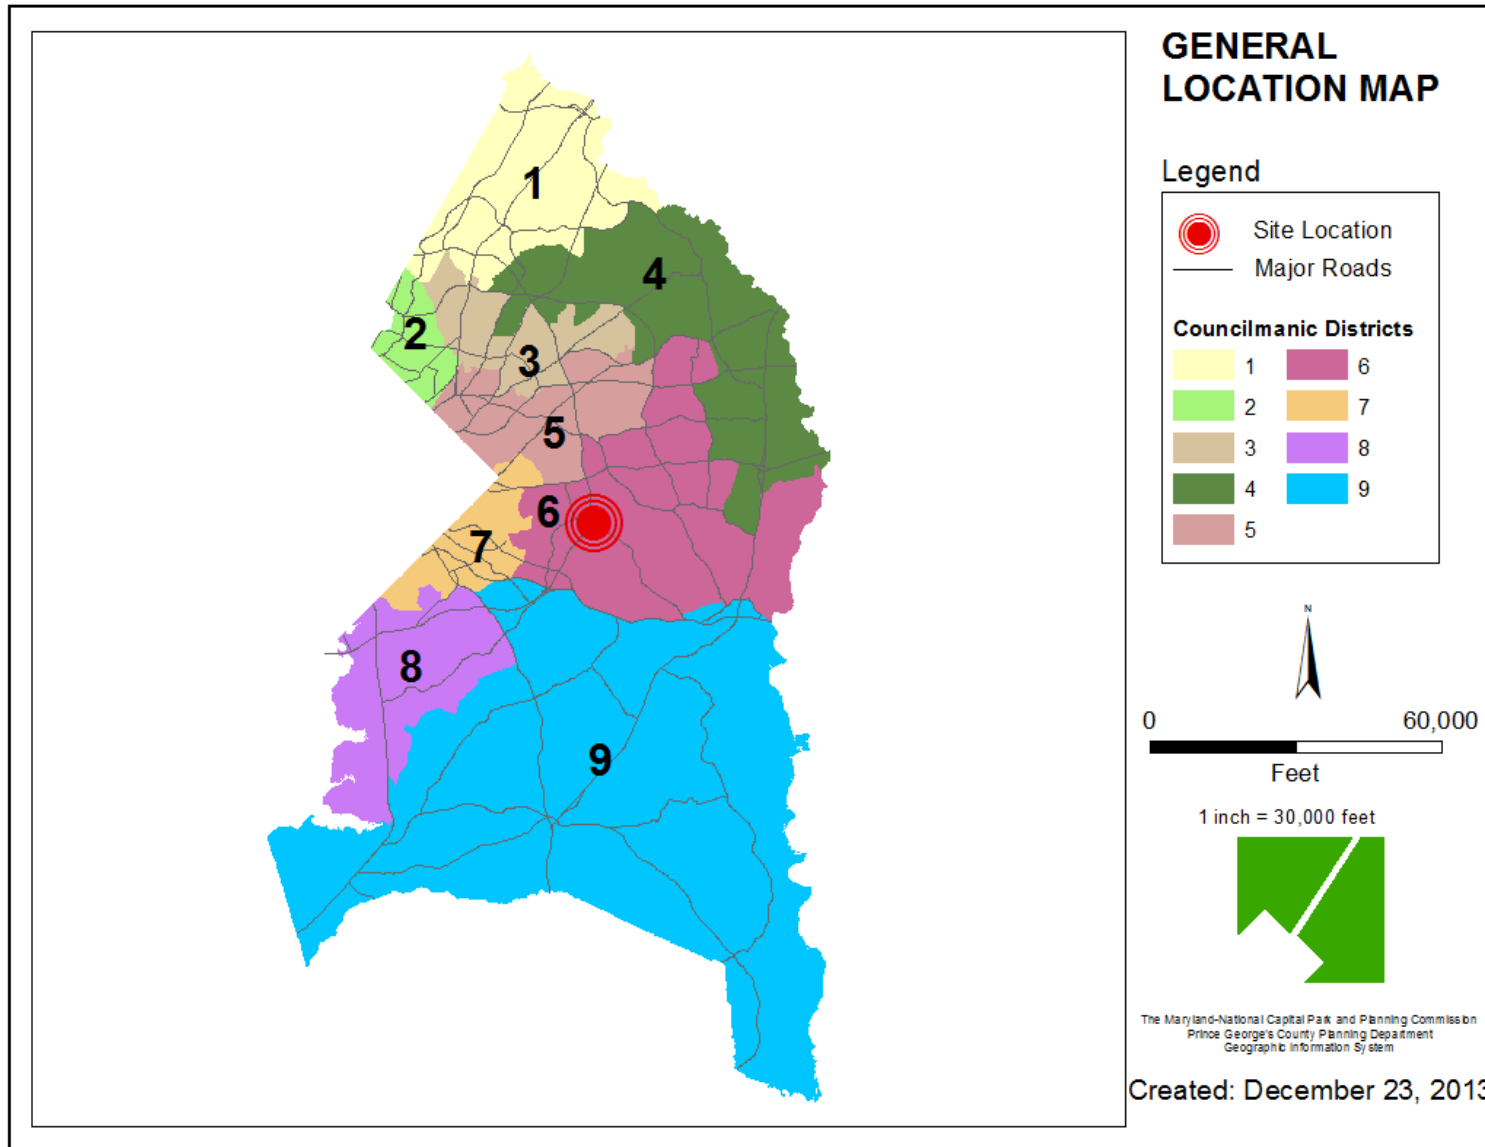

SITE VICINITY

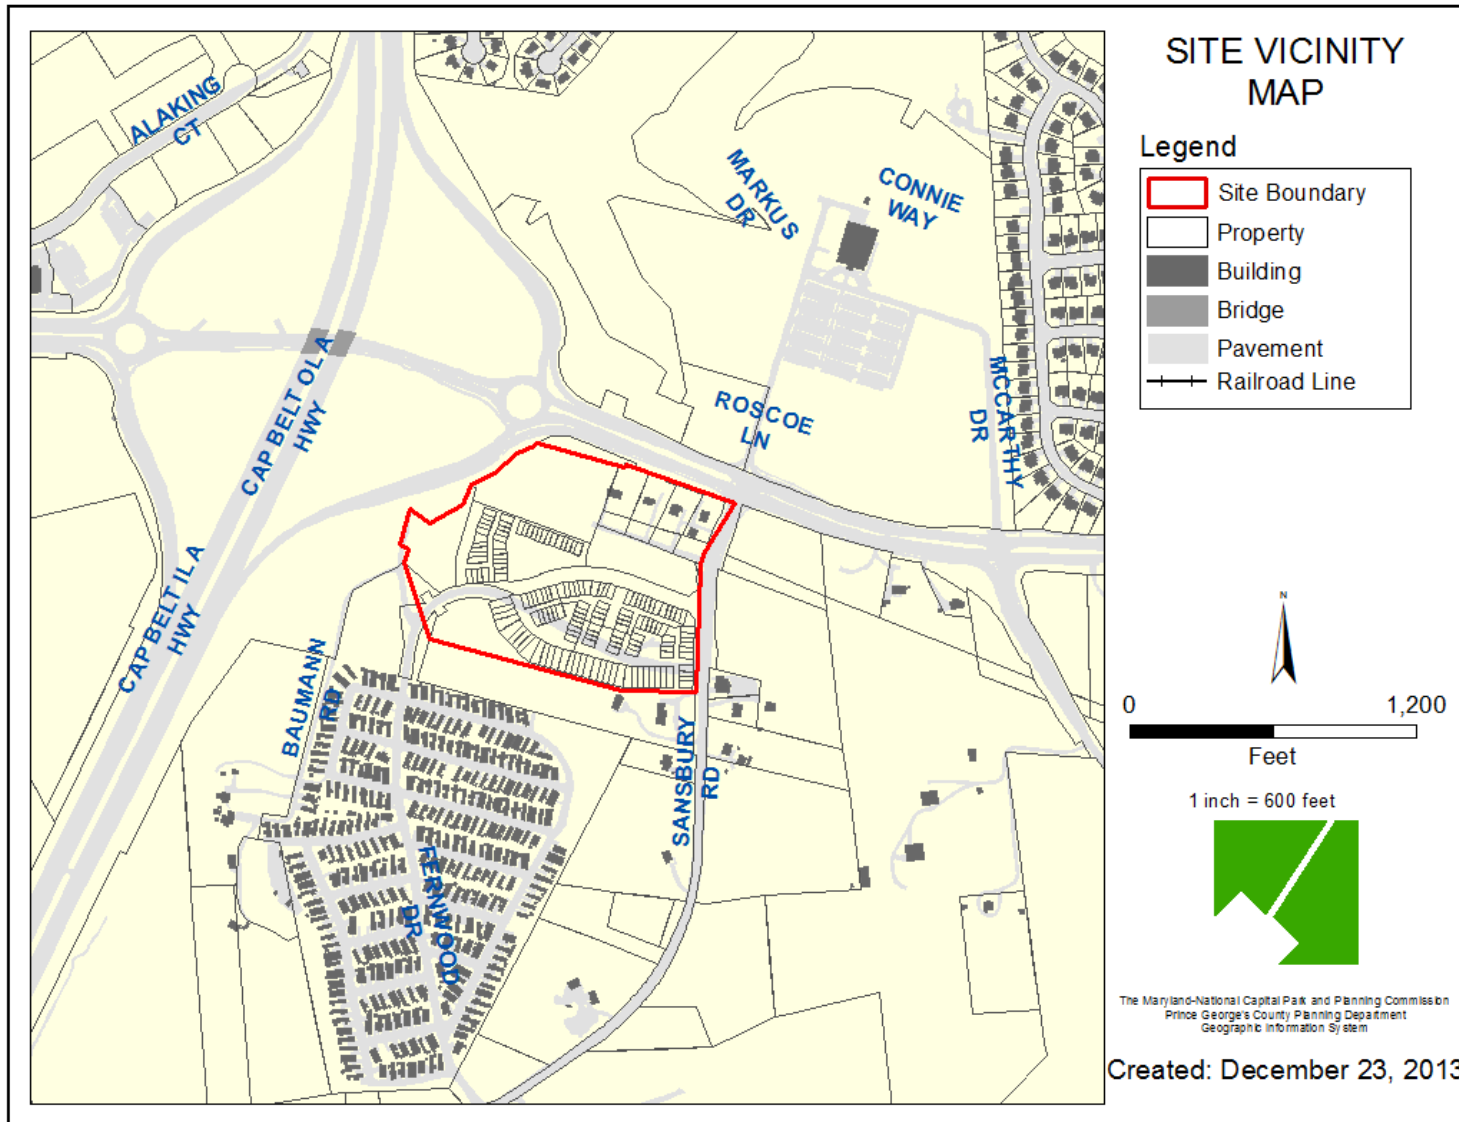


ZONING MAP

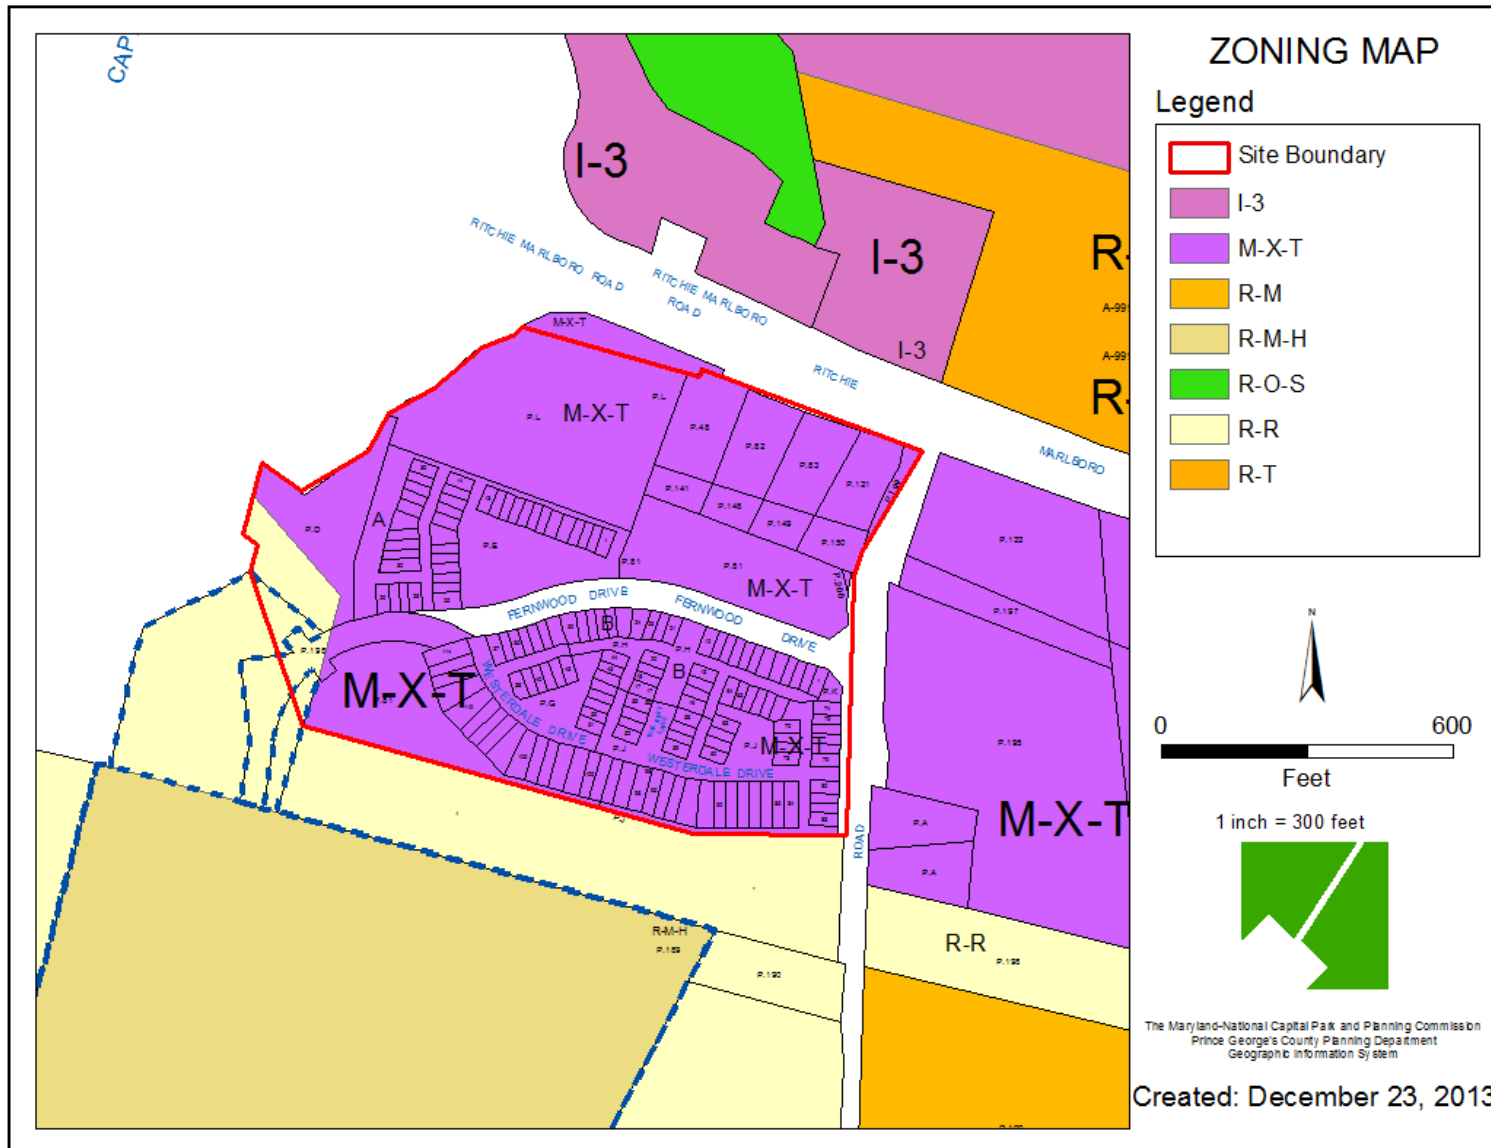




SITE MAP

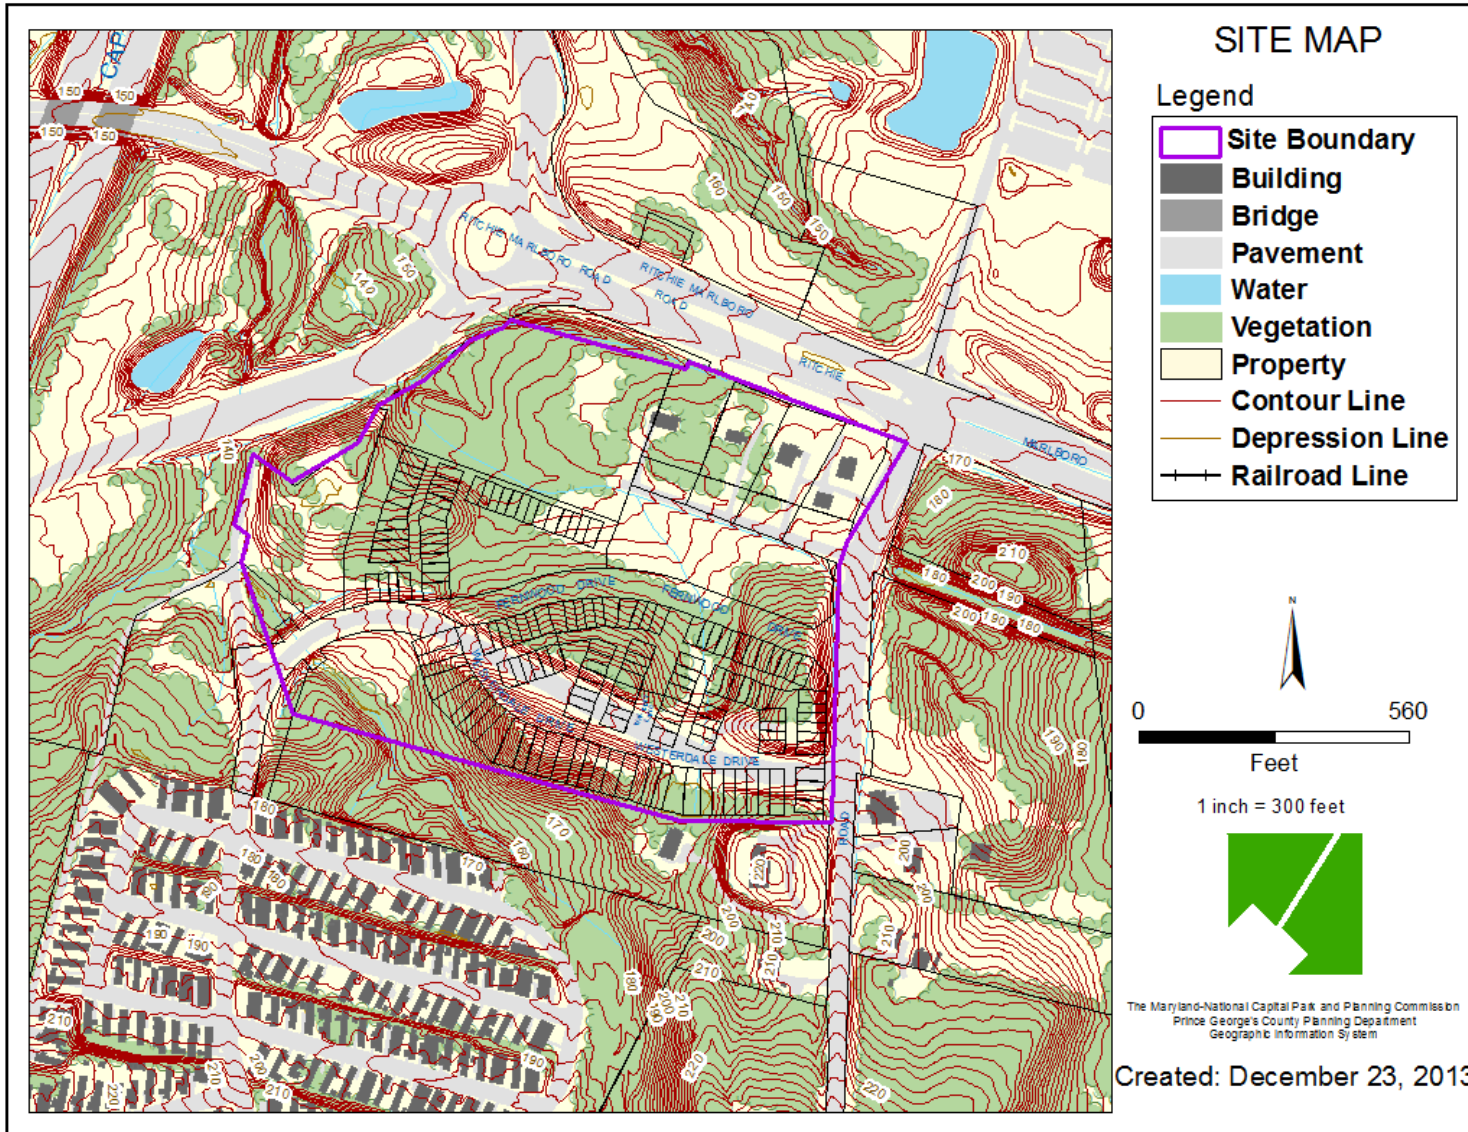

MASTER PLAN RIGHT-OF-WAY MAP

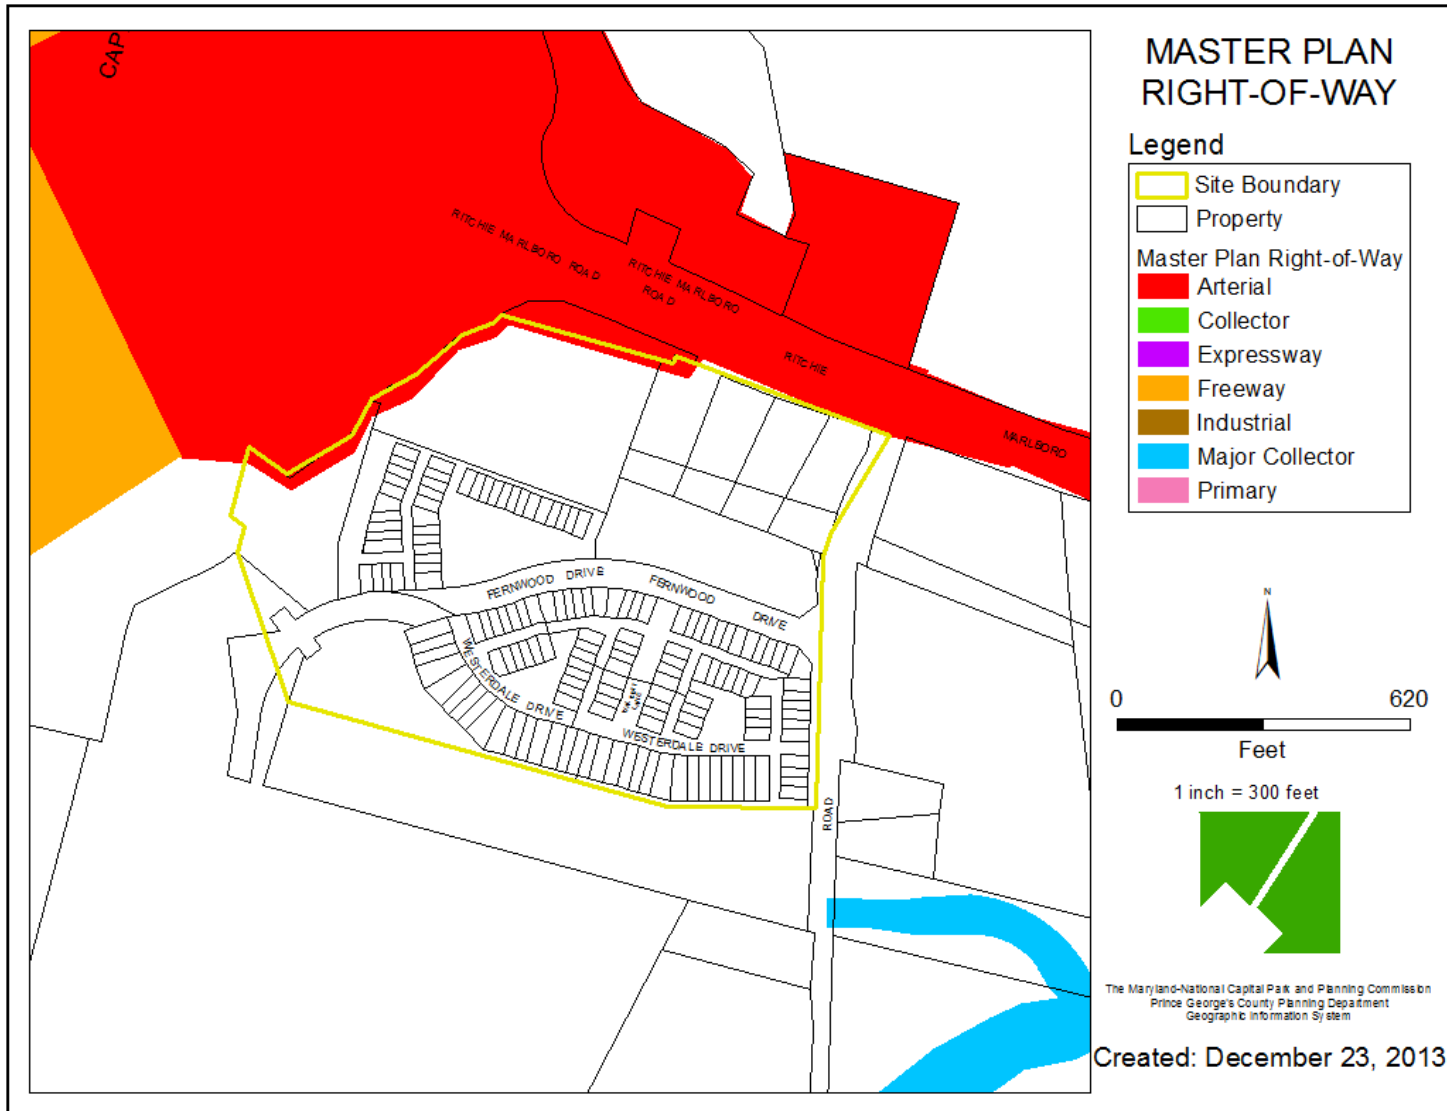

CONCEPTUAL SITE PLAN



RENDERING OF WESTPHALIA ROW PHASES 1 & 2



RENDERING OF WESTPHALIA ROW PHASE 2



GLW GUTCHICK, LITTLE & WEBER, P.A.
CIVIL ENGINEERS, LAND SURVEYORS, AND PLANNERS, LANDSCAPE ARCHITECTS
BETHESDA, MD 20814
TEL: 301-457-1000 FAX: 301-457-1001

SCALE: 1"=100'
N

WESTPHALIA ROW

PHASE 2
DSP AMENDMENT

WESTPHALIA ROW PARTNERS, LLC
8110 EXECUTIVE BOULEVARD, SUITE 430
ROCKVILLE, MD 20852
MR. DEVAJ BHALAN
301.864.6500



SITE PHOTOS



Phase I around the Village Green

SITE PHOTOS



Phase I


SITE PHOTOS



Phase I South of Fernwood Drive under Construction
with a Play Area in the Foreground

ARCHITECTURAL ELEVATIONS

Previously Approved

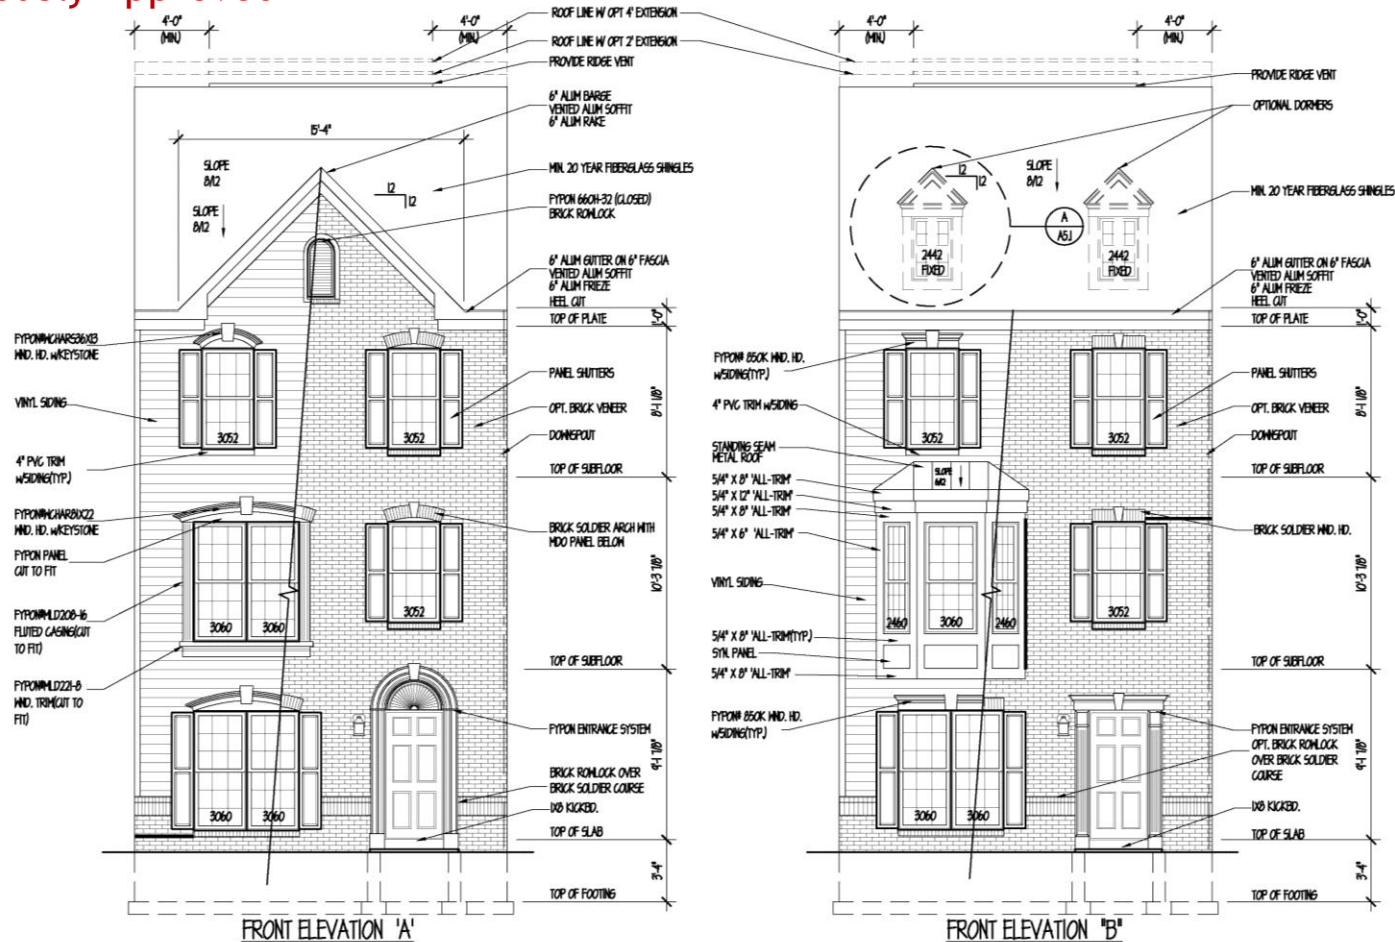

PROFESSIONAL CERTIFICATION: I CERTIFY THAT THESE DOCUMENTS WERE PREPARED OR APPROVED BY ME AND THAT I AM A DULY LICENSED ARCHITECT UNDER THE LAWS OF THE STATE OF MARYLAND, LICENSE # 3367-R, EXPIRATION DATE 10/7/15

dw taylor
associates inc
ARCHITECT


5024 DORSEY HALL DR, SUITE 203 ELLICOTT CITY, MD 21042
P (410) 984-1181 F (410) 987-2924 www.deltadoc.com

BID AND PERMIT

REVISONS	
date	remarks
F-12	ADDED OPT 2 & 4 REAR EXTENSIONS
drawn by	checked by
BB	MR D-04-10
scale	date
1/4" = 1'-0"	02-04-09
PROJECT TITLE	
HAVERFORD HOMES THE 'DAVIDSON'	
CONTENT	
REAR LOAD GARAGE ELEVATION 'A' & 'B'	
PROJECT NUMBER	DRAWING NUMBER
1853	A.1

ARCHITECTURAL ELEVATIONS

Previously Approved

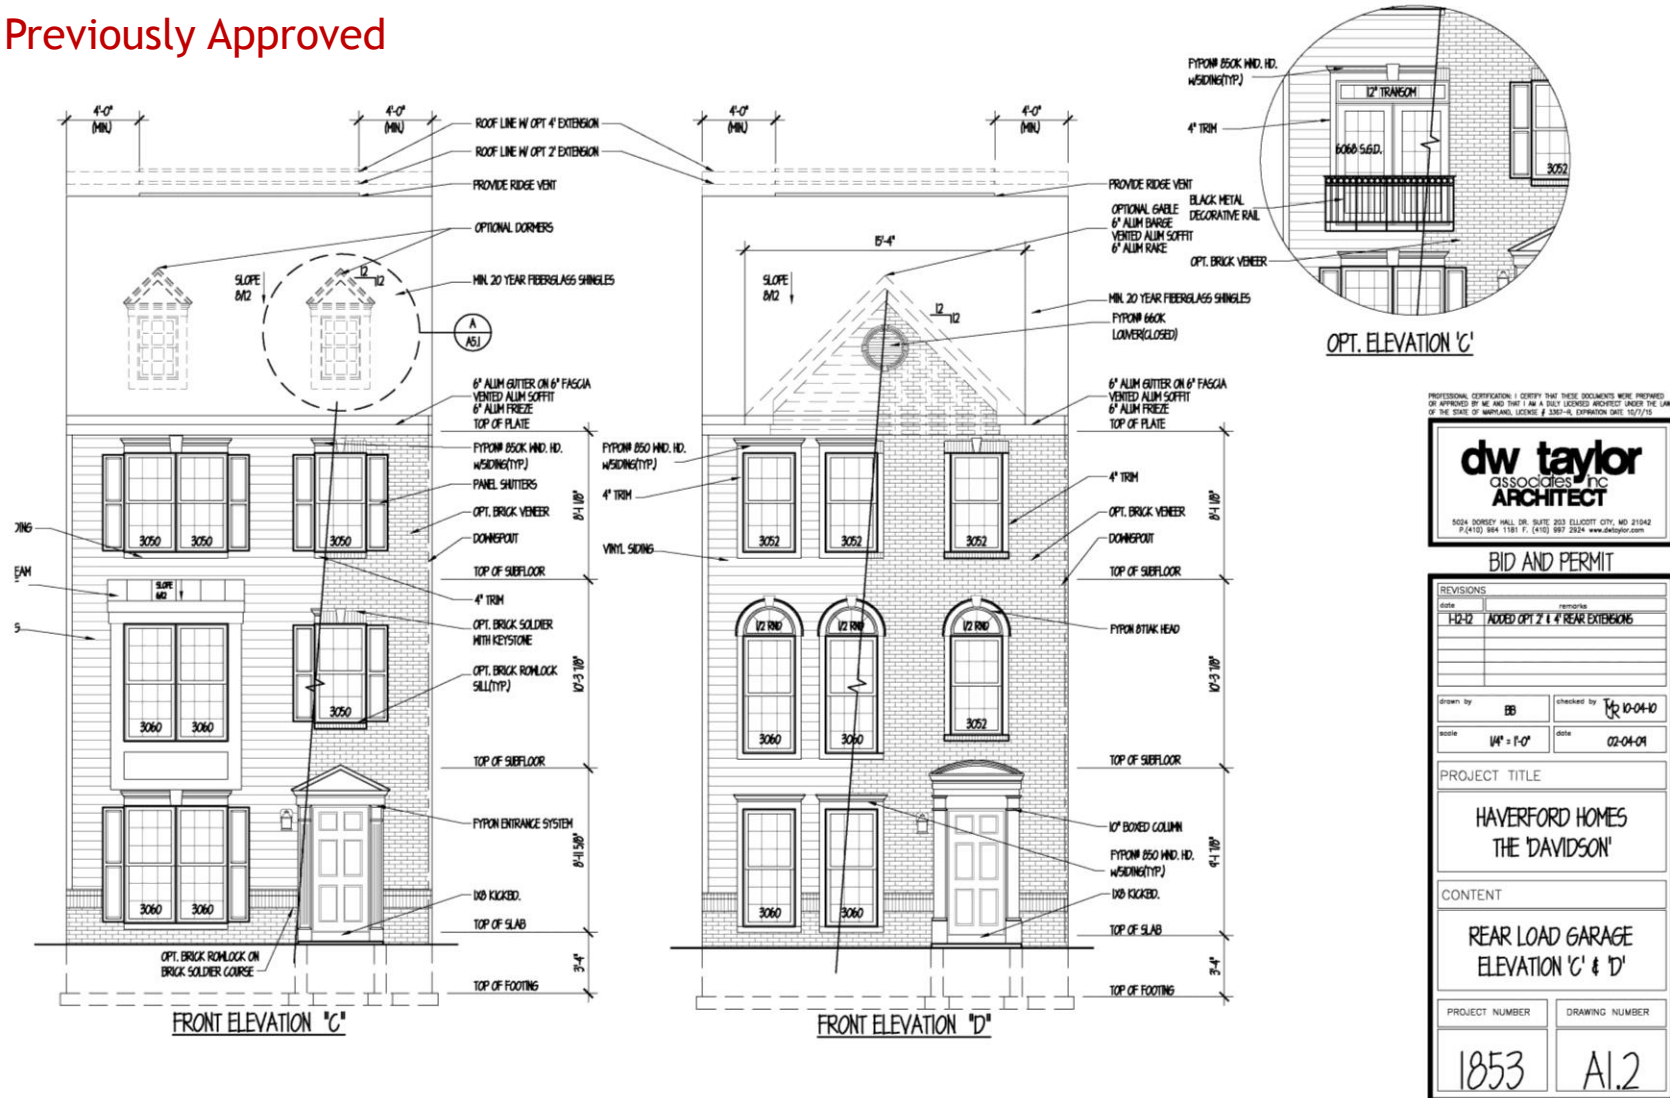

ARCHITECTURAL ELEVATIONS



PROFESSIONAL CERTIFICATION: I CERTIFY THAT THESE DOCUMENTS WERE PREPARED OR APPROVED BY ME AND THAT I AM A SOLE LICENSED ARCHITECT UNDER THE LAWS OF THE STATE OF MARYLAND, LICENSE # 3365-AL, EXPIRATION DATE 12/7/13.

dw taylor
associates, inc.
ARCHITECT

5024 DORSEY HALL DR. SUITE 203 ELLICOTT CITY, MD 21042
P: (410) 904-1181 F: (410) 987-2924 www.dwtaylor.com

BID AND PERMIT

REVISIONS	
date	description
12-12	ADDED OPT 2' & 4' REAR EXTENSIONS

drawn by	BB	checked by	TR 10-04-10
scale	1/4" = 1'-0"	date	02-04-09

PROJECT TITLE

HAVERFORD HOMES
THE 'DAVIDSON'

CONTENT

REAR LOAD GARAGE
ELEVATION 'E' & 'F'

PROJECT NUMBER	DRAWING NUMBER
----------------	----------------



1853

A1.3

Proposed Additional Option

ARCHITECTURAL ELEVATIONS

Previously Approved

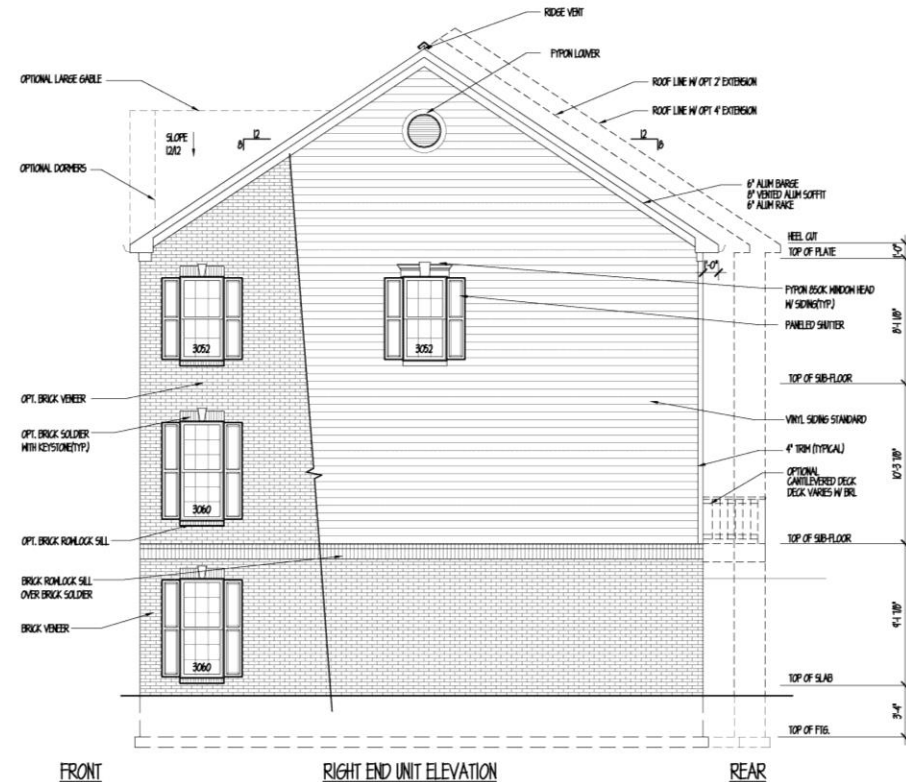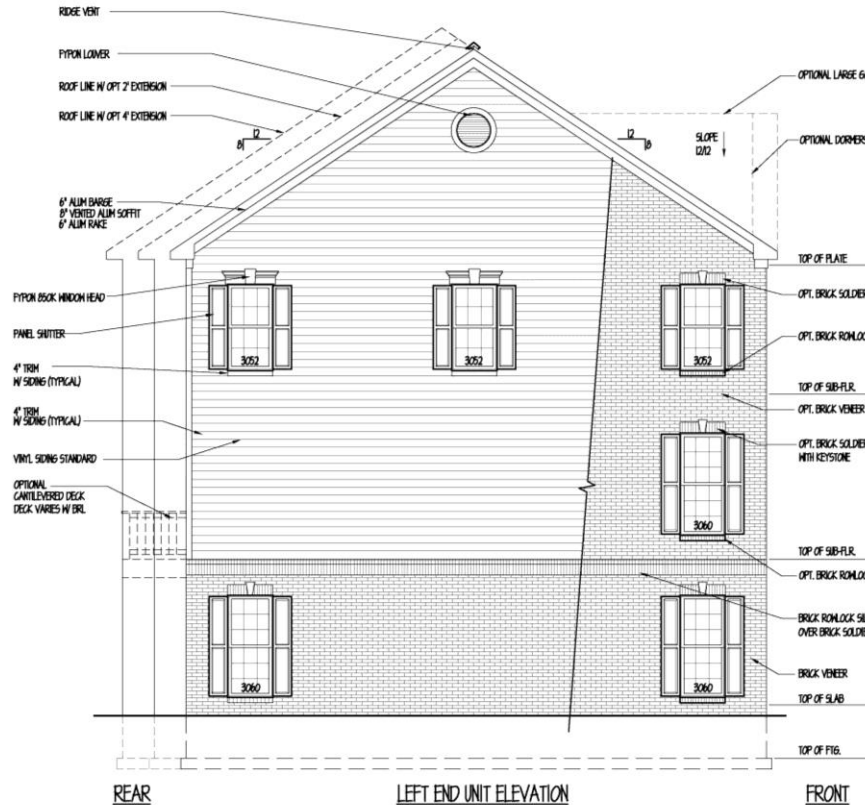

ARCHITECTURAL ELEVATIONS

Previously Approved

