


MCDONALD'S AGER ROAD

Detailed Site Plan


Staff Recommendation: APPROVAL with Conditions



ADDITIONAL ANALYSIS - TRANSPORTATION

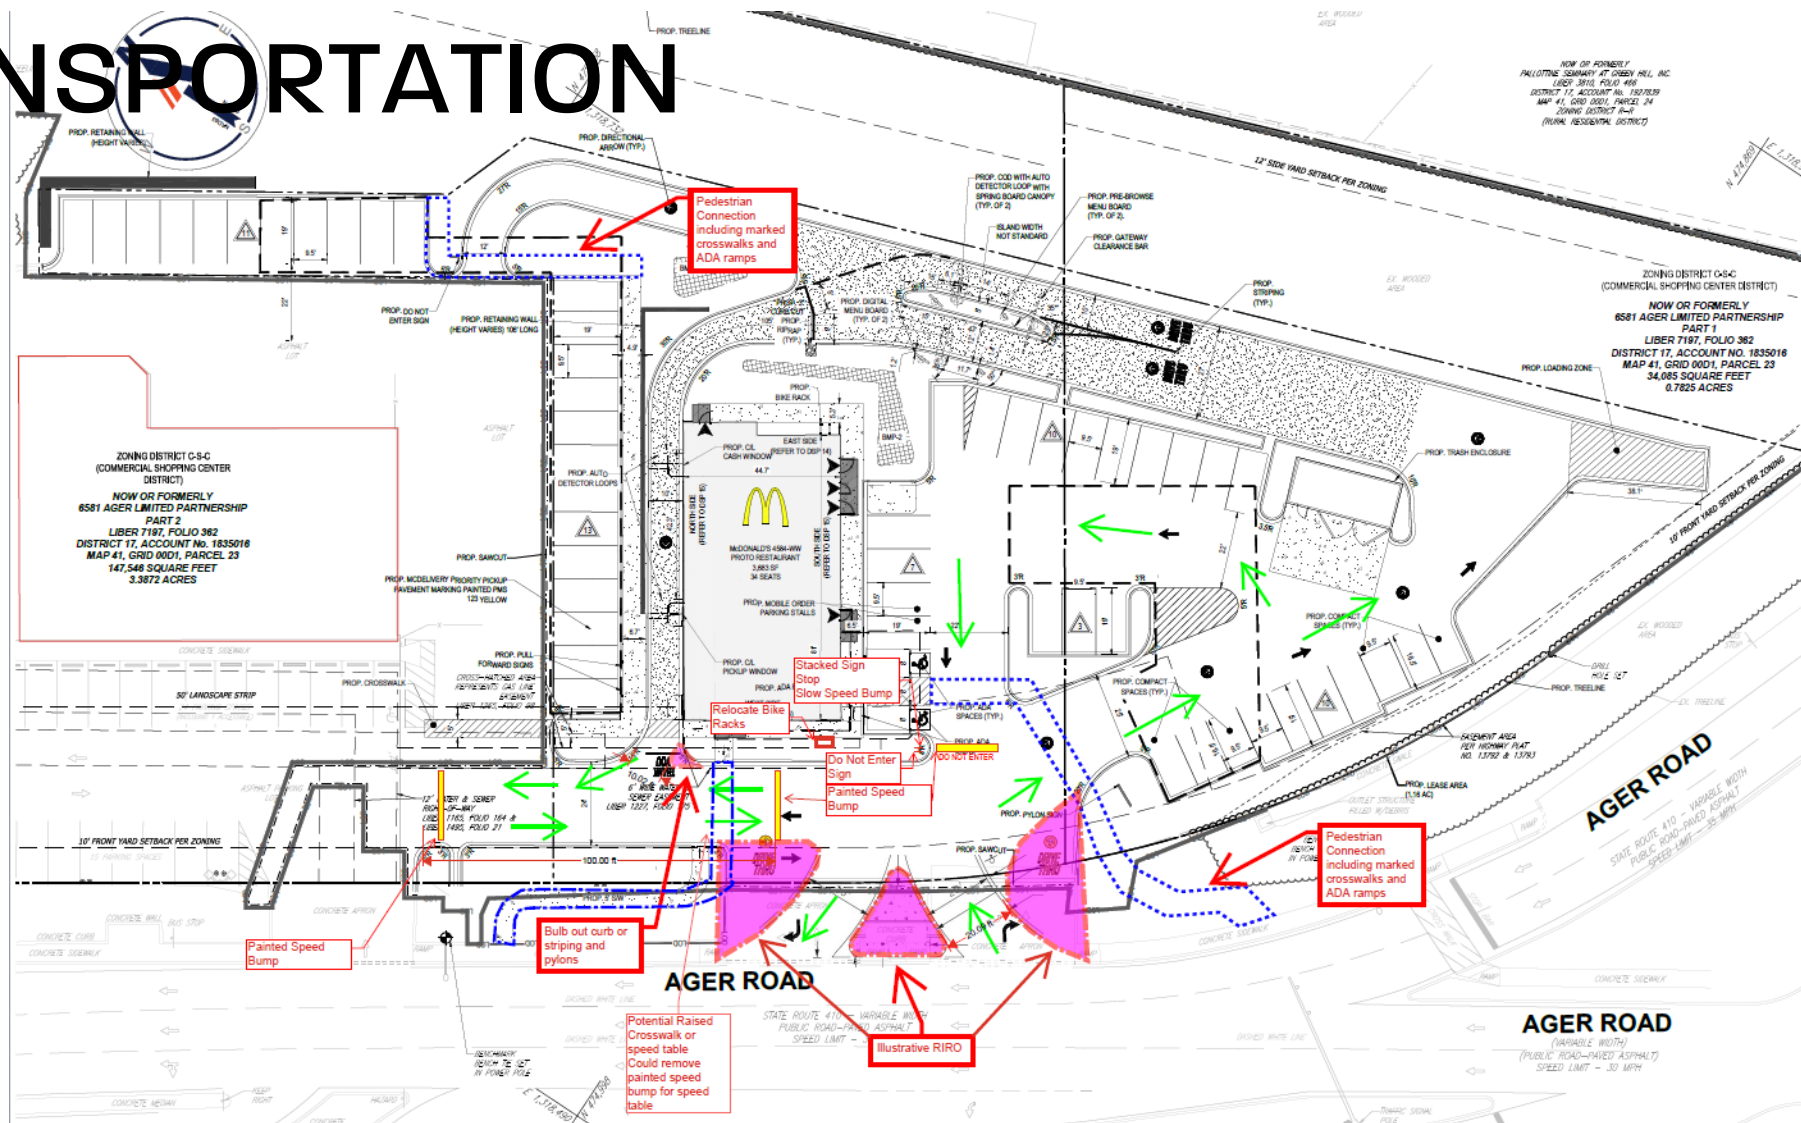


ADDITIONAL ANALYSIS - NRI

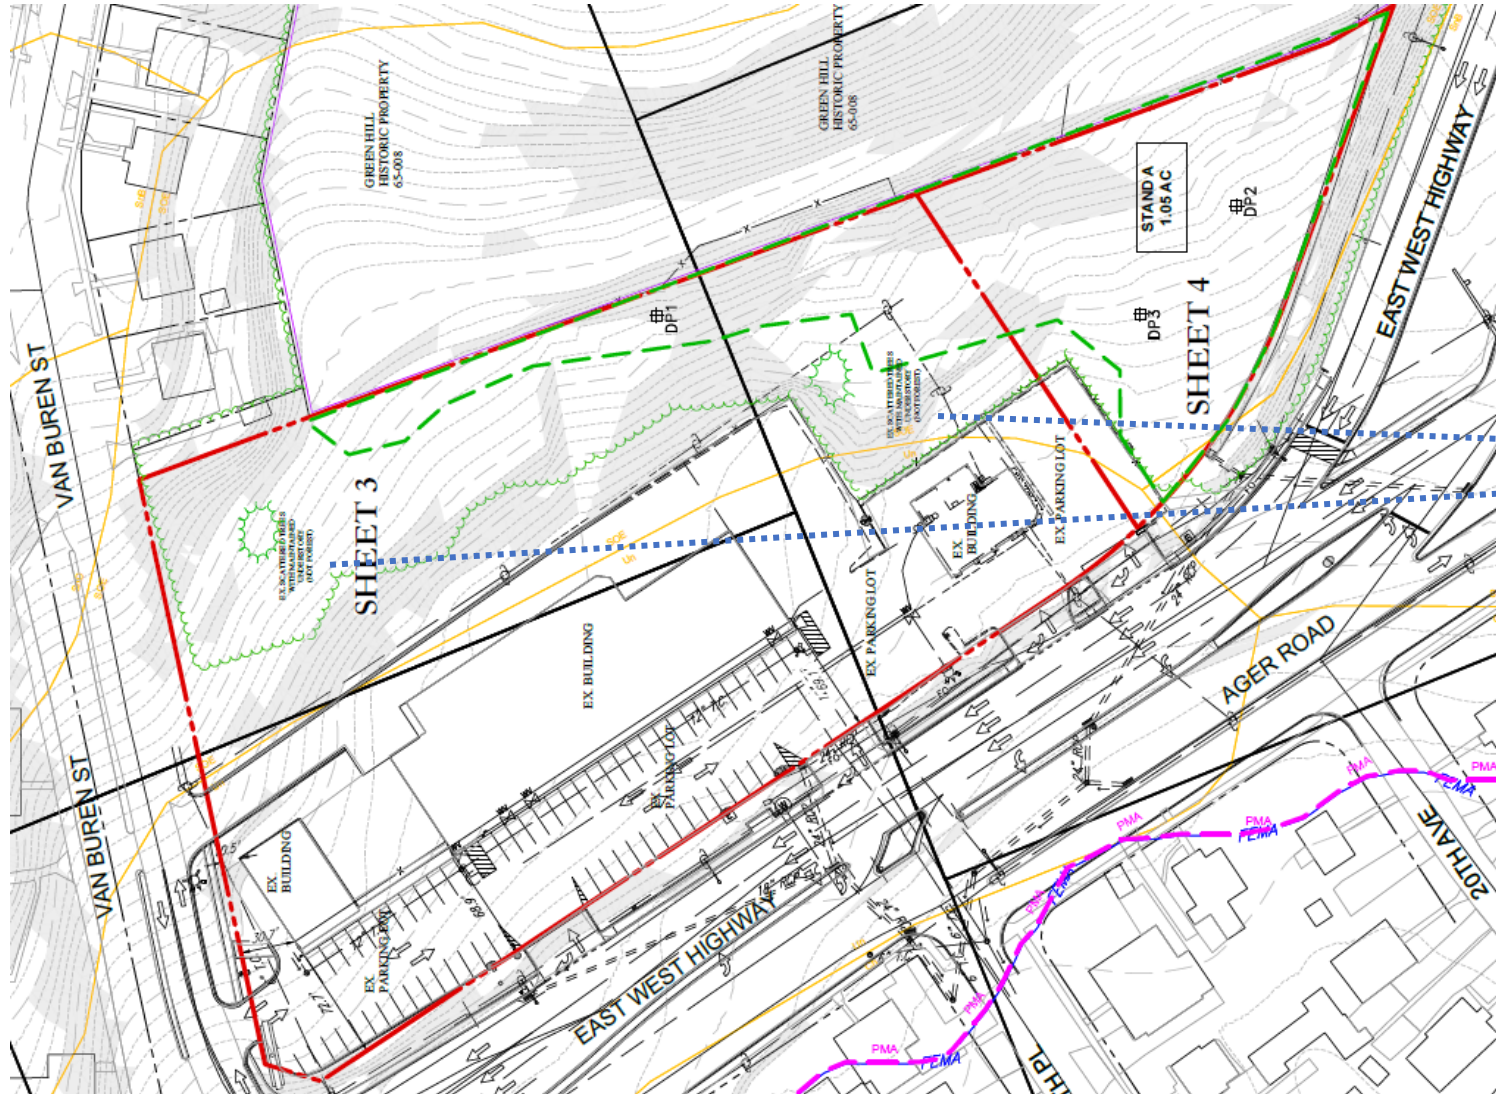


Ex. Scattered trees with
maintained understory
(not forest)

ADDITIONAL ANALYSIS – STORMWATER

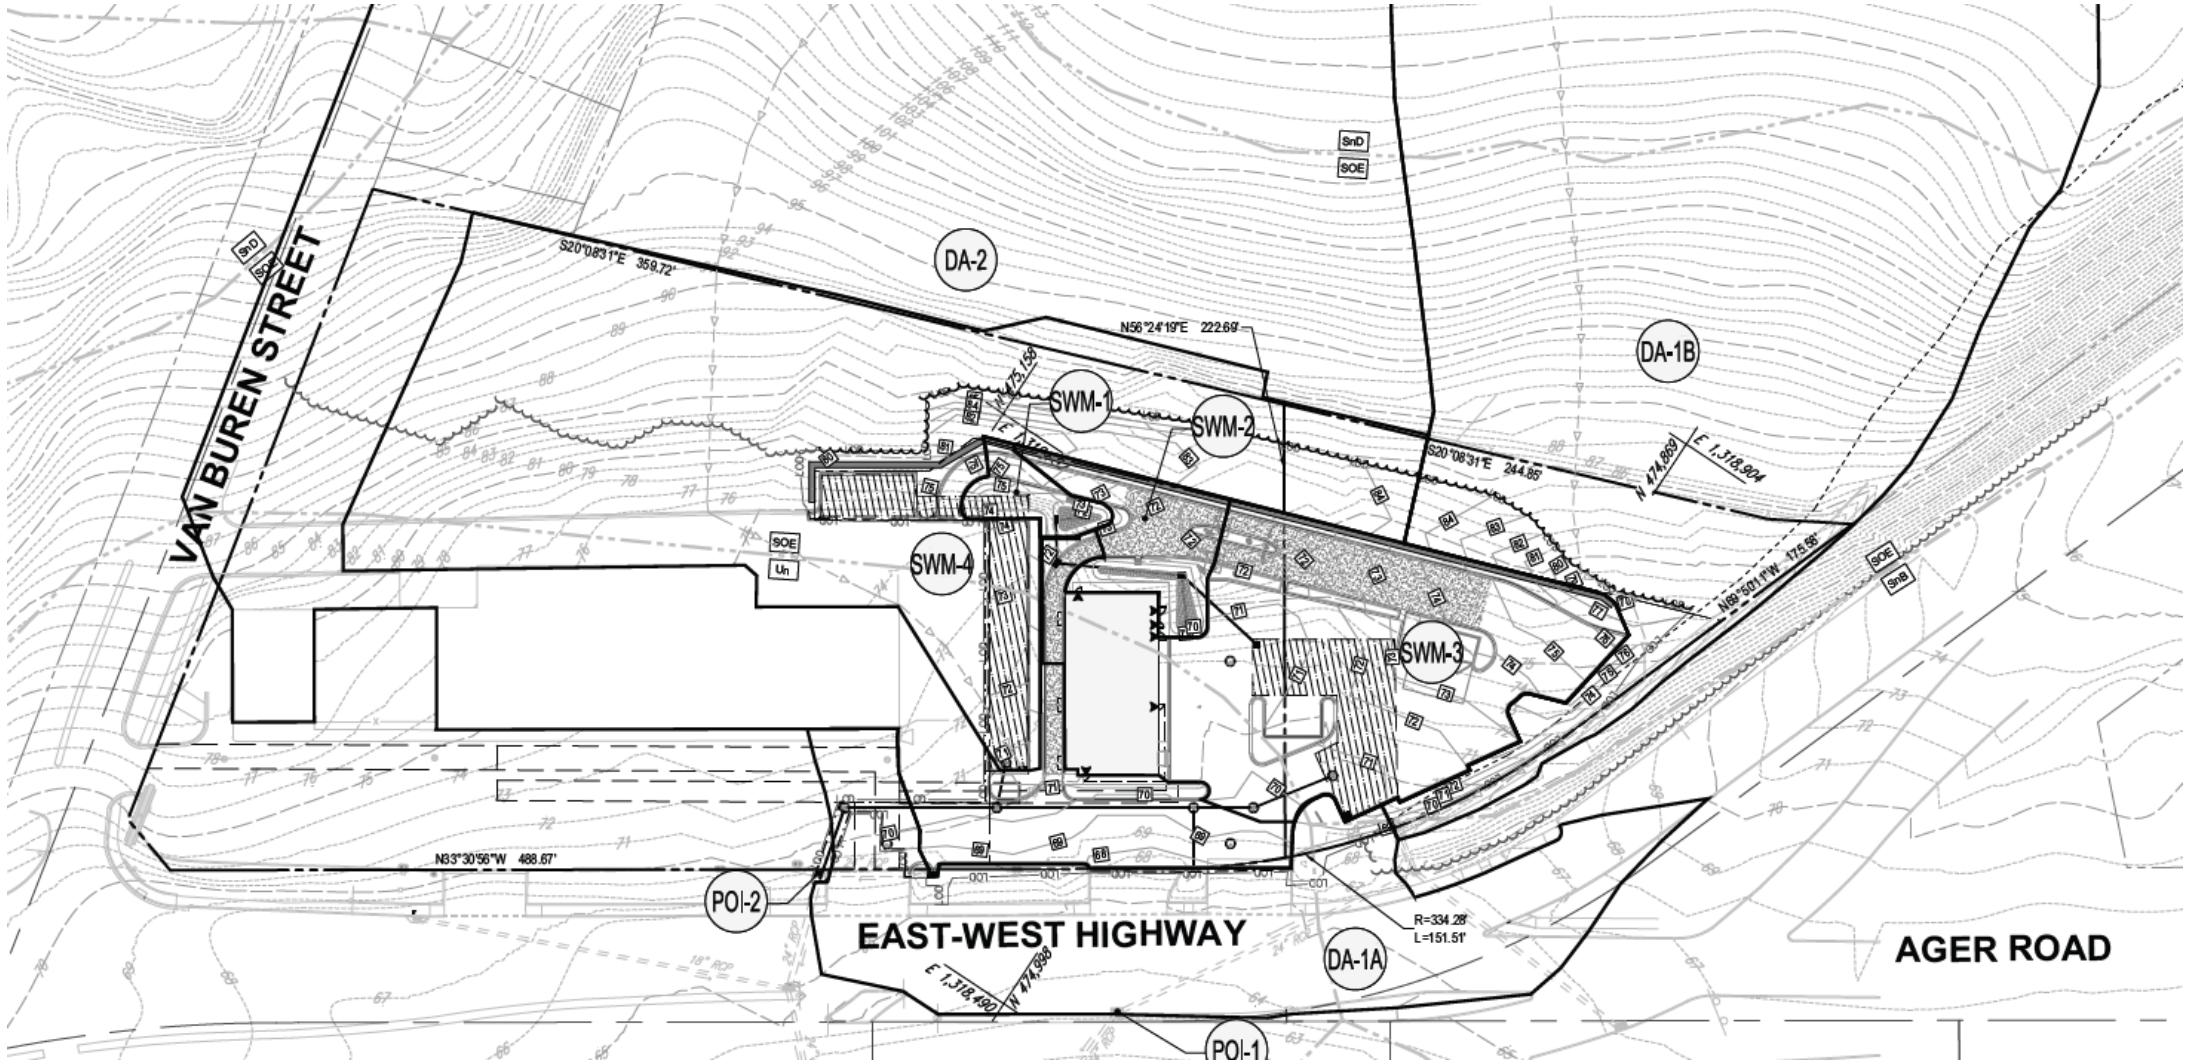

ADDITIONAL ANALYSIS – DDS-23001

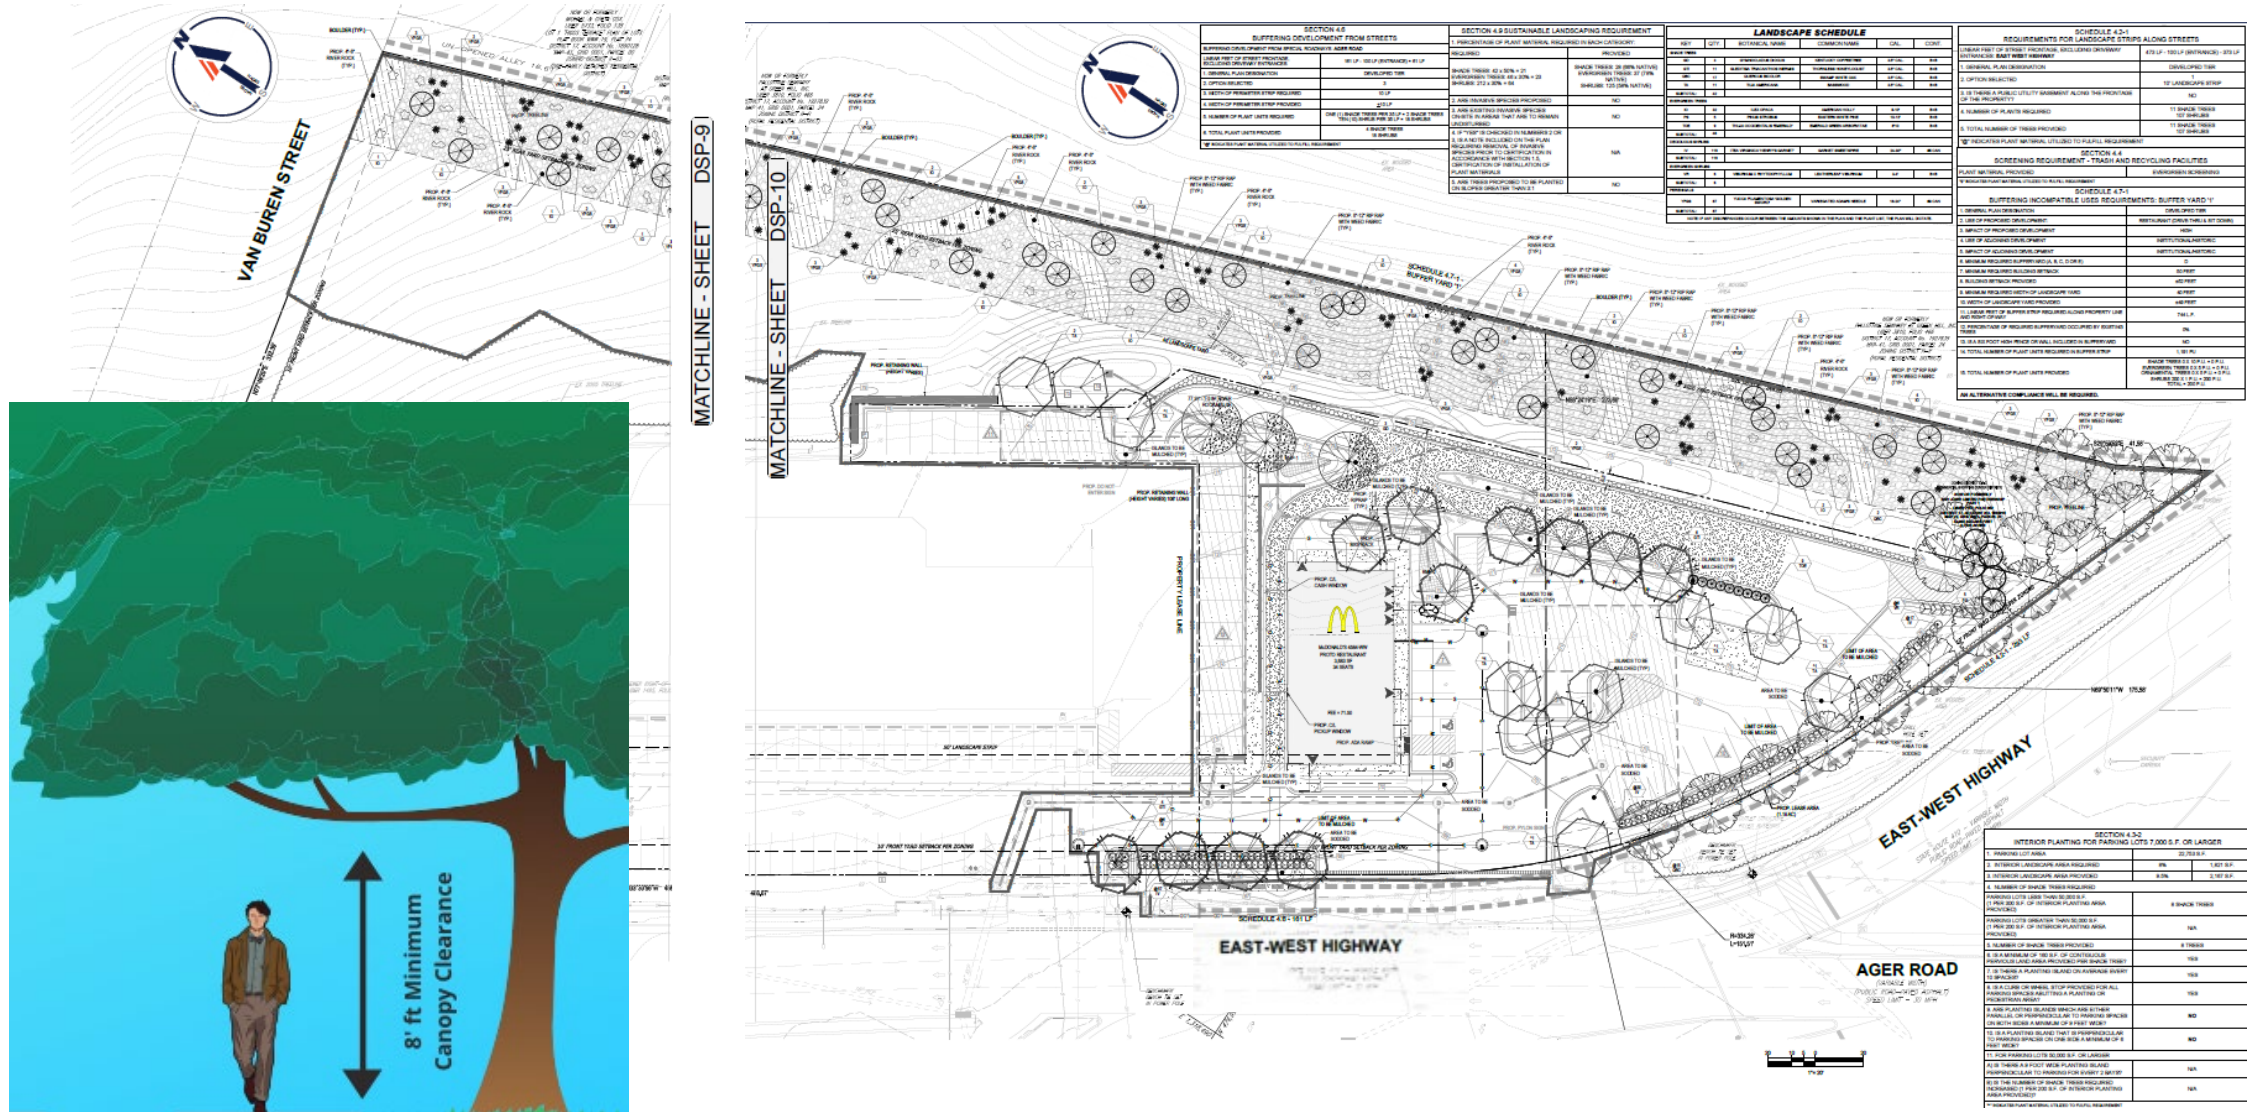

STAFF RECOMMENDATION

APPROVAL with conditions

- DSP-22001
- DDS-23001
- TCP2-004-2024

DISAPPROVAL

- AC-23017

Applicant Required Mailings:

- Informational Mailing: 01/21/2022
- Acceptance Mailing: 01/16/2024