


MCDONALD'S AGER ROAD

Detailed Site Plan


Staff Recommendation: APPROVAL with Conditions
Continuance




PEDESTRIAN CIRCULATION

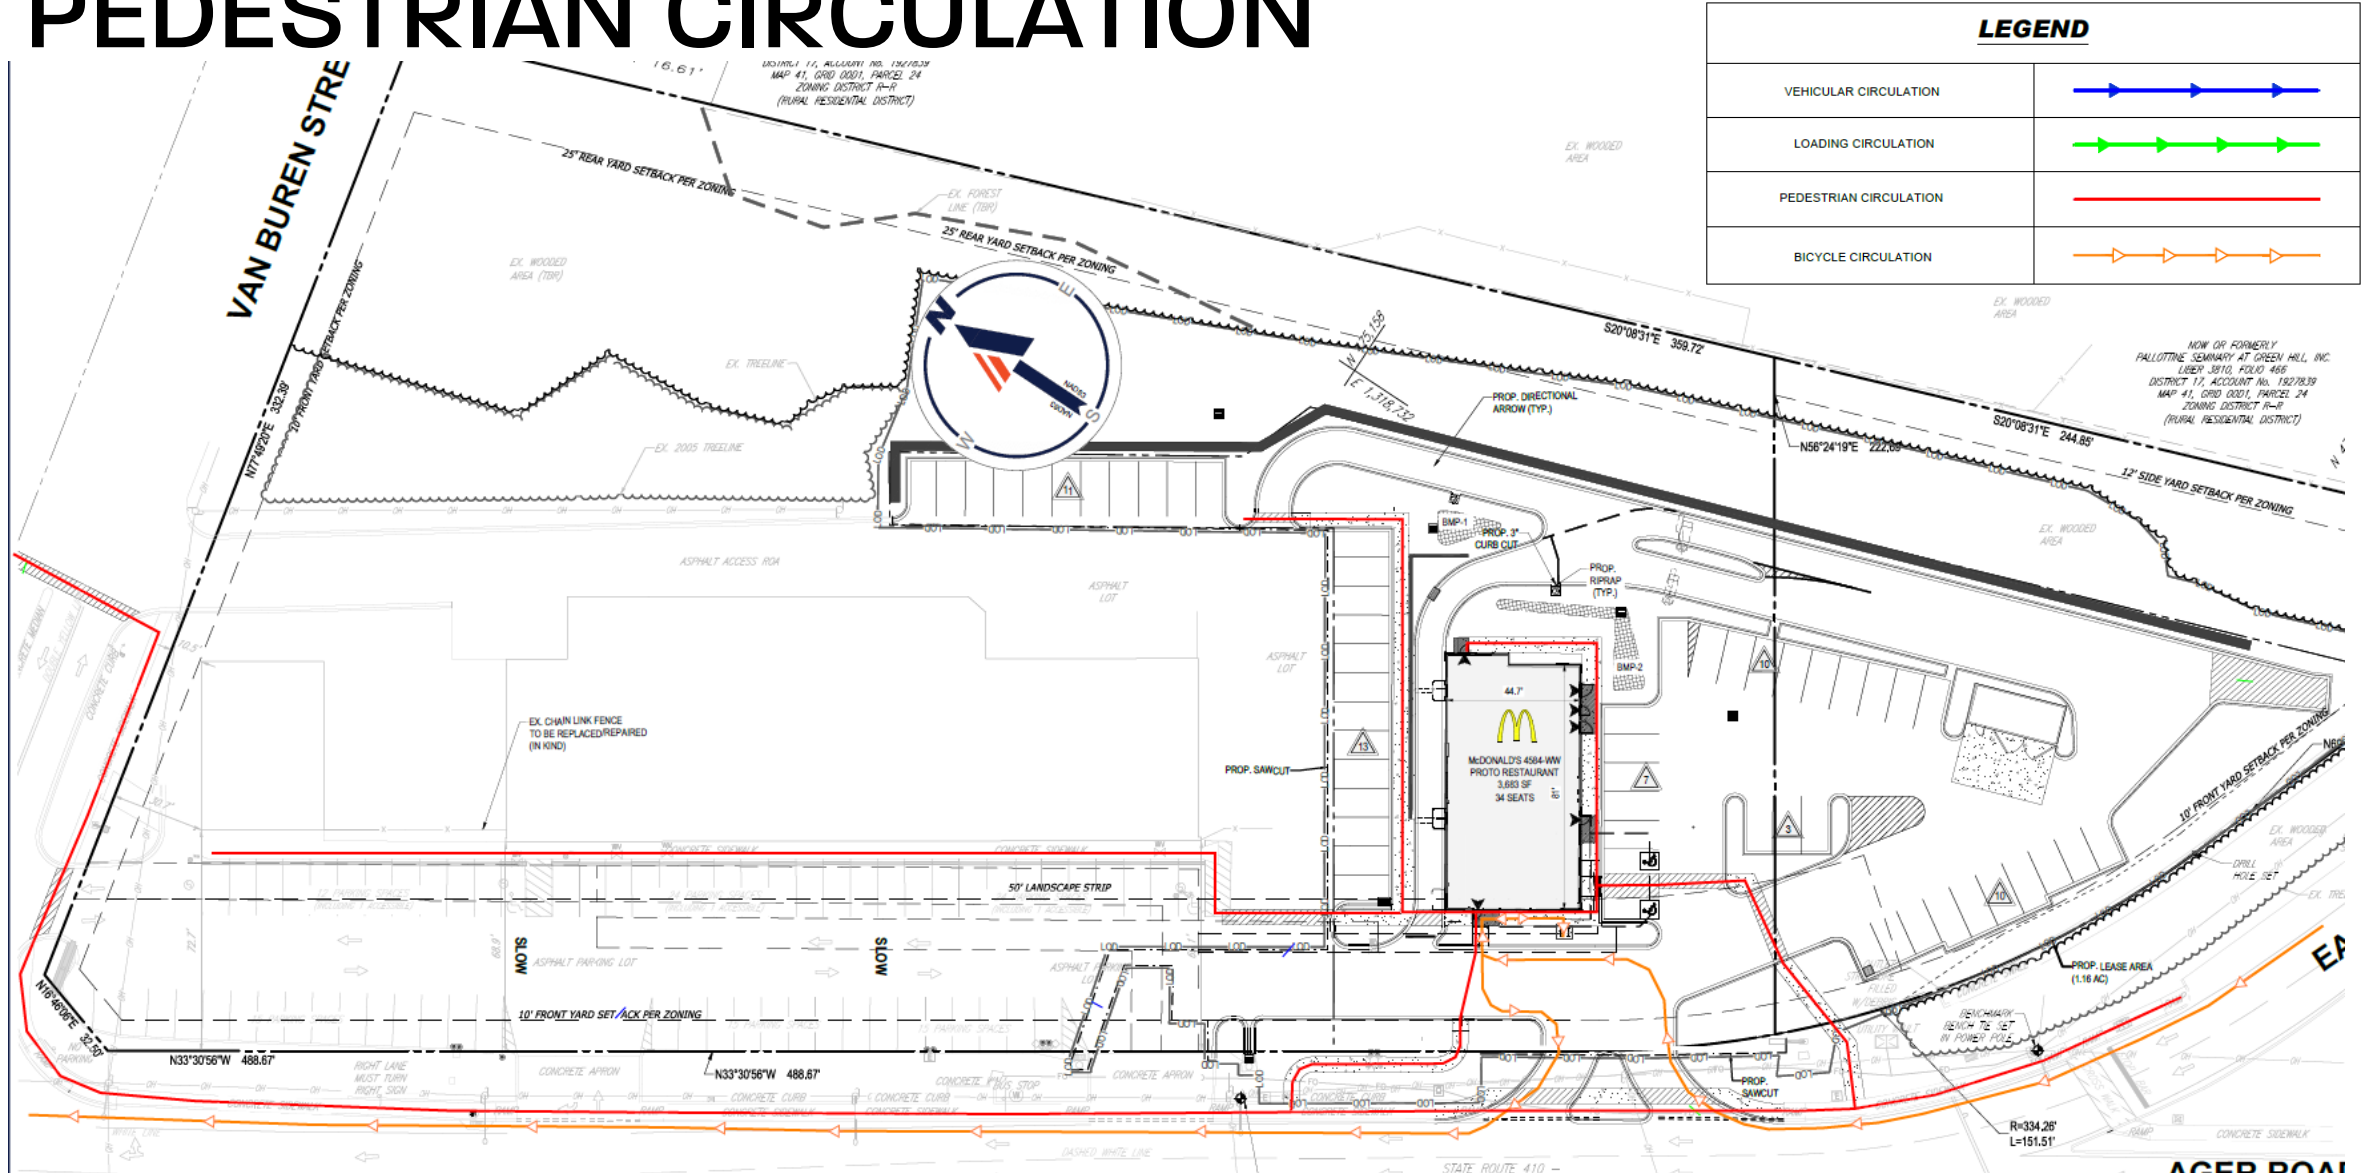


PEDESTRIAN CIRCULATION

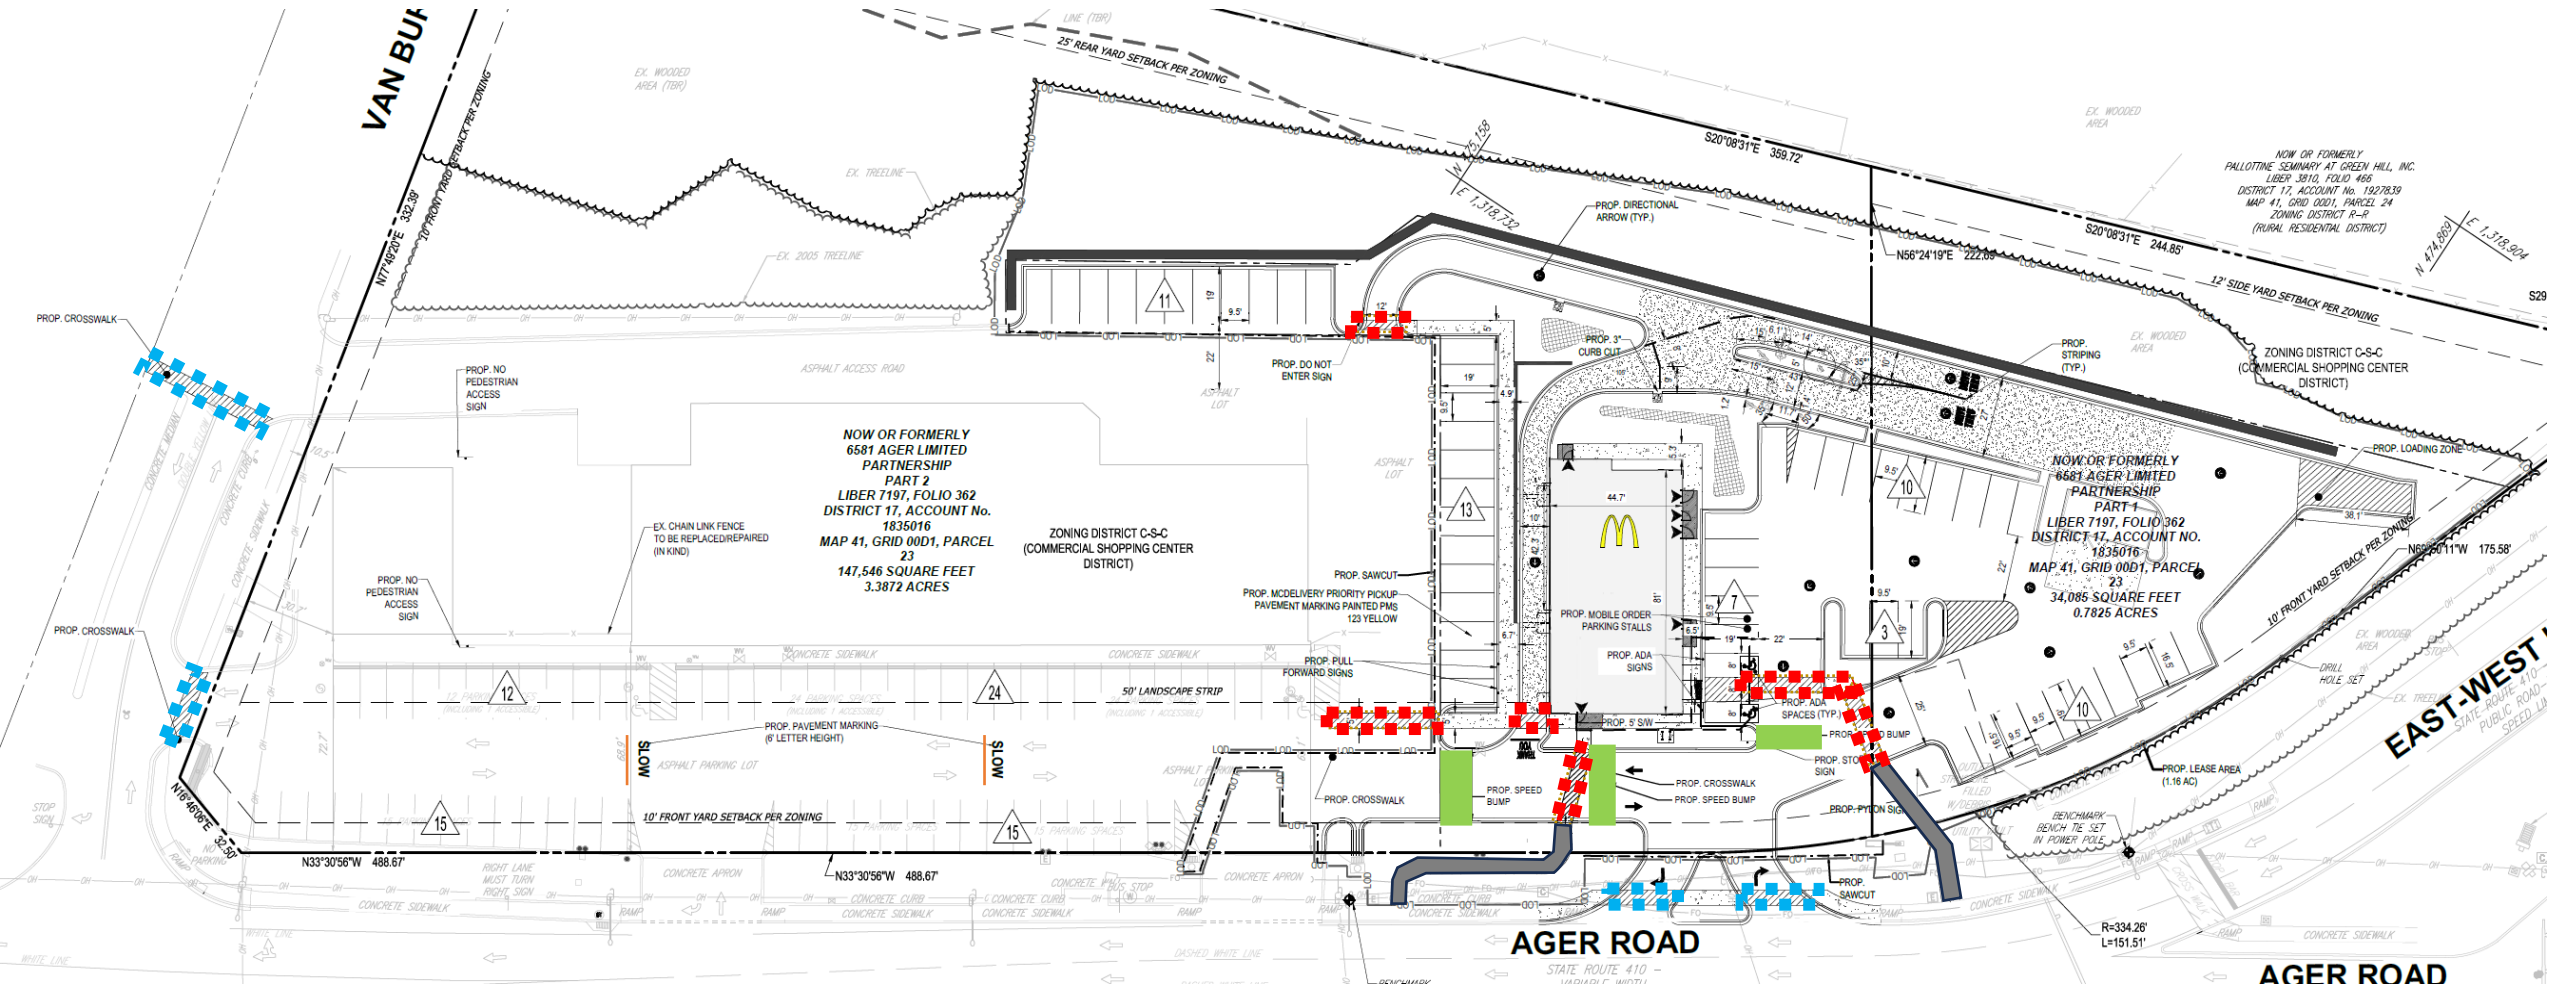


VEHICULAR CIRCULATION

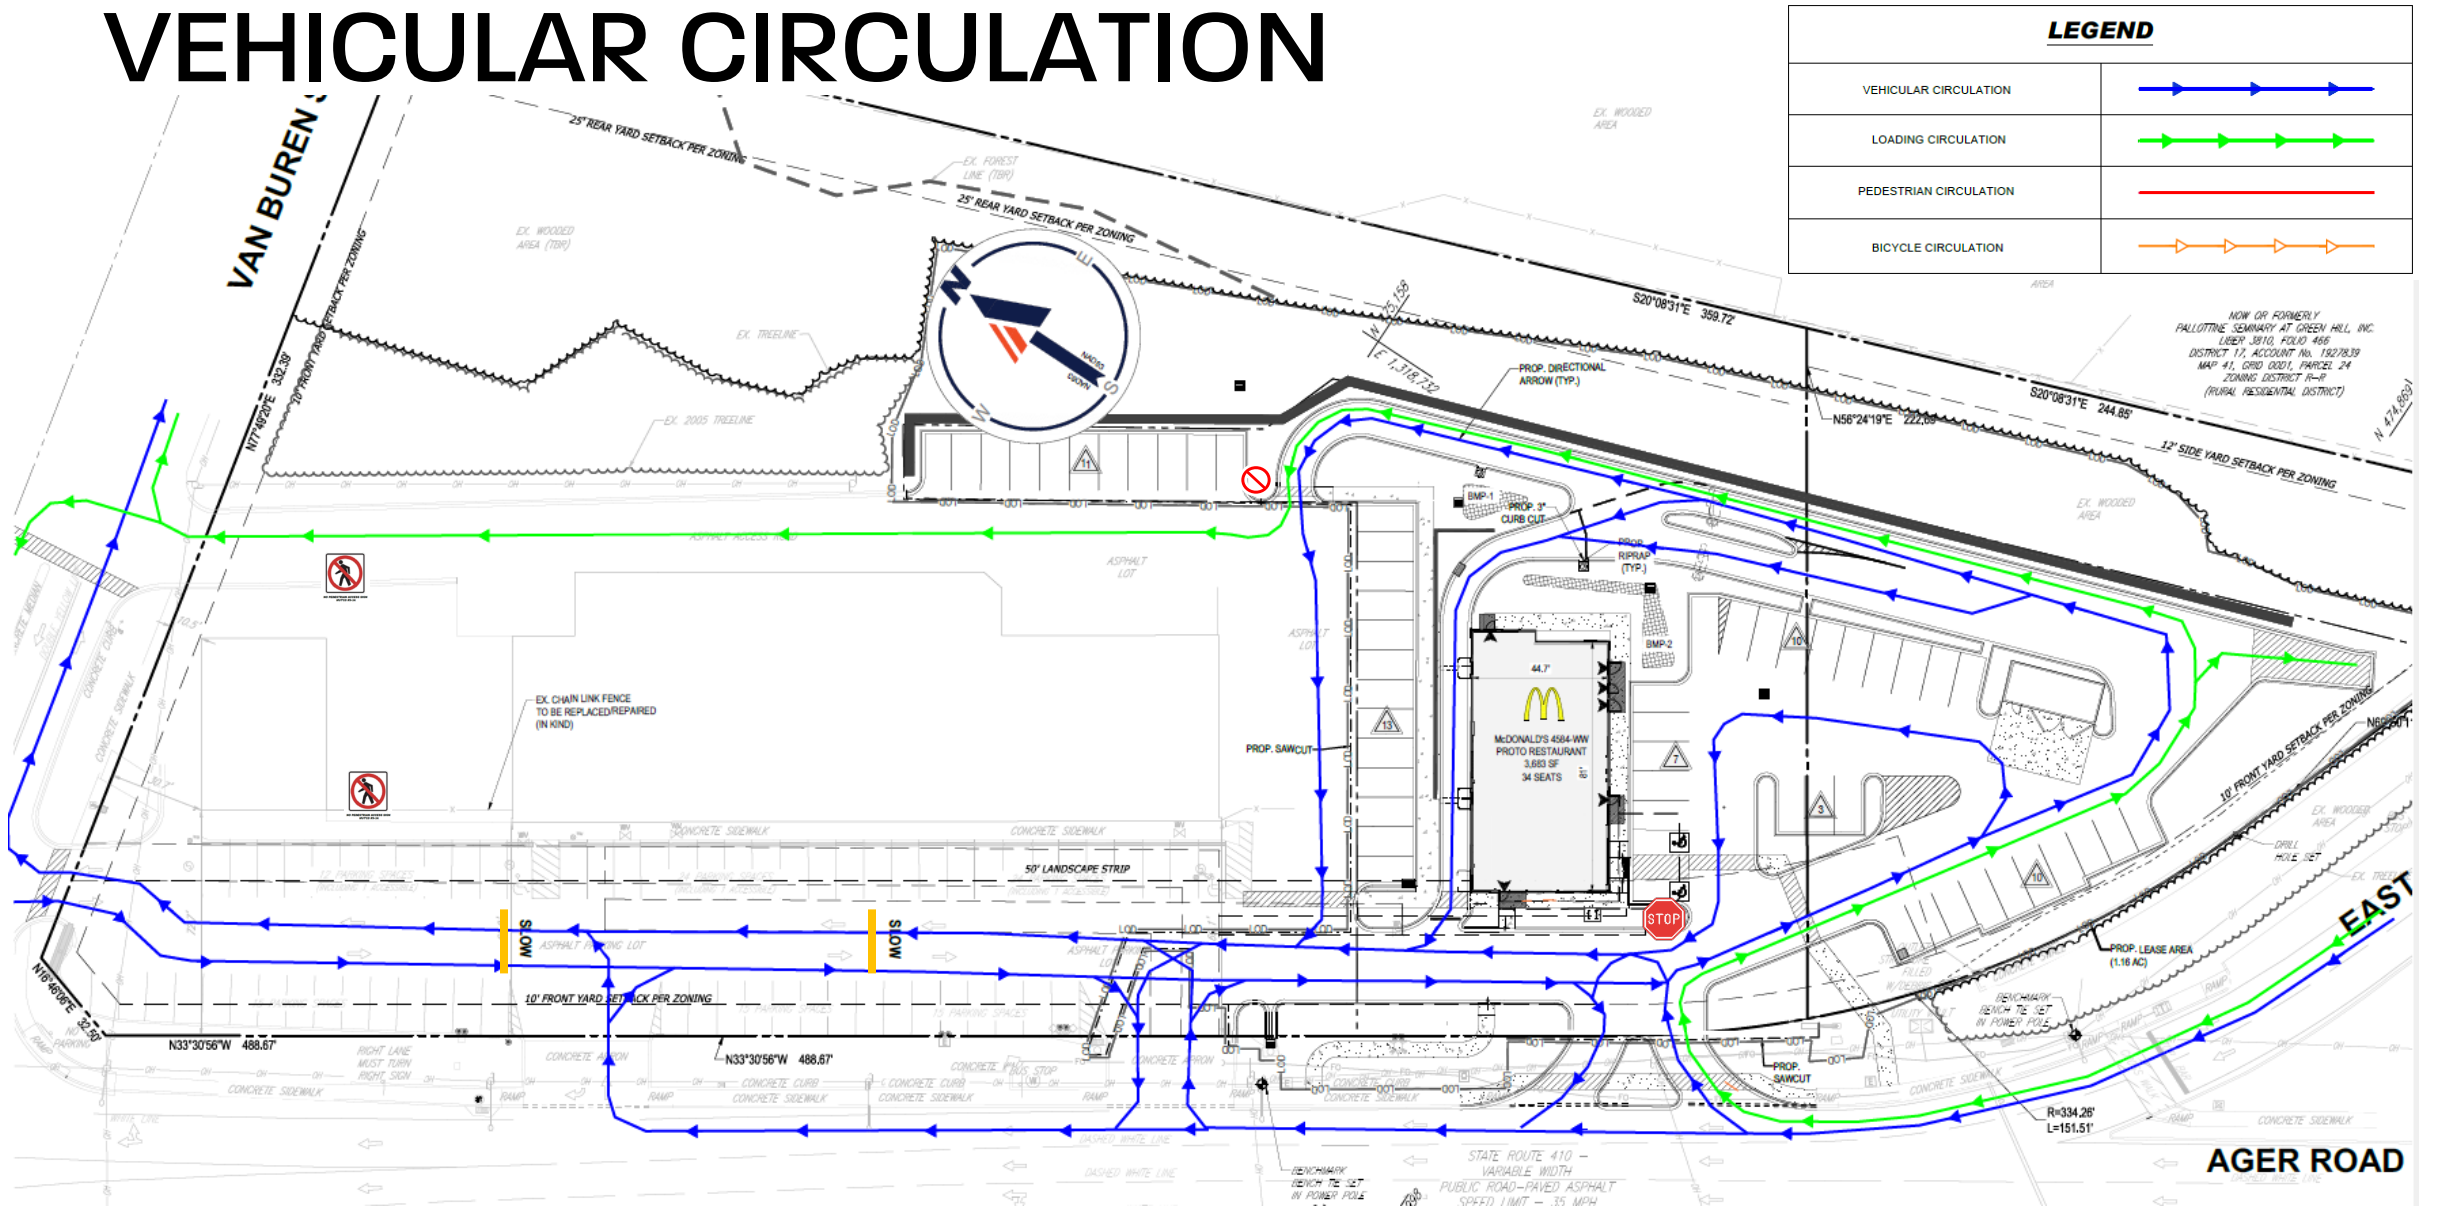


DRIVE-THROUGH QUEUING ANALYSIS

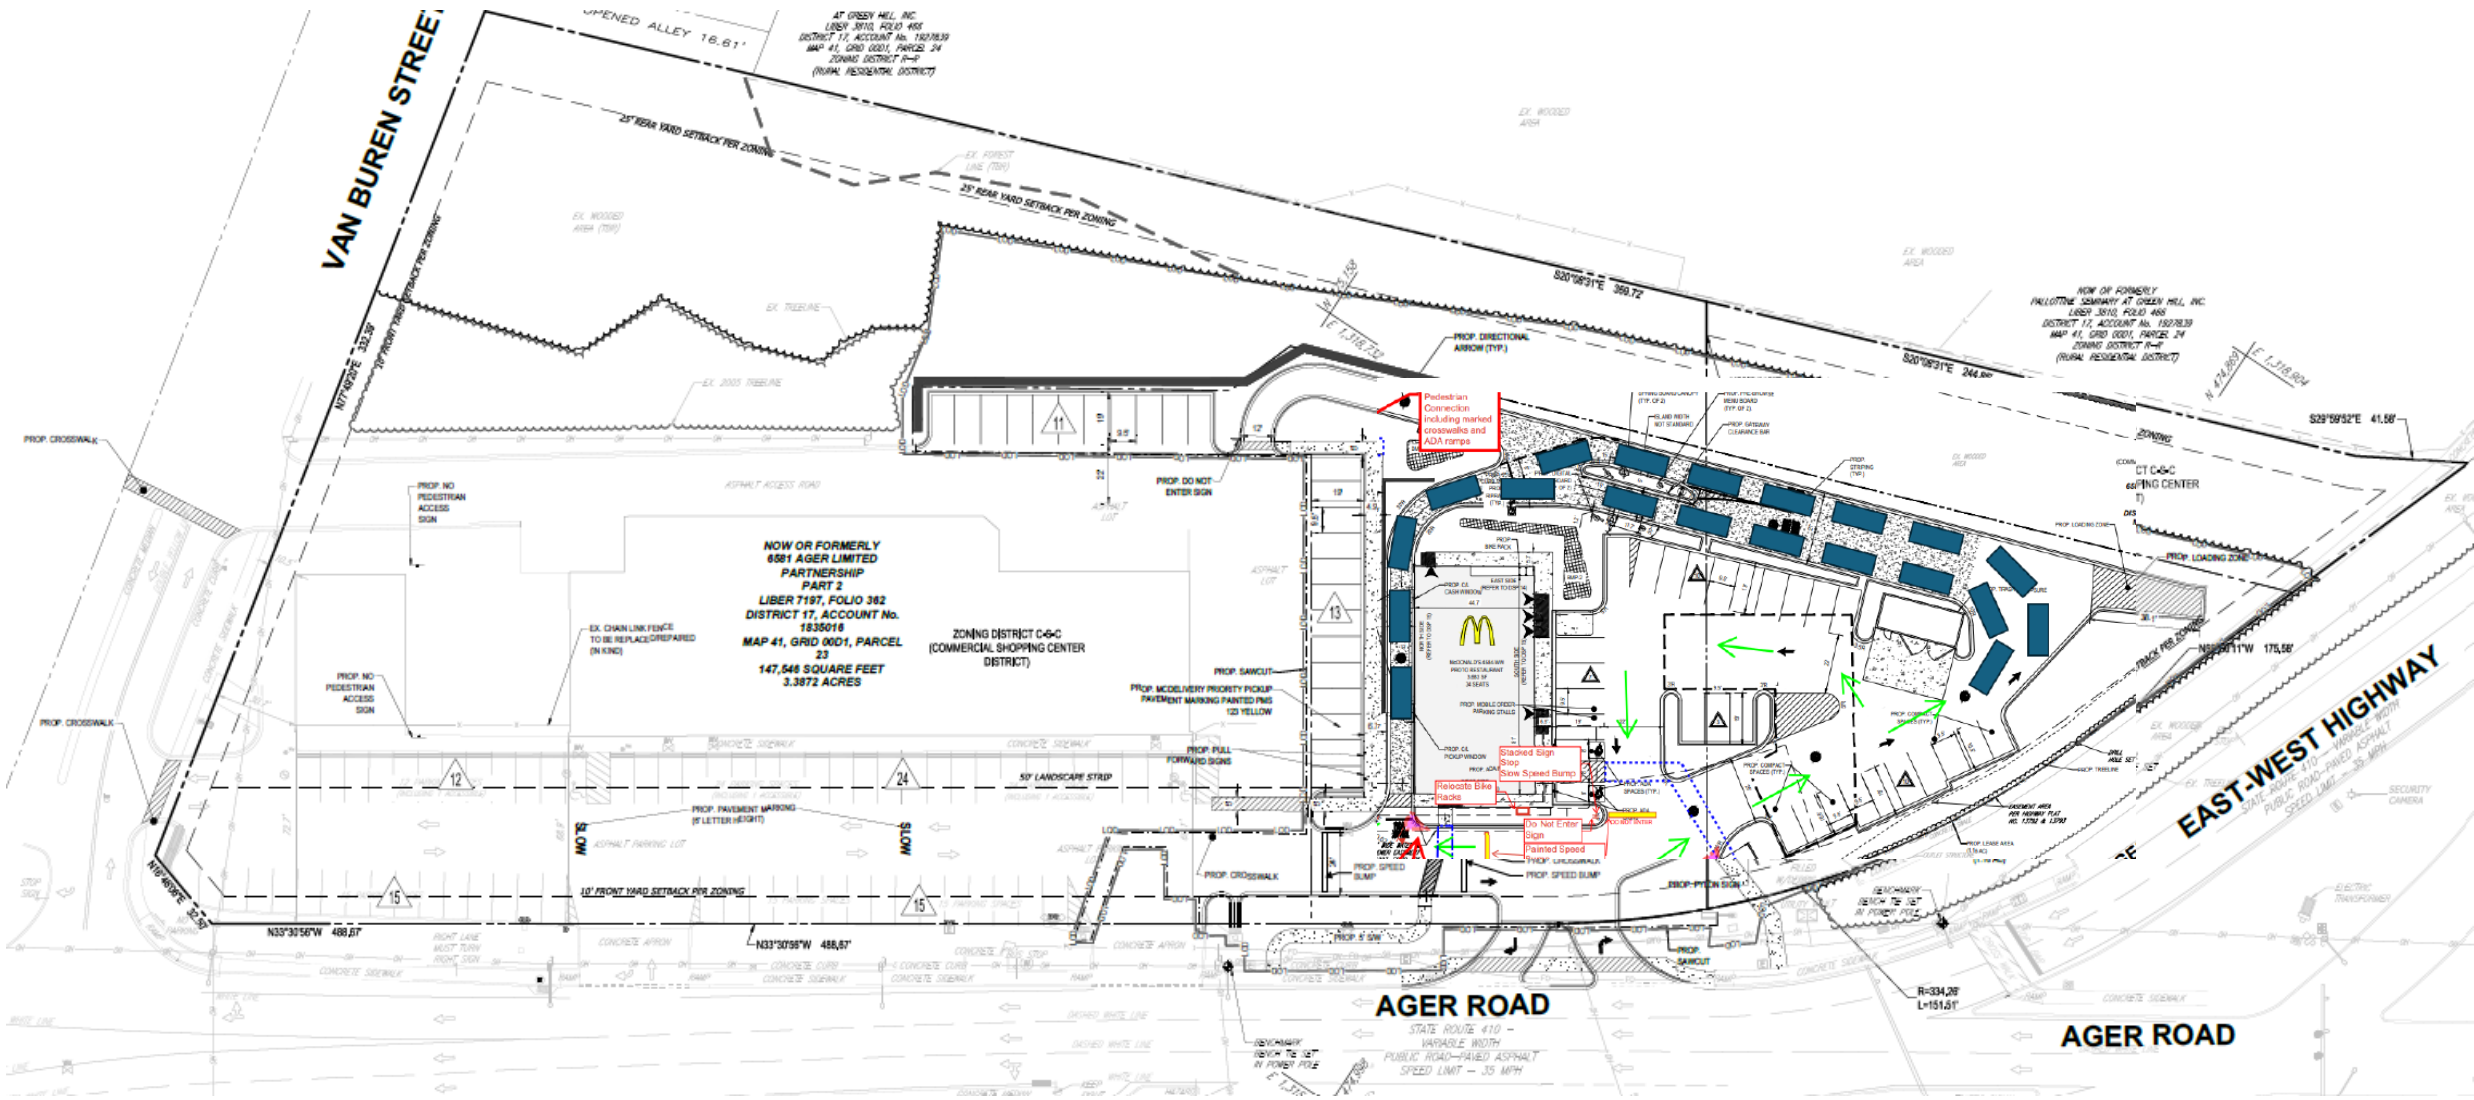

SHA- ASSOCIATED CONCEPT DRAWINGS

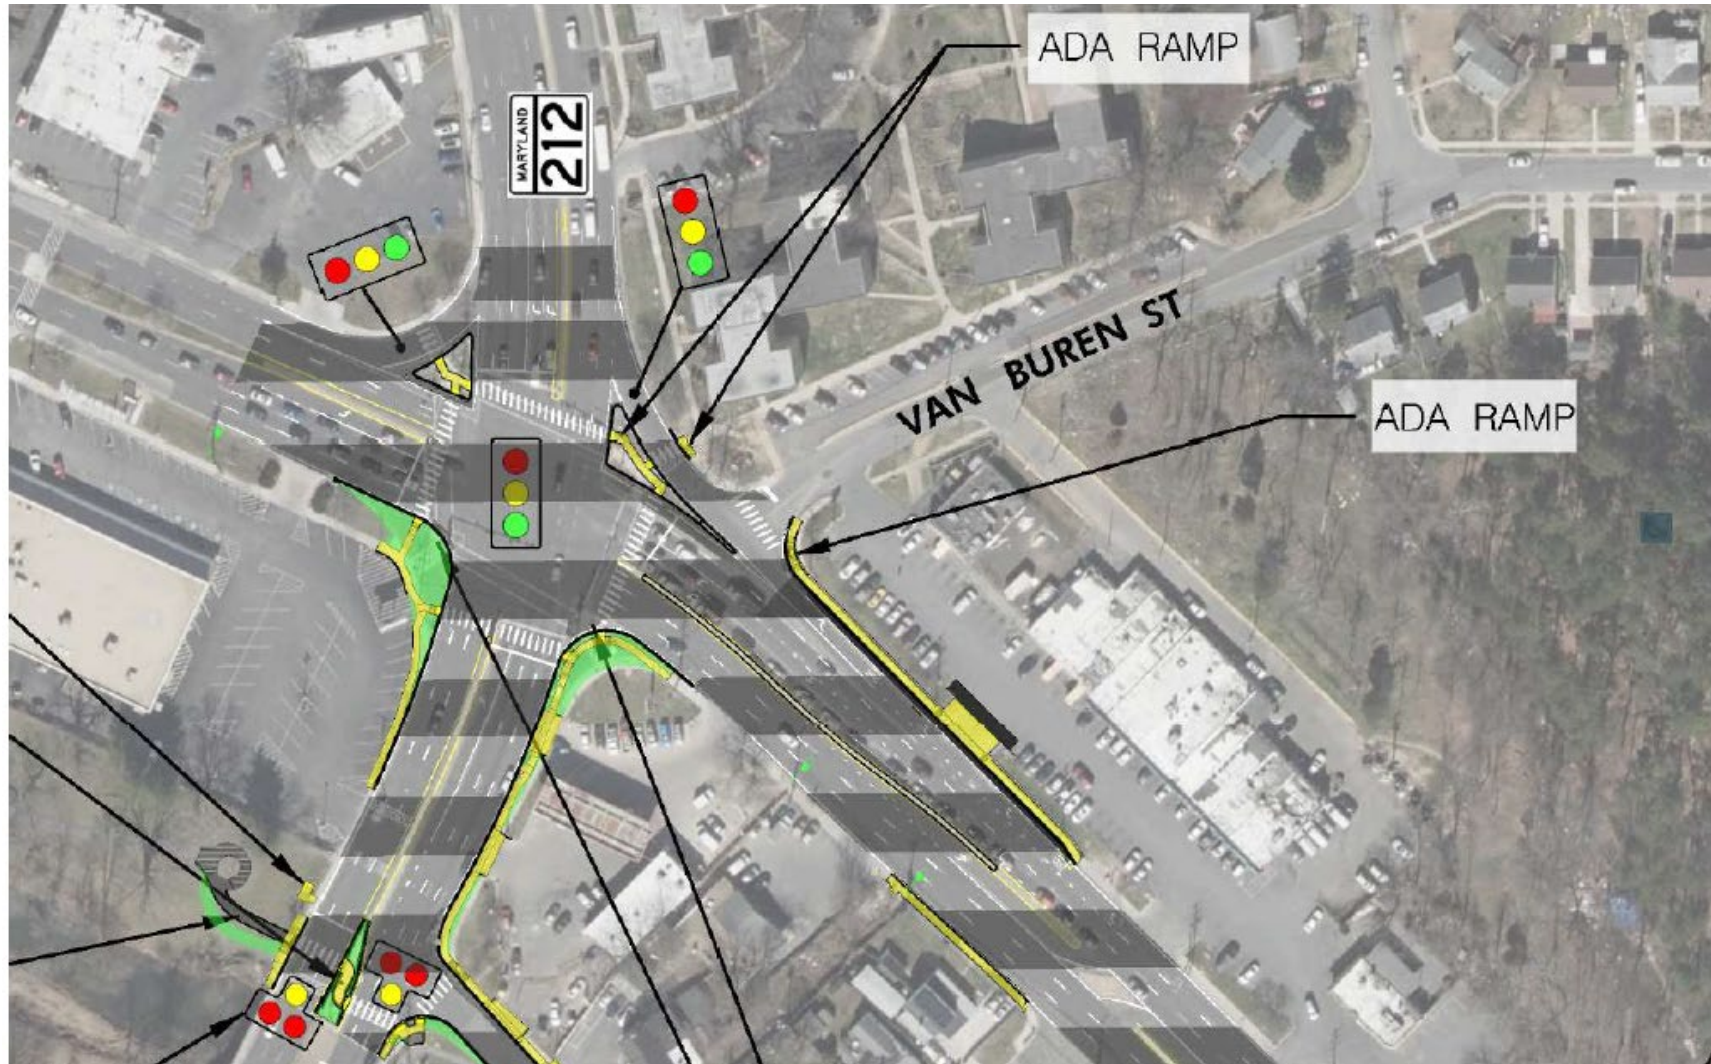

BUFFERING INCOMPATIBLE USES

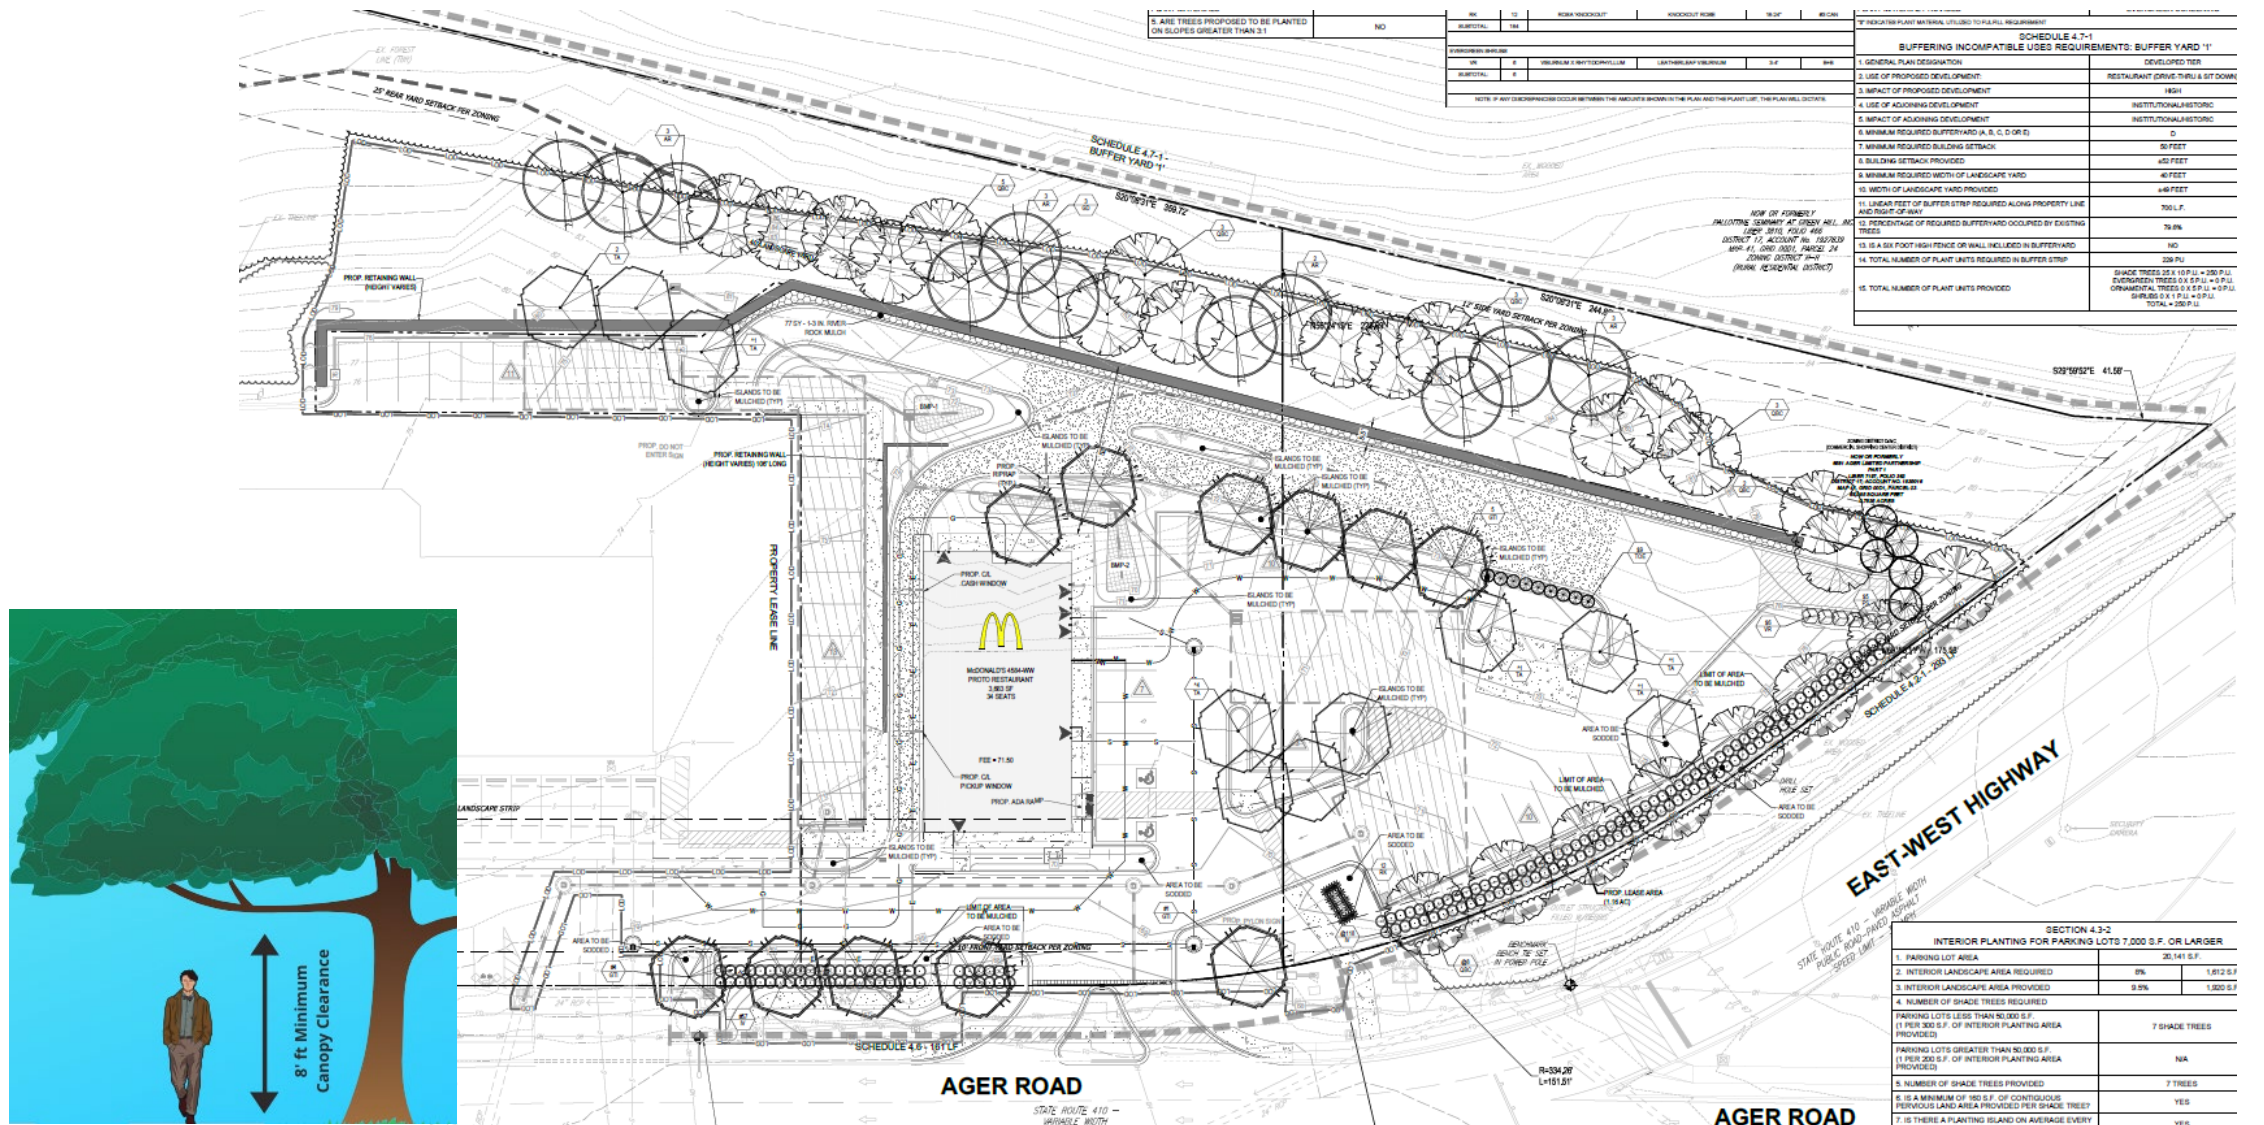

STAFF RECOMMENDATION

APPROVAL with conditions

- DSP-22001
- TCP2-004-2024

Applicant Required Mailings:

- Informational Mailing: 01/21/2022
- Acceptance Mailing: 01/16/2024