


ITEM: 9


CASE: CNU-27104-2017

BRANDON INVESTMENTS


GENERAL LOCATION MAP

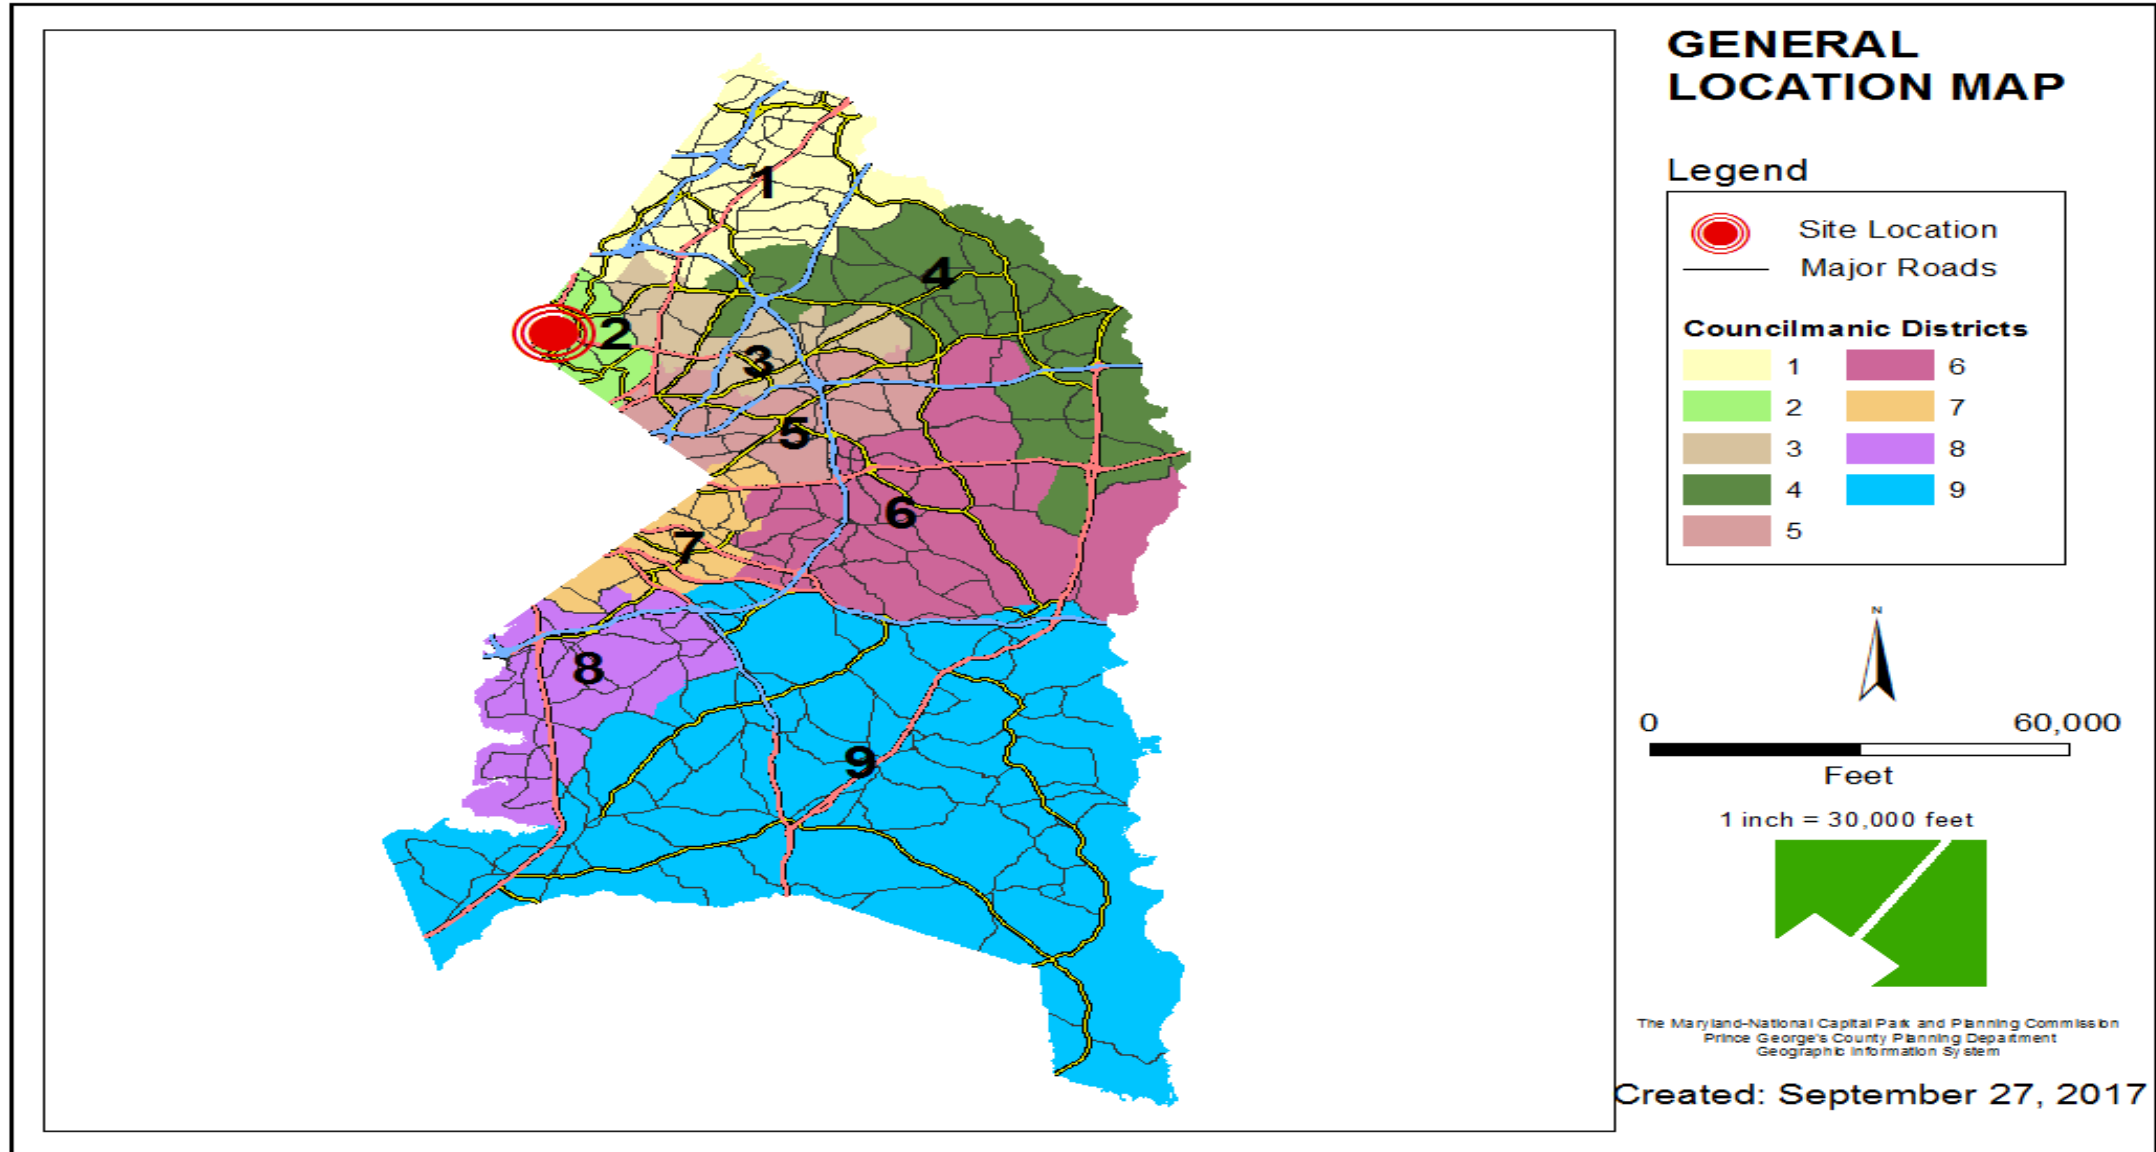

SITE VICINITY

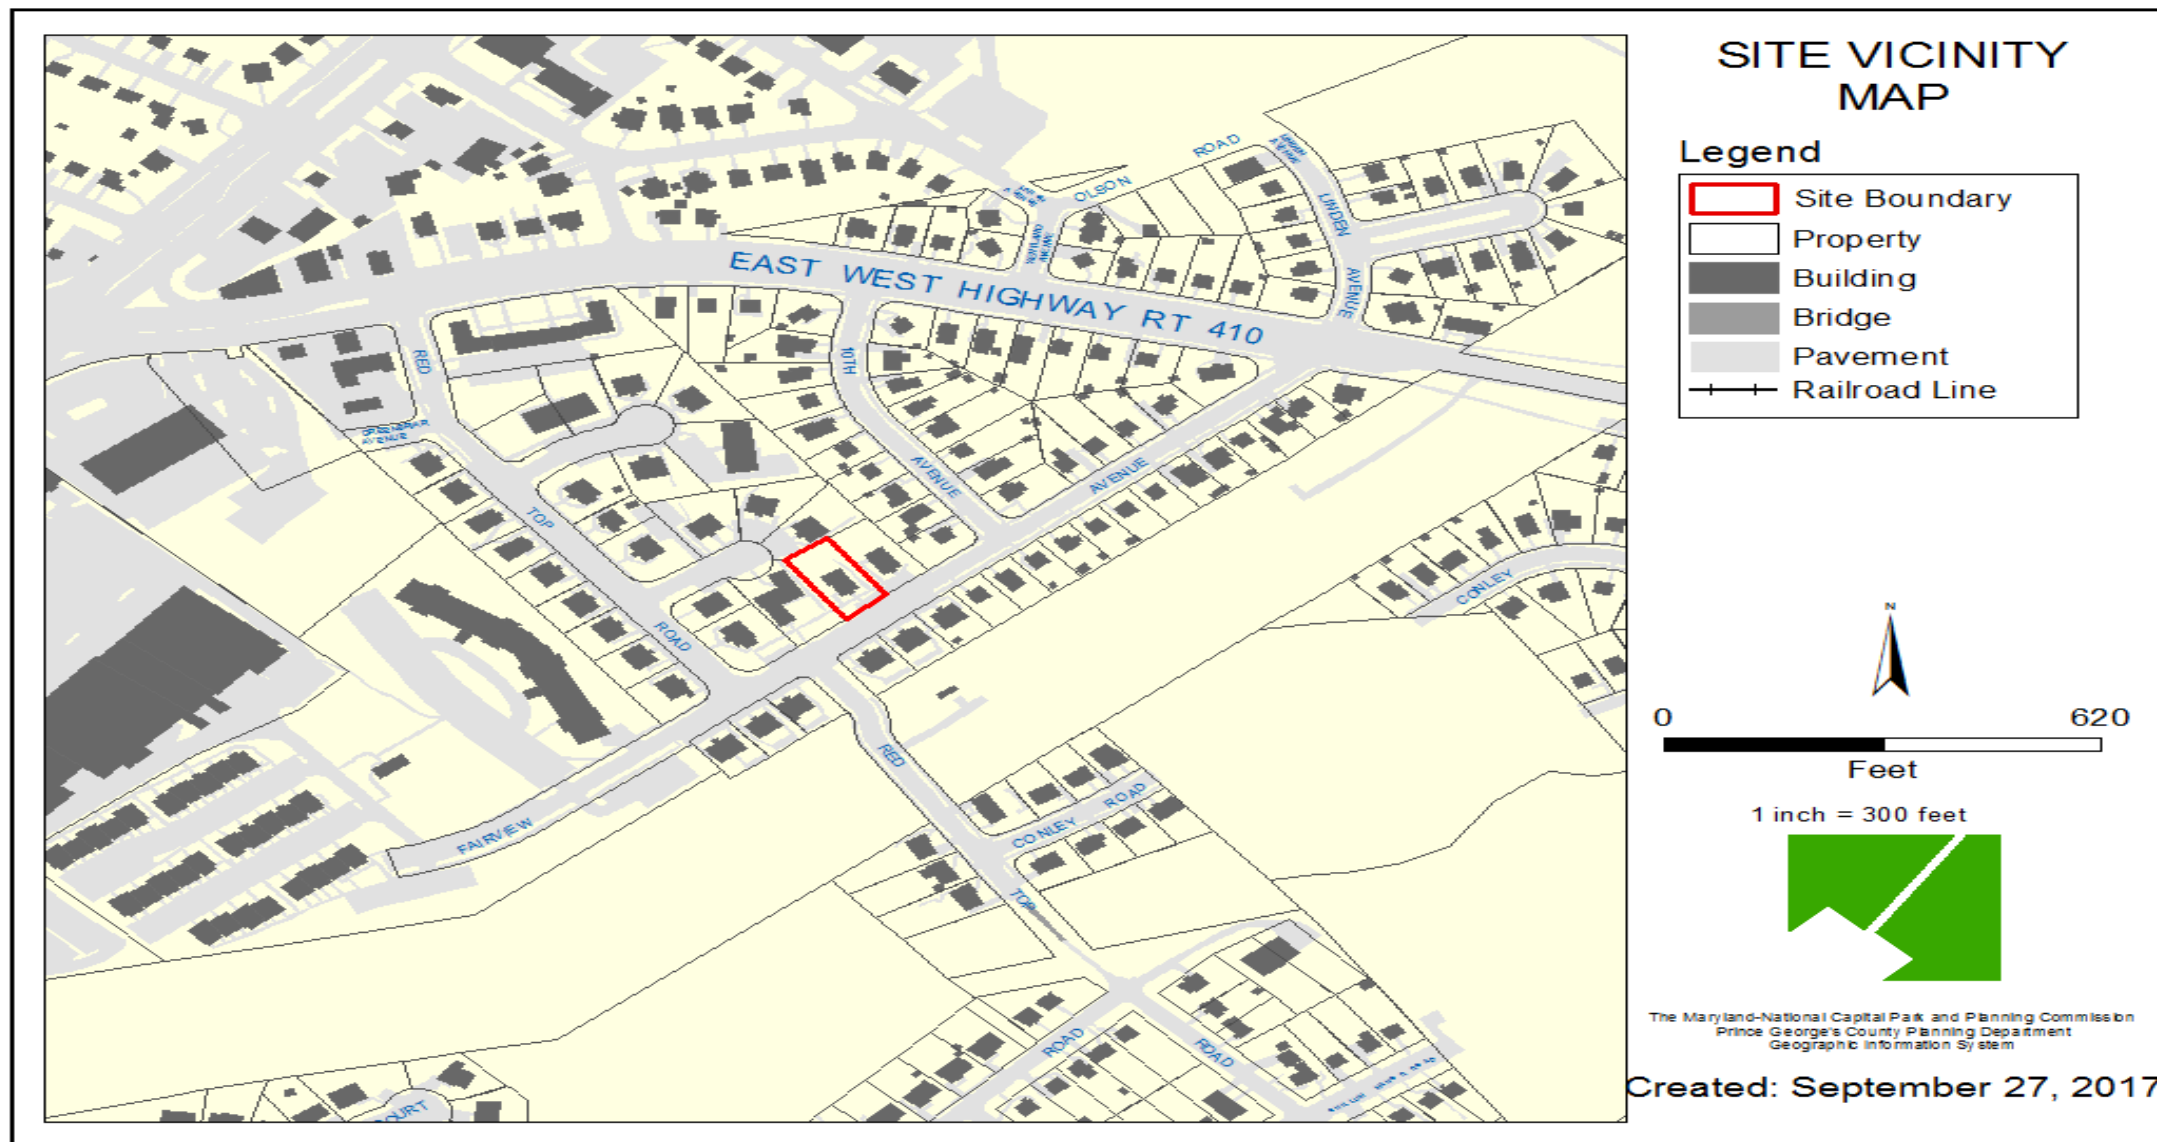


ZONING MAP

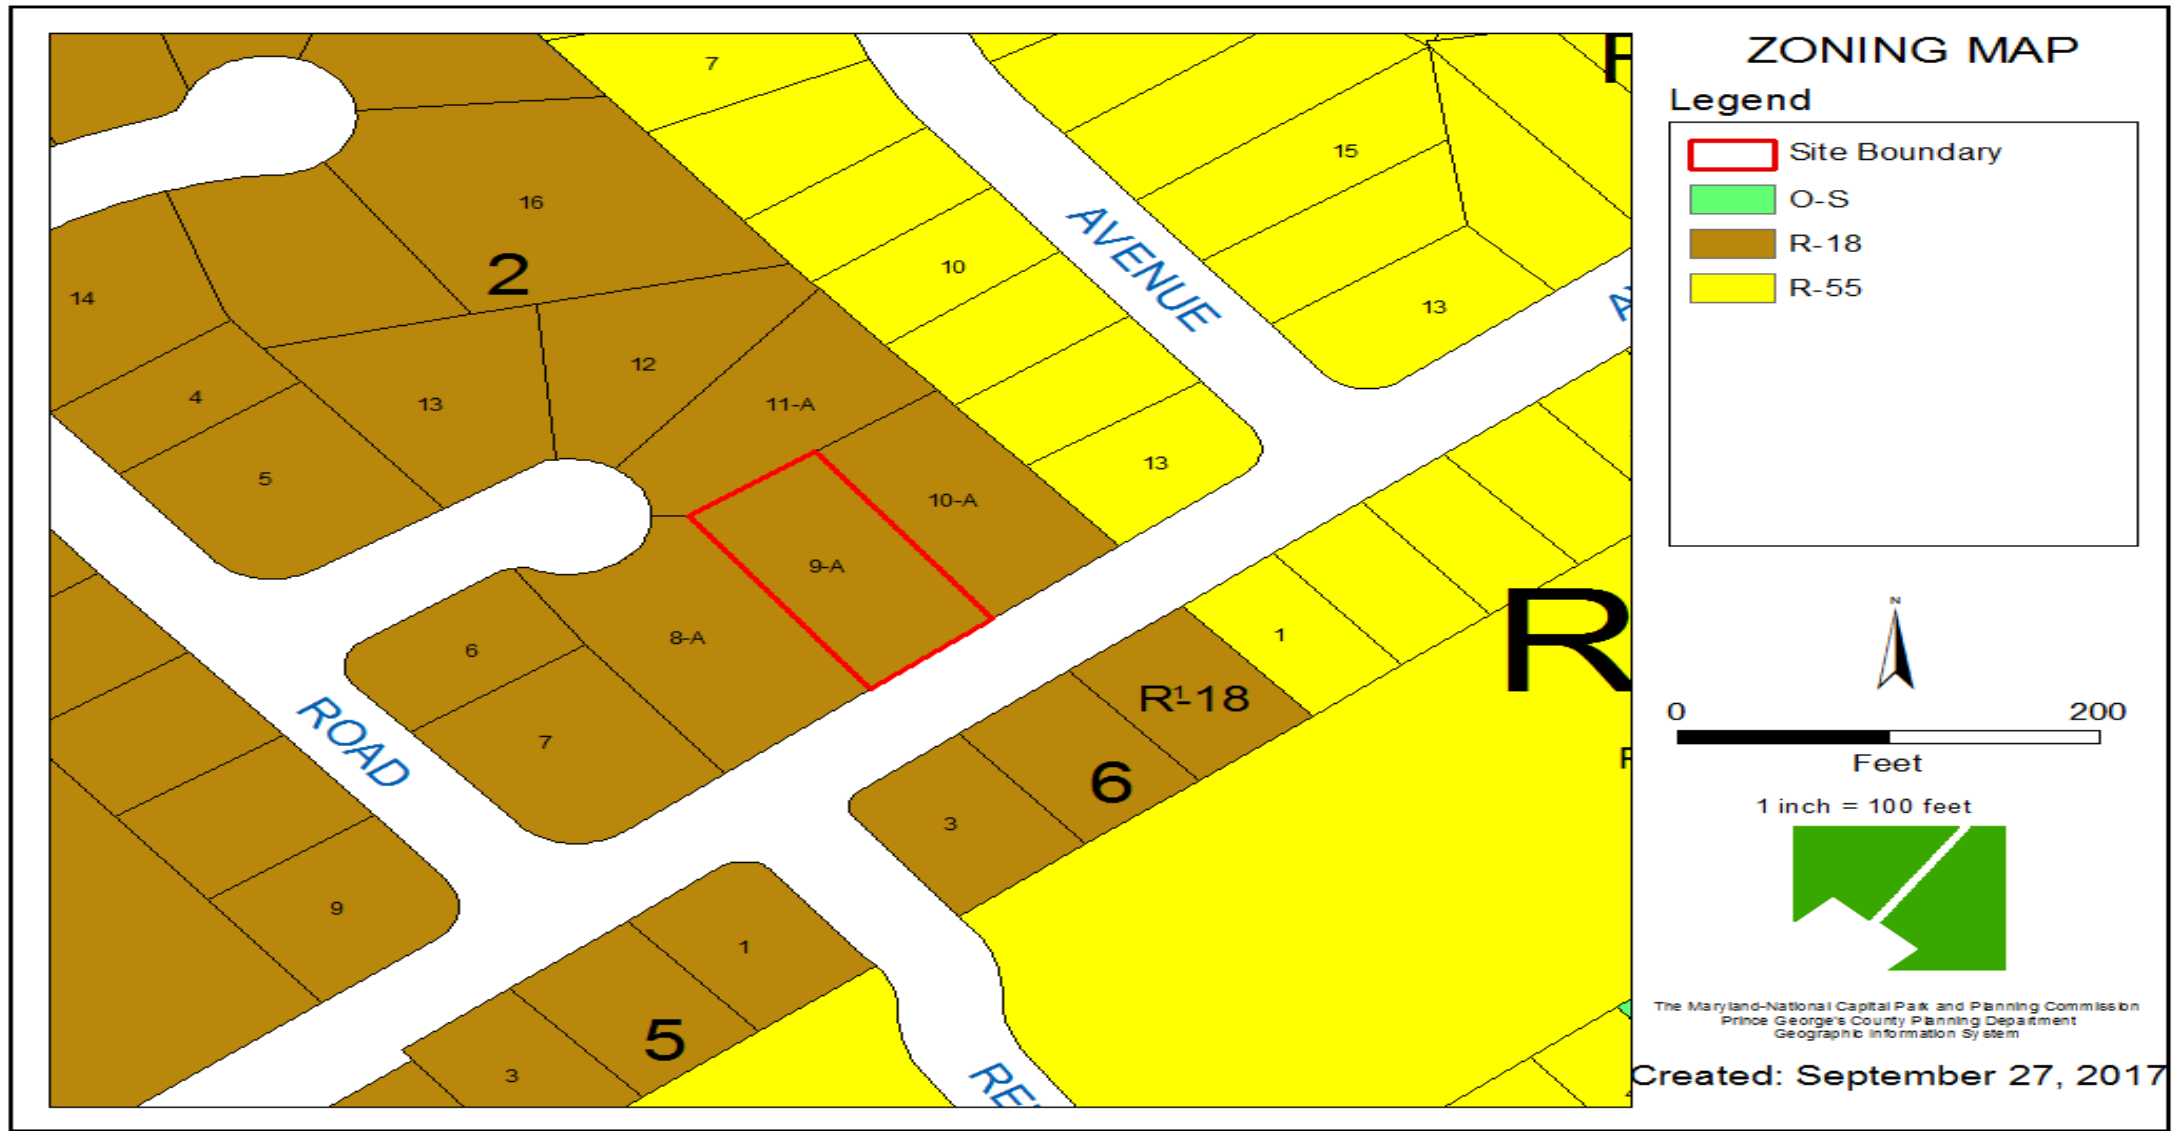


AERIAL MAP



SITE MAP

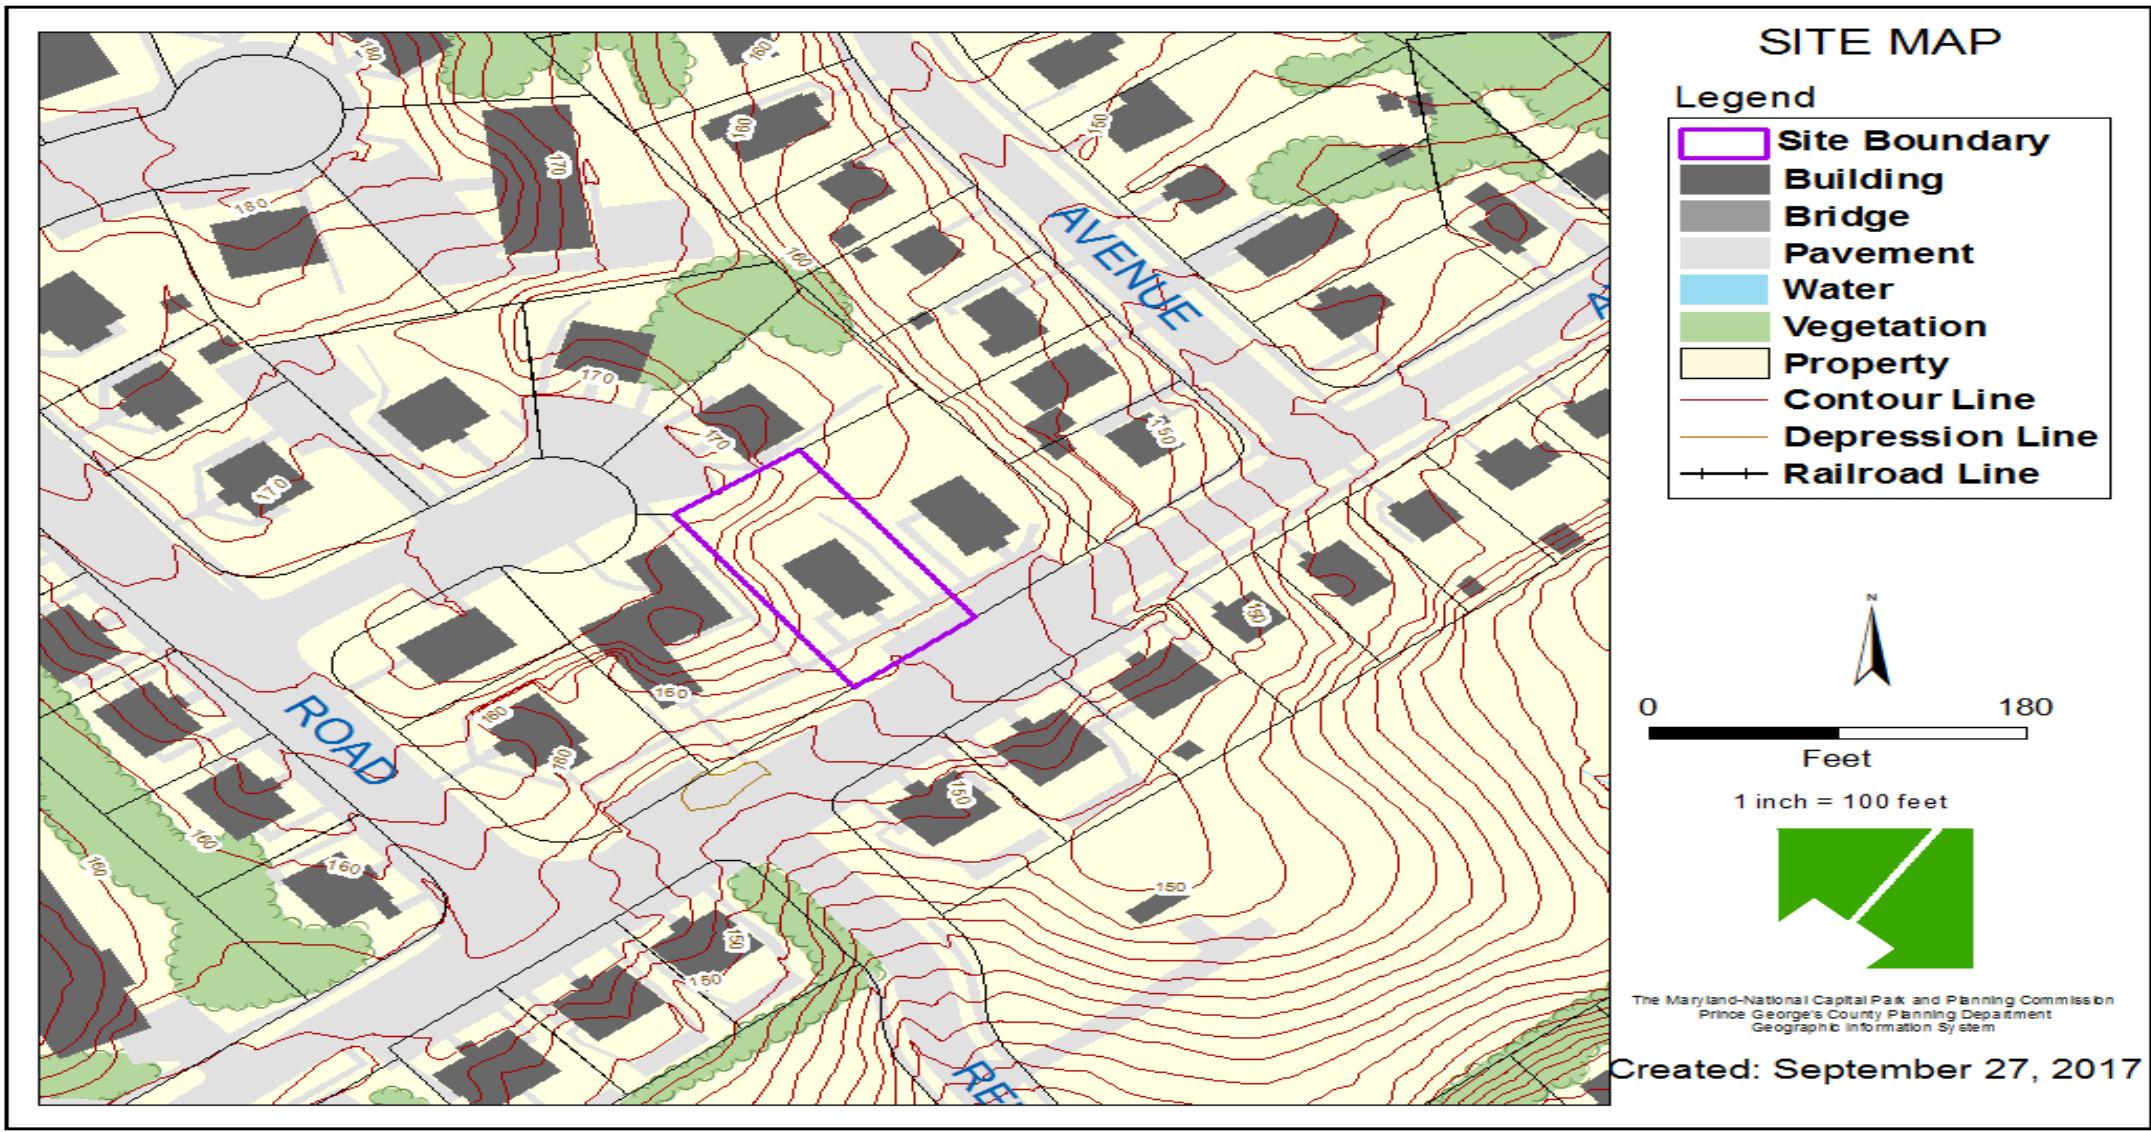

MASTER PLAN RIGHT-OF-WAY MAP

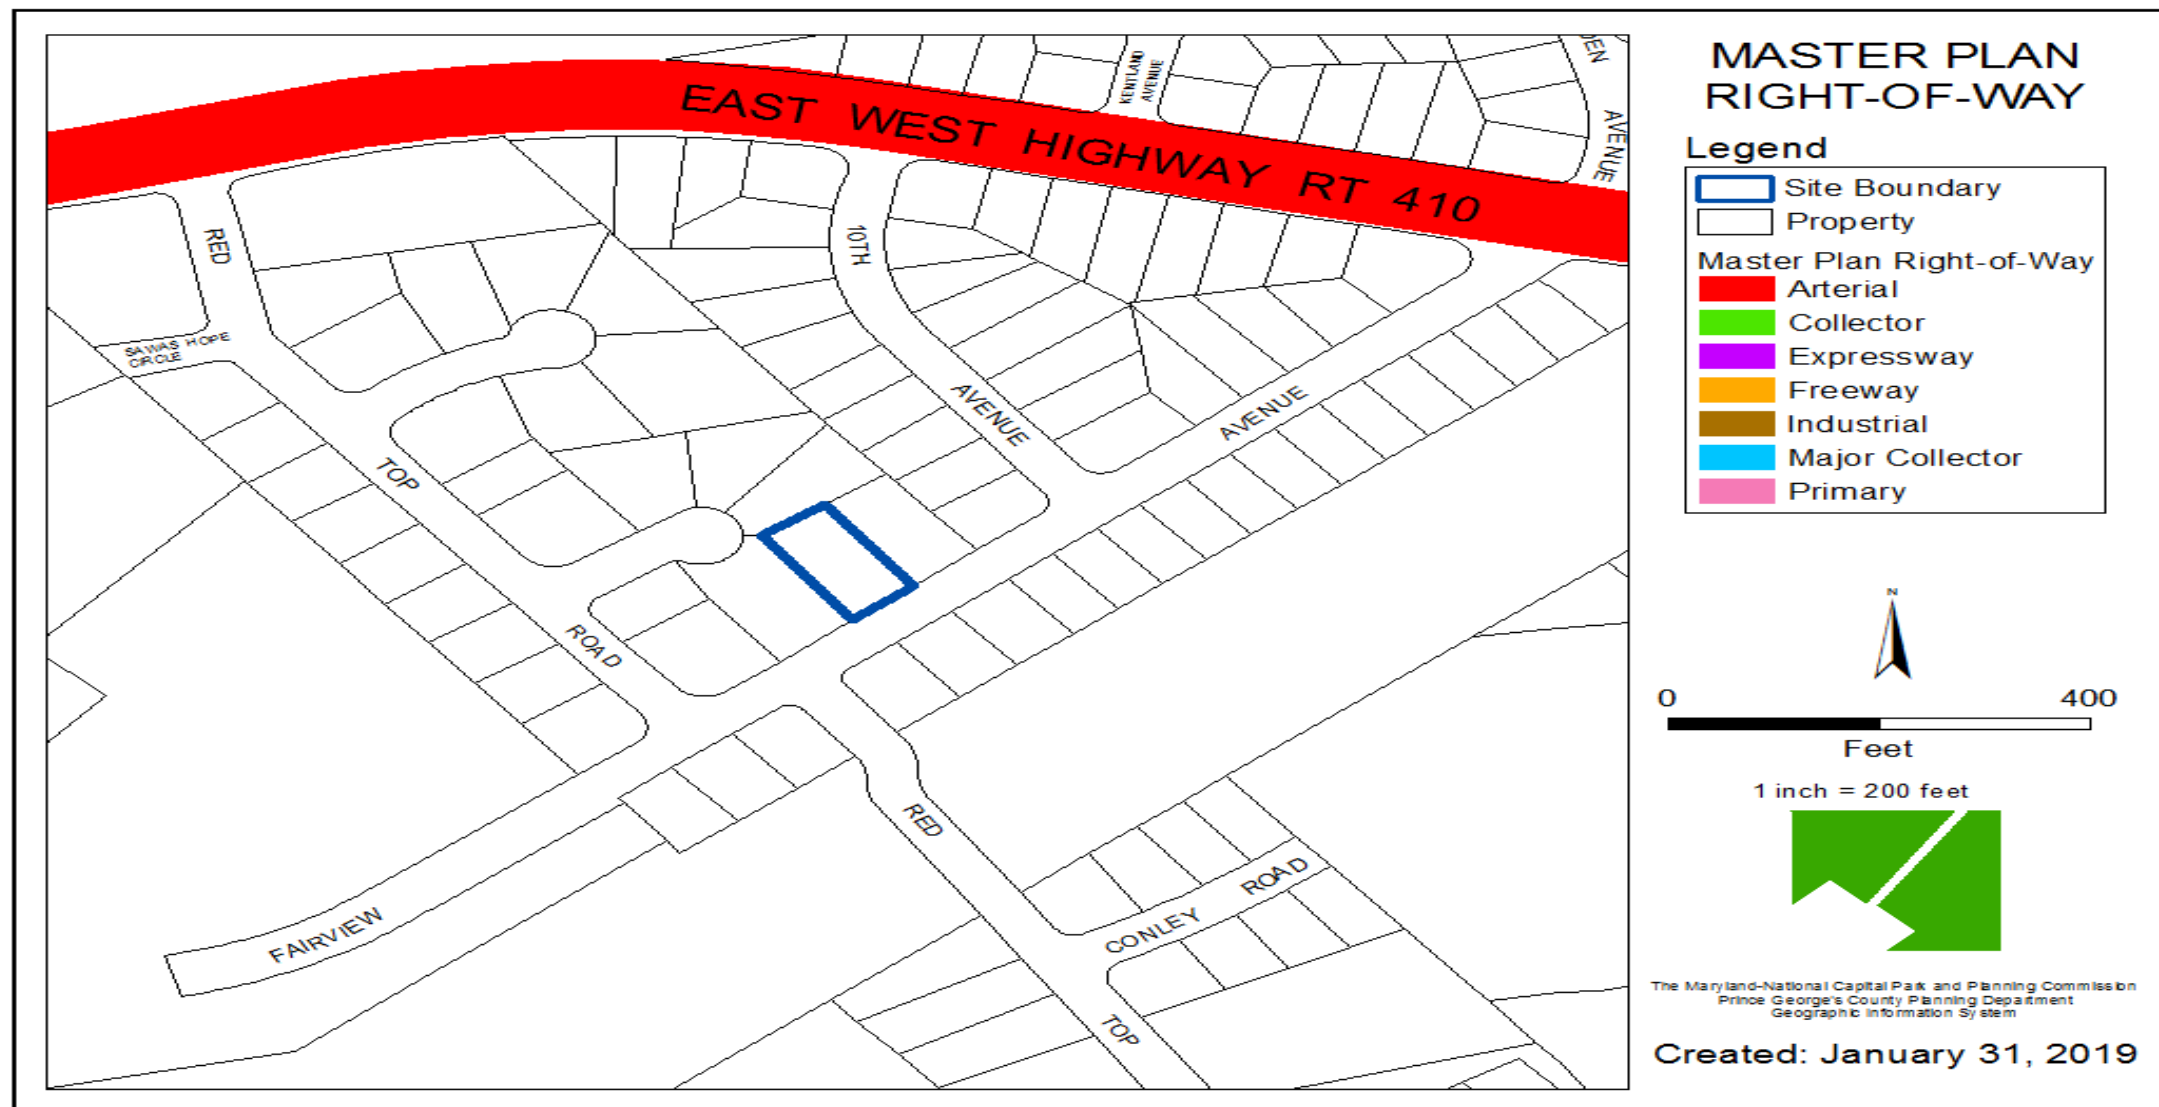


BIRD'S-EYE VIEW WITH APPROXIMATE SITE BOUNDARY OUTLINED




SURROUNDING CNU'S



SITE PLAN

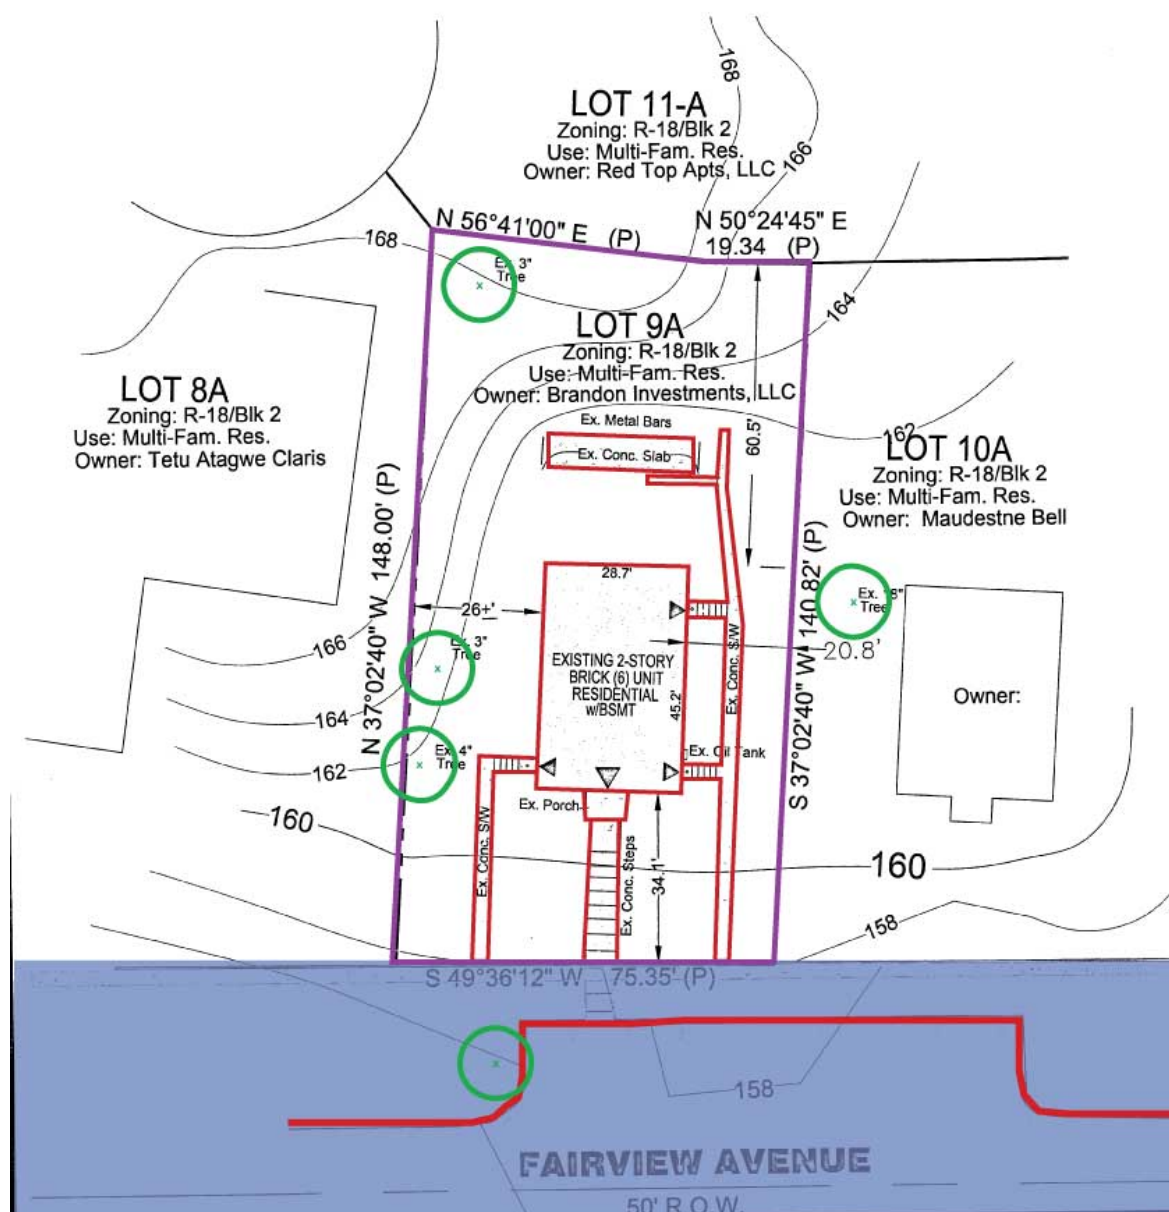


FLOOR PLAN

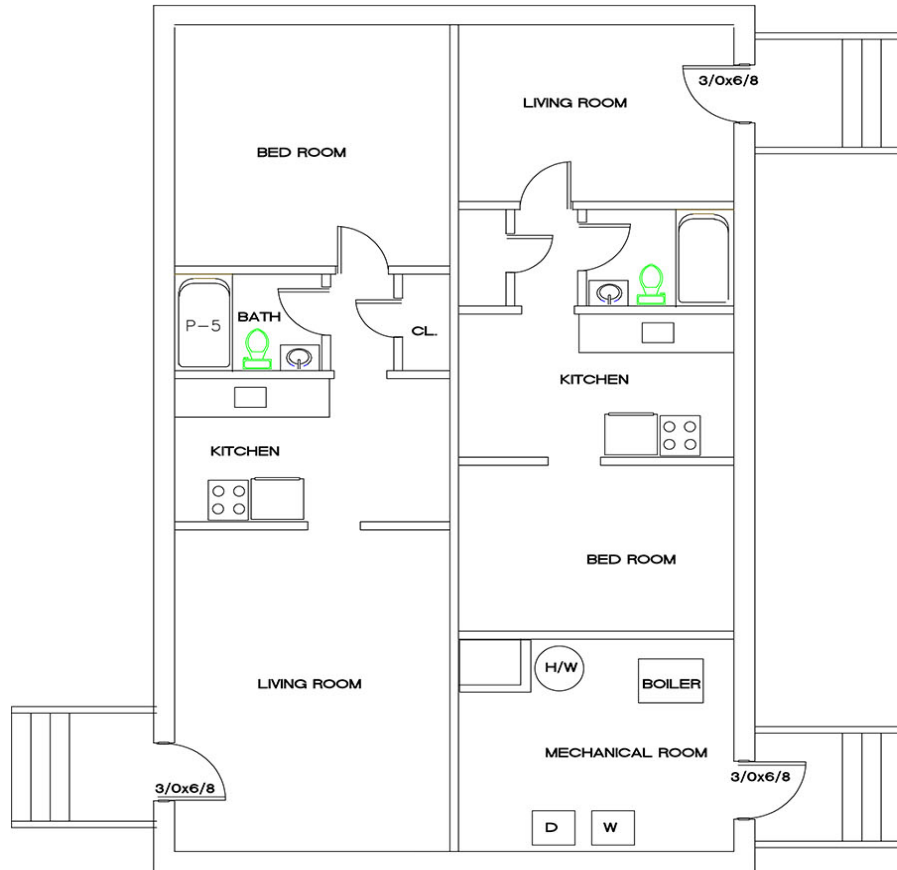


BASEMENT FLOOR PLAN

SCALE: 1/4" = 1'-0"

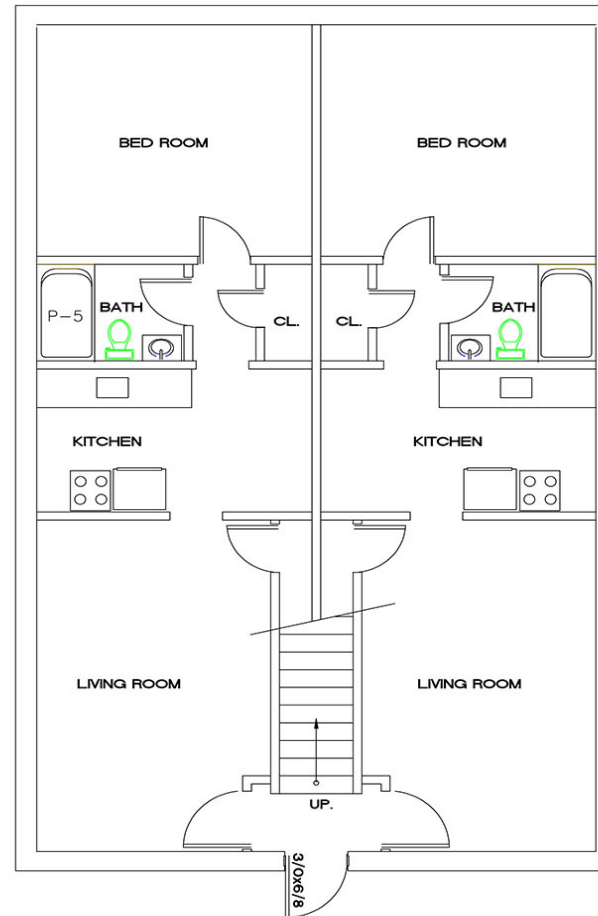

FIRST FLOOR PLAN

SCALE: 1/4" = 1'-0"

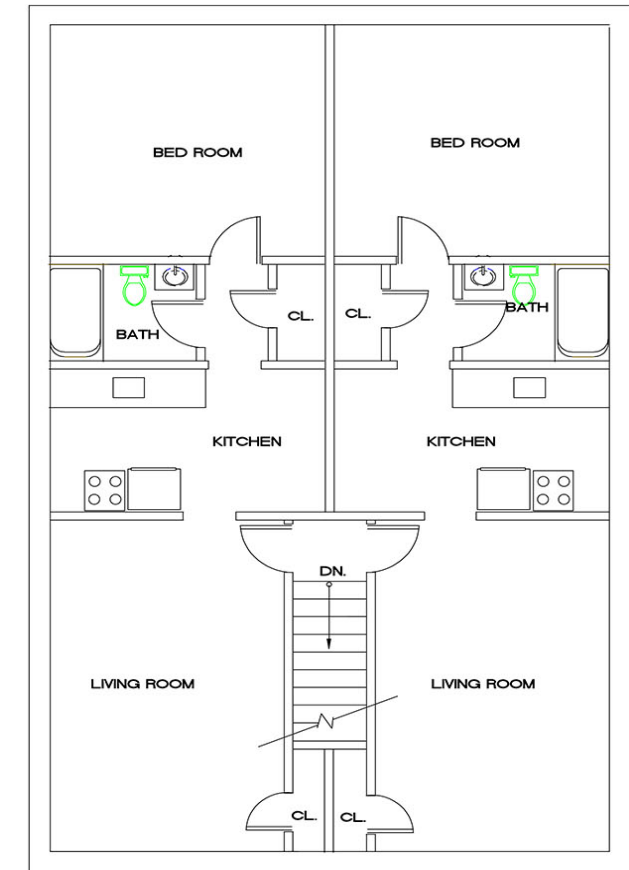

SECOND FLOOR PLAN

SCALE: 1/4" = 1'-0"