

ITEM: 6


CASE: CNU-2764-12

ATLAS FOUNDATIONS OF WASHINGTON, LLC.

THE PRINCE GEORGE'S COUNTY PLANNING DEPARTMENT



GENERAL LOCATION MAP

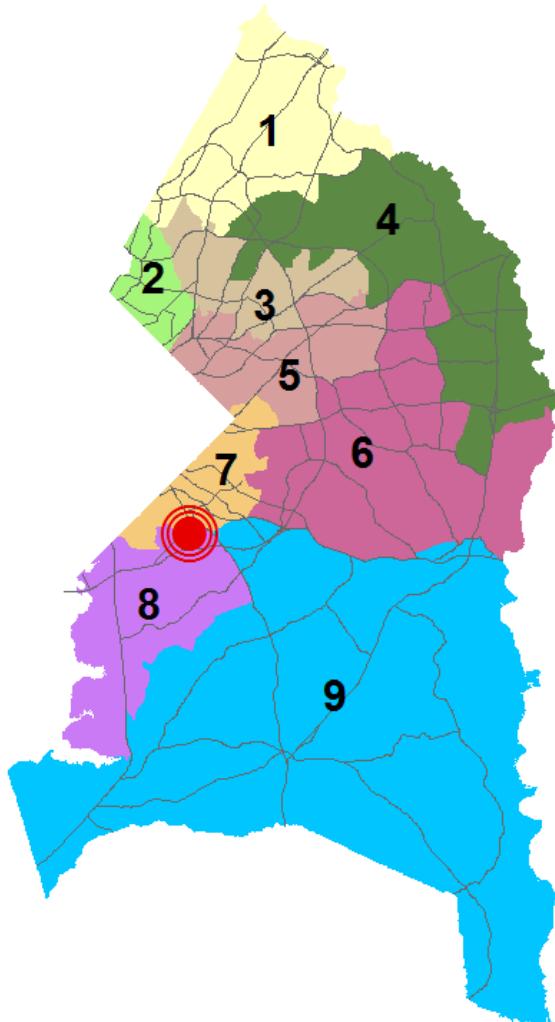

GENERAL LOCATION MAP

Legend

- Site Location (Red Circle)
- Major Roads (Black Lines)

Councilmanic Districts

1	6
2	7
3	8
4	9
5	

N

0

60,000

Feet


1 inch = 30,000 feet




The Maryland-National Capital Park and Planning Commission
Prince George's County Planning Department
Geographic Information System

Created: October 1, 2013


SITE VICINITY

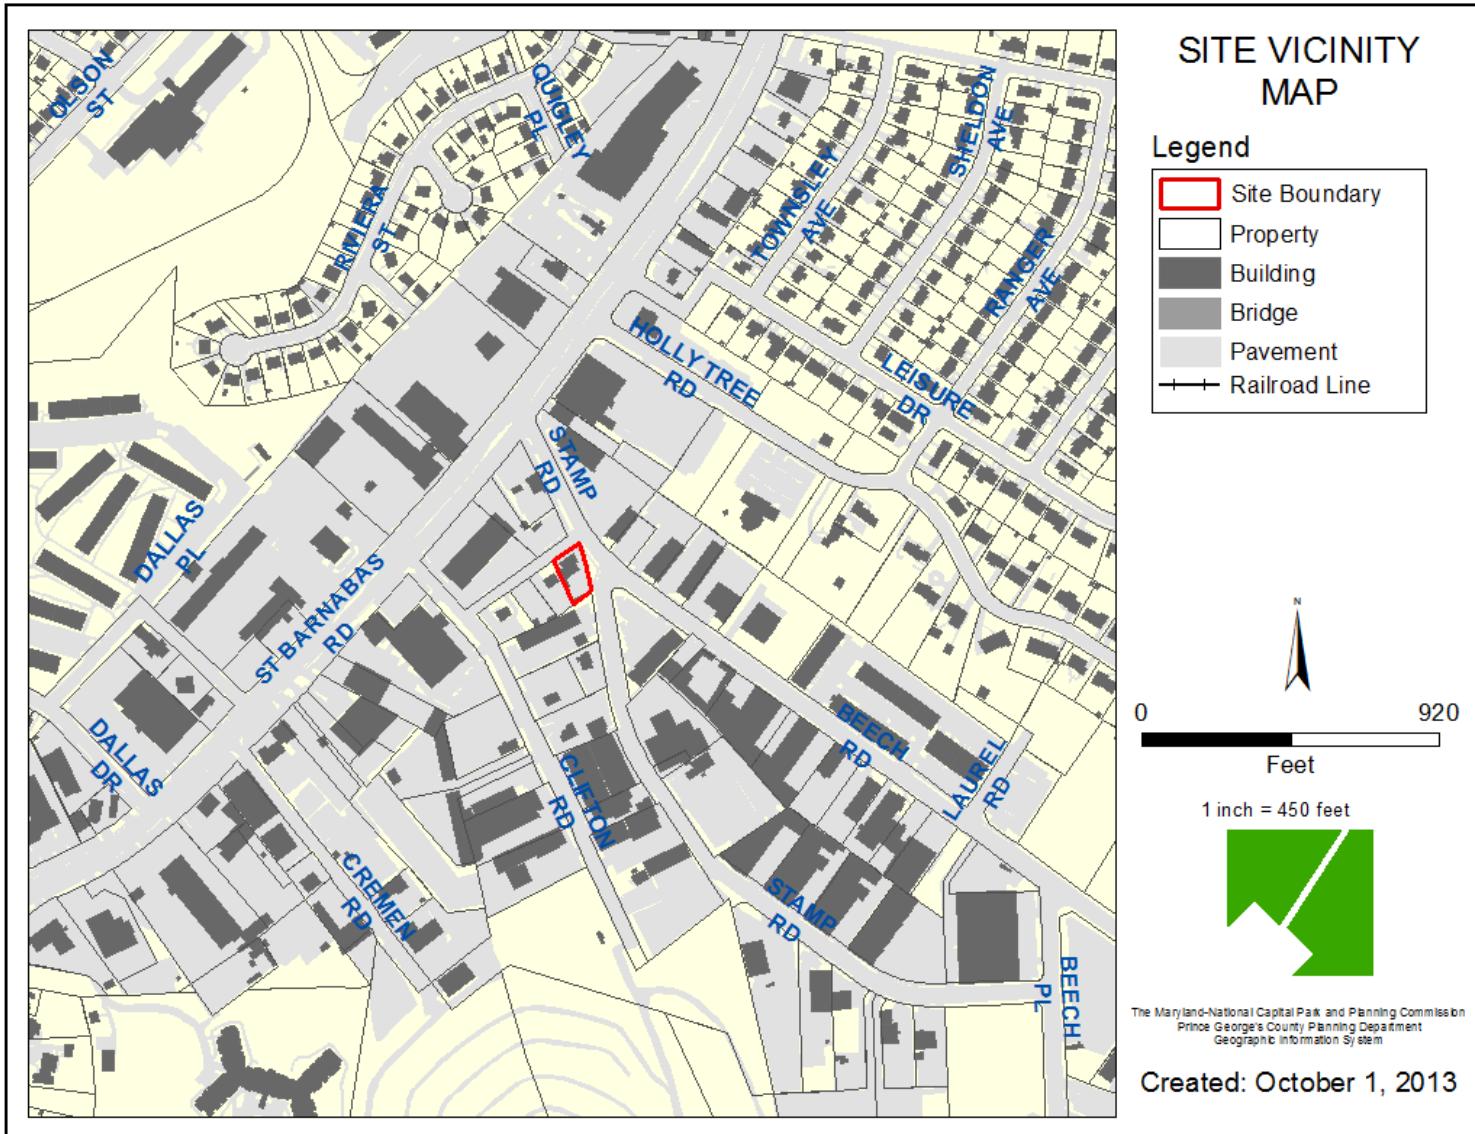


ZONING MAP

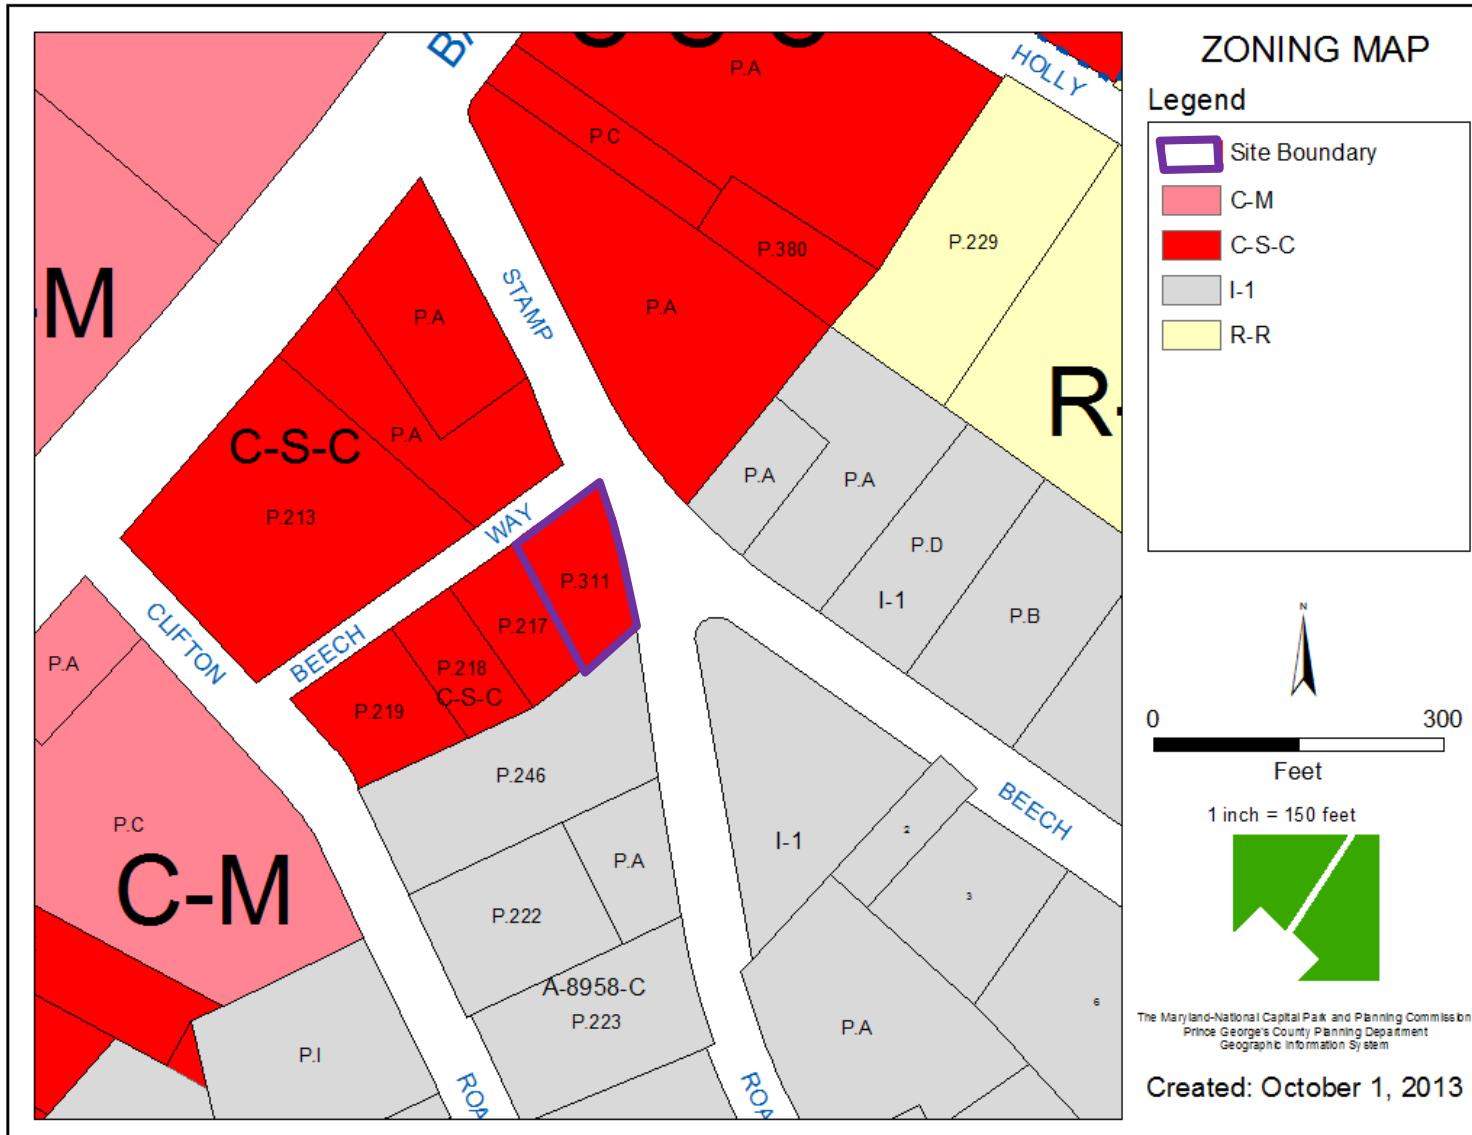


AERIAL MAP

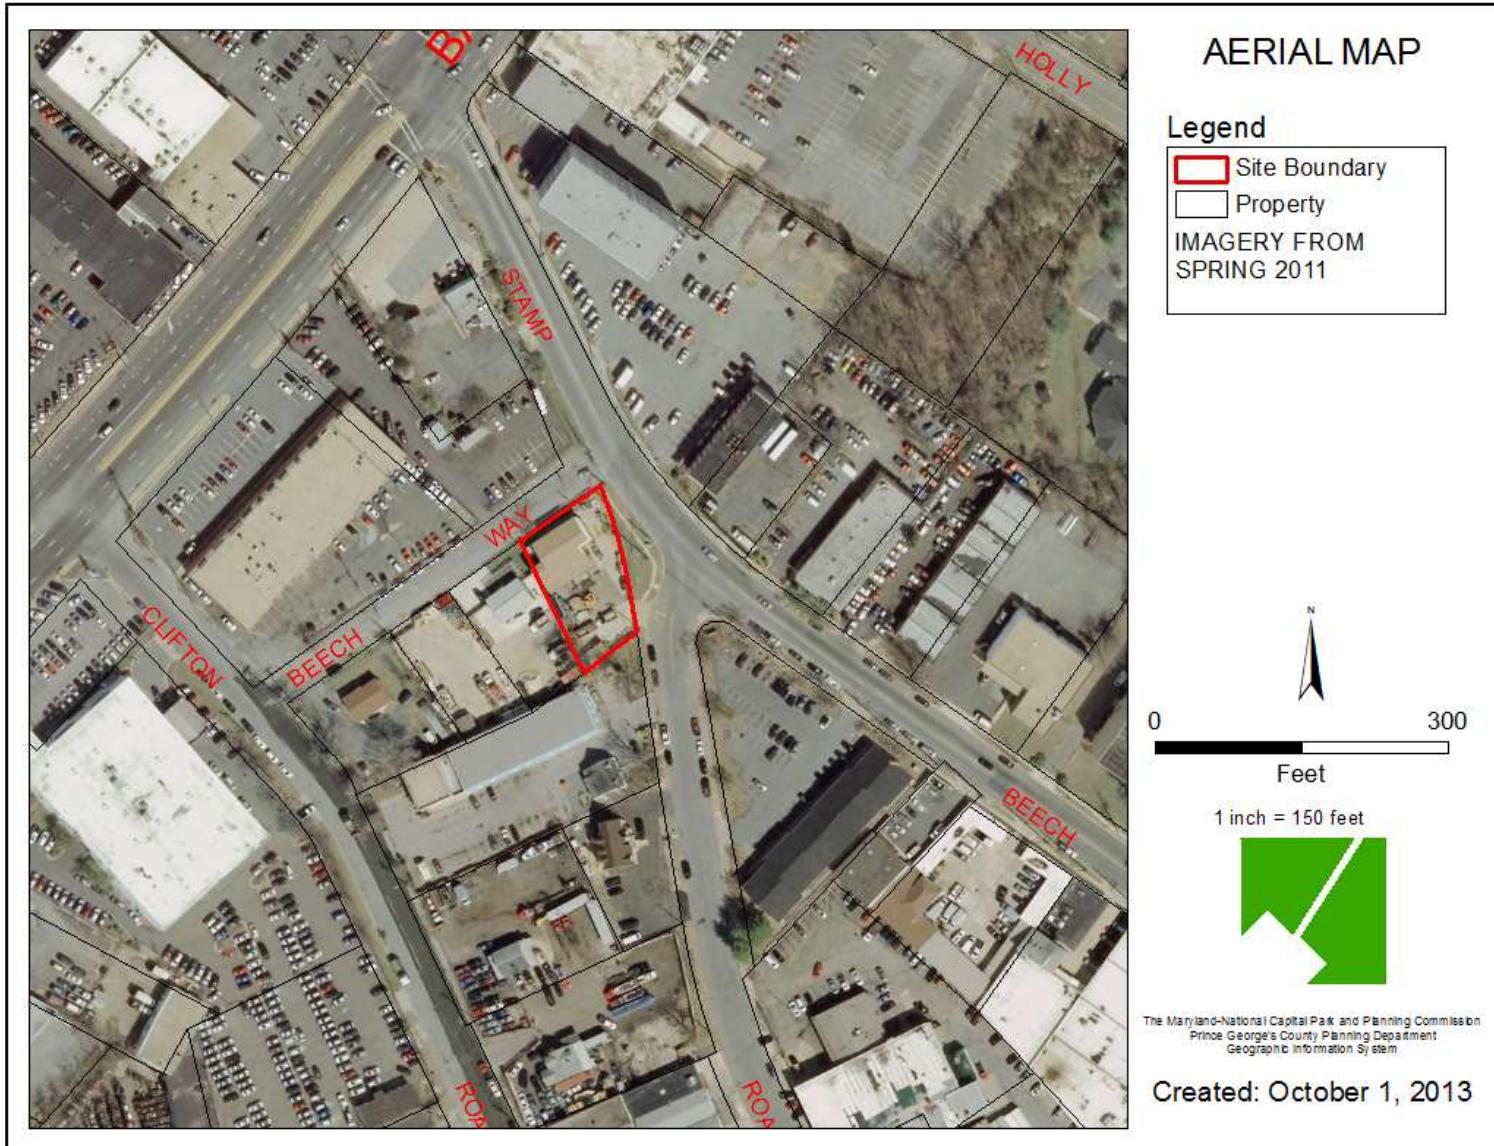

SITE MAP

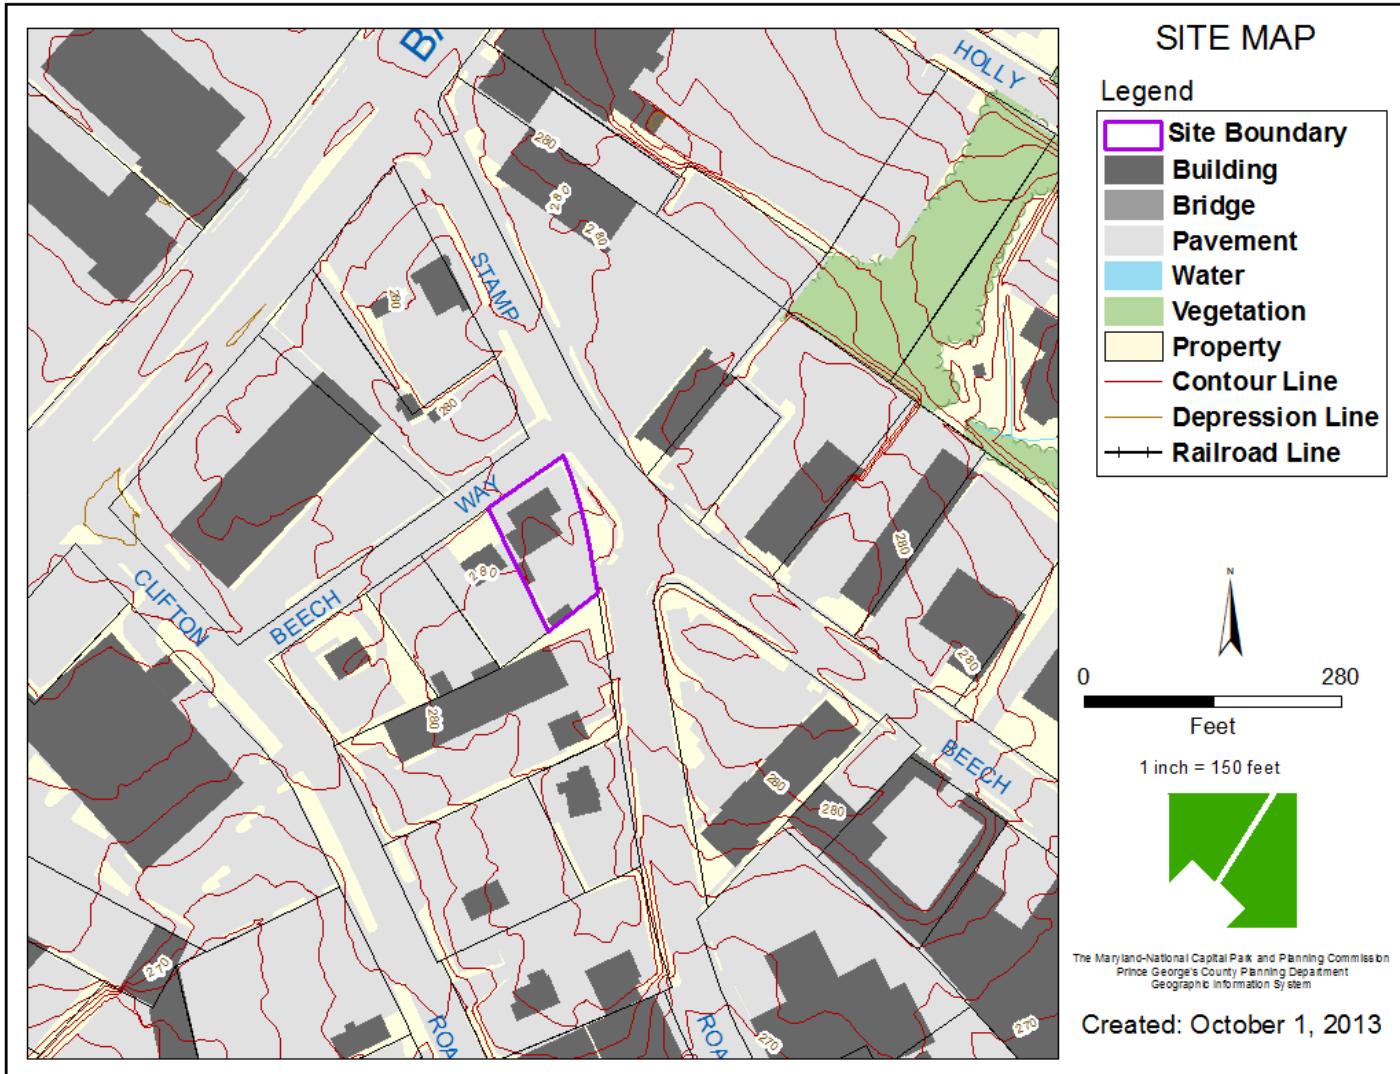

MASTER PLAN RIGHT-OF-WAY MAP

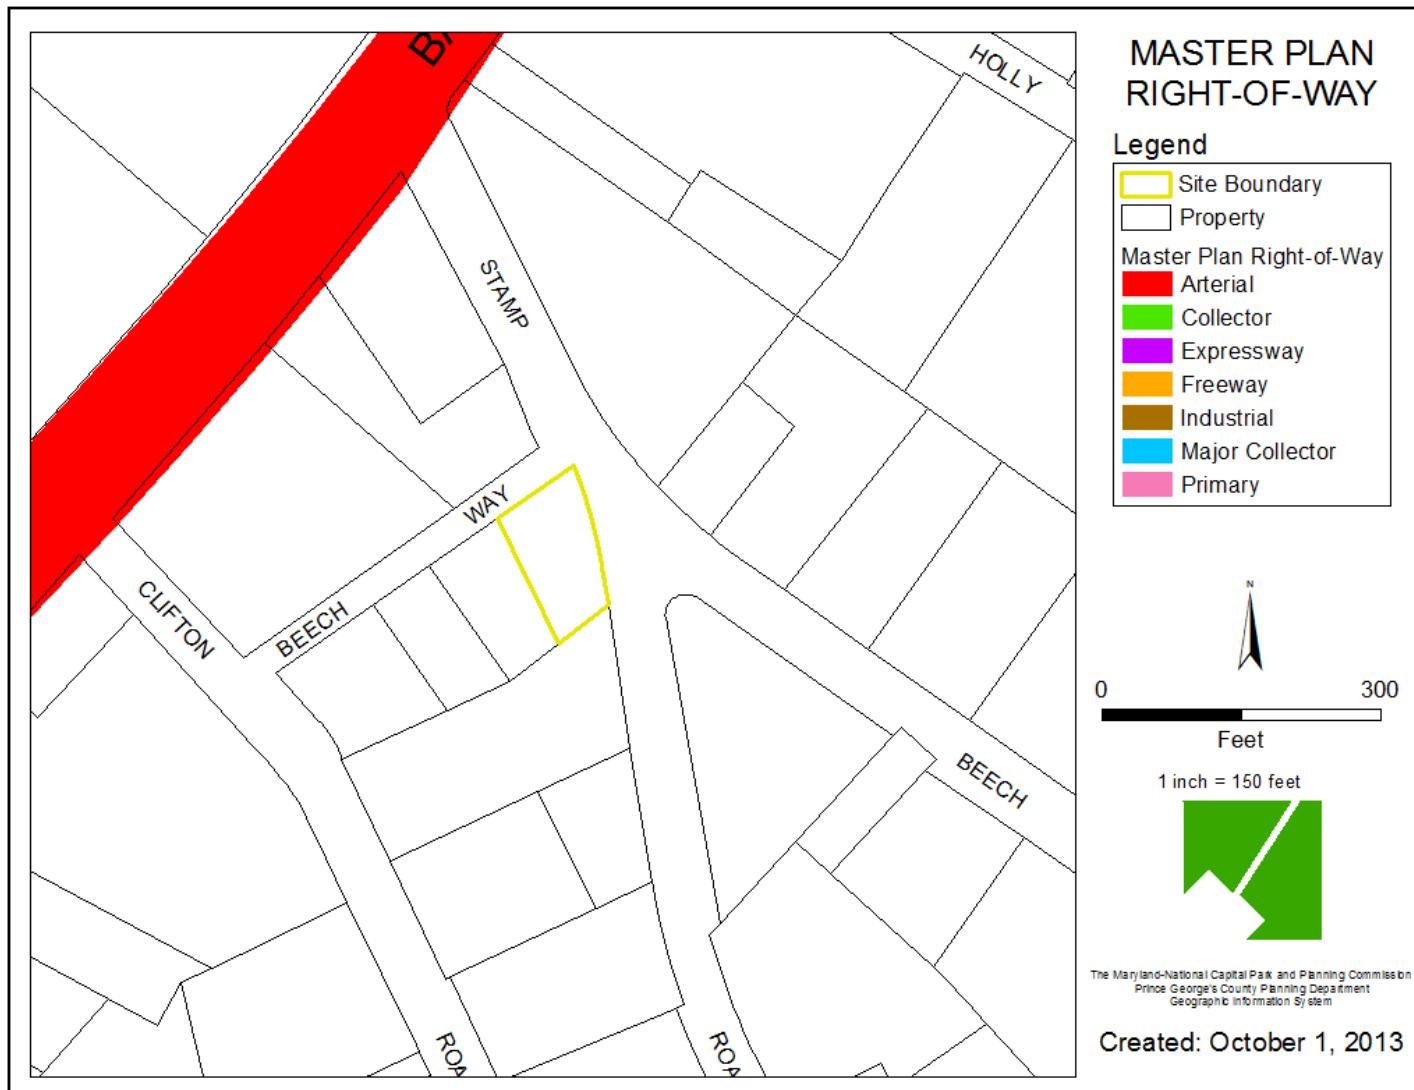

BIRD'S-EYE VIEW WITH APPROXIMATE SITE BOUNDARY OUTLINED



SITE PLAN



AMENDMENT

• 第九章

11. STATION ADDRESS - GIVE ADDRESS OR NAME, STATE, CITY, ZIP CODE, STREET NUMBER, AND EXISTING ZONING, IF APPLICABLE. COMMERCIAL, SHOPPING CENTER, ETC.

12. CONSTRUCTION & EXISTING USE OF PROPERTY:
CONTRACTOR'S OFFICE, WITH OUTDOOR STOCKPILE OF MATERIALS (EXCLUDING THE USE OF OUTDOOR STORAGE SHEDS), WHETHER OR NOT OTHER HEAVY EQUIPMENT, OR OUTDOOR EQUIPMENT IS USED.

13. NUMBER OF PARCELS OWNED:

14. TOTAL ACRES OWNED:

15. TOTAL FLOOR AREA OF ALL BUILDINGS OWNED:

16. PARCEL NUMBER AND GRID: PAR. NO. 10000000000000000000000000000000

17. OWNER'S NAME:

18. WATER SOURCE DESIGNATION (EXISTING) 3A-3, 5-2, 5-3
WATER SOURCE DESIGNATION (PROPOSED): NO CHANGE

19. SOURCE OF WATER: GROUND, SURFACE, SEAWATER, RIVER, LAKE, OCEAN, OR CONTAMINATED BY THE PROPERTY

20. HISTORIC CITY, TOWN OR IN THE VICINITY AS:

21. VETTED AREA:

22. 100-YEAR FLOODPLAIN NO:

23. 100-YEAR FLOODPLAIN BAY CRITICAL AREA: NO

24. 100-YEAR EARTHQUAKE NO:

AMERICAN FOUNDATION FOR MALARIA CONTROL
1000 BROADWAY, NEW YORK,
NEW YORK 10036

PAGE TWO

REQUIRES PARKING	4-36 SPACES
PROVIDES PARKING	4-36 SPACES
HANDICAPPED	REQUIRES PROVIDES
LOADING SPACE	REQUIRES PROVIDES

— 1 —

- 11) PYREX CALLISTO BRADORE -
"BANDED PEAK" - 14" CAL.
REEF FURNITURE - 6' BELEM
 - 12) LEX CRONAT CONNECTICUT - JAPANESE HULLY
F - 16 HEIGHT
 - 13) LEX CRONAT HELLC - NELLIE HULLY
F - 3 1/2" HEIGHT
 - 14) HERSEY ATLAS - KIALEH
F - 2" HEIGHT
 - 15) (UNPRINTED) LEVYLOR - LEFLANE EPIRED
T, A, M, 1/4", 1" HEIGHT

卷之三

- 81 100% BUBBLE TEST MAPLE - 1.3/8 = 8.236
TEST PREPARATION - 6 KLDW

Project Title:		SITE PLAN		AWW ENGINEERING, INC.	
Project No.:				Phone: (801) 331-1960 8820 Beech Valley Taylorsville, UT 84128	
Date:	03/04/14				
Engineer:	E.P.R.				
Drawn By:	L.R.				
Scale:	AS SHOWN				
Sheet No.:	C-1 OF 1	4600 BEECH WAY		TAYLORSVILLE, UT	
File No.:	1500				

CNU-2764-2012

ADDITIONAL BACK-UP PHOTOS TO FOLLOW

NEW CANOPY ALONG SOUTH SIDE OF PROPERTY



NEW STORAGE CONTAINER ALONG BEECH WAY



4/17/2014

EXISTING SITE



EXISTING SITE



EXISTING SITE



EXISTING SITE



EXISTING SITE



EXISTING SITE



SITE PHOTOS



4/17/2014

SITE PHOTOS



4/17/2014

SITE PHOTOS



4/17/2014

SITE PHOTOS



4/17/2014

SITE PHOTOS



4/17/2014

SITE PHOTOS



4/17/2014

SITE PHOTOS



4/17/2014

SITE PHOTOS



4/17/2014

SITE PHOTOS



4/17/2014

SITE PHOTOS



4/17/2014

SITE PHOTOS



4/17/2014