


ITEM: 7 & 8


CASE: DSP-15036 & CP-15004

DISTRICT ELECTRICAL SERVICES LOTS 38 - 41


GENERAL LOCATION MAP

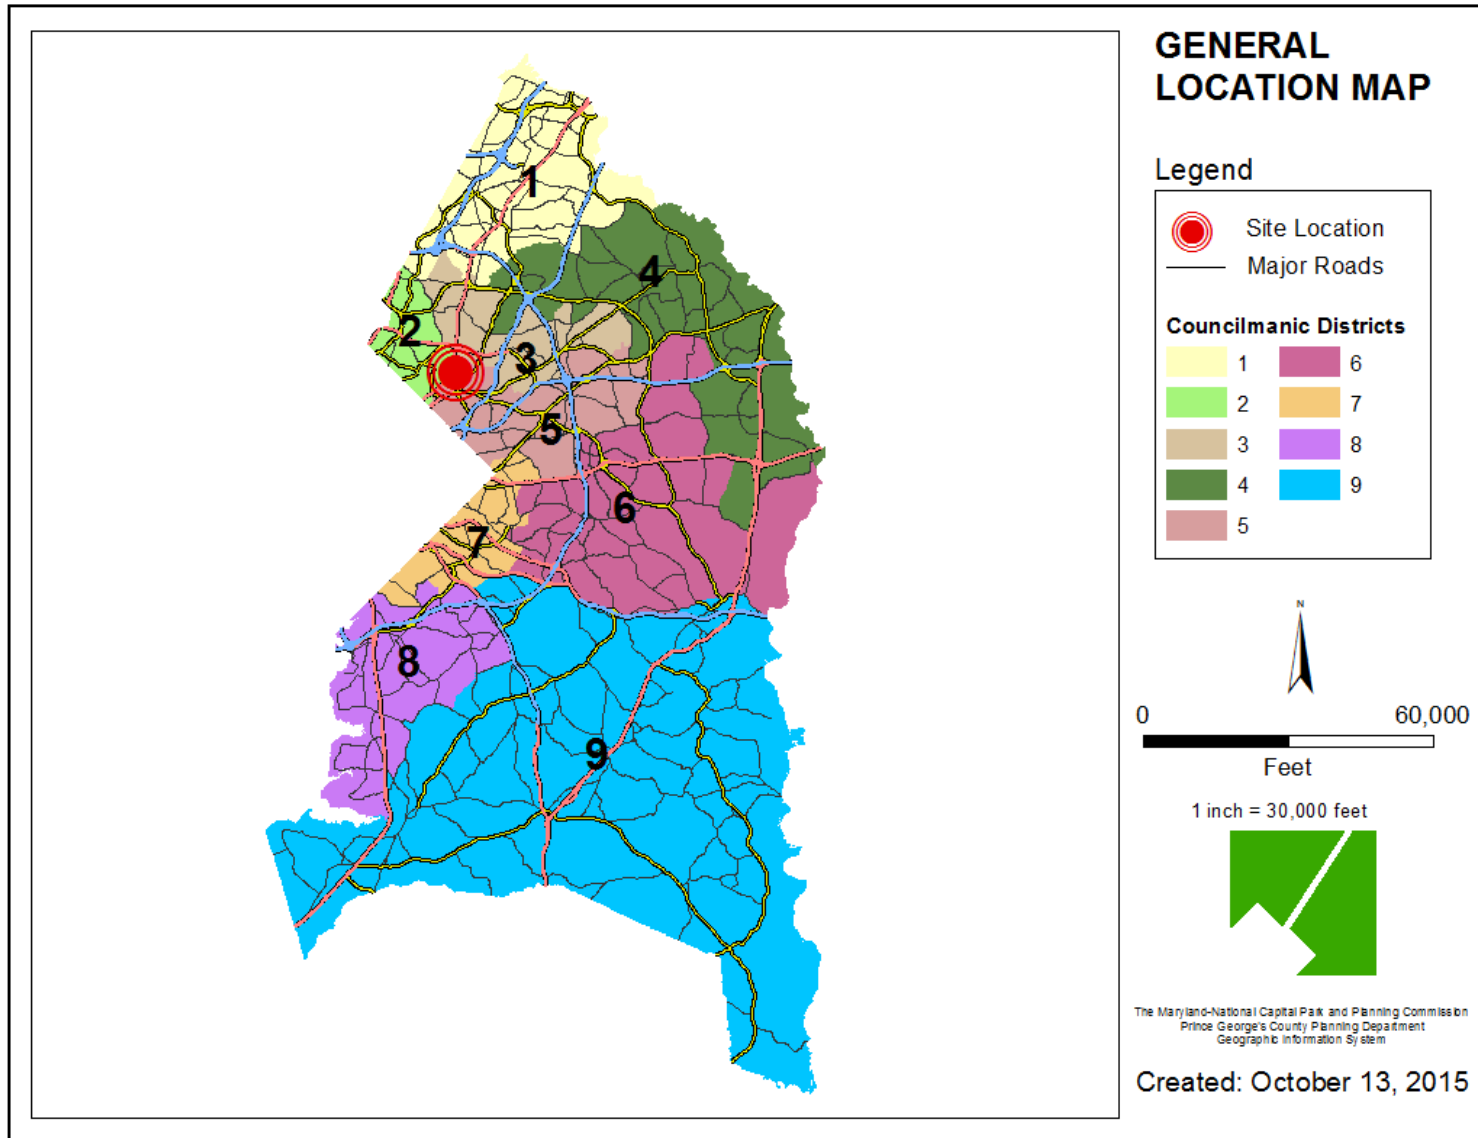


SITE VICINITY

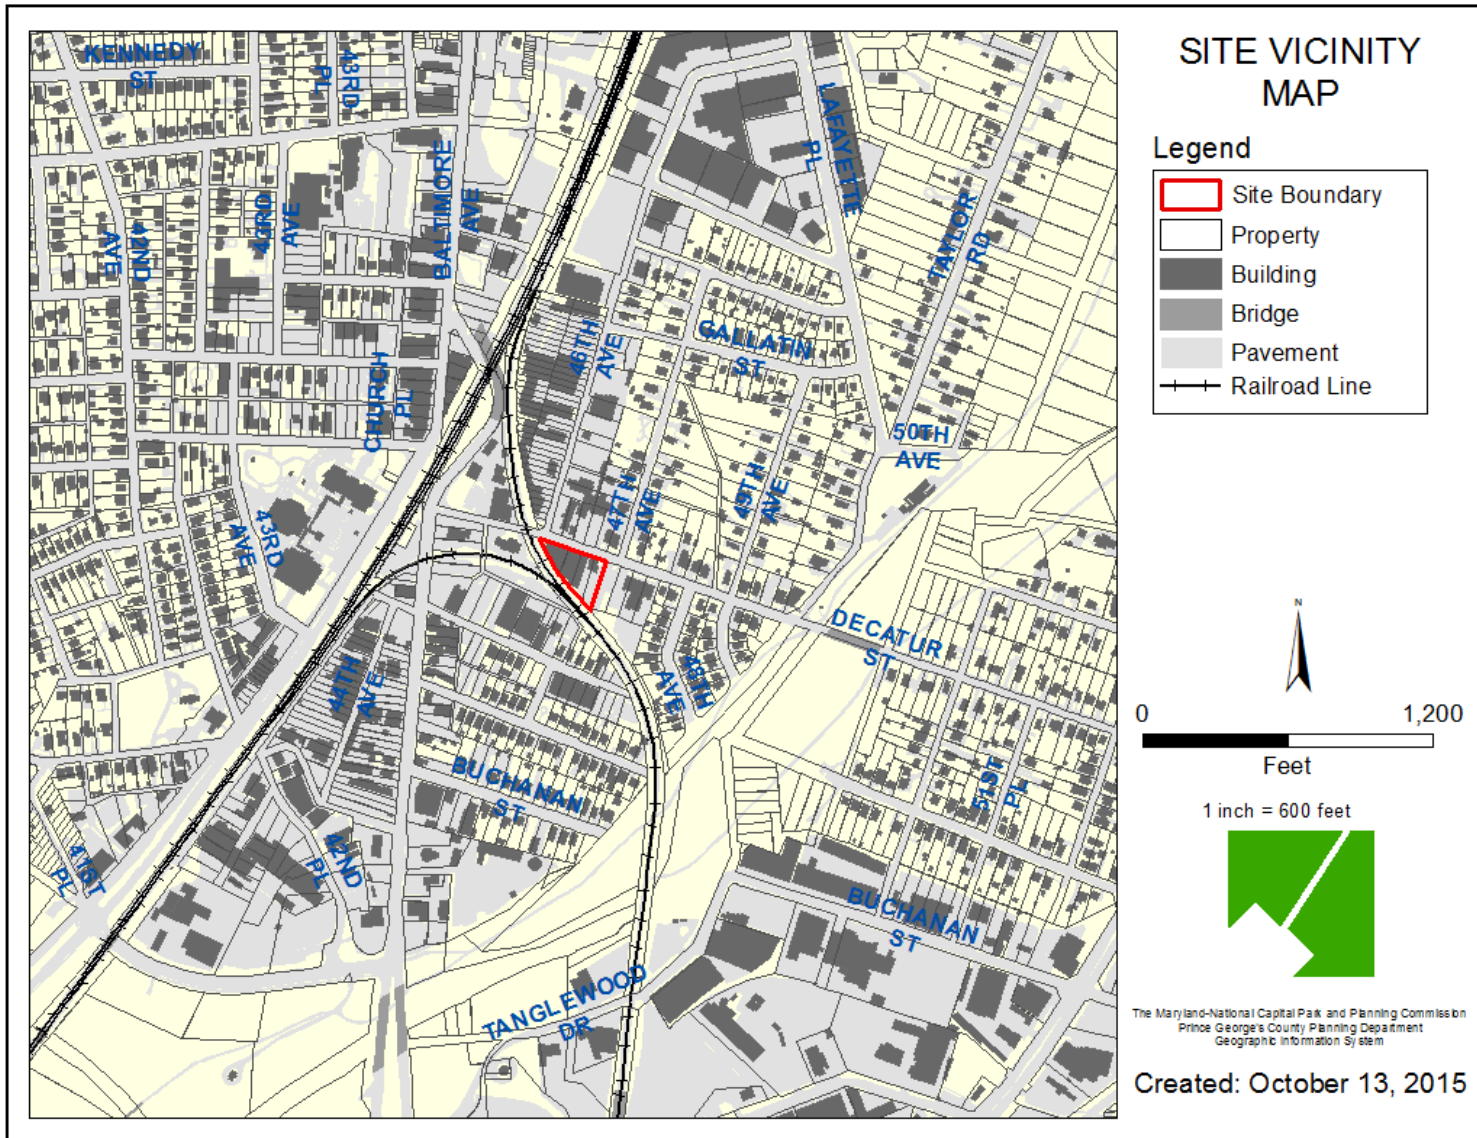


ZONING MAP

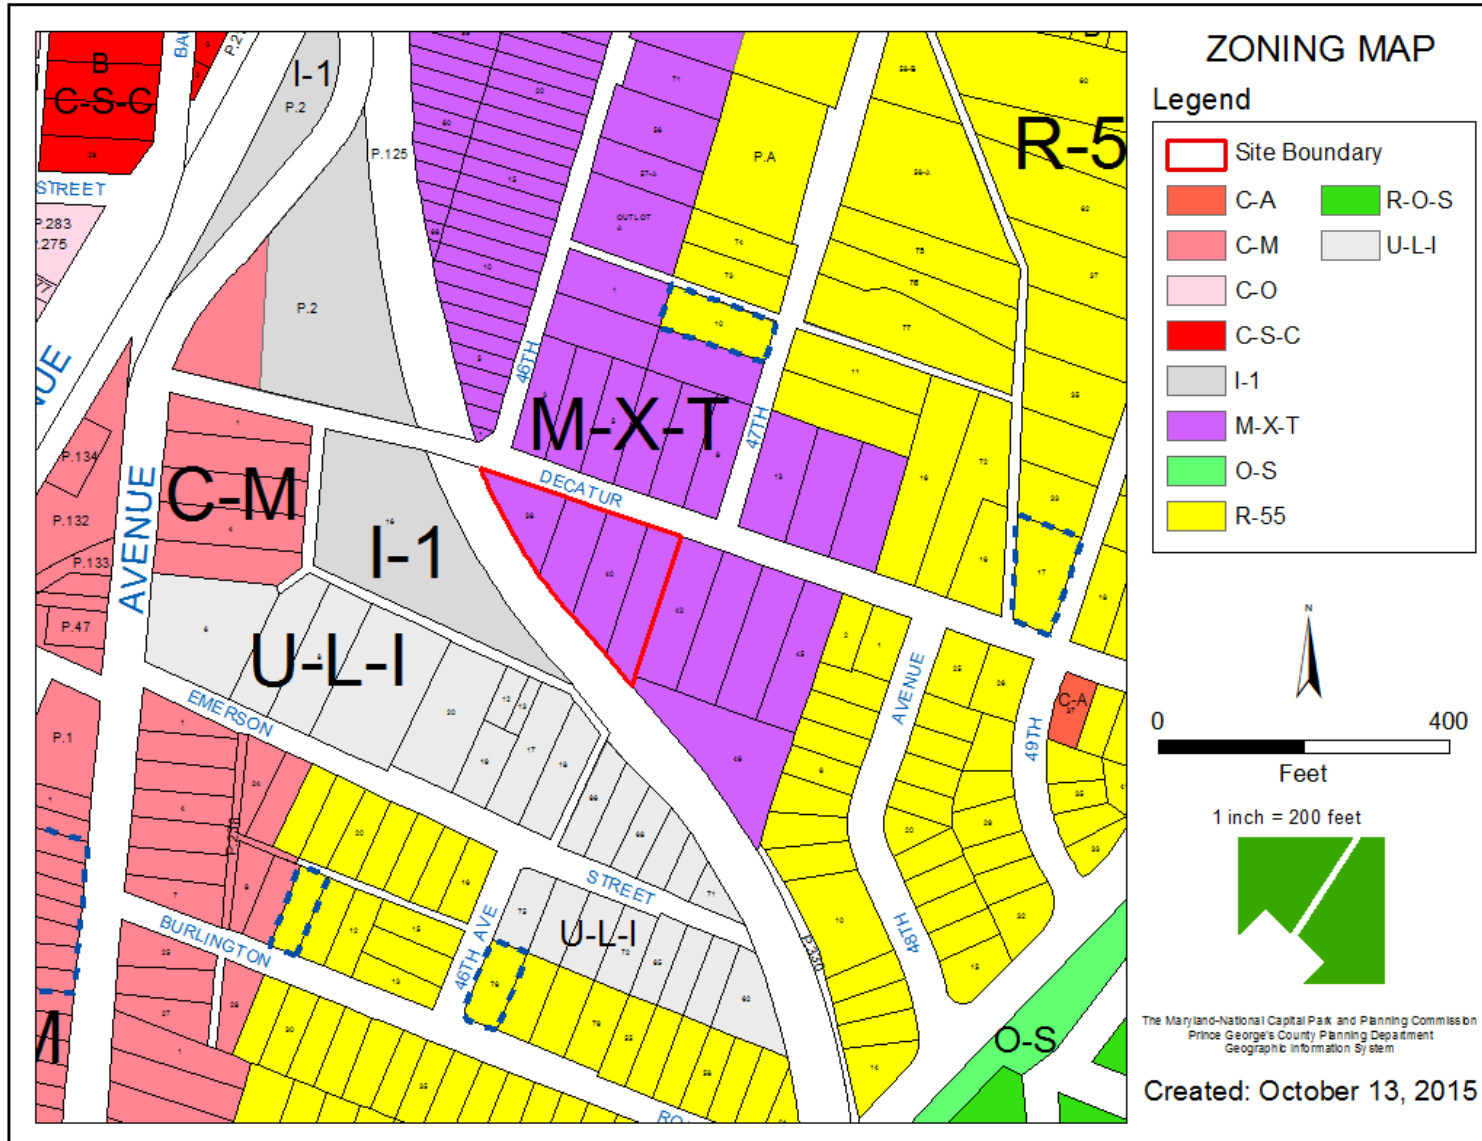


OVERLAY MAP

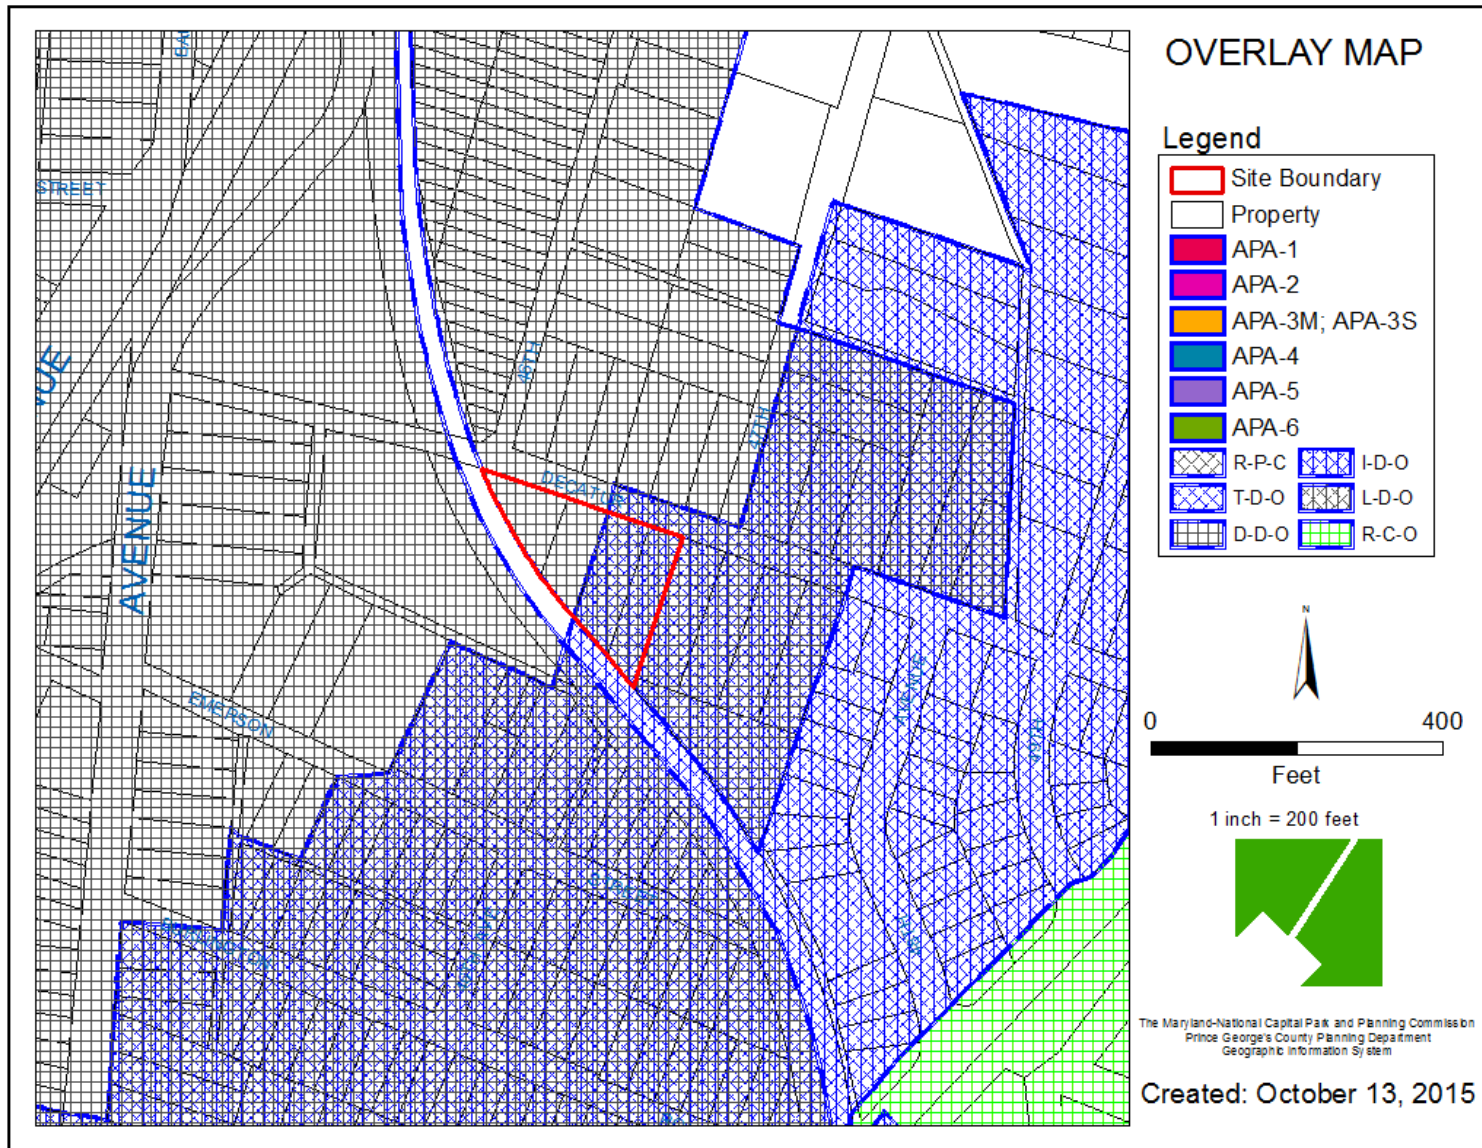


AERIAL MAP

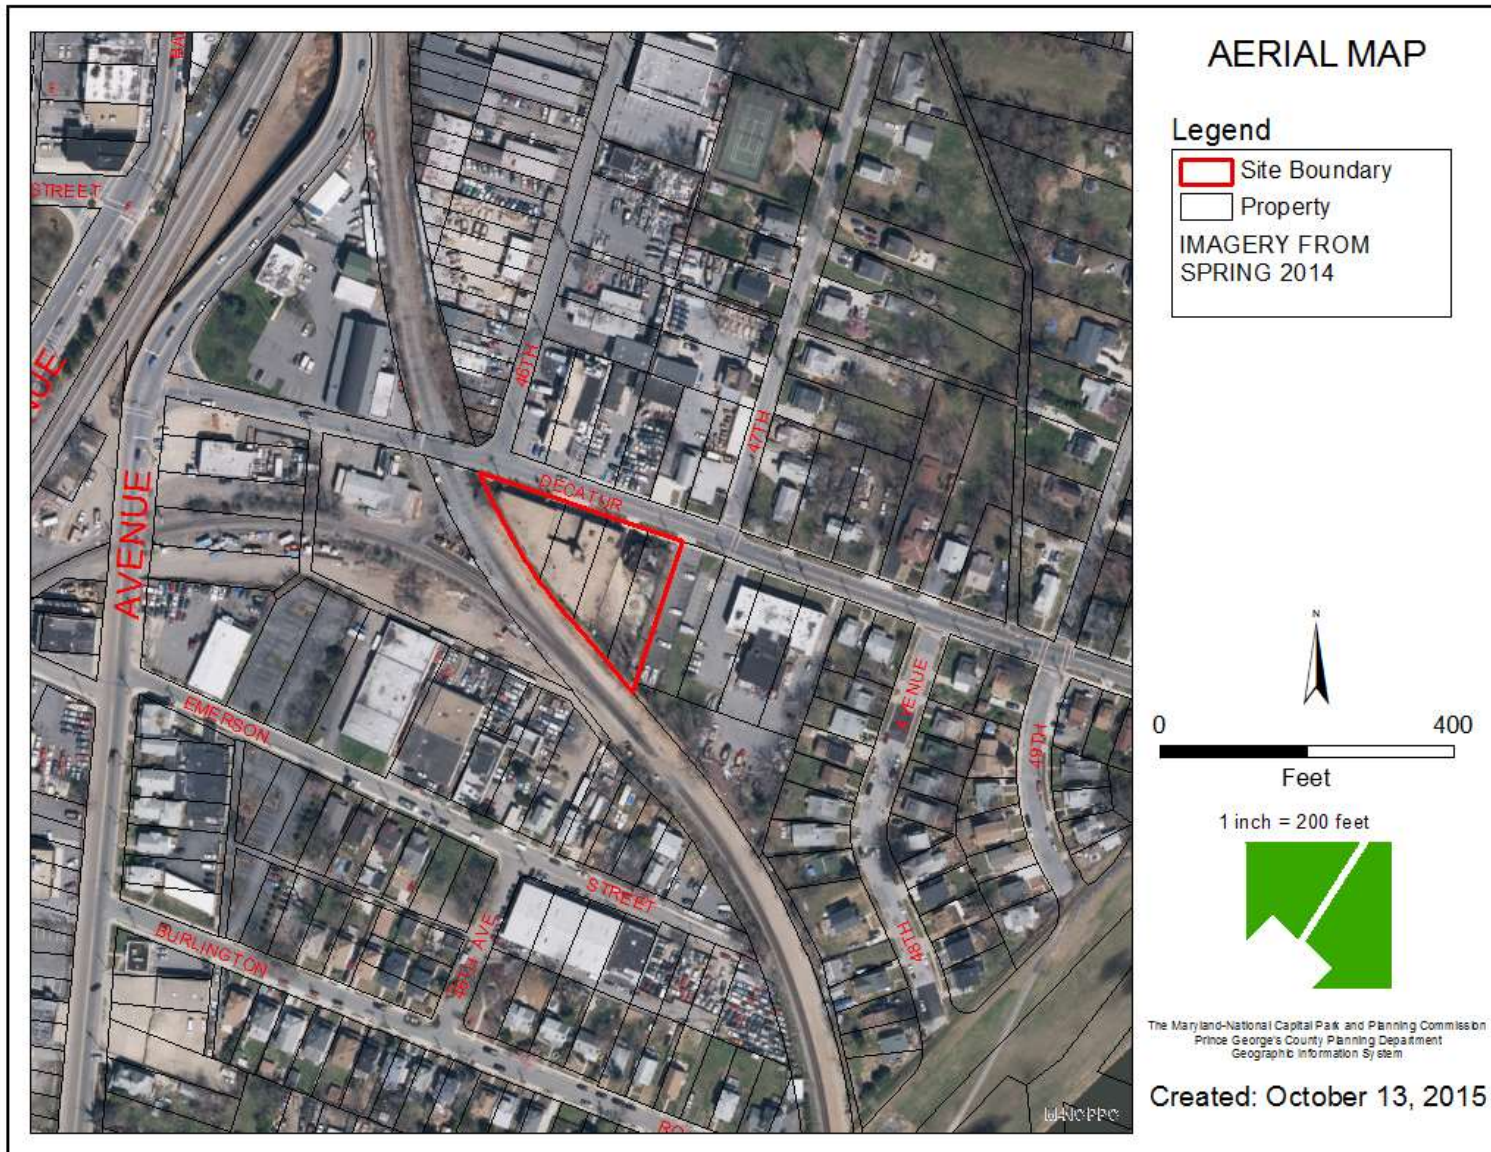


SITE MAP

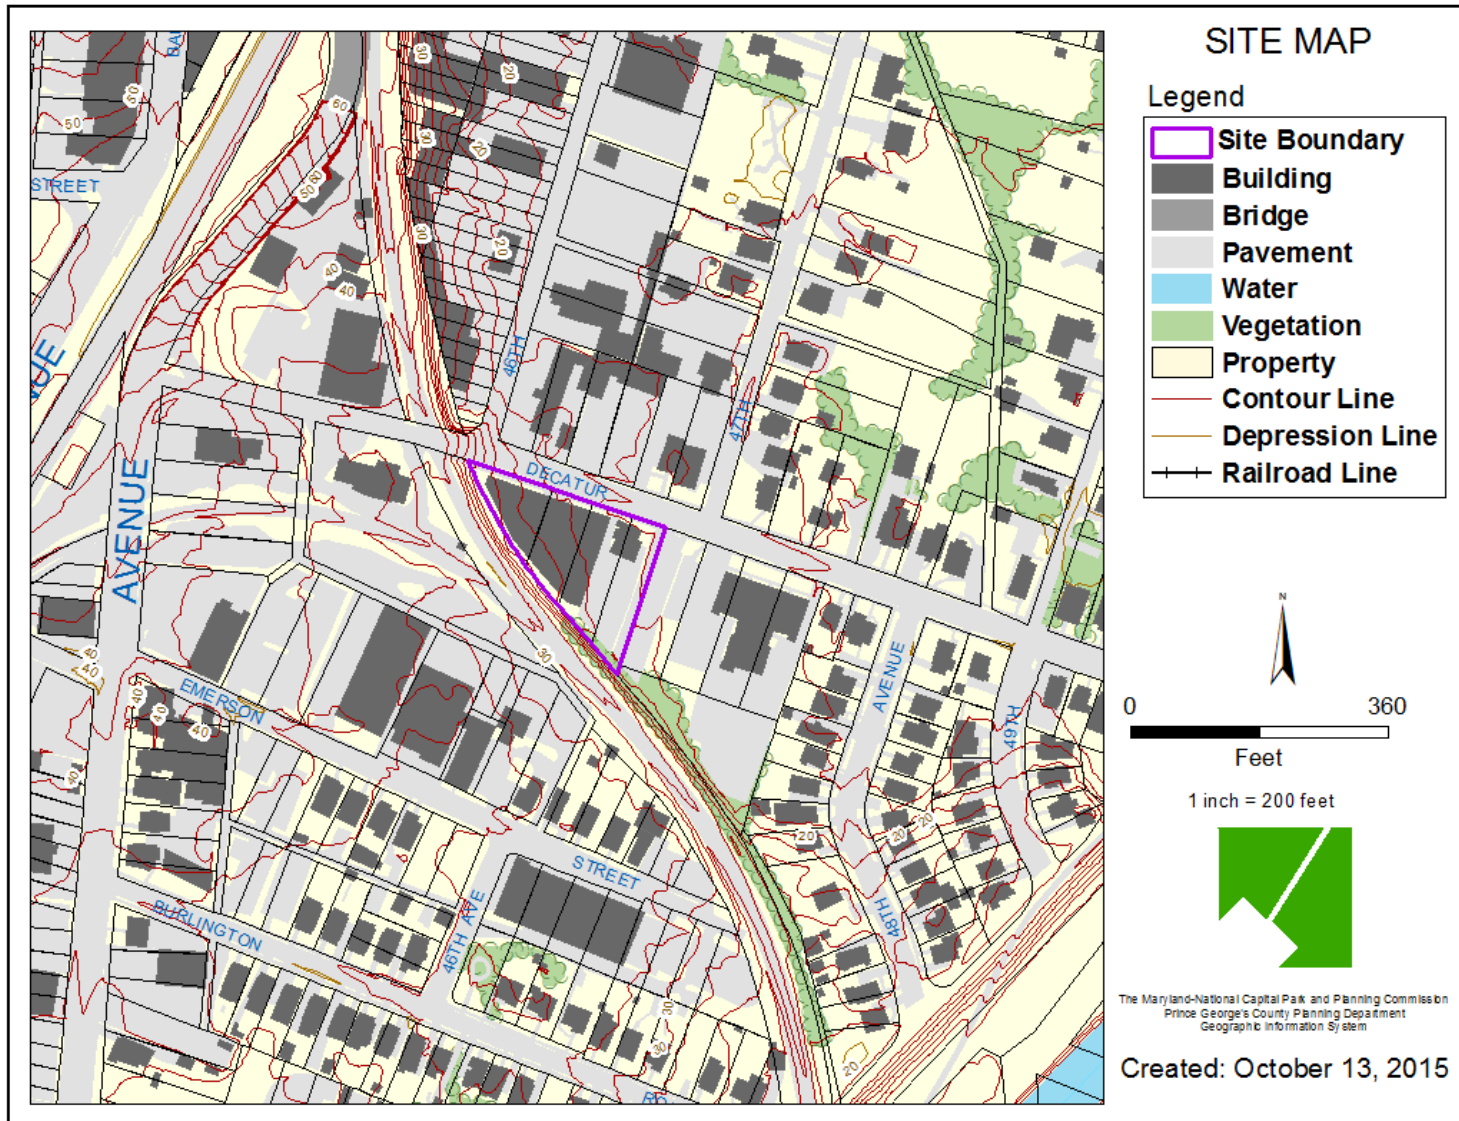


MASTER PLAN RIGHT-OF-WAY MAP

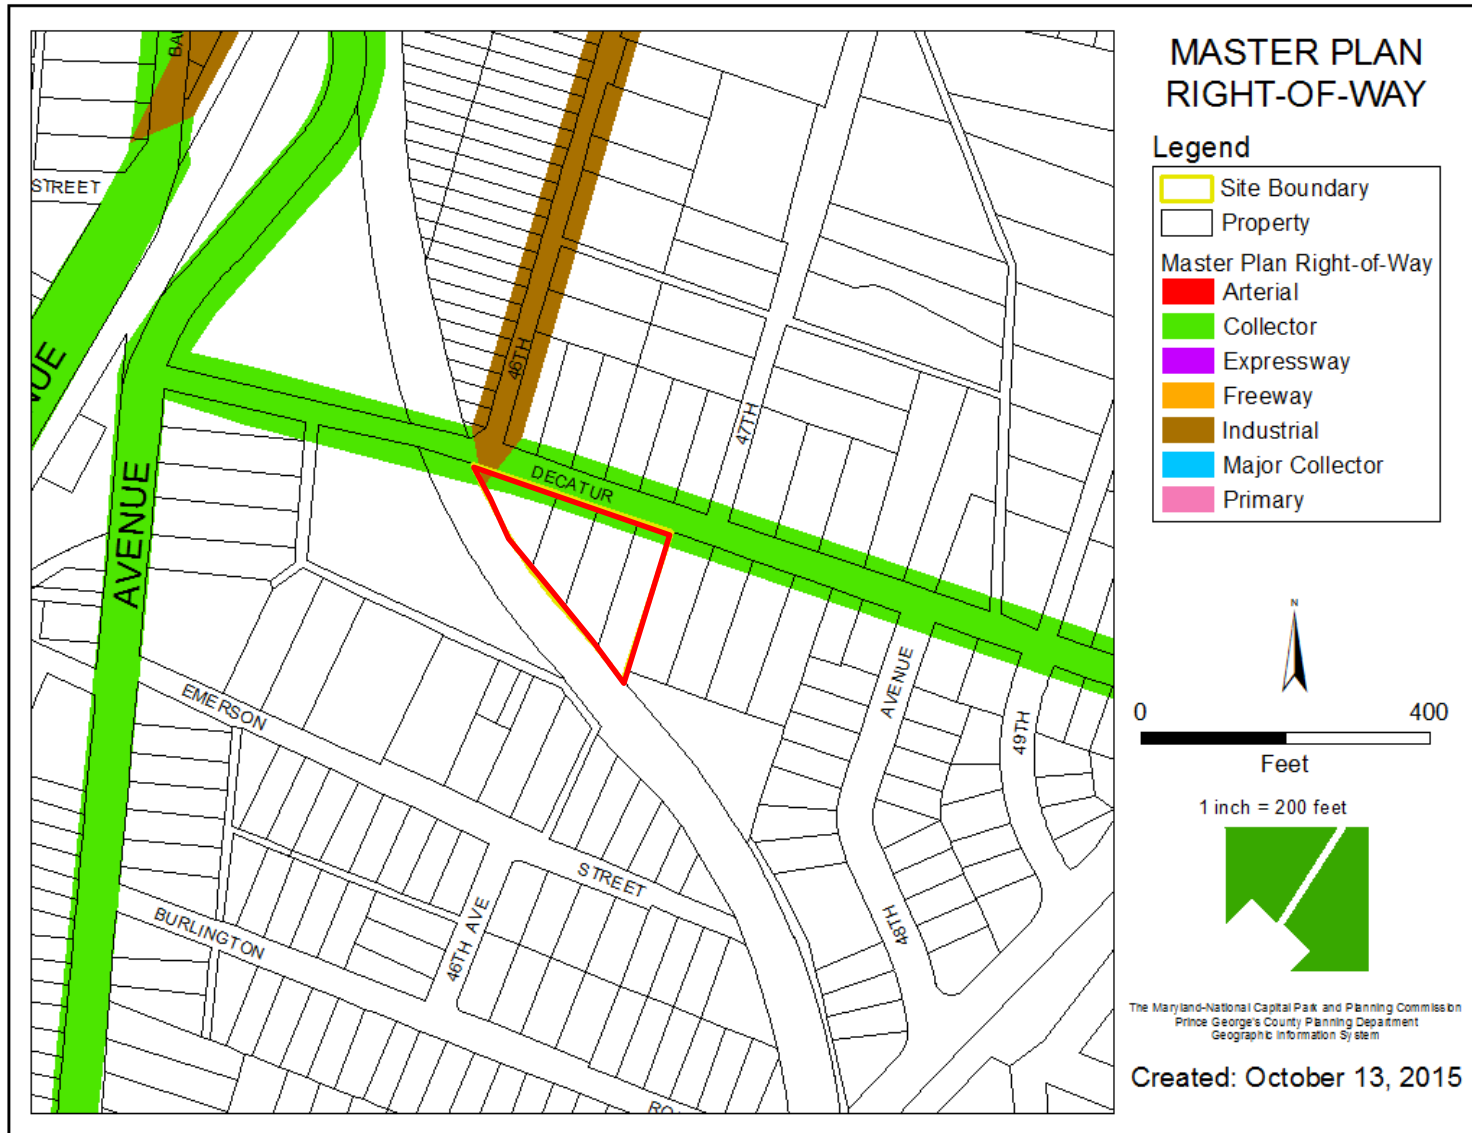

BIRD'S-EYE VIEW LOOKING SOUTH

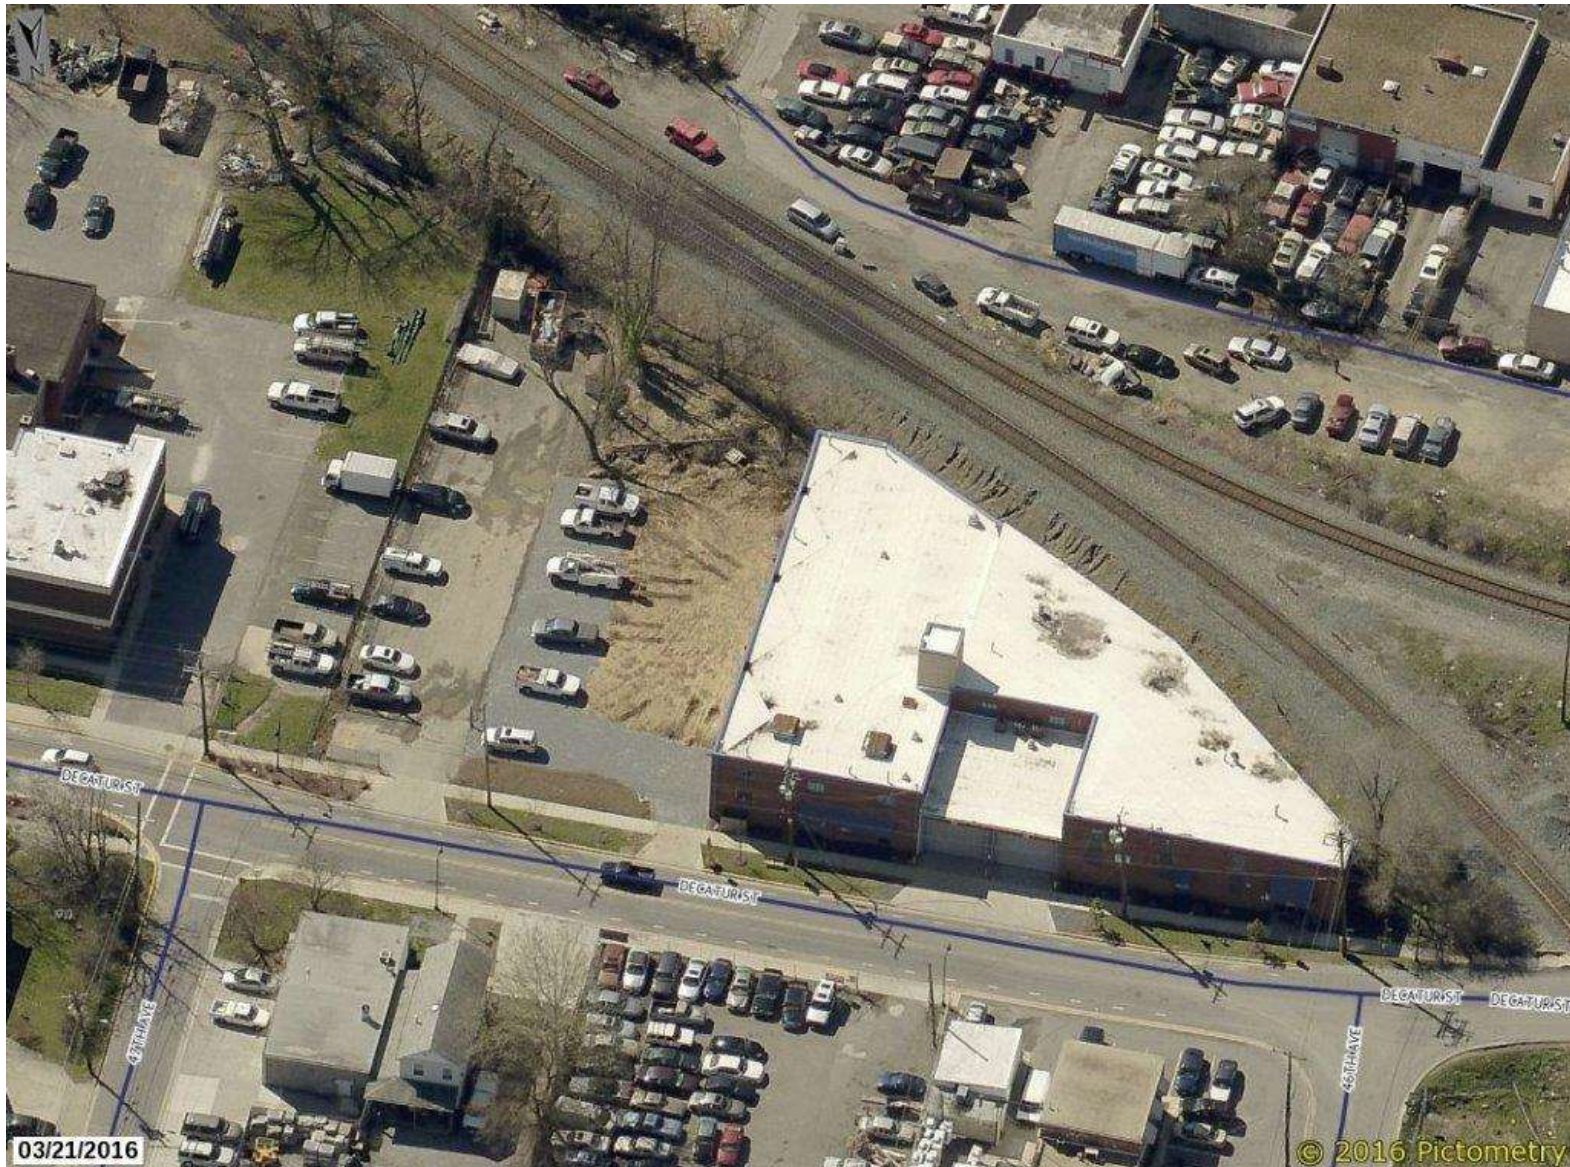

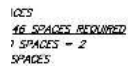

SITE RENDERING



DECATUR STREET IMPROVEMENTS

Google Maps Decatur St

