


ITEM: 9


CASE: CSP-09003

STEPHEN'S CROSSING AT BRANDYWINE


GENERAL LOCATION MAP

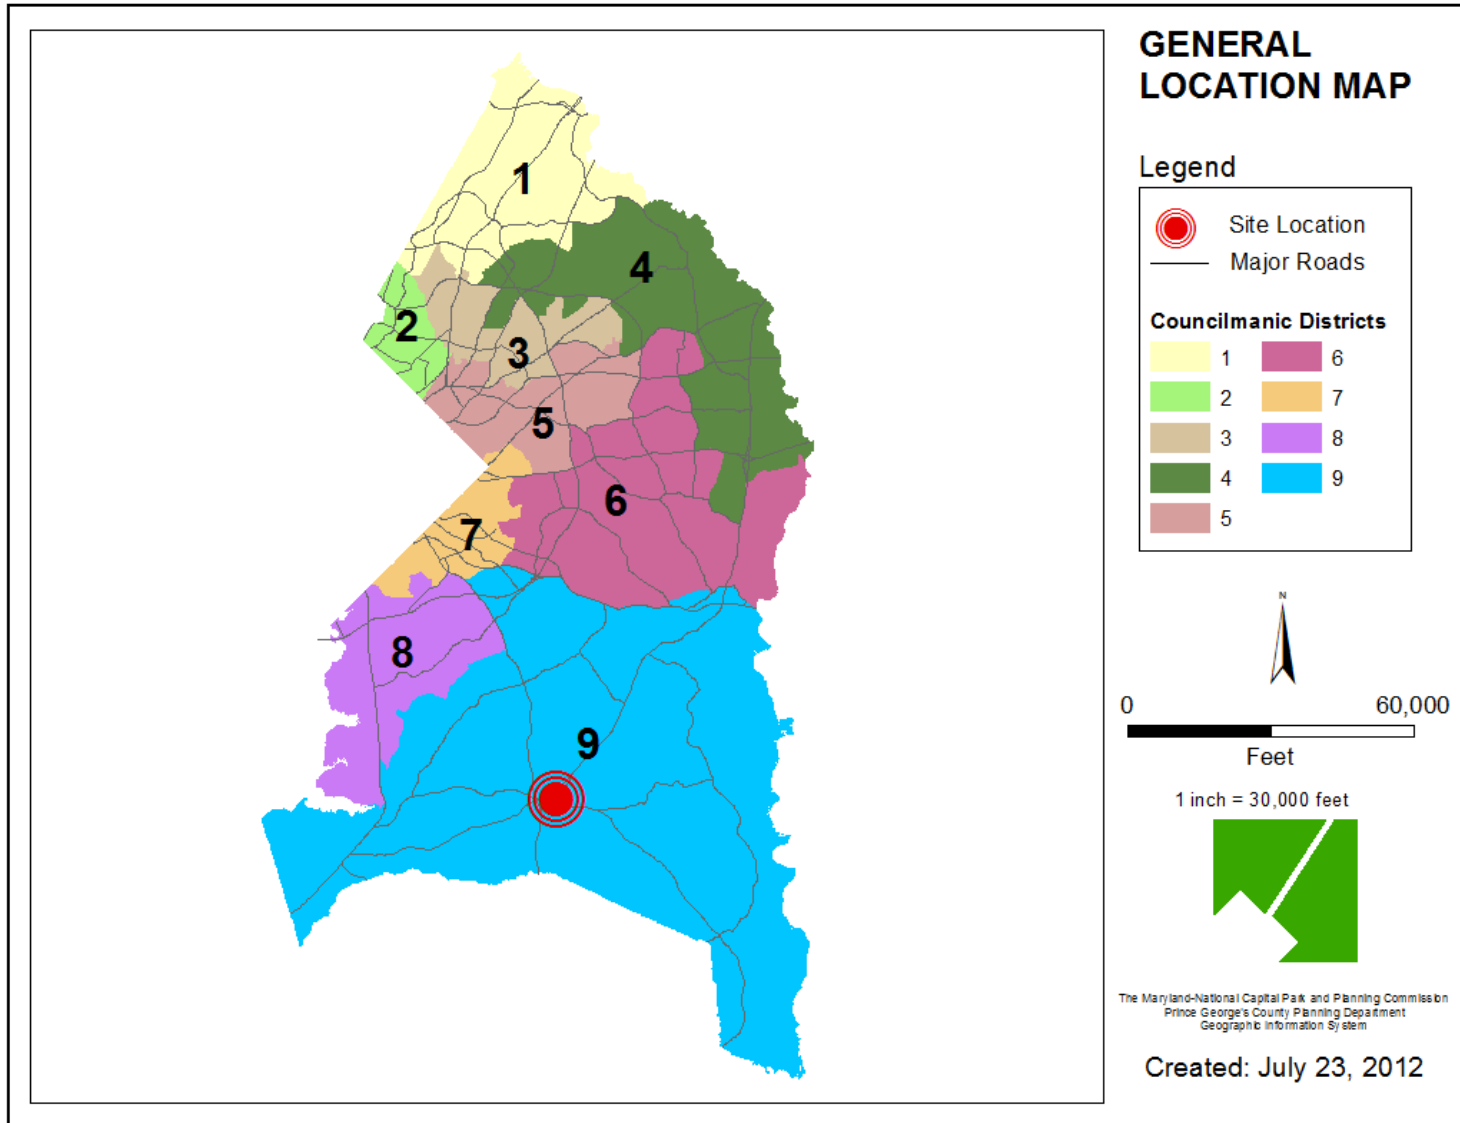


SITE VICINITY

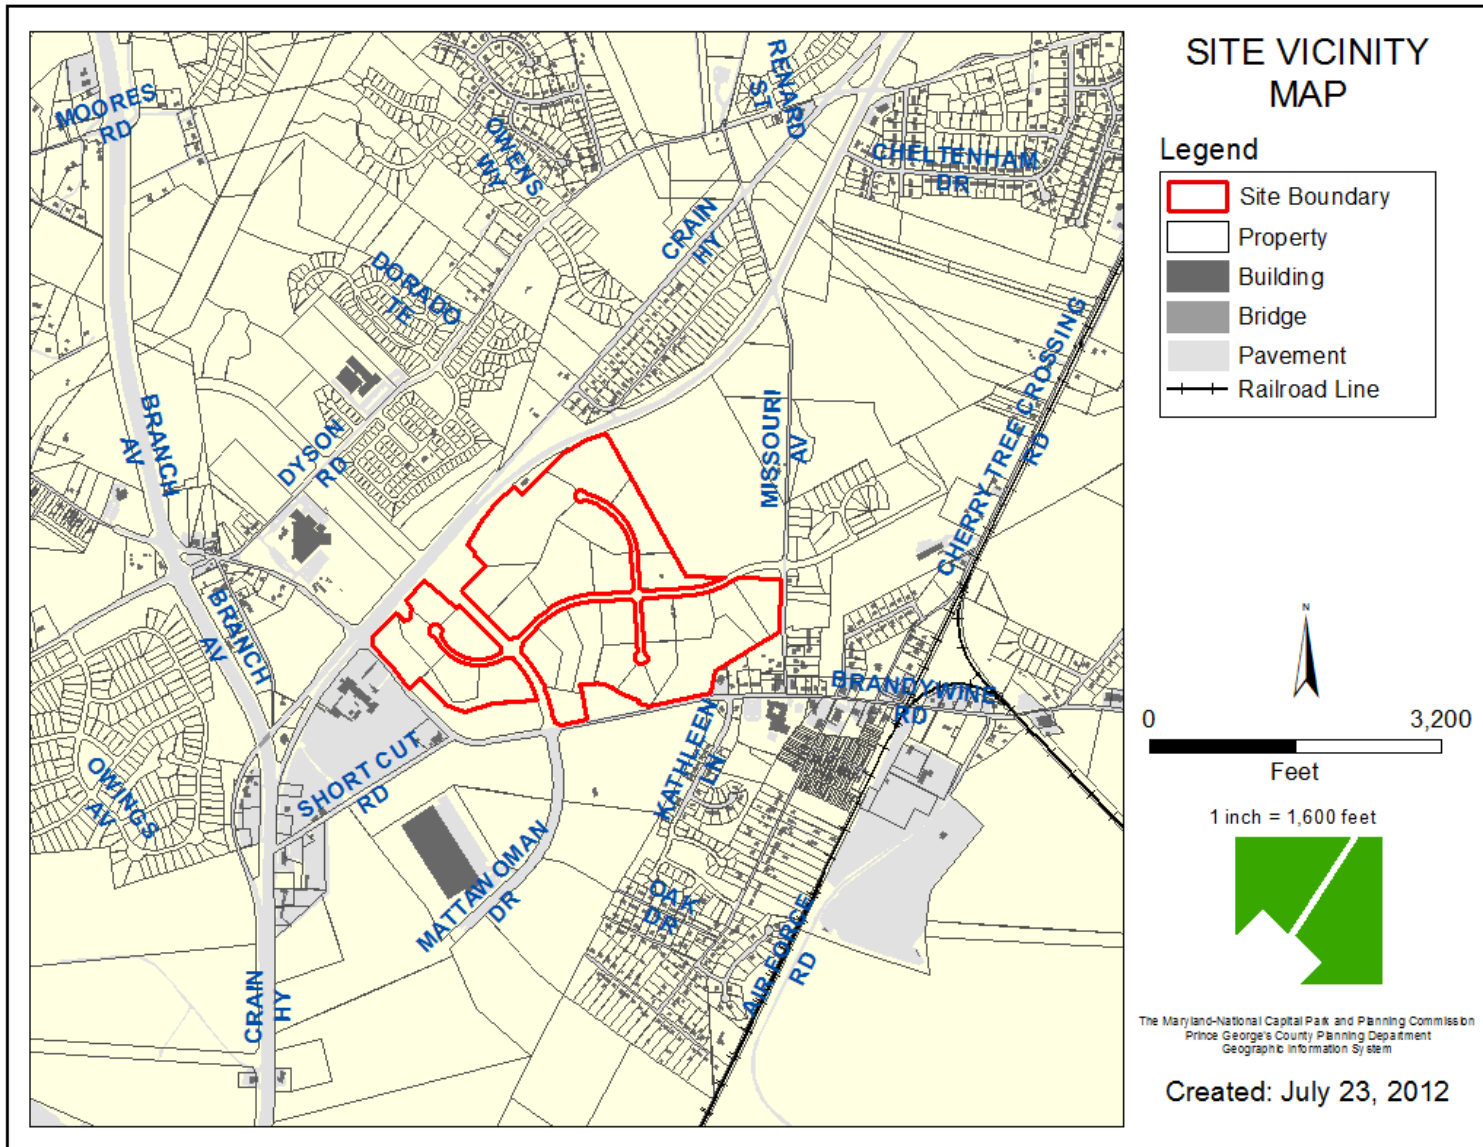


ZONING MAP

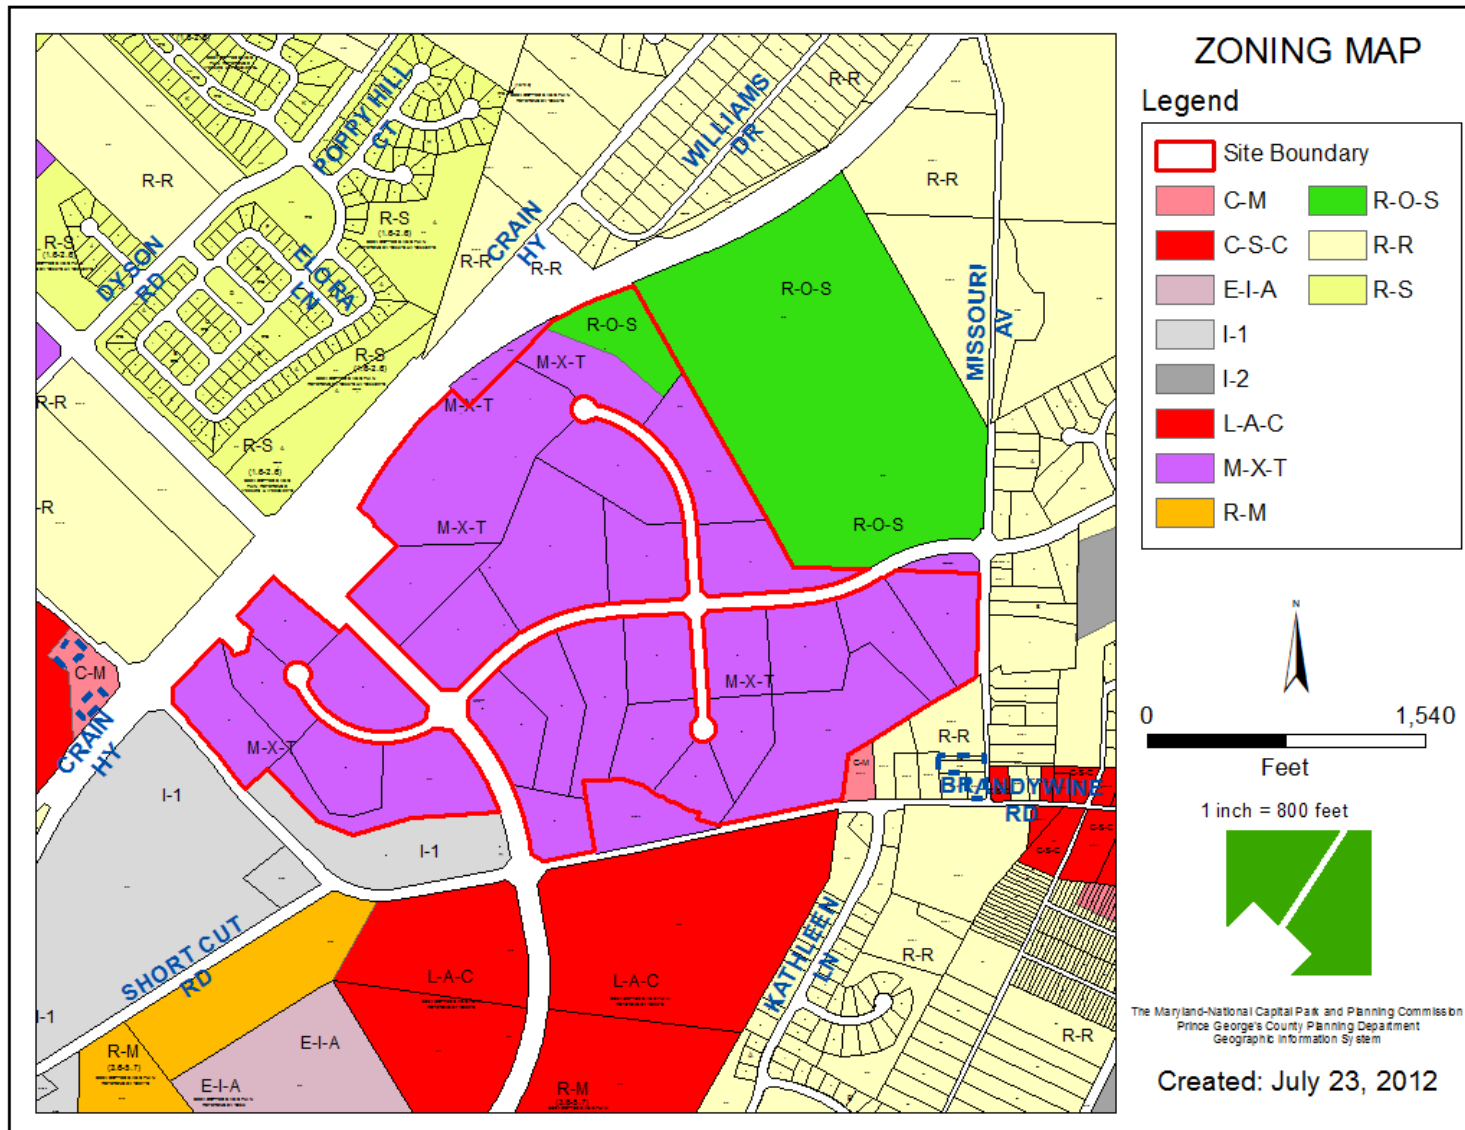


AERIAL MAP

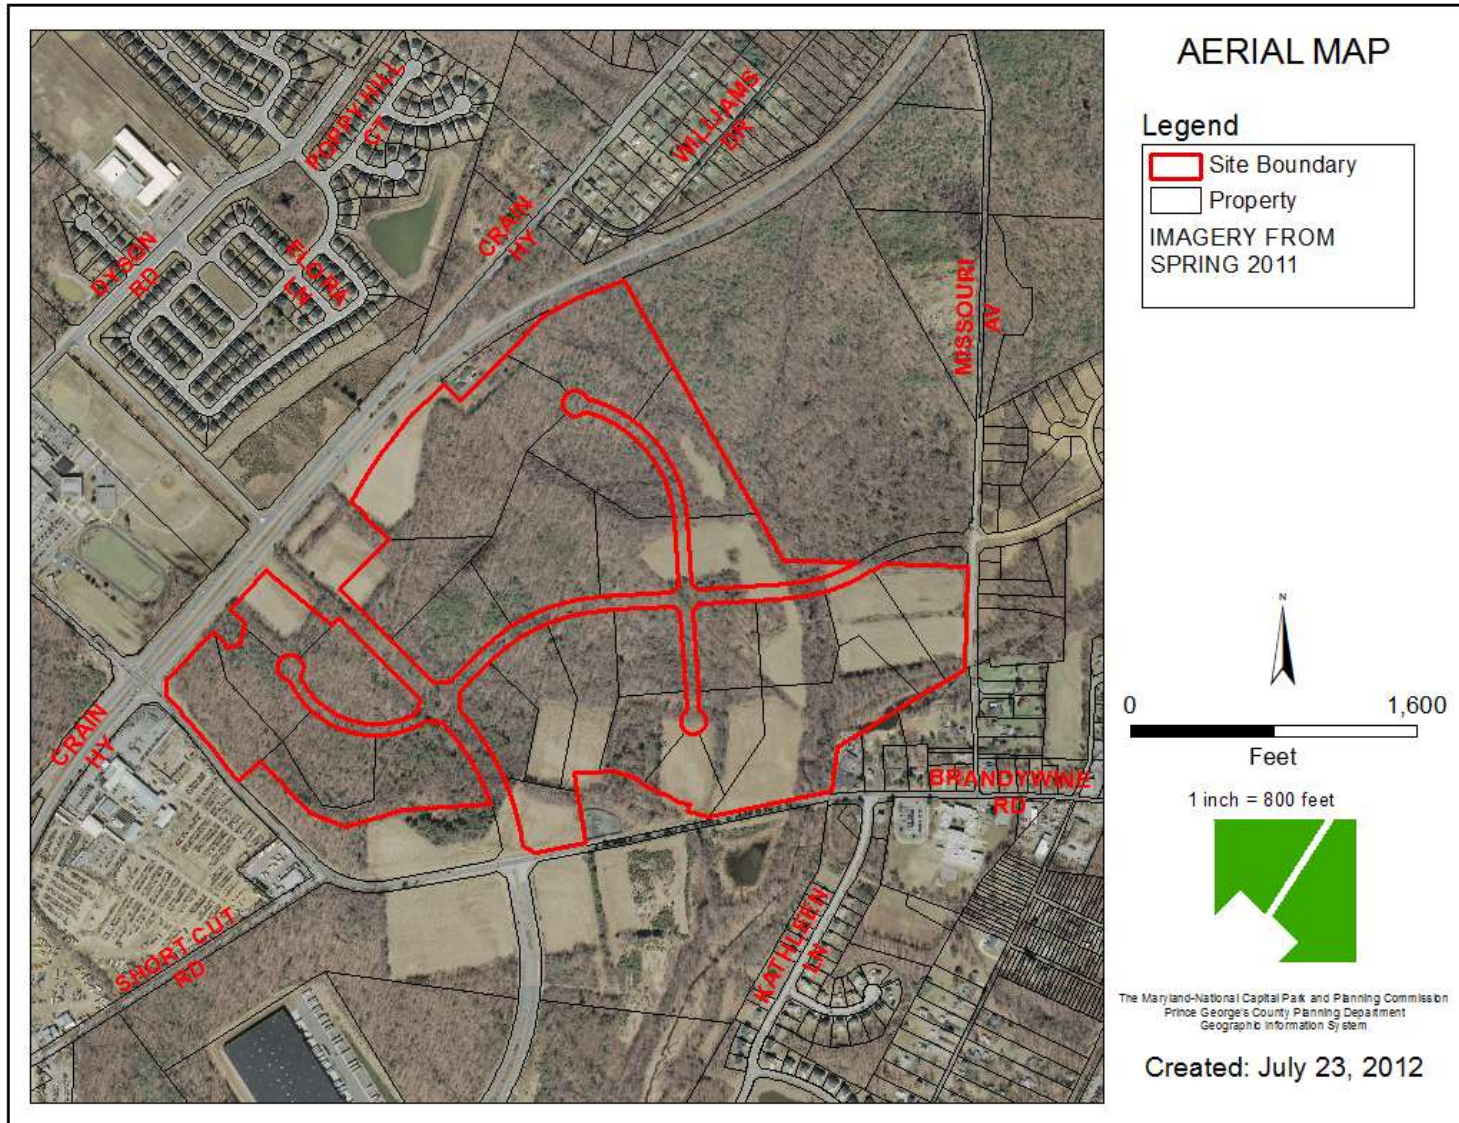

SITE MAP

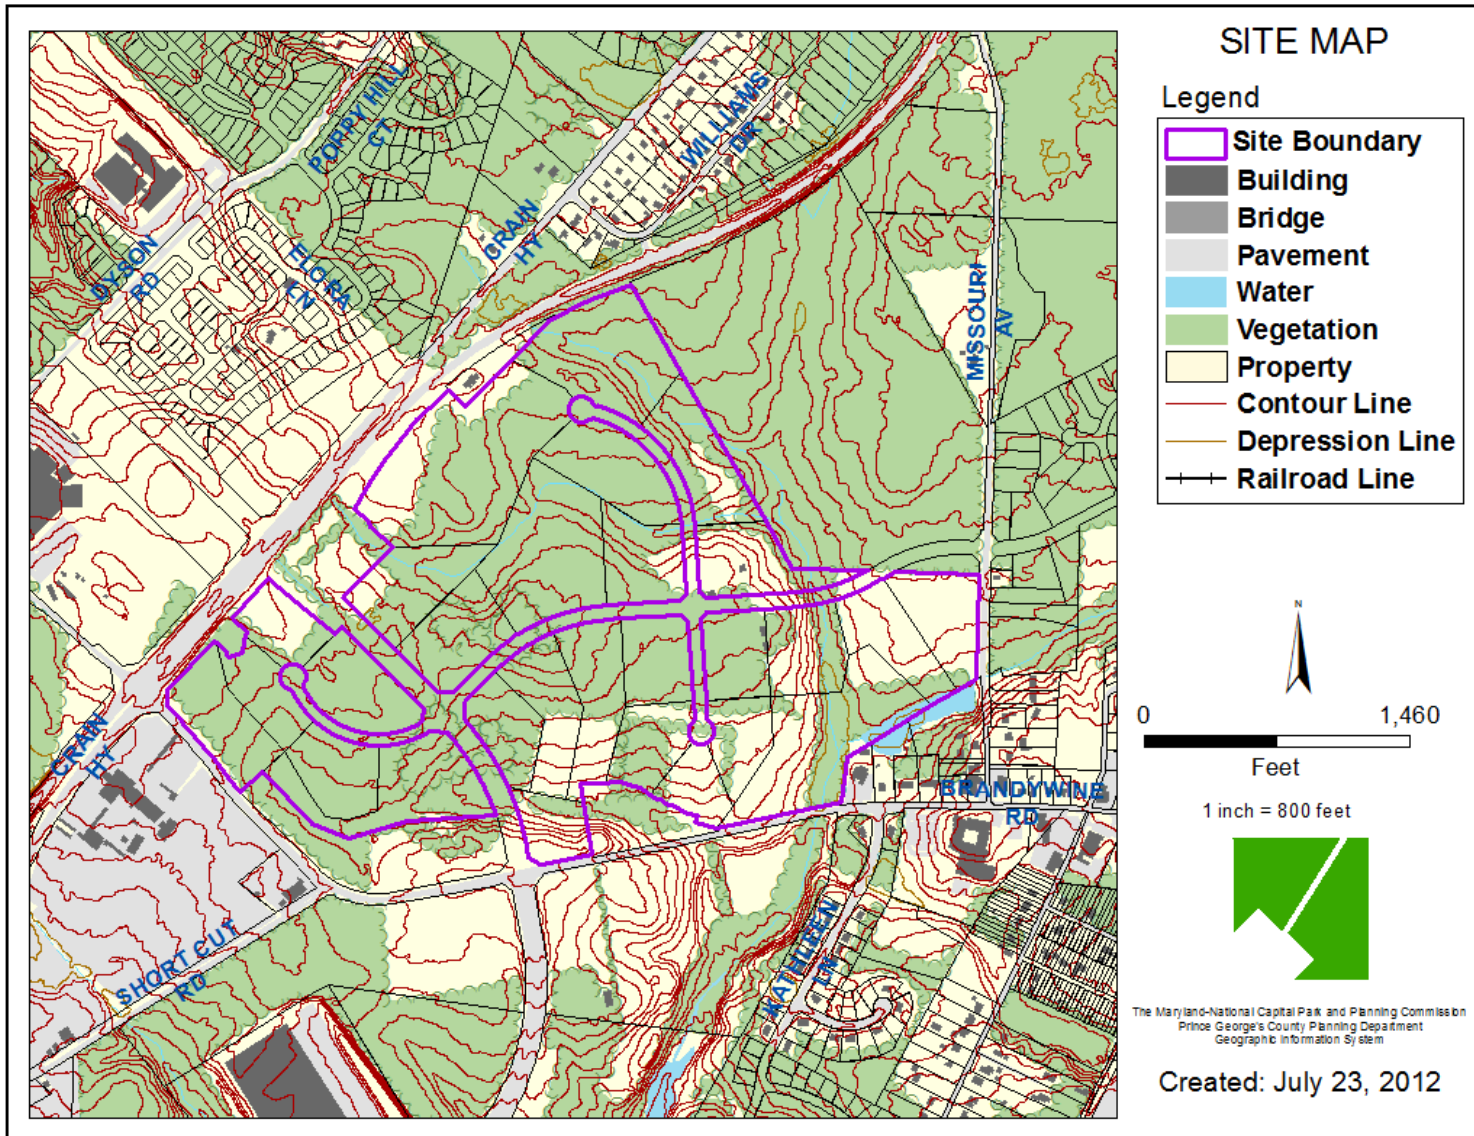

MASTER PLAN RIGHT-OF-WAY MAP

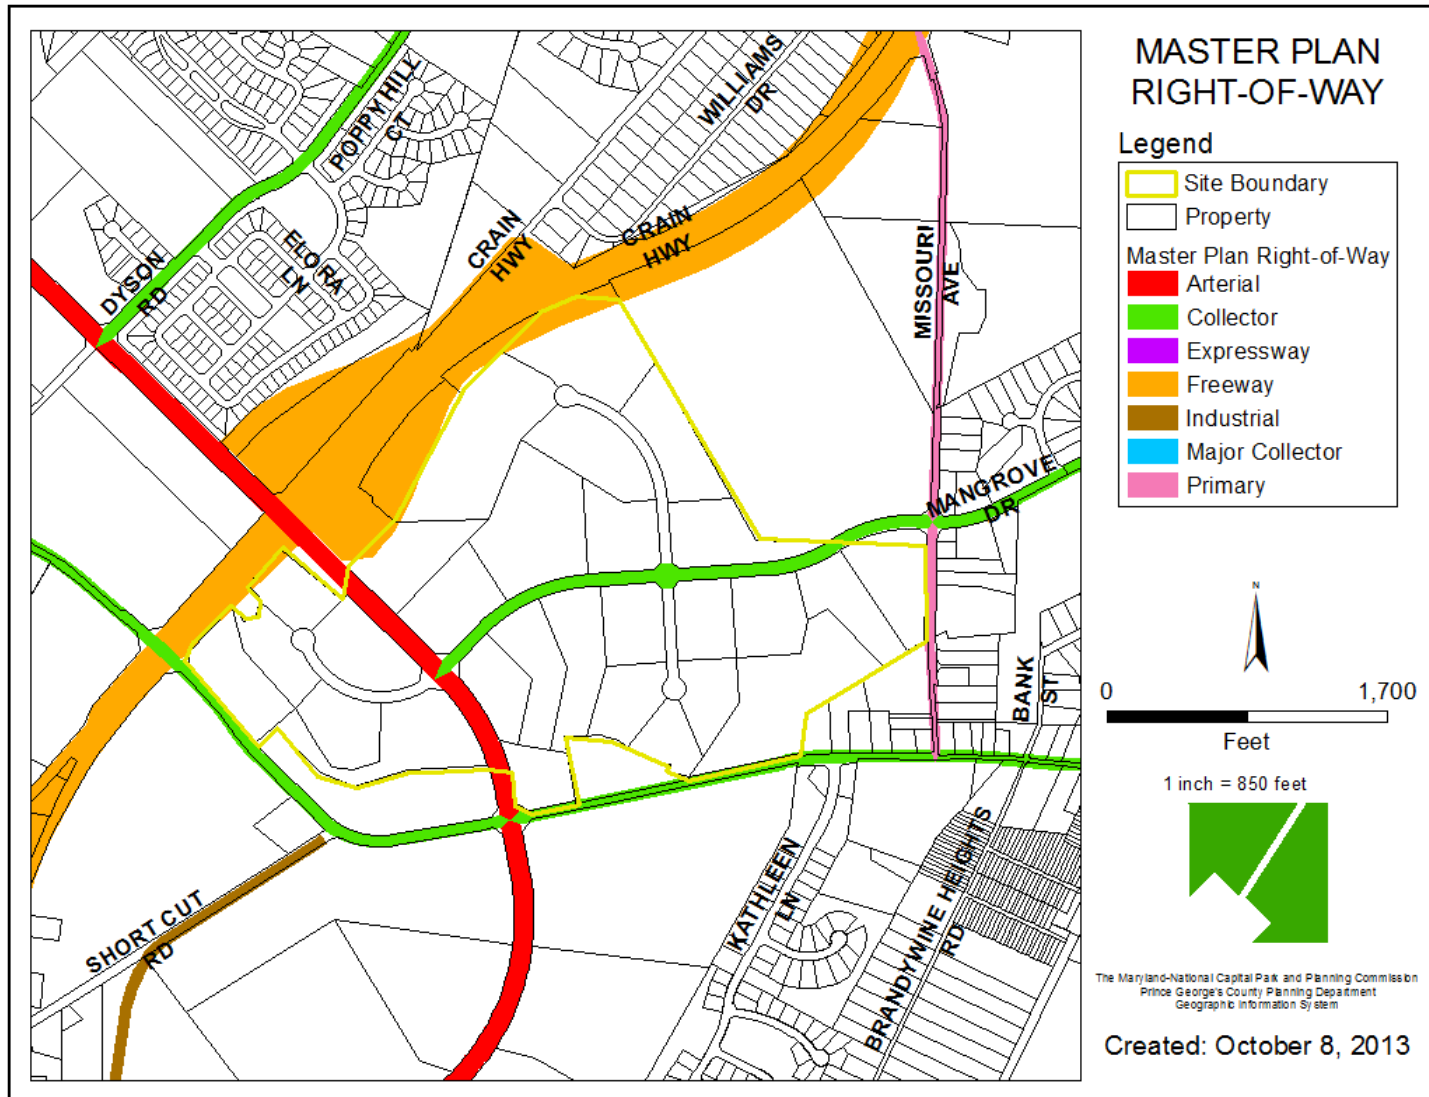

BIRD'S-EYE VIEW, WEST LOOKING NORTH



BIRD'S-EYE VIEW, EAST LOOKING NORTH




BIRD'S-EYE VIEW, WEST LOOKING SOUTH




BIRD'S-EYE VIEW, EAST LOOKING SOUTH




CONCEPTUAL SITE PLAN

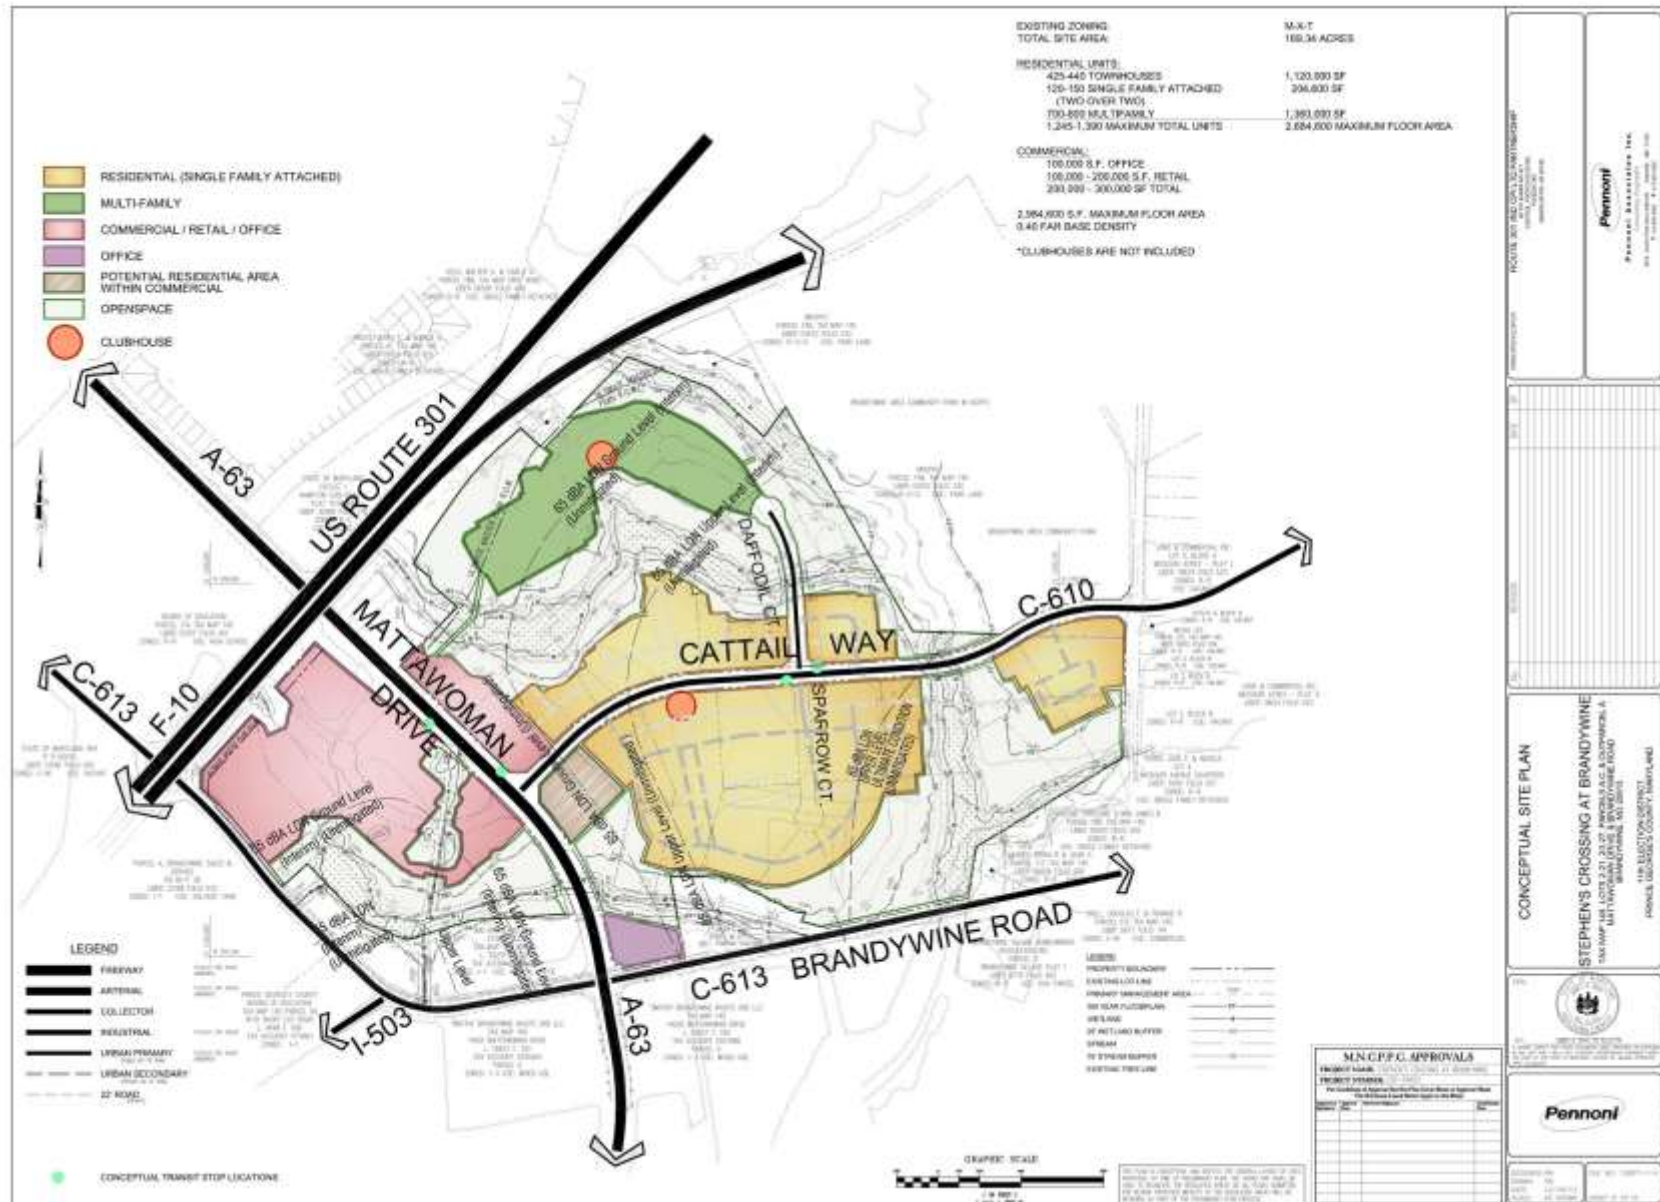


CONCEPTUAL DESIGN FEATURES

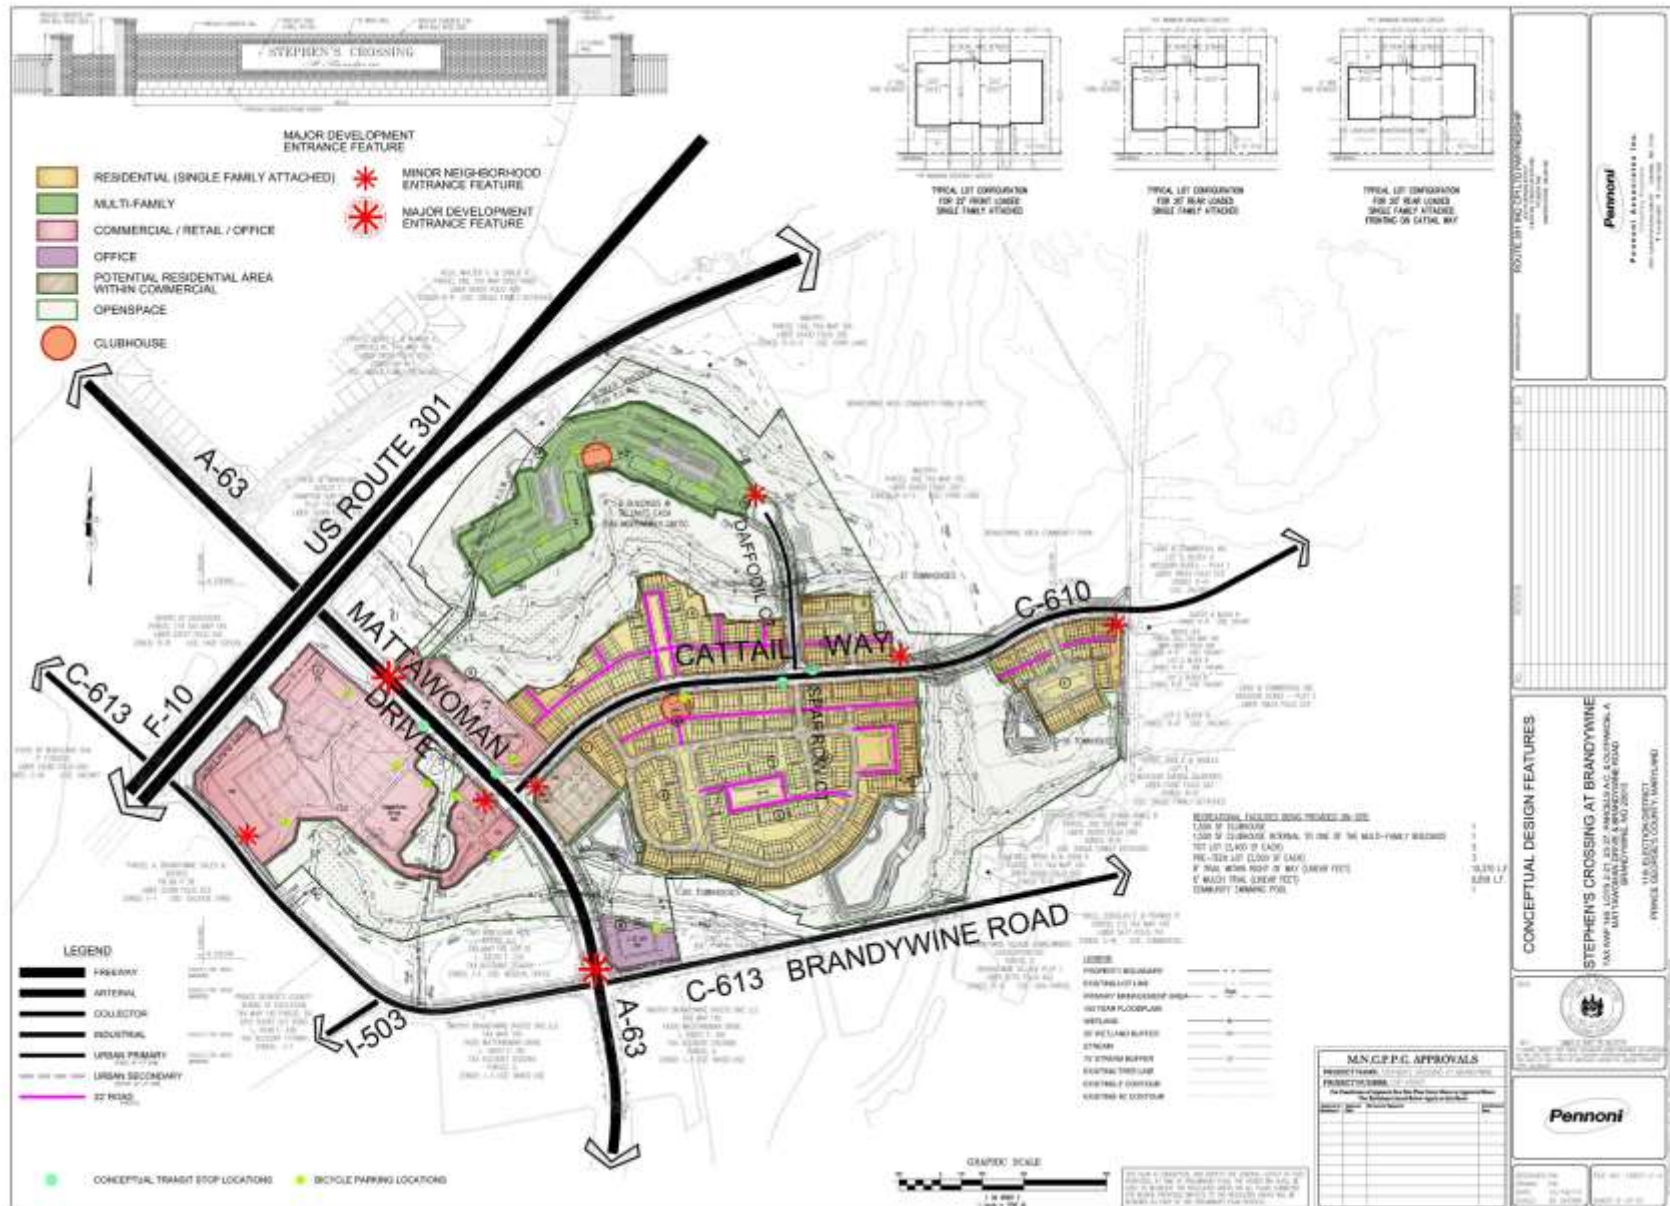

CONCEPTUAL PHASING PLAN

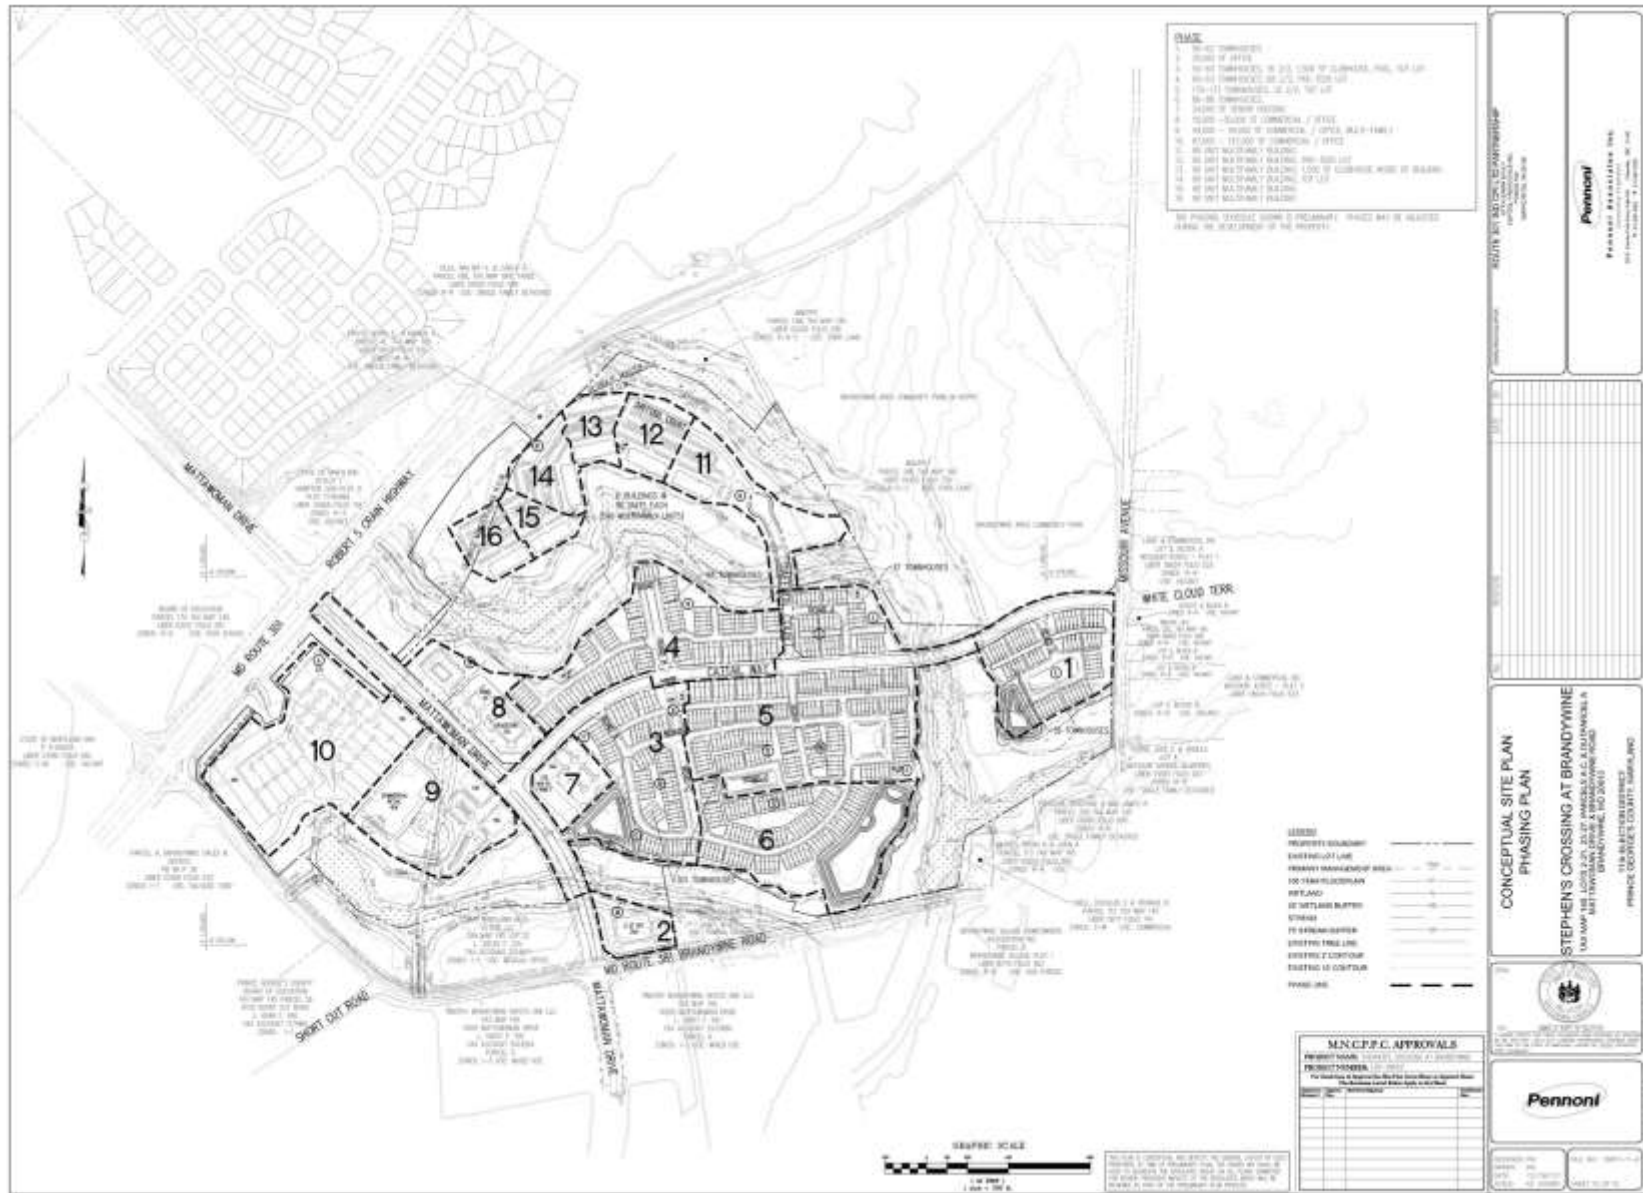

CONCEPTUAL STREET PLAN

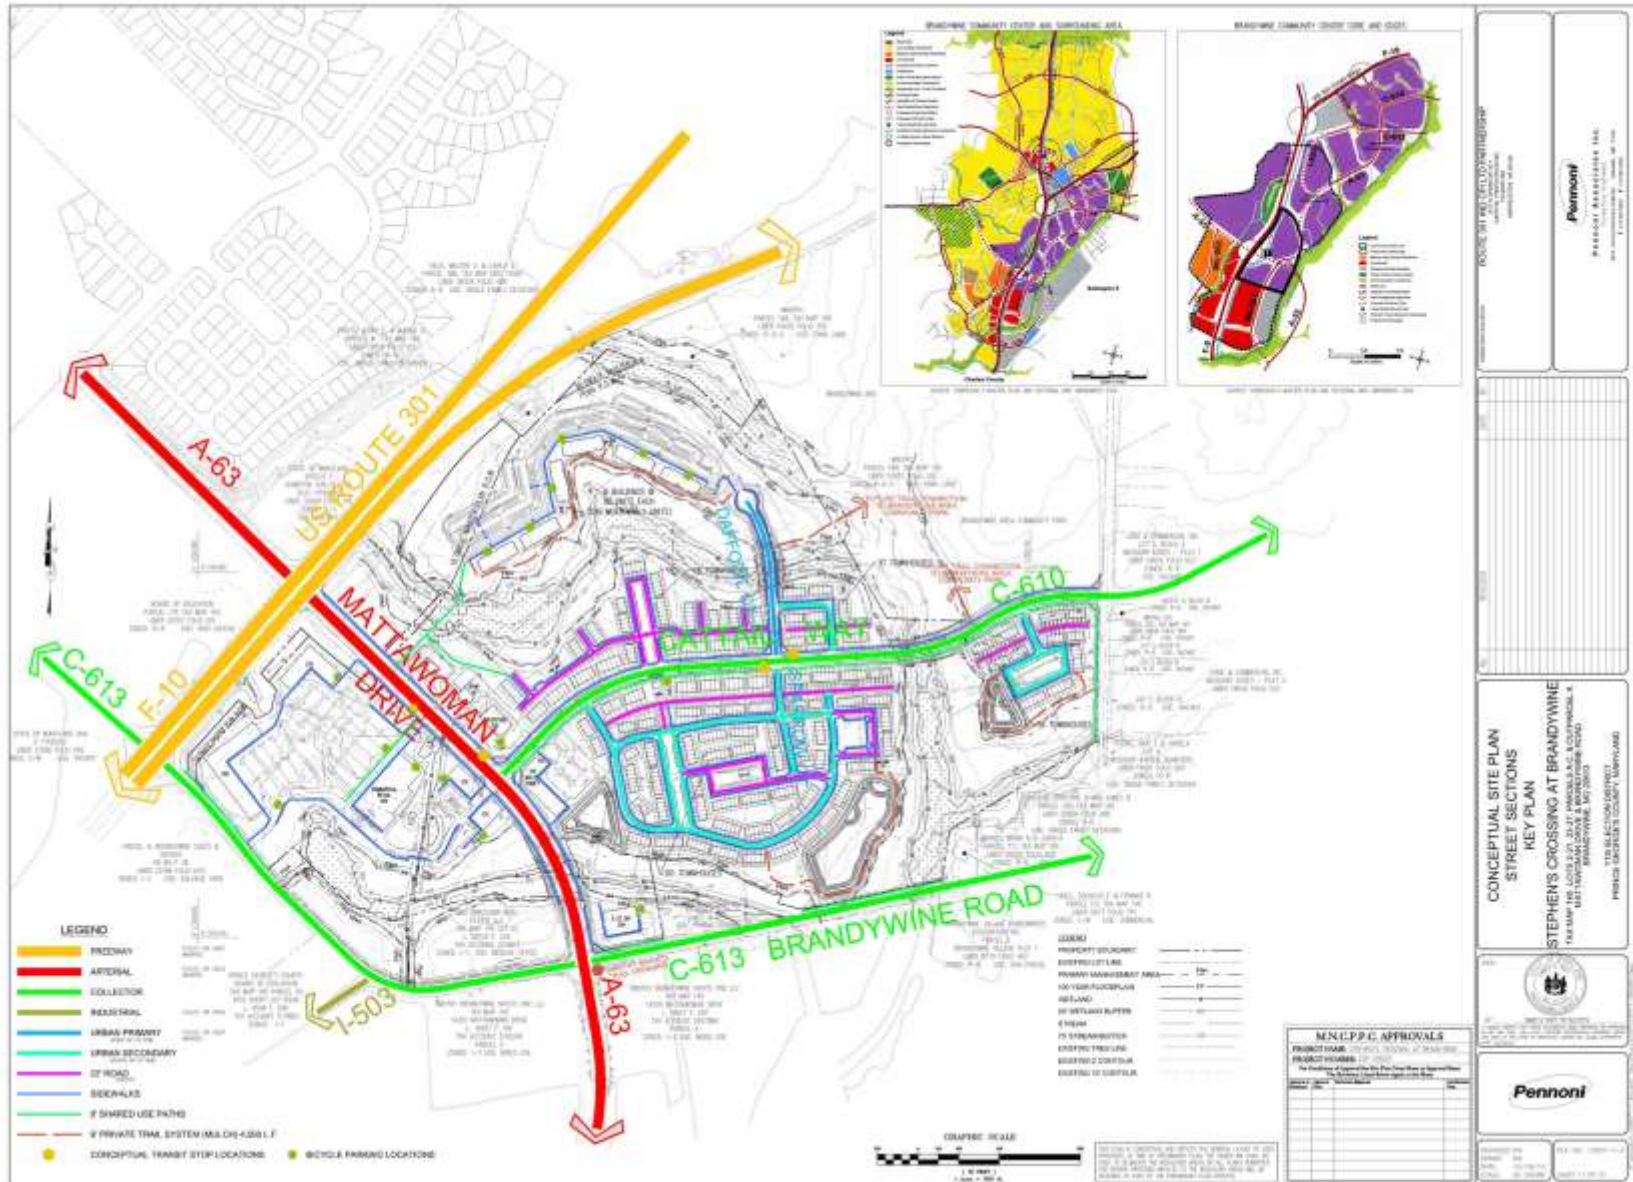

CONCEPTUAL STREET SECTIONS

