


ITEM: 9


CASE: CSP-16004

THE ASCENT


GENERAL LOCATION MAP

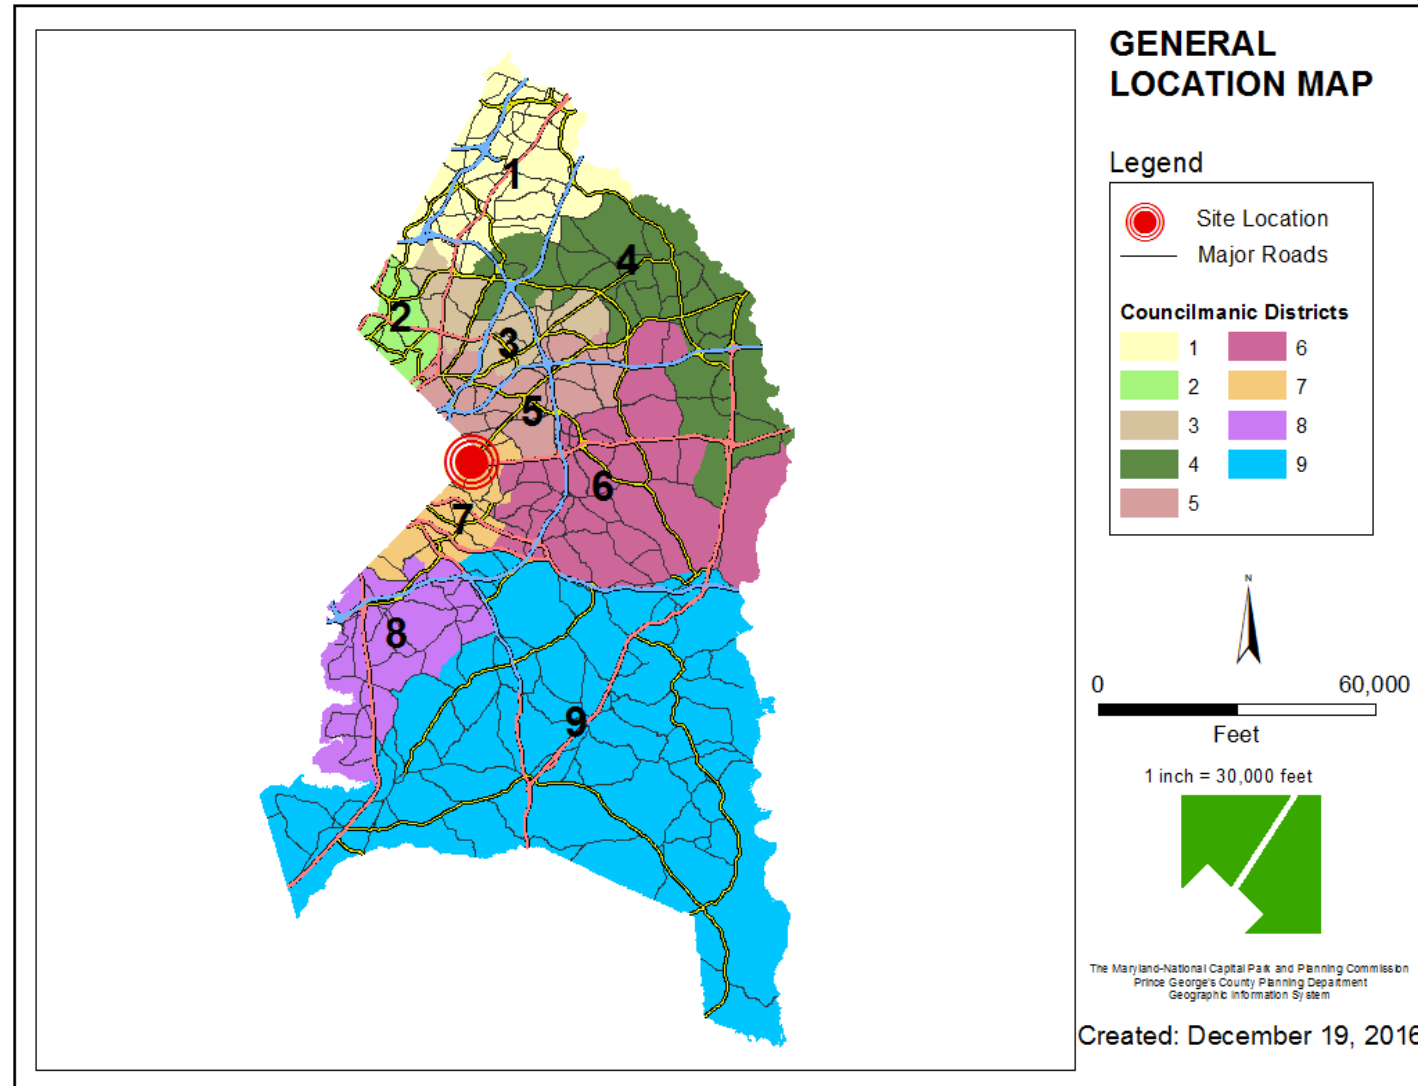


SITE VICINITY

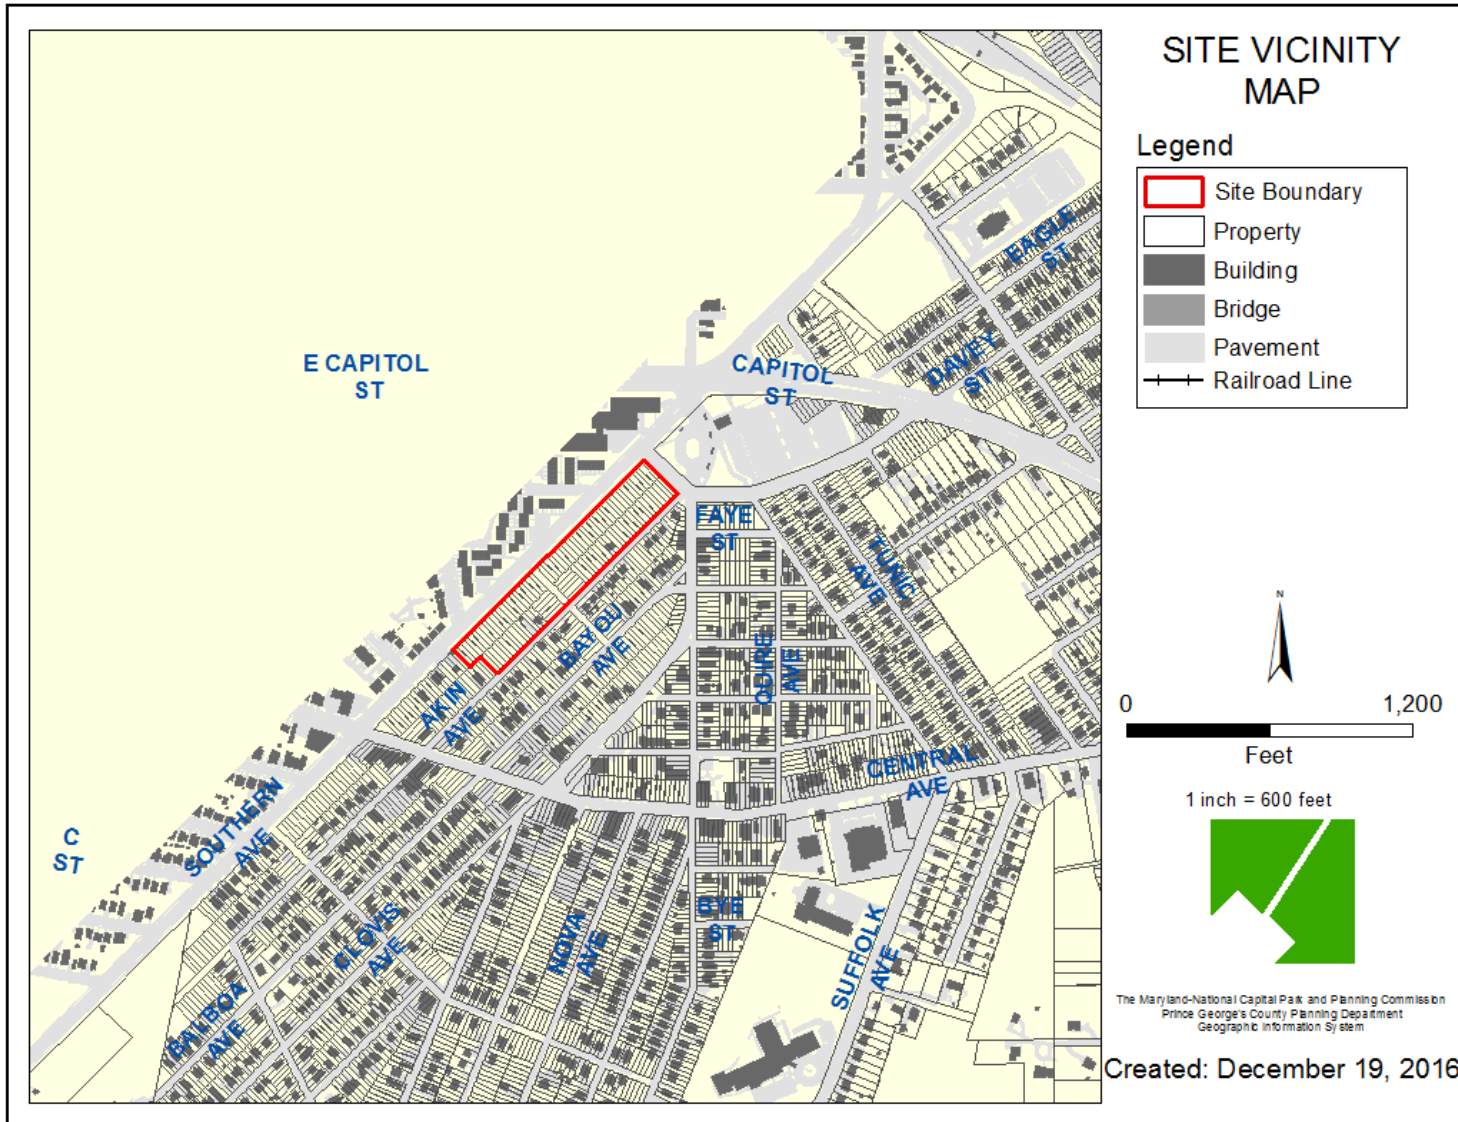


ZONING MAP

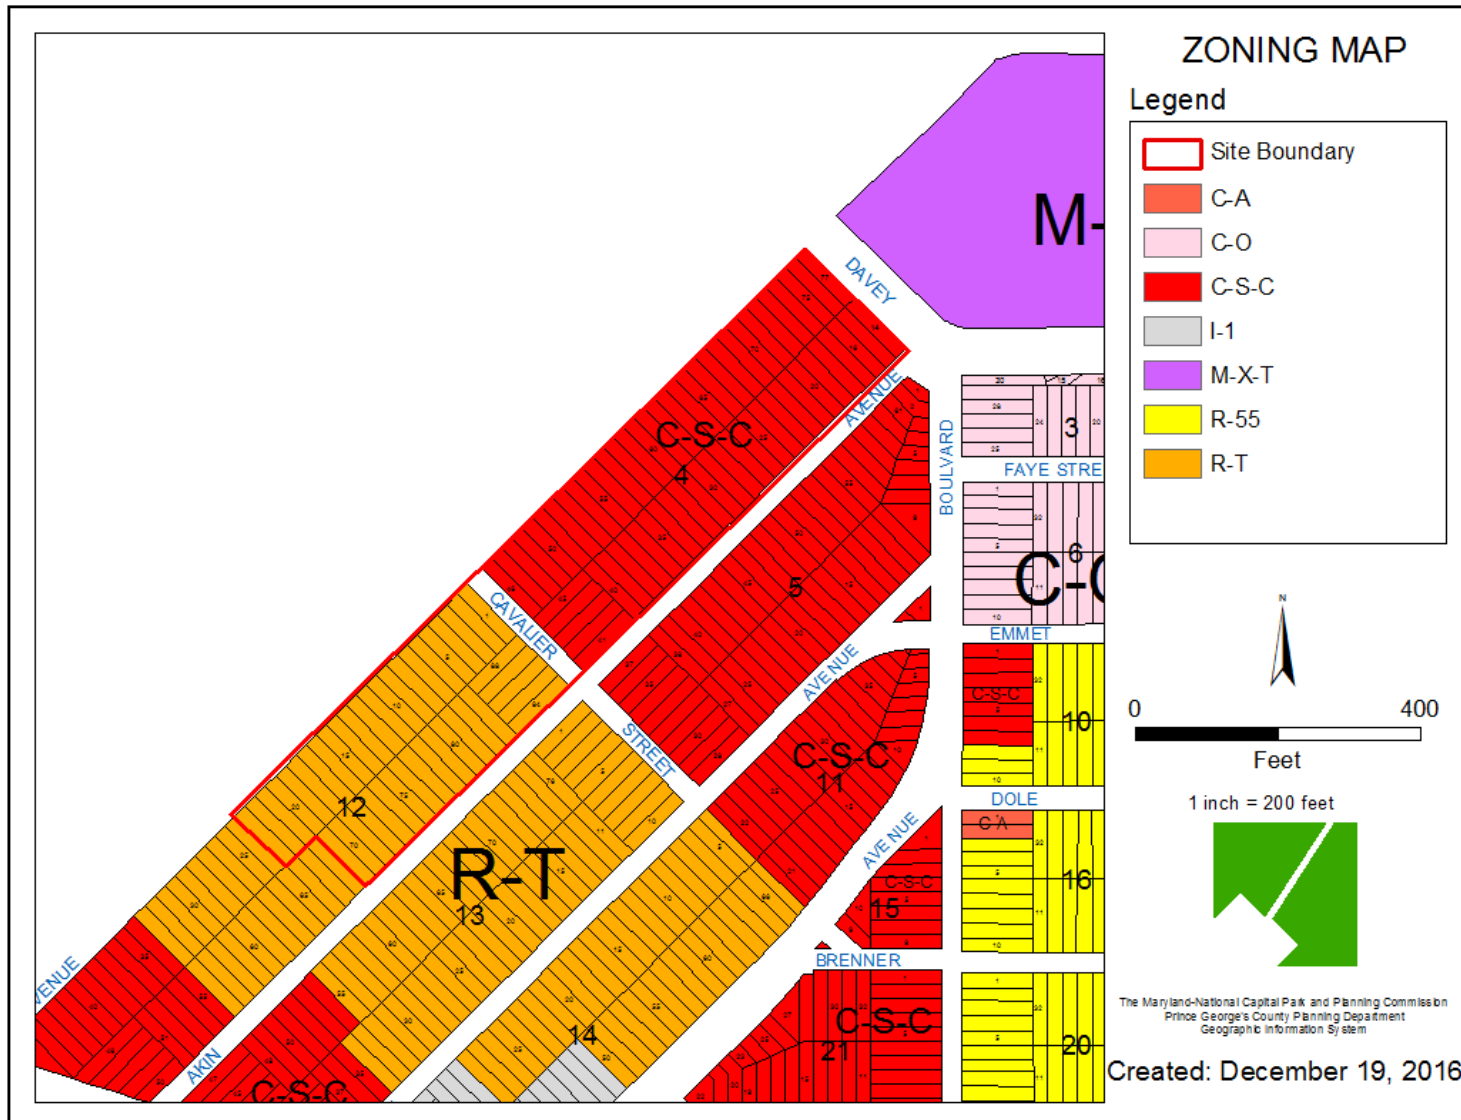


OVERLAY MAP

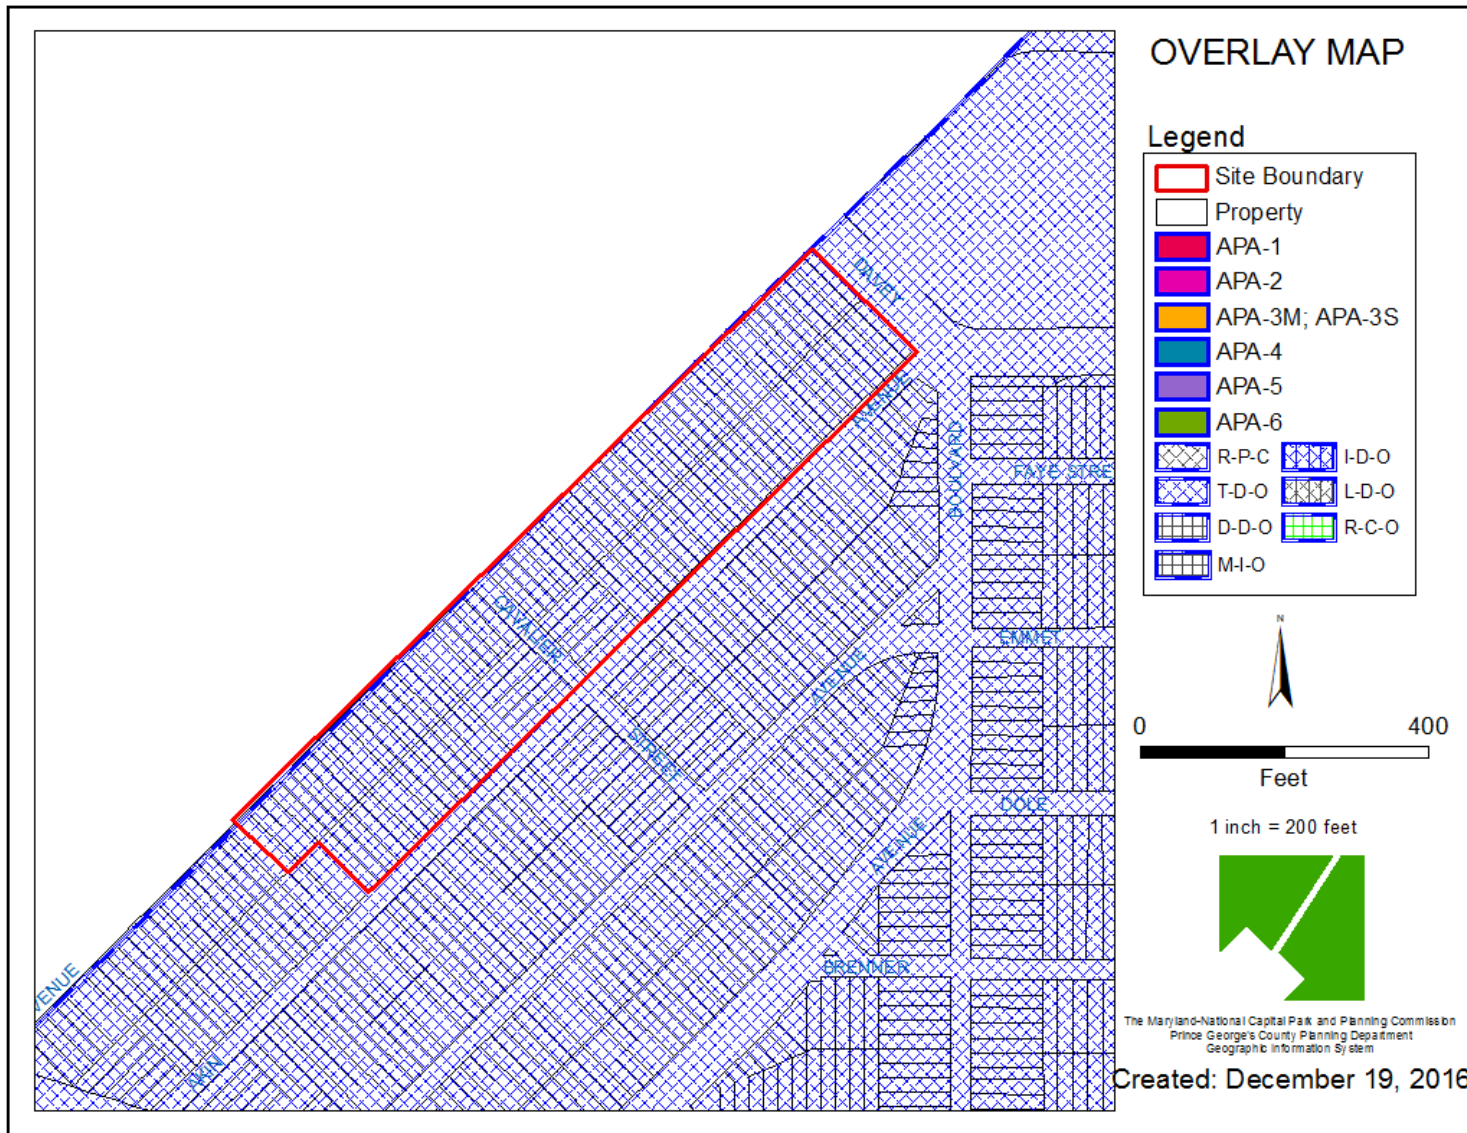


AERIAL MAP

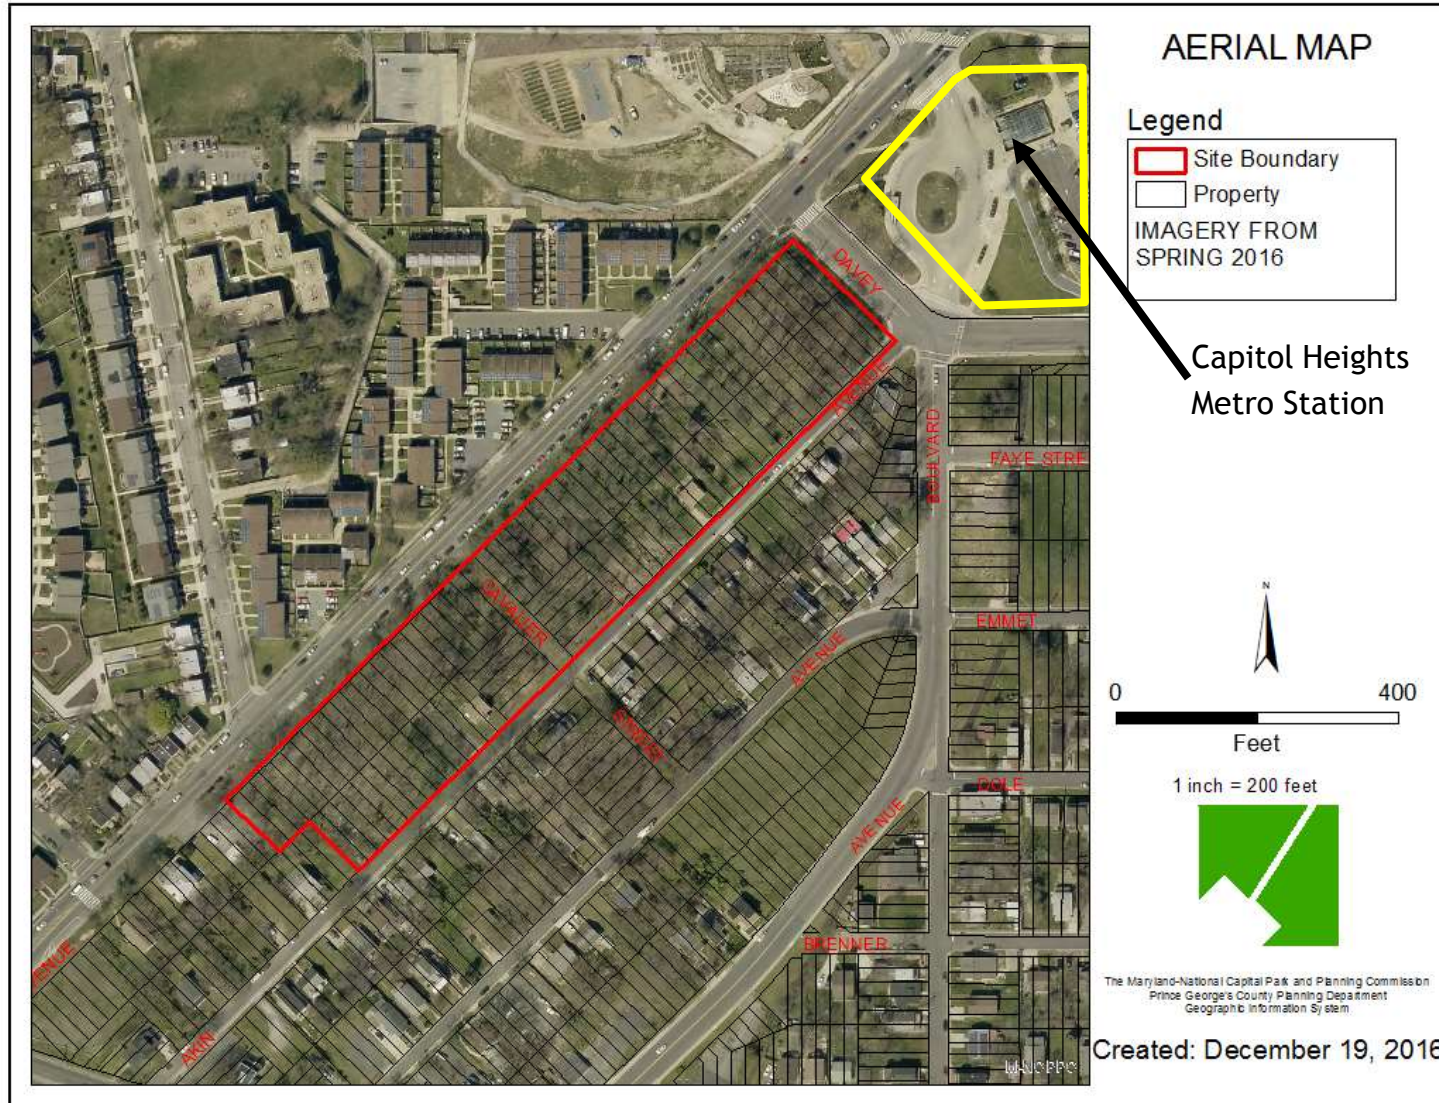


SITE MAP

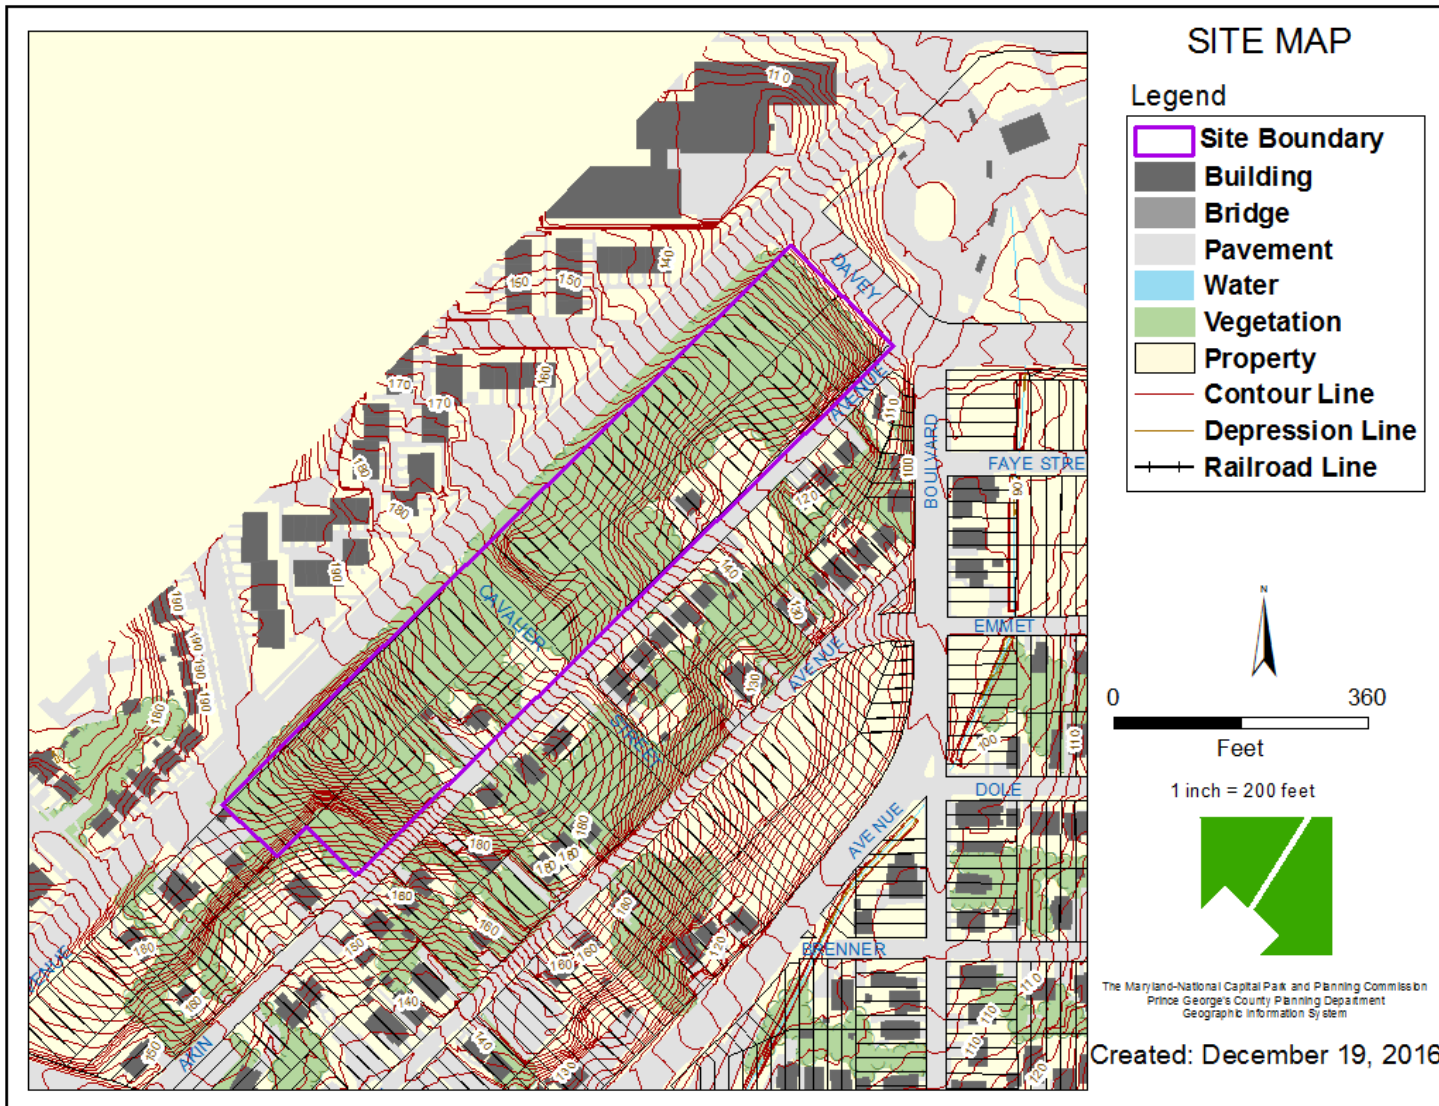

BIRD'S-EYE VIEW WITH APPROXIMATE SITE BOUNDARY OUTLINED

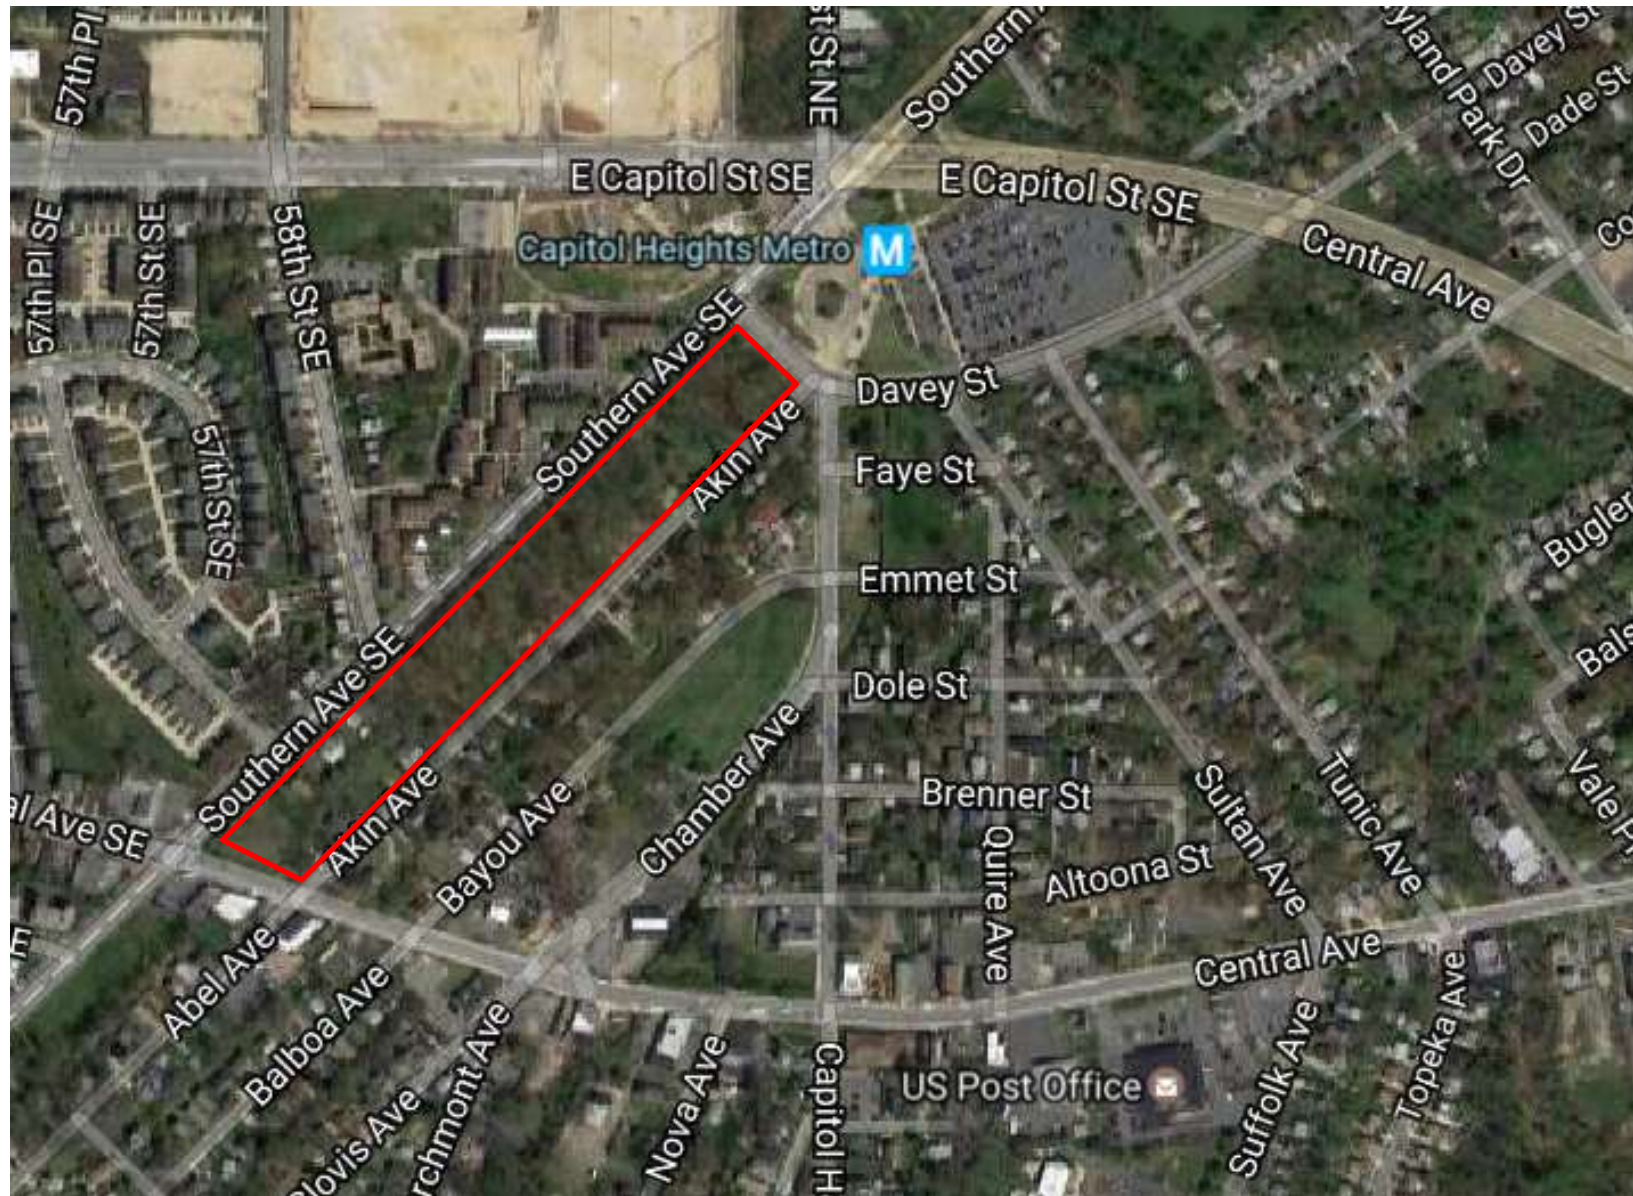


MASTER PLAN RIGHT-OF-WAY MAP

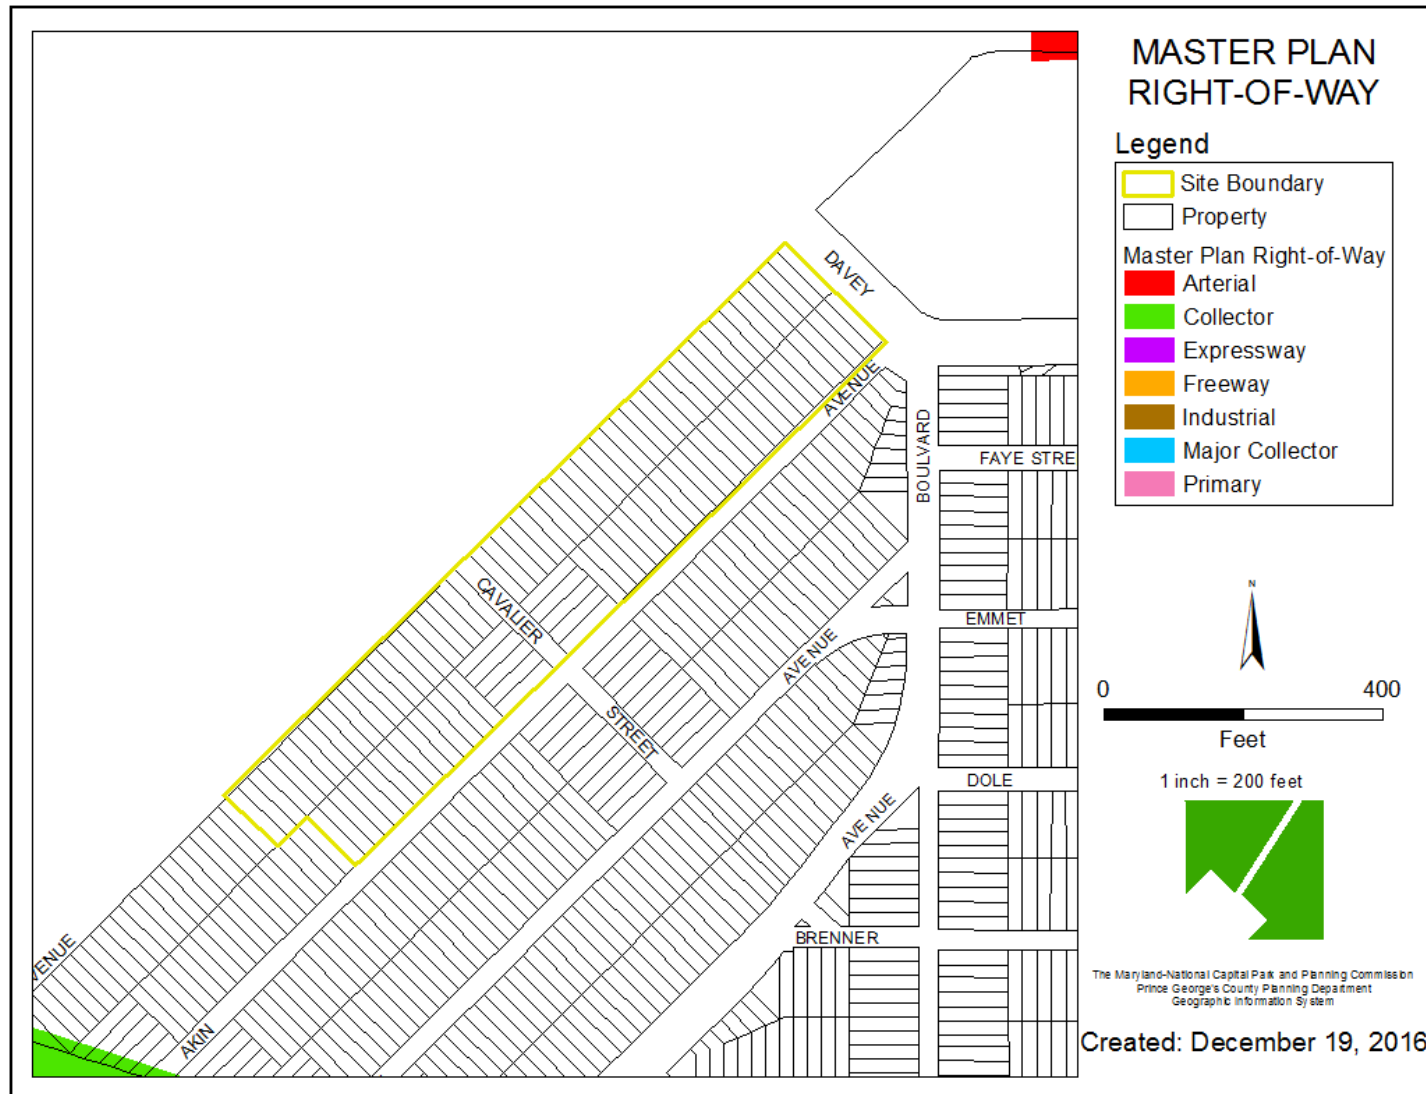




DRD
THE DEVELOPMENT
REVIEW
DIVISION

EXISTING CONDITIONS PLAN

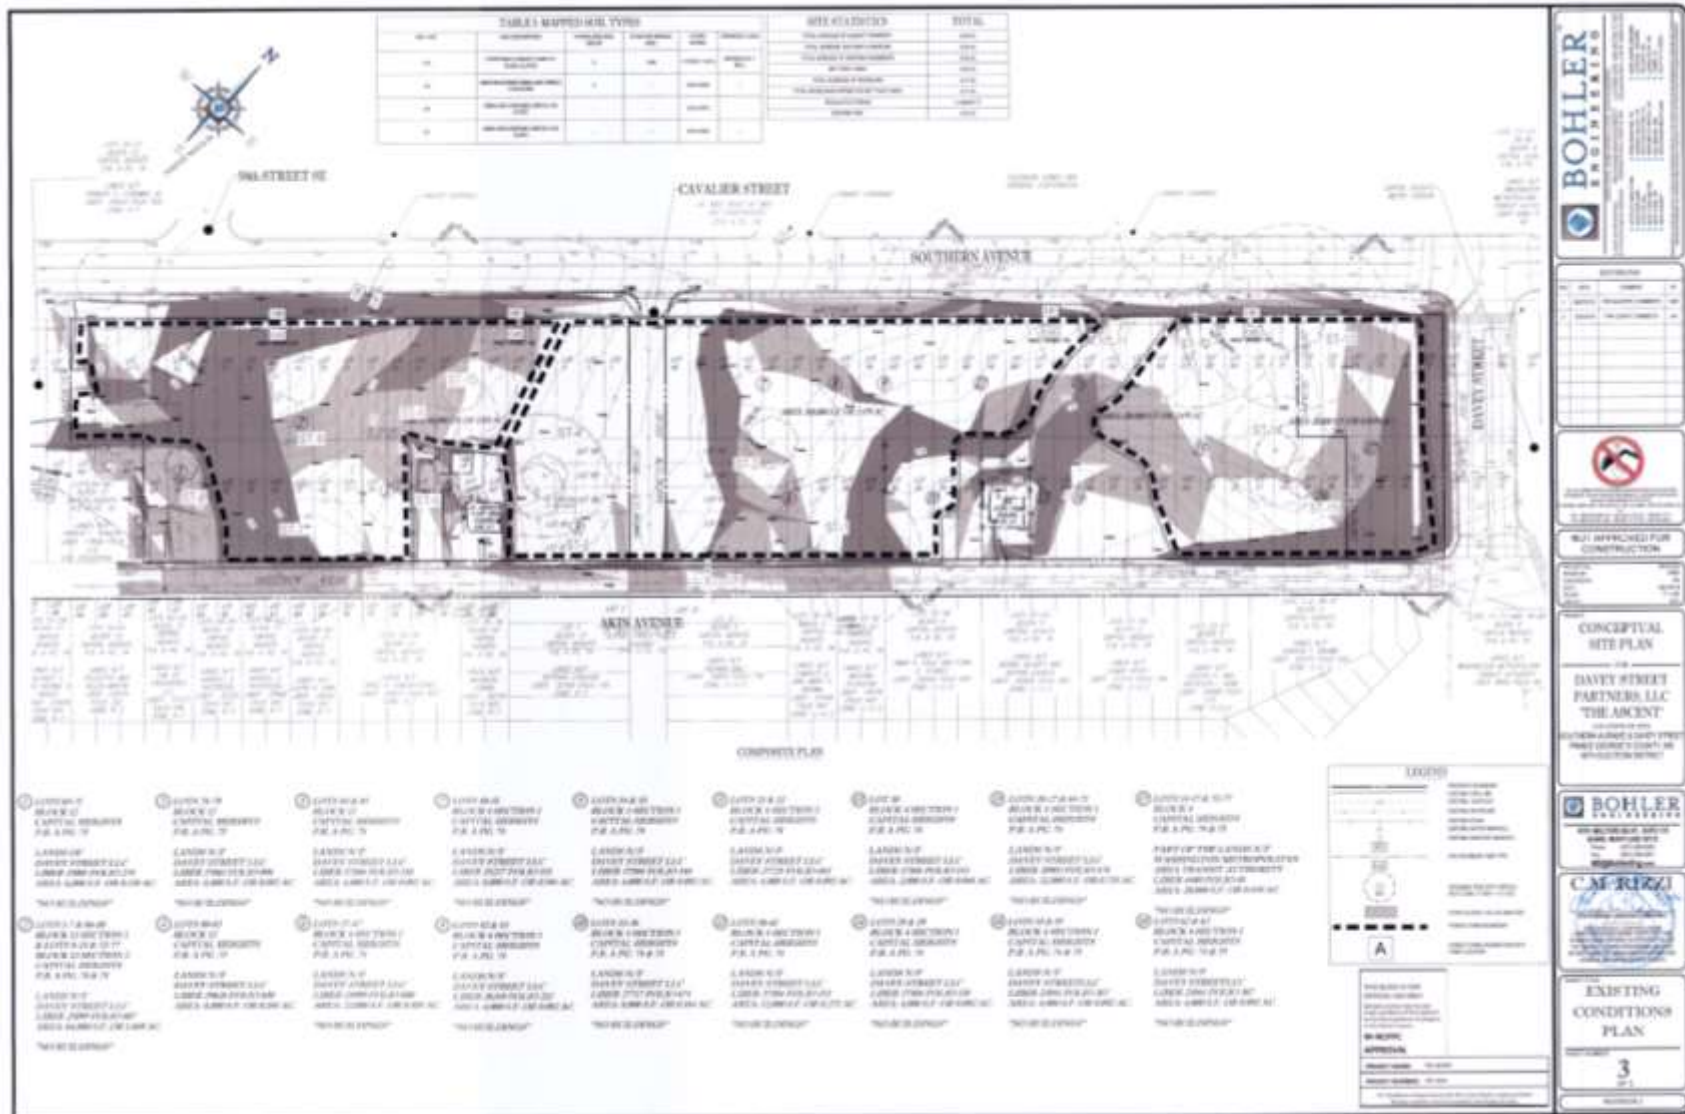

SITE PLAN

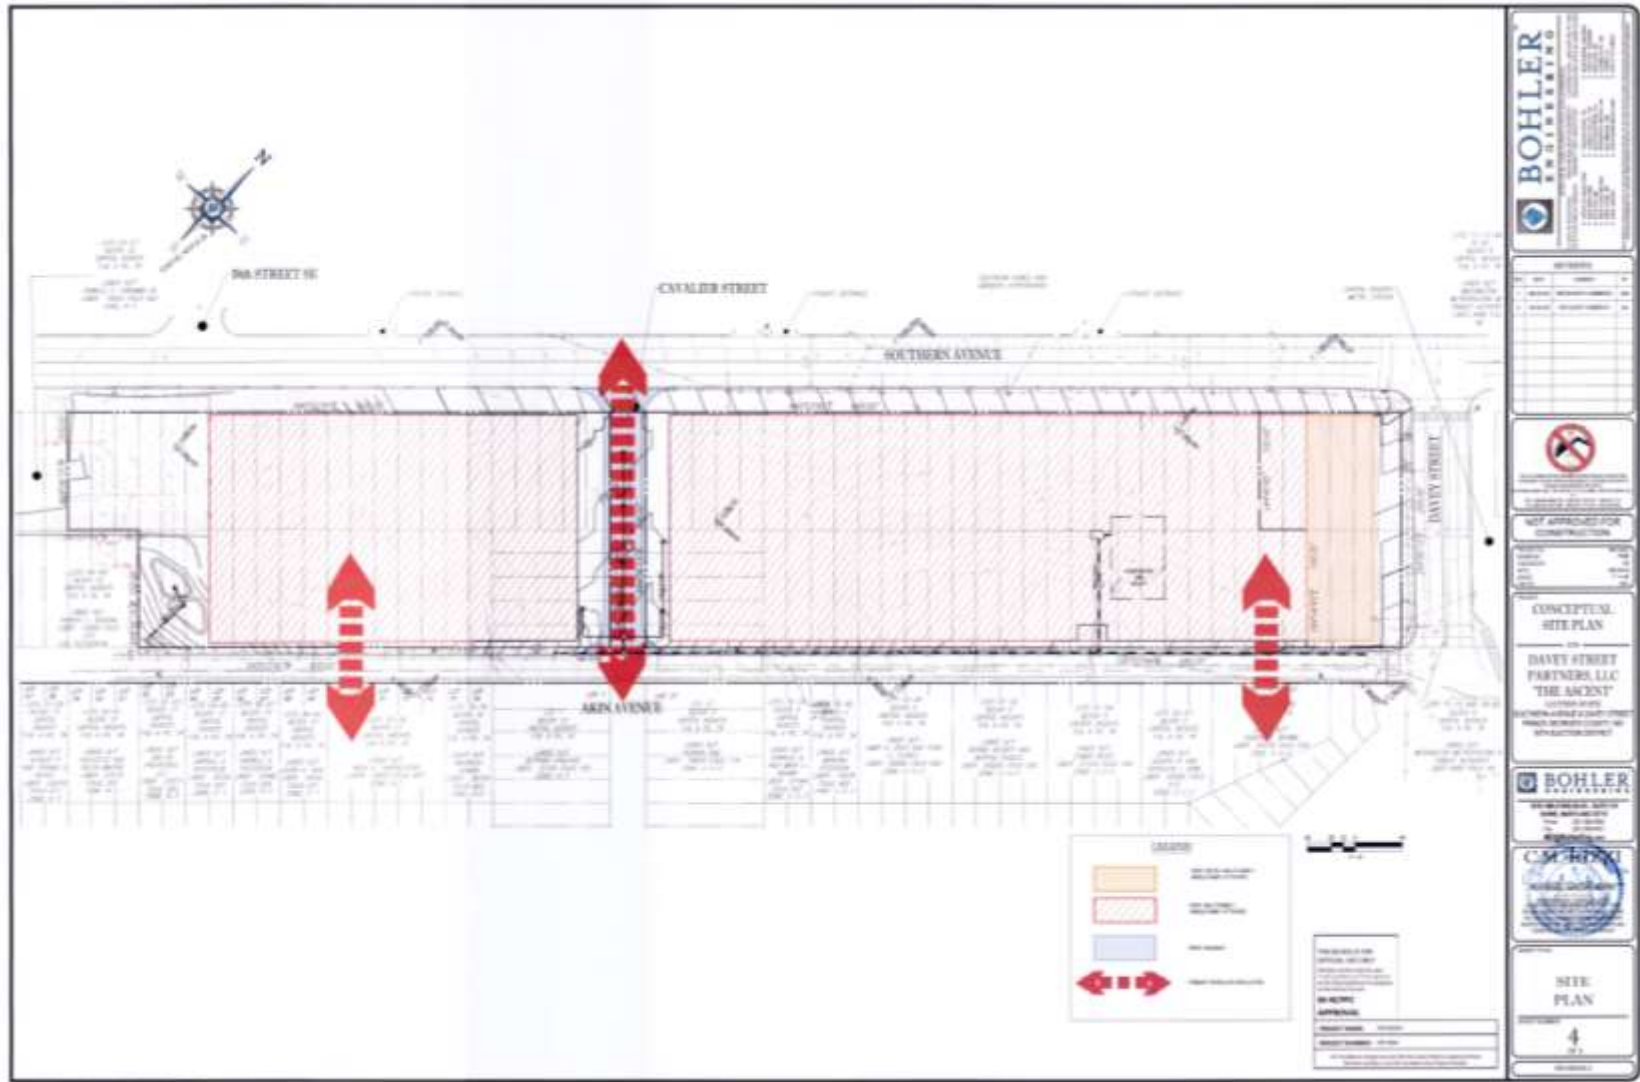

LANDSCAPE PLAN

