


ITEM: 8 & 9

CASE: DSP-18037 & DDS-468

## CLINTON VETERINARY HOSPITAL

THE PRINCE GEORGE'S COUNTY PLANNING DEPARTMENT


# GENERAL LOCATION MAP

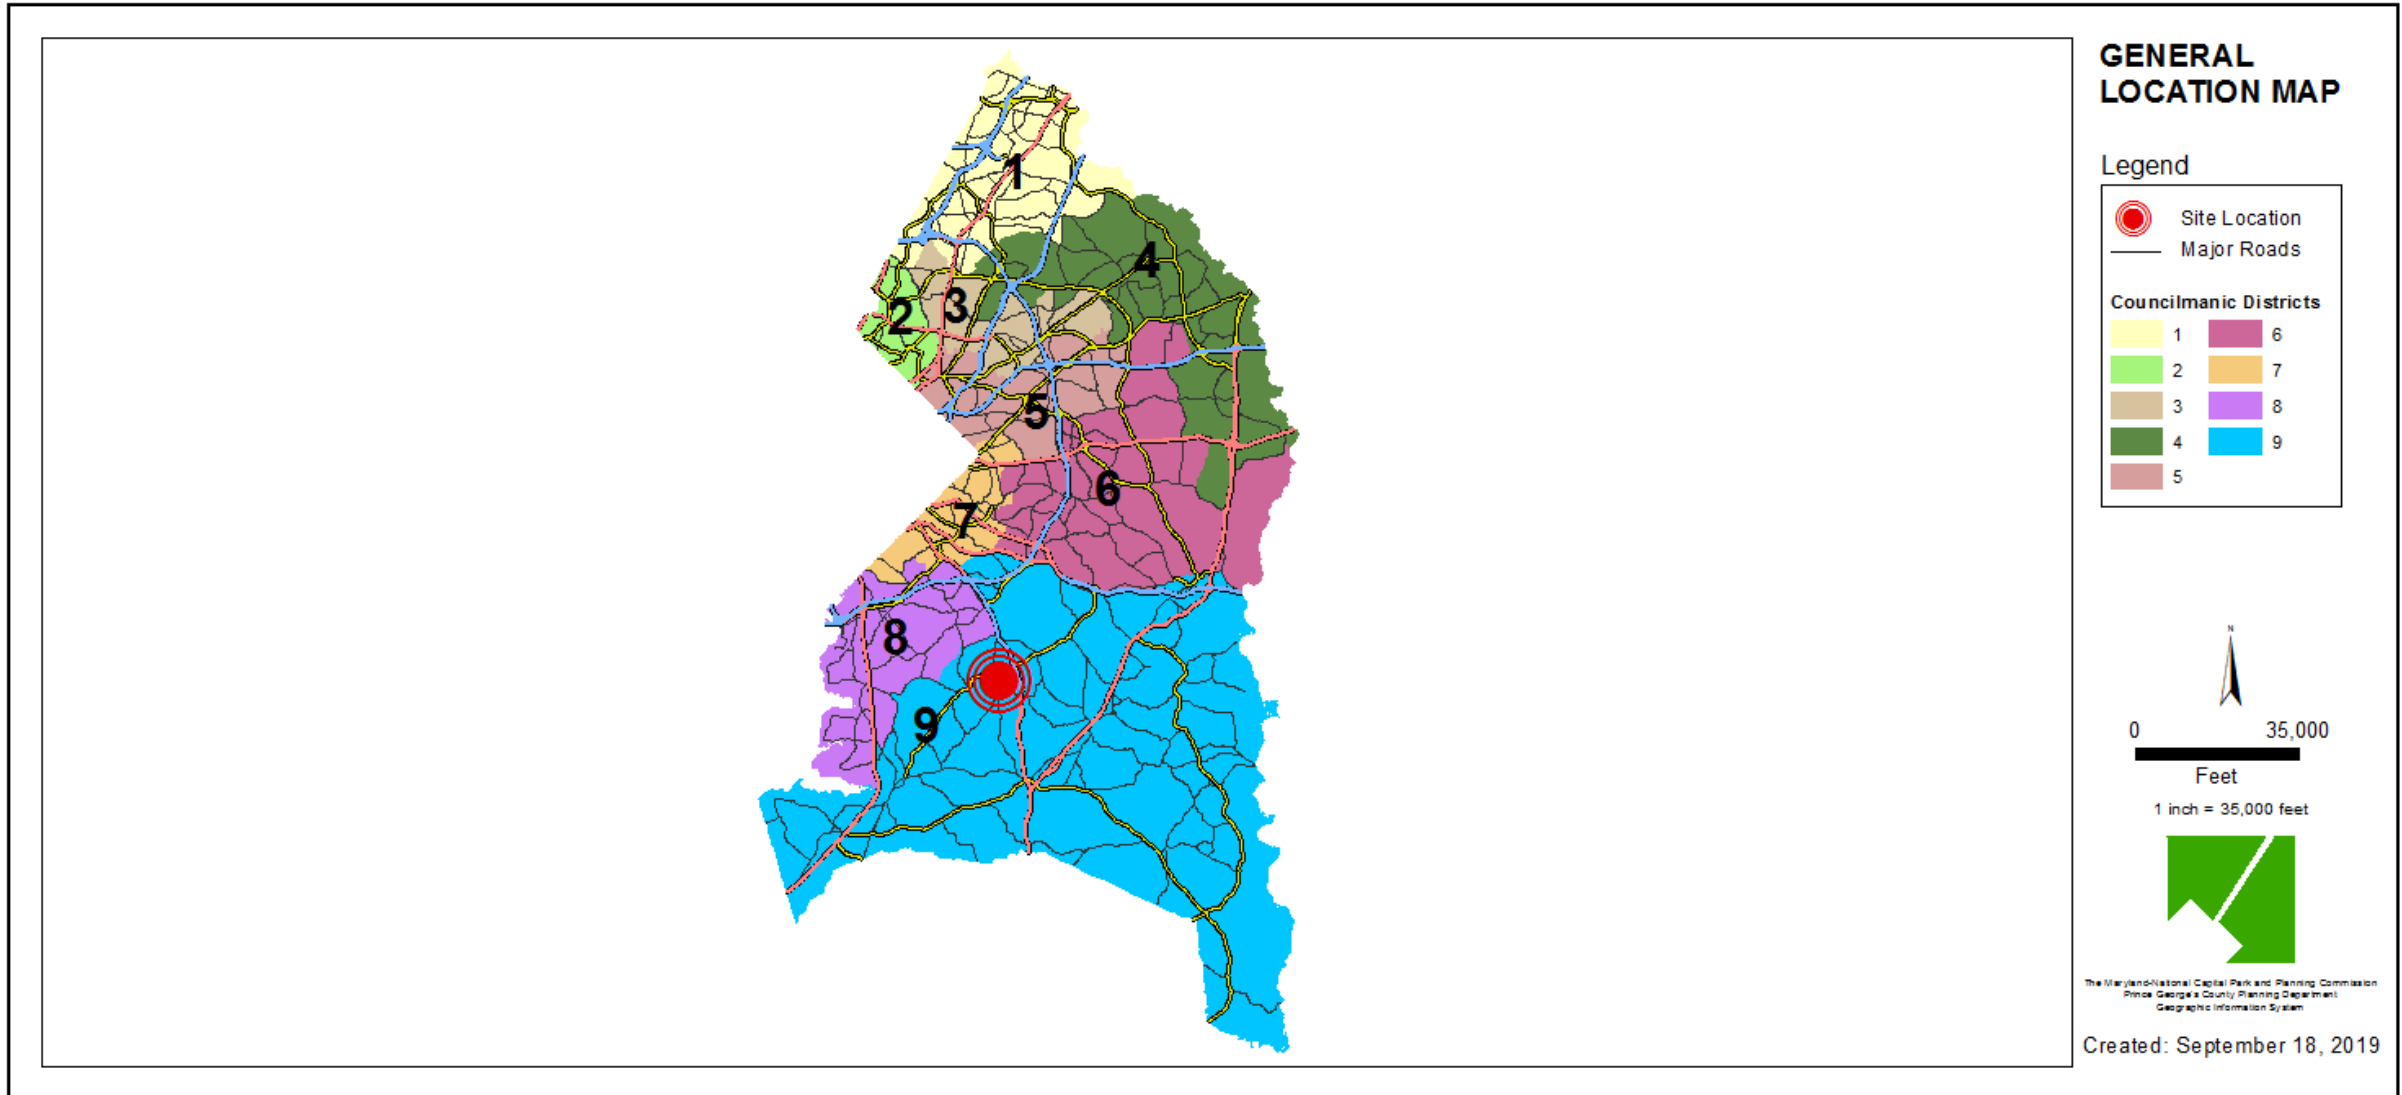

# SITE VICINITY




# ZONING MAP

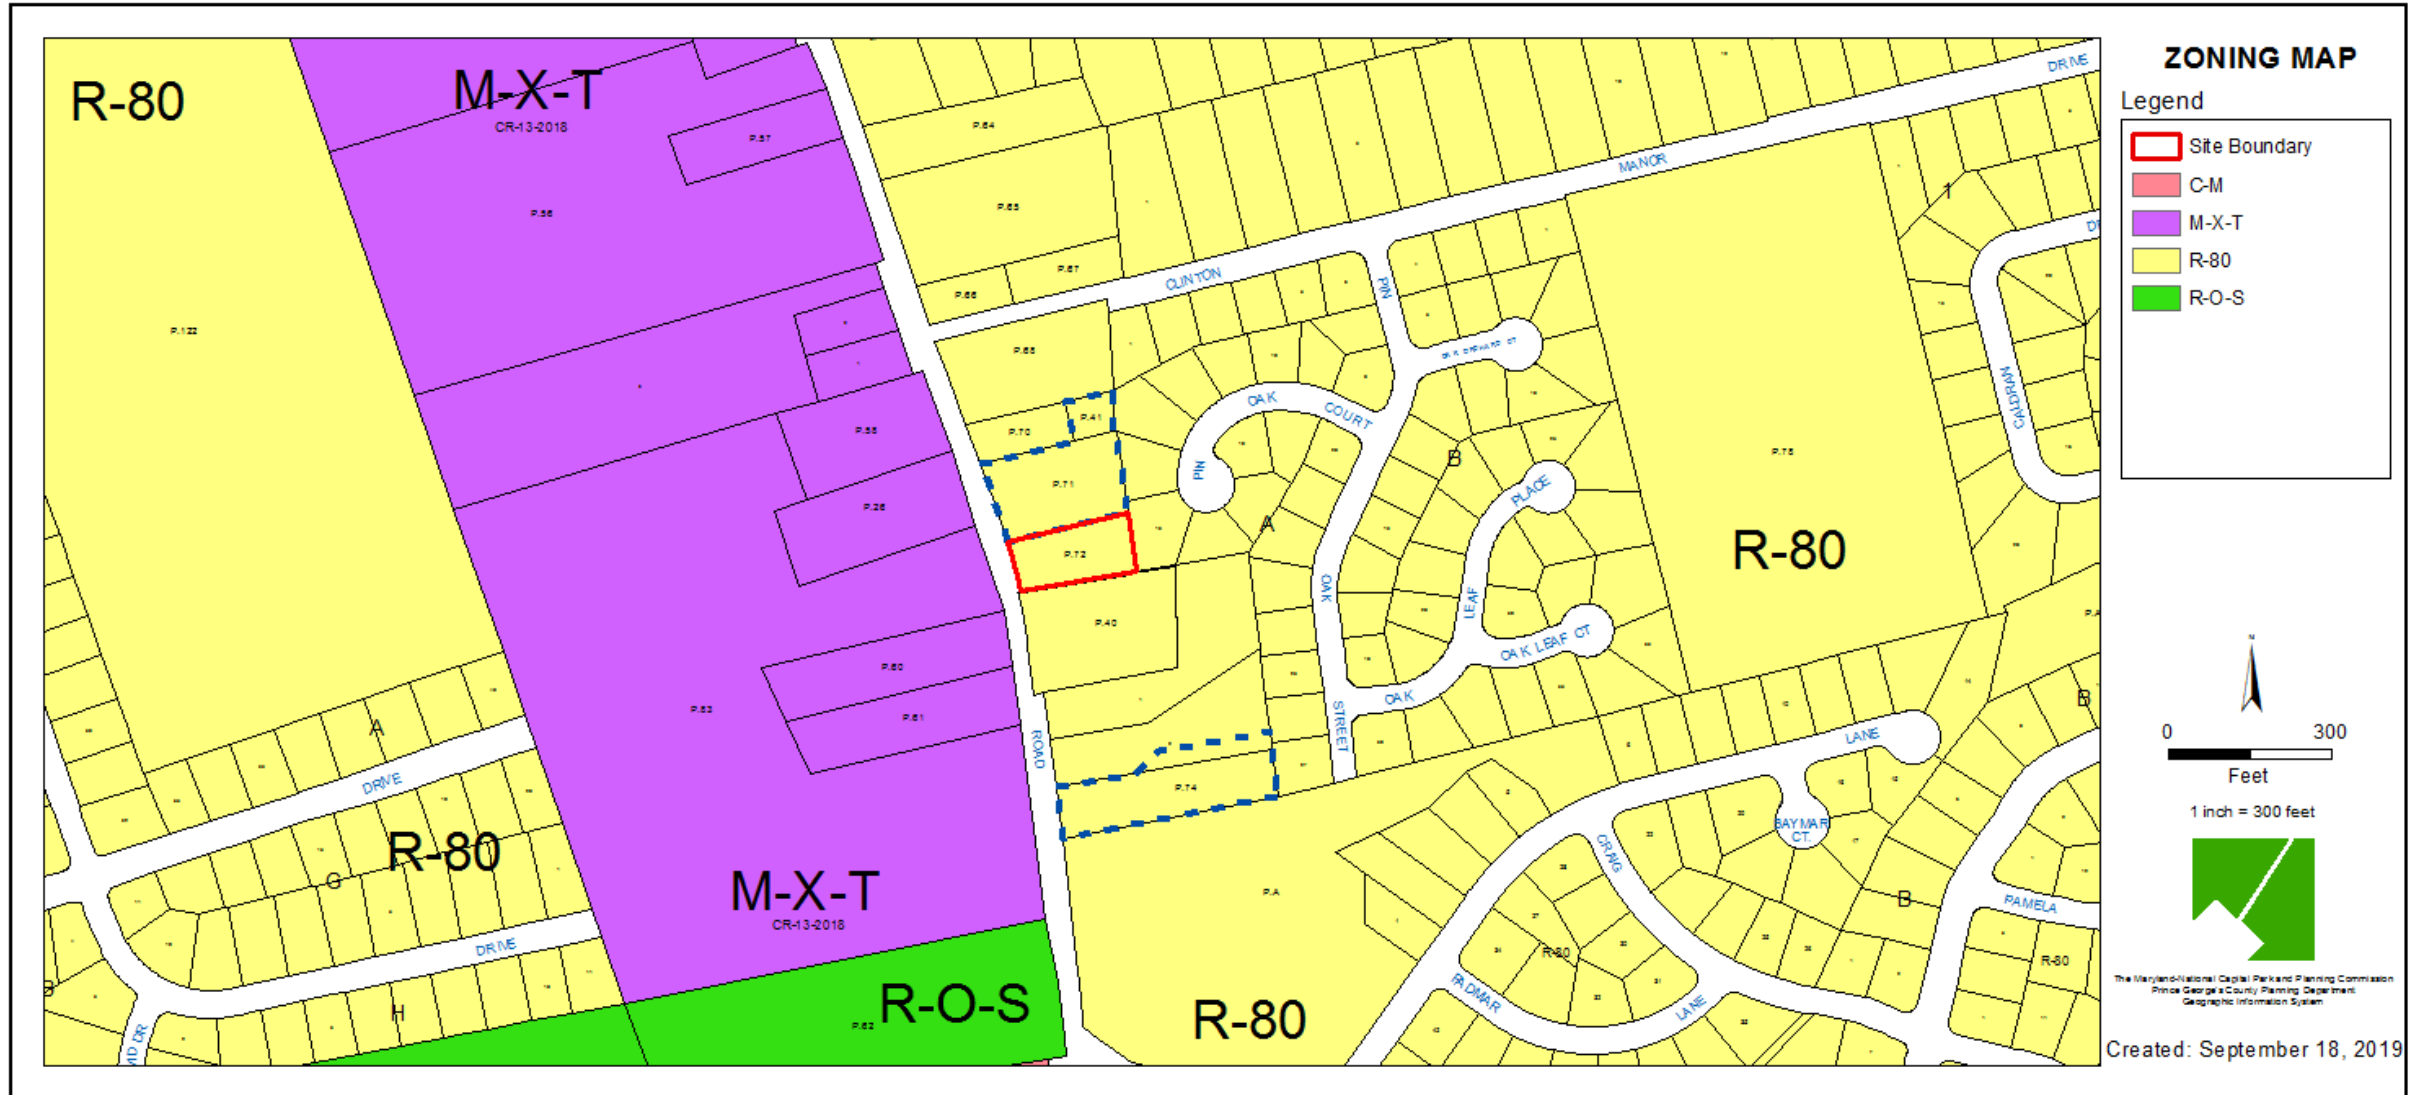


# AERIAL MAP



# SITE MAP

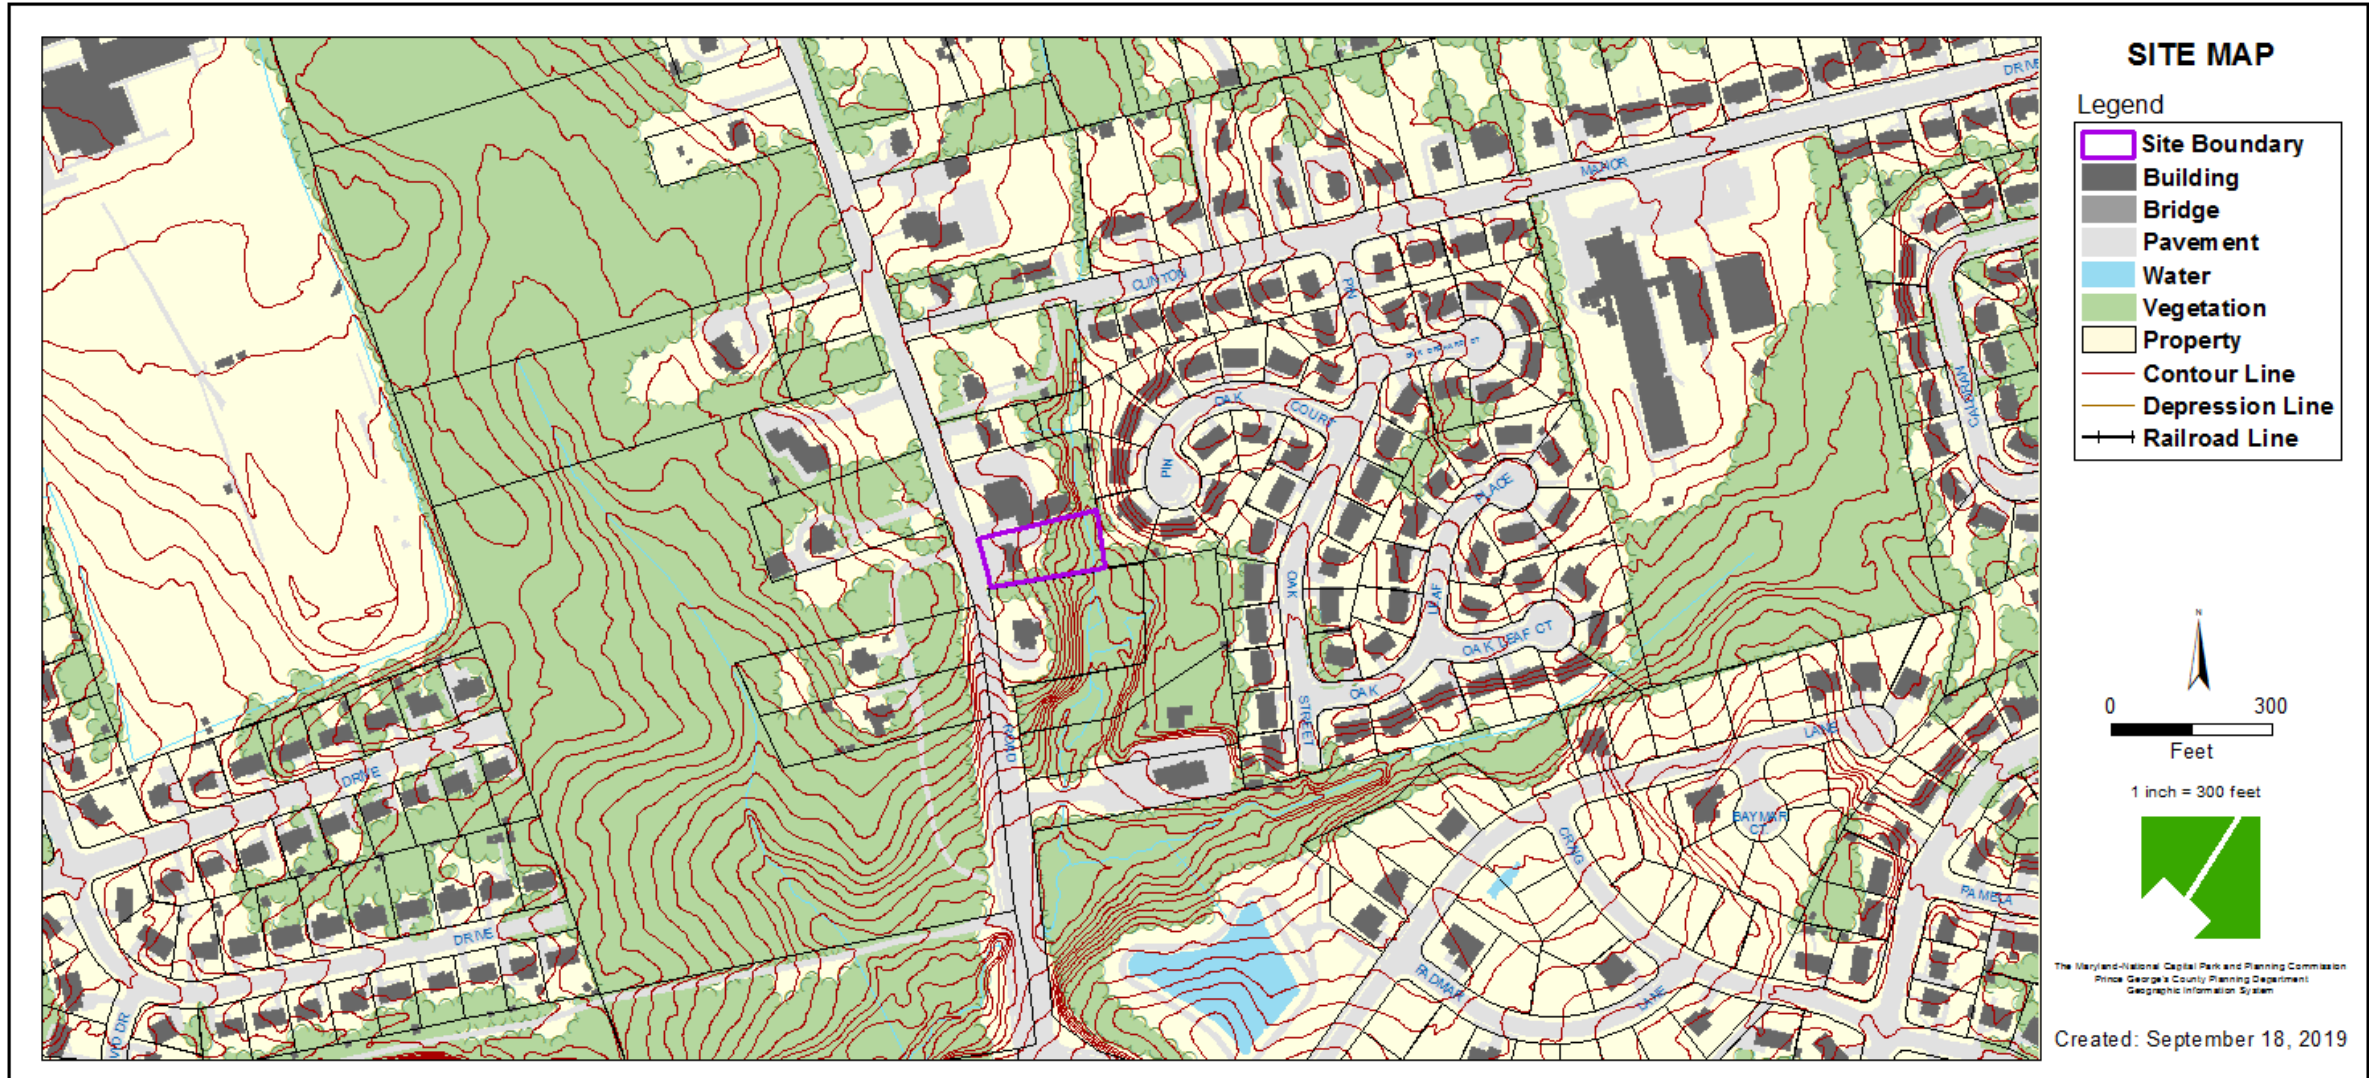


# MASTER PLAN RIGHT-OF-WAY MAP

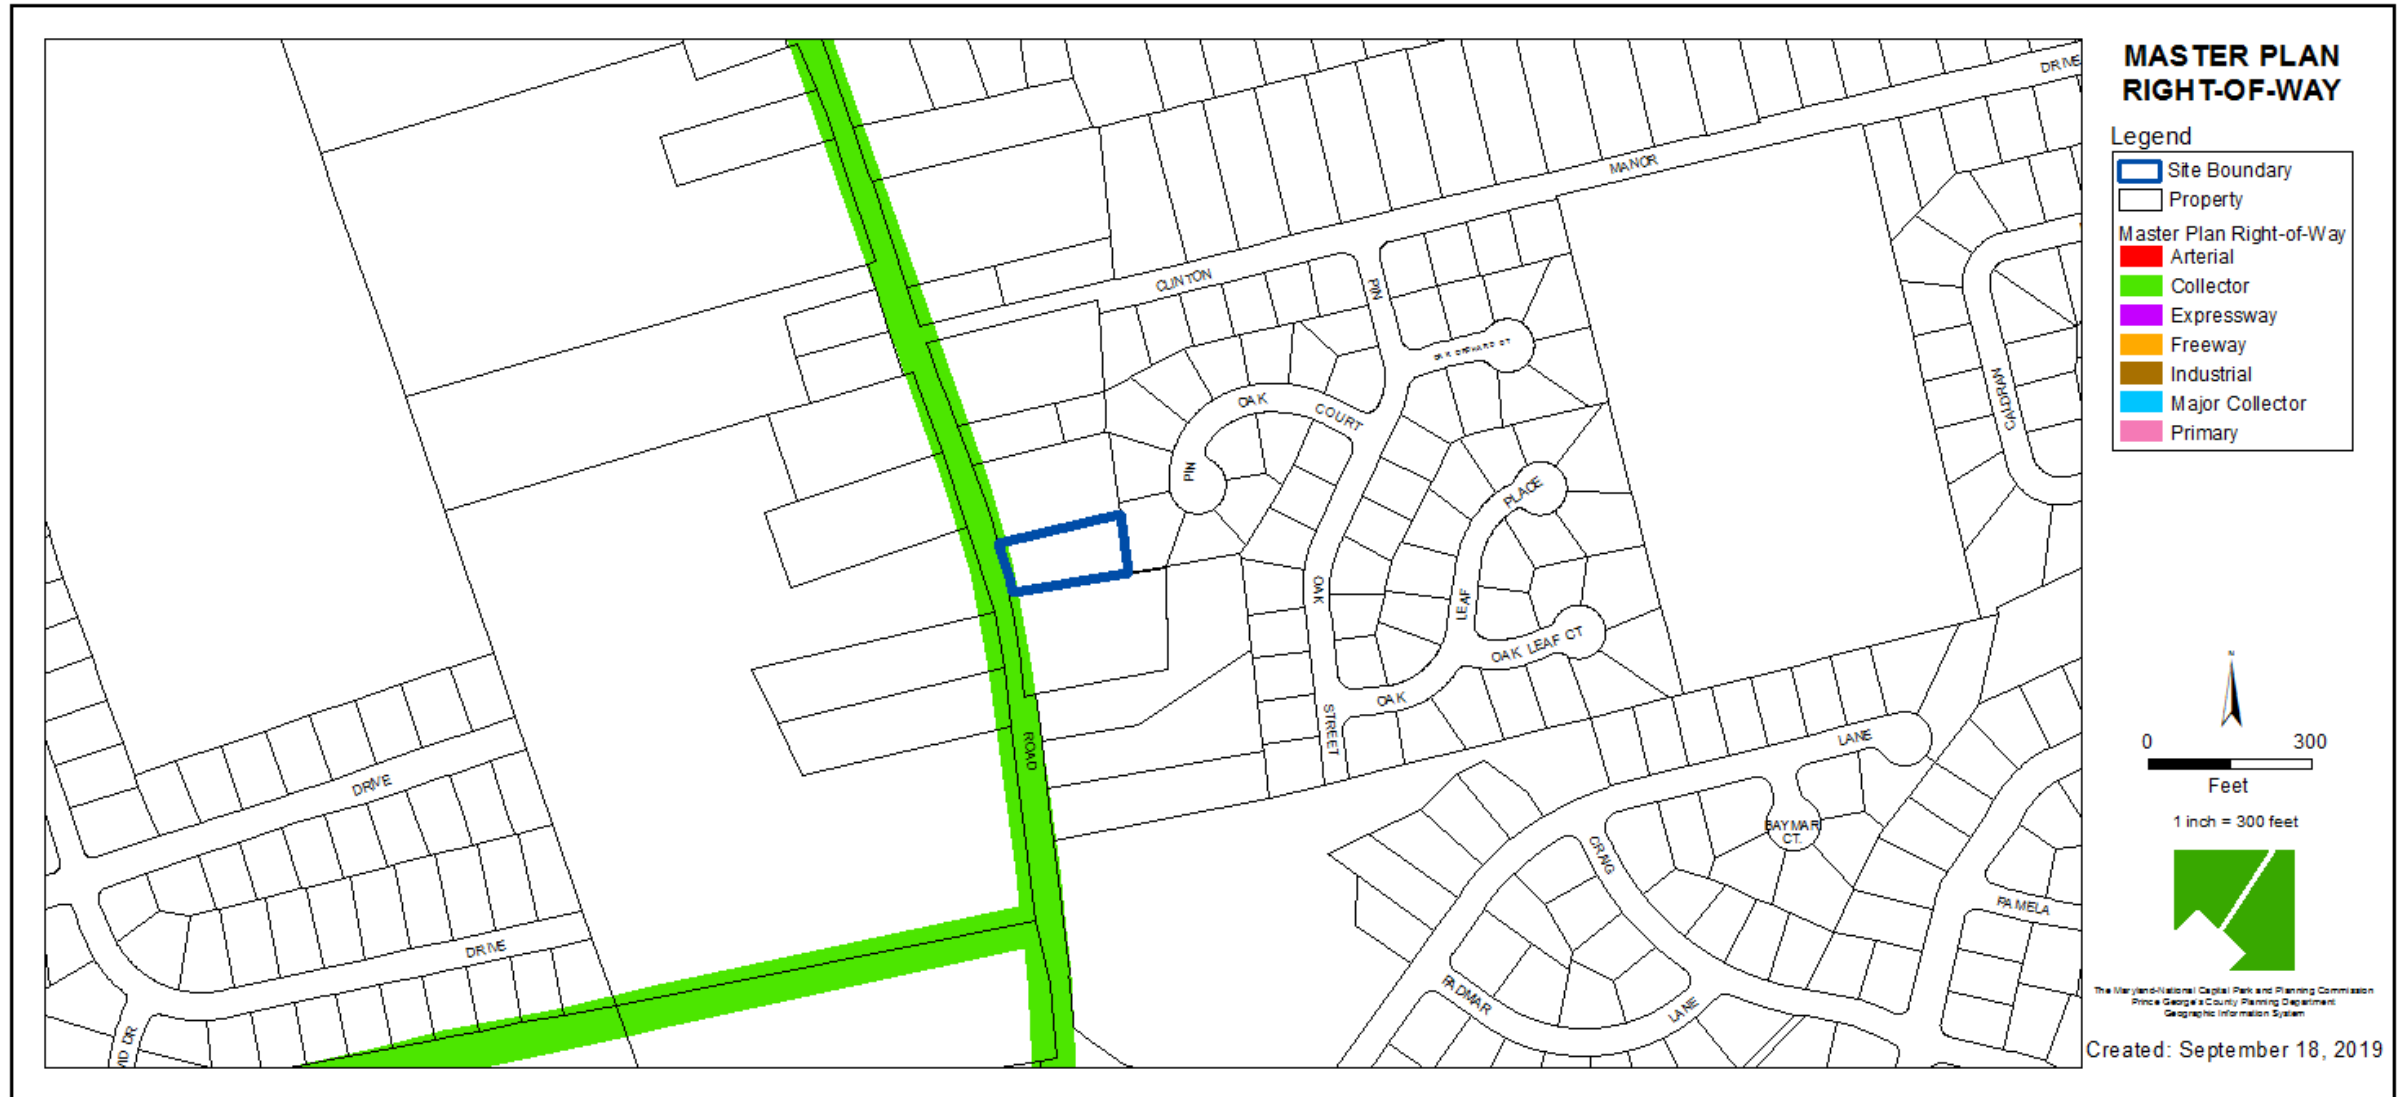

# BIRD'S-EYE VIEW WITH APPROXIMATE SITE BOUNDARY OUTLINED




# SITE PLAN

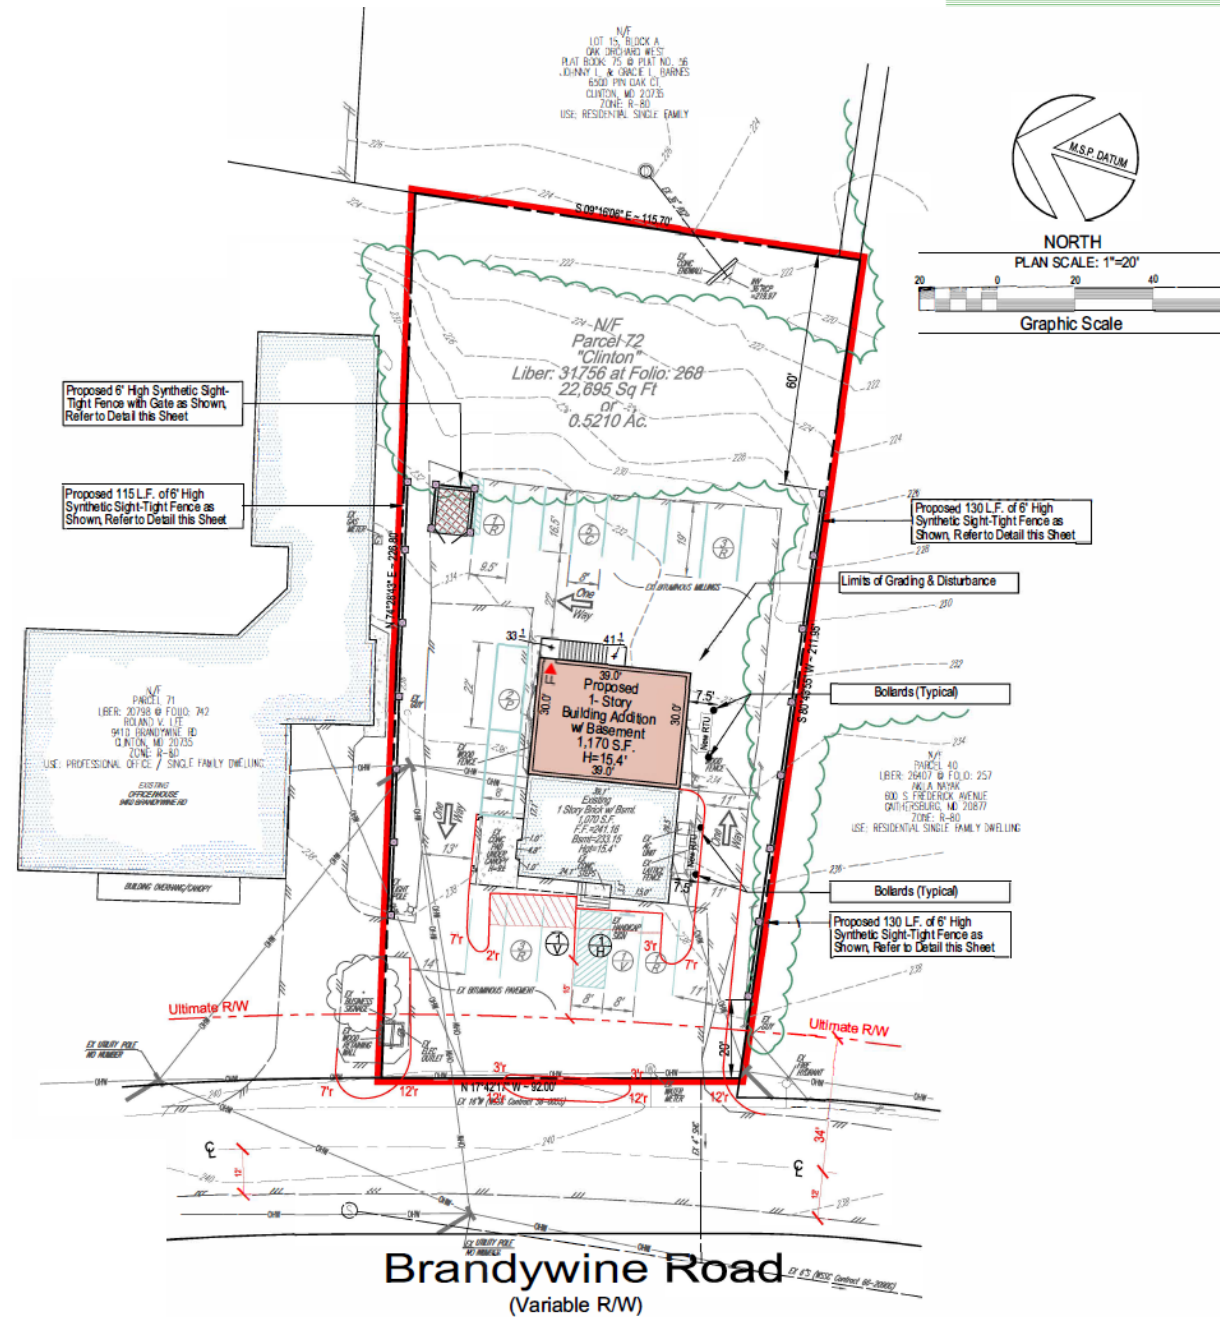




# ARCHITECTURAL ELEVATIONS

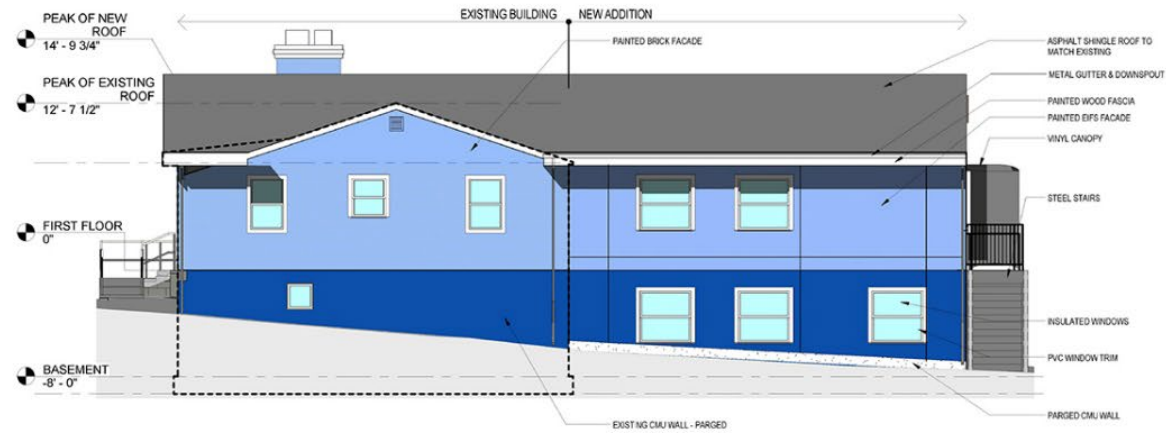


East Elevation

Scale = 1"=5'

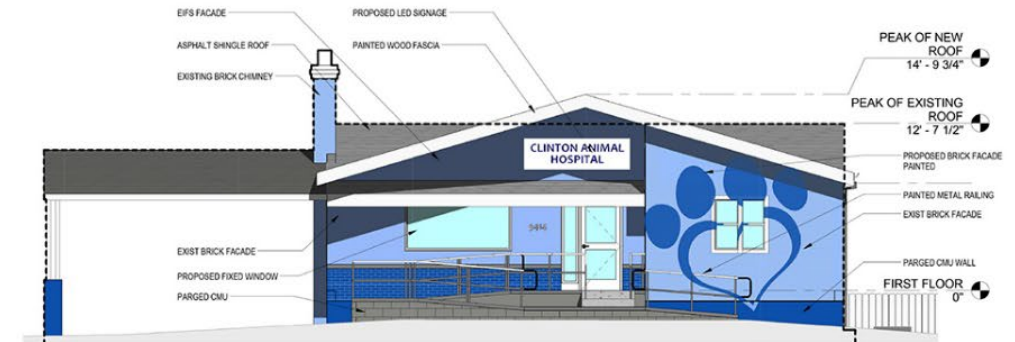

South Elevation

Scale = 1"=5'

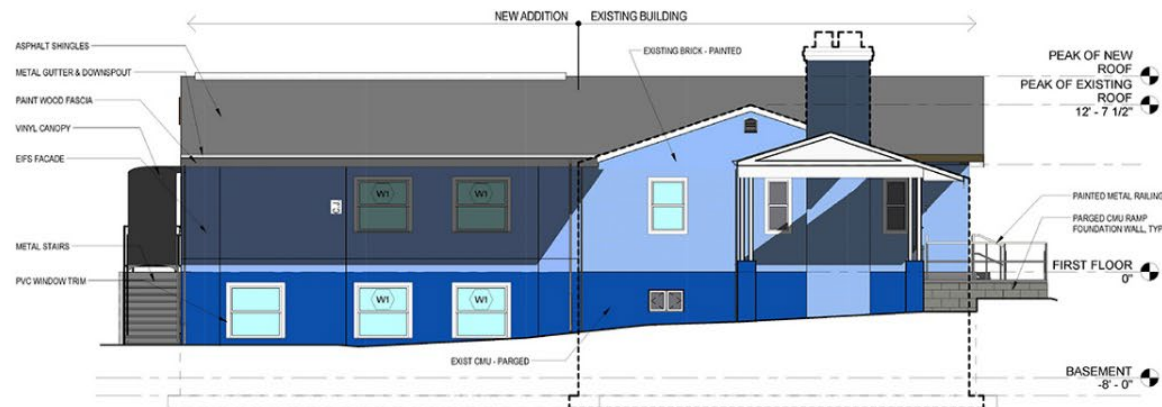

West Elevation

Scale = 1"=5'



North Elevation

Scale = 1"=5'