


ITEM:

CASE: DDS-661


CHICK-FIL-A BRANDYWINE

THE PRINCE GEORGE'S COUNTY PLANNING DEPARTMENT

GENERAL LOCATION MAP

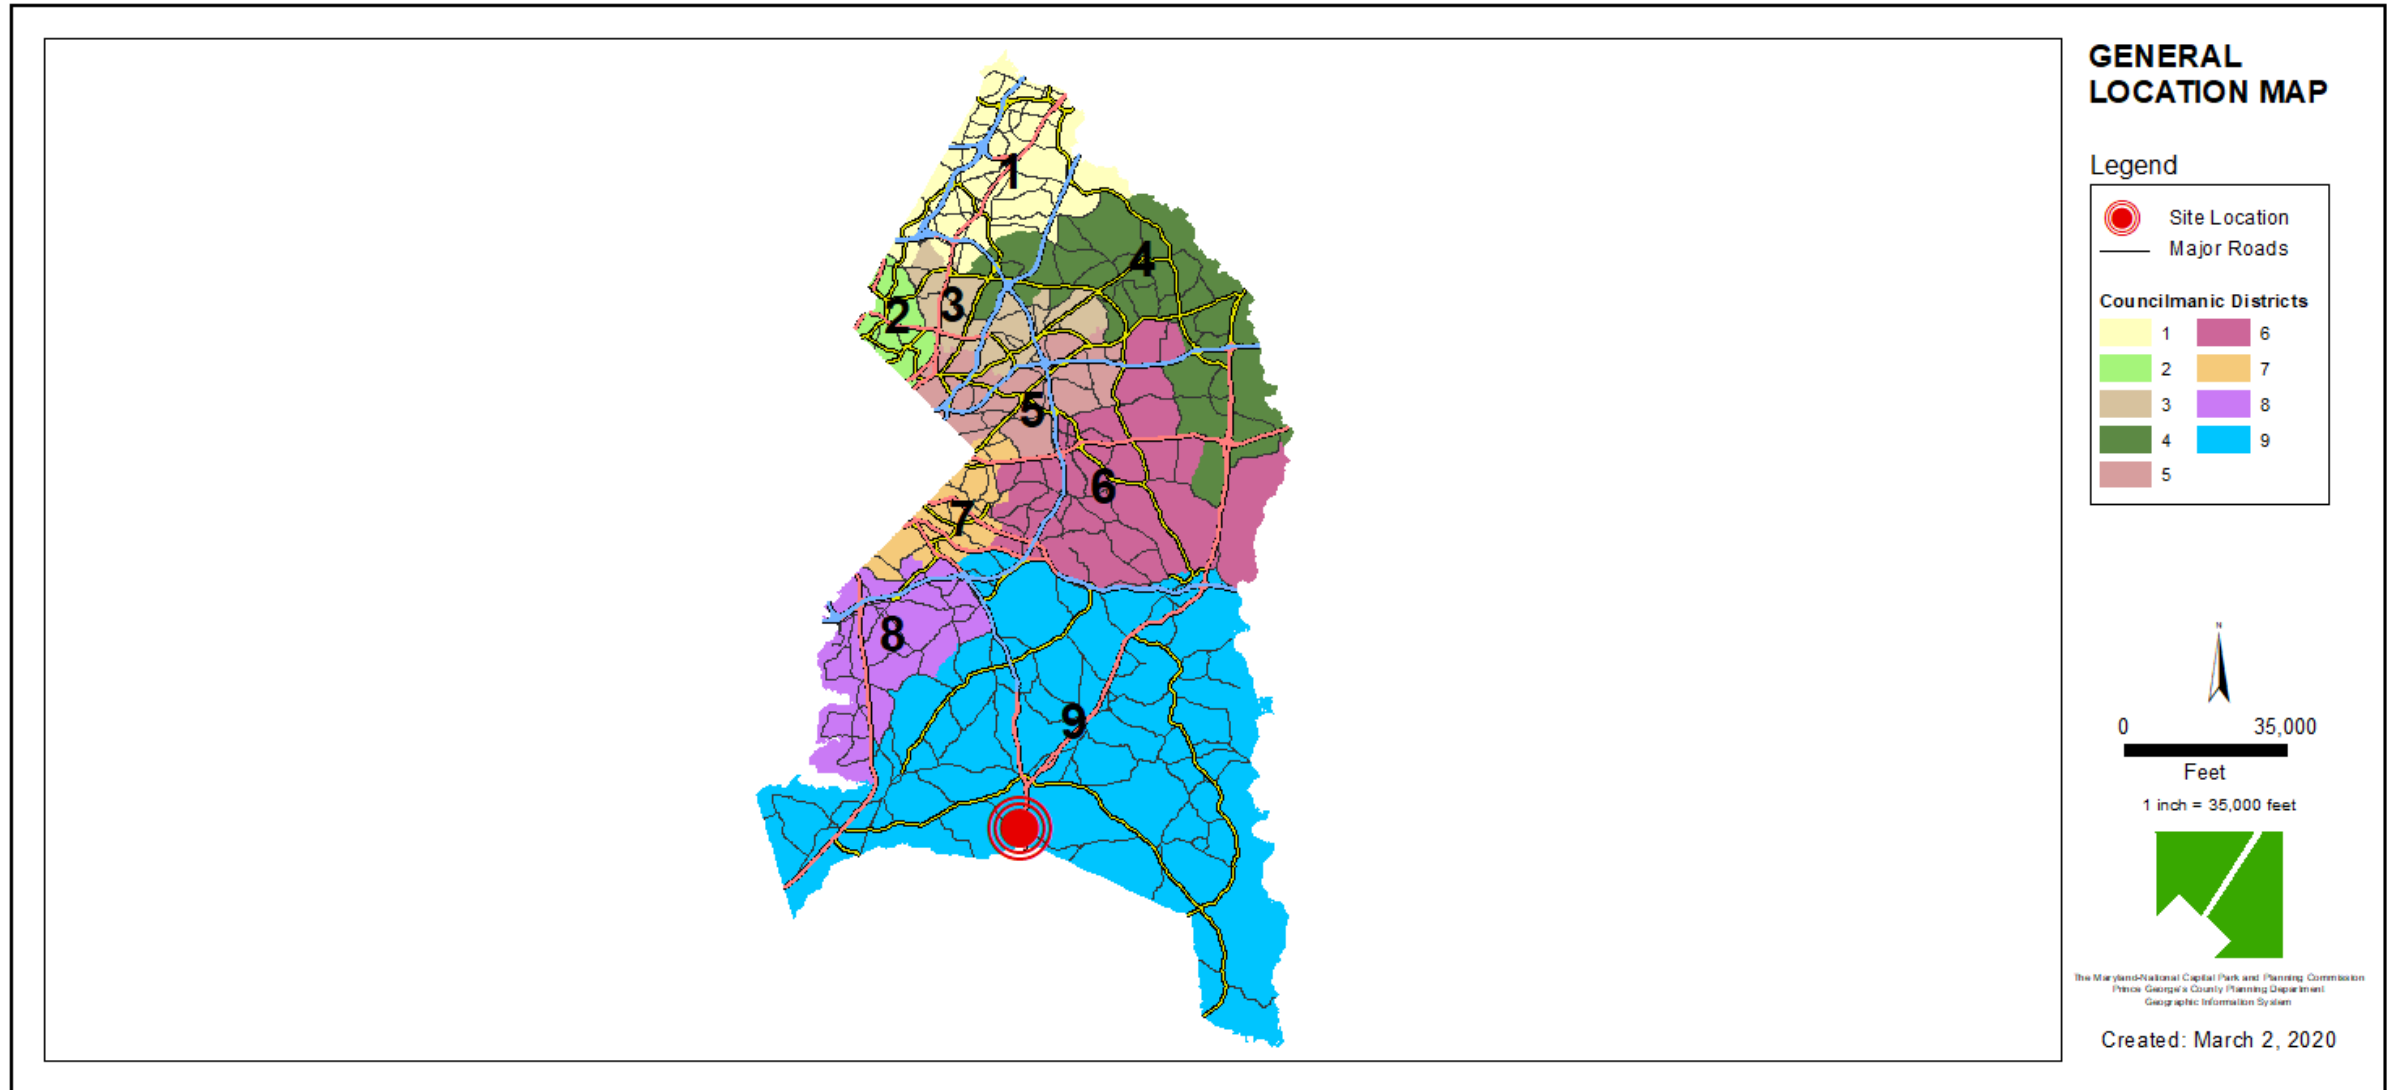

SITE VICINITY

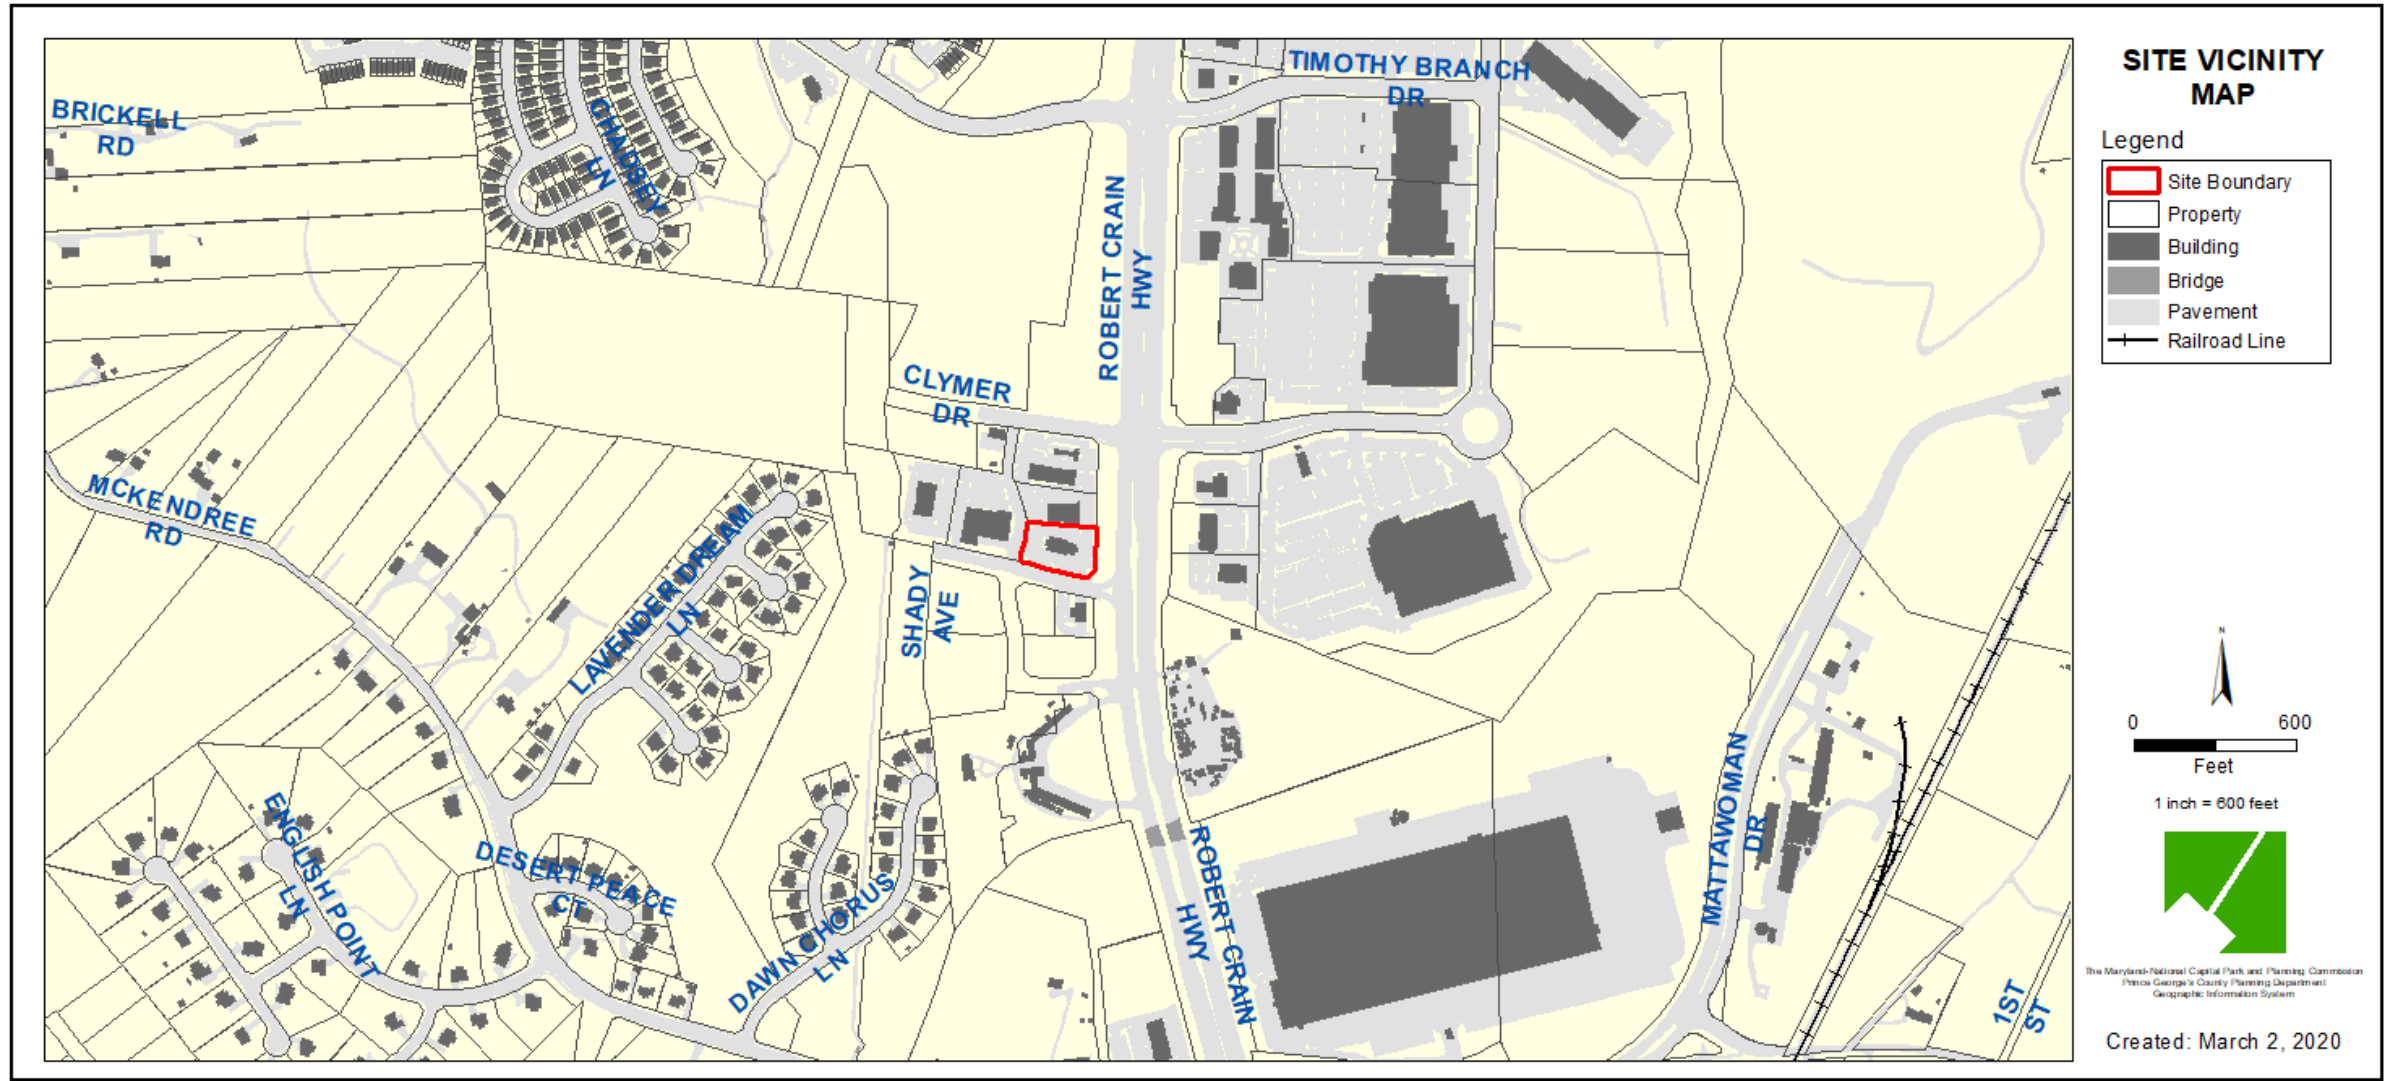





AERIAL MAP



SITE MAP

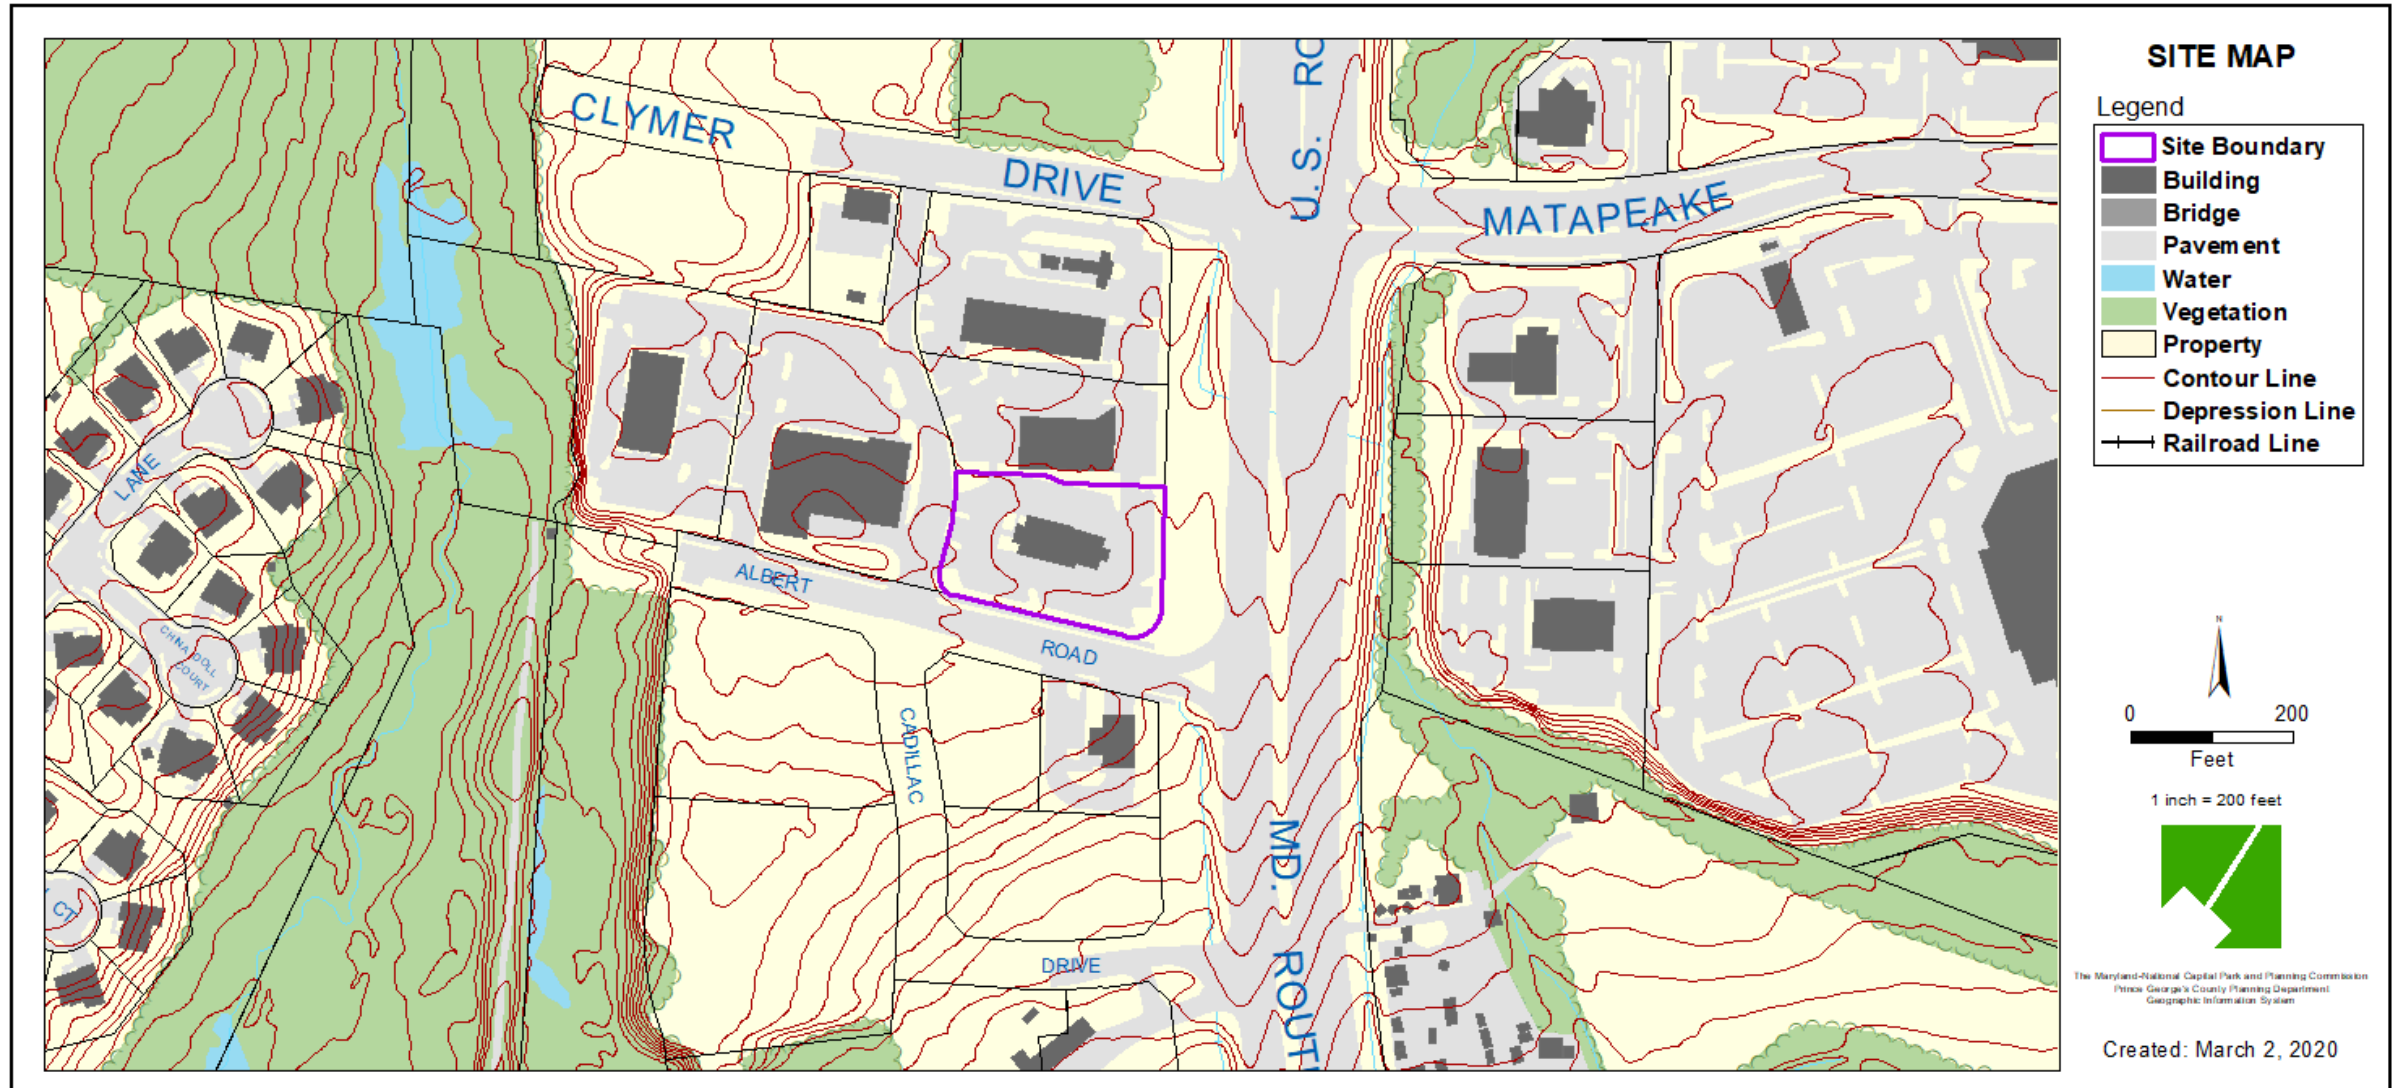


MASTER PLAN RIGHT-OF-WAY MAP

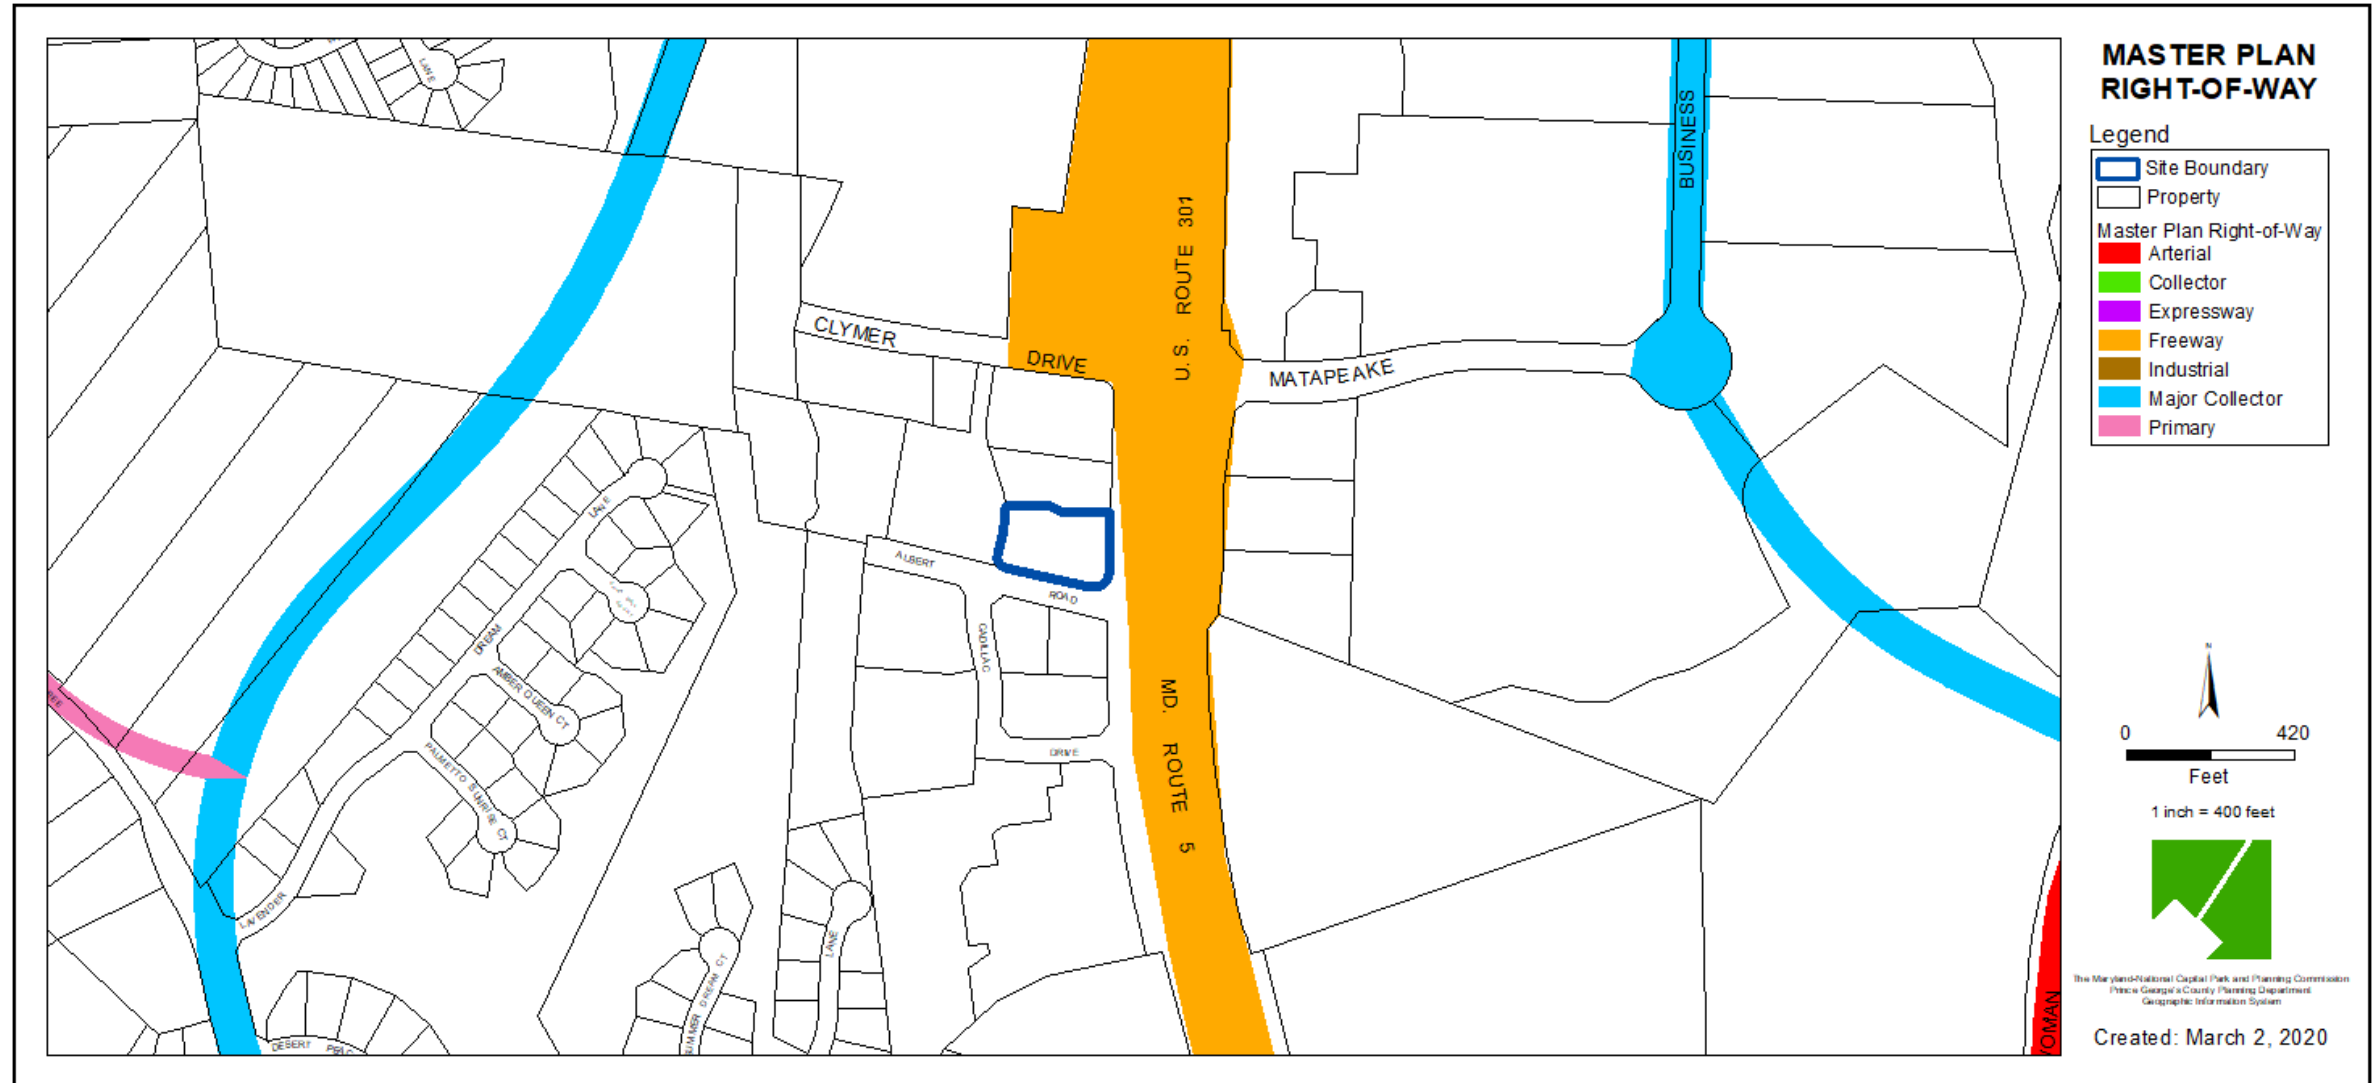


BIRD'S-EYE VIEW WITH APPROXIMATE SITE BOUNDARY OUTLINED




PROPOSED LANDSCAPE/SITE PLAN MODIFICATIONS

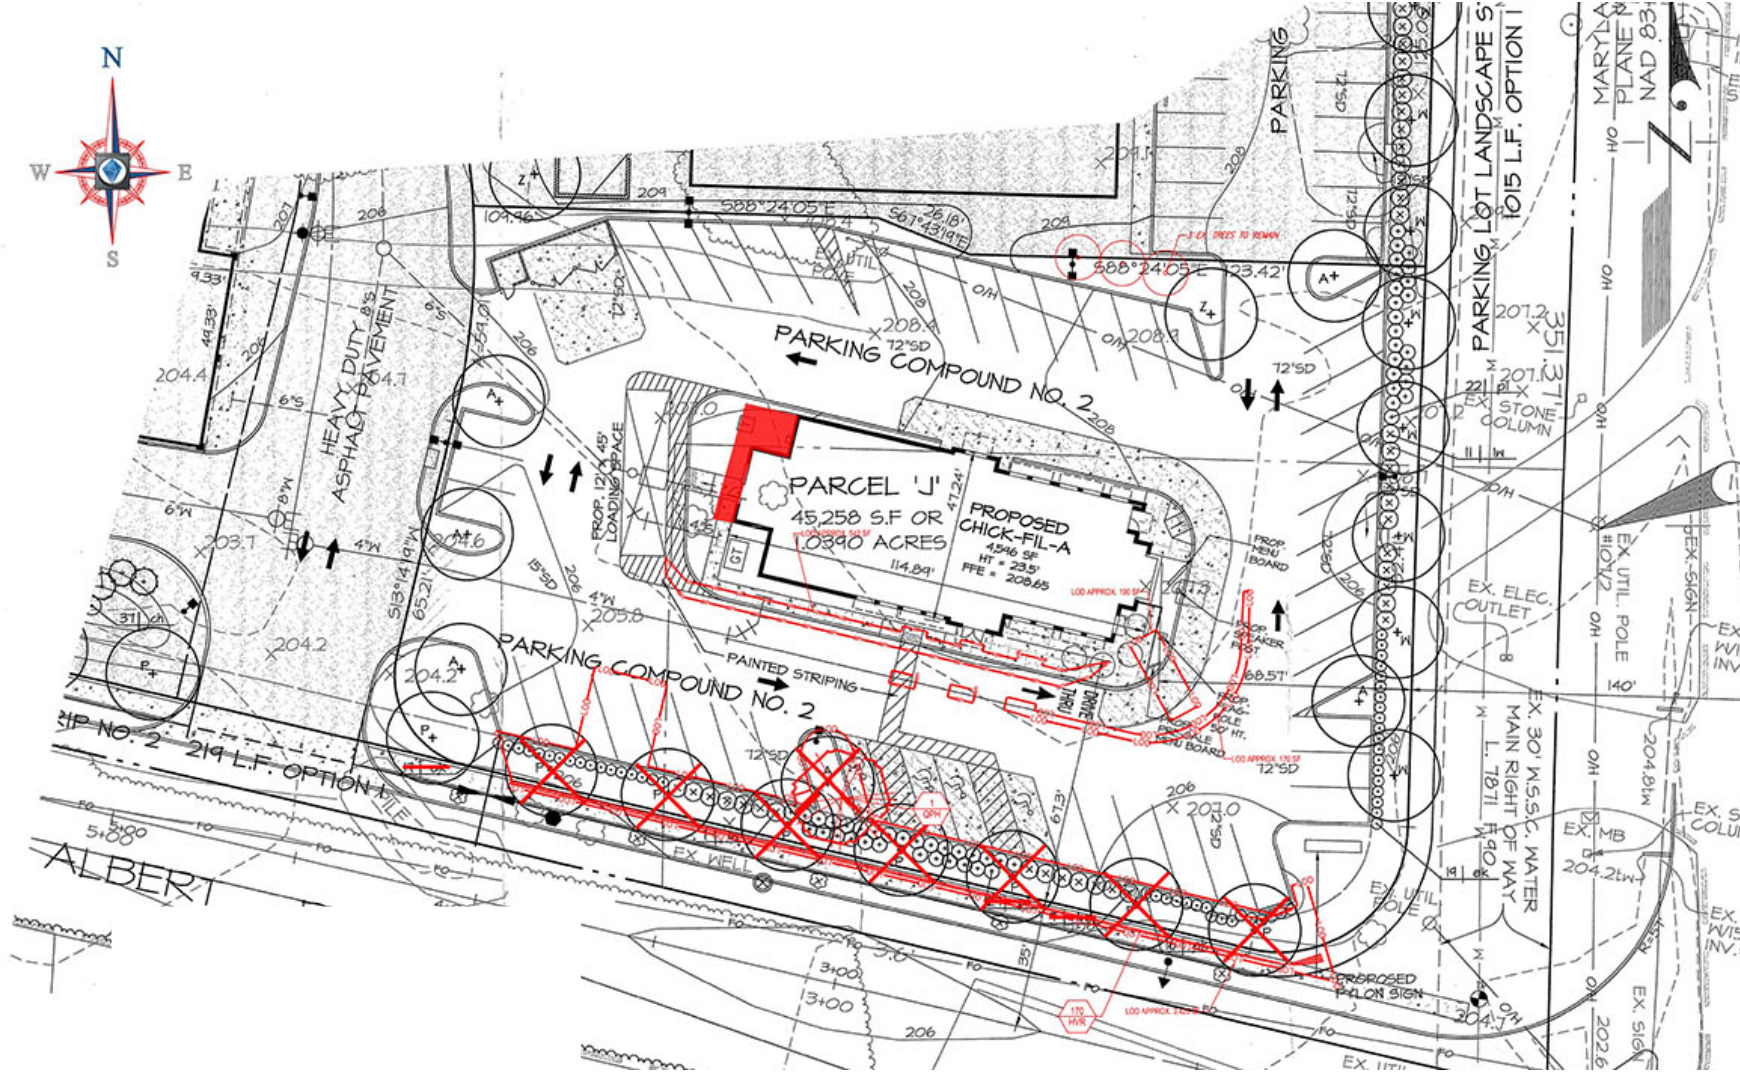

SITE PLAN

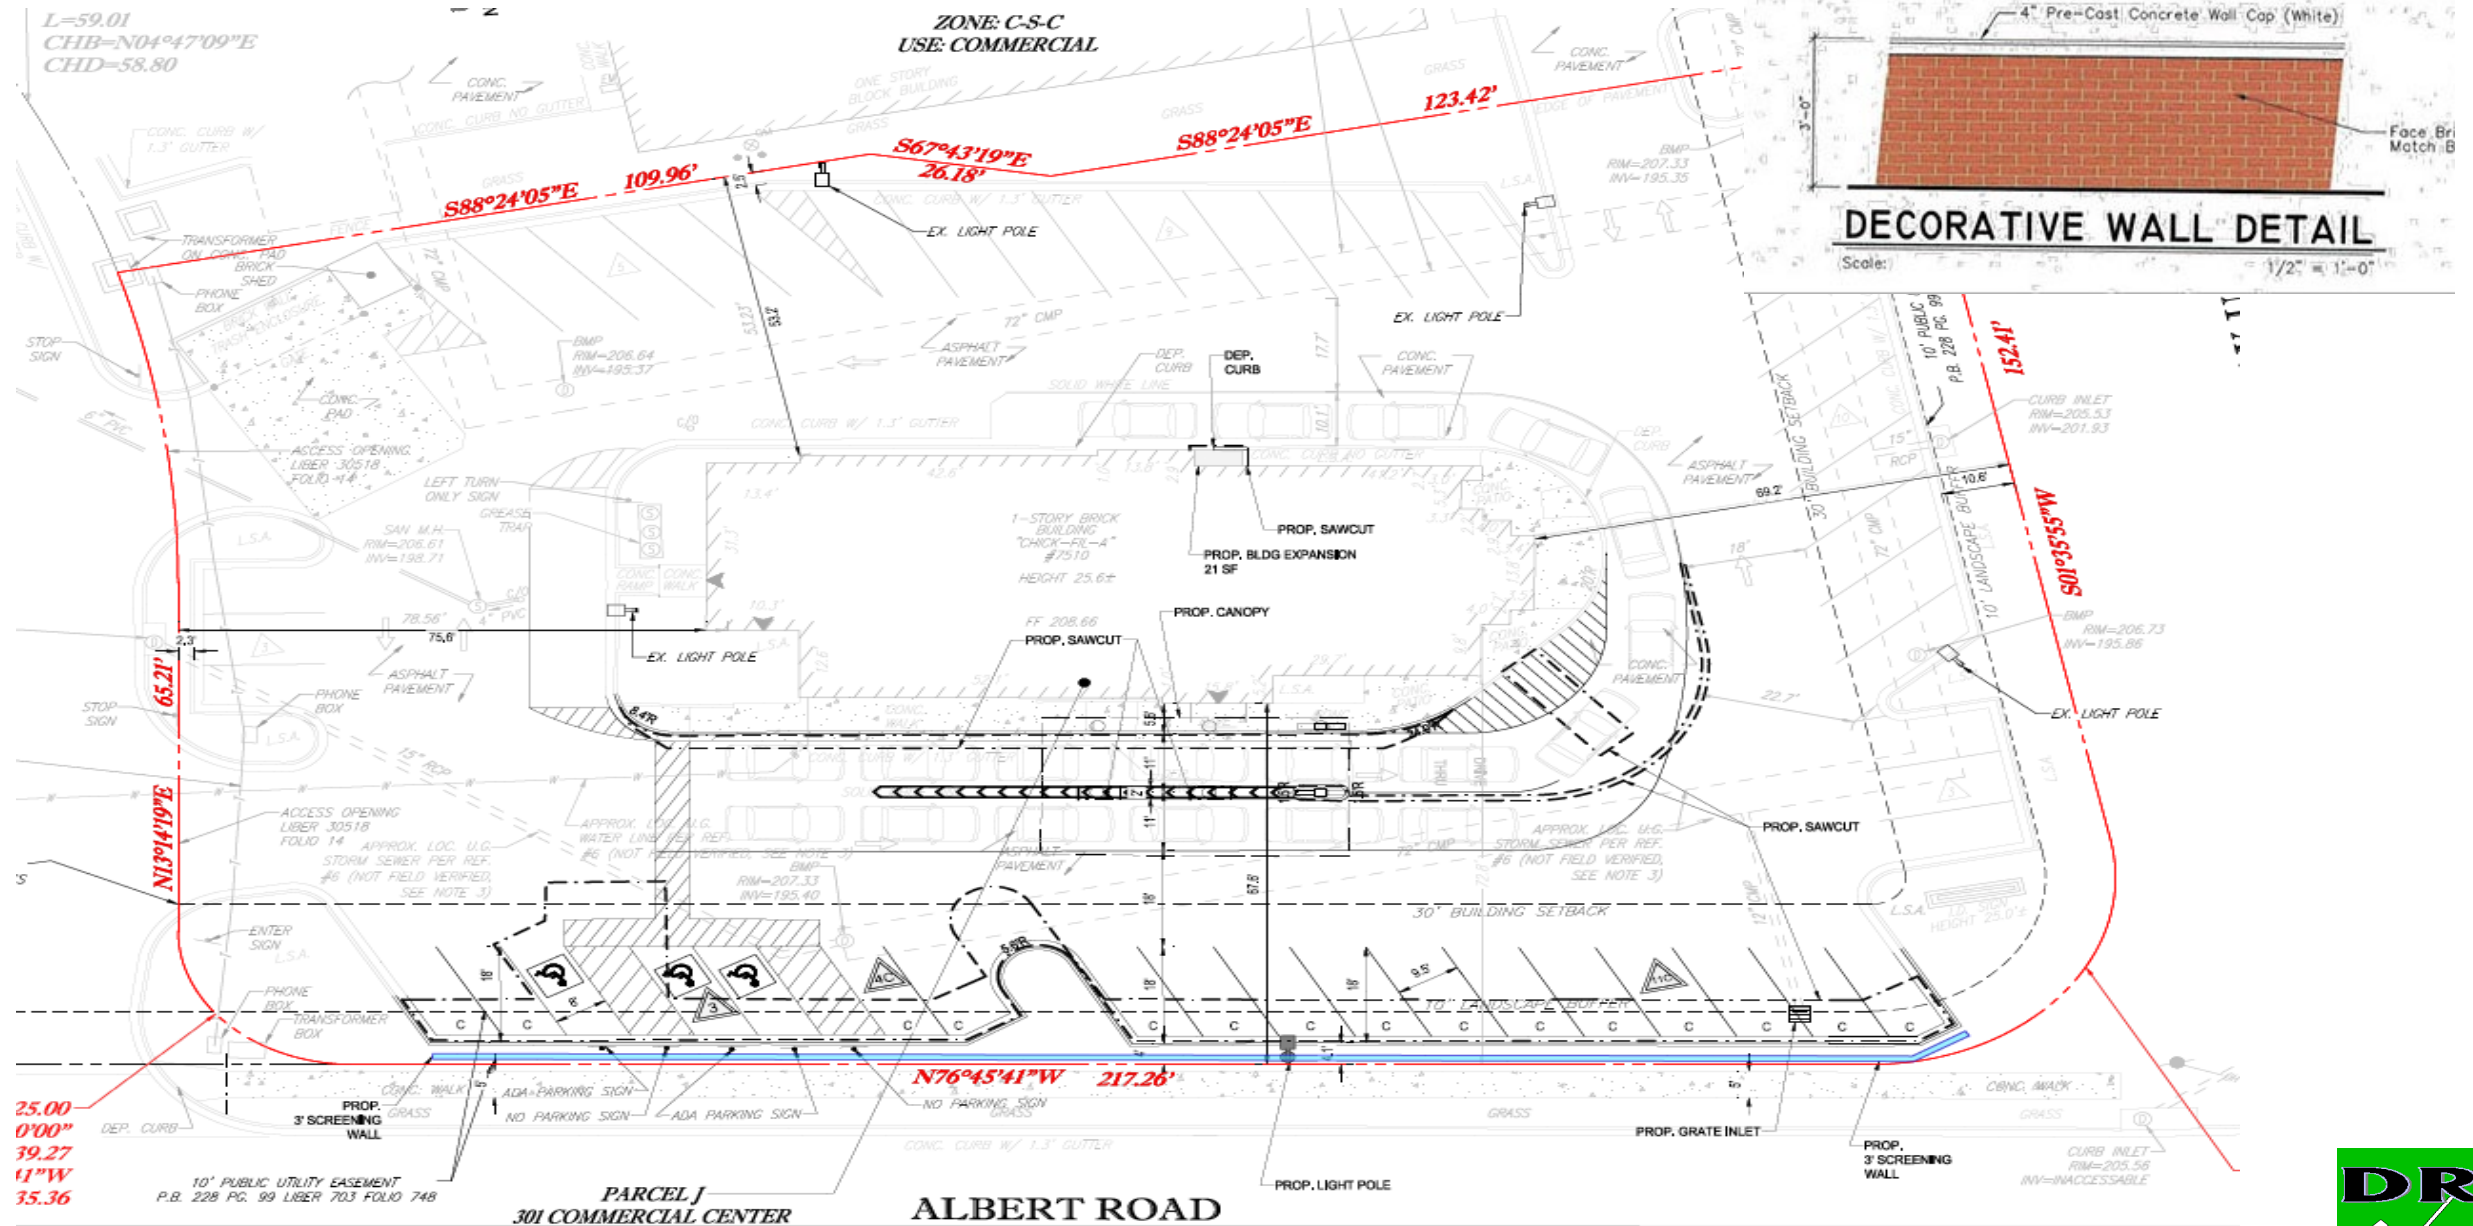

LANDSCAPE PLAN

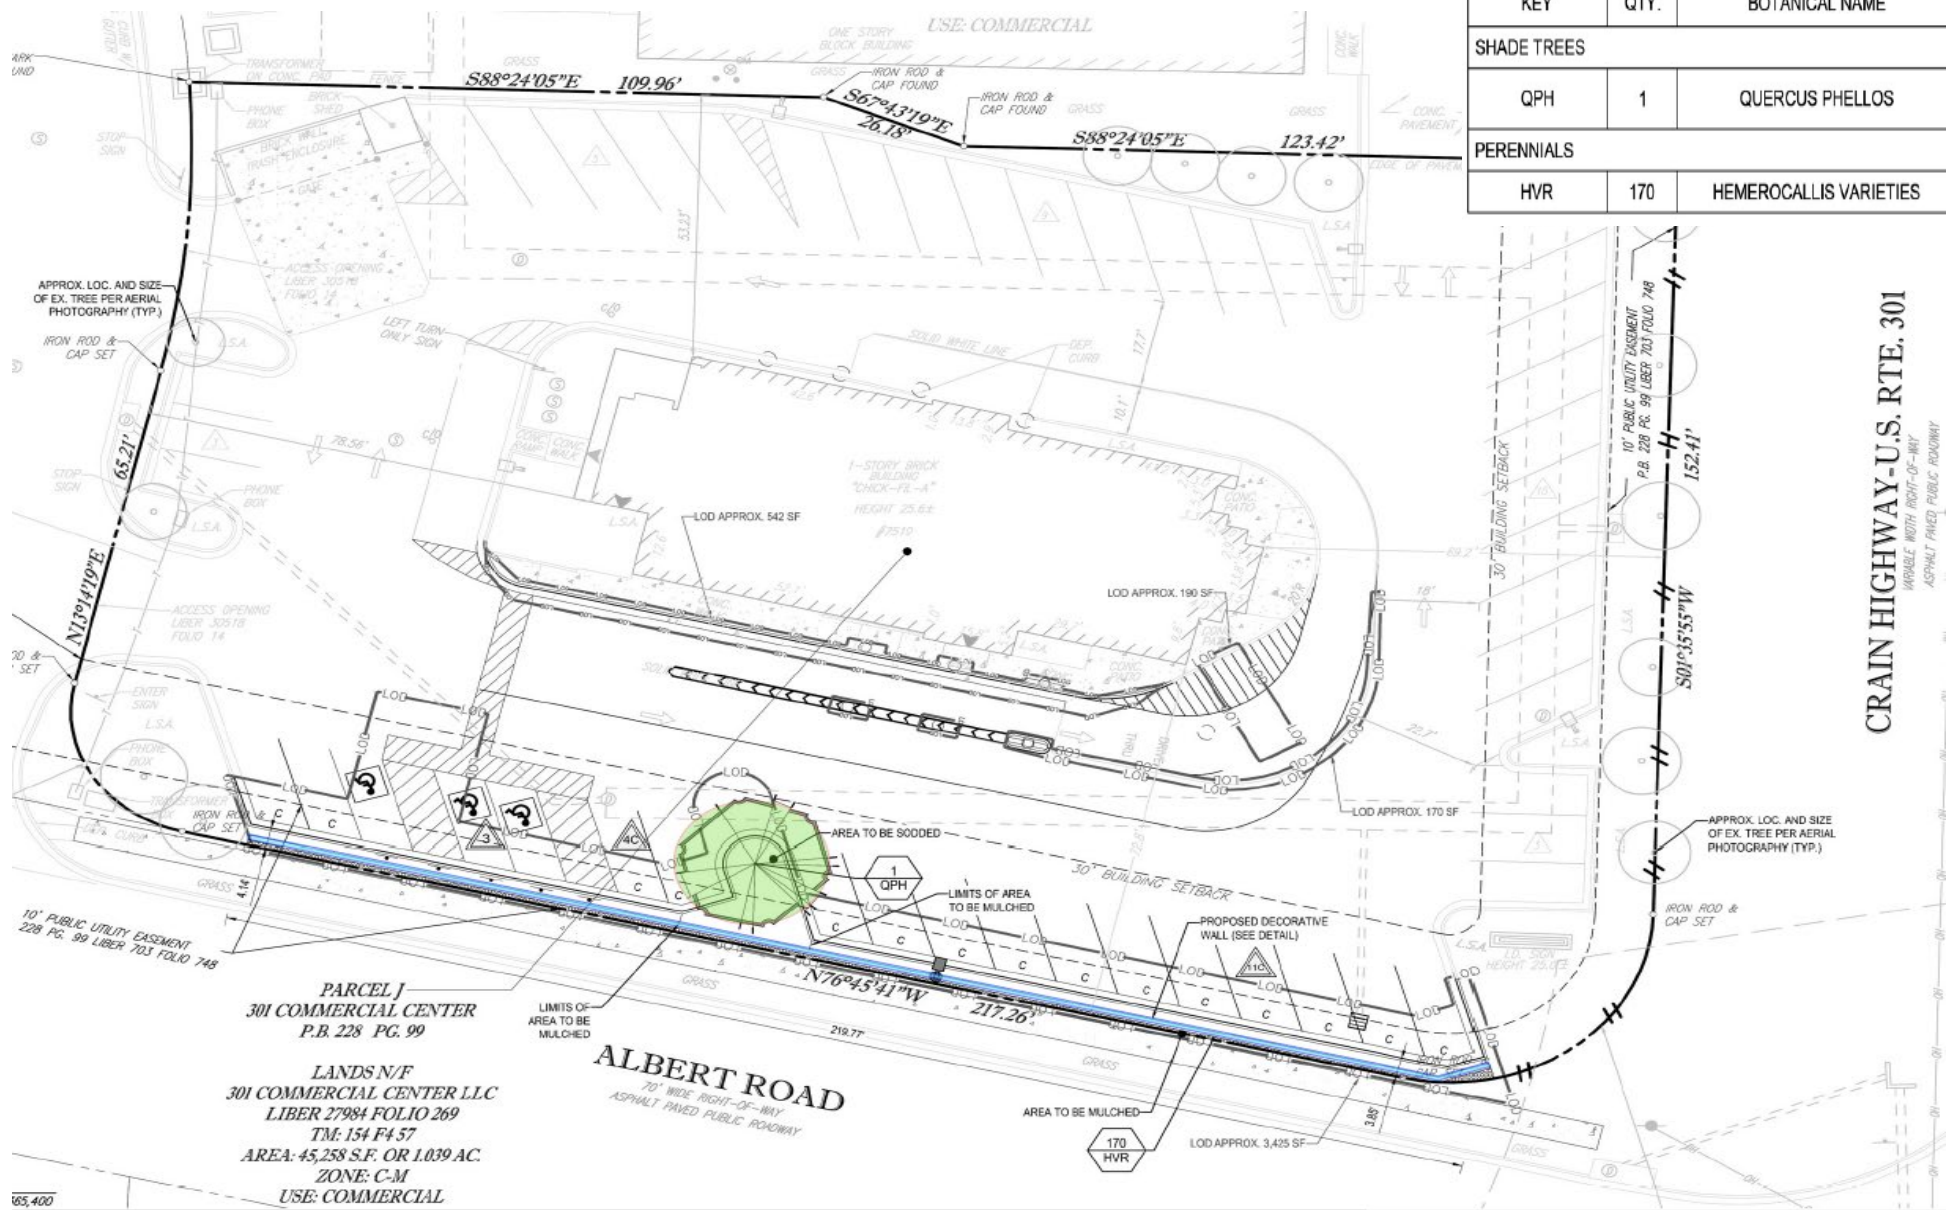

LANDSCAPE SCHEDULE					
KEY	QTY.	BOTANICAL NAME	COMMON NAME	CAL. / HT.	CONT.
SHADE TREES					
QPH	1	QUERCUS PHELLOS	WILLOW OAK	3" - 3 1/2" CAL. / 12-14'	B+B
PERENNIALS					
HVR	170	HEMEROCALLIS VARIETIES	PEACH-RED-YELLOW DAYLILY	1 GAL.	CONTAINER

CRAIN HIGHWAY-U.S. RTE. 301

