


ITEMS: 11, 13, AND 15


CASE: DSP-19049 & DDS-667 & DSDS-707

LAUREL HOSPITAL PROPERTY


GENERAL LOCATION MAP

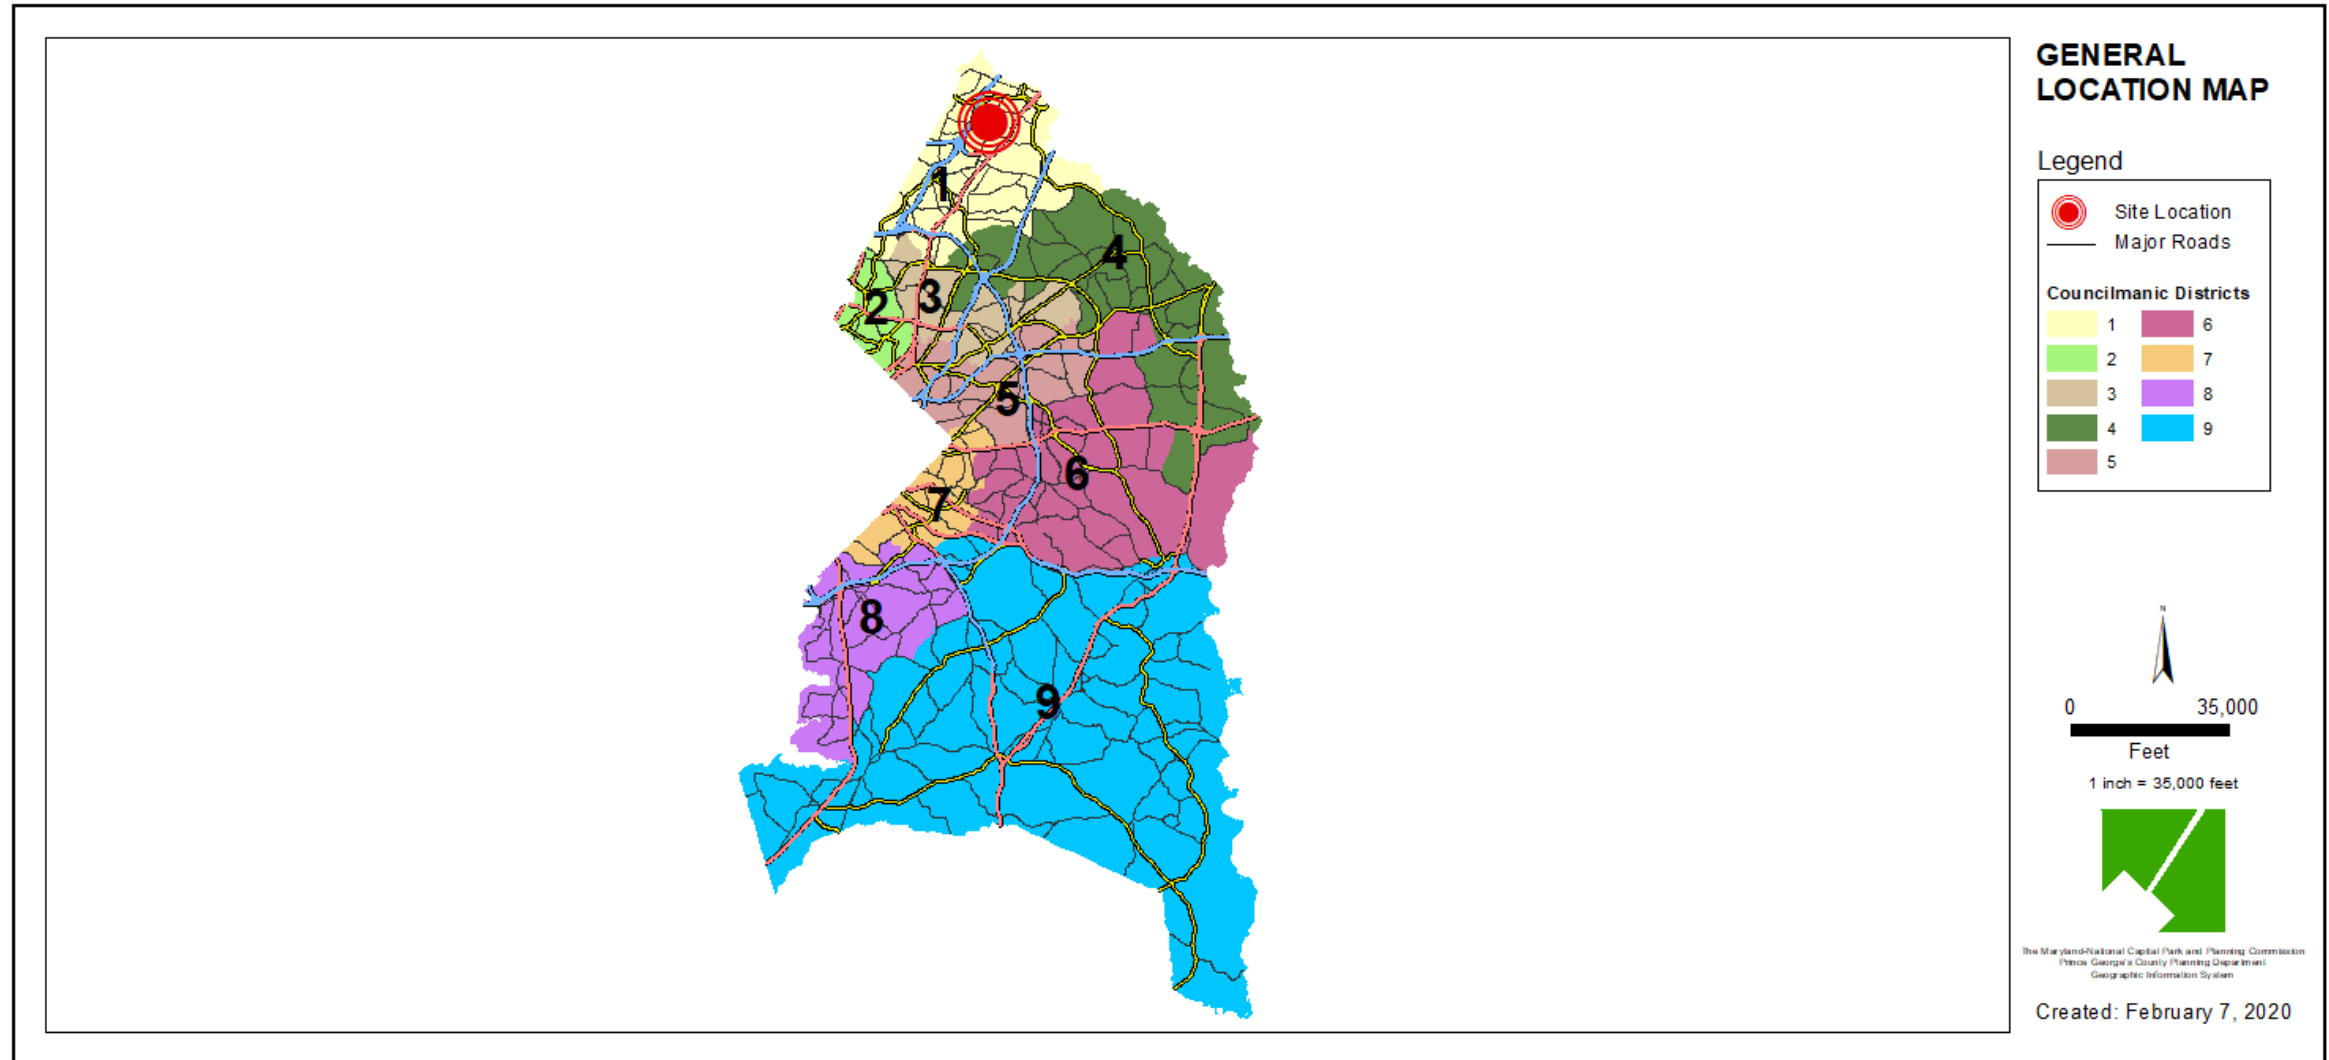

SITE VICINITY

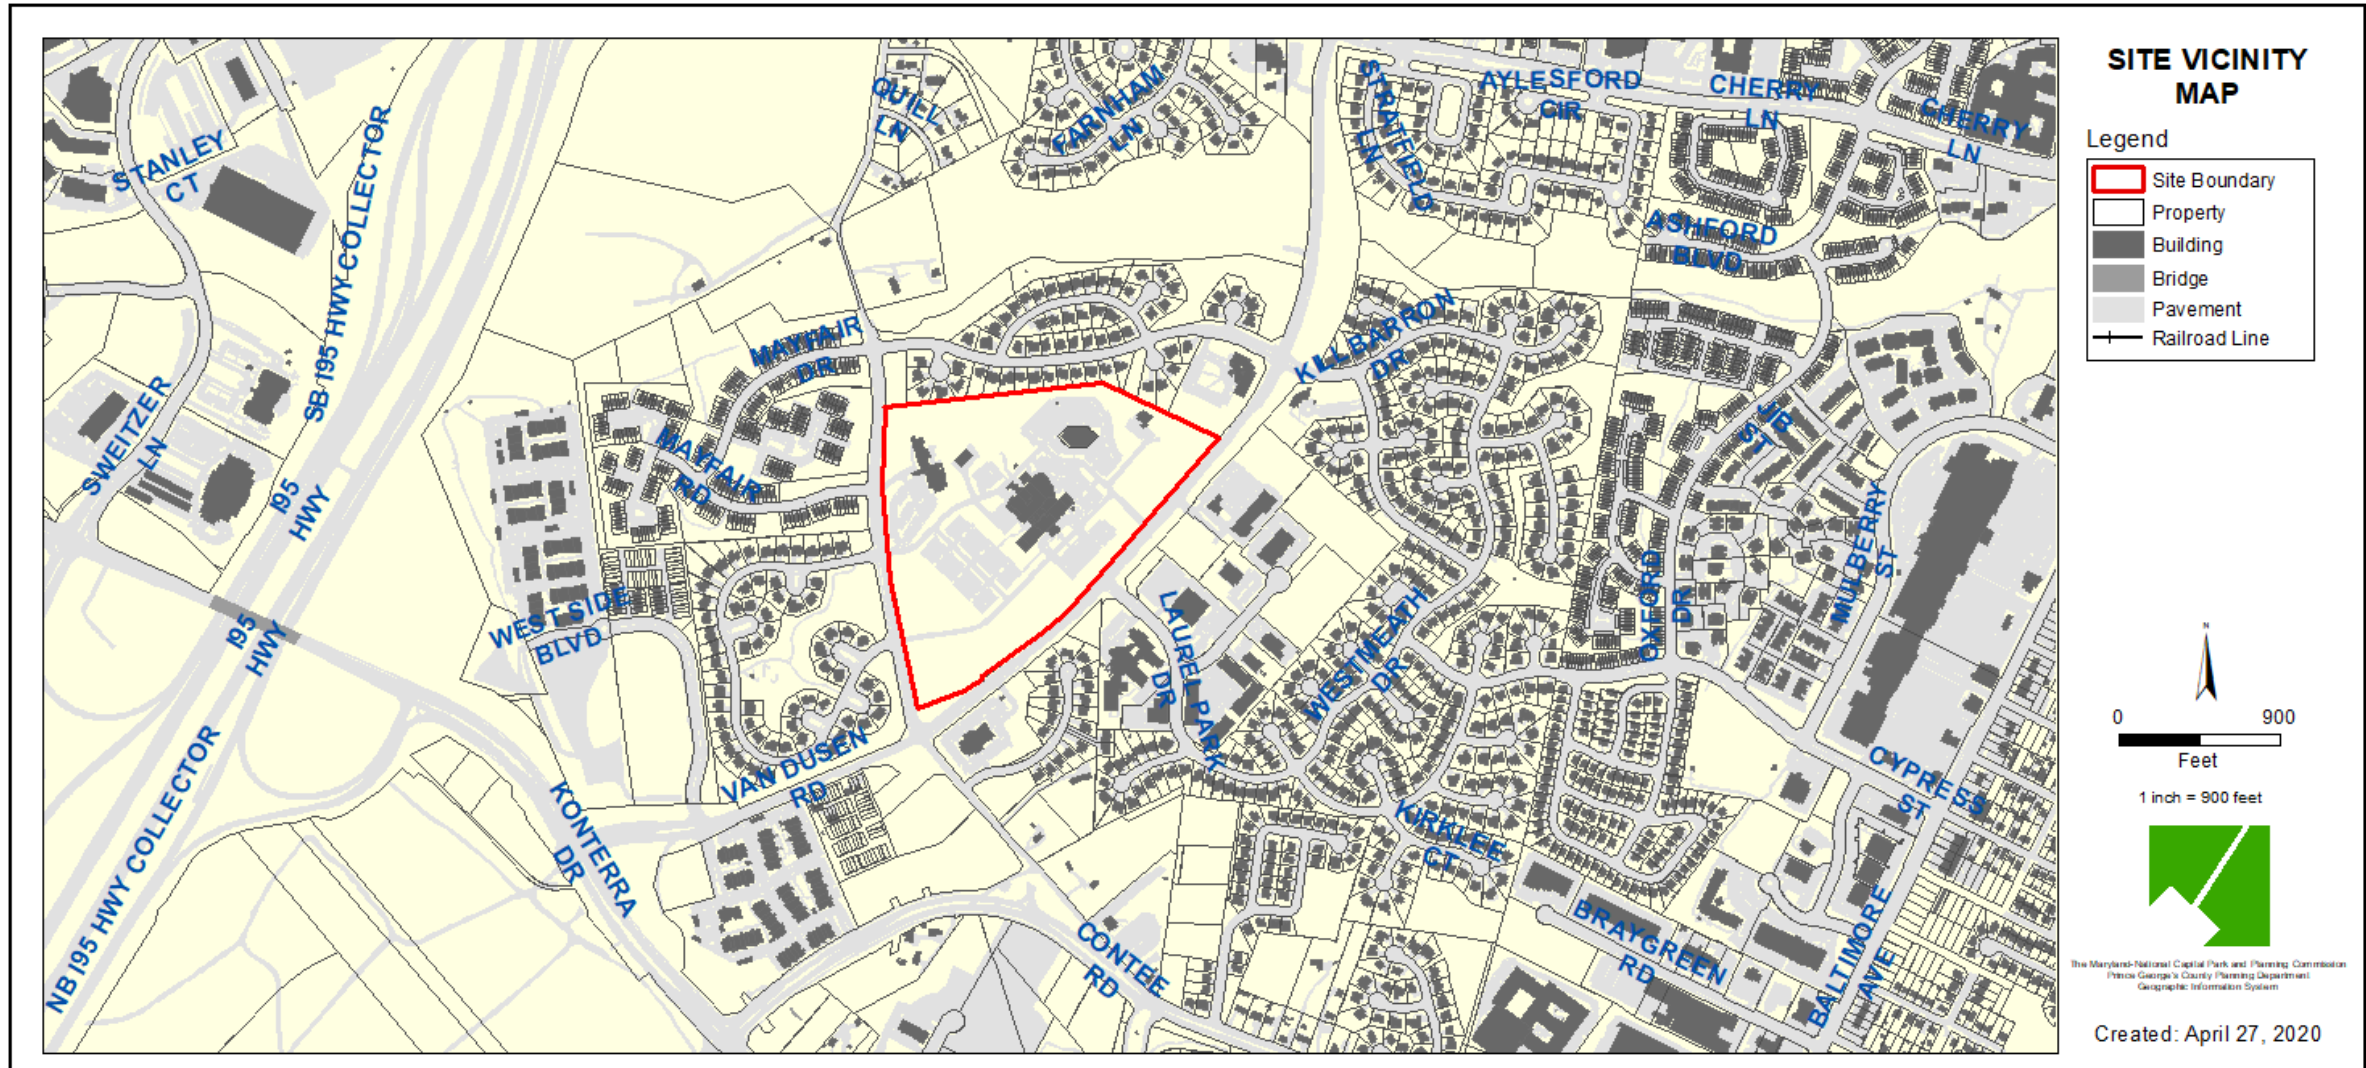


ZONING MAP

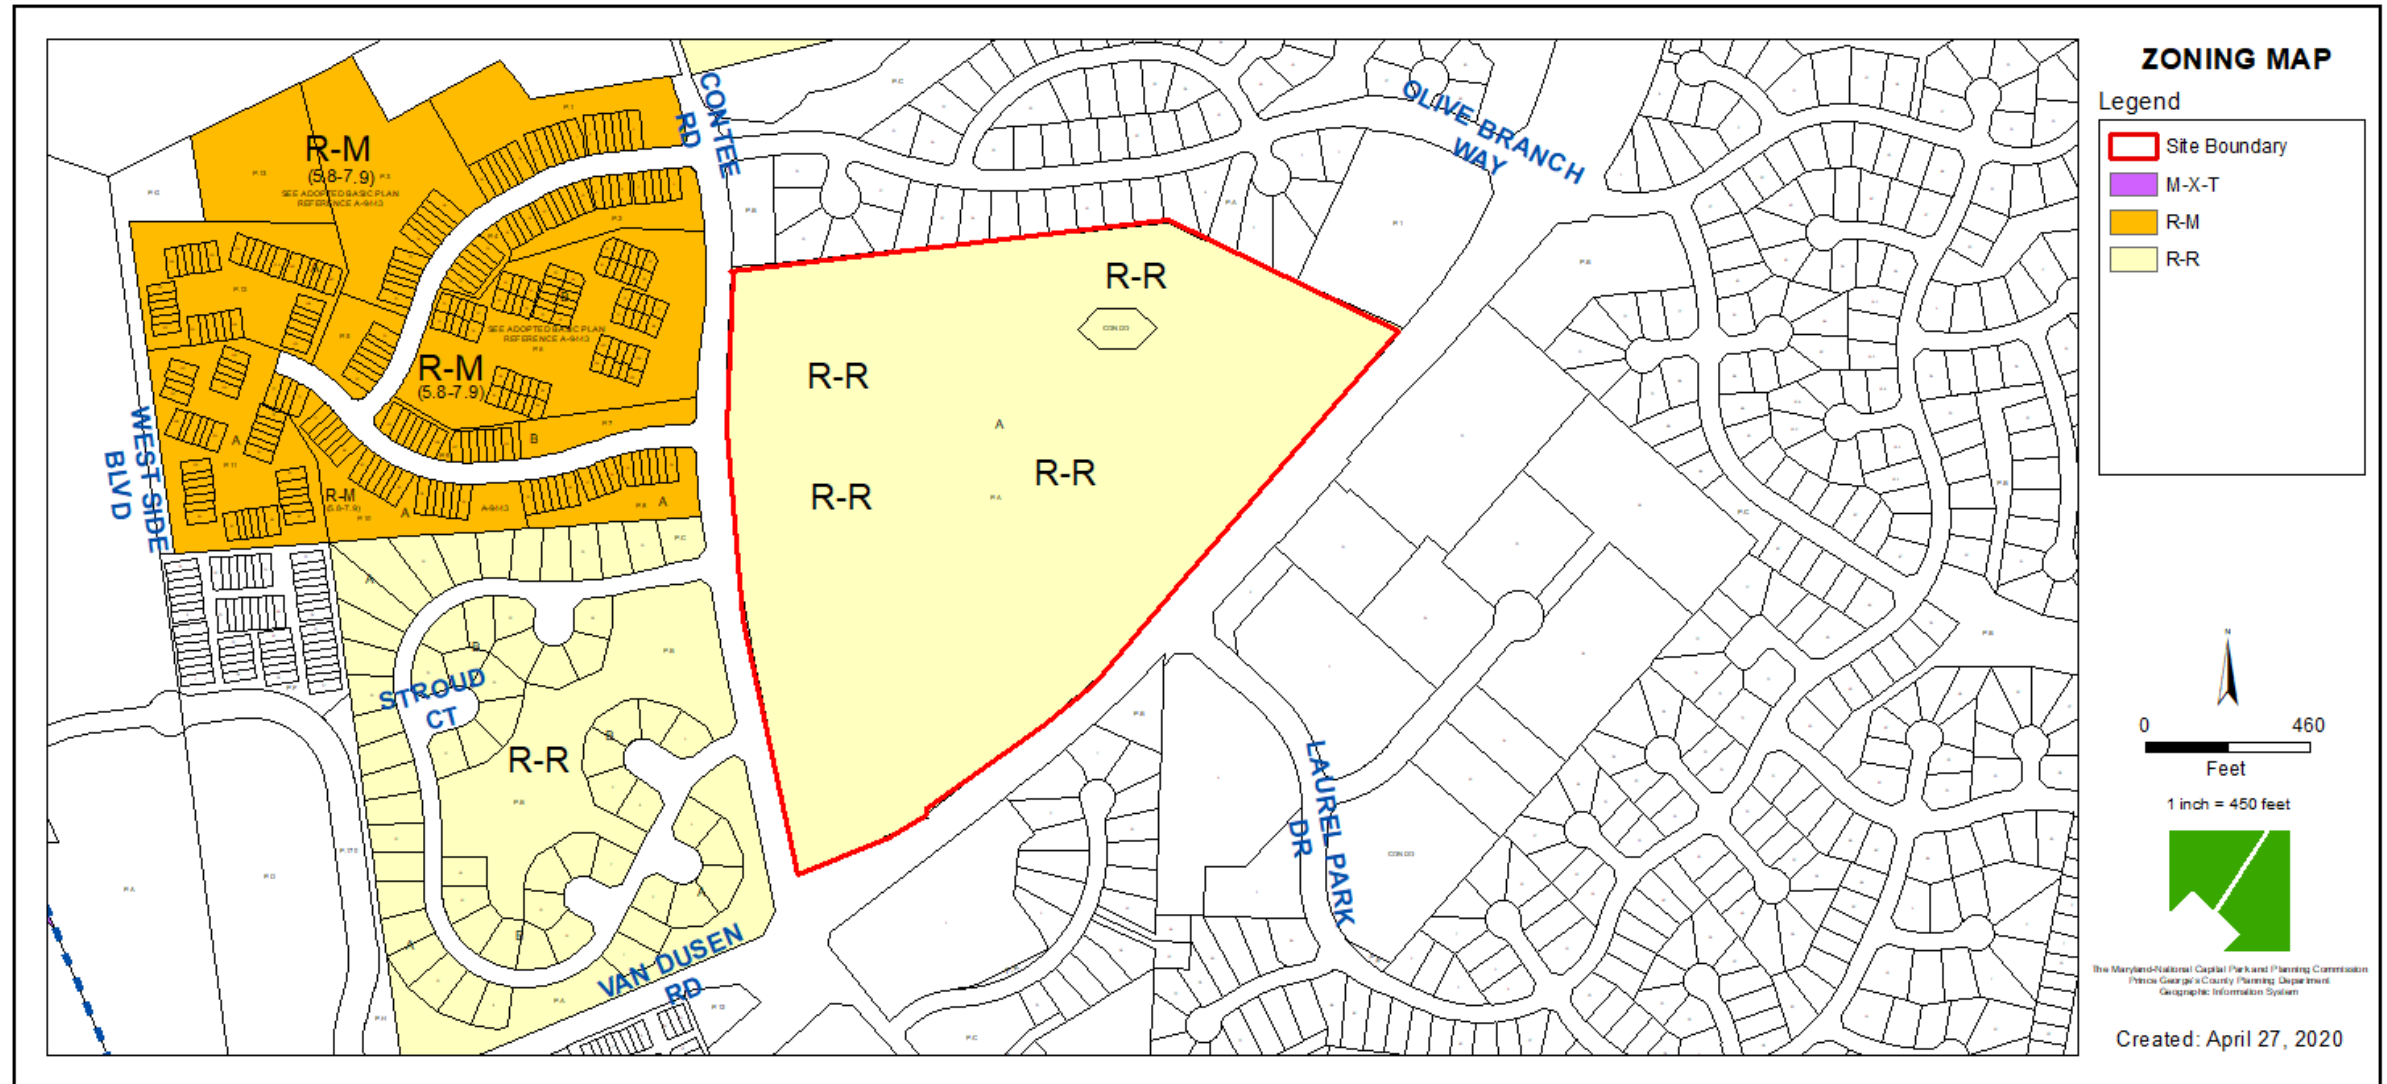


AERIAL MAP



SITE MAP

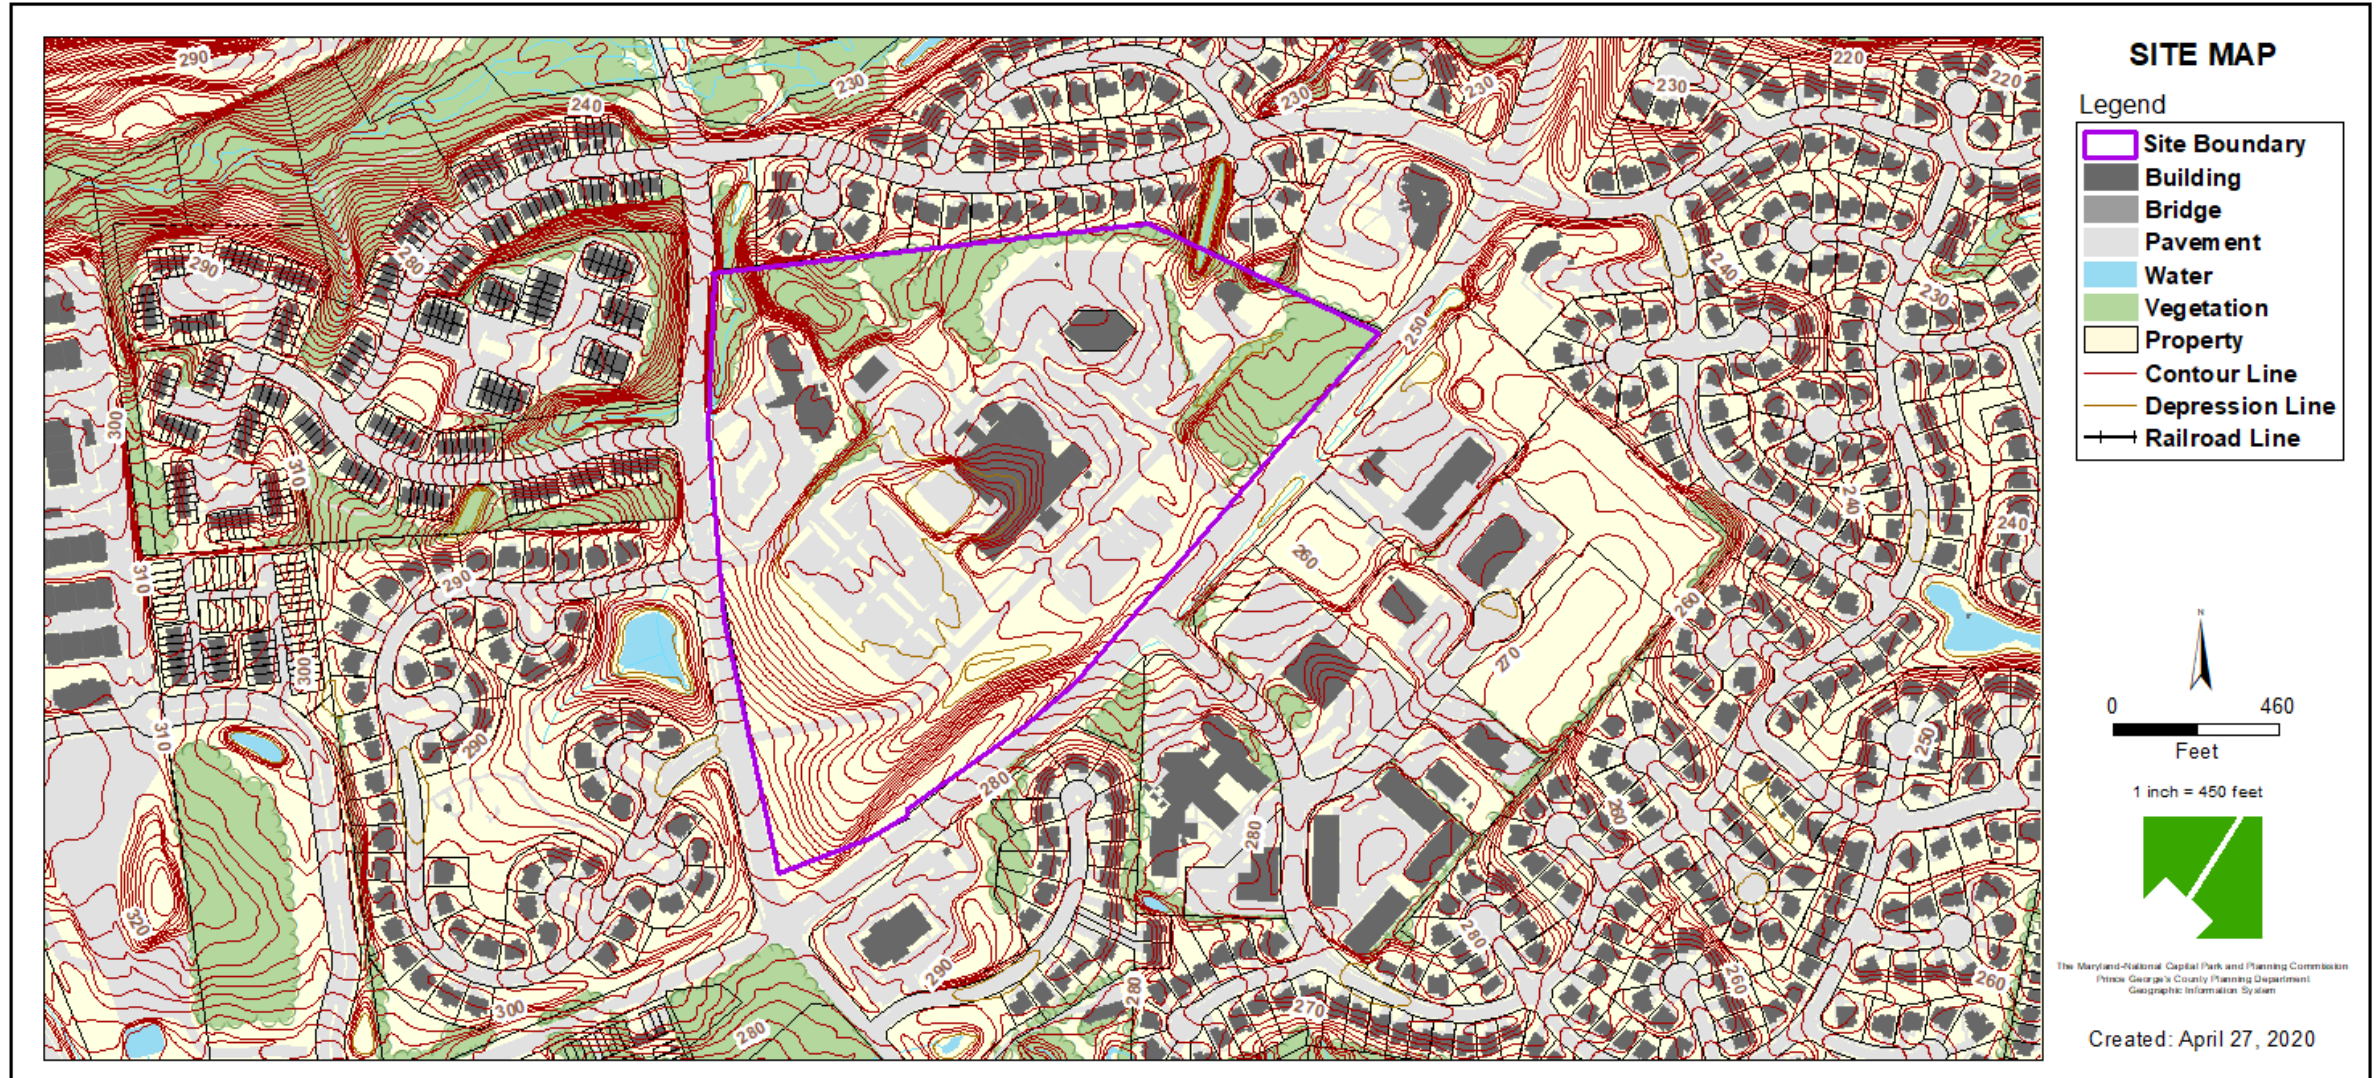


MASTER PLAN RIGHT-OF-WAY MAP

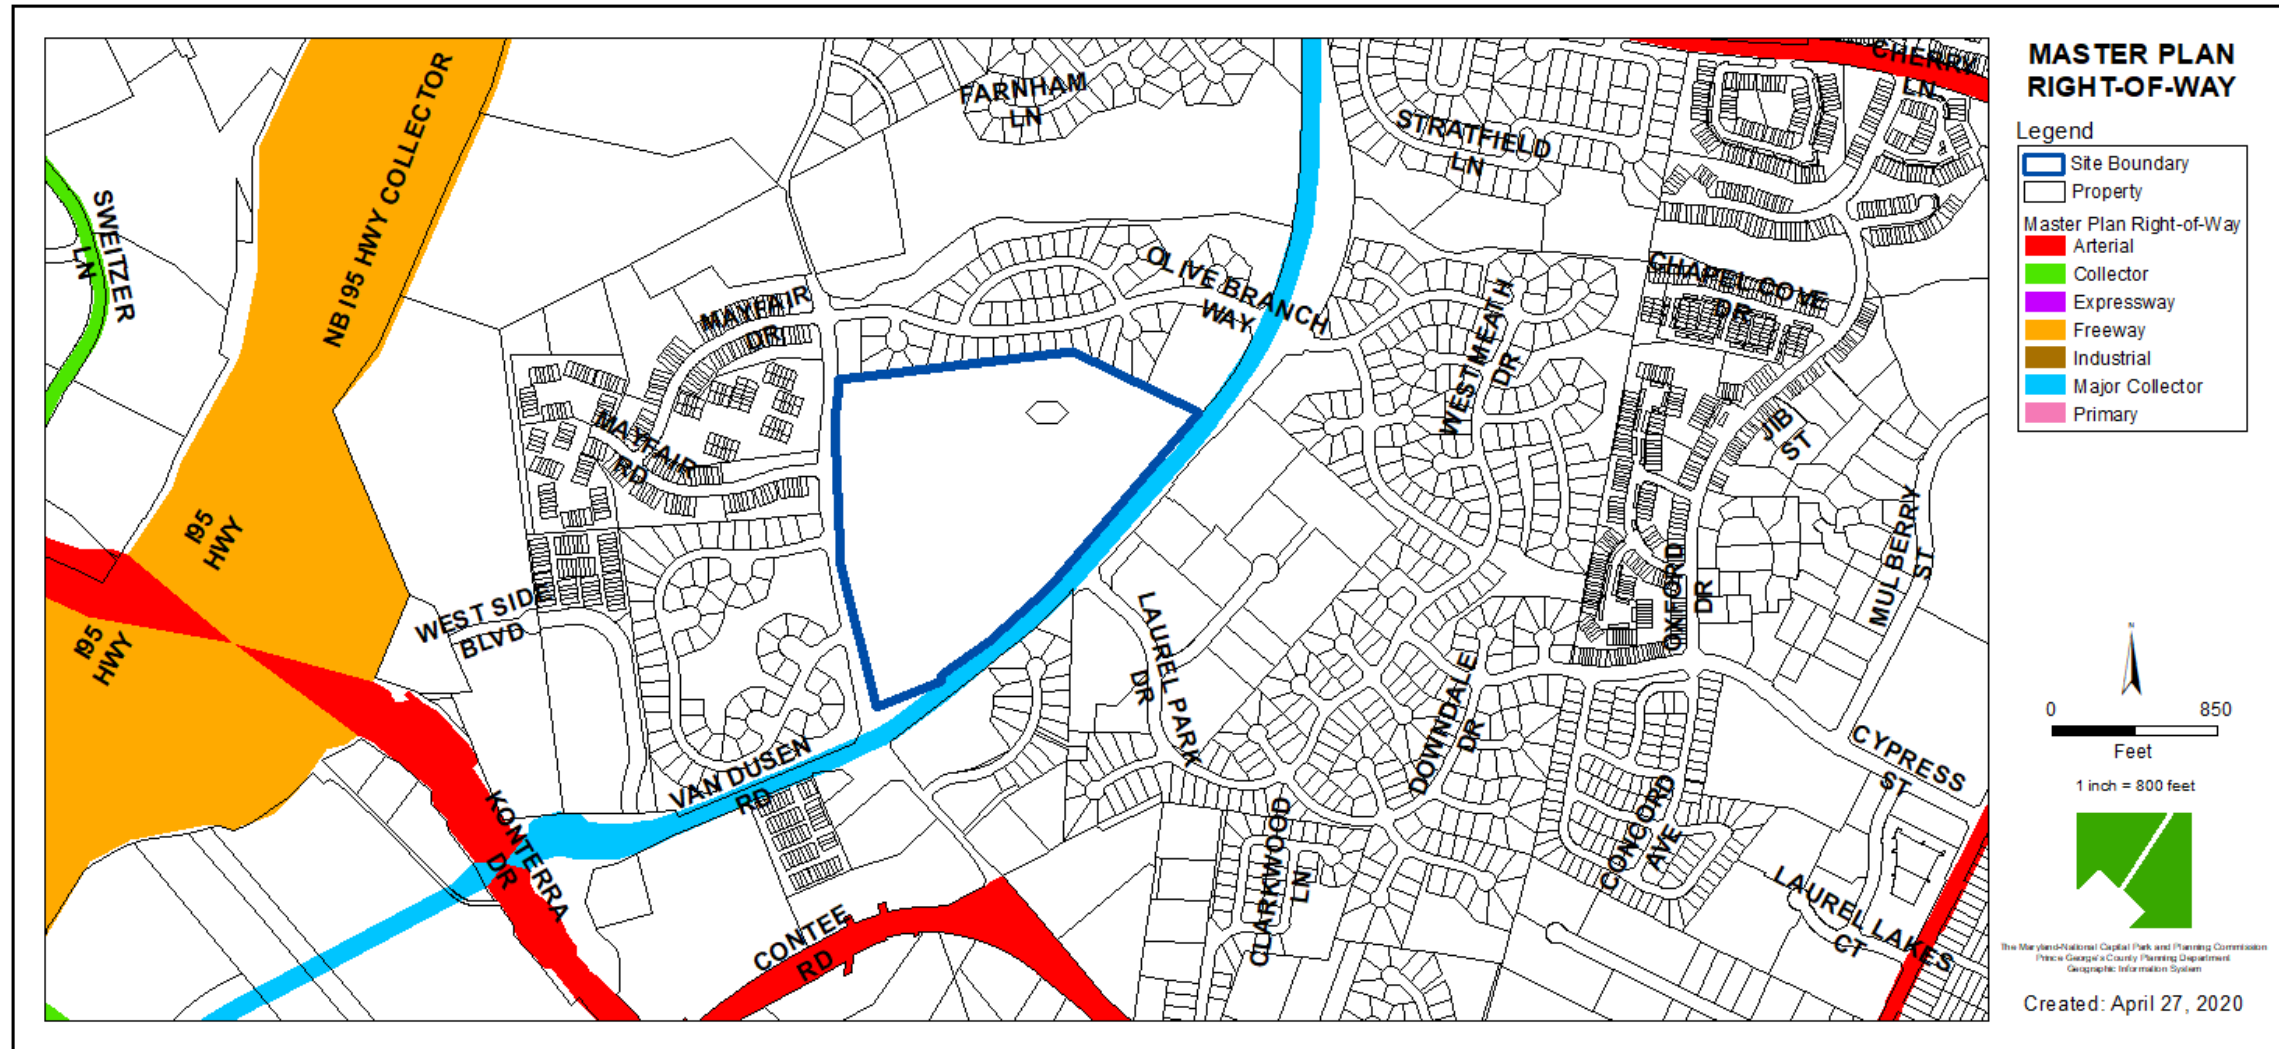

BIRD'S-EYE VIEW WITH APPROXIMATE SITE BOUNDARY OUTLINED



OVERALL CAMPUS PLAN

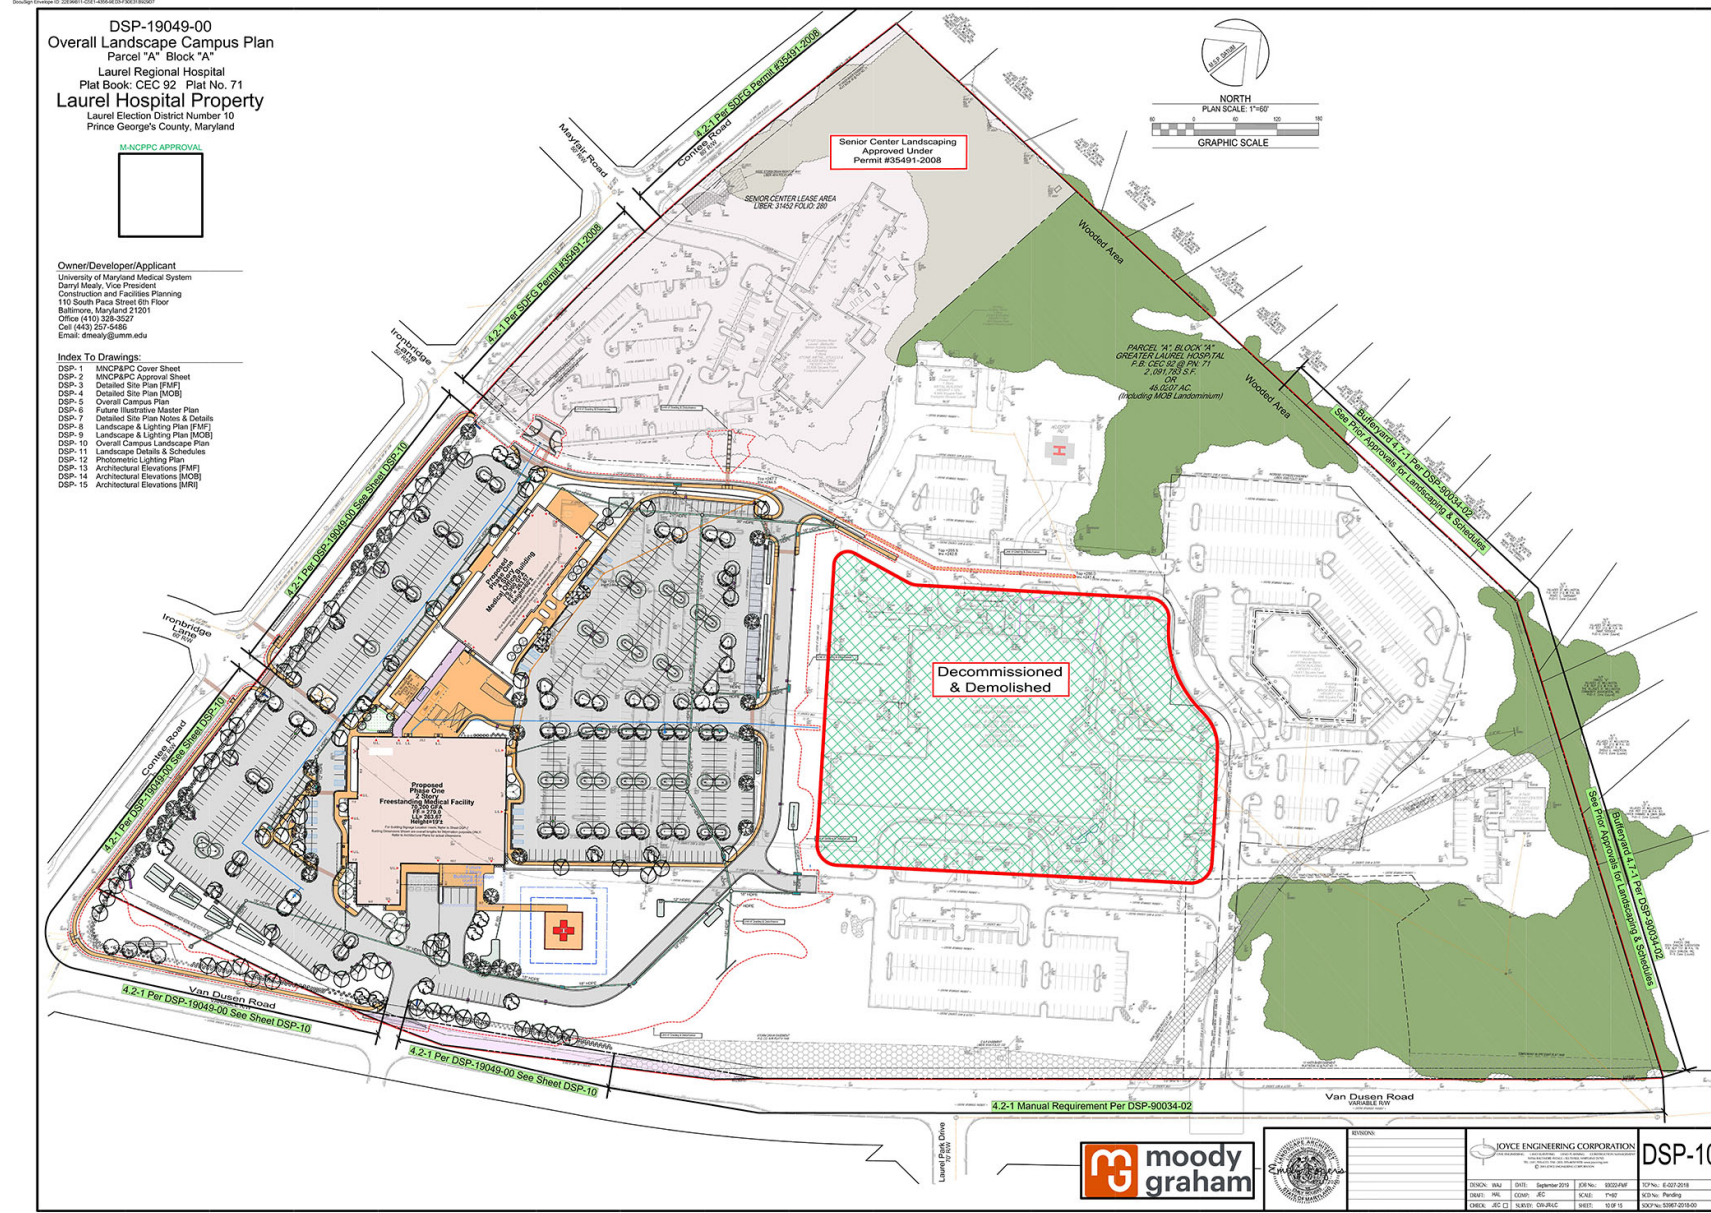

DRD
THE
DEVELOPMENT
REVIEW
DIVISION

















ELEVATIONS - BUILDING CONNECTOR WALKWAY

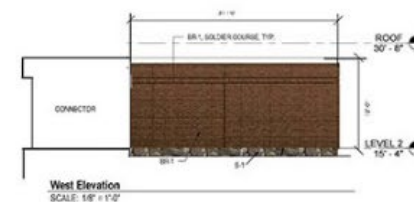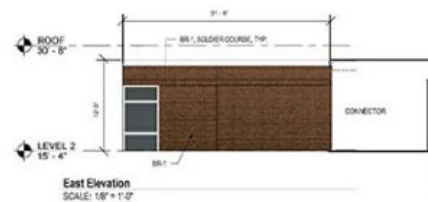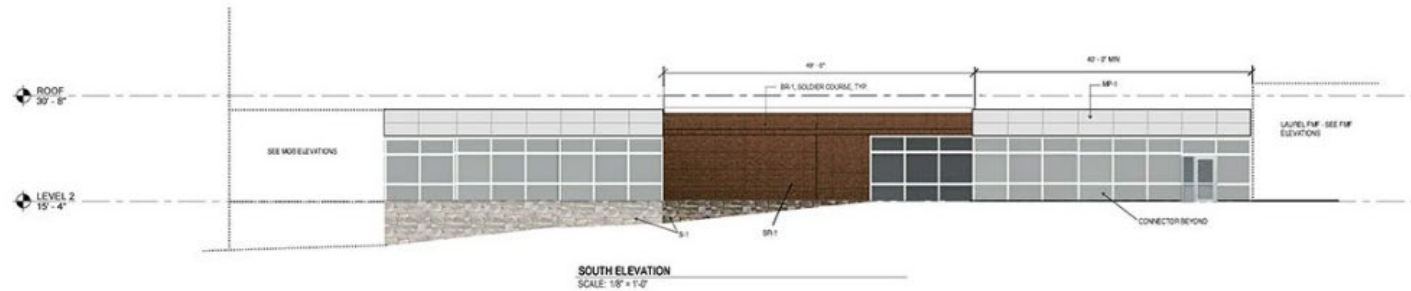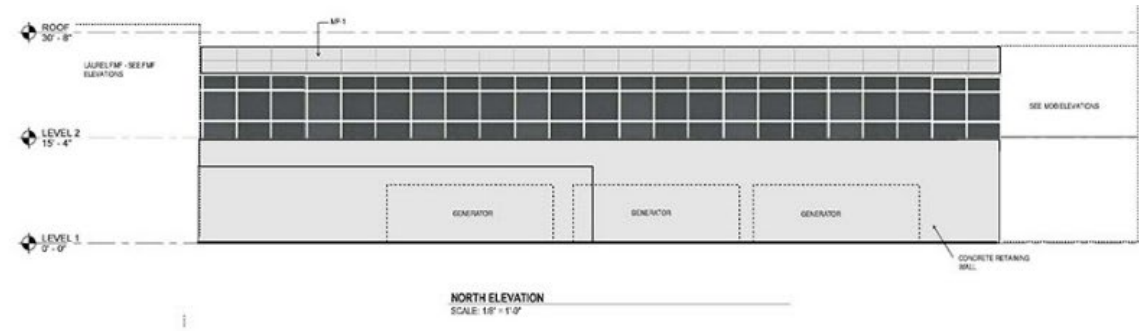

SIGNAGE



Building Signage [FMF]

Not To Scale

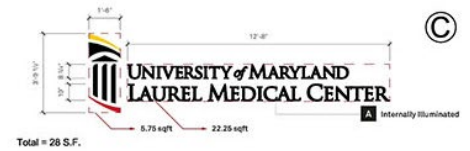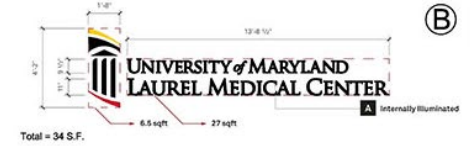

Building Signage [MOB]

Not To Scale

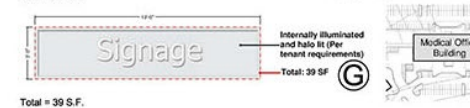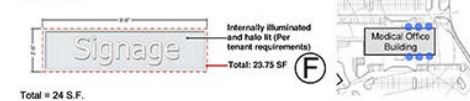

Free Standing Signage

Not To Scale



Letter Height 13" - Maximum visibility is 650'

Free Standing Signage (Way Finding - Not Calculated)

Not To Scale



ILLUSTRATIVE MASTER PLAN

