

ITEM: 5 & 6


CASE: ROSP-3728-02 AND DPLS-398 AND AC-14003

MCDONALDS ALLENTOWN ROAD


THE PRINCE GEORGE'S COUNTY PLANNING DEPARTMENT




GENERAL LOCATION MAP

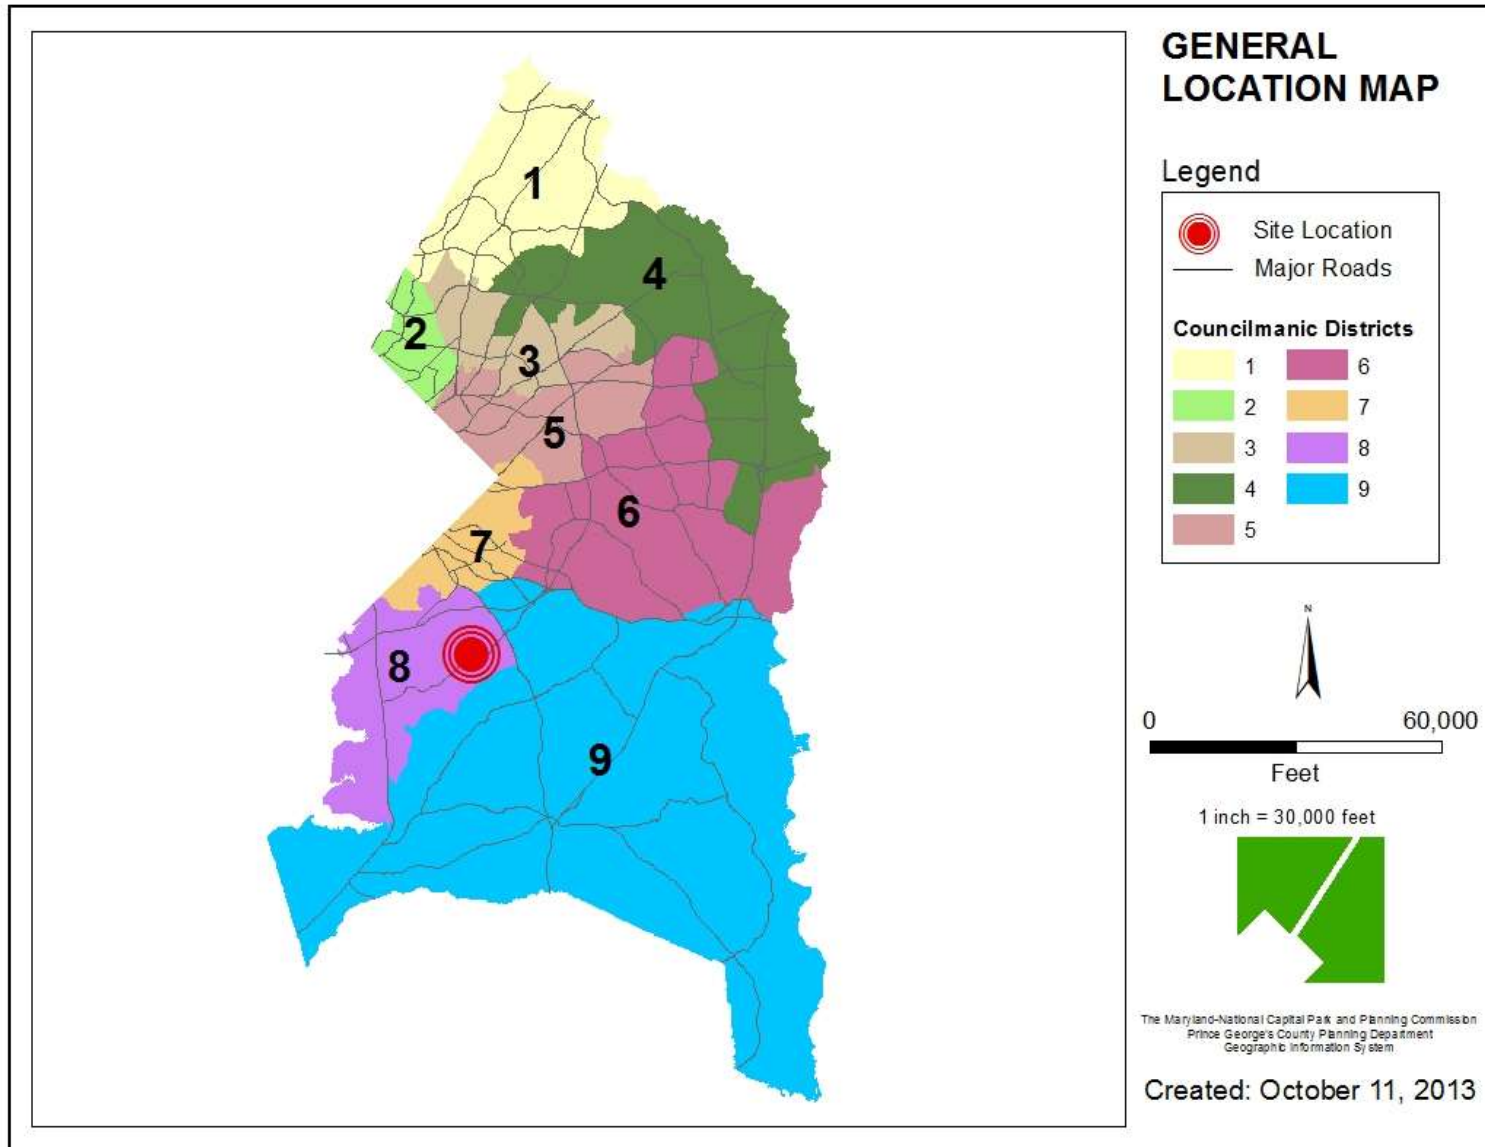


SITE VICINITY

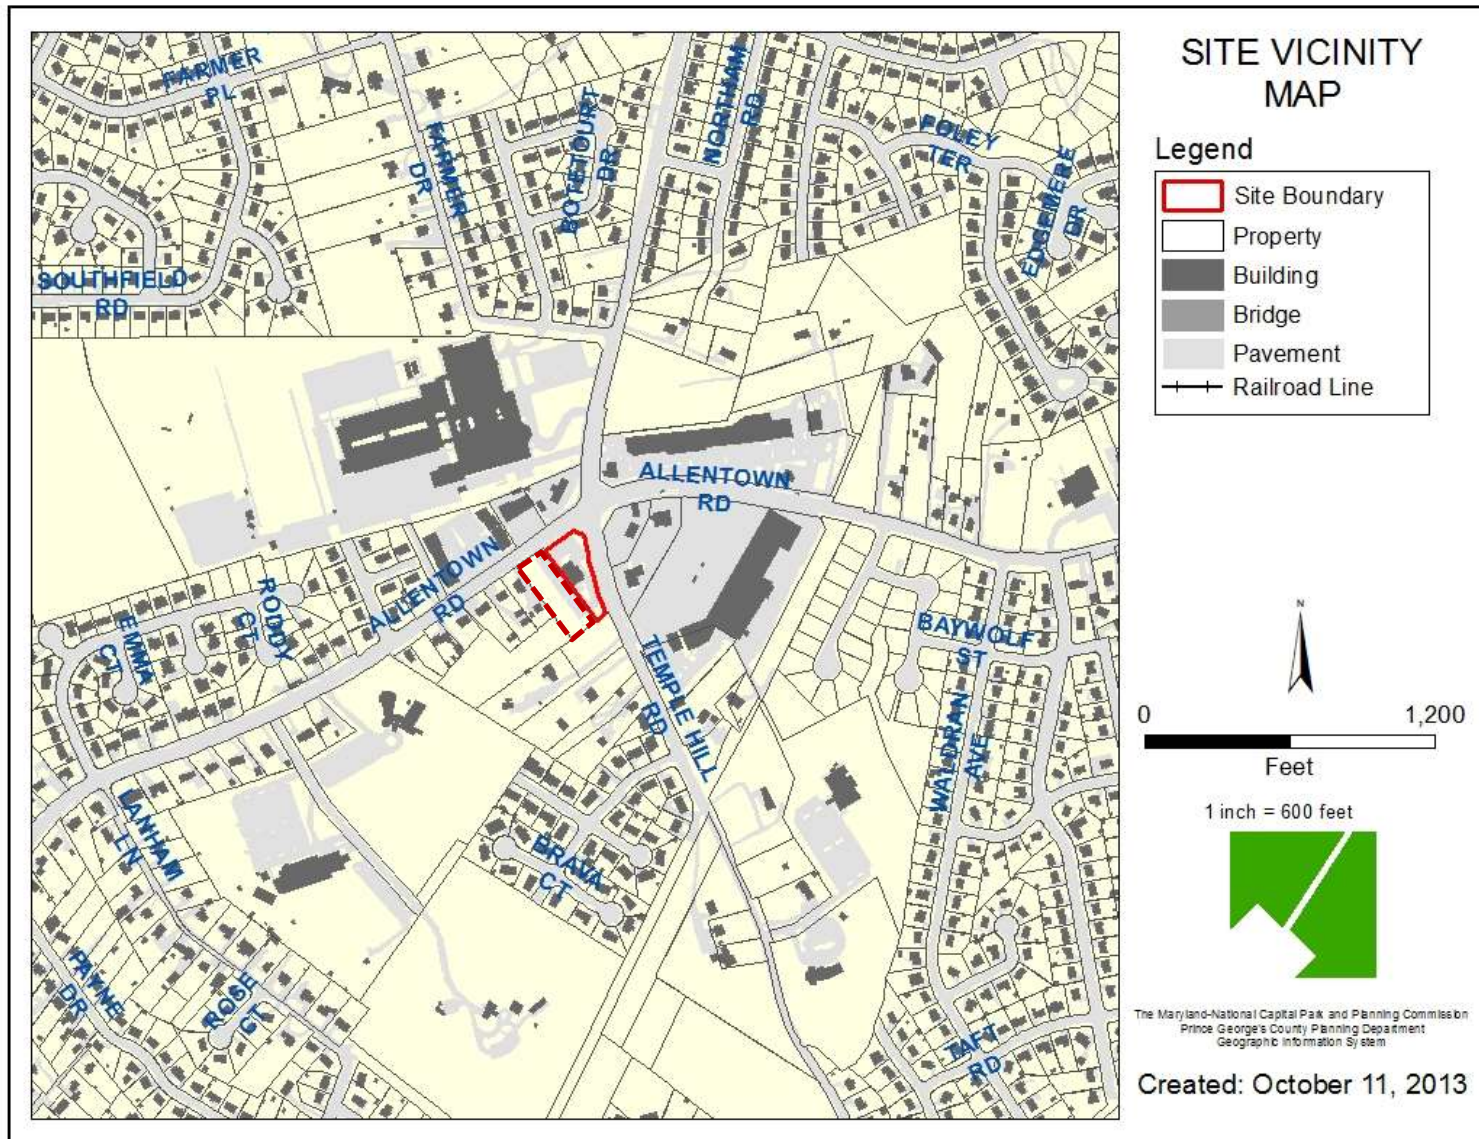


ZONING MAP

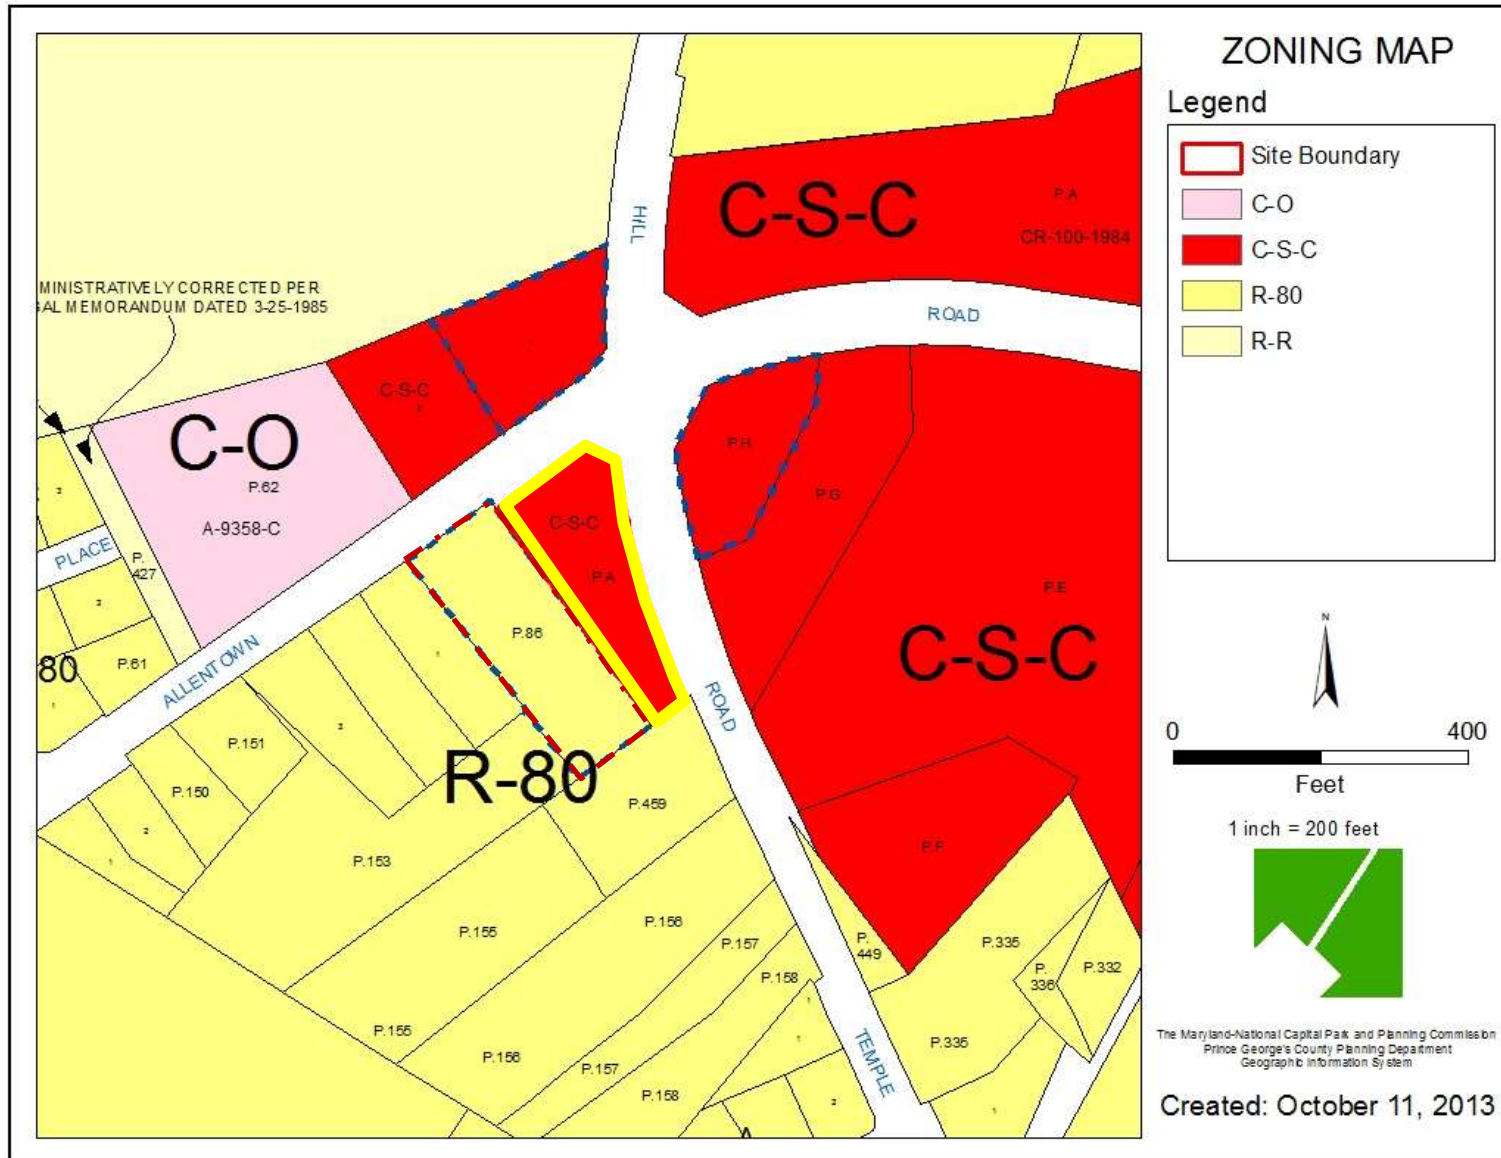


AERIAL MAP

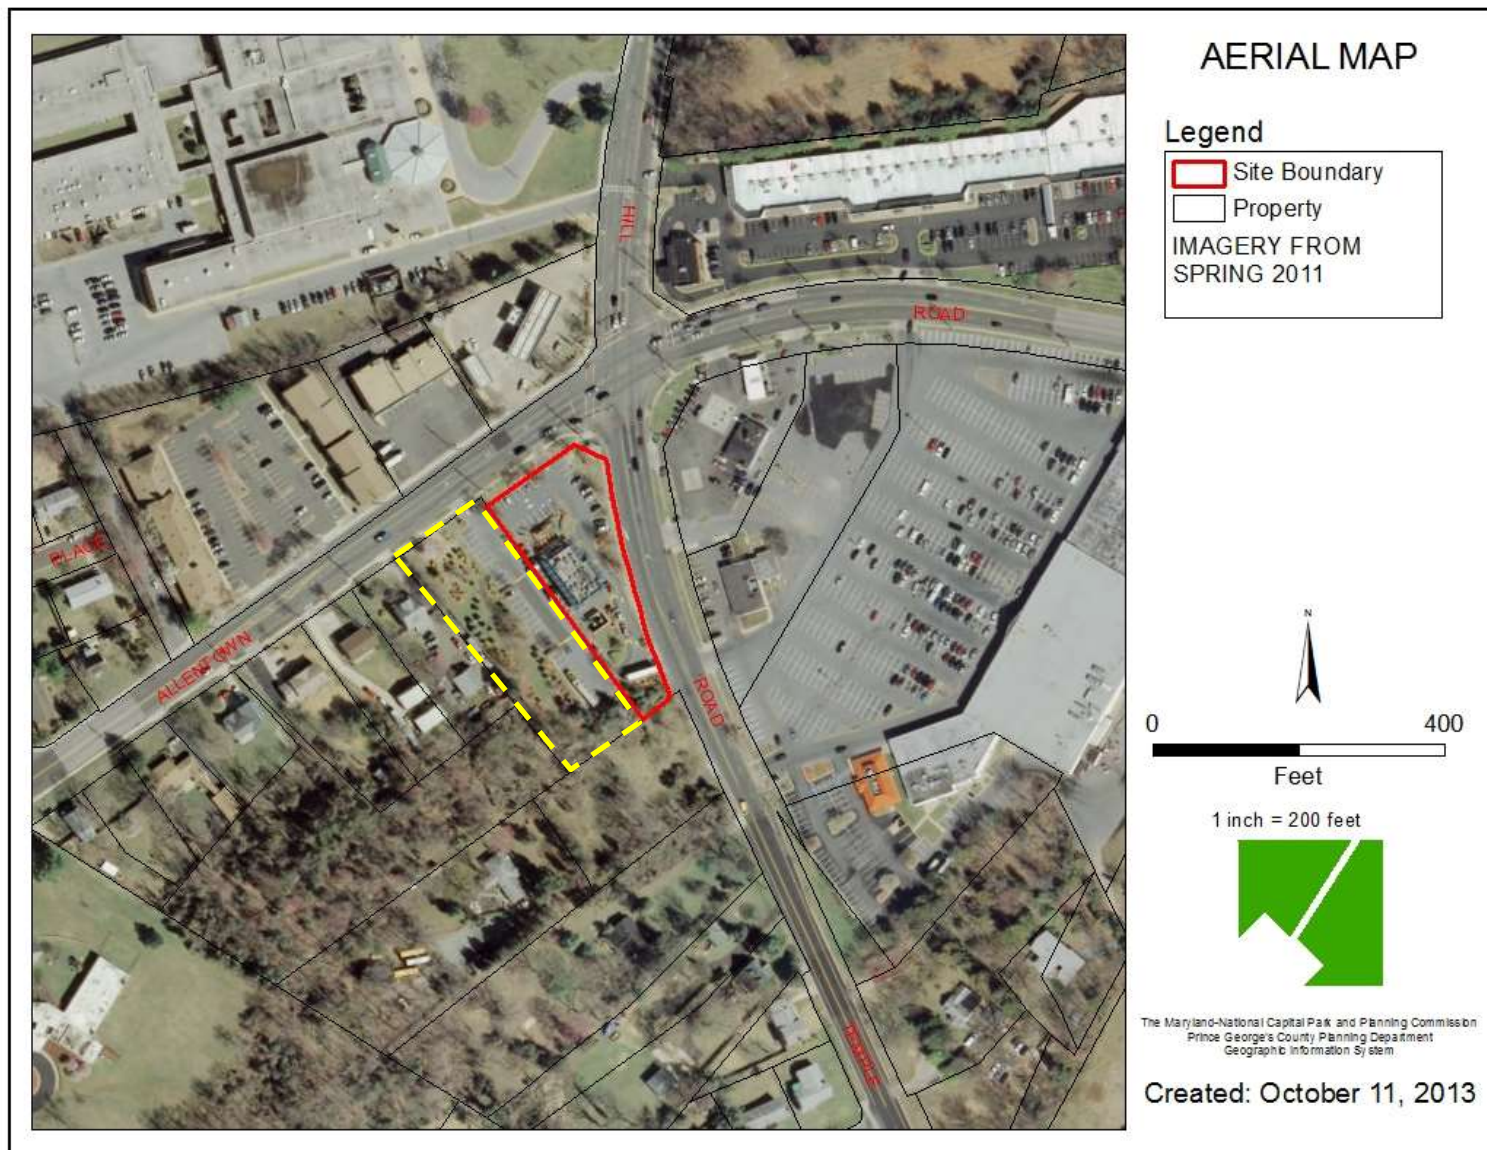

SITE MAP

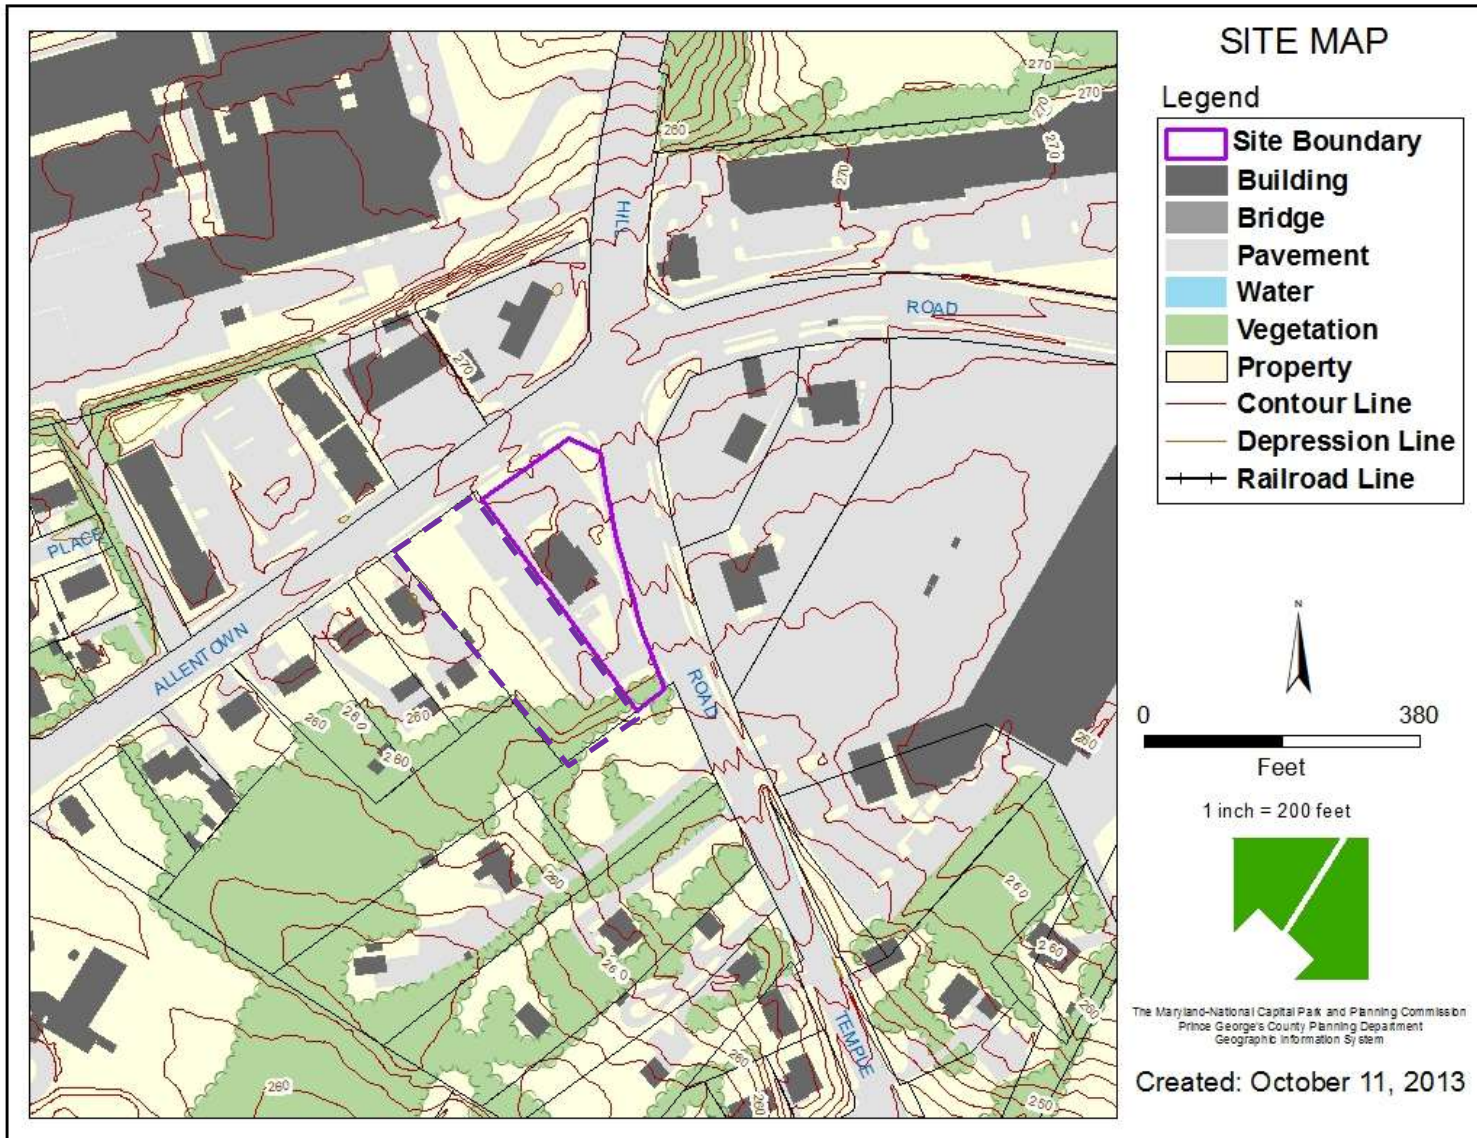

MASTER PLAN RIGHT-OF-WAY MAP

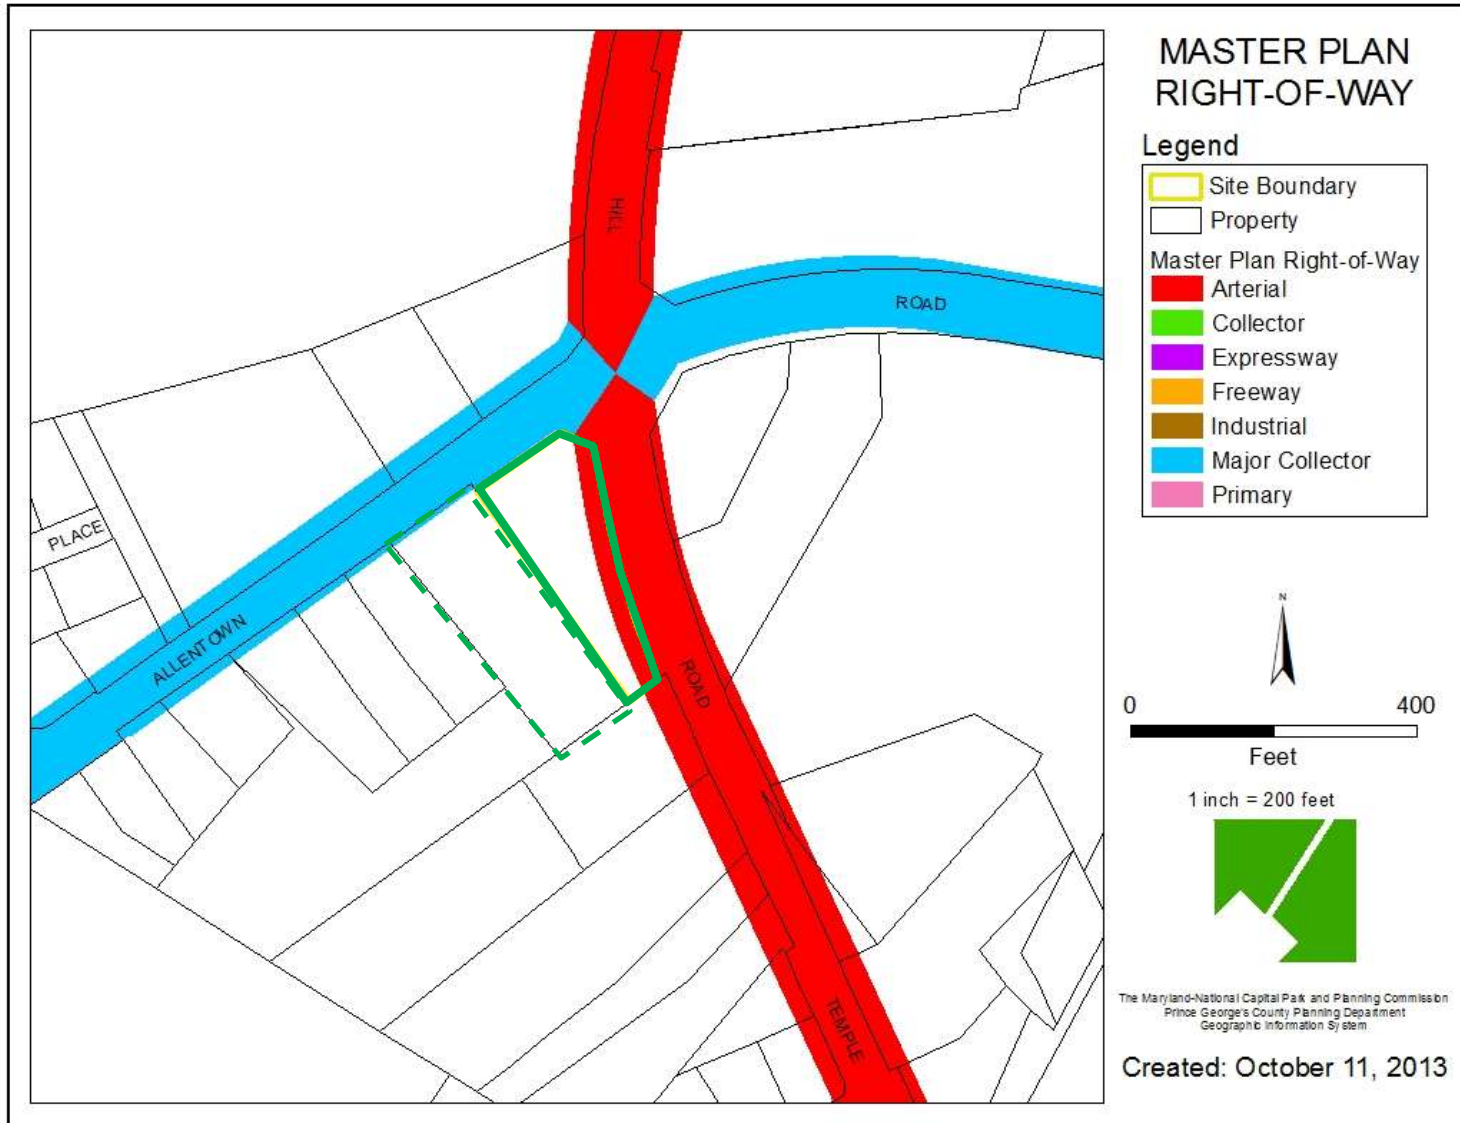

BIRD'S EYE VIEW





LANDSCAPE PLAN

