


ITEM: 7 & 8


CASE: DSP-17012 & DPLS-466

1 SALON STUDIOS


GENERAL LOCATION MAP

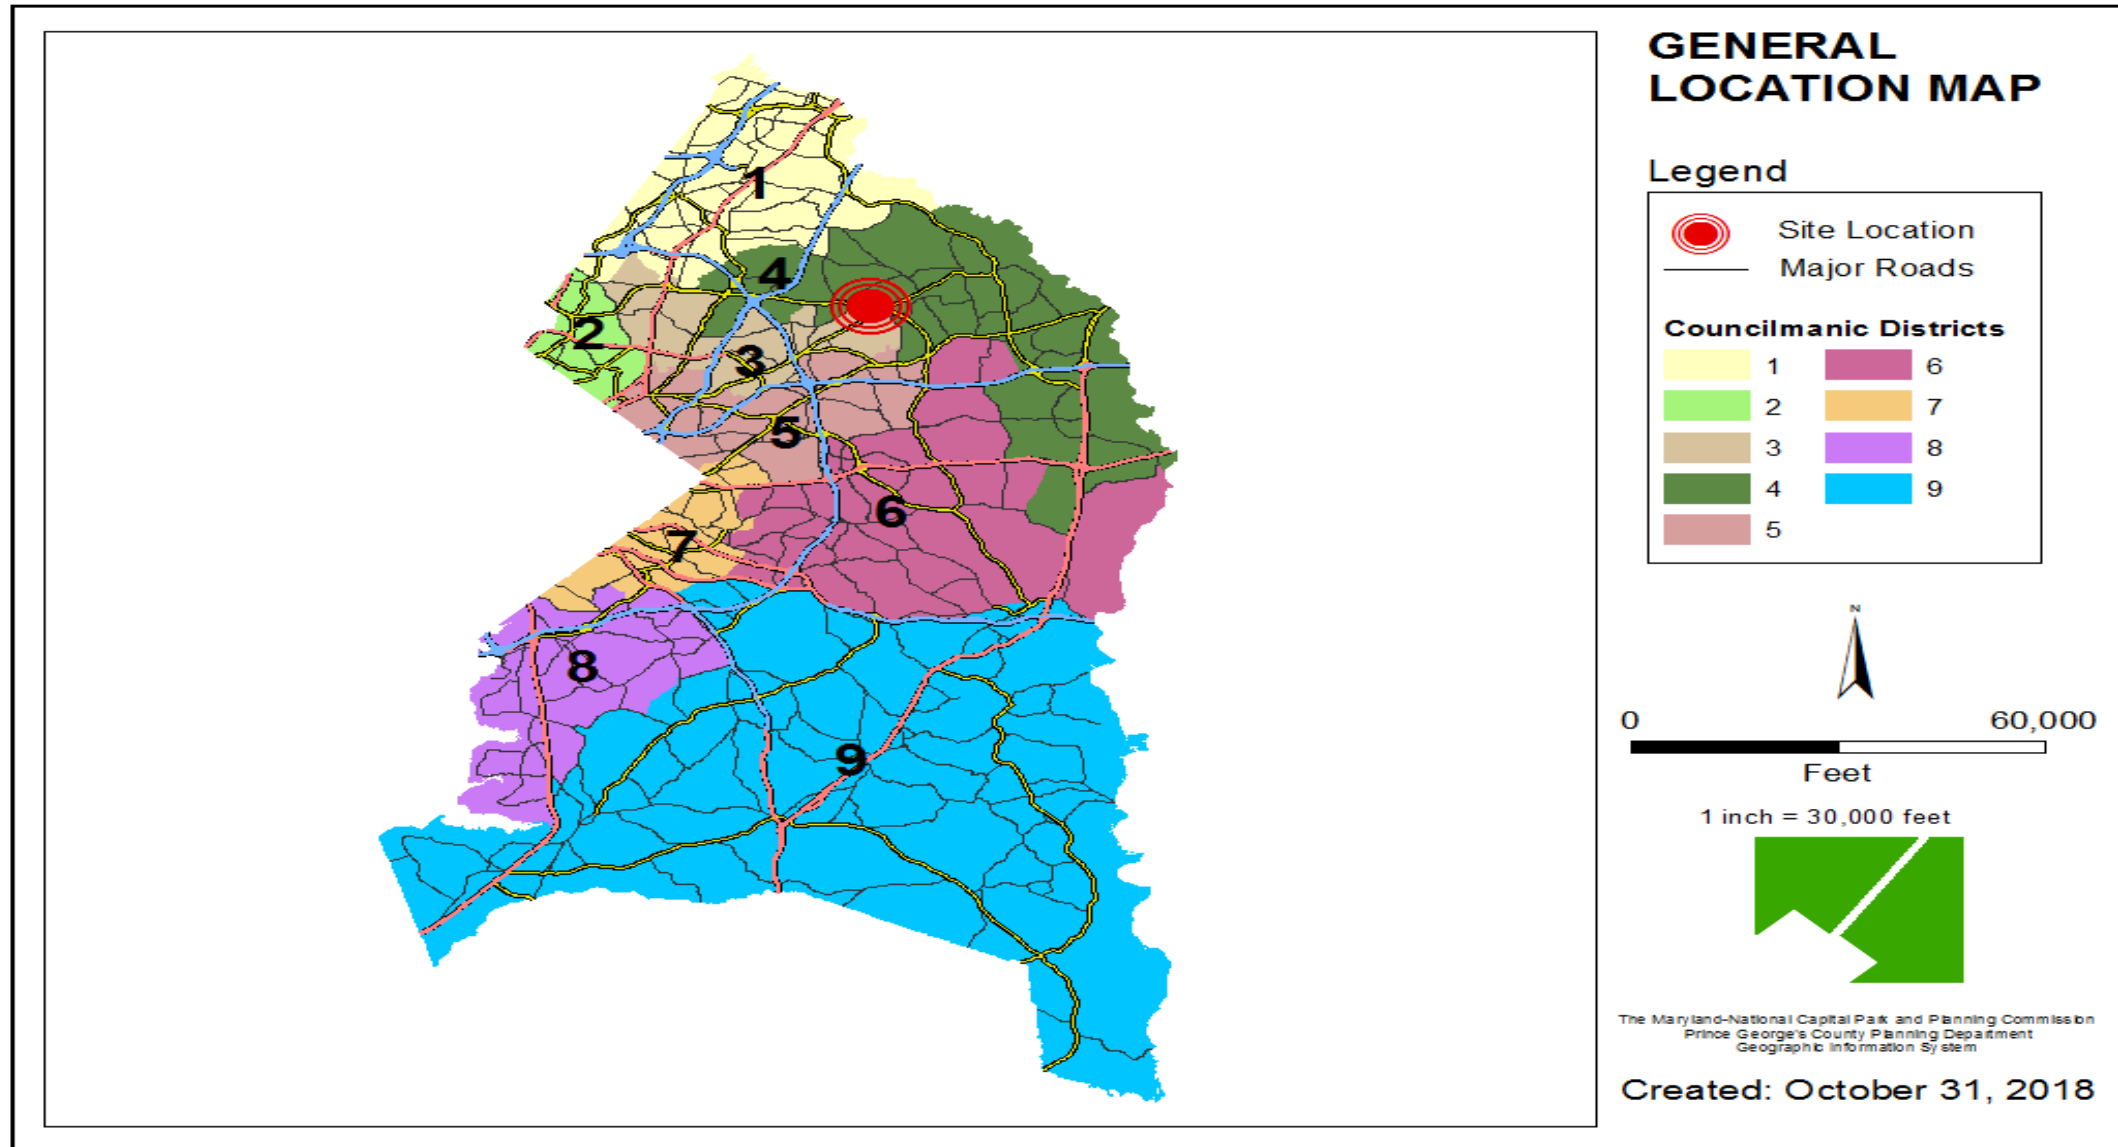

SITE VICINITY

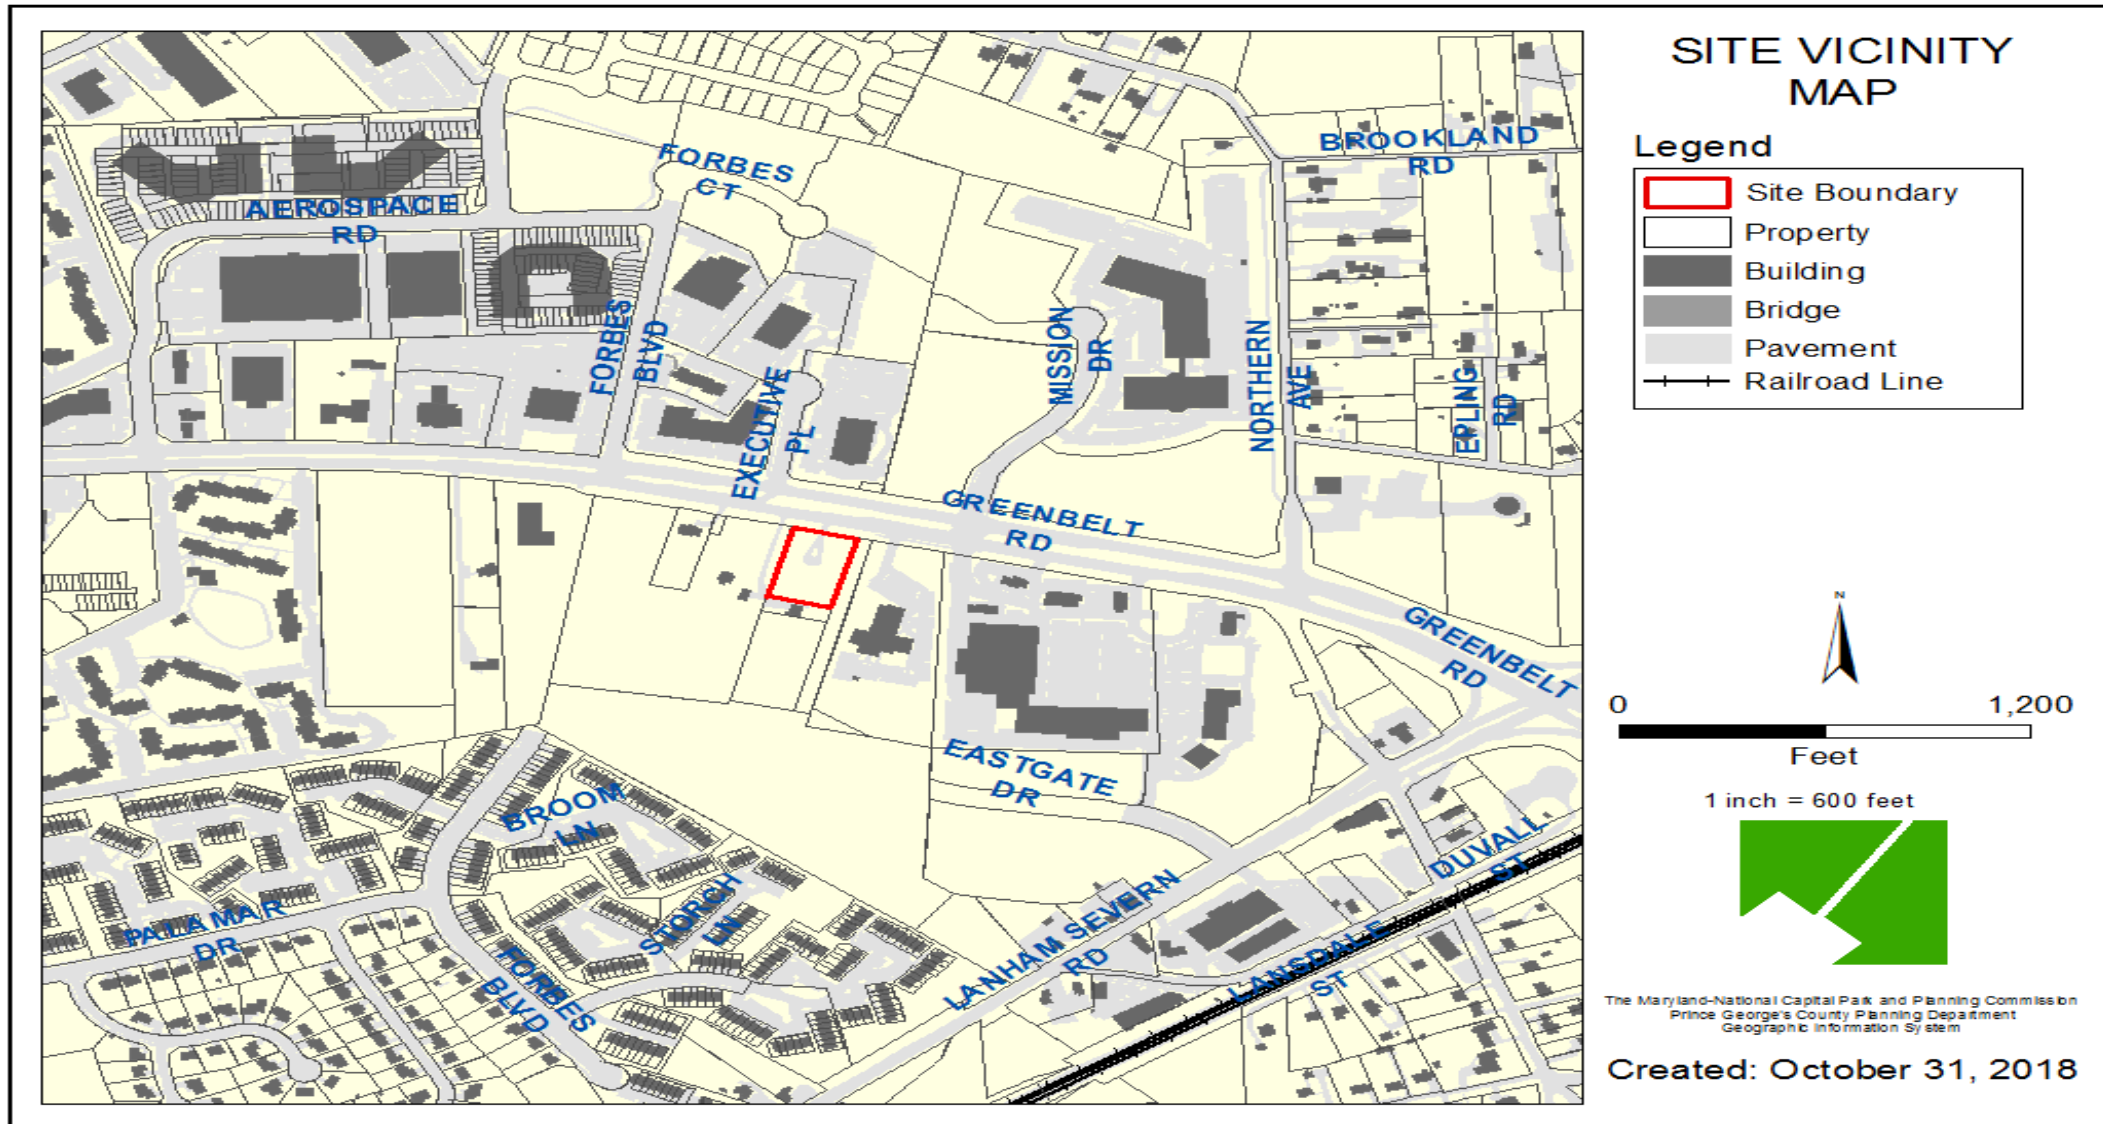


ZONING MAP

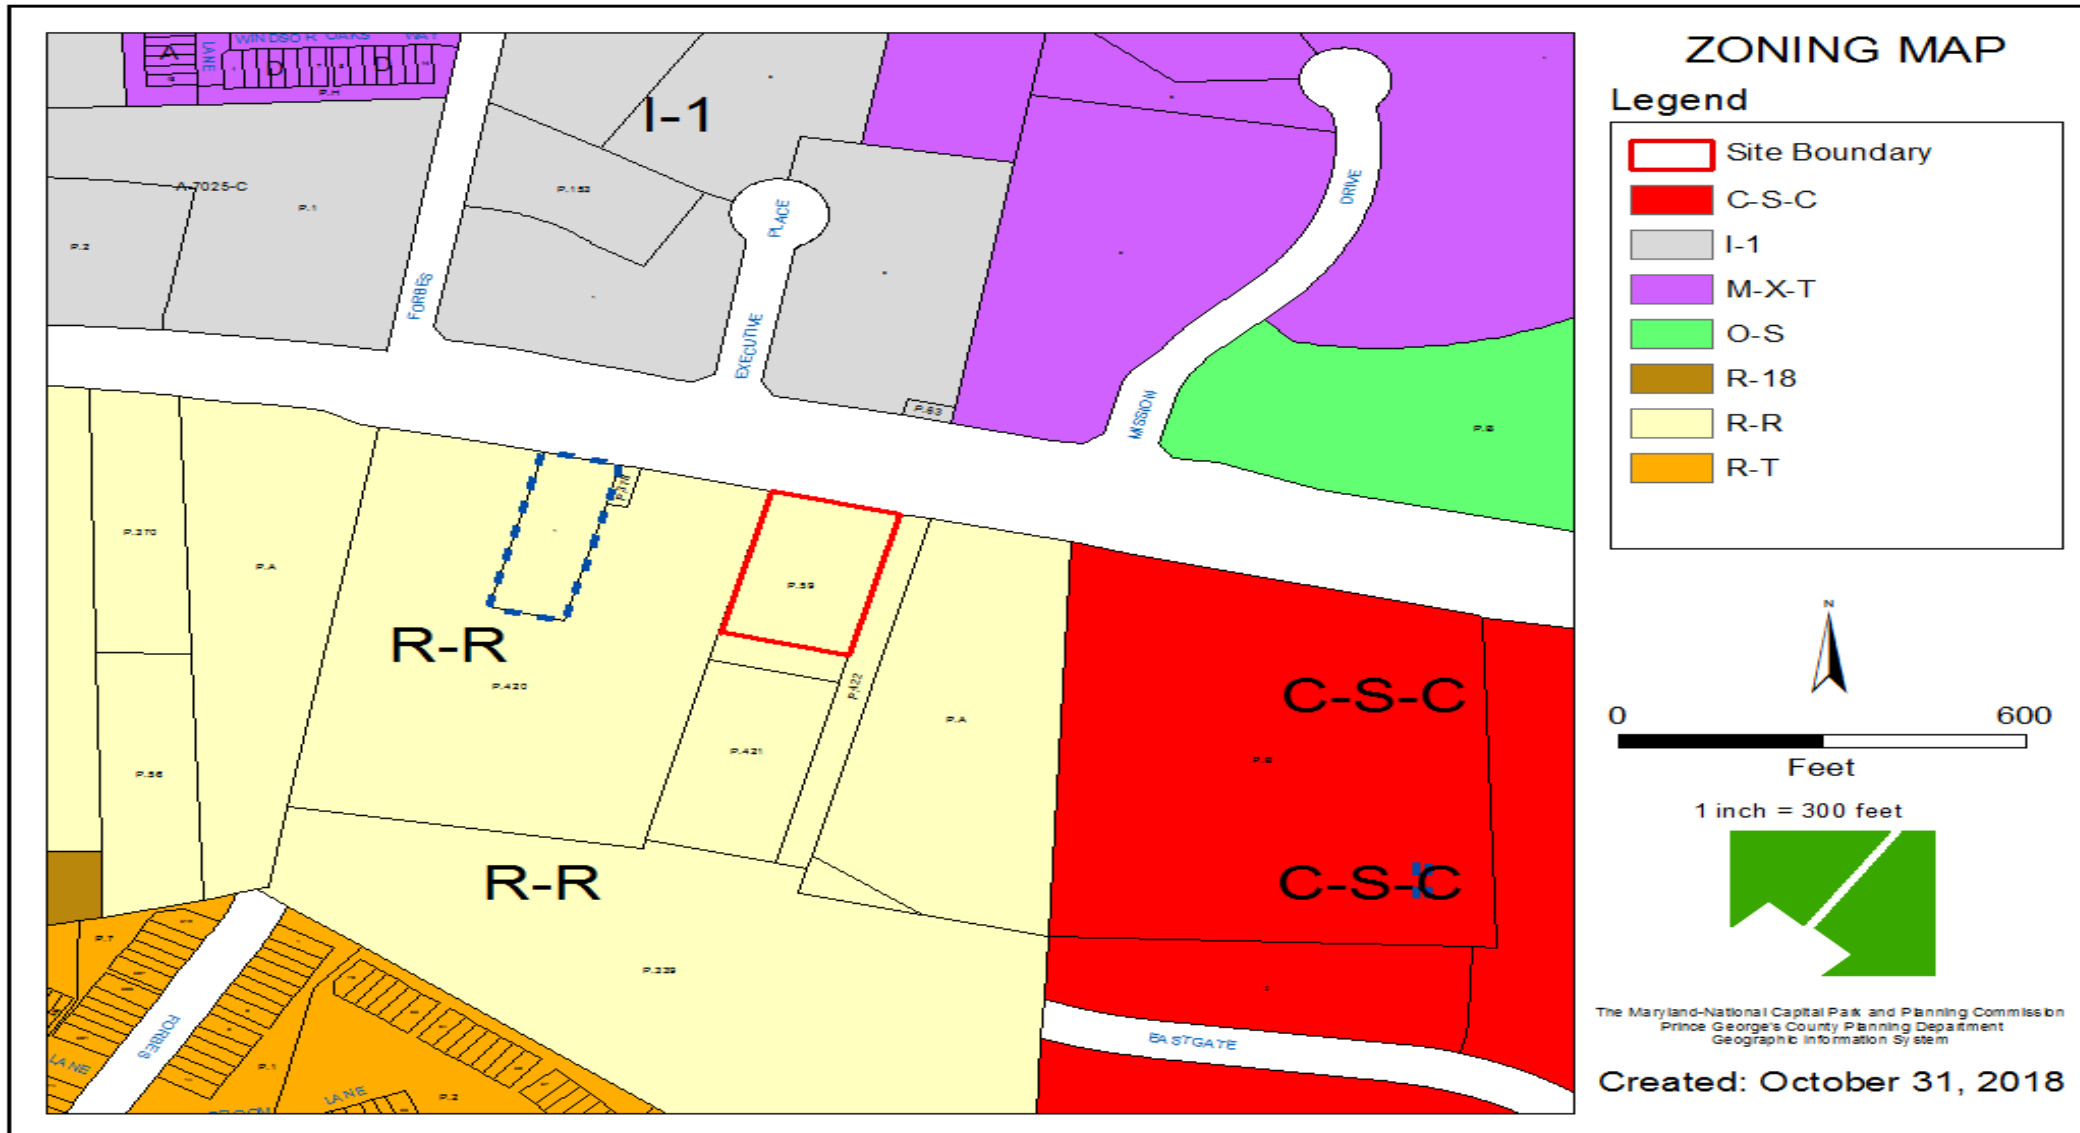


AERIAL MAP



SITE MAP

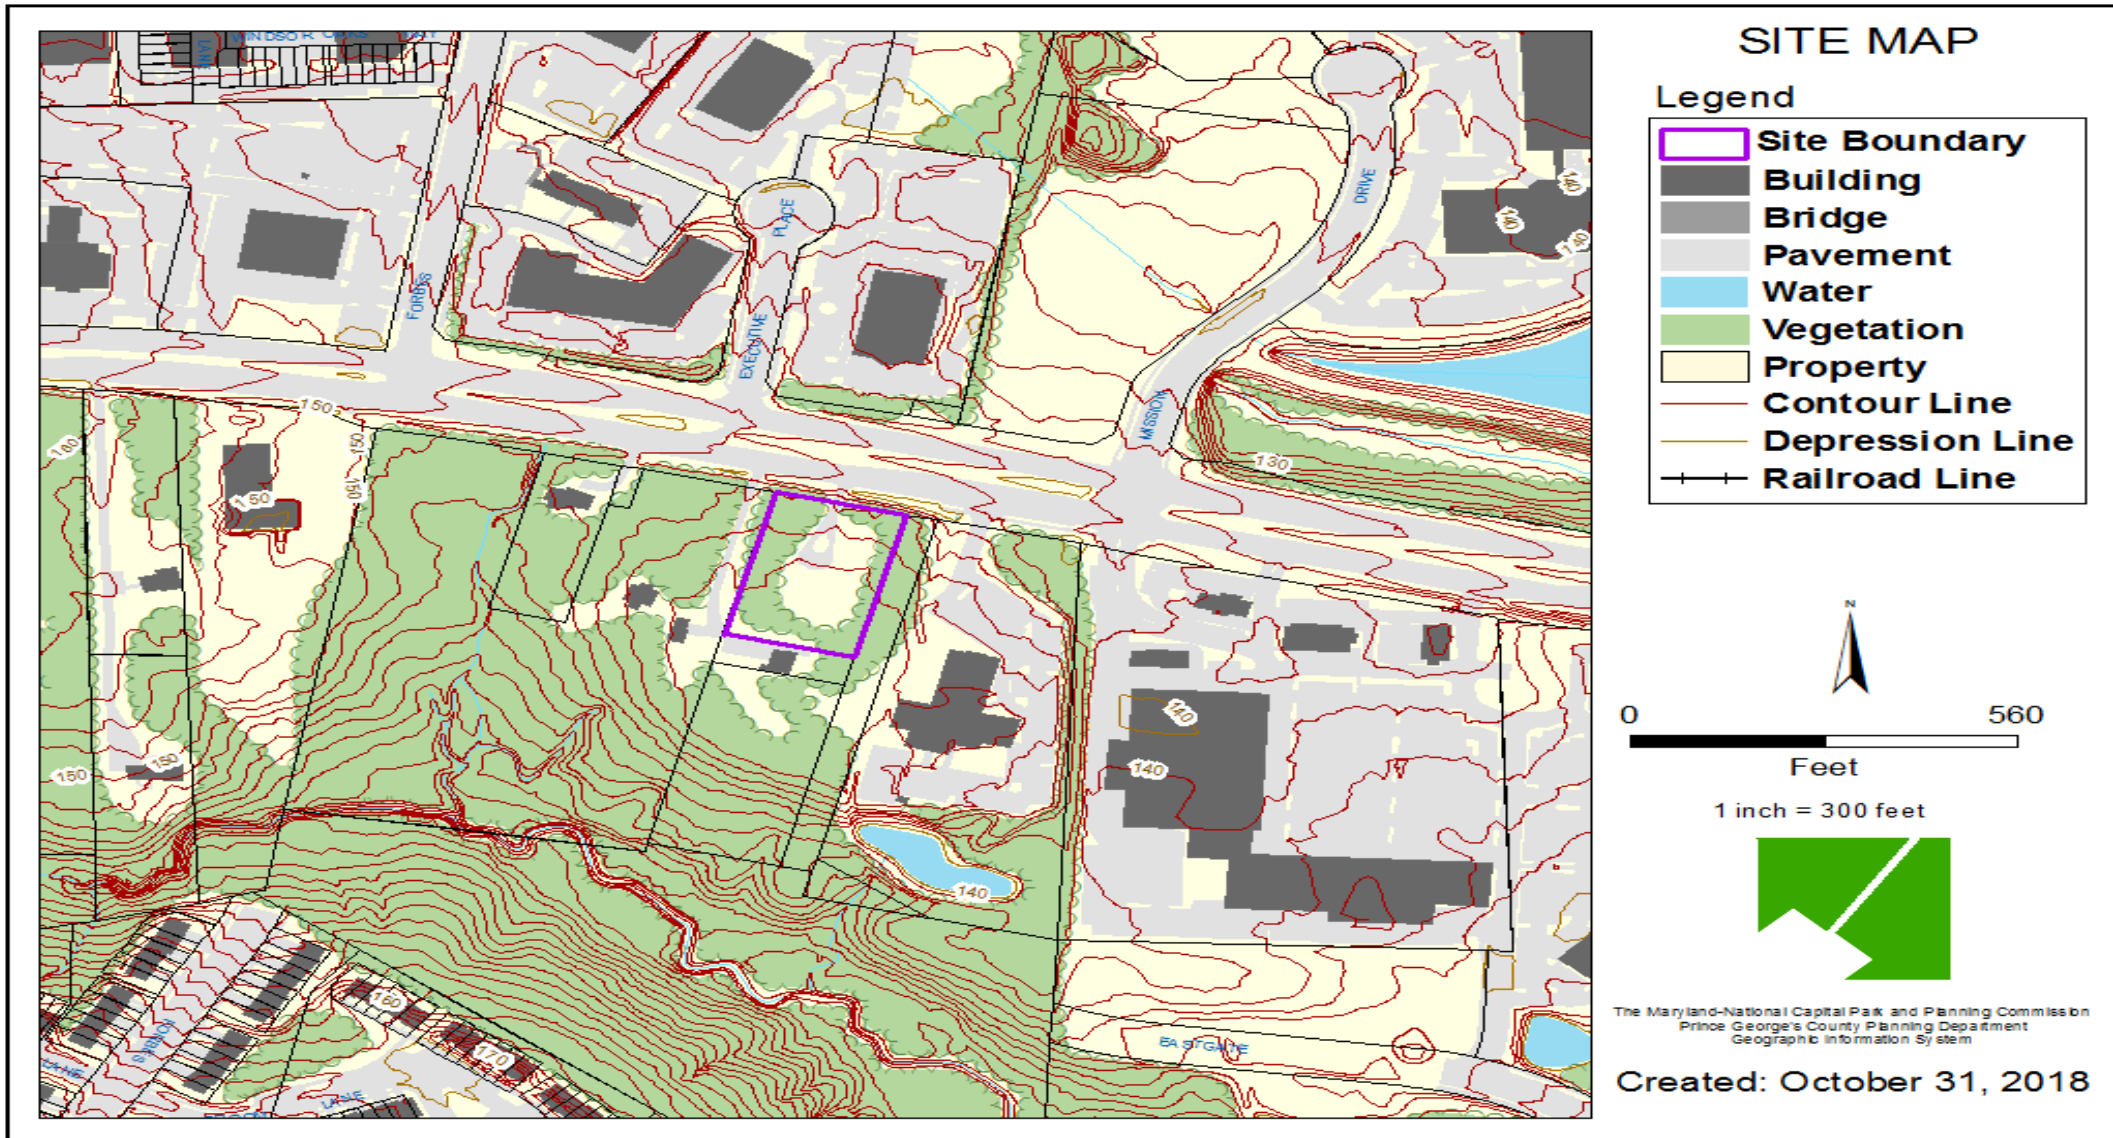

MASTER PLAN RIGHT-OF-WAY MAP

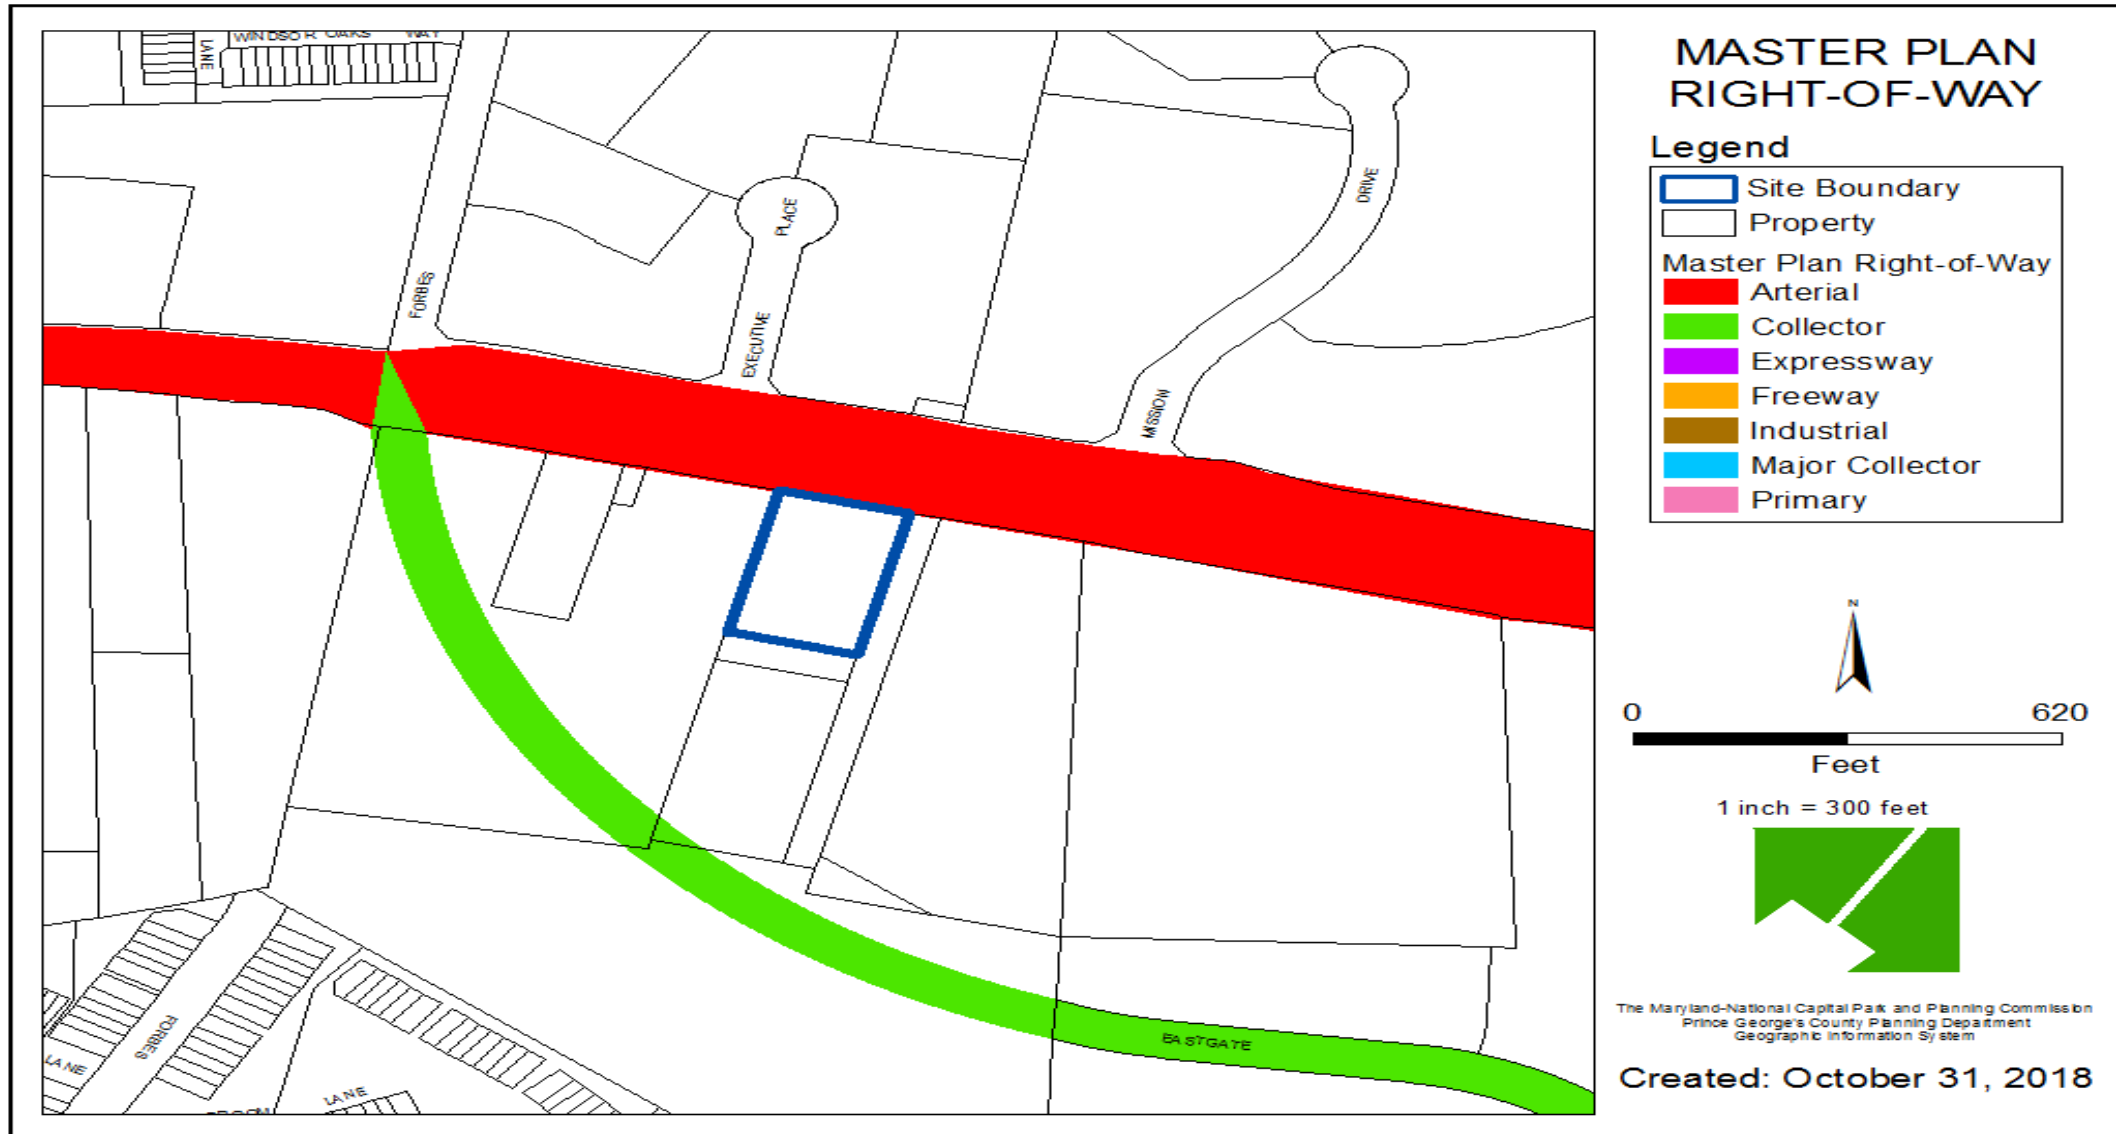


BIRD'S-EYE VIEW WITH APPROXIMATE SITE BOUNDARY OUTLINED



BIRD'S-EYE VIEW WITH APPROXIMATE SITE BOUNDARY OUTLINED



SITE PLAN

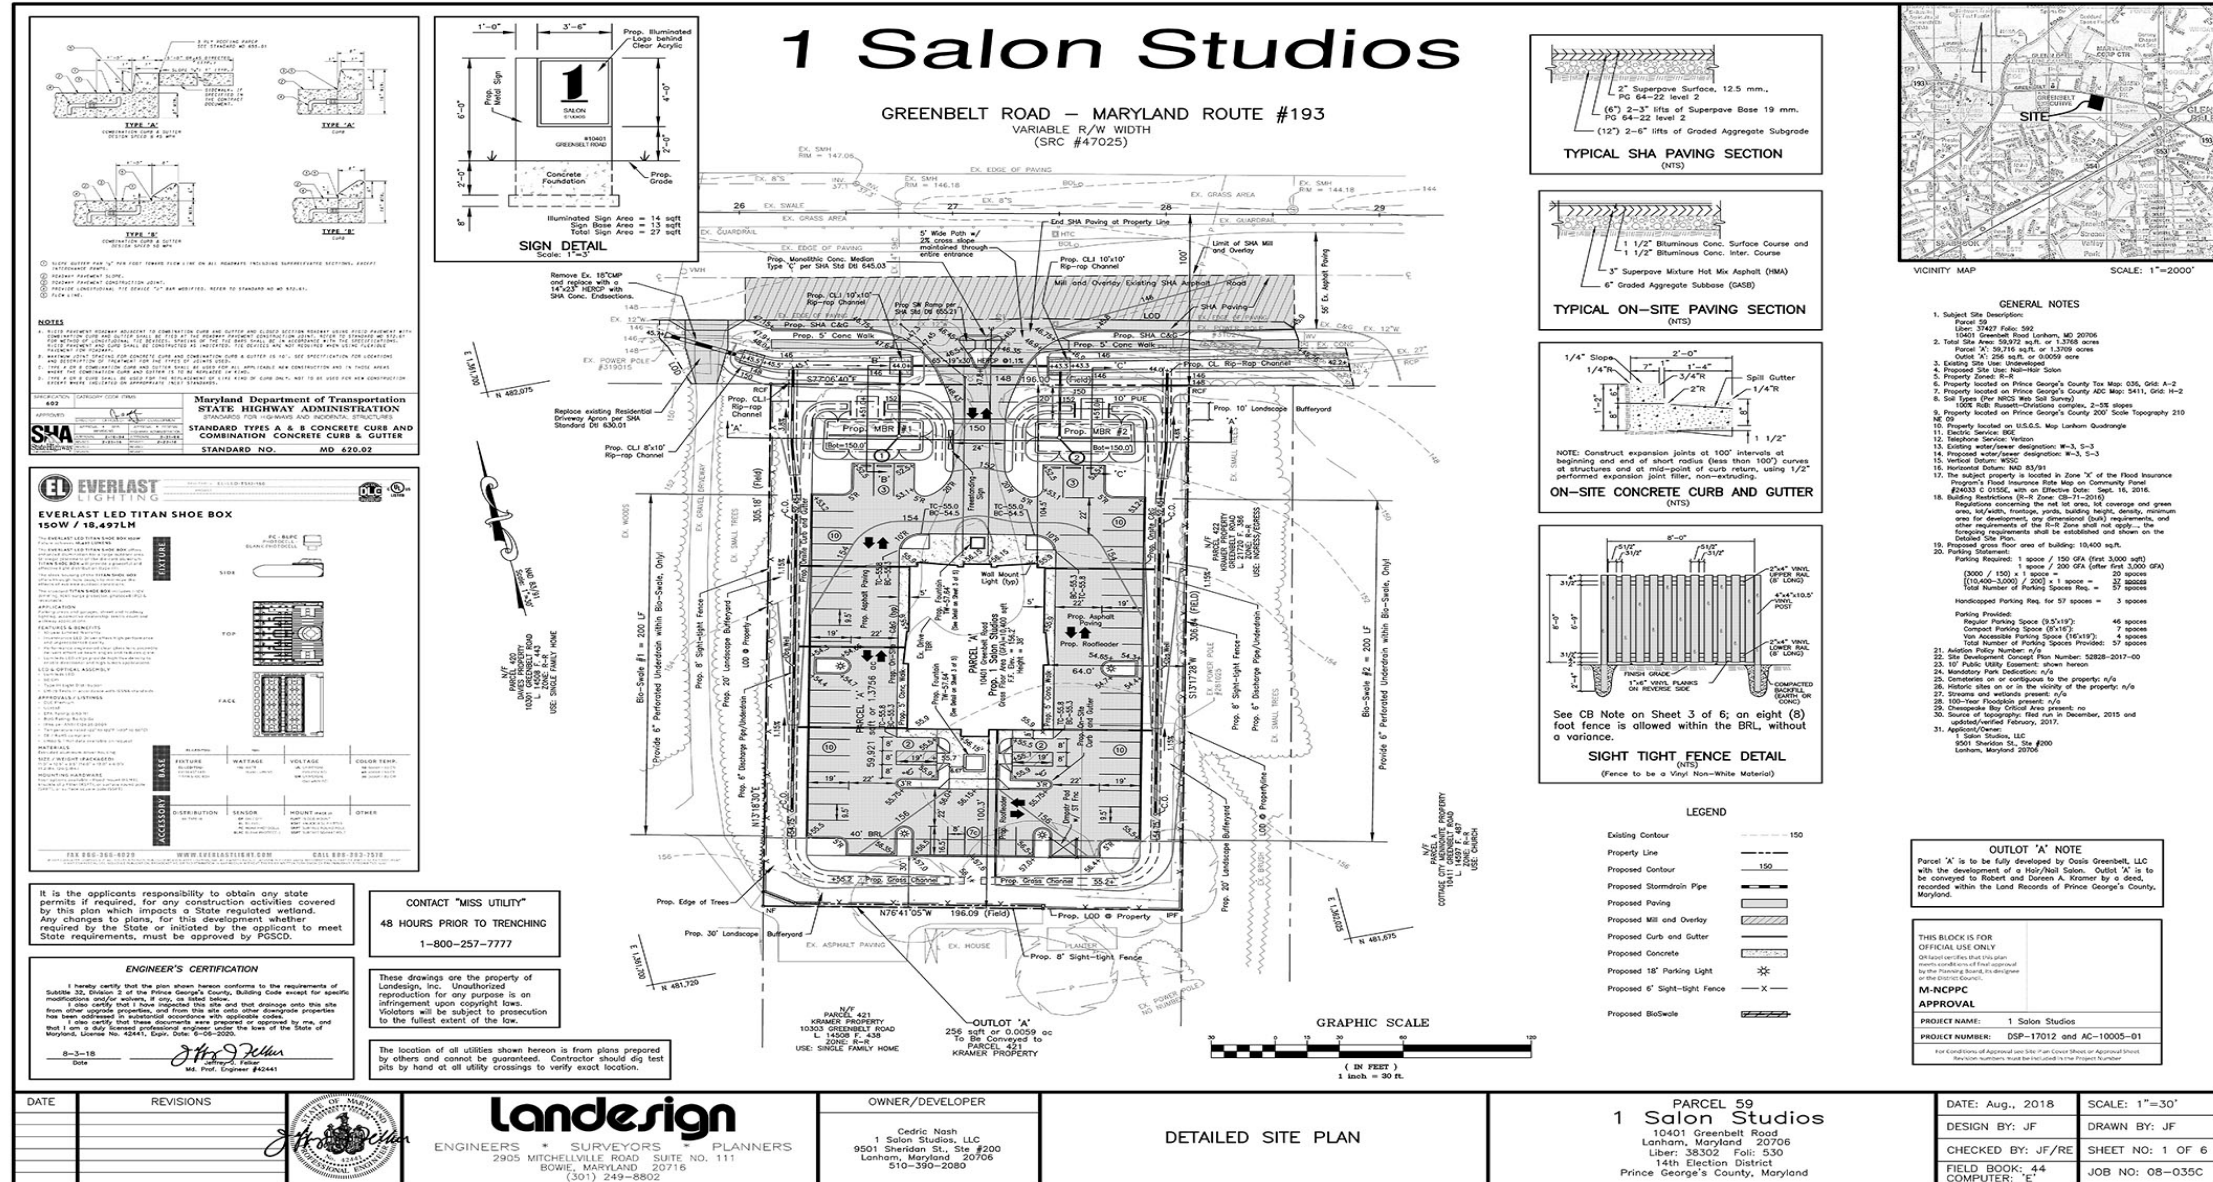

ELEVATIONS



ELEVATIONS



ELEVATION - NORTH



ELEVATION - SOUTH



INTERIOR - ENTRANCE



INTERIOR - FIRST FLOOR




INTERIOR - SECOND FLOOR




[illegible]

SIGNAGE DETAILS

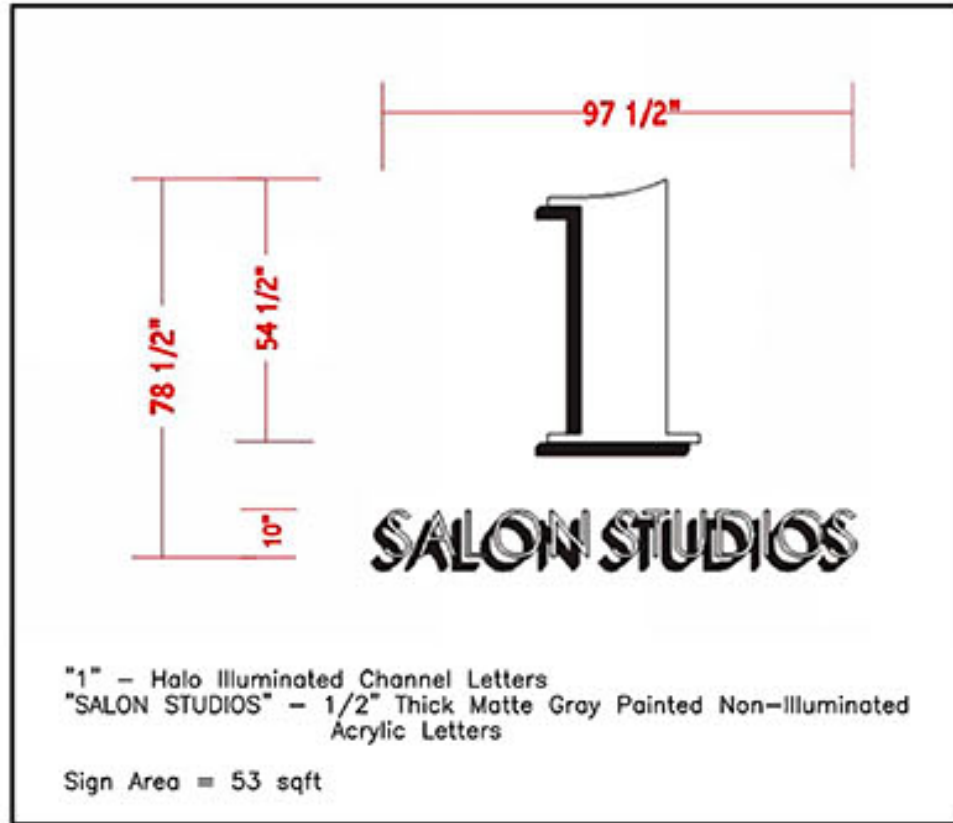

WALL MOUNTED SIGN DETAIL
(nts)

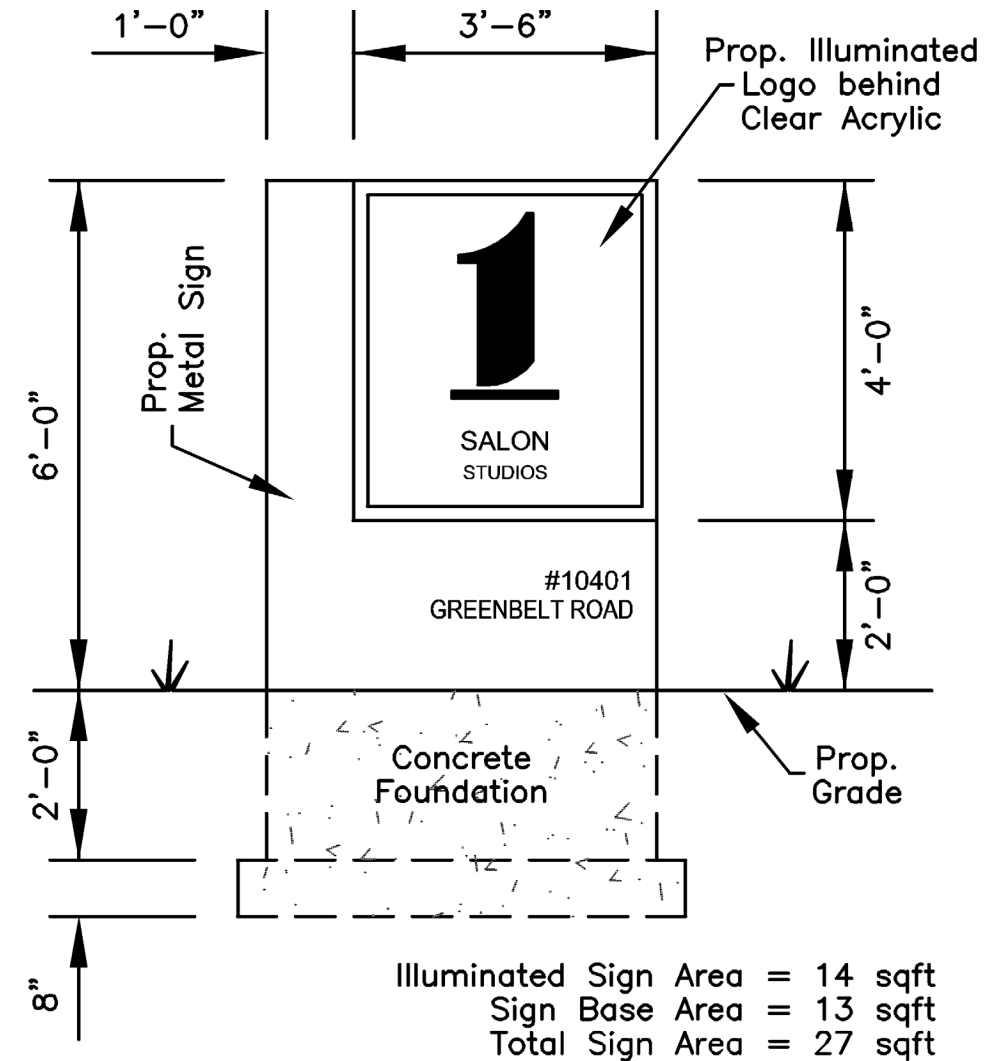

SIGN DETAIL
Scale: 1"=3'

