


ITEM: 7

CASE: DSDS-713


RIVER OF LIFE CHURCH

THE PRINCE GEORGE'S COUNTY PLANNING DEPARTMENT


GENERAL LOCATION MAP

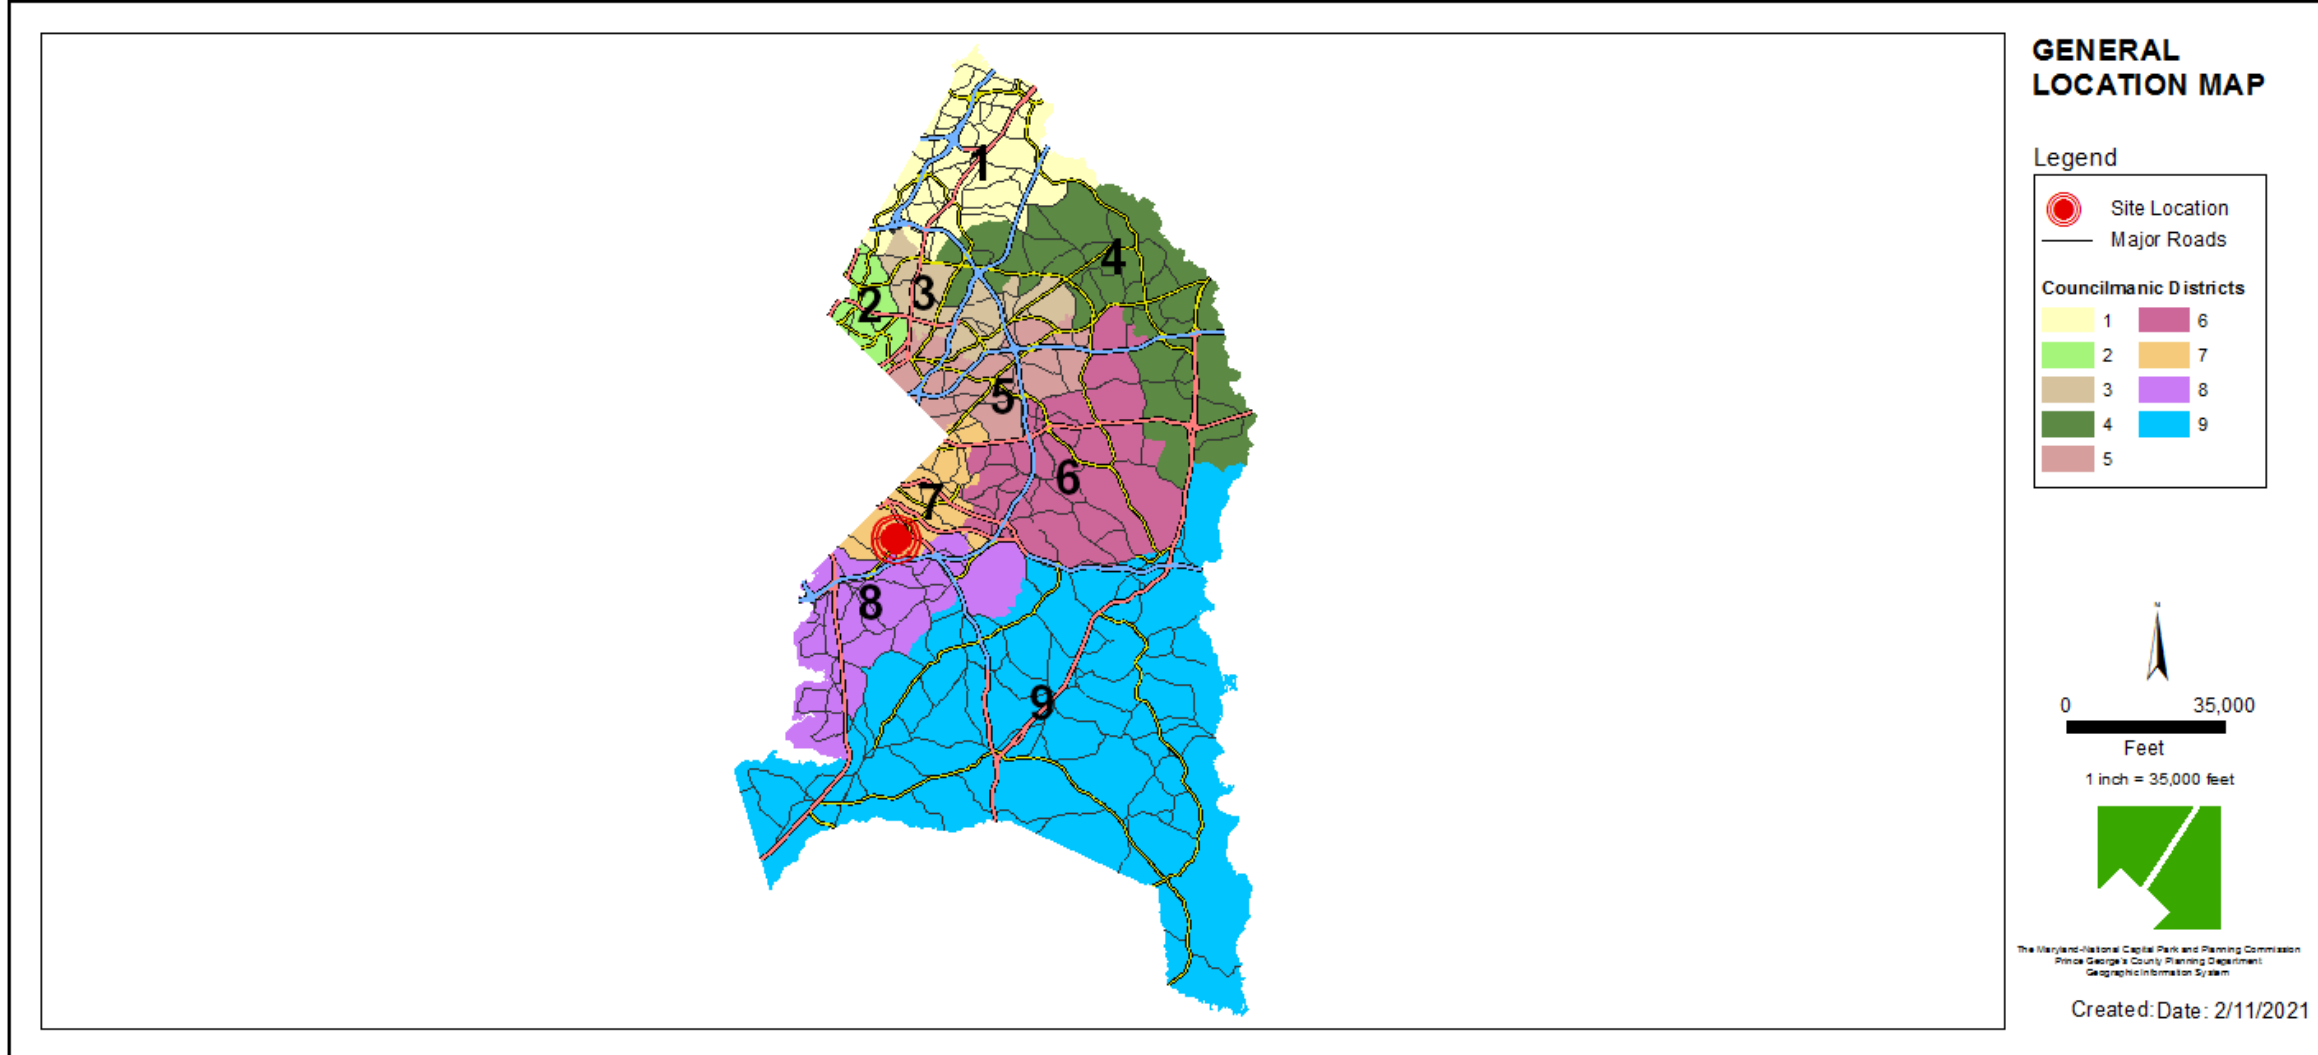

SITE VICINITY

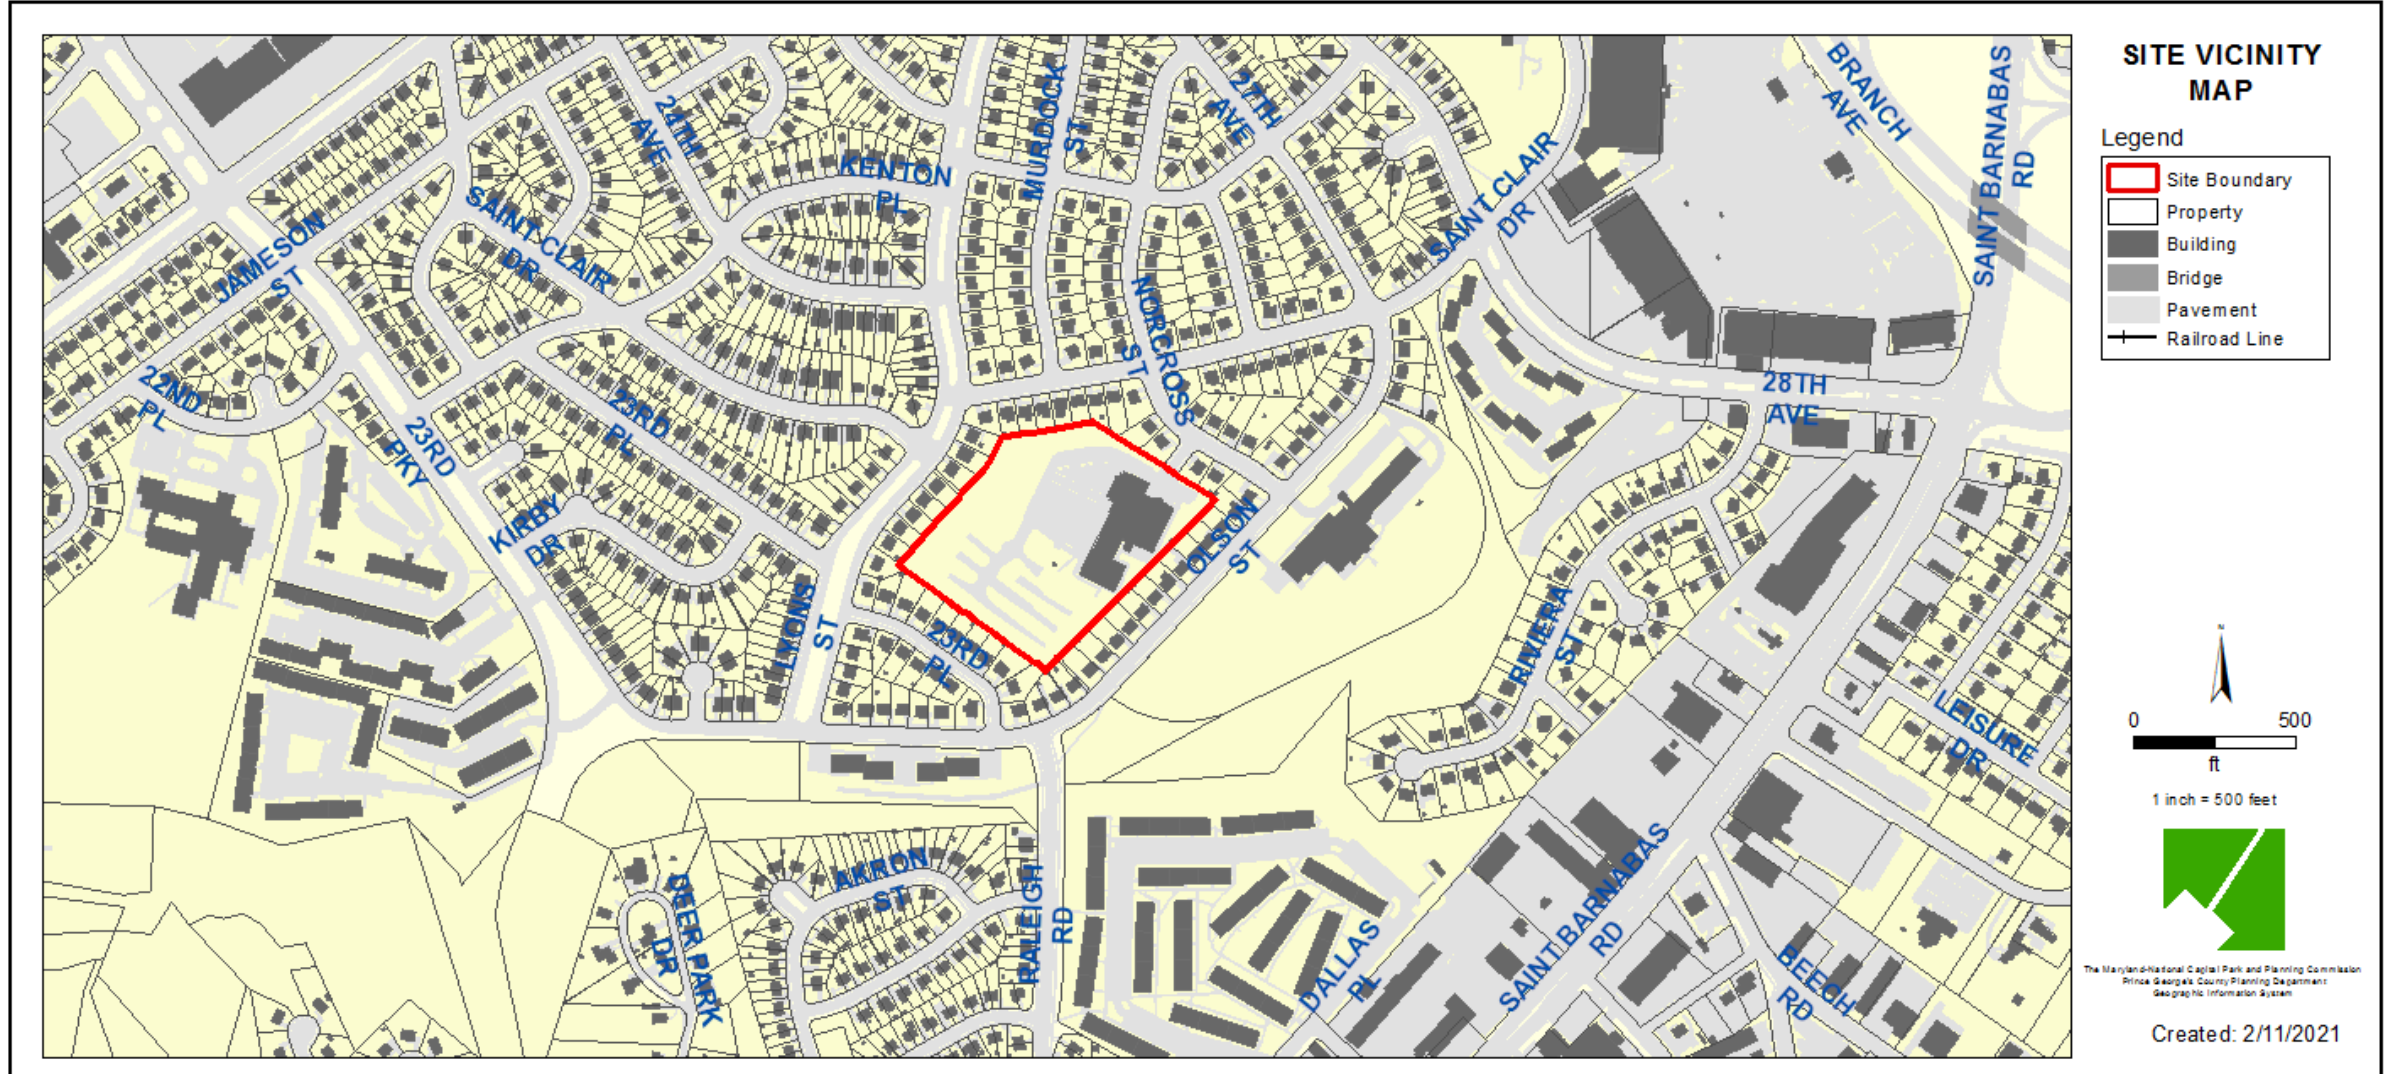


ZONING MAP

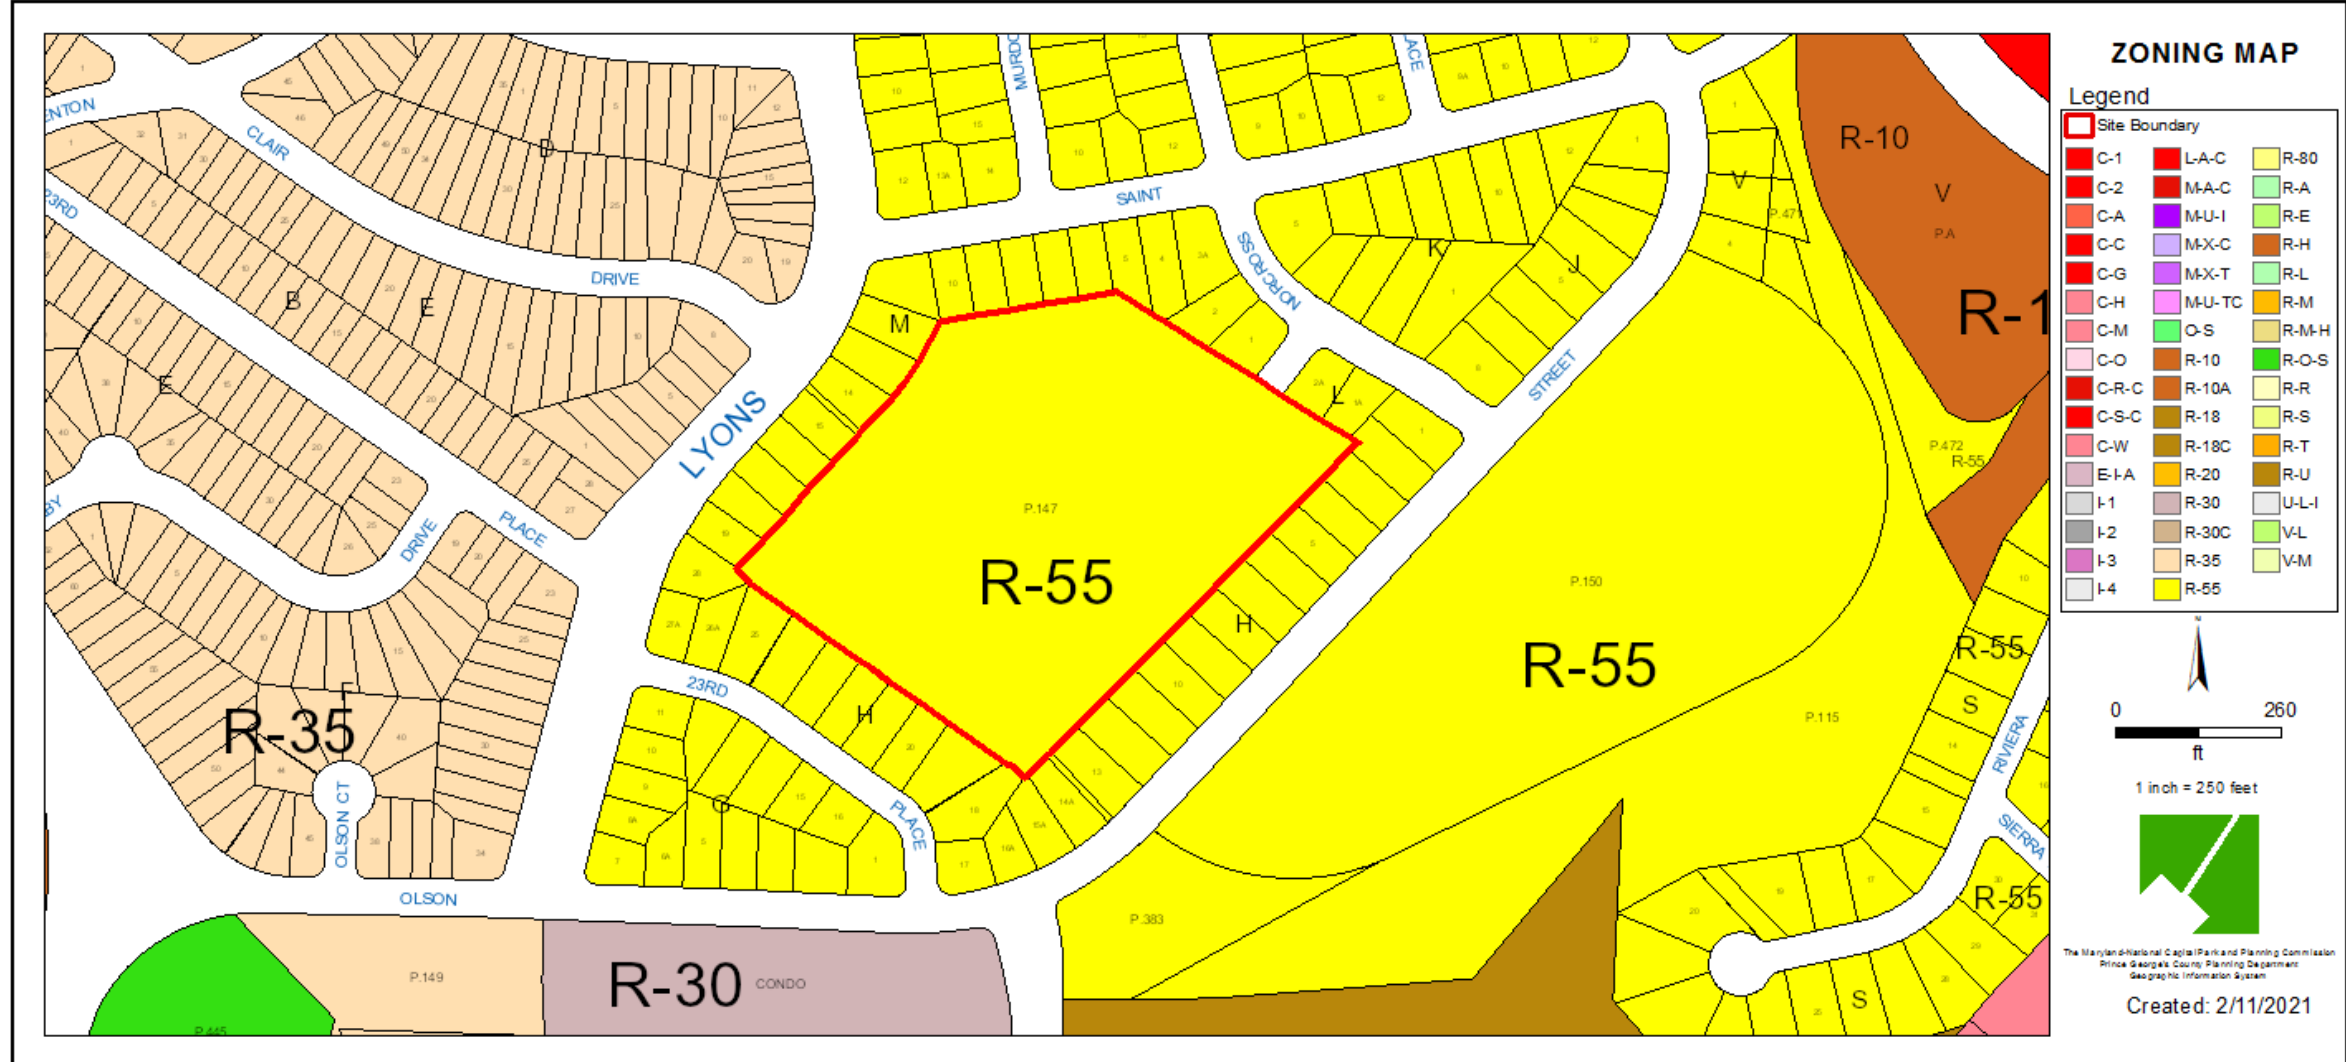


AERIAL MAP



SITE MAP

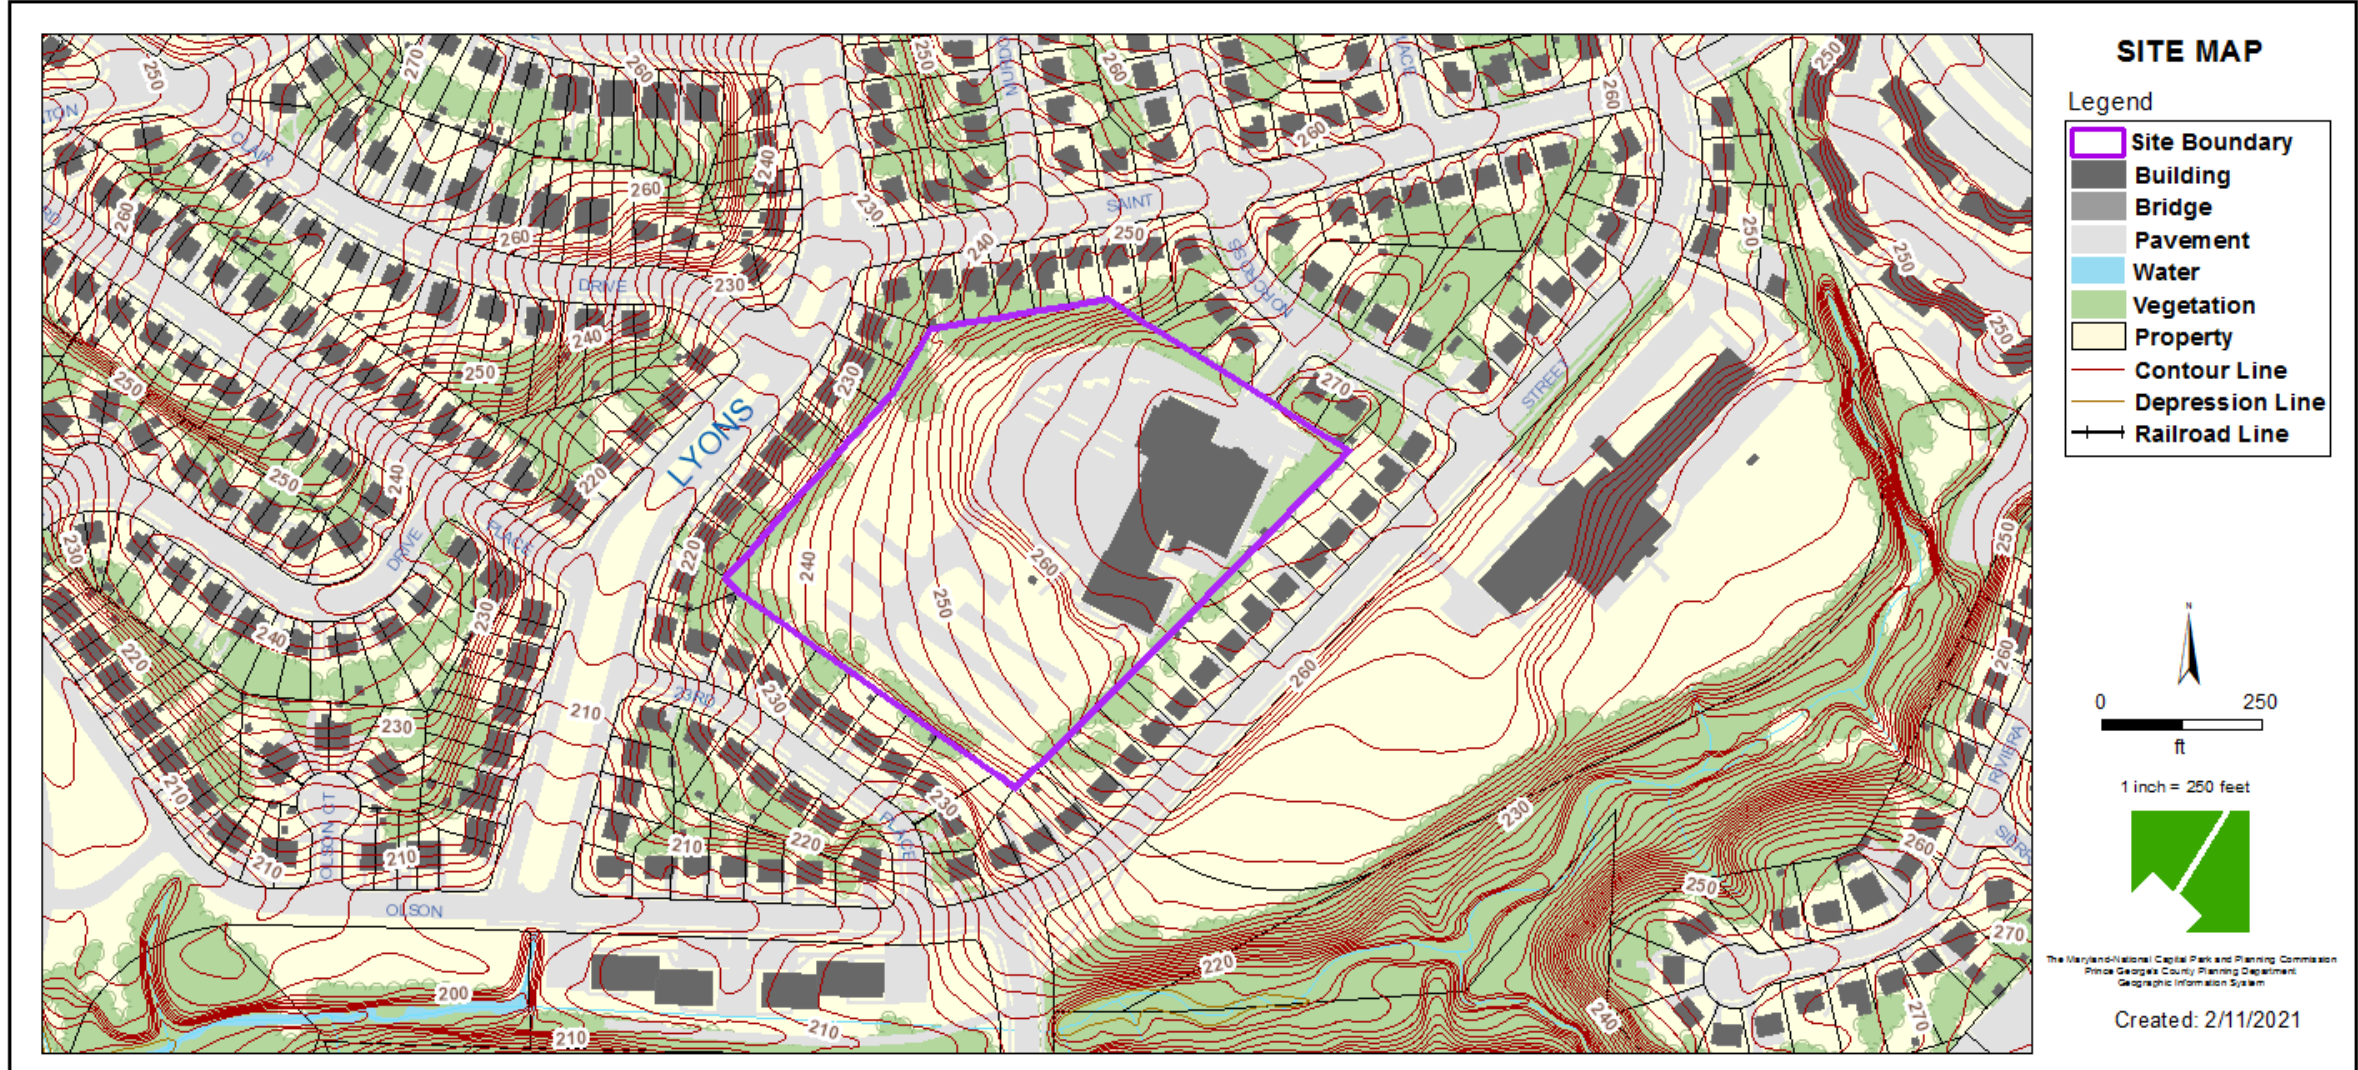

MASTER PLAN RIGHT-OF-WAY MAP

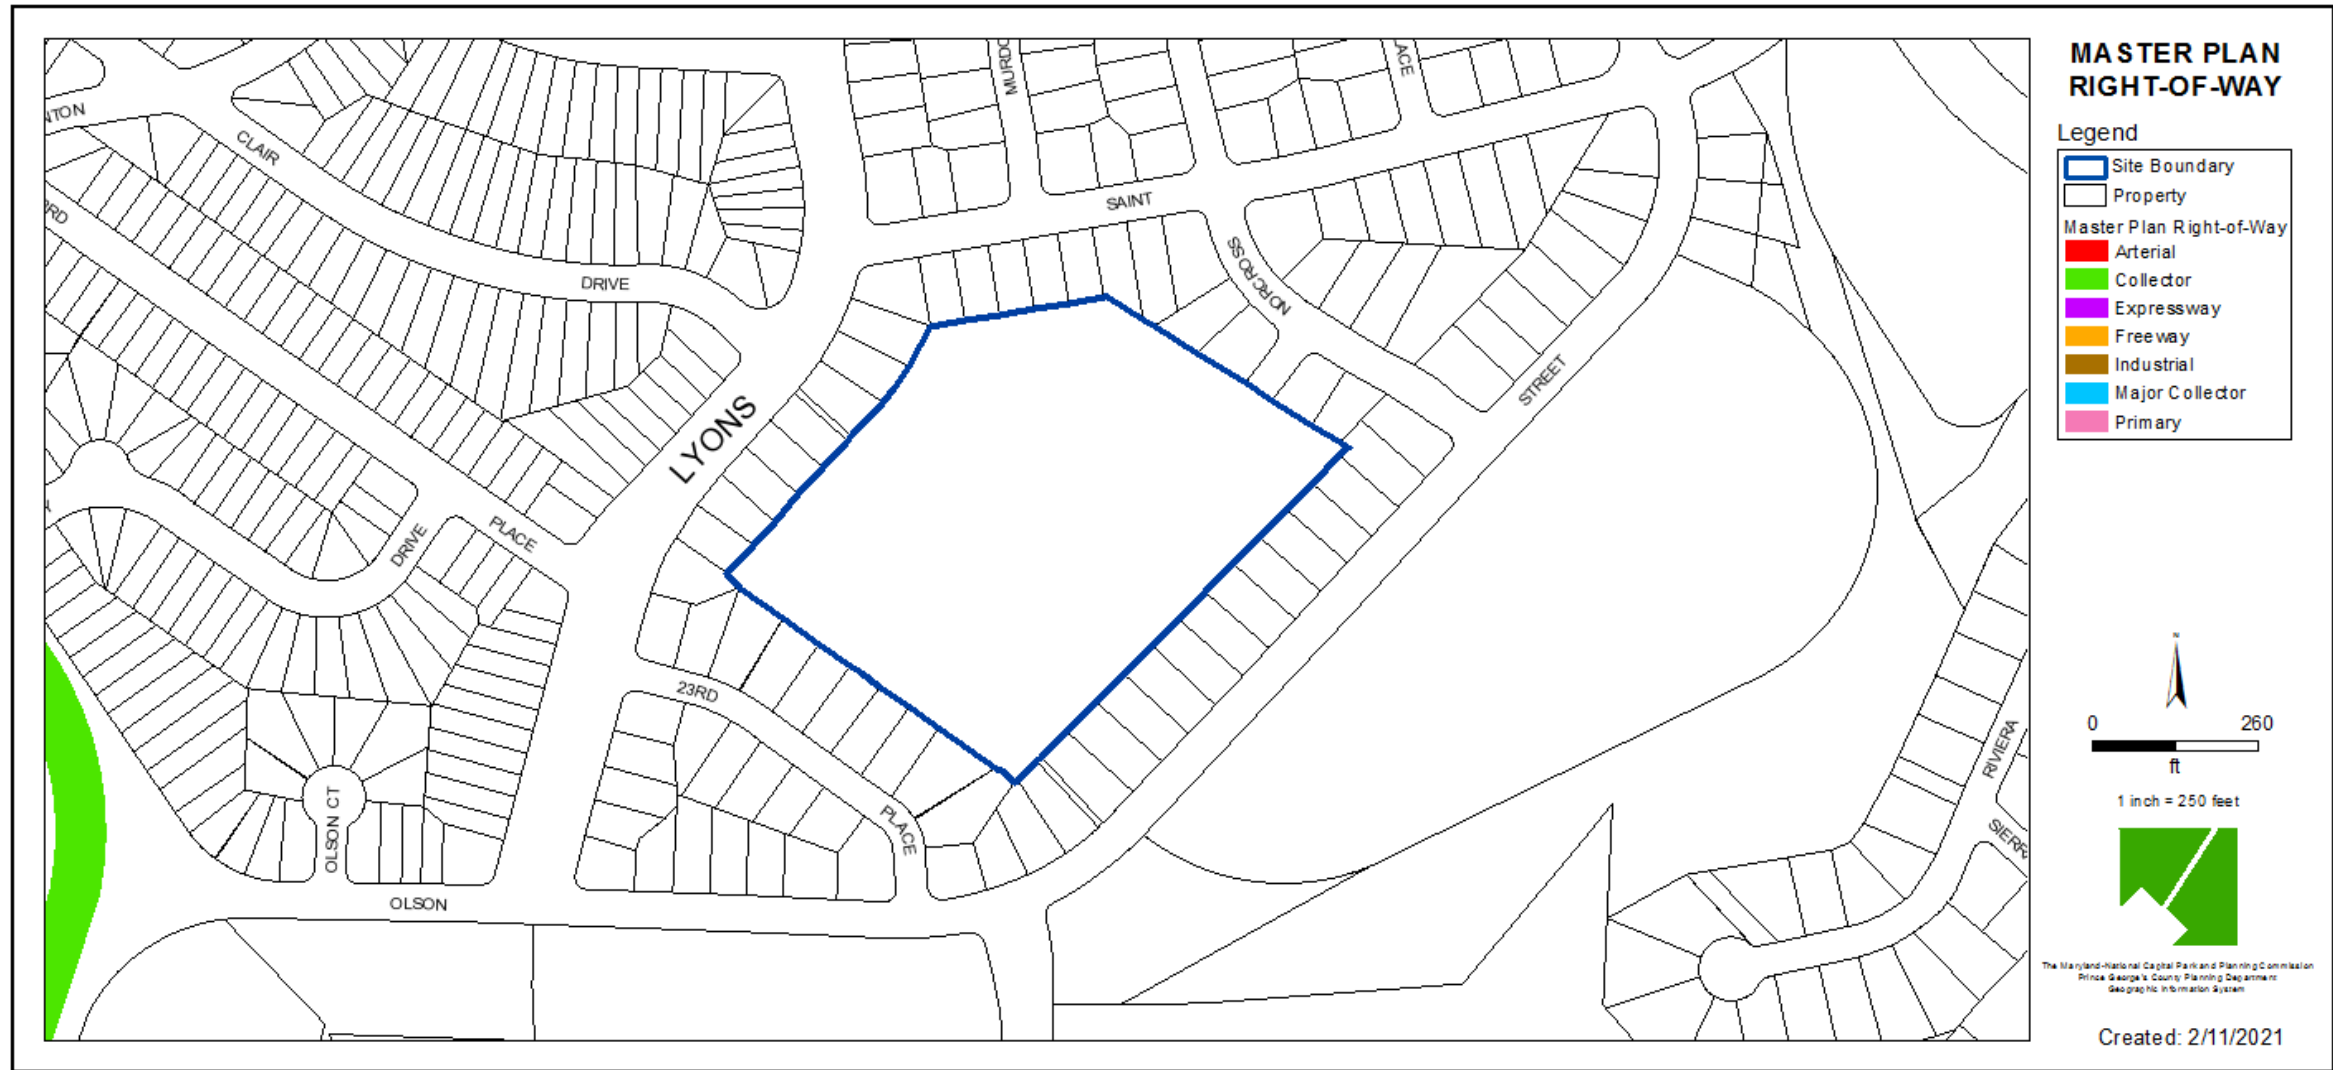


BIRD'S-EYE VIEW WITH APPROXIMATE SITE BOUNDARY OUTLINED






SIGN PLACEMENT

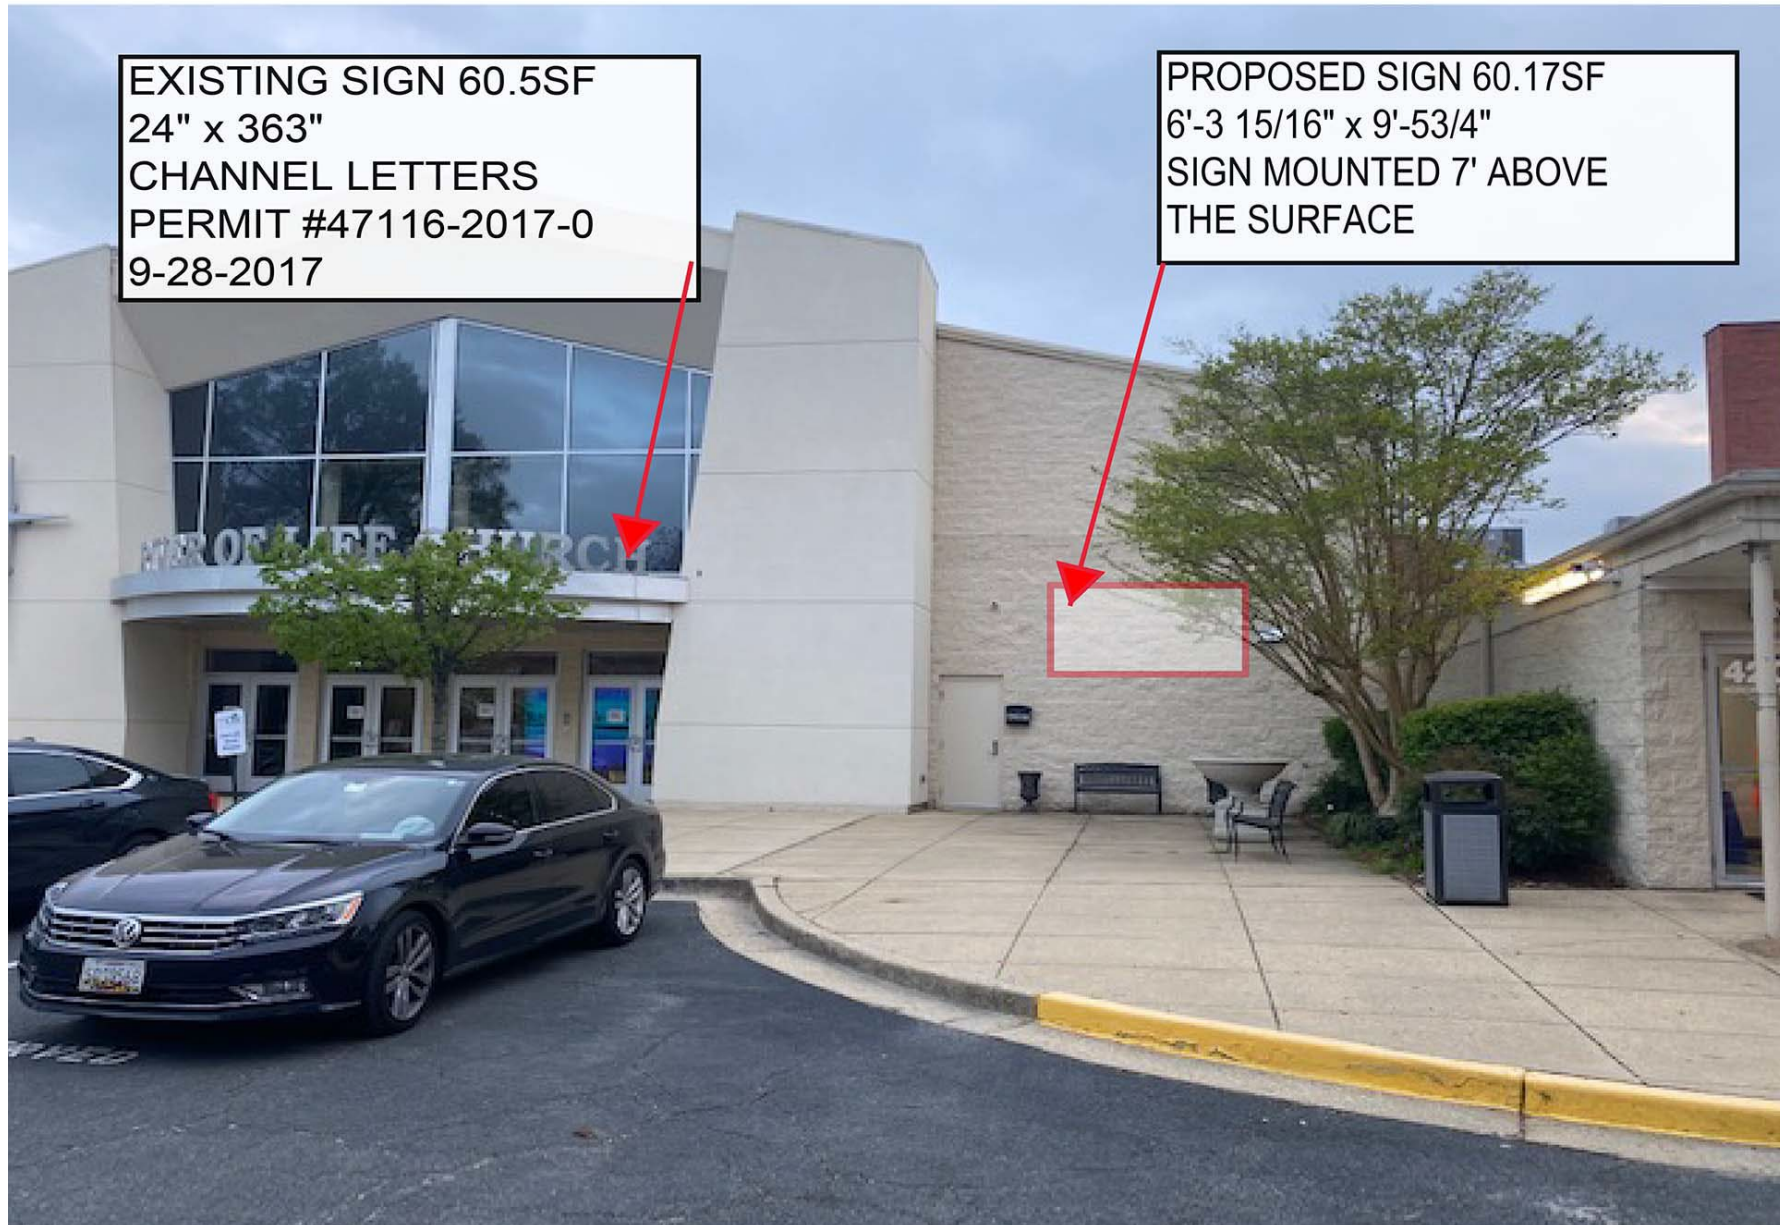

SIGN DETAILS

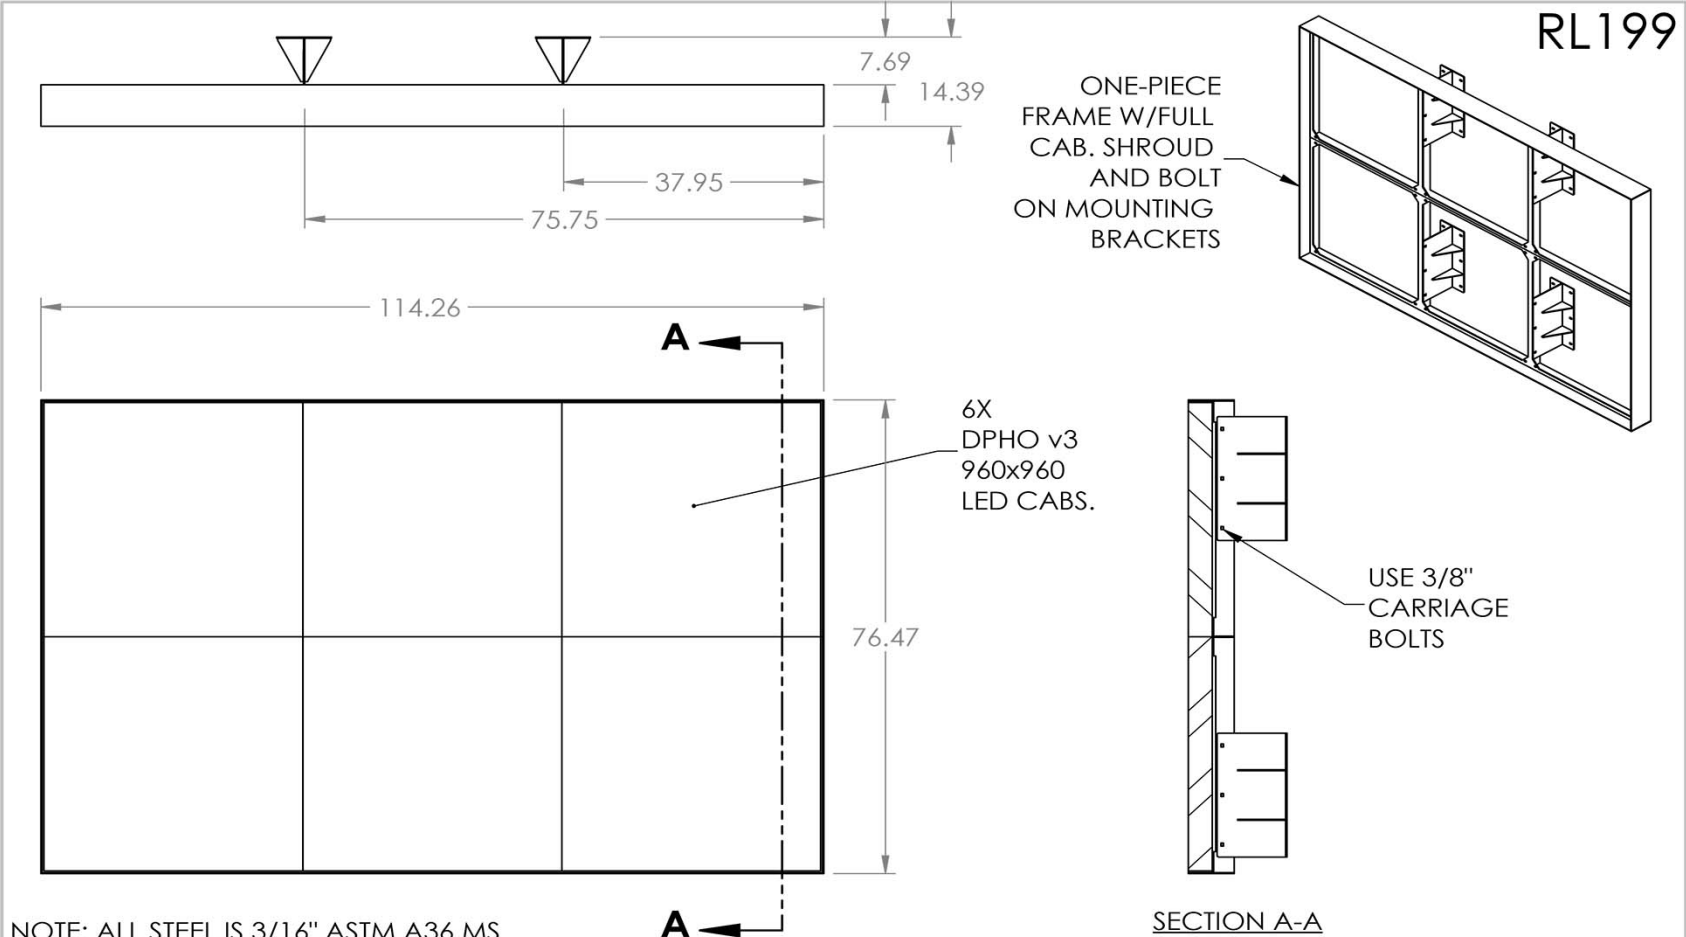

NOTE: ALL STEEL IS 3/16" ASTM A36 MS

					A	DO NOT SCALE DRAWING	Approximate Weight = 583.99 LBS
				3RD ANGLE PROJECTION	1 PAGE OF 2	MATL SPECS:	FINISH: POWDER COAT
				UNLESS OTHERWISE SPEC.	DESCRIPTION	RIVER OF LIFE CHURCH DESIGN	
				DIMNS. IN INCHES	ITEM NUMBER	RL199	
				ANSI Y14.5 - 1982			
				W.P.S 3 - 3 - A-100			
				STD. TOLERANCES			
				X. X ± .060			
				X. XX ± .030		NOTICE: THIS DOCUMENT AND ITS CONTENTS ARE THE PROPERTY OF DOSE STEELWORKS. NO USE OR COPIES MAY BE MADE WITHOUT WRITTEN PERMISSION FROM DOSE STEELWORKS	
				X. XXX ± .010			
				FRAC.DIM. ± 1/32			
				DEG. ± 1	DESIGN BY JCMH	DATE 10/07/21	
REV	CHANGE DESCRIPTION	CHANGE BY	DATE	DSDS 313 SHEET 3 OF 3			