


ITEM: 5

CASE: DSP-00013-06


BISHOP MCNAMARA HIGH SCHOOL

THE PRINCE GEORGE'S COUNTY PLANNING DEPARTMENT


GENERAL LOCATION MAP

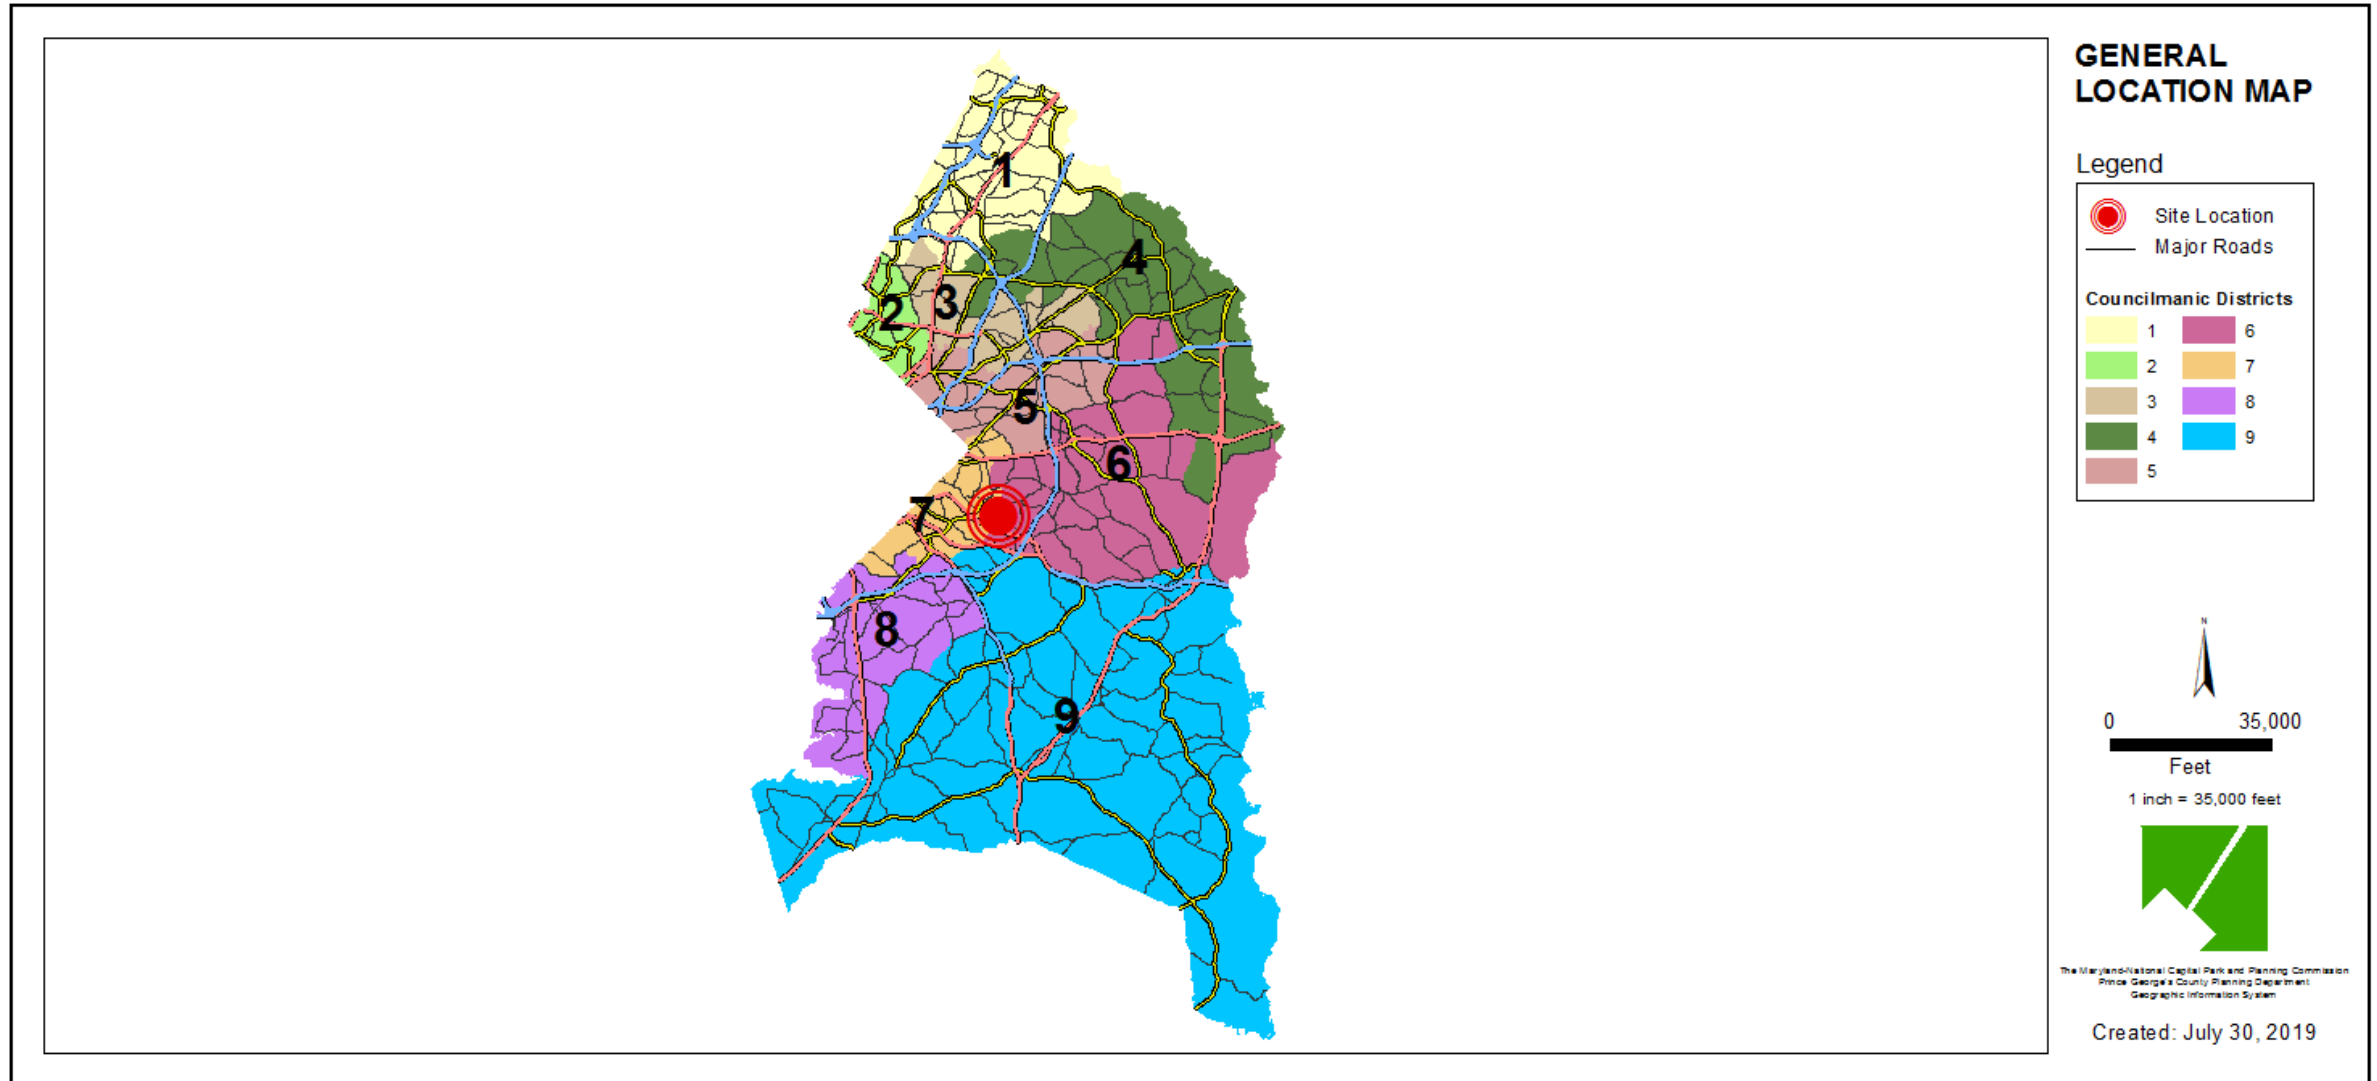


SITE VICINITY

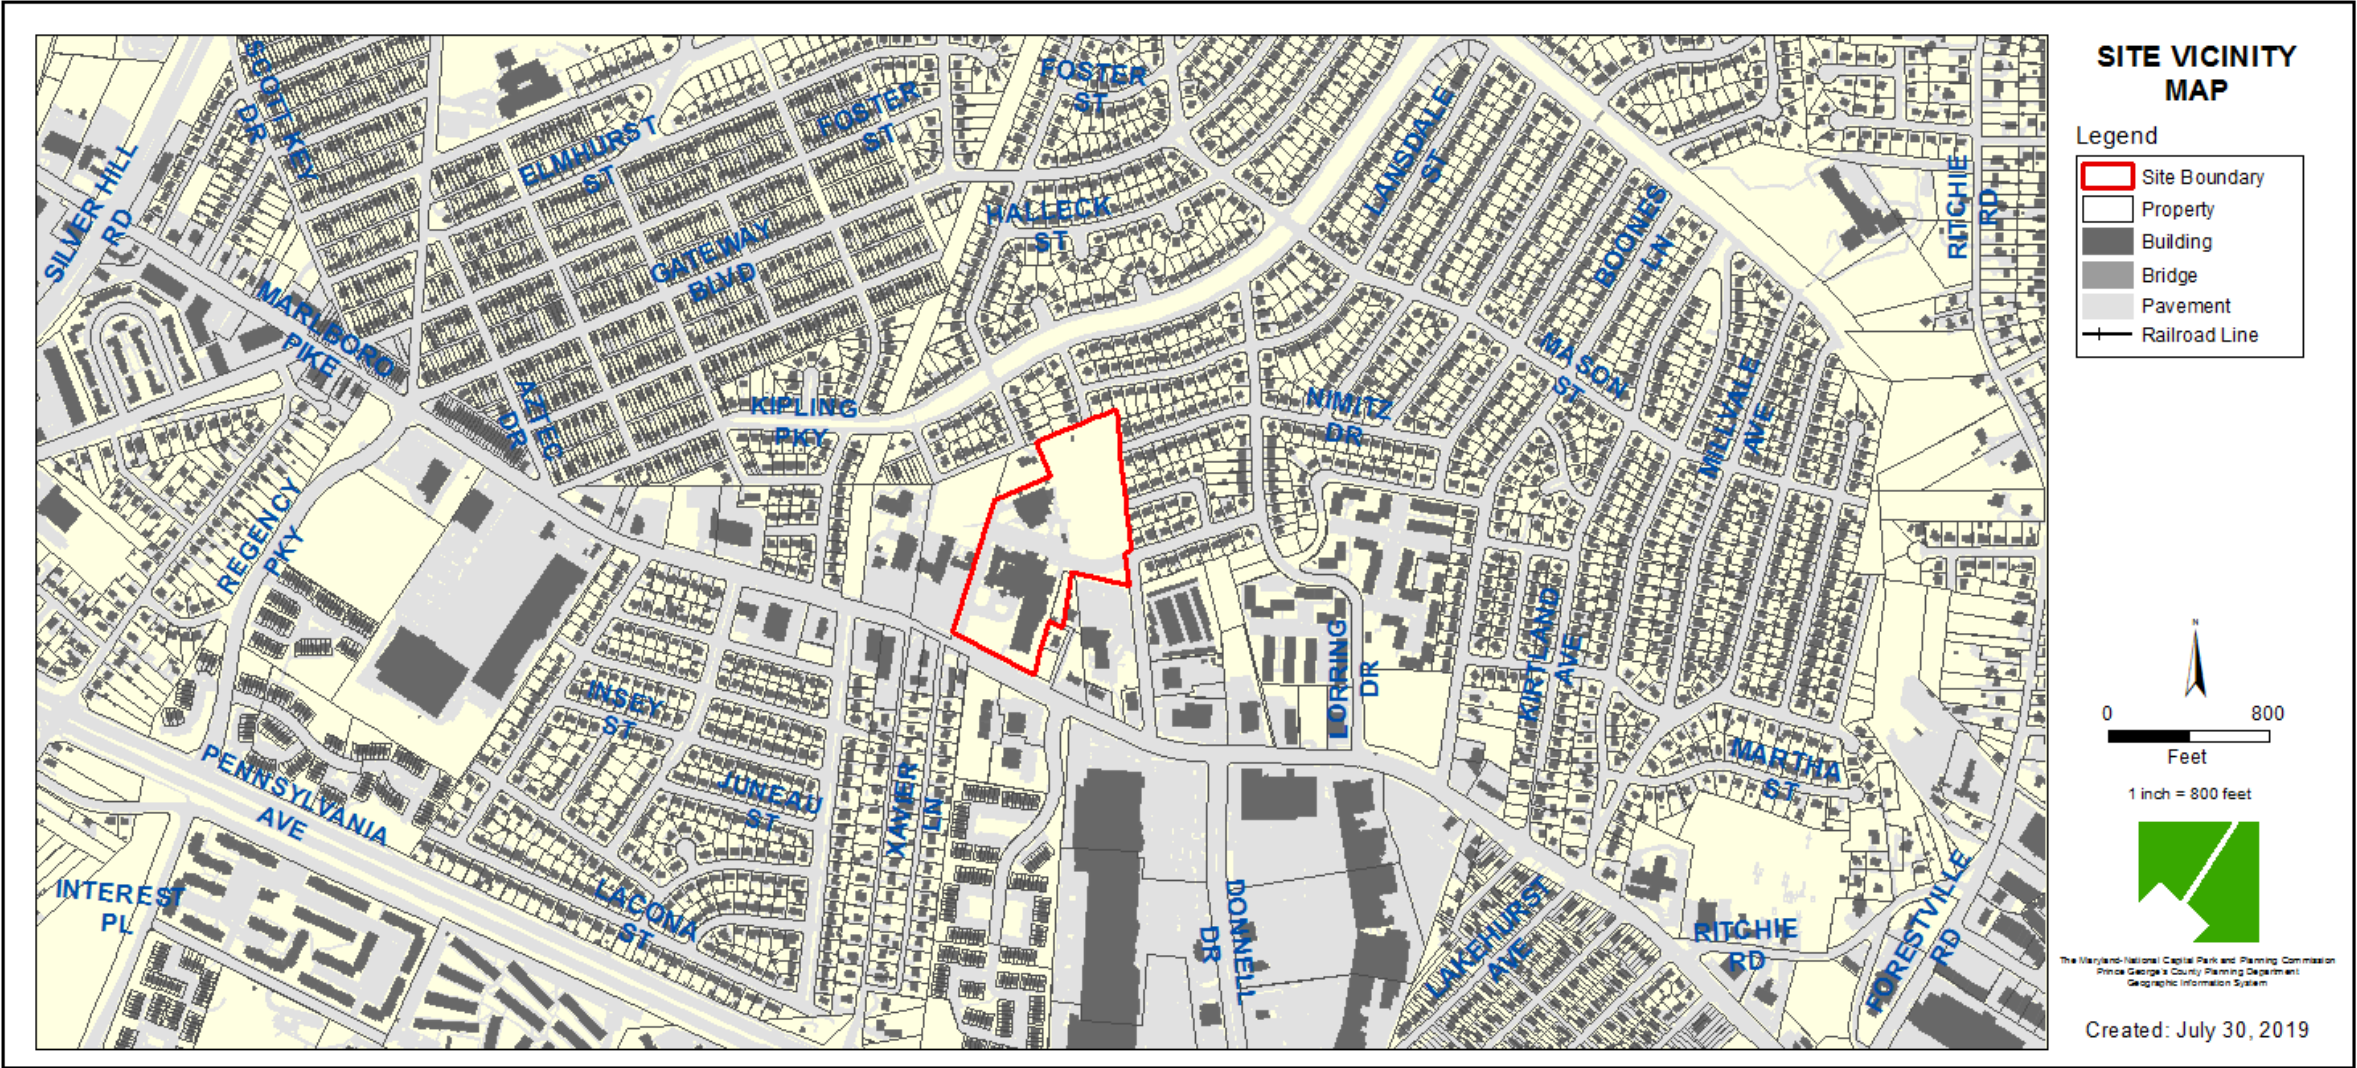

ZONING MAP

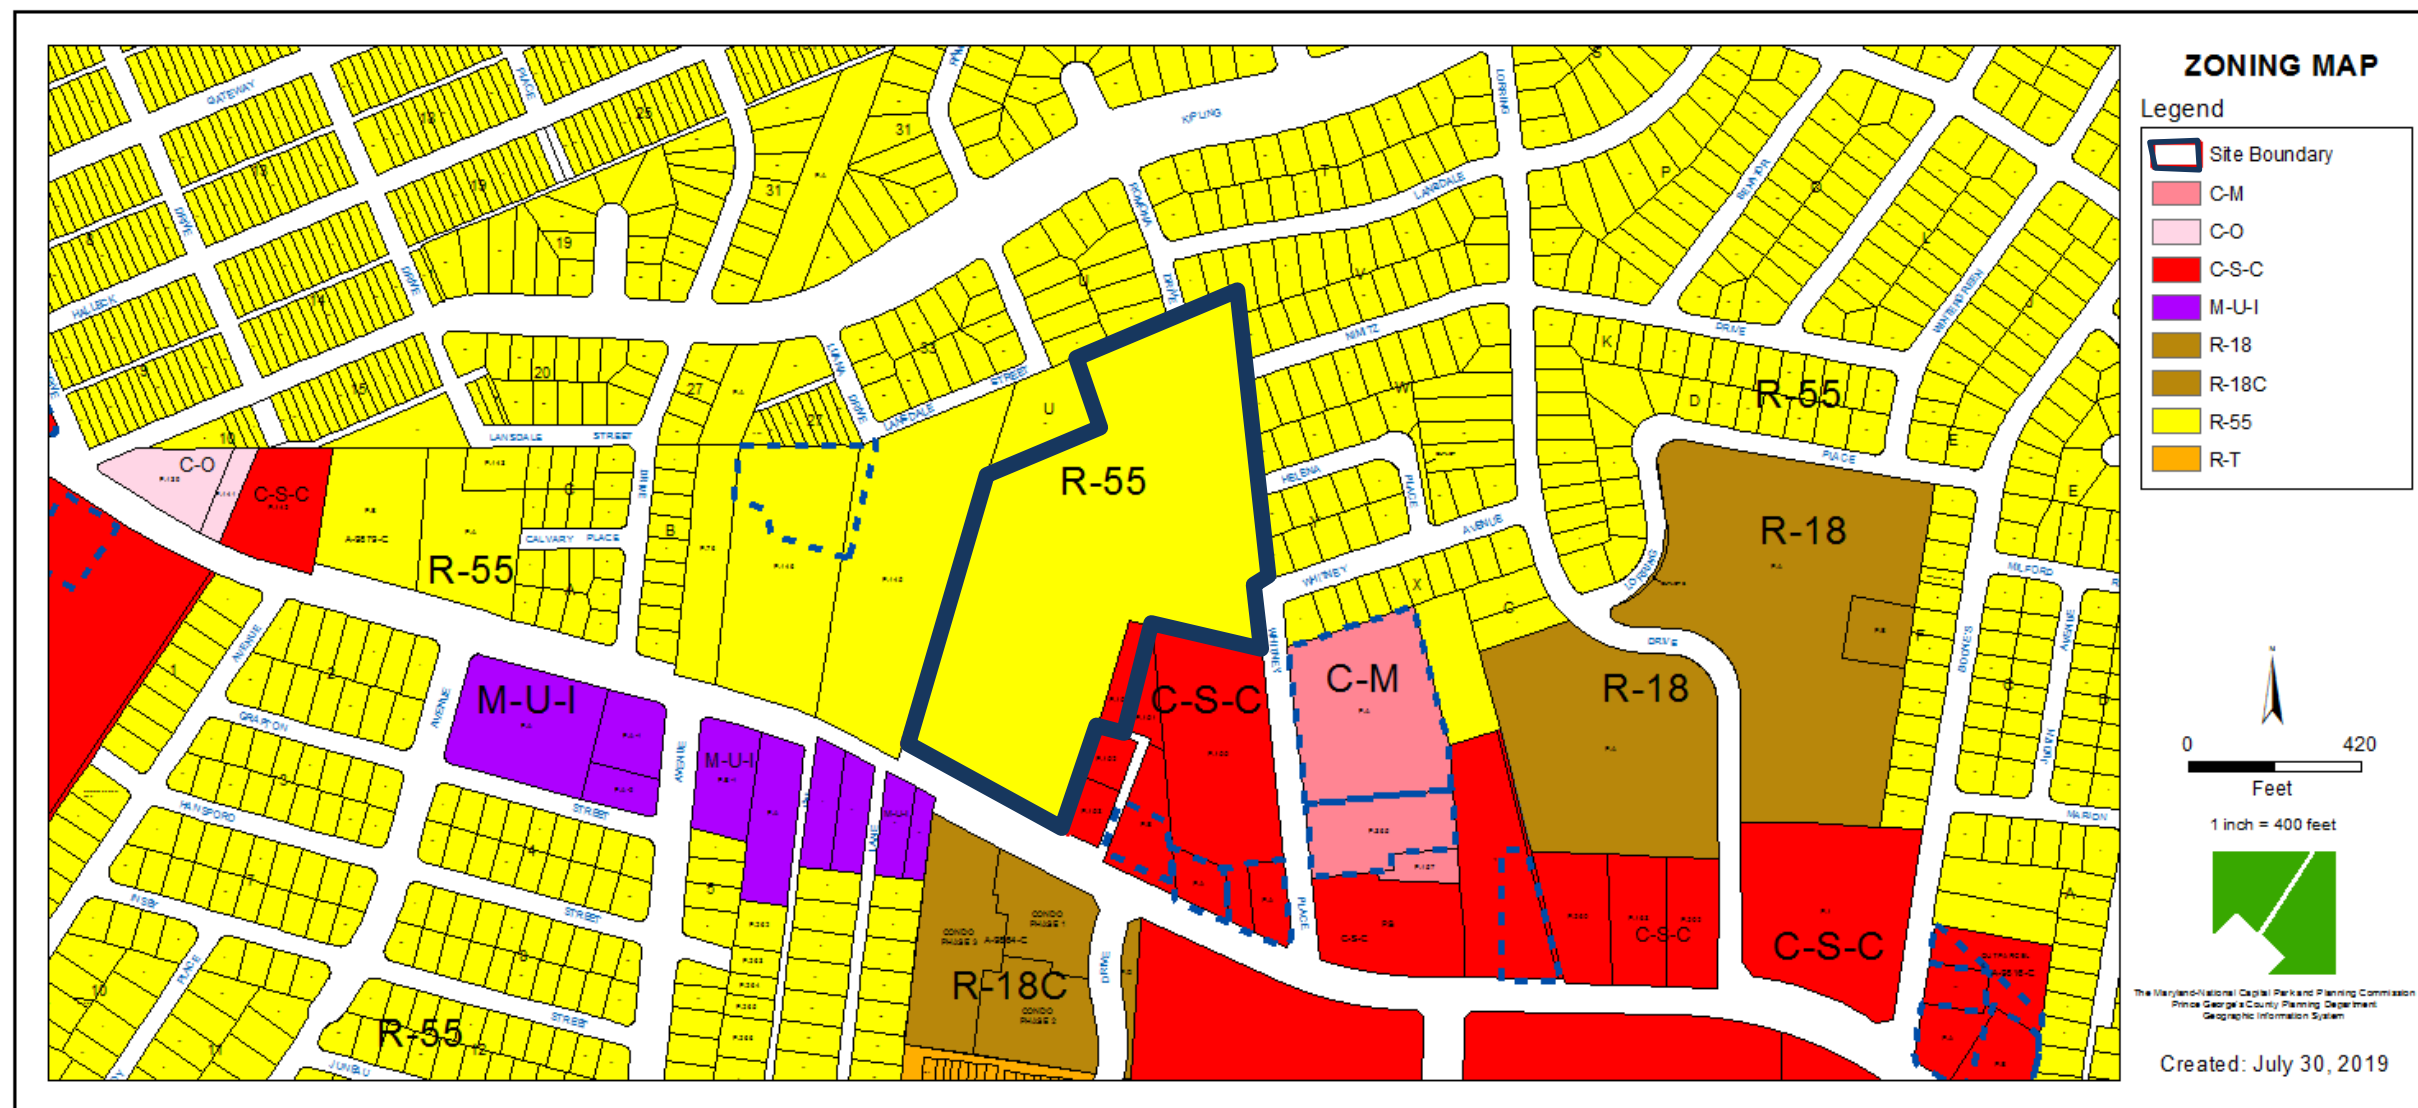


OVERLAY MAP

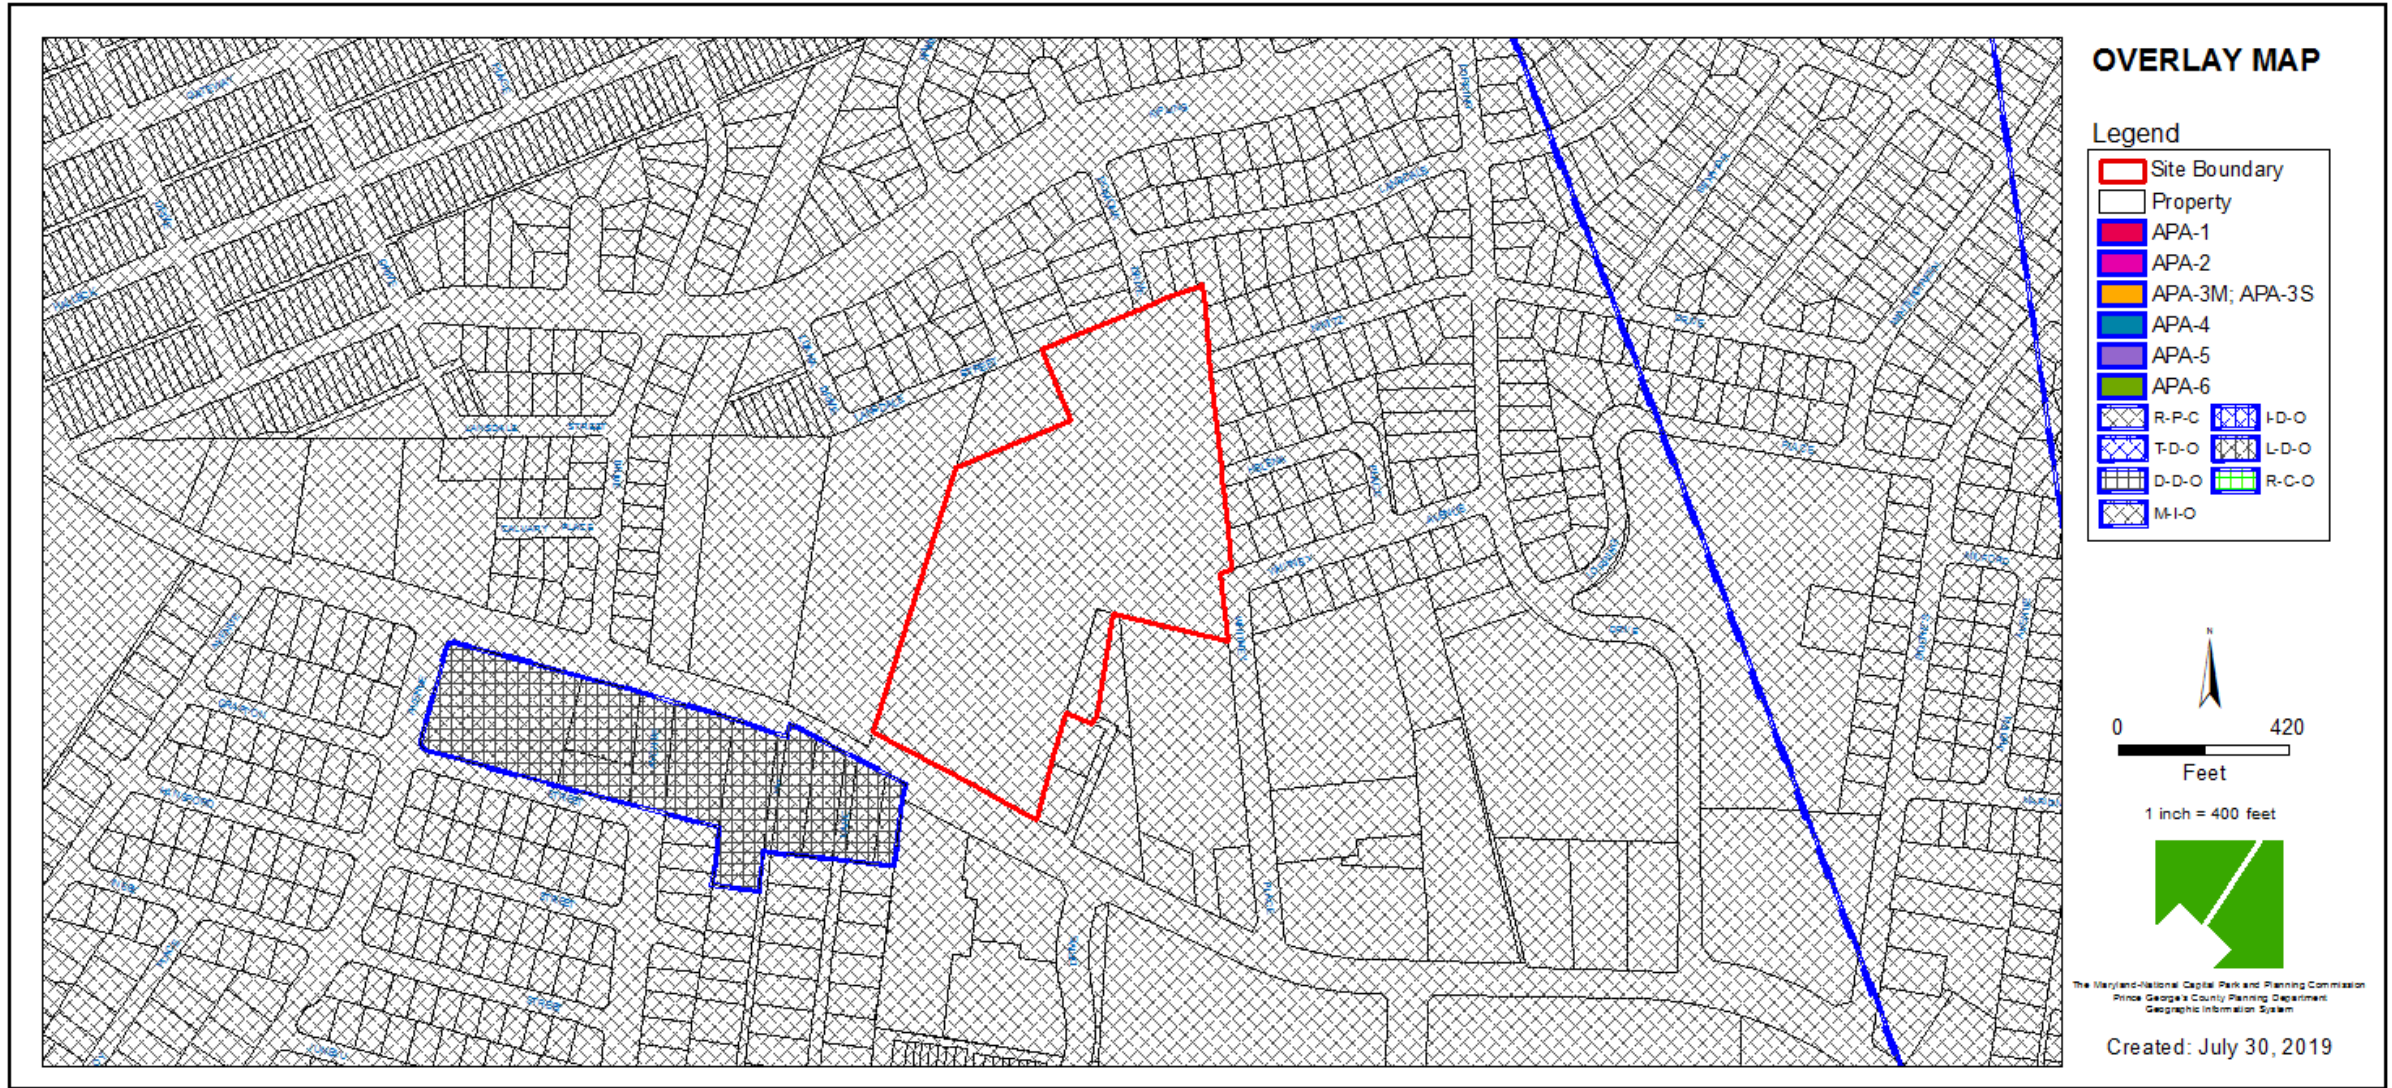


AERIAL MAP



SITE MAP

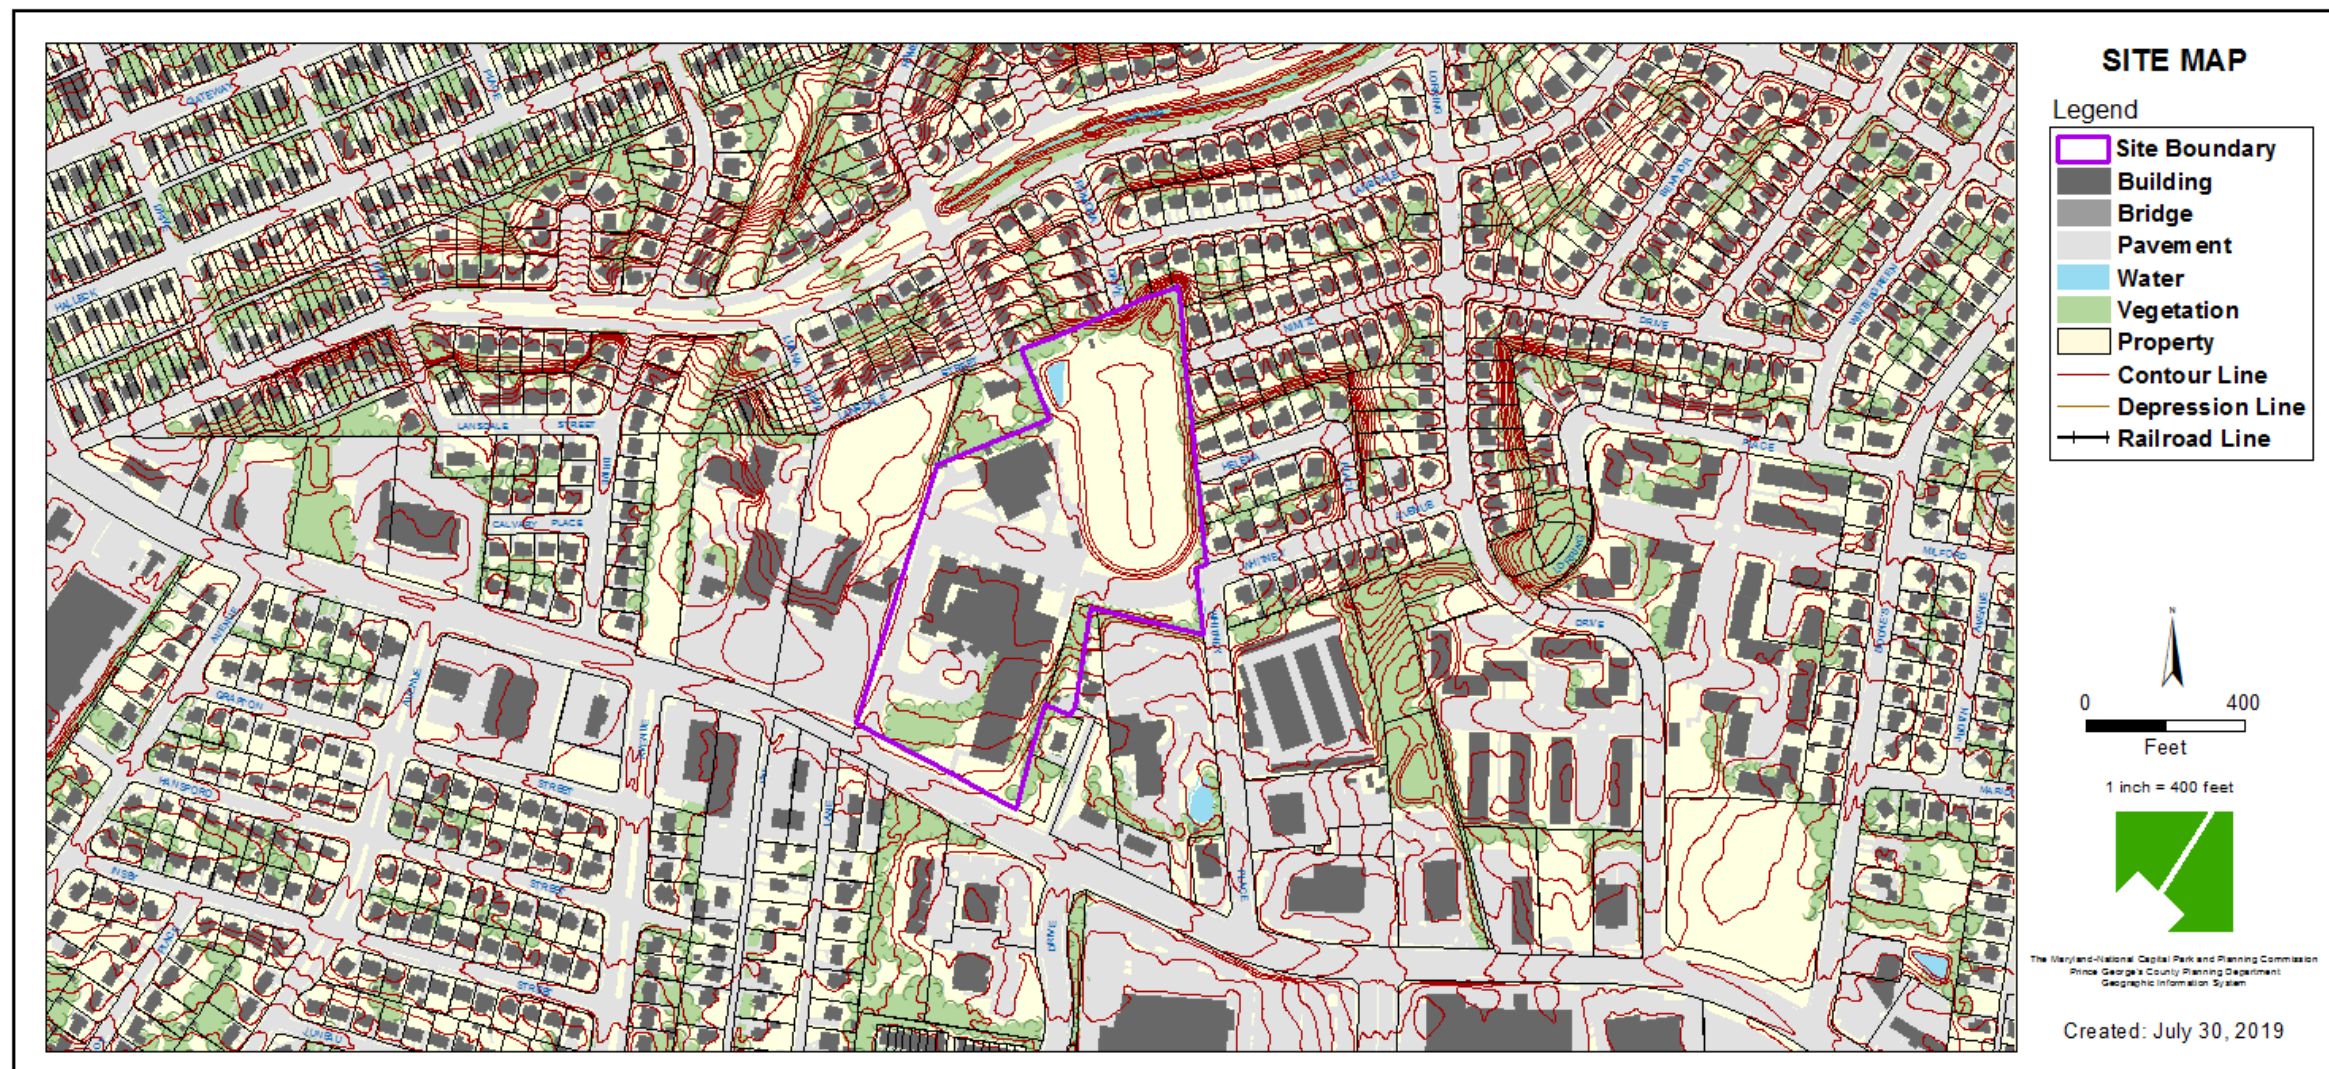


MASTER PLAN RIGHT-OF-WAY MAP

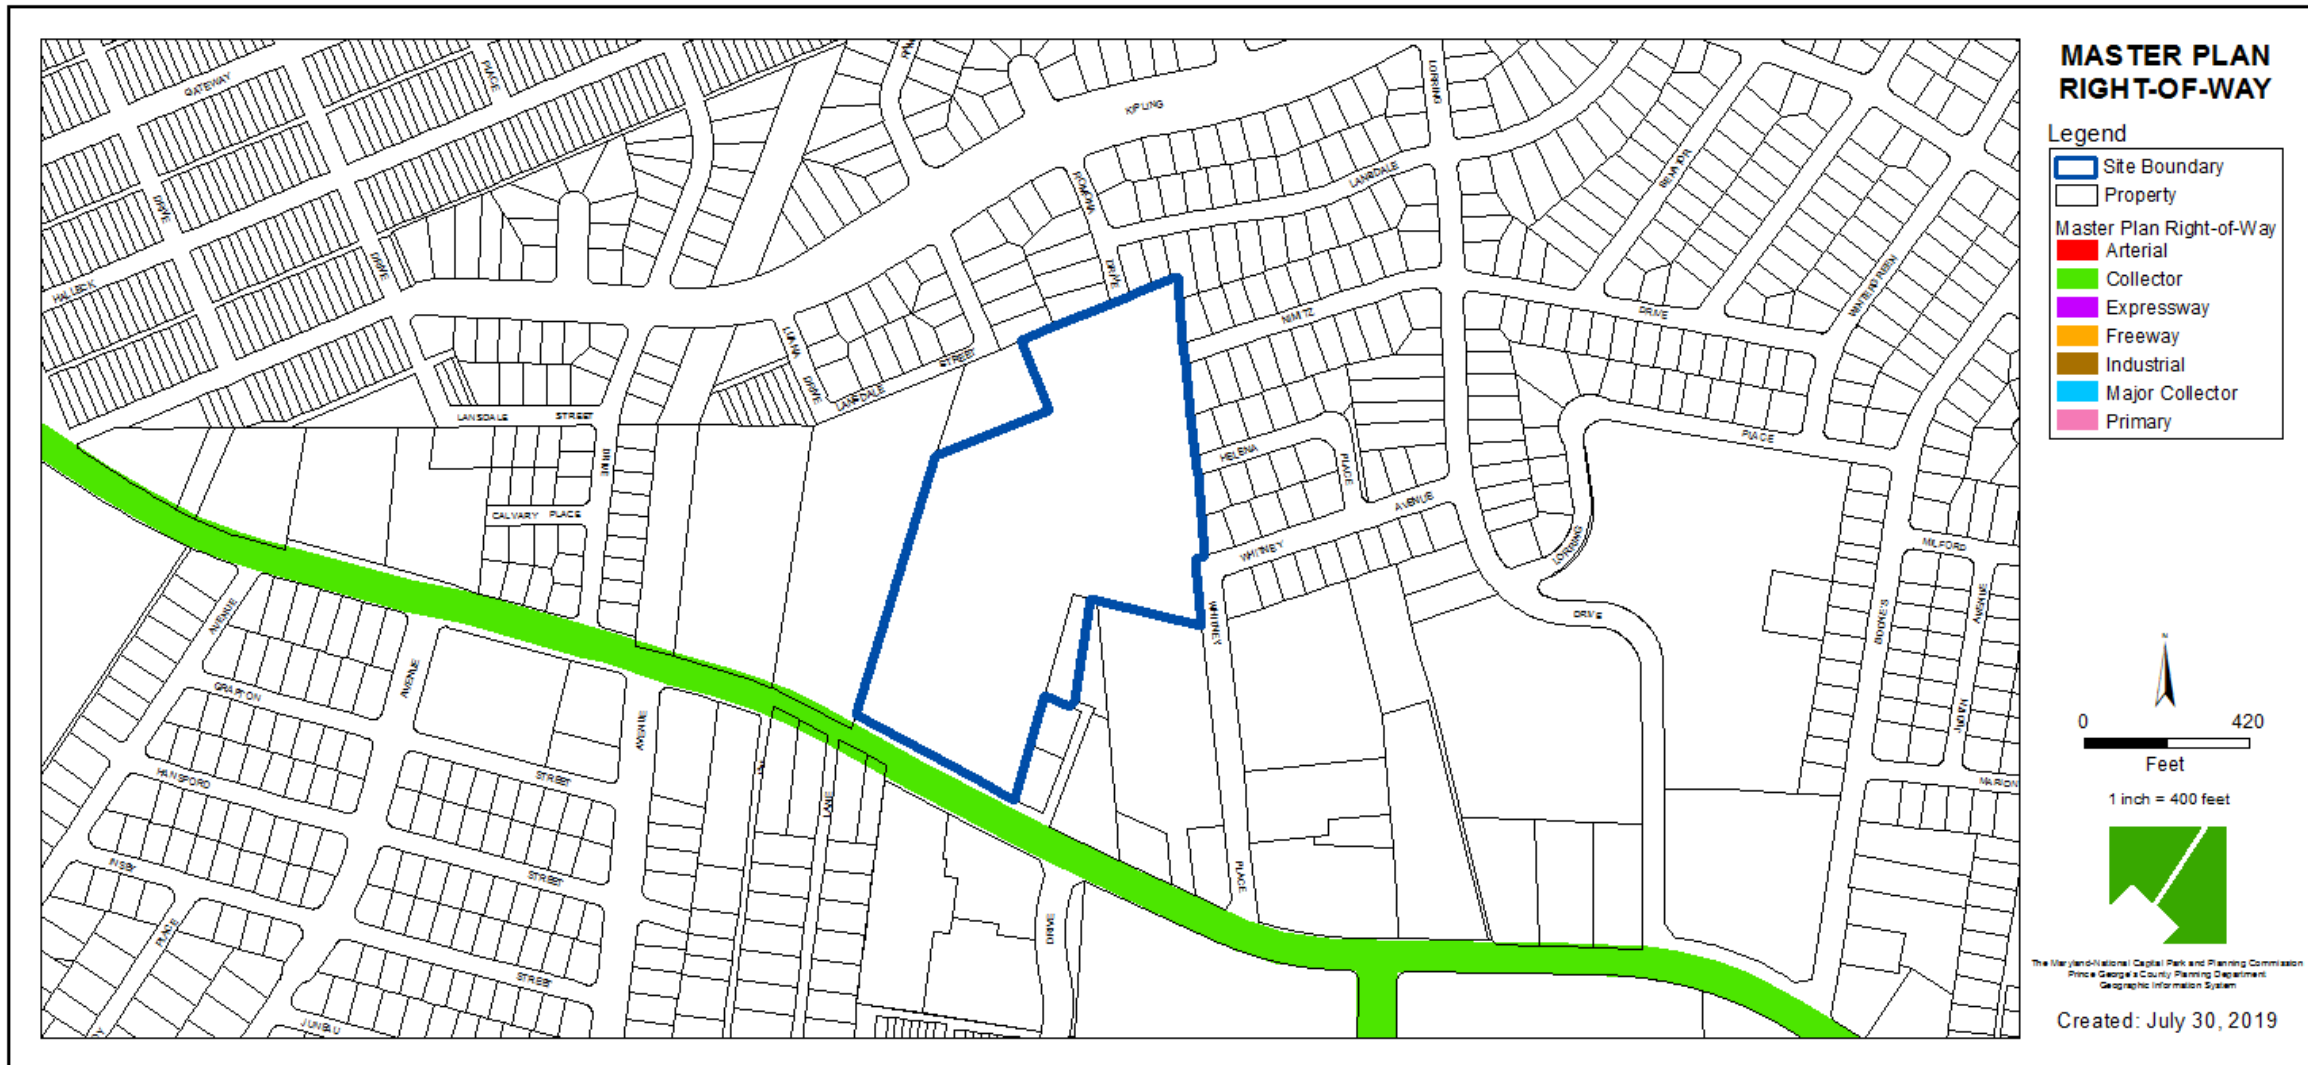


BIRD'S-EYE VIEW WITH APPROXIMATE SITE BOUNDARY OUTLINED




COMPOSITE SITE PLAN

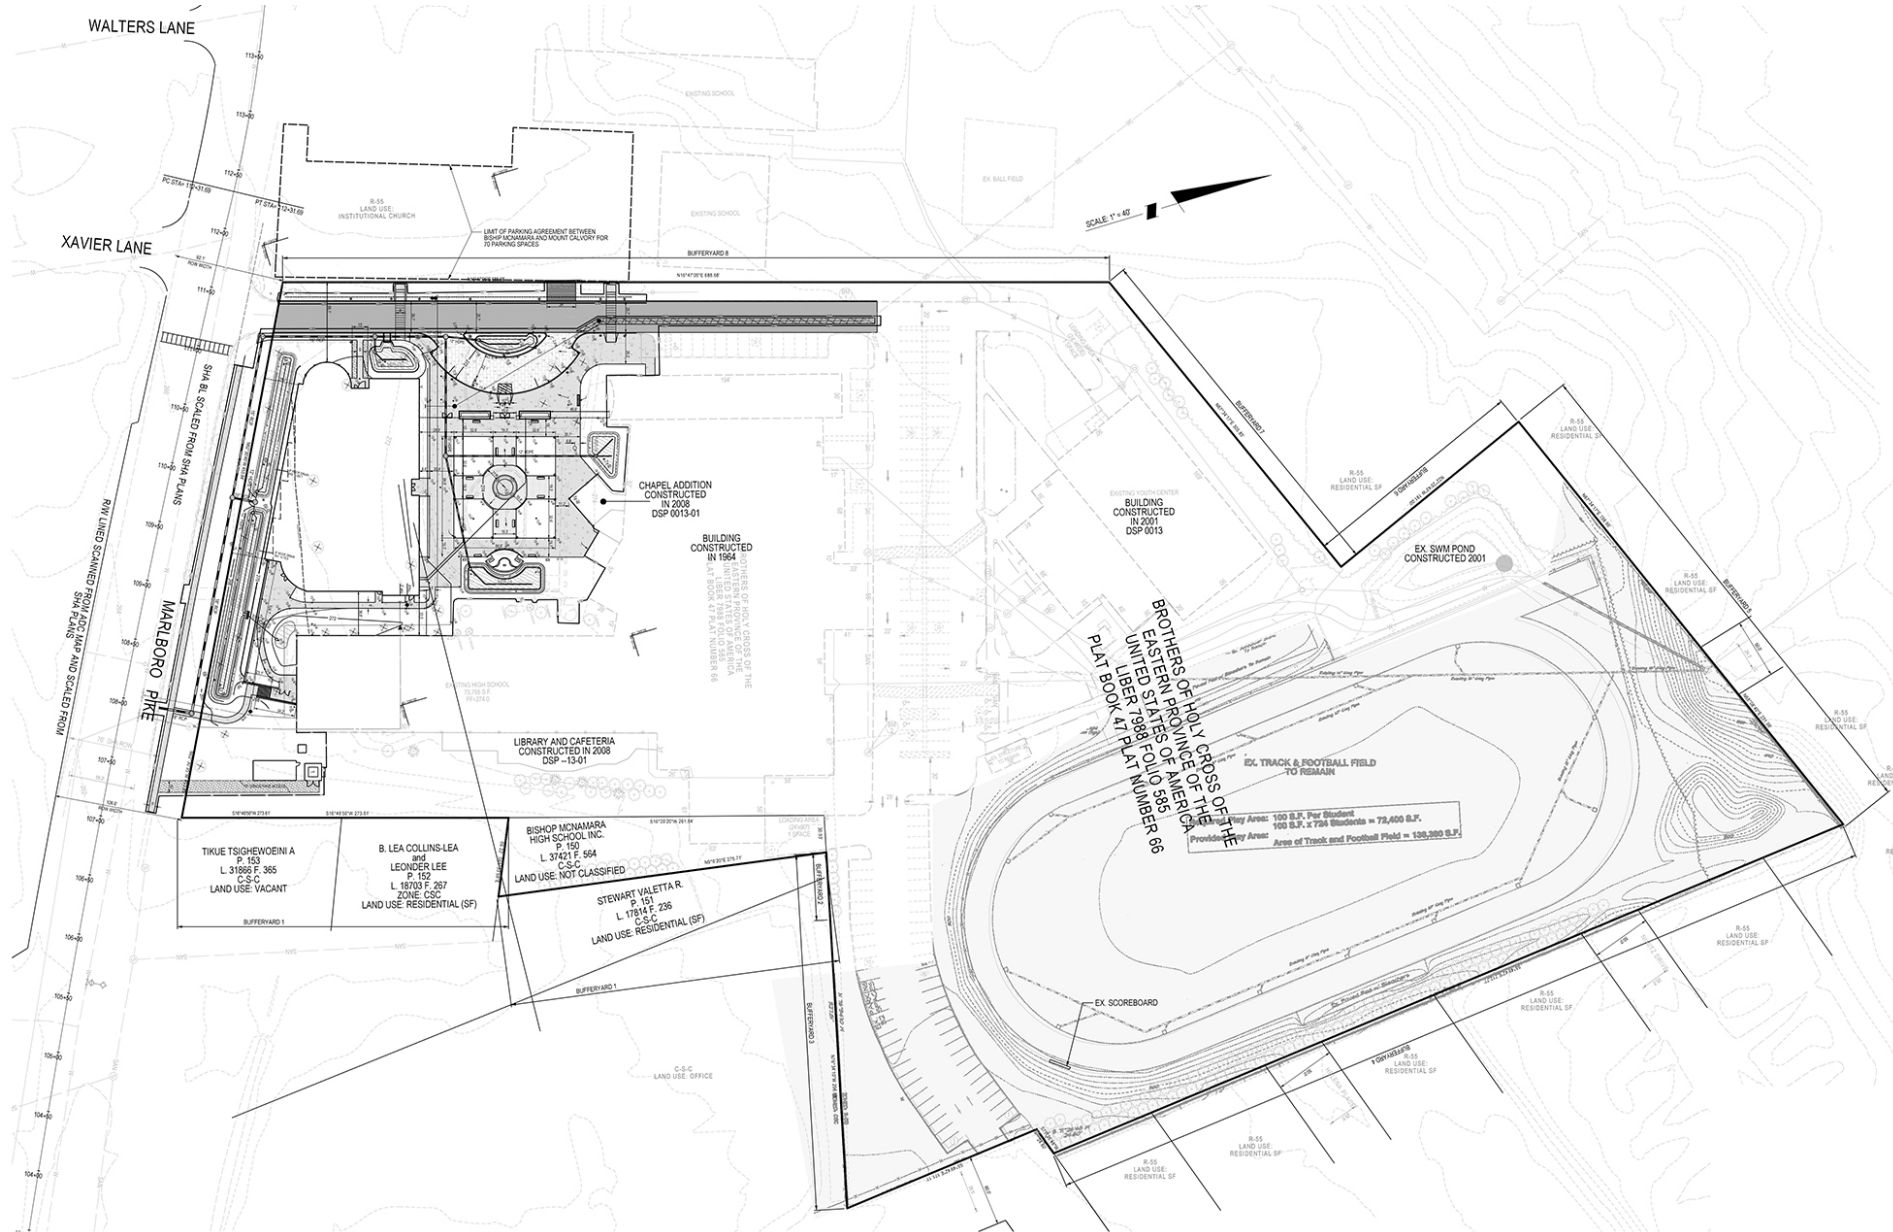


SITE PLAN

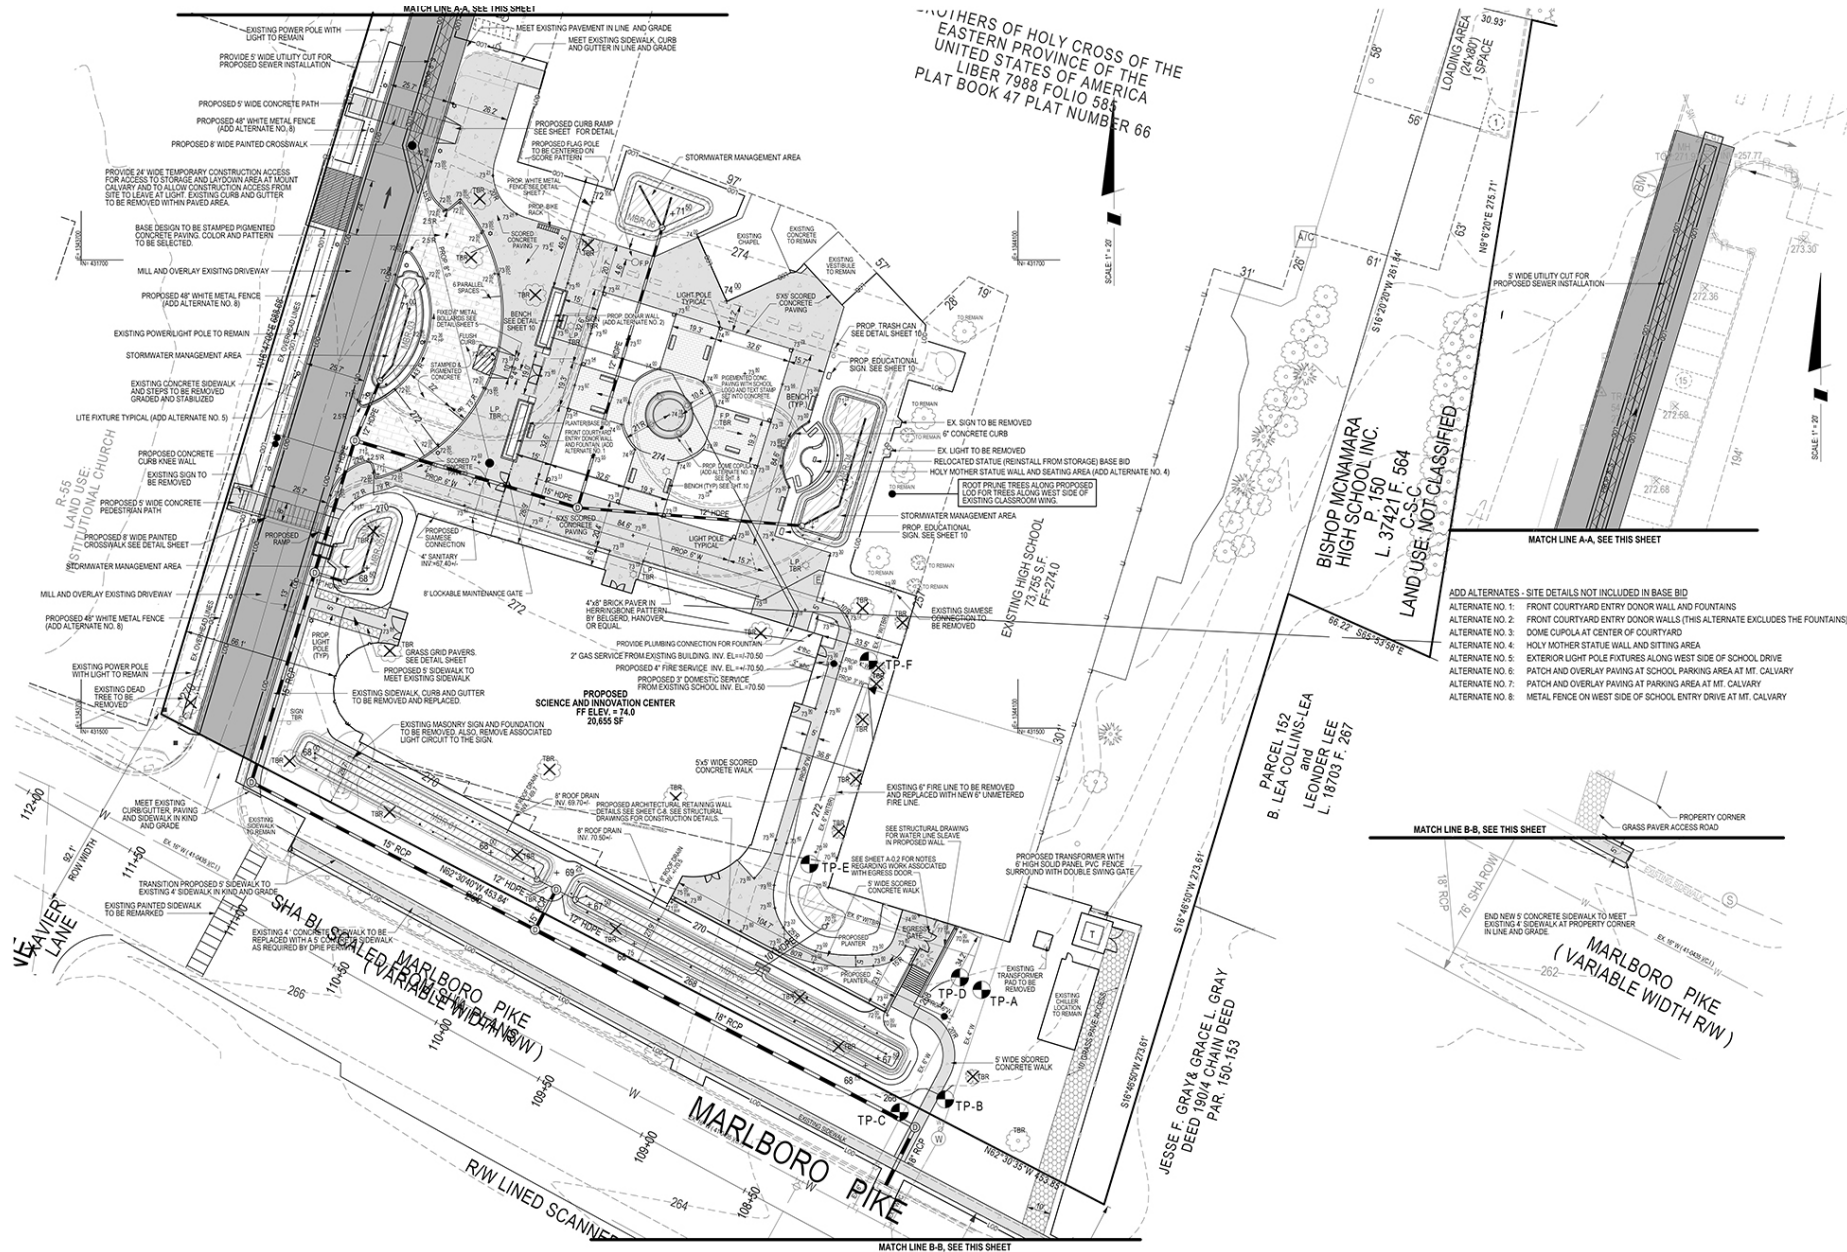


LANDSCAPE PLAN

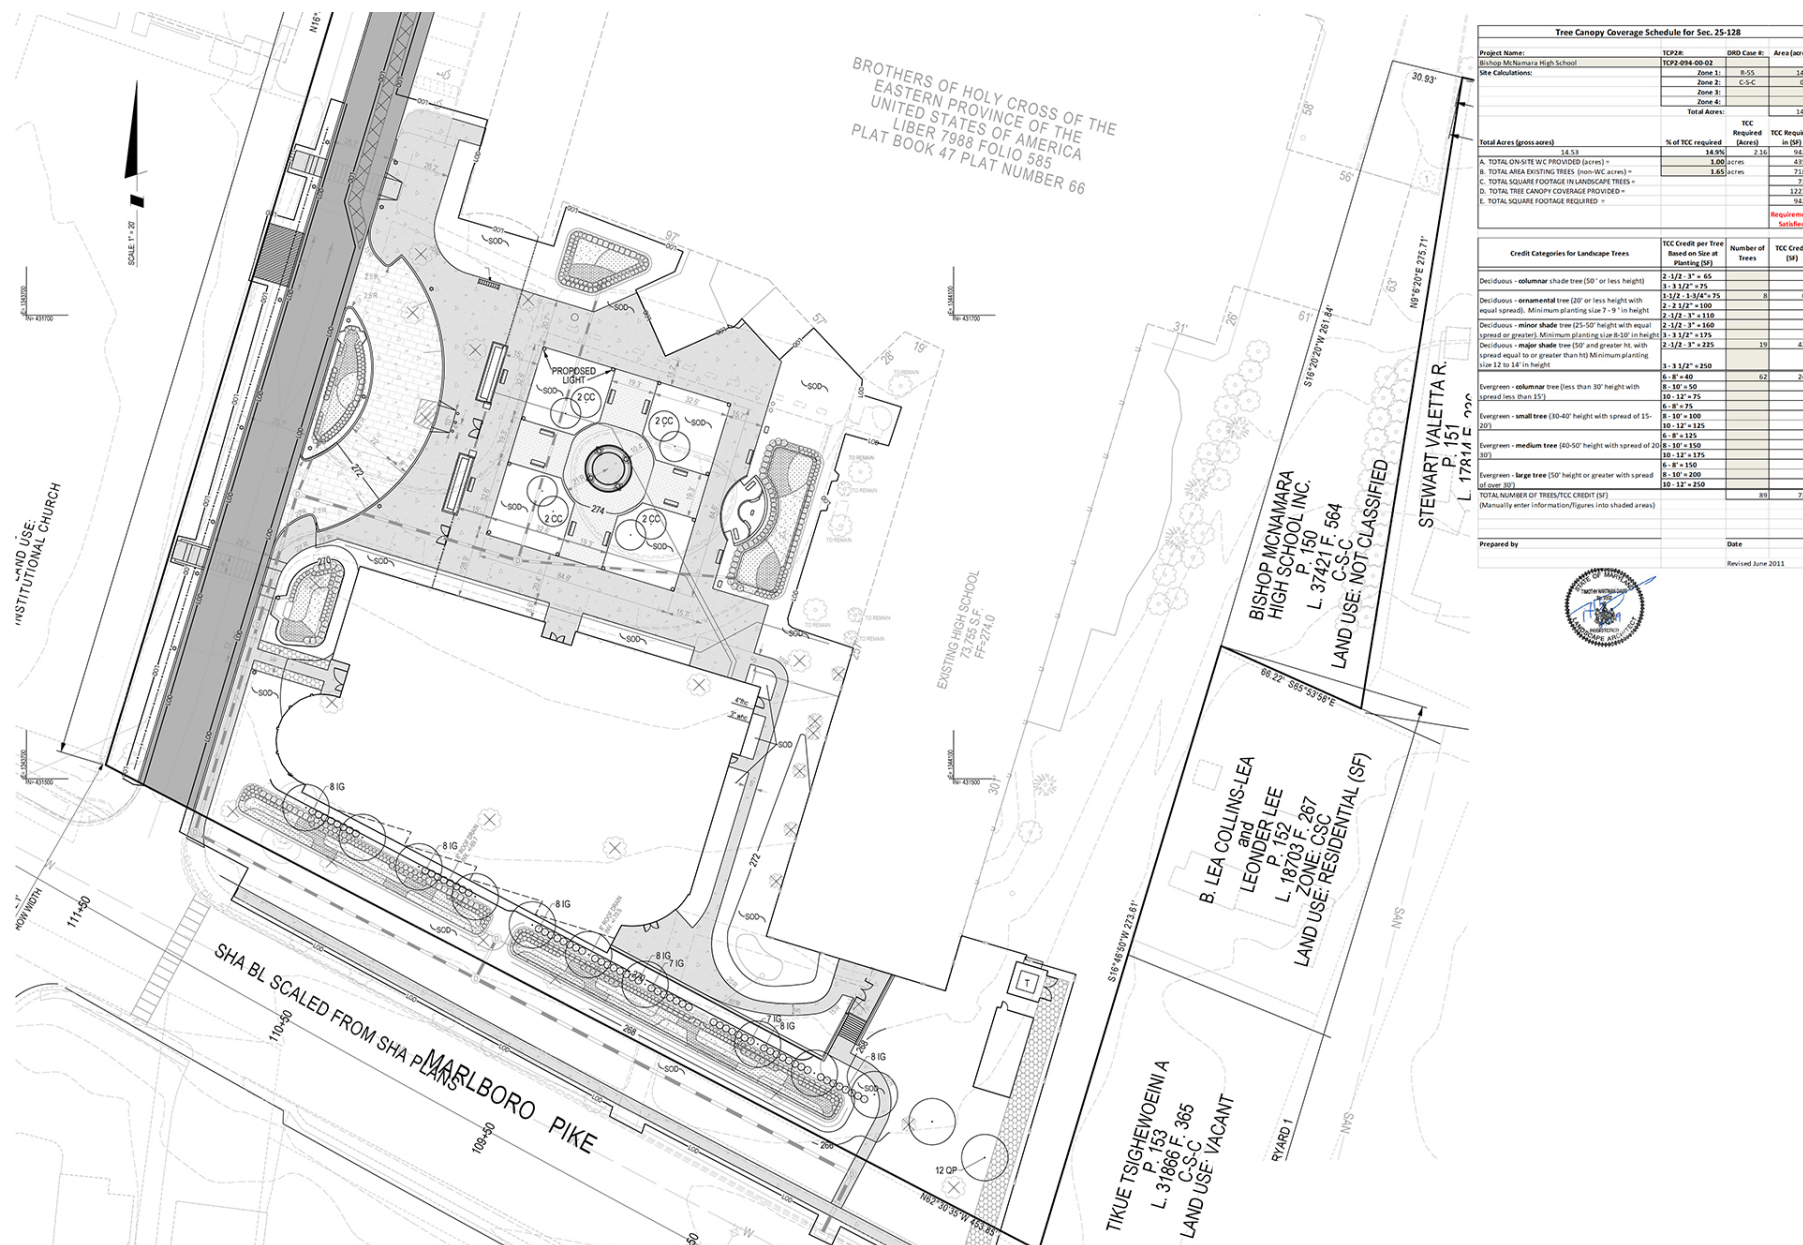


SITE PLAN RENDERING

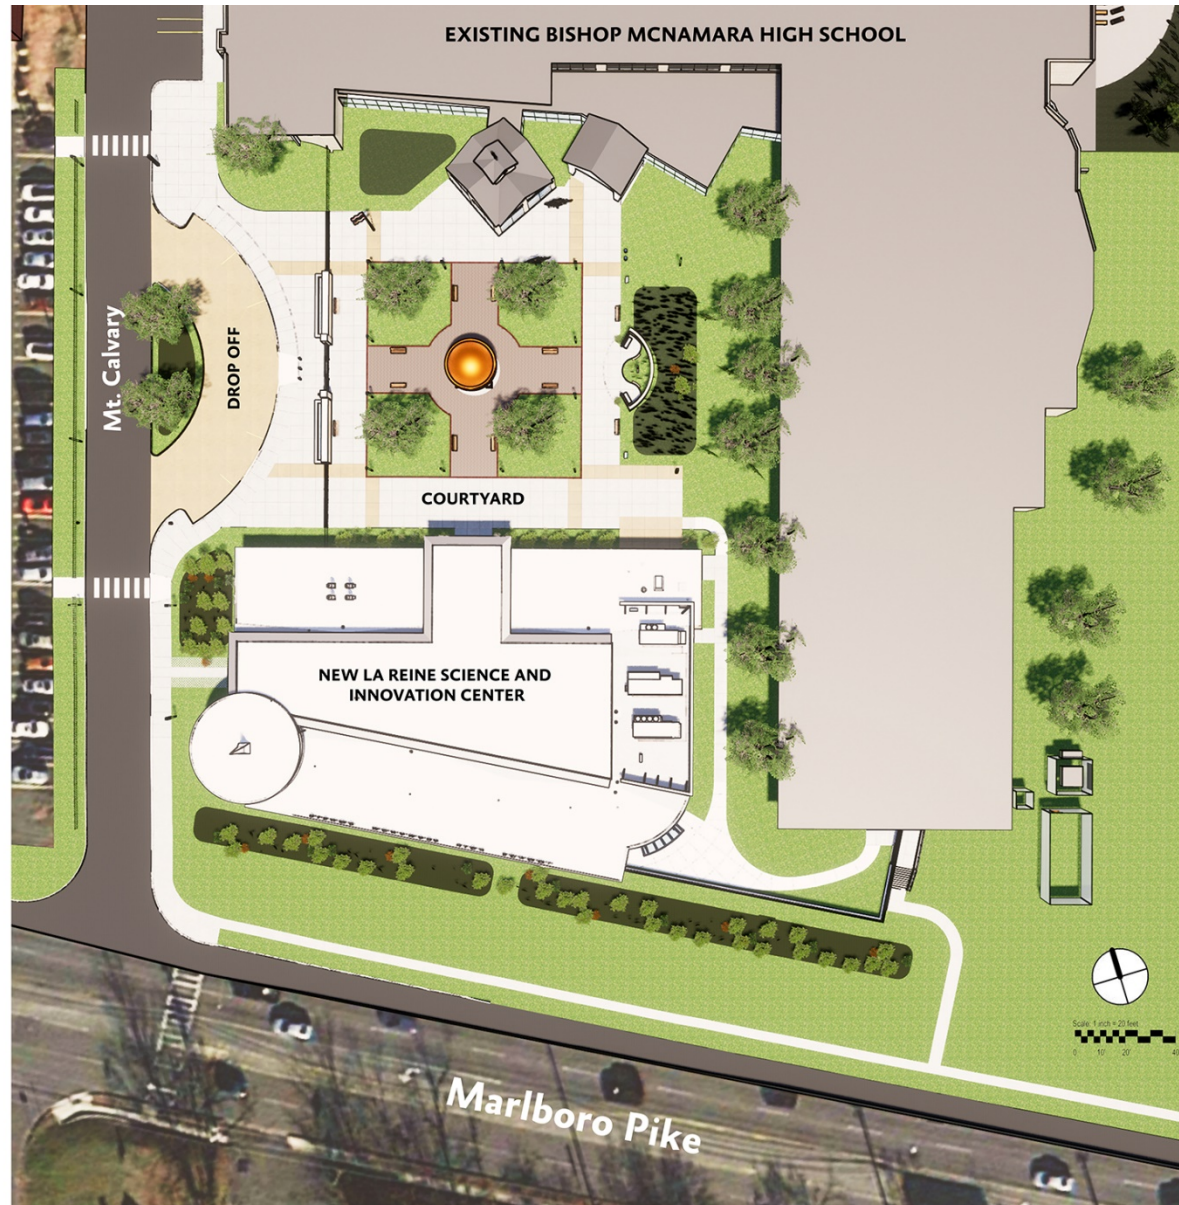



TYPE 2 TREE CONSERVATION PLAN

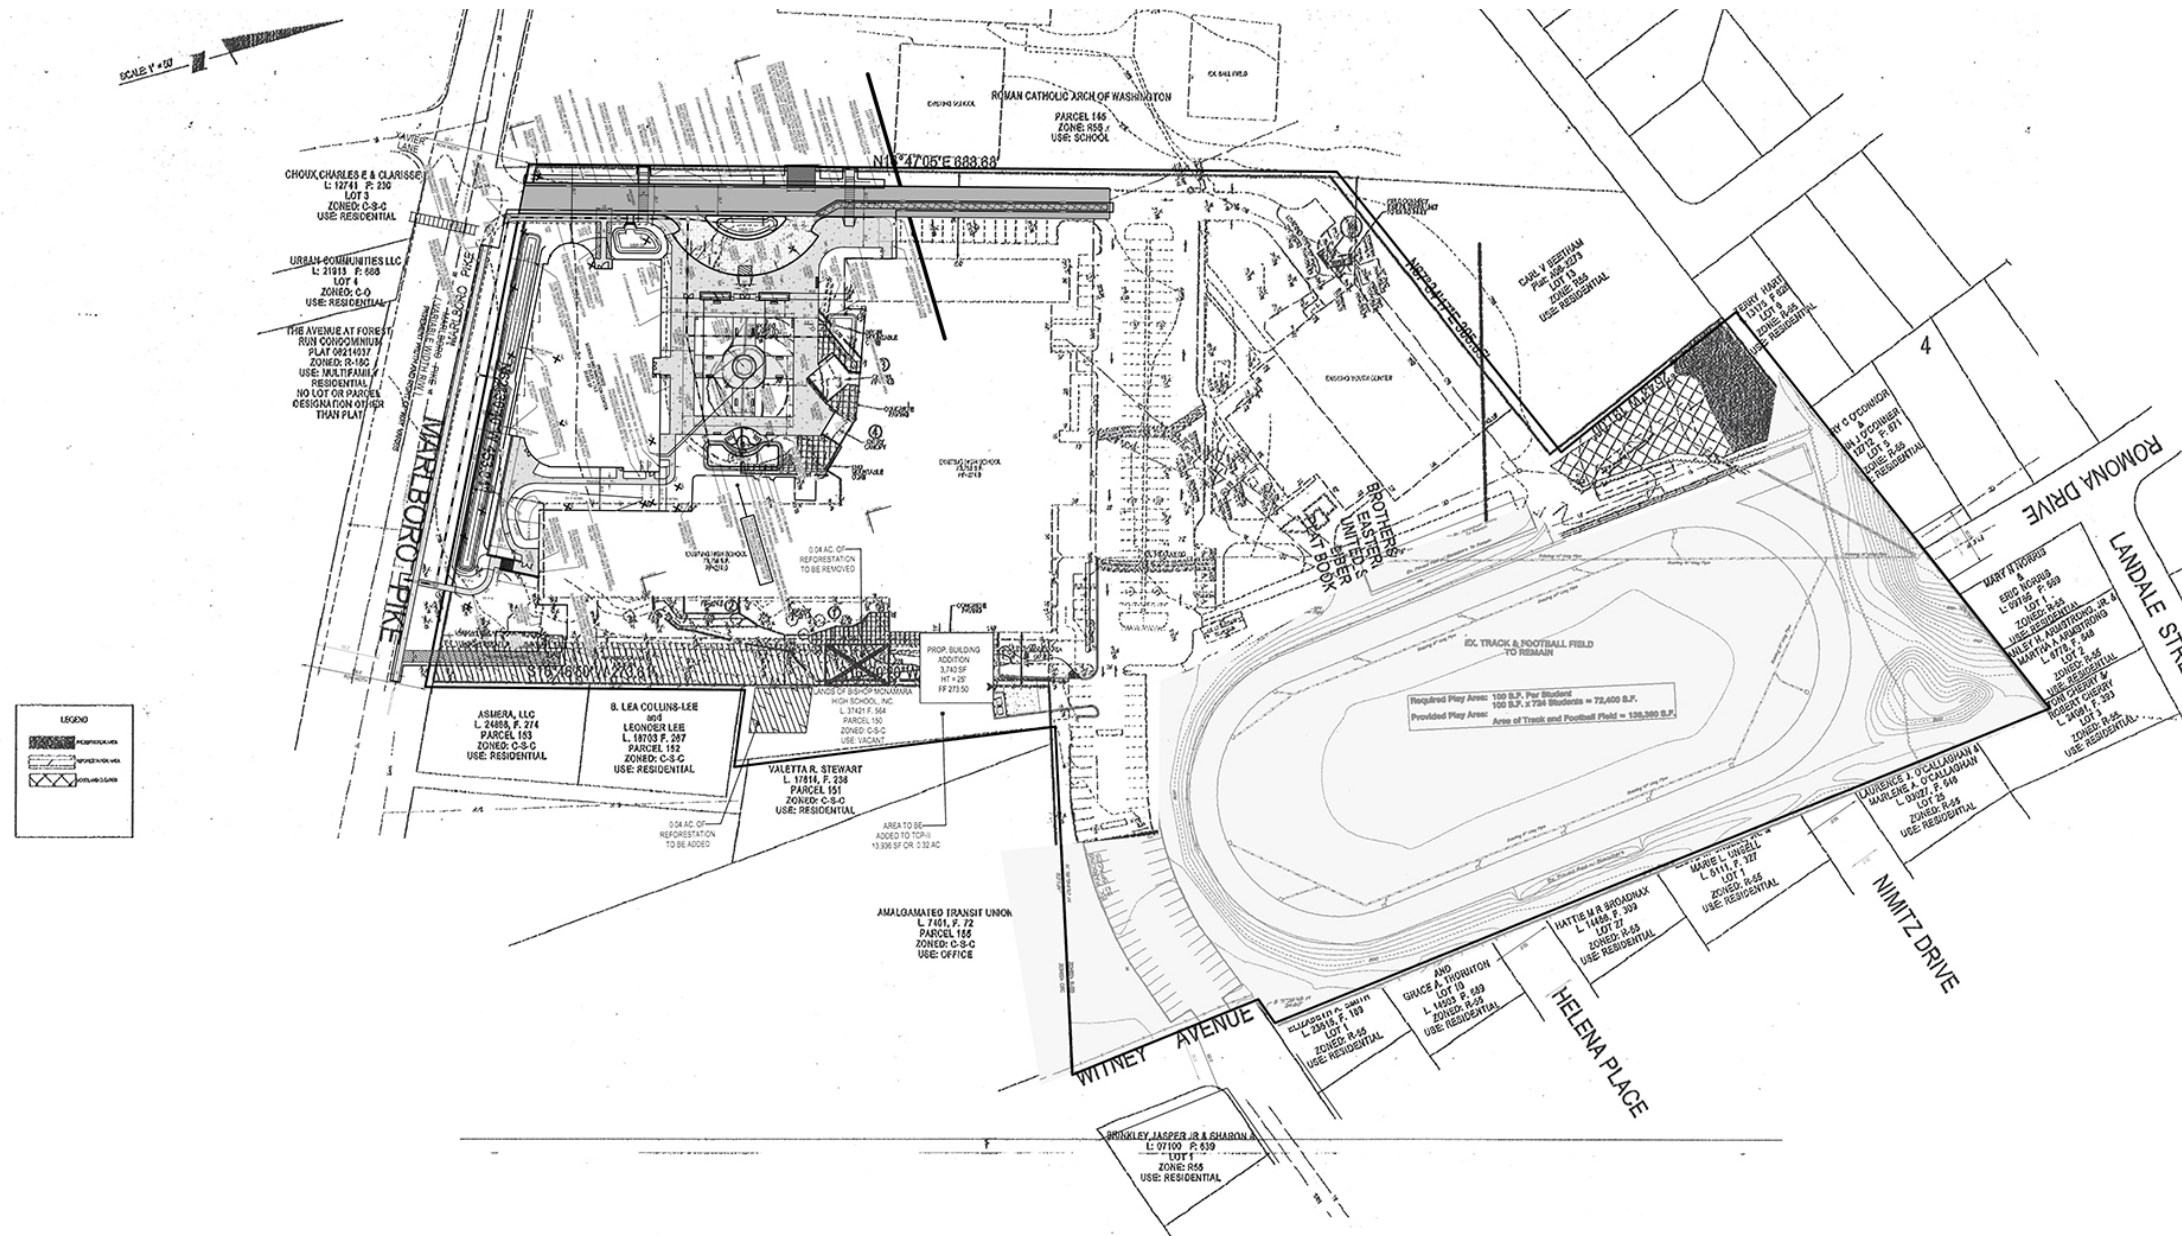


PARKING CIRCULATION

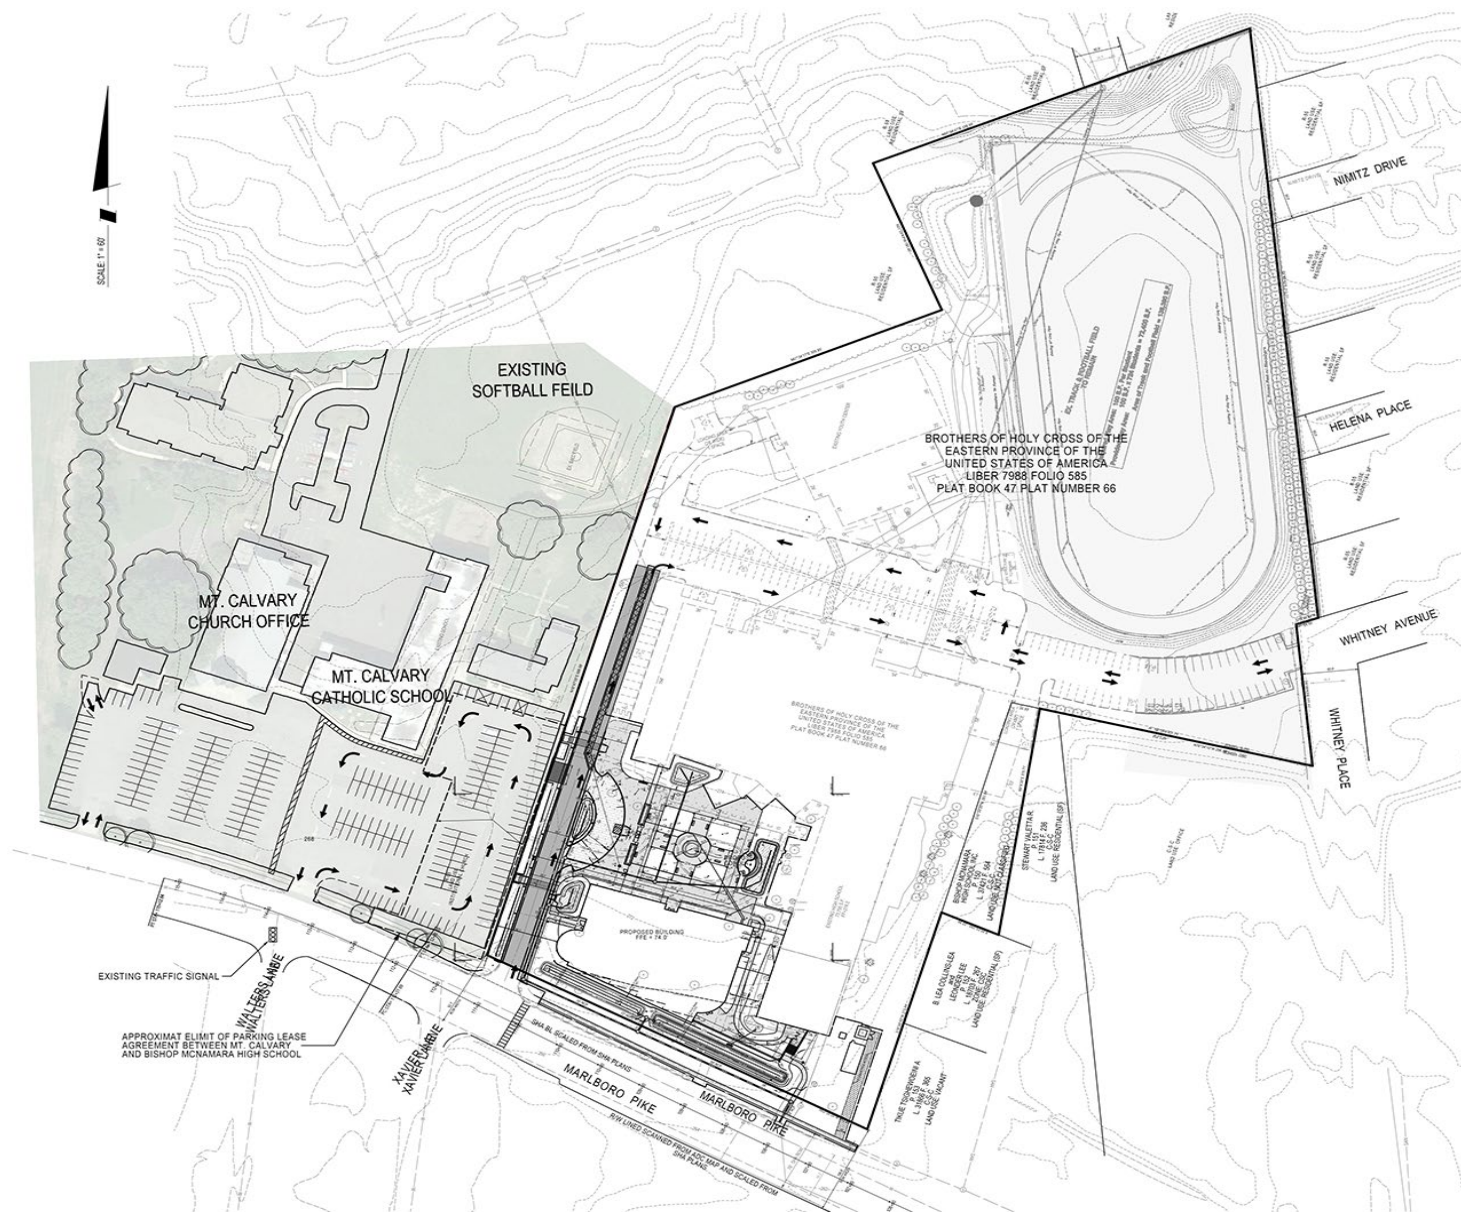


NORTH AND SOUTH ELEVATION RENDERINGS

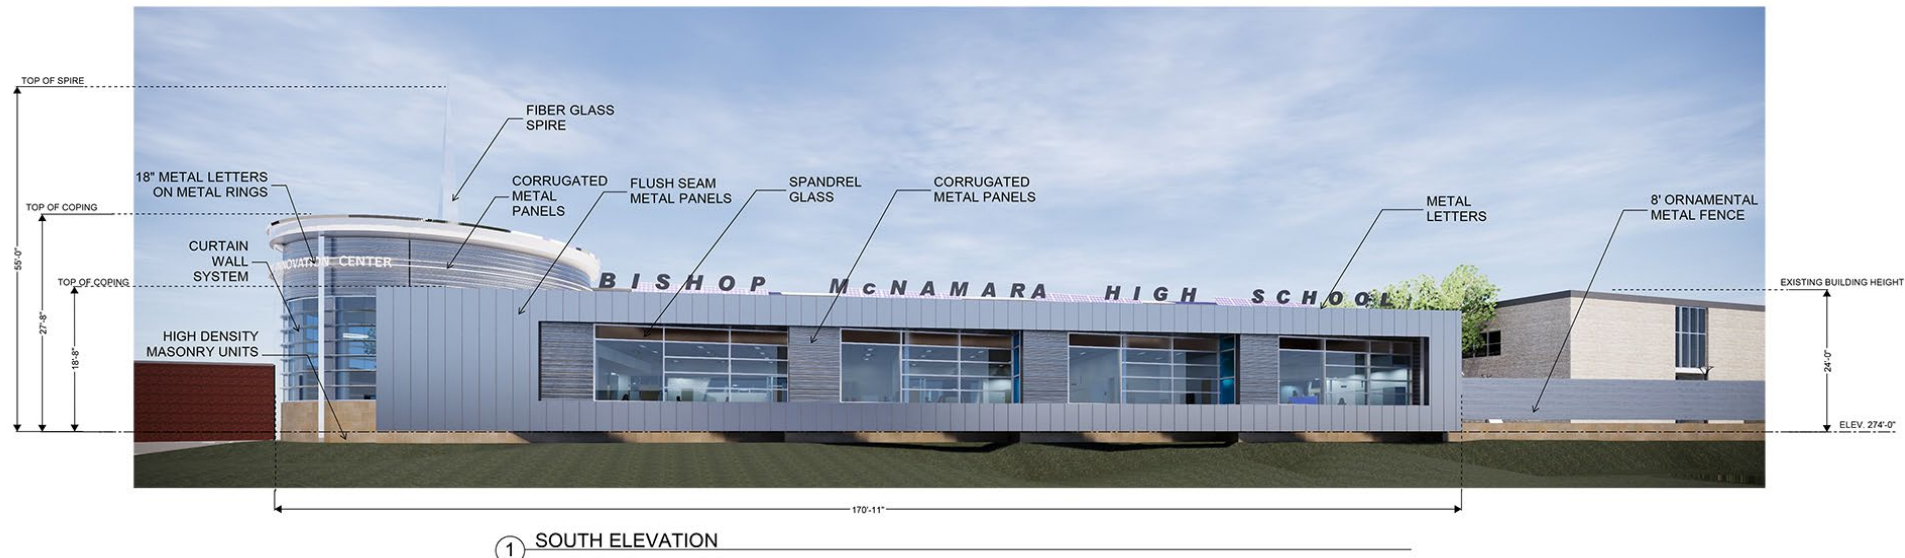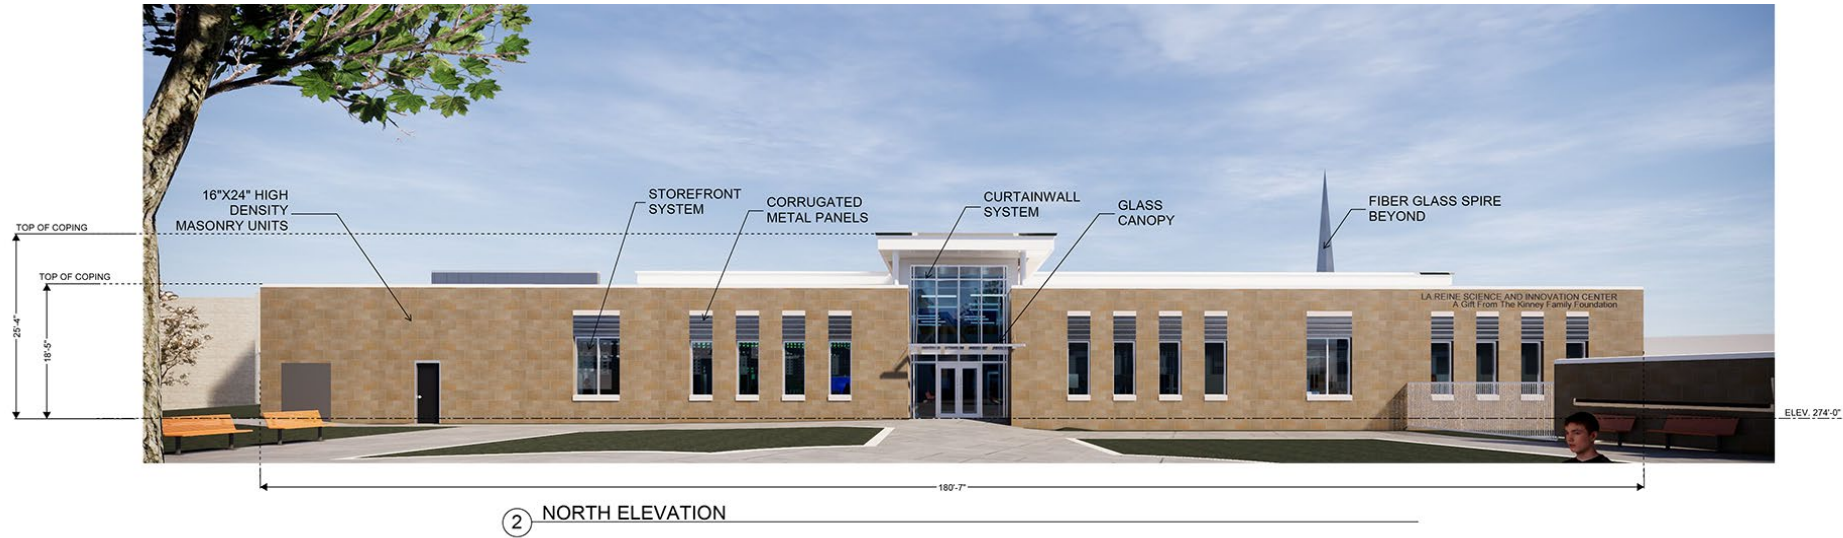


WEST, EAST, AND PLAZA ENTRANCE RENDERINGS

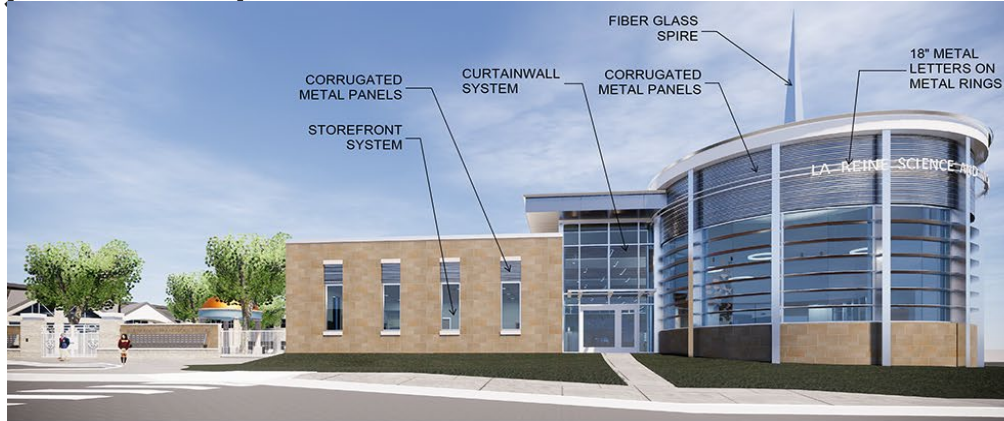

3 WEST ELEVATION

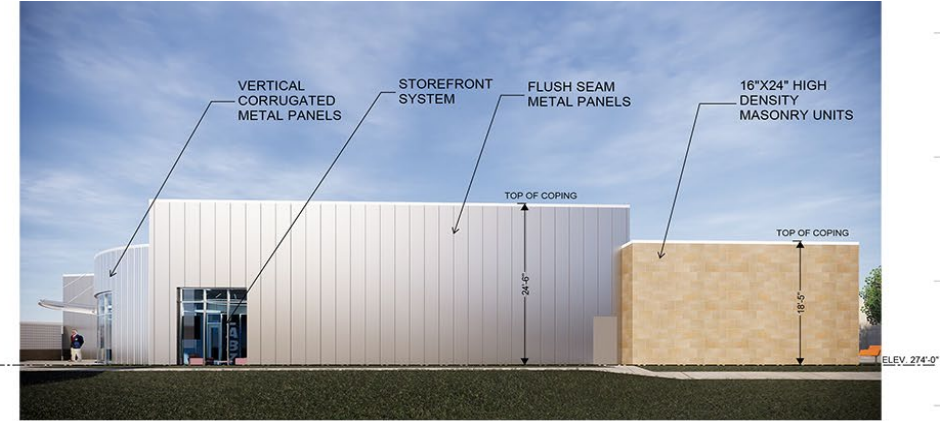

2 EAST ELEVATION

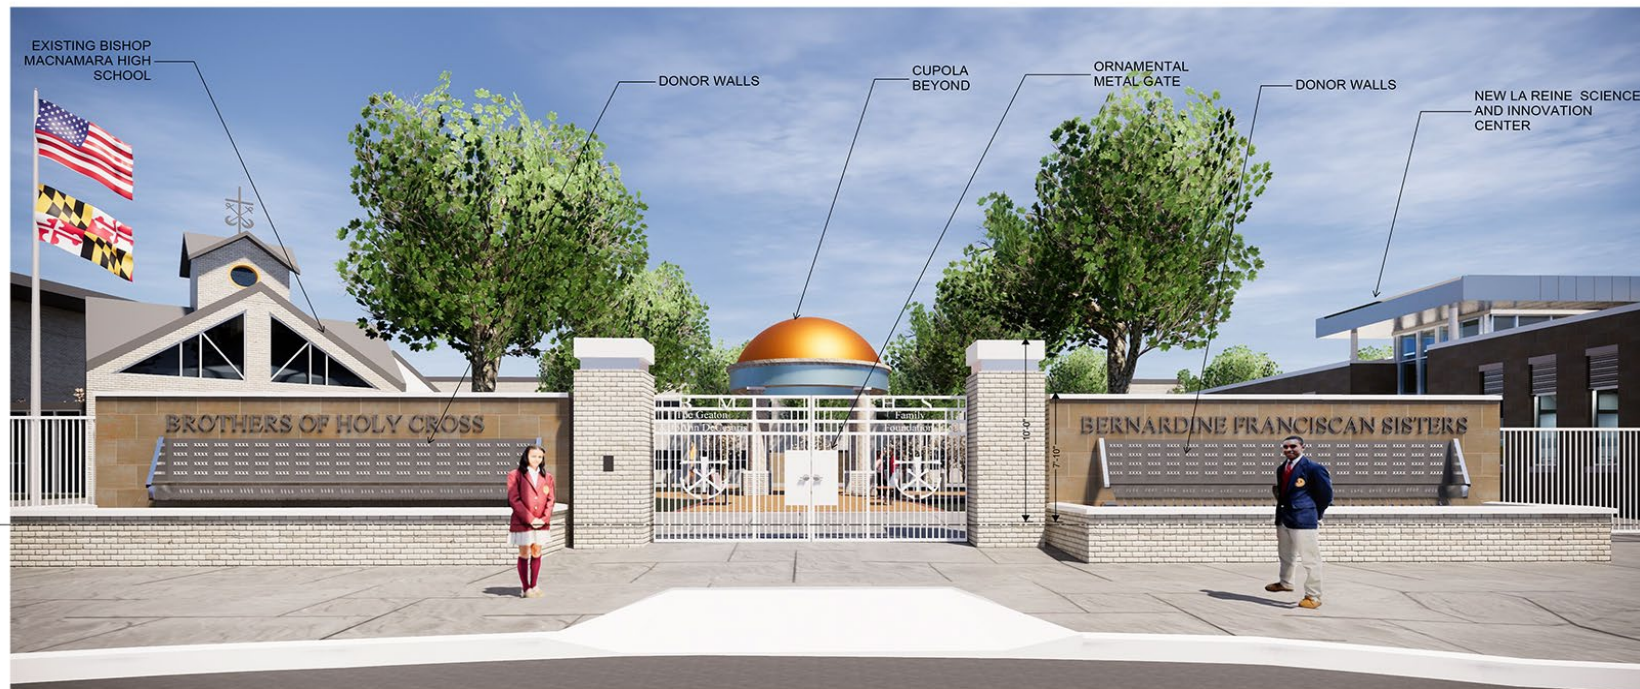

1 WEST ELEVATION OF PLAZA AT ENTRANCE GATE

RENDERING

