


ITEM: 6


CASE: DSP-00019-02

CHICK-FIL-A, BALLPARK ROAD


GENERAL LOCATION MAP

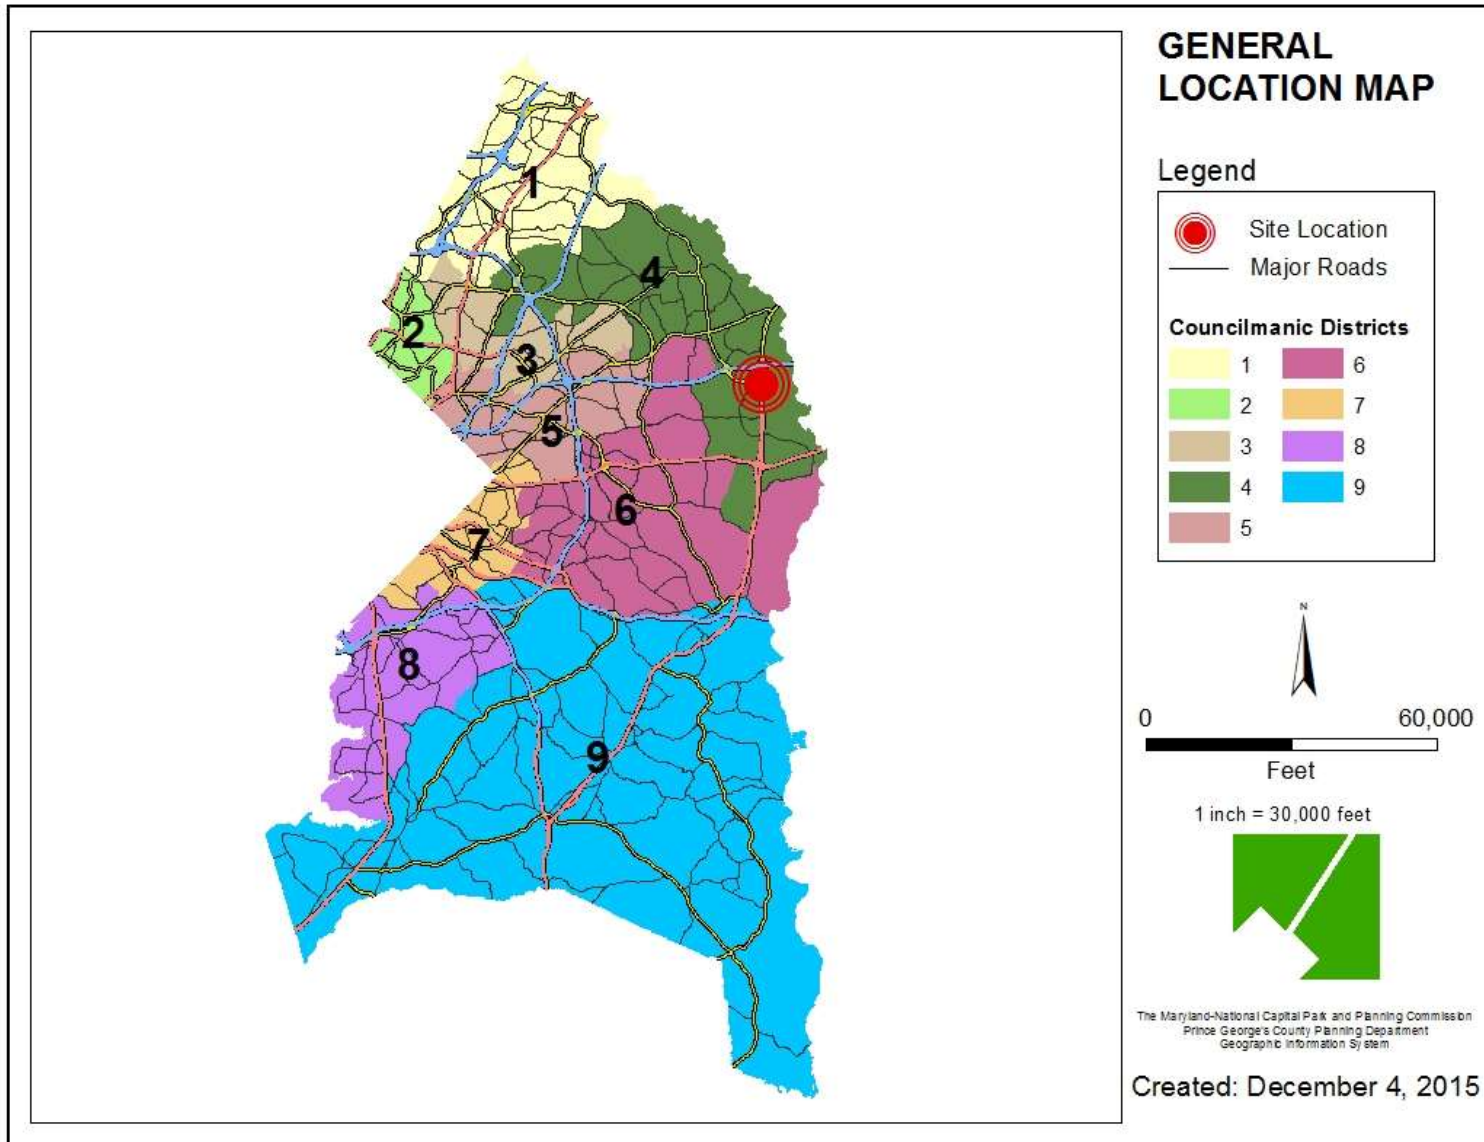


SITE VICINITY

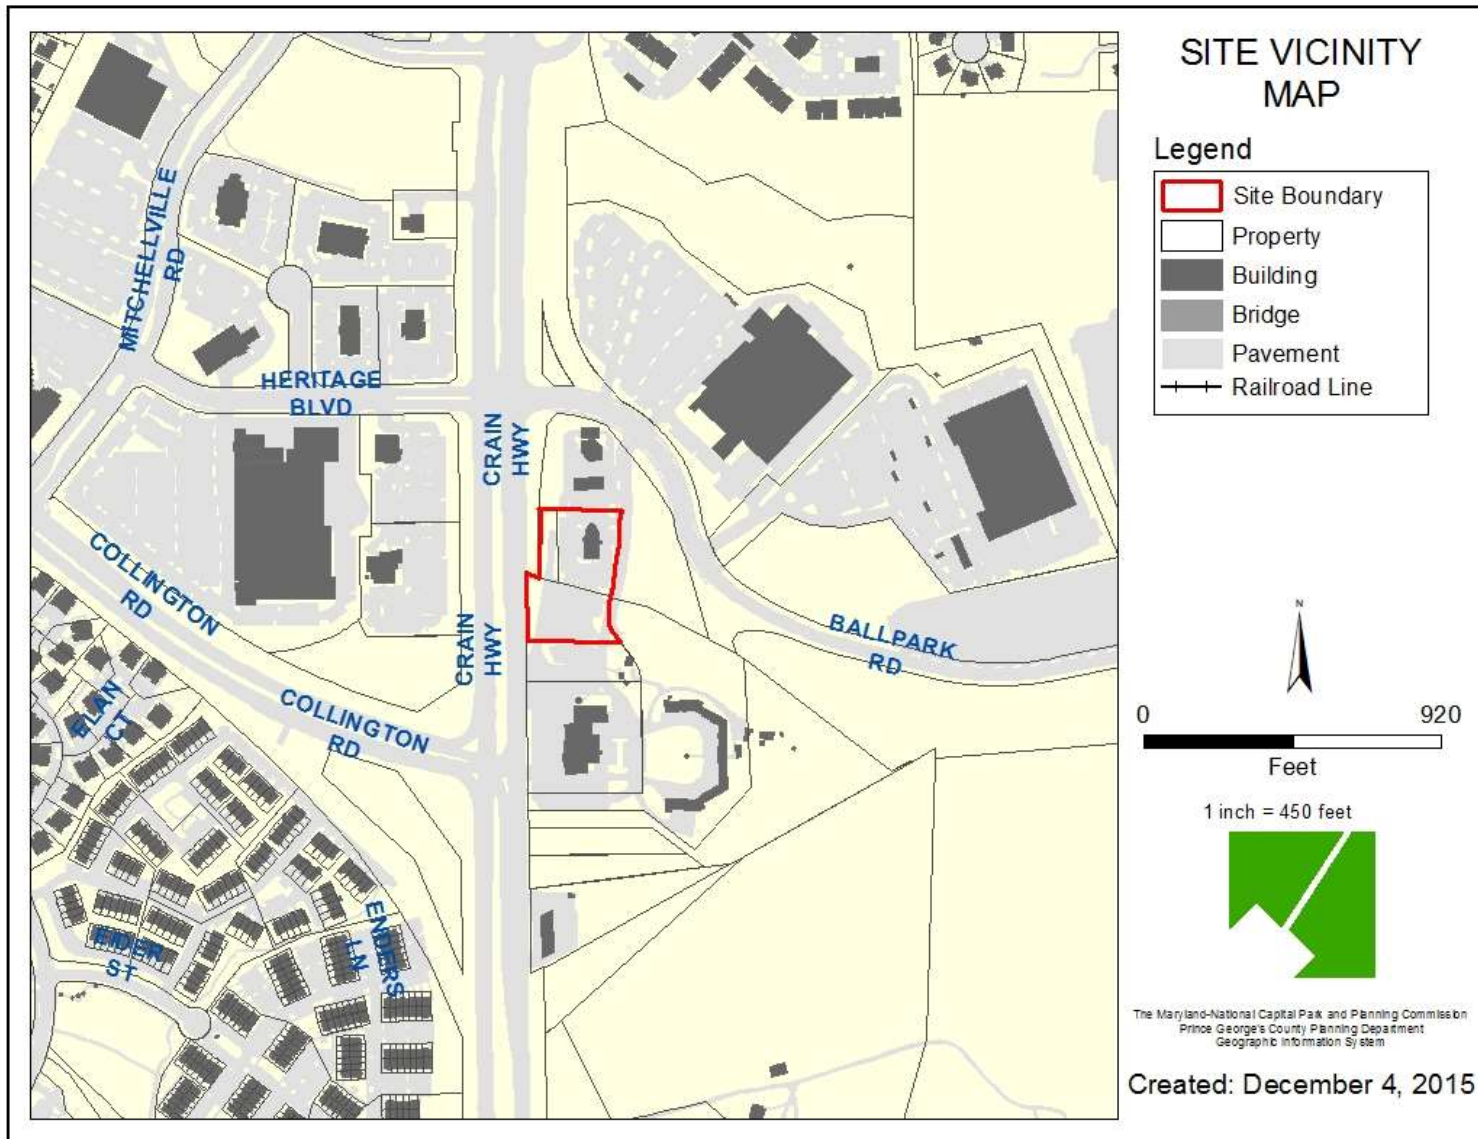


ZONING MAP

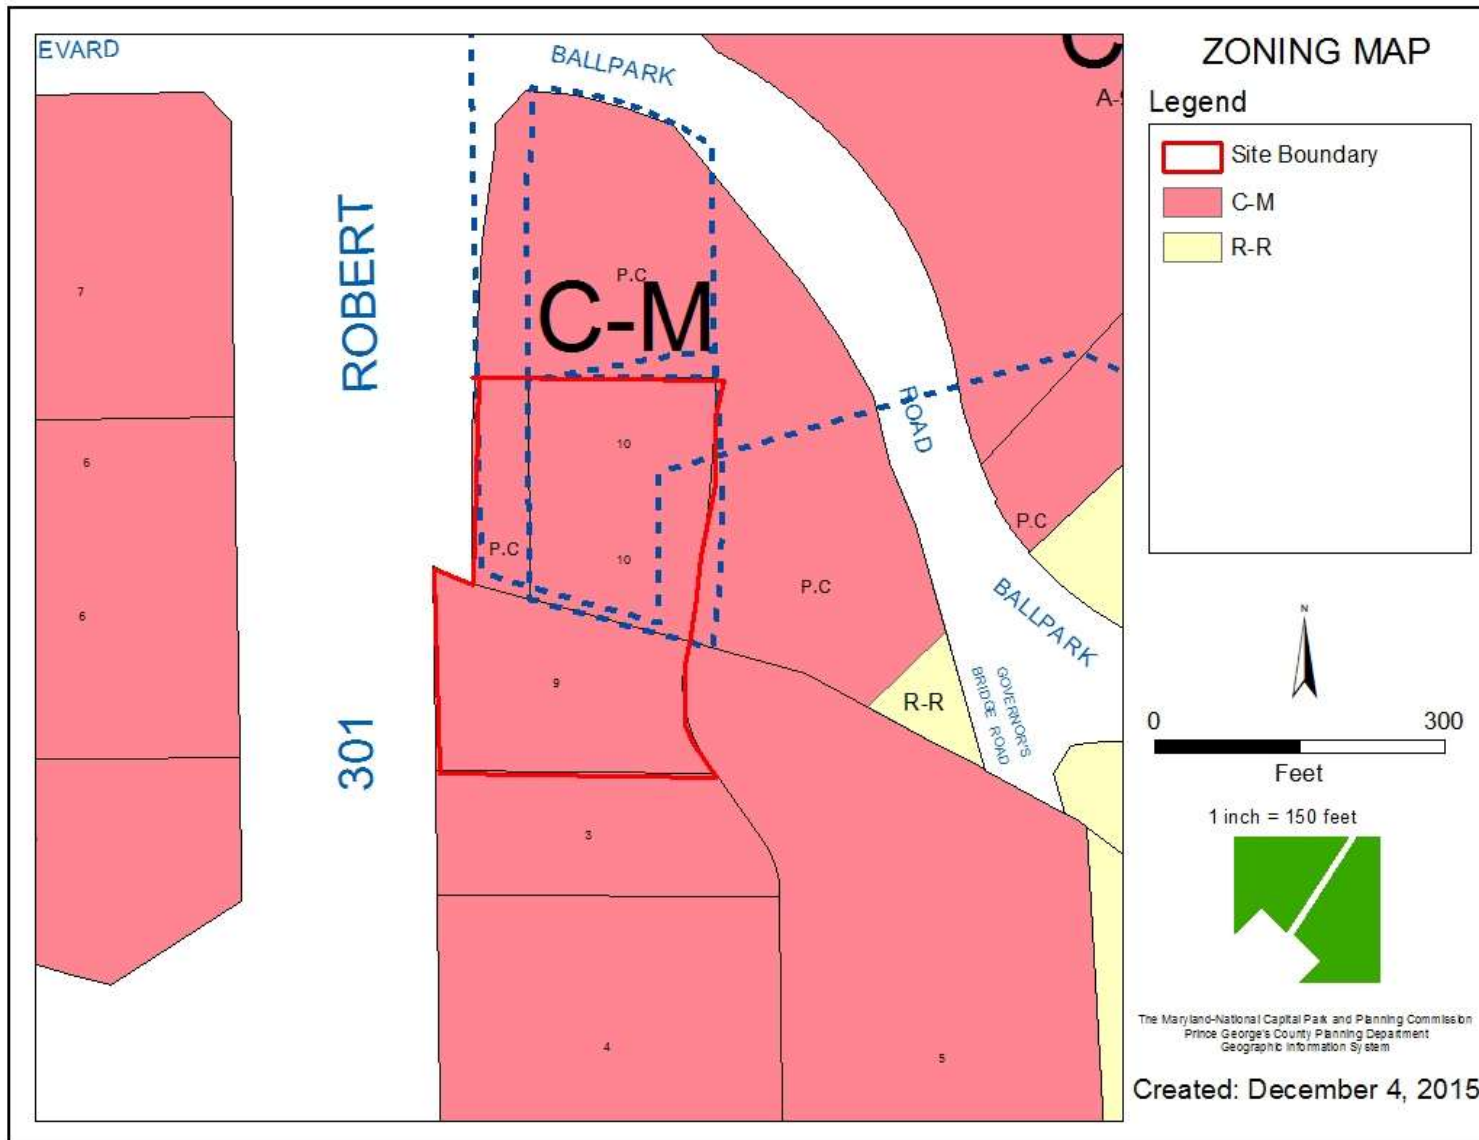


AERIAL MAP

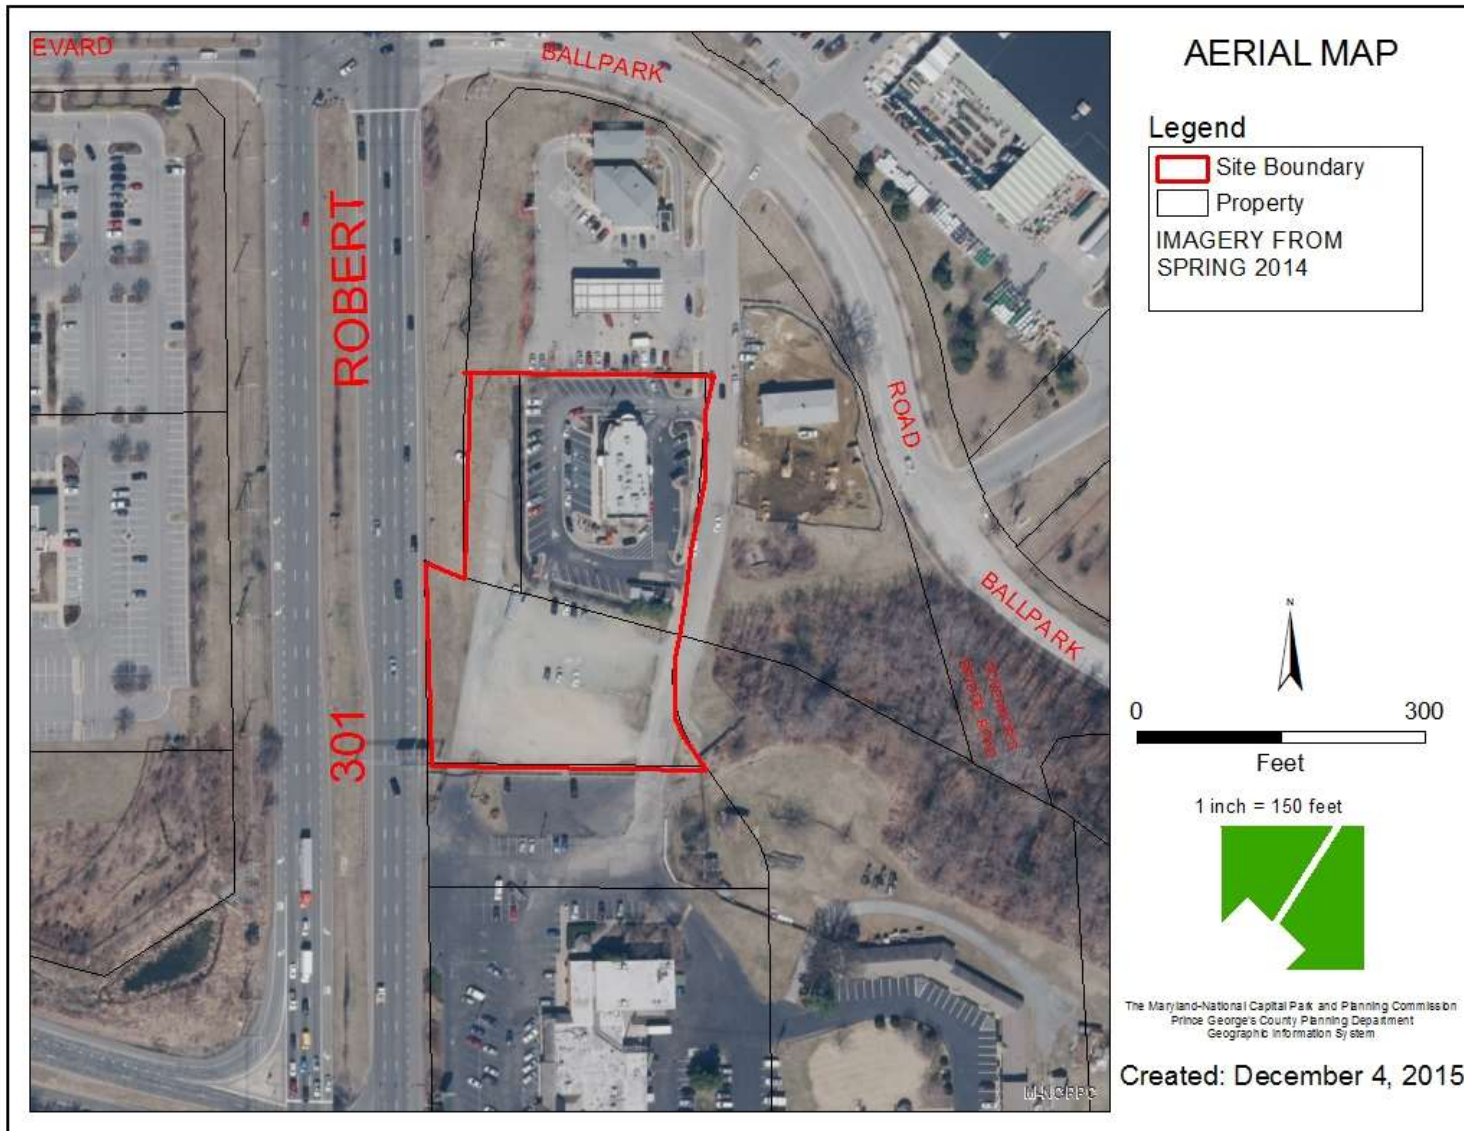

SITE MAP

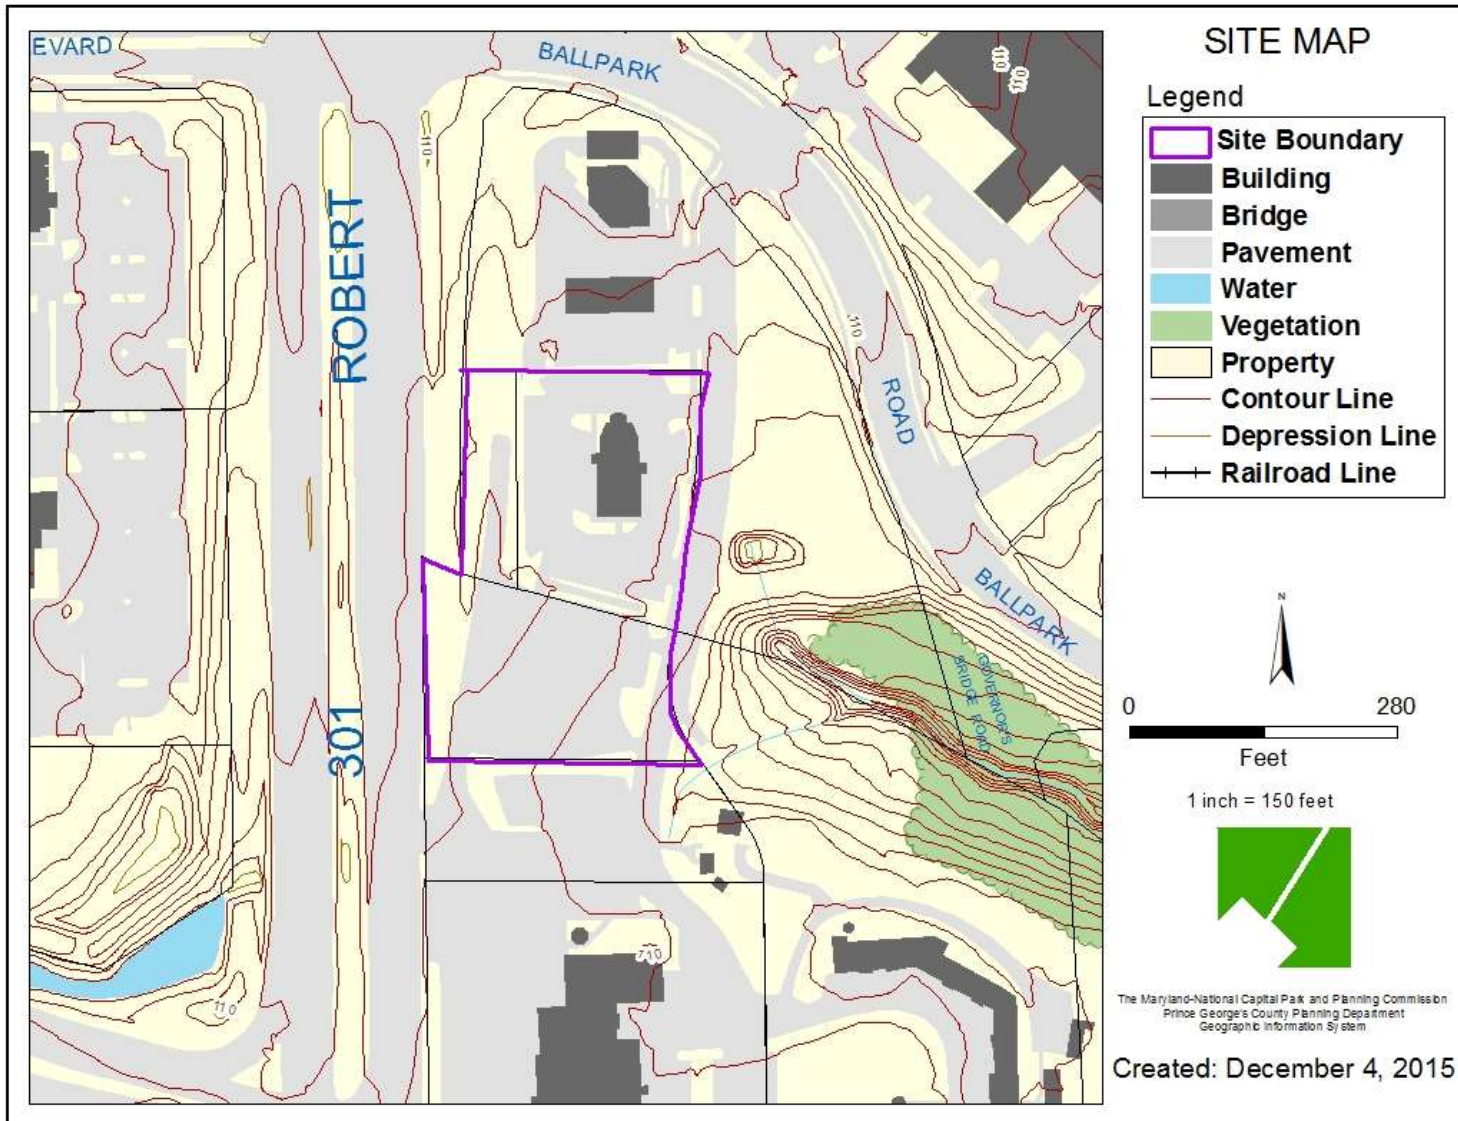

MASTER PLAN RIGHT-OF-WAY MAP

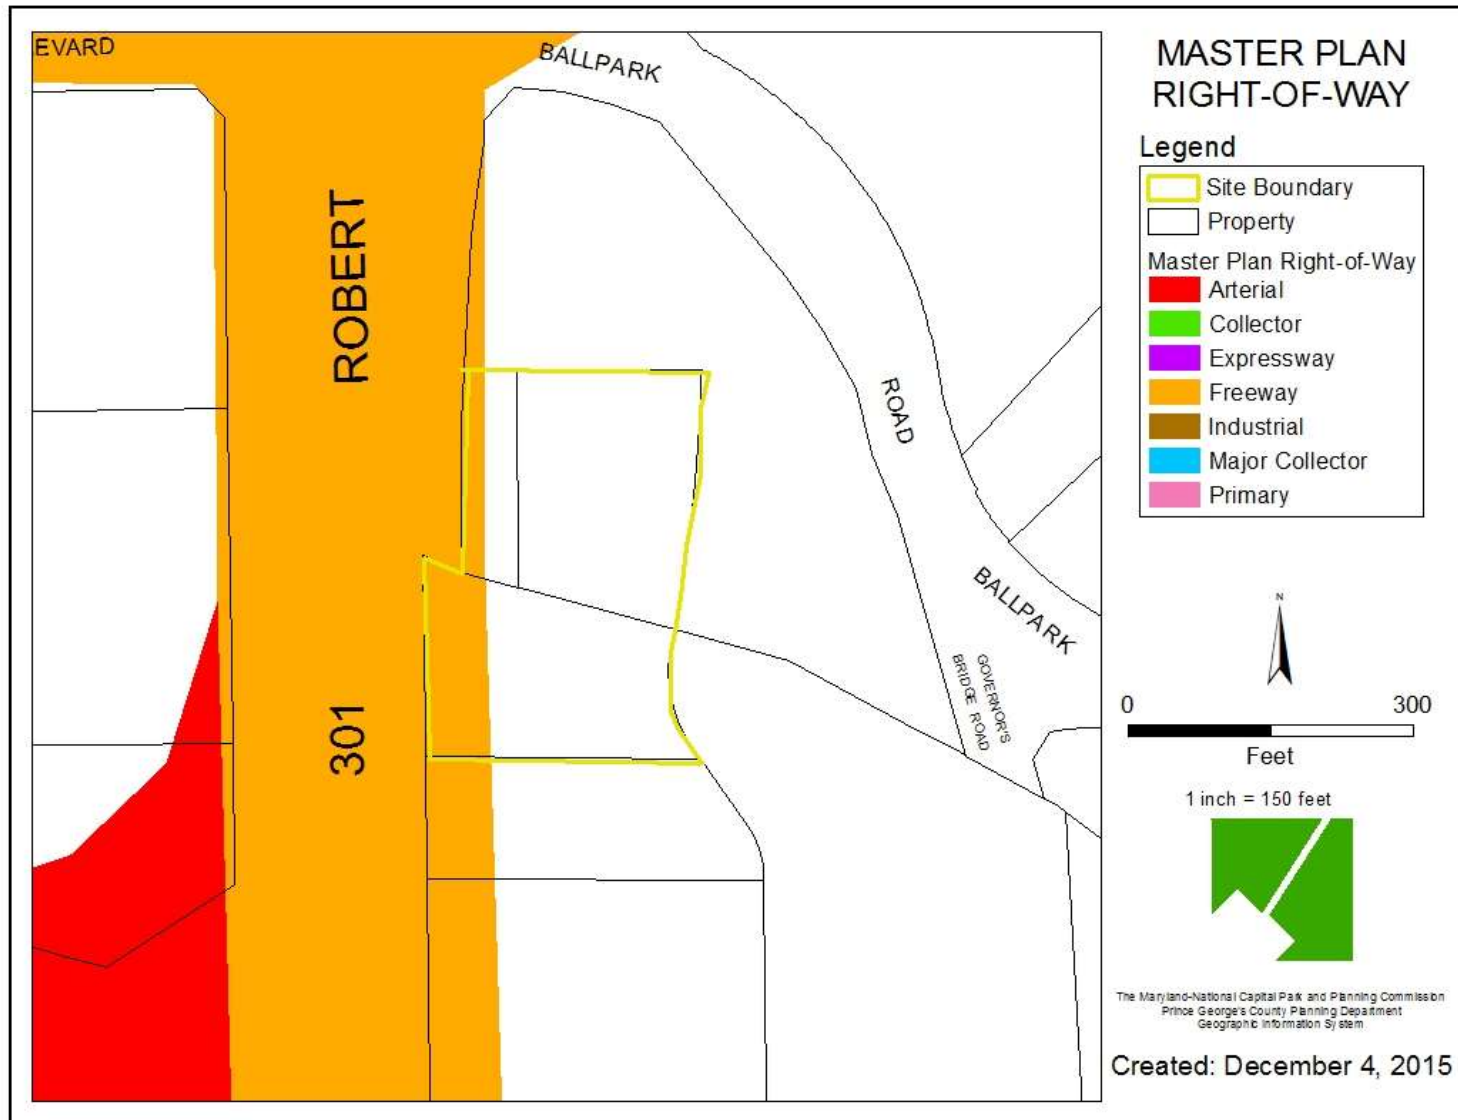

BIRD'S-EYE VIEW WITH APPROXIMATE SITE BOUNDARY OUTLINED



RENDERED LANDSCAPE PLAN



CFA BALLPARK


1/8/16



16503 BALLPARK ROAD
BOWIE, PRINCE GEORGE'S COUNTY, BOWIE, MARYLAND



LOTLINE EXHIBIT

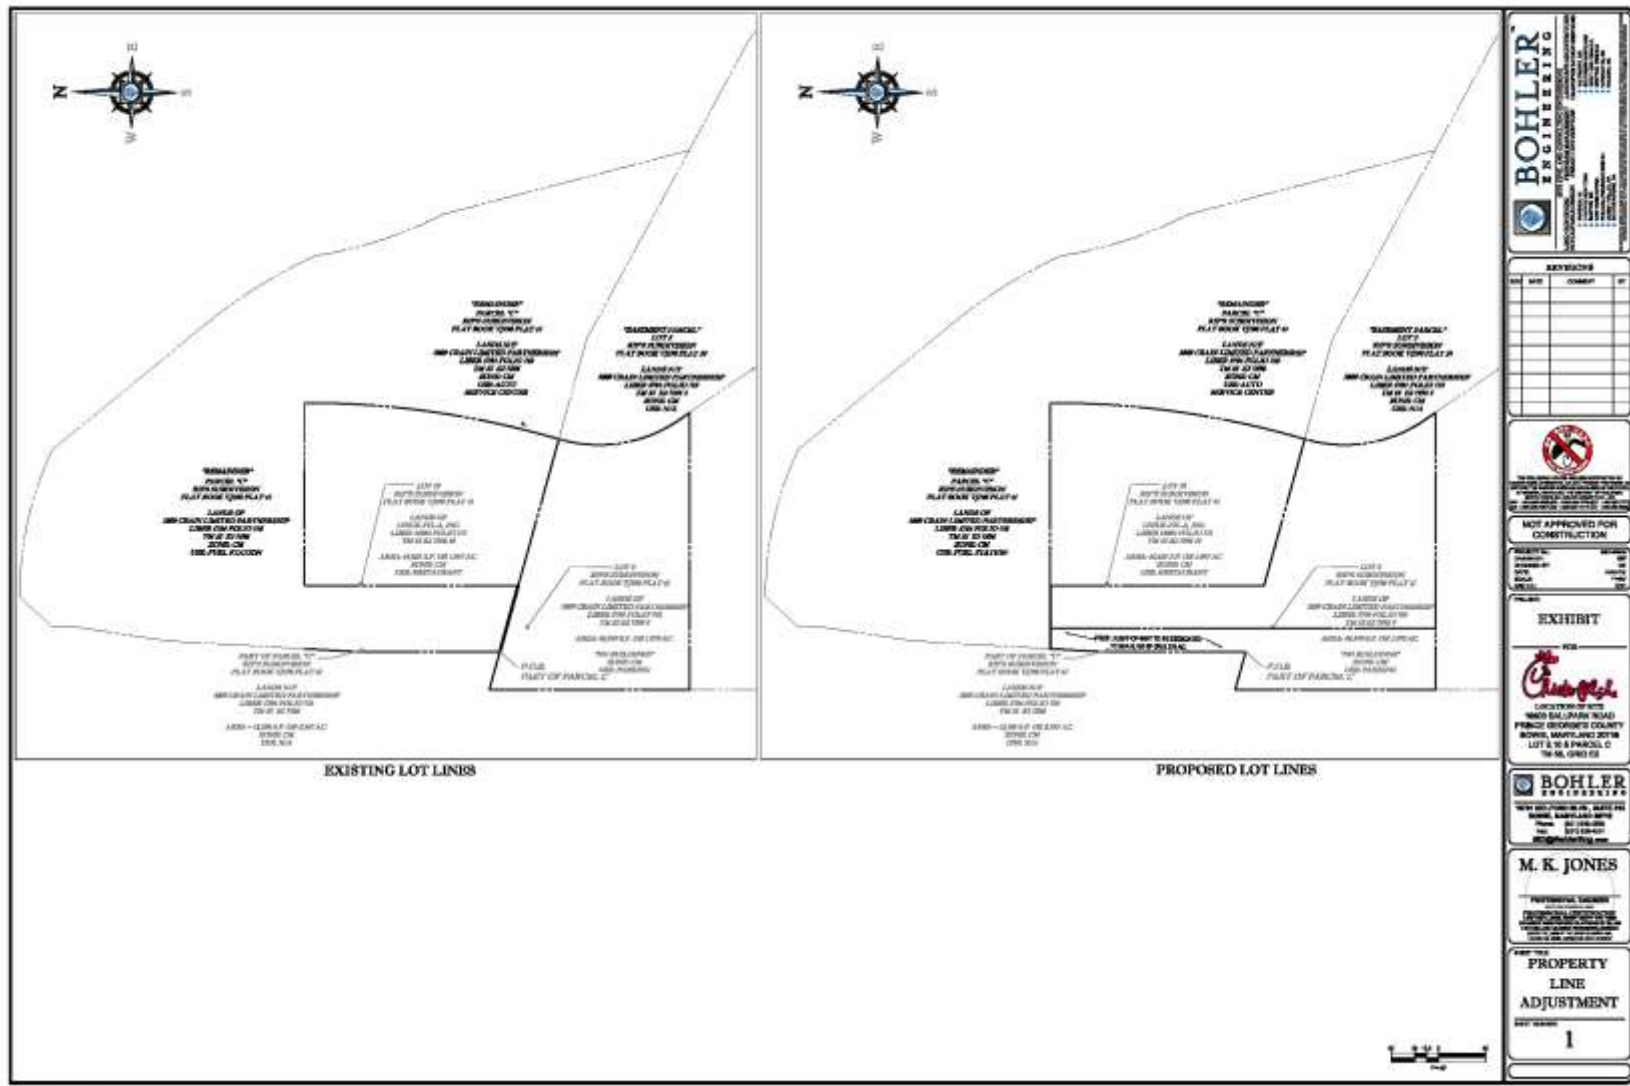

ELEVATIONS - LEFT AND FRONT



Elevation - Left



Elevation - Front

08/24/2015

S08H - CL-R Building

Exterior Elevations



ELEVATIONS - RIGHT AND REAR



Elevation - Right



Elevation - Rear

08/24/2015

S08H - CL-R Building

Exterior Elevations

See Finish Schedule for more information



ARCHITECTURAL ELEVATION MATERIALS LEGEND



BR-1
Modular Size
General Shale - Red Velour



MP-1
Aluminum Fascia & Soffit
Durolast / Exceptional Metals
Color: Dark Bronze



MP-2
Aluminum Fascia
Durolast / Exceptional Metals
Color: Sierra Tan



BR-2
Modular Size
General Shale - Silverstone



PT-9
Sherwin Williams - Sher-Cry High Performance
Acrylic #B66-350
Color: Dark Bronze (Semi-Gloss)



SI-1 Storefront
YKK - Yes 45
Color: Dark Bronze Anodized (Matte)

08/24/2015

Exterior Finishes

S08H - CL-R Building



SITE PLAN

Item	Description	Qty	Sign Area	Allowed
A1	Main ID Sign	1	91.14	91.21
A2	Main ID Sign	1	55.25	101.23
B	Wall Sign - Script 5' set	1	37.71	BELOW
C	Wall Sign - Script 5' set	1	37.71	BELOW
D	Wall Sign - Script 4' set	1	24.71	BELOW
E	Wall Sign - Script 3' set	1	13.60	BELOW
Aggregate Totals			113.73	238.50

Item	Description	Qty
K1	DOT - Handicapped Parking	2
K2	DOT - Handicapped Parking (Van)	1
M	DOT - Stop	7
N	DOT - Stop / Do Not Enter	1
H1	Menu Canopy (Lane 1)	1
H2	Menu Canopy (Lane 2)	1
CB	Clearance Bar	1
FP	Flag pole (25') freight not included	1

THIS BLOCK IS FOR
OFFICIAL USE ONLY

OR LABEL CERTIFIES THAT THIS PLAN
MEETS CONDITIONS OF FINAL APPROVAL
BY THE PLANNING BOARD, ITS DESIGNEE
OR THE DISTRICT COUNCIL.

M-NCPPC
APPROVAL

PROJECT NAME: CHICK-FIL-A BOWIE
RAZE & REBUILD

PROJECT NUMBER: DSP-00019-02

FOR CONDITIONS OF APPROVAL SEE SITE PLAN COVER SHEET OR APPROVAL SHEET
REVISION NUMBERS MUST BE INCLUDED IN THE PROJECT NUMBER



5198 North Lake Drive
Lake City, GA 30260
404.361.3800
www.daytonsigns.com

**BUILDING
S08C**
REVERSE V8

SITE PLAN

DRAWING FILE - C1A - BOWIE, MD (SAR) SIGNAGE.CDR


DRAWN BY: Ben Holliday
ACCOUNT REP: Ben Holliday
DRAWING DATE: August 3, 2015
REVISION DATE:

STORE NUMBER
L00691

STORE ADDRESS
Chick-fil-A at Bowie, MD (SAR)
16500 Ballpark Road
Bowie, MD 20716

THIS DRAWING IS AN ORIGINAL, UNPUBLISHED DESIGN CREATED BY CLAYTON
SIGNS, INC. IT IS NOT TO BE REPRODUCED, CHANGED, OR COPIED WITHOUT WRITTEN
PERMISSION FROM THE OWNER OF CLAYTON SIGNS, INC. ANY SUCH ACTIONS
MAY BE SUBJECT TO LEGAL ACTION IN A COURT OF LAW.
© 2015 ALL RIGHTS RESERVED

**SITE
PLAN**

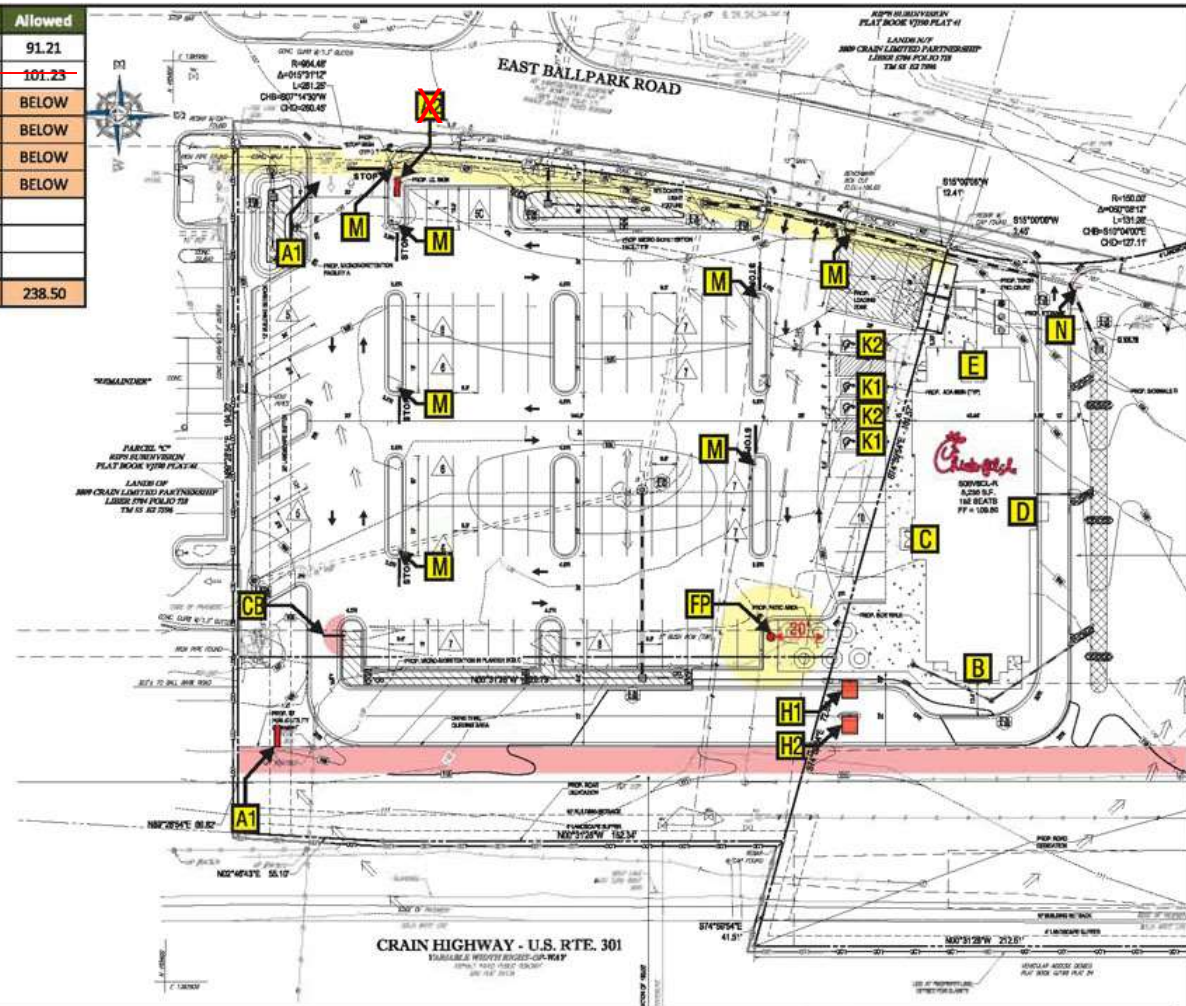

FREESTANDING SIGNAGE

SPECIFICATIONS

CABINET

ALUMINUM CABINET HAS STEEL FRAME WITH .080 ALUMINUM CLADDING, RETAINERS AND FILLER.

CHICK-FIL-A ICON

ACRYLIC FACES DECORATED WITH TRANSLUCENT VINYL FILM ON SURFACE OF ACRYLIC. FACES ARE BACKLIT BY HIGH OUTPUT FLUORESCENT LAMPS SPACED EVENLY ON 8" CENTERS.

READER BOARD

ALUMINUM CONSTRUCTION CABINET WITH ACRYLIC FACES BACKLIT BY HIGH OUTPUT FLUORESCENT LAMPS SPACED EVENLY ON 8" CENTERS. TRACK ACCOMMODATES WAGNER ZIP LETTERS.

FACES
230-53 CARDINAL RED
TRANSLUCENT VINYL FILM

7328 WHITE ACRYLIC

ALUMINUM SURFACES
PAINTED DARK BRONZE
TO MATCH BUILDING

**REFER TO
ENGINEERS STAMPED
DRAWING FOR FOUNDATION**

FLUORESCENT CABINET		WET LOCATION	
	LIGHTING HYPERLAMP POWER SUPPLY ELECTRONIC BALLAST		WHITE BLACK YELLOW RED
	CONNECT THE AC LINE TO THE BLACK (LINE) AND WHITE NEUTRAL (NEUTRAL) WIRES OF THE POWER SUPPLY (WIRE 18-16 AWG) THAT IS MARKED ORIGINALLY GROUND POWER SUPPLY CORD WIRE TO GROUNDING SYSTEM.		

THIS SIGN IS DESIGNED TO BE INSTALLED IN ACCORDANCE WITH REQUIREMENTS OF ARTICLE 600 OF THE NATIONAL ELECTRICAL CODE AND/OR APPLICABLE LOCAL CODES. THIS INCLUDES PROPER GROUNDING & BONDING OF THE SIGN.

CLAYTON Signs
5198 North Lake Drive
Lake City, GA 30260
404.361.3800
www.daytonsigns.com

SIGN TYPE
1

DOUBLE-FACED INTERNALLY-ILLUMINATED PYLON SIGN

DRAWN BY Ben Holaday
ACCOUNT REP. Ben Holaday
DRAWING DATE August 3, 2015
REVISION DATE


DRAWING FILE - CBA - BOWIE, MD (SAR) SIGNAGE.CDR

STORE NUMBER
L00691

STORE ADDRESS
Chick-fil-A at Bowie, MD (SAR)
16503 Ballpark Road
Bowie, MD 20716

THIS DRAWING IS AN ORIGINAL, UNPUBLISHED DESIGN CREATED BY CLAYTON SIGNS, INC. IT IS NOT TO BE REPRODUCED, CHANGED, OR LOANED TO ANYONE OUTSIDE OF YOUR COMPANY IN WHOLE OR IN PART WITHOUT WRITTEN PERMISSION FROM THE OWNER OF CLAYTON SIGNS, INC. ANY SUCH VIOLATIONS MAY BE SUBJECT TO LEGAL ACTION IN A COURT OF LAW.
©2015 ALL RIGHTS RESERVED

LOCATION
A1

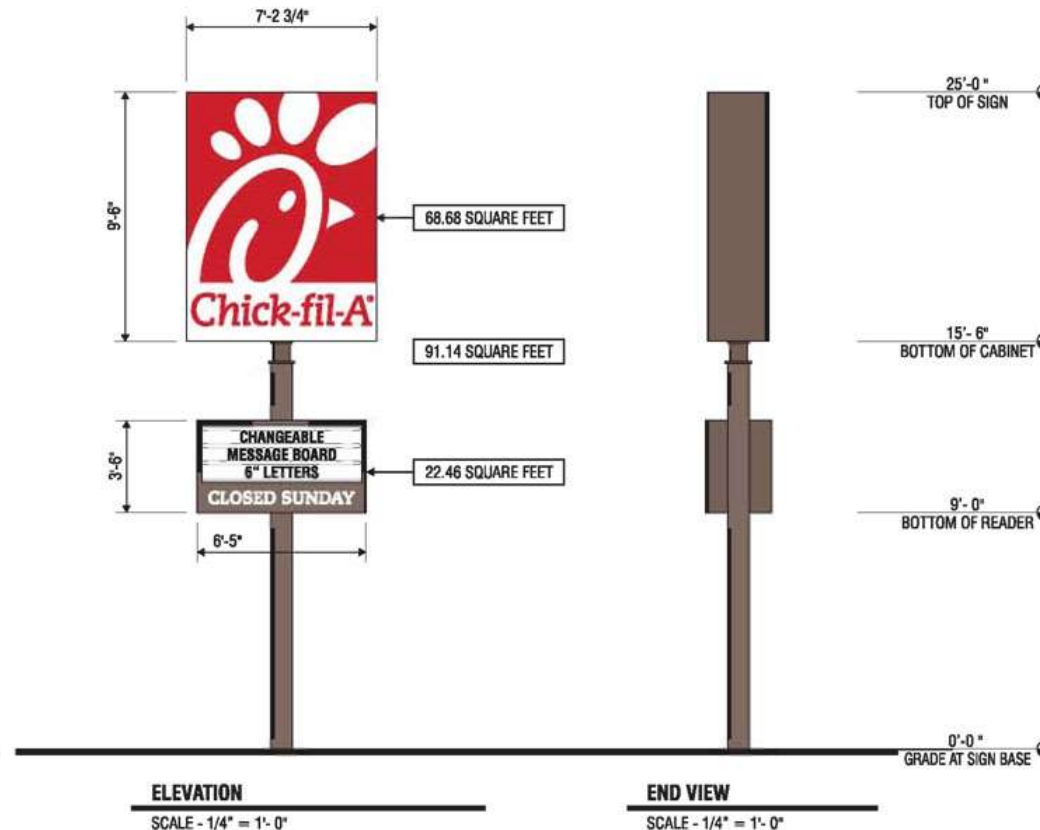


BUILDING MOUNTED SIGNAGE

SPECIFICATIONS

CHICK-FIL-A SCRIPT LETTERS
LETTERS ARE LED-ILLUMINATED
CHANNEL LETTERS MOUNTED
ON ALUMINUM SURFACE OF BUILDING
WITH TRANSFORMERS REMOTELY
LOCATED BEHIND THE WALL IN
UL APPROVED TRANSFORMER BOXES.
FACES ARE 3/16" ACRYLIC
RETURNS ARE .063 ALUMINUM
BACKS ARE .080 ALUMINUM
ALL RETURNS ARE ARC-WELDED TO
LETTER BACKS


CHANNEL LETTER FACES
2793 RED ACRYLIC
TRIMCAP RETAINER-
1" RED JEWELITE TRIMCAP

ALUMINUM RETURNS
PAINTED TO MATCH
SHERWIN WILLIAMS
SW6108 LATTE

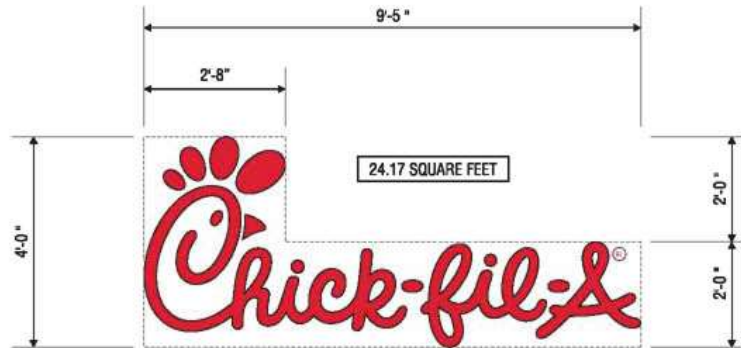

ELEVATION

SCALE - 1/8" = 1'-0"

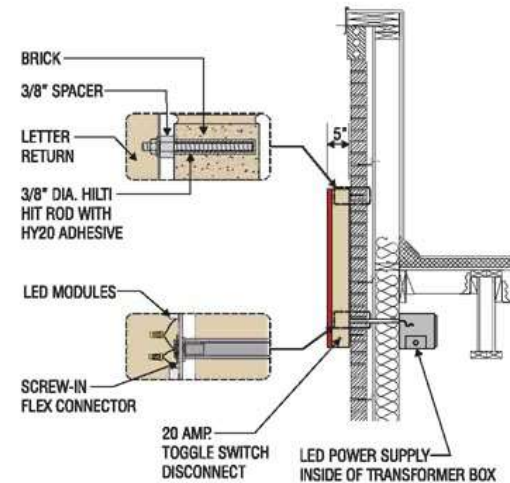

CROSS-SECTION

SCALE - 1/8" = 1'-0"



5198 North Lake Drive
Lake City, GA 30260
404.361.3800
www.daytonsigns.com

SIGN TYPE
3.4
LED-ILLUMINATED CHANNEL LETTER WALL SIGN
DRAWING FILE - CFA - BOWIE, MD (SAR) SIGNAGE.CDR

DRAWN BY Ben Holliday
ACCOUNT REP. Ben Holliday
DRAWING DATE August 3, 2015
REVISION DATE

STORE NUMBER
L00691
STORE ADDRESS
Chick-fil-A at Bowie, MD (SAR)
16503 Ballpark Road
Bowie, MD 20716

THIS DRAWING IS AN ORIGINAL, UNPUBLISHED DESIGN CREATED BY CLAYTON SIGNS, INC. IT IS NOT TO BE REPRODUCED, CHANGED, OR LOANED TO ANYONE OUTSIDE OF YOUR COMPANY OR VEHICLE OR IN PART WITHOUT WRITTEN PERMISSION FROM THE OWNER OF CLAYTON SIGNS, INC. ANY SUCH ACTIONS MAY BE SUBJECT TO LEGAL ACTION IN A COURT OF LAW.
© 2015 ALL RIGHTS RESERVED

LOCATION
D




BUILDING MOUNTED SIGNAGE

SPECIFICATIONS

CHICK-FIL-A SCRIPT LETTERS
LETTERS ARE LED-ILLUMINATED
CHANNEL LETTERS MOUNTED
ON ALUMINUM SURFACE OF BUILDING
WITH TRANSFORMERS REMOTELY
LOCATED BEHIND THE WALL IN
UL APPROVED TRANSFORMER BOXES.
FACES ARE 3/16" ACRYLIC
RETURNS ARE .063 ALUMINUM
BACKS ARE .080 ALUMINUM
ALL RETURNS ARE ARC-WELDED TO
LETTER BACKS


CHANNEL LETTER FACES
2793 RED ACRYLIC
TRIMCAP RETAINER-
1" RED JEWELITE TRIMCAP

ALUMINUM RETURNS
PAINTED TO MATCH
SHERWIN WILLIAMS
SW6108 LATTE

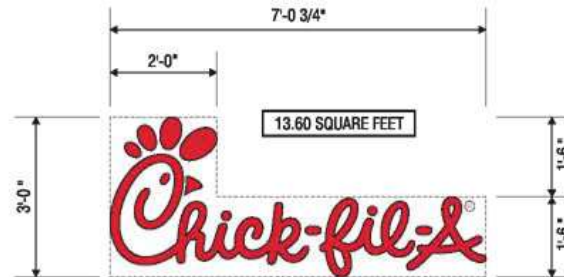

ELEVATION

SCALE - 1/2" = 1'-0"

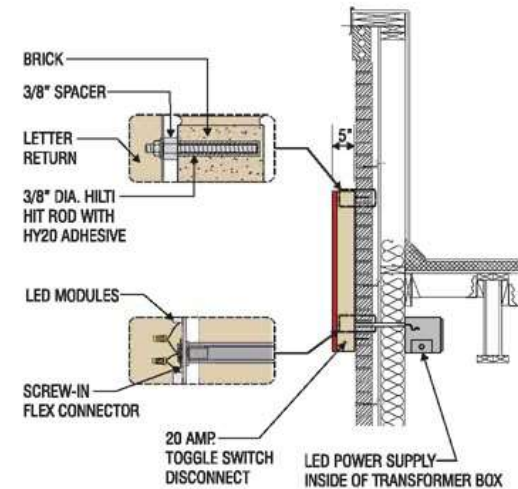

CROSS-SECTION

SCALE - 1/2" = 1'-0"



5198 North Lakes Drive
Lakes City, GA 30260
404.361.3800
www.daytonsigns.com

SIGN TYPE
3.3
LED-ILLUMINATED CHANNEL LETTER WALL SIGN

DRAWN BY Ben Holliday
ACCOUNT REP. Ben Holliday
DRAWING DATE August 3, 2015
REVISION DATE

STORE NUMBER
L00691

STORE ADDRESS
Chick-fil-A at Bowie, MD (SAR)
16503 Ballpark Road
Bowie, MD 20716

THIS DRAWING IS AN ORIGINAL, UNPUBLISHED DESIGN CREATED BY CLAYTON SIGNS, INC. IT IS NOT TO BE REPRODUCED, CHANGED, OR EXHIBITED TO ANYONE OUTSIDE OF YOUR COMPANY OR WHOLE OR IN PART WITHOUT WRITTEN PERMISSION FROM THE OWNER OF CLAYTON SIGNS, INC. ANY SUCH ACTIONS MAY BE SUBJECT TO LEGAL ACTION IN A COURT OF LAW.
© 2015 ALL RIGHTS RESERVED

LOCATION
E

