


ITEM: 11


CASE: DSP-03012-04

**ALDI, INC.
HYATTSVILLE**


GENERAL LOCATION MAP

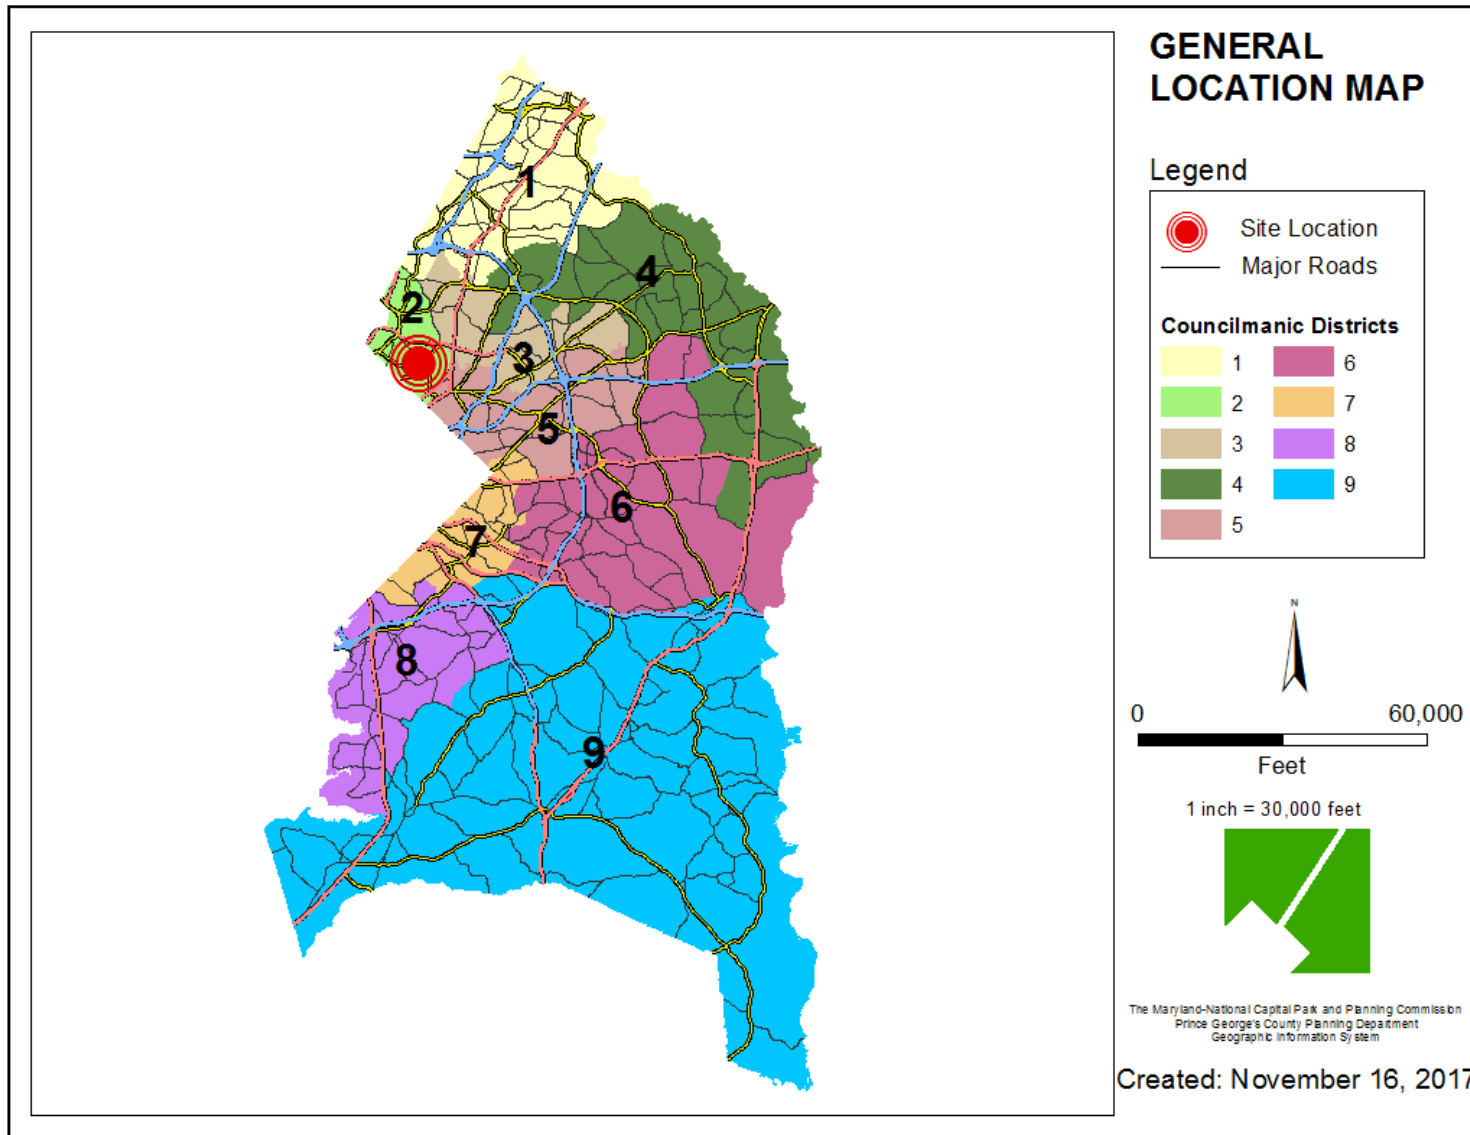


SITE VICINITY

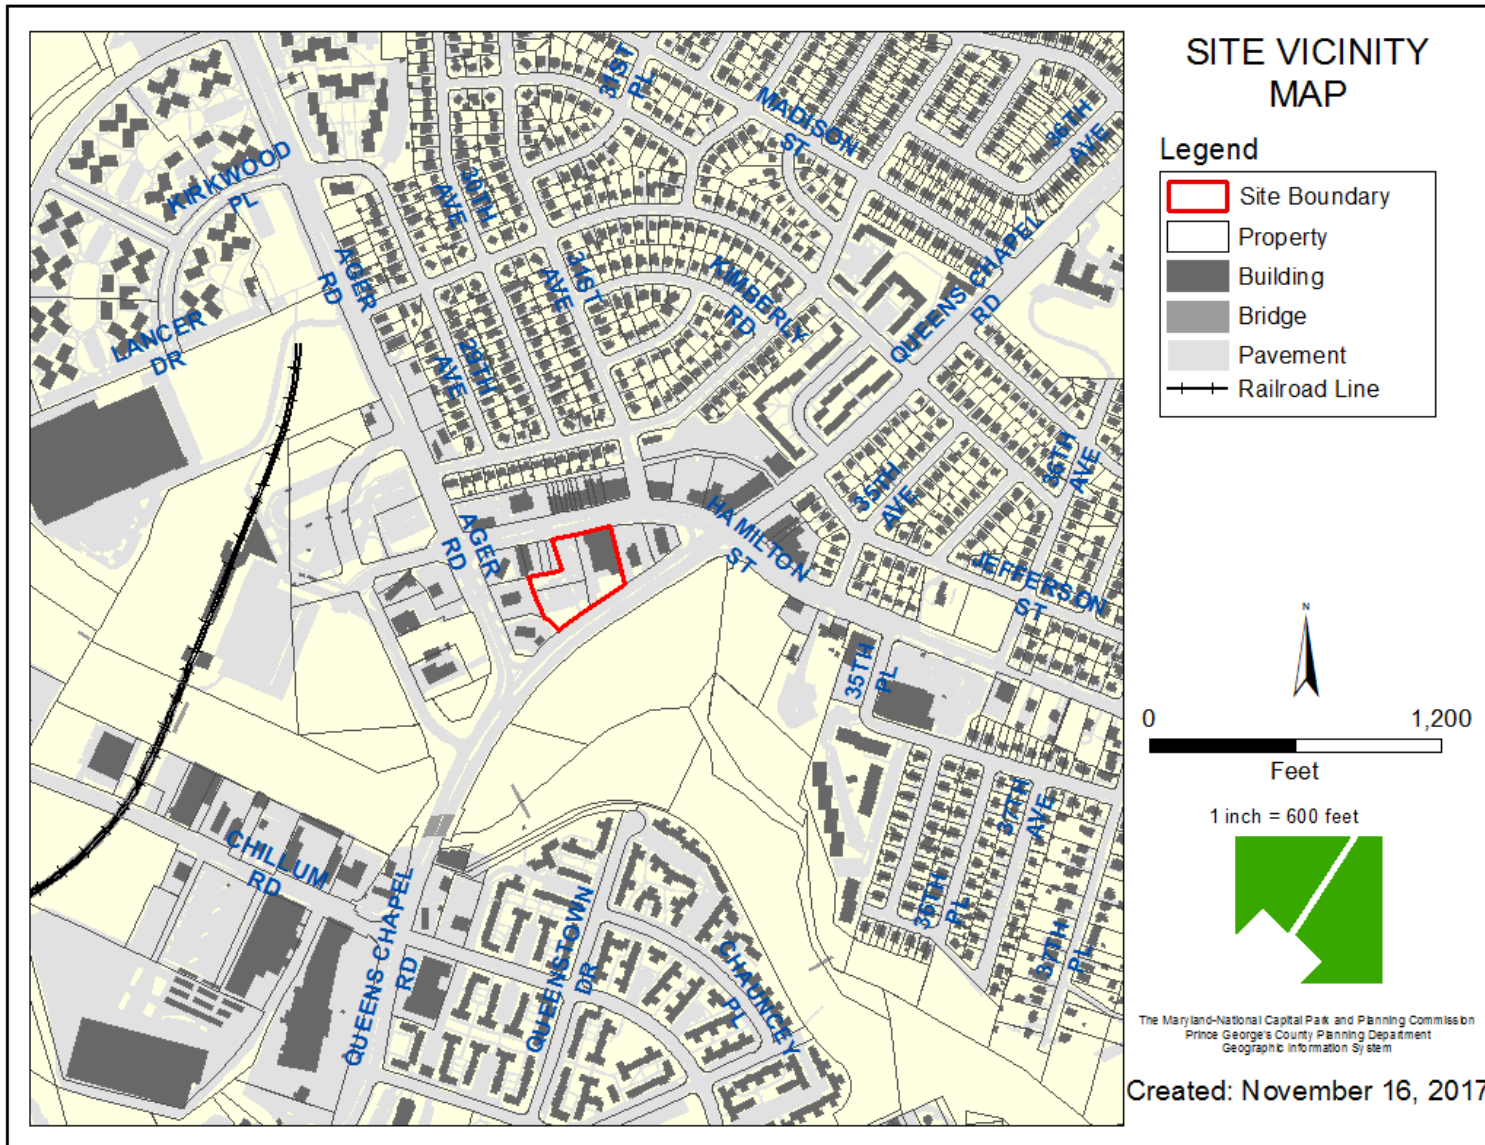


ZONING MAP

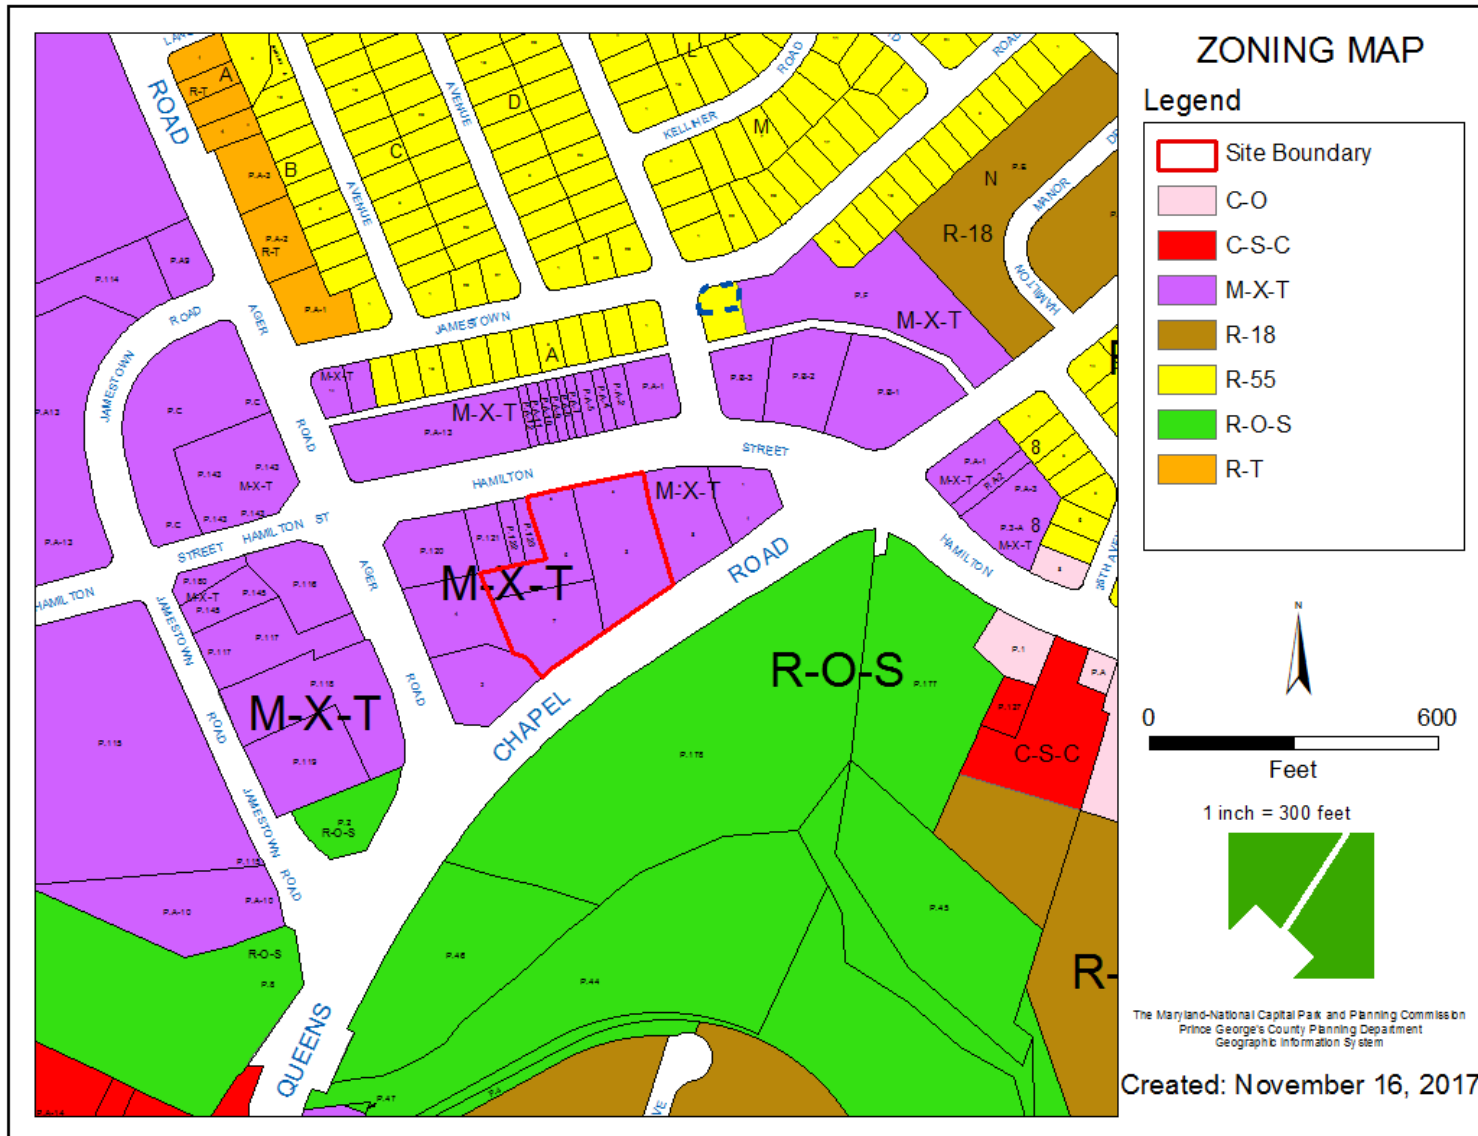


OVERLAY MAP

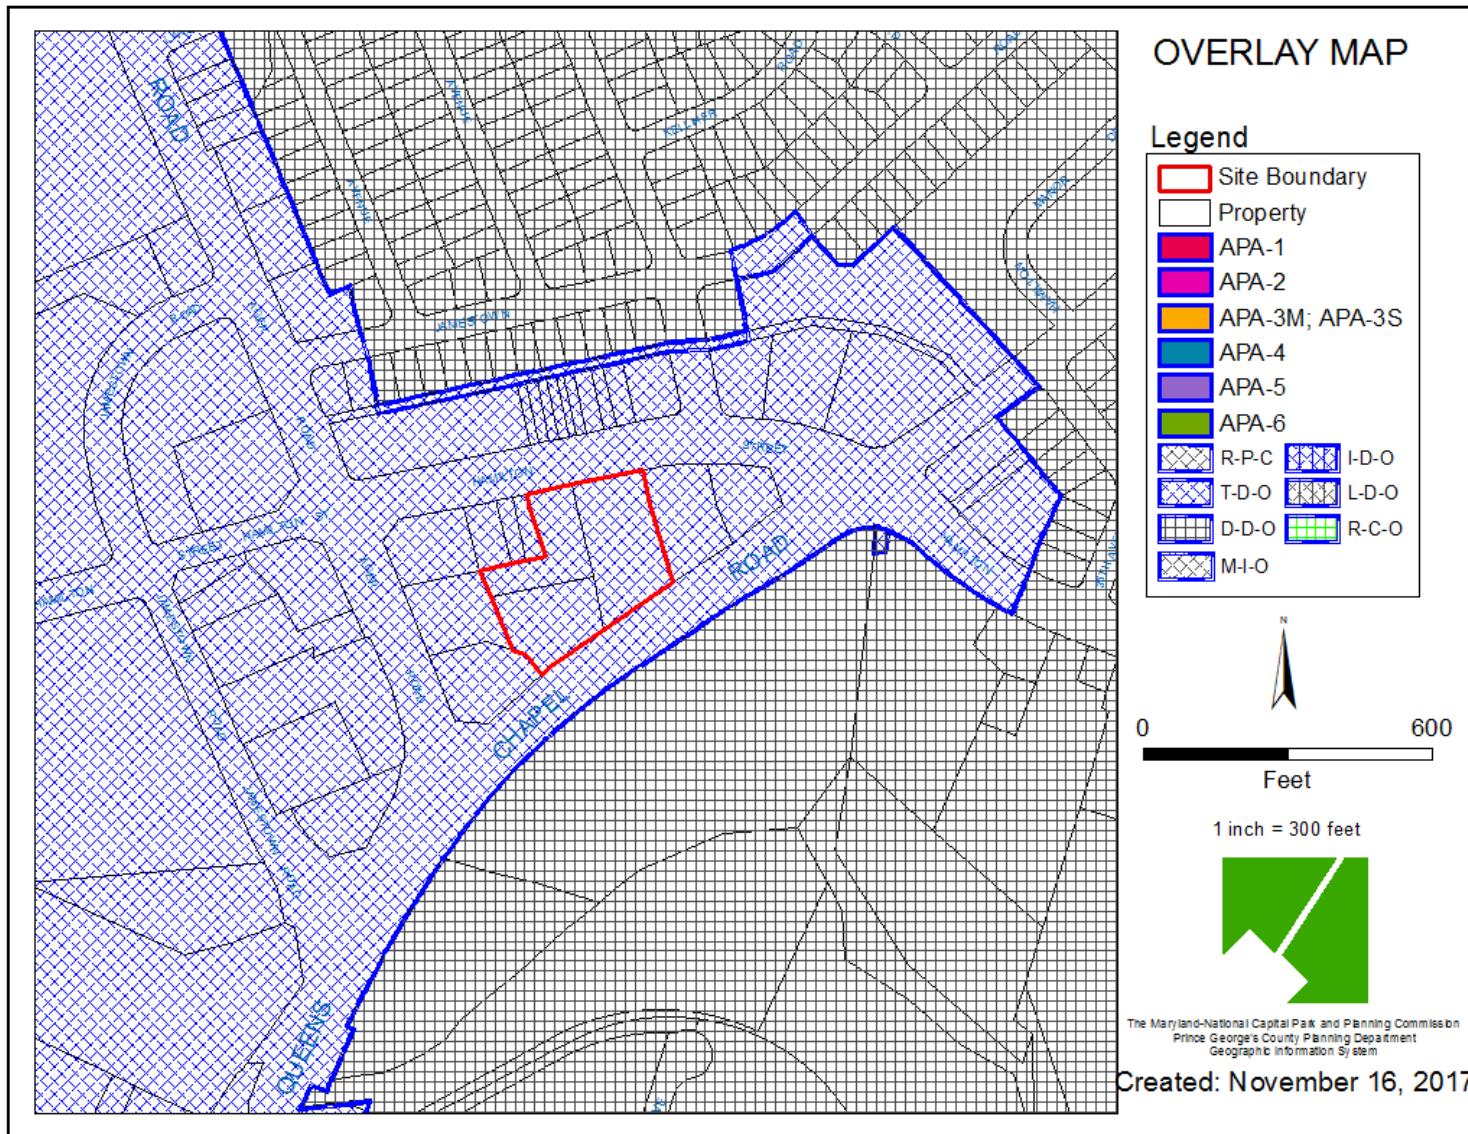


AERIAL MAP

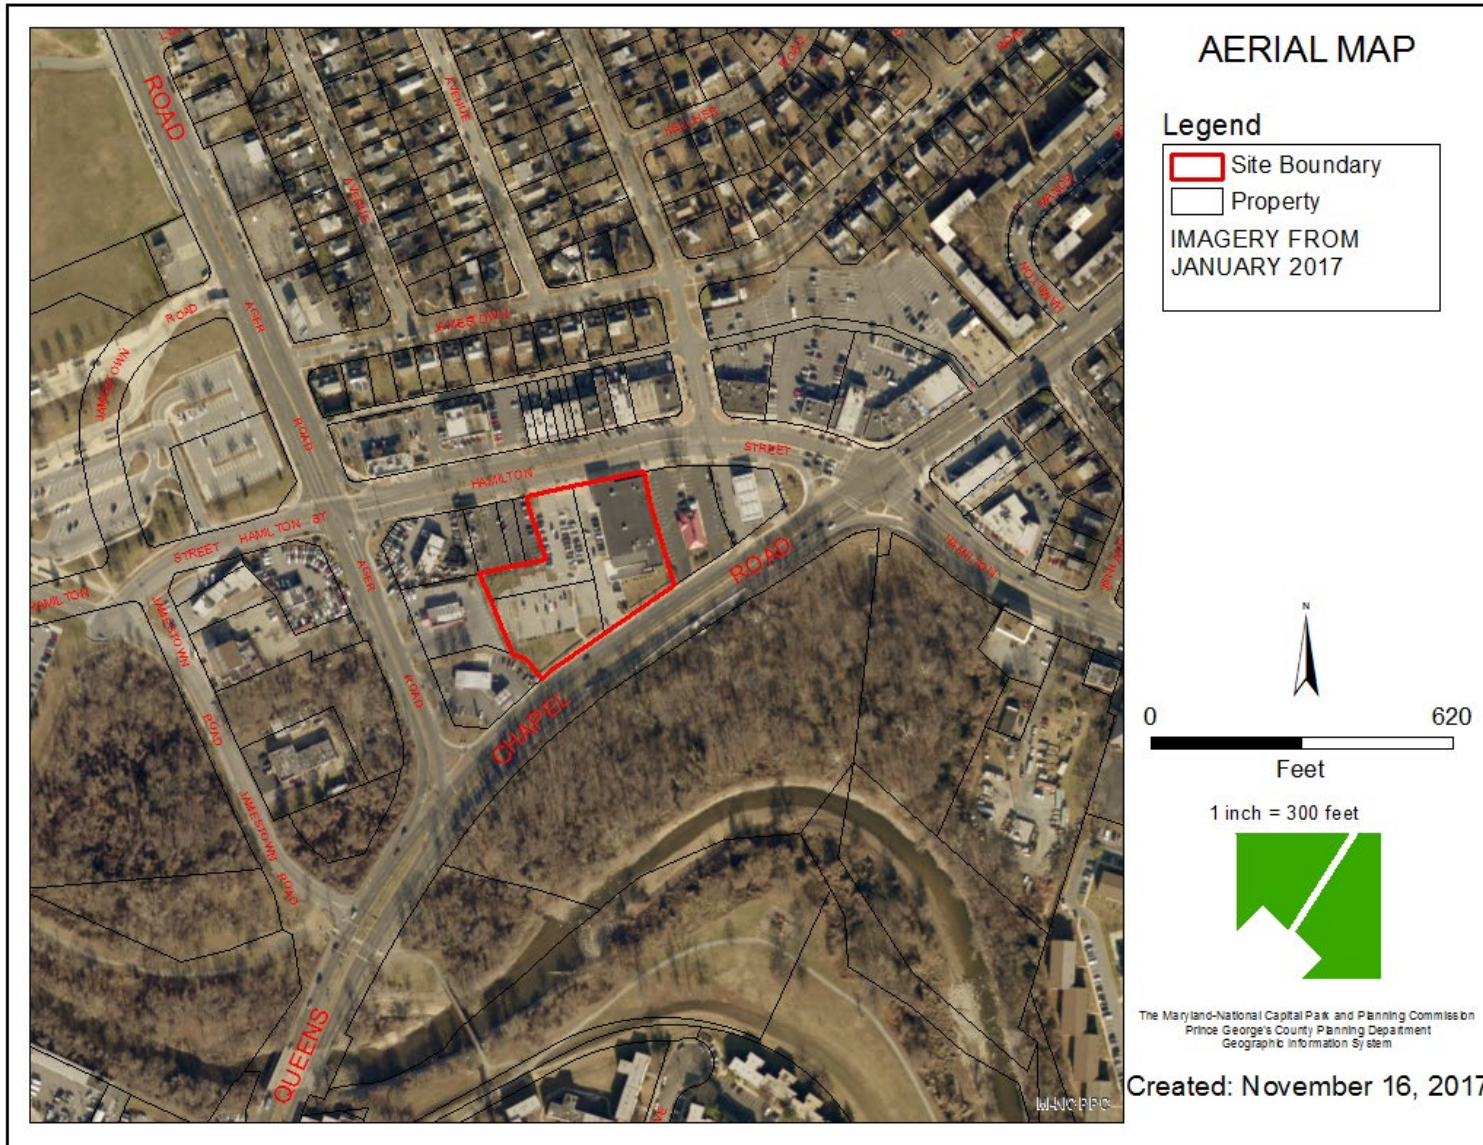

SITE MAP

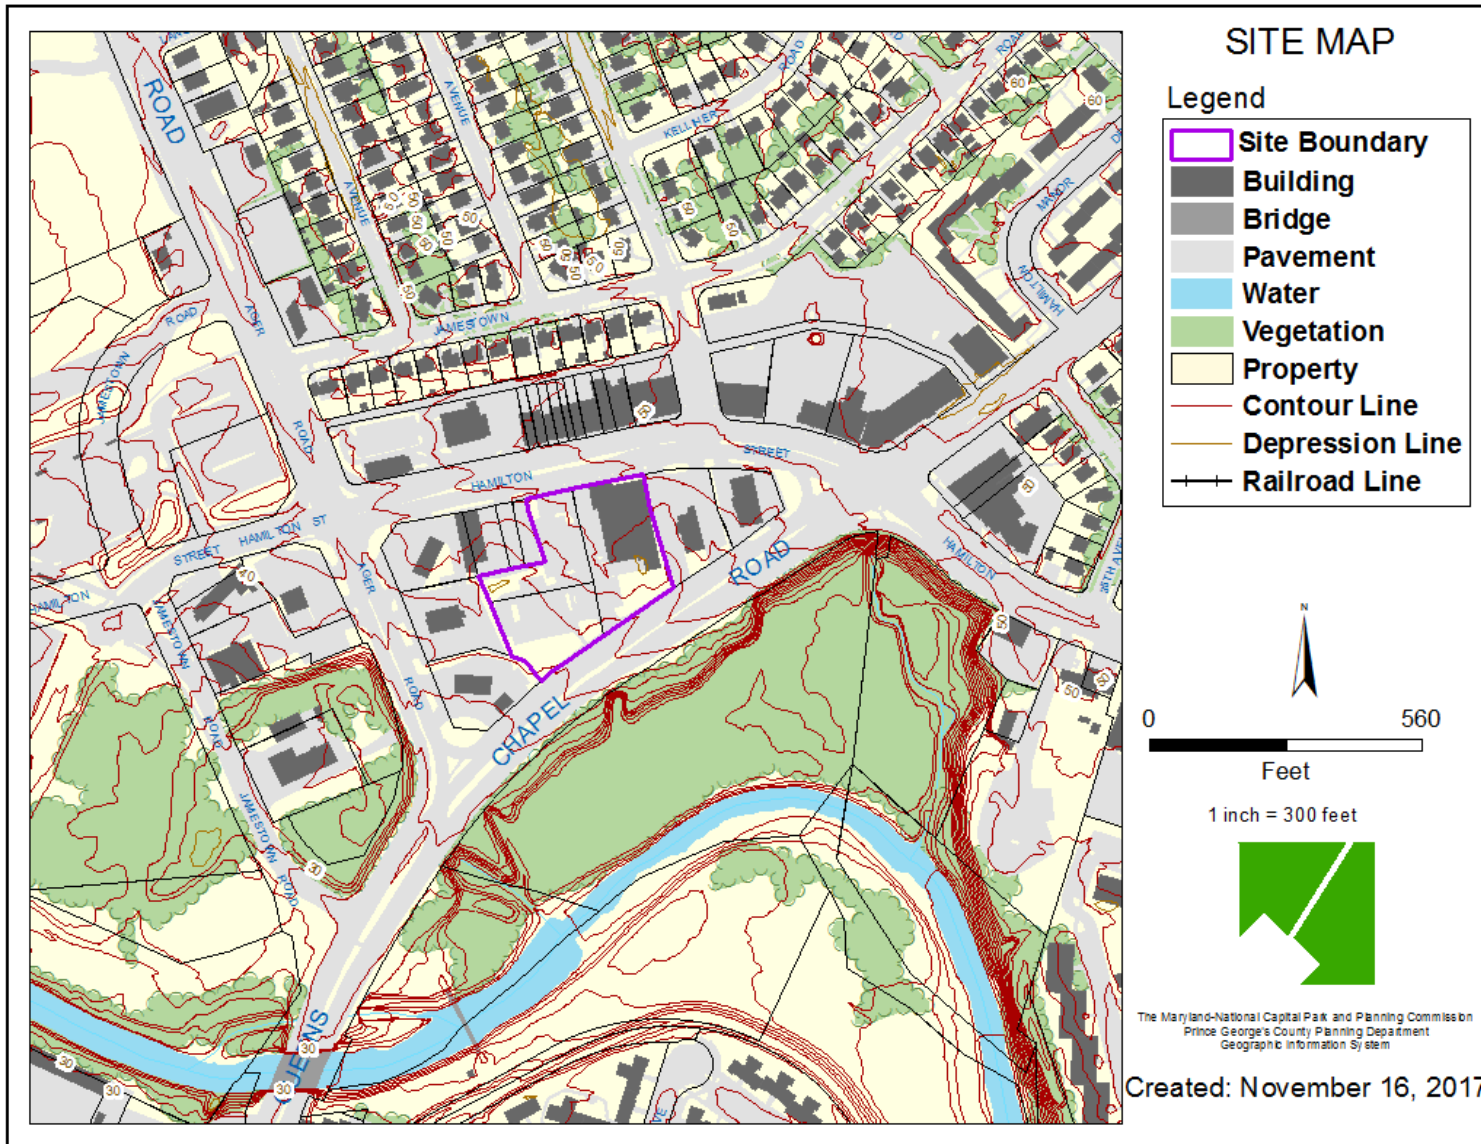


MASTER PLAN RIGHT-OF-WAY MAP

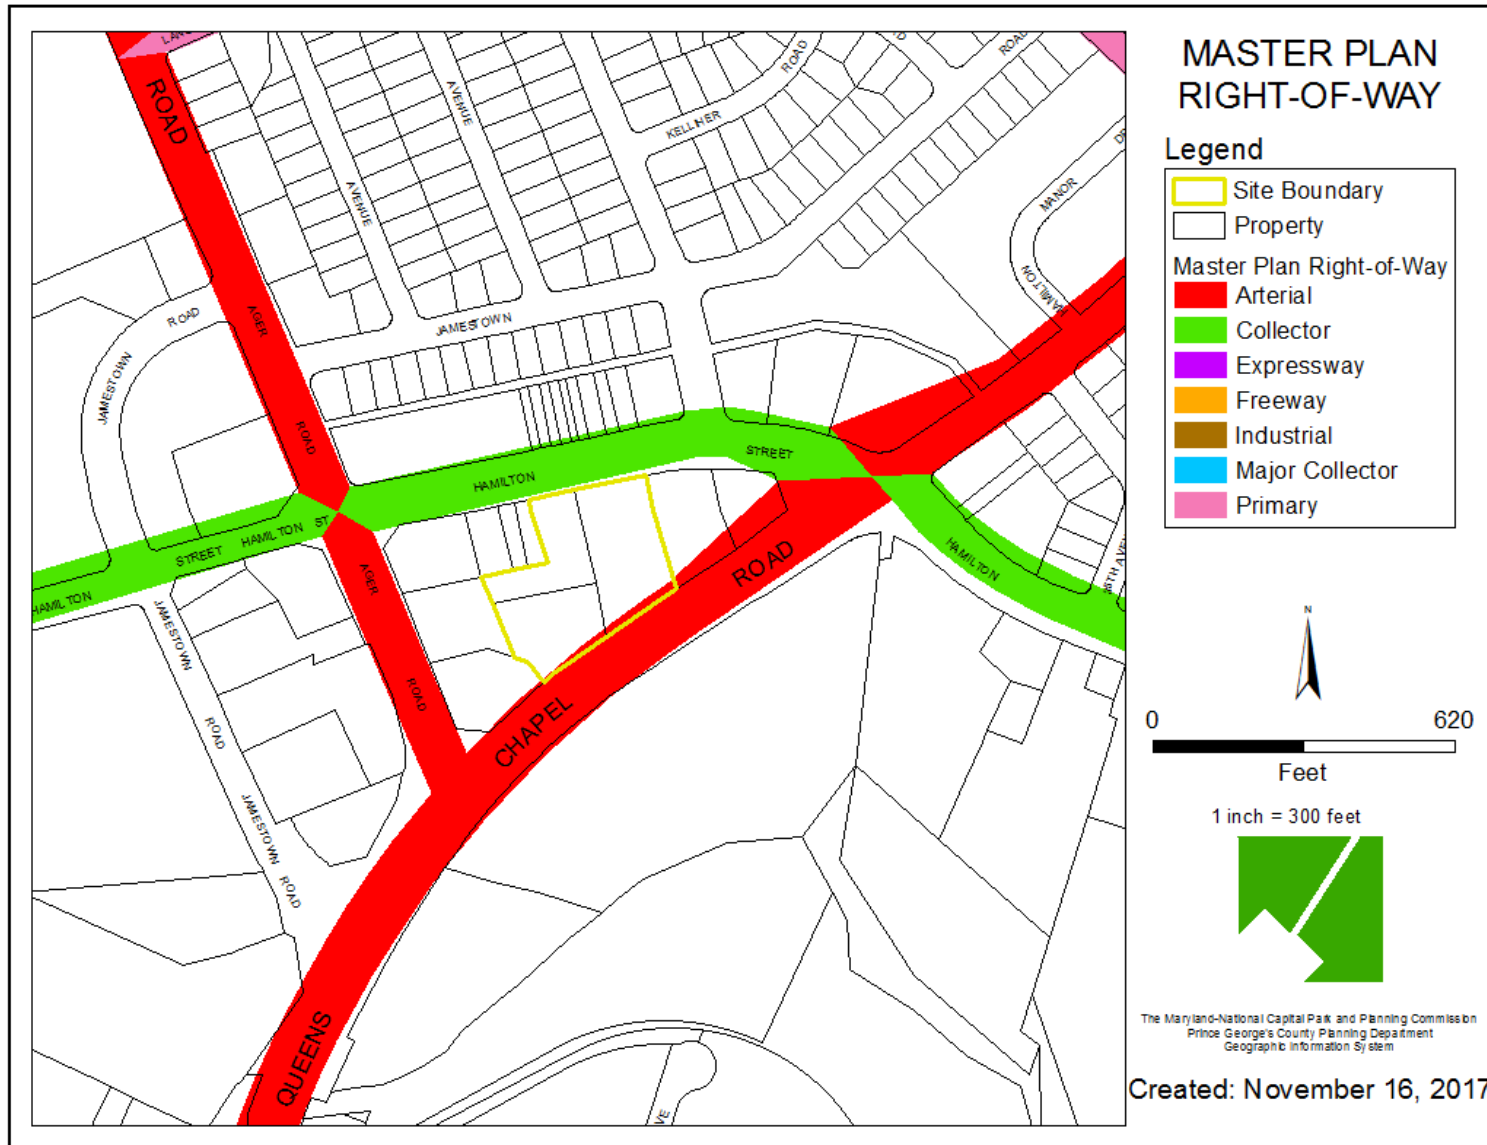

BIRD'S-EYE VIEW WITH APPROXIMATE SITE BOUNDARY OUTLINED



SITE PLAN

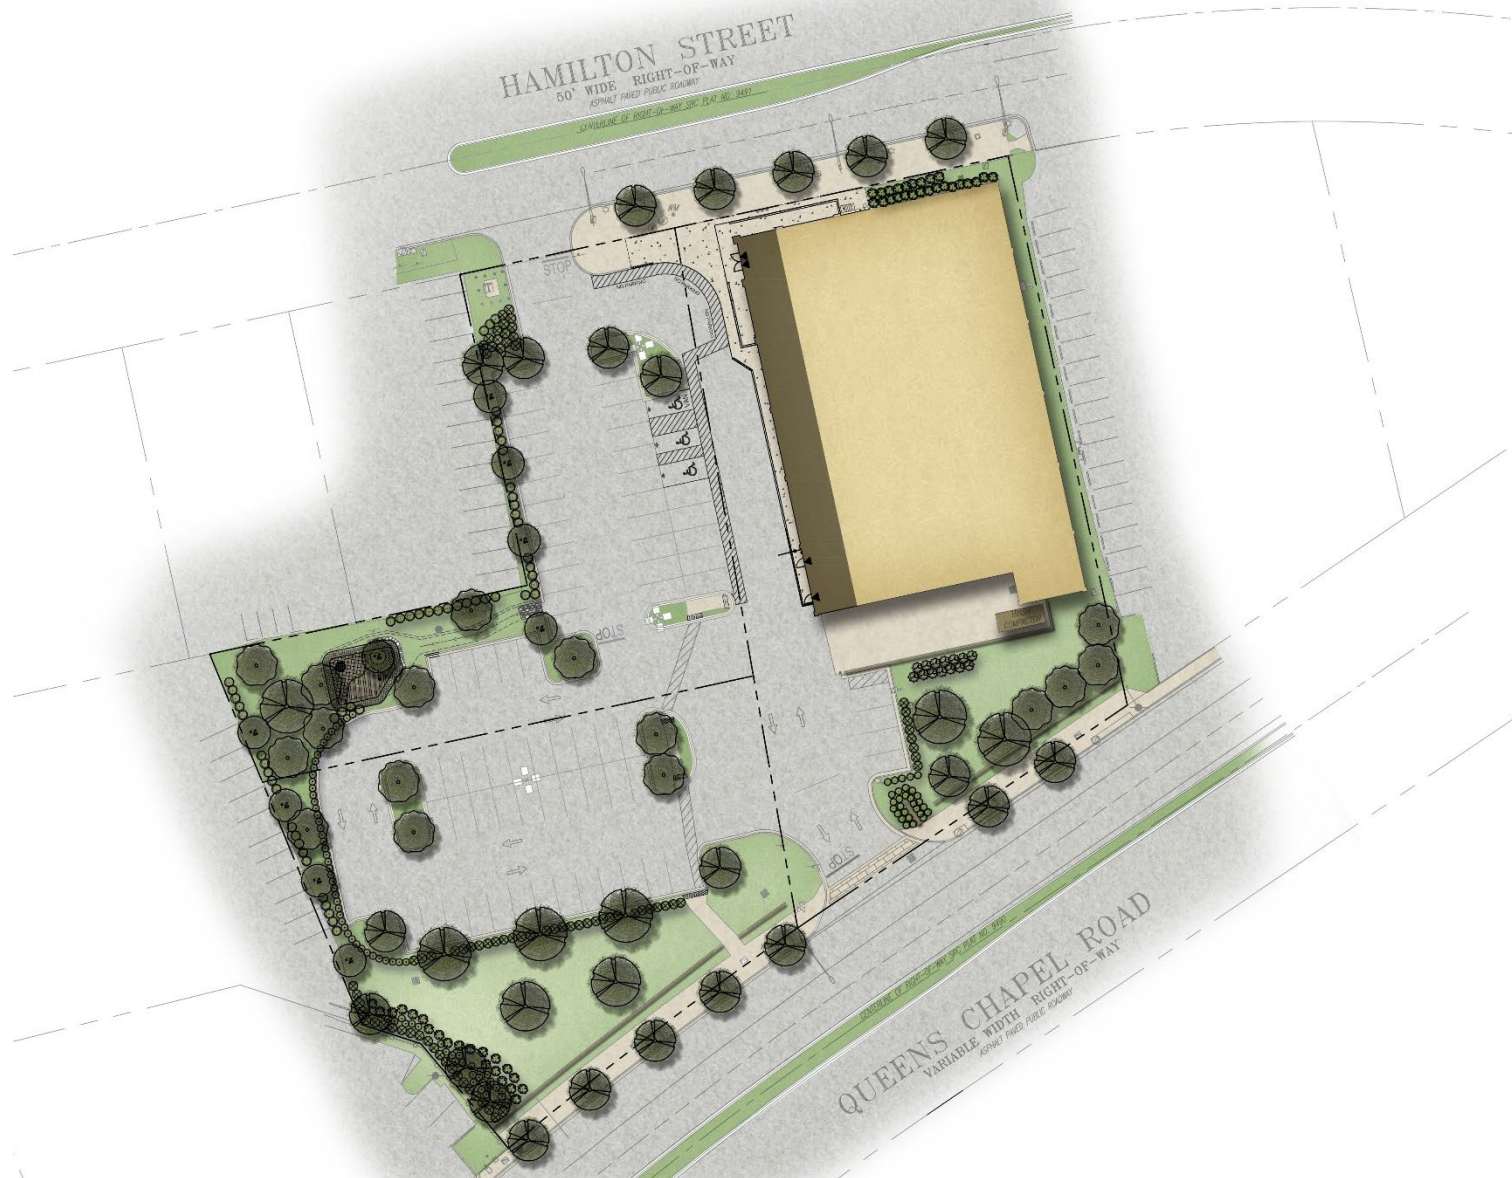

ARCHITECTURAL ELEVATIONS & SIGNAGE

