


ITEM: 5


CASE: DSP-04040-06

WATERFORD LOT 99, BLOCK A


GENERAL LOCATION MAP

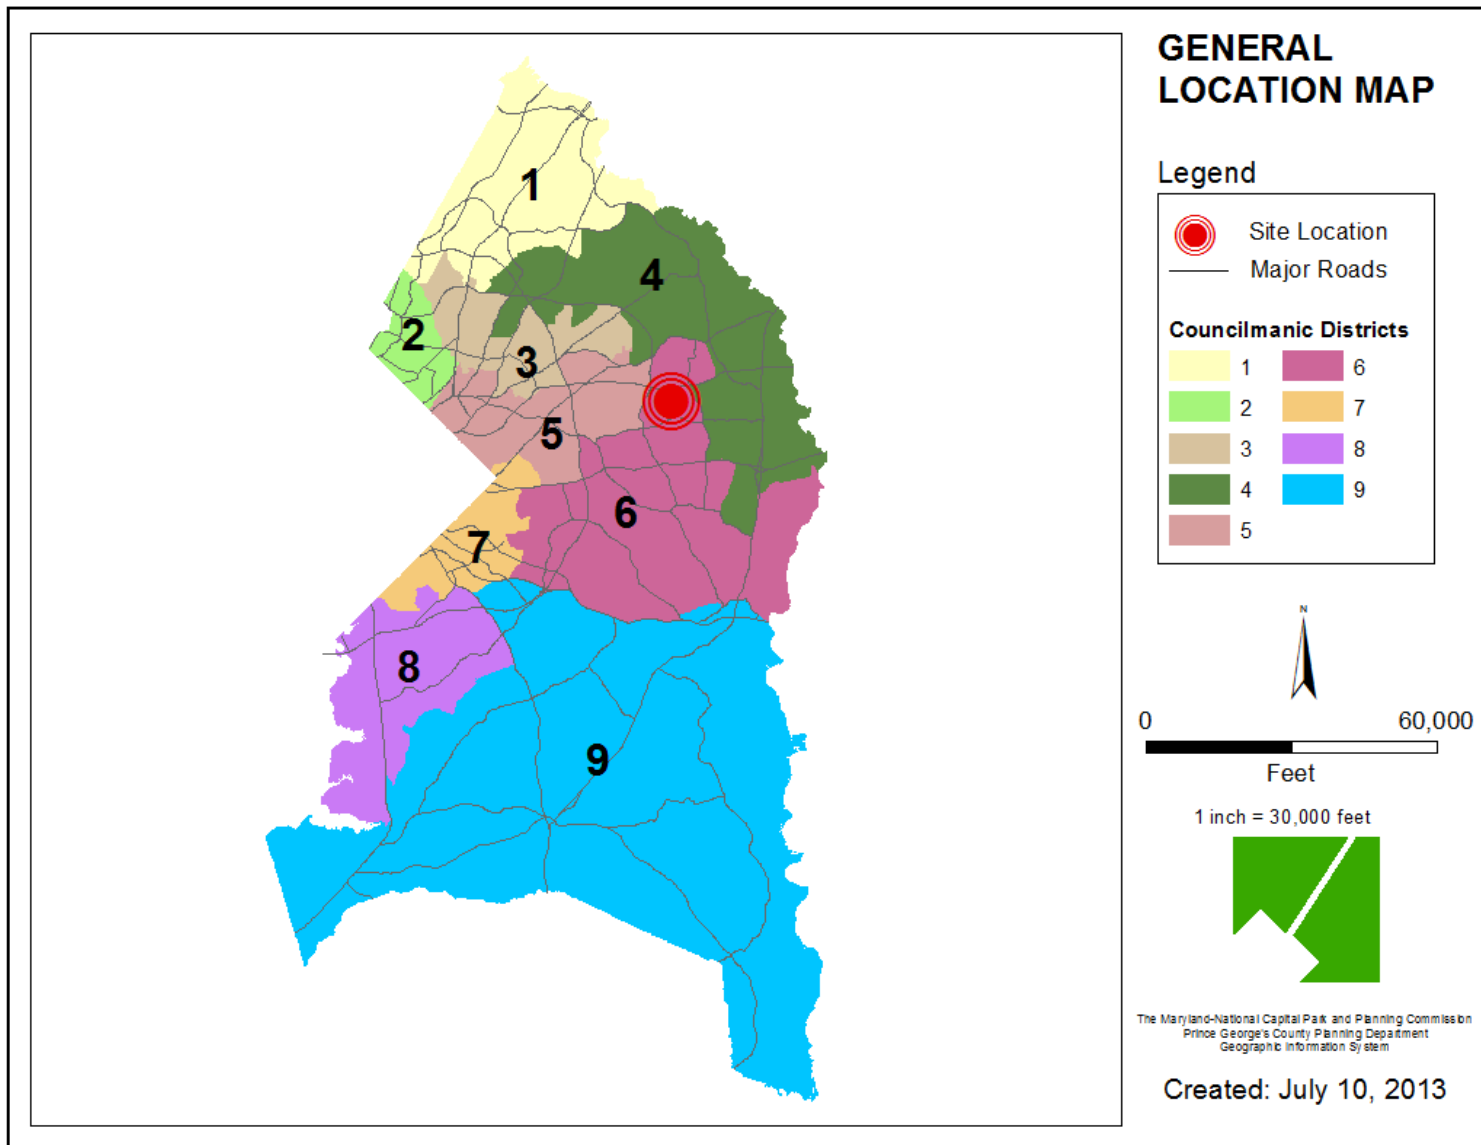


SITE VICINITY

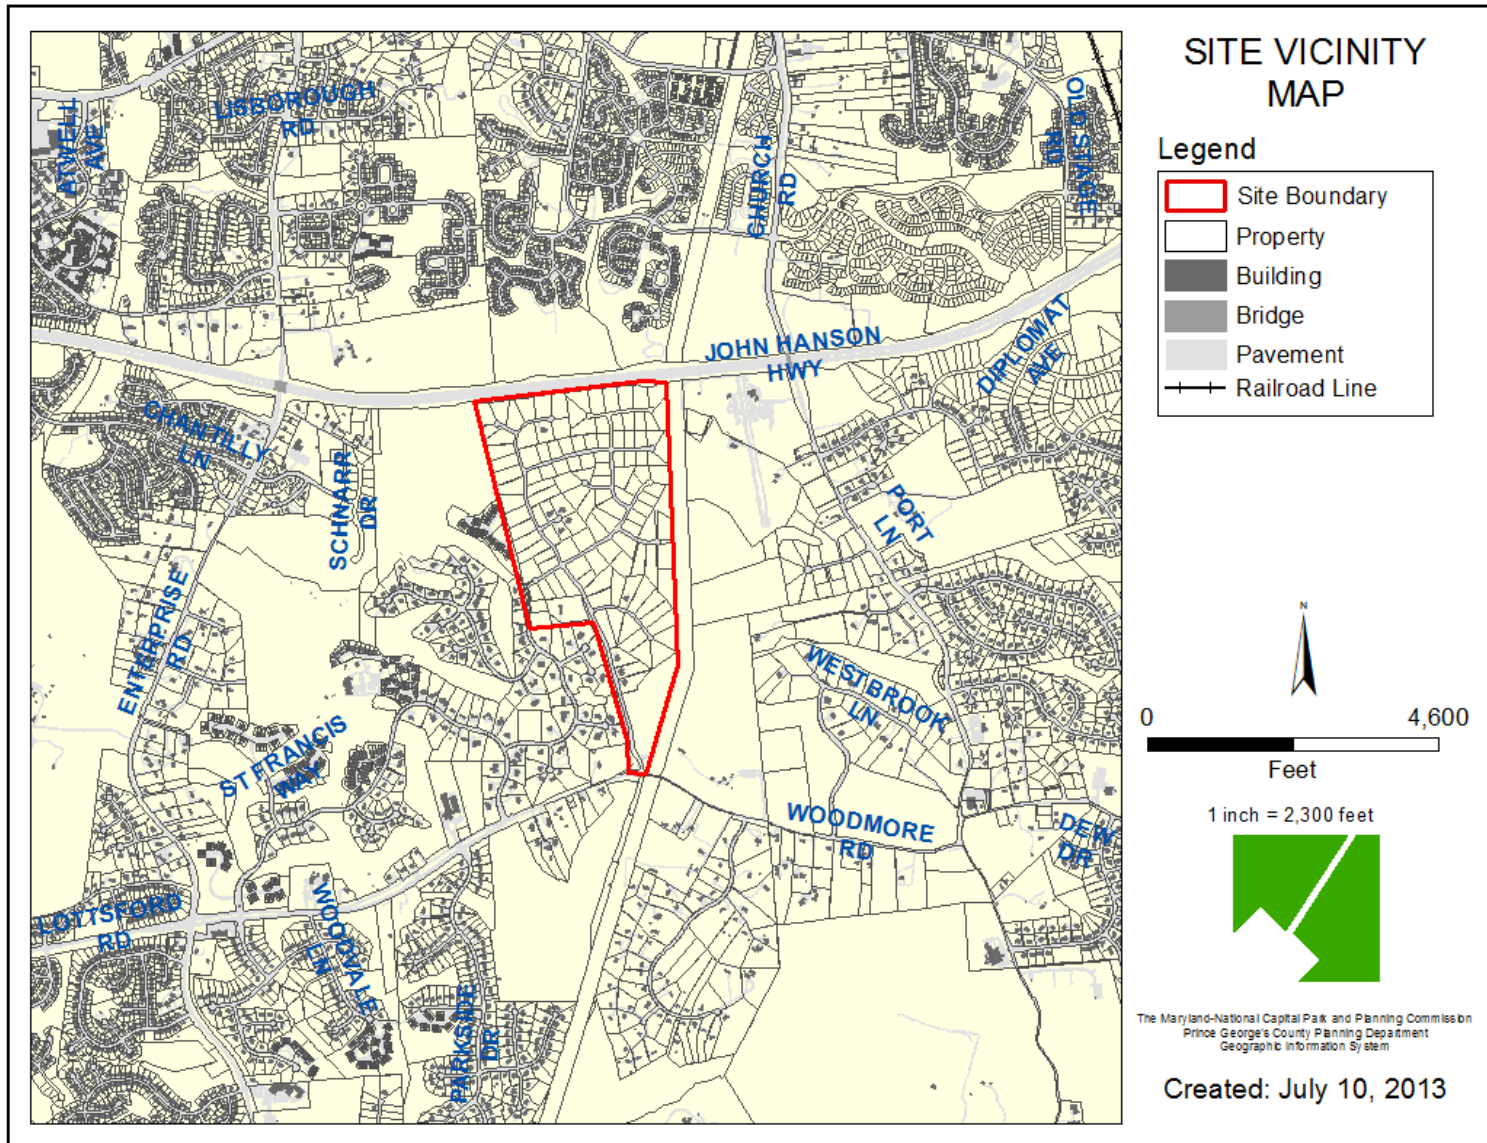


ZONING MAP

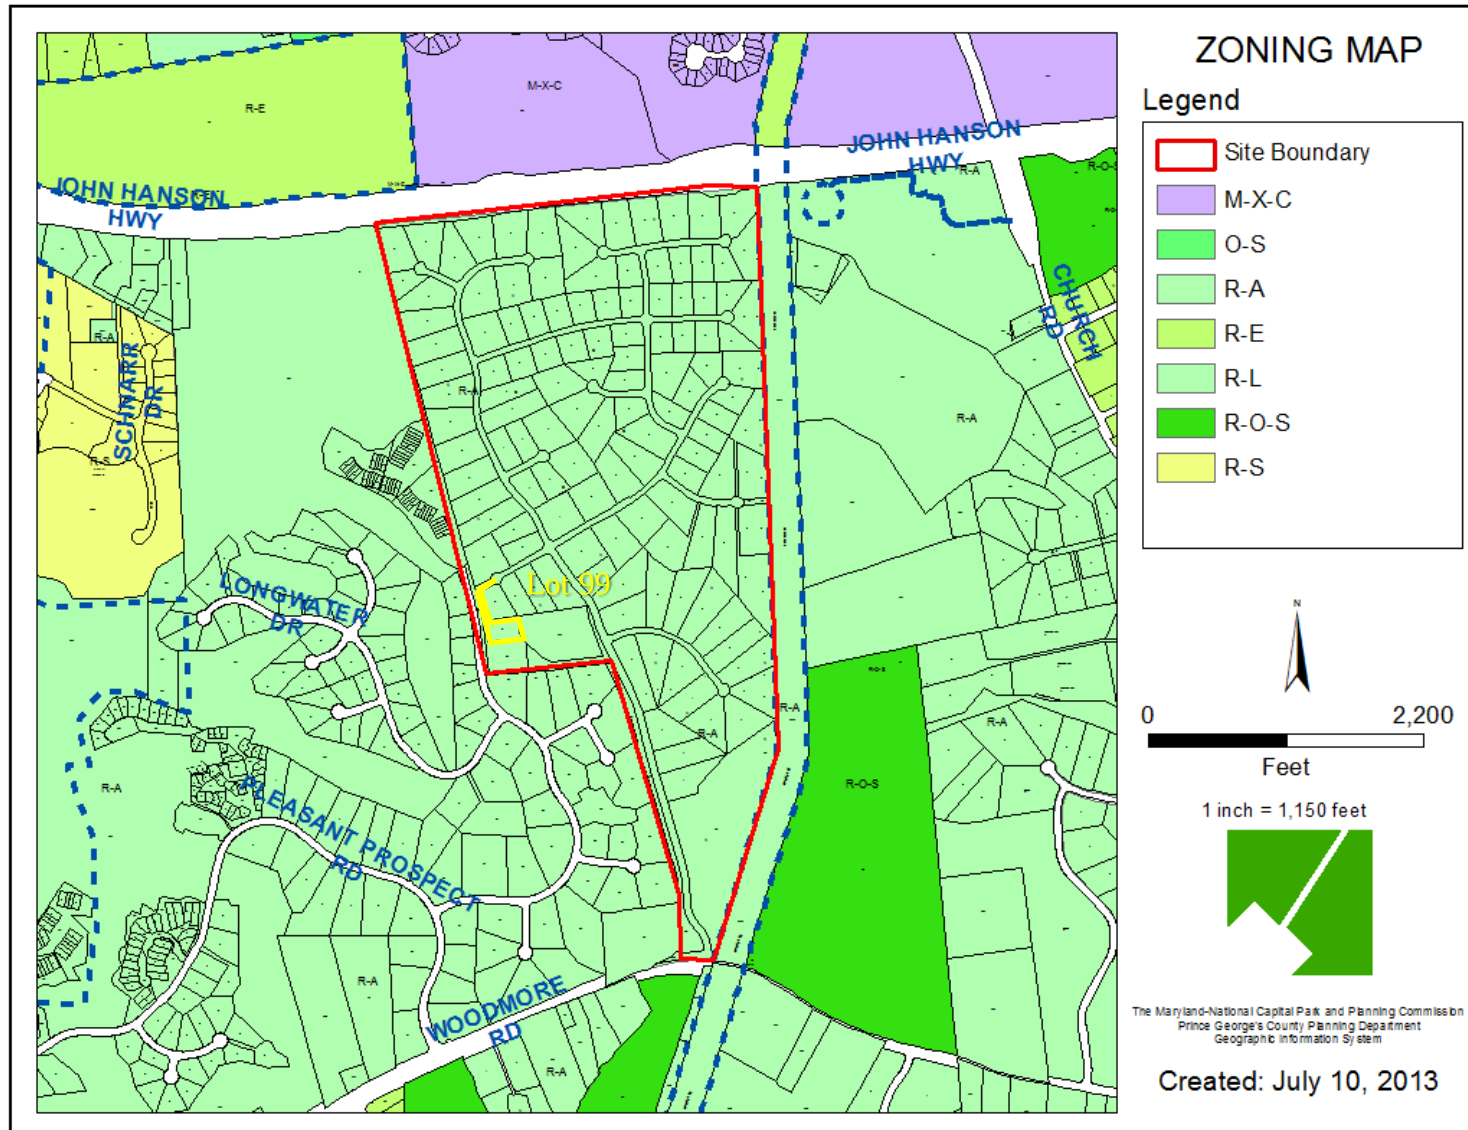


OVERLAY MAP

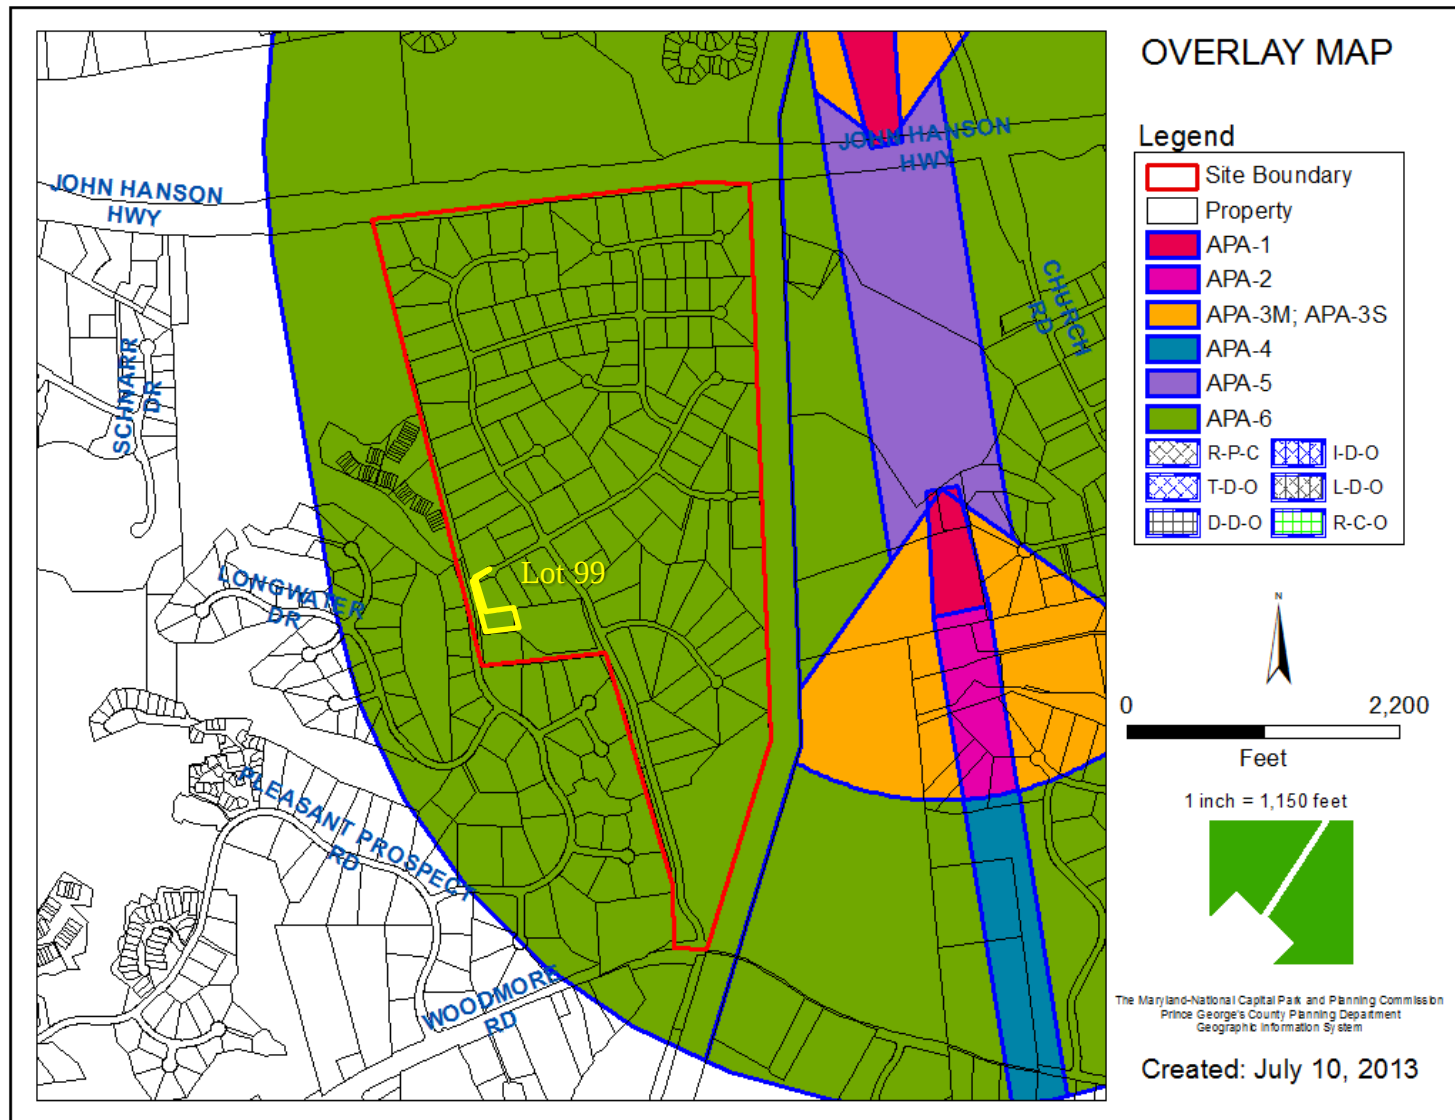


AERIAL MAP

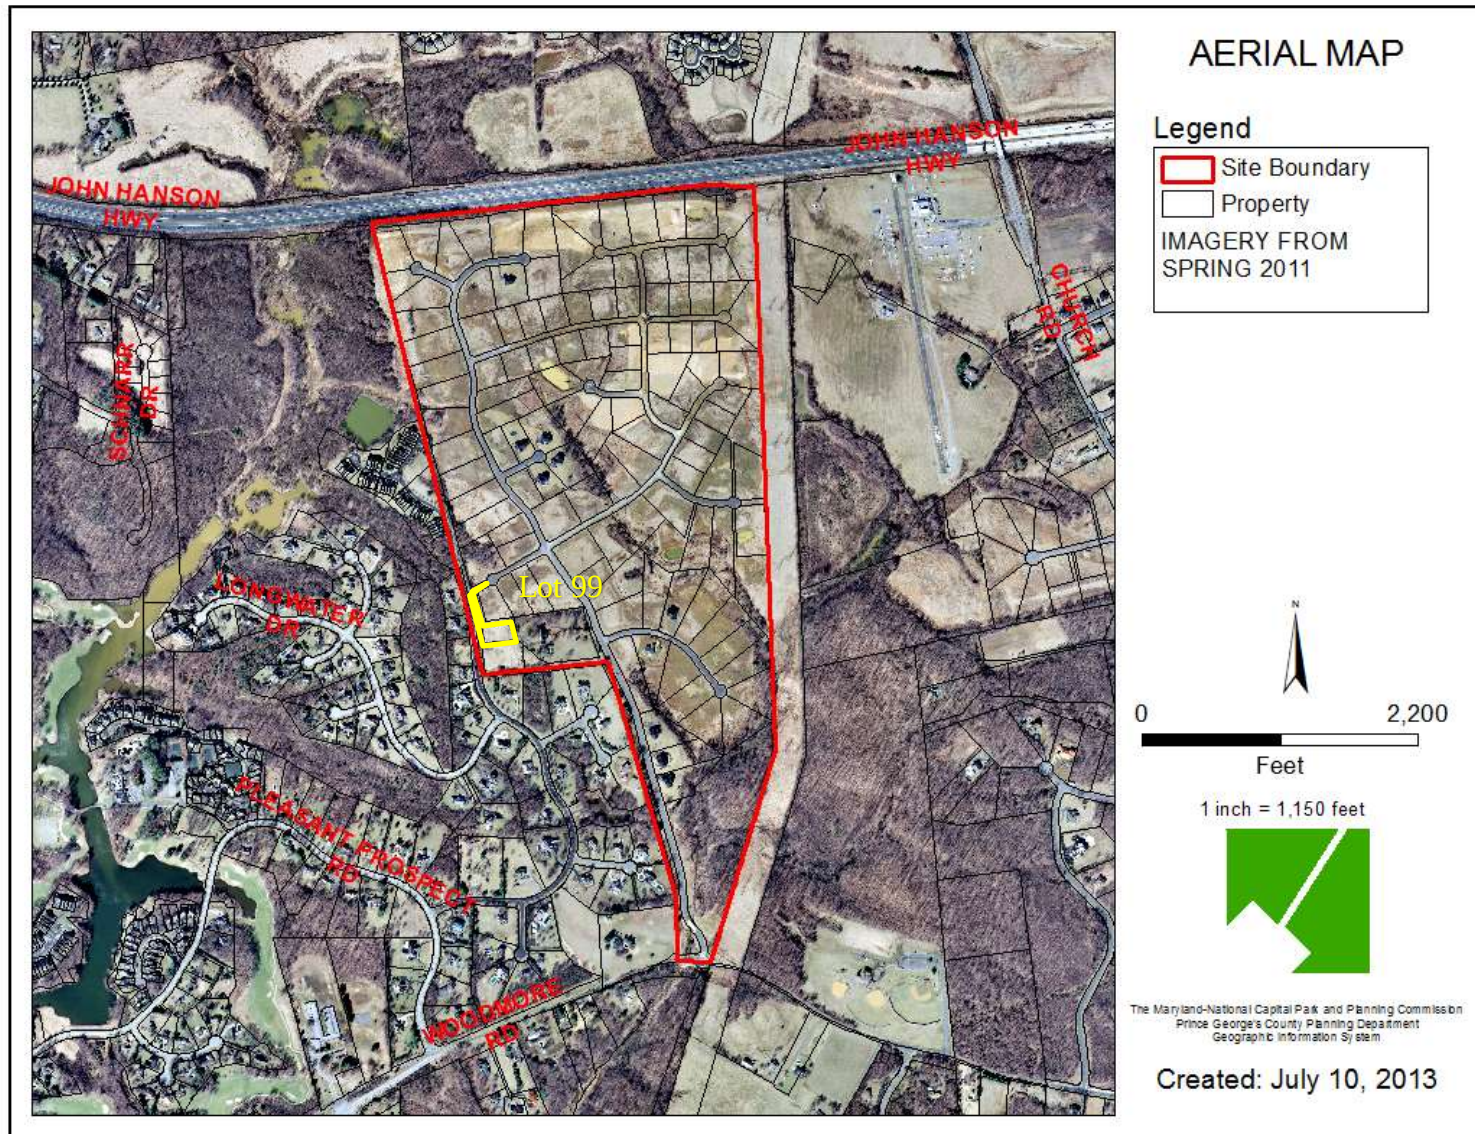

SITE MAP

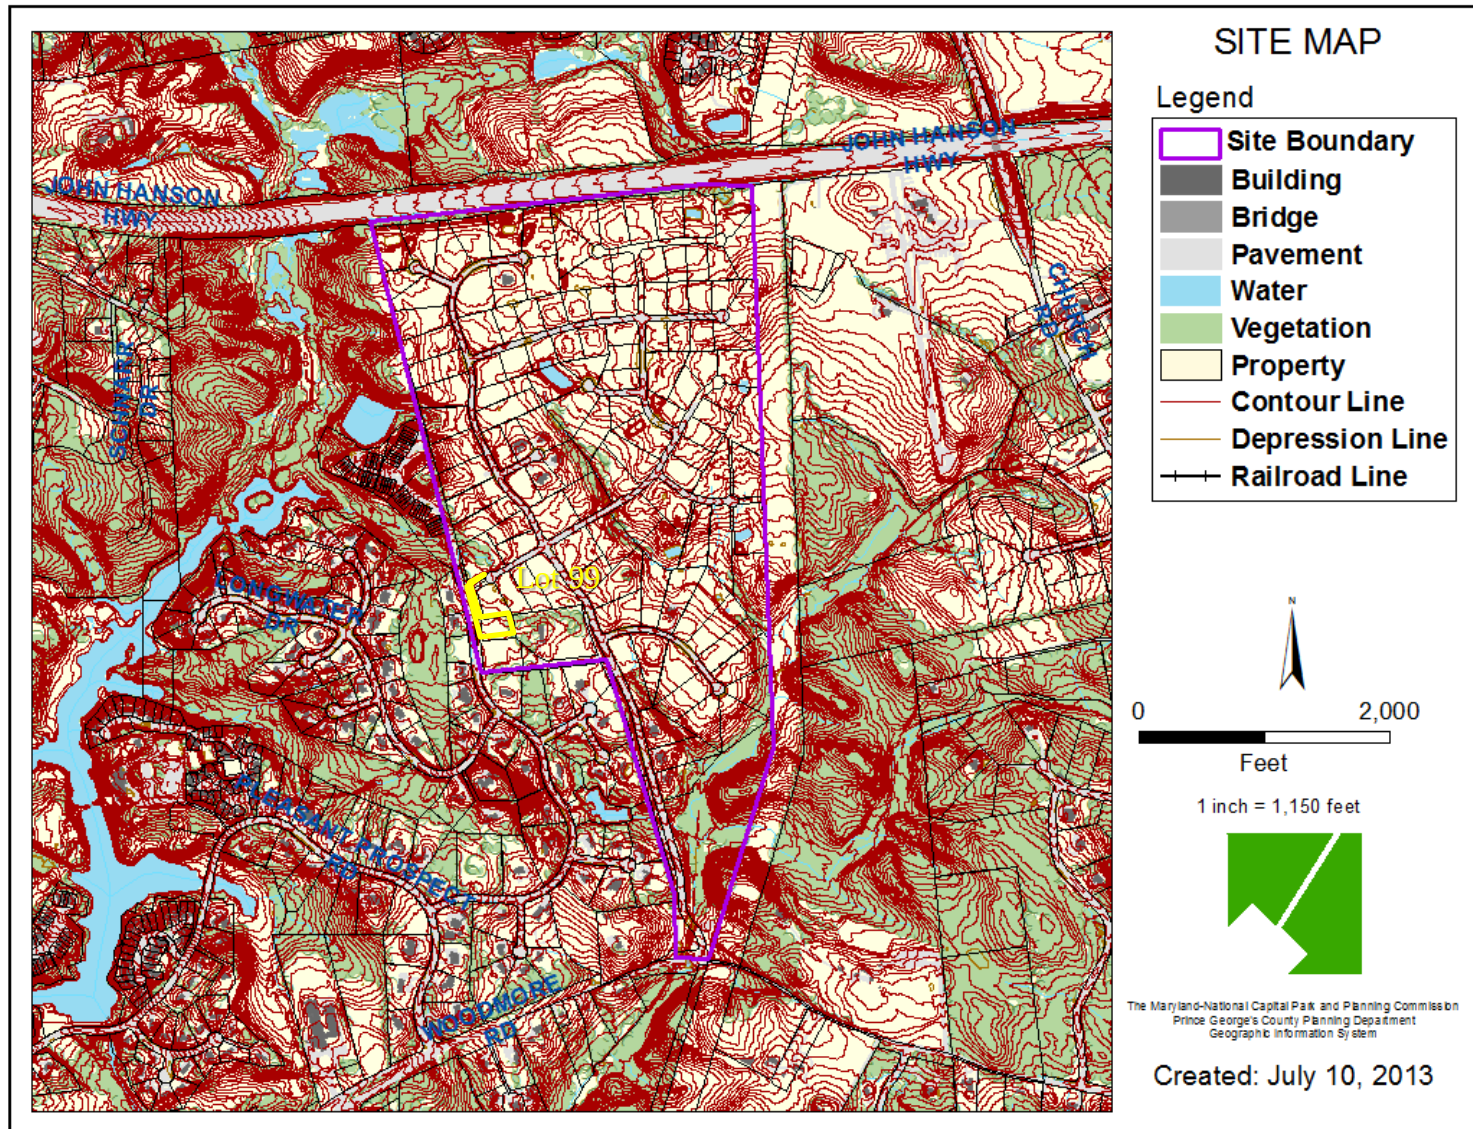

MASTER PLAN RIGHT-OF-WAY MAP

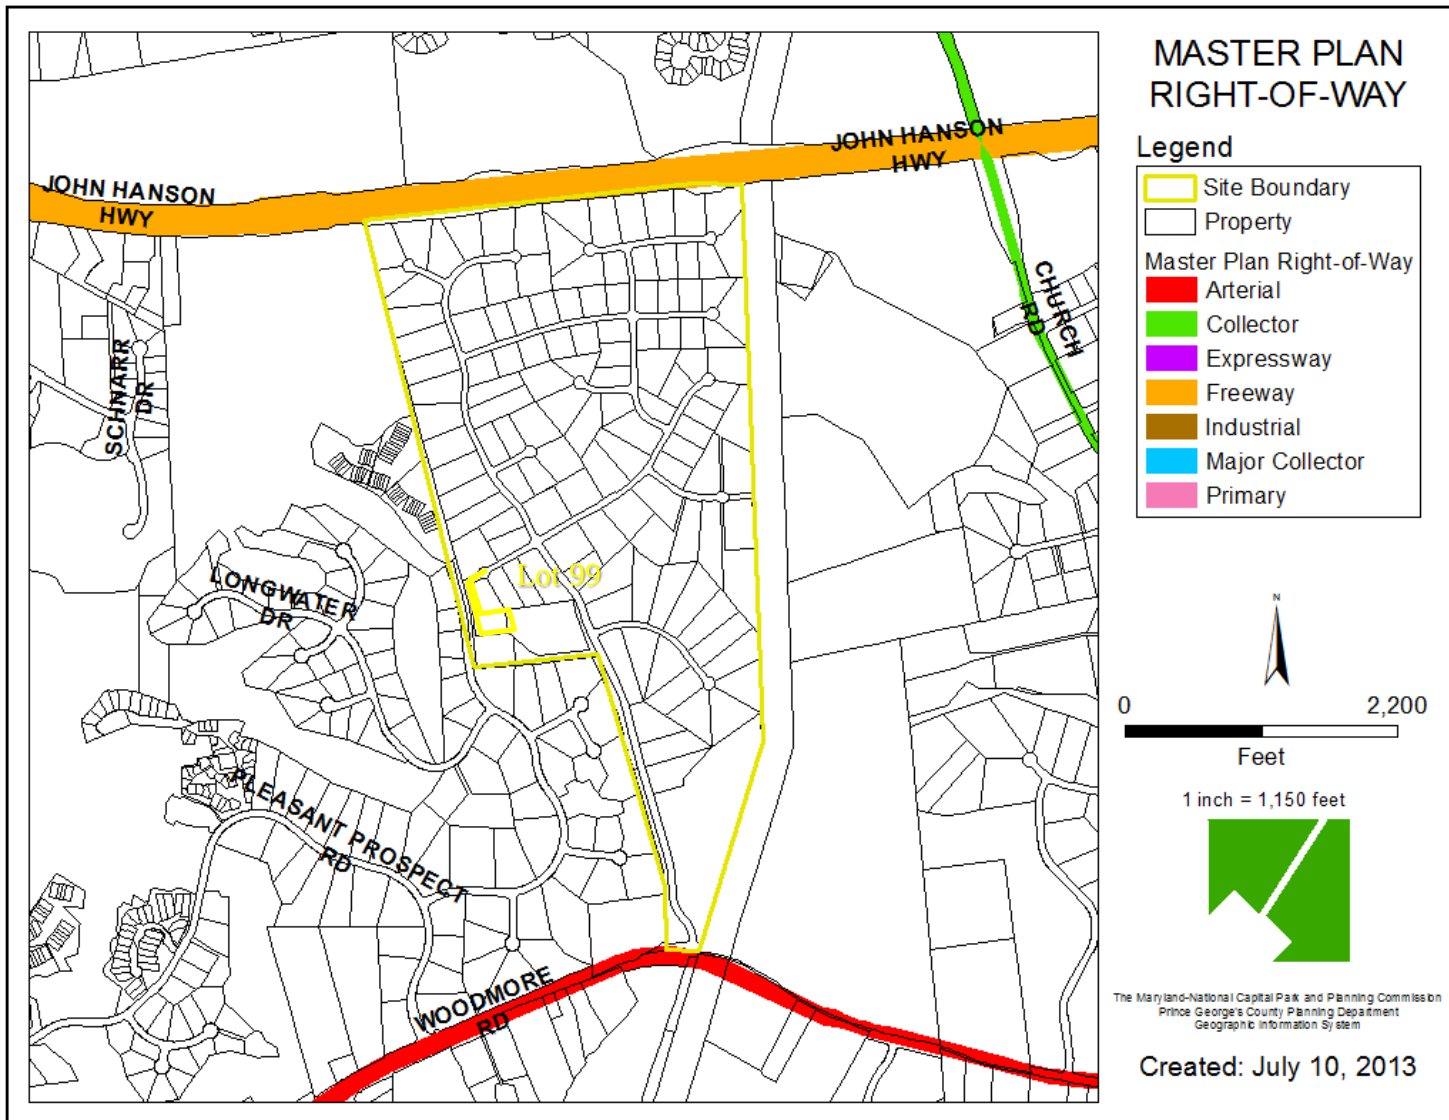

LANDSCAPE PLAN



LANDSCAPE PLAN



PLEASANT PROSPECT



LANDSCAPE PLAN (LOT 99A)



Dewberry

**Dewberry
Consultants LLC**
Formerly known as
Dewberry & Davis LLC

10033 DEREKWOOD LANE
SUITE 204
LANHAM, MD 20710
301.731.6601
301.731.6188 (FAX)
www.dewberry.com

BLOCK A LOT 99

WATERFORD

QUEEN ANNE ELECTION DISTRICT
PRINCE GEORGE'S COUNTY, MARYLAND
SCALE 1"=50' JUNE 2013

LOT 99A: WEST ELEVATION



 **STANLEY MARTIN HOMES**
Your Life is Our Blueprint

**FRONT ELEVATION
751 CROSBY**

**WATERFORD ESTATES
LOT 99A**

7/30/2013



LOT 99A: SOUTH ELEVATION



STANLEY MARTIN HOMES
Your Life is Our Blueprint

RIGHT ELEVATION
751 CROSBY

WATERFORD ESTATES
LOT 99A

7/30/2013



LOT 99A: NORTH ELEVATION



STANLEY MARTIN HOMES
Your Life is Our Blueprint

LEFT ELEVATION
751 CROSBY

WATERFORD ESTATES
LOT 99A

7/30/2013



LOT 99A: EAST ELEVATION



 **STANLEY MARTIN HOMES**
Your Life is Our Blueprint

**REAR ELEVATION
751 CROSBY**

**WATERFORD ESTATES
LOT 99A**

7/30/2013


BIRD'S EYE VIEW



BIRD'S EYE VIEW



BIRD'S EYE VIEW

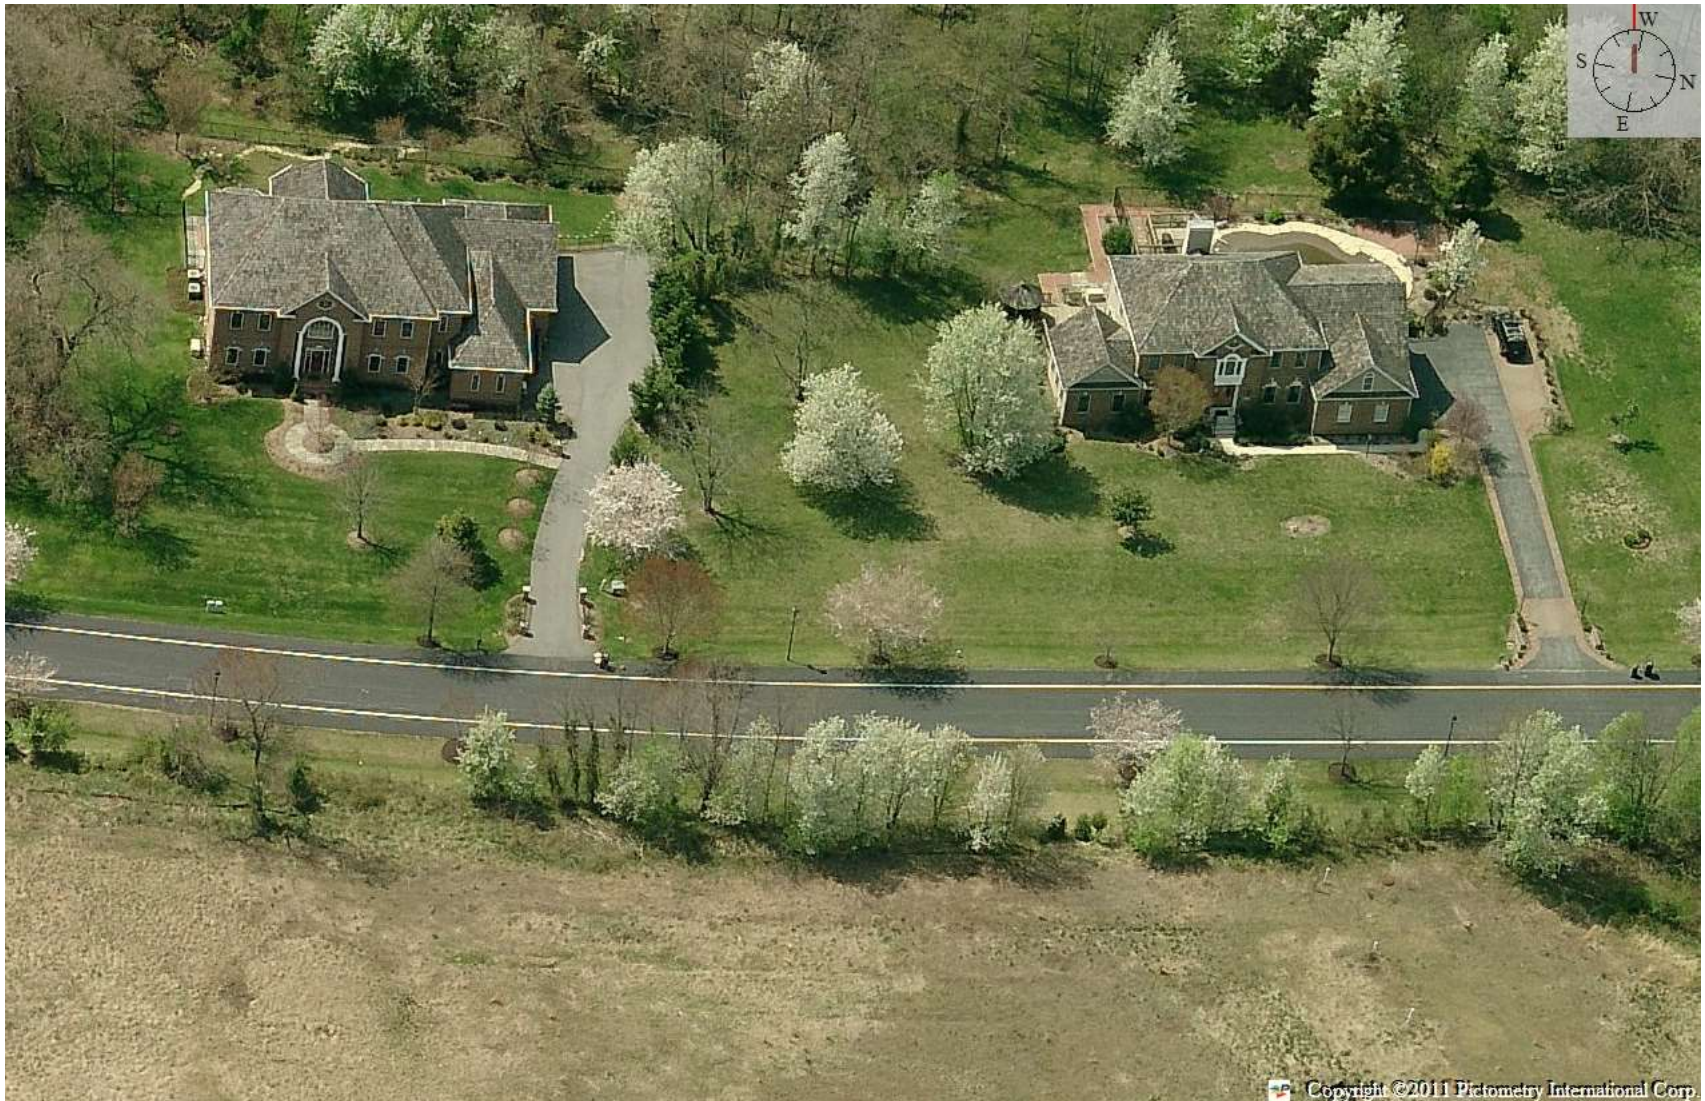

Copyright ©2011 Pictometry International Corp.

PLEASANT PROSPECT REAR



HISTORIC BUFFER

