


ITEM: CASE: DSP-04040-07

**WATERFORD
LOT 100, BLOCK A**


THE PRINCE GEORGE'S COUNTY PLANNING DEPARTMENT




GENERAL LOCATION MAP

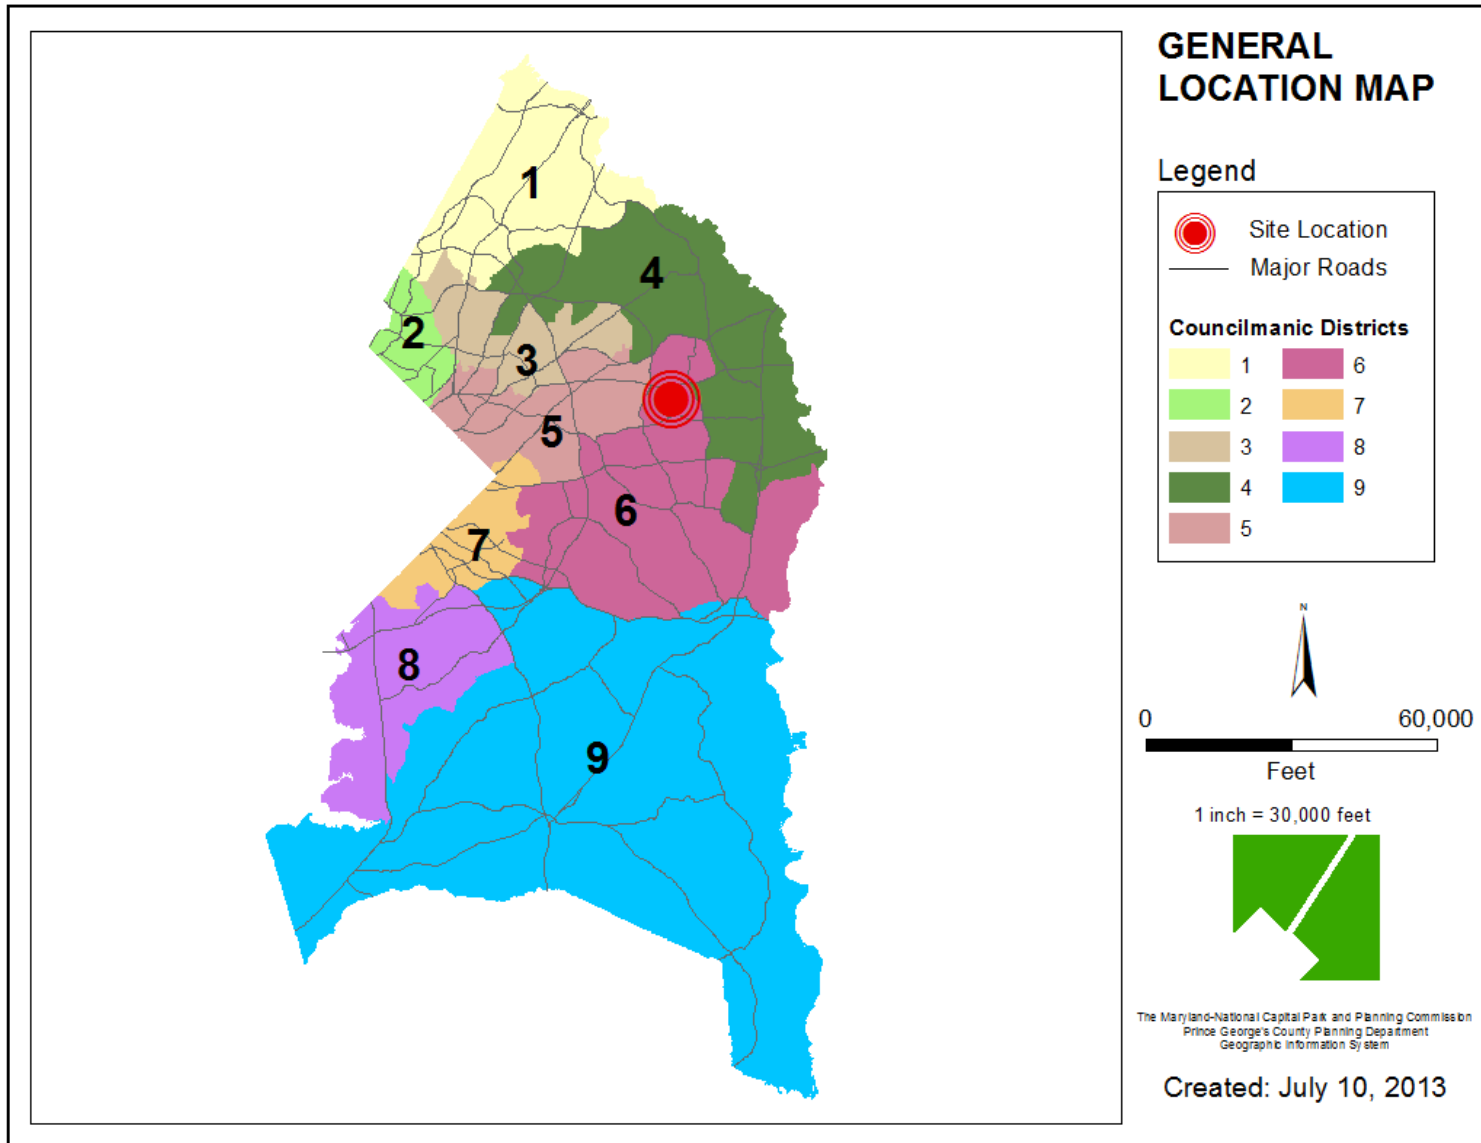


SITE VICINITY

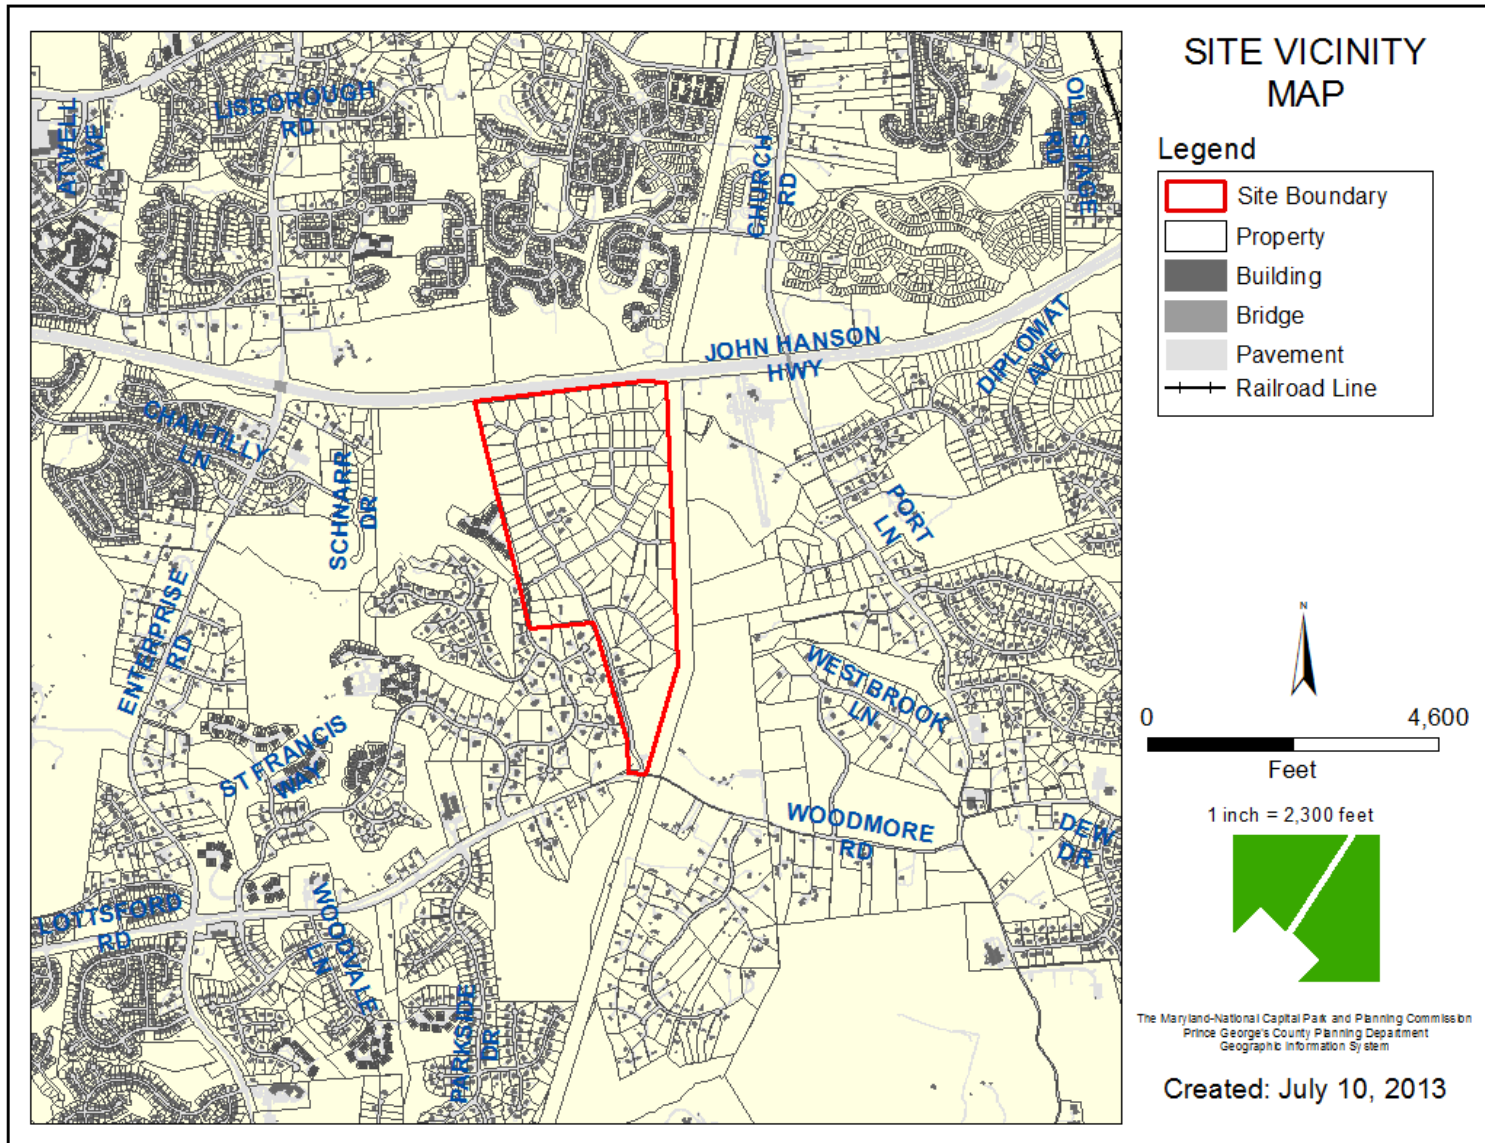


ZONING MAP

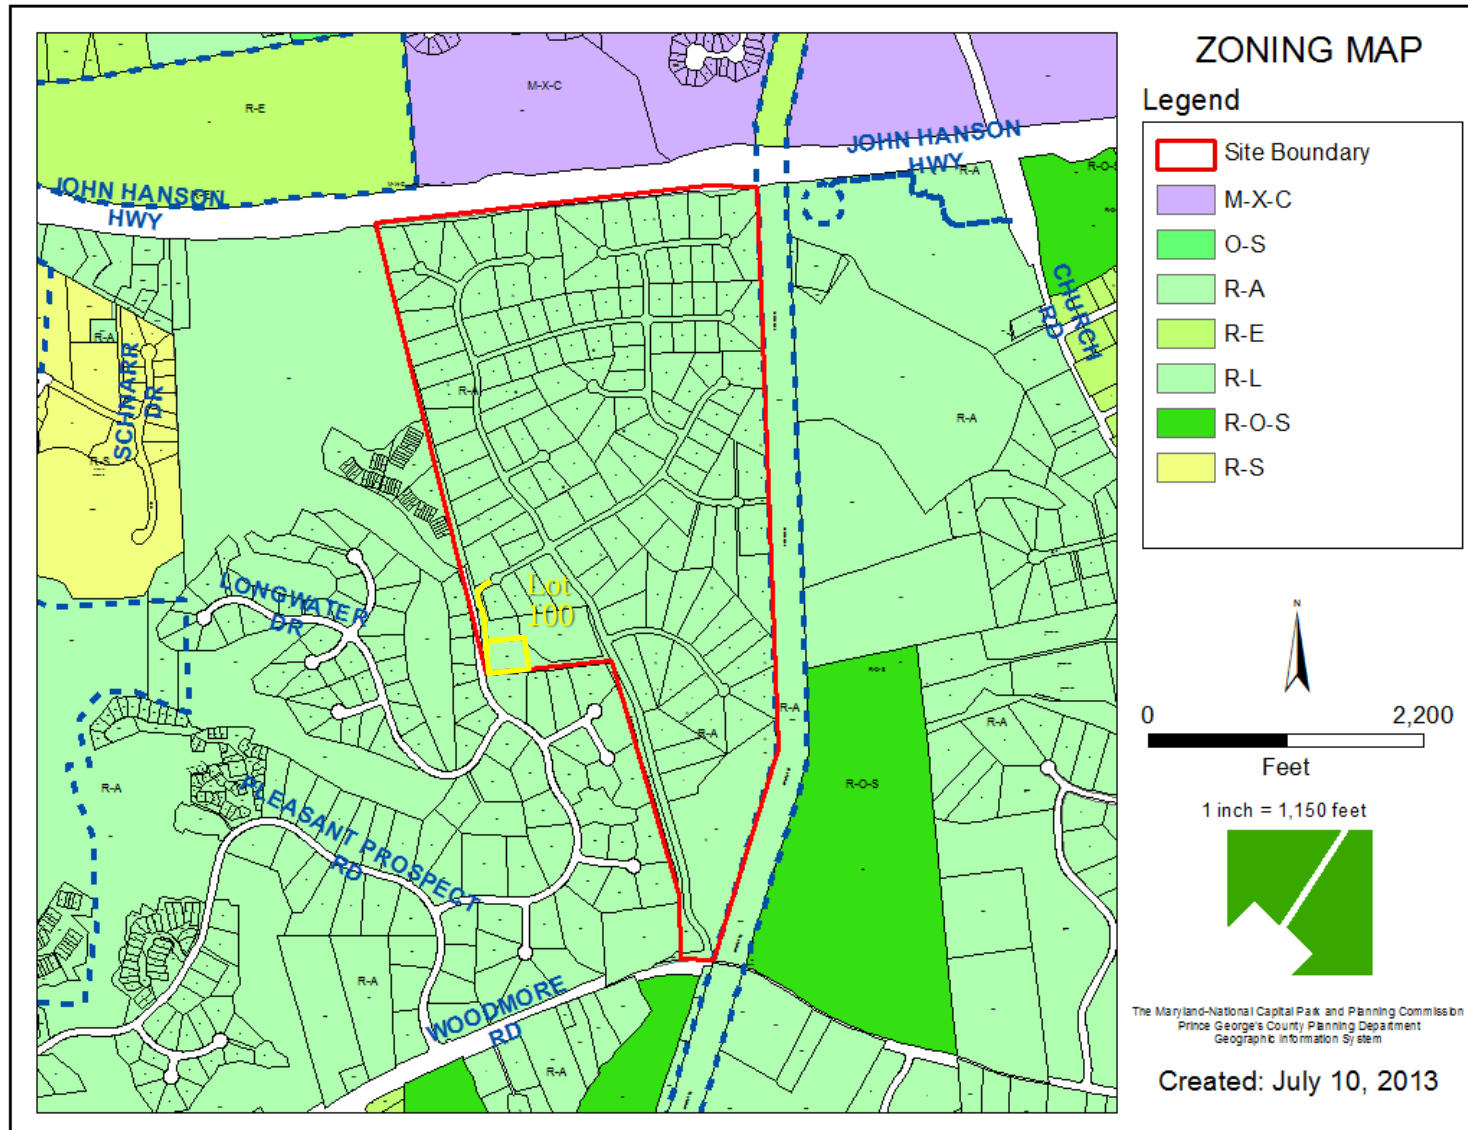


OVERLAY MAP

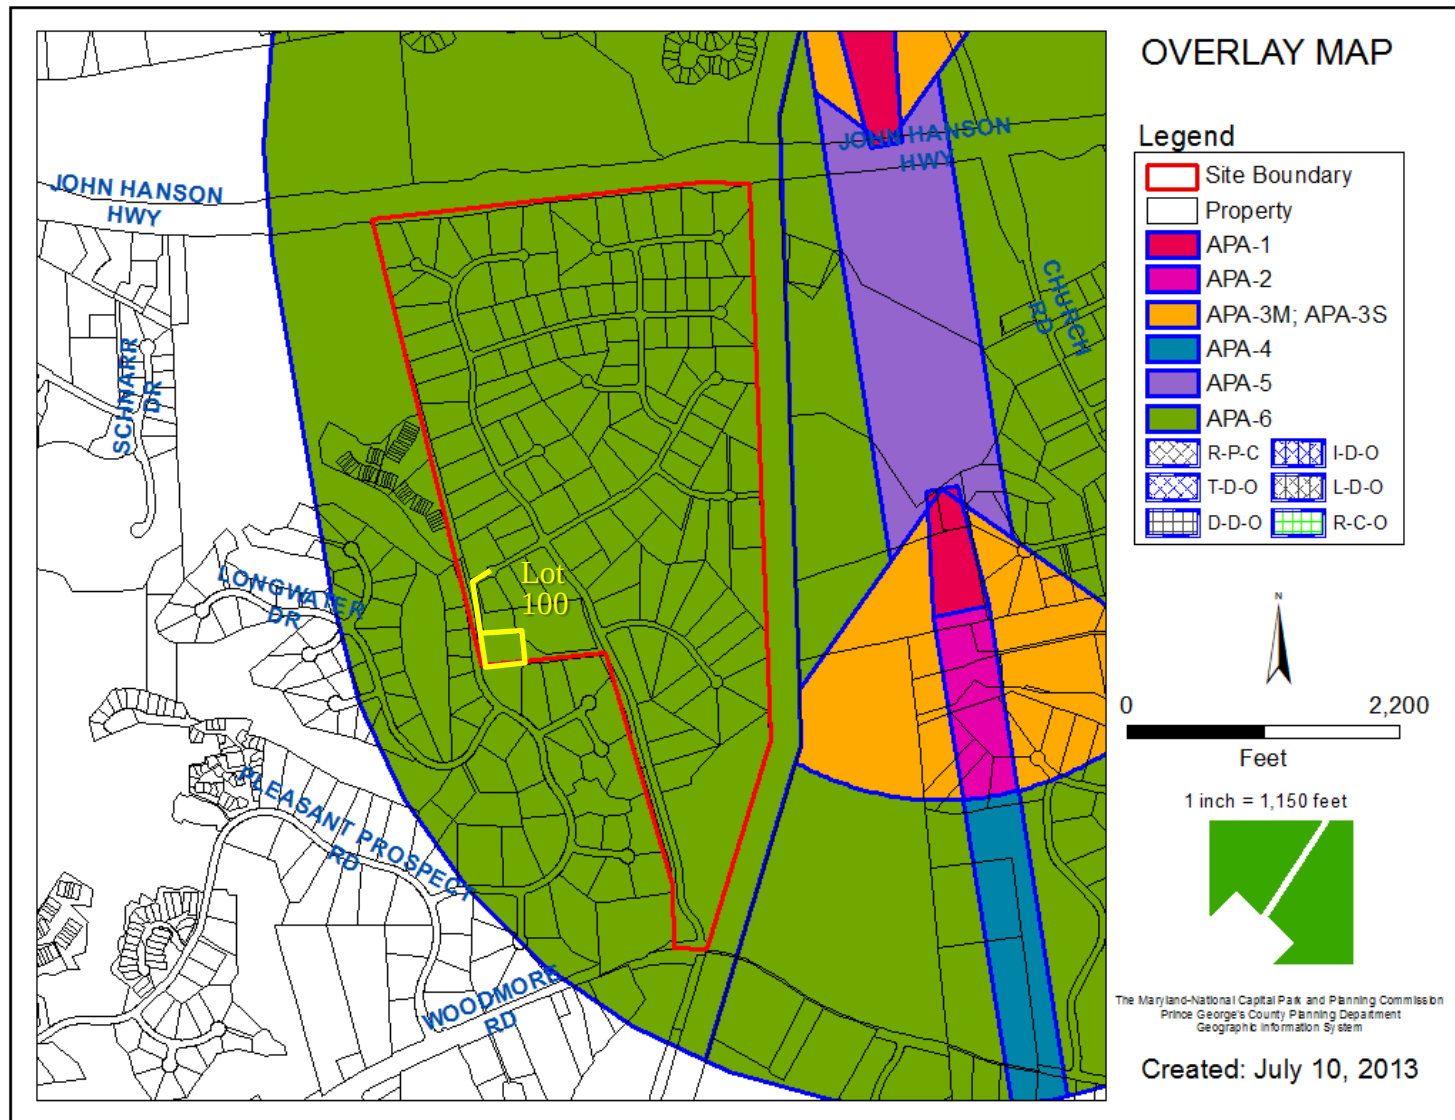


AERIAL MAP

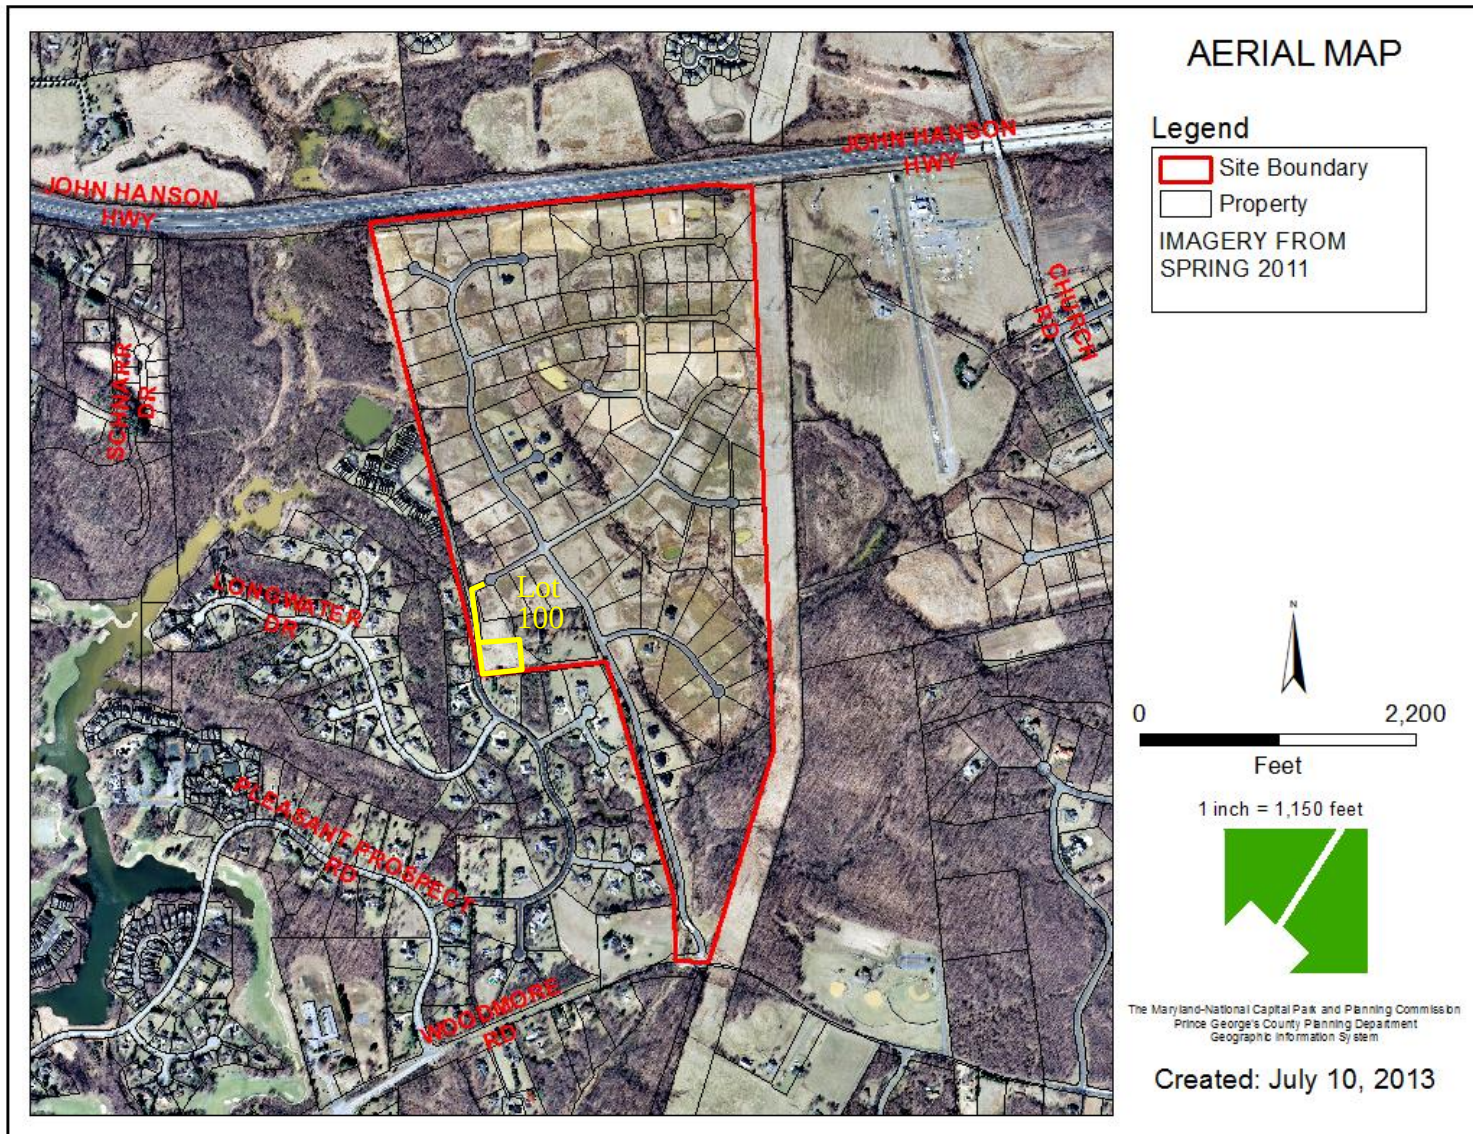

SITE MAP

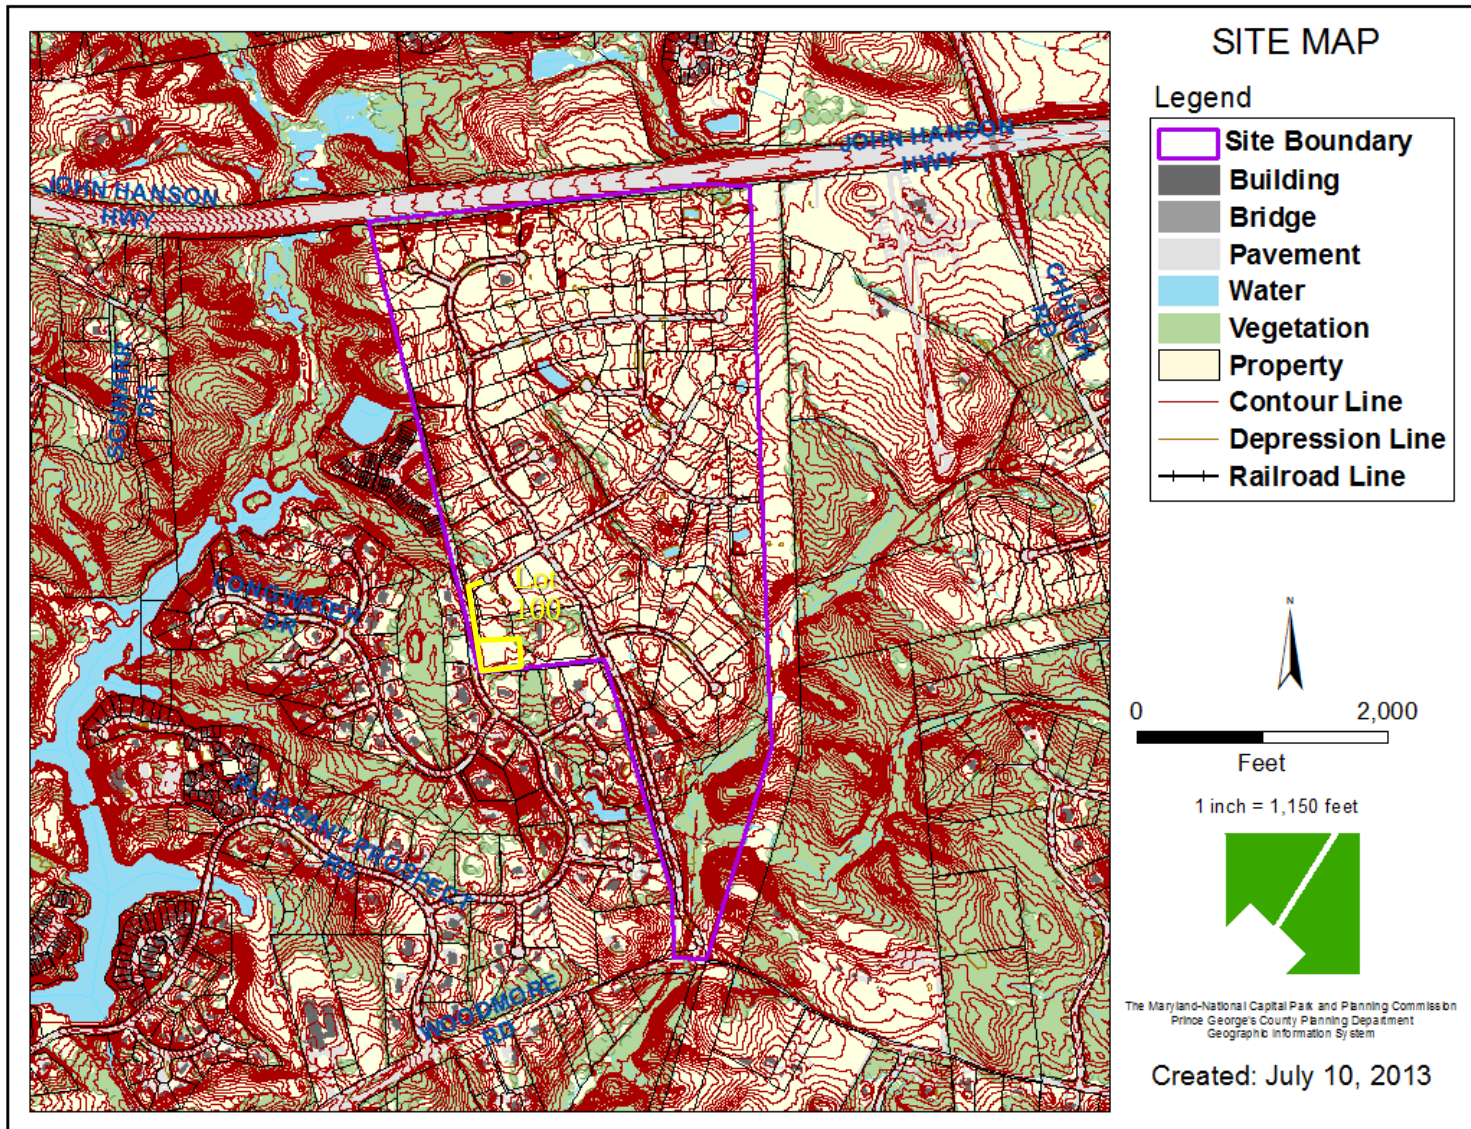

MASTER PLAN RIGHT-OF-WAY MAP

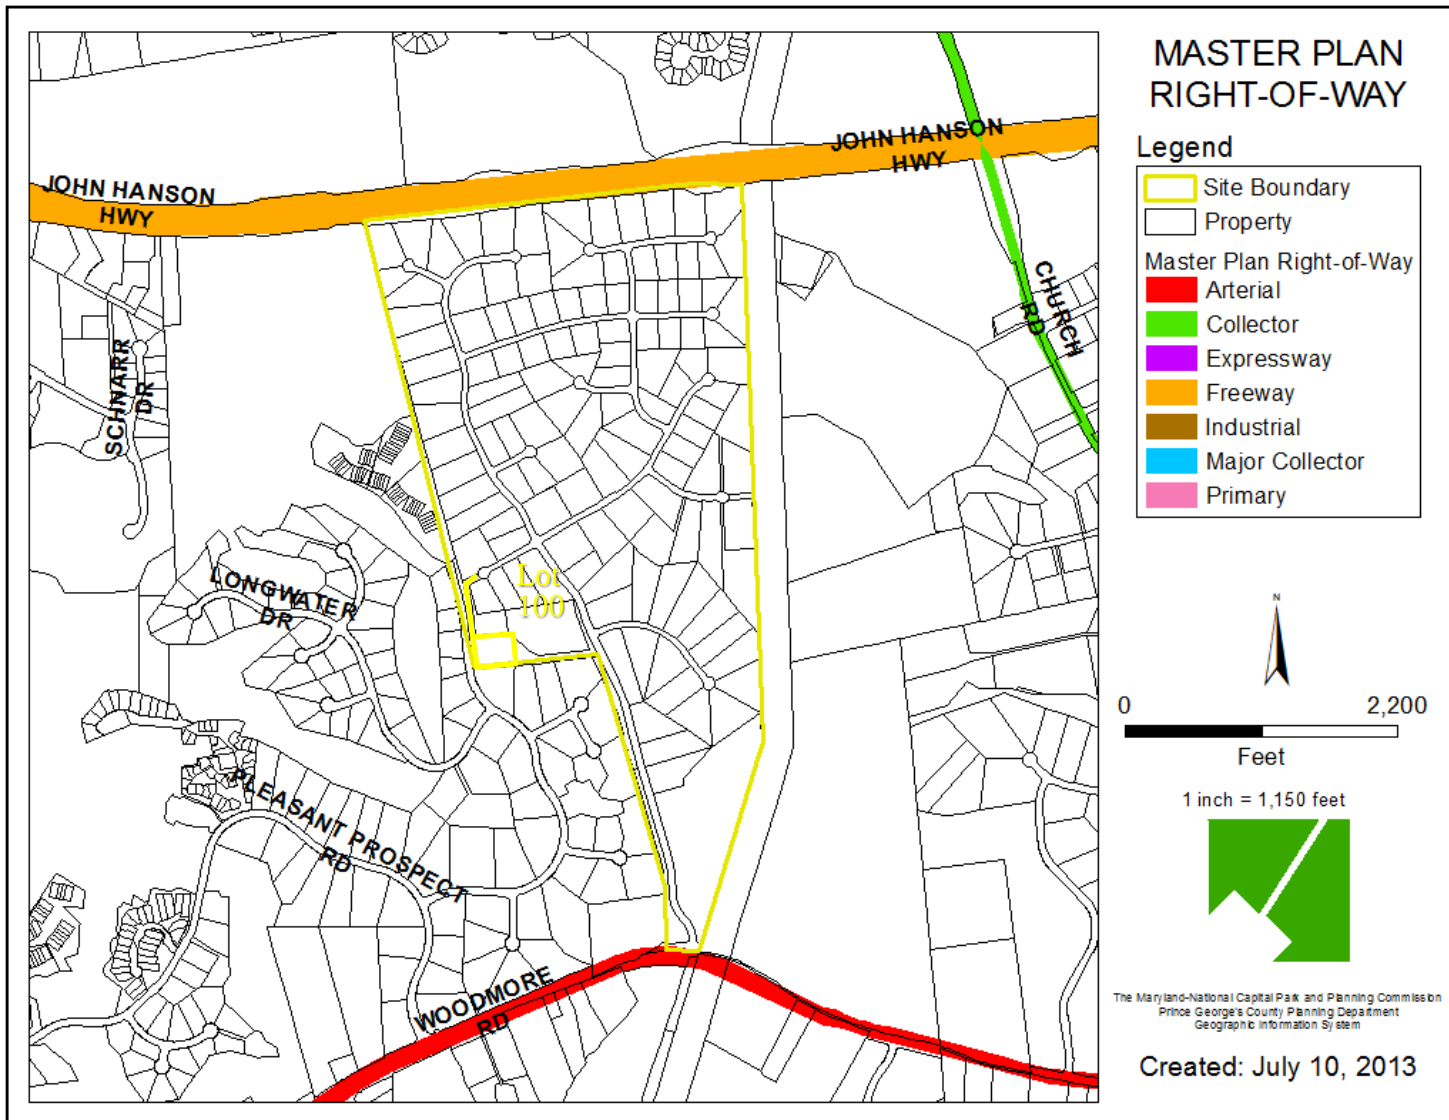

LANDSCAPE PLAN




LANDSCAPE PLAN



PLEASANT PROSPECT



LOT 100A: LANDSCAPE PLAN

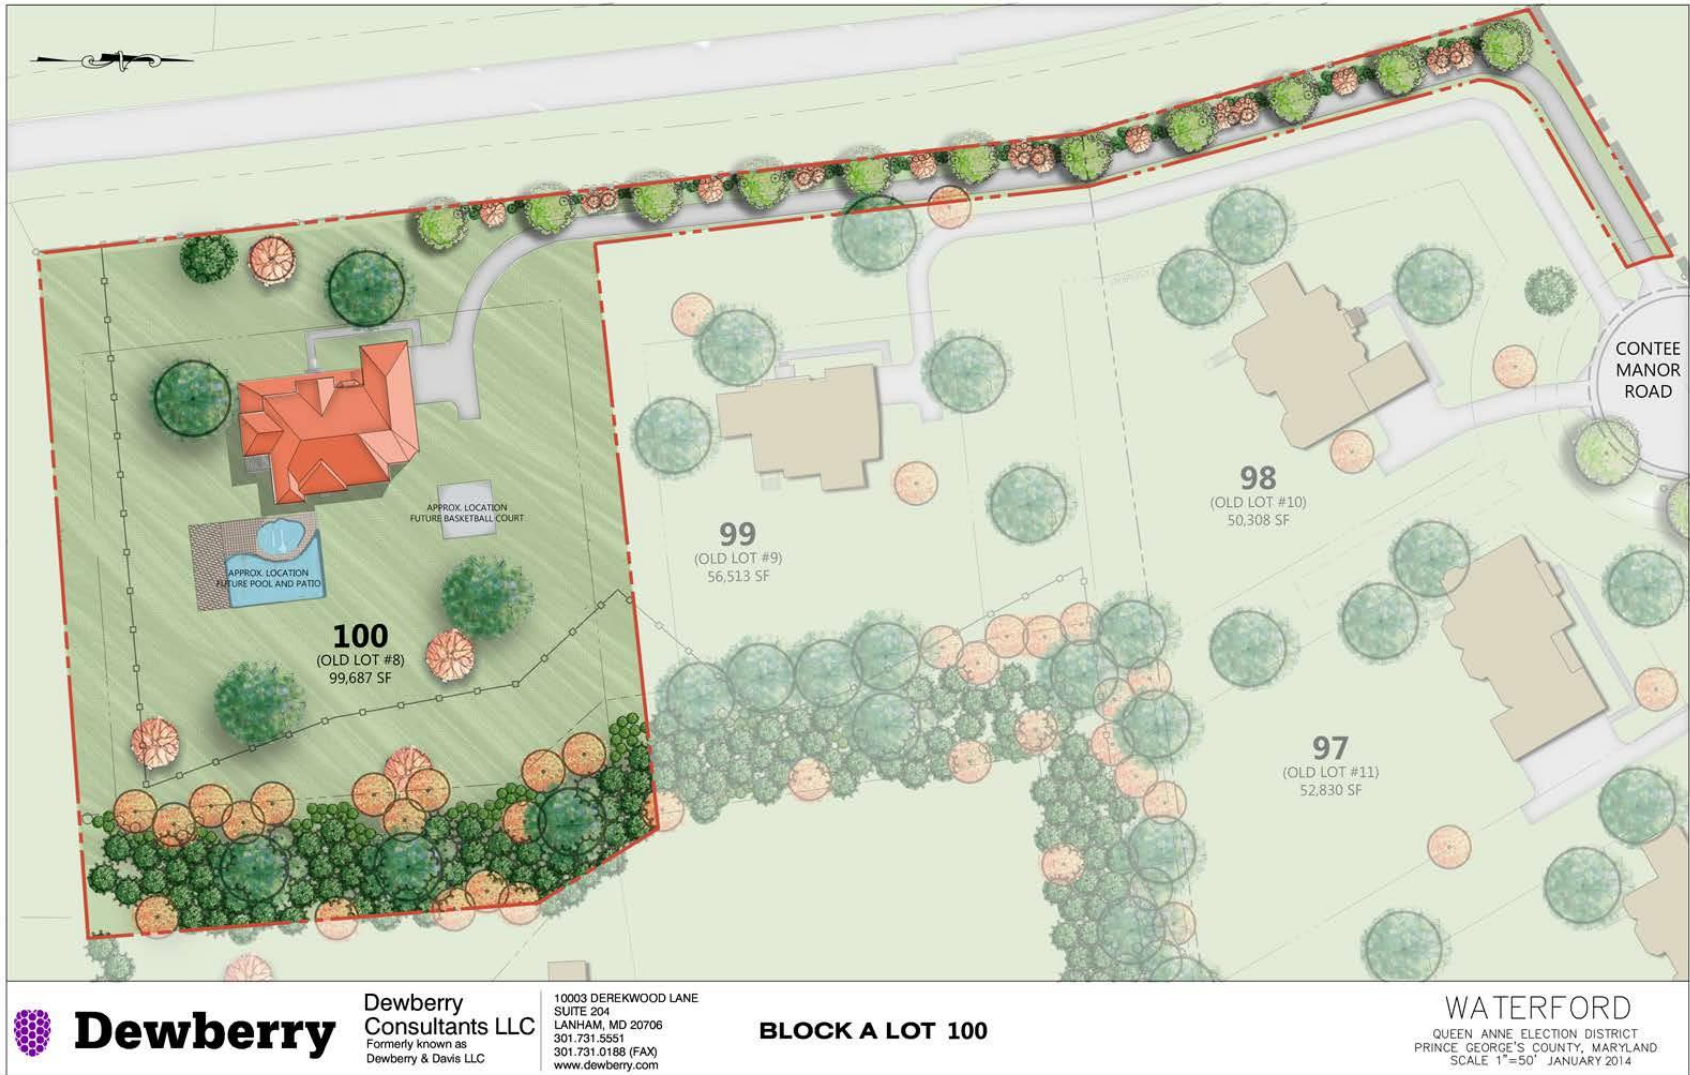

LOT 100A: WEST ELEVATION



LOT 100A: SOUTH ELEVATION



RIGHT SIDE ELEVATION
W/ OPTIONAL PORCH

1/4" = 1'-0" (1/8"=1')

SHEET NO.	HILLMORE		 Chesapeake CUSTOM HOMES 1525 POINTER RIDGE PLACE SUITE 300 BOWEN, MD 20716 TEL(301) 218-2218 FAX(301) 218-2300	REVISIONS <table border="1"><tr><td> </td></tr><tr><td> </td></tr><tr><td> </td></tr><tr><td> </td></tr><tr><td> </td></tr><tr><td> </td></tr></table>						
PG. DRAWN BY:										
AS SHOWN SCALE:	DATE:									

LOT 100A: NORTH ELEVATION



LEFT SIDE ELEVATION

SCALE 1/8" = 1'-0"

2	HILLMOORE		REVISIONS
SHEET NO.	7/0 DRAWN BY:	CUSTOM HOMES	1/29/14
AS SHOWN SCALE:	DATE:	1528 PONTIAC RIDGE PLACE	1/29/14
		SUITE 301 BOWIE, MD 20716	
		TEL(410) 318-2818 FAX(410) 318-2230	

LOT 100A: EAST ELEVATION



REAR ELEVATION

SCALE 1/8" = 1'-0"

3	HILLMOORE PG. DESIGN ETC.	 CUSTOM HOMES 1825 PONTON RIDGE PLACE SUITE 301 BOWEN, MD 20716	REVISIONS 7/20/11 5/5/11
---	------------------------------	---	--------------------------------

BUILDING MATERIAL SAMPLES




ROOF MATERIAL SAMPLE



BIRD'S EYE VIEW



BIRD'S EYE VIEW

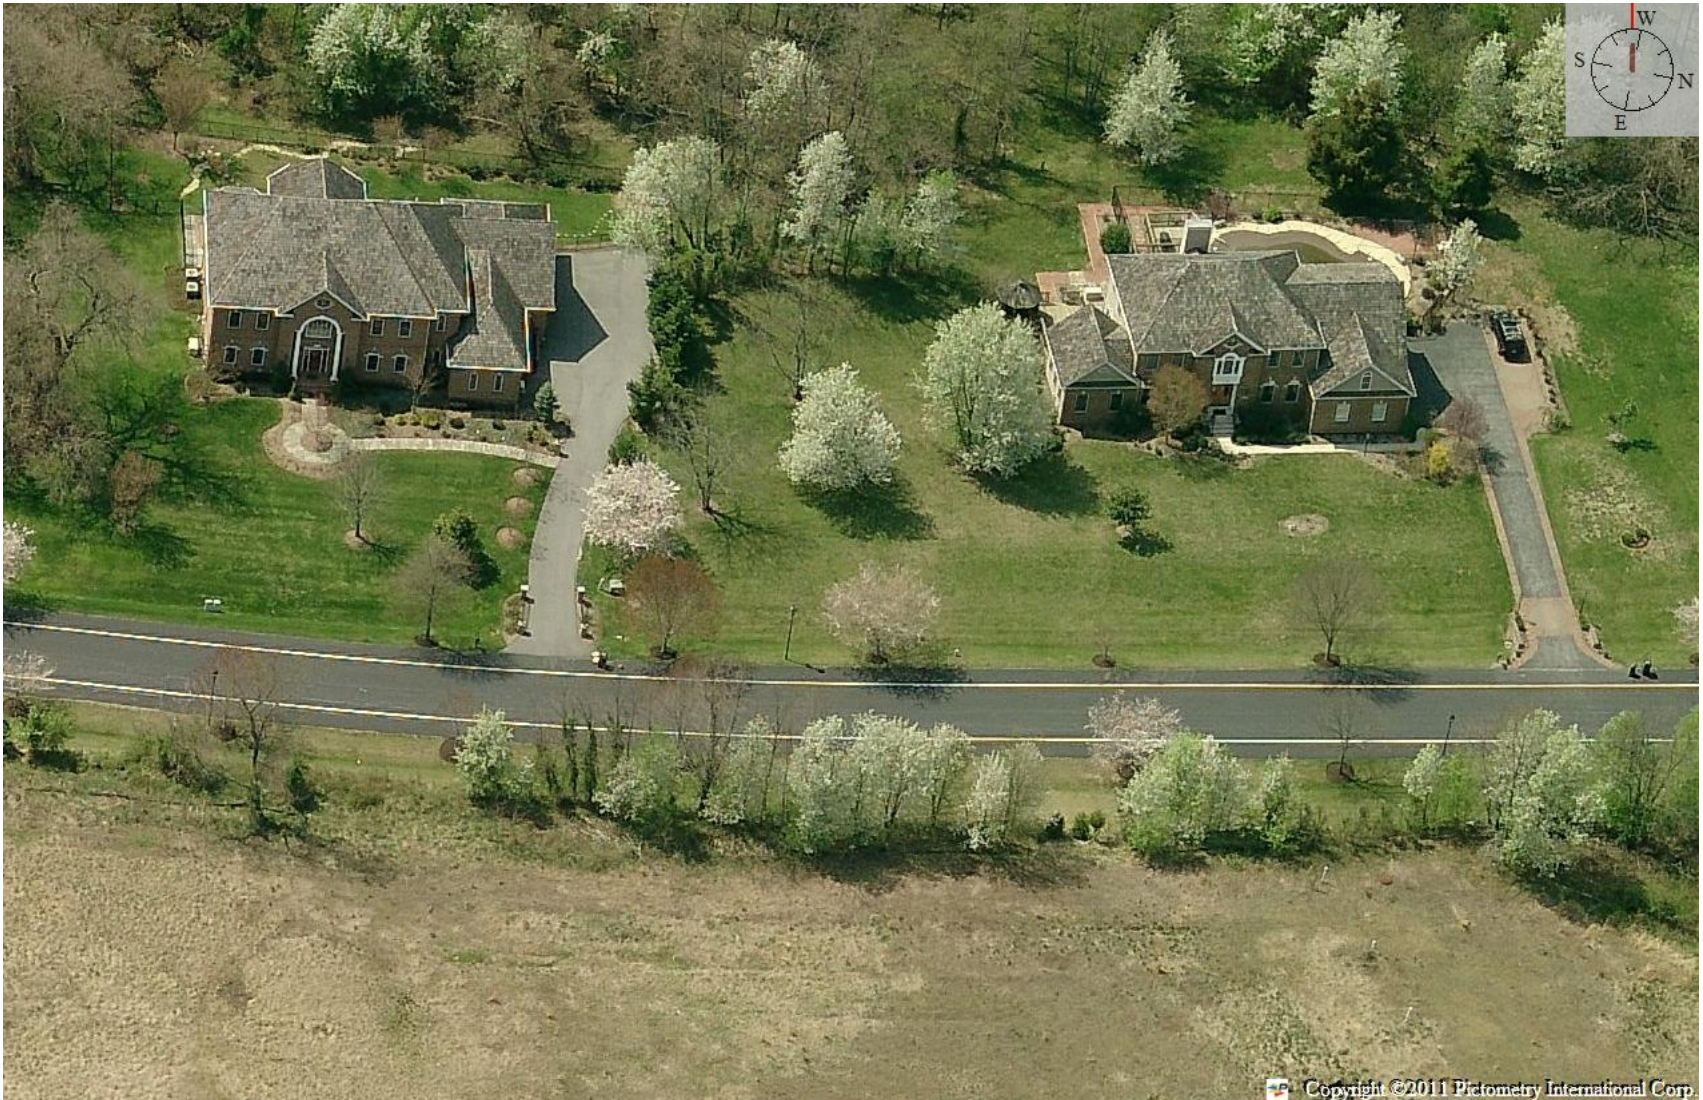

PLEASANT PROSPECT REAR



HISTORIC BUFFER



23/09/2008