


ITEM:

CASE: DSP-06079-04


WESTRIDGE

THE PRINCE GEORGE'S COUNTY PLANNING DEPARTMENT


GENERAL LOCATION MAP

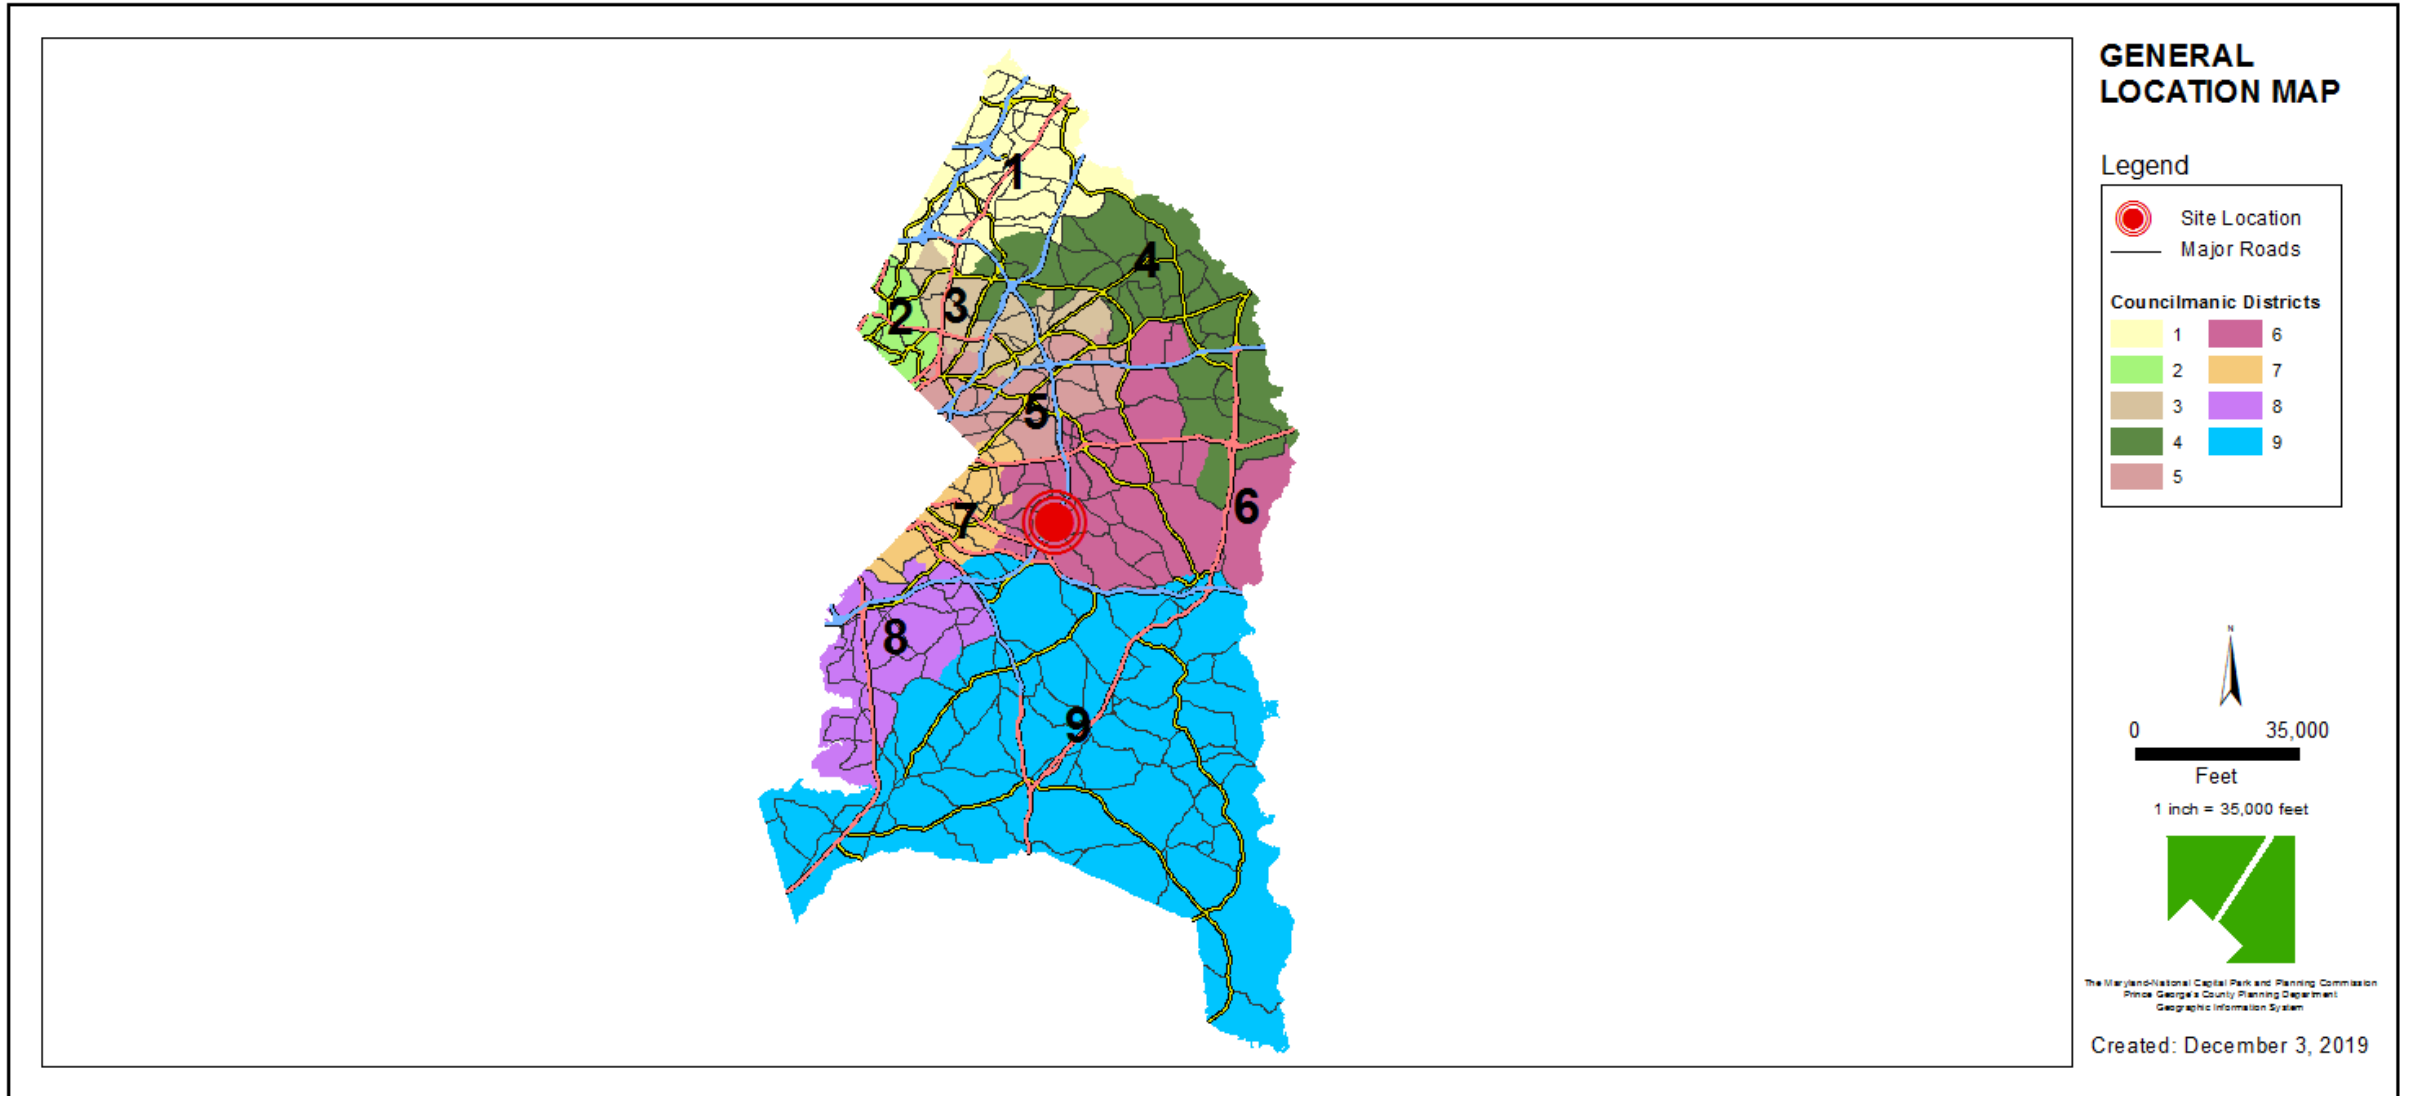


SITE VICINITY

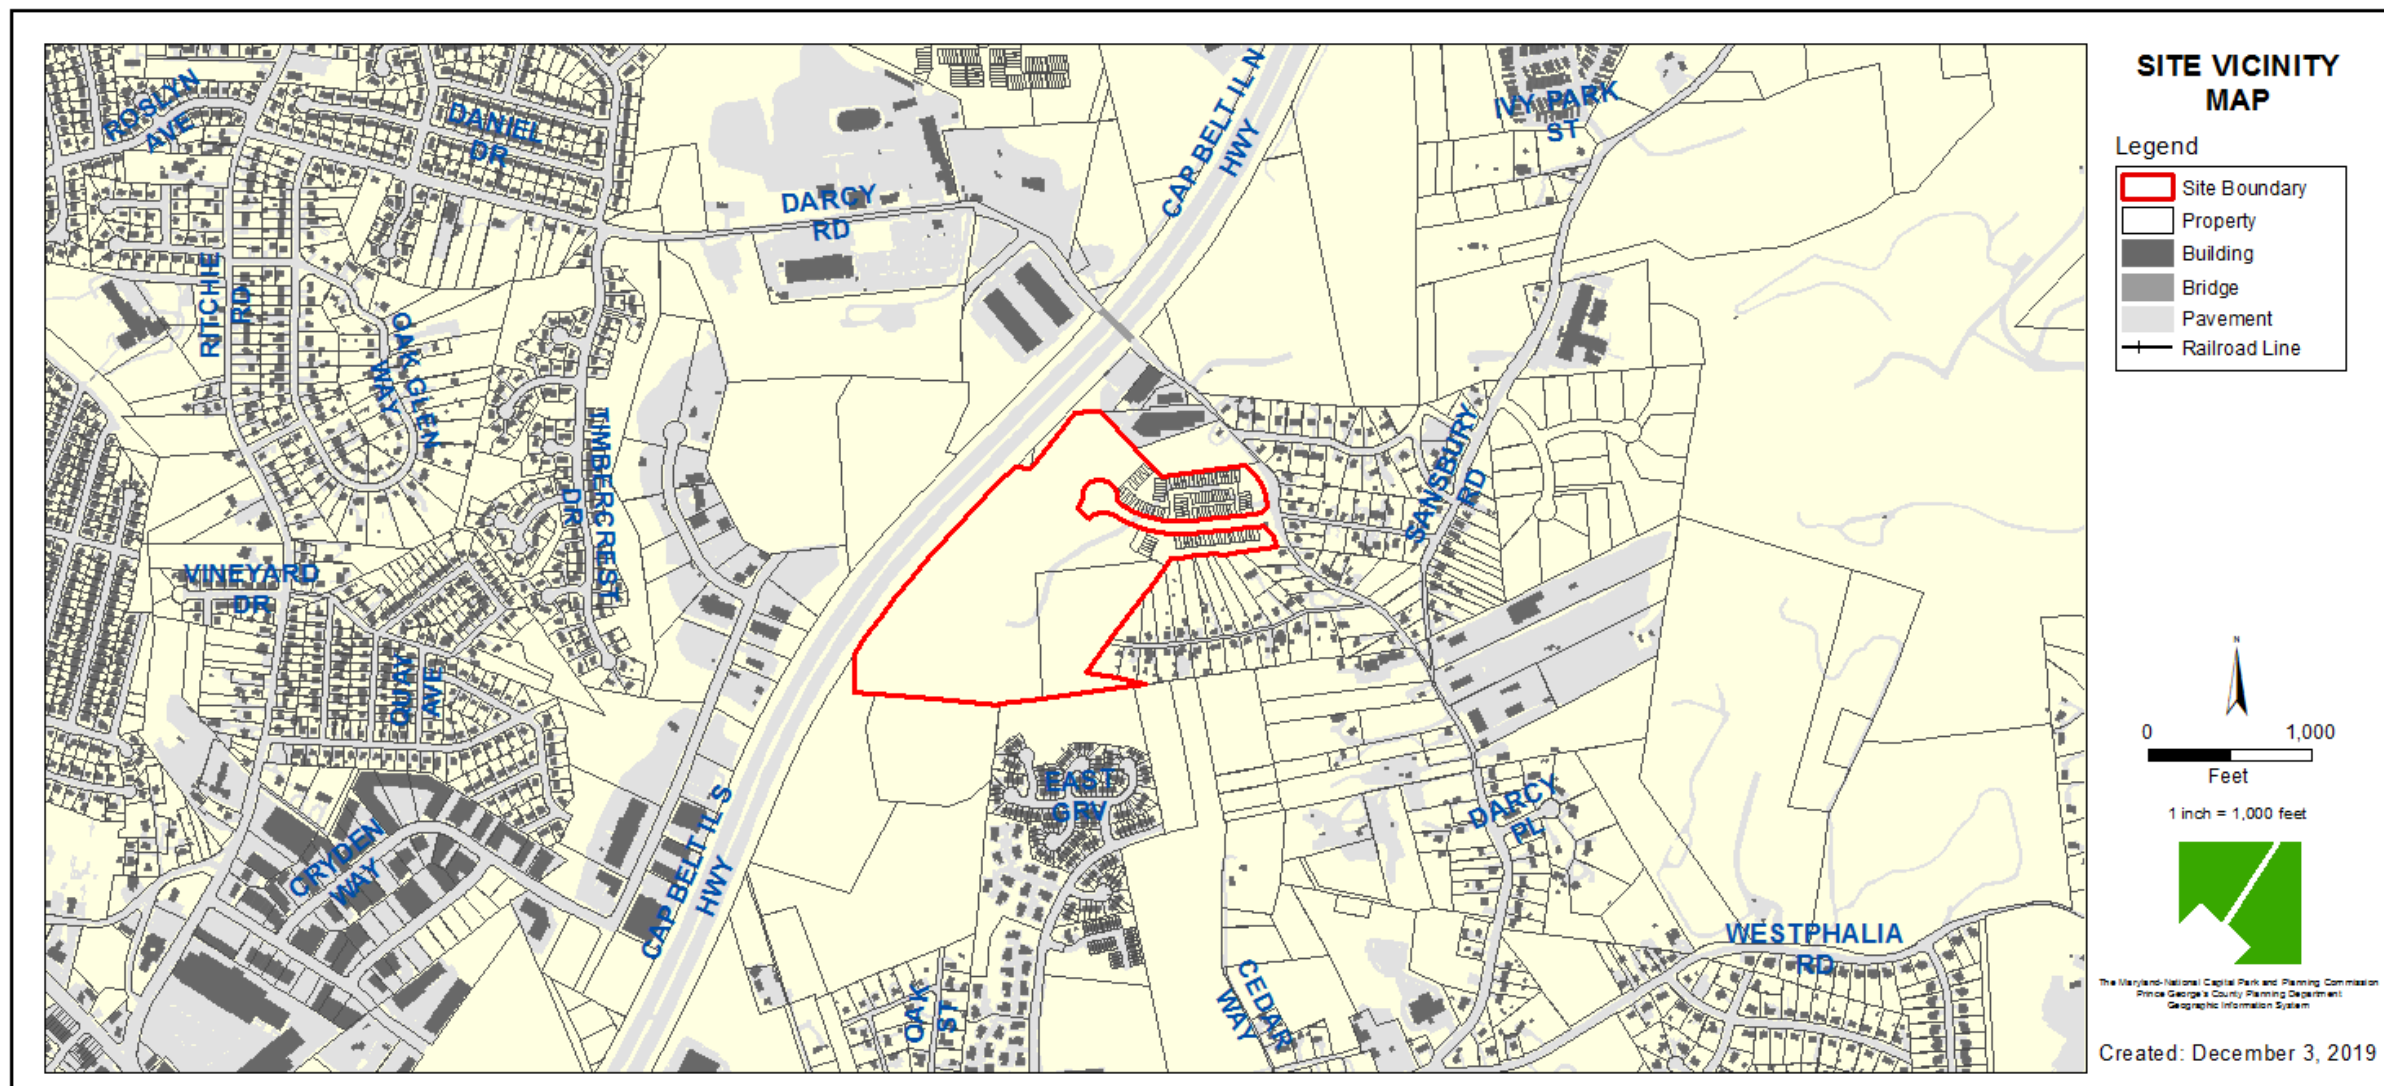

ZONING MAP

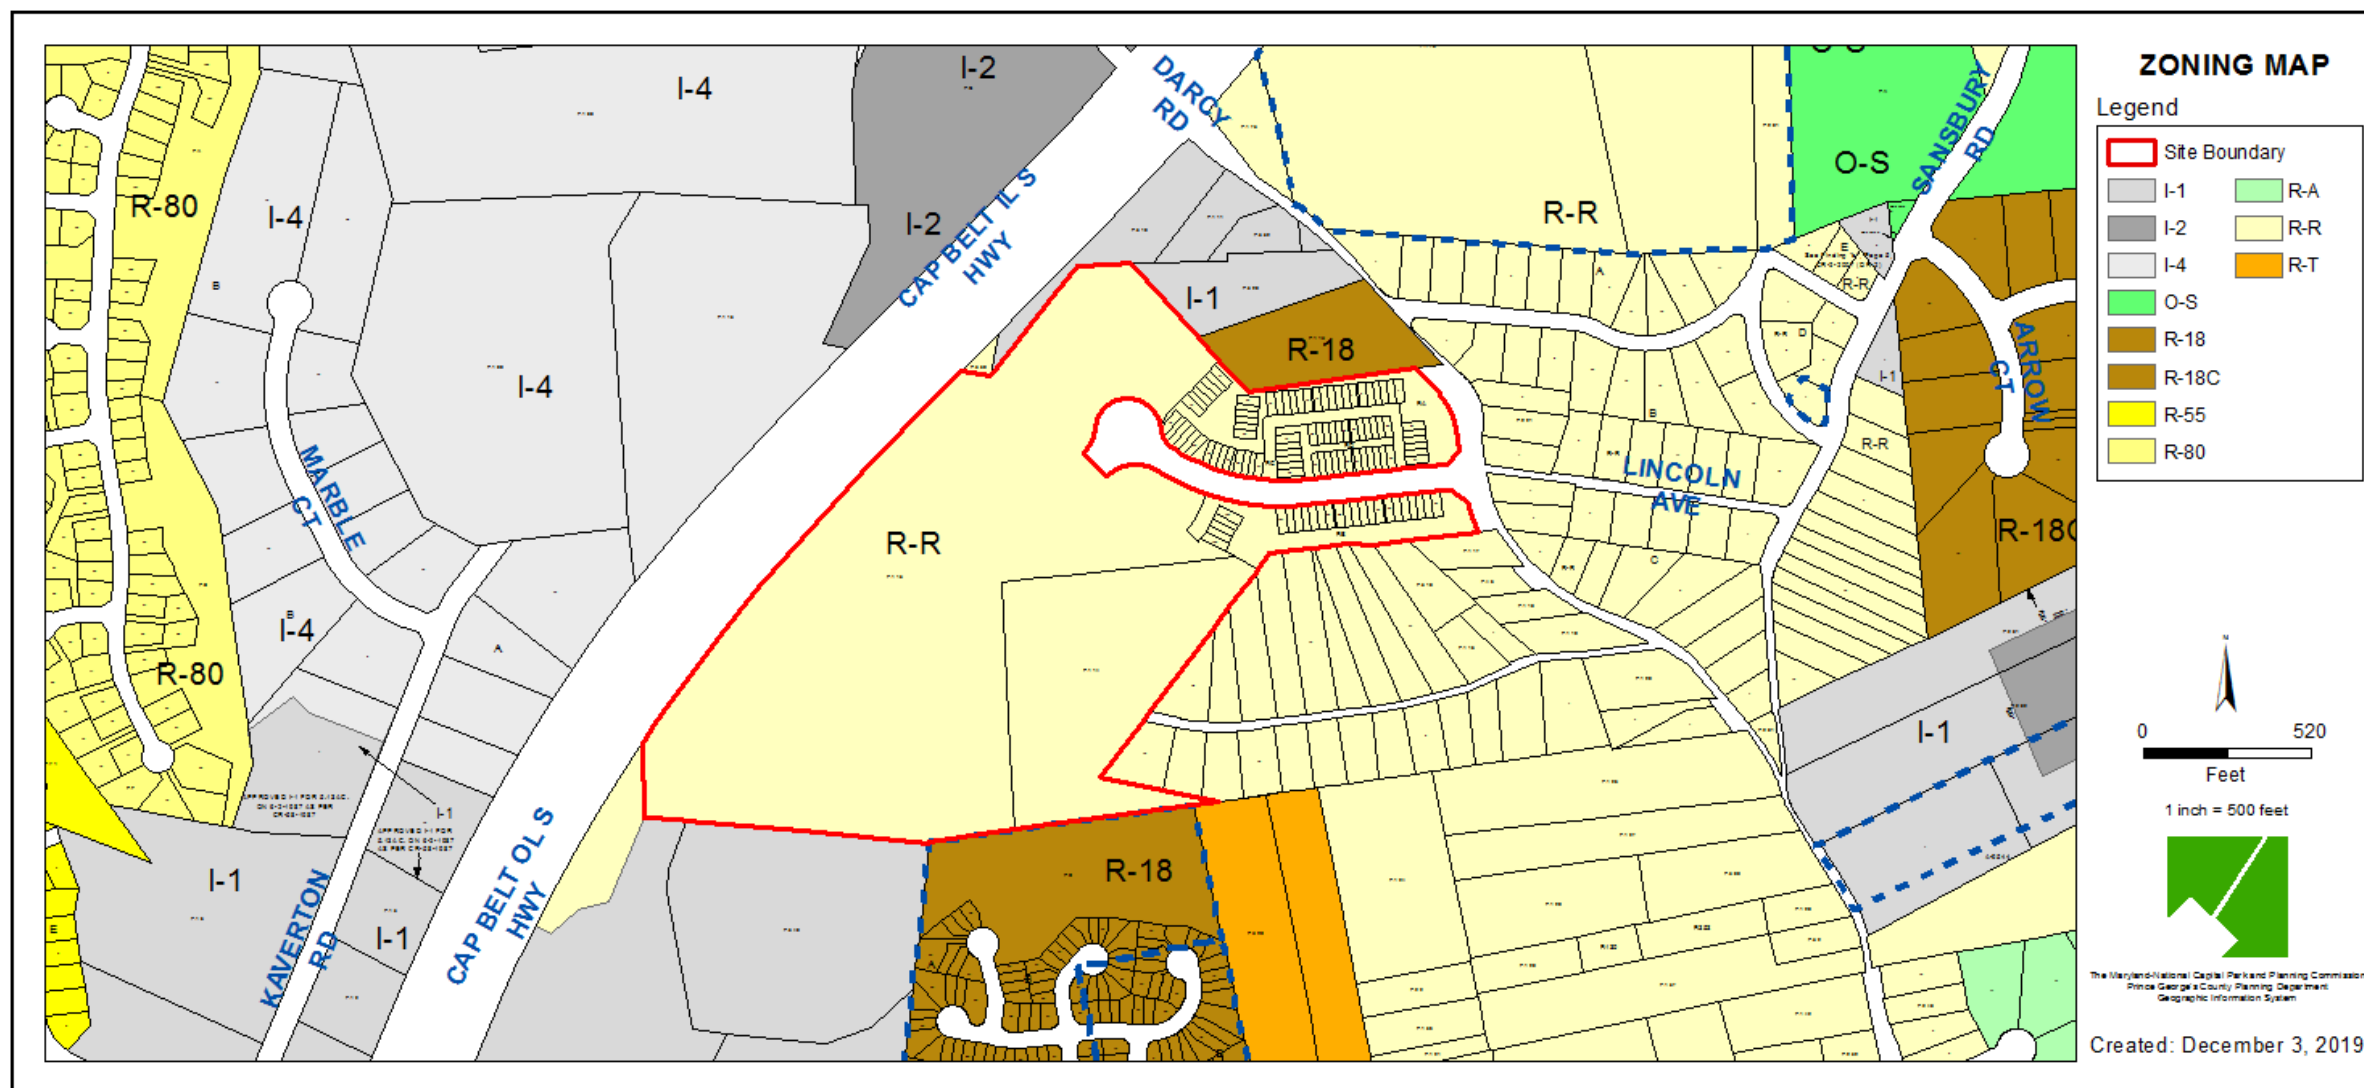


OVERLAY MAP

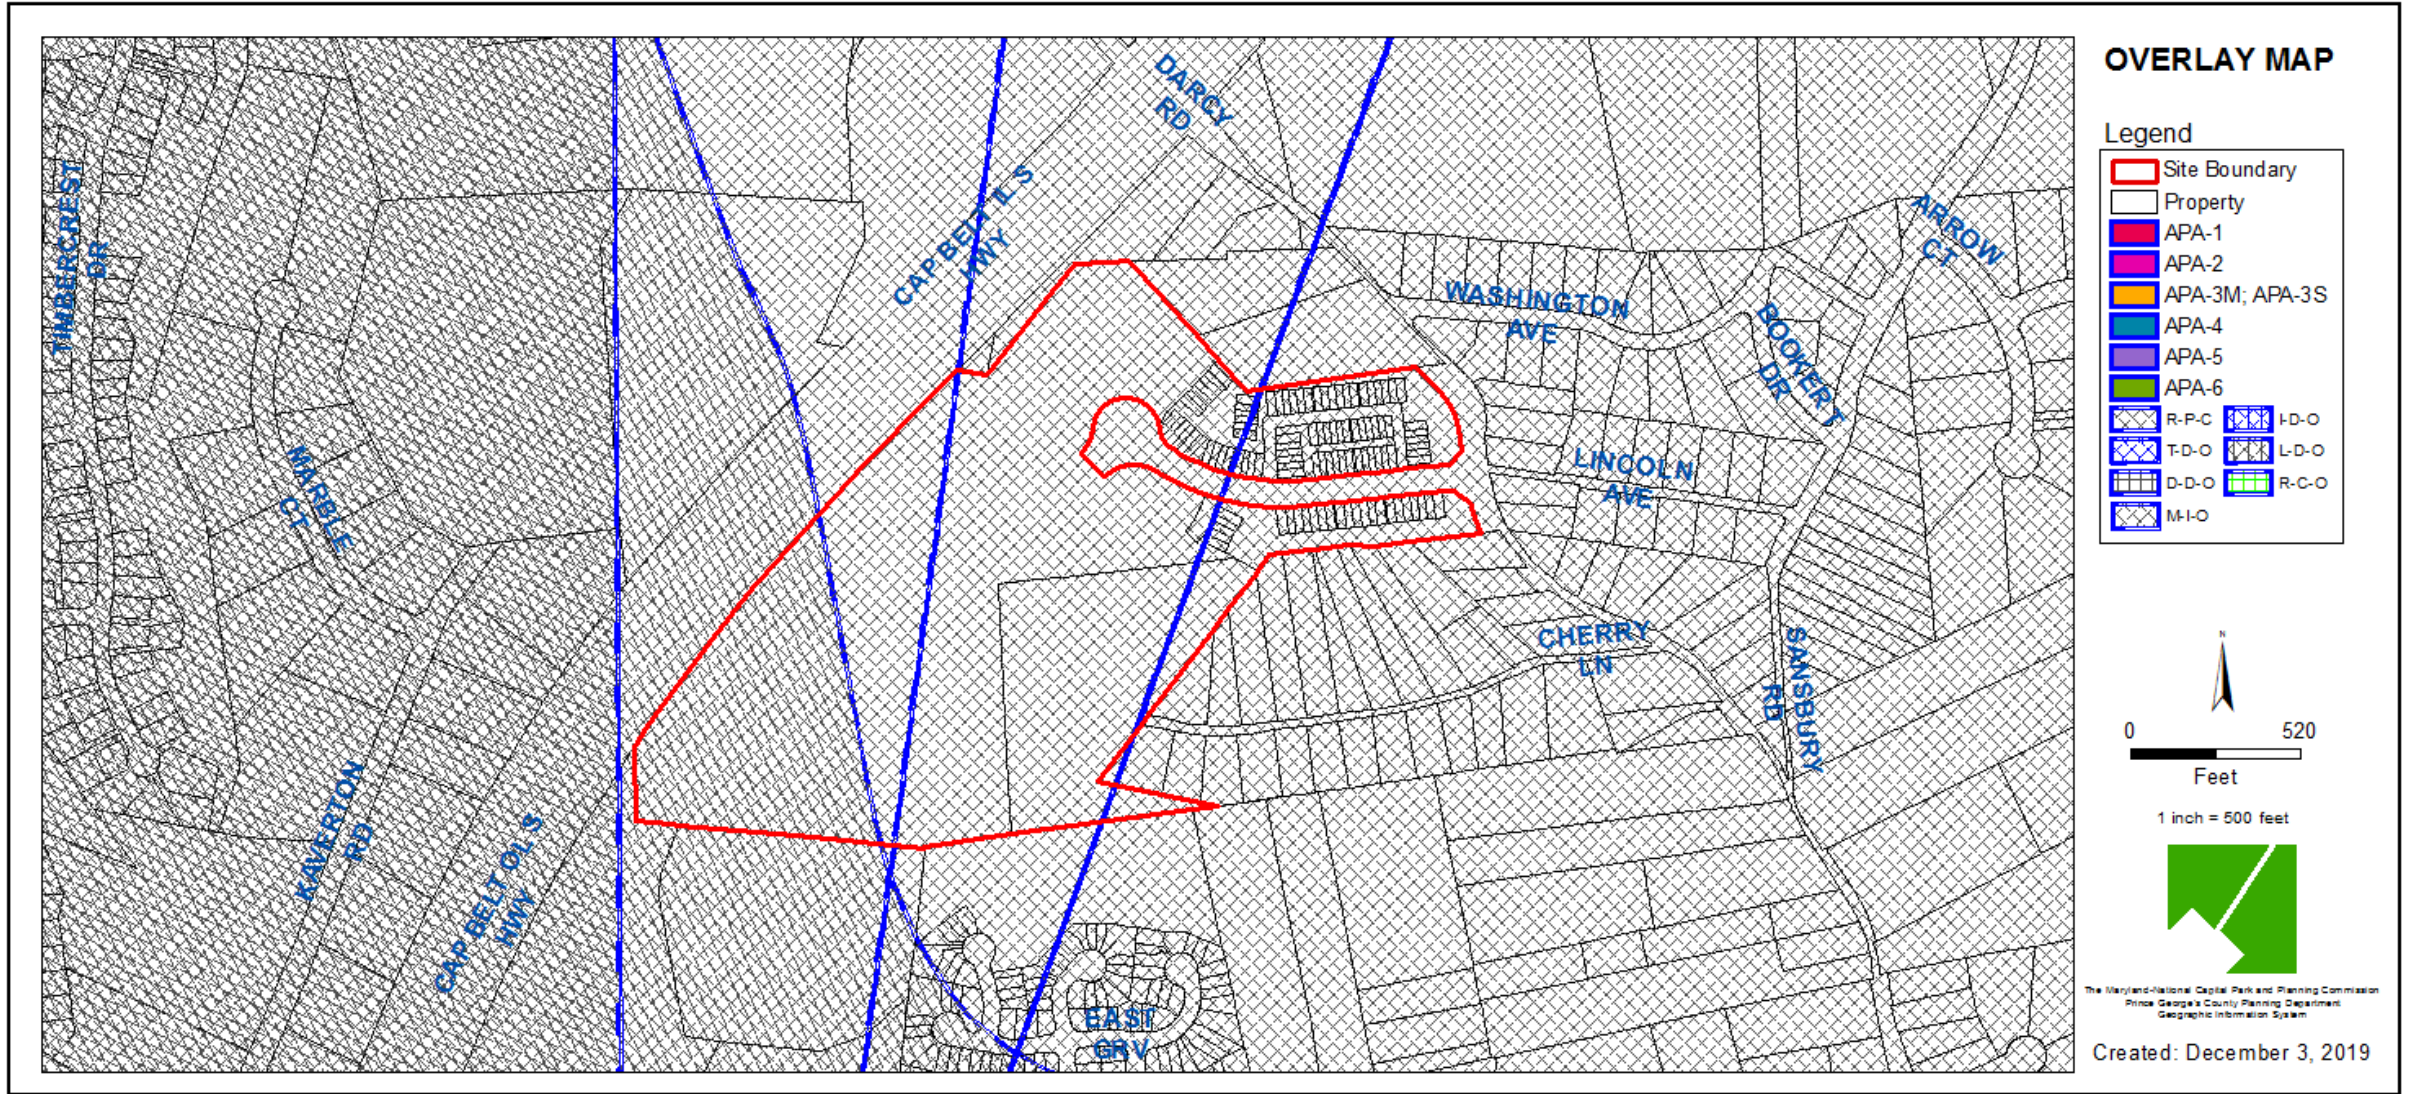


AERIAL MAP




SITE MAP

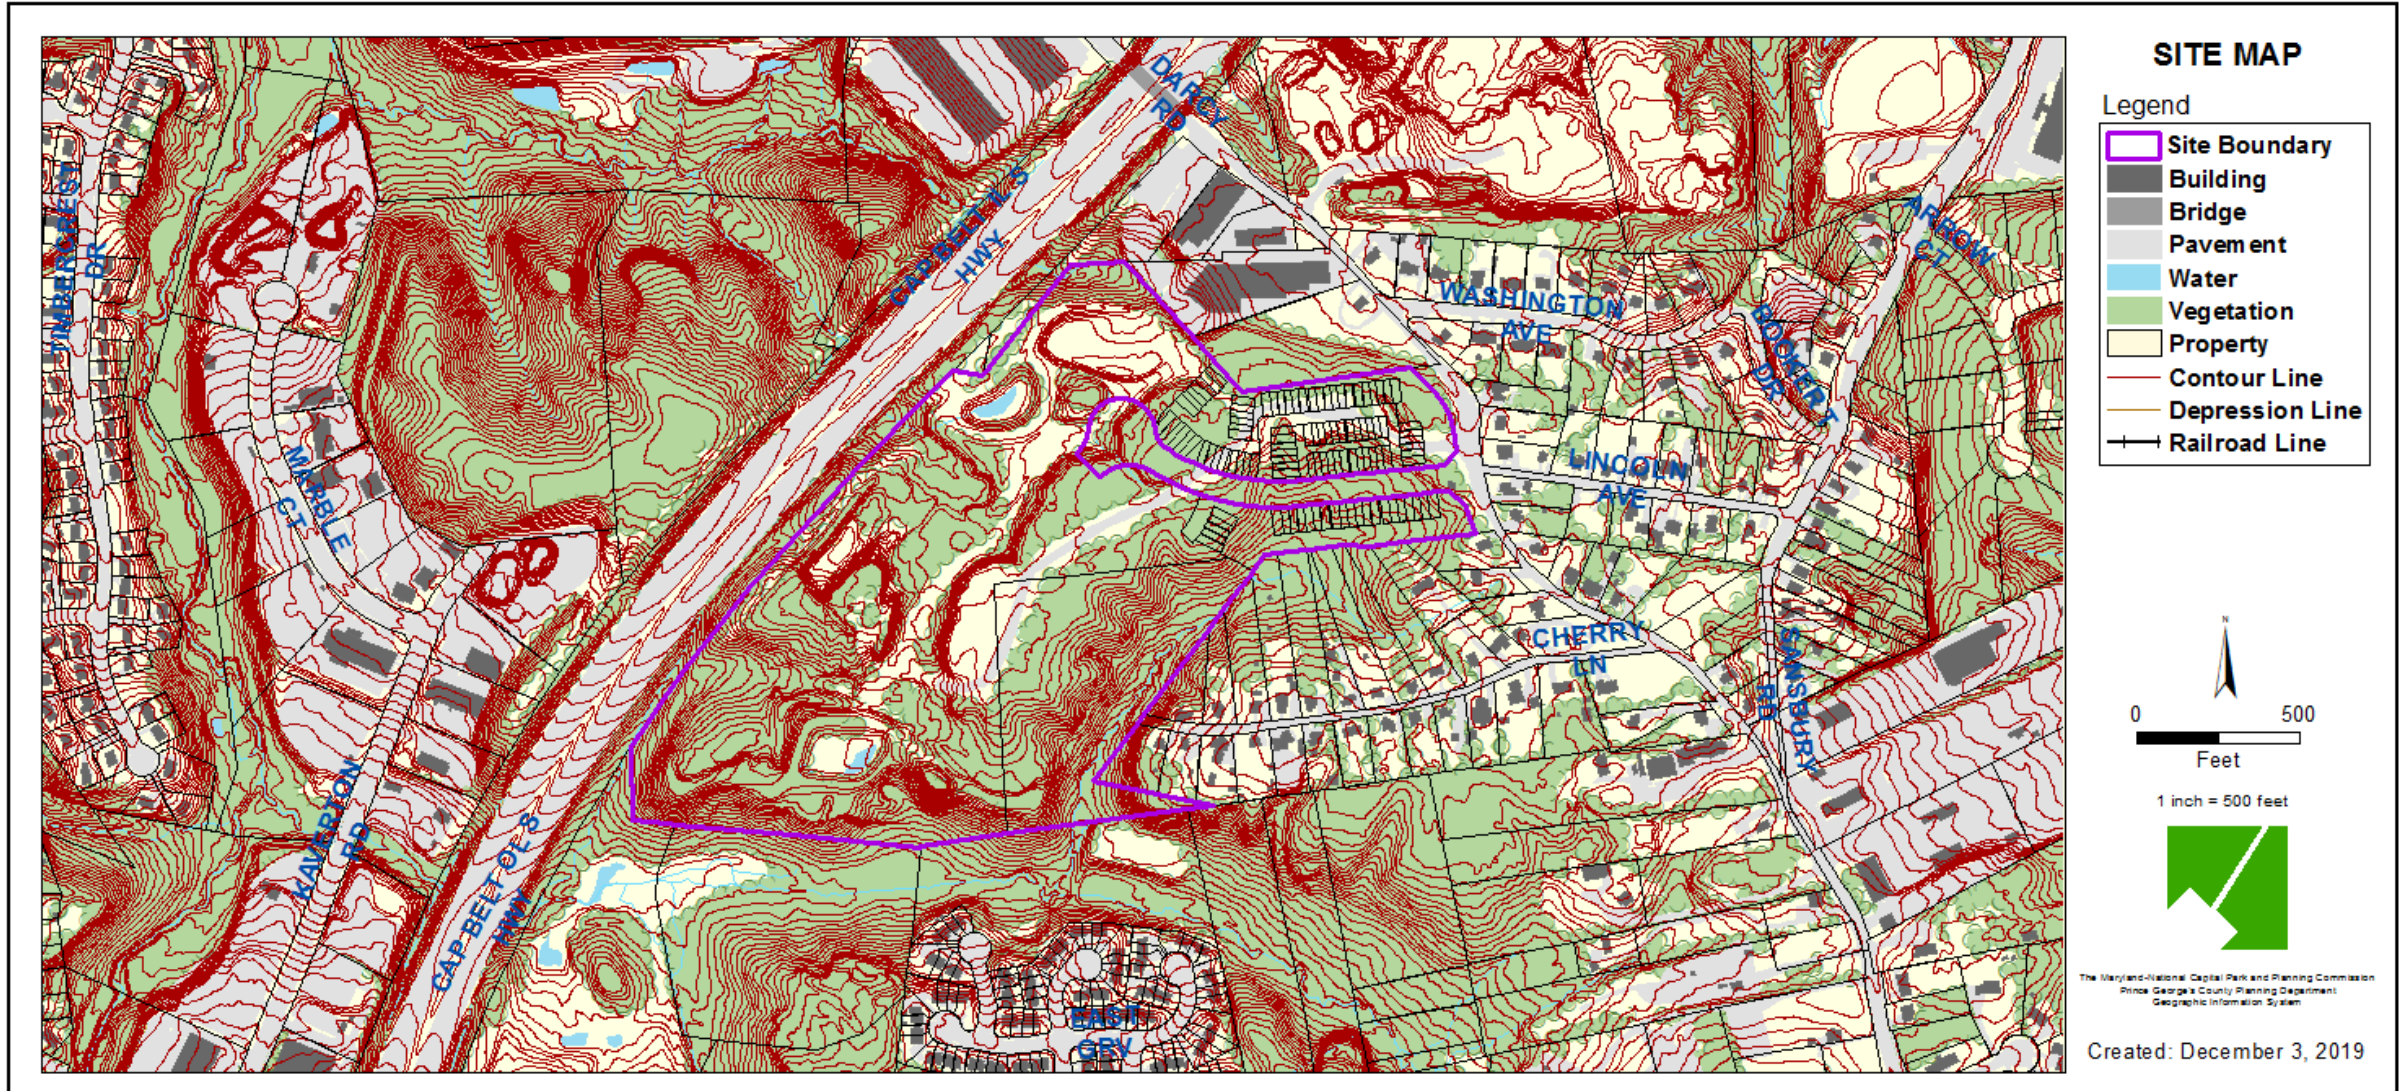


MASTER PLAN RIGHT-OF-WAY MAP

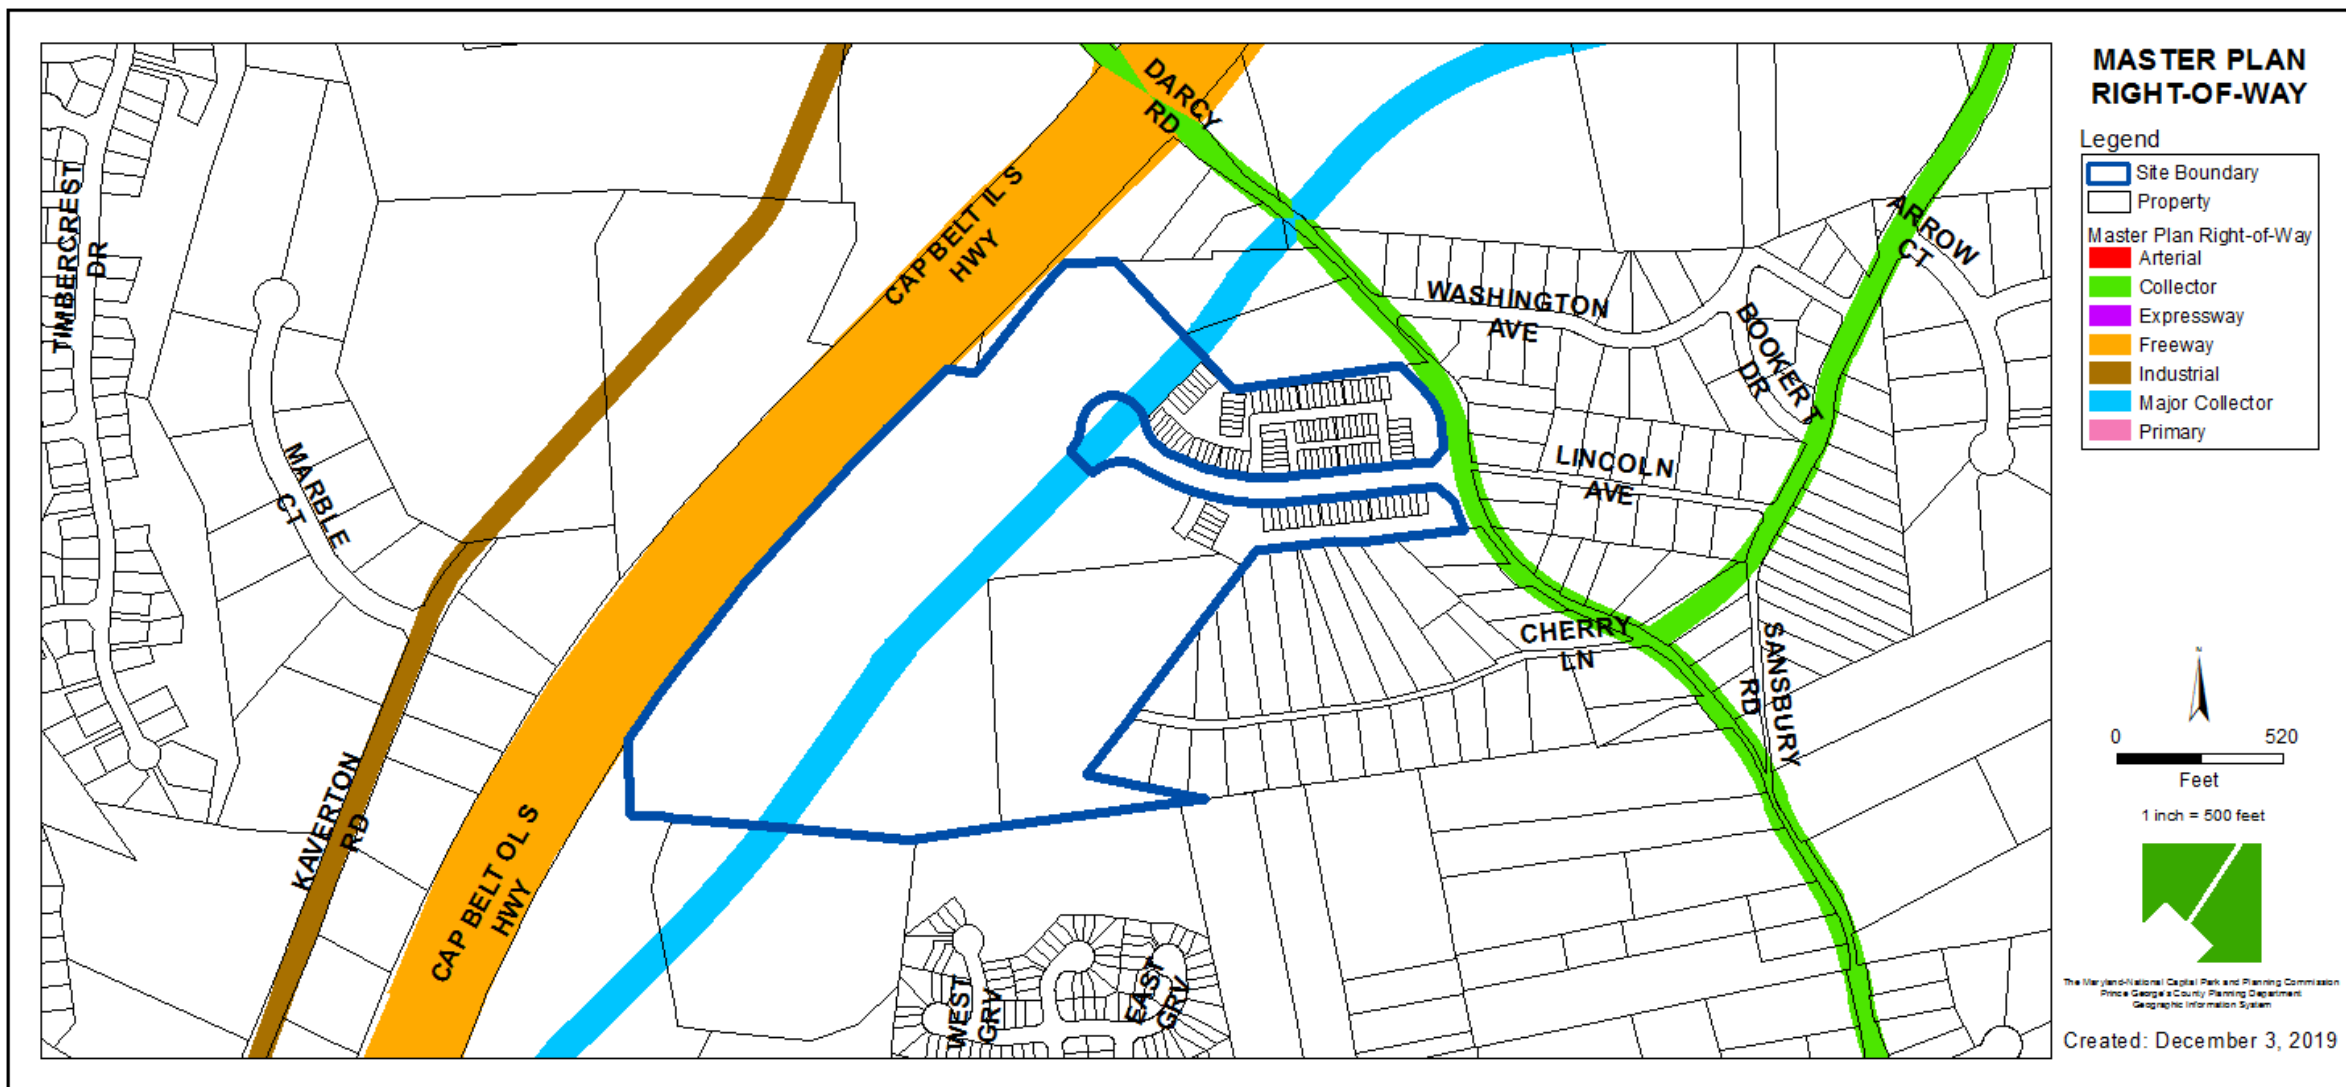


ORIGINAL APPROVED LAYOUT - OVERALL SITE PLAN

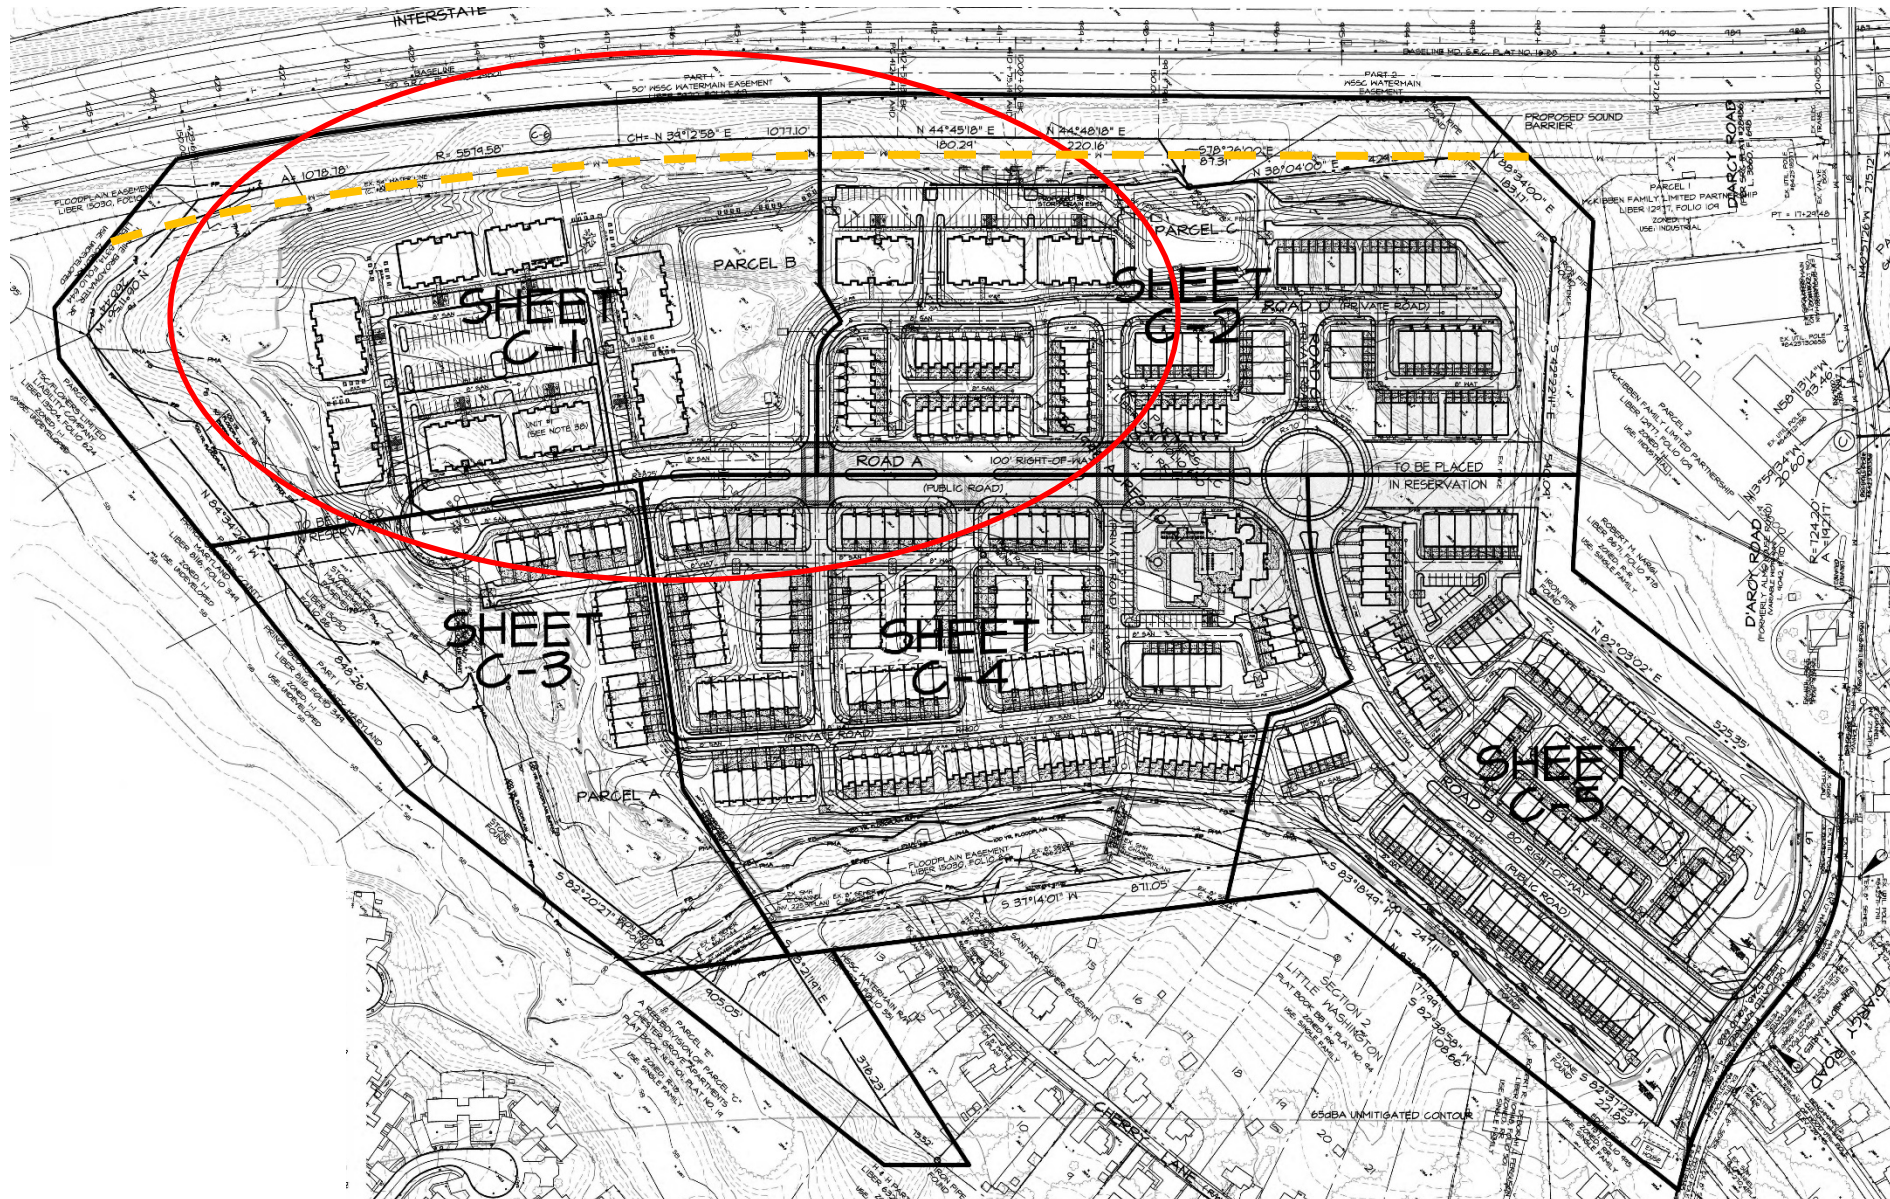

PROPOSED LAYOUT - OVERALL SITE PLAN

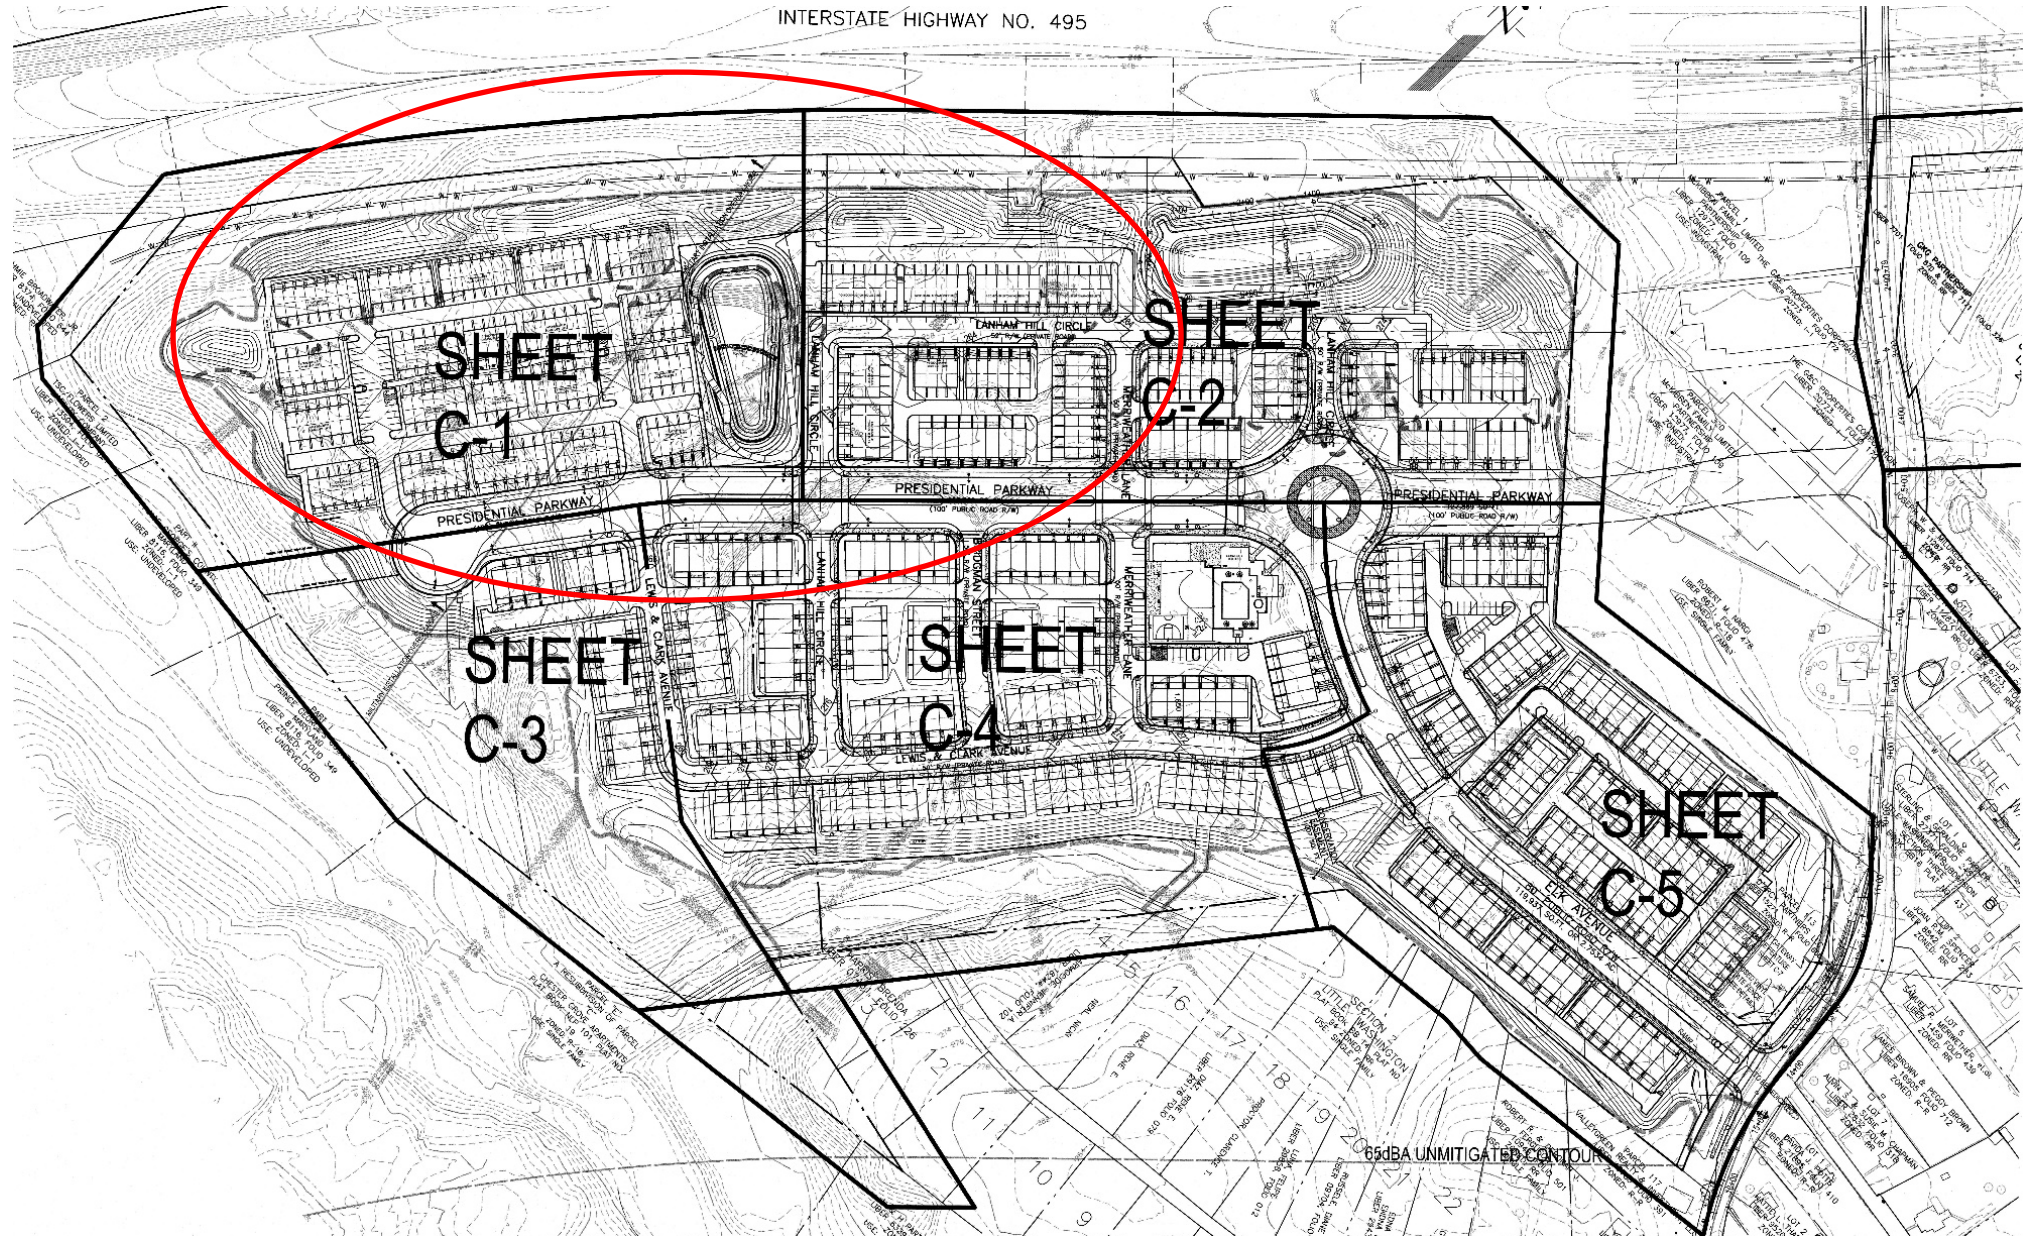


SITE PLAN

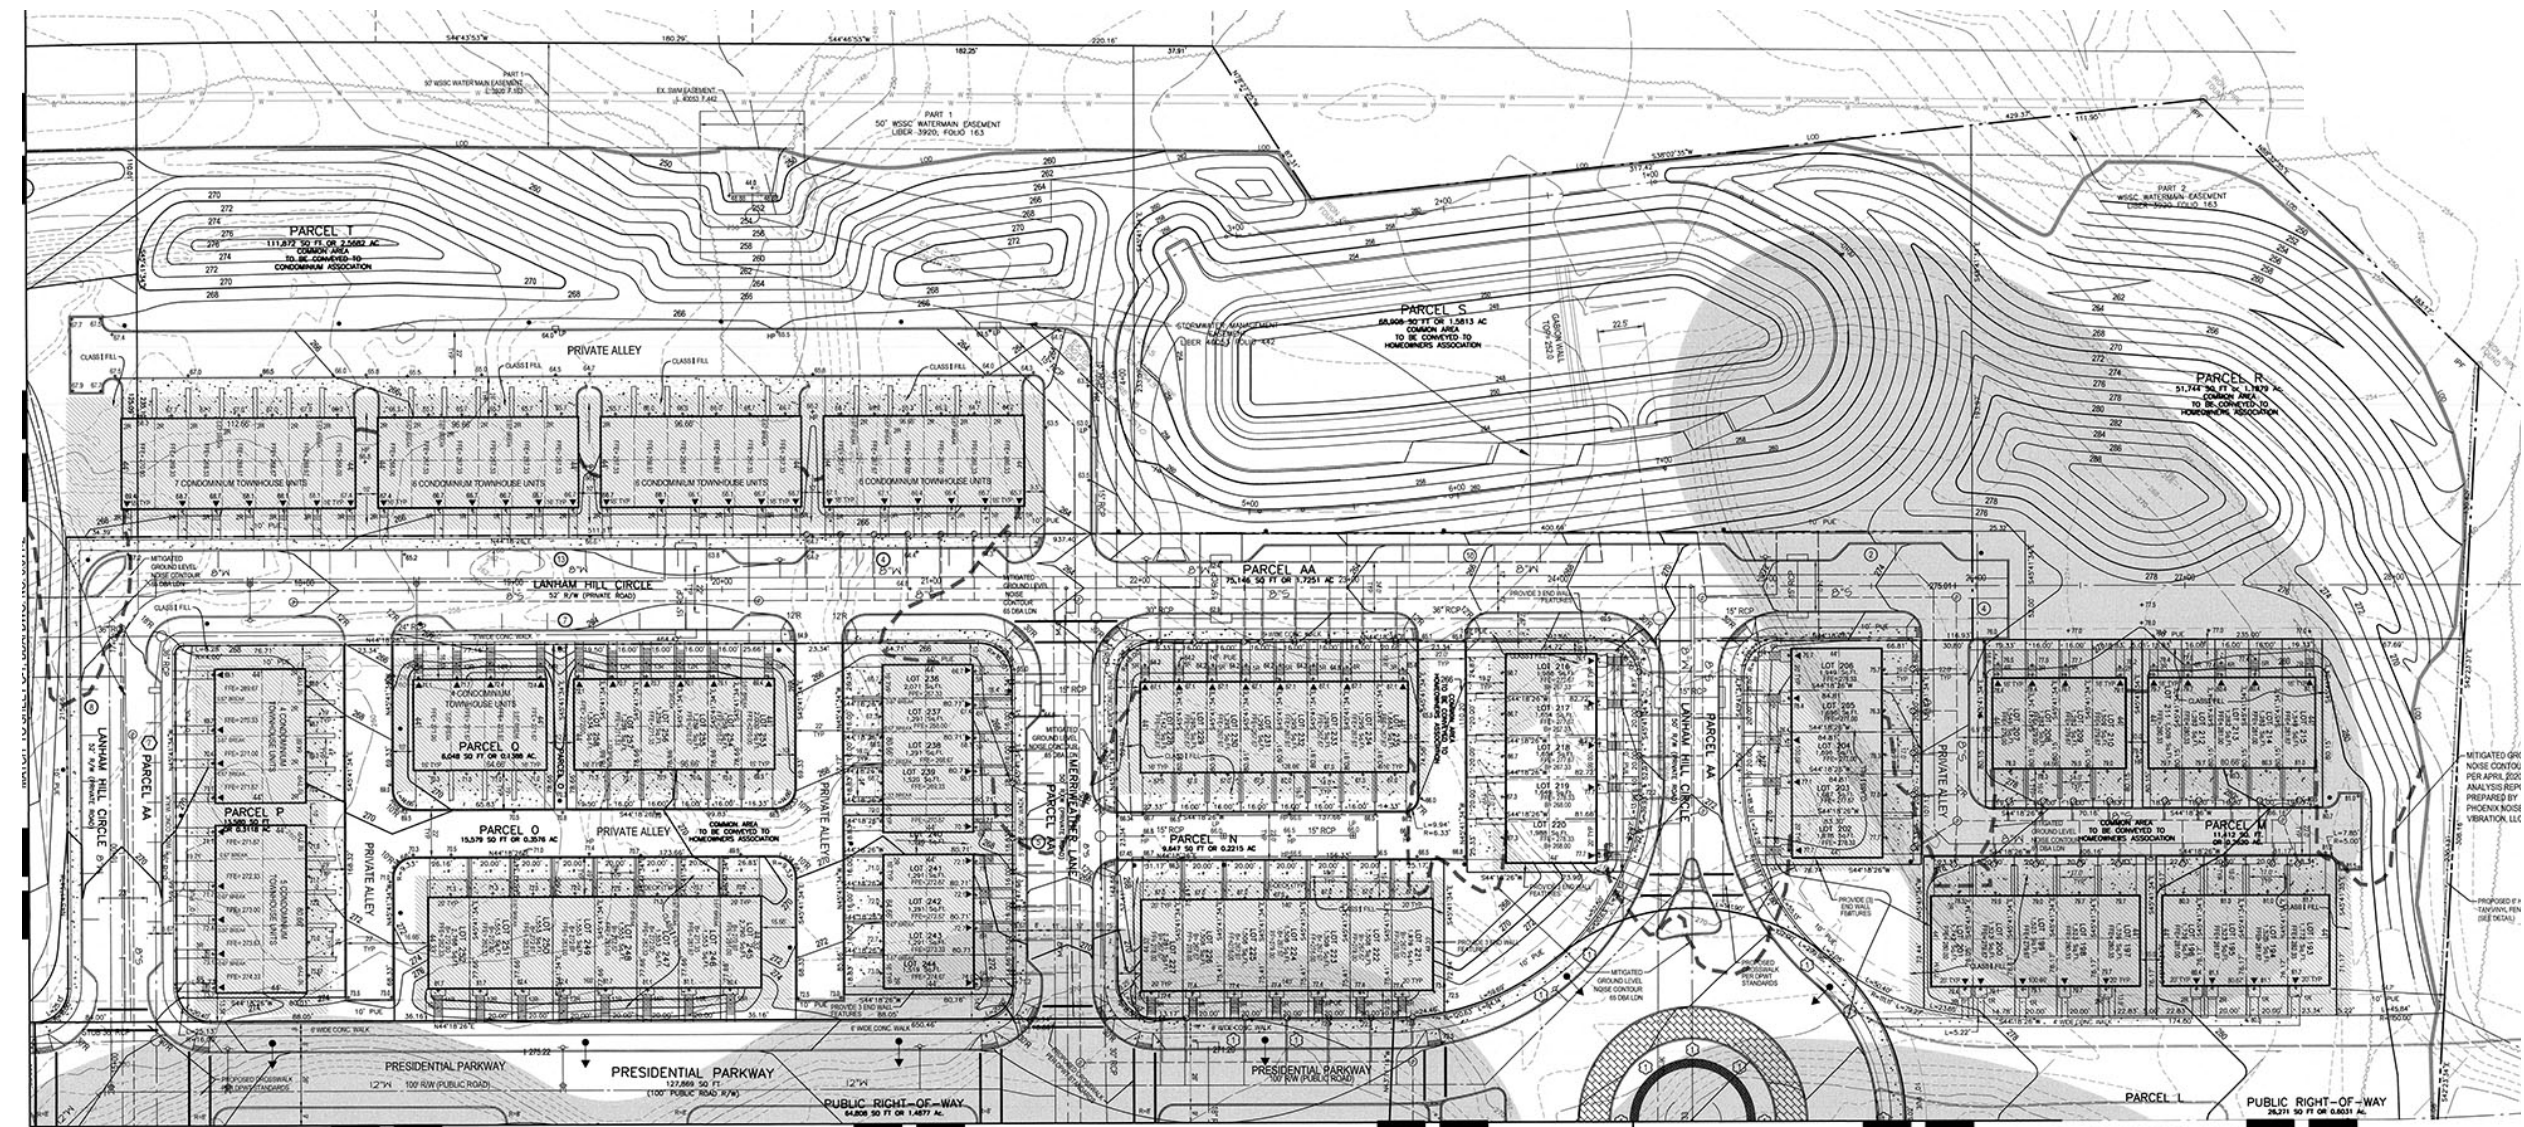

MITIGATED GROUND LEVEL NOISE CONTOUR FOR APRIL 2020 ANALYSIS PREPARED BY PHONOS VIBRATION, LLC

PROPOSED 10' EASEMENT FOR 10' EASEMENT

SITE PLAN

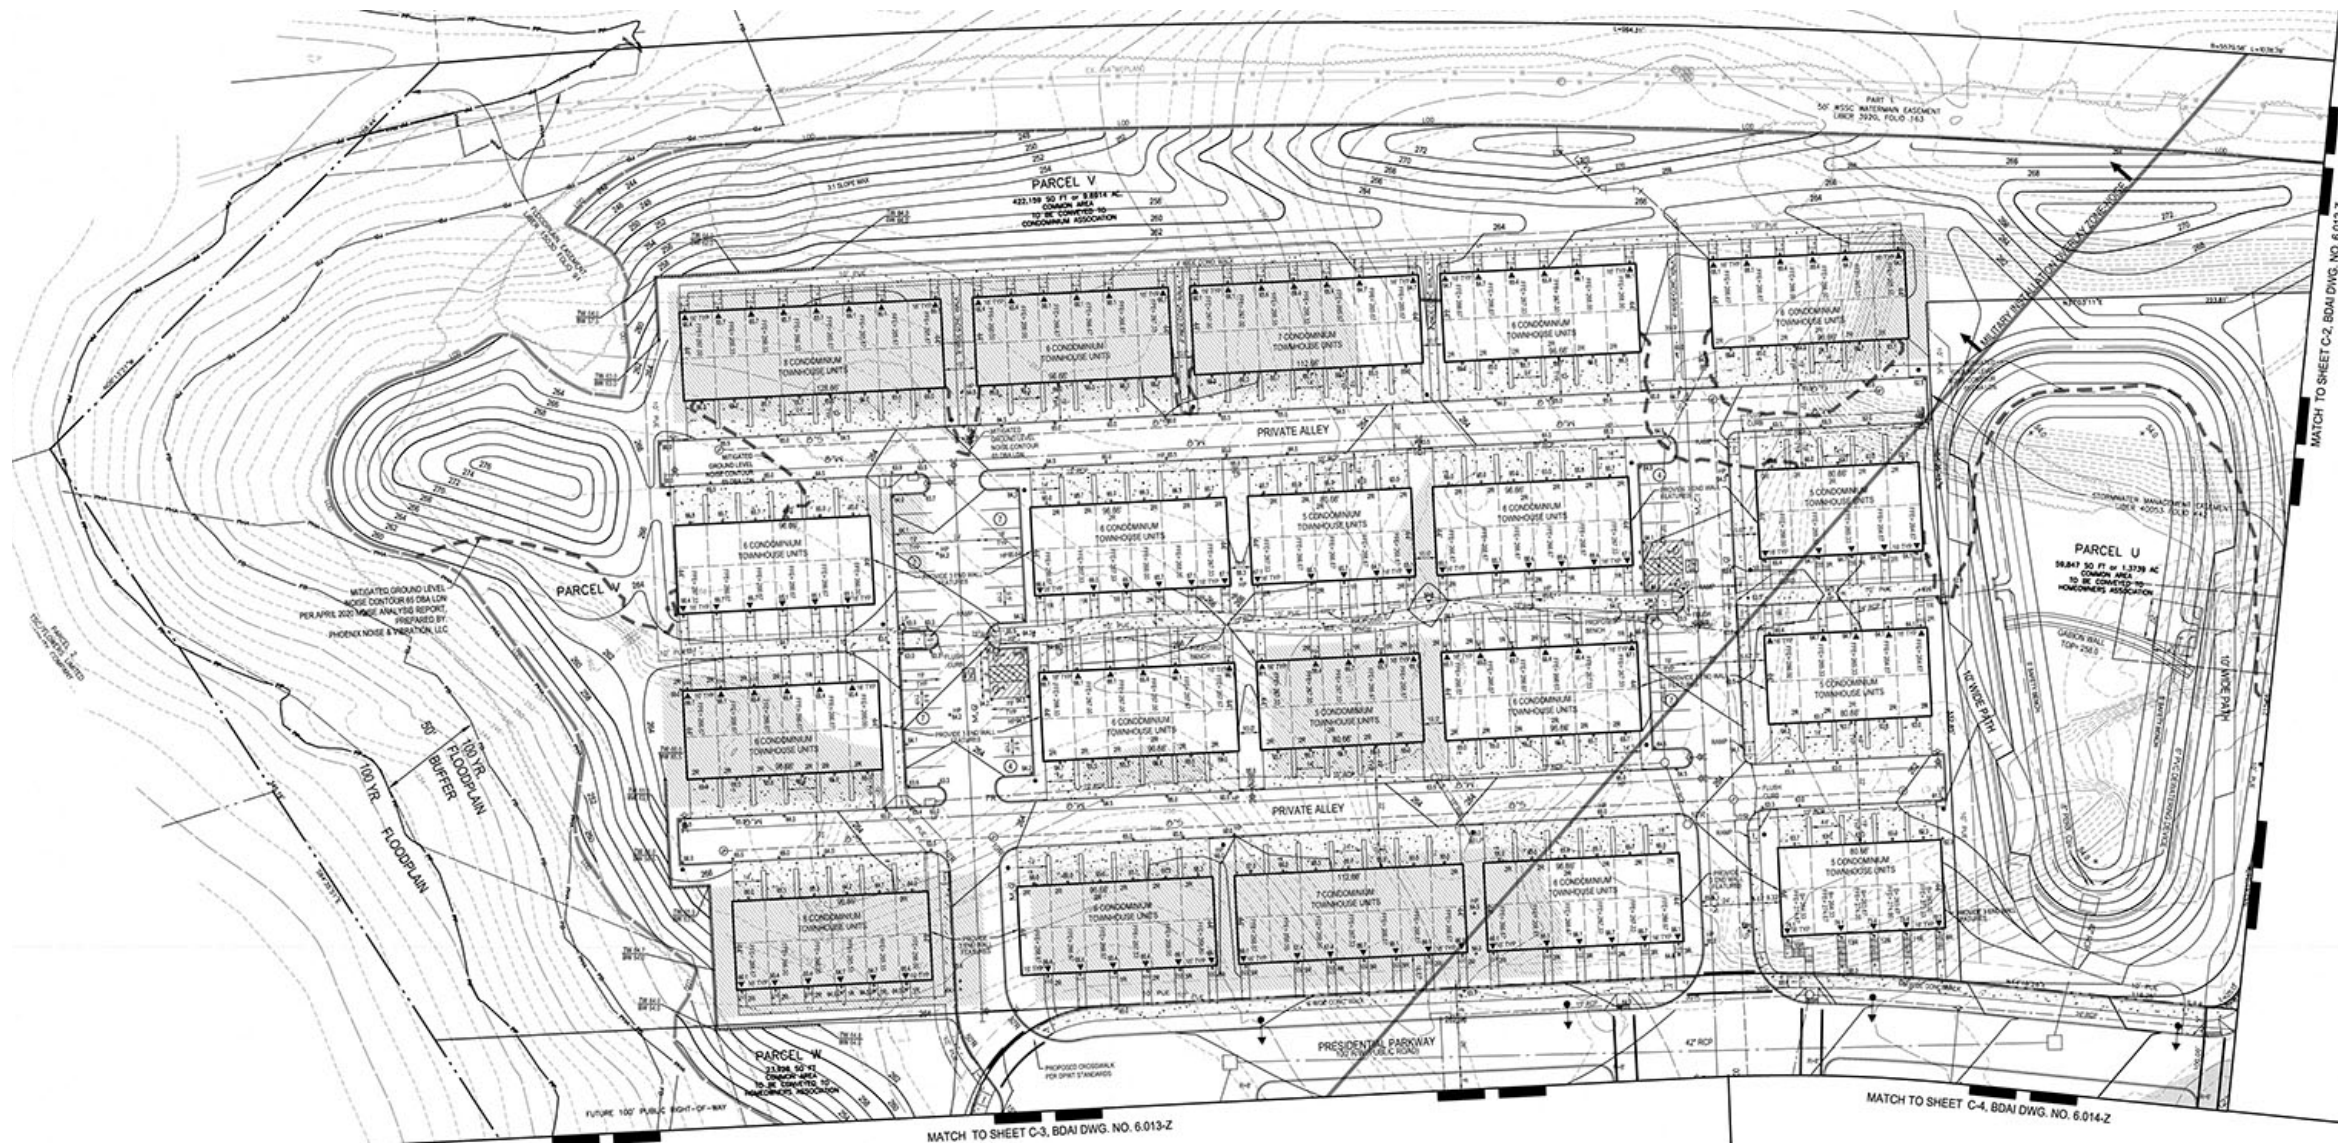

RENDERING OF SITE



ARCHITECTURAL ELEVATIONS - THE CLARENDON



ARCHITECTURAL ELEVATIONS - THE ALDEN II



ARCHITECTURAL ELEVATIONS - THE HARLOW II

