

ITEM:


CASE: DSP-07076-12

BRANDYWINE CROSSING PHASE II, MEDICAL OFFICE BUILDING


THE PRINCE GEORGE'S COUNTY PLANNING DEPARTMENT




GENERAL LOCATION MAP

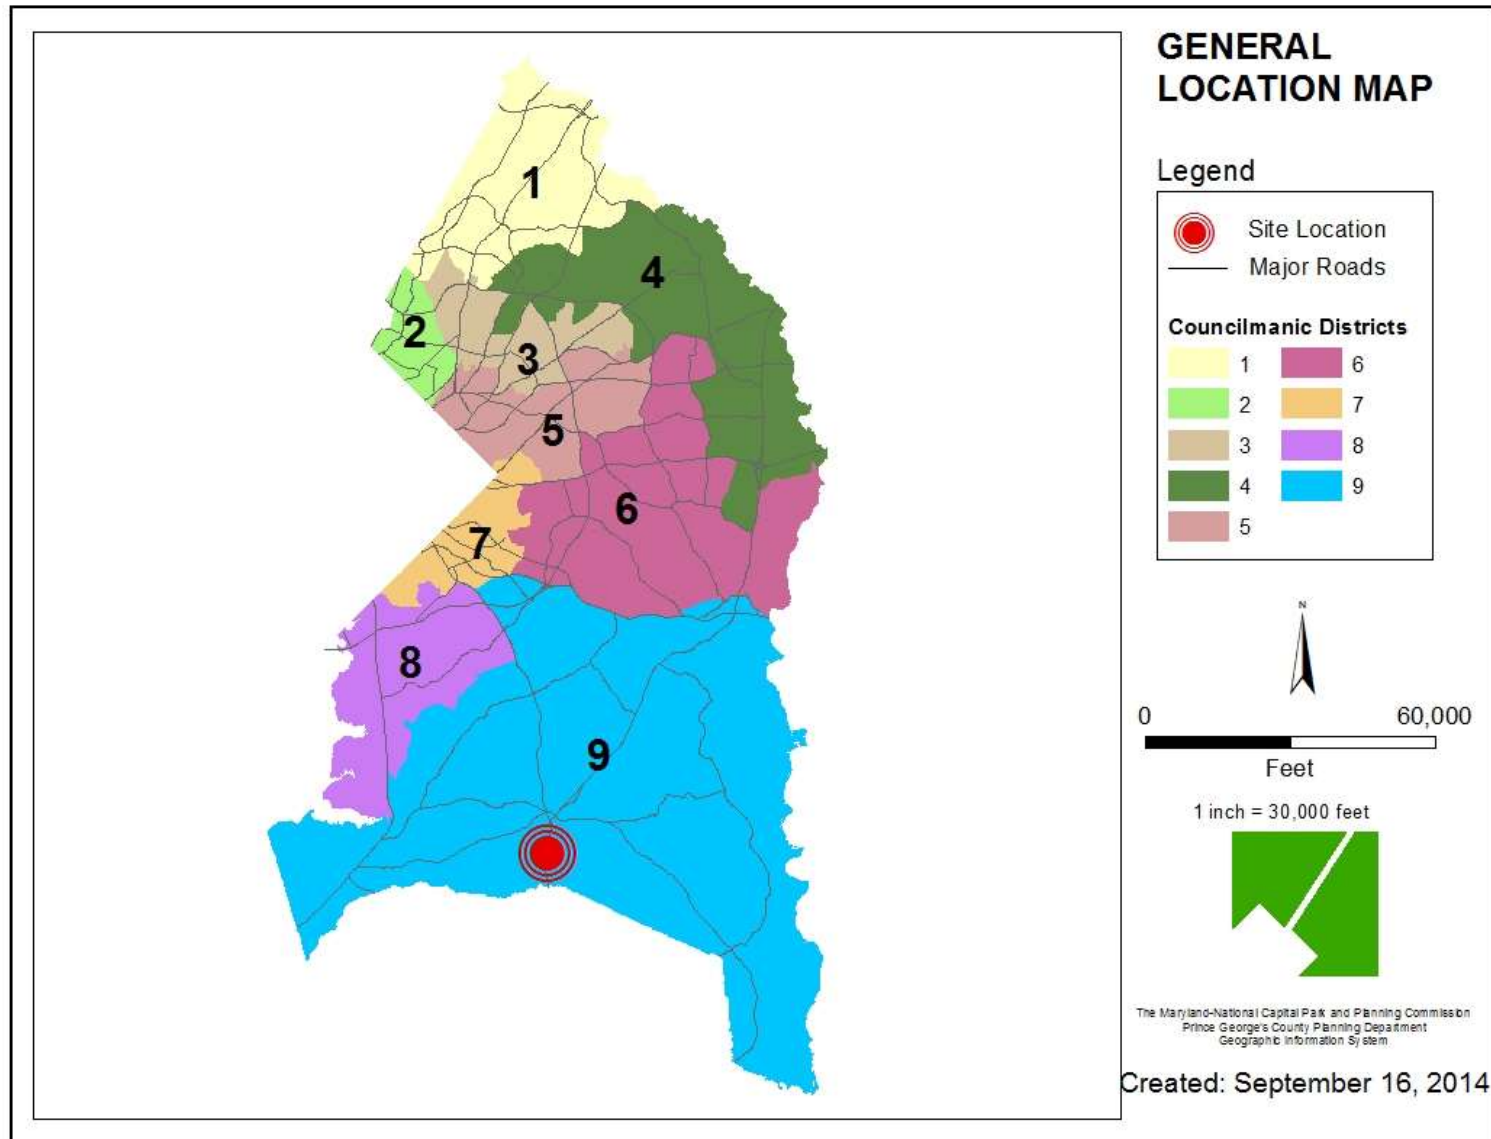


SITE VICINITY

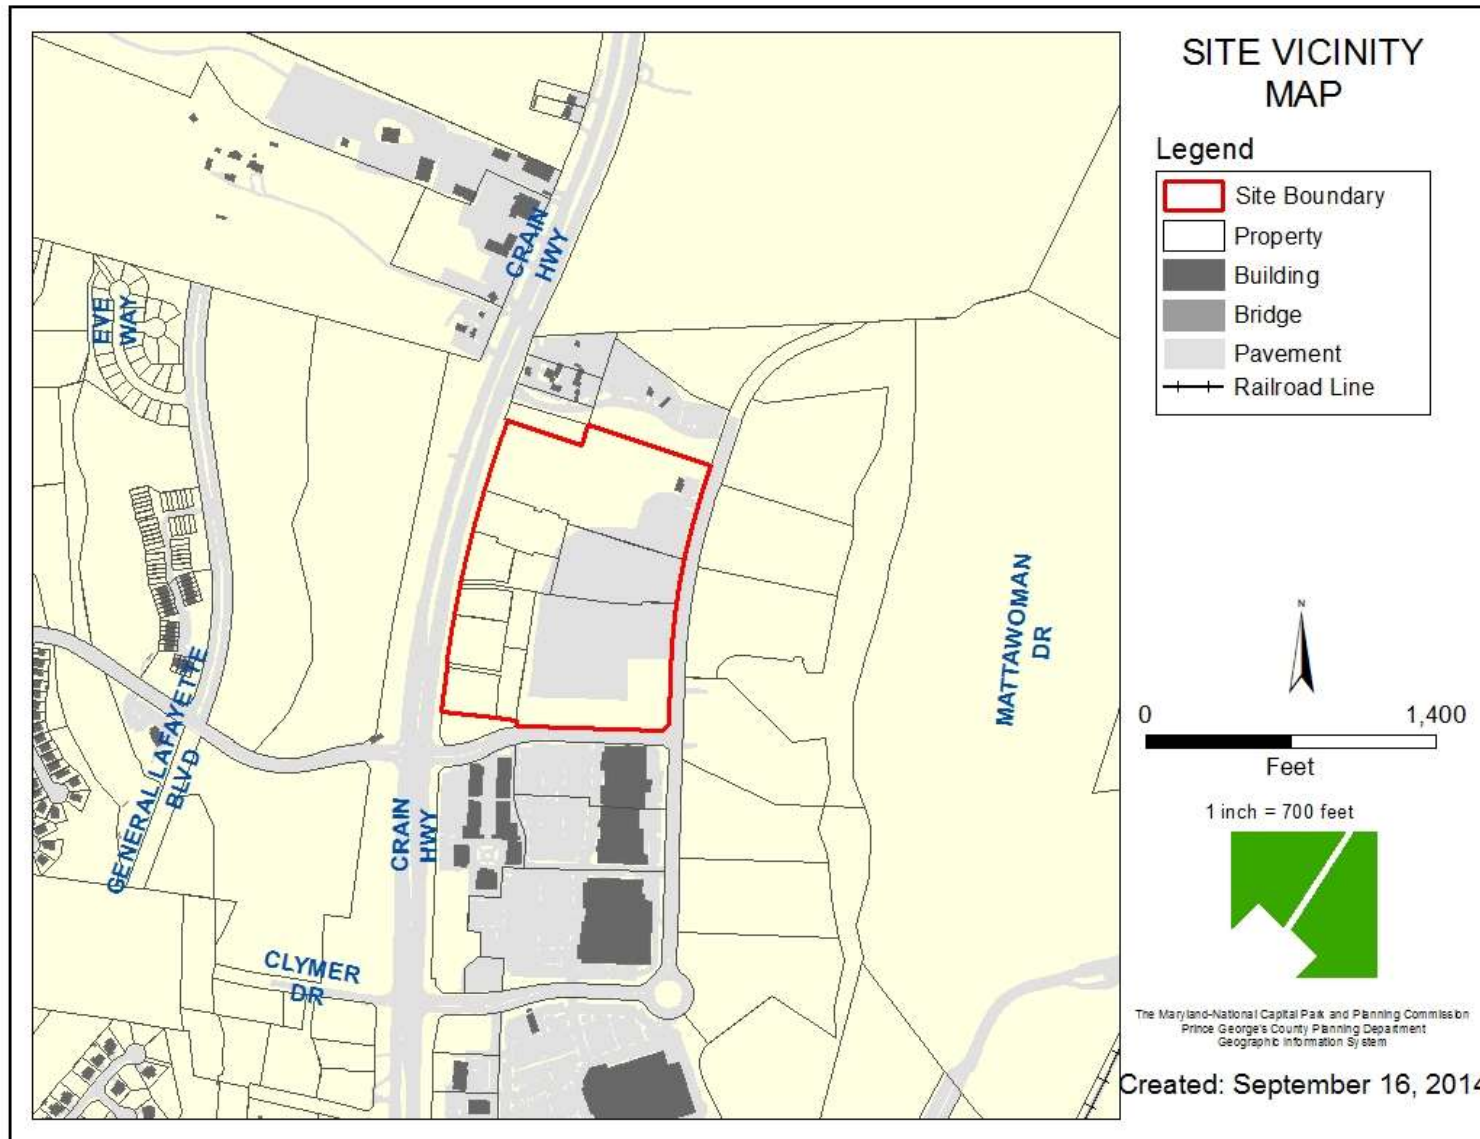


ZONING MAP

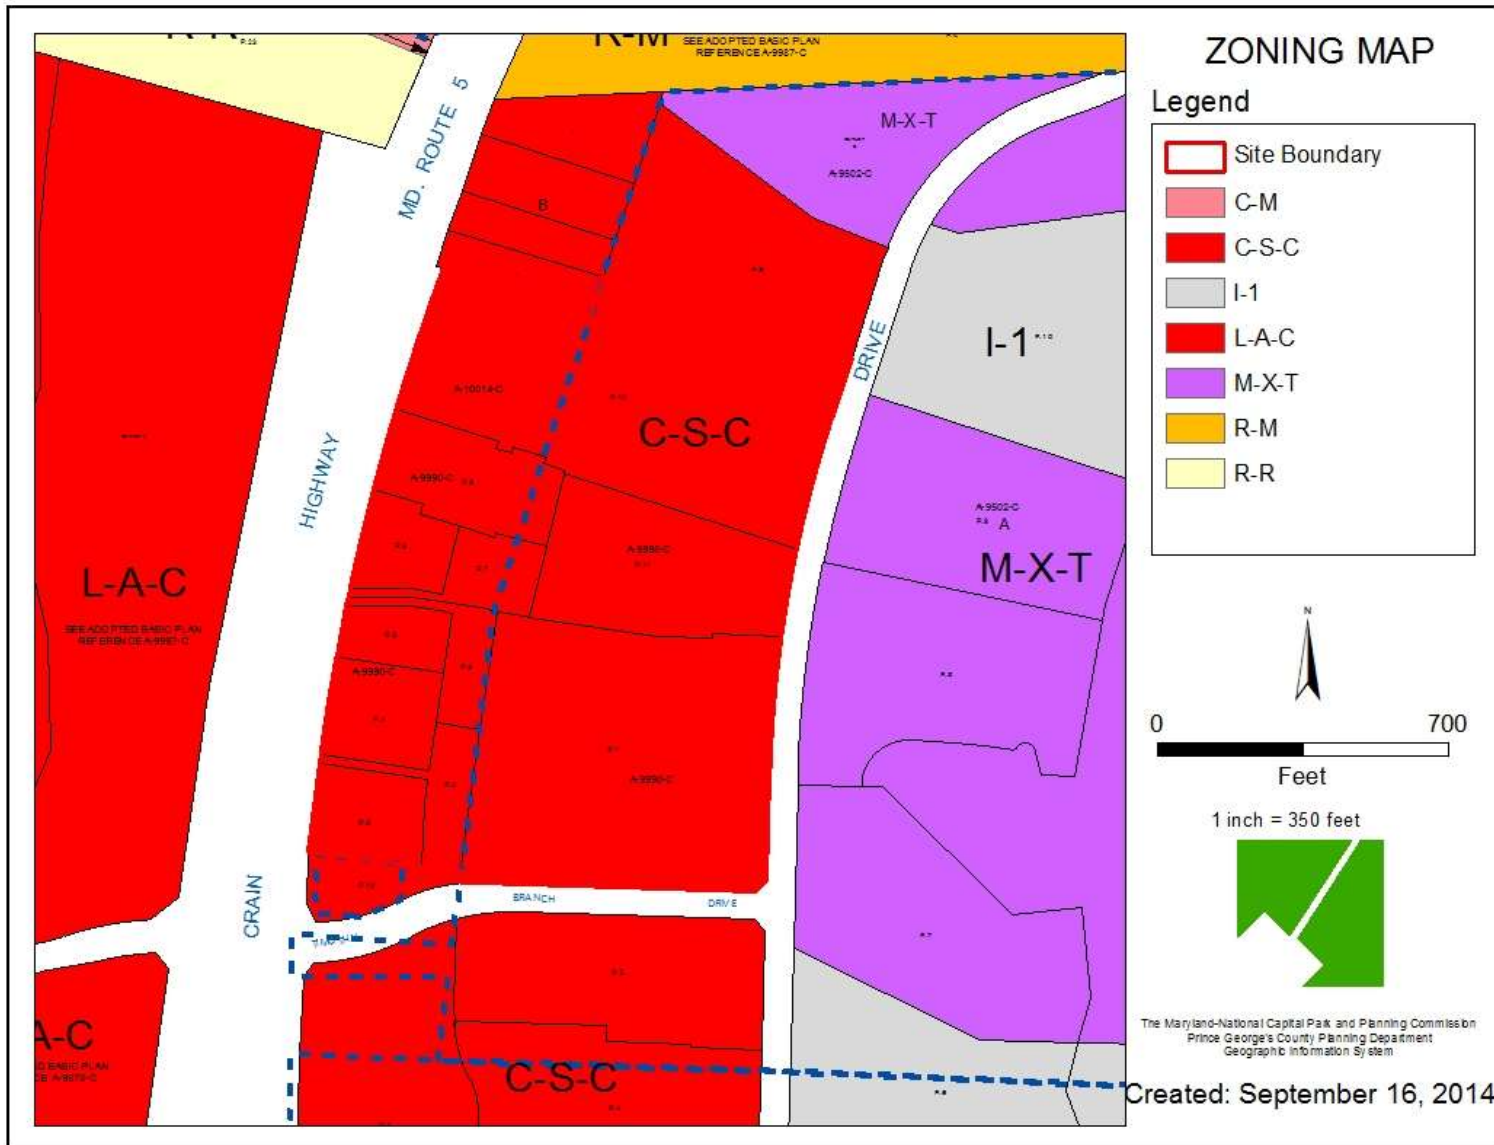


AERIAL MAP

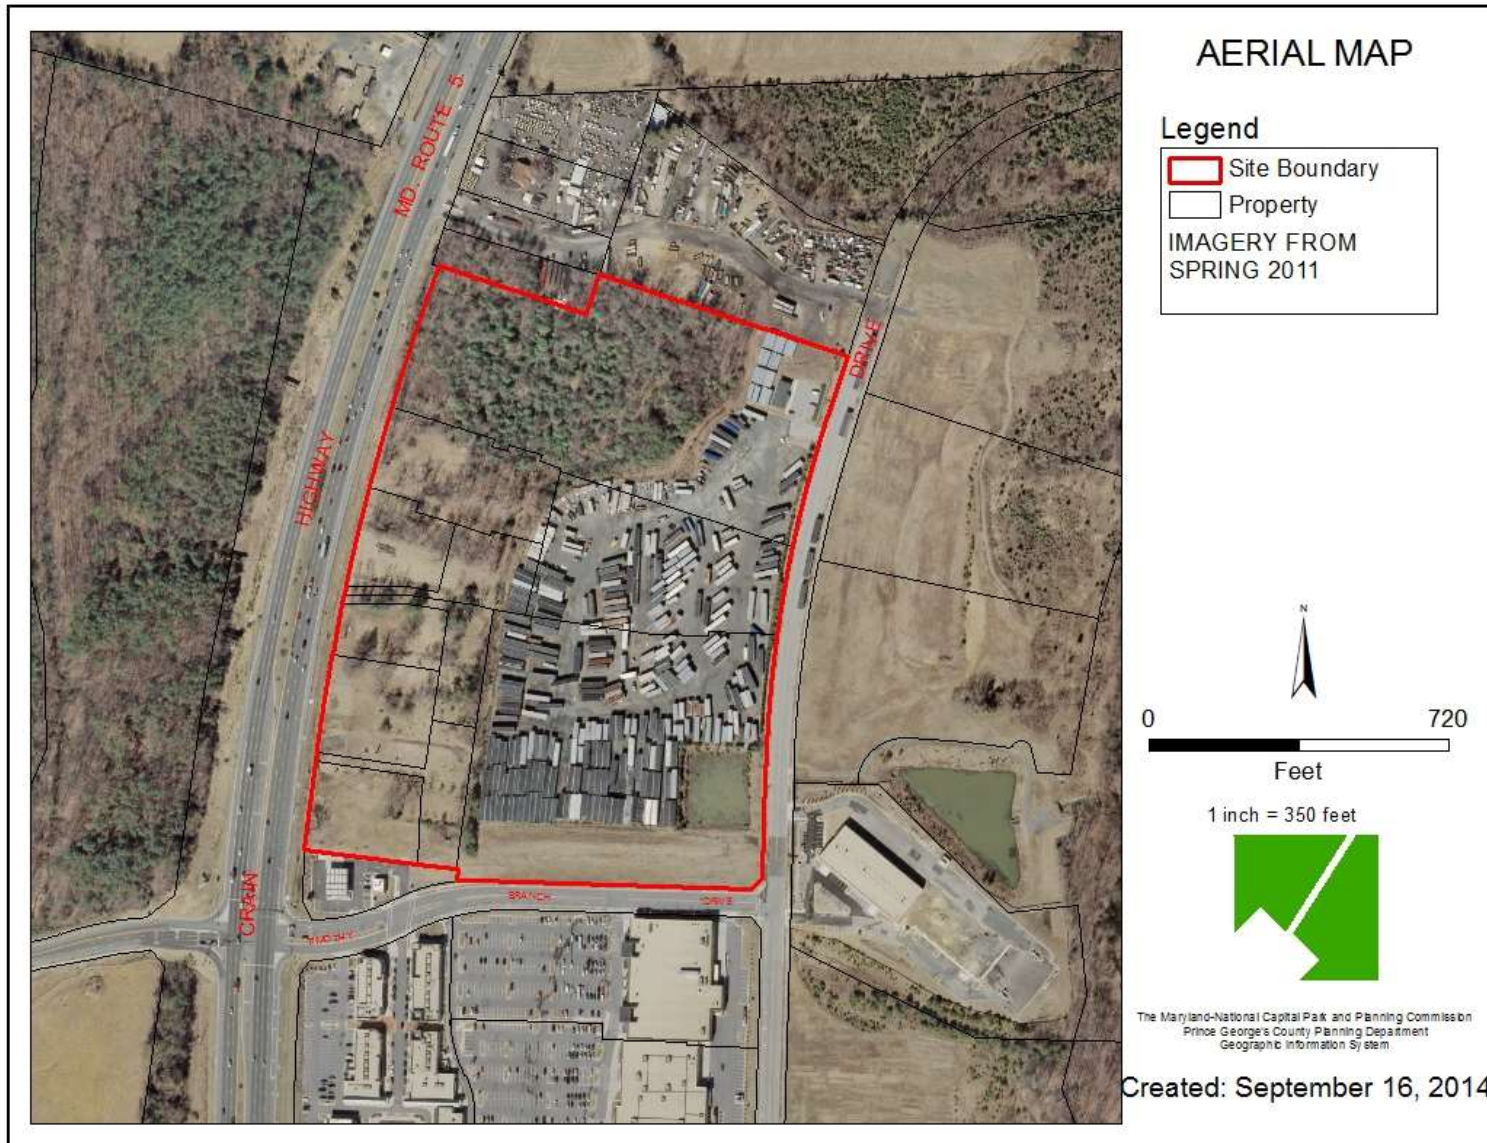

SITE MAP

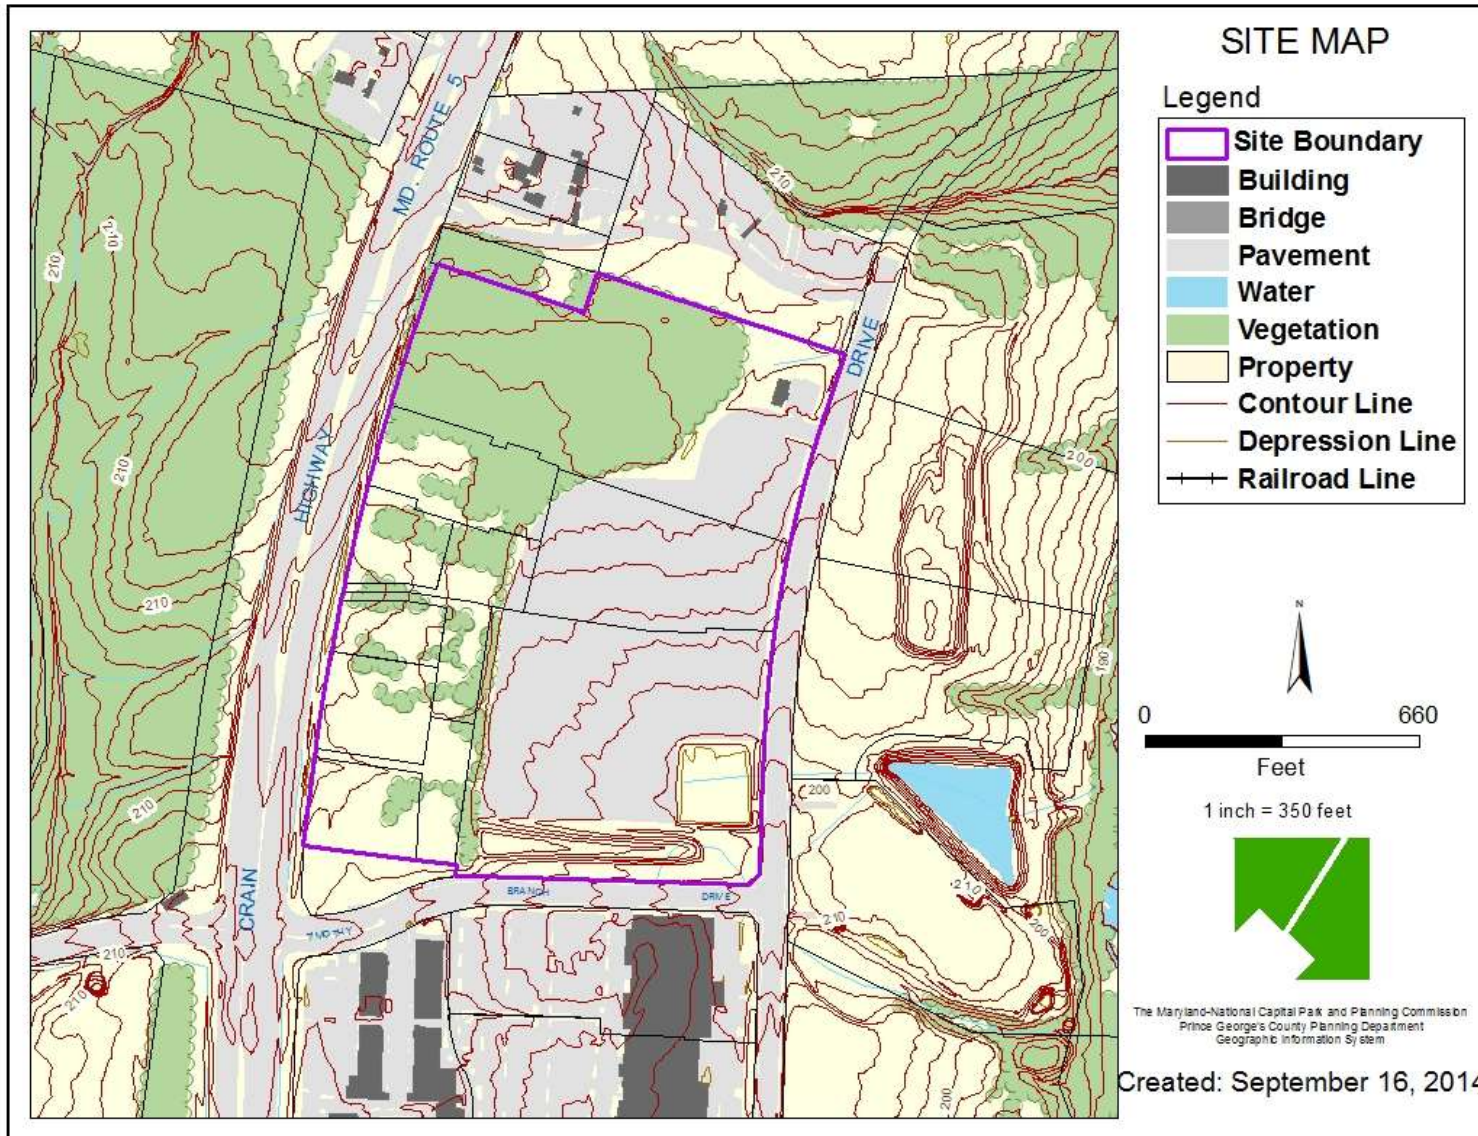

MASTER PLAN RIGHT-OF-WAY MAP

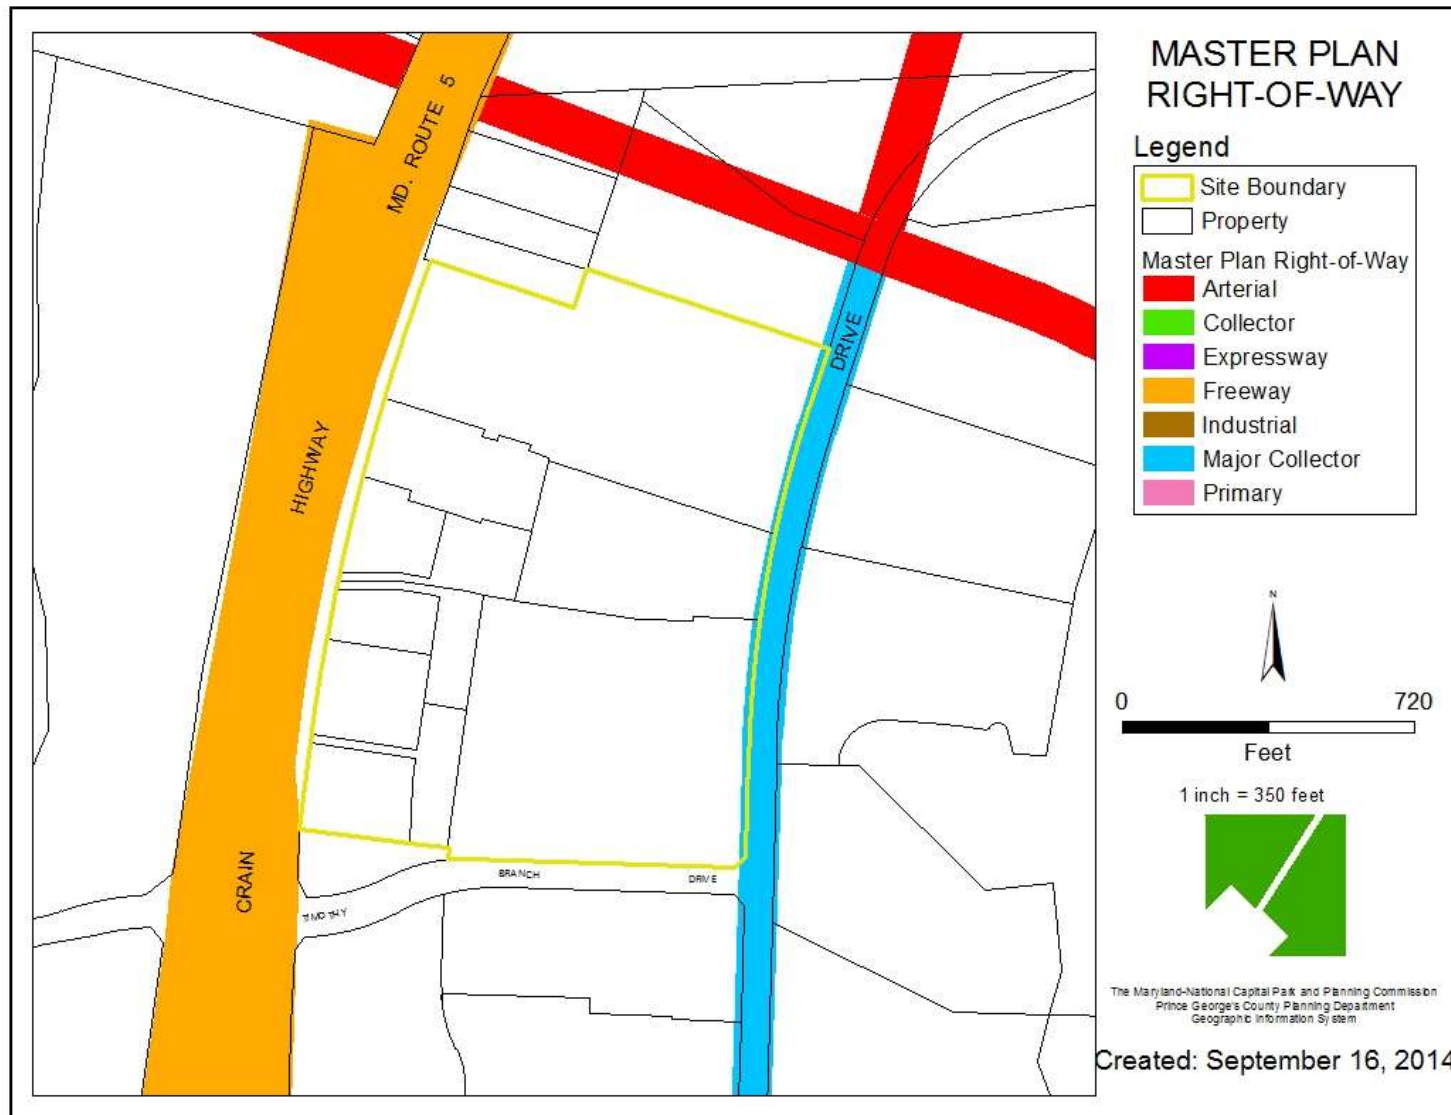

BIRD'S-EYE VIEW OF SITE WITH APPROXIMATE BOUNDARY OUTLINED IN RED



SUBJECT AREA OF THIS DSP OUTLINED IN RED



RENDERED LANDSCAPE PLAN



FRONT ELEVATION



WEST SIDE ELEVATION

SCALE 1/16"=1'-0"

04/07/14

© 2014 DVA ARCHITECTS, ALL RIGHTS RESERVED



FPR Medical Properties

Foulger-Pratt Rockledge Medical Properties, LLC

BRANDYWINE MEDICAL OFFICE BUILDING

FRONT ELEVATION



ARCHITECTURE • PLANNING • INTERIORS
600 PROFESSIONAL DRIVE, SUITE 200, GAITHERSBURG, MD 20879
PH: (301) 590-4900, FAX: (301) 590-4628 • WWW.DVA-ARCH.COM

SIDE ELEVATIONS



NORTH SIDE ELEVATION
SCALE 1/16"=1'-0"



SOUTH SIDE ELEVATION
SCALE 1/16"=1'-0" 04/07/14

© 2014 DVA ARCHITECTS, ALL RIGHTS RESERVED



FPR Medical Properties

Foulger-Pratt Rockledge Medical Properties, LLC

BRANDYWINE MEDICAL OFFICE BUILDING

SIDE ELEVATIONS



ARCHITECTURE • PLANNING • INTERIORS
400 PROFESSIONAL DRIVE, SUITE 200, GAITHERSBURG, MD 20879
PH: (301) 590-8900, FAX: (301) 590-8628 WWW.DVA-ARCH.COM

REAR ELEVATION



EAST SIDE ELEVATION

SCALE 1/16"=1'-0"

04/07/14

© 2014 DVA ARCHITECTS. ALL RIGHTS RESERVED



FPR Medical Properties

Foulger-Pratt Rockledge Medical Properties, LLC

BRANDYWINE MEDICAL OFFICE BUILDING

REAR ELEVATION

DVA
architects

ARCHITECTURE • PLANNING • INTERIORS
400 PROFESSIONAL DRIVE, SUITE 200, GAITHERSBURG, MD 20879
TEL: (301) 590-8908, FAX: (301) 590-8428 WWW.DVA-ARCH.COM

PERSPECTIVE IMAGE



© 2014 DVA ARCHITECTS, ALL RIGHTS RESERVED

 **FPR Medical Properties**
Fouger-Past Rocowledge Medical Properties, LLC

BRANDYWINE MEDICAL OFFICE BUILDING

BUILDING APPROACH
03/26/14

DVA
architects
ARCHITECTURE • PLANNING • INTERIORS
406 PROFESSIONAL DRIVE, SUITE 200, GAITHERSBURG, MD 20879
PH (301) 994-8900, FAX (301) 994-8200 • WWW.DVA-ARCH.COM



PERSPECTIVE IMAGE



© 2014 DVA ARCHITECTS, ALL RIGHTS RESERVED

PERSPECTIVE IMAGE



©2014 DVA ARCHITECTS, ALL RIGHTS RESERVED