


ITEM: 11


CASE: DSP-10046

HEATHERMORE


GENERAL LOCATION MAP

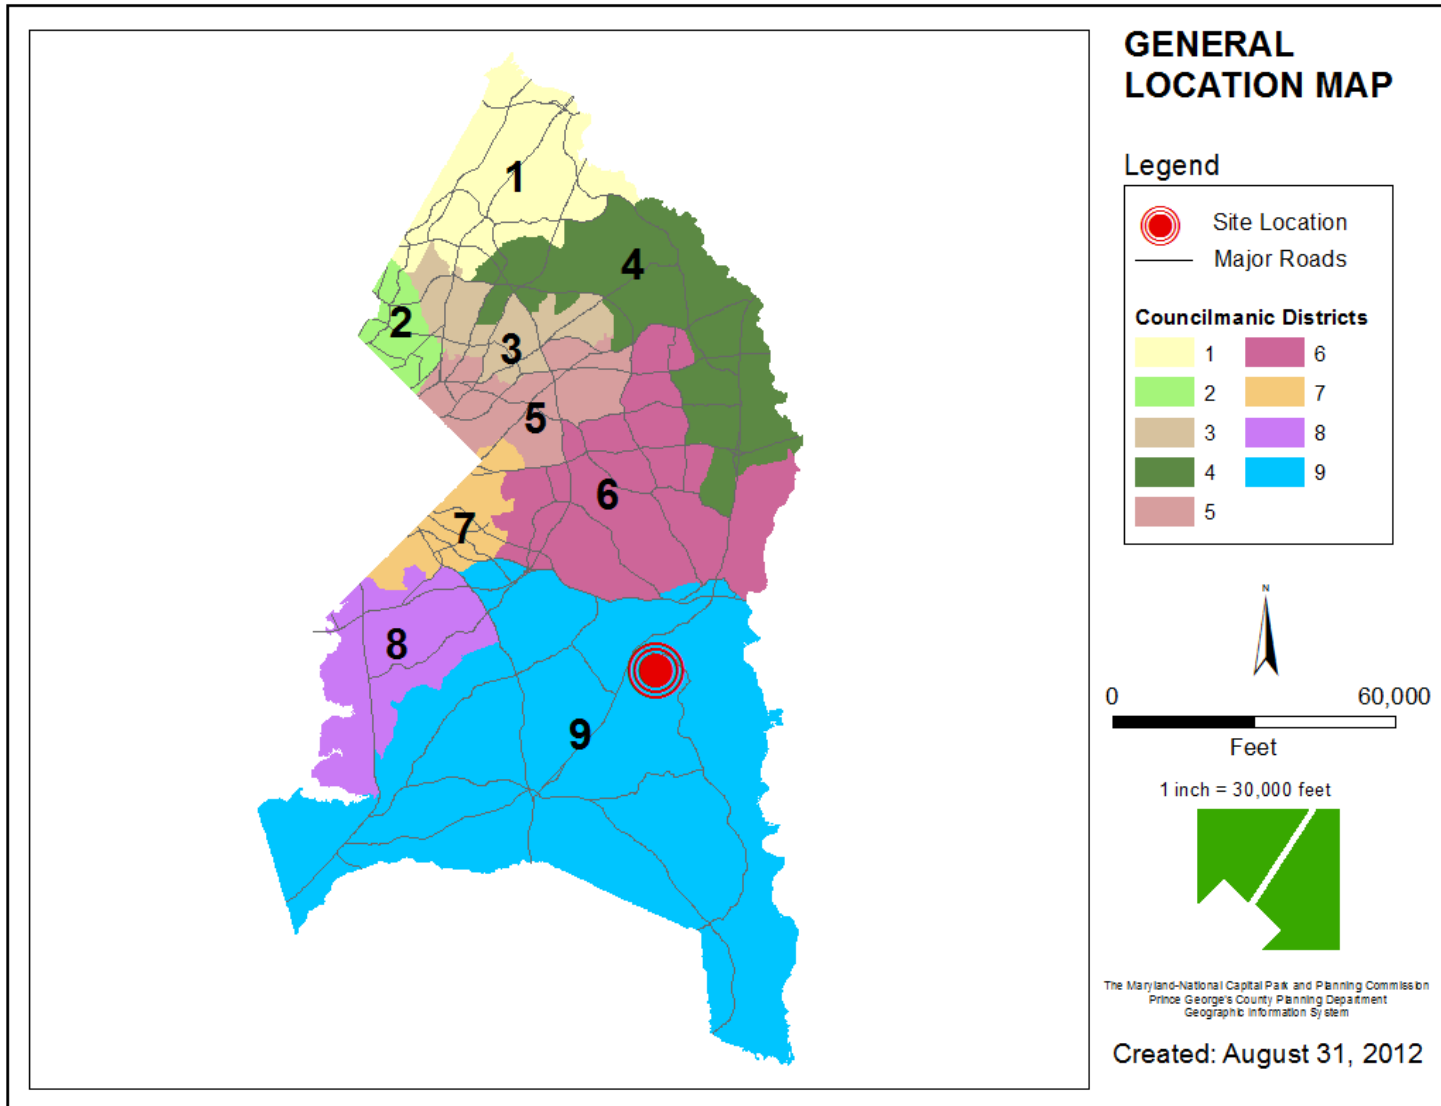


SITE VICINITY

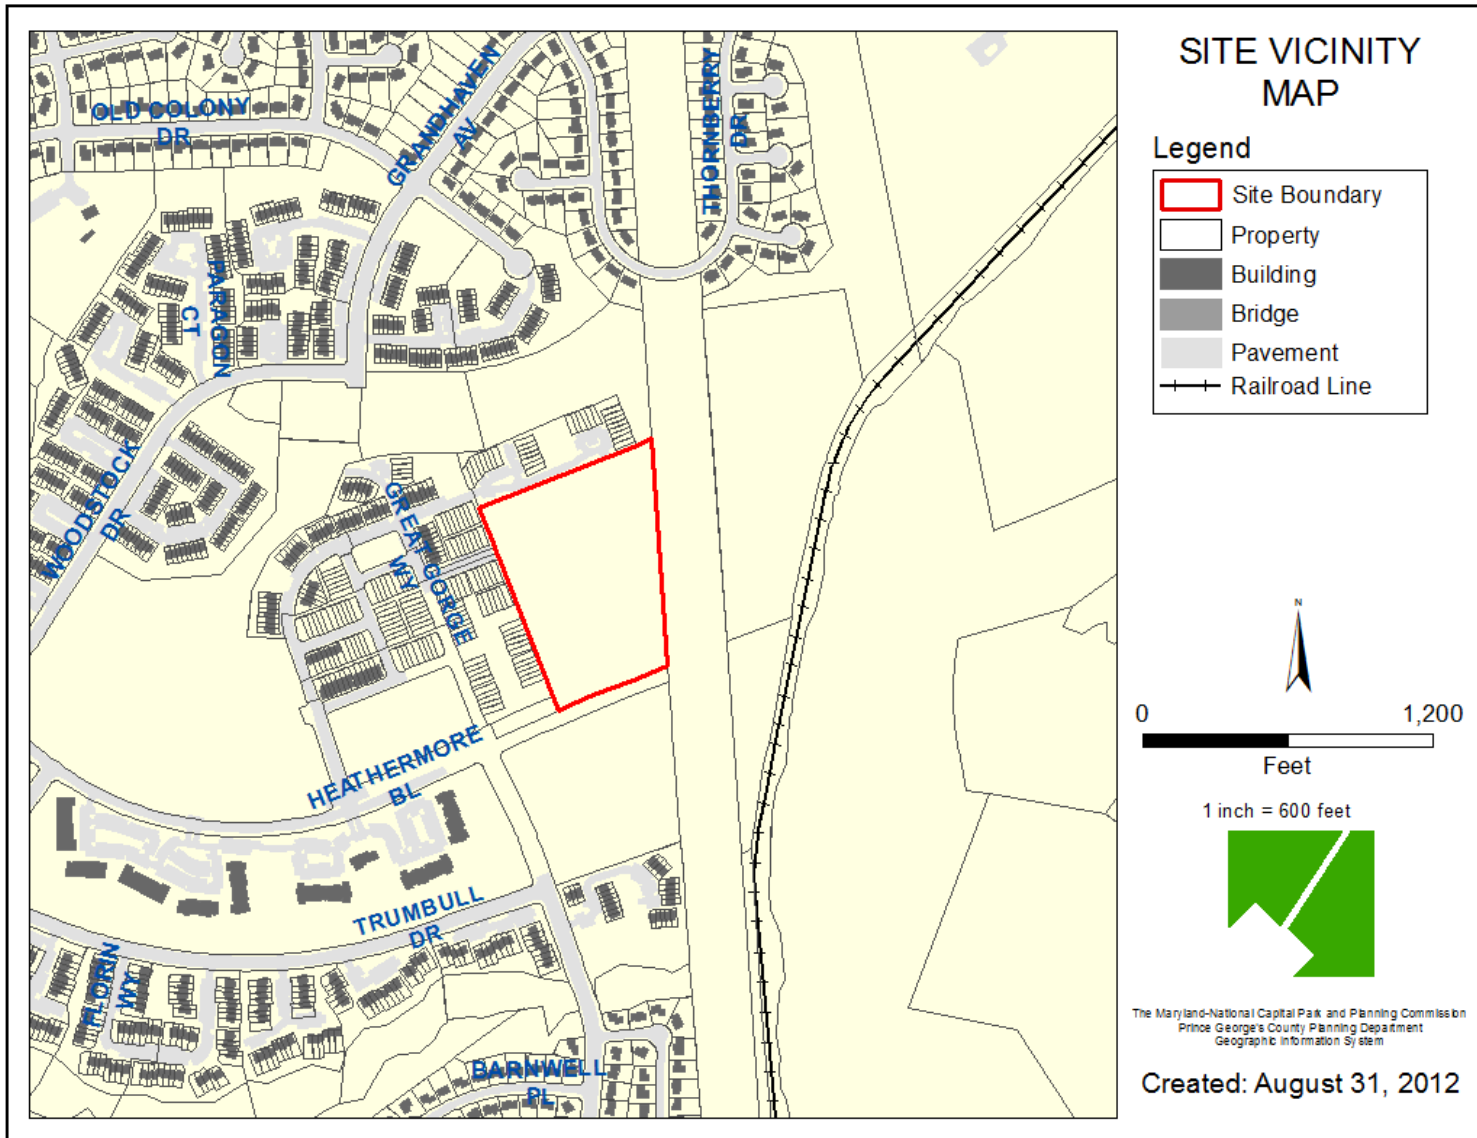

ZONING MAP

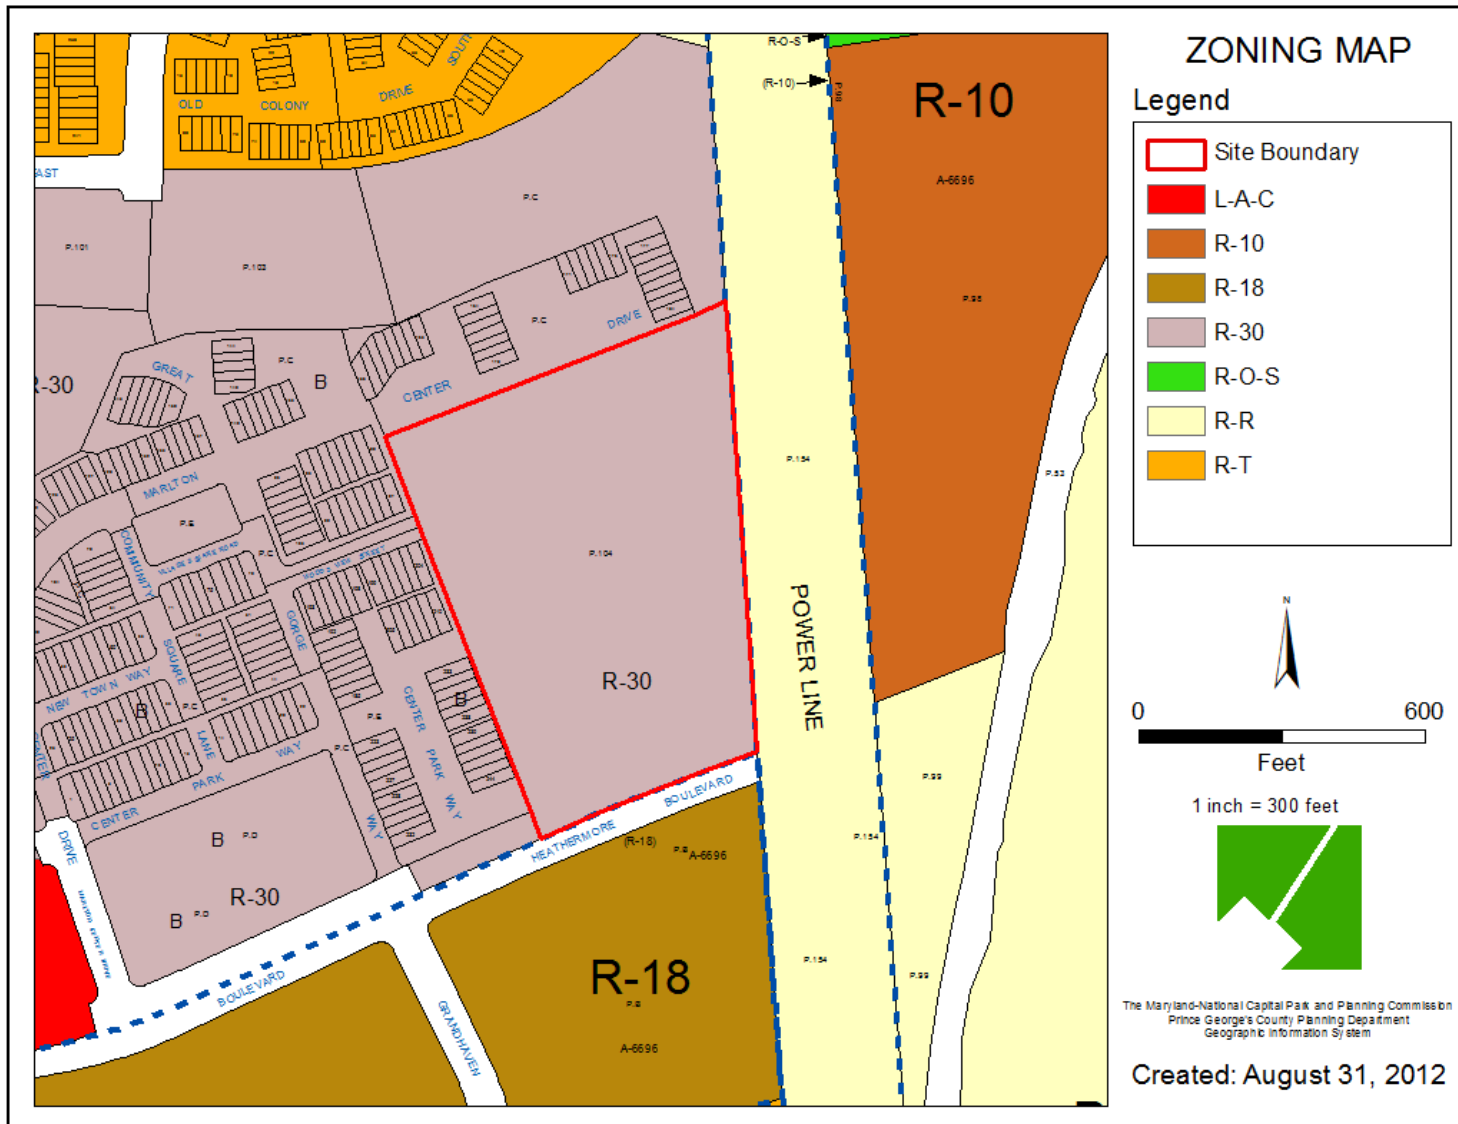


OVERLAY MAP

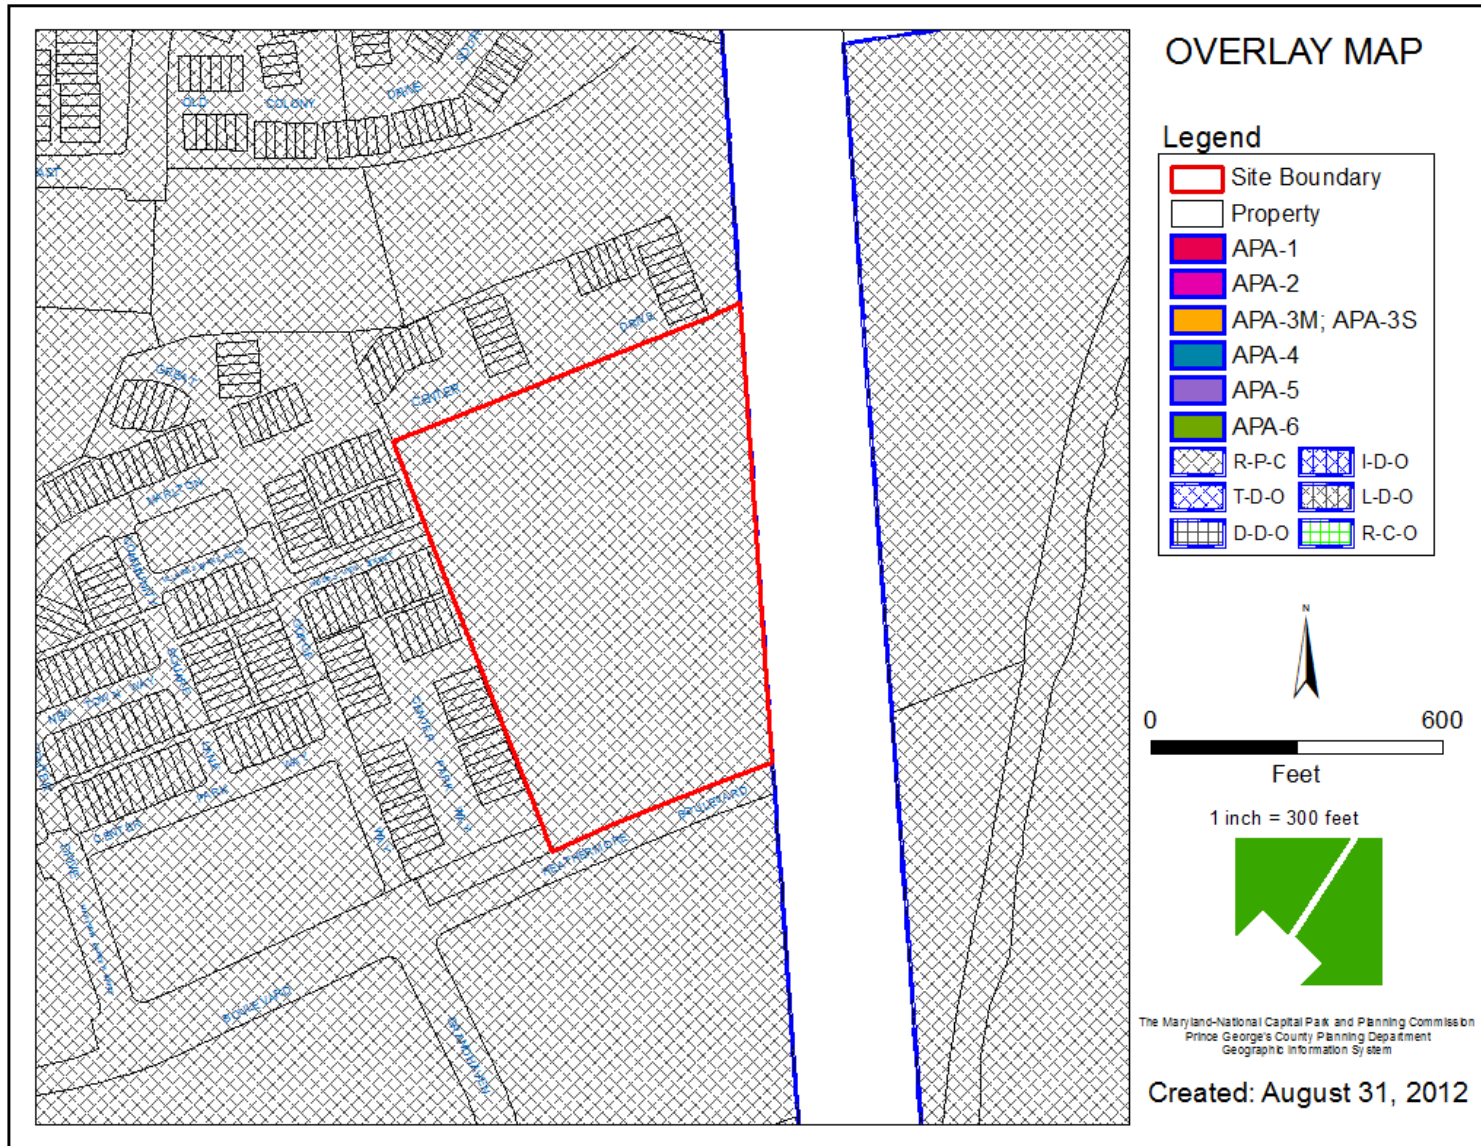




SITE MAP

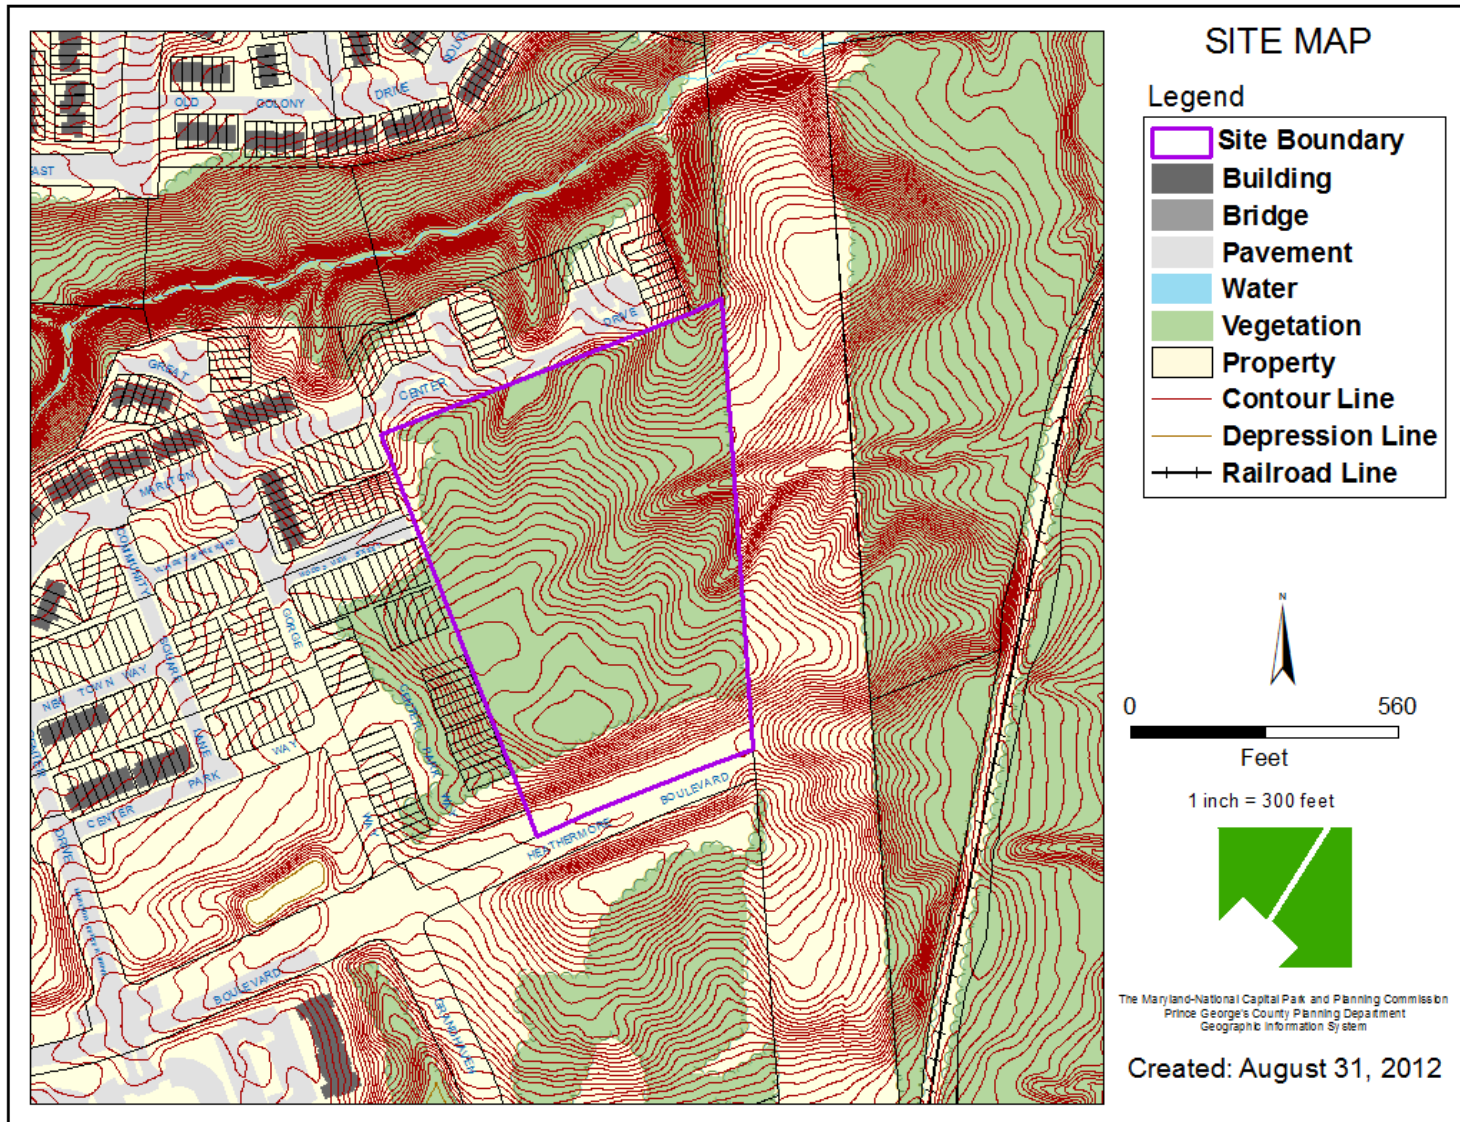

MASTER PLAN RIGHT-OF-WAY MAP

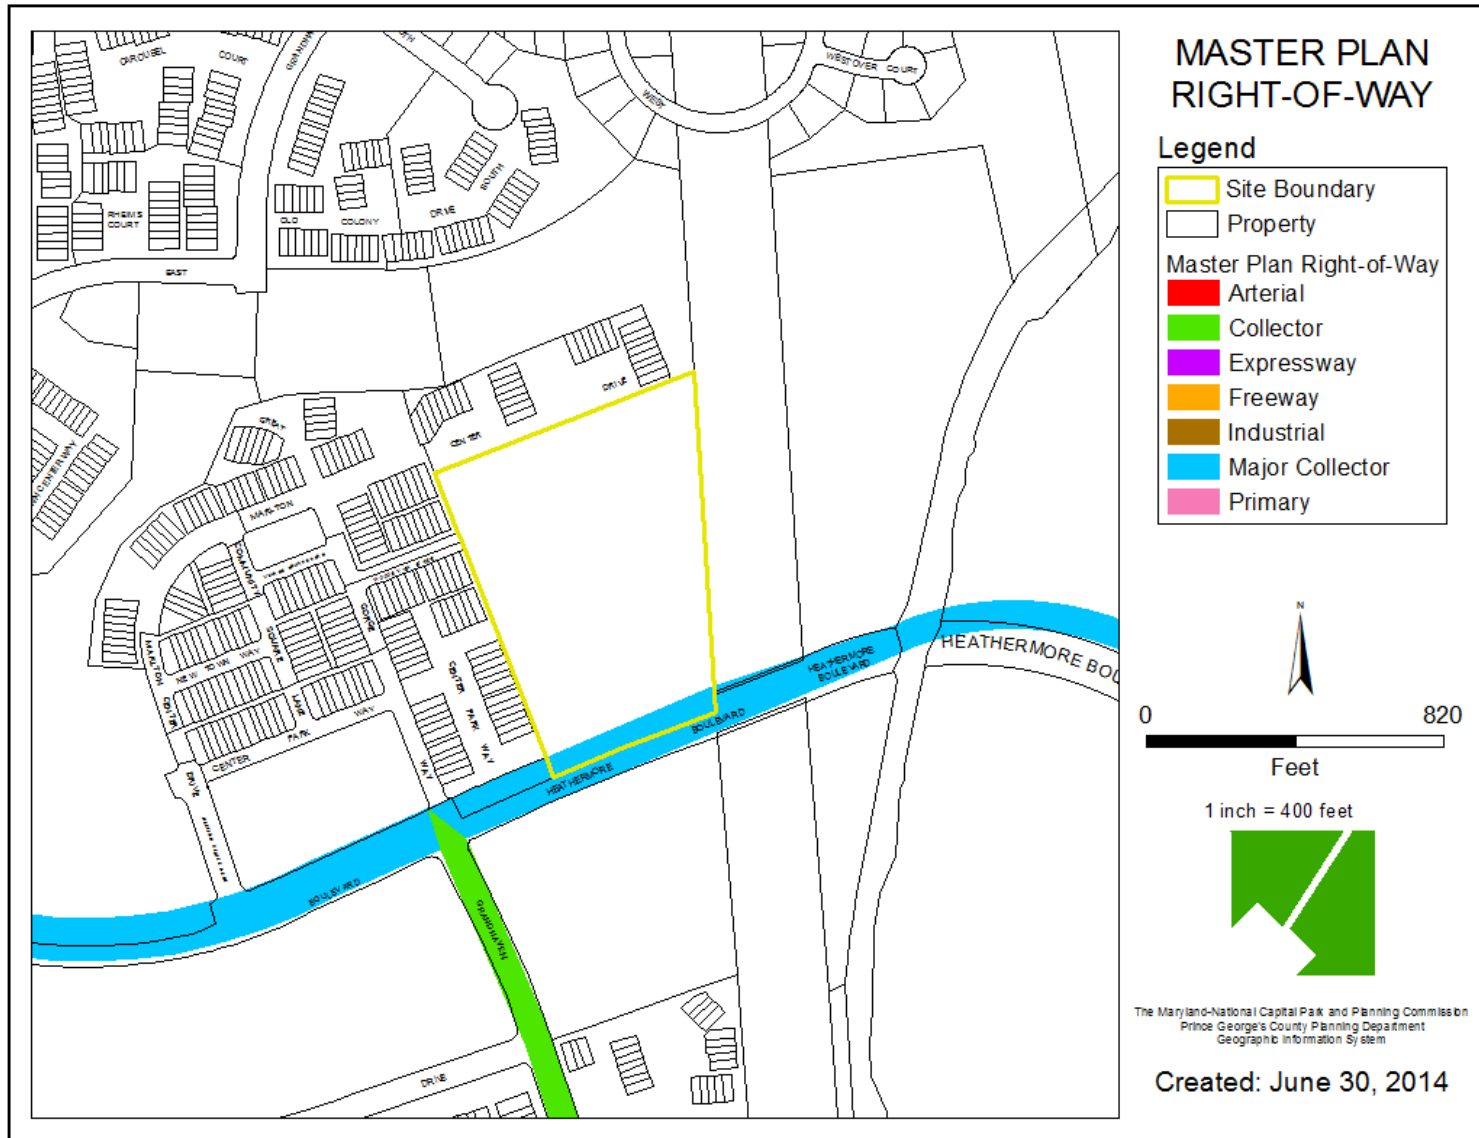


OVERALL SITE PLAN RENDERING




SITE PLAN



LANDSCAPE PLAN

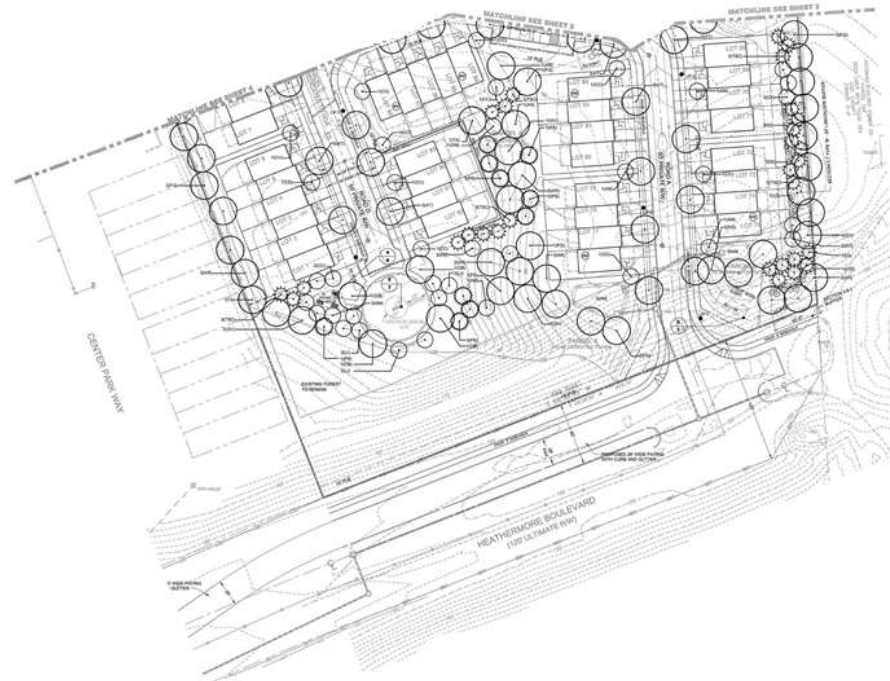

LANDSCAPE PLAN, SIGNAGE

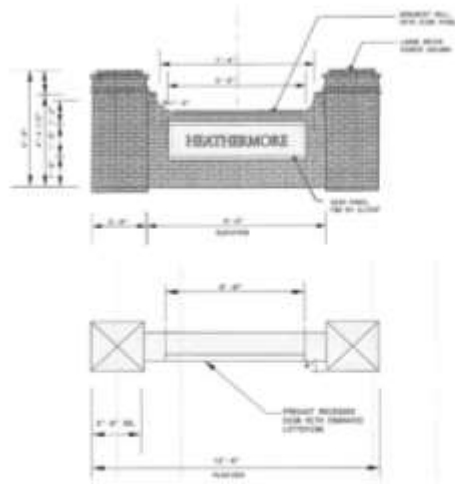


SIGNAGE DETAILS

SCALE: 1/8"=1'-0"




SIGNAGE RENDERING

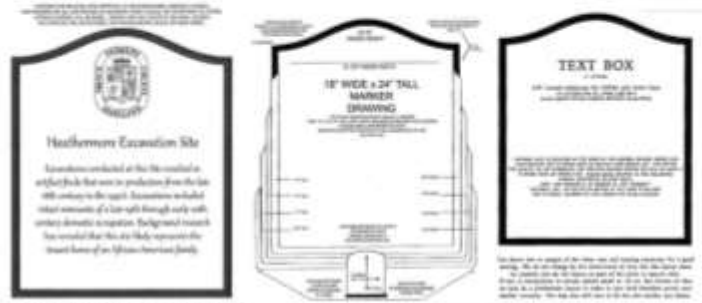

ARCHAEOLOGICAL SIGNAGE DETAILS

SCALE: 1/8"=1'-0"

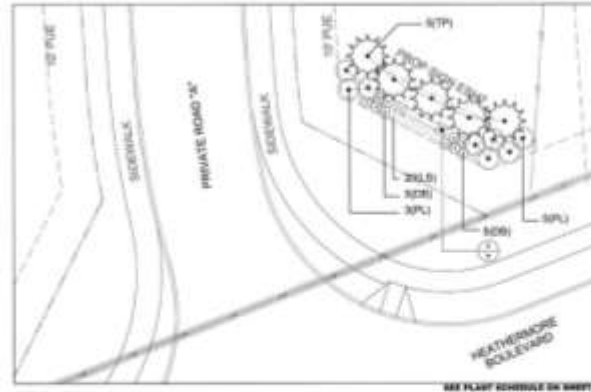


ENTRY SIGNAGE PLANTING DETAIL

SCALE: 1/8"=1'-0"



PLAYGROUND

SCALE: 1/8"=1'-0"

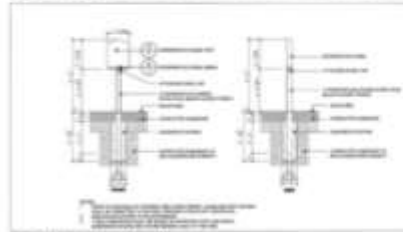

INTERPRETIVE SIGN

SCALE: 1/8"=1'-0"

M.C.P.P.C. APPROVALS

PROJECT NAME	DATE	APPROVED
HEATHERMORE BLVD	10/1/2014	APPROVED
PRINCE GEORGE'S COUNTY	10/1/2014	APPROVED
10TH ELECTION DISTRICT	10/1/2014	APPROVED

Dewberry

PROJECT NAME	DATE	APPROVED
HEATHERMORE BLVD	10/1/2014	APPROVED
PRINCE GEORGE'S COUNTY	10/1/2014	APPROVED
10TH ELECTION DISTRICT	10/1/2014	APPROVED

HEATHERMORE BLVD
UPPER MARLBORO
PRINCE GEORGE'S COUNTY
MARYLAND
10TH ELECTION DISTRICT



3-6-2014

AS SHOWN

NO.	REVISION	DATE
1	1	10/1/2014

LANDSCAPE AND LIGHTING
PLAN
DETAIL SHEET

7