


ITEM: 6


CASE:DSP-12030

PREGNANCY AID CENTER


GENERAL LOCATION MAP

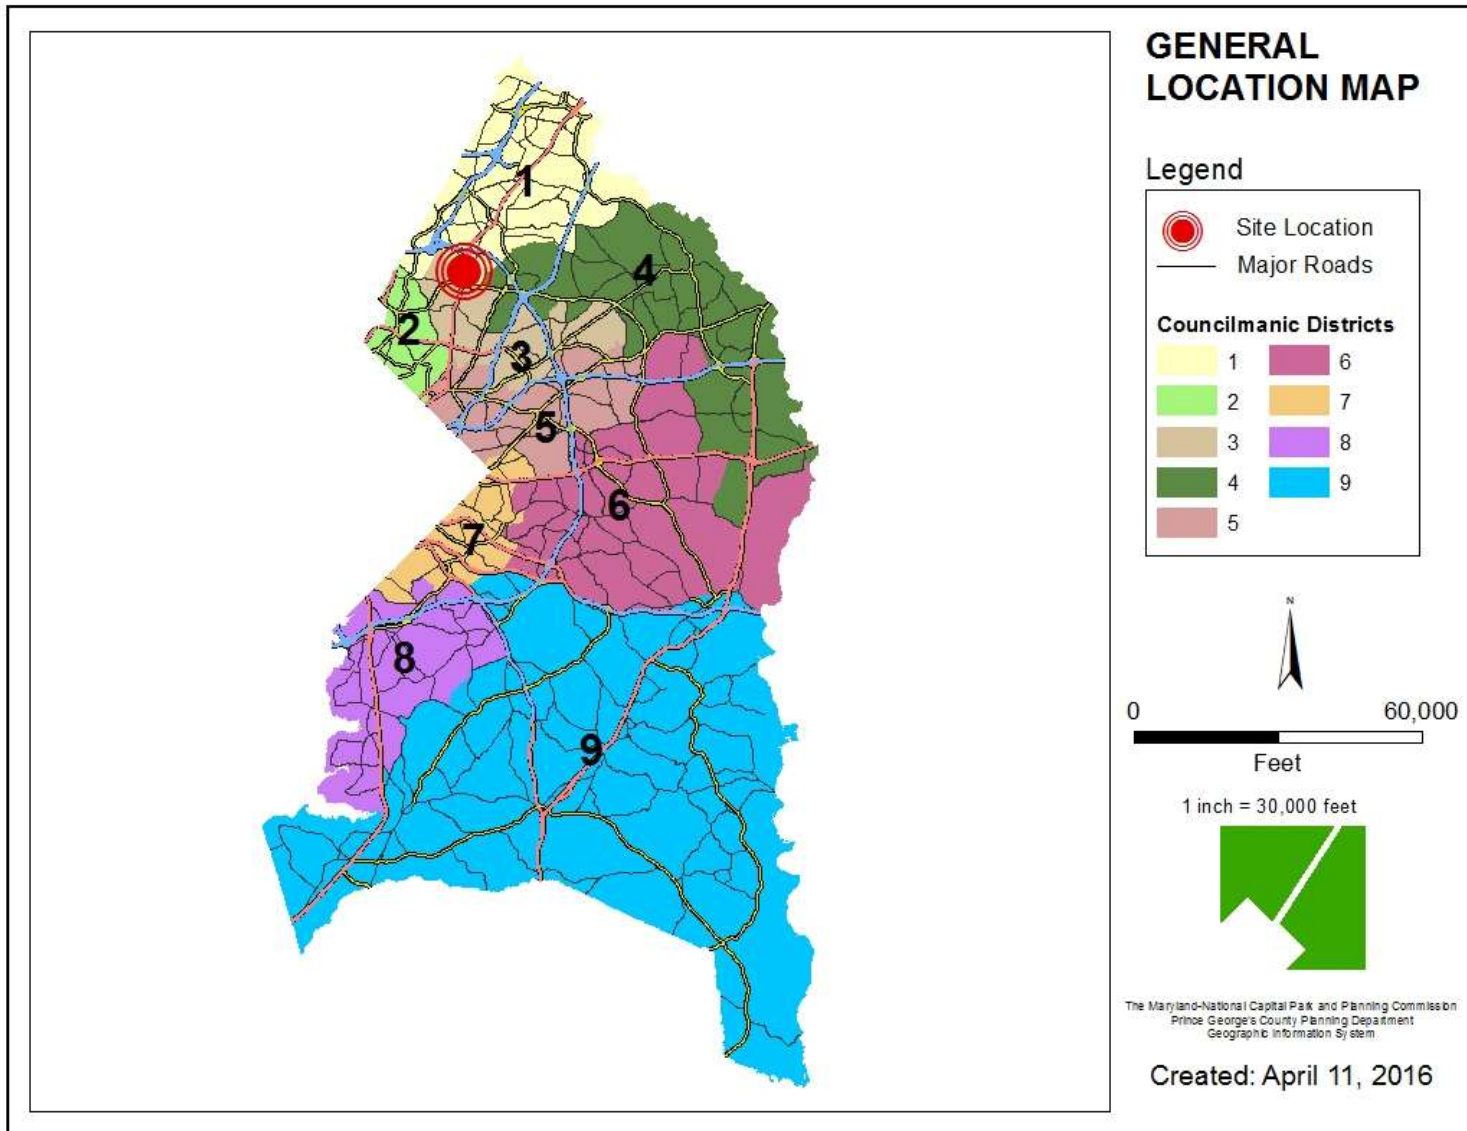


SITE VICINITY

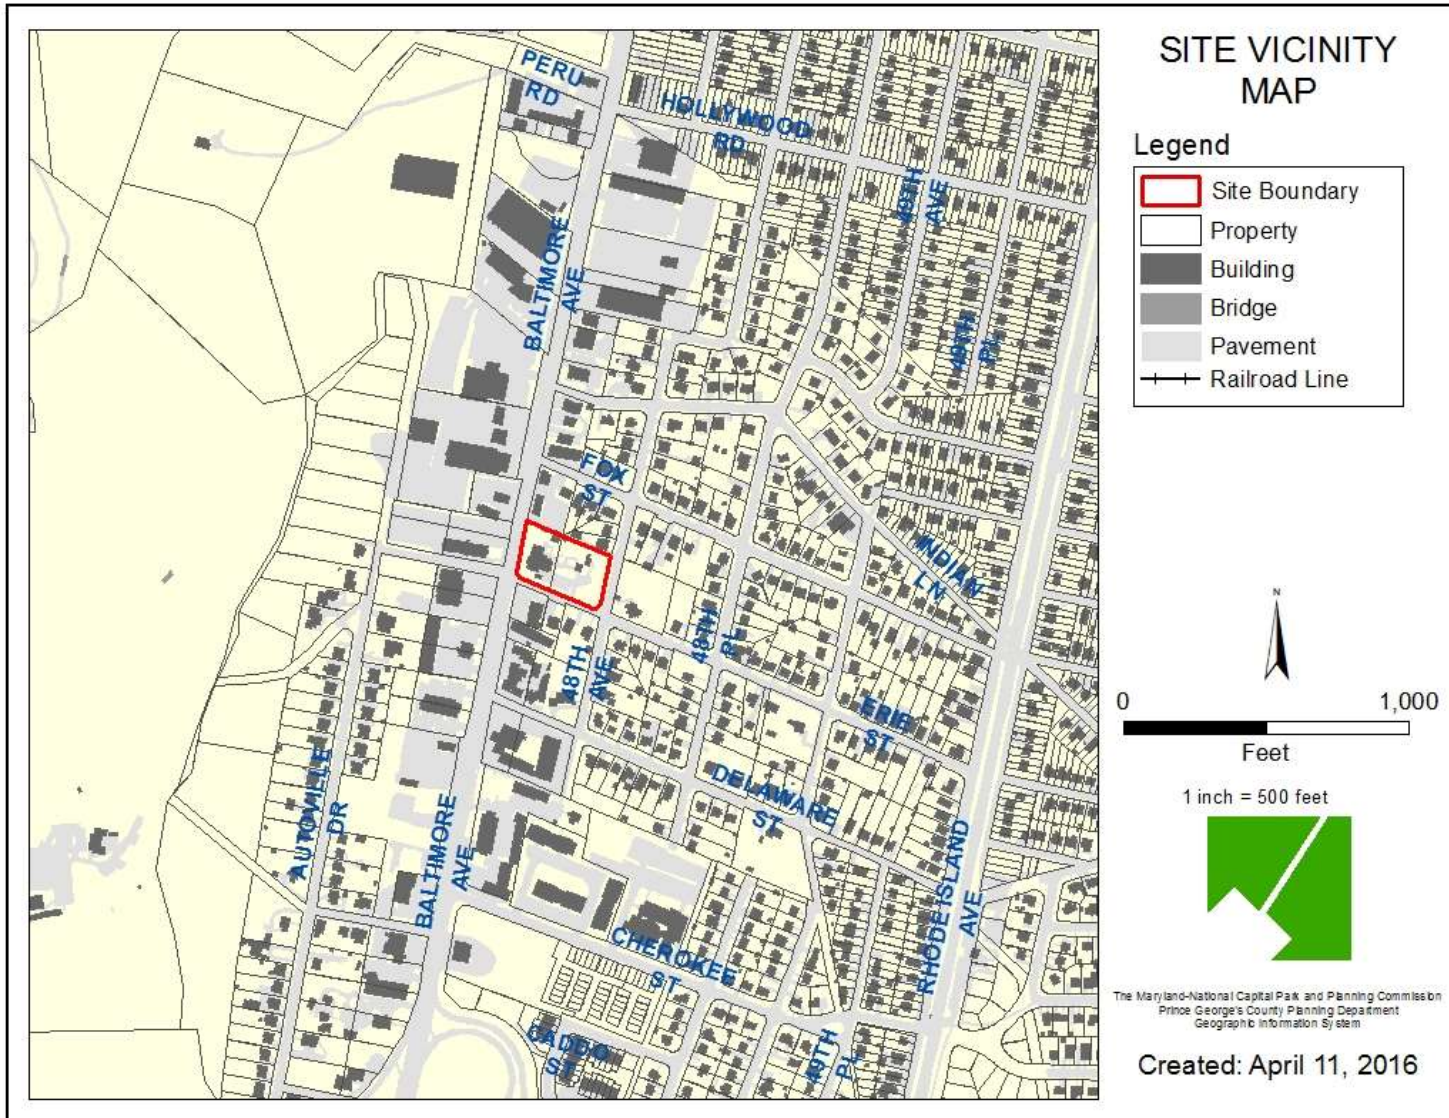


ZONING MAP

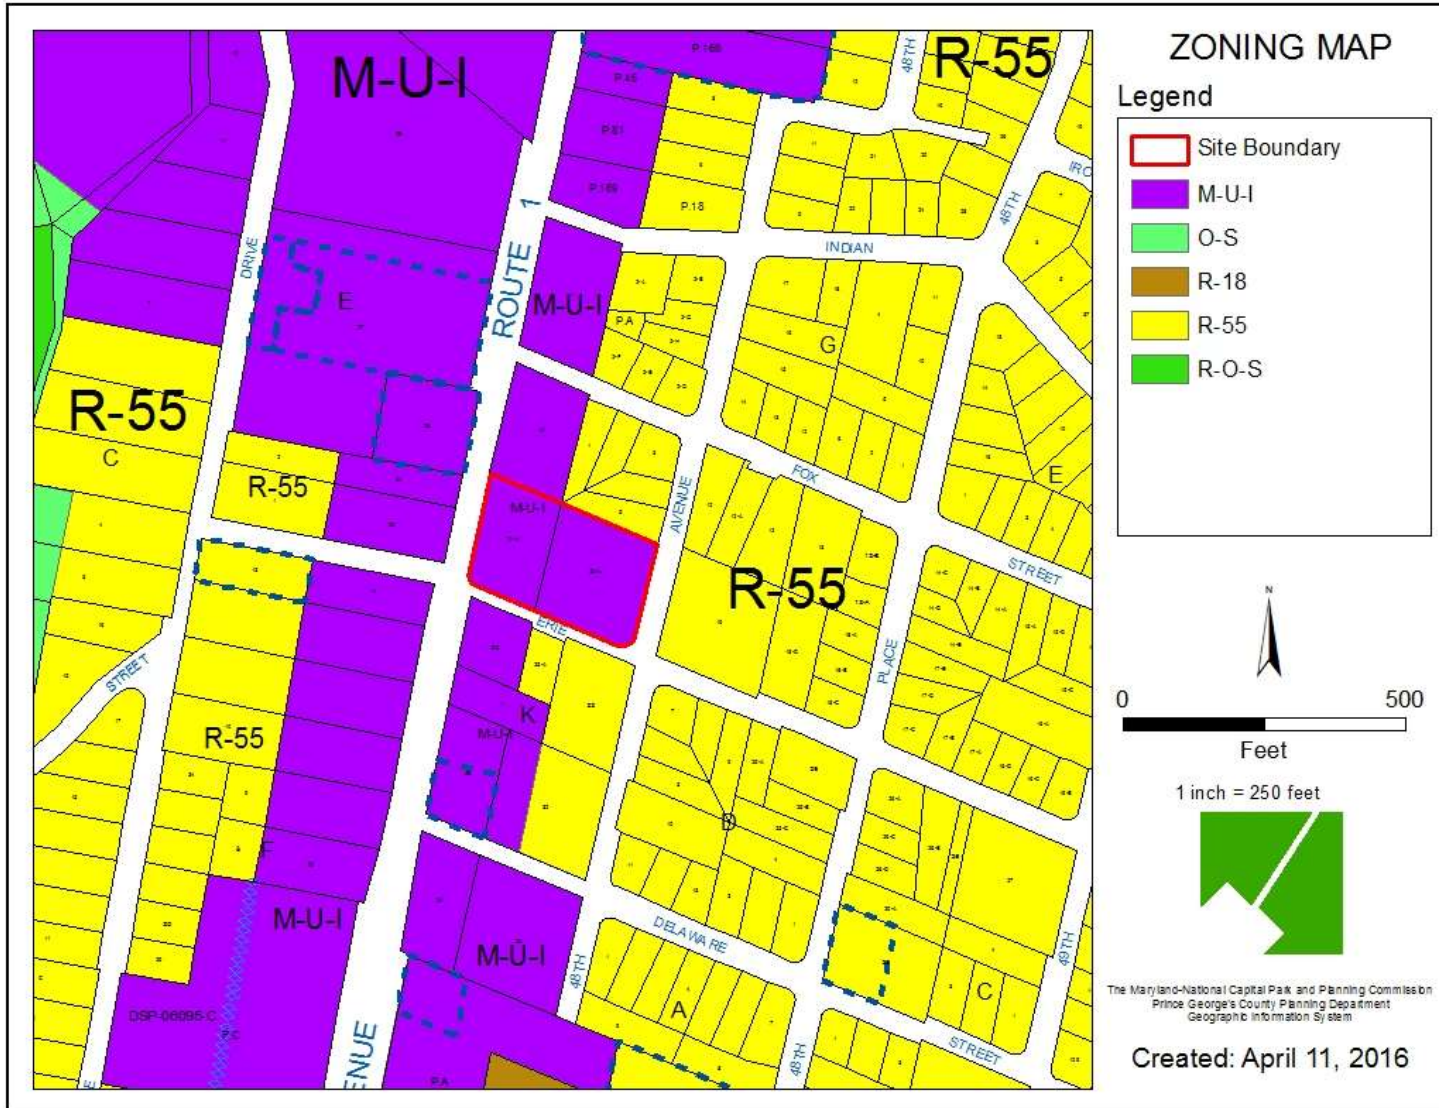


OVERLAY MAP

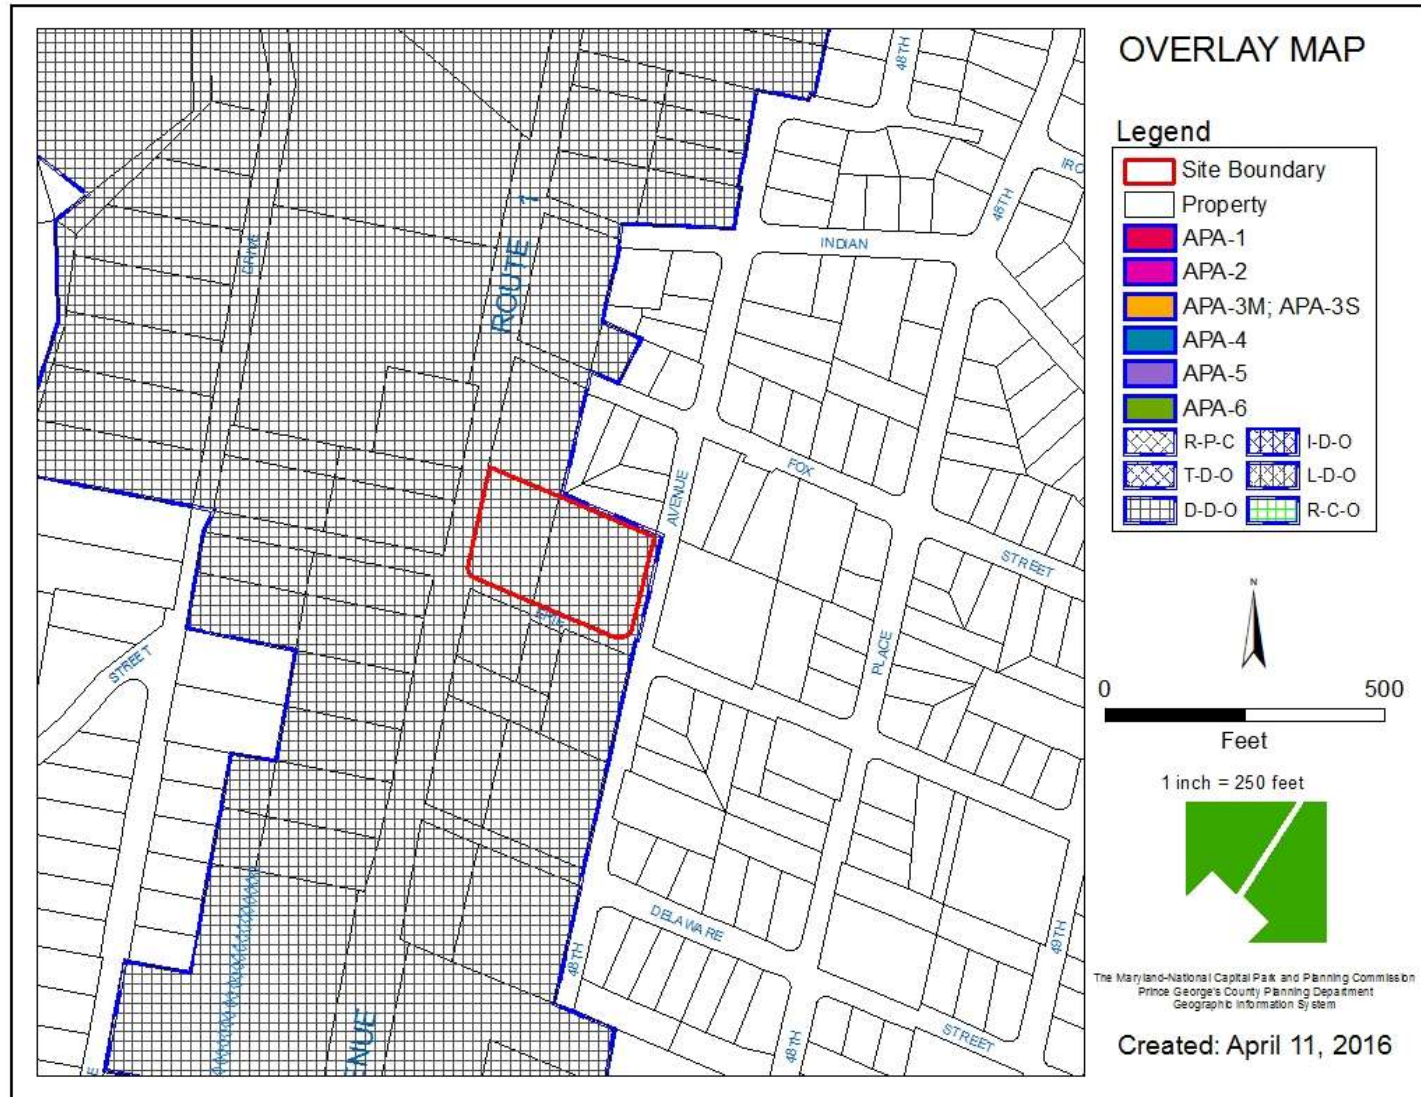

AERIAL MAP

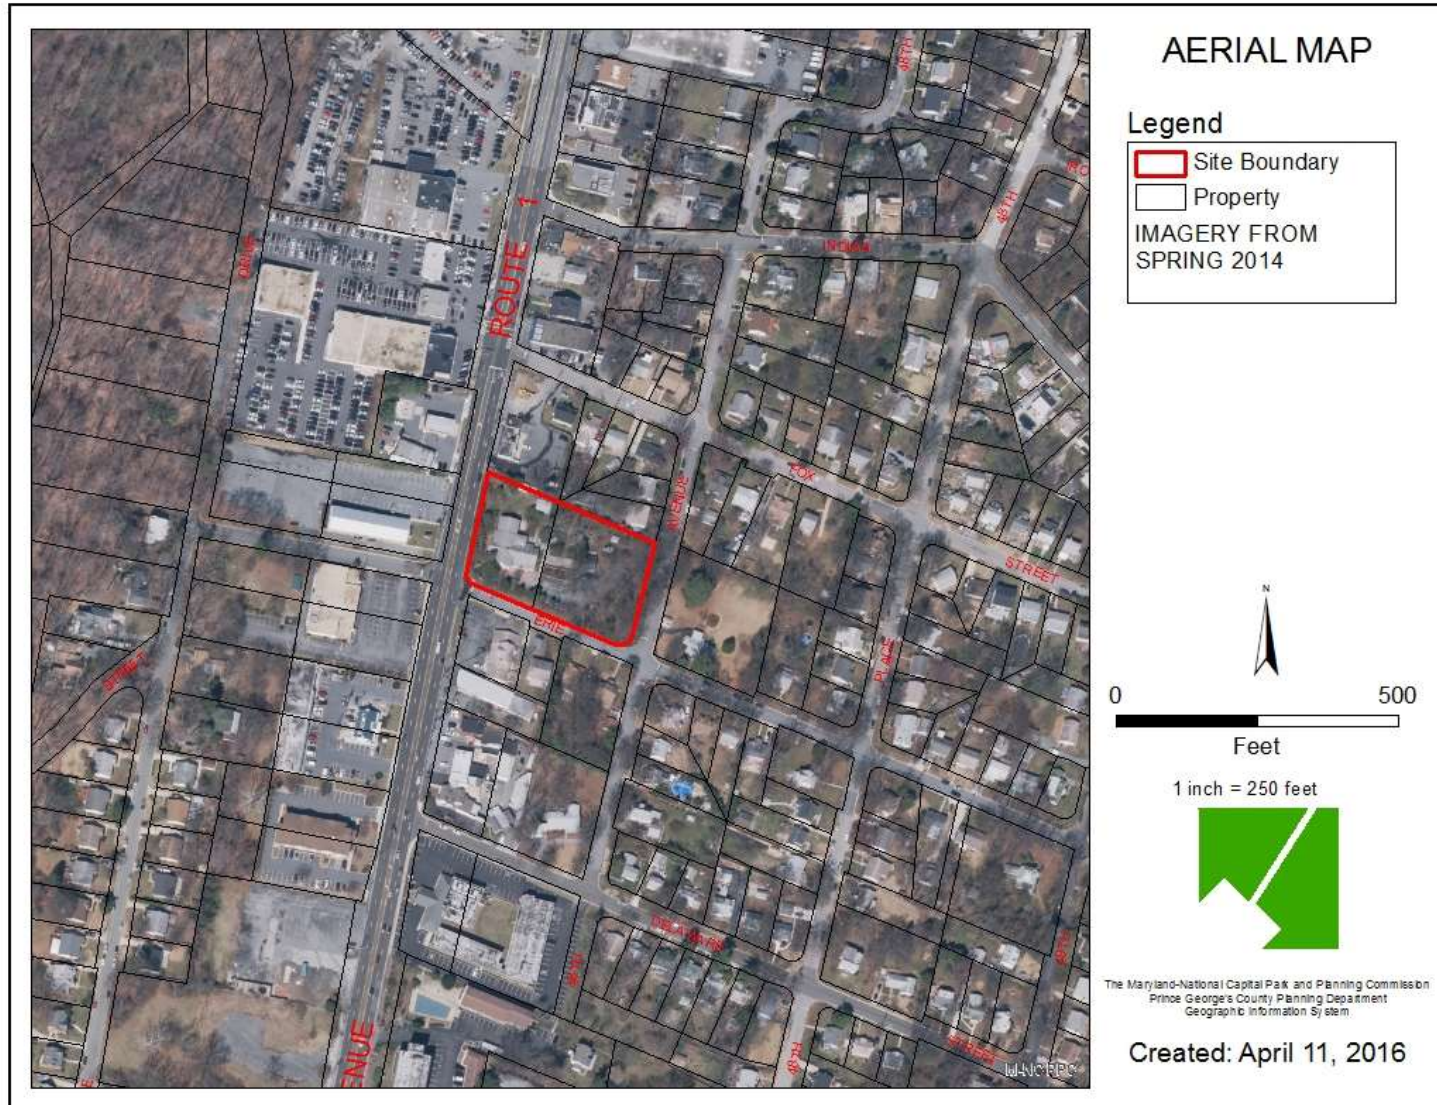

SITE MAP

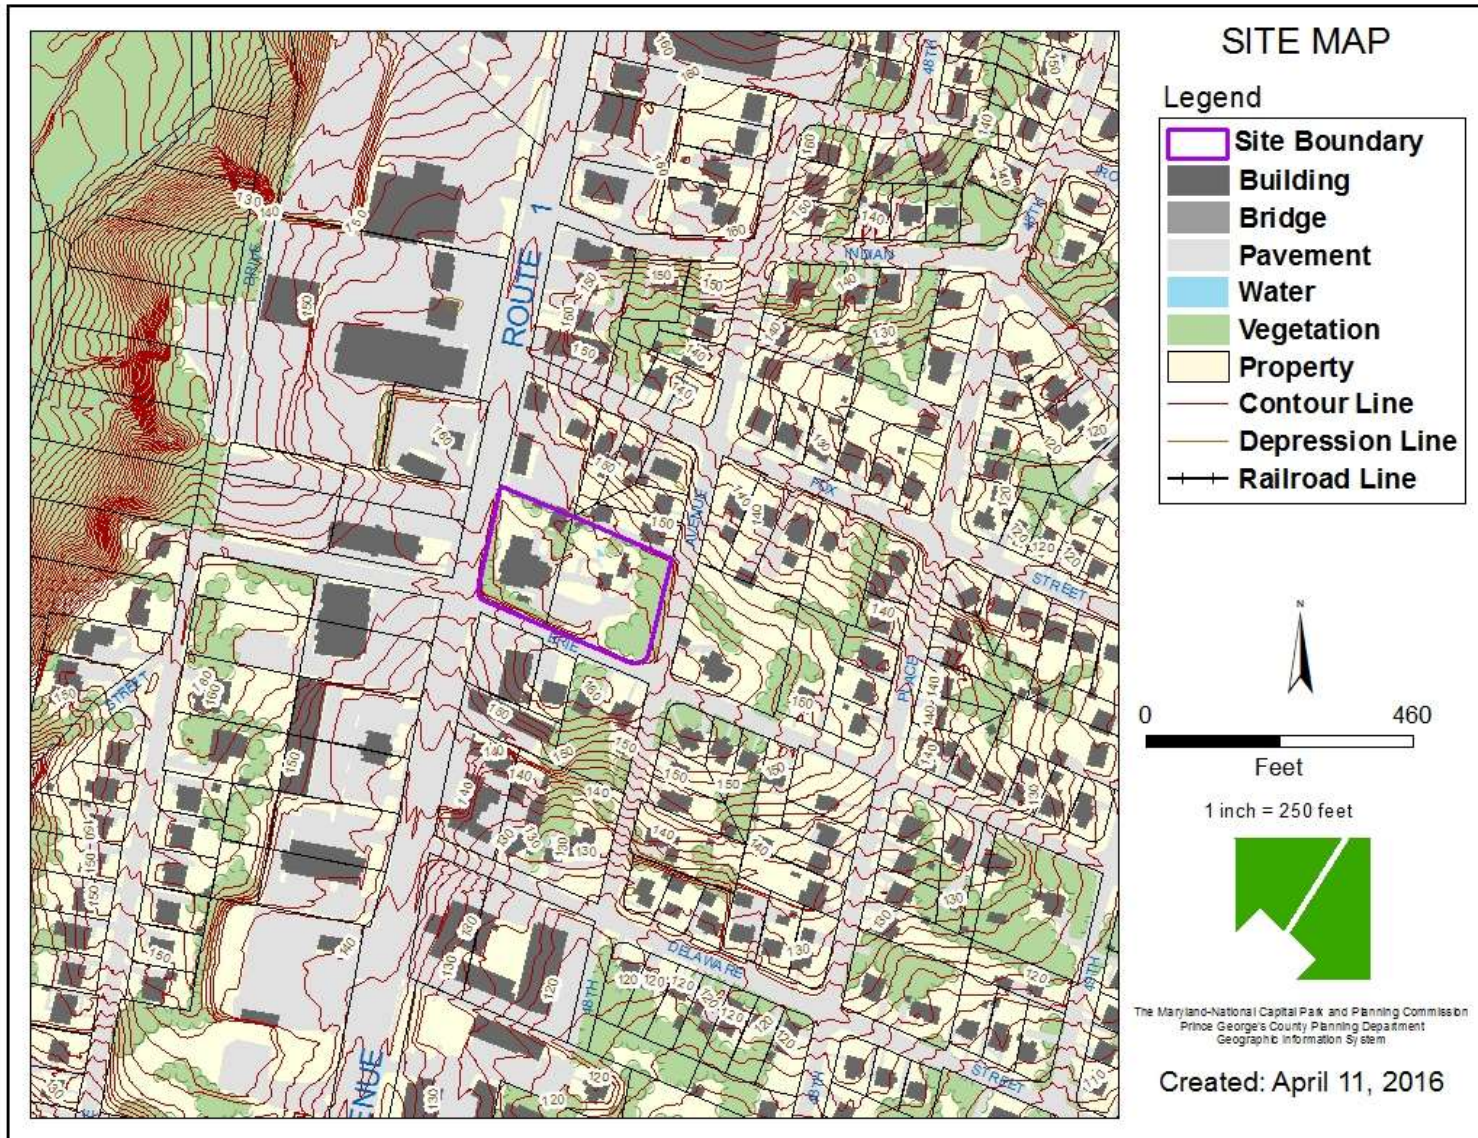

MASTER PLAN RIGHT-OF-WAY MAP



BIRD'S-EYE VIEW WITH APPROXIMATE SITE BOUNDARY OUTLINED



© 2014 Pictometry

SITE LOOKING SOUTH



© 2014 Pictometry

RENDERED LANDSCAPE PLAN



FRONT OF EXISTING BUILDING FROM PARKING LOT



SOUTH ELEVATION OF EXISTING BUILDING



EXISTING BUILDING MAIN ENTRANCE




SOUTH SIDE OF EXISTING BUILDING



NORTH ELEVATION OF EXISTING BUILDING




EXPANSION - FIRST FLOOR INFILL

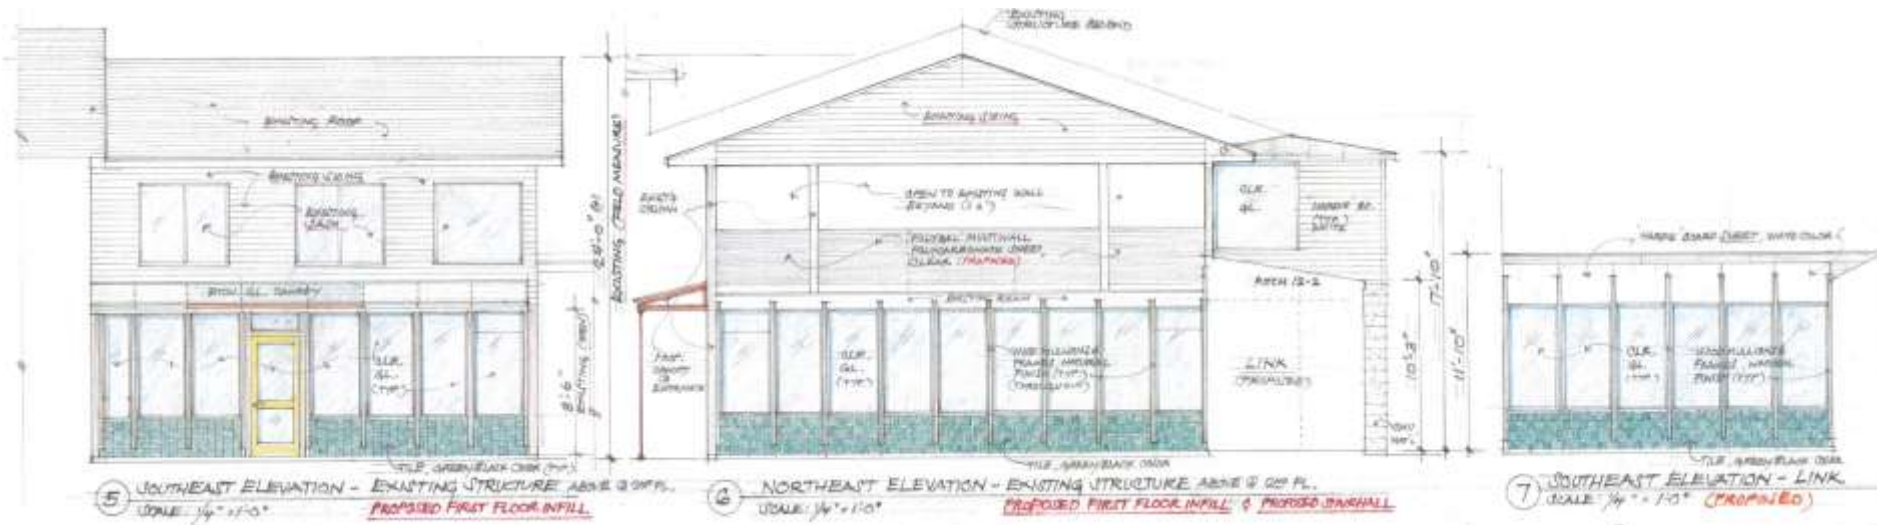

SOUTHWEST ELEVATION - EXPANSION




SOUTHEAST ELEVATION - EXPANSION

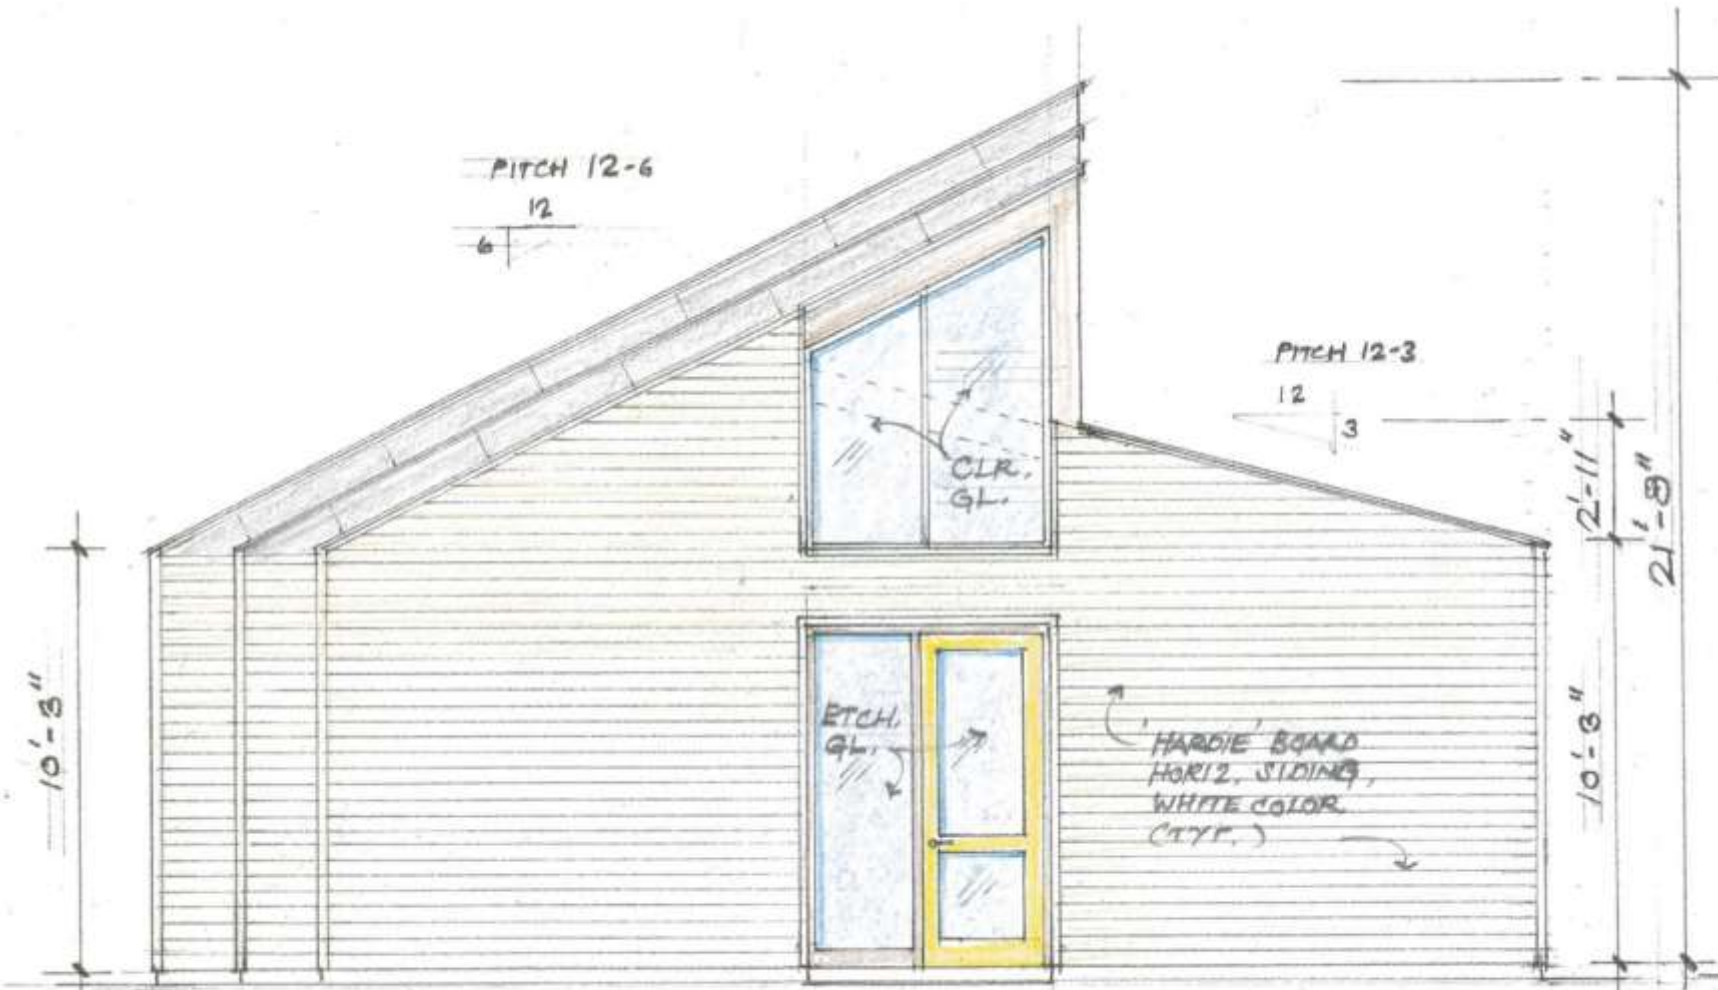

③ SOUTHEAST ELEVATION - PAVILION (PROPOSED)
SCALE: 1/4" = 1'-0"

NORTHEAST ELEVATION - EXPANSION

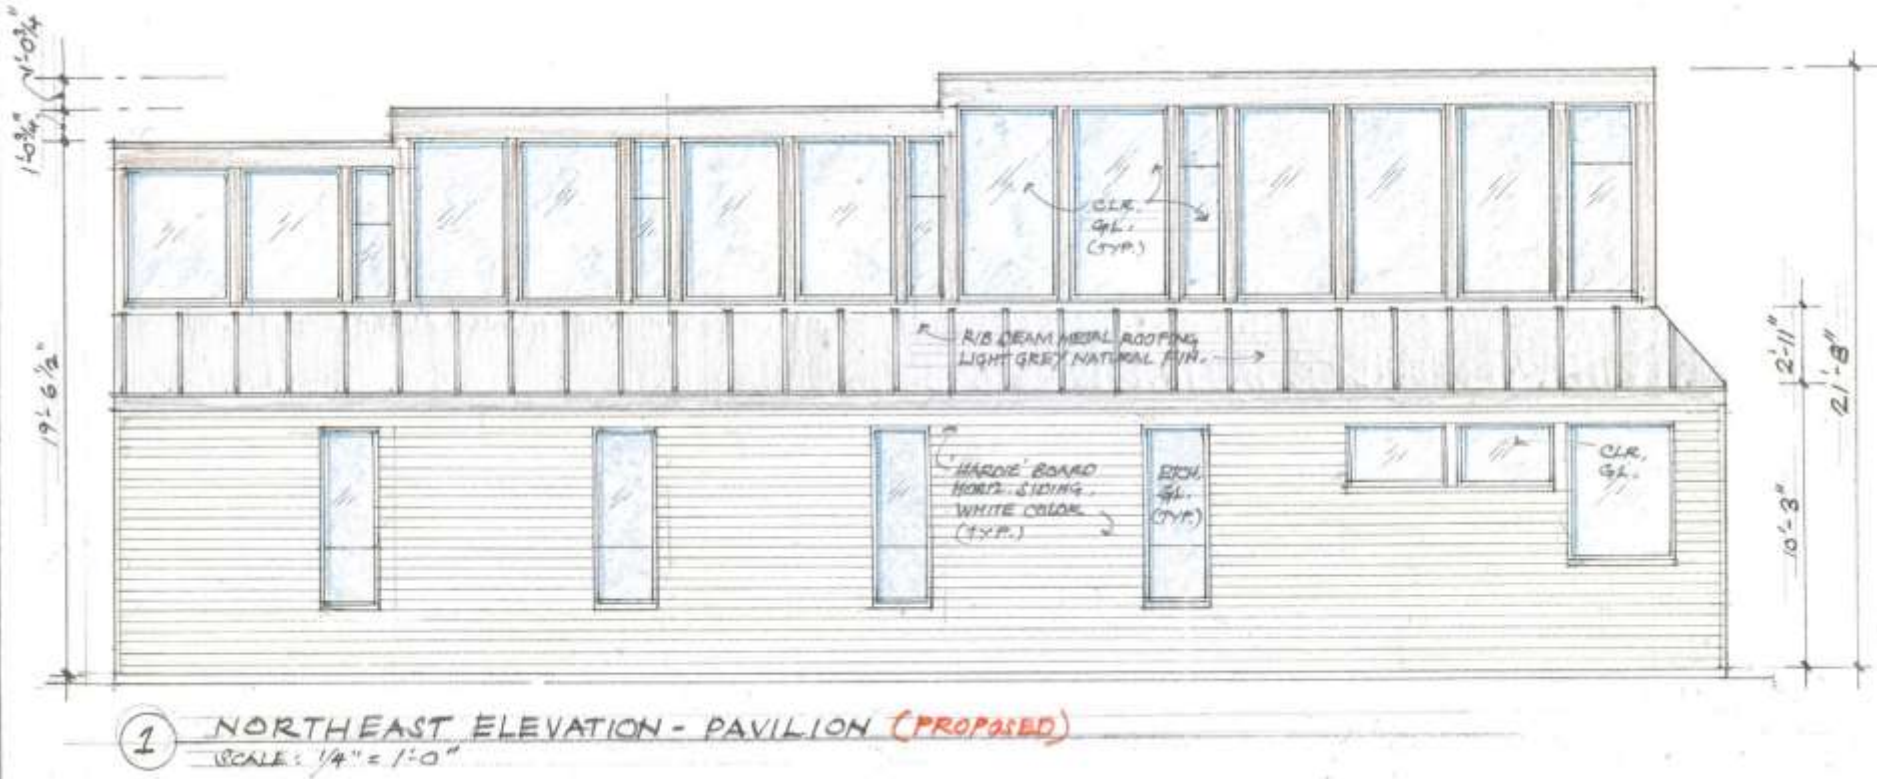

NORTHWEST ELEVATION - EXPANSION

