


ITEM: 19


CASE: DSP-12034-01

KEANE ENTERPRISES - PHASE 2


GENERAL LOCATION MAP

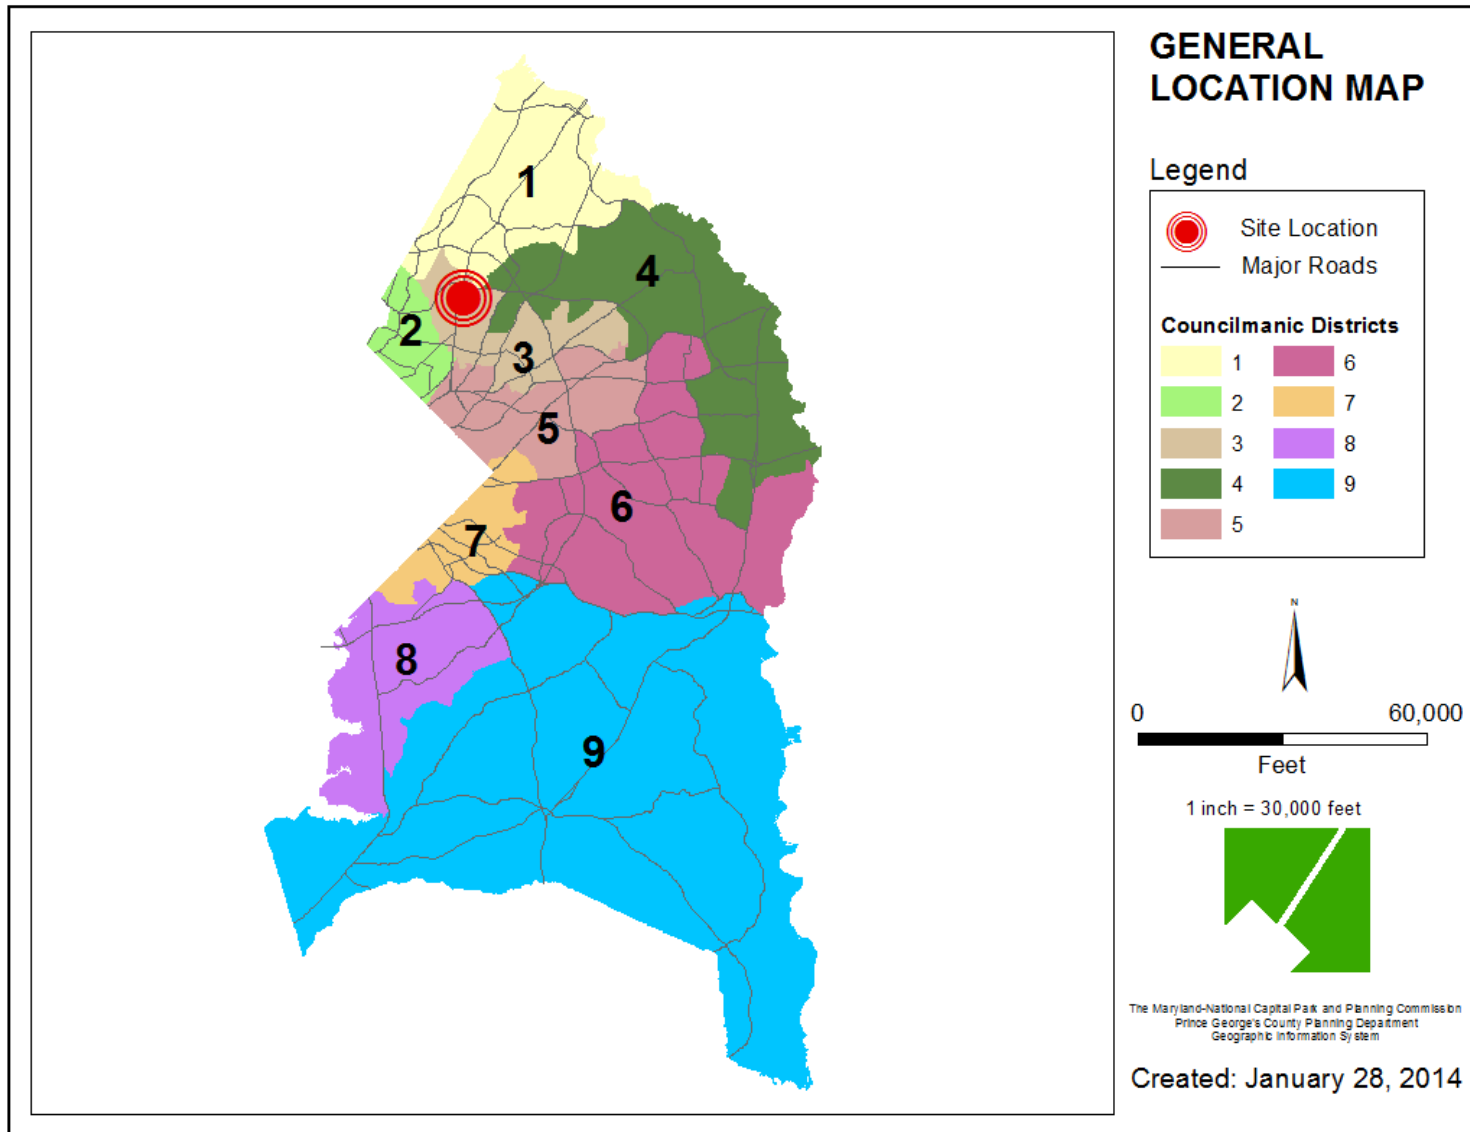


SITE VICINITY

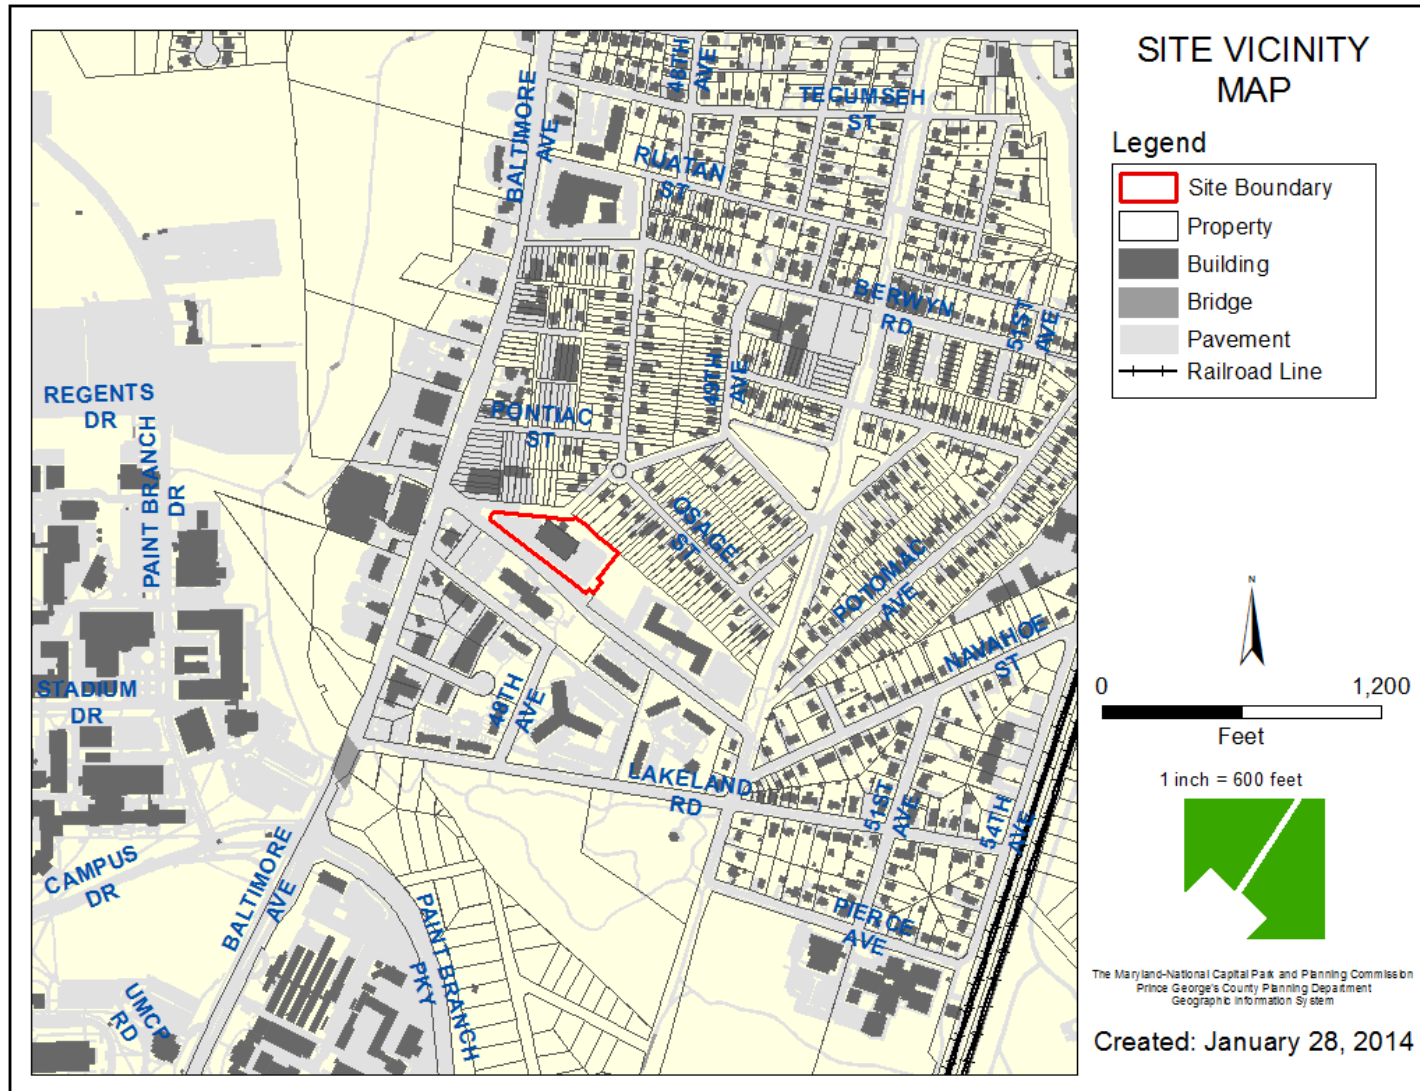


ZONING MAP

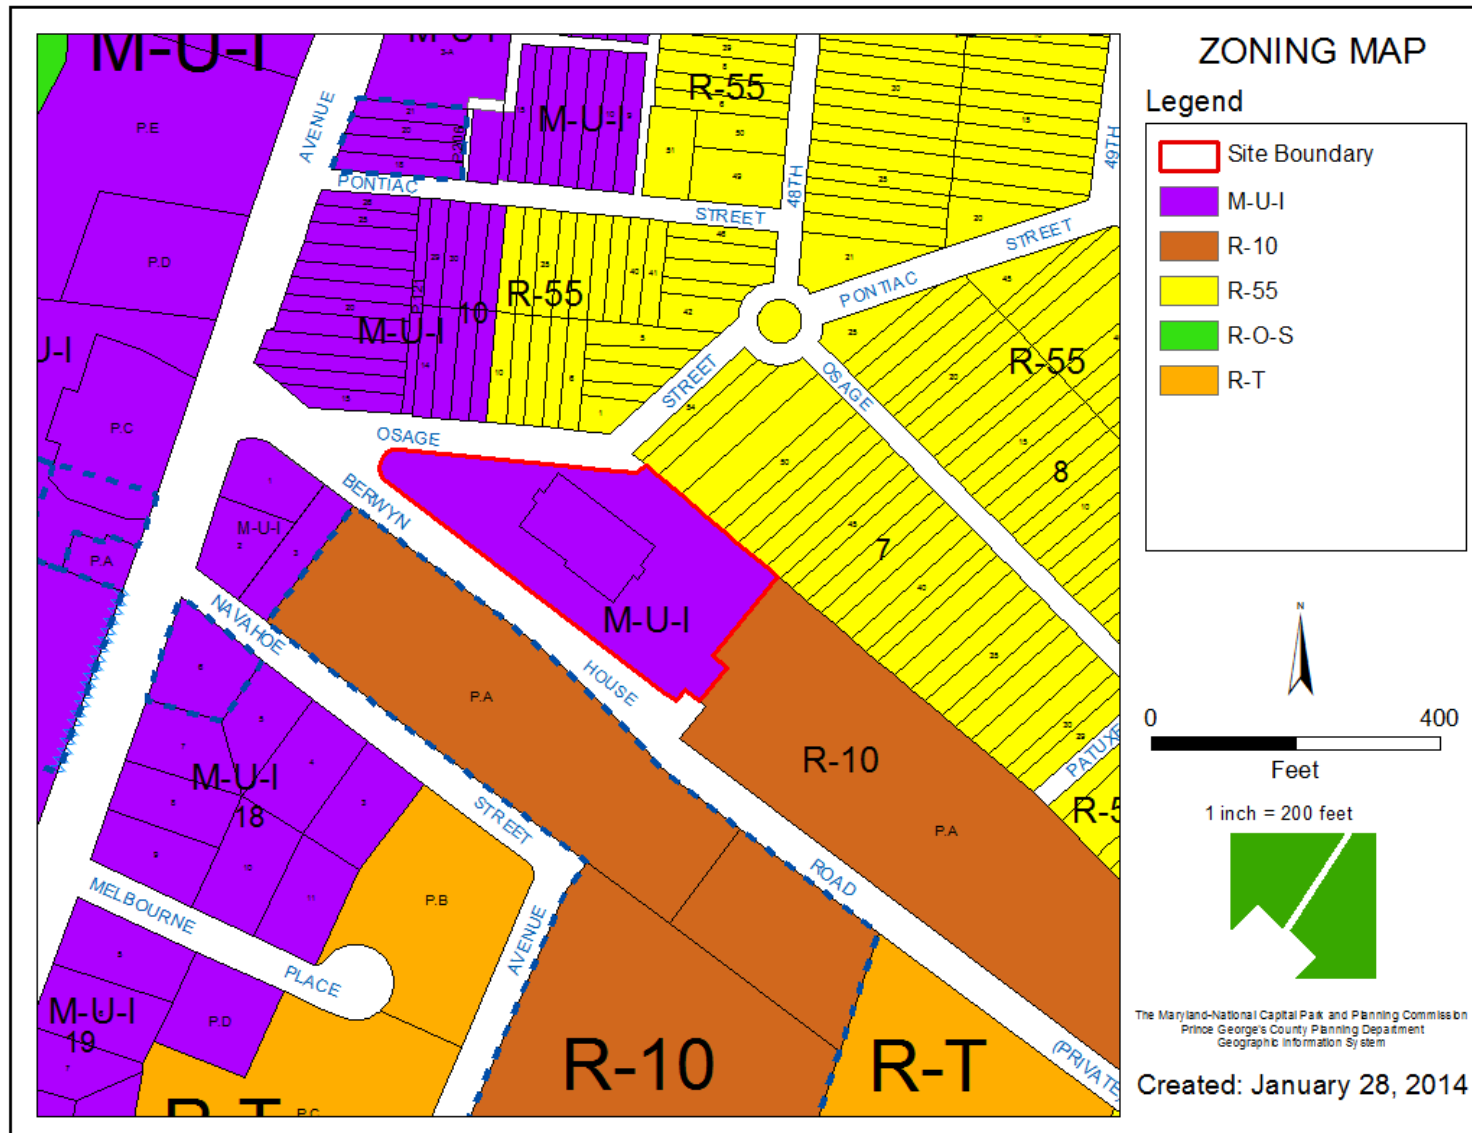


OVERLAY MAP

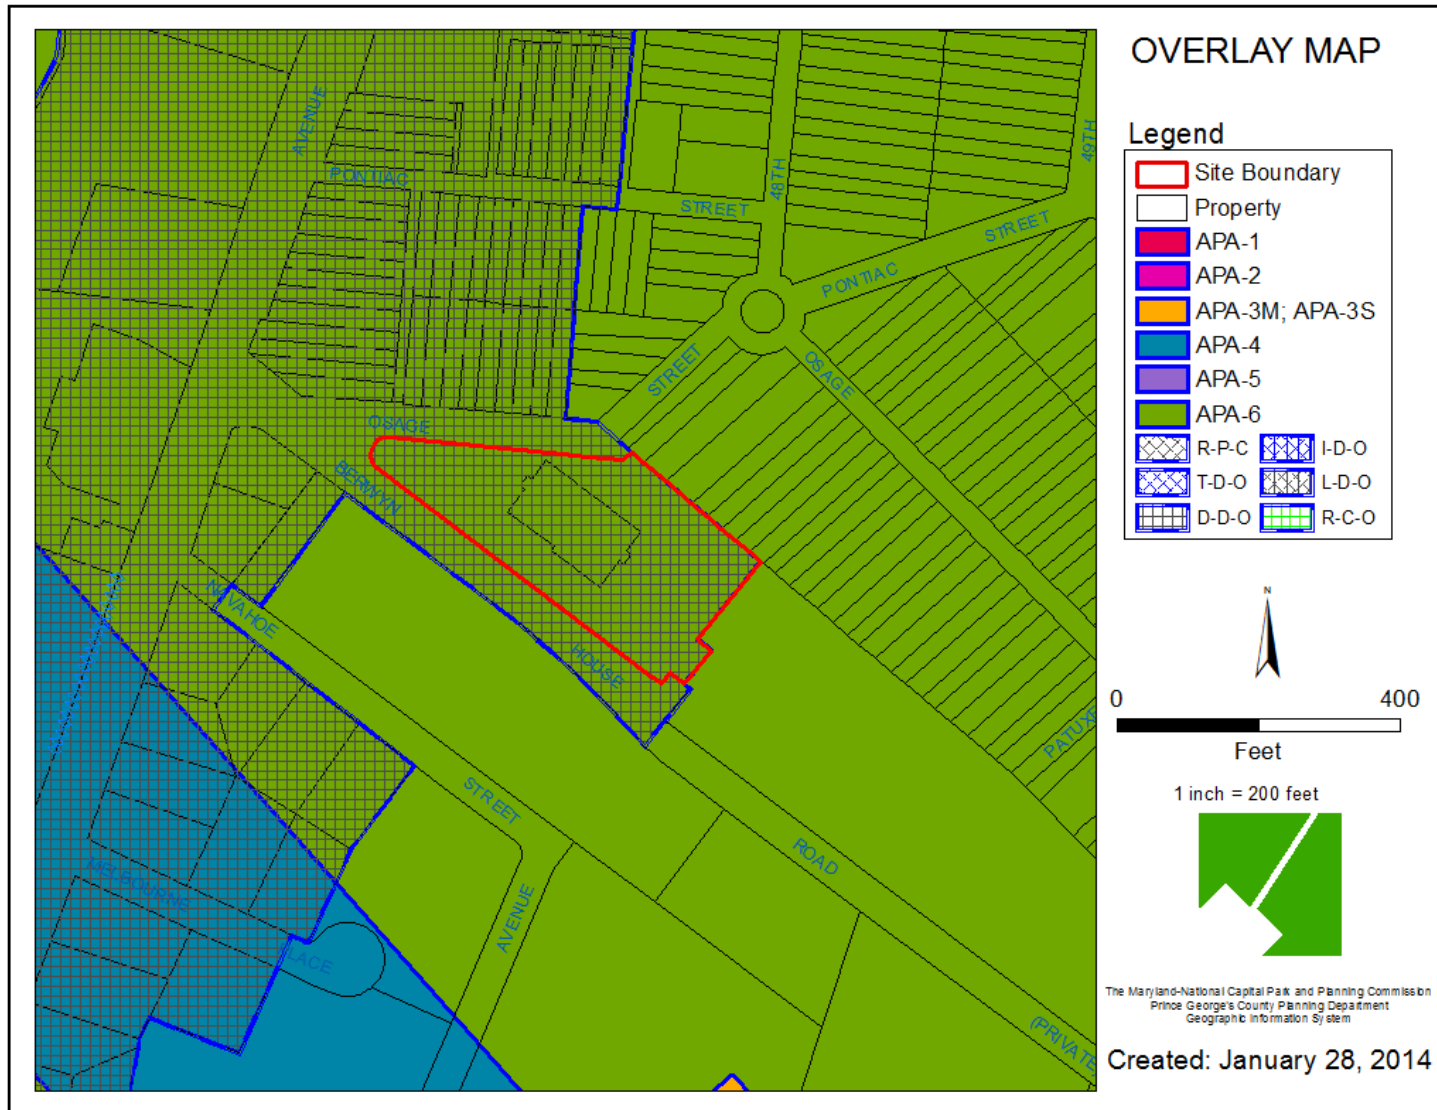


AERIAL MAP

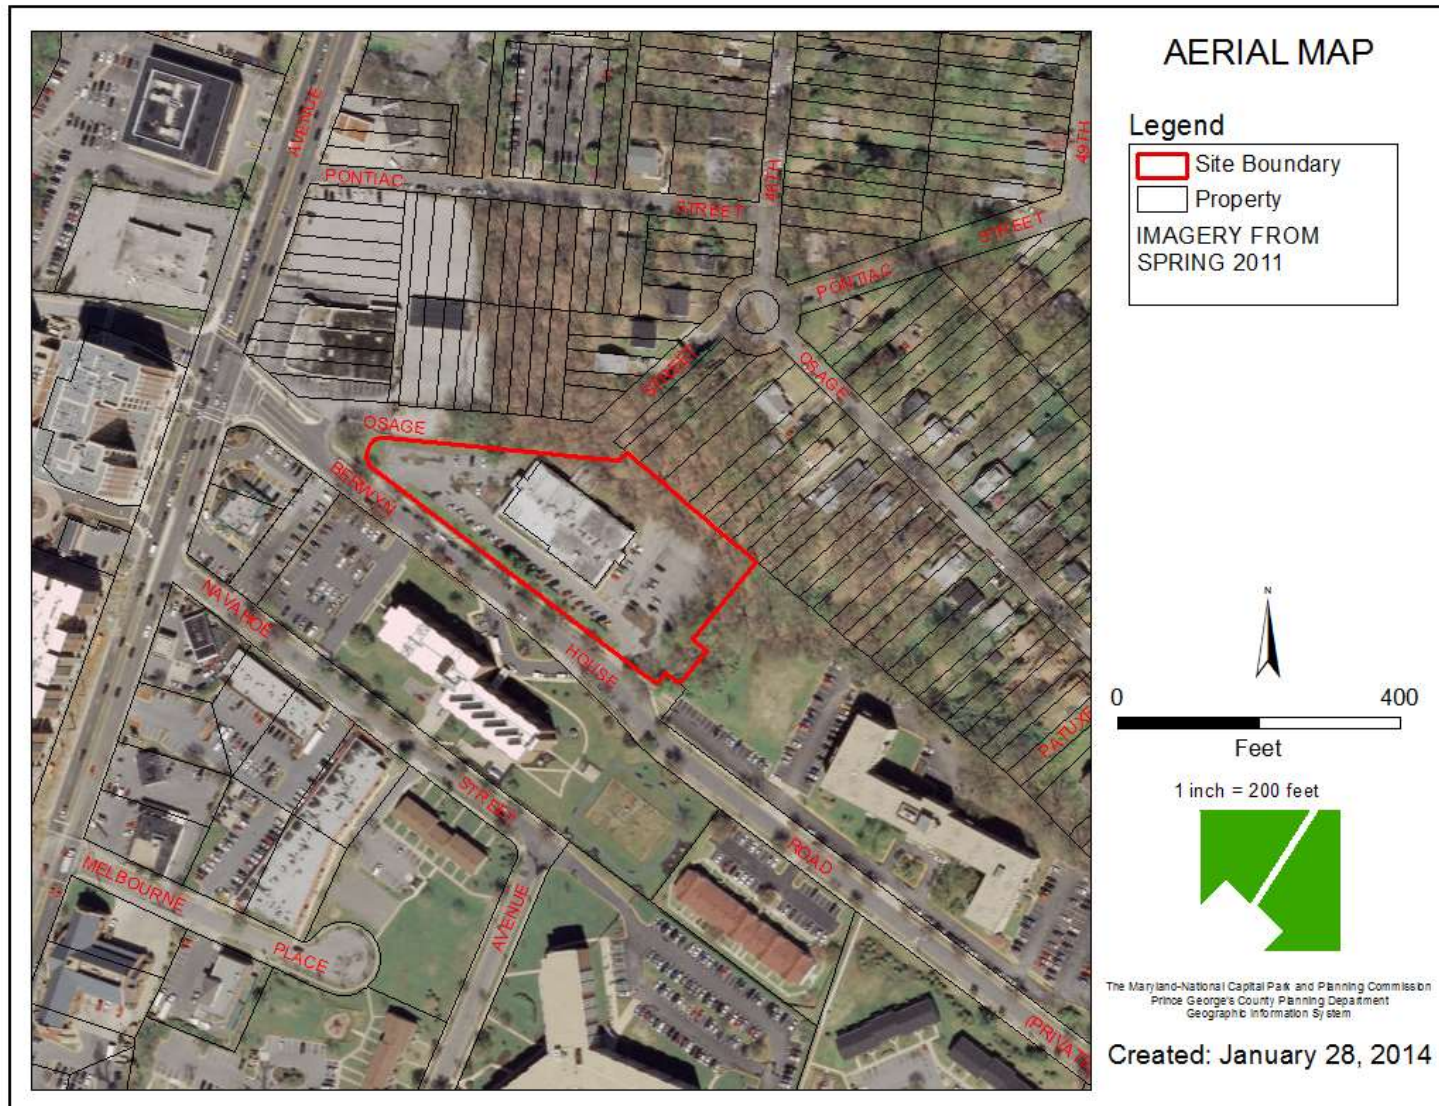

SITE MAP

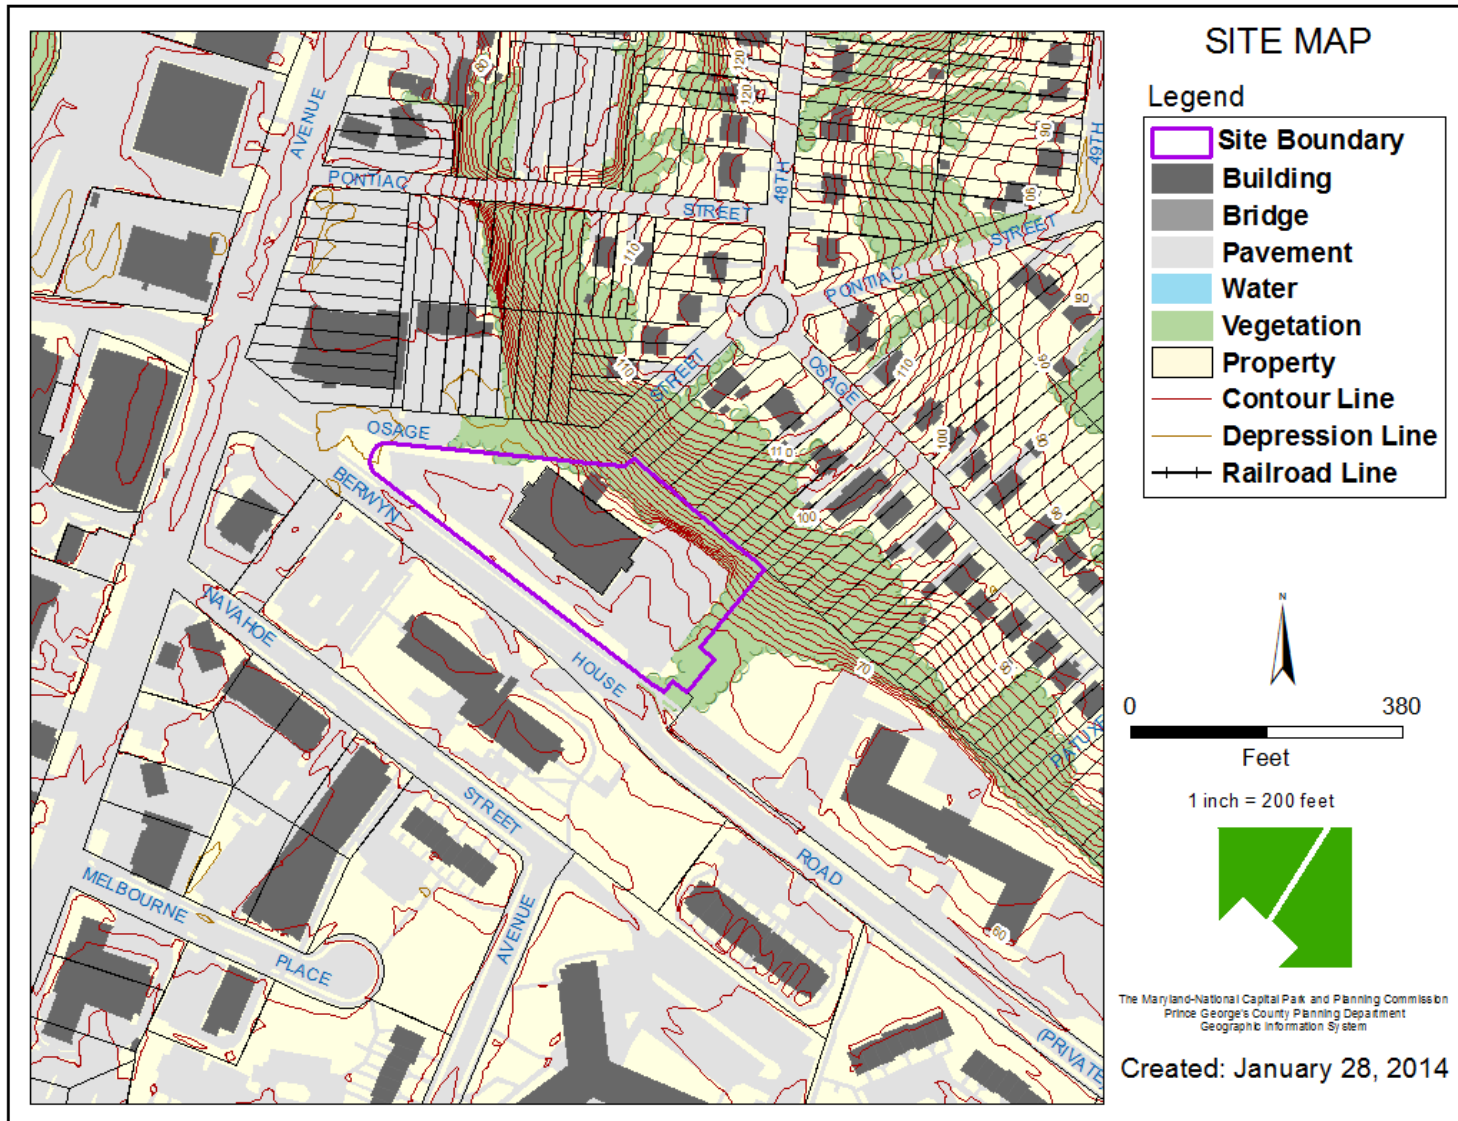

MASTER PLAN RIGHT-OF-WAY MAP

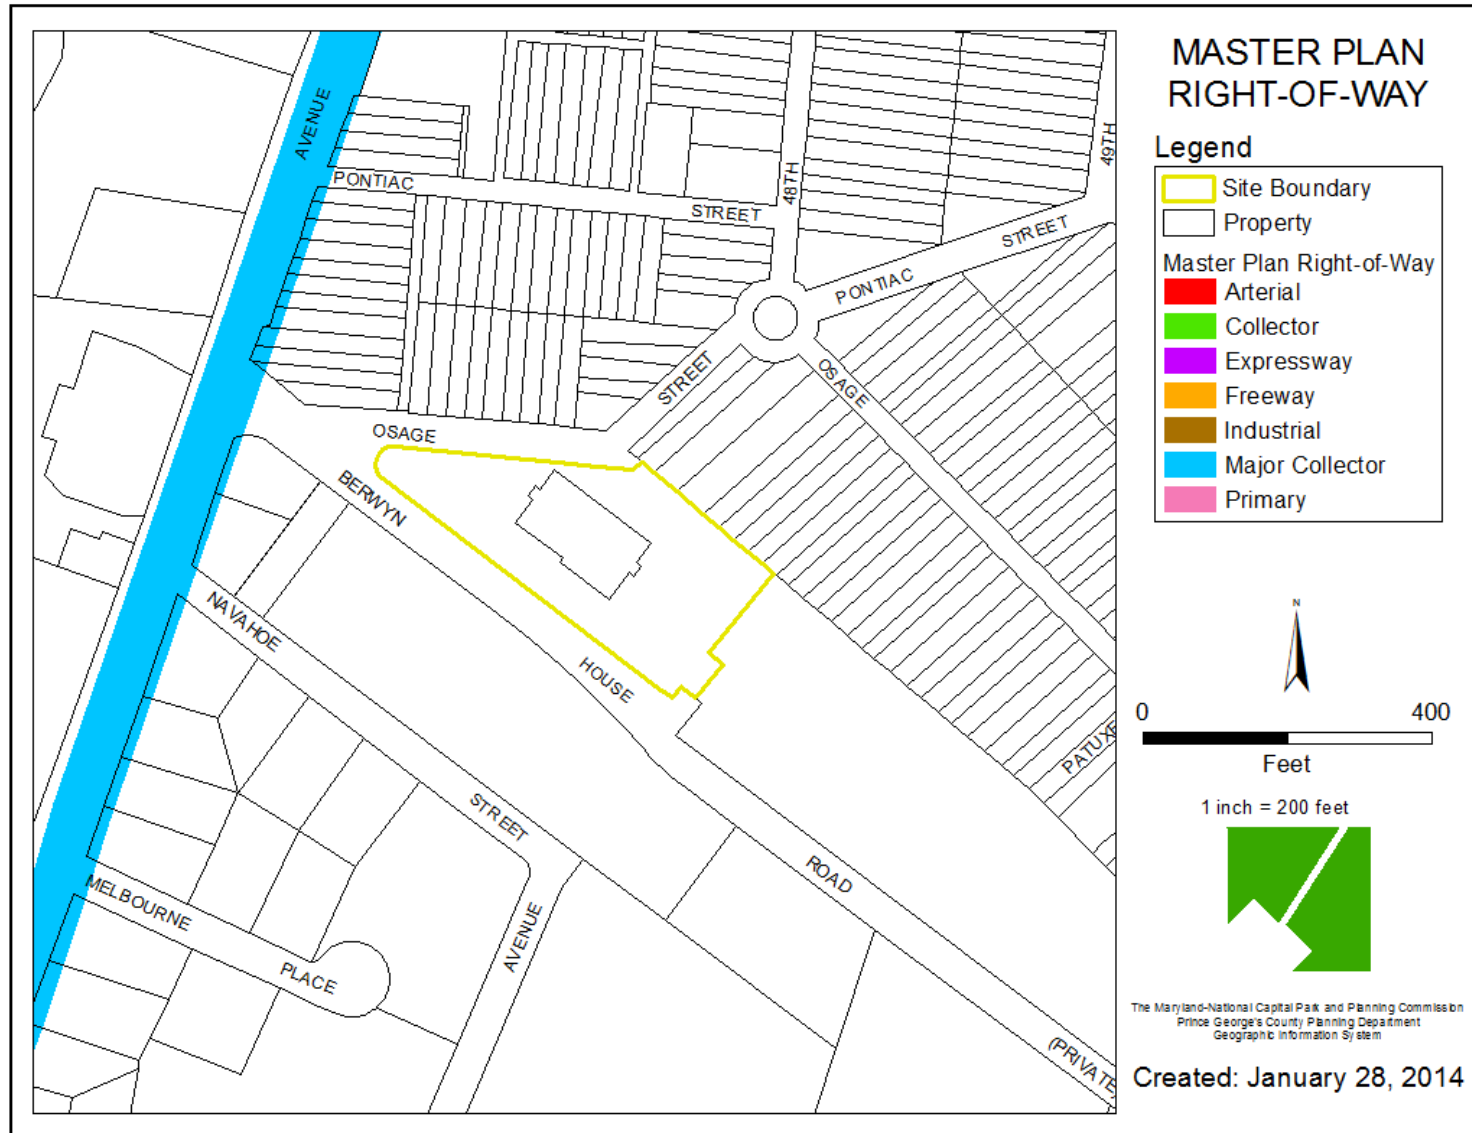

NEIGHBORHOOD AERIAL - LOOKING NORTH



PROPERTY AERIAL - LOOKING EAST



VIEW OF EXISTING BUILDING



VIEW OF EAST END OF PROPERTY



VIEW LOOKING WEST ALONG BERWYN HOUSE ROAD



VIEW LOOKING EAST ALONG BERWYN HOUSE ROAD




OVERALL SITE PLAN



PHASE 2 SITE PLAN



RESIDENTIAL FLOOR PLAN

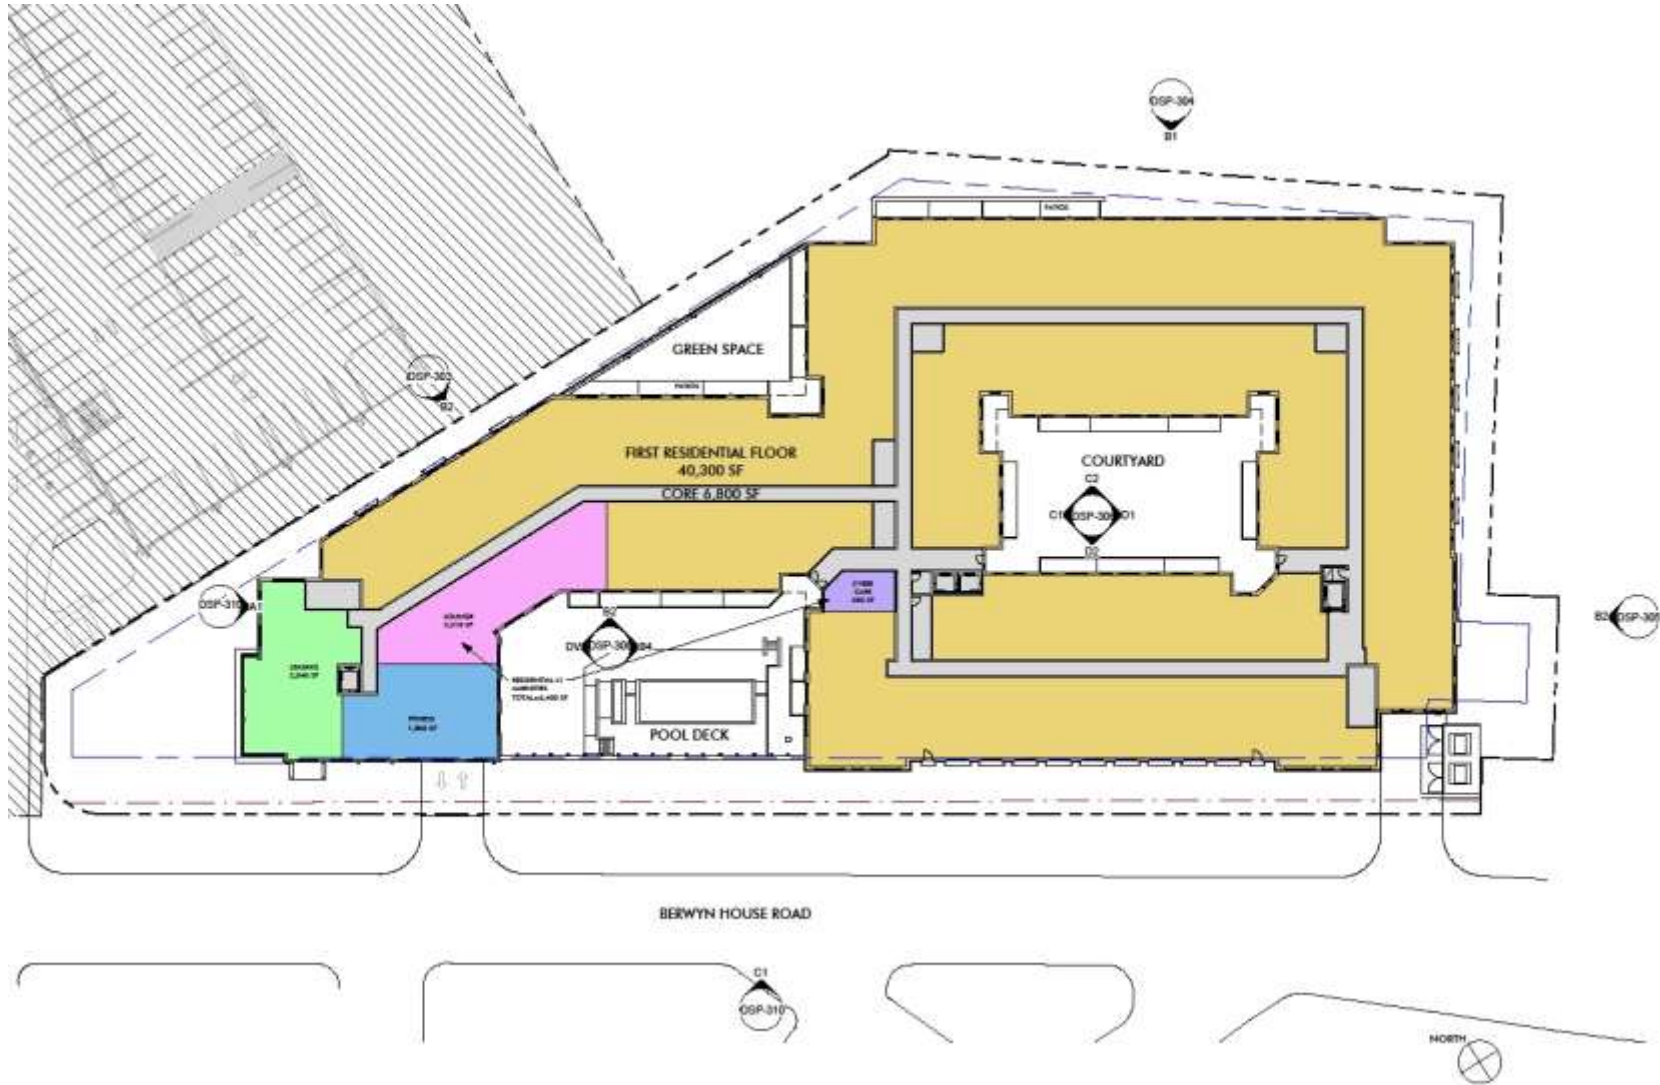

PERSPECTIVE VIEW ALONG BERWYN HOUSE ROAD



SOUTH-WEST ELEVATION



NORTH-WEST ELEVATION



NORTH ELEVATION





NORTH-EAST ELEVATION



SOUTH-EAST ELEVATION



  

SIGNAGE ELEVATIONS



A1 DSP-NORTH-WEST SIGNAGE ELEVATION
 DSP-310 SCALE: 1/16" = 1'-0"



C1 DSP-SOUTH-WEST SIGNAGE ELEVATION
 DSP-310 SCALE: 1/16" = 1'-0"

HEIGHT EXHIBIT



A DSP Section A-A
DSP 387 SCALE 1" = 30'-0"



B DSP Section B-B
DSP 387 SCALE 1" = 30'-0"

VIEW AT END OF OSAGE STREET



VIEW LOOKING SOUTH AT END OF OSAGE STREET

