


ITEM: 5


CASE: DSP-14002

ANNAPOLIS ROAD SELF STORAGE ZONE


GENERAL LOCATION MAP

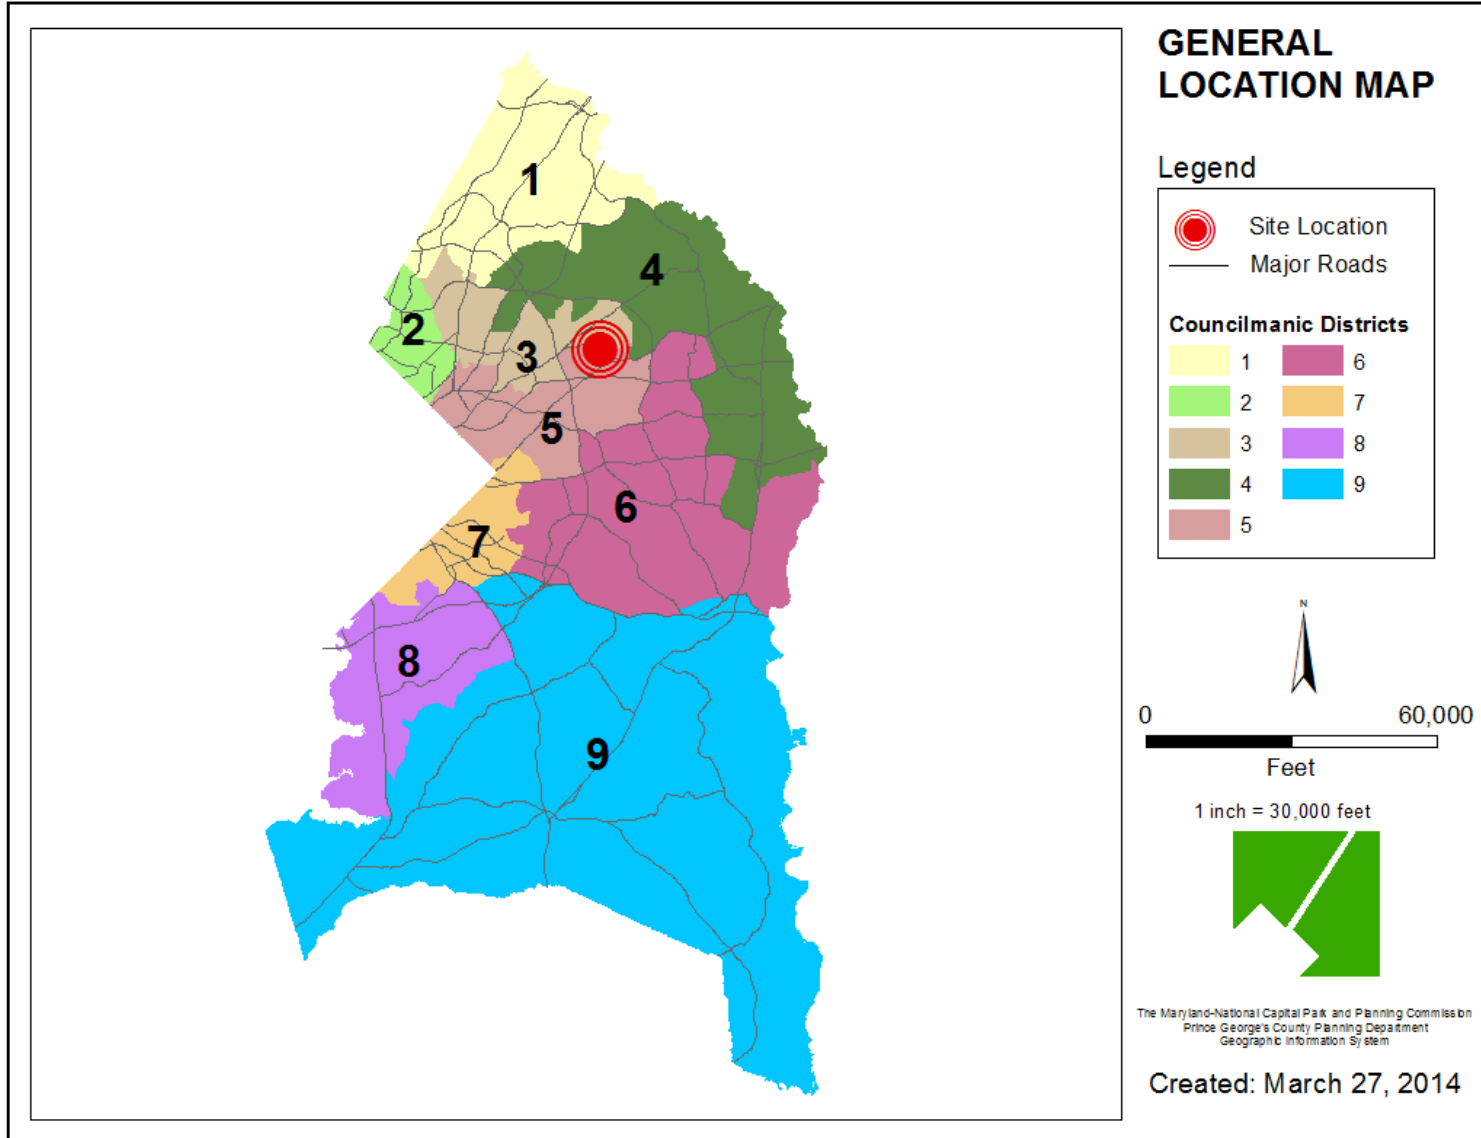


SITE VICINITY

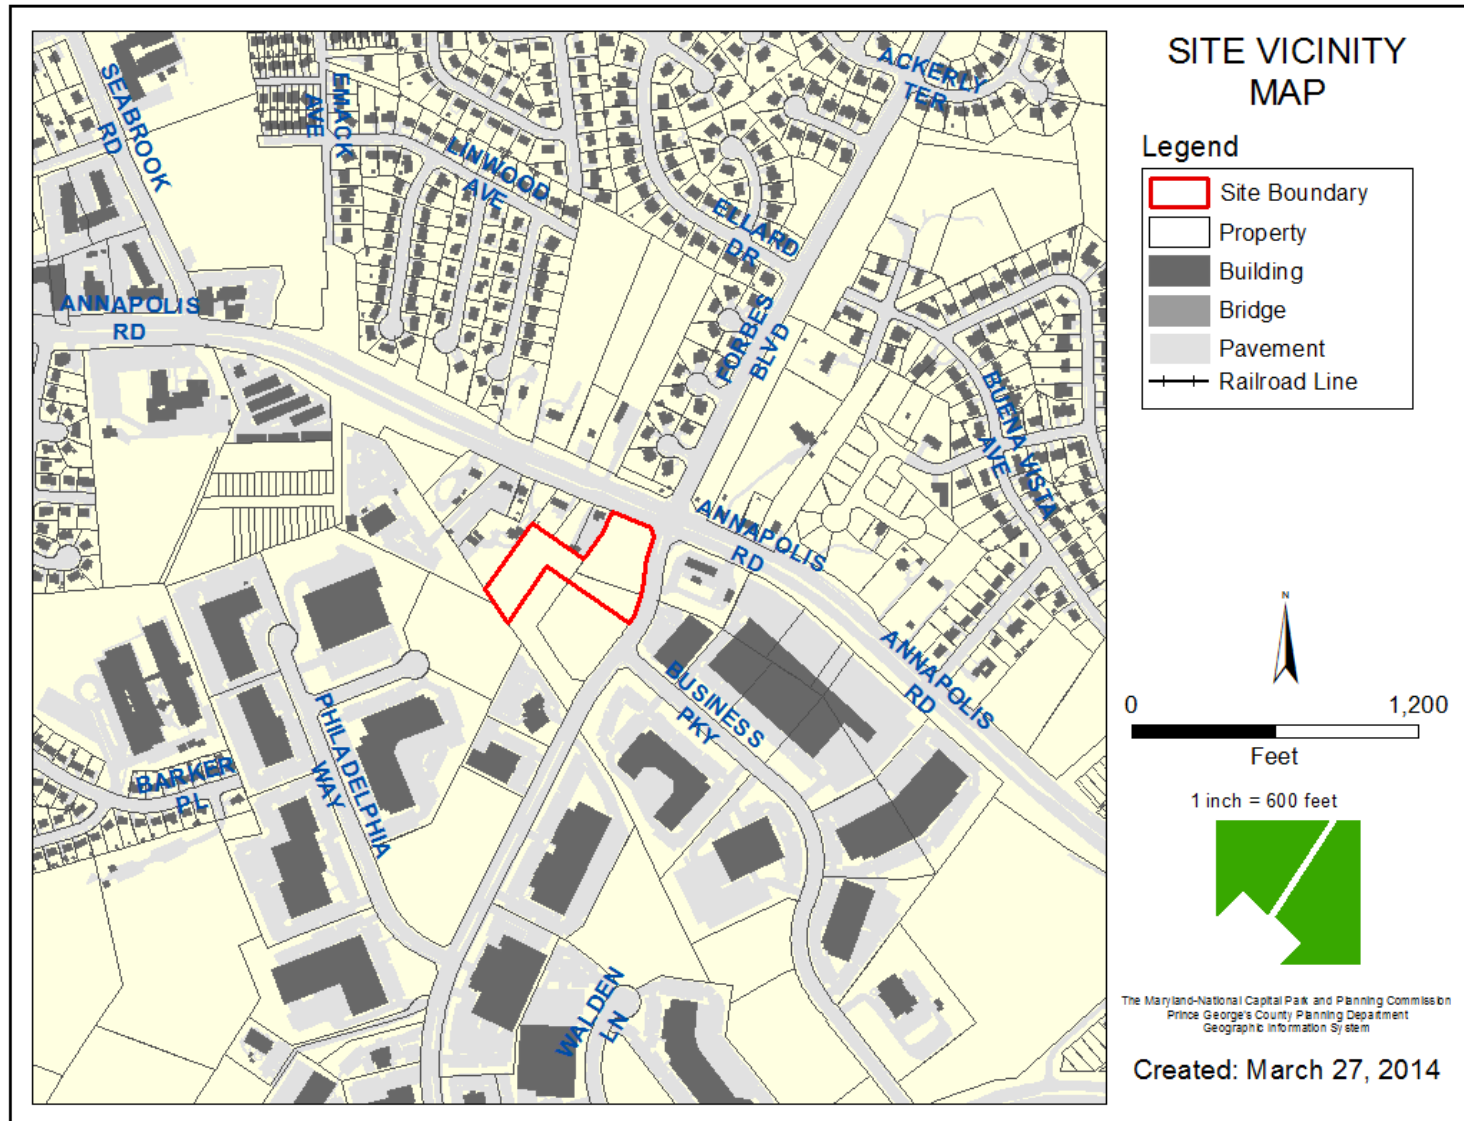


ZONING MAP

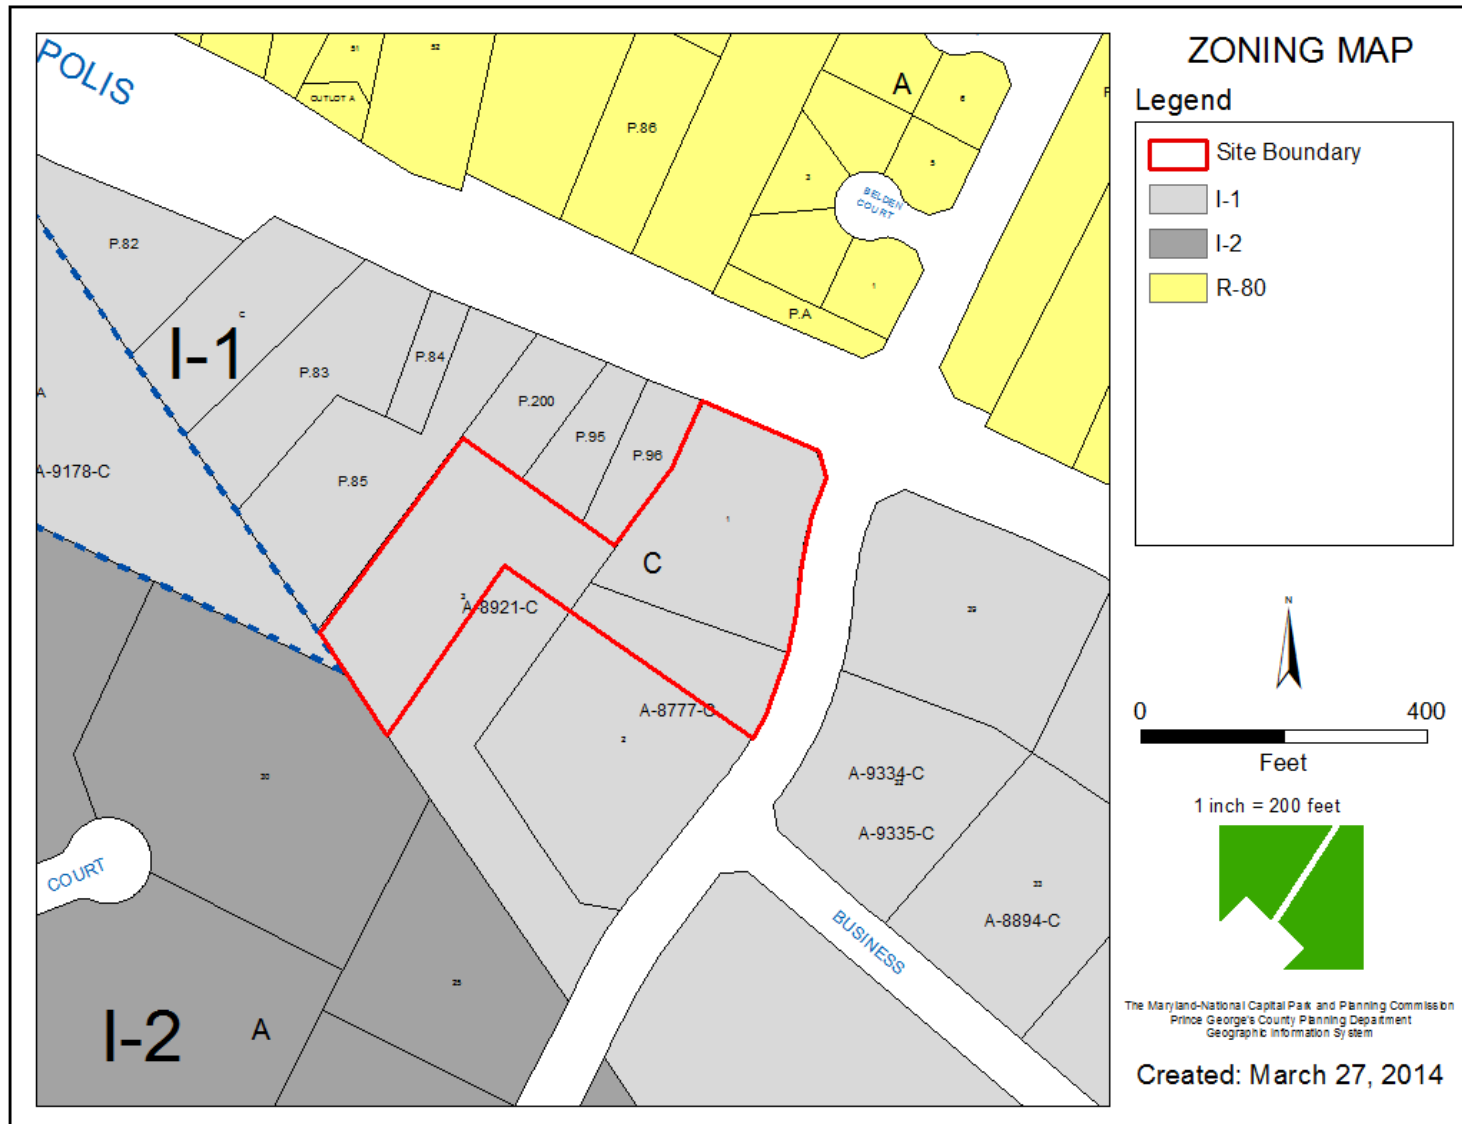


AERIAL MAP

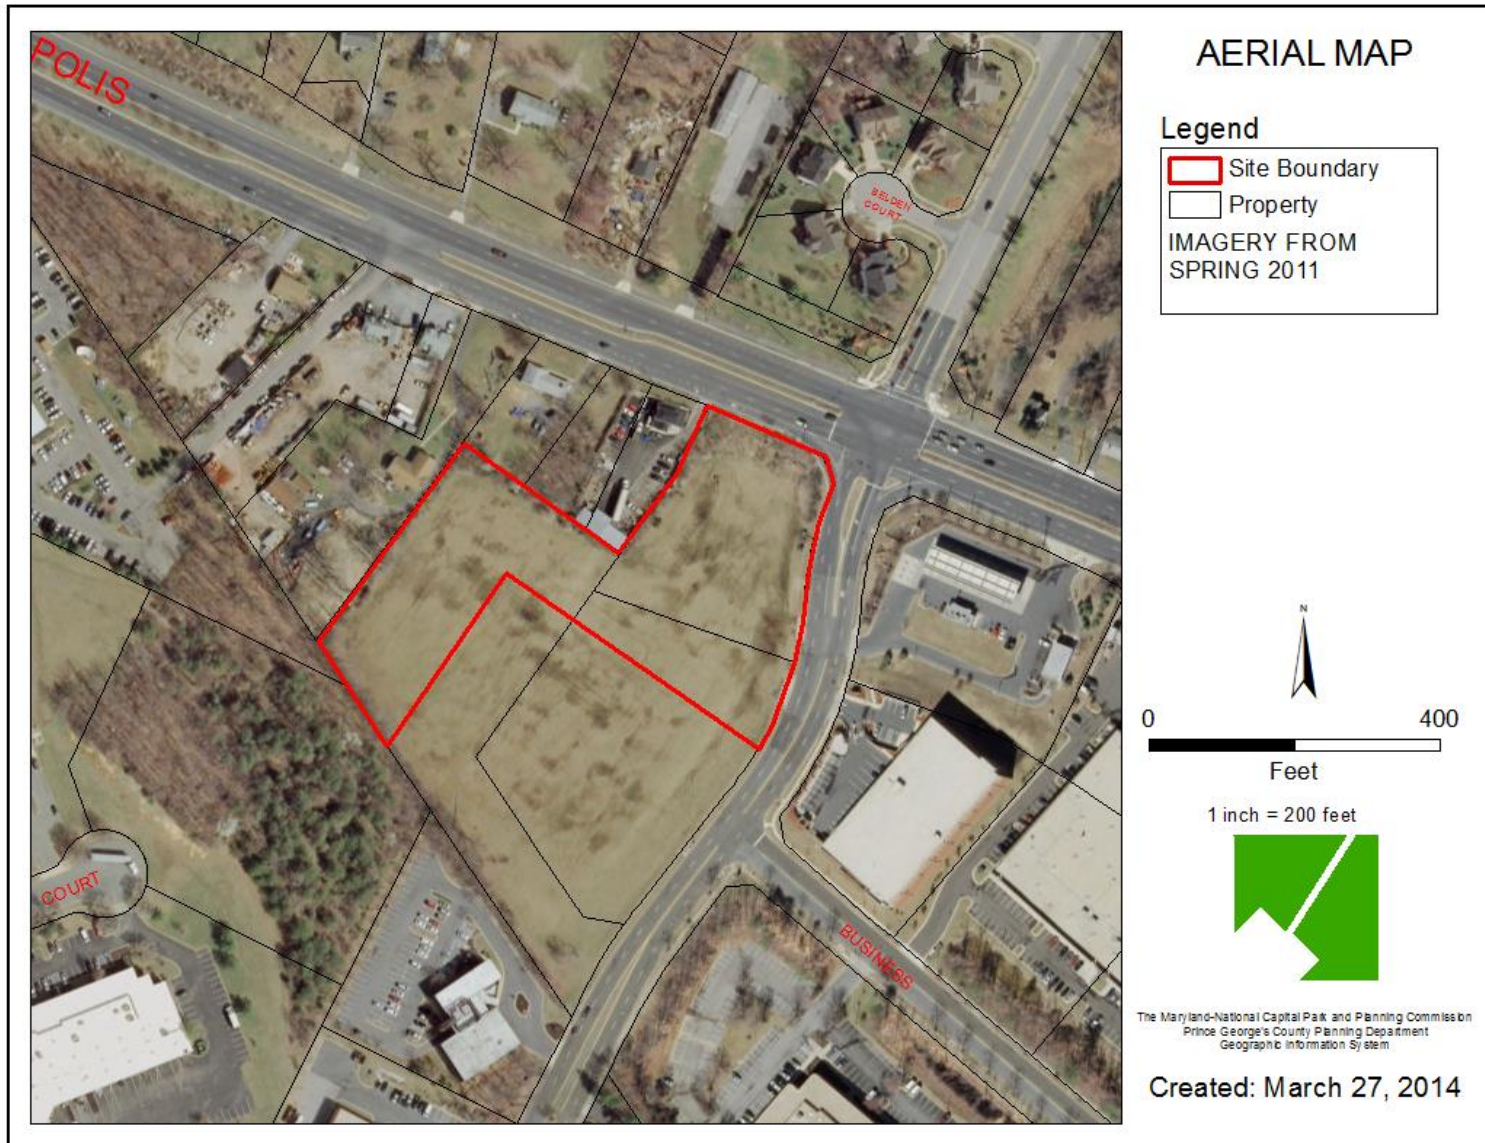

SITE MAP

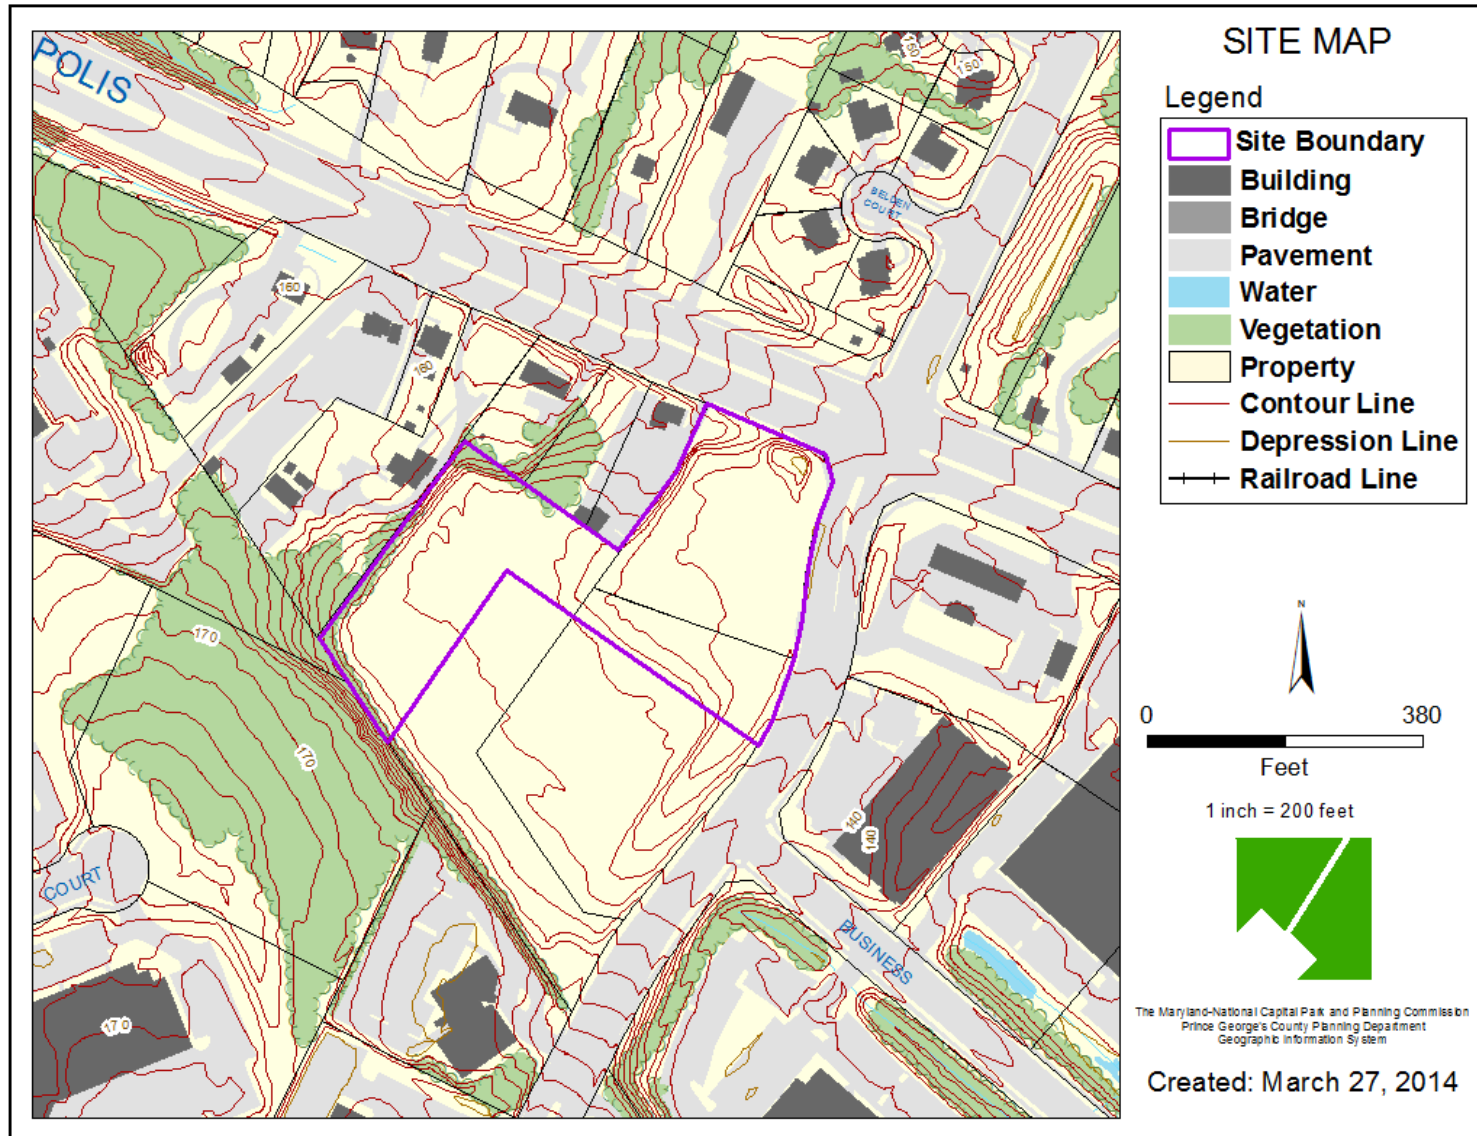

MASTER PLAN RIGHT-OF-WAY MAP

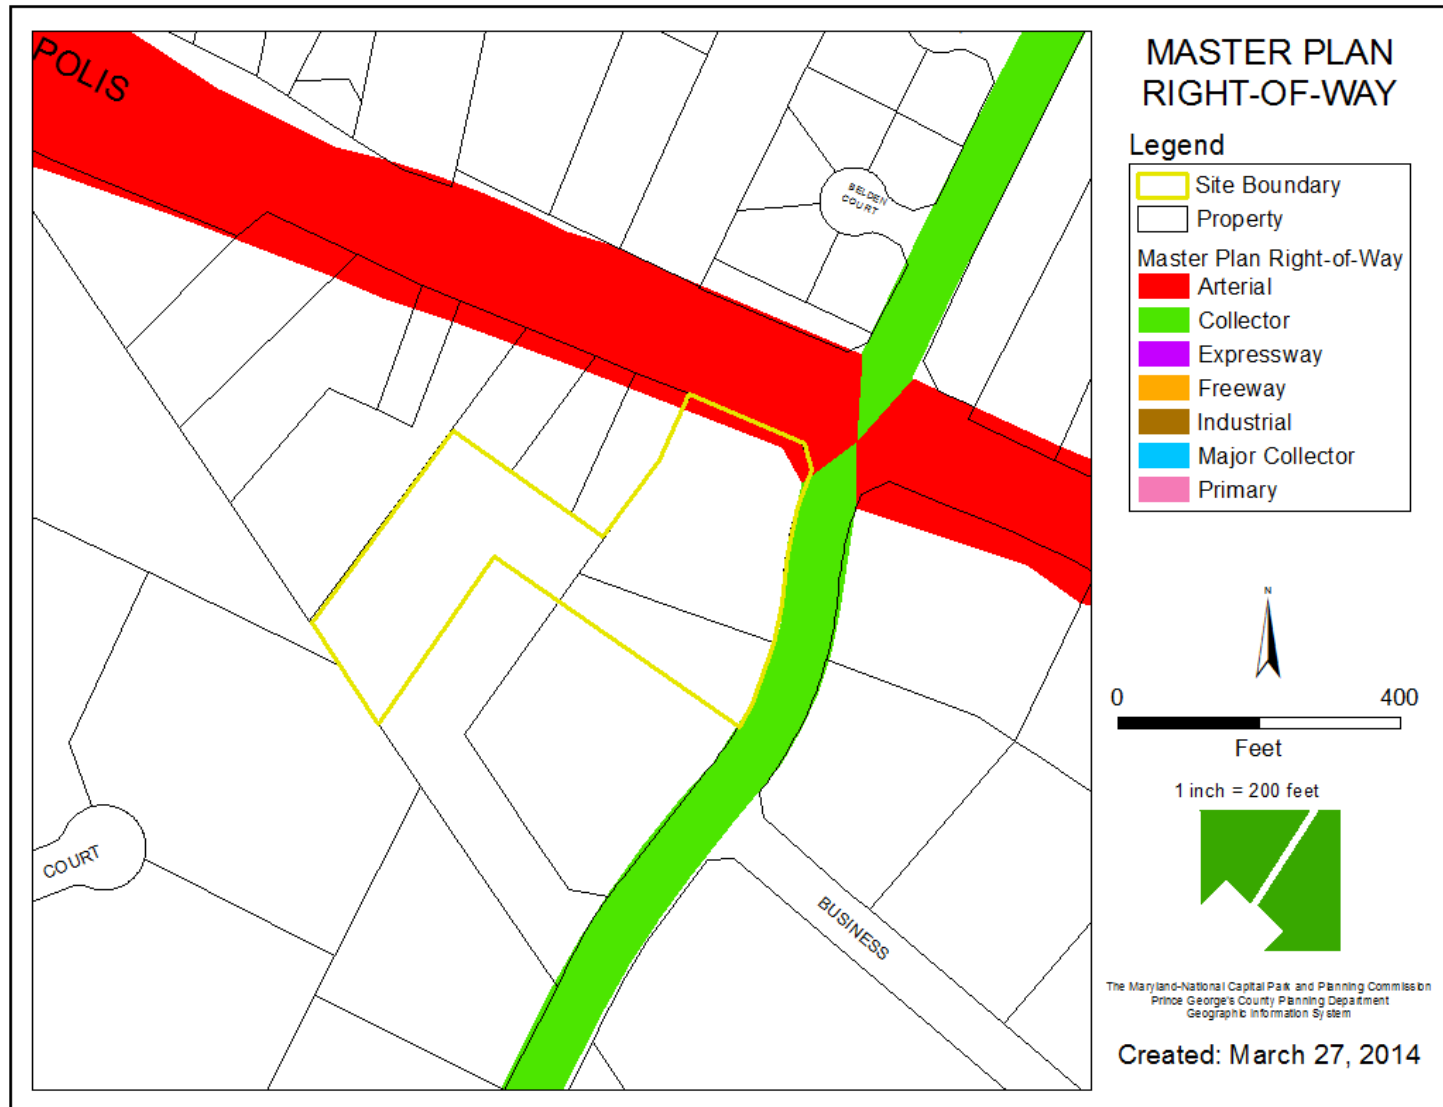

BIRD'S-EYE VIEW LOOKING NORTH



SITE RENDERING PLAN



ANNAPOLIS ROAD (NORTH) ELEVATION



MD RT. 450 ELEVATION

Scale: 3/32" = 1'-0"

3

FORBES BLVD (EASTERN) ELEVATION



FORBES BLVD ELEVATION

Scale: 3/32" = 1'-0" 2


REAR (SOUTHERN) ELEVATION



REAR ELEVATION
Scale: 3/32" = 1'-0"

1

SIDE (WESTERN) ELEVATION

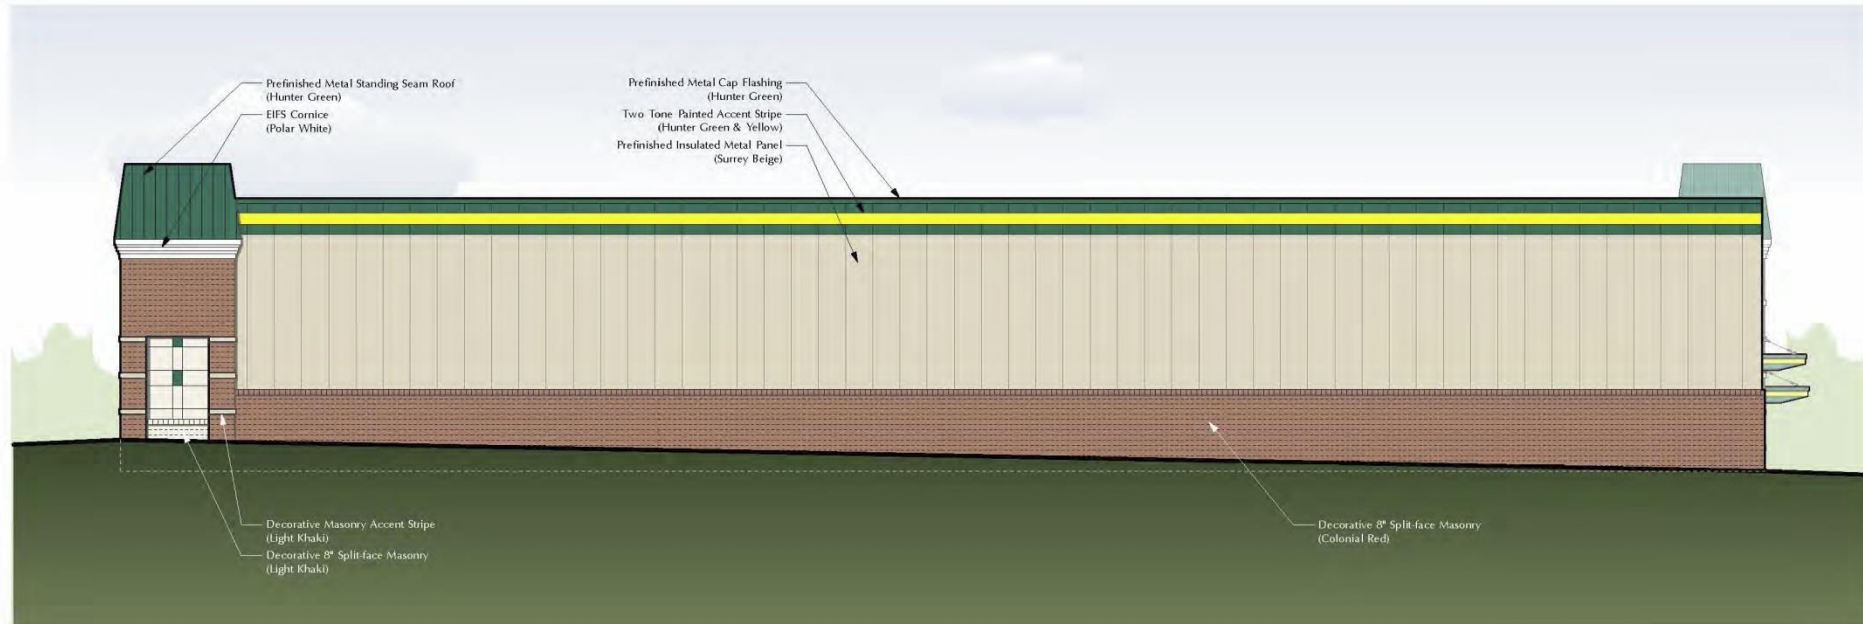


SIDE ELEVATION

Scale: 3/32" = 1'-0"

5

SOUTHERN MASONRY WALL ELEVATION

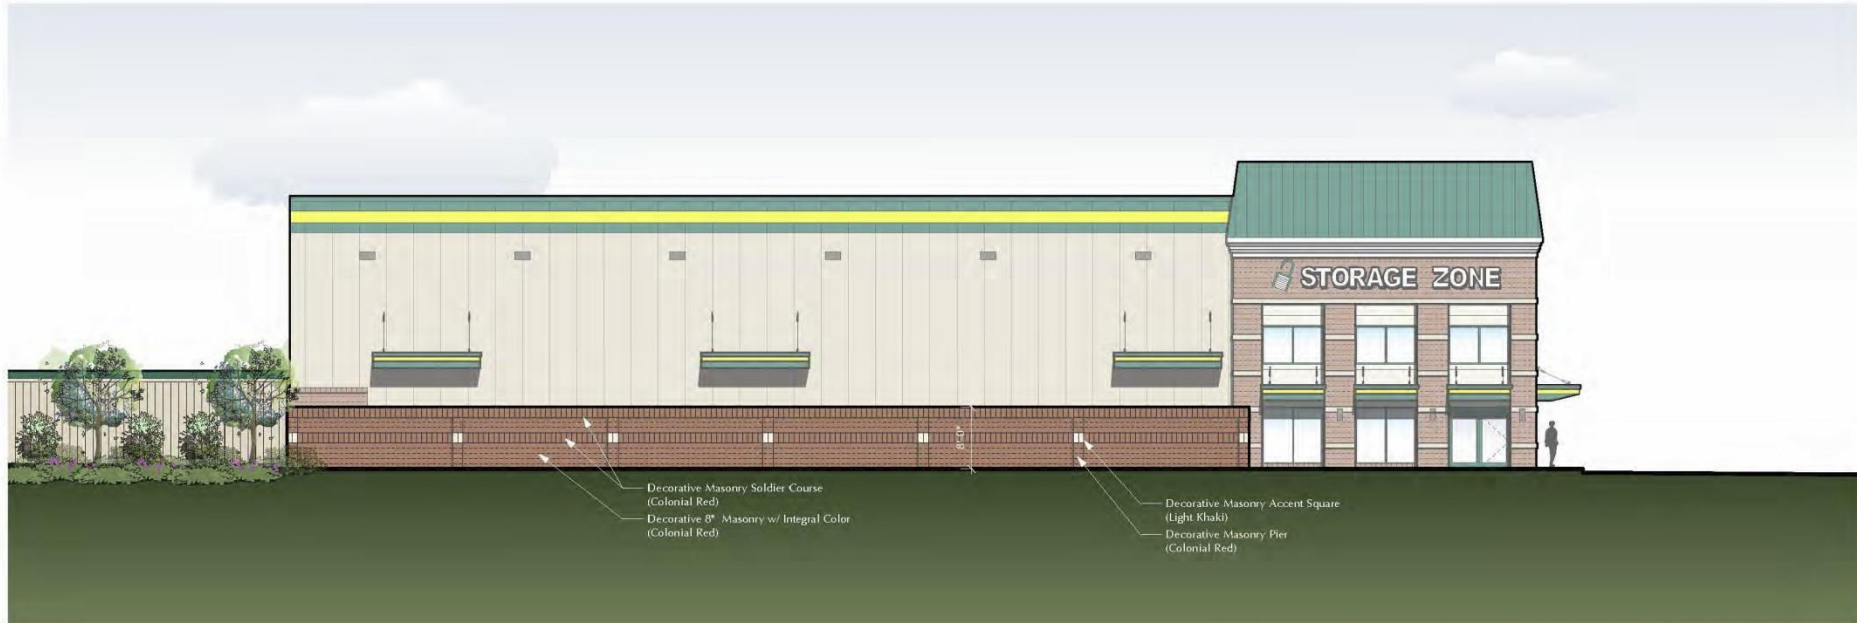

MASONRY SCREEN WALL ELEVATION

Scale: 3/32" = 1'-0"

4

BUILDING B FRONT ELEVATION



BUILDING D FRONT ELEVATION



BUILDING G FRONT ELEVATION



5

Building "G" Front Elevation

Scale: $\frac{3}{32}" = 1'-0"$

BUILDING C FRONT ELEVATION



4 Building "E" & "C" Elevation
Scale: $3/32" = 1'-0"$

BUILDING E ELEVATIONS



3 Building "E" Elevation
Scale: 3/32" = 1'-0"



2 Building "E" Elevation
Scale: 3/32" = 1'-0"

BUILDING F FRONT ELEVATION



1 Building "F" Front Elevation
Scale: 3/32" = 1'-0"


REAR ELEVATIONS BLDGS B, C, D, F & G




6 Building "B" Rear Elevation
Scale: 3/32" = 1'-0"



5 Building "C" Rear Elevation
Scale: 3/32" = 1'-0"

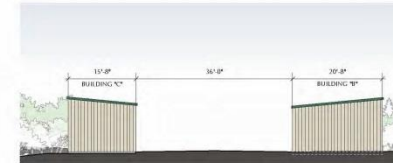

4 Building "C" & "B" Side Elevations
Scale: 3/32" = 1'-0"

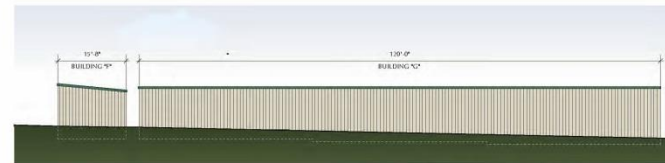

3 Building "C" Rear Elevation
Scale: 3/32" = 1'-0"



2 Building "D" Rear Elevation
Scale: 3/32" = 1'-0"



1 Building "F" Rear Elevation
Scale: 3/32" = 1'-0"