

ITEM: 5

CASE: DSP-14026-02


AMORE APOLLO

EXPEDITED TRANSIT ORIENTED DEVELOPMENT PROJECT


THE PRINCE GEORGE'S COUNTY PLANNING DEPARTMENT




GENERAL LOCATION MAP

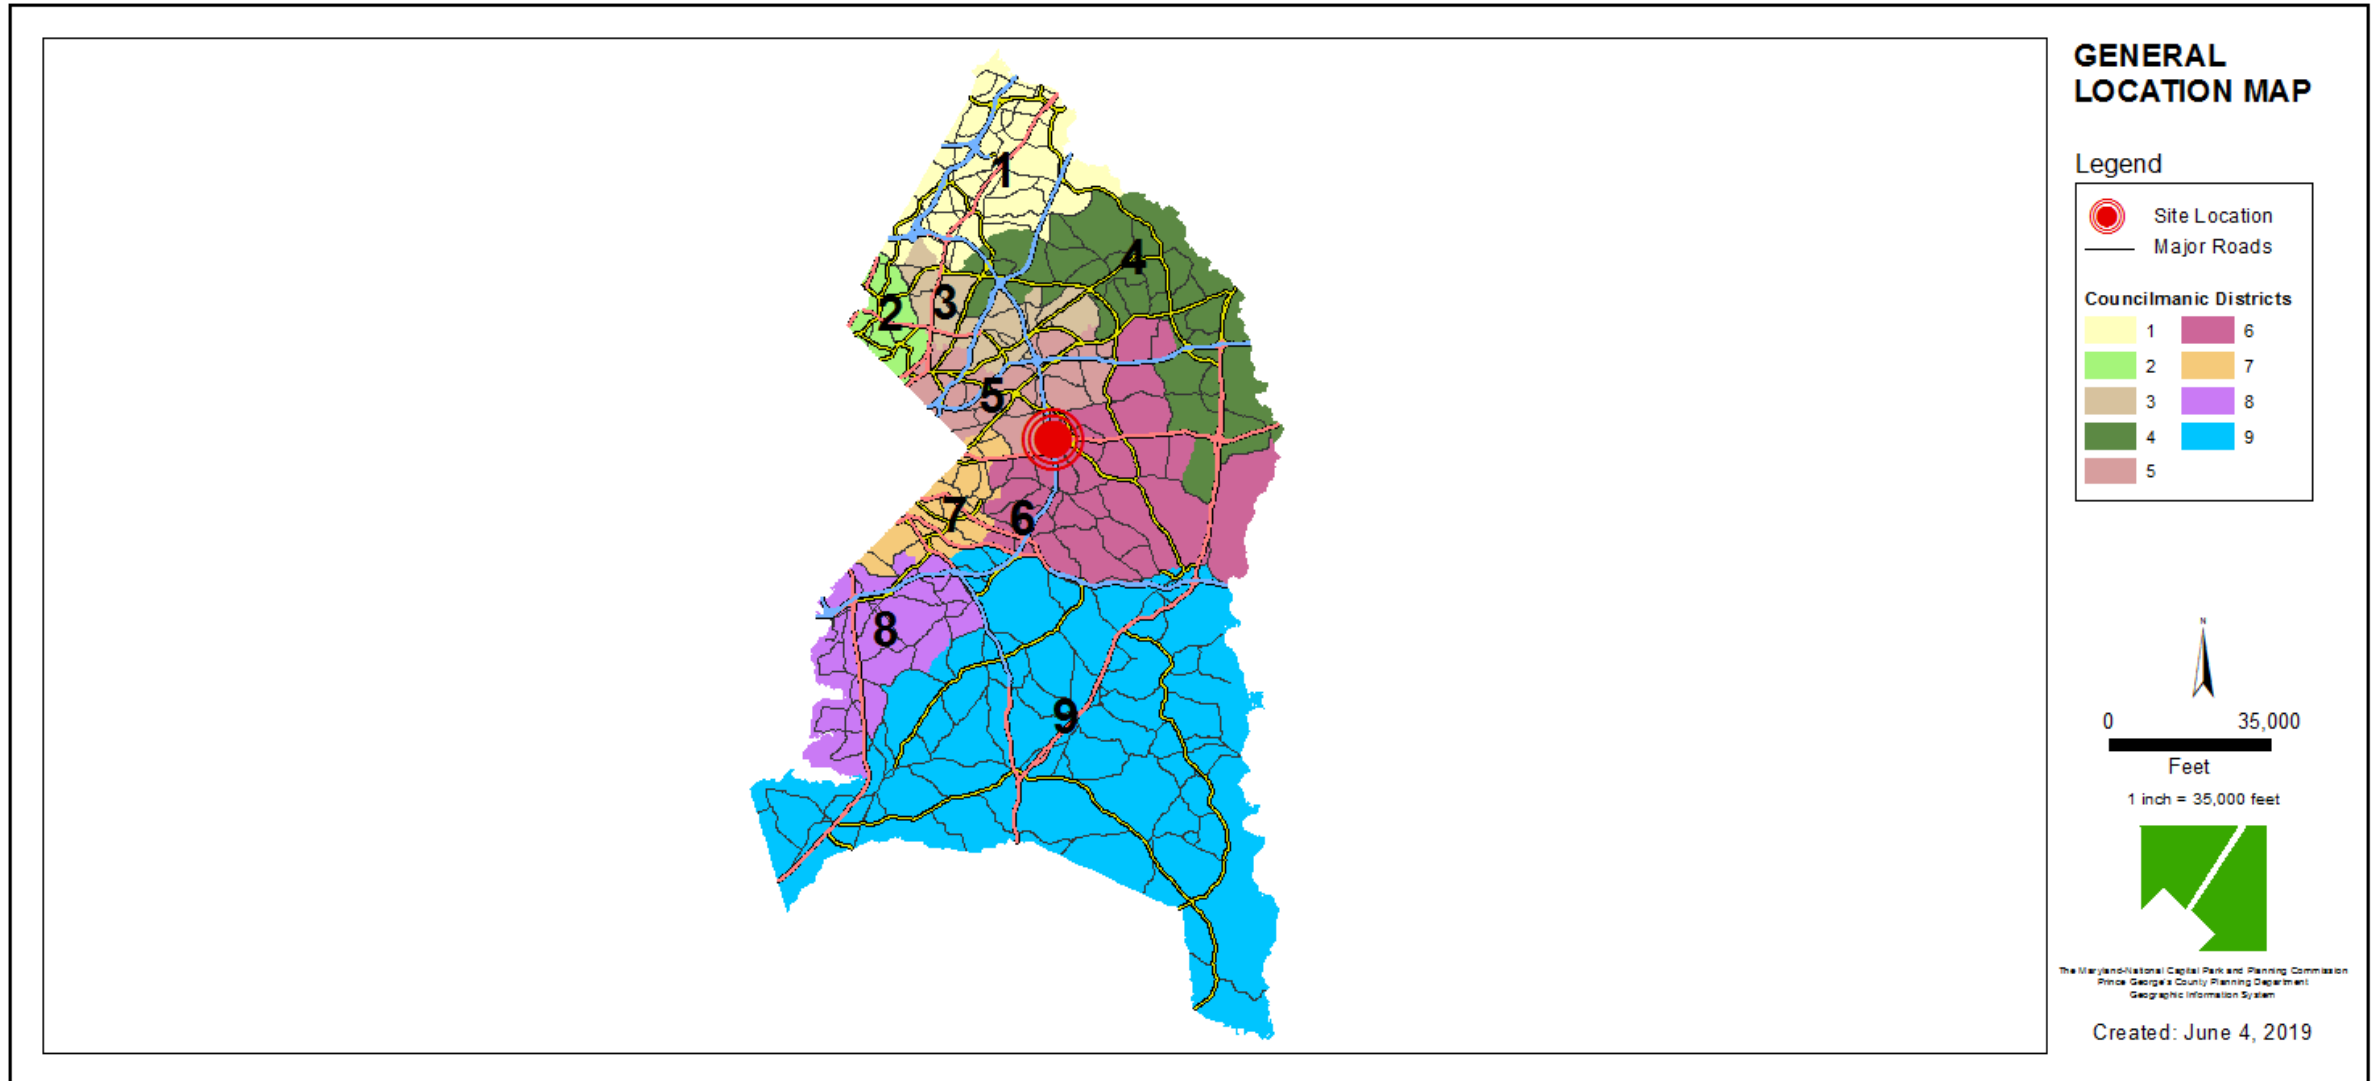


SITE VICINITY - ENTIRE DSP

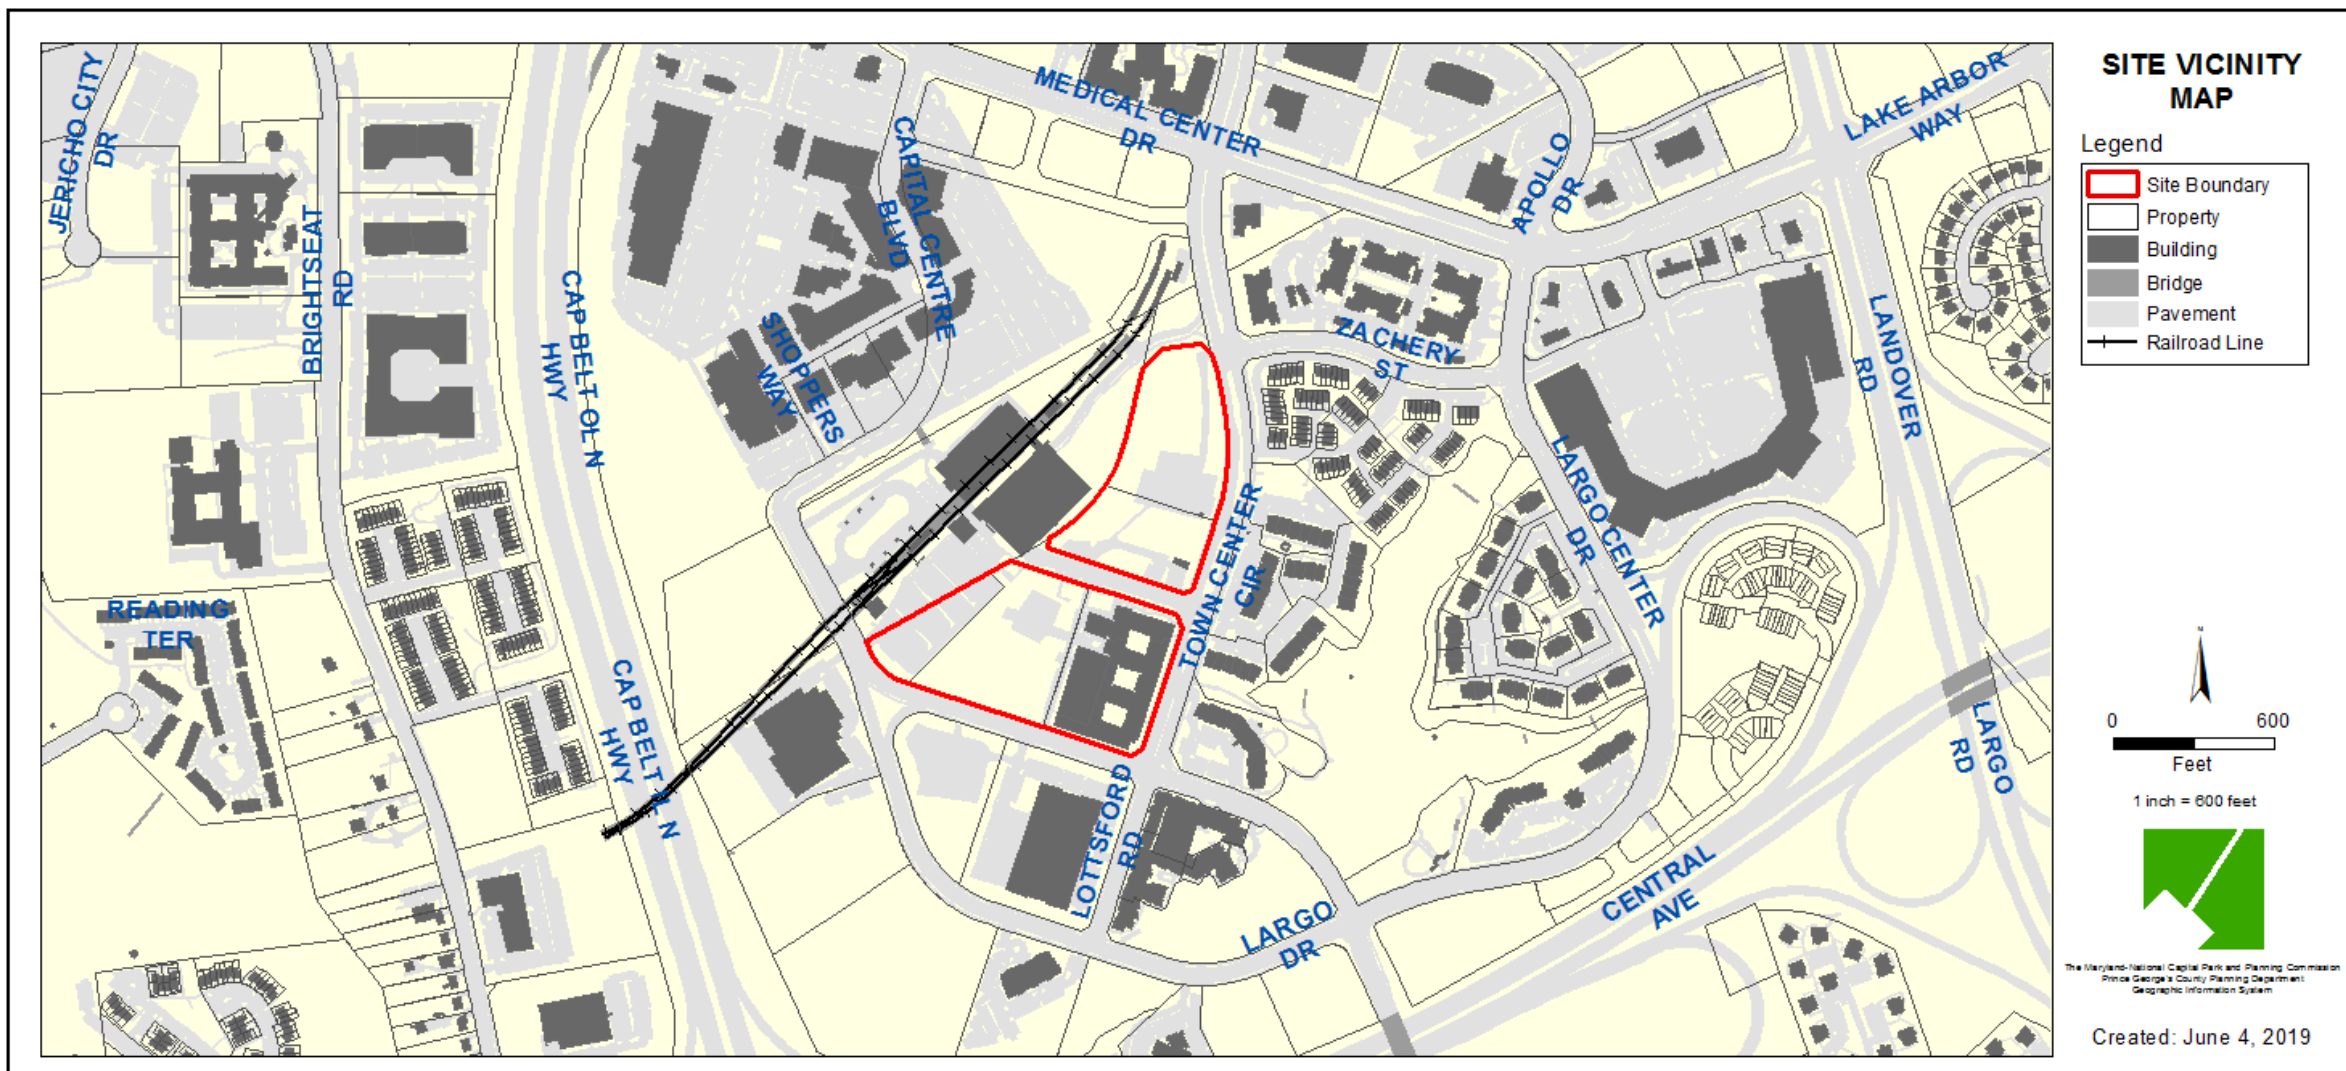


SITE VICINITY - AREA OF AMENDMENT

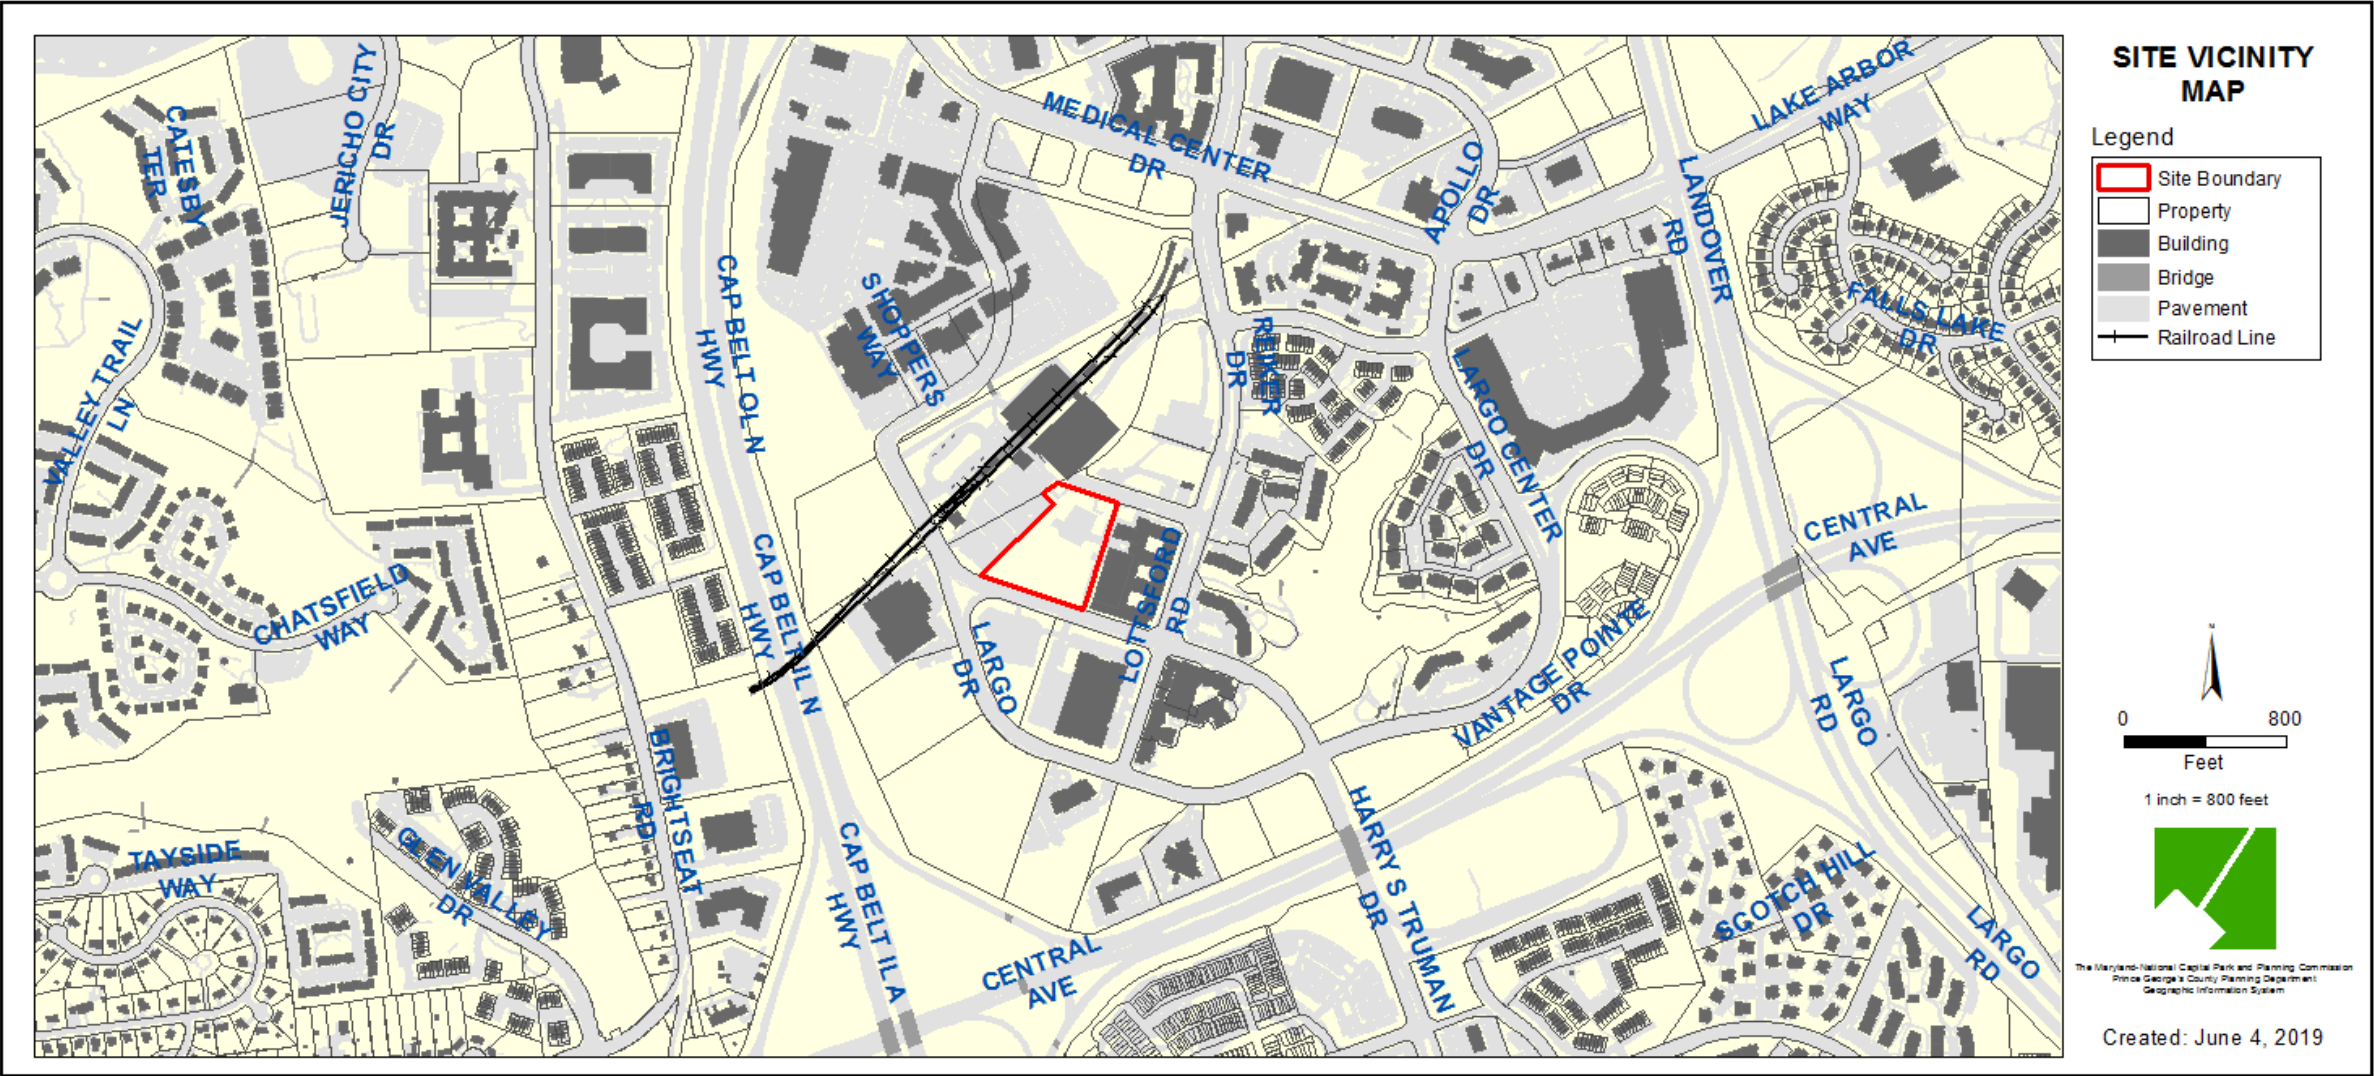

ZONING MAP

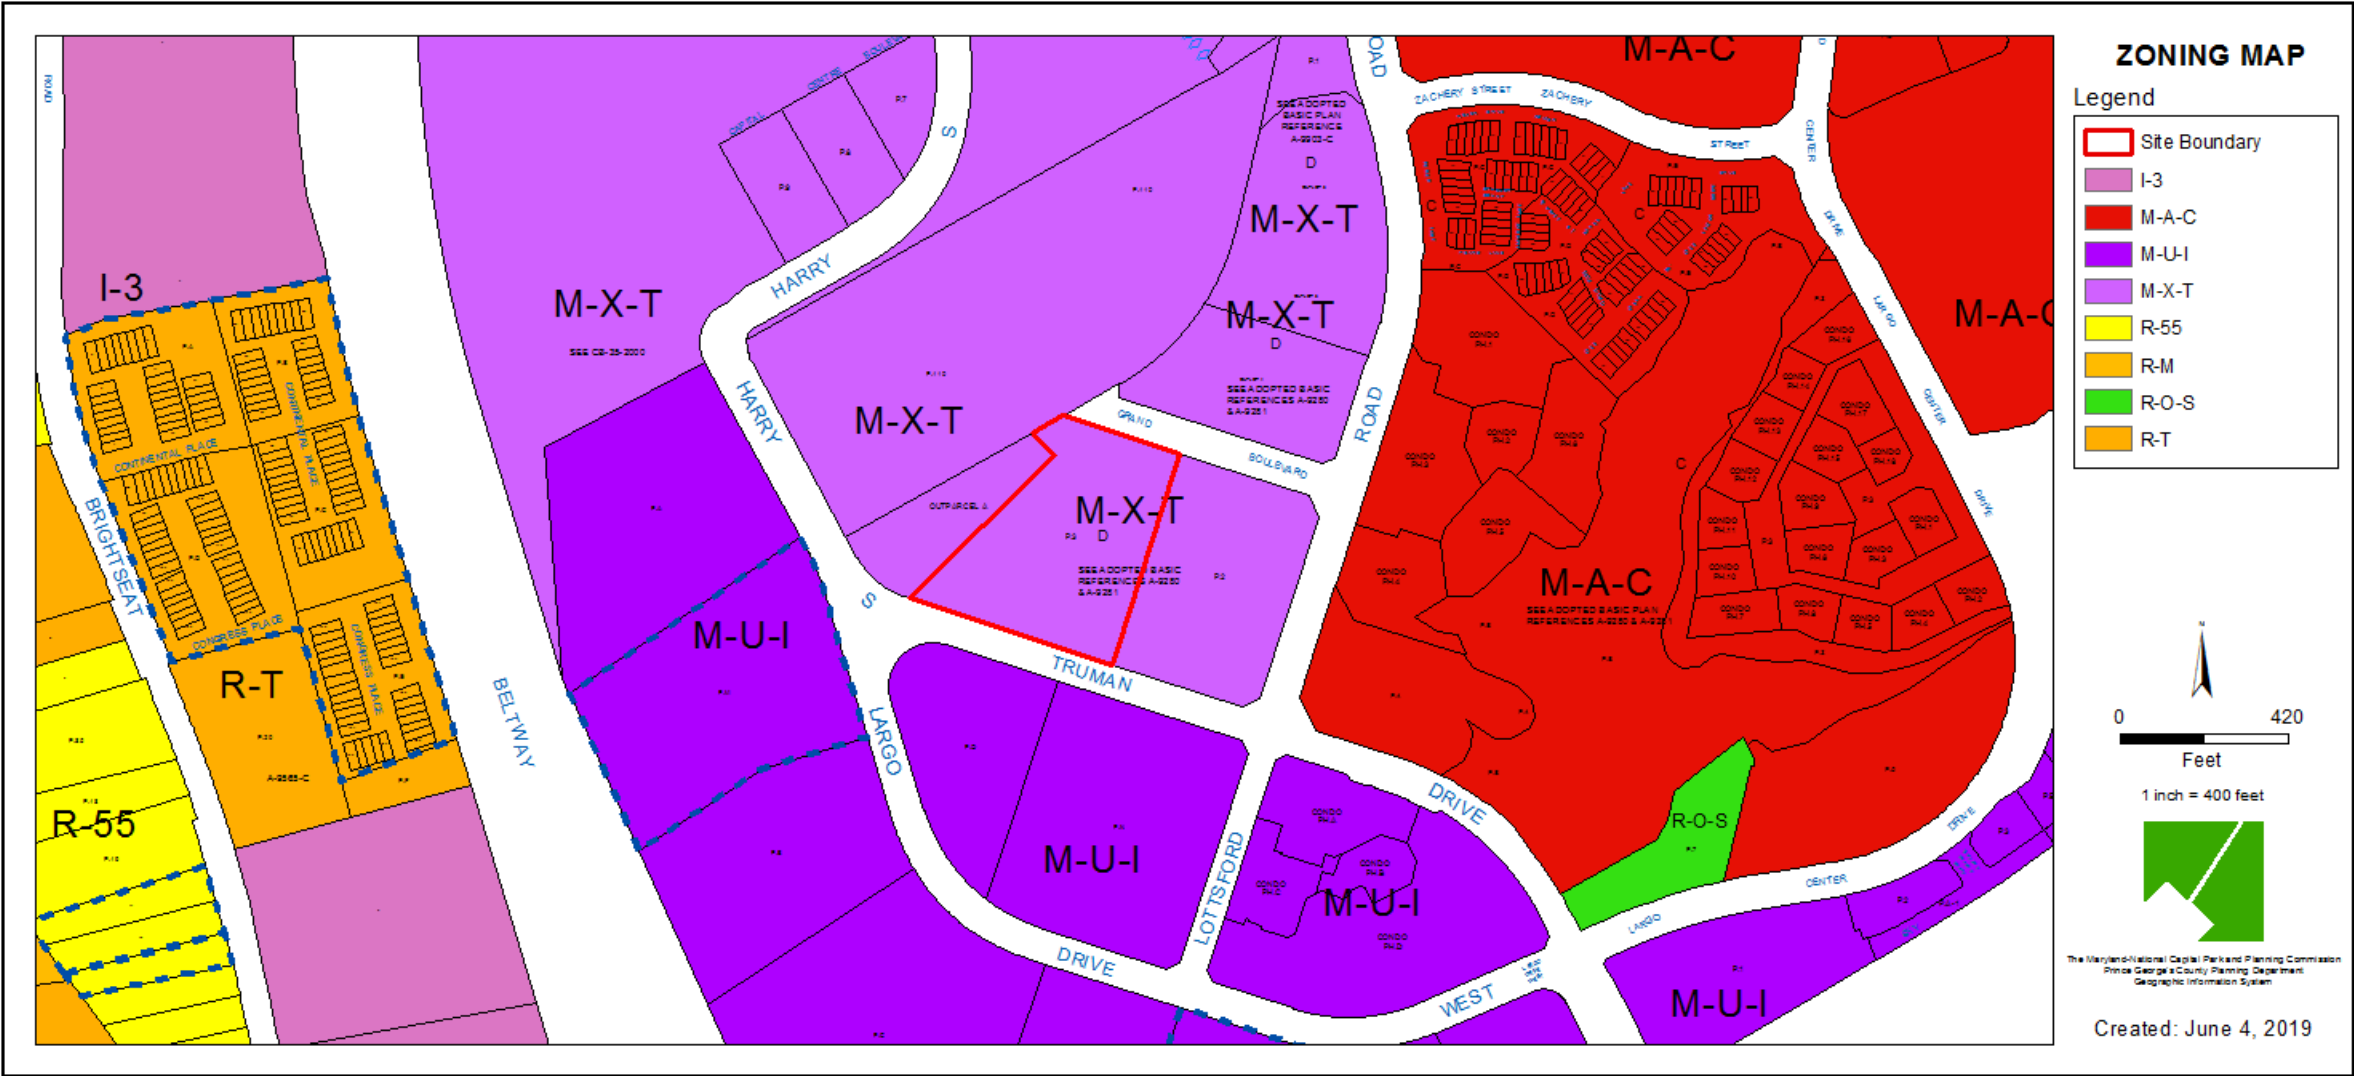


OVERLAY MAP

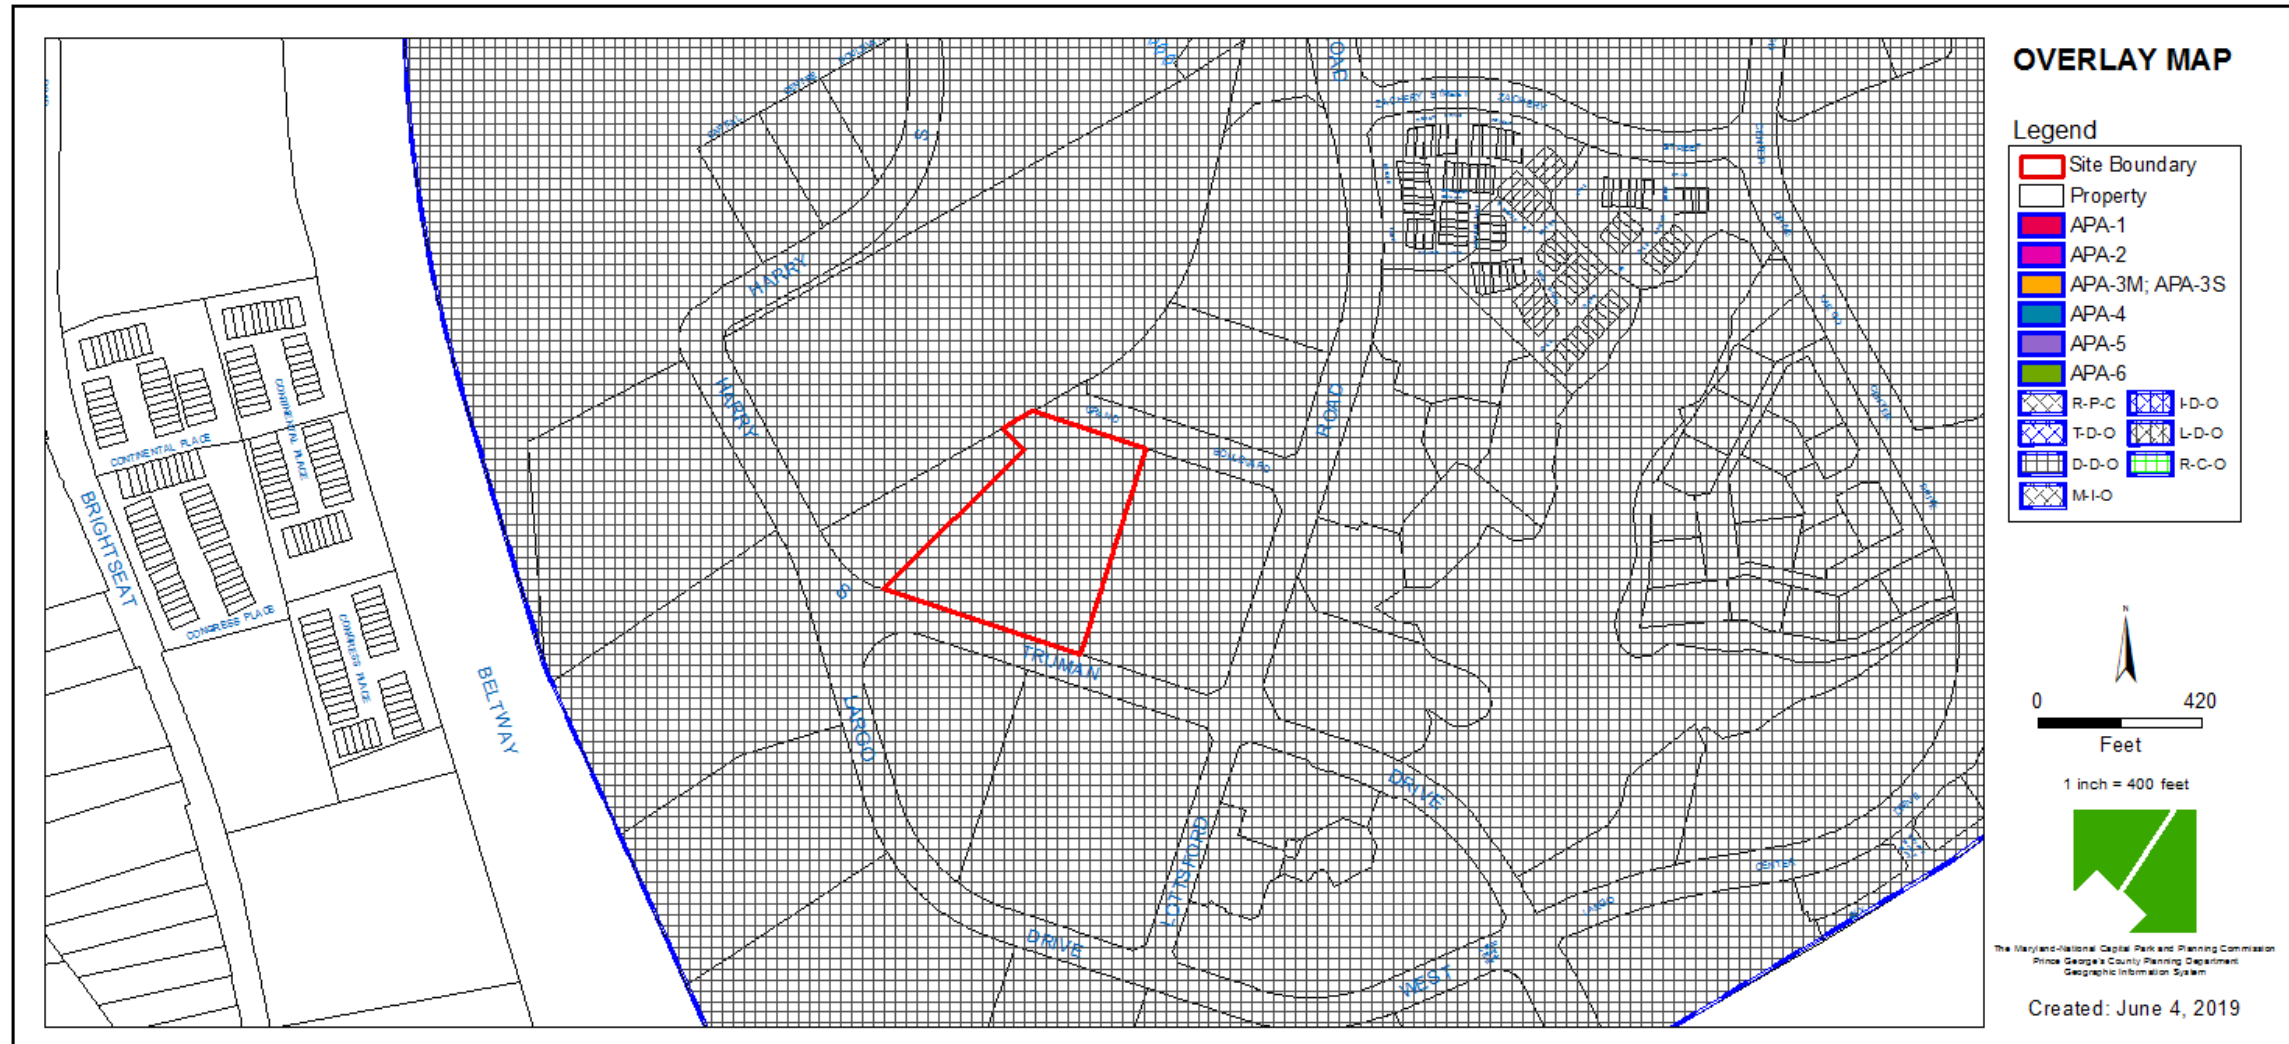





SITE MAP

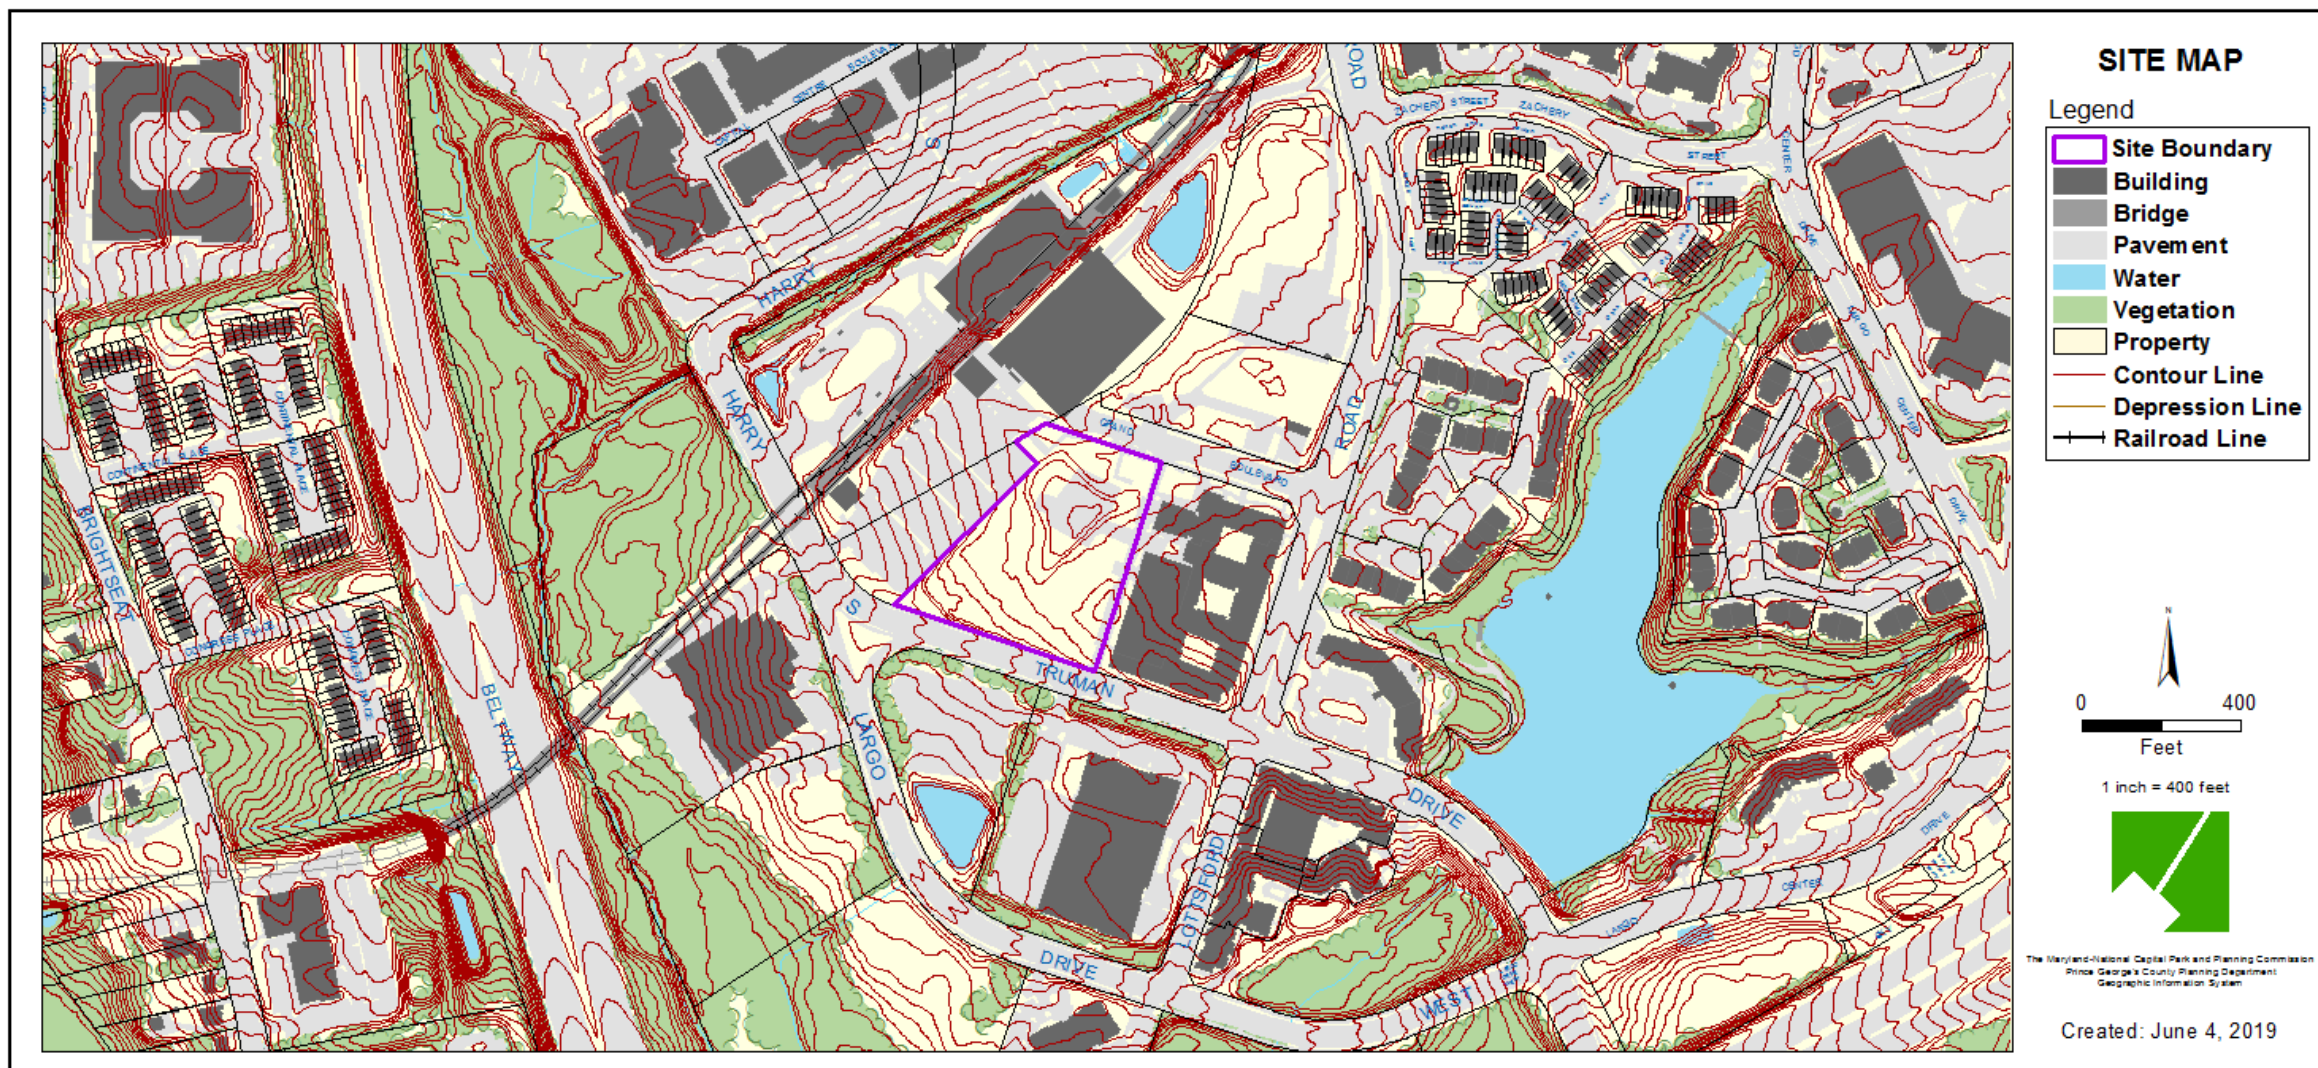

MASTER PLAN RIGHT-OF-WAY MAP

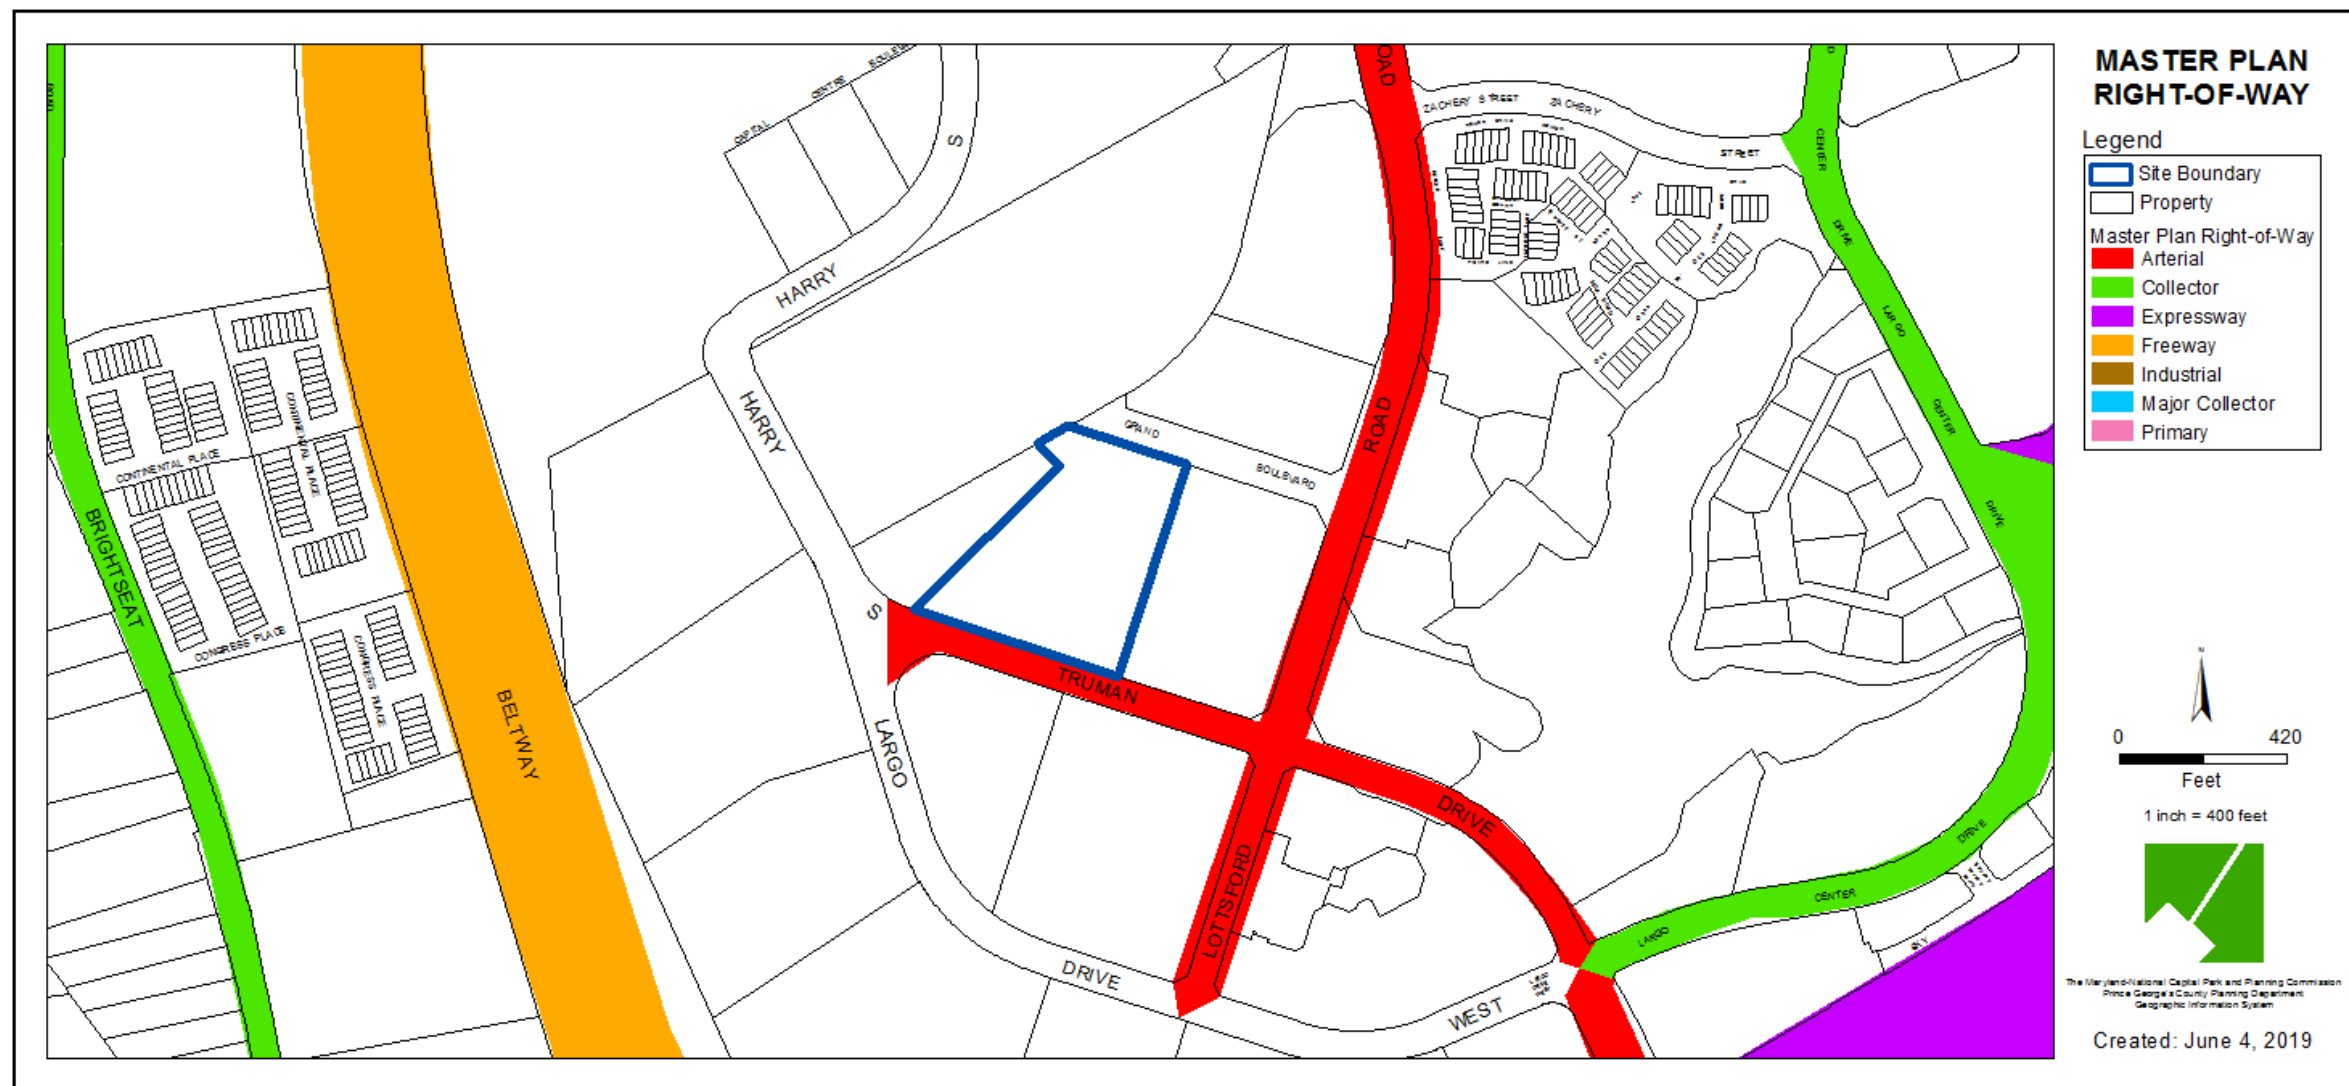


SITE PLAN

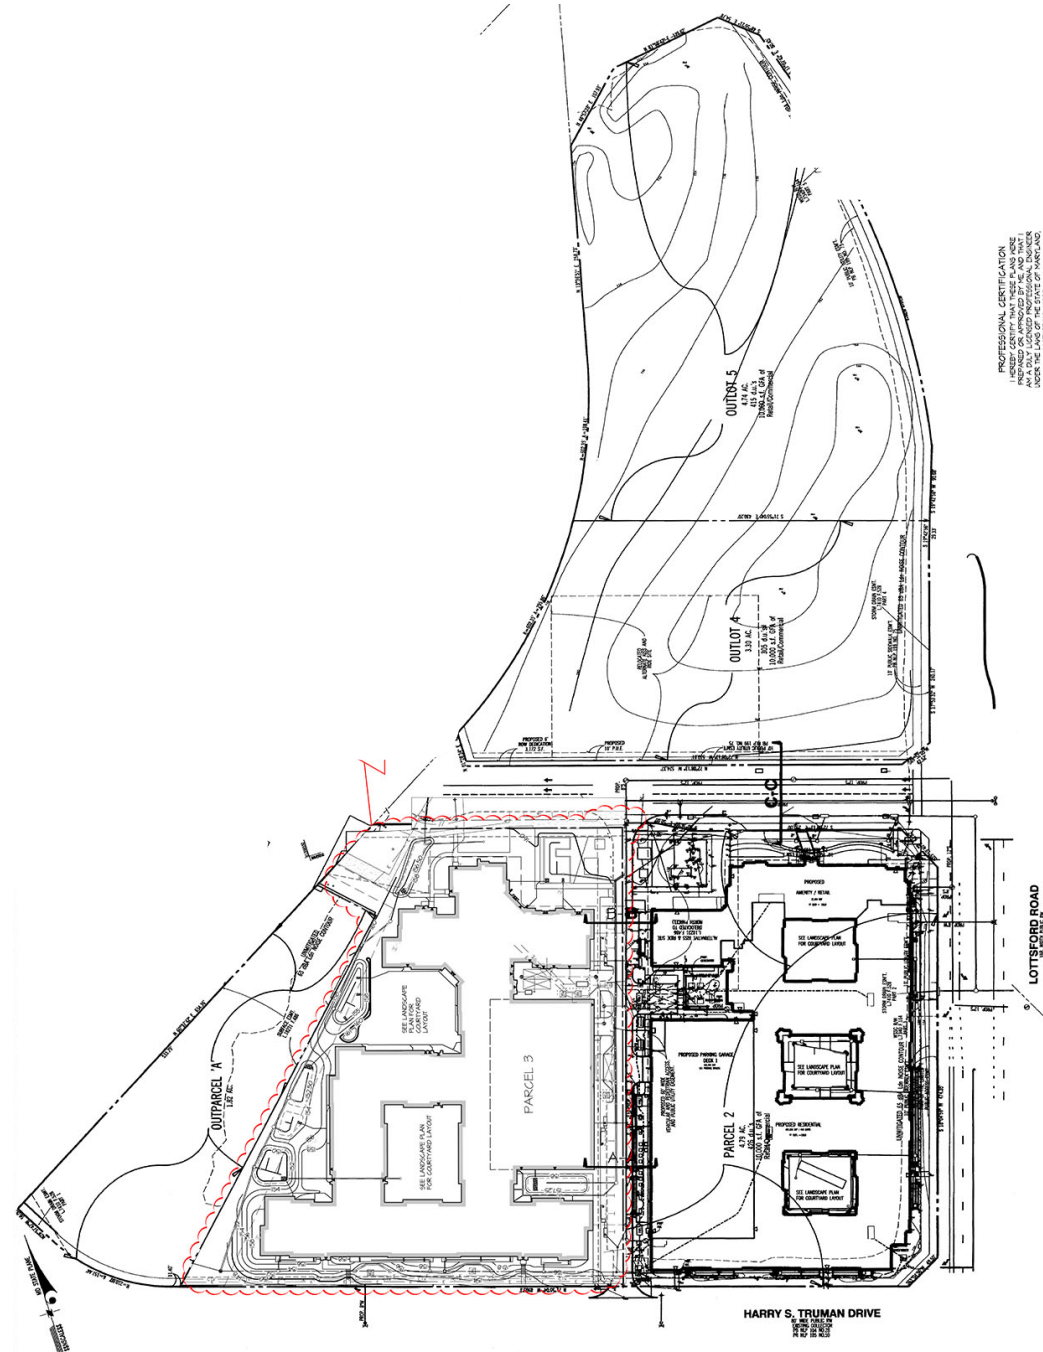





SITE PLAN

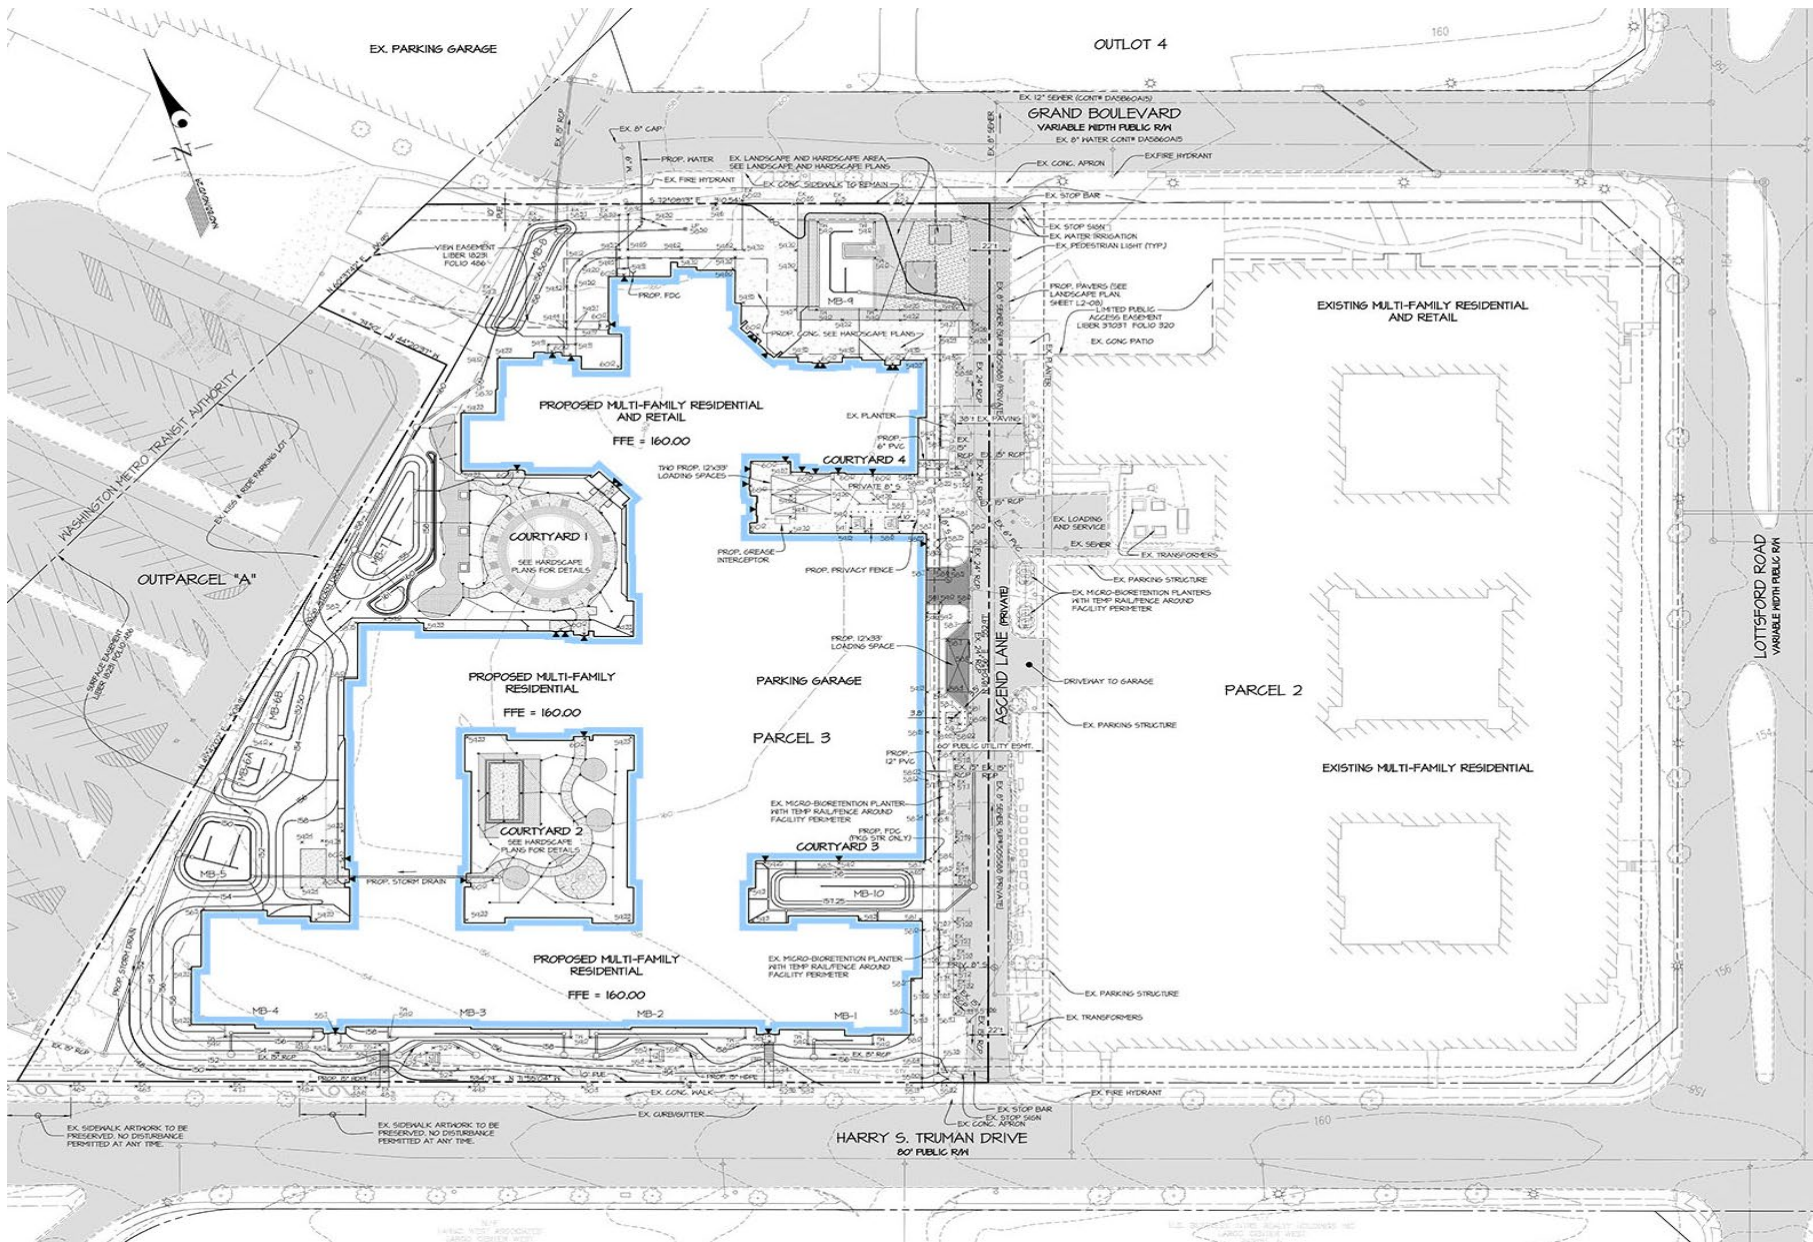

LANDSCAPE PLAN

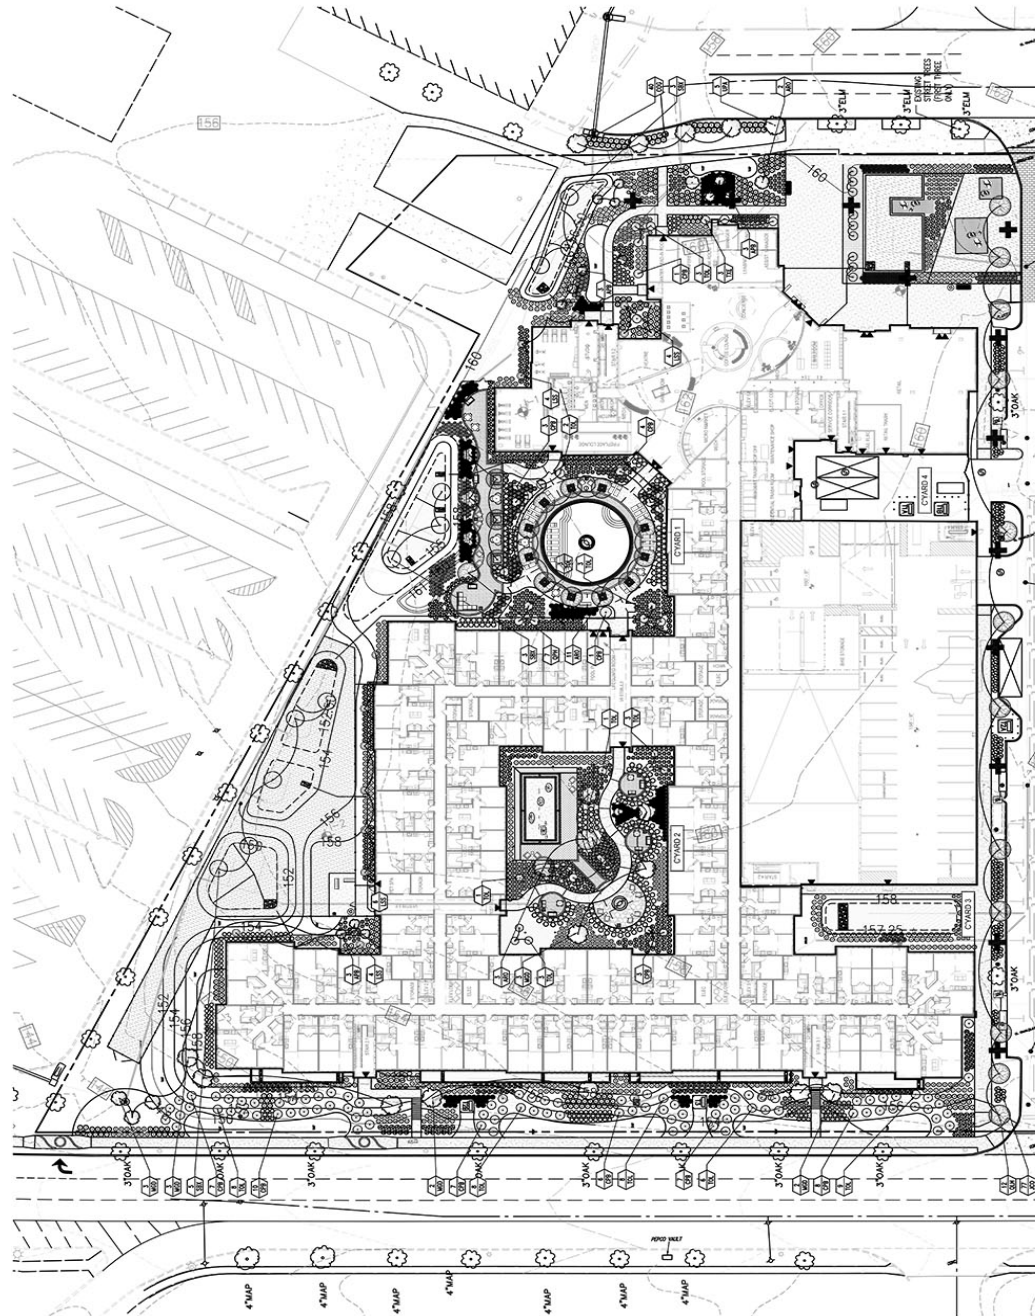

BUILD-TO LINE

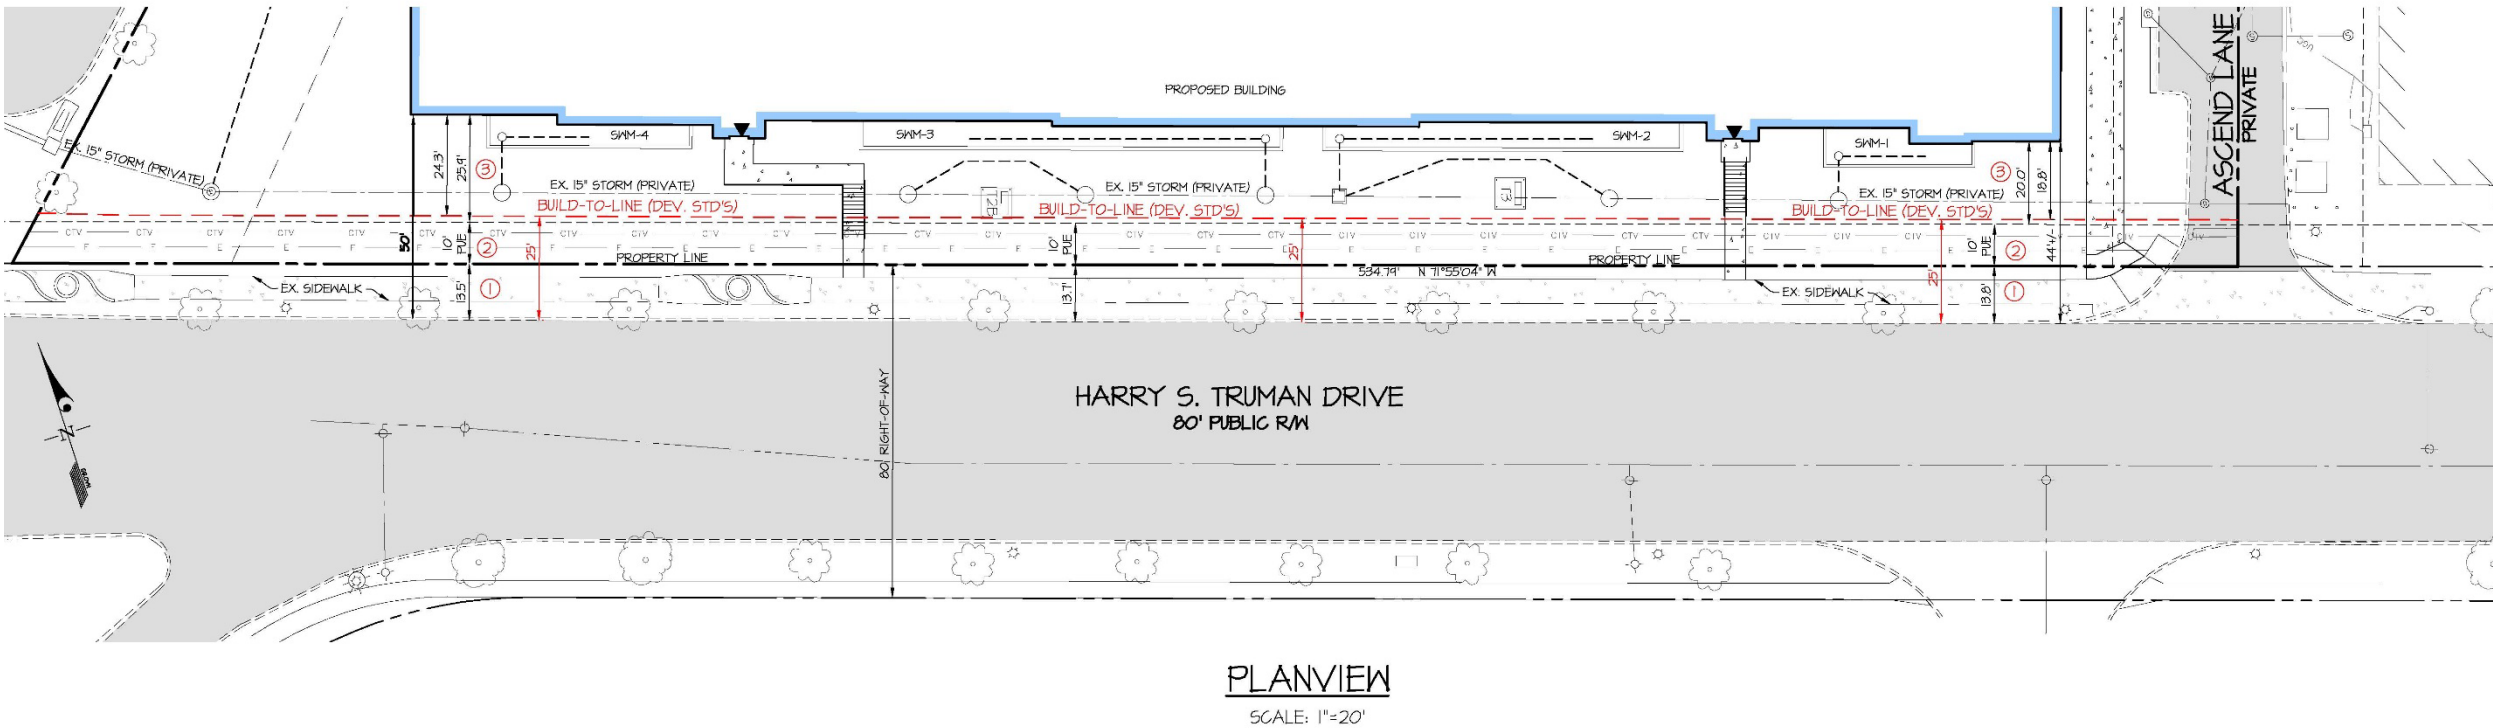

HARRY S. TRUMAN DRIVE BUILD-TO-LINE

DEVELOPMENT STANDARD DISTANCE = 25'
REQUESTED DISTANCE = 50'

EXISTING ASCEND APOLLO ELEVATIONS



ELEVATIONS



NORTH ELEVATION



WEST ELEVATION




3 WEST ELEVATION
A4-D1 SCALE: 1/16\"/>

SOUTH ELEVATION




2 SOUTH ELEVATION
A4-D.1 SCALE: 1/16" = 1'-0"

EAST ELEVATION

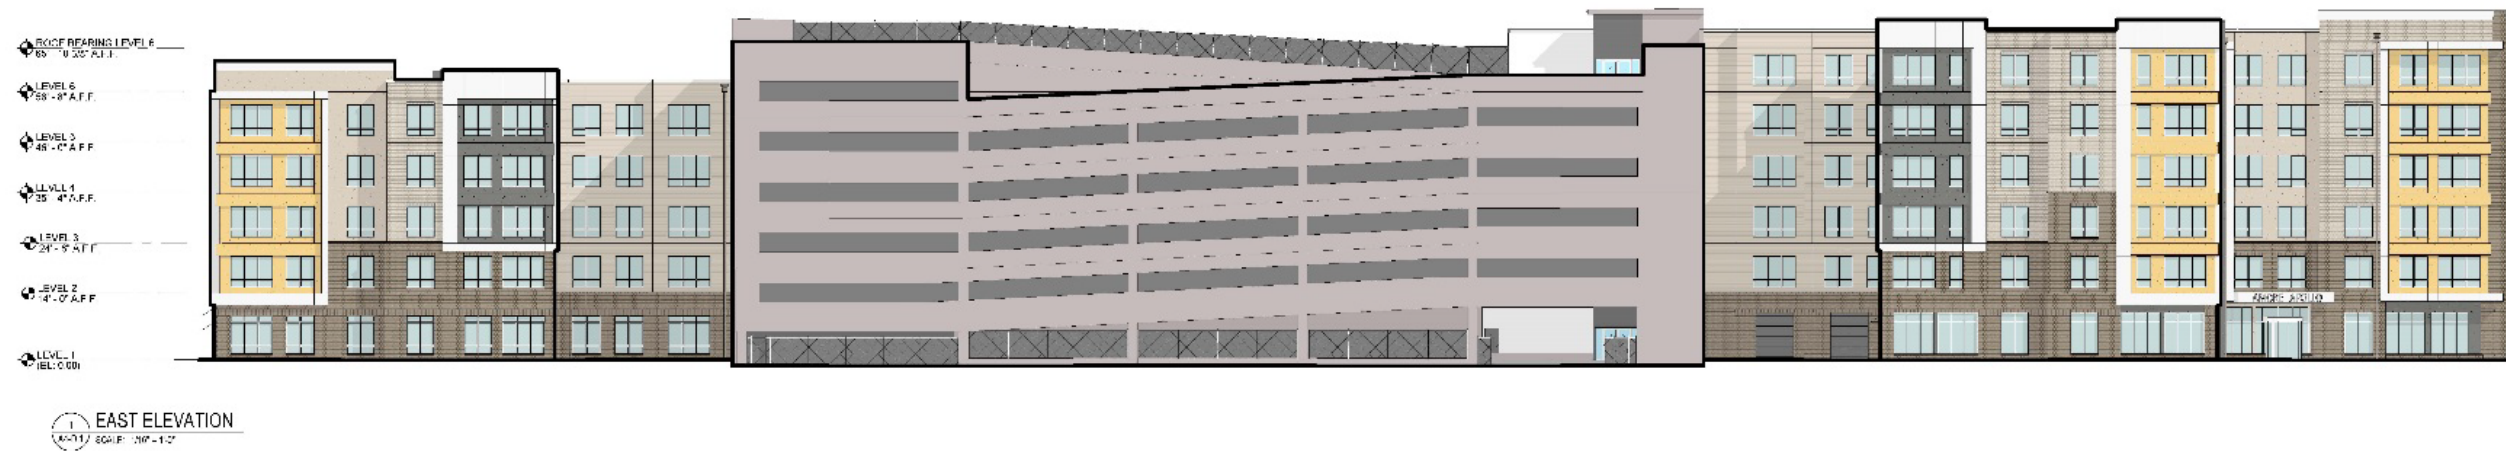


SIGNAGE

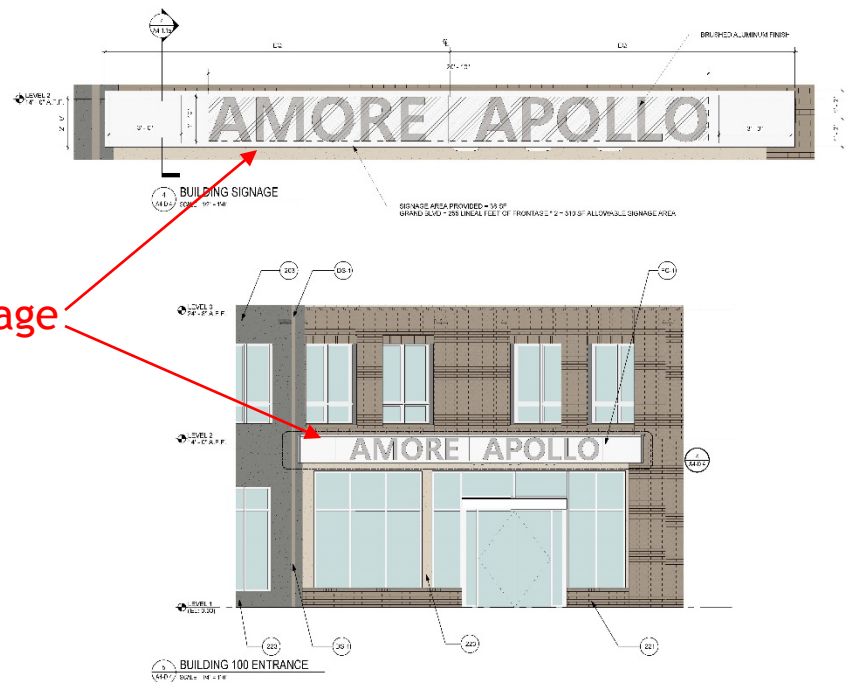

Building Signage



Retail Signage

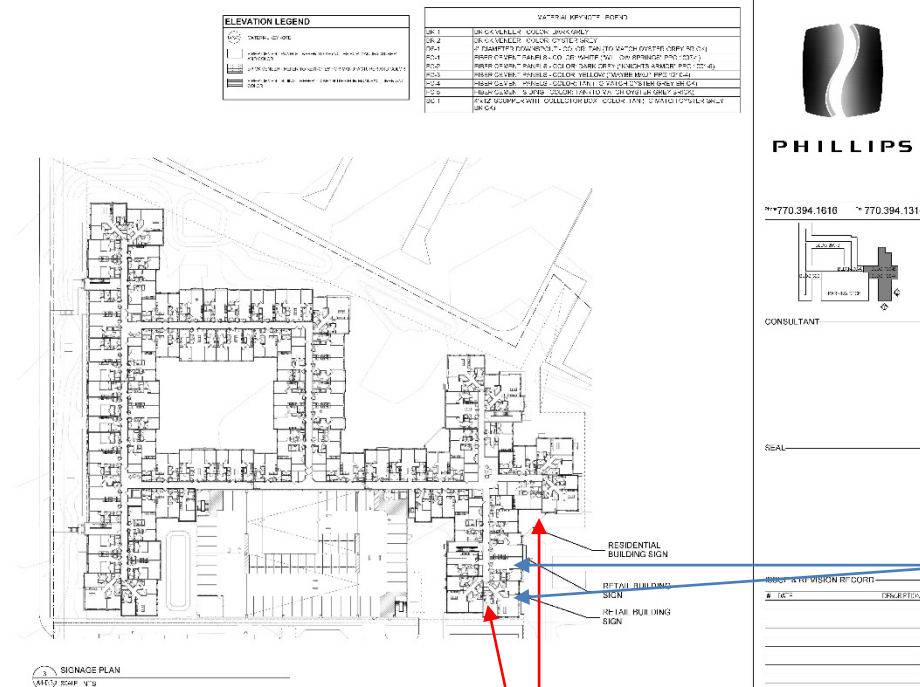

Retail Signage

Building Signage

VIBRATION STUDY

Figure 1: Vibration measurement location.

