

ITEM: 15


CASE: DSP-15003

# THE RIDGES AT LANDOVER METRO


THE PRINCE GEORGE'S COUNTY PLANNING DEPARTMENT




# GENERAL LOCATION MAP

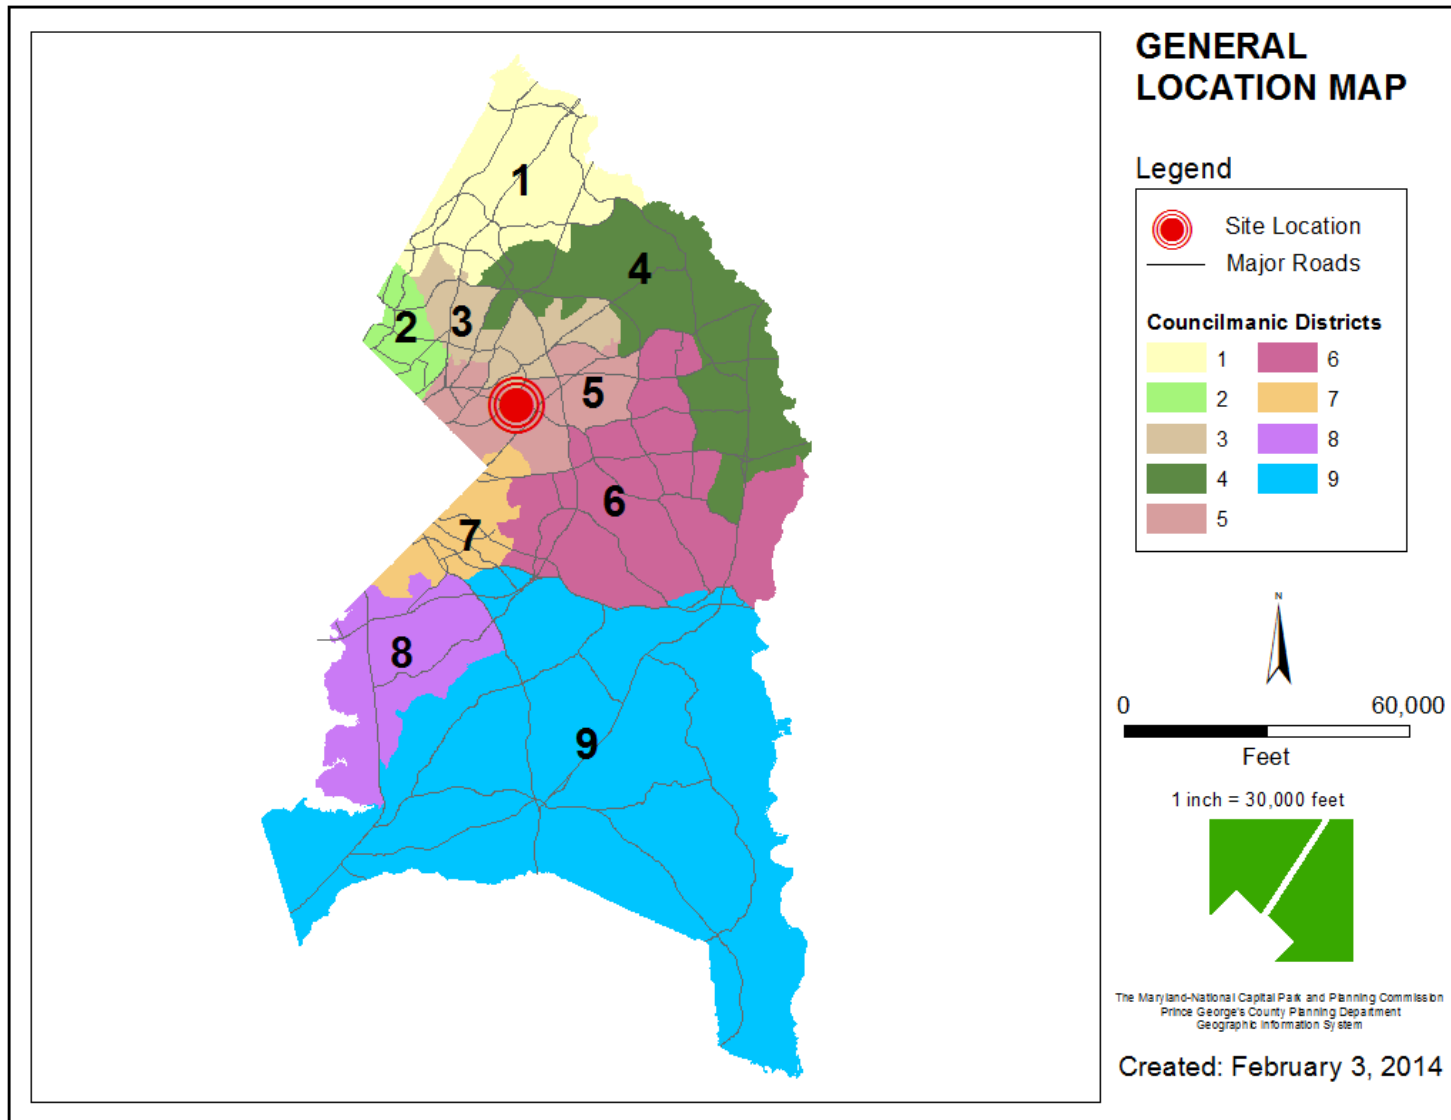


# SITE VICINITY

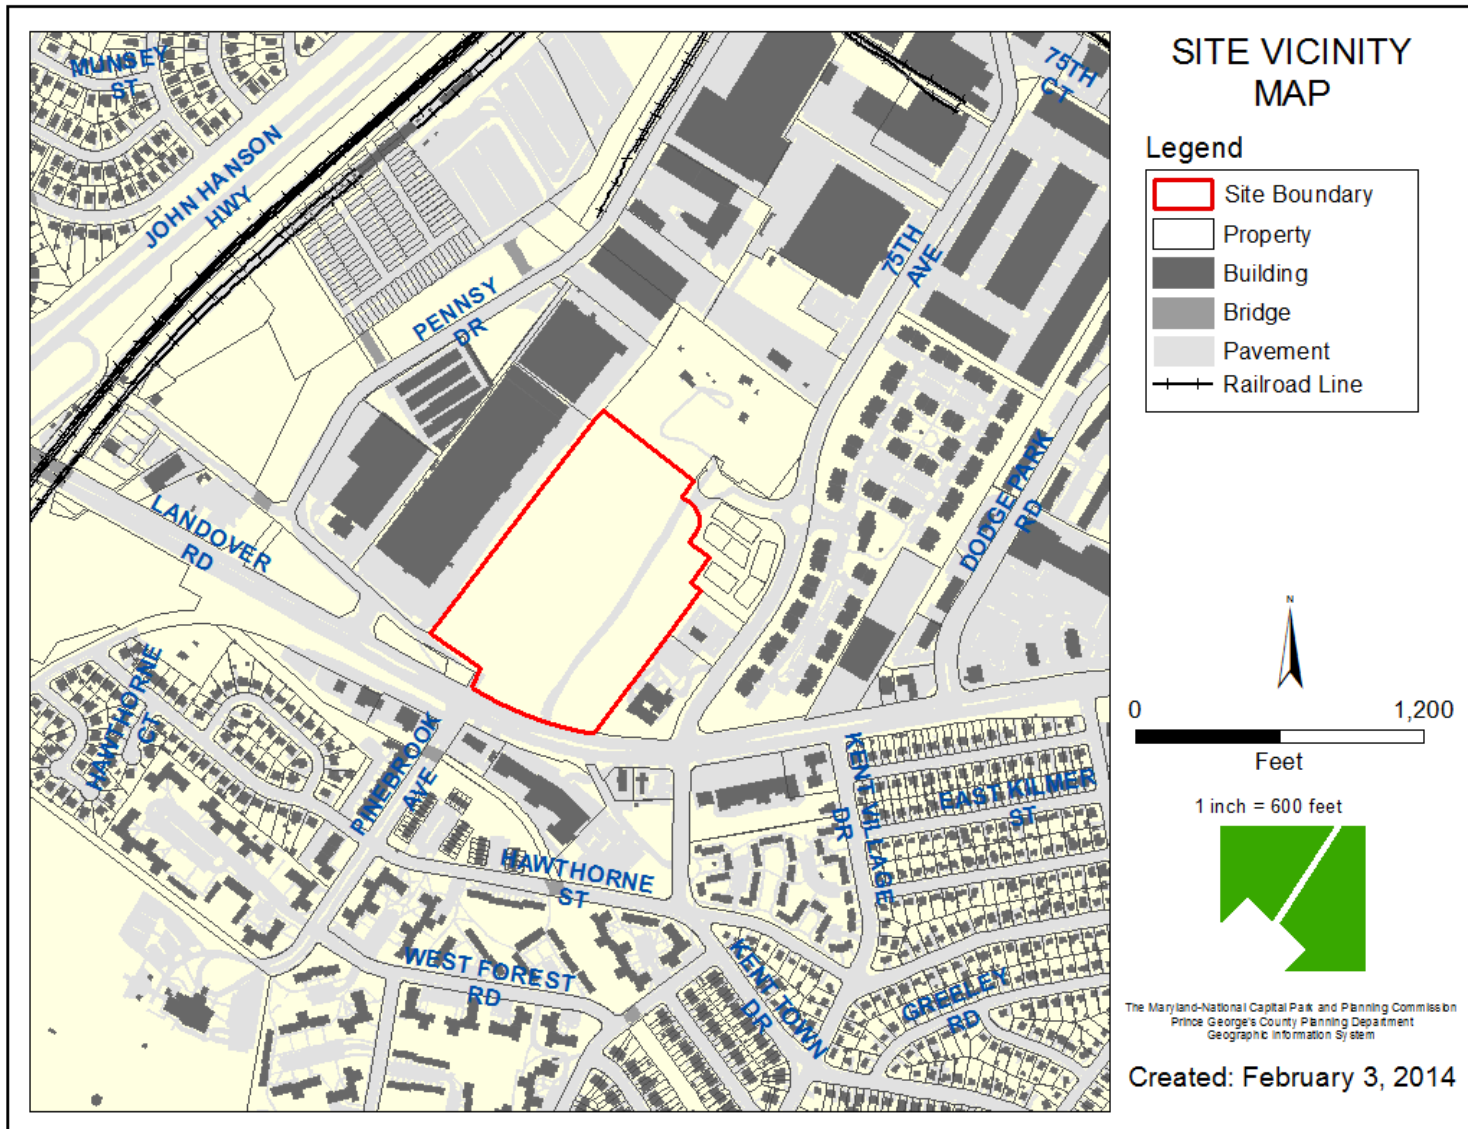


# ZONING MAP

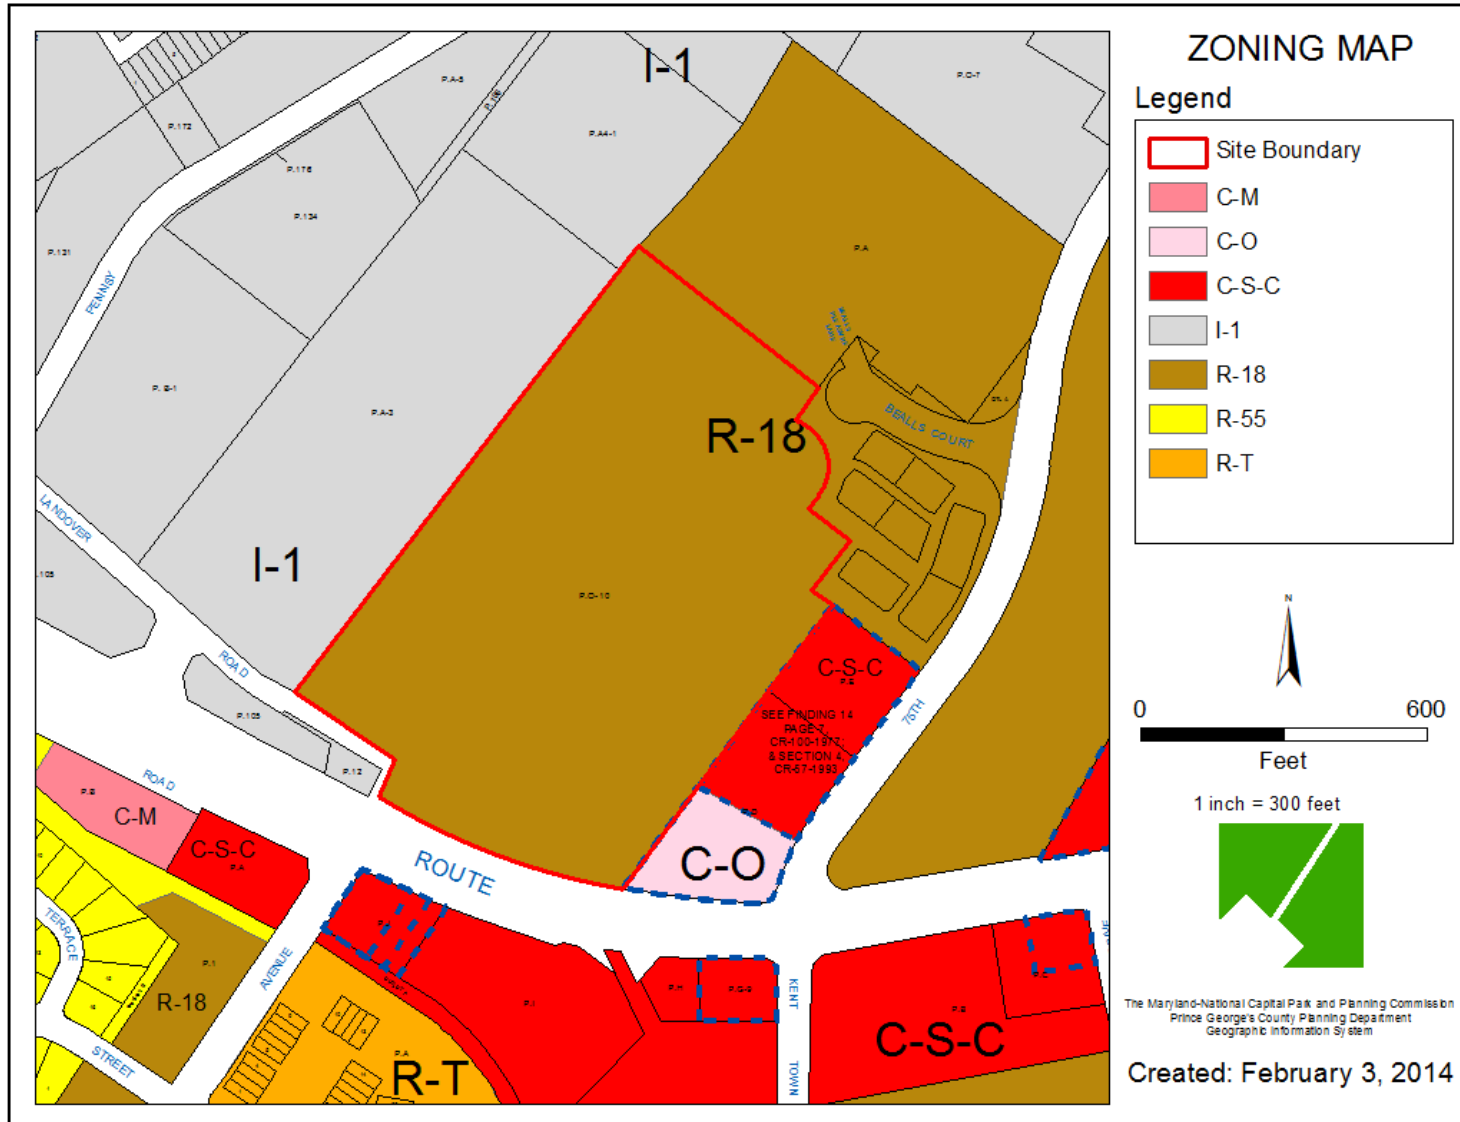


# AERIAL MAP

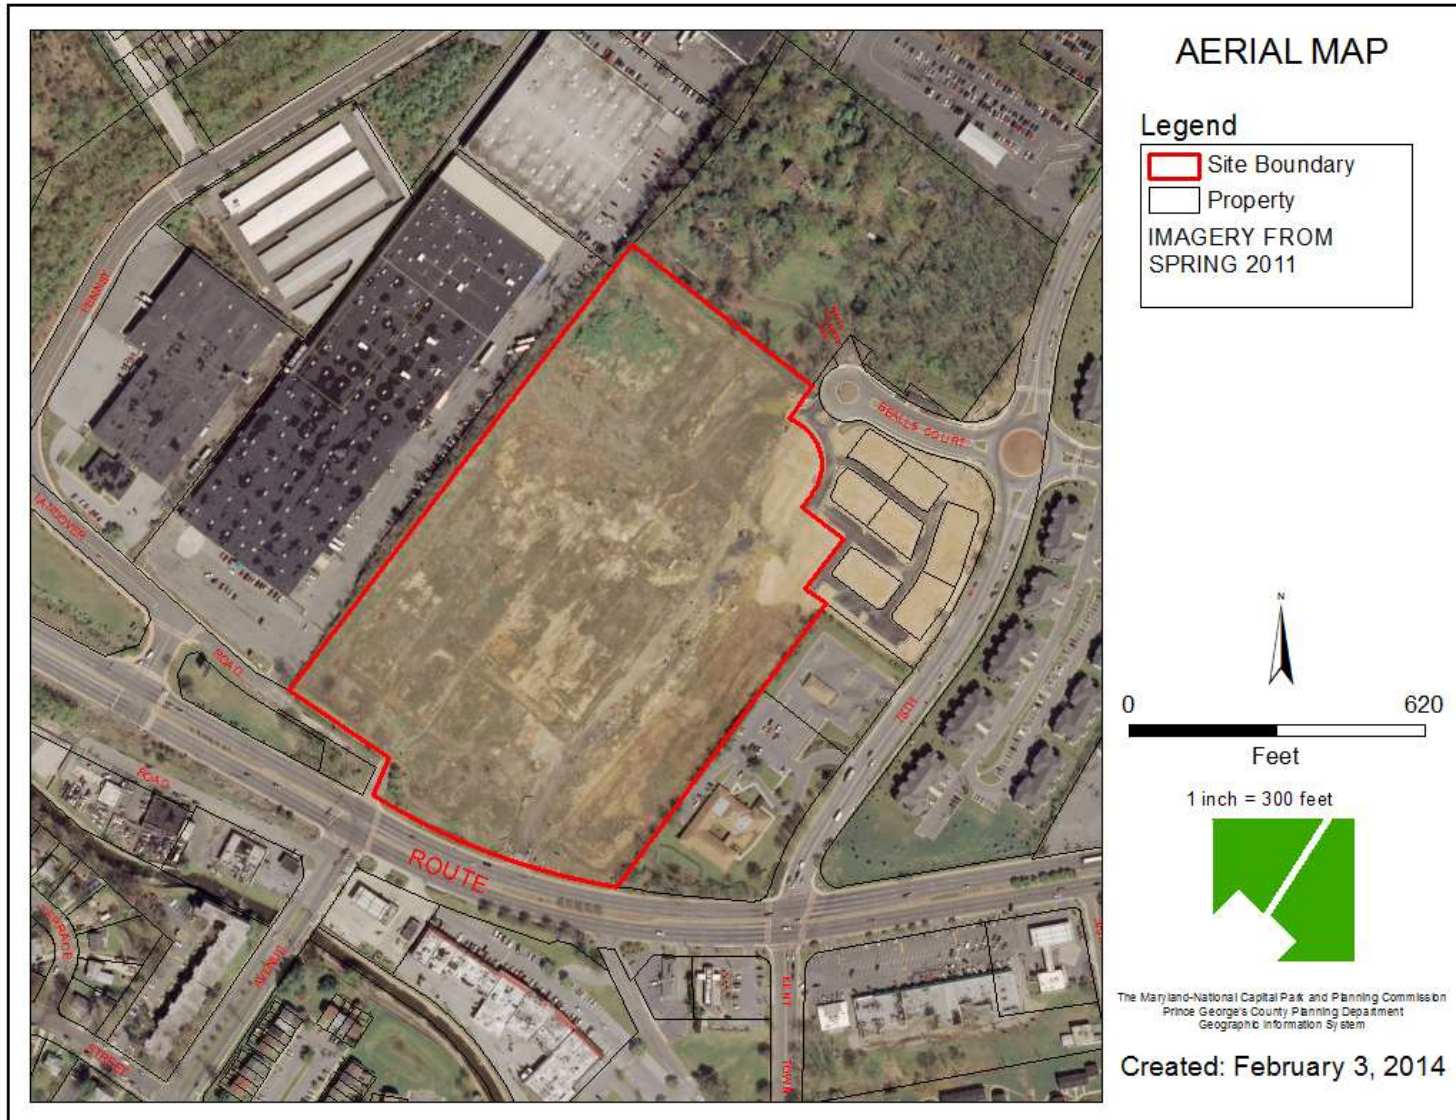


# SITE MAP

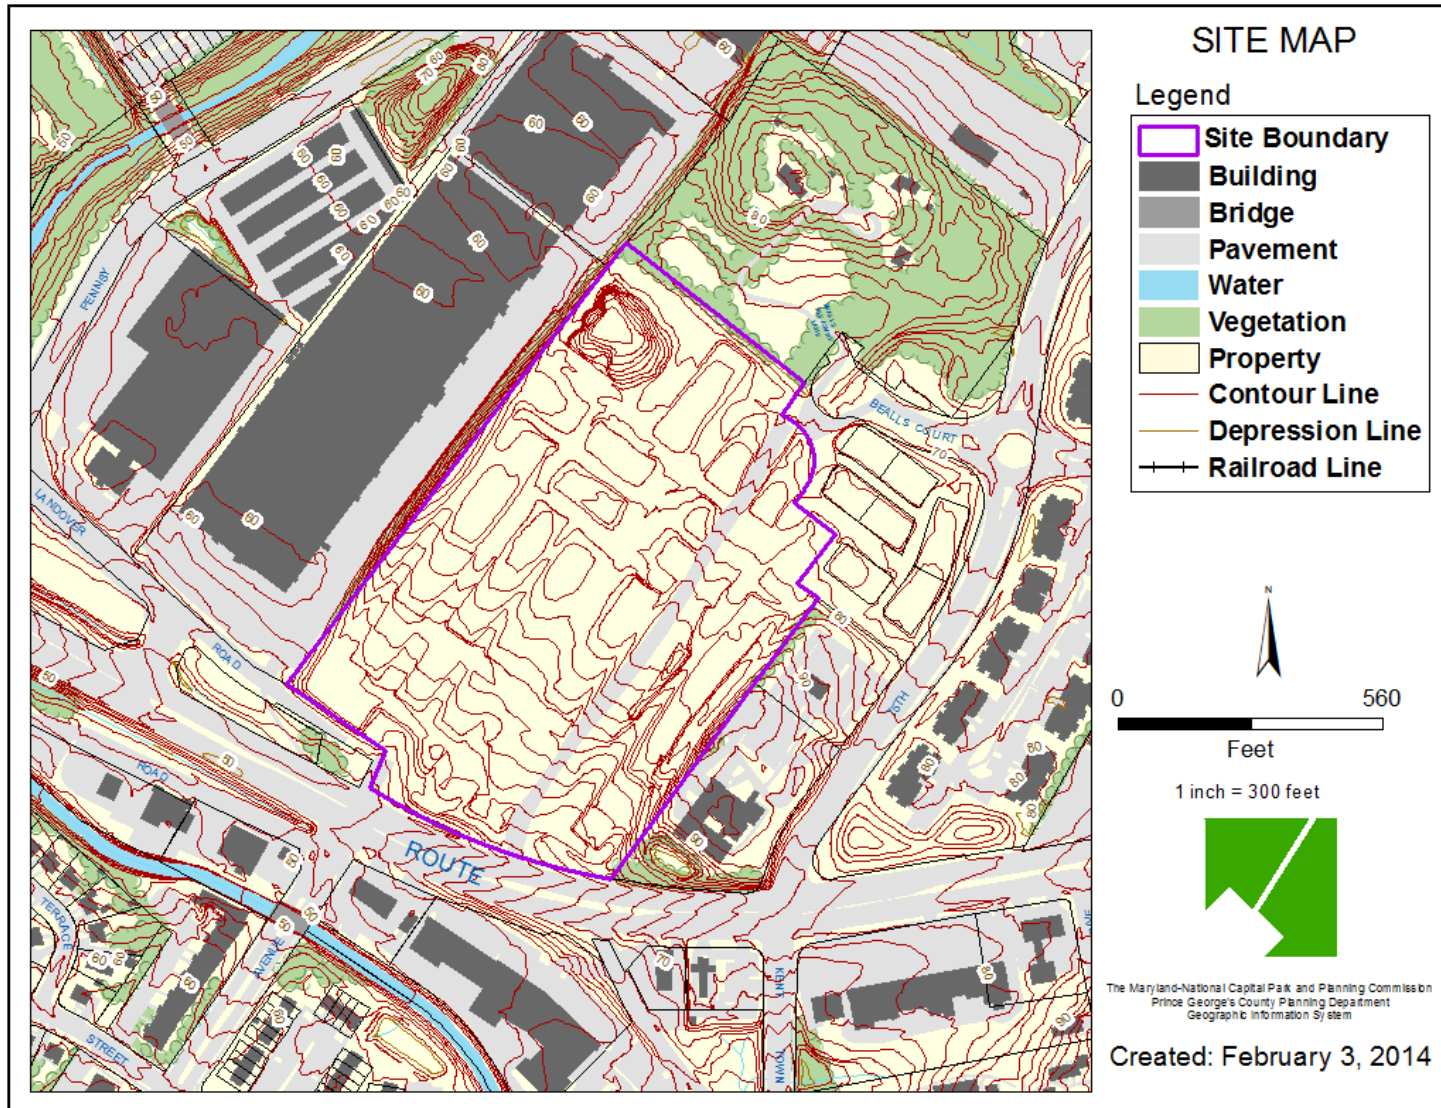

# MASTER PLAN RIGHT-OF-WAY MAP

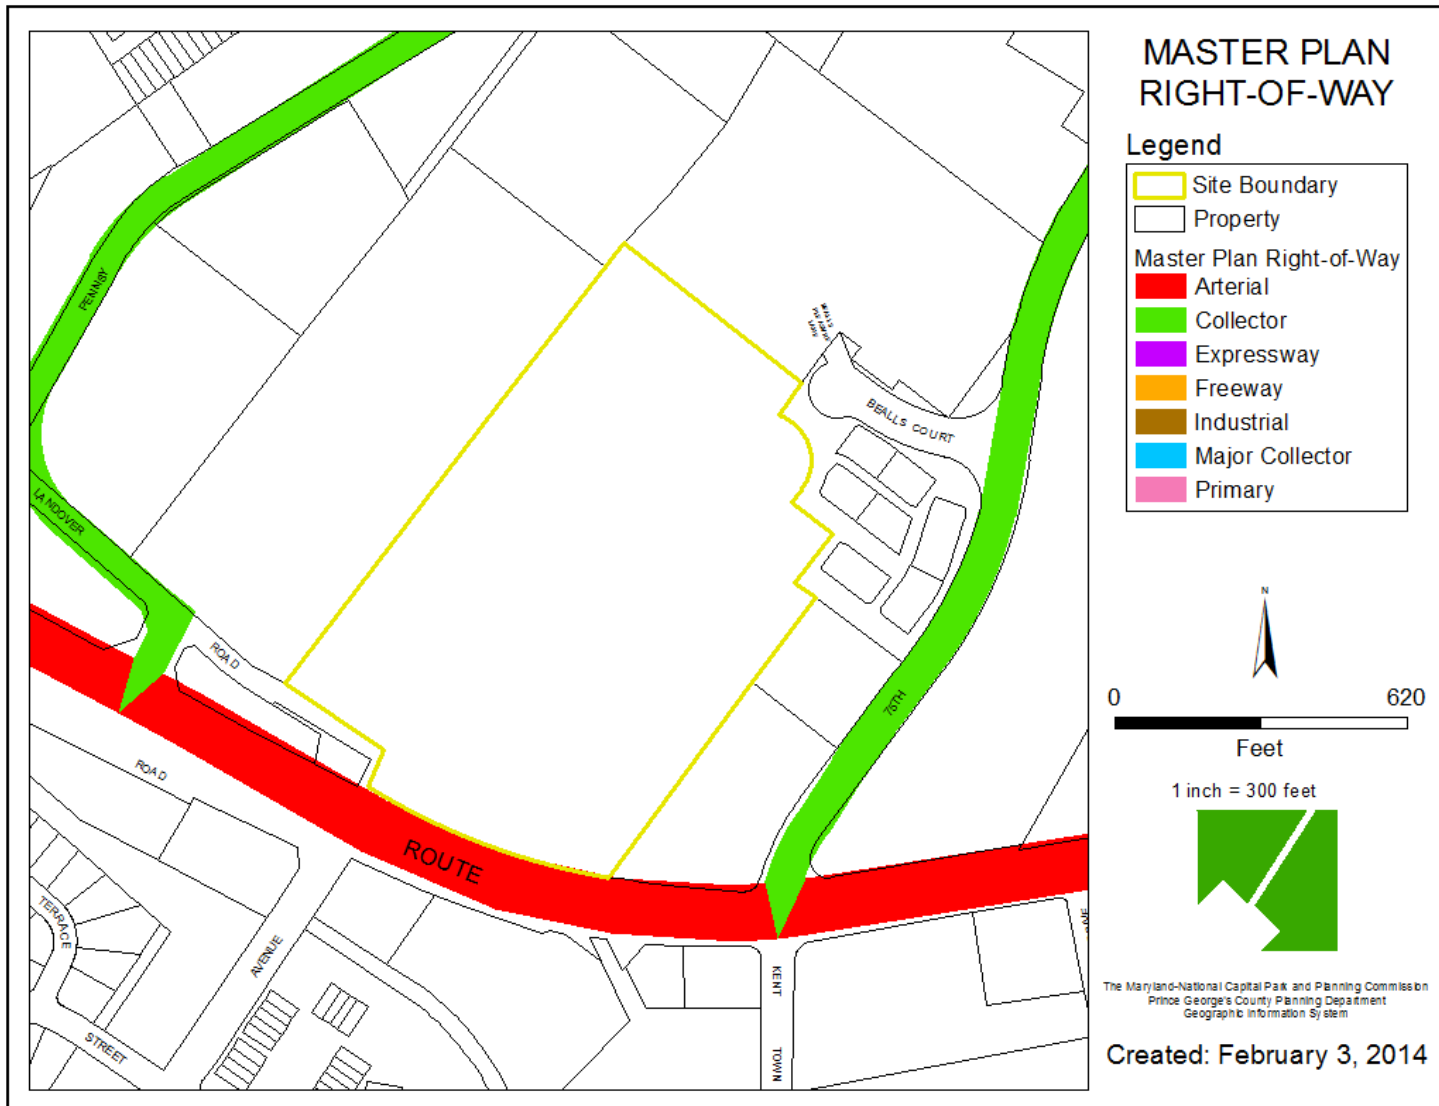

# BIRD'S-EYE VIEW

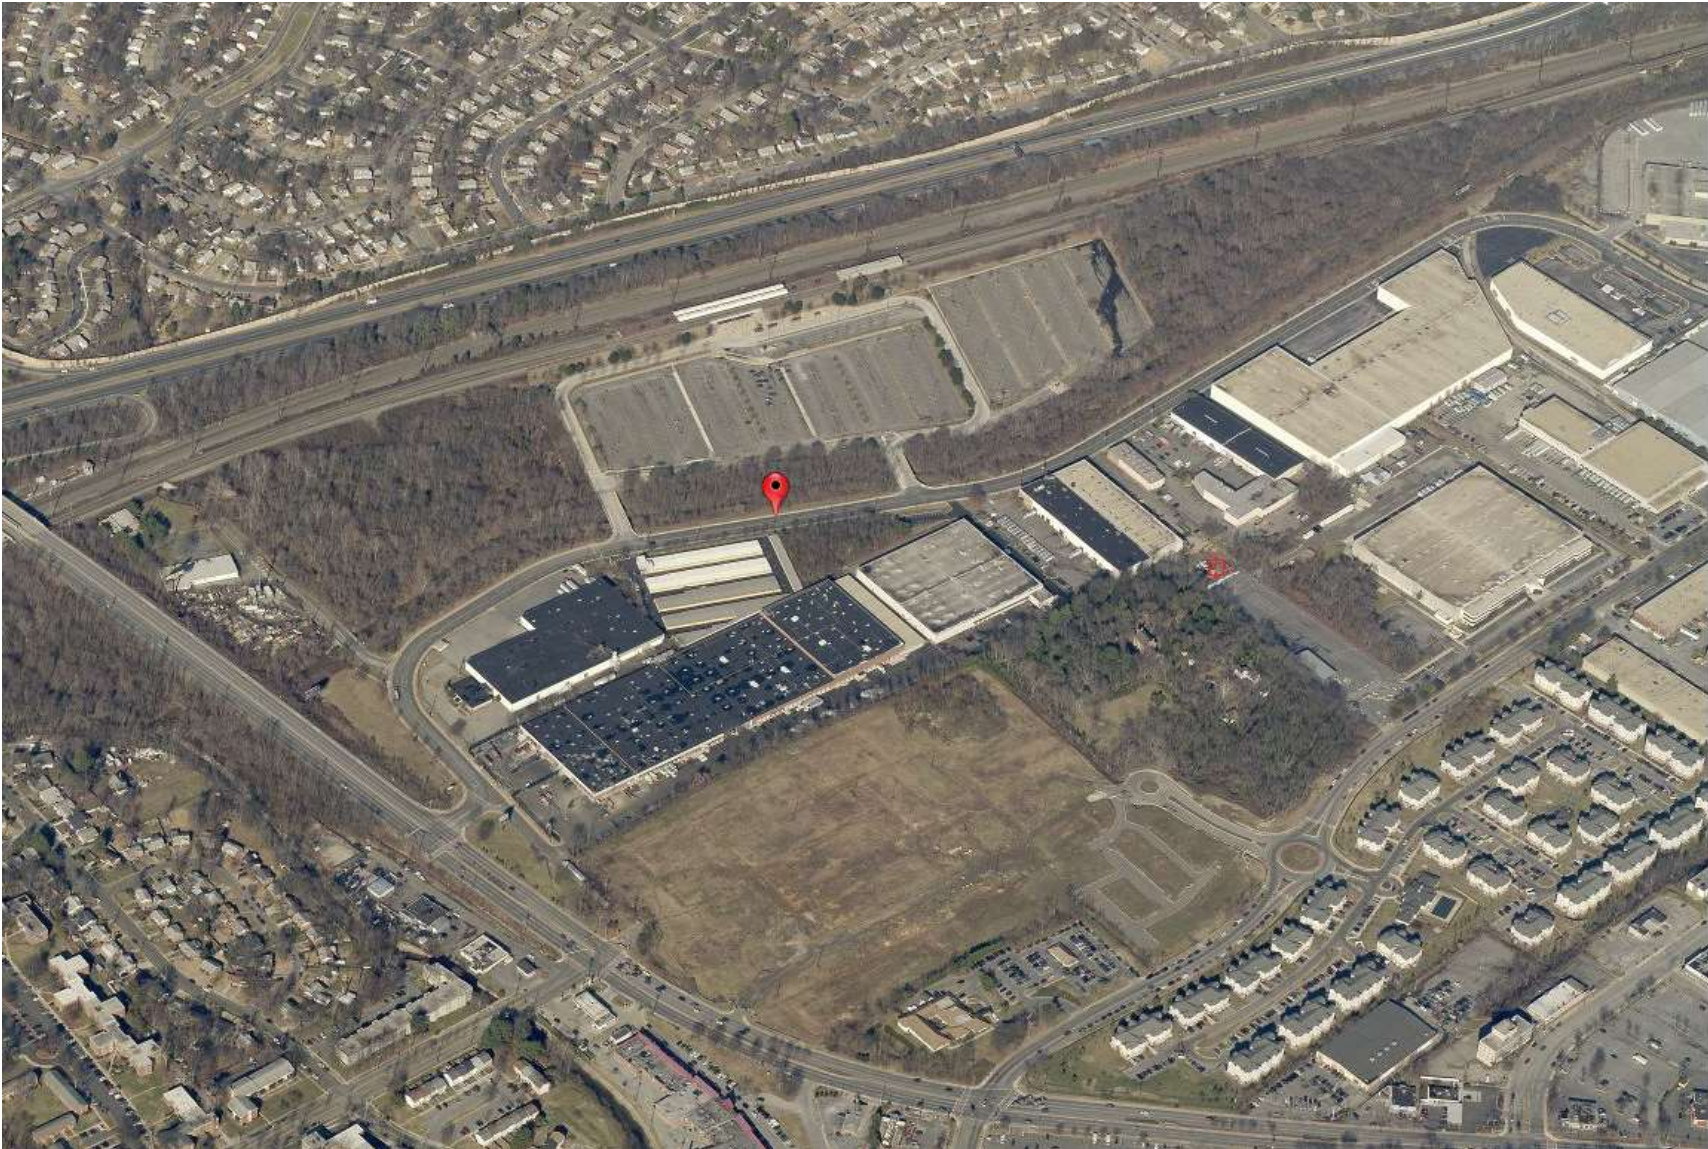

# LANDOVER METRO RENDERING

## THE RIDGES AT LANDOVER METRO PRINCE GEORGE'S COUNTY, MARYLAND





Colors for Illustrative Purposes only

FRONT ELEVATION

## LANDOVER METRO - 191 STOCKTON



Colors for Illustrative Purposes only

REAR ELEVATION

LANDOVER METRO - 191 STOCKTON



Colors for Illustrative Purposes only

LEFT SIDE



RIGHT SIDE

## LANDOVER METRO - 191 STOCKTON



Colors for Illustrative Purposes only

FRONT ELEVATION

## LANDOVER METRO - 205 ATKINSON



Colors for Illustrative Purposes only

REAR ELEVATION

LANDOVER METRO - 205 ATKINSON



Colors for Illustrative Purposes only

LEFT SIDE



RIGHT SIDE

### LANDOVER METRO - 205 ATKINSON



Colors for Illustrative Purposes only

FRONT ELEVATION  
**LANDOVER METRO - 326 PERRY**



Colors for Illustrative Purposes only

REAR ELEVATION  
**LANDOVER METRO - 326 PERRY**



Colors for Illustrative Purposes only

LEFT SIDE



RIGHT SIDE

SIDE ELEVATIONS

**LANDOVER METRO - 326 PERRY**



Colors for Illustrative Purposes

Landover Metro - 365/370 Jordan/Rathburn

FRONT ELEVATION




Landover Metro - 365/370 Jordan/Rathburn




RIDGES AT LANDOVER METRO -365/370 Jordan/Rathburn

# MAJOR ENTRANCE EXHIBIT

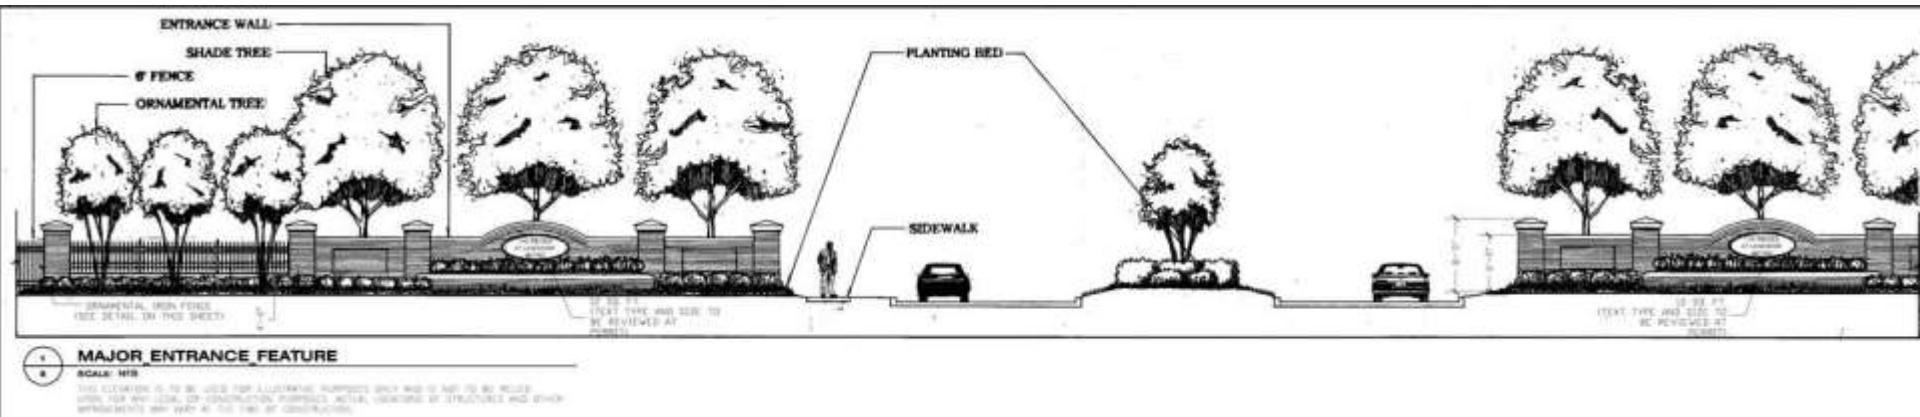

# MINOR ENTRANCE EXHIBIT

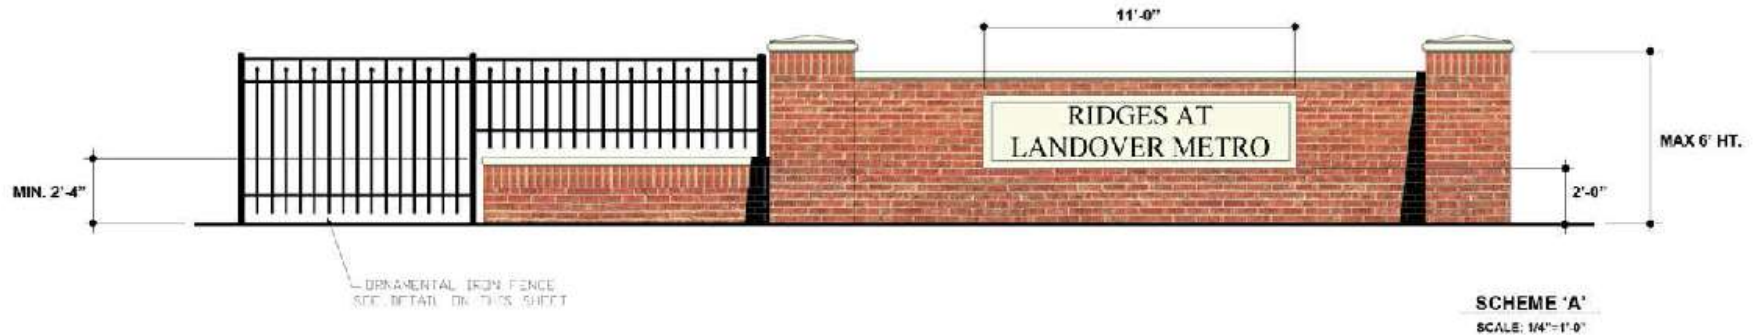

2  
8

## MINOR\_ENTRANCE\_FEATURE

SCALE: NTS

THIS ELEVATION IS TO BE USED FOR ILLUSTRATIVE PURPOSES ONLY AND IS NOT TO BE RELIED UPON FOR ANY LEGAL OR CONSTRUCTION PURPOSES. ACTUAL LOCATIONS OF STRUCTURES AND OTHER IMPROVEMENTS MAY VARY AT THE TIME OF CONSTRUCTION.