


ITEM: 7 & 8


CASE: DSP-15012 & DDS-632

ROYAL FARMS, BRANDYWINE


GENERAL LOCATION MAP

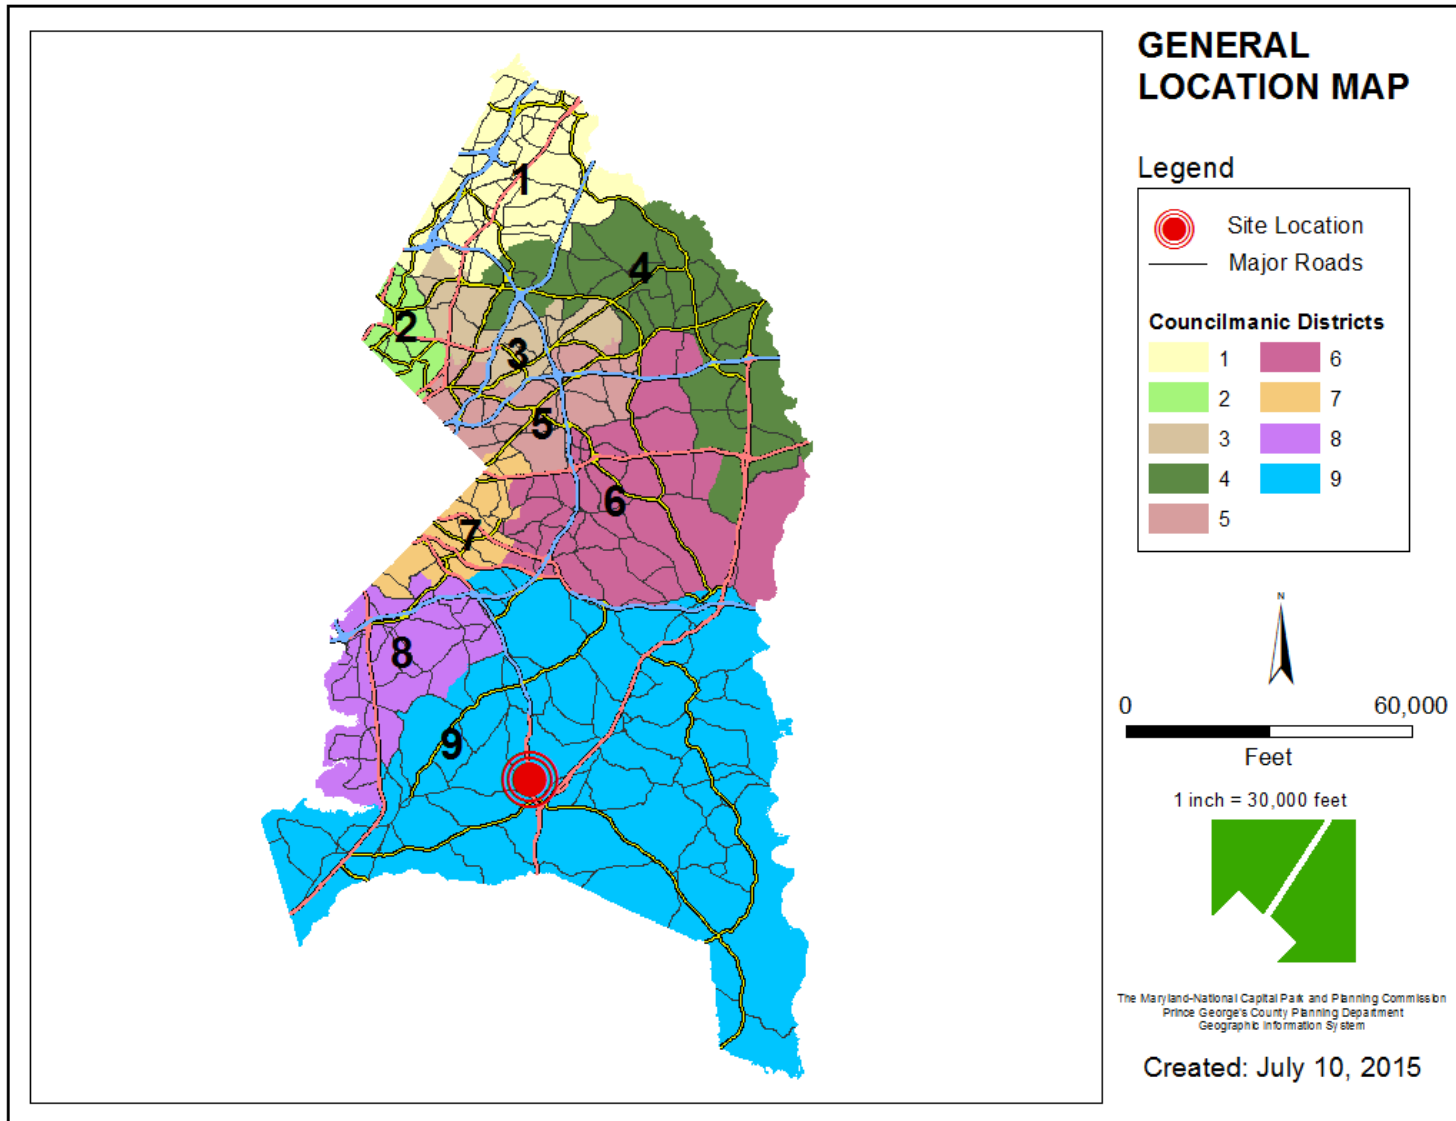


SITE VICINITY

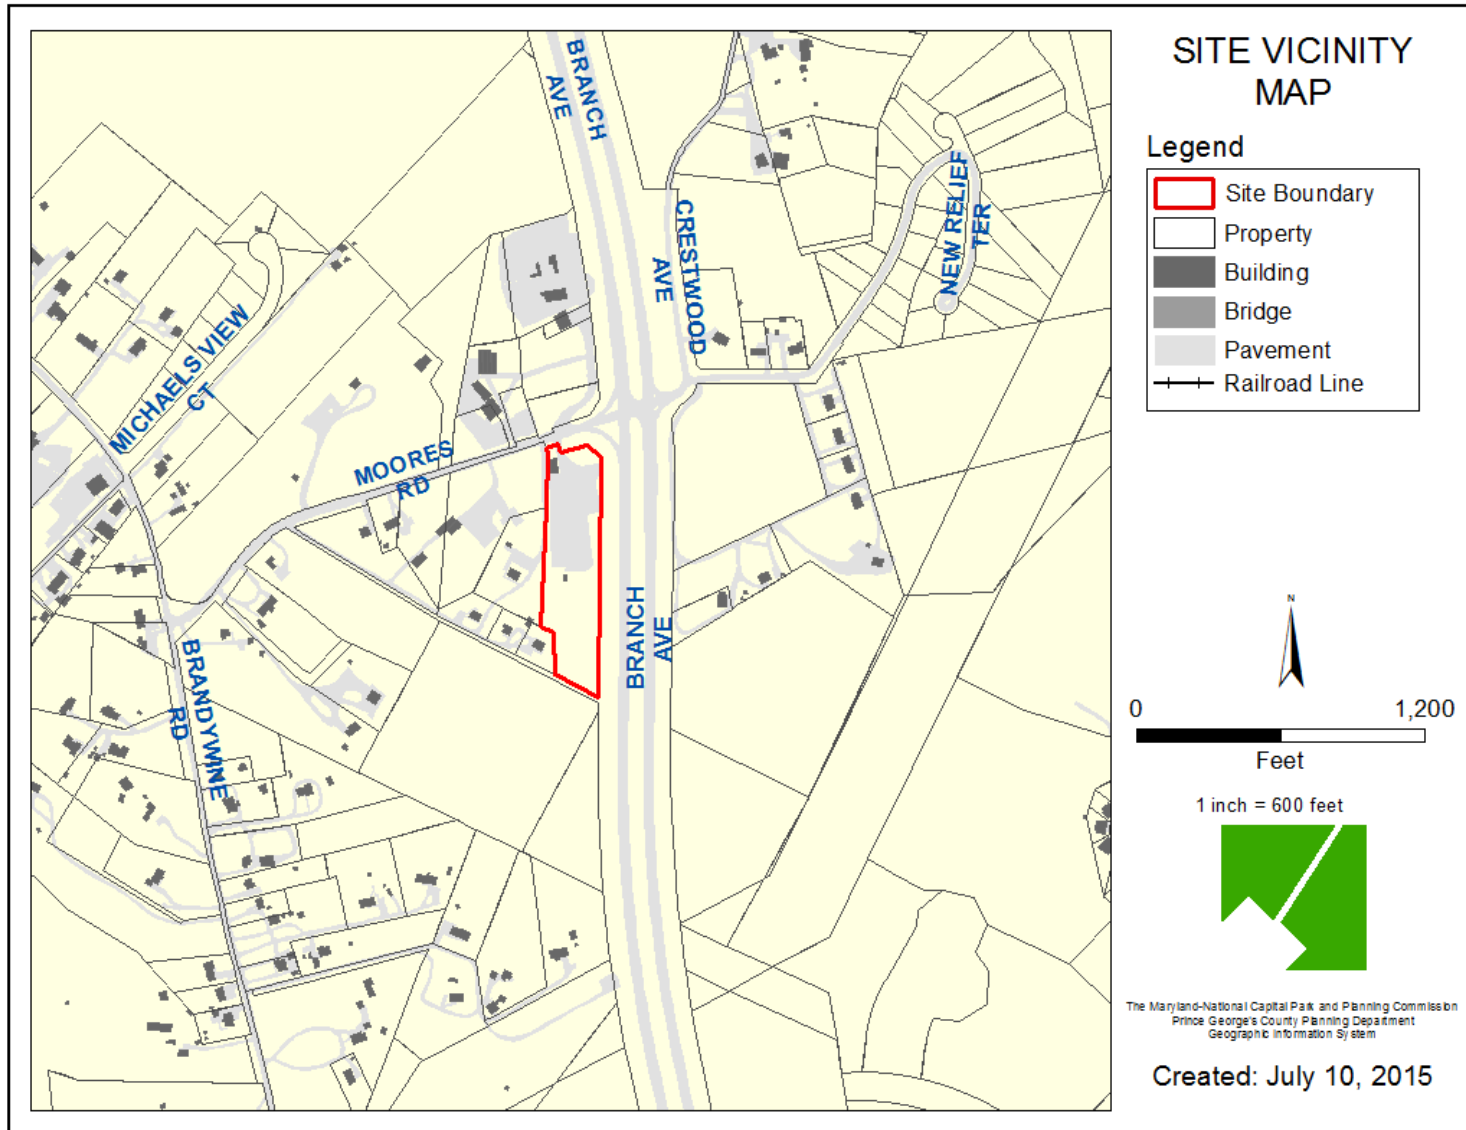


ZONING MAP

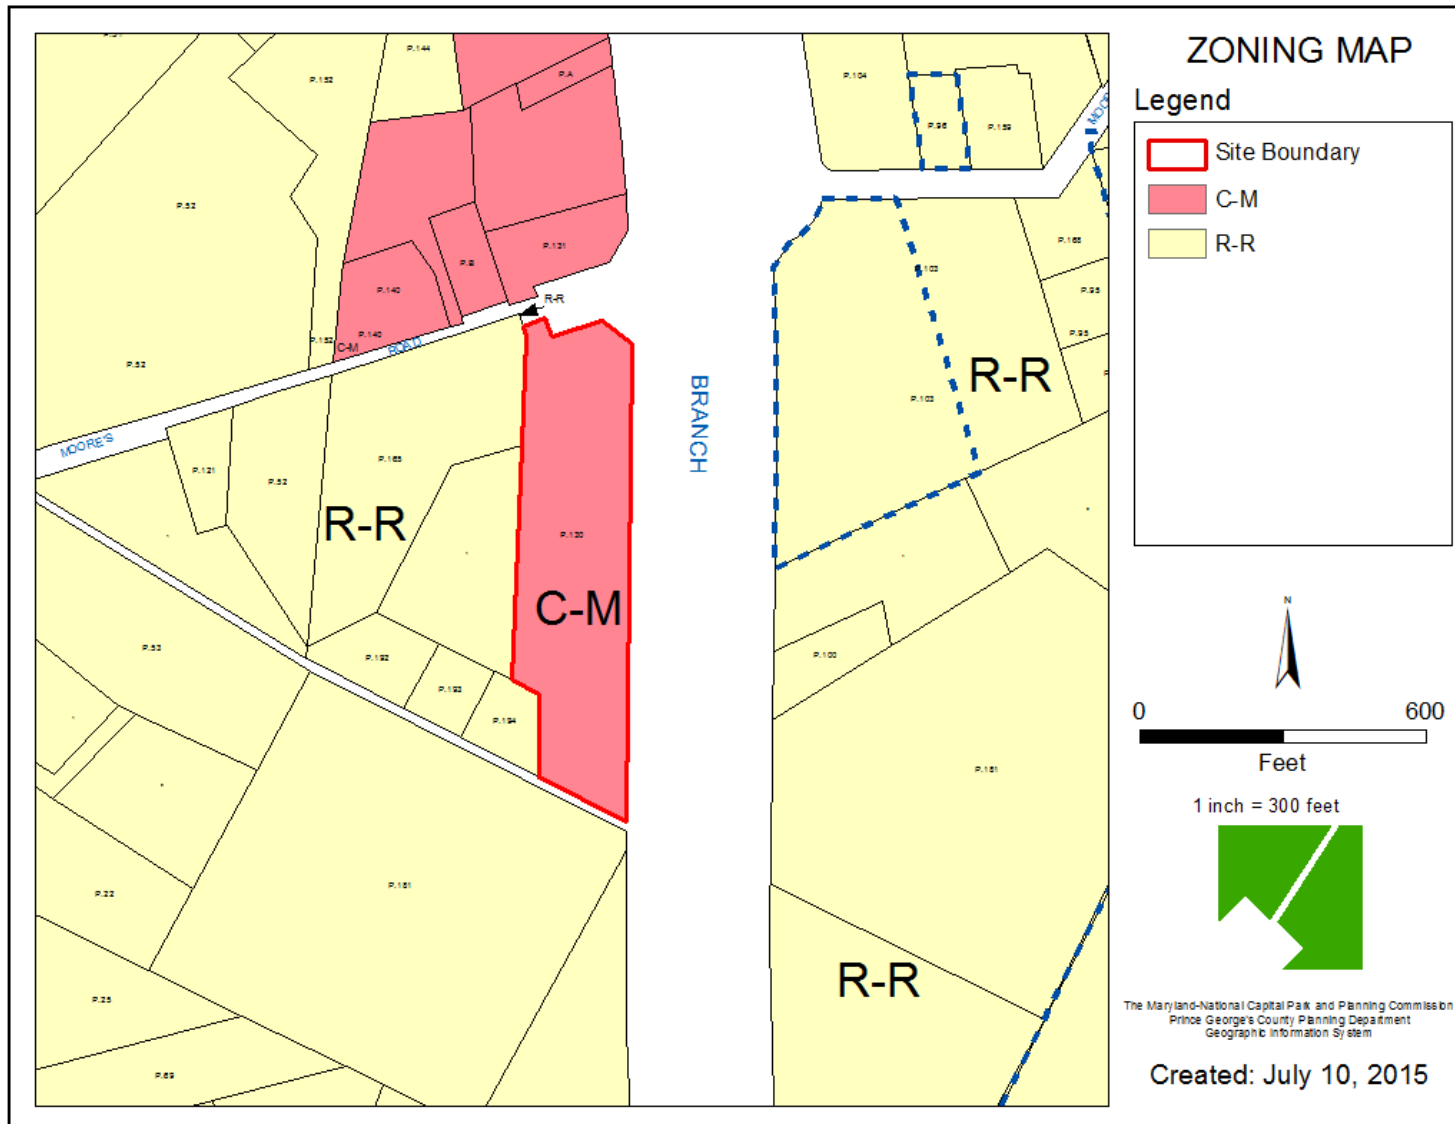


AERIAL MAP

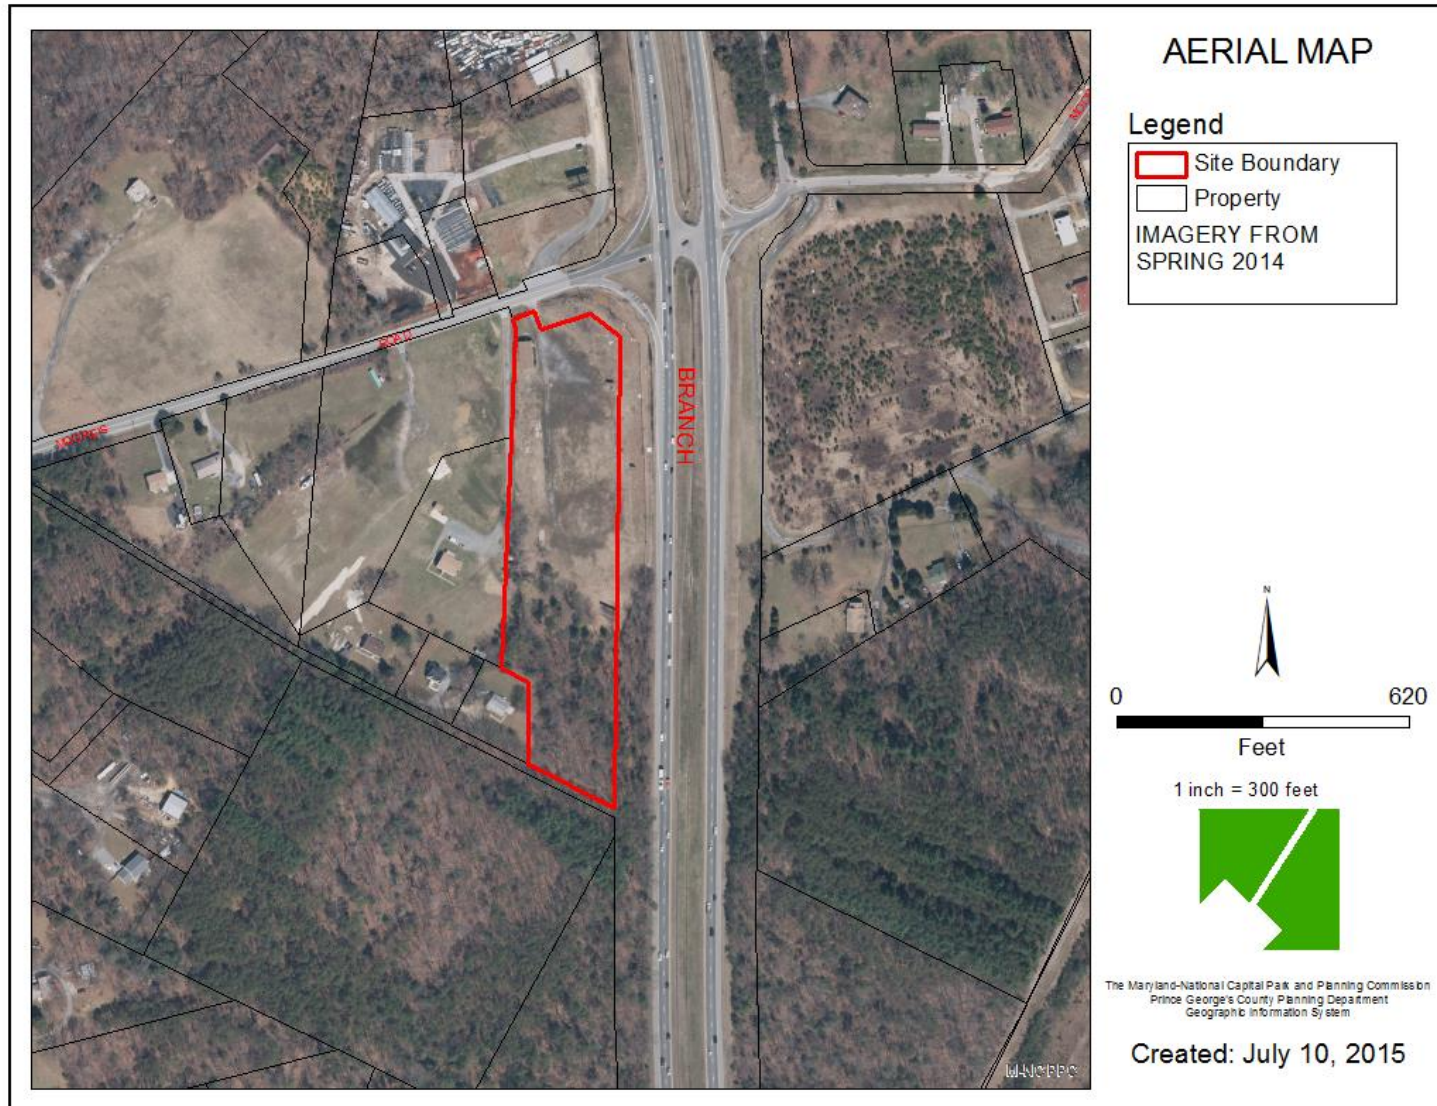

SITE MAP

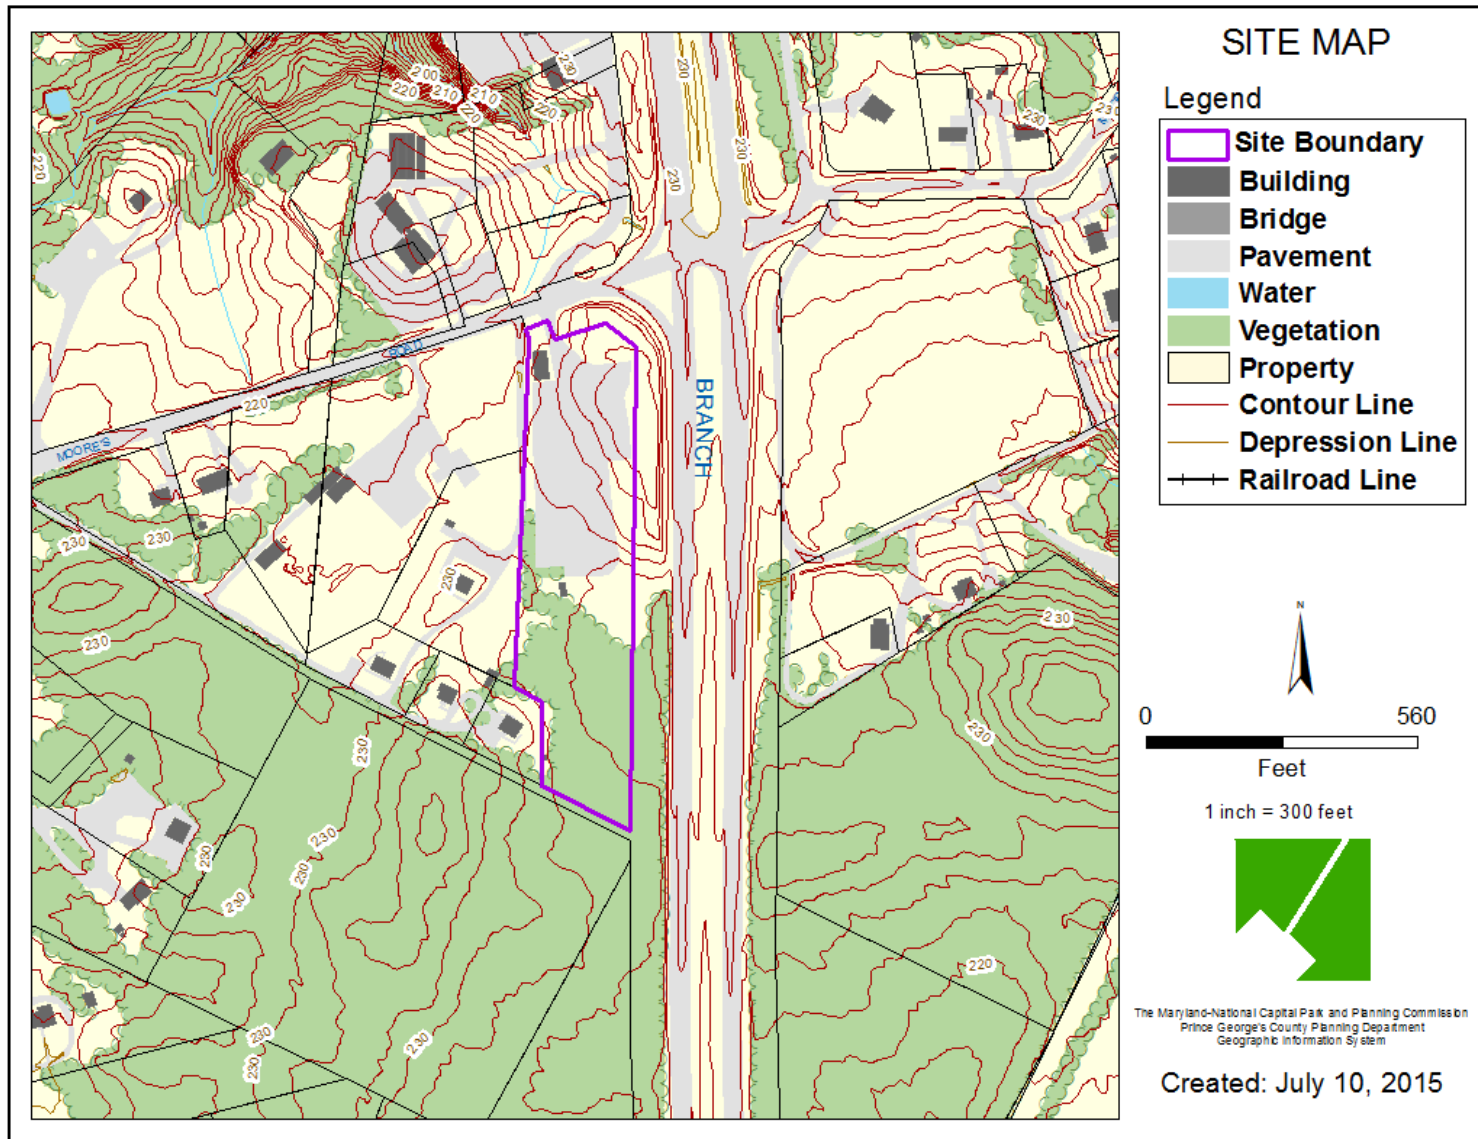

MASTER PLAN RIGHT-OF-WAY MAP

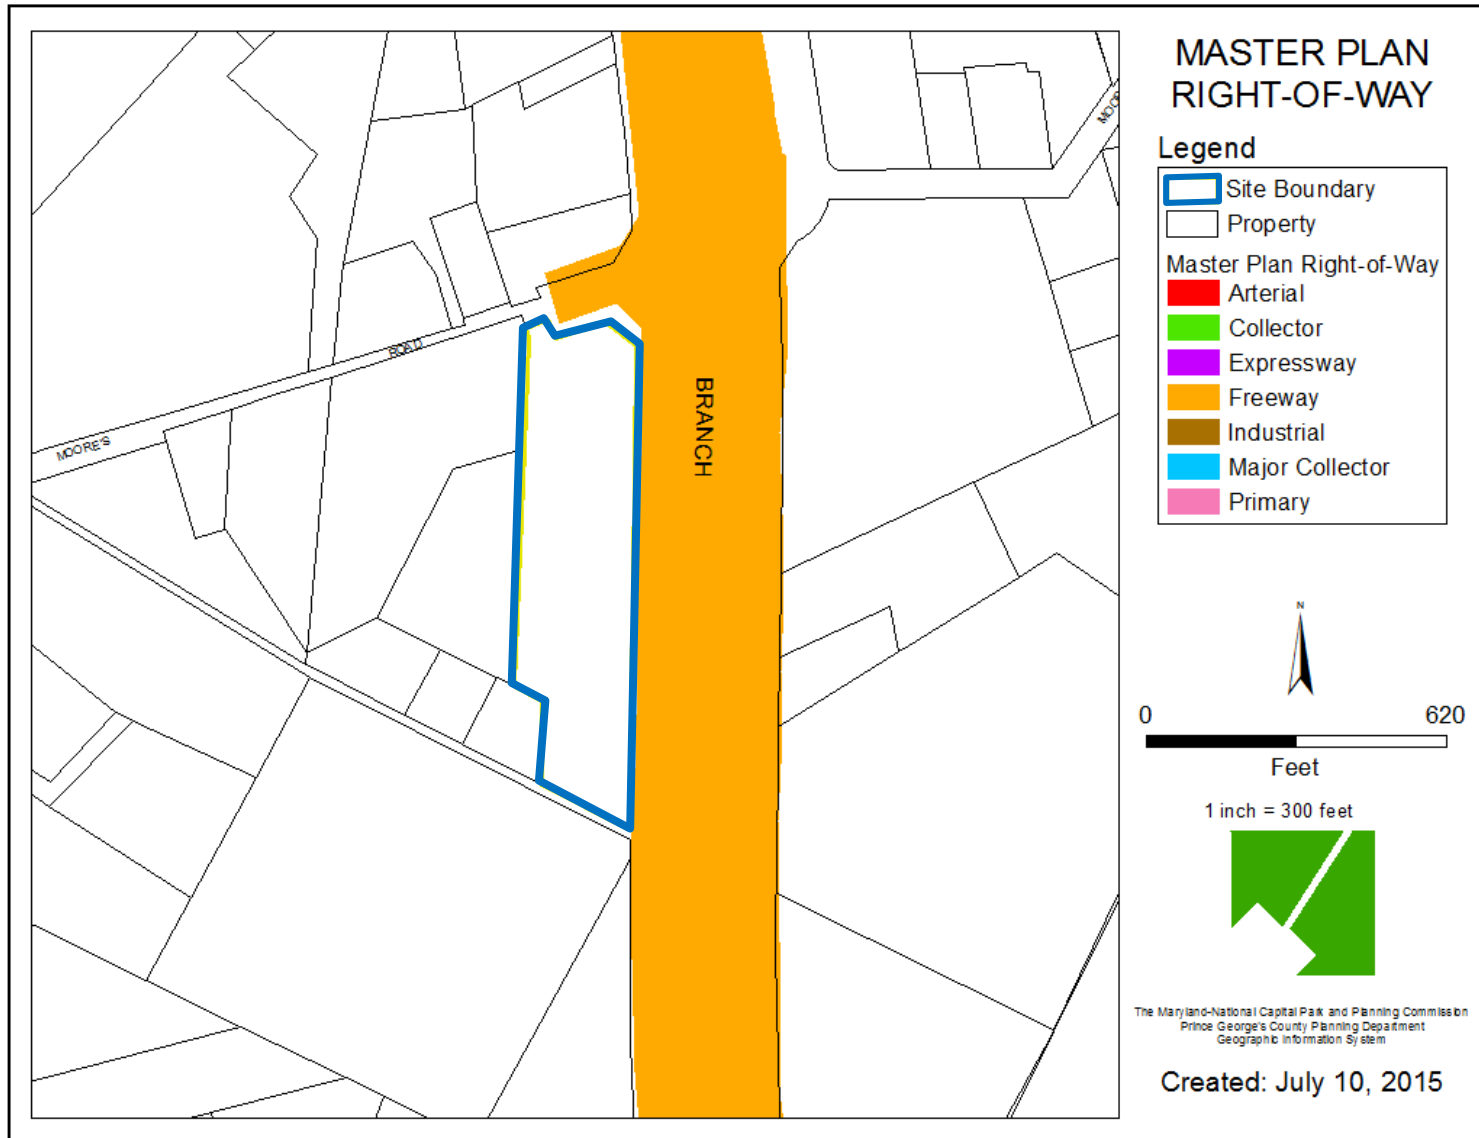

BIRD'S-EYE VIEW WITH APPROXIMATE SITE BOUNDARY OUTLINED





SITE RENDERING



ELEVATION RENDERING



FRONT & RIGHT SIDE ELEVATIONS



FRONT ELEVATION

SCALE: 1/4" = 1'-0"



RIGHT ELEVATION

