


ITEM: 6


CASE: DSP-15016

BLUE


GENERAL LOCATION MAP

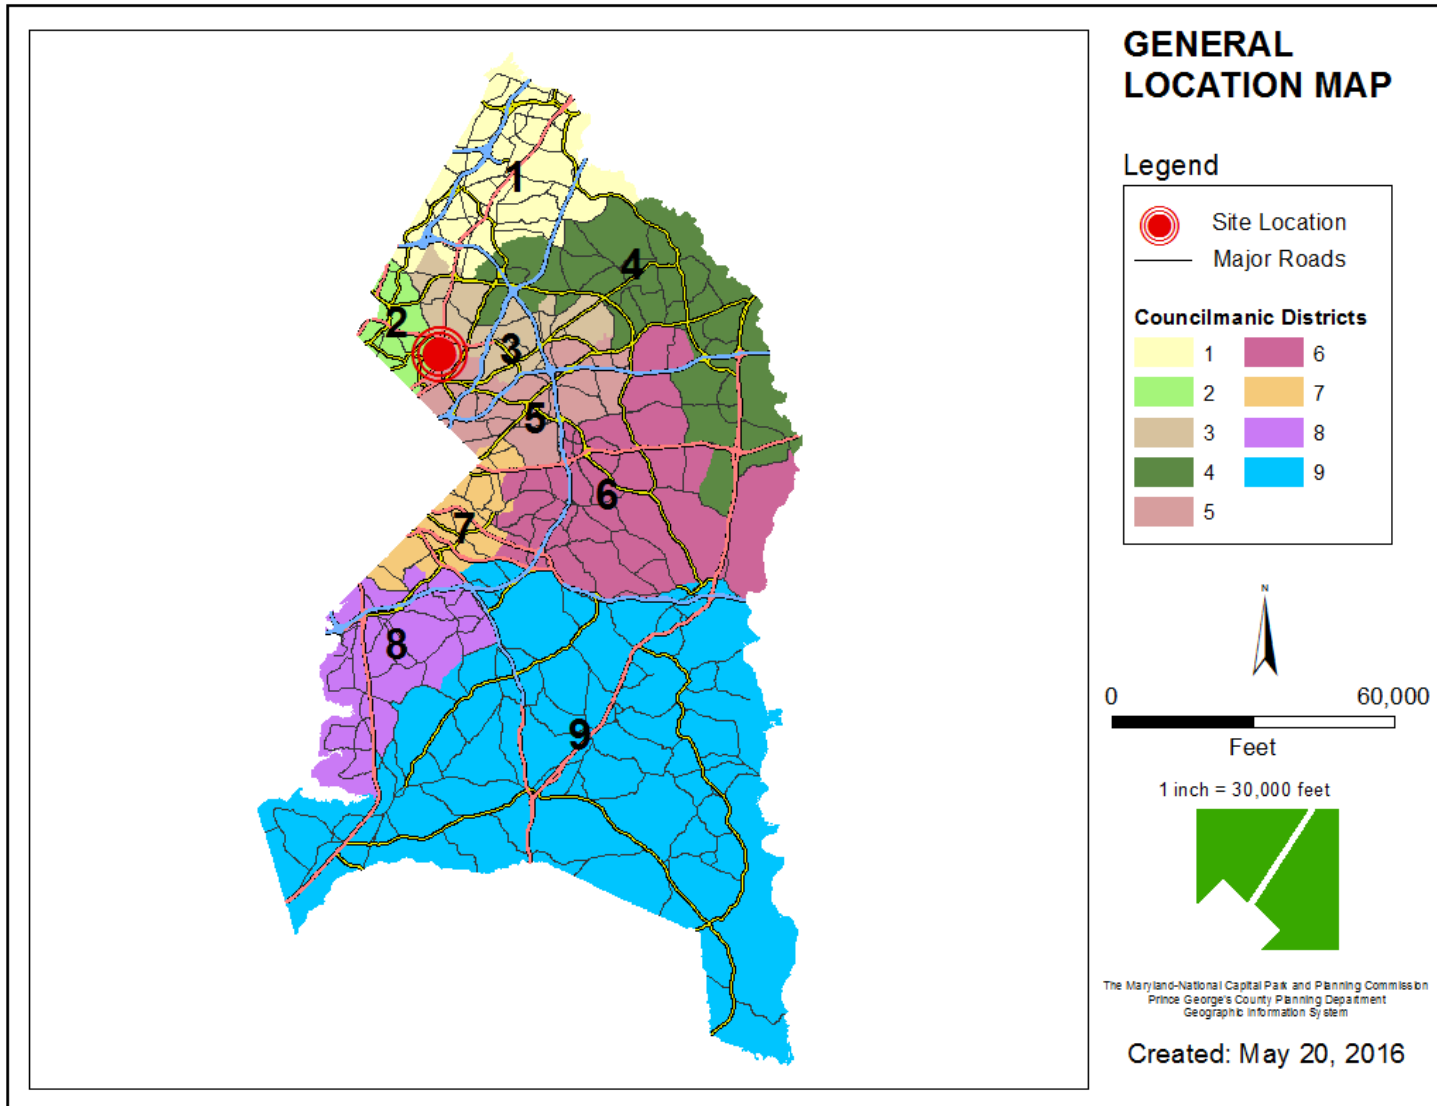


SITE VICINITY

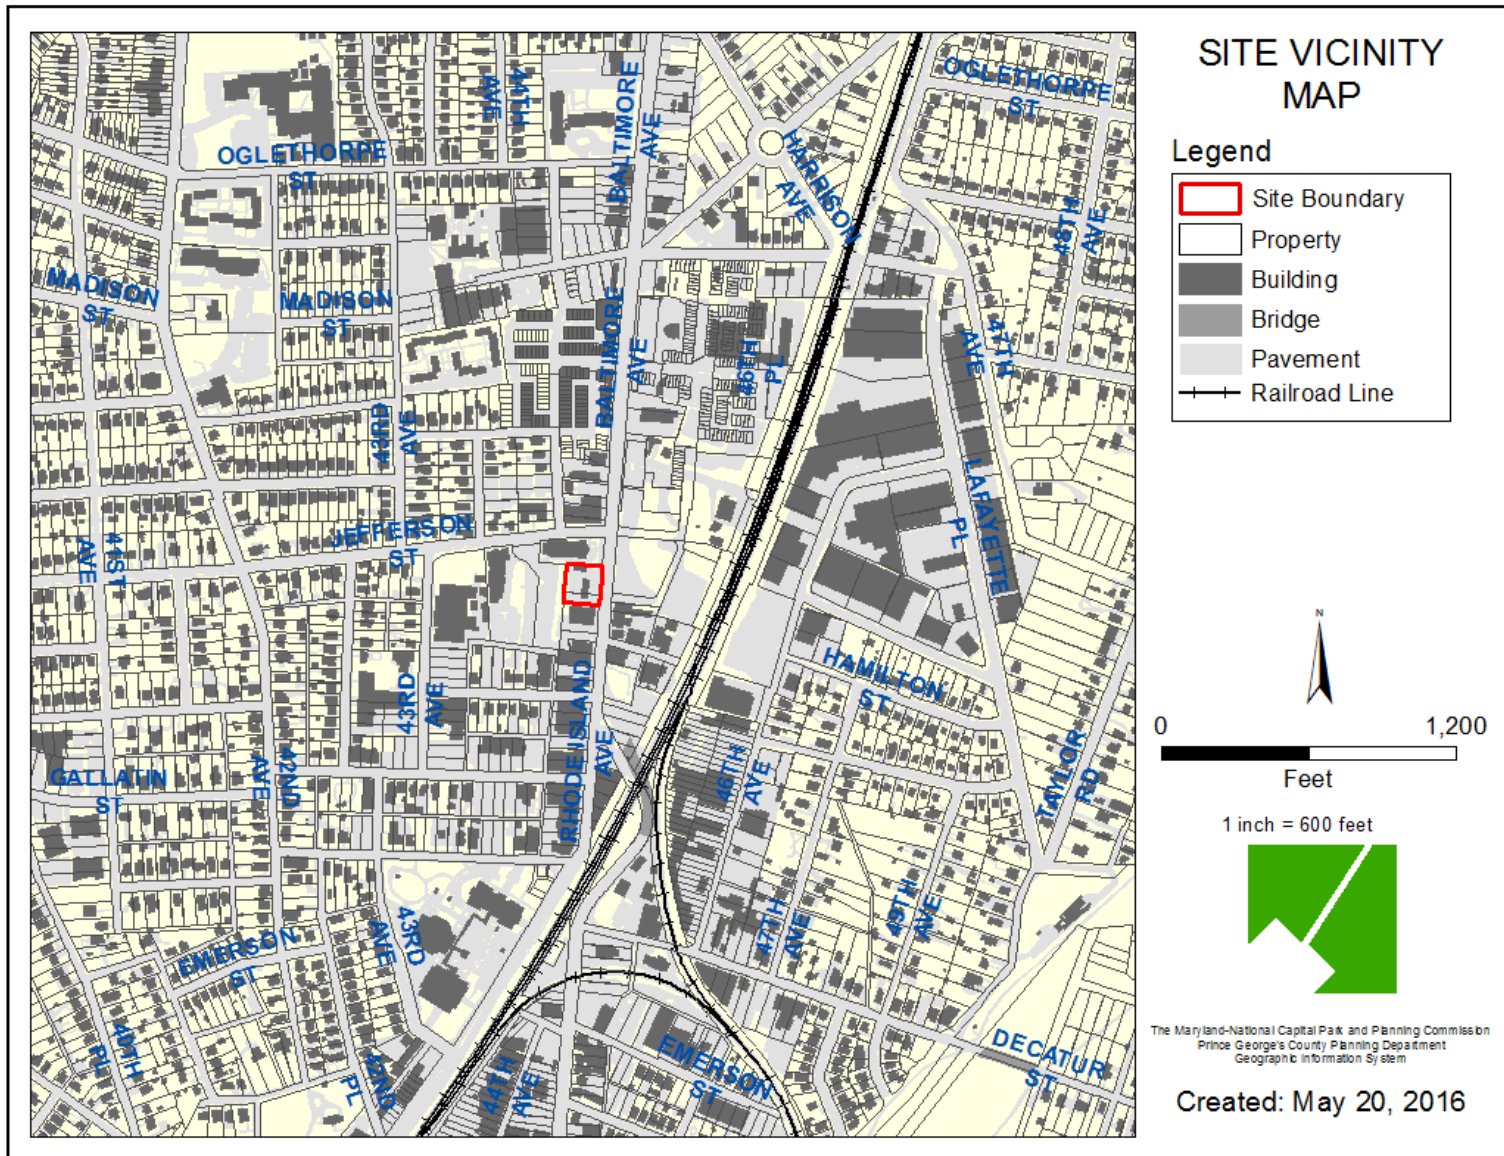


ZONING MAP

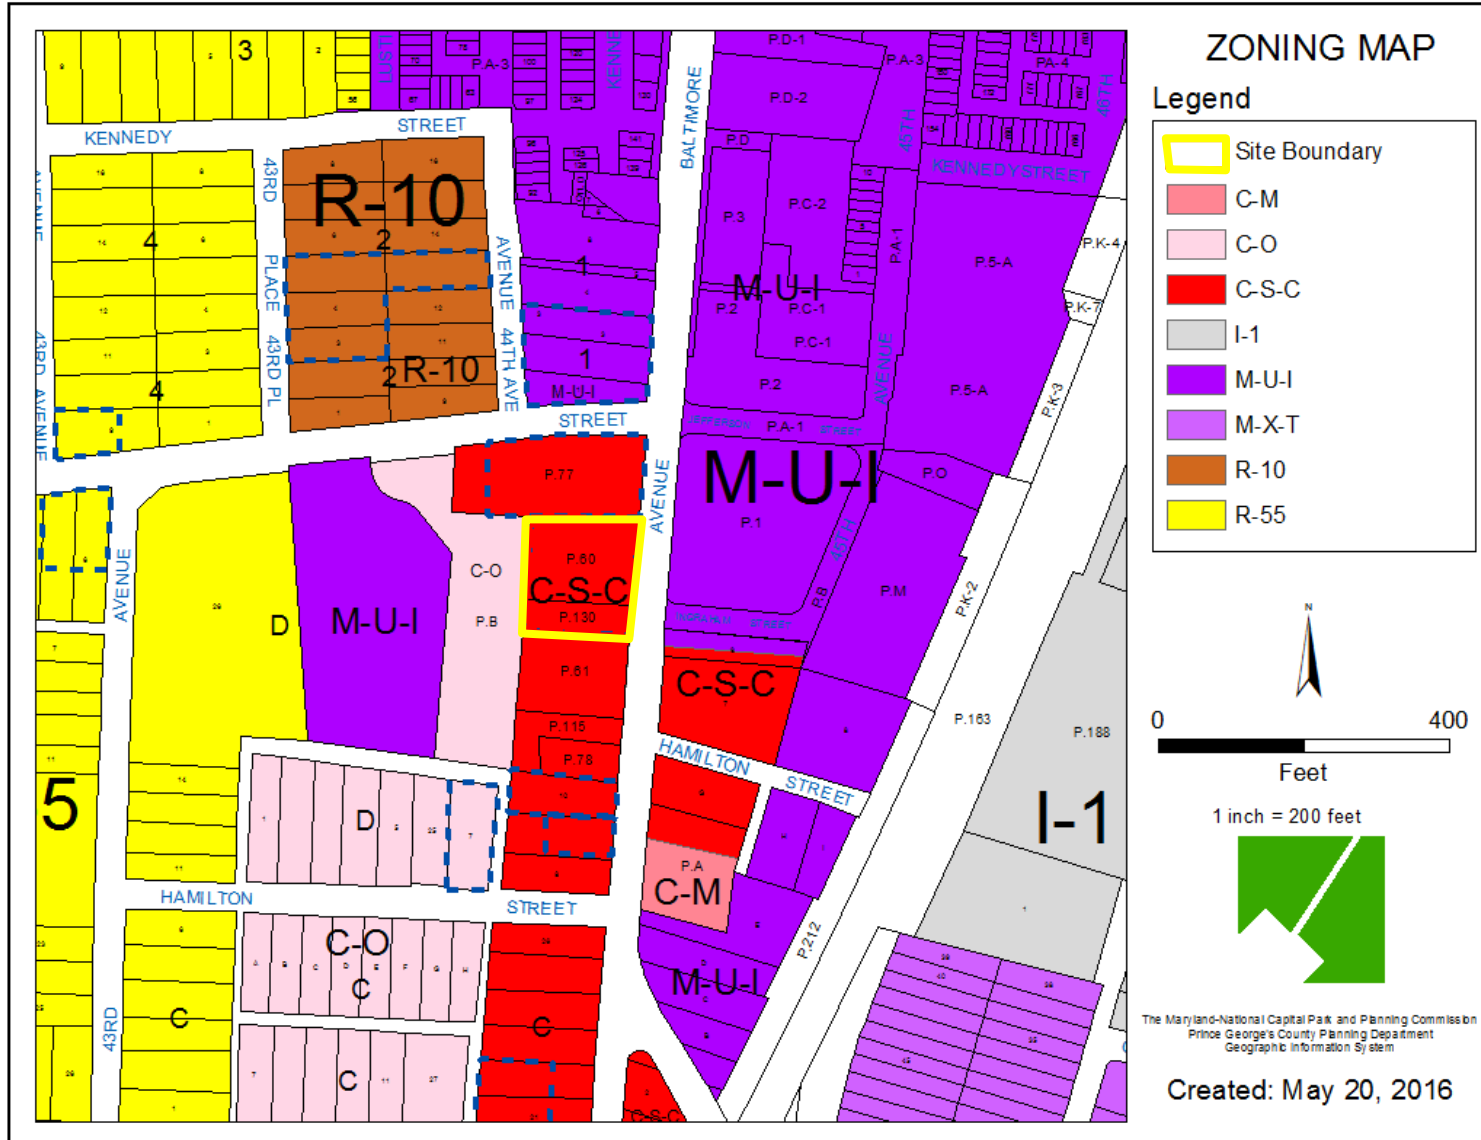


OVERLAY MAP

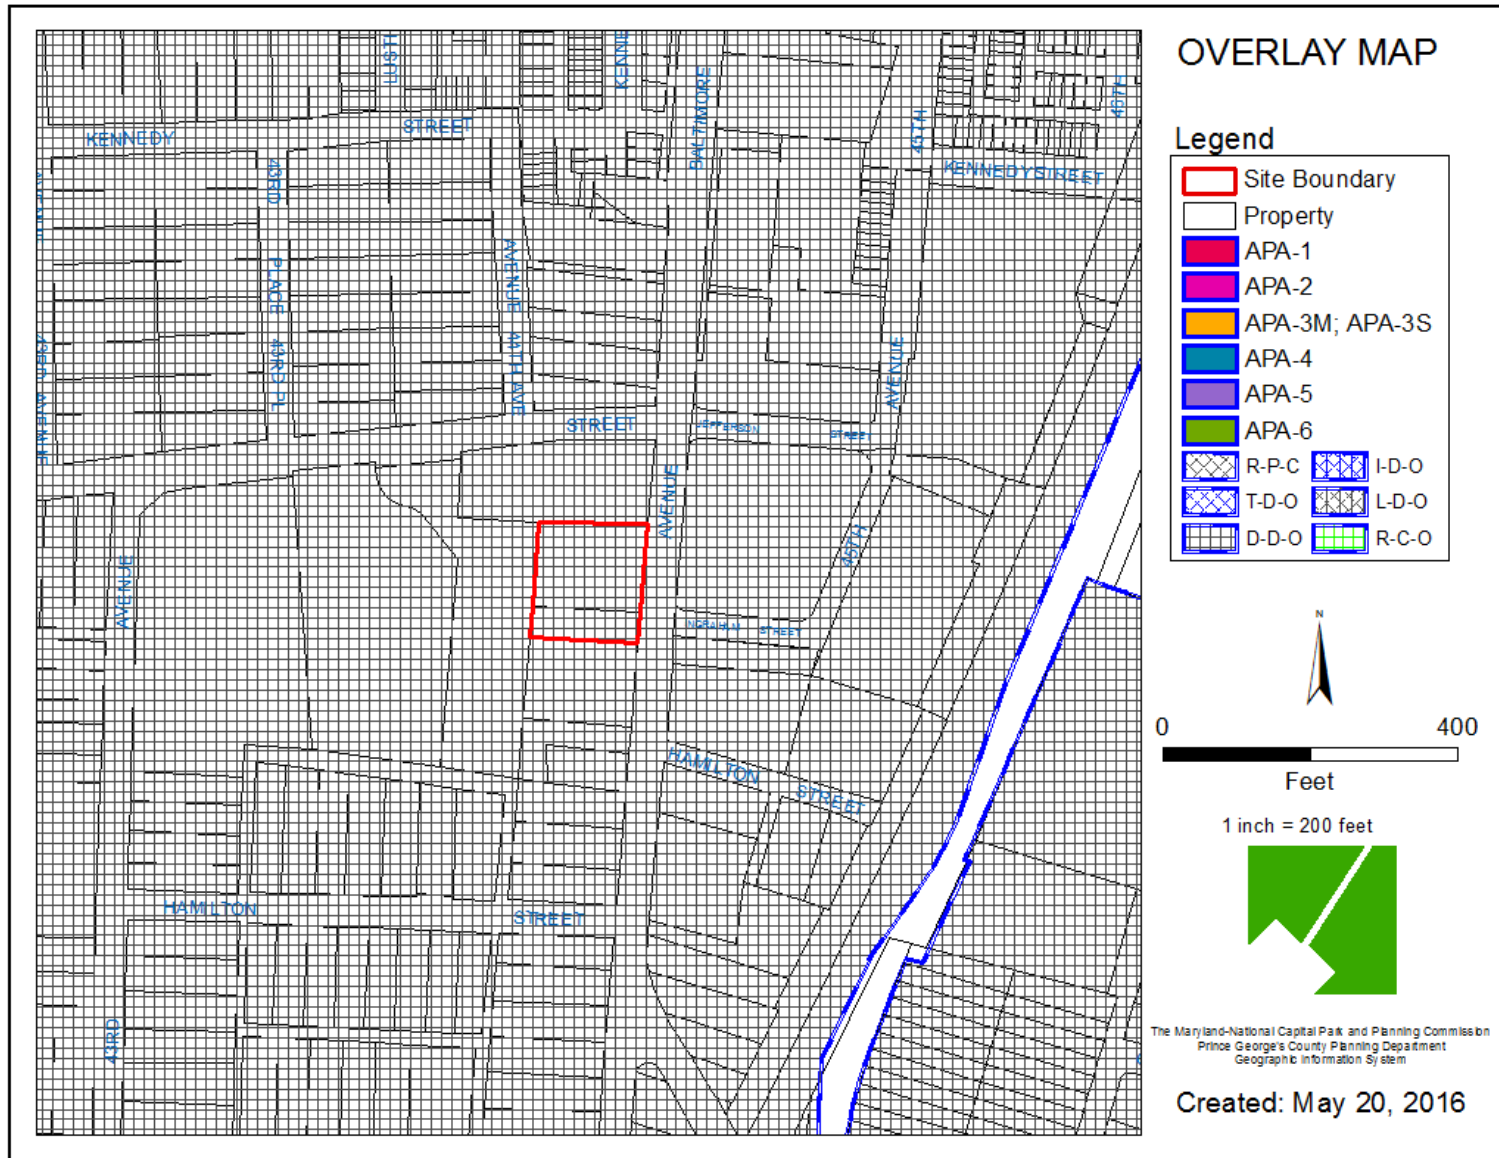


AERIAL MAP

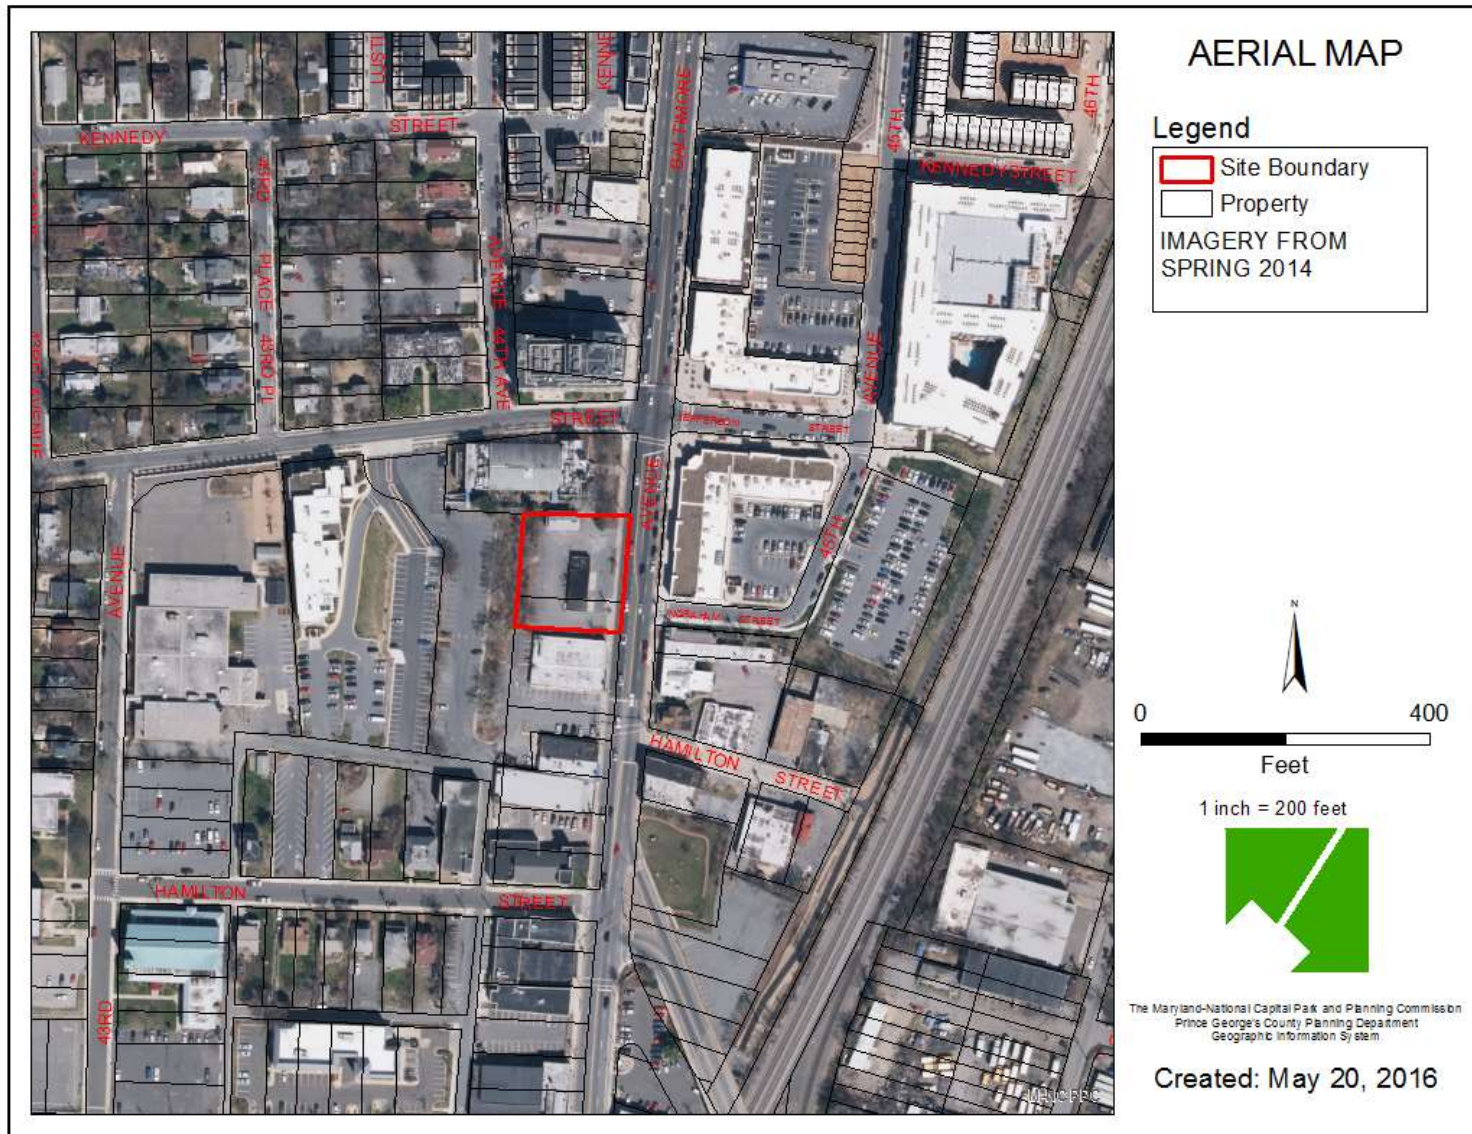

SITE MAP

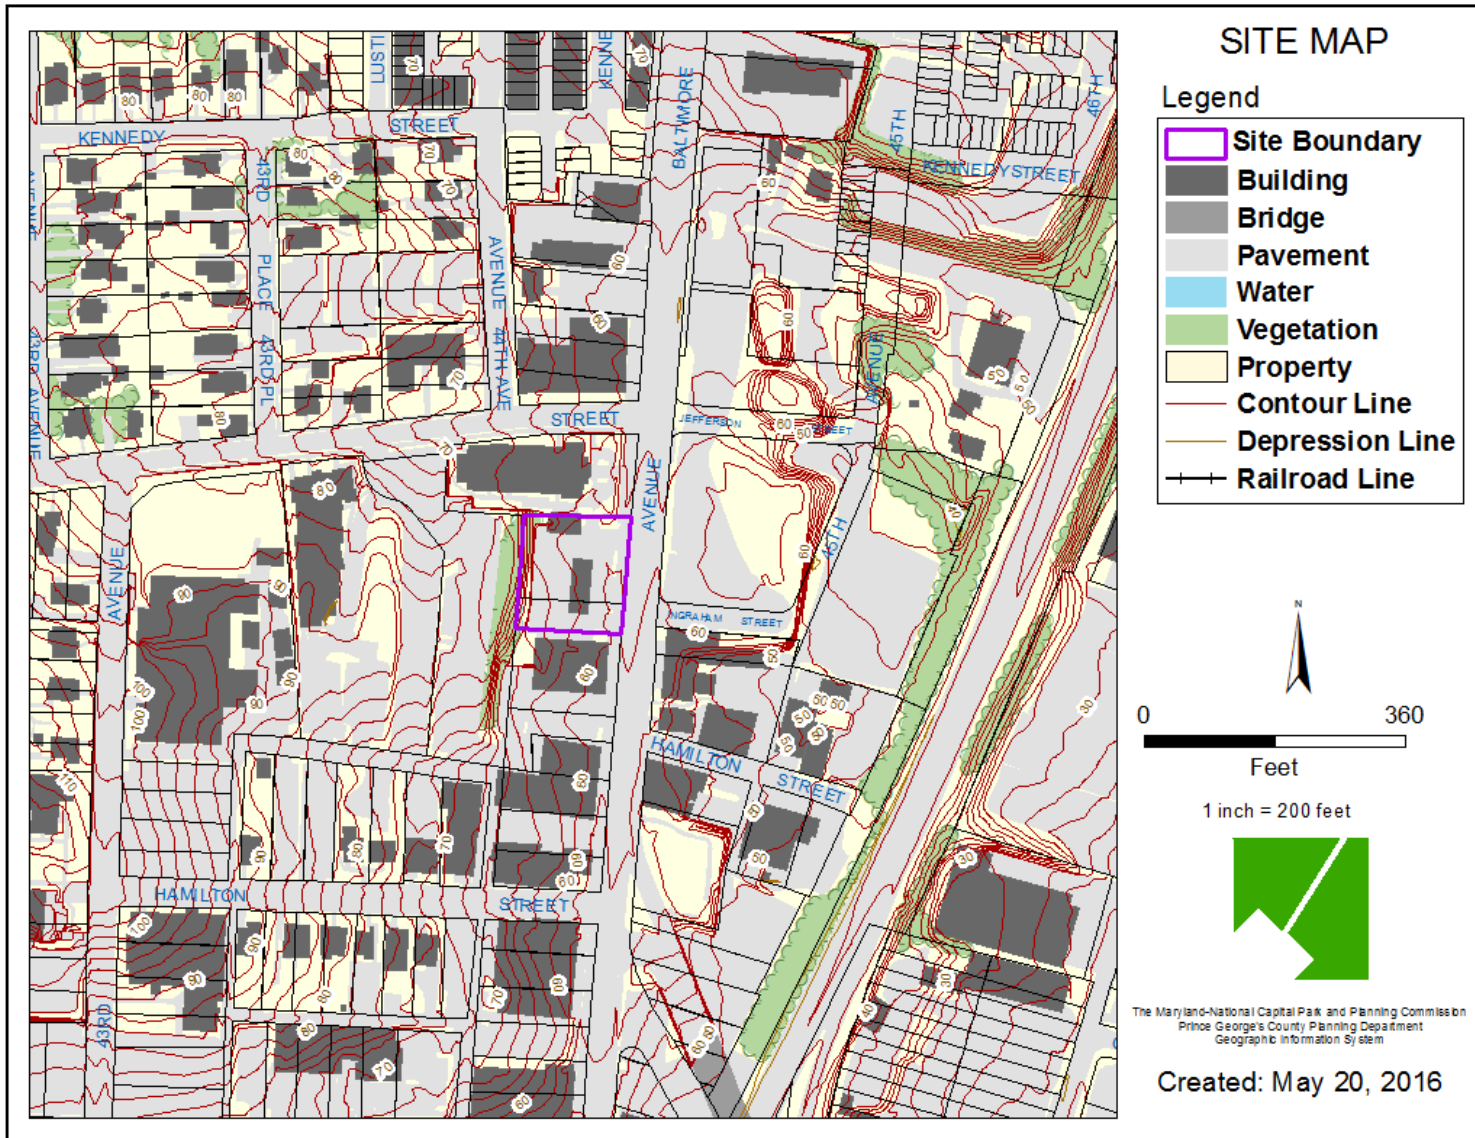

MASTER PLAN RIGHT-OF-WAY MAP

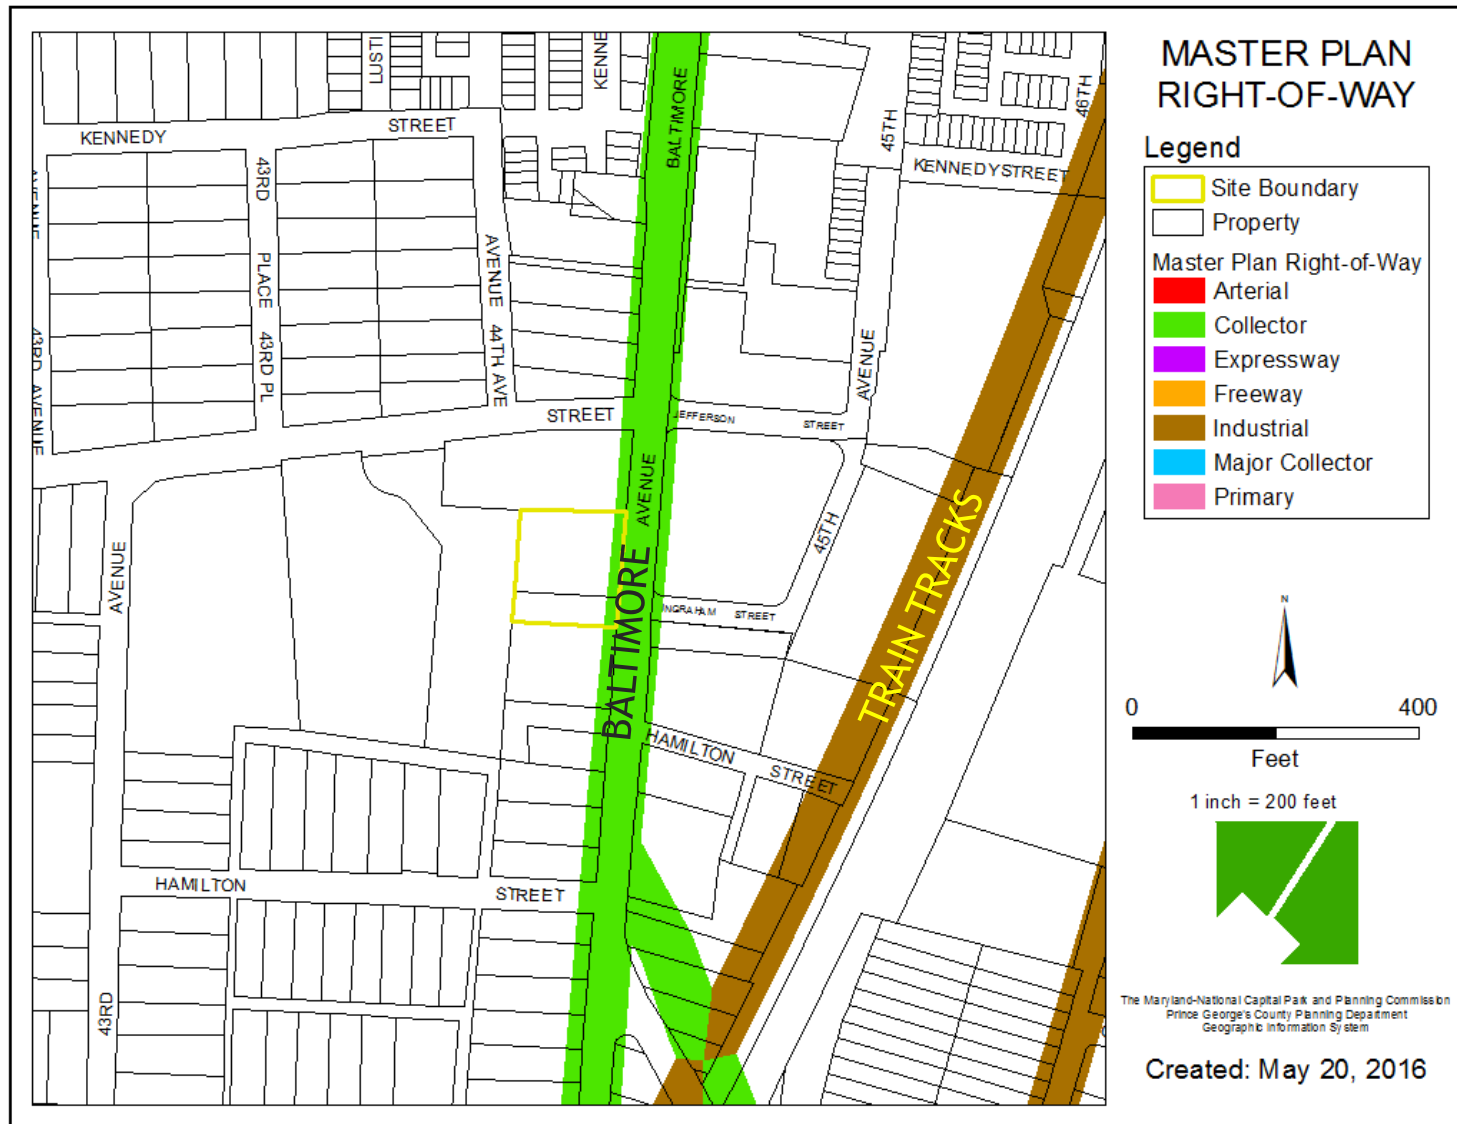


BIRD'S-EYE VIEW WITH APPROXIMATE BOUNDARY OUTLINED



SITE PLAN



FRONT ELEVATIONS

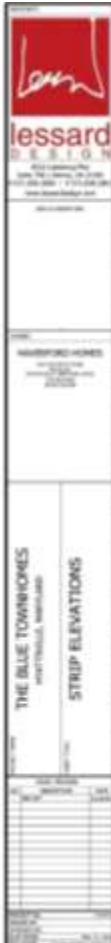

REAR ELEVATIONS




	
1000 University Ave. Suite 100 - Norfolk, VA 23505 (757) 646-1000 • (757) 646-1001 www.lessarddesign.com Bill & Kristin Lessard	
PROJECT HAVESFORD HOMES 1000 UNIVERSITY AVE. NORTOLAND, VA 23061 DATE: 10/06/2016	
DRAWN BY THE BLUE TOWNHOMES (HATTIESVILLE, MARYLAND)	CHECKED BY STRIP ELEVATIONS
SCALE: 1/8" = 1'-0" DATE: 10/06/2016	SCALE: 1/8" = 1'-0" DATE: 10/06/2016
A-402	

SIDE ELEVATIONS



 lessard DESIGN 3001 Leaning Rock Suite 100 Chevy Chase, MD 20815 P 301.500.1800 F 301.500.1805 www.lessarddesign.com DKA & Associates	
HAYSFORD HOMES 1001 Haystack Rd. Chantilly, VA 20151	
THE BLUE TOWNHOMES CHANTILLY, MARYLAND	STRIP ELEVATIONS
DATE: 10/06/2016 BY: [Signature] CHECKED: [Signature] SCALE: 1/8" = 1'-0"	DATE: 10/06/2016 BY: [Signature] CHECKED: [Signature] SCALE: 1/8" = 1'-0"
A-401	

ENTRANCE FEATURE/MONUMENT SIGN

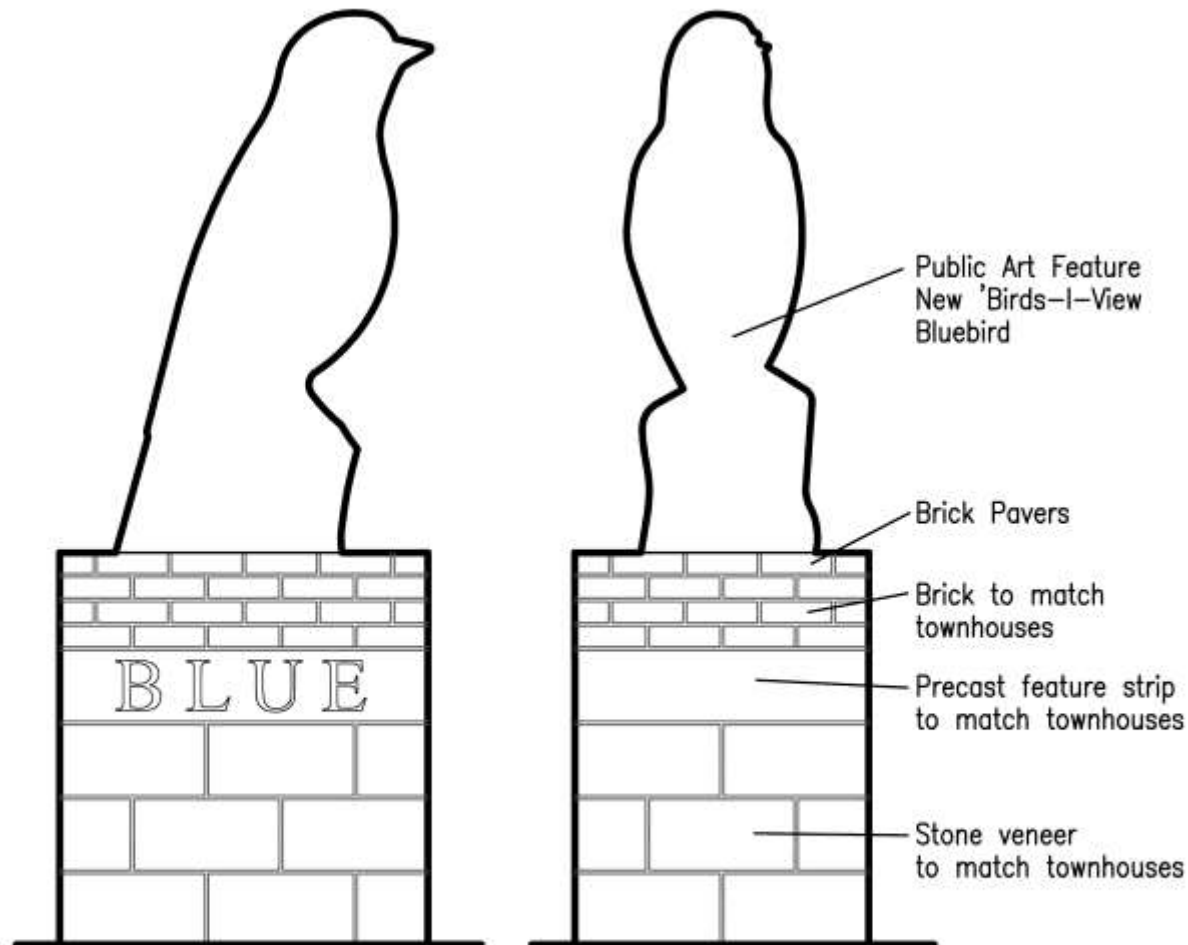

ENTRANCE FEATURE ELEVATIONS

$\frac{1}{2}" = 1'-0"$

STREET LIGHT



PROPOSED 'ACORN' STREETLIGHT
NTS