


ITEM: 16


CASE: DSP-16010

CABIN BRANCH VILLAGE


GENERAL LOCATION MAP

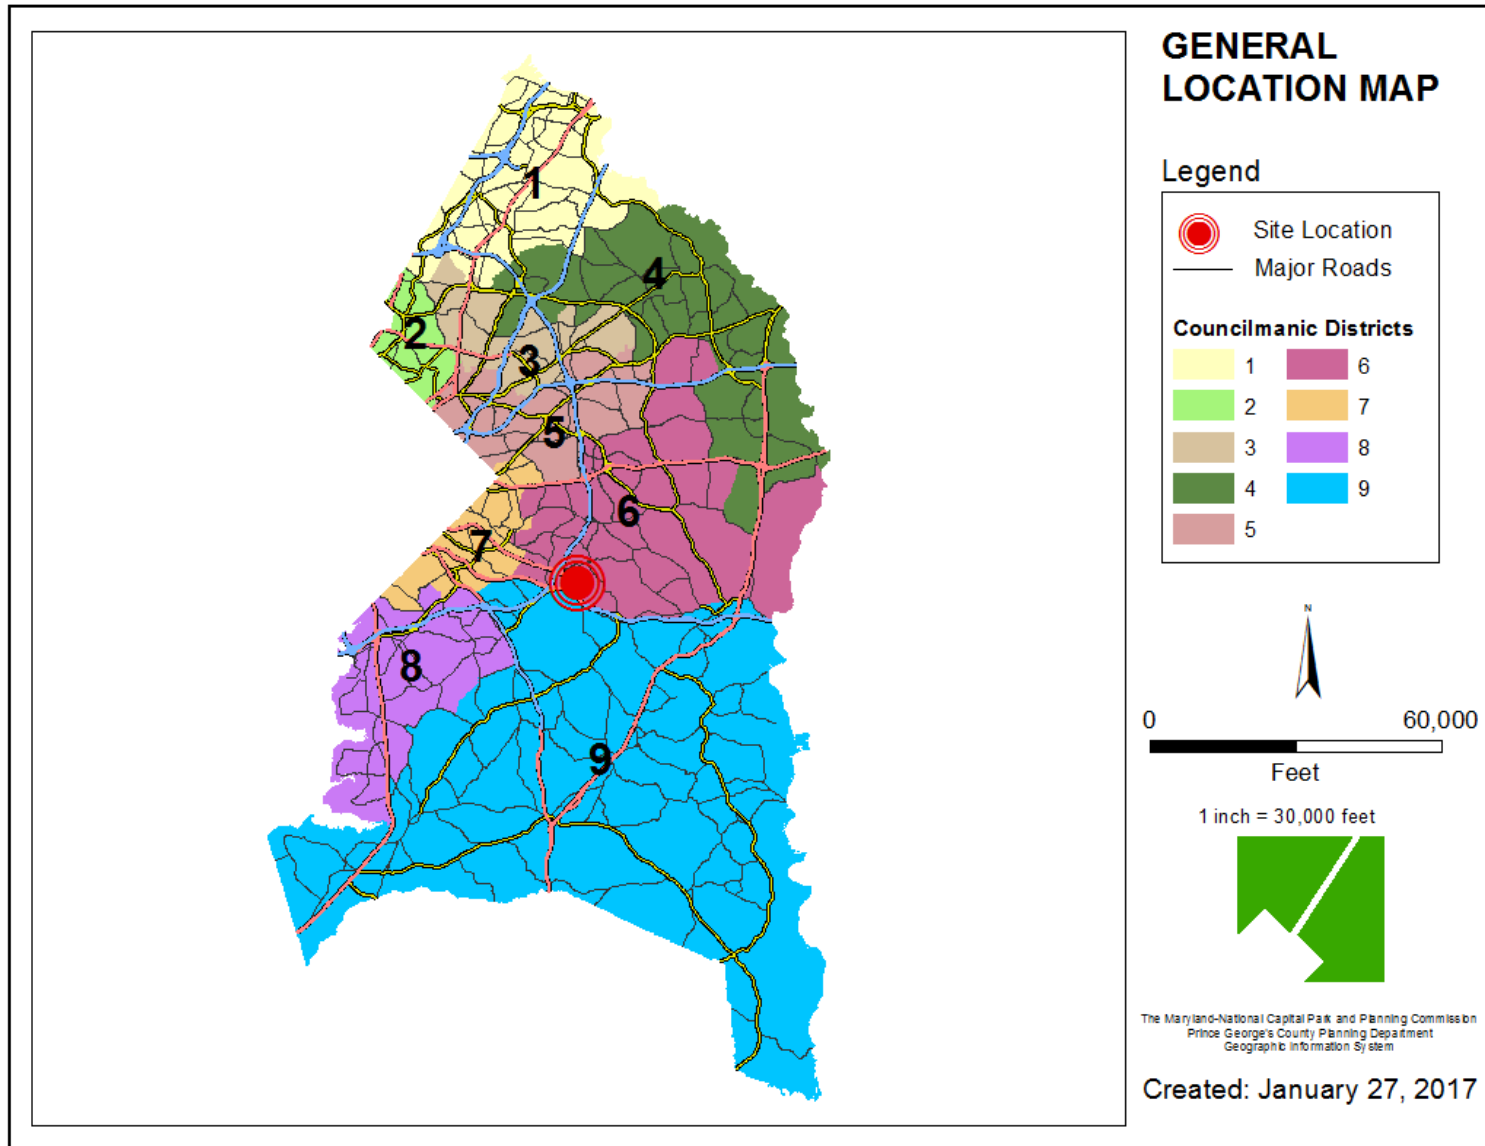


SITE VICINITY

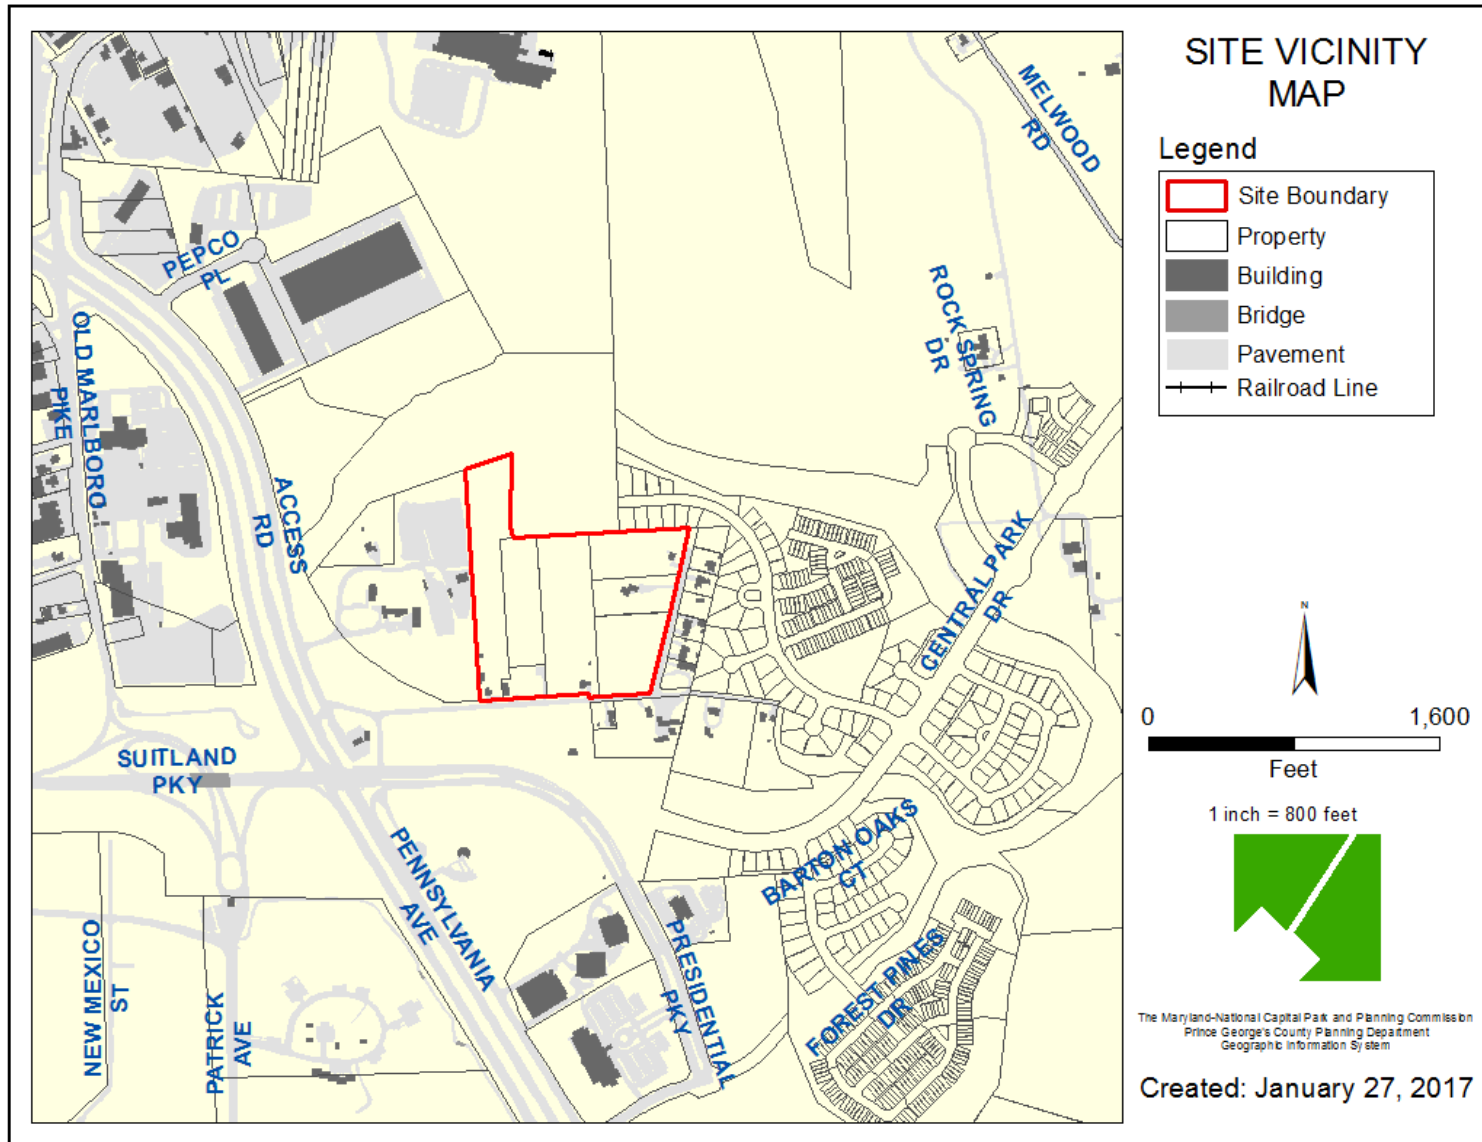


ZONING MAP

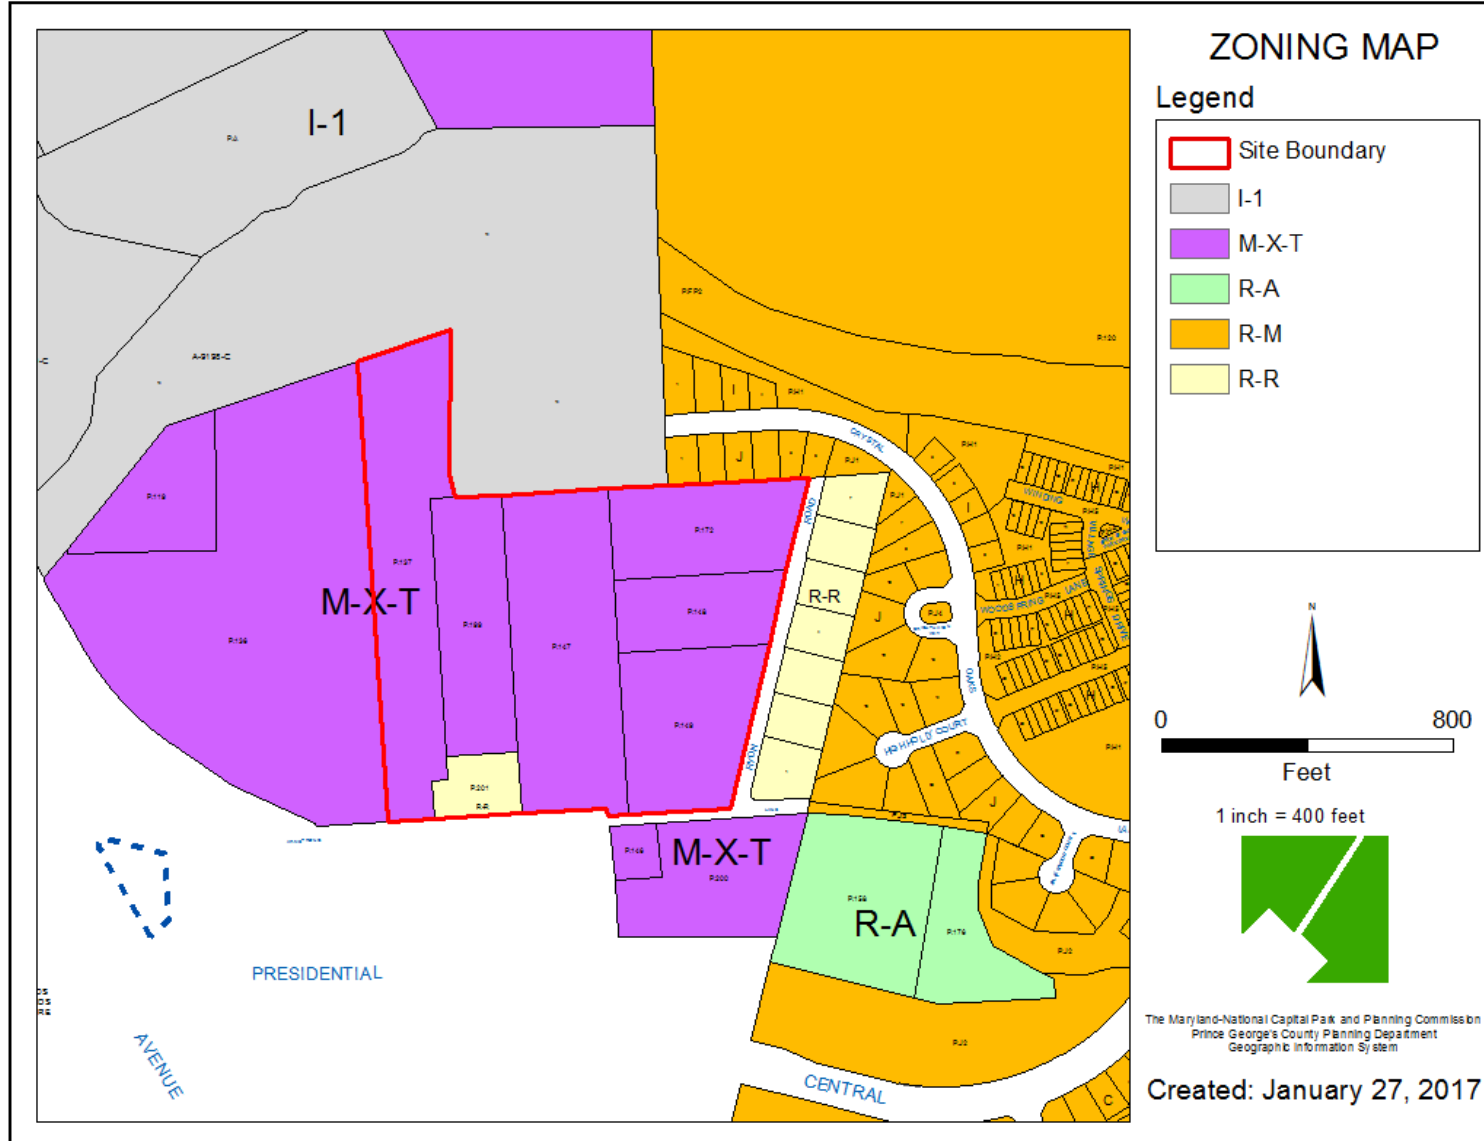


OVERLAY MAP

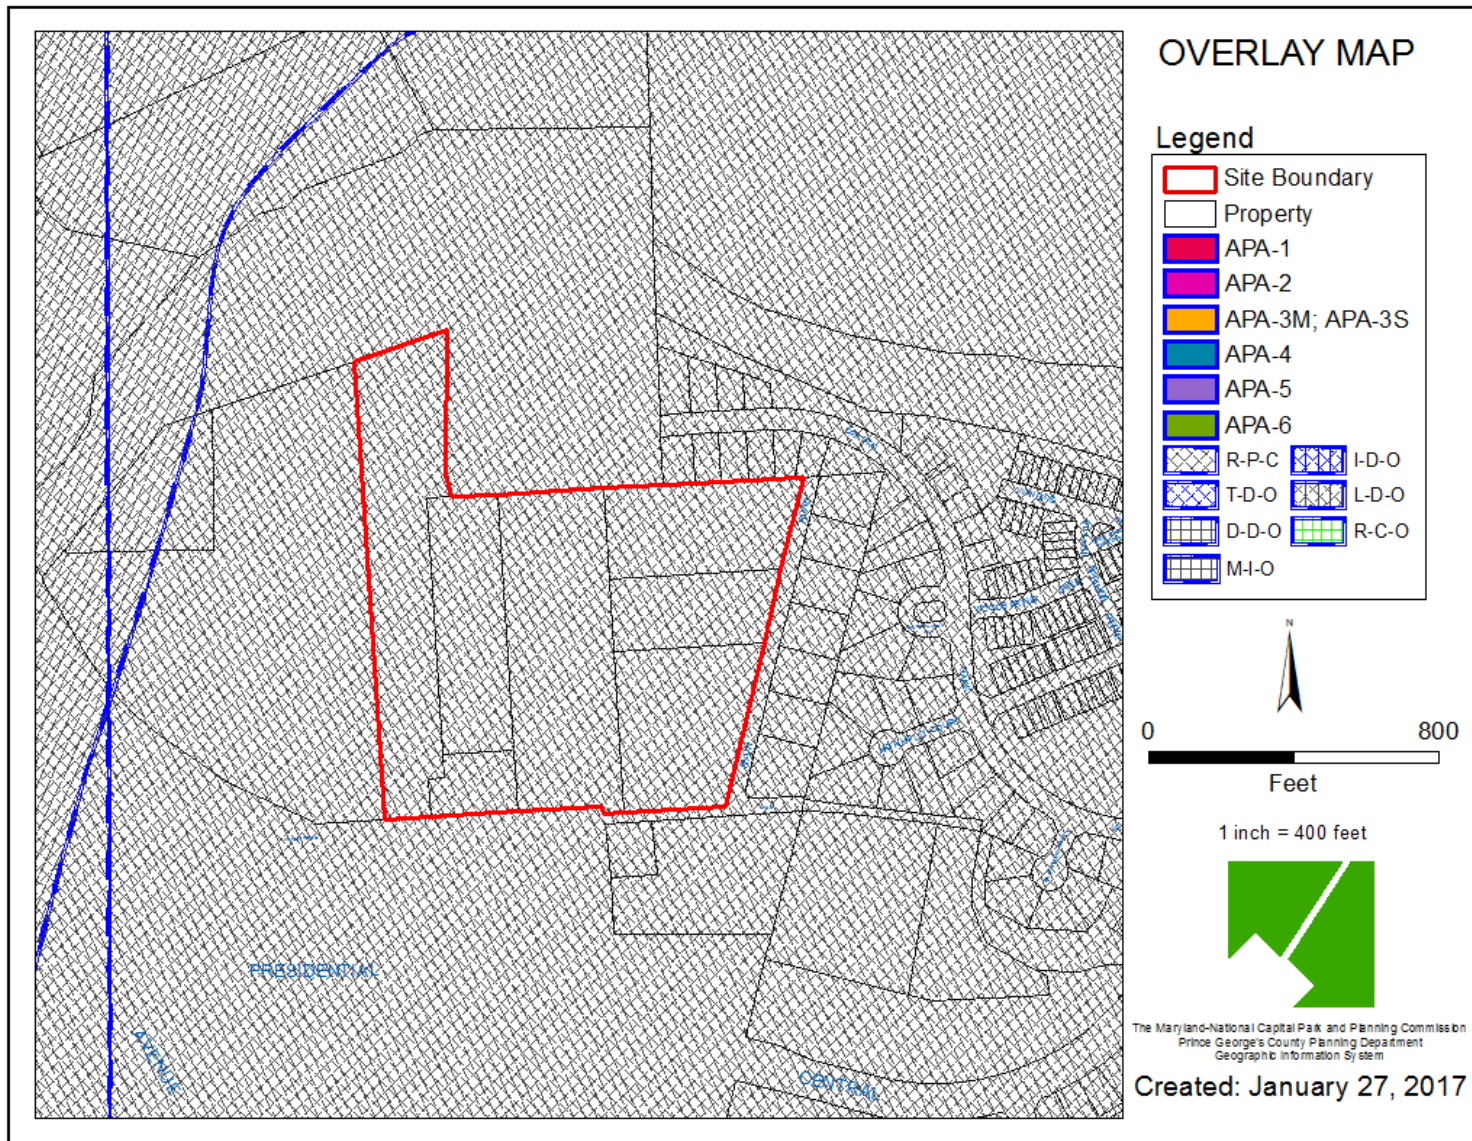


AERIAL MAP

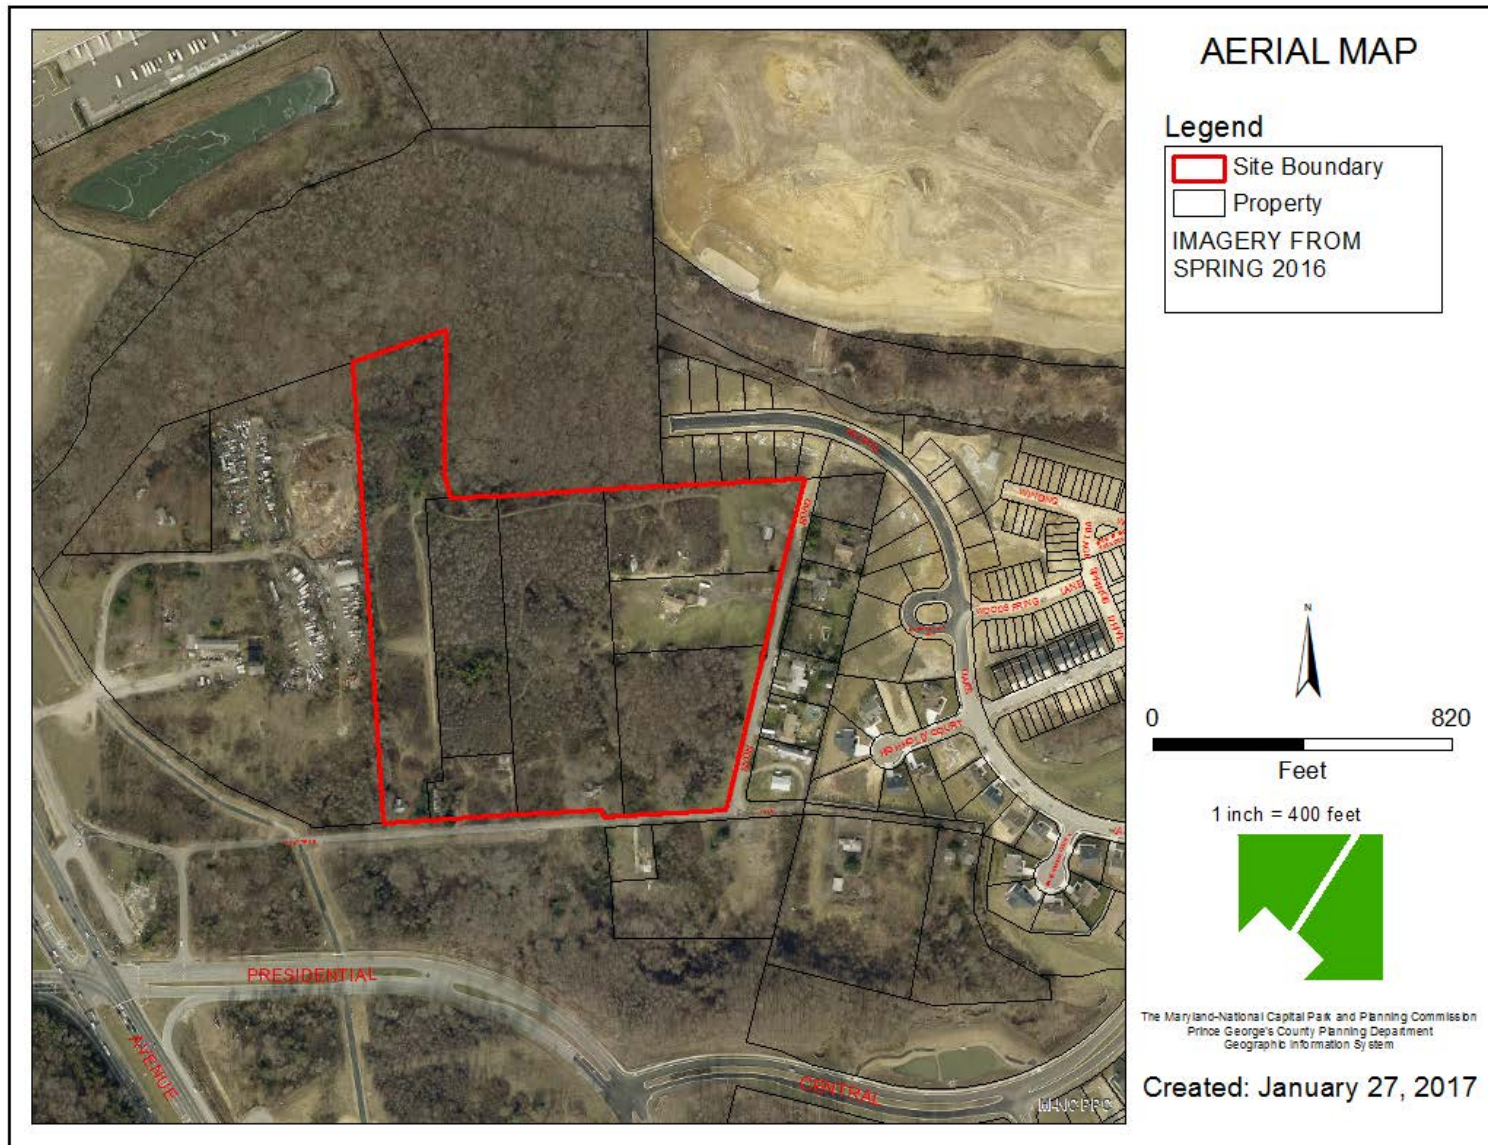

SITE MAP

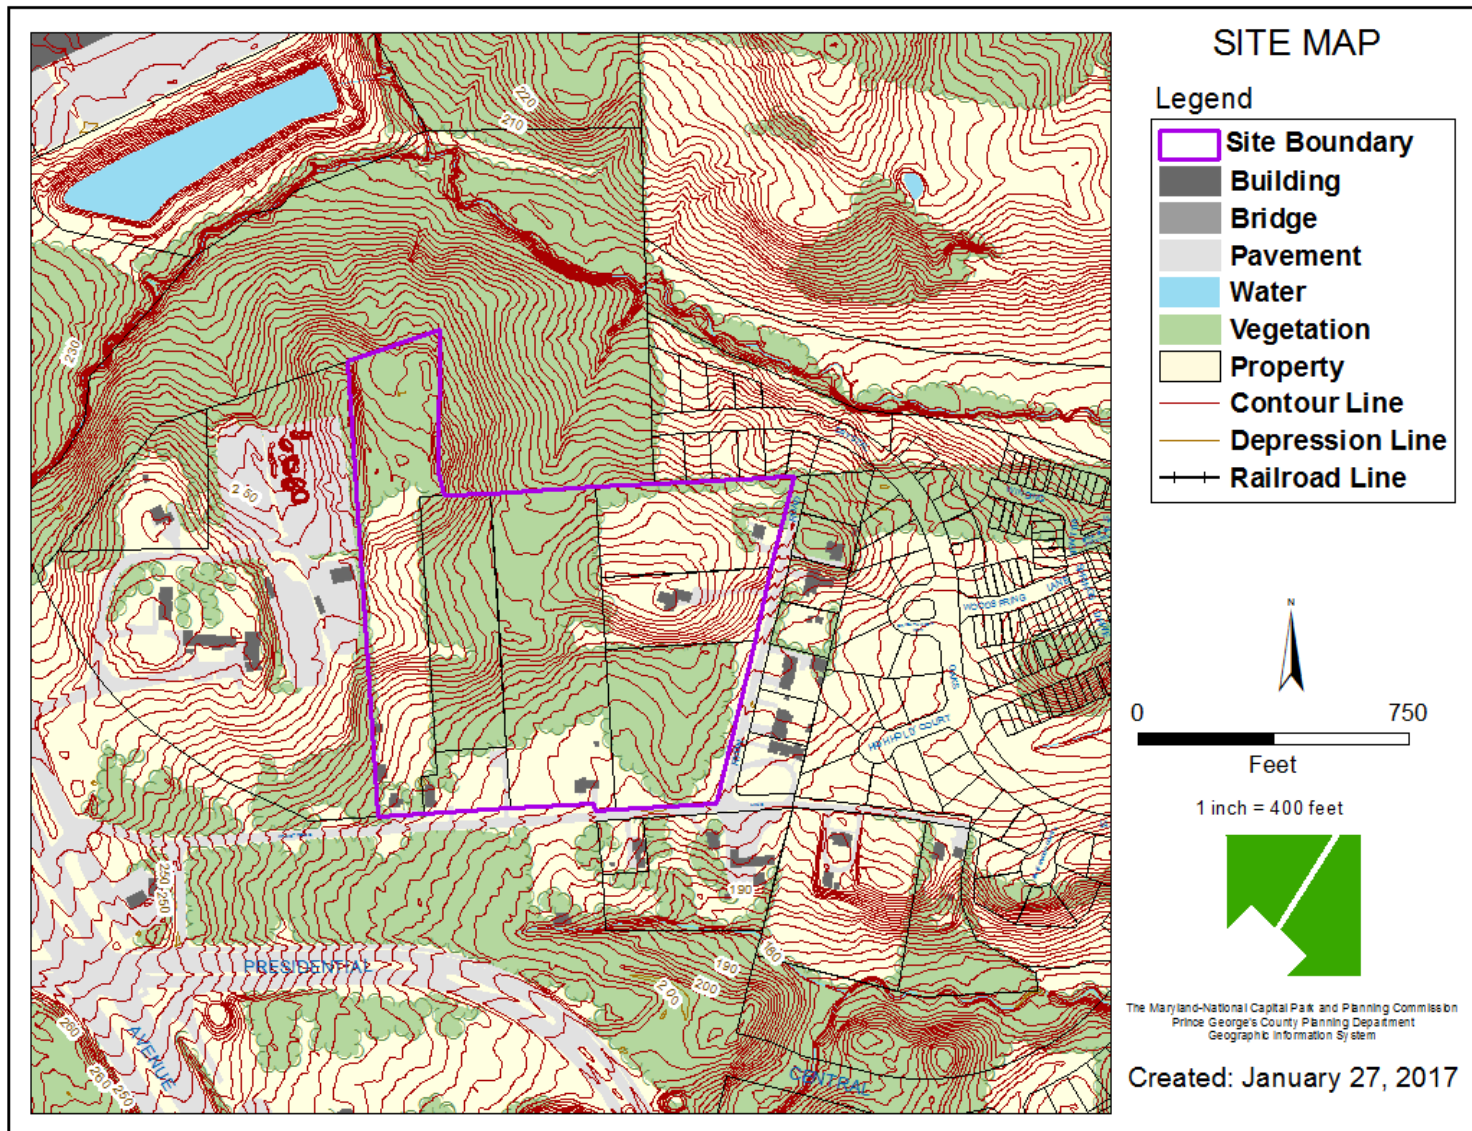

MASTER PLAN RIGHT-OF-WAY MAP

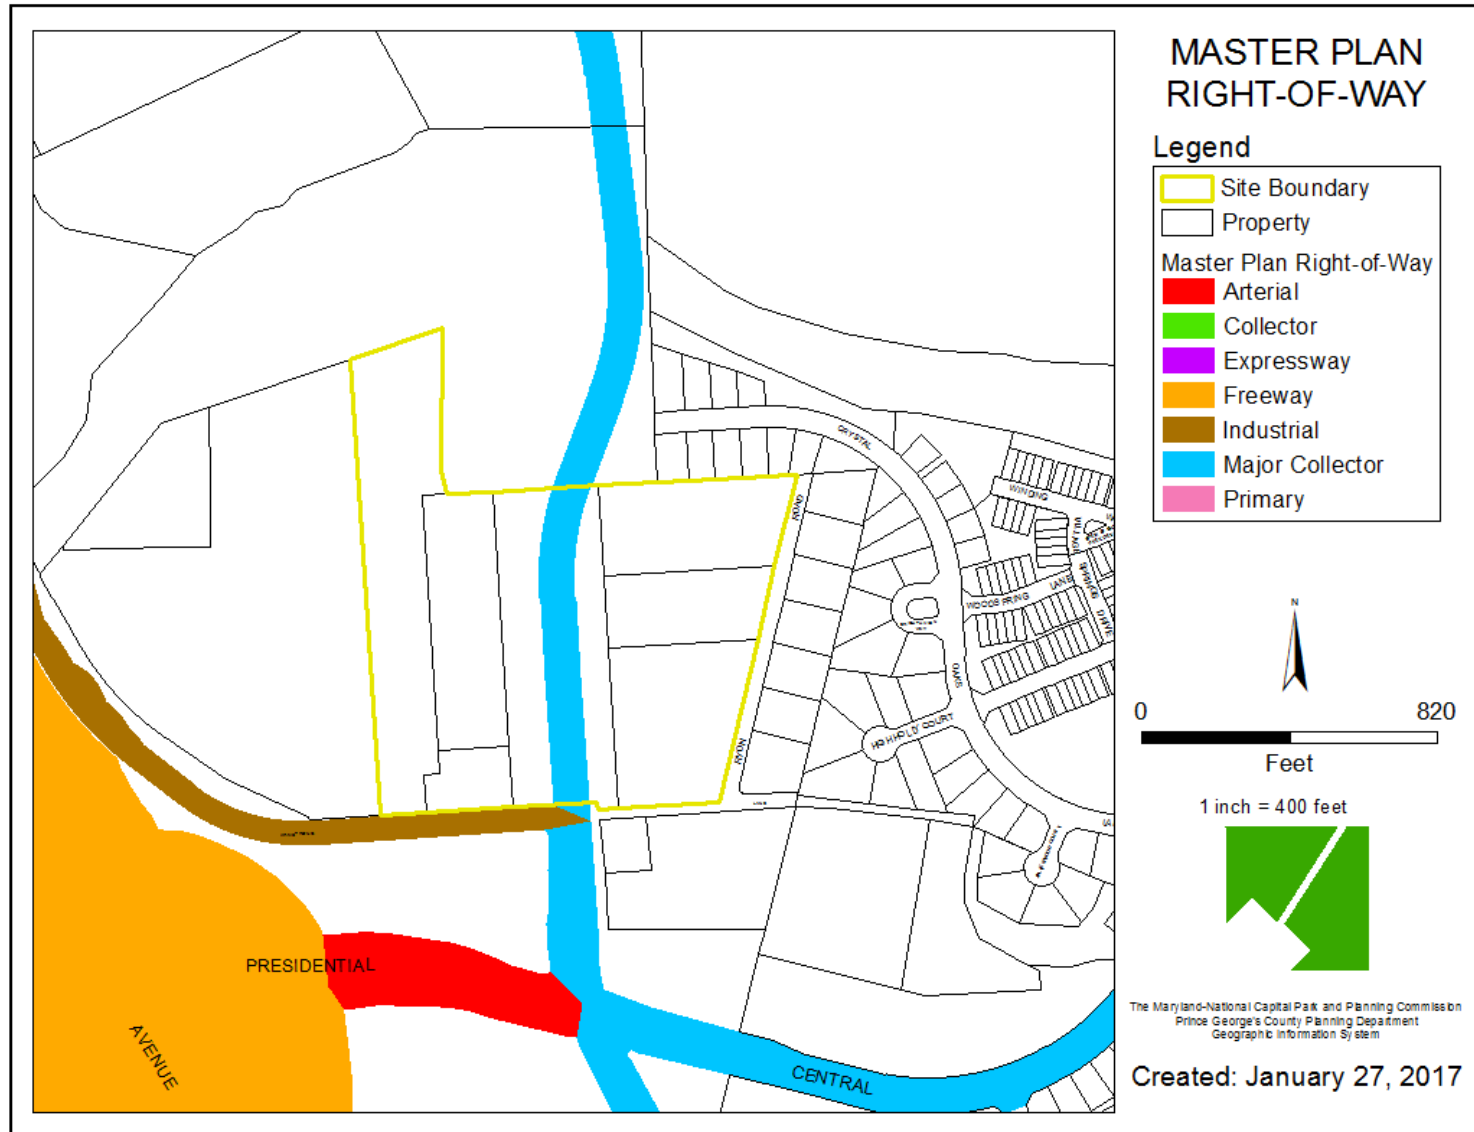

BIRD'S-EYE VIEW WITH APPROXIMATE SITE BOUNDARY OUTLINED



AERIAL LOOKING NORTH



ILLUSTRATIVE RENDERING



FRONT ELEVATIONS – FRONT-LOAD GARAGE



FRONT ELEVATIONS – REAR-LOAD GARAGE



SIDE ELEVATIONS




REAR ELEVATIONS - FRONT-LOAD GARAGE



REAR ELEVATIONS - REAR-LOAD GARAGE



MONUMENT ENTRANCE SIGN

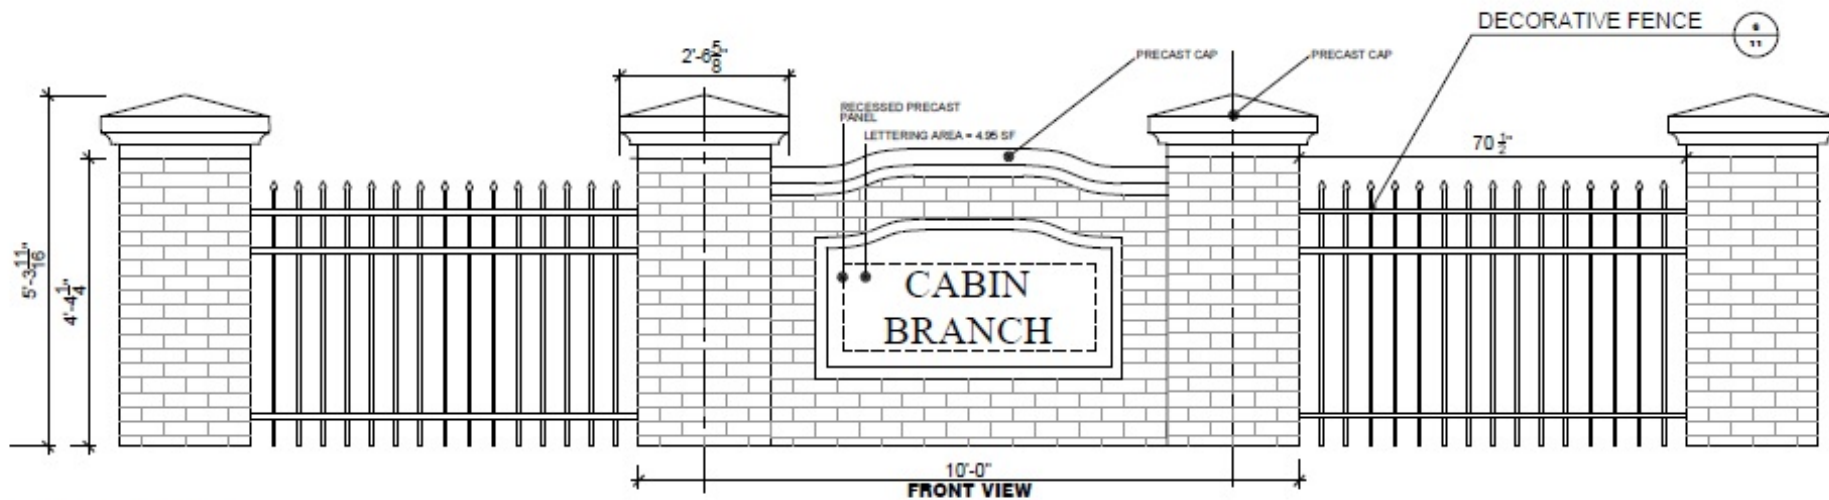

SIGN ELEVATION

SCALE: 3/4" = 1'-0"