


ITEM: 5


CASE: DSP-16017

MOUNT OAK ESTATES, LOT 19


GENERAL LOCATION MAP

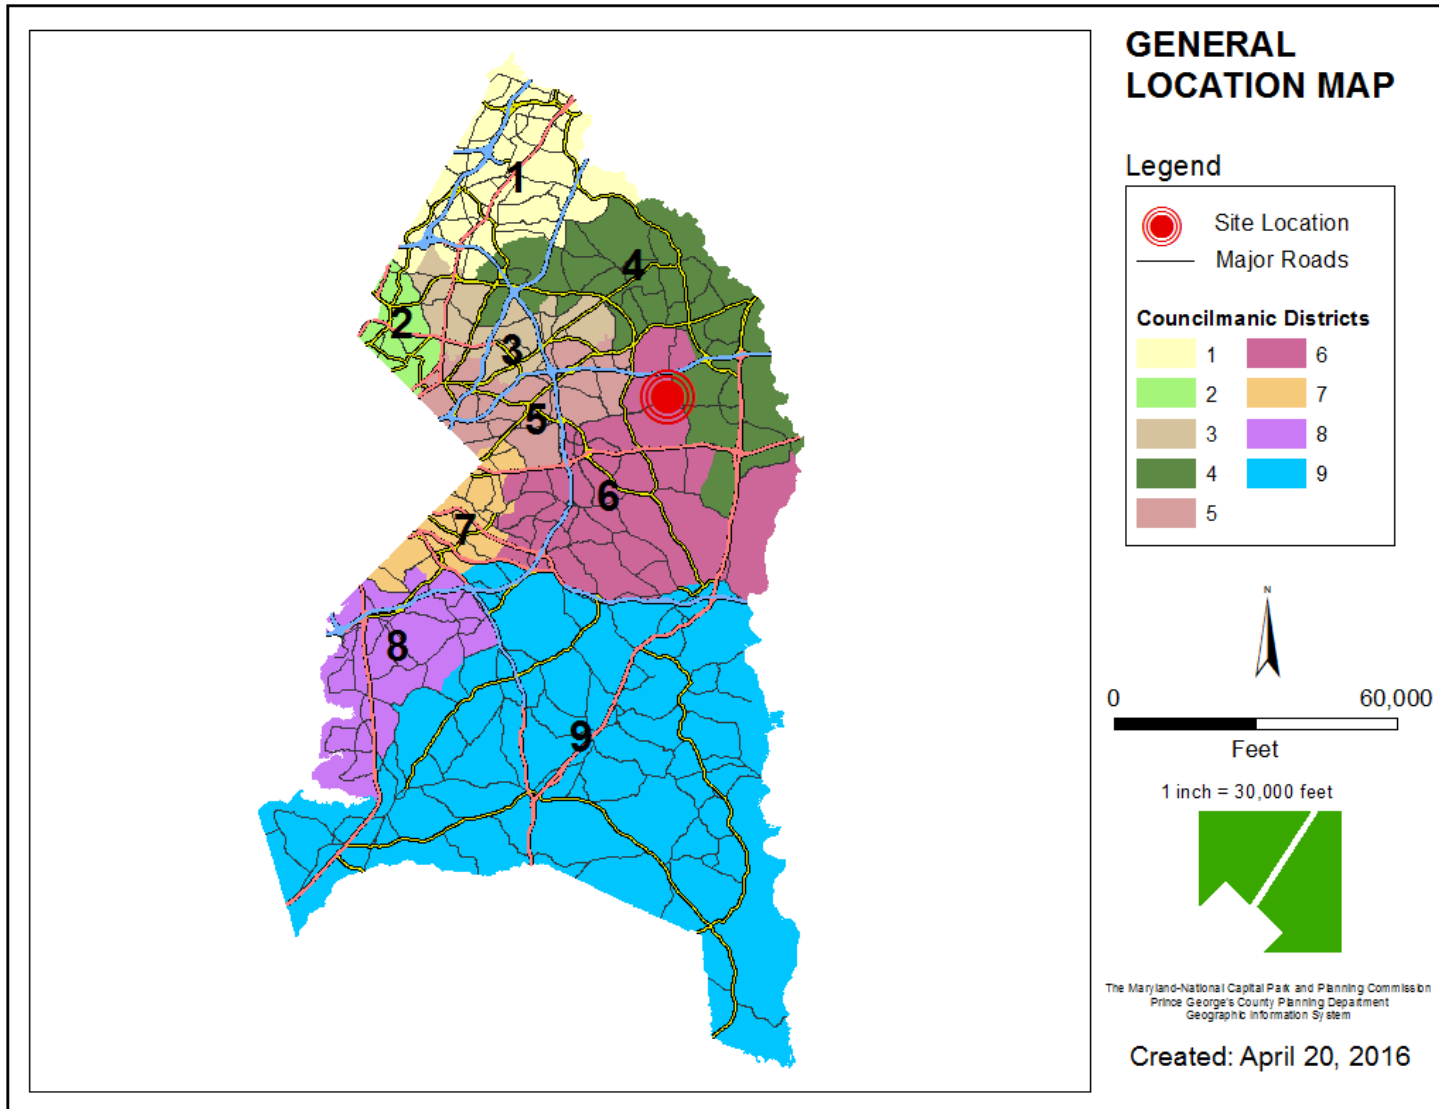


SITE VICINITY

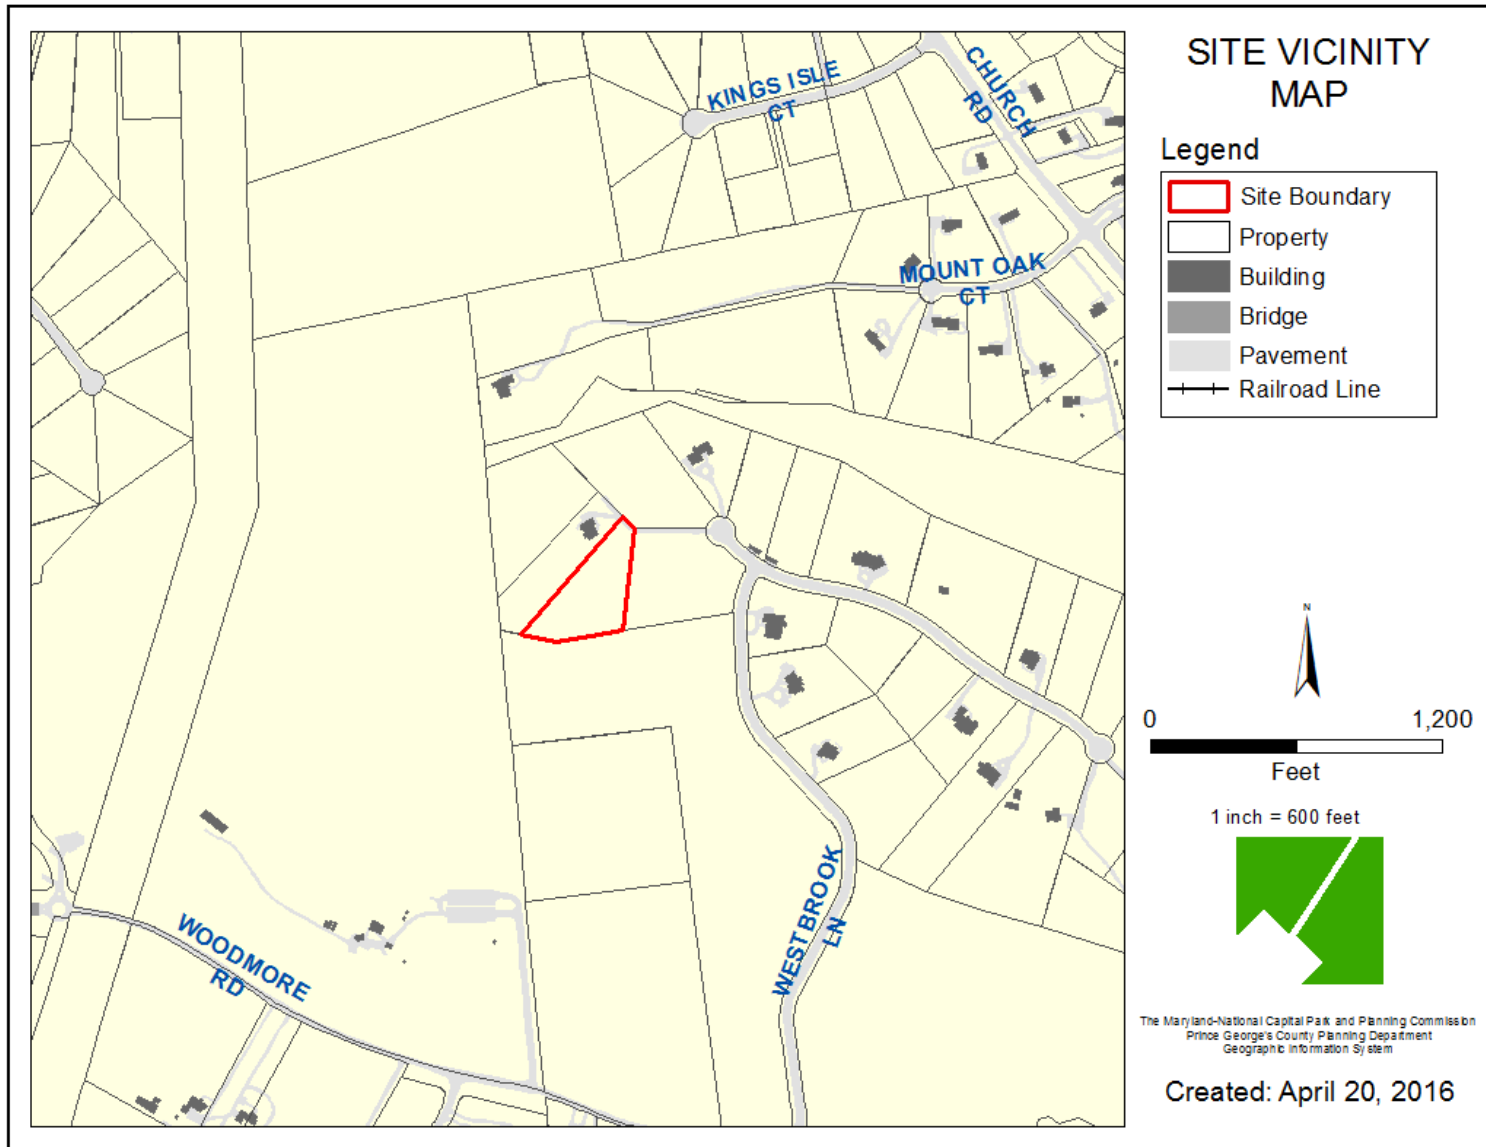


ZONING MAP

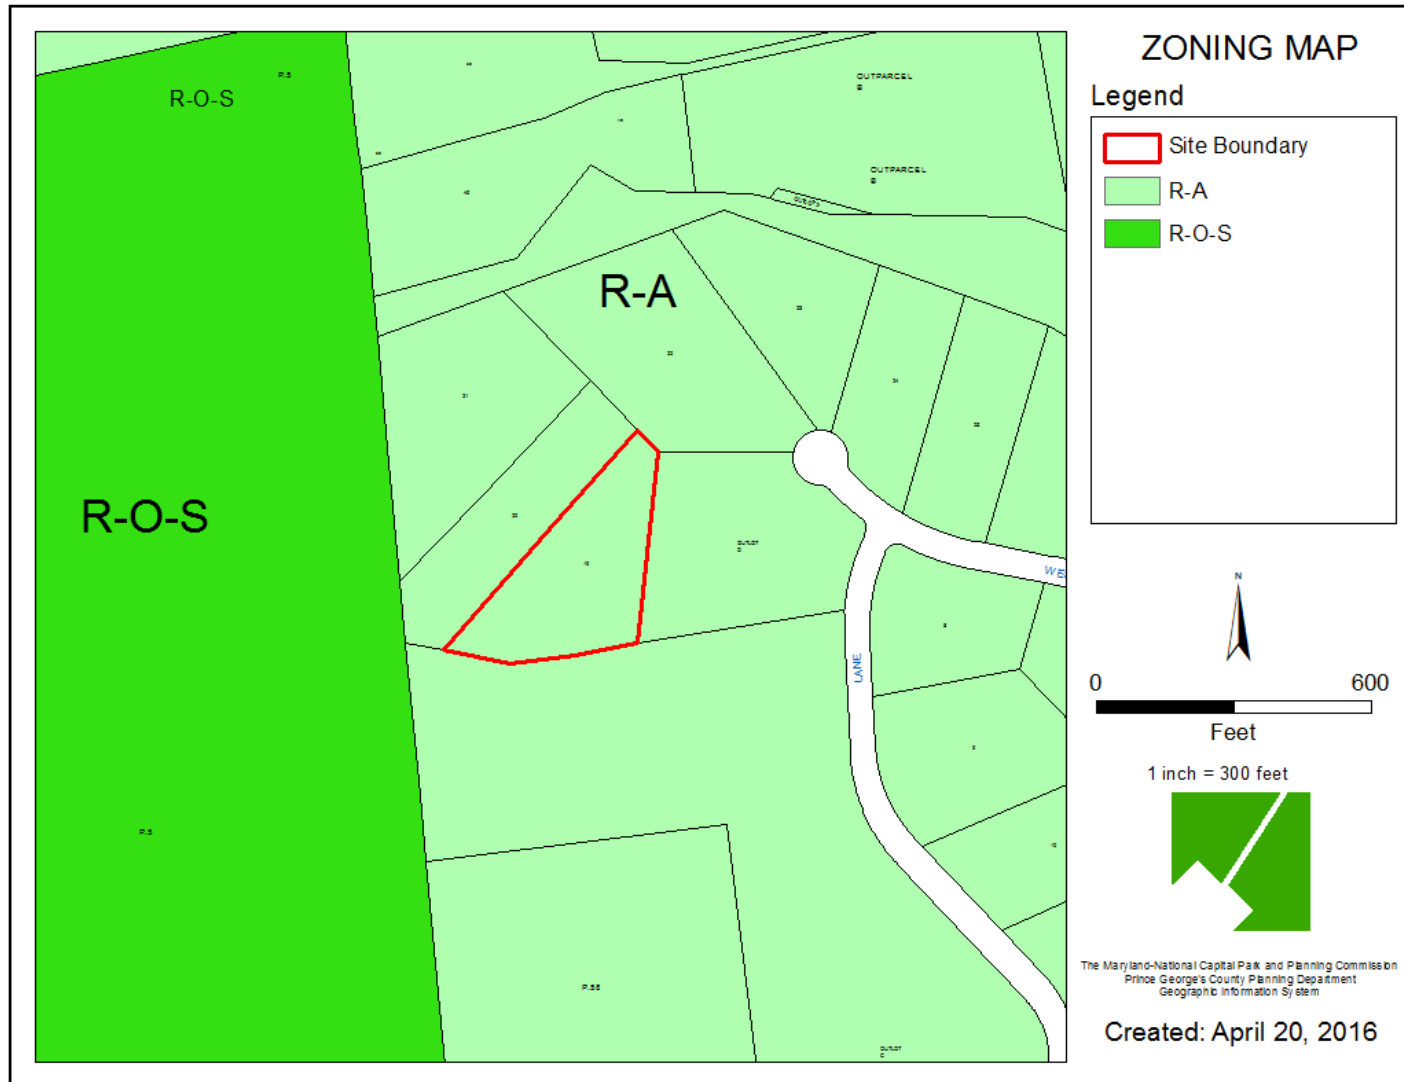


OVERLAY MAP

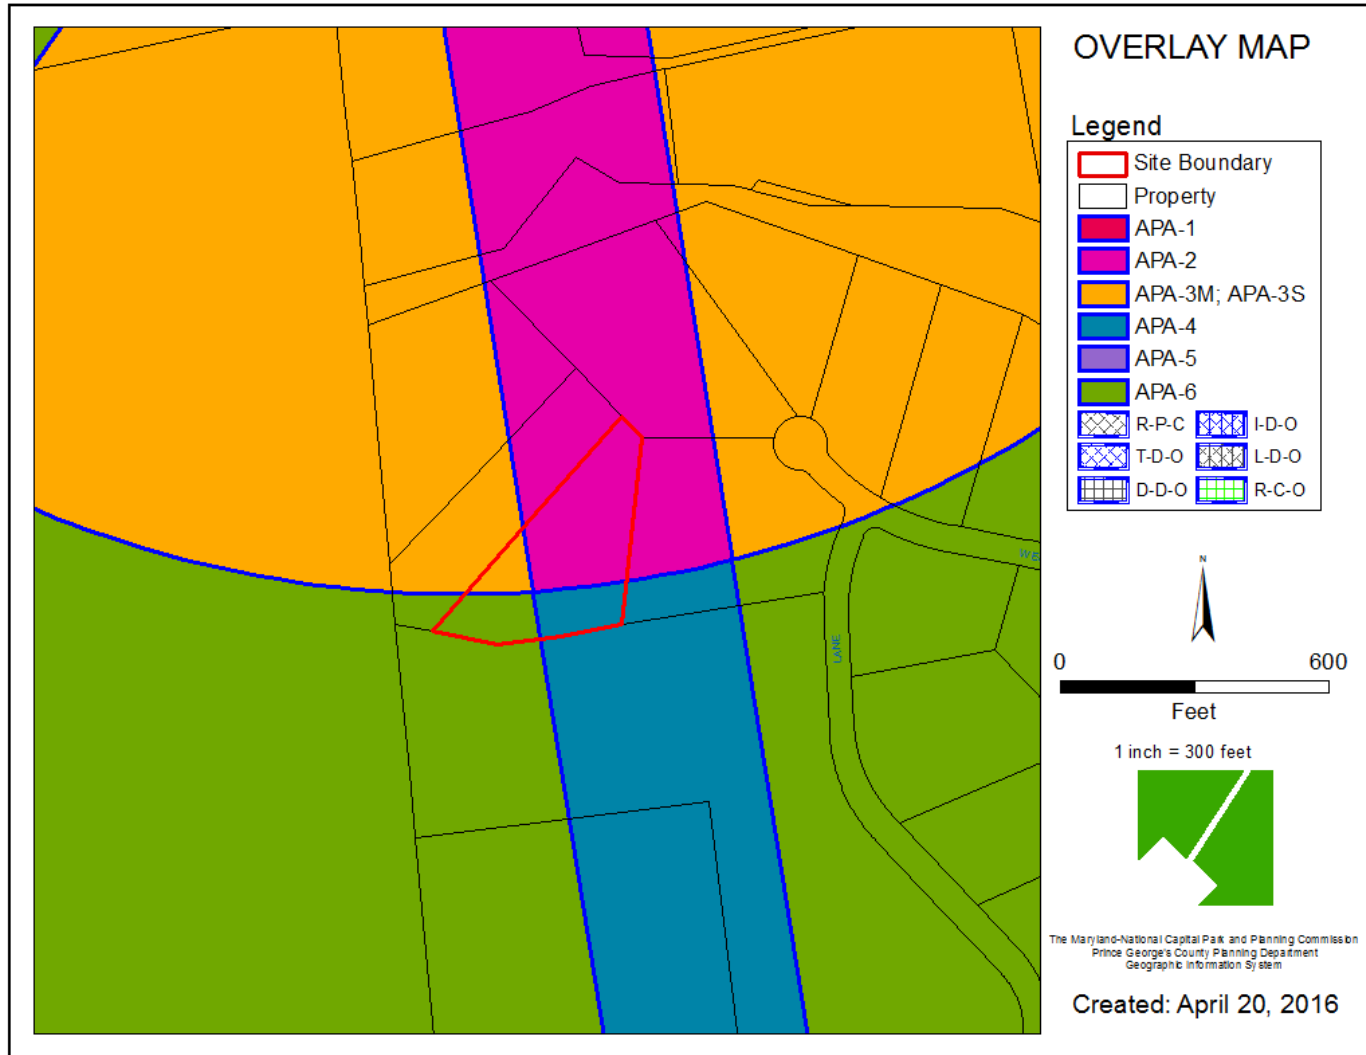


AERIAL MAP

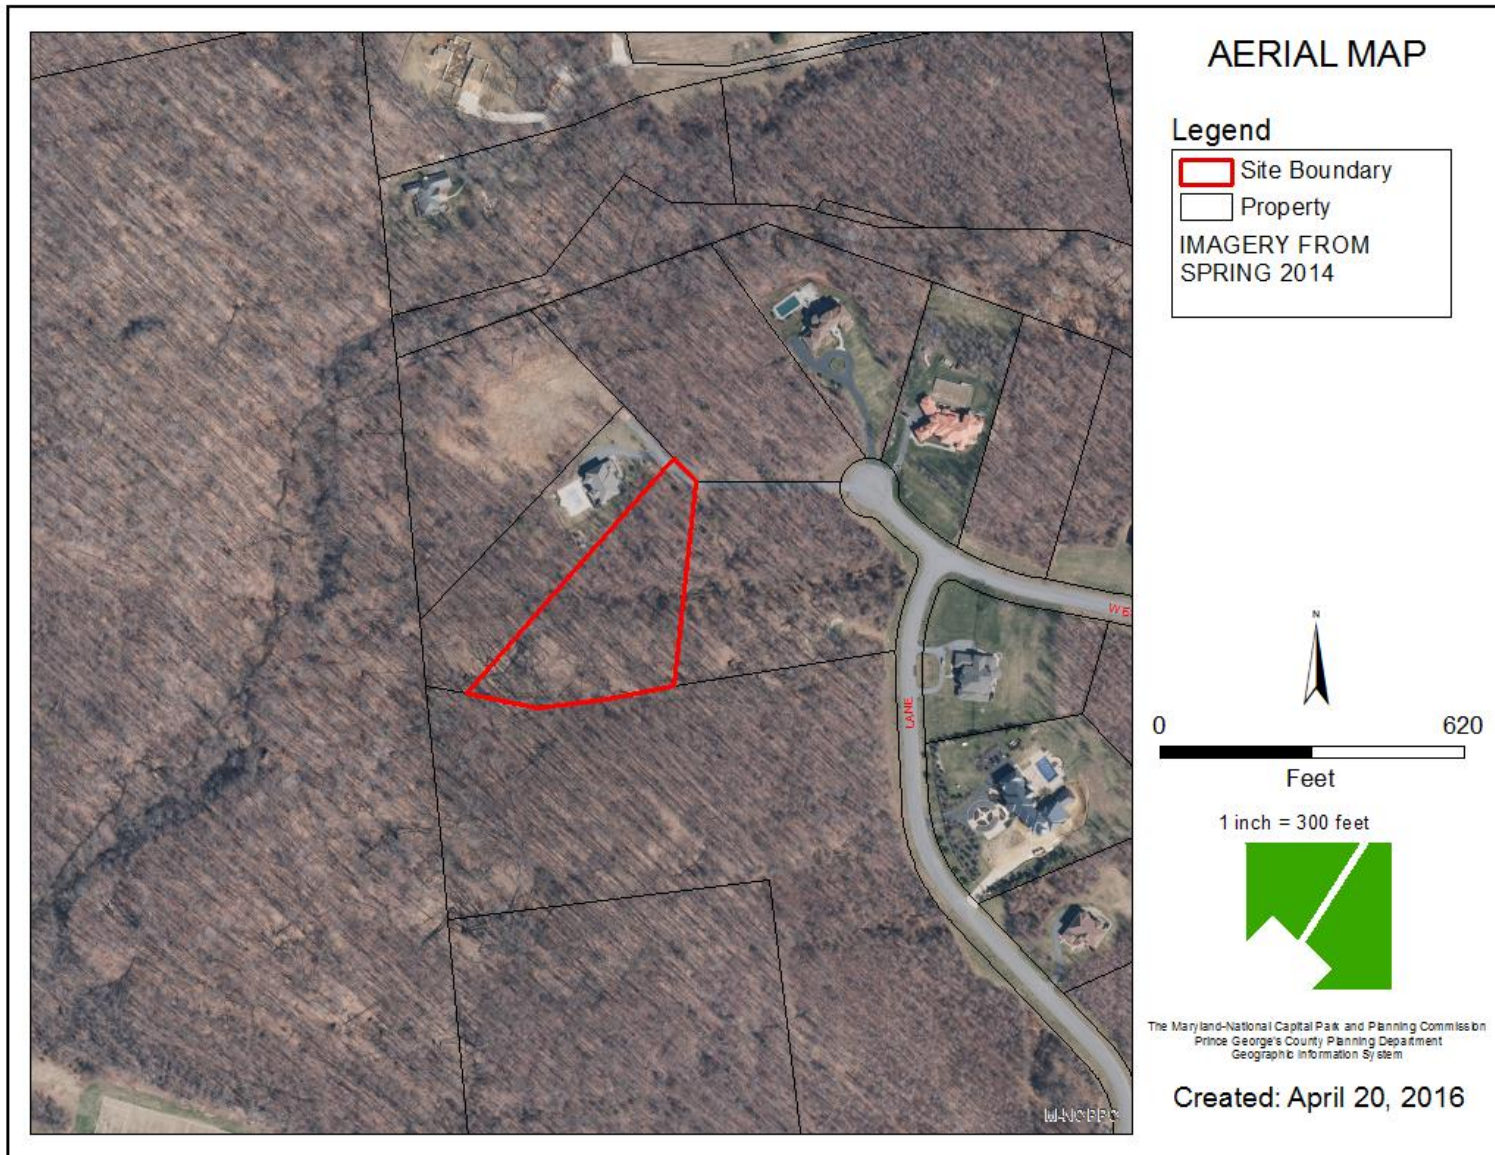

SITE MAP

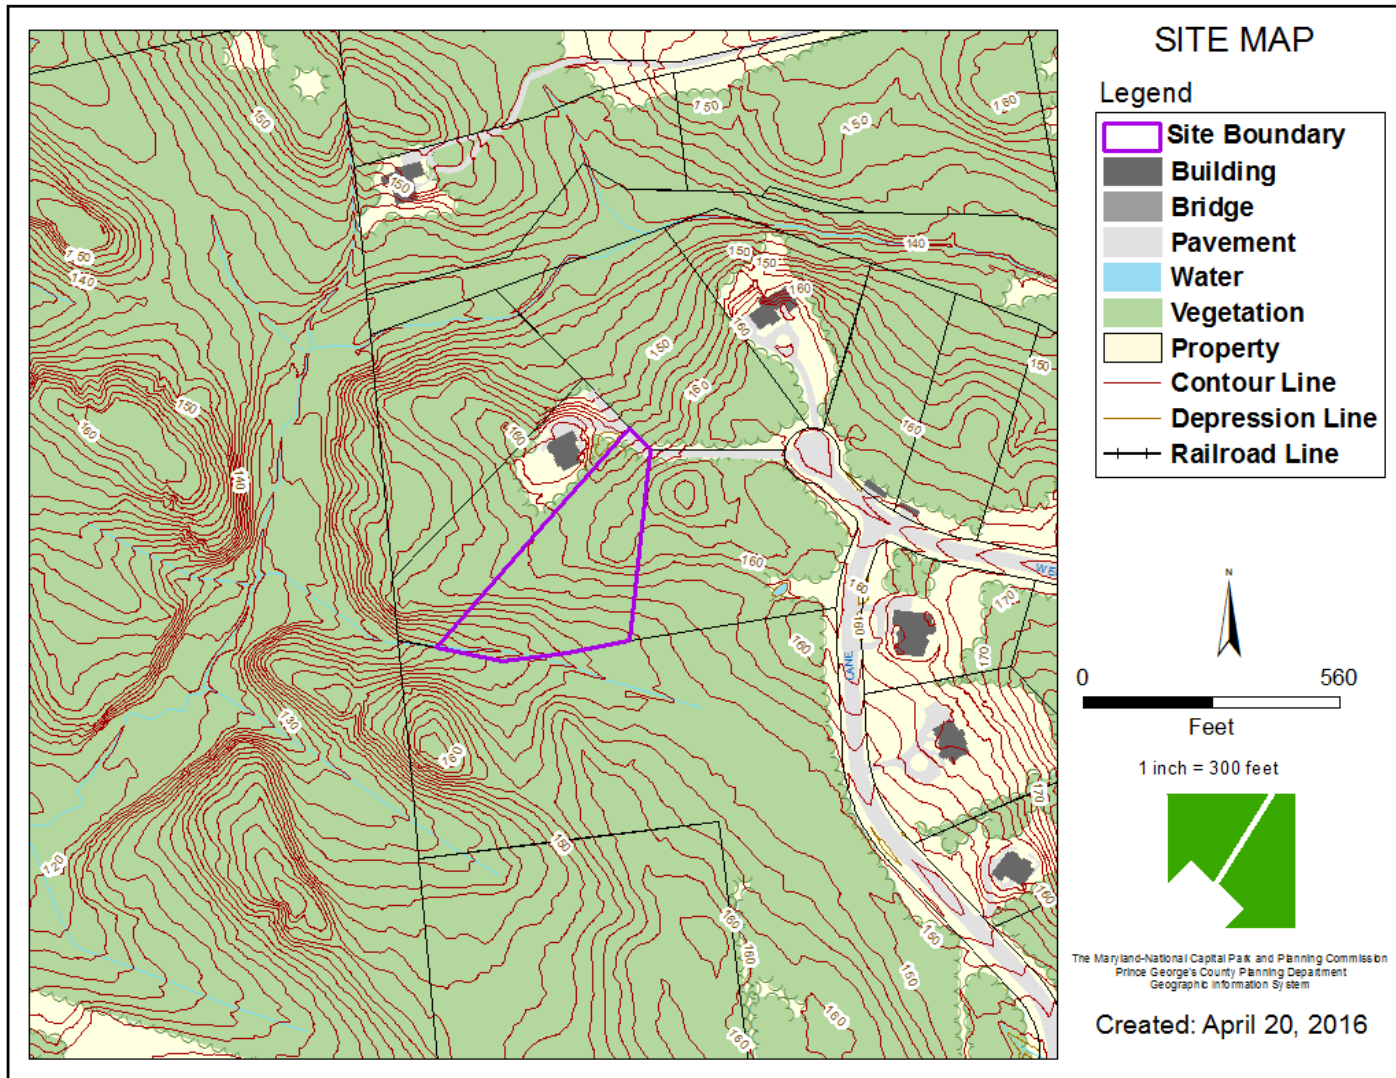

MASTER PLAN RIGHT-OF-WAY MAP

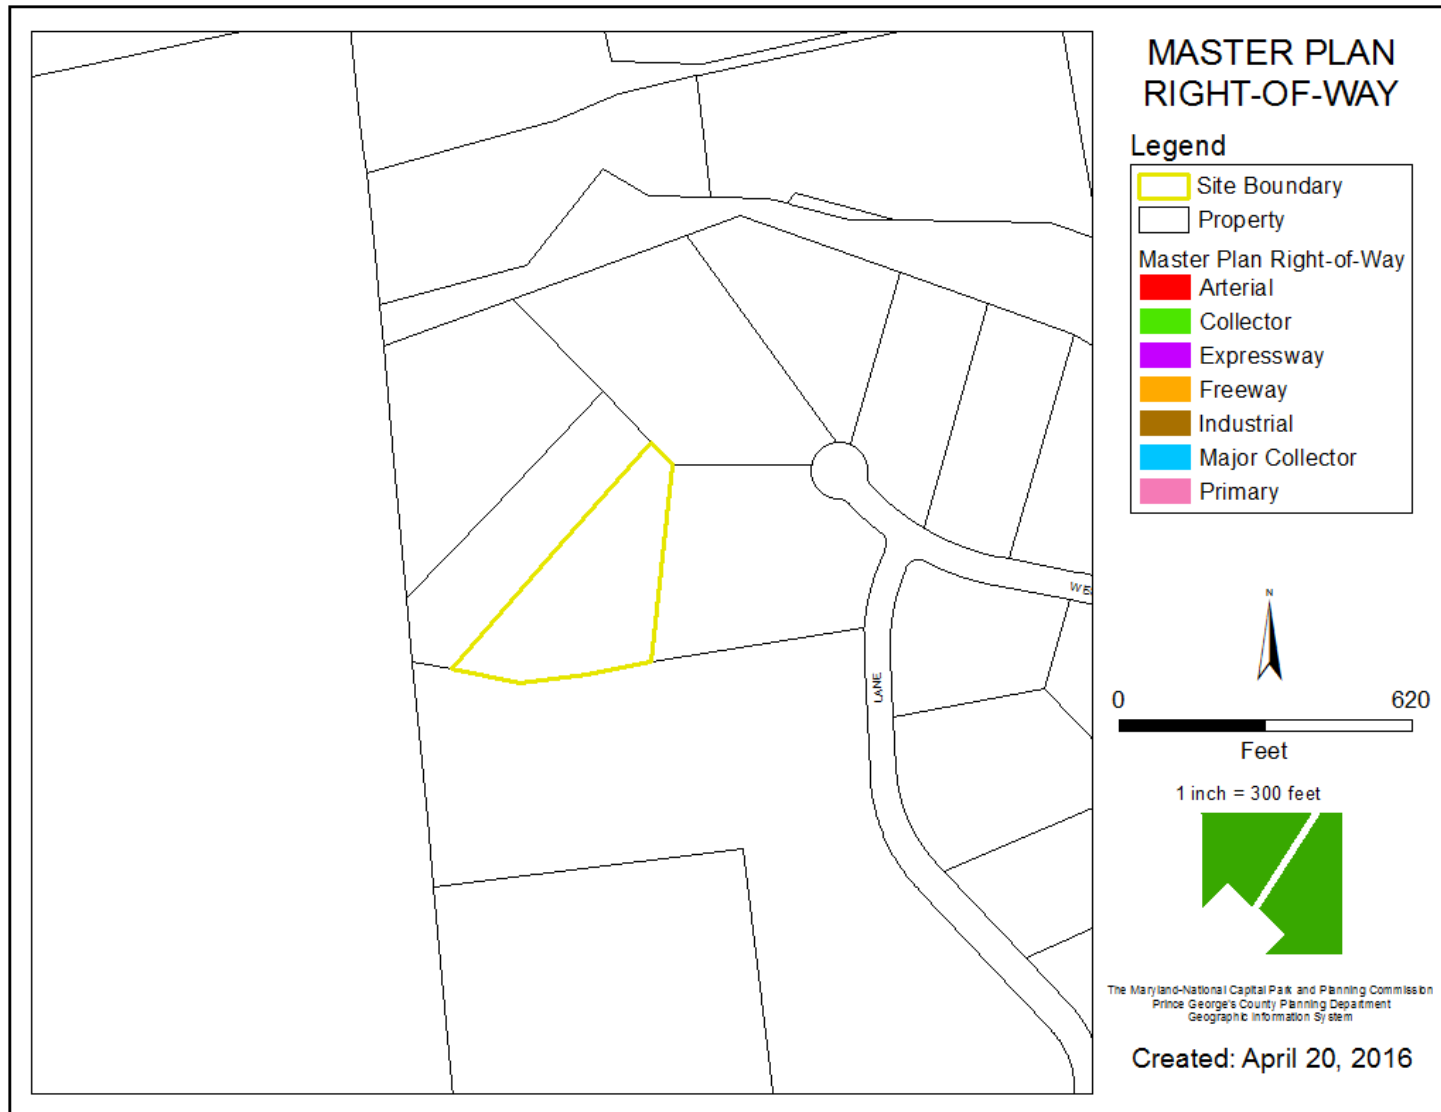

BIRD'S-EYE VIEW WITH APPROXIMATE SITE BOUNDARY OUTLINED






ELEVATIONS



THIS BLOCK IS FOR
OFFICIAL USE ONLY
Do not alter or modify this block
without the approval of the
City of Annapolis, MD
or the County of Prince George's
or the District of Columbia
MAYOR'S
APPROVAL
PROJECT NAME: MOUNT OAK ESTATES - LOT 19
PROJECT NUMBER: DSP-16017
For Conditions of Approval see the City of Annapolis or the County of Prince George's or the District of Columbia
Division and/or use as indicated in the Project Manual

DATE: 11/6/15	REVISIONS
SUNSET DESIGN 161 S. CHERRY GROVE AVE. #103 ANNAPOLIS, MD 21401 PHONE 443-999-5565 DRAWN BY: MICHAEL STEVENSON	
BUILDING SITE: 10925 GROSS LANE BELTSVILLE, MD 20709	RESIDENCE FOR: SERRANT
NDI HOMES of Maryland 134 HOLIDAY COURT, SUITE 300 ANNAPOLIS, MD 21401 PHONE 410-266-5634	SHEET 1

ELEVATIONS

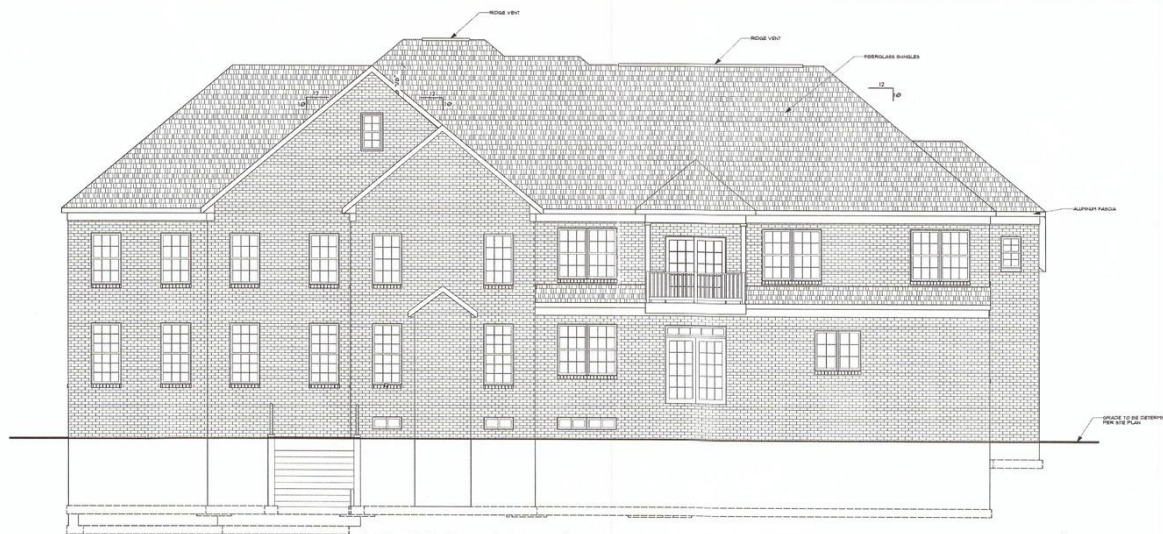


REAR ELEVATION

SCALE: 3/16" = 1'-0"



LEFT SIDE ELEVATION

SCALE: 3/16" = 1'-0"

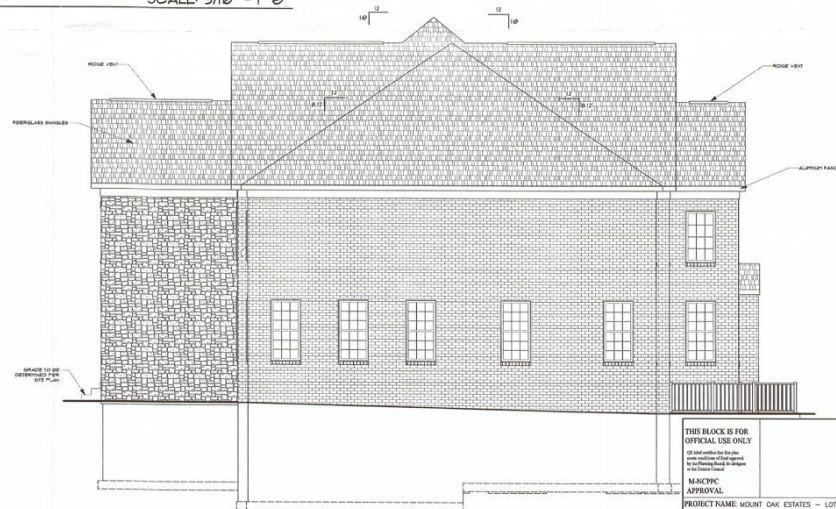

RIGHT SIDE ELEVATION

SCALE: 3/16" = 1'-0"

THIS BLOCK IS FOR
OFFICIAL USE ONLY

DO NOT SCALE OR COPY FROM THIS BLOCK

FOR OFFICIAL USE ONLY

PROJECT NAME: MOUNT OAK ESTATES - LOT 19

PROJECT NUMBER: DSP-16017

For Official Use Only - This Block is for Official Use Only. Do not scale or copy from this block. Do not use for any other purpose.

MANPC APPROVAL

DATE: 11/16/15	REVISIONS
SUNSET DESIGN 1001 S. CHERRY GROVE AVE. #103 ANNAPOLIS, MD 21401 PHONE: 443-935-5555 DRAIN BY: MICHAEL STEVENSON	
BUILDING SITE: 10633 GROSS LANE BELTSVILLE, MD 20705	
RESIDENCE FOR: SERRANT	
NDI HOMES of Maryland 134 HOLIDAY COURT, SUITE 300 ANNAPOLIS, MD 21401 PHONE: 410-266-5634	
SHEET 2	

APA ZONES

