


ITEM: 5


CASE: DSP-17007

COLLEGE PARK METRO APARTMENTS (ETOD)


GENERAL LOCATION MAP

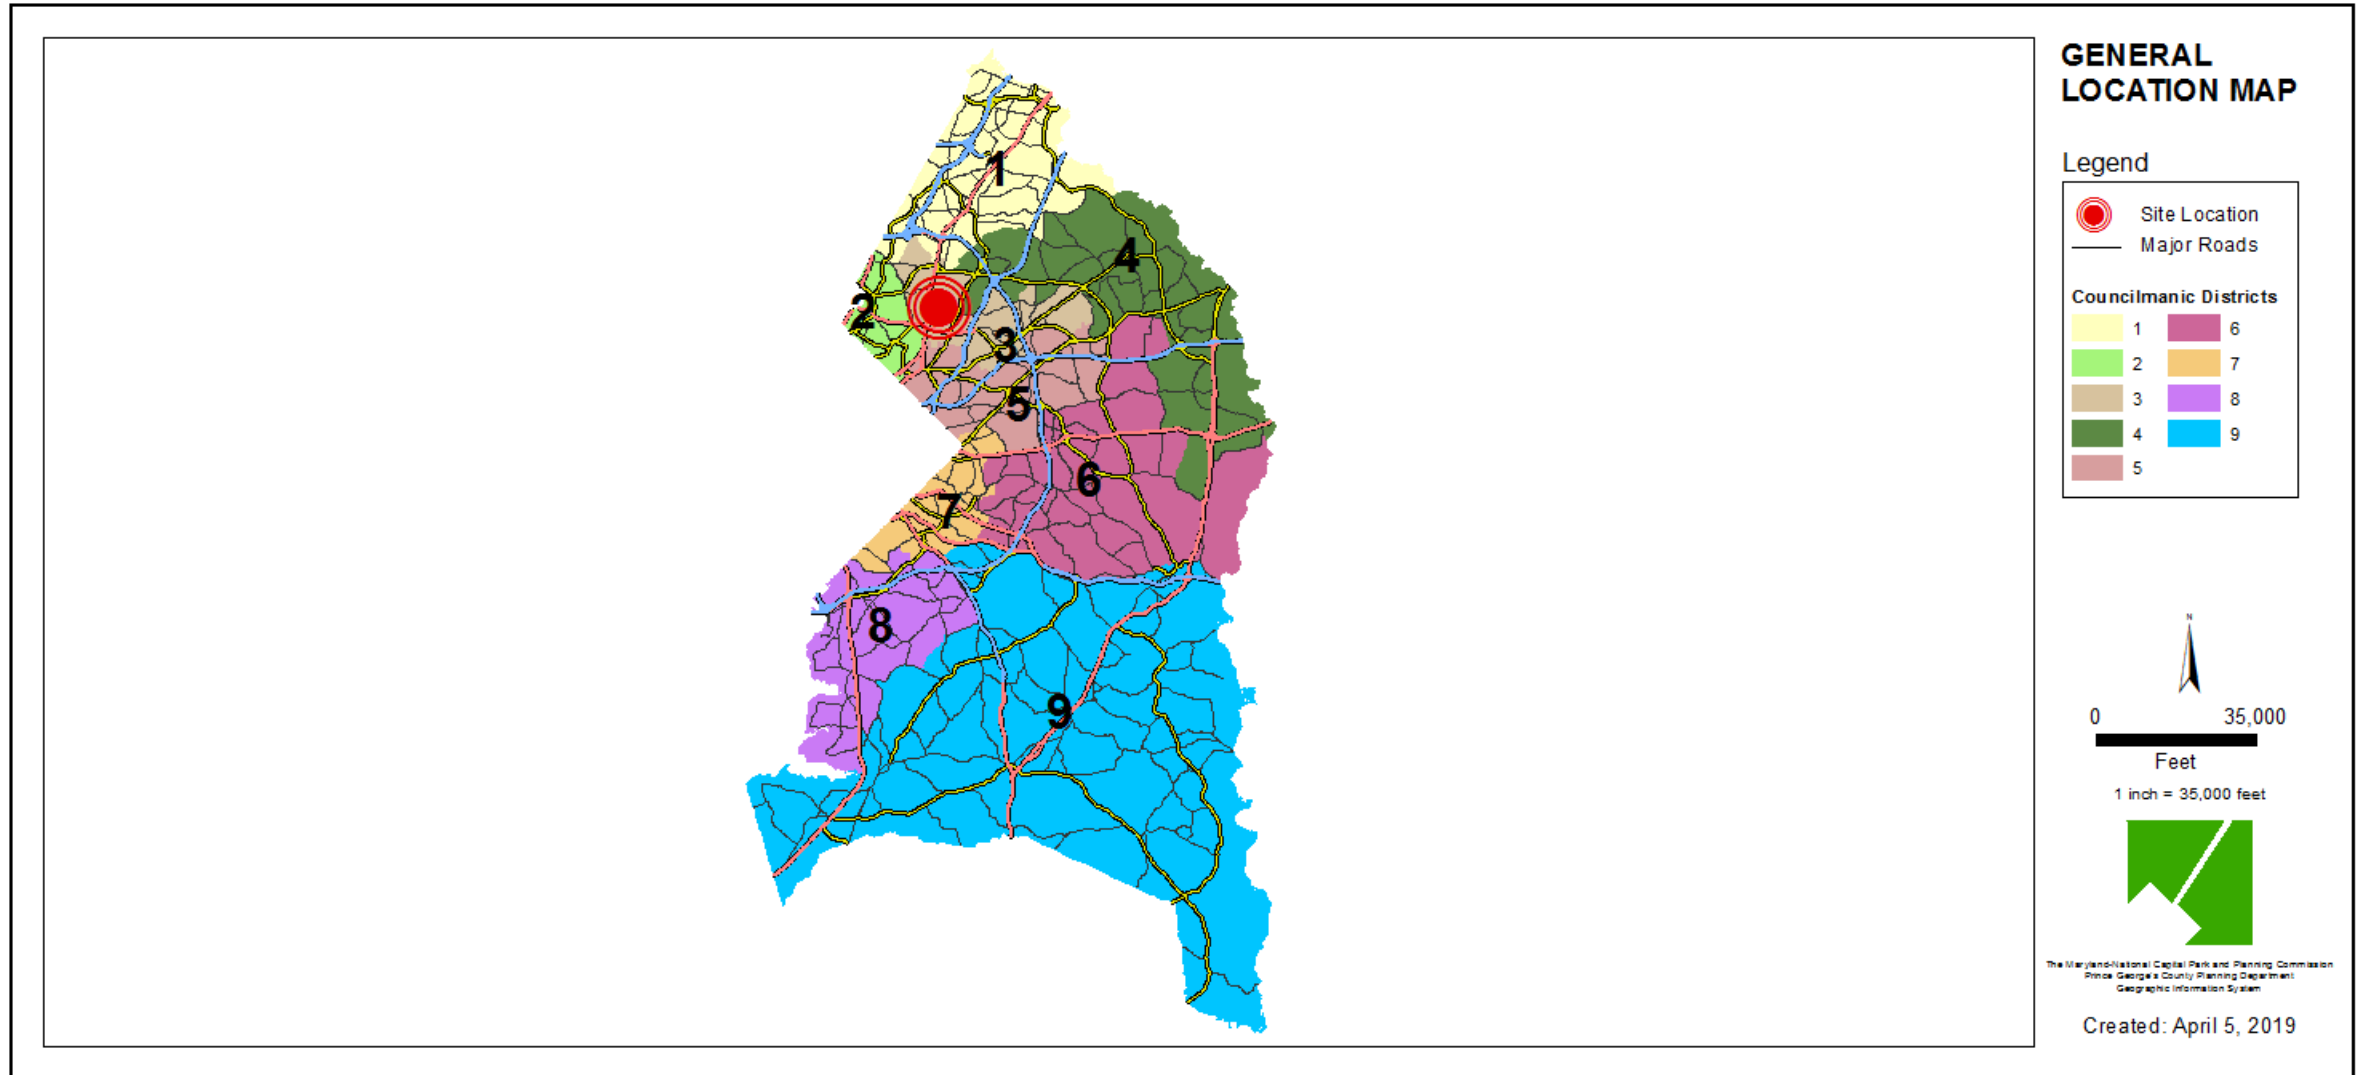

SITE VICINITY

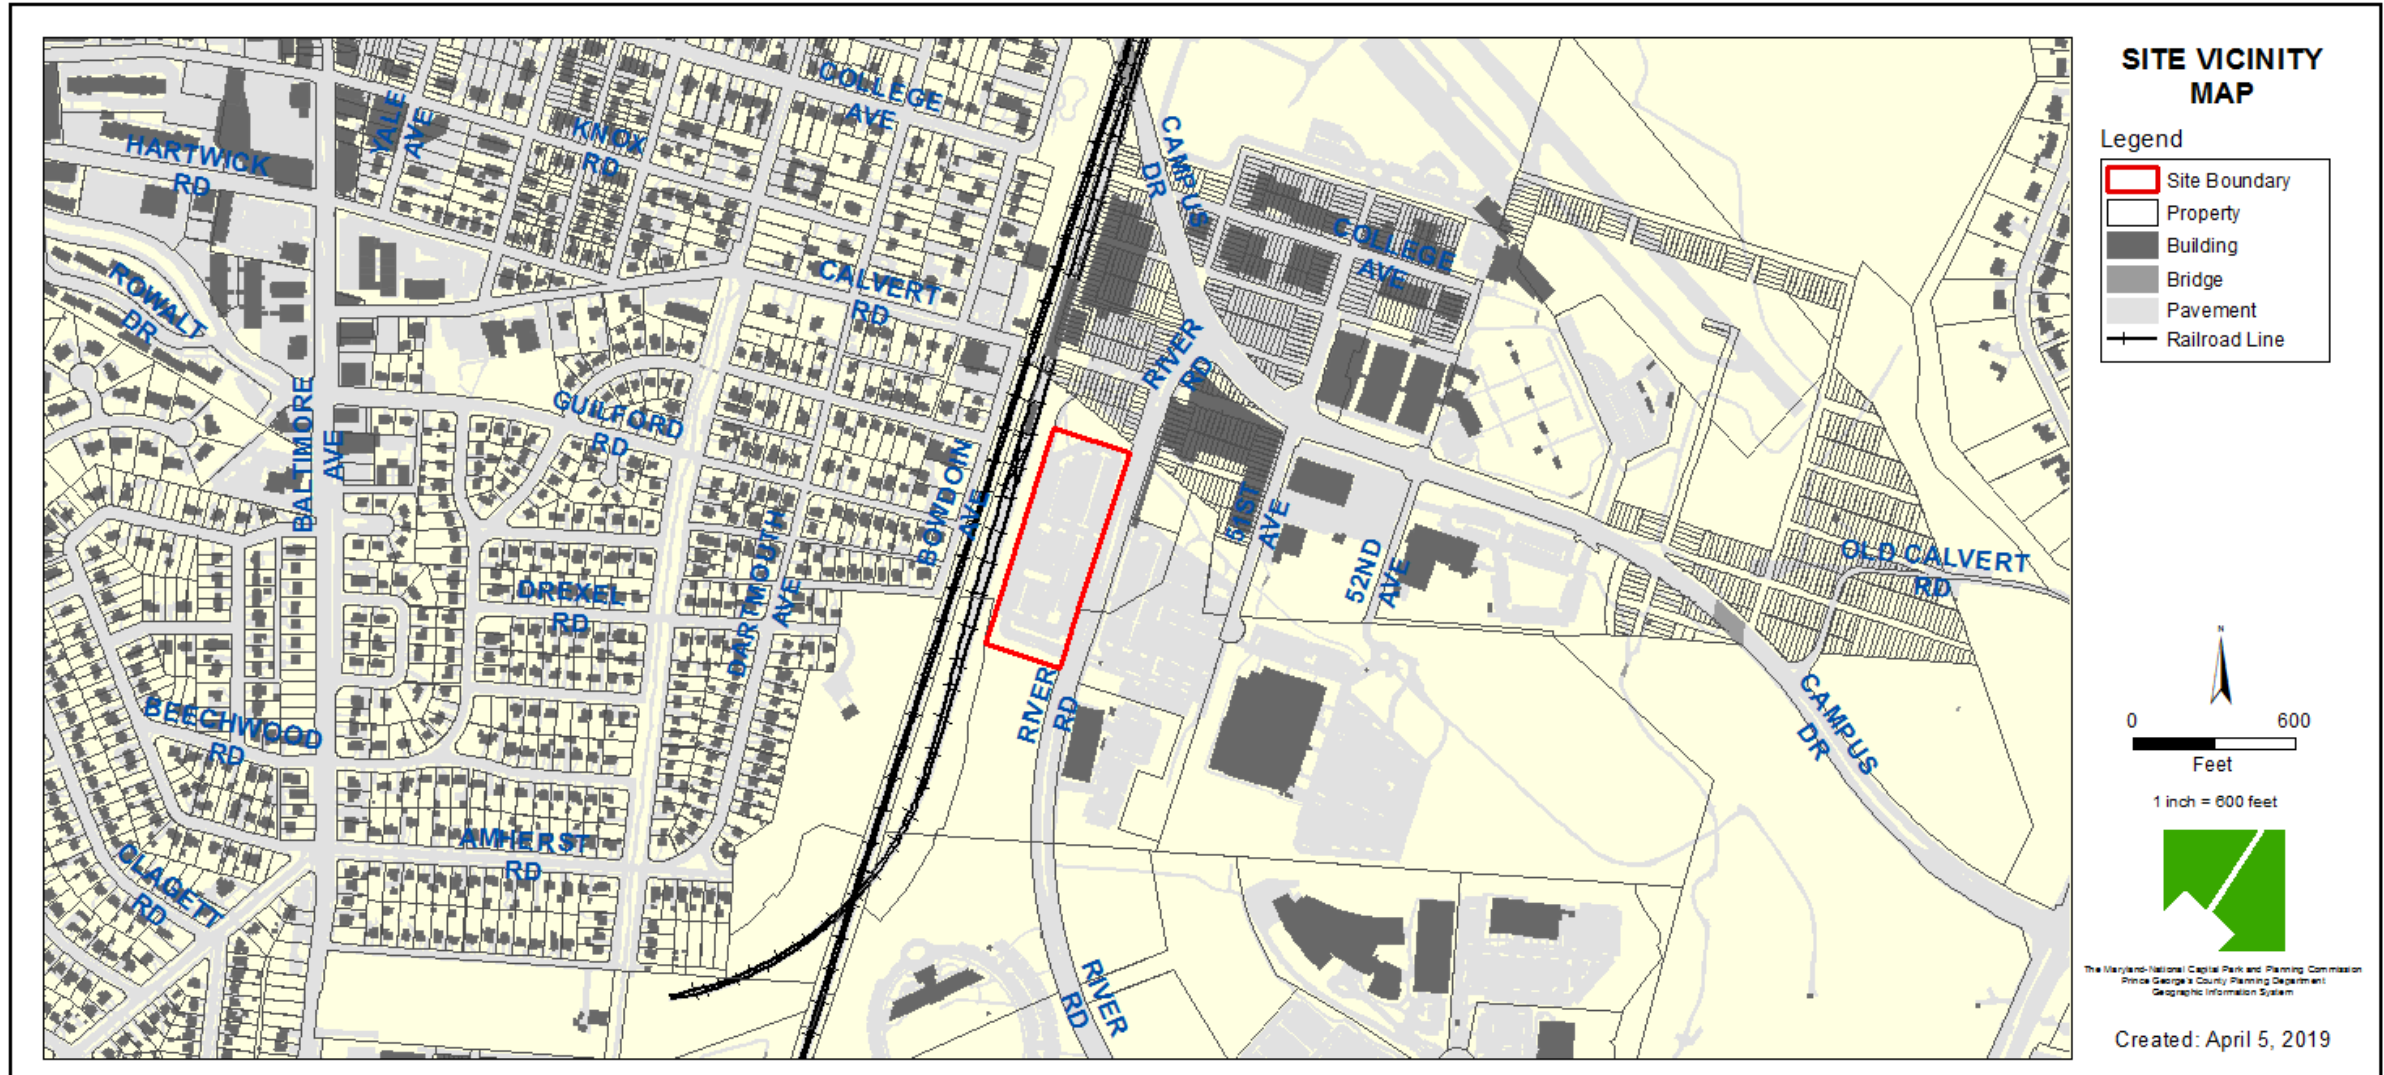

ZONING MAP

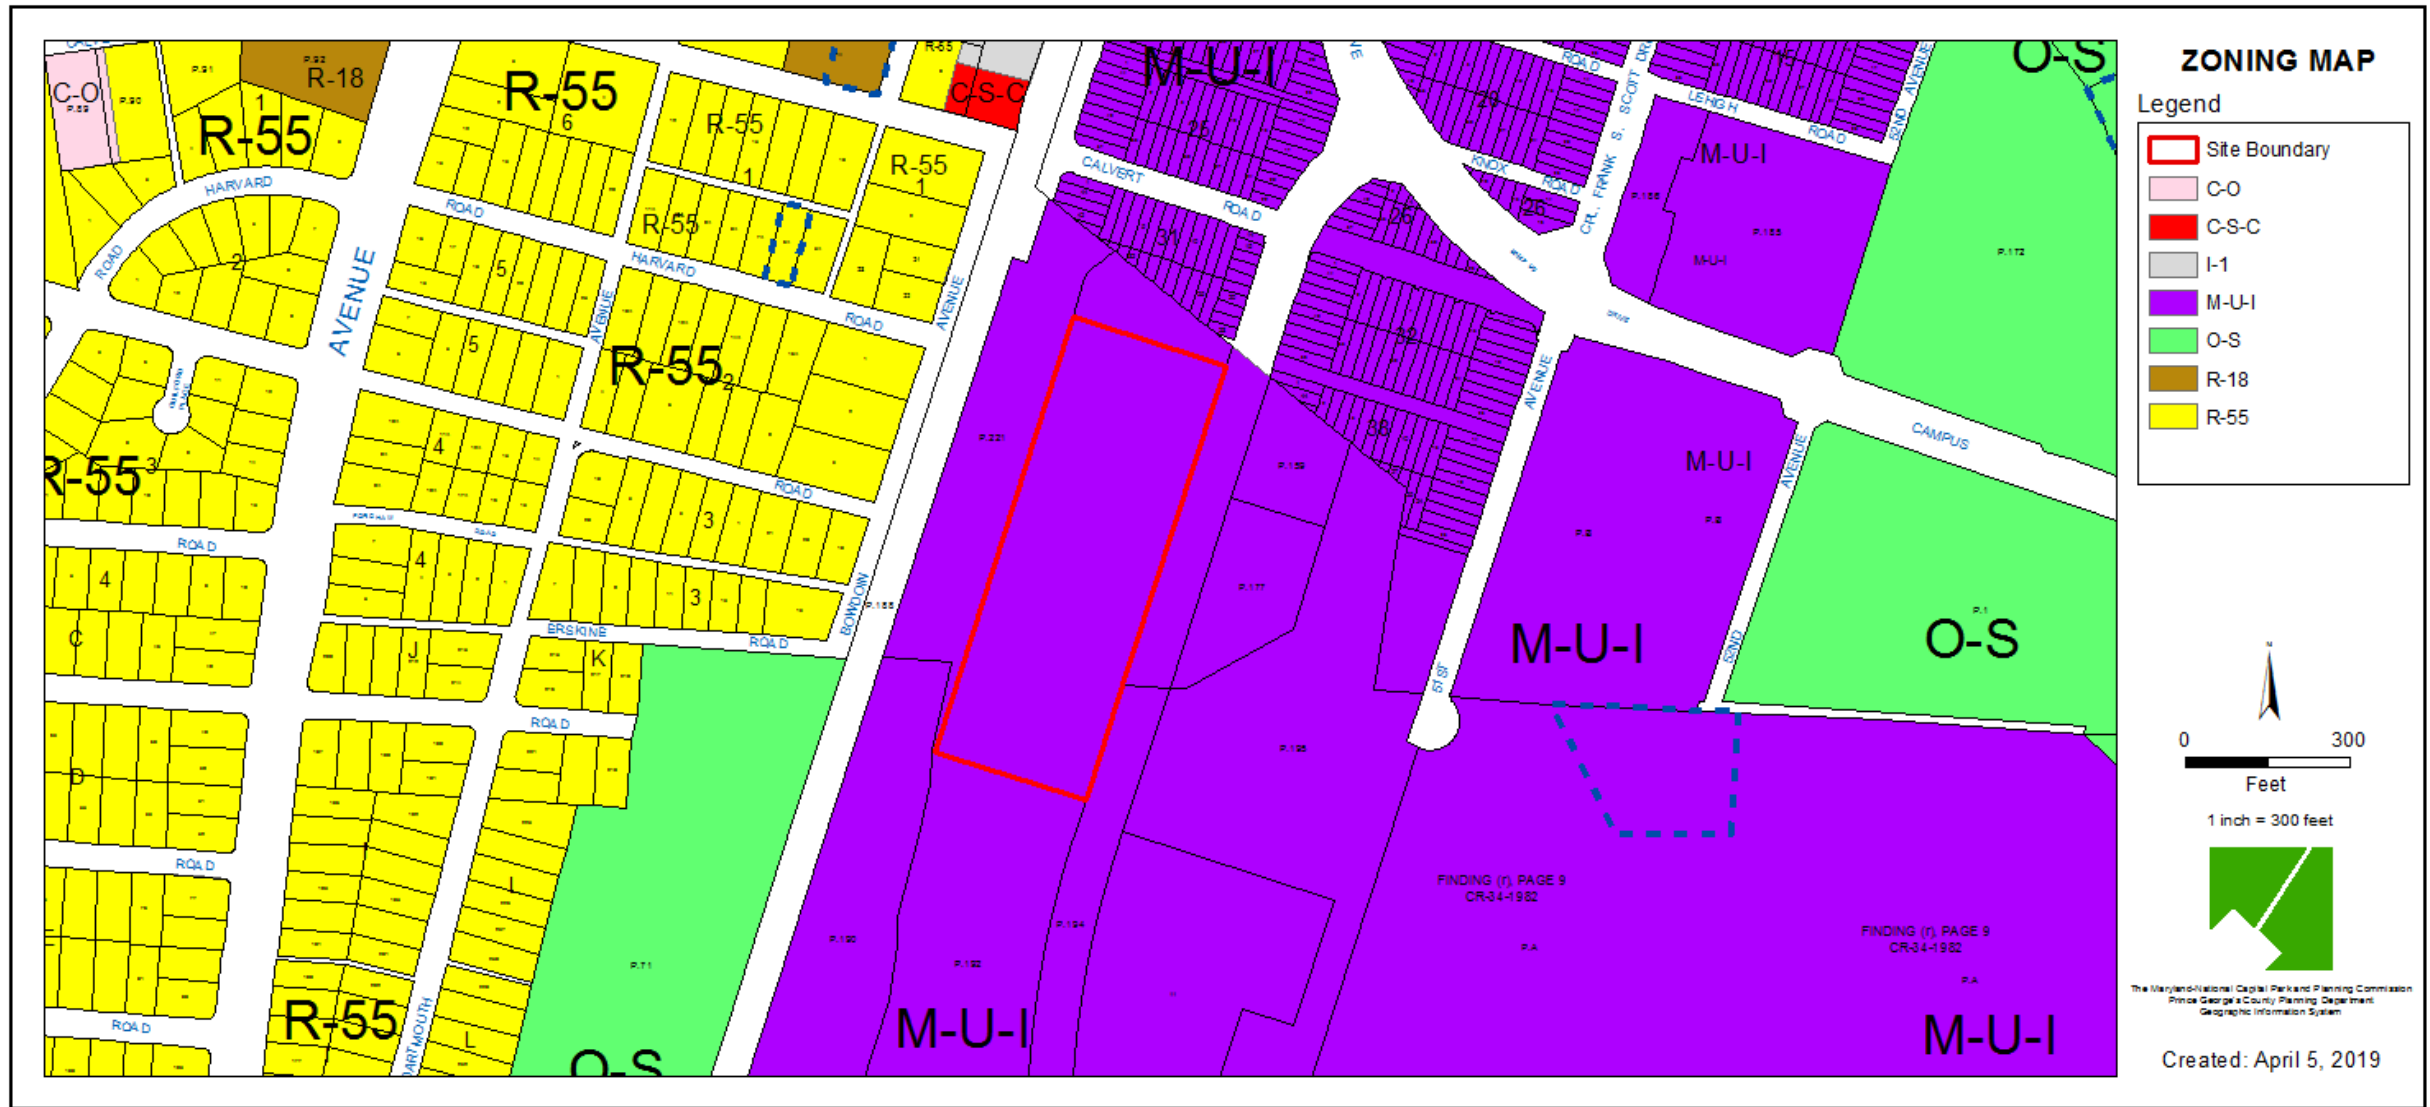


OVERLAY MAP




AERIAL MAP




SITE MAP

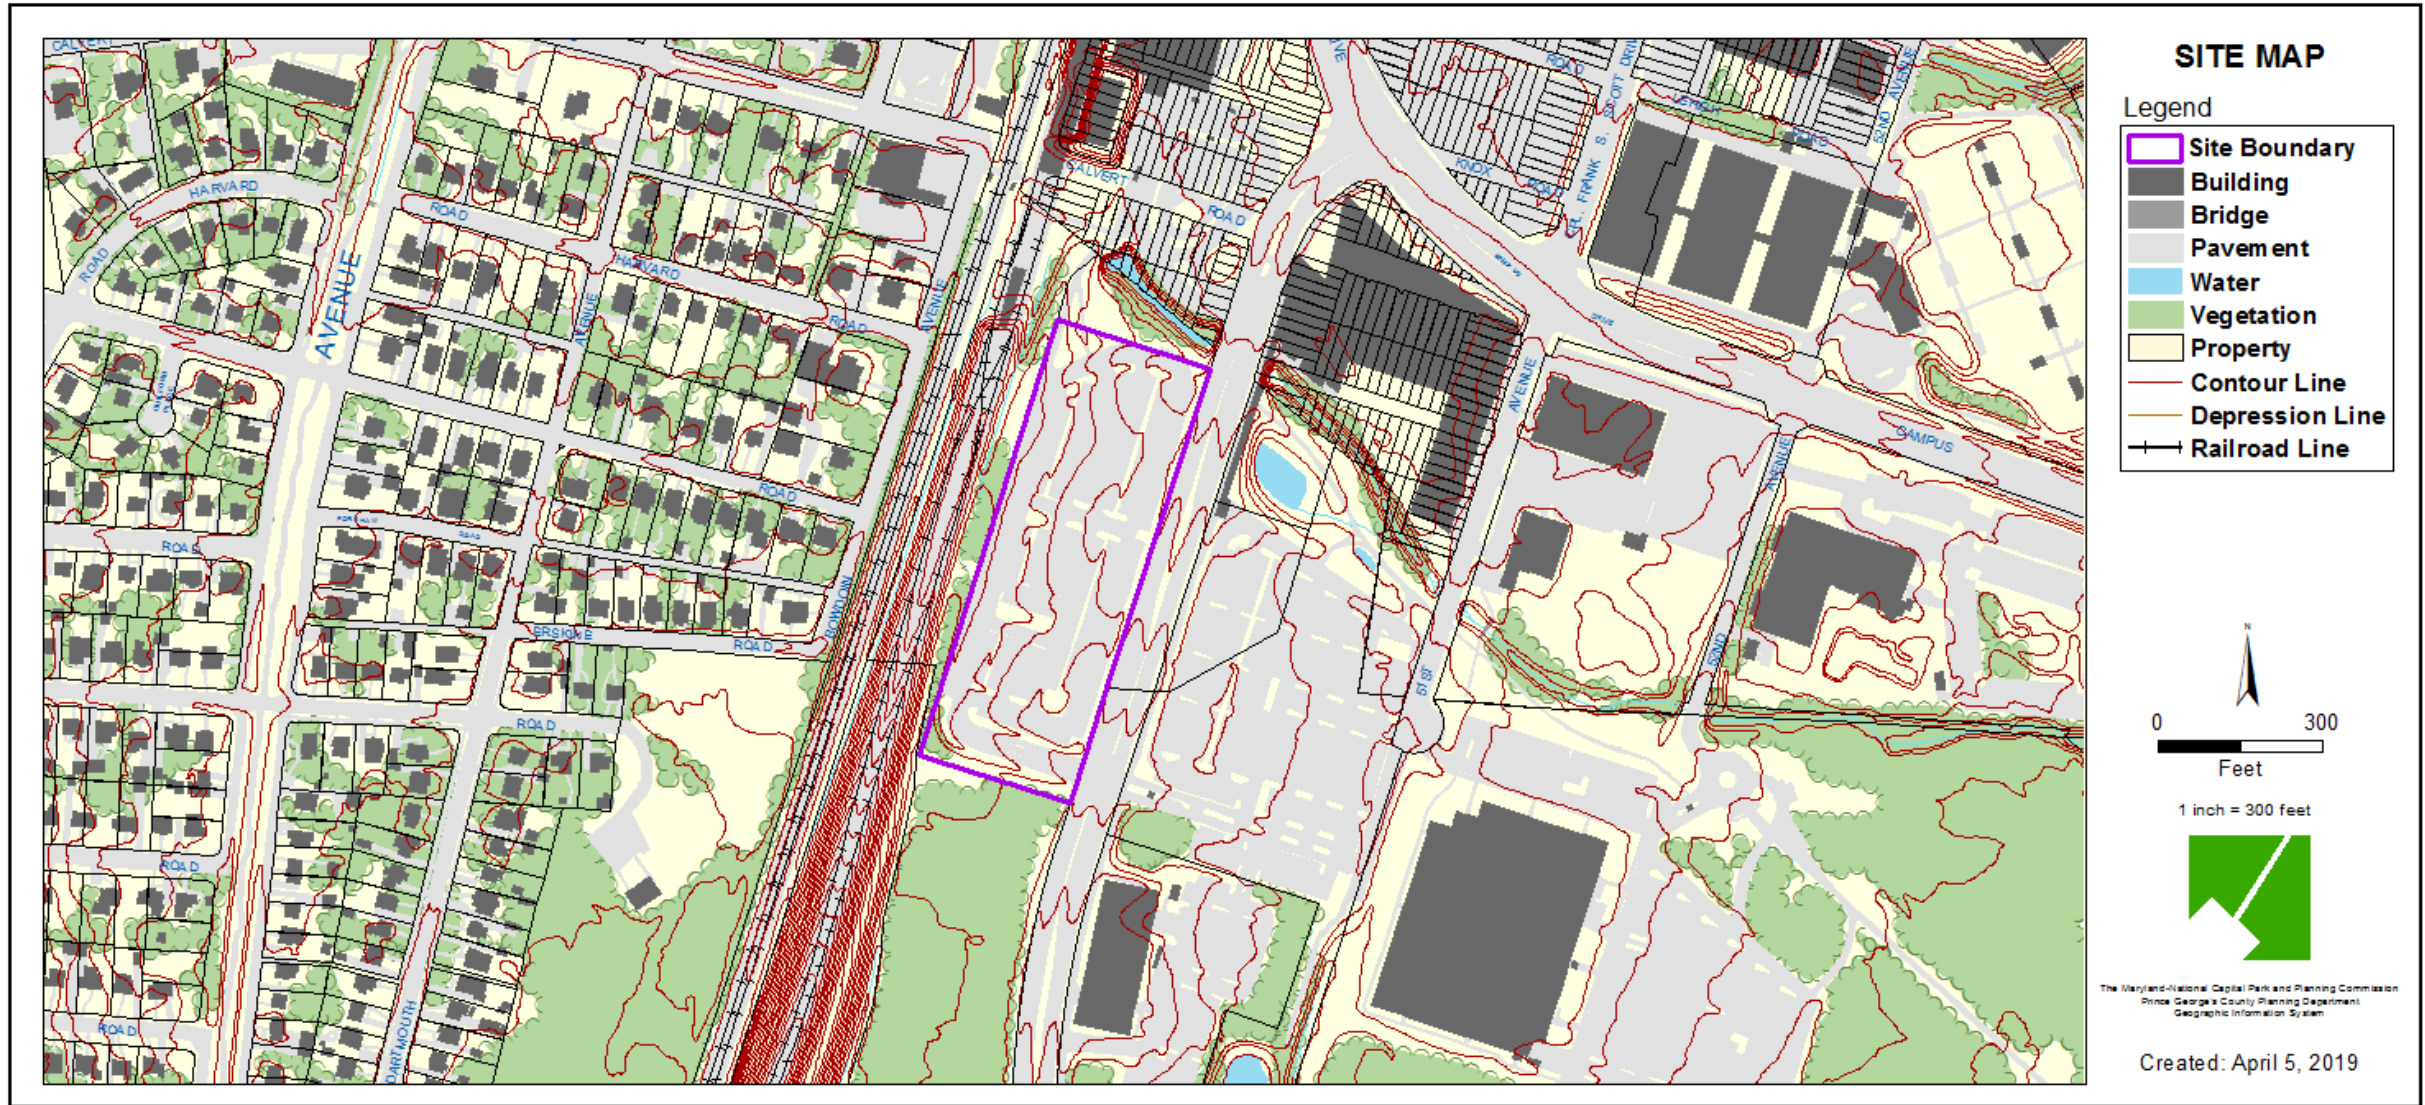

MASTER PLAN RIGHT-OF-WAY MAP

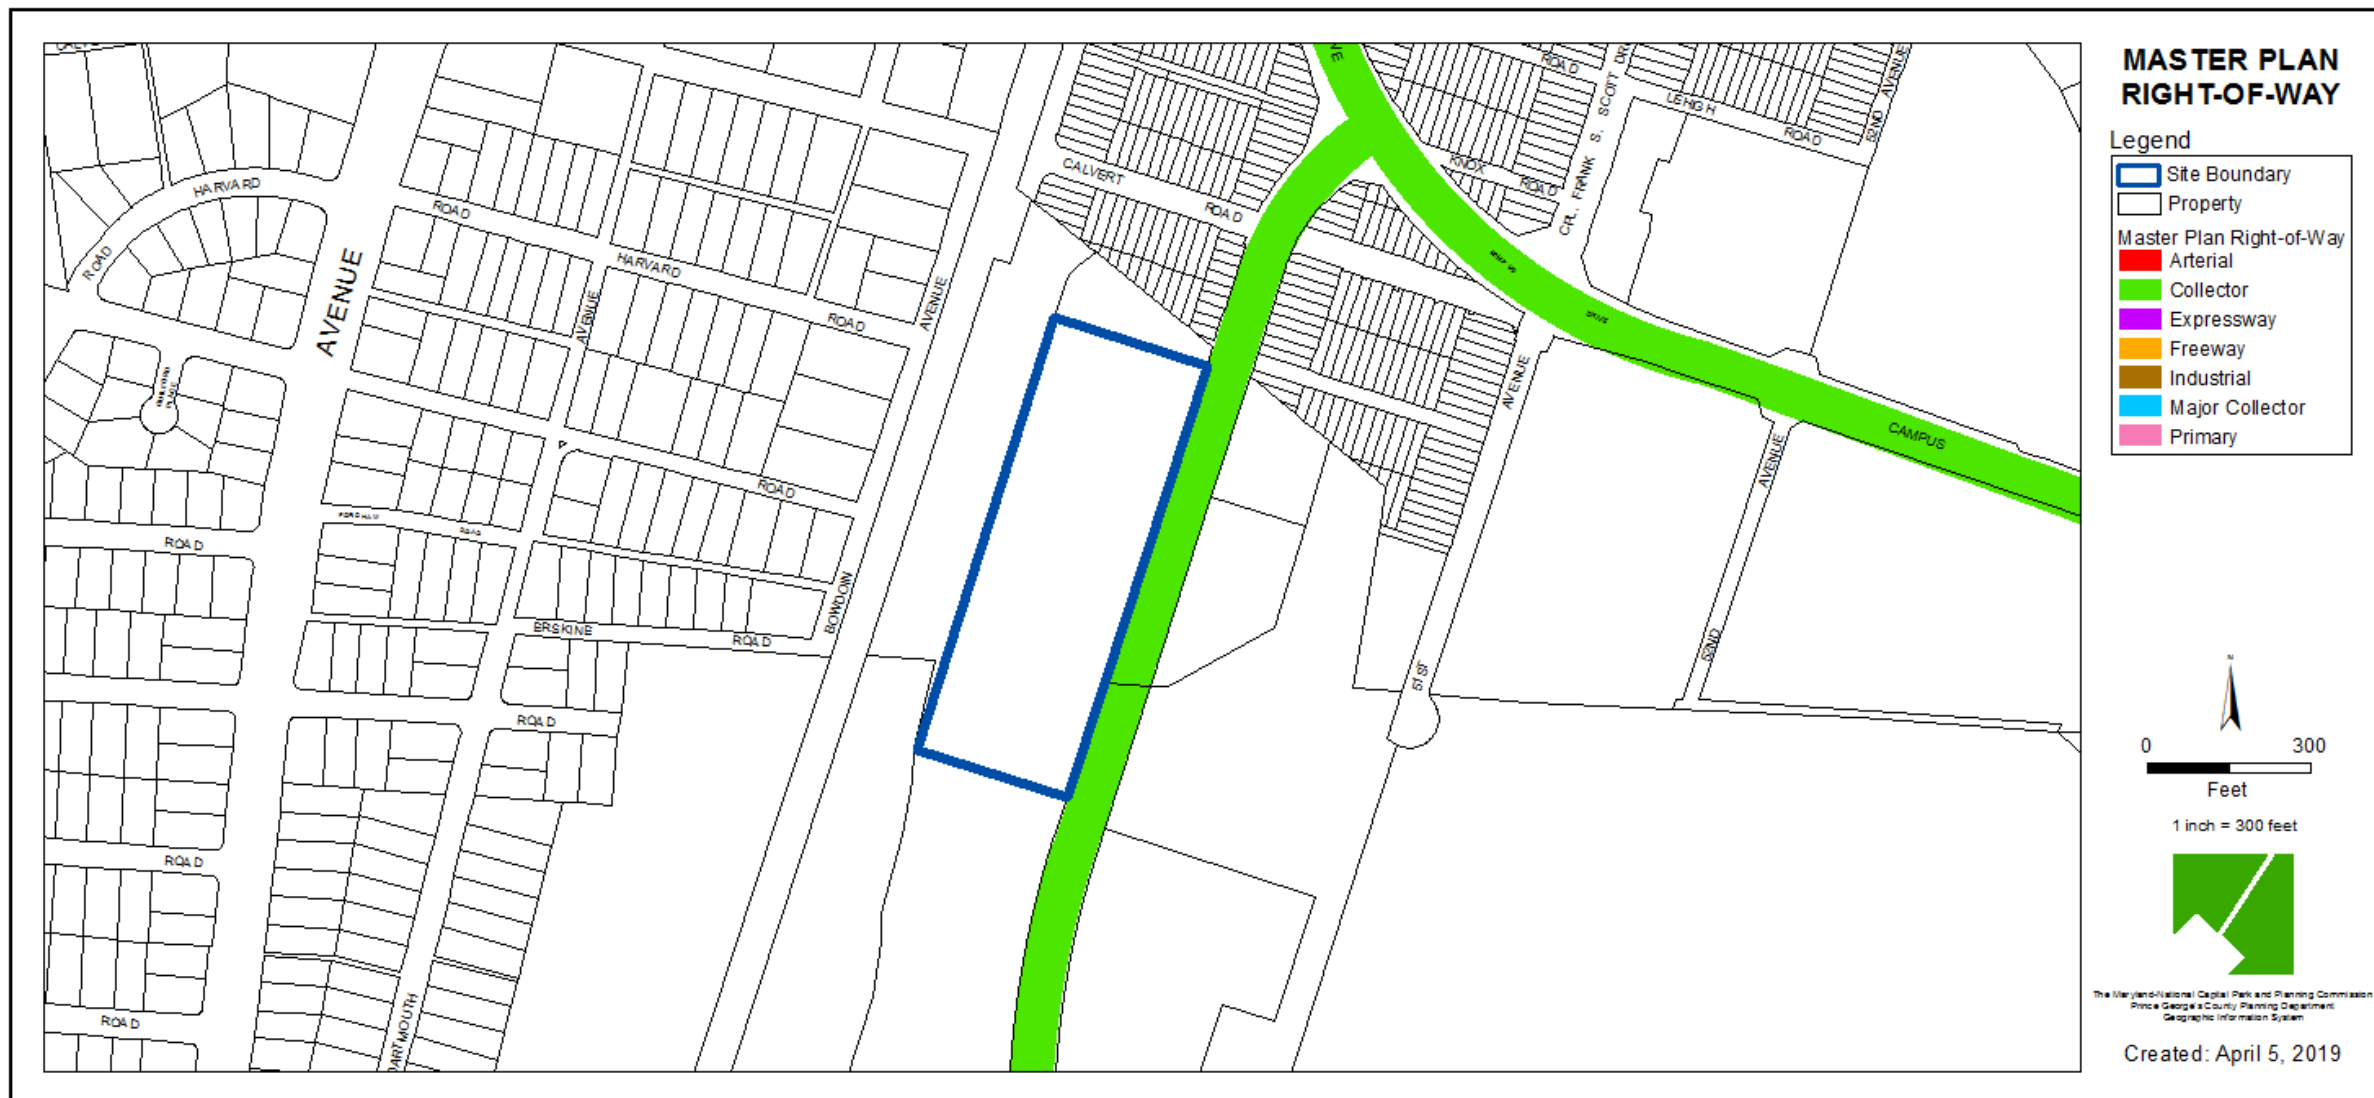


PURPLE LINE

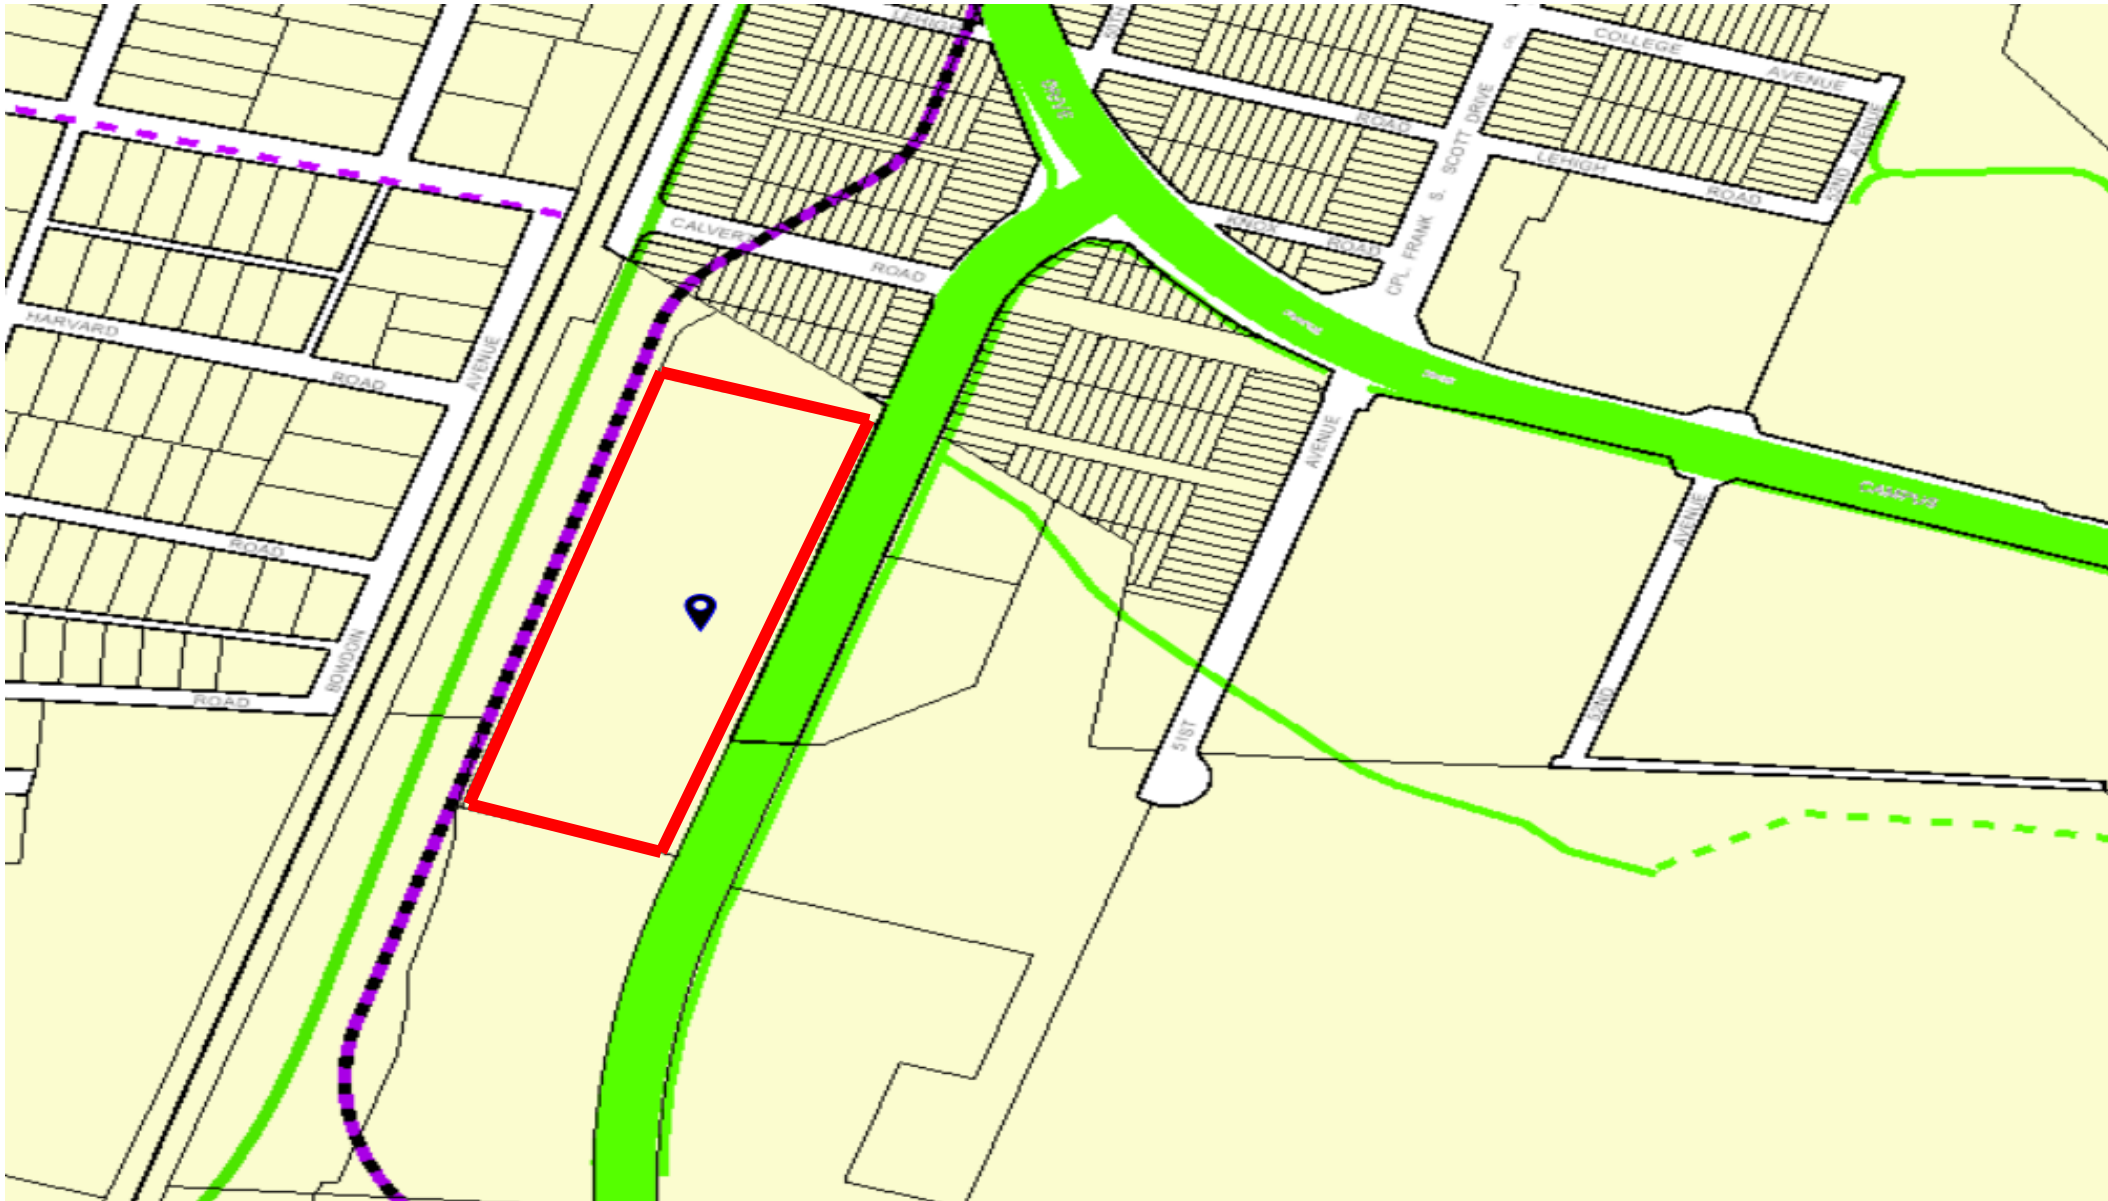

BIRD'S-EYE VIEW WITH APPROXIMATE SITE BOUNDARY OUTLINED



RENDERED LANDSCAPE PLAN

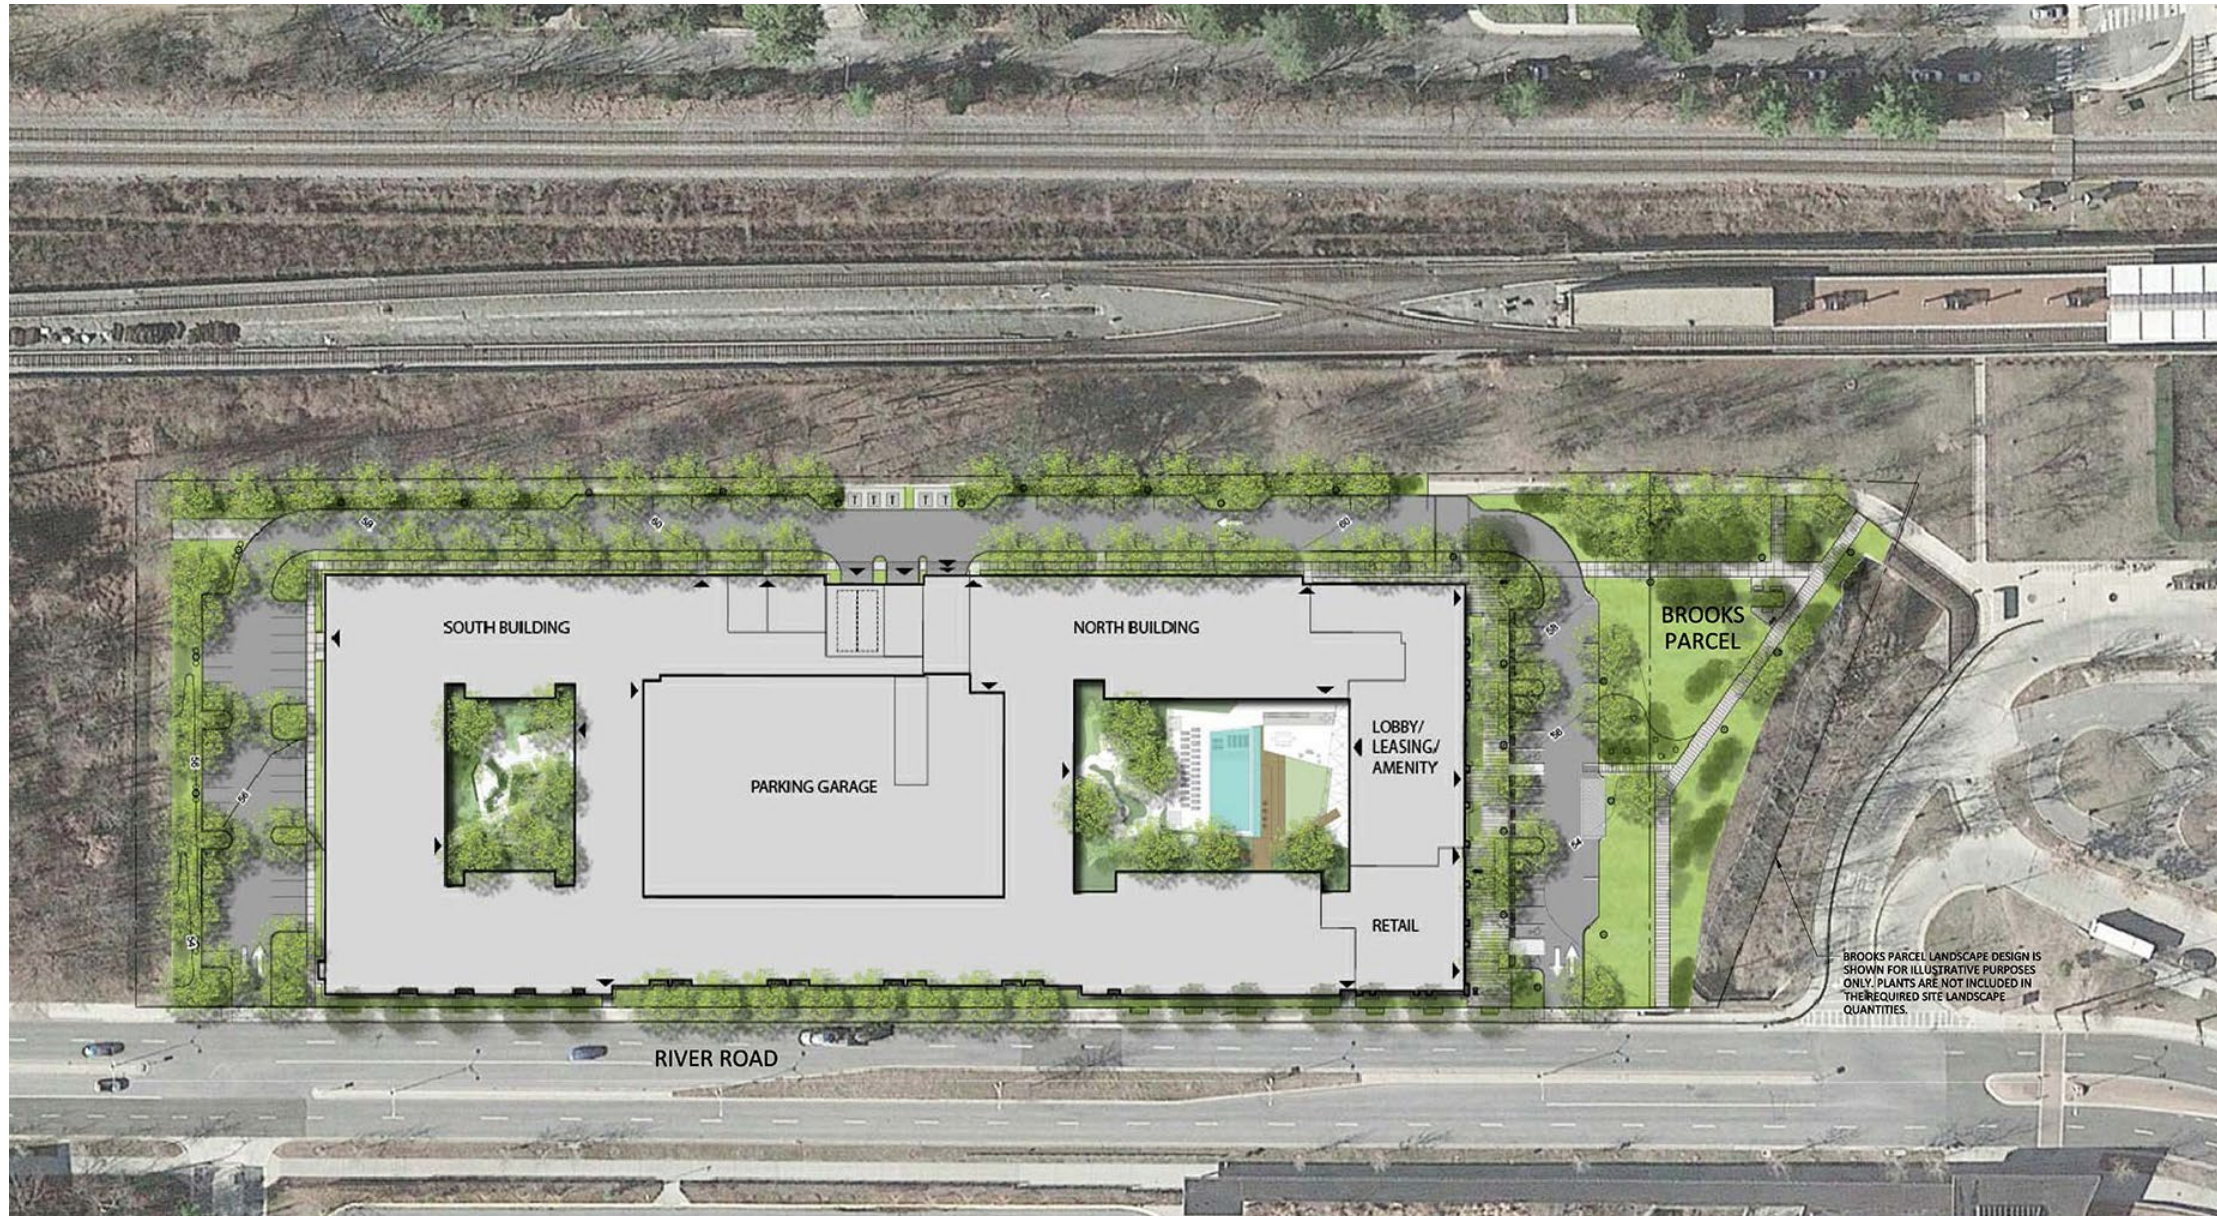

ELEVATIONS



④ EAST ELEVATION
SCALE: 1" = 20'-0"



③ WEST ELEVATION
SCALE: 1" = 20'-0"



② SOUTH ELEVATION
SCALE: 1" = 20'-0"



① NORTH ELEVATION
SCALE: 1" = 20'-0"

ELEVATIONS



4 EAST ELEVATION (428.5 SQ FT OF SIGNAGE)
SCALE: 1" = 20'-0"



3 WEST ELEVATION (912 SQ FT OF SIGNAGE)
SCALE: 1" = 20'-0"



2 SOUTH ELEVATION (296 SQ FT OF SIGNAGE)
SCALE: 1" = 20'-0"

1 NORTH ELEVATION (389.5 SQ FT OF SIGNAGE)
SCALE: 1" = 20'-0"


ELEVATIONS



⑧ DSP S COURTYARD EAST ELEV
SCALE: 1" = 20' 0"



⑦ SOUTH COURTYARD - NORTH ELEVATION
SCALE: 1" = 20' 0"

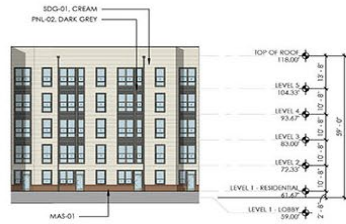

⑥ SOUTH COURTYARD - WEST ELEVATION
SCALE: 1" = 20' 0"



⑤ SOUTH COURTYARD - SOUTH ELEVATION
SCALE: 1" = 20' 0"



④ NORTH COURTYARD - EAST ELEVATION
SCALE: 1" = 20' 0"



③ NORTH COURTYARD - SOUTH ELEVATION
SCALE: 1" = 20' 0"



② NORTH COURTYARD - WEST ELEVATION
SCALE: 1" = 20' 0"



① NORTH COURTYARD - NORTH ELEVATION
SCALE: 1" = 20' 0"

PERSPECTIVE



PERSPECTIVE



PERSPECTIVE



PERSPECTIVE



CULTURAL RESOURCES MAP - OLD TOWN HISTORIC DISTRICT

