


ITEM: 7 & 8


CASE: DSP-17012 & DPLS-466

1 SALON STUDIOS


GENERAL LOCATION MAP

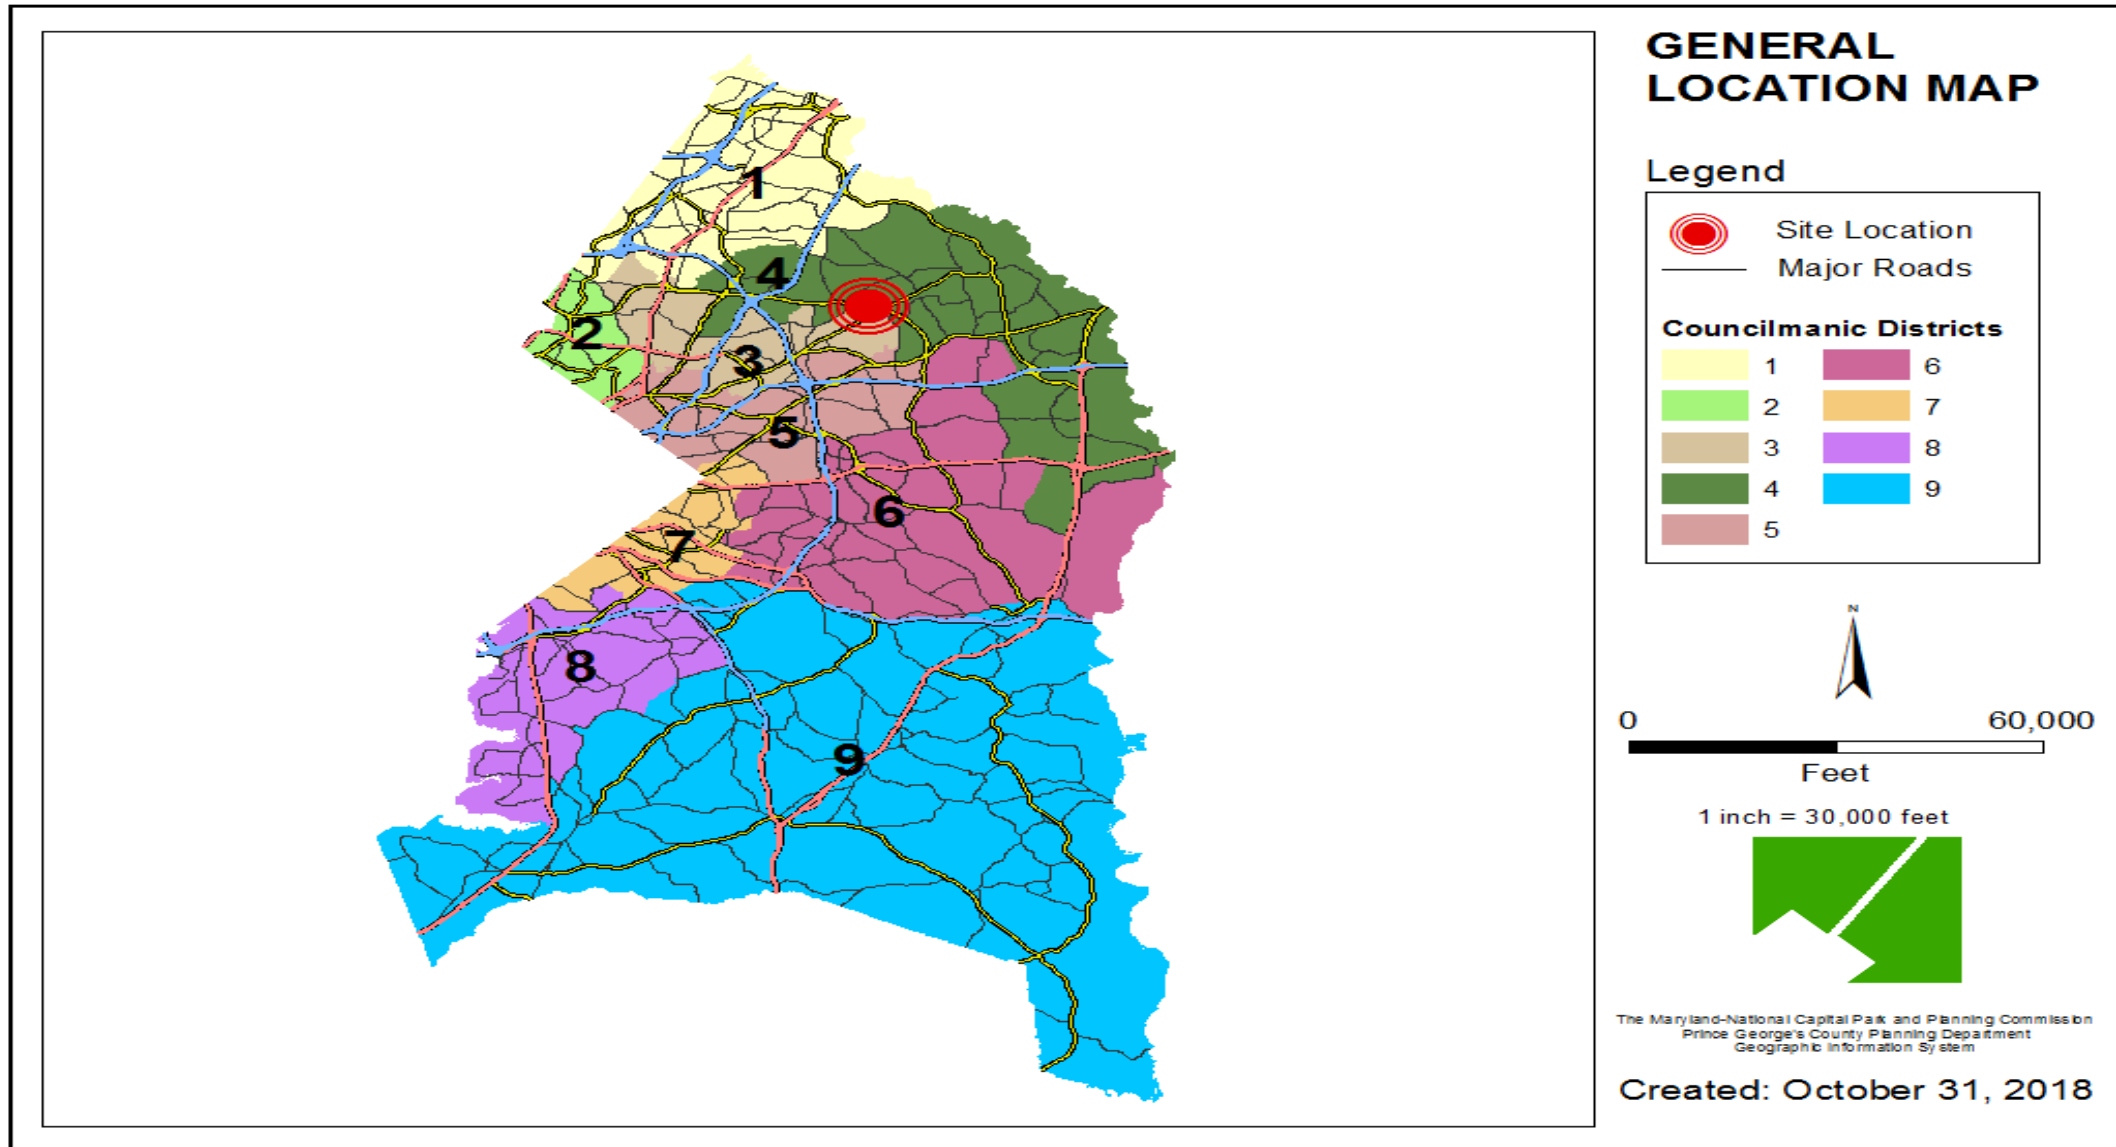

SITE VICINITY

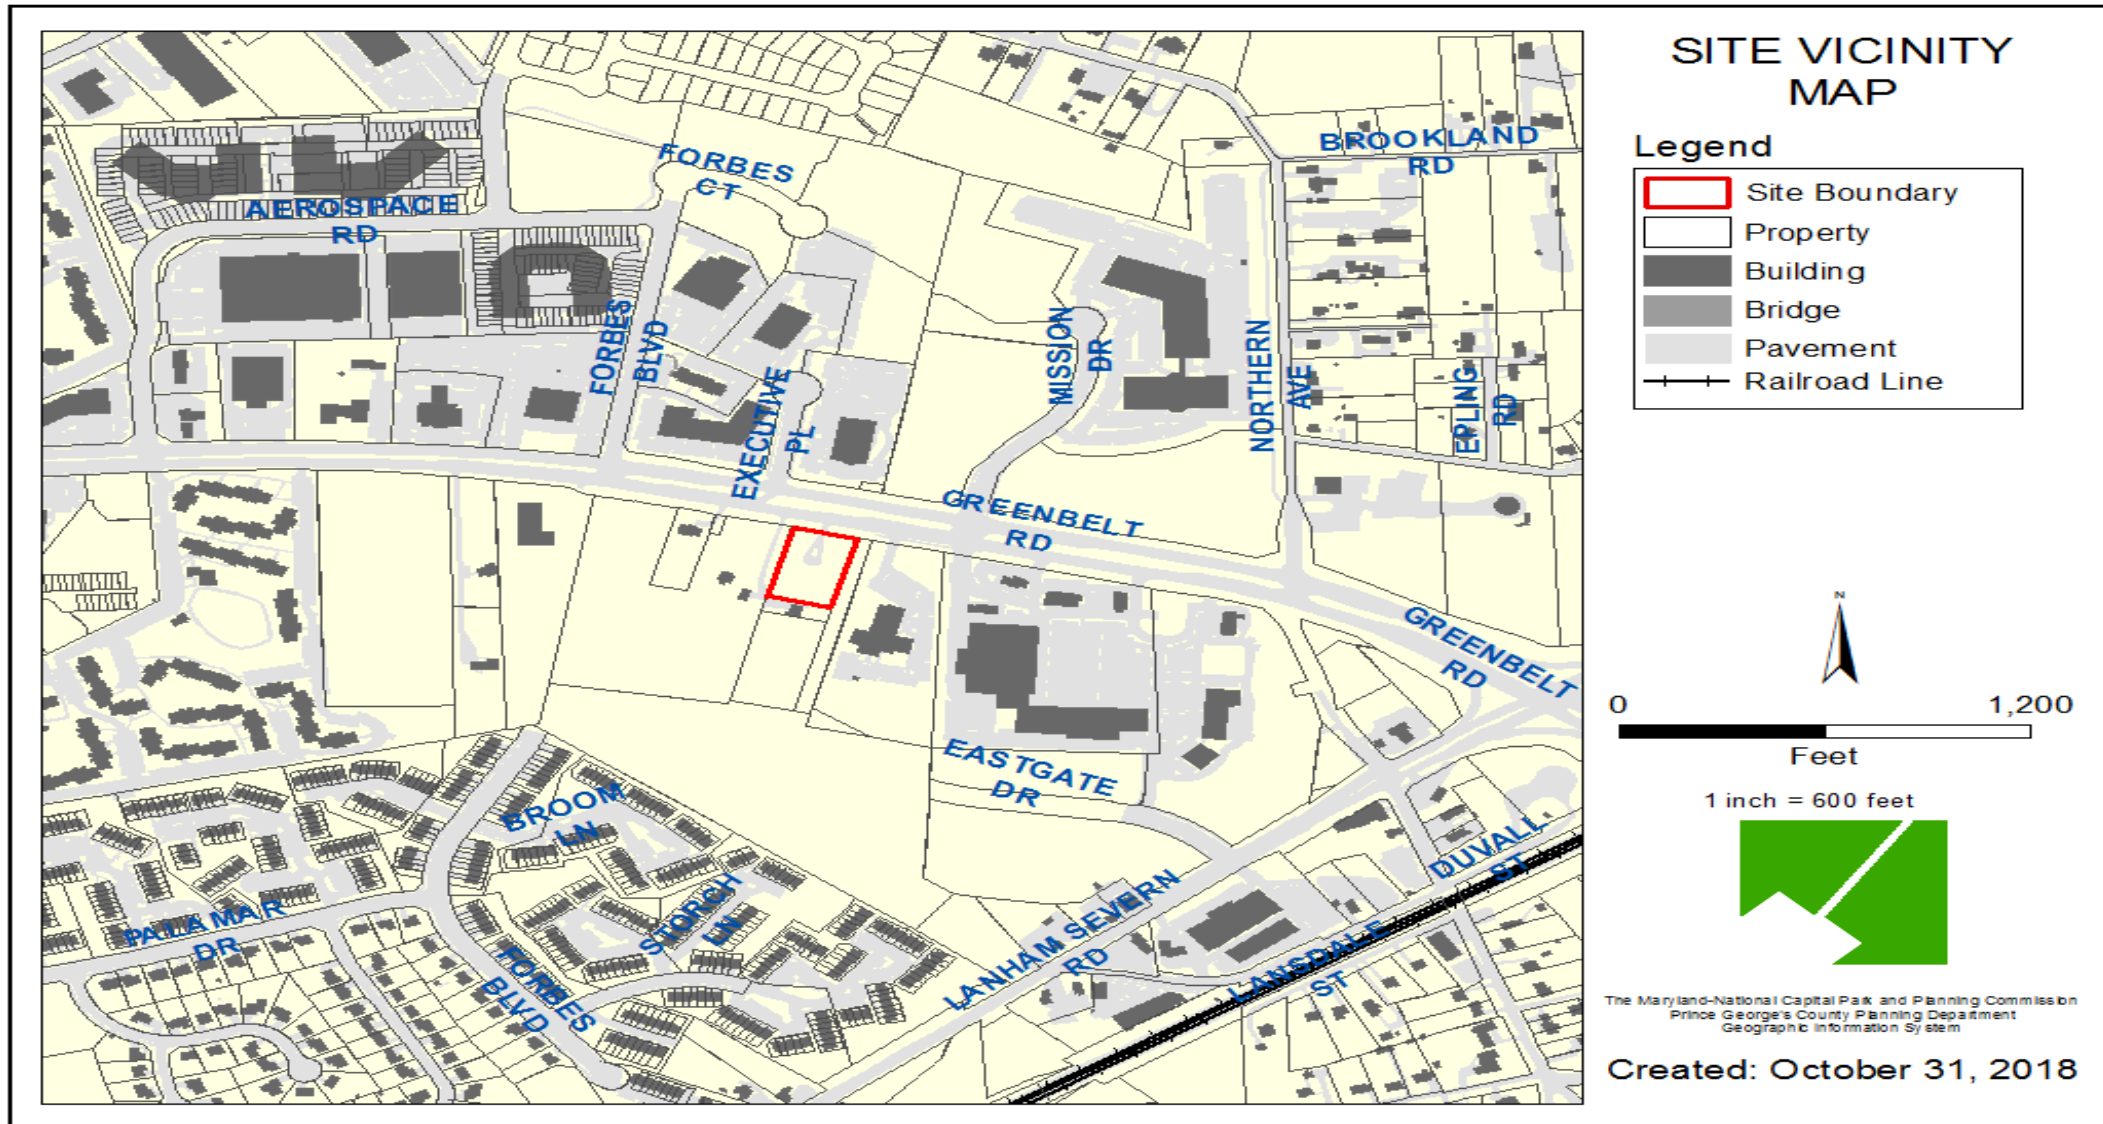


ZONING MAP

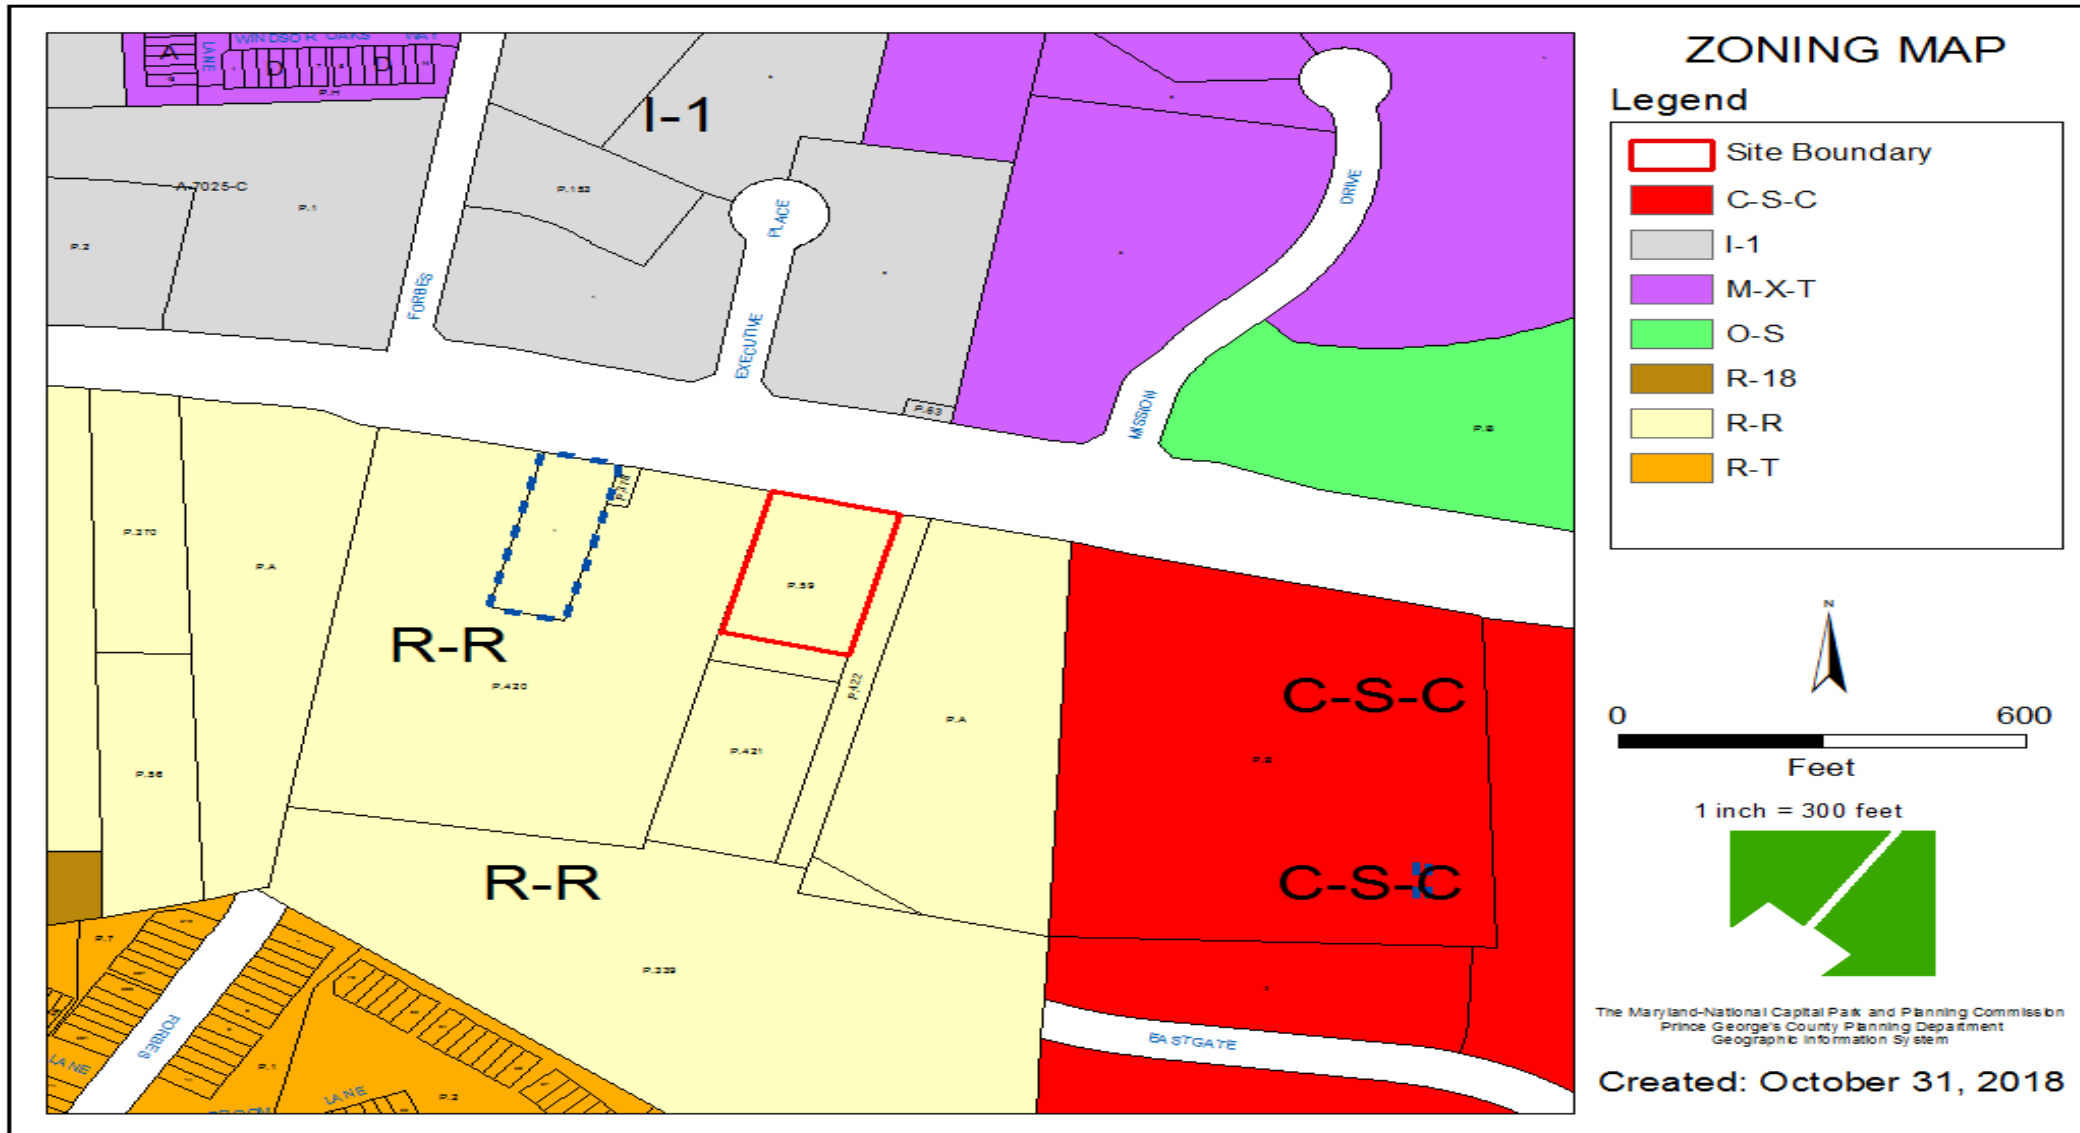


AERIAL MAP



SITE MAP

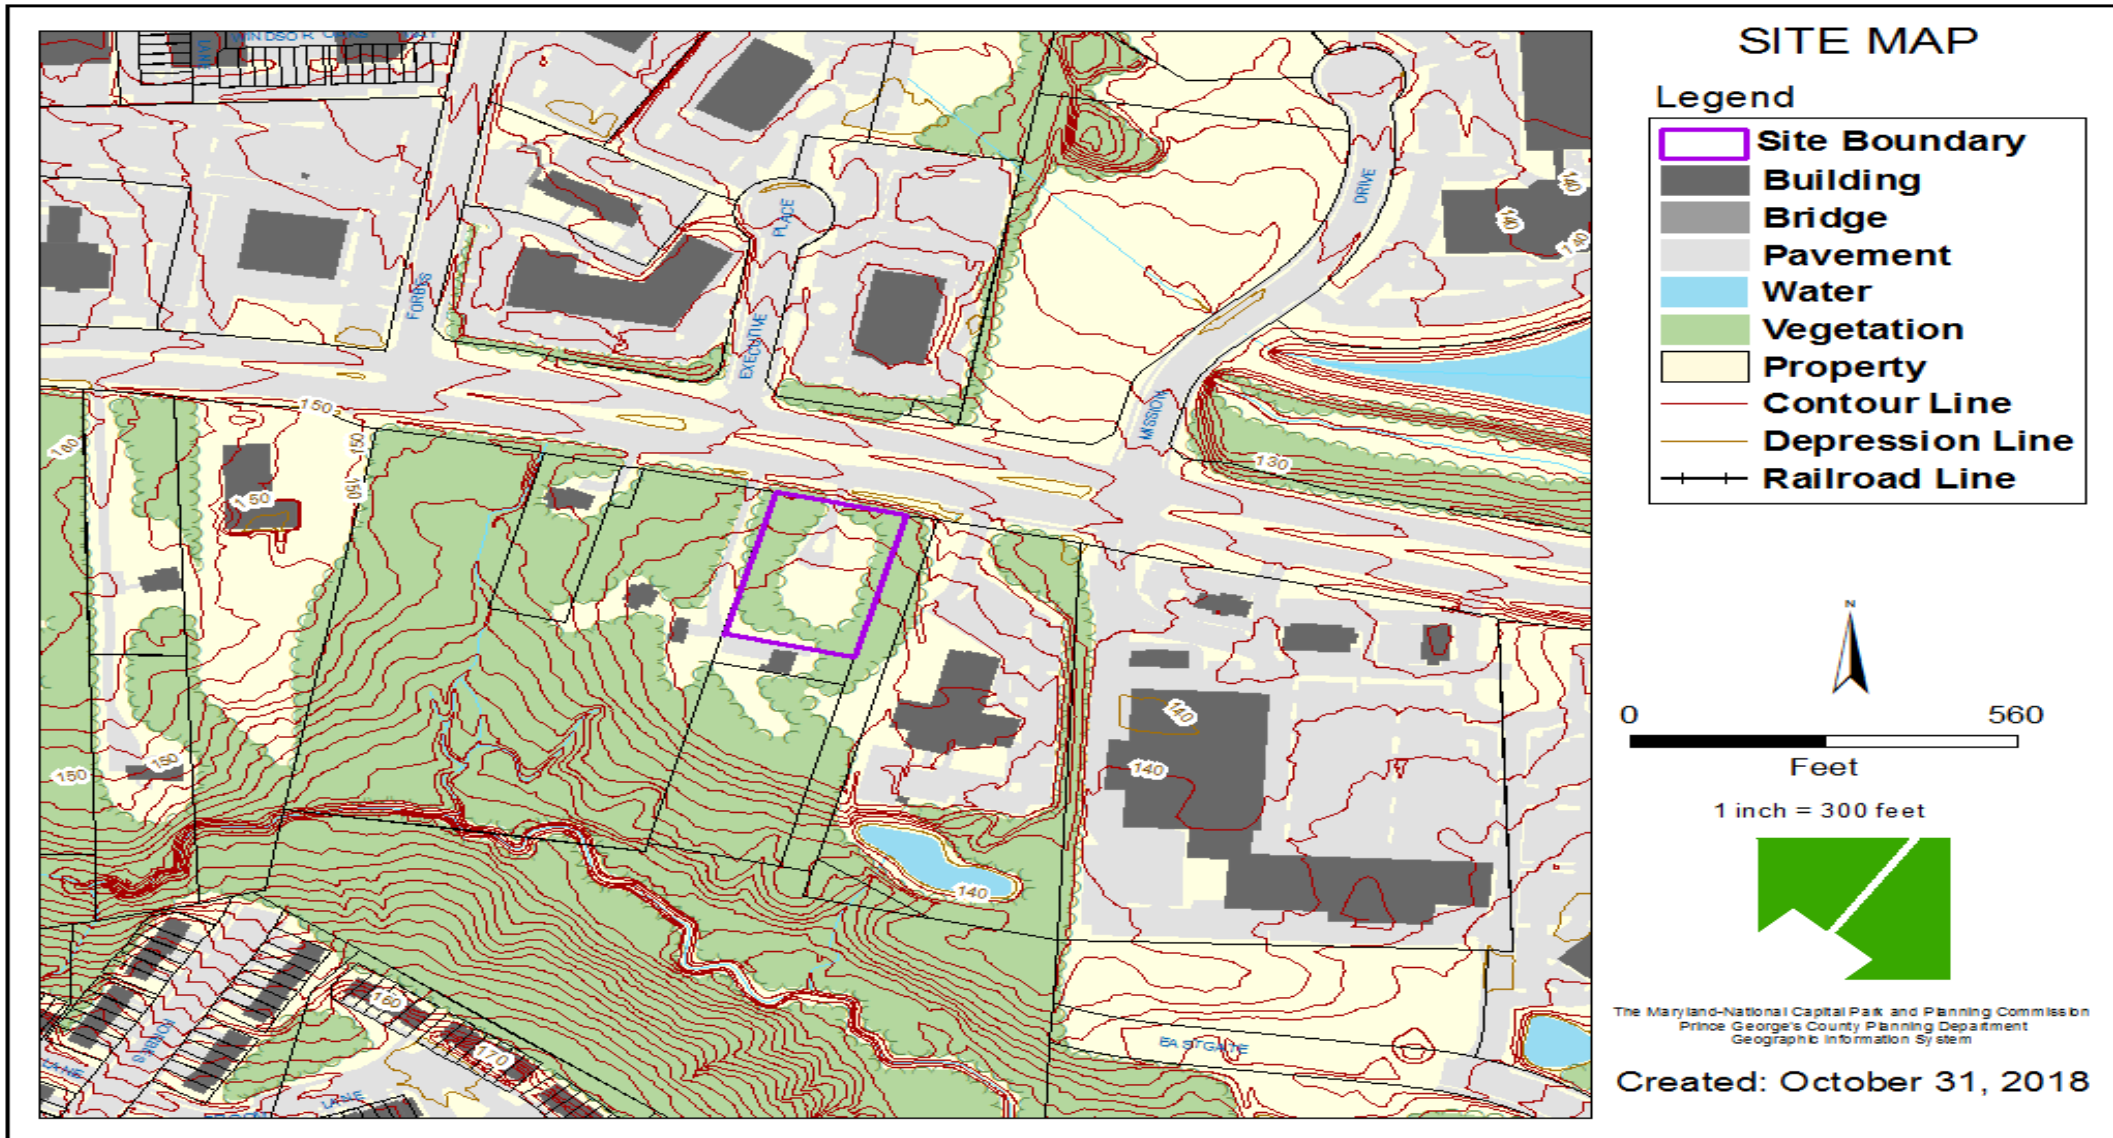

MASTER PLAN RIGHT-OF-WAY MAP

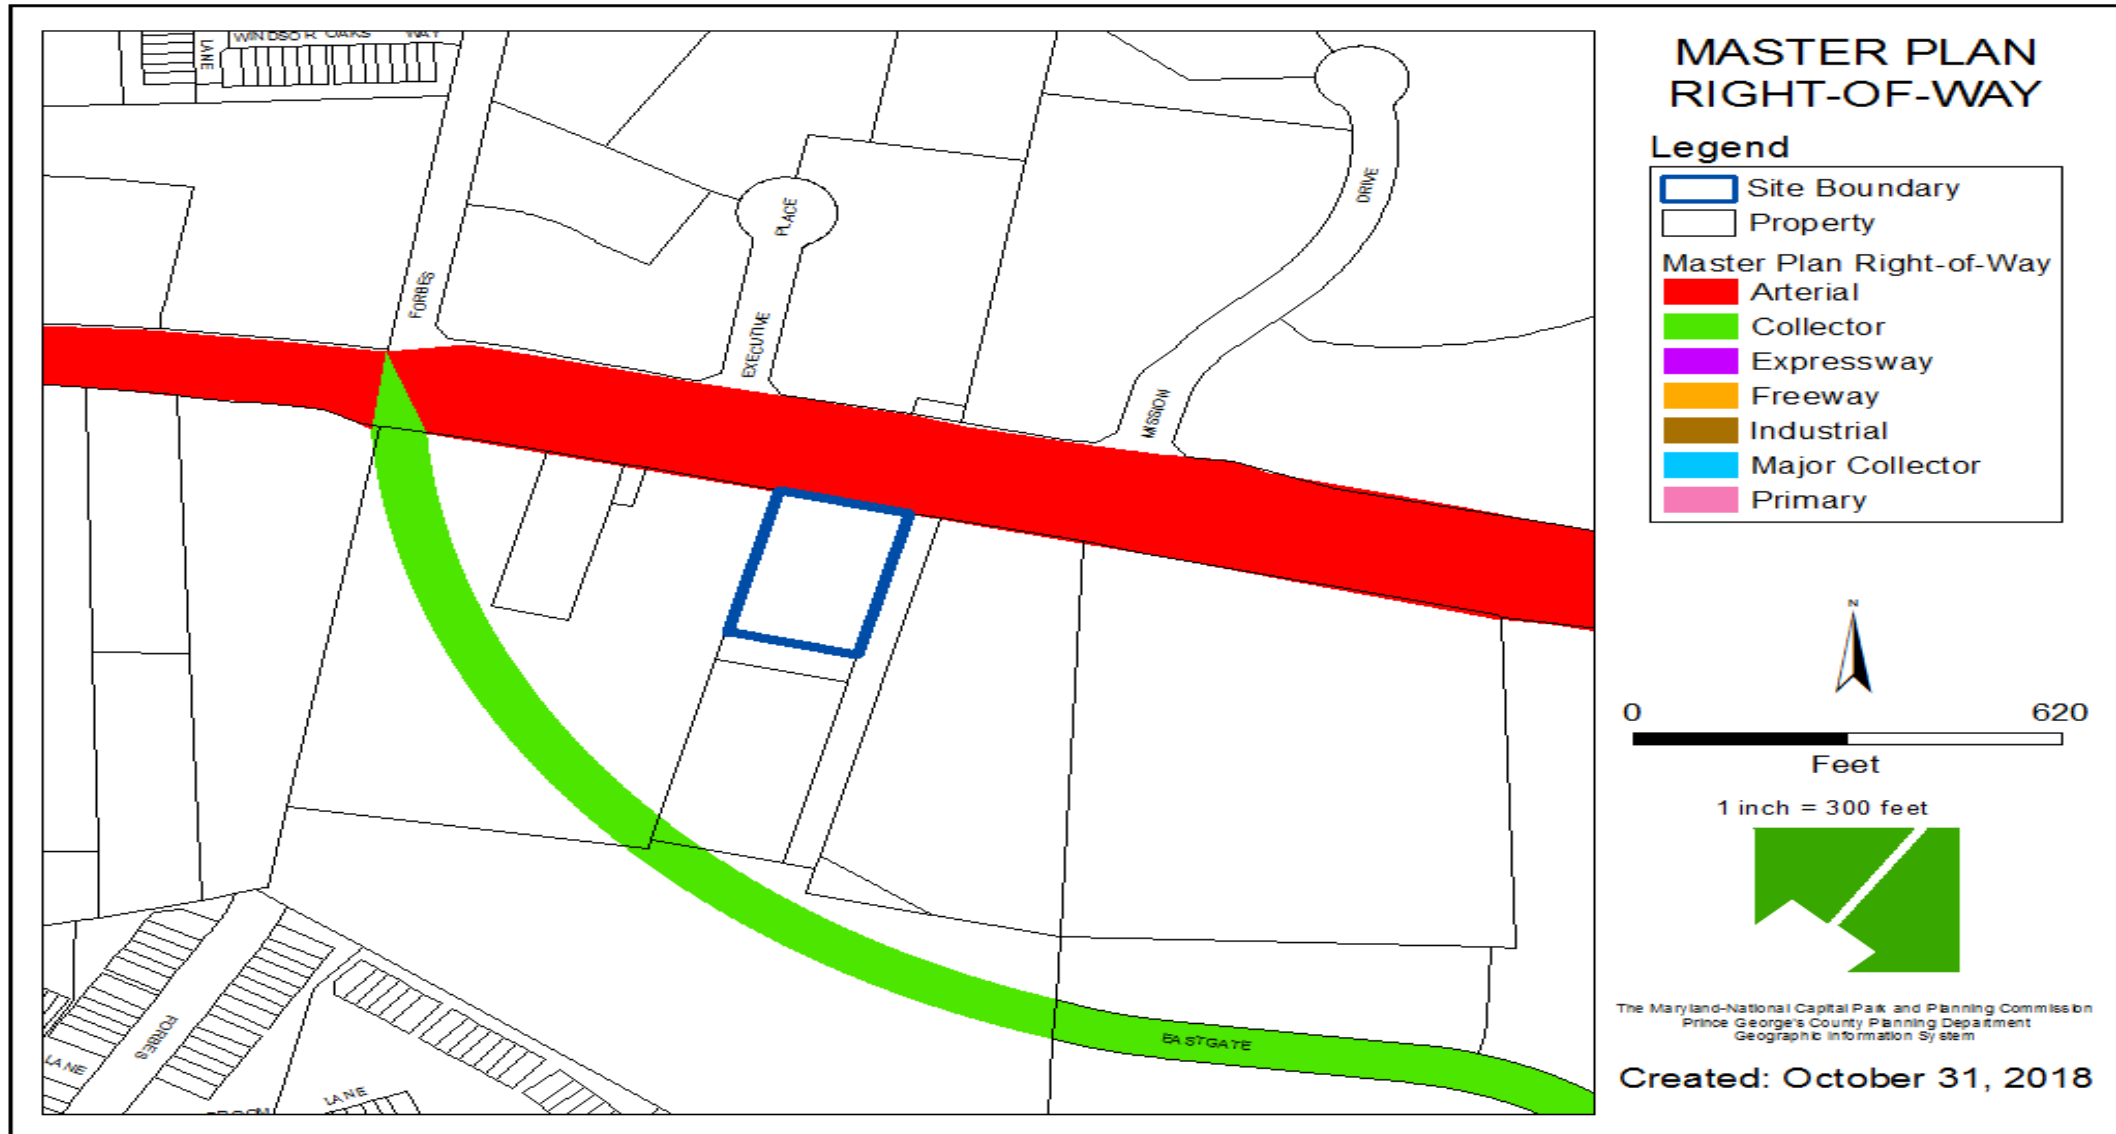

BIRD'S-EYE VIEW WITH APPROXIMATE SITE BOUNDARY OUTLINED



BIRD'S-EYE VIEW WITH APPROXIMATE SITE BOUNDARY OUTLINED



ELEVATIONS



ELEVATIONS



ELEVATION - NORTH



ELEVATION - SOUTH



INTERIOR - ENTRANCE



INTERIOR - FIRST FLOOR




INTERIOR - SECOND FLOOR




SITE PLAN

GREENBELT ROAD — MARYLAND ROUTE #193 VARIABLE R/W WIDTH (SRC #47025)

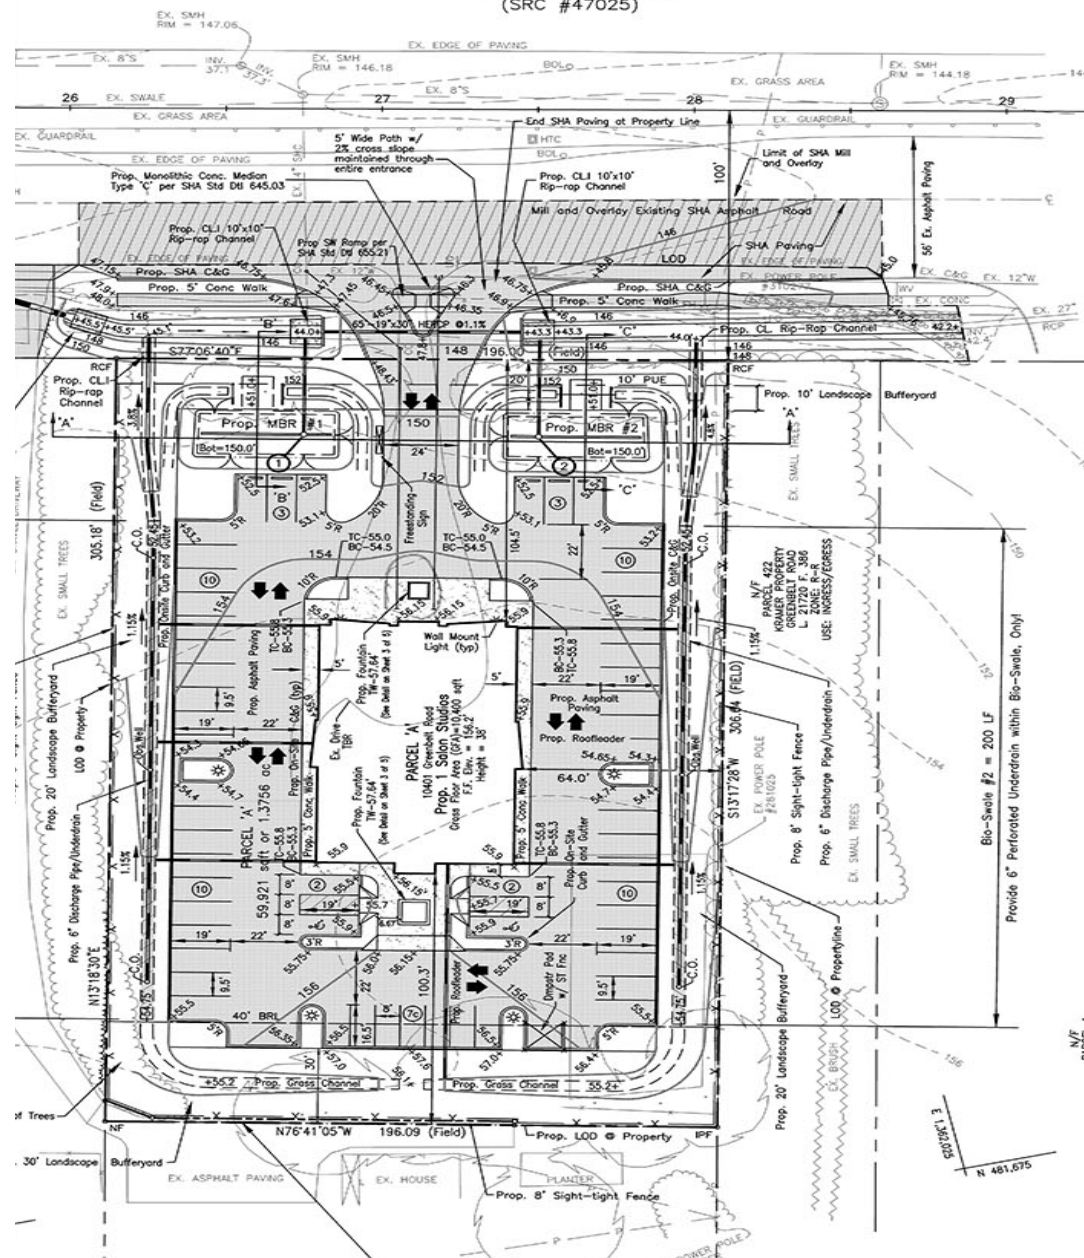


N 1/4
PARCEL A
COTTAGE CITY KENNESAW PROPERTY
10411 GREENBELT ROAD
L 14397 F. 487
USE: CHURCH

SIGNAGE DETAILS

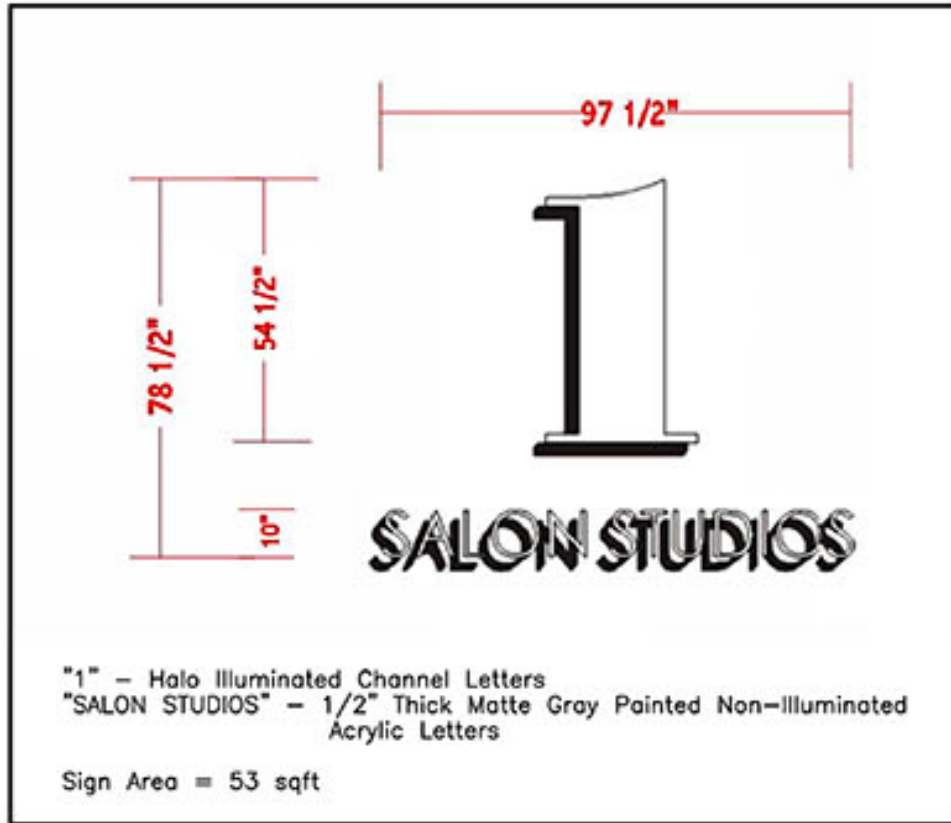

WALL MOUNTED SIGN DETAIL
 (nts)

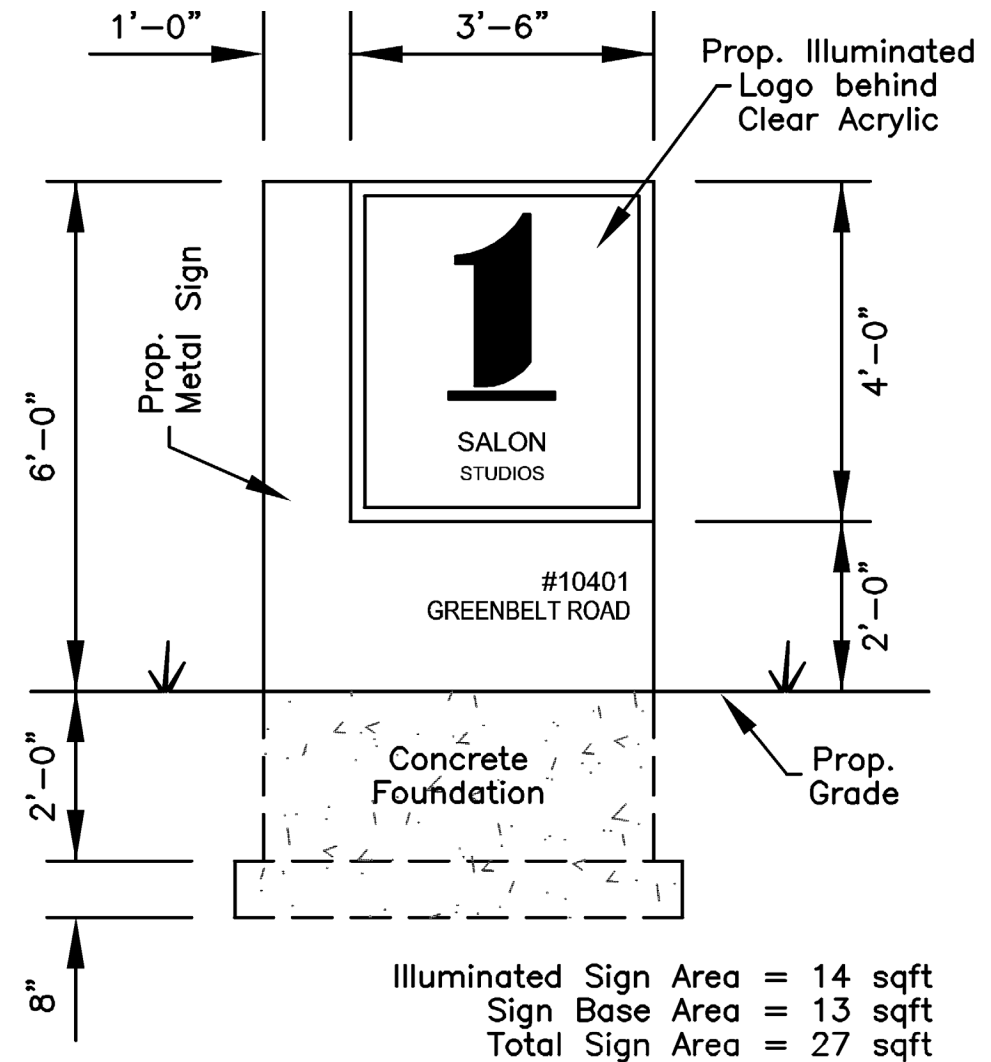

SIGN DETAIL
 Scale: 1"=3'

