


ITEM: 5


CASE: DSP-17016

WYNDHAM GARDEN HOTEL


GENERAL LOCATION MAP

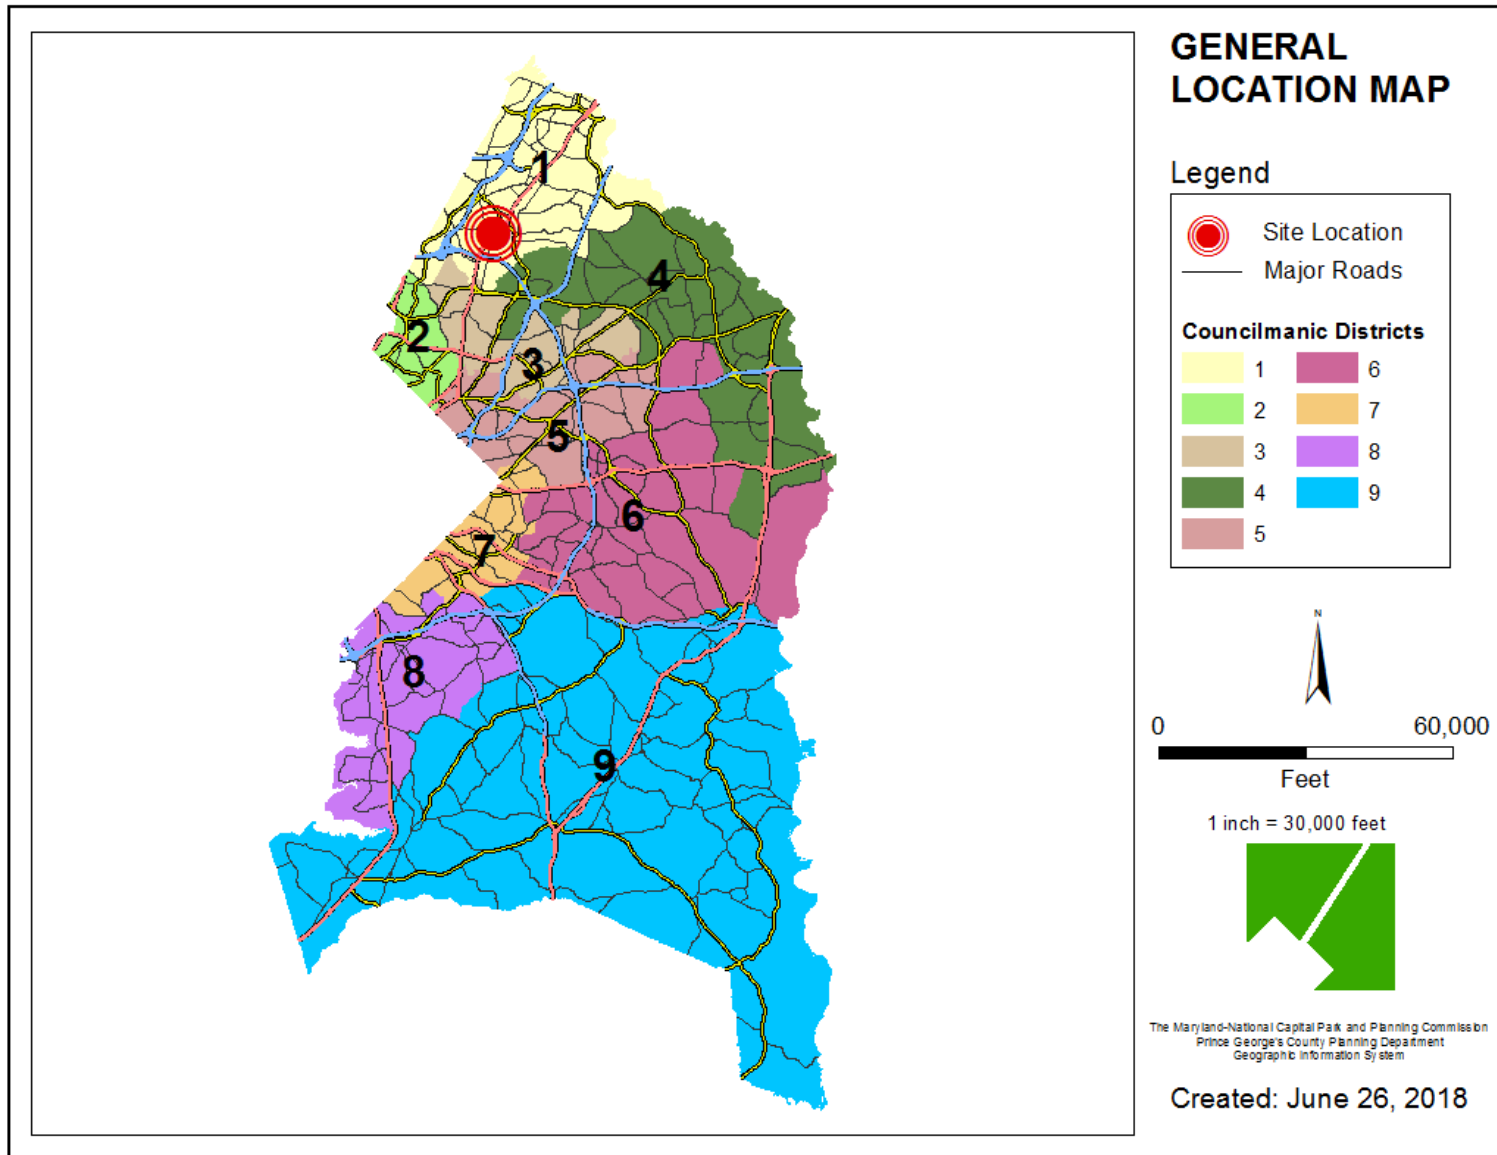


SITE VICINITY

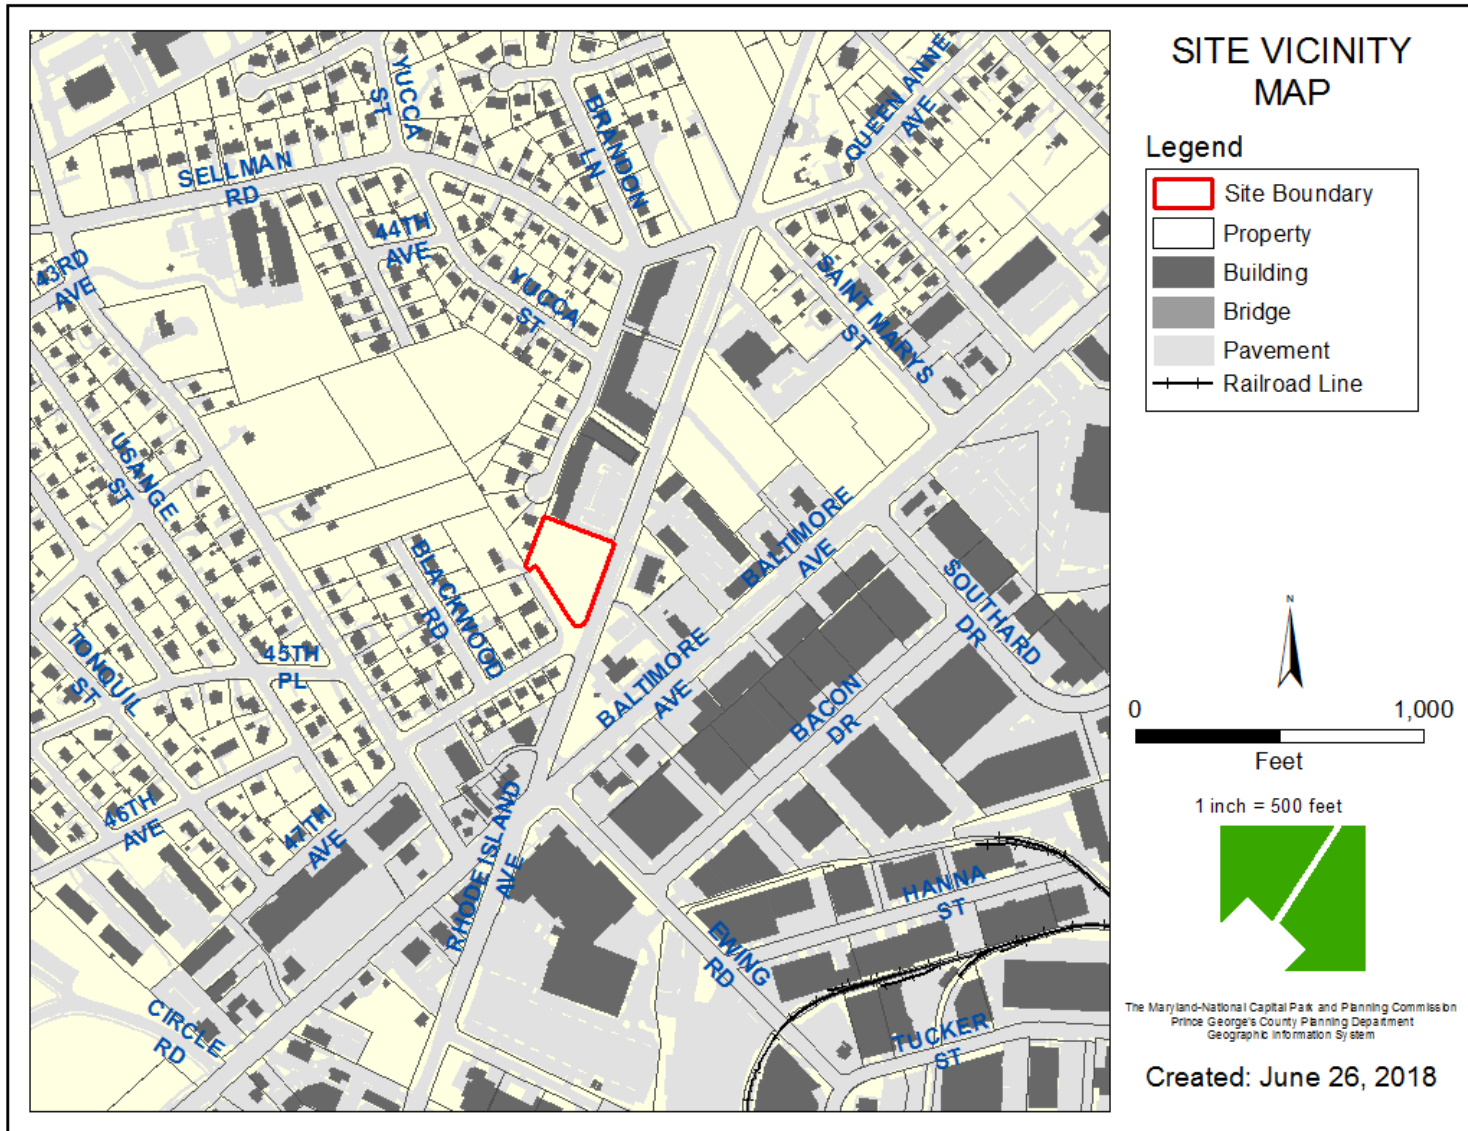


ZONING MAP

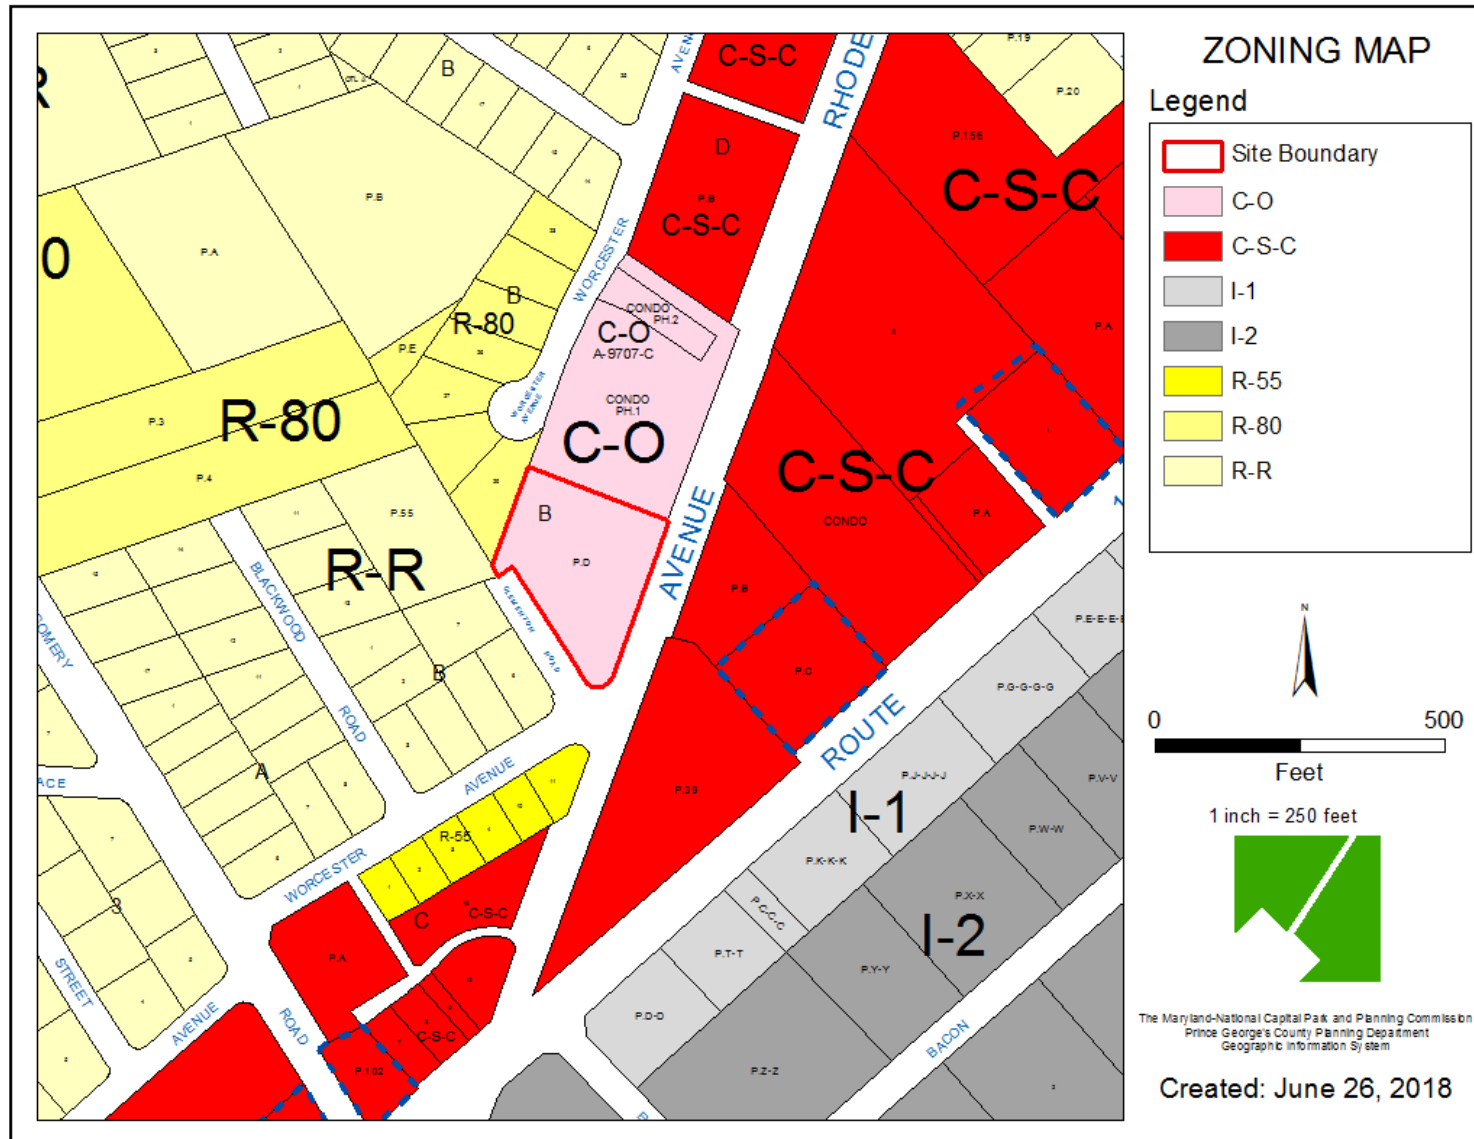


OVERLAY MAP

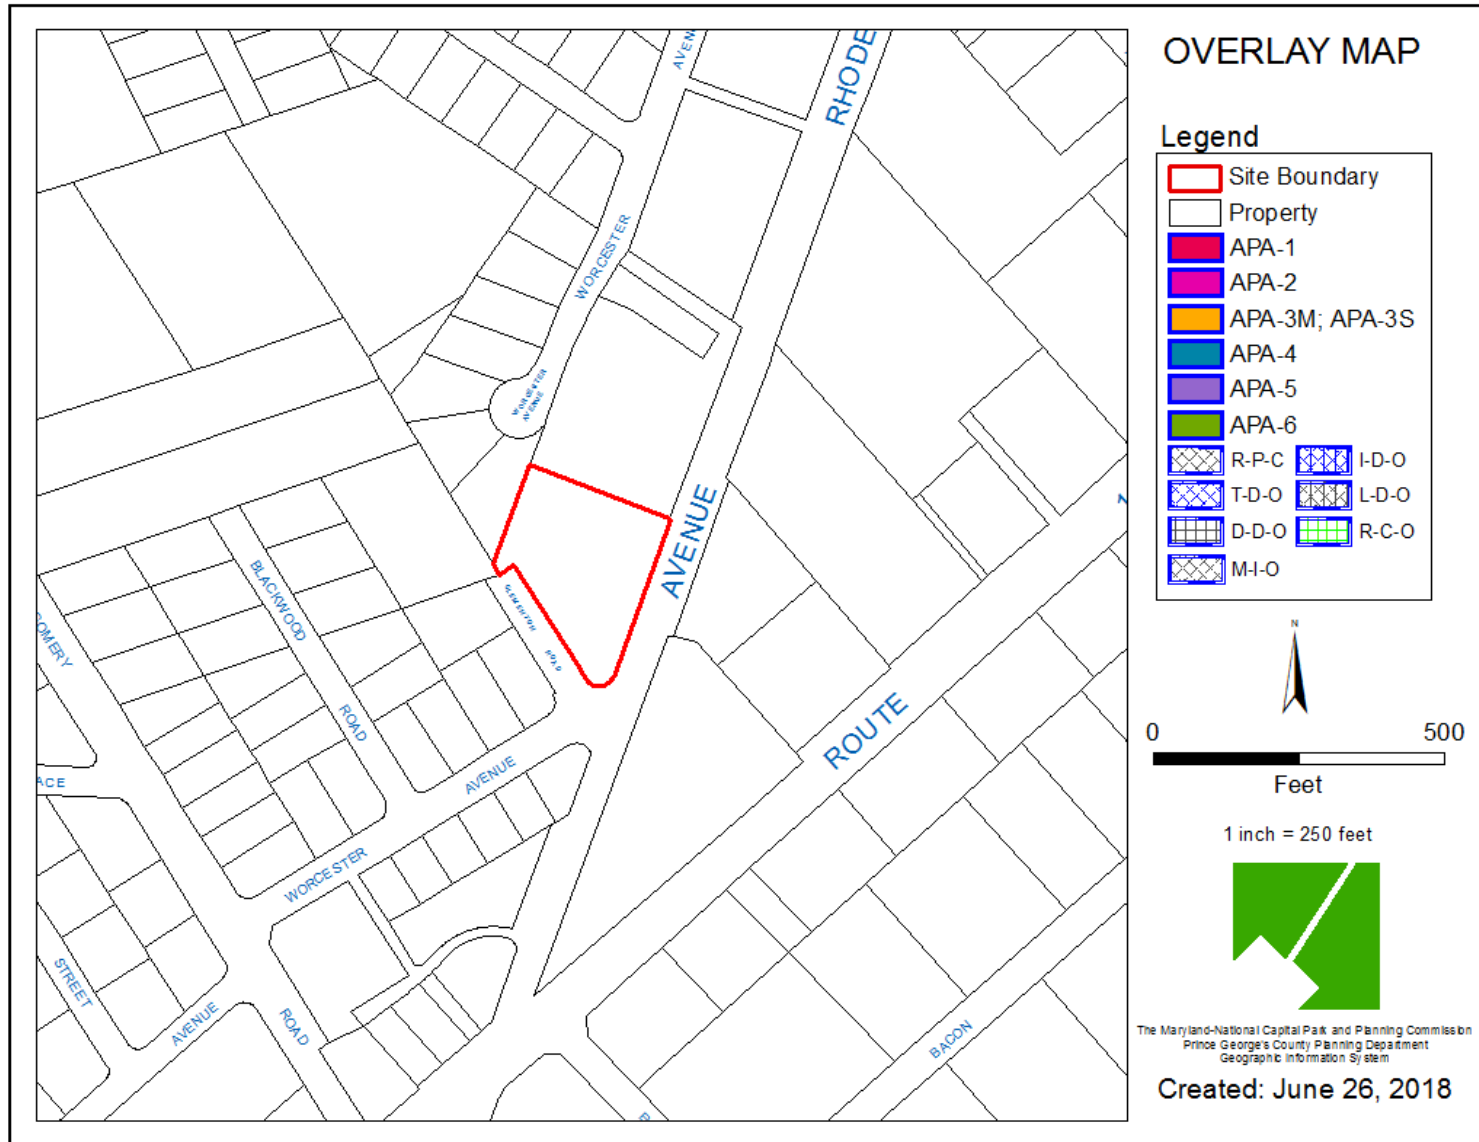


AERIAL MAP

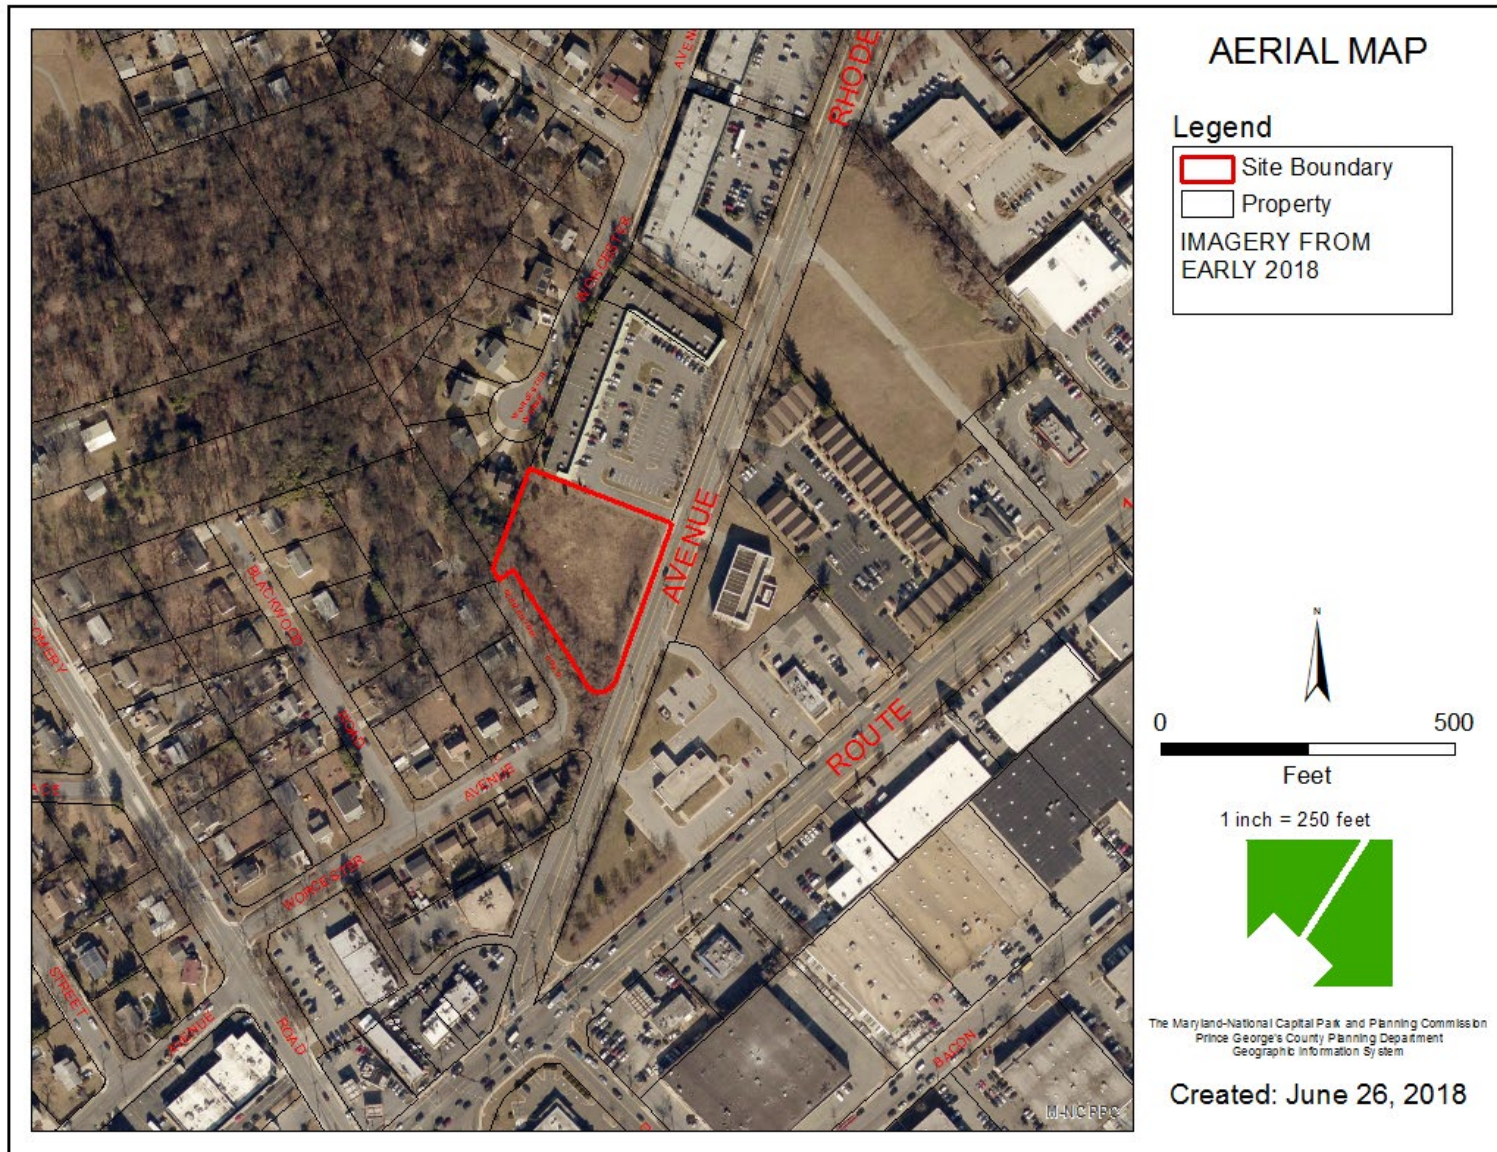

SITE MAP

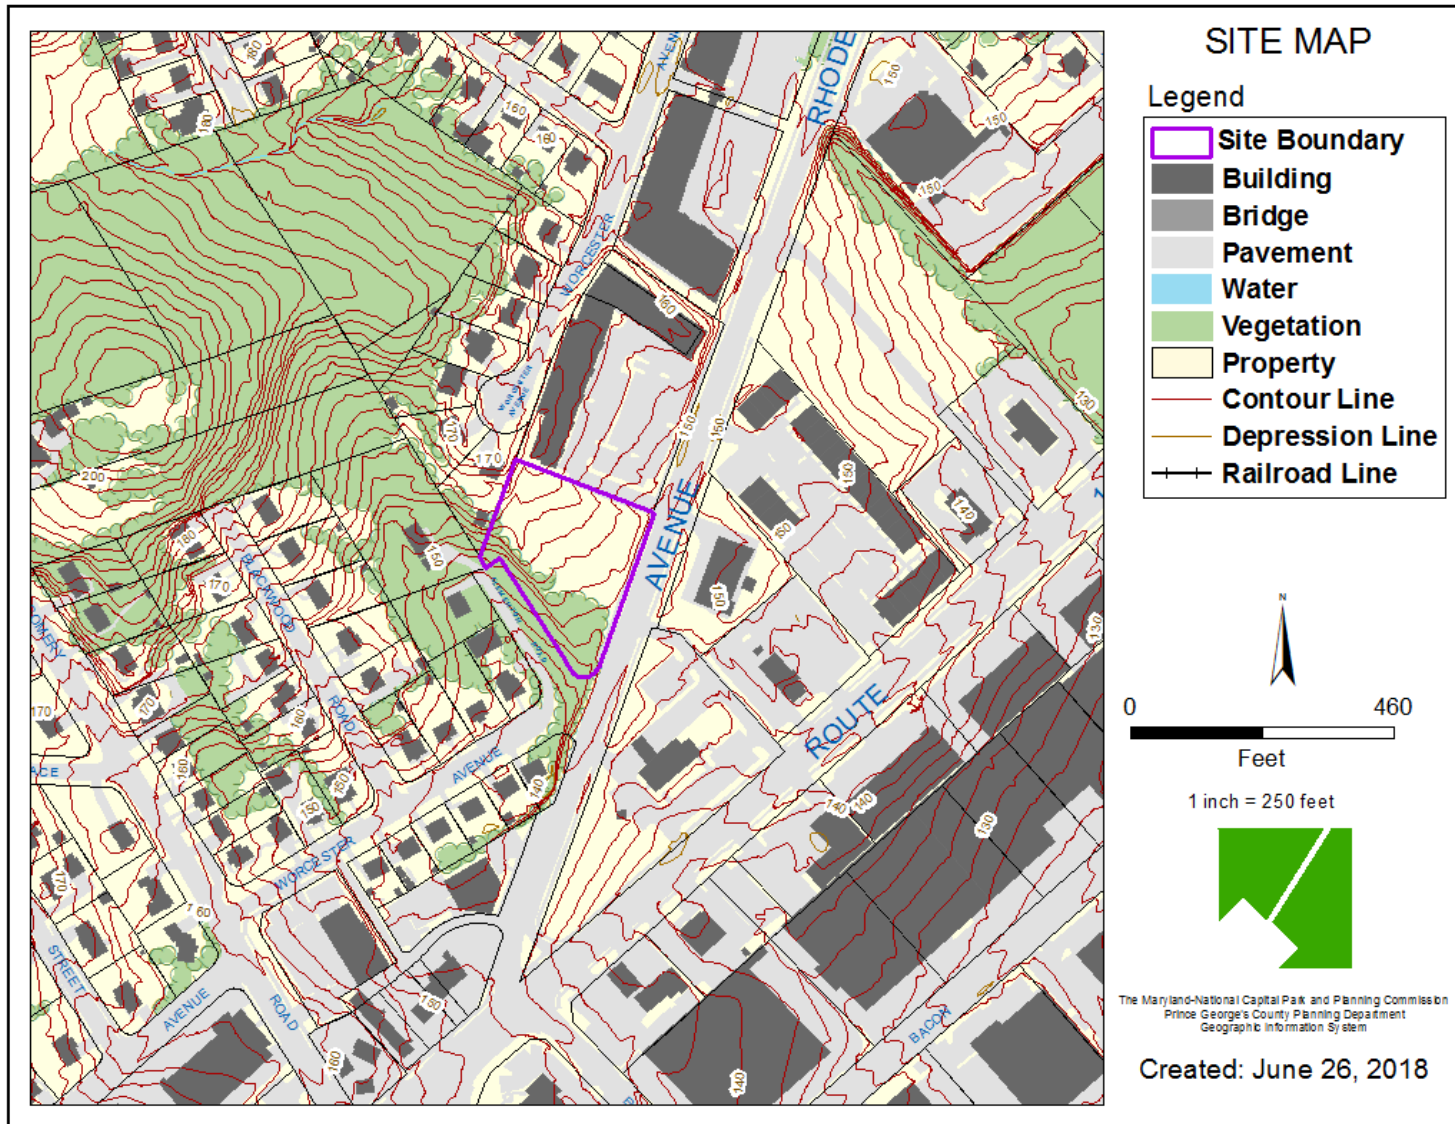



MASTER PLAN RIGHT-OF-WAY MAP

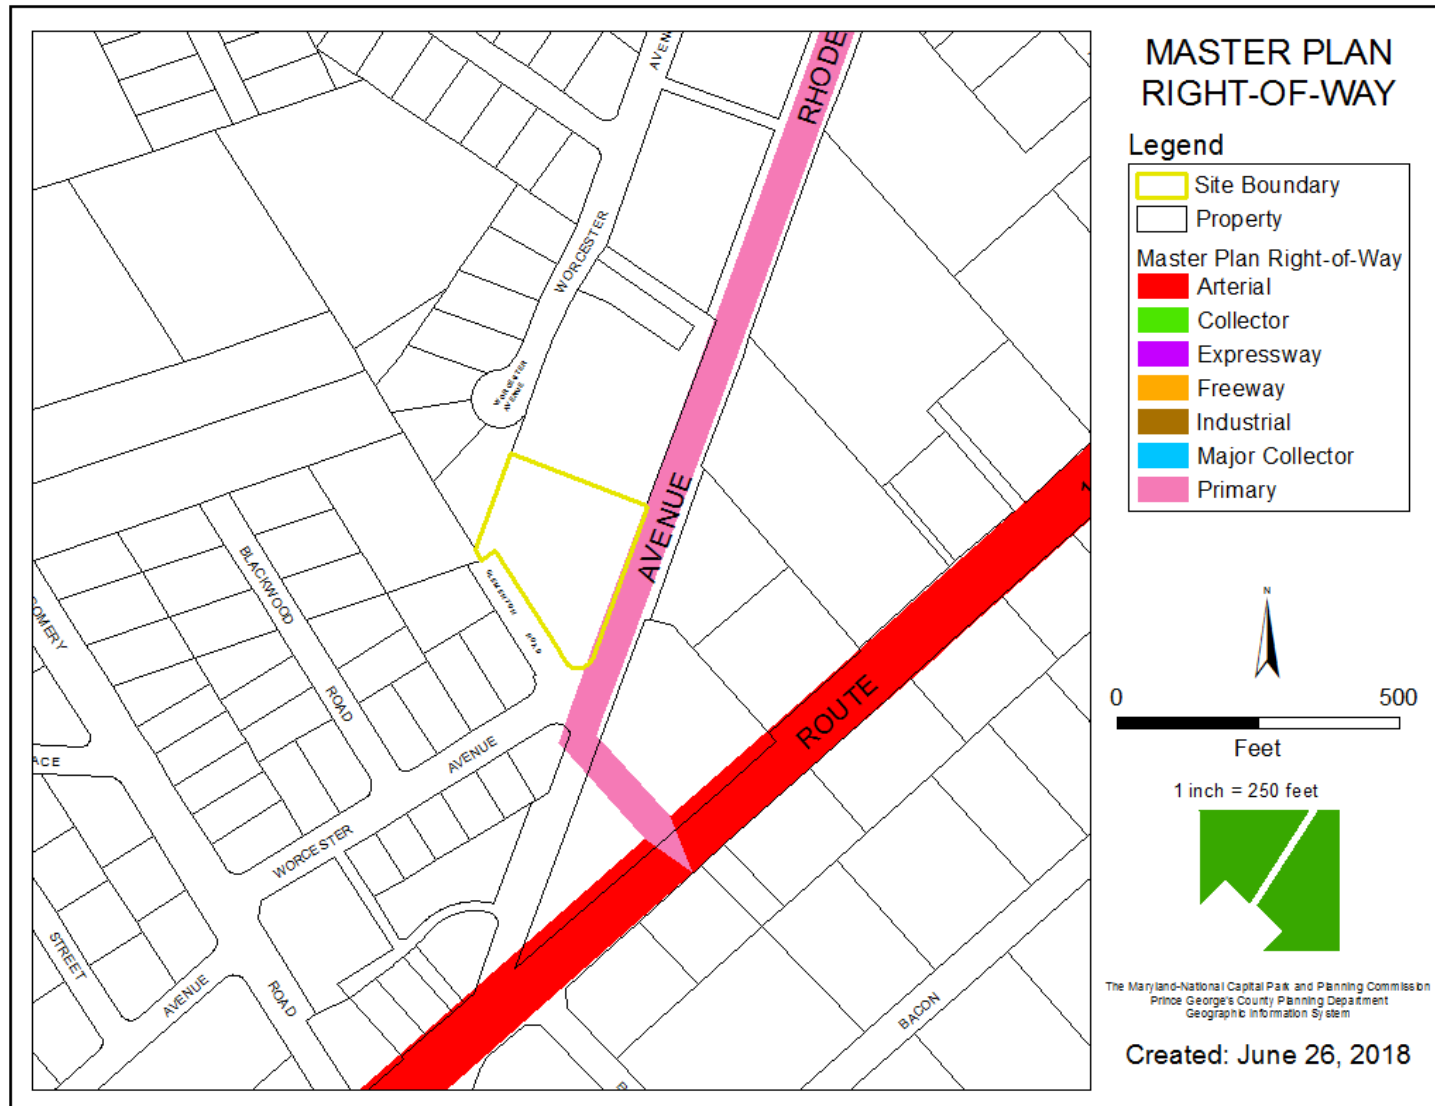


BIRD'S-EYE VIEW LOOKING NORTH



LANDSCAPE PLAN

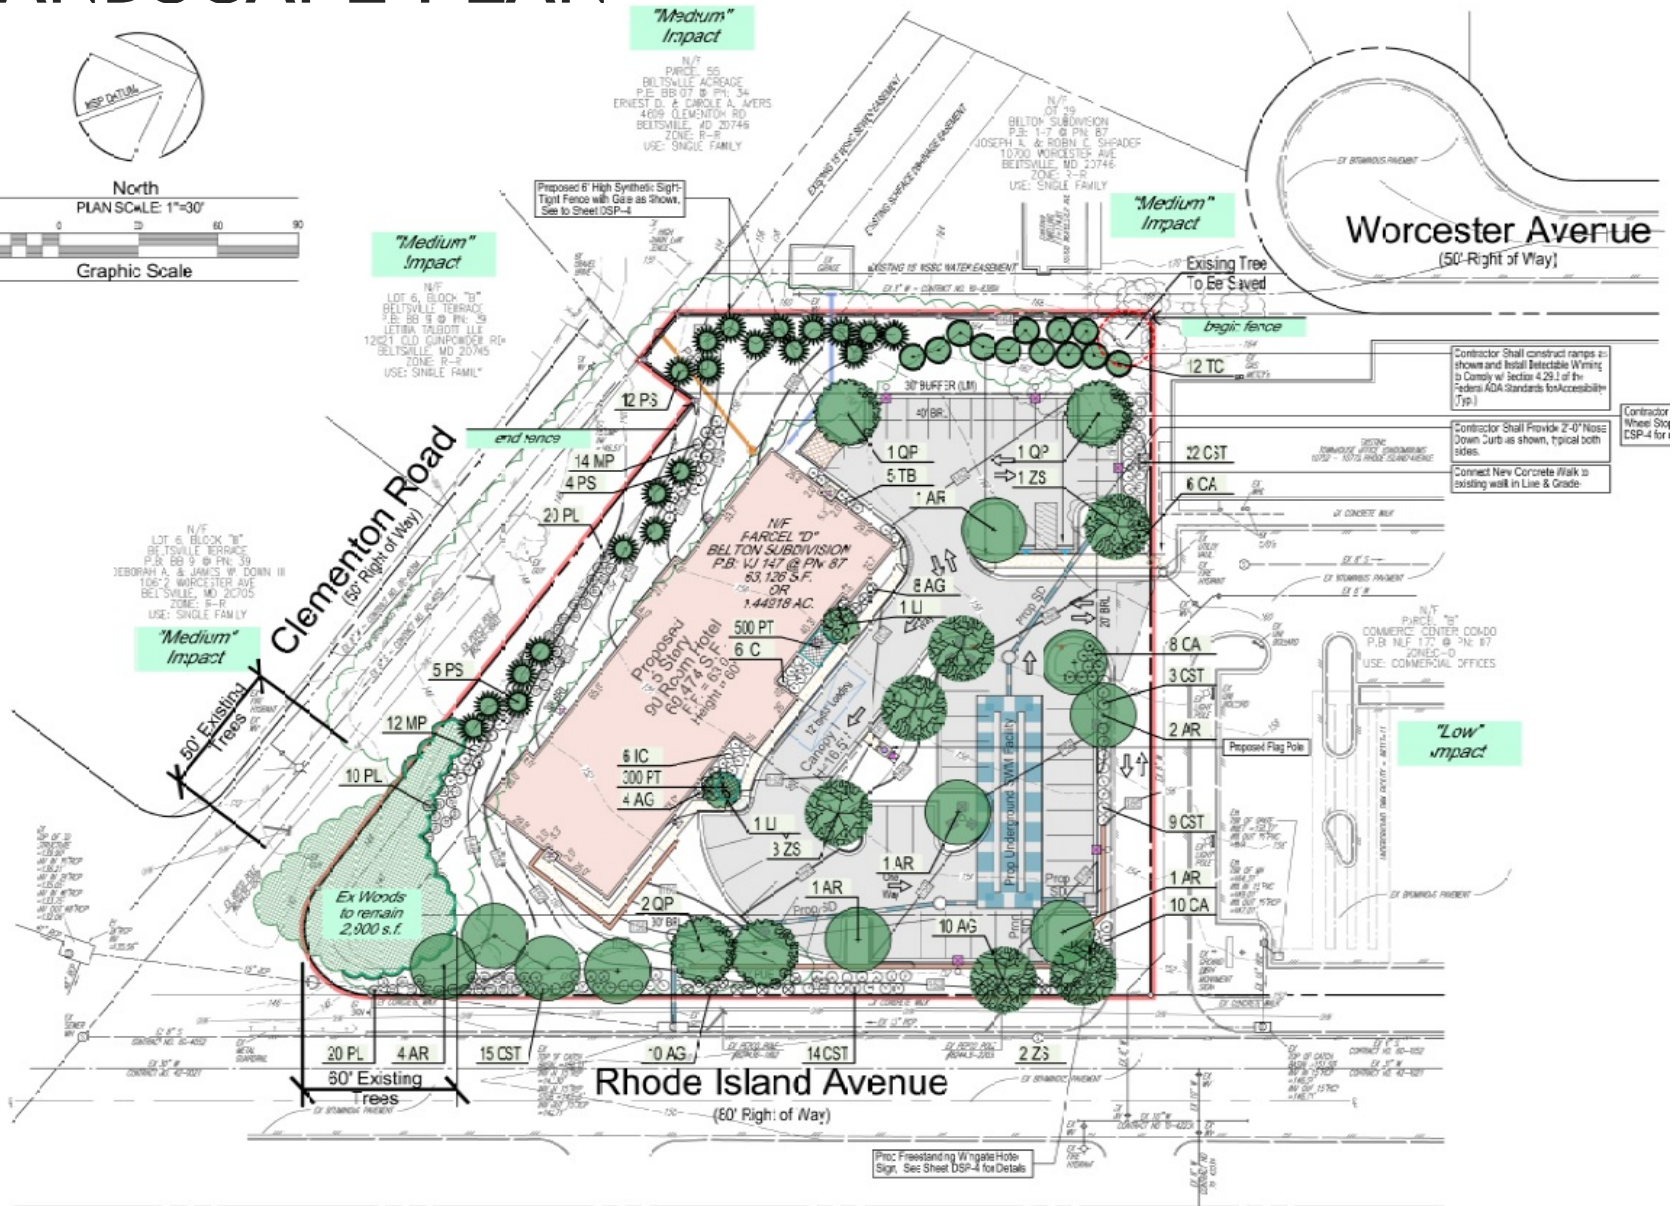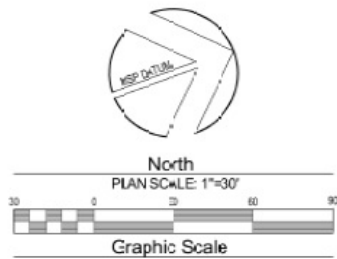

SOUTH AND EAST ELEVATIONS & SIGNAGE

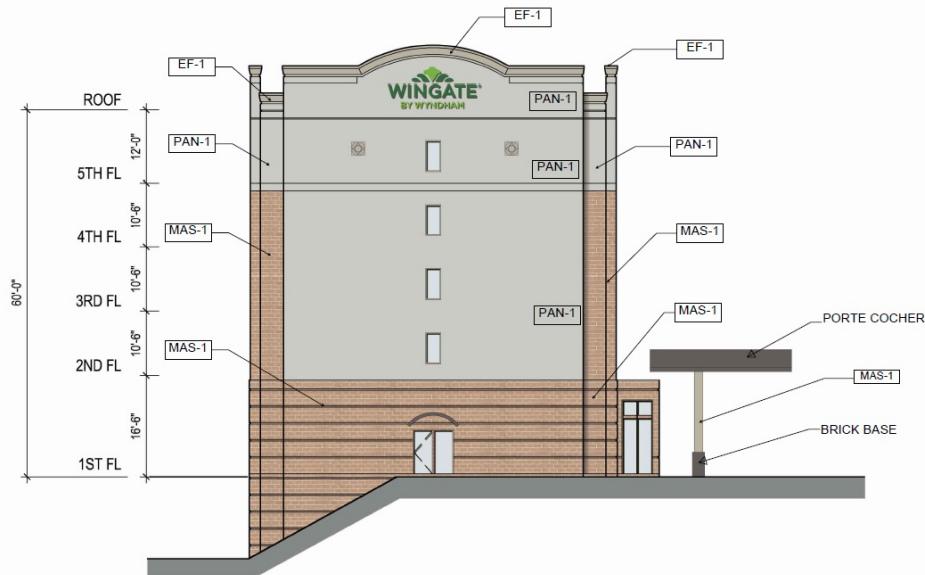

NORTH AND WEST ELEVATIONS

