


ITEM: 10


CASE: DSP-17044

RIVERFRONT AT WEST HYATTSVILLE (ETOD)


GENERAL LOCATION MAP

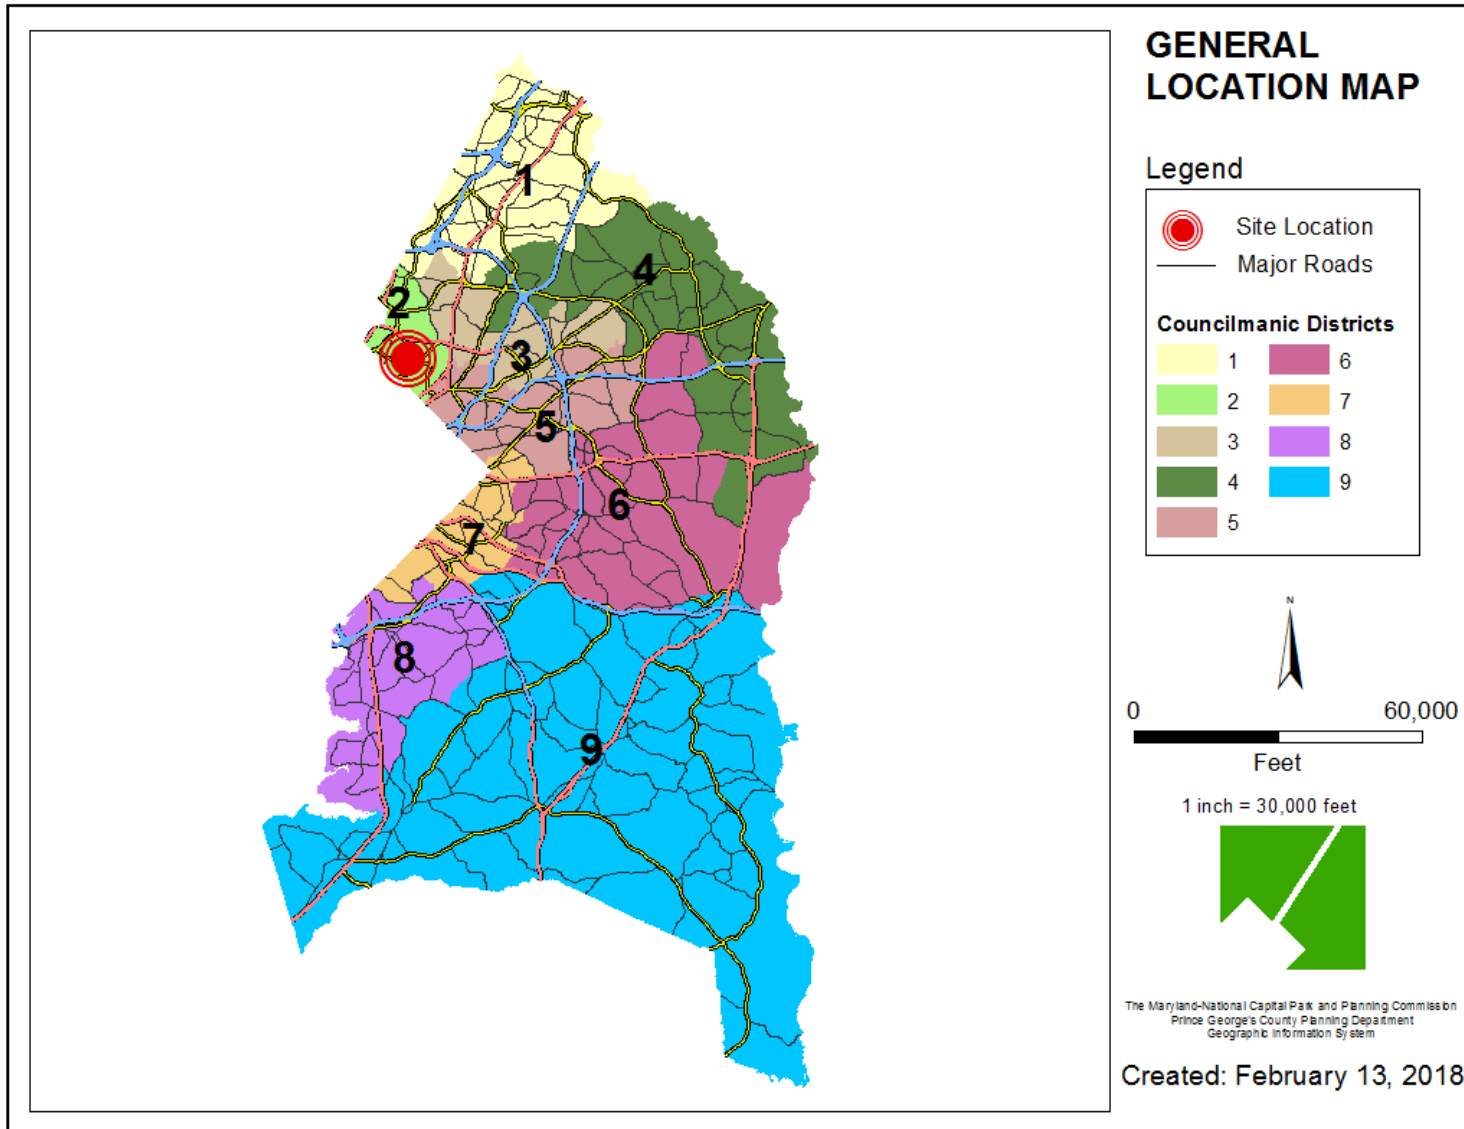


SITE VICINITY

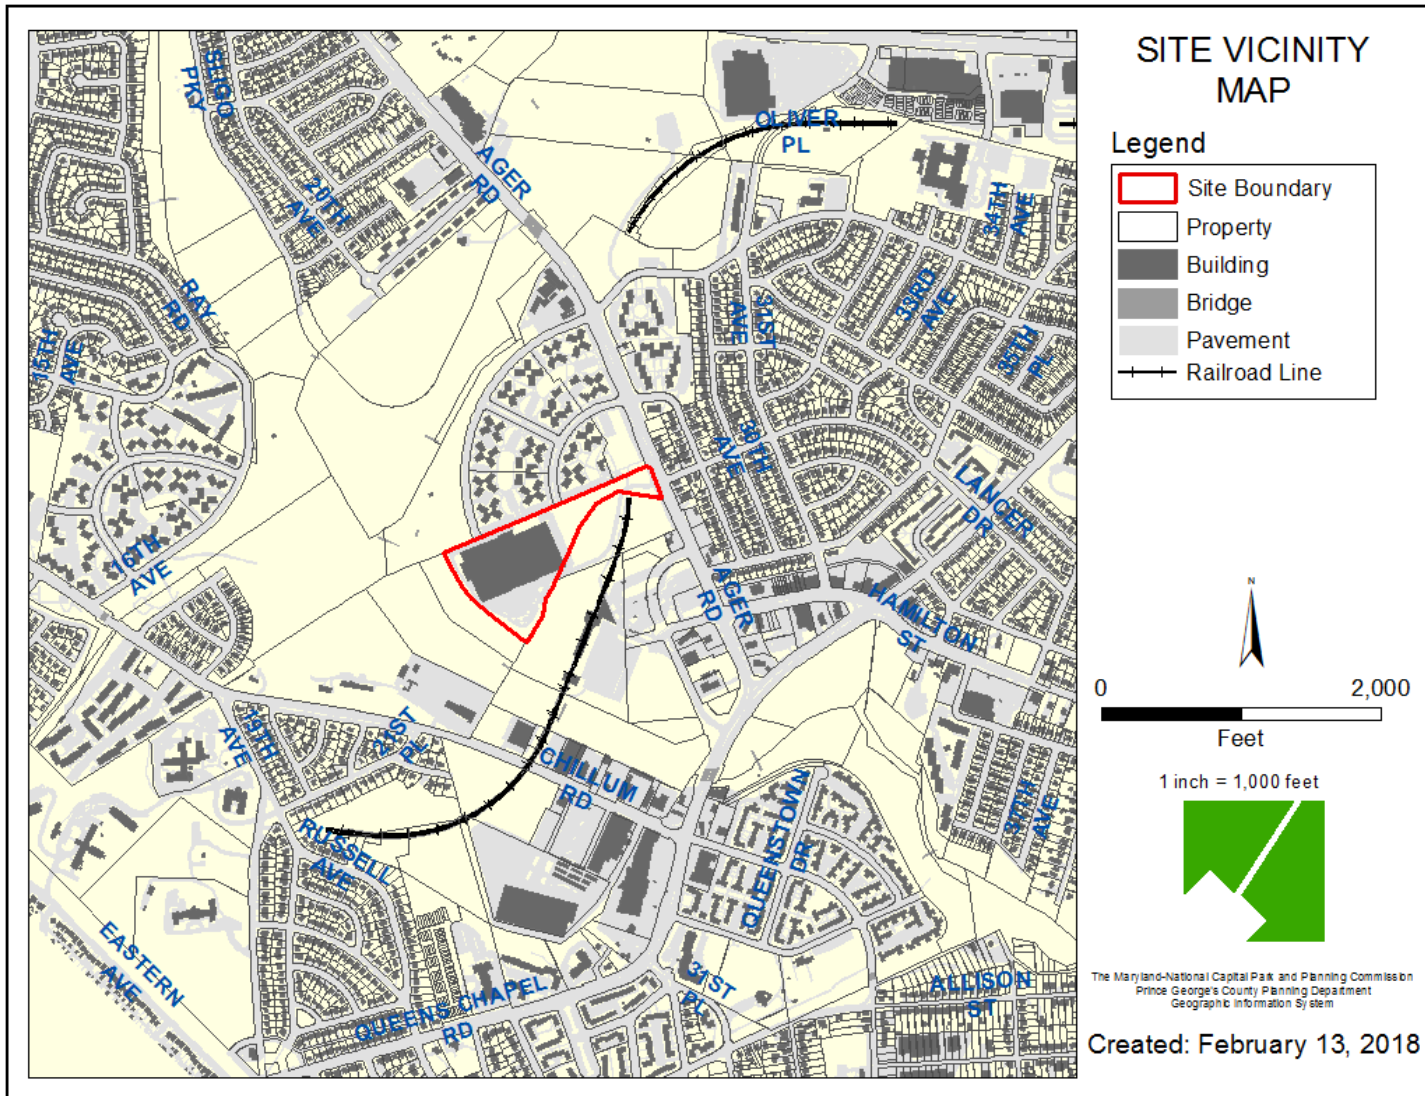


ZONING MAP

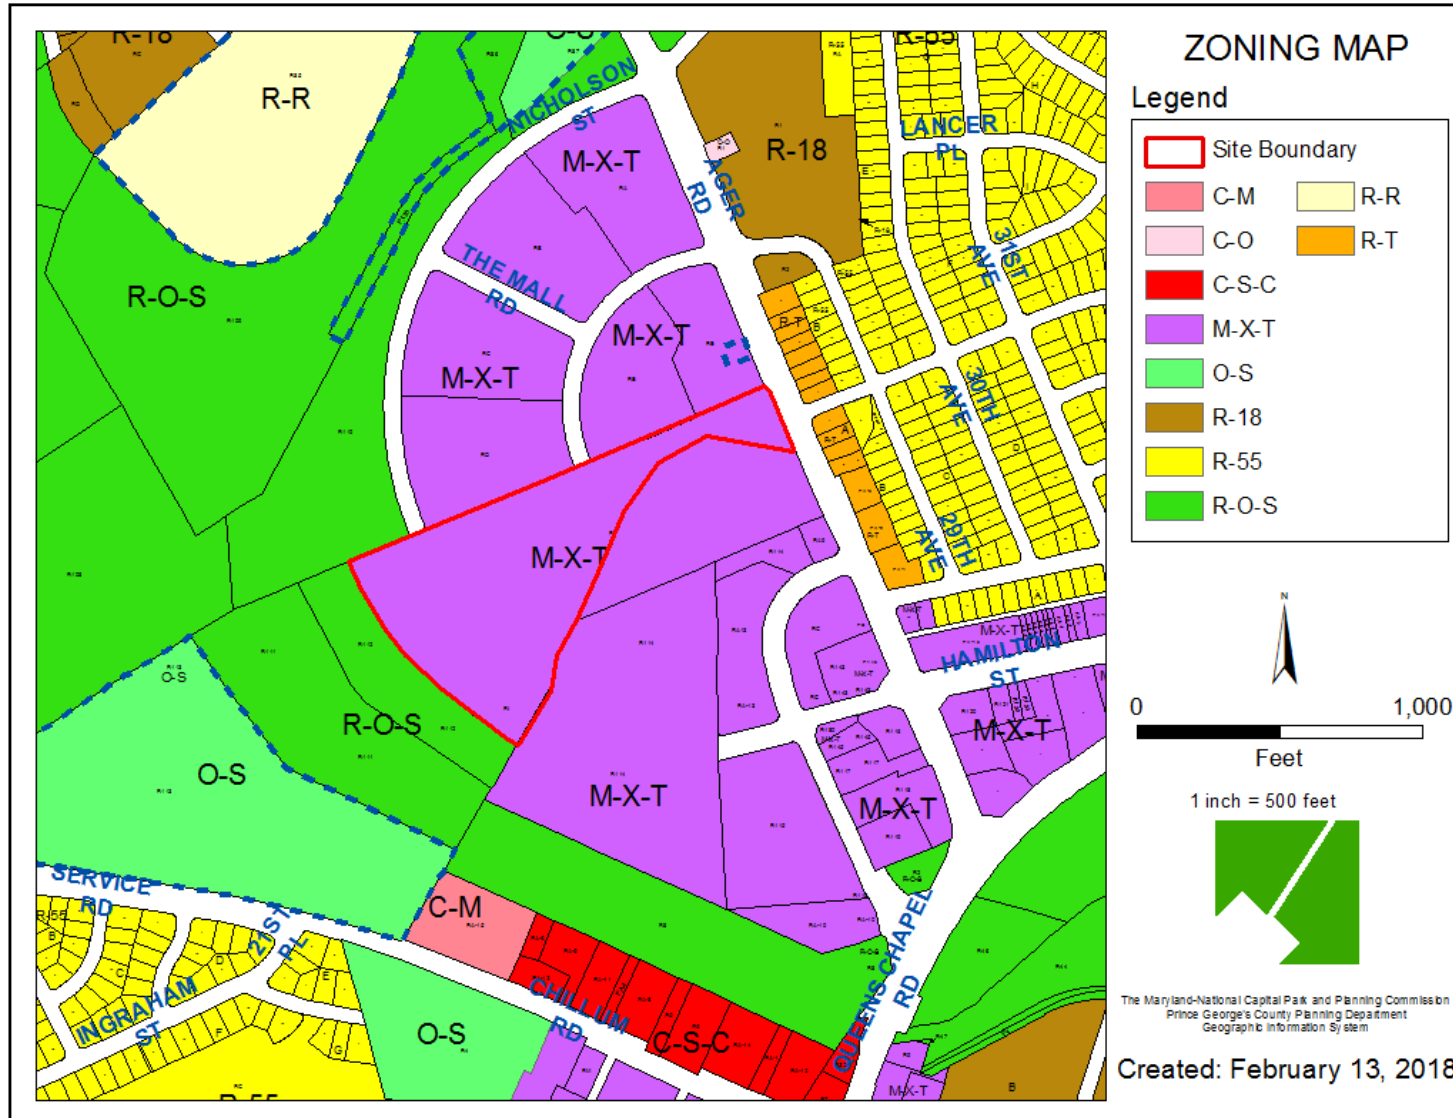


OVERLAY MAP

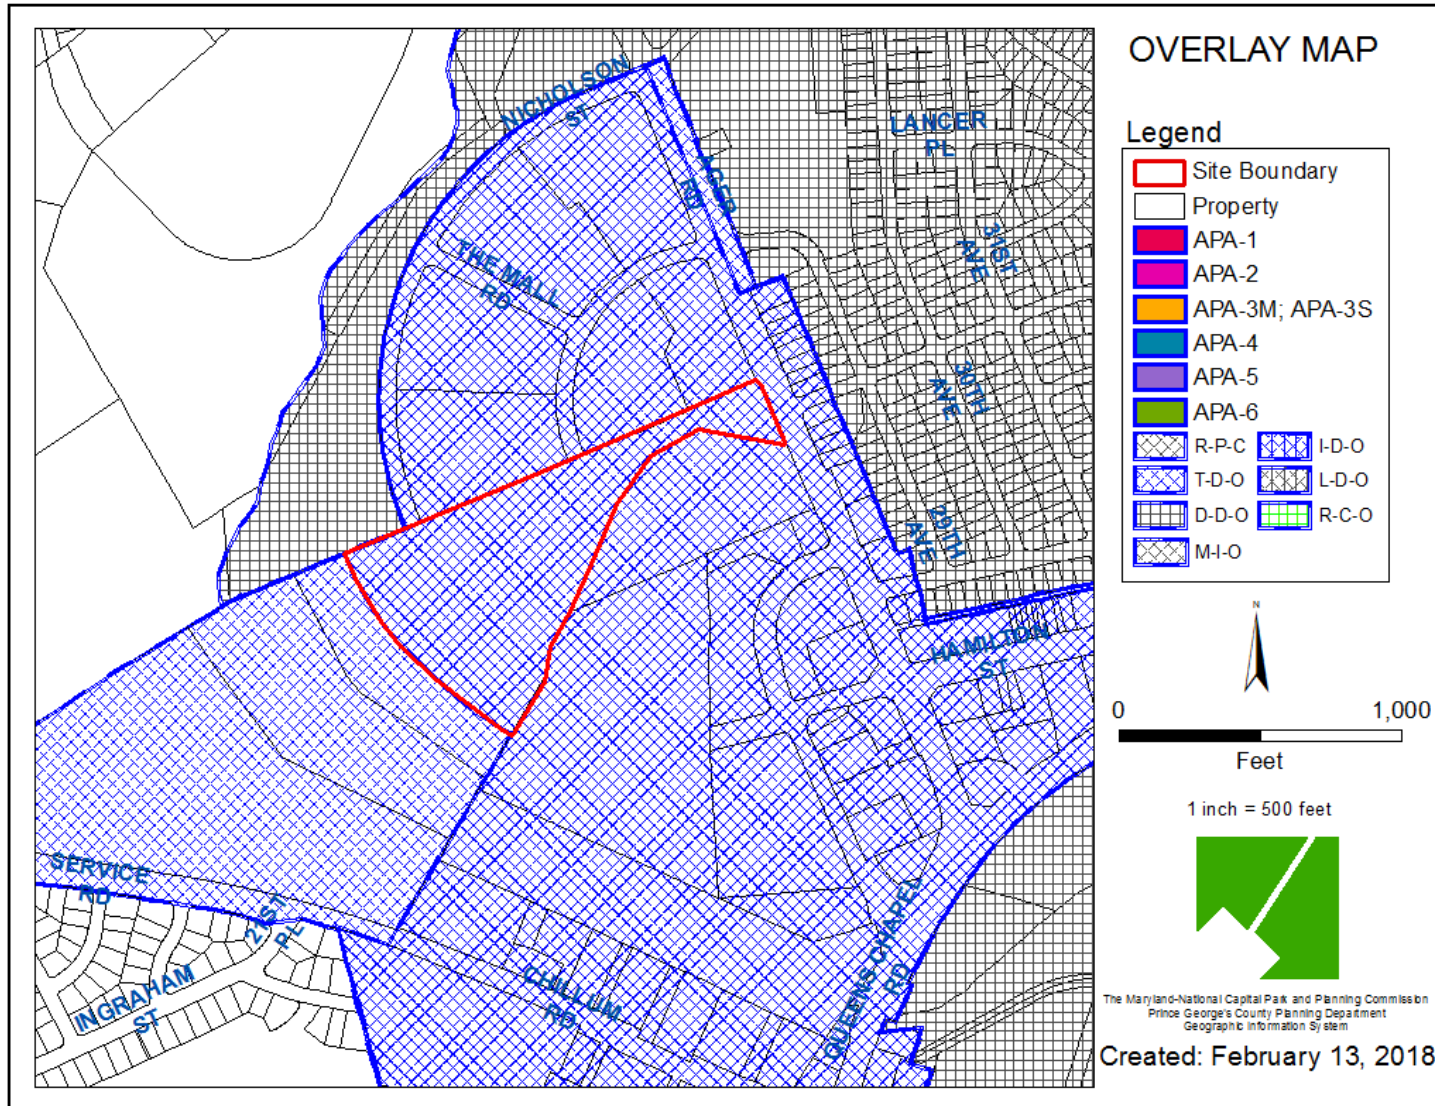


AERIAL MAP

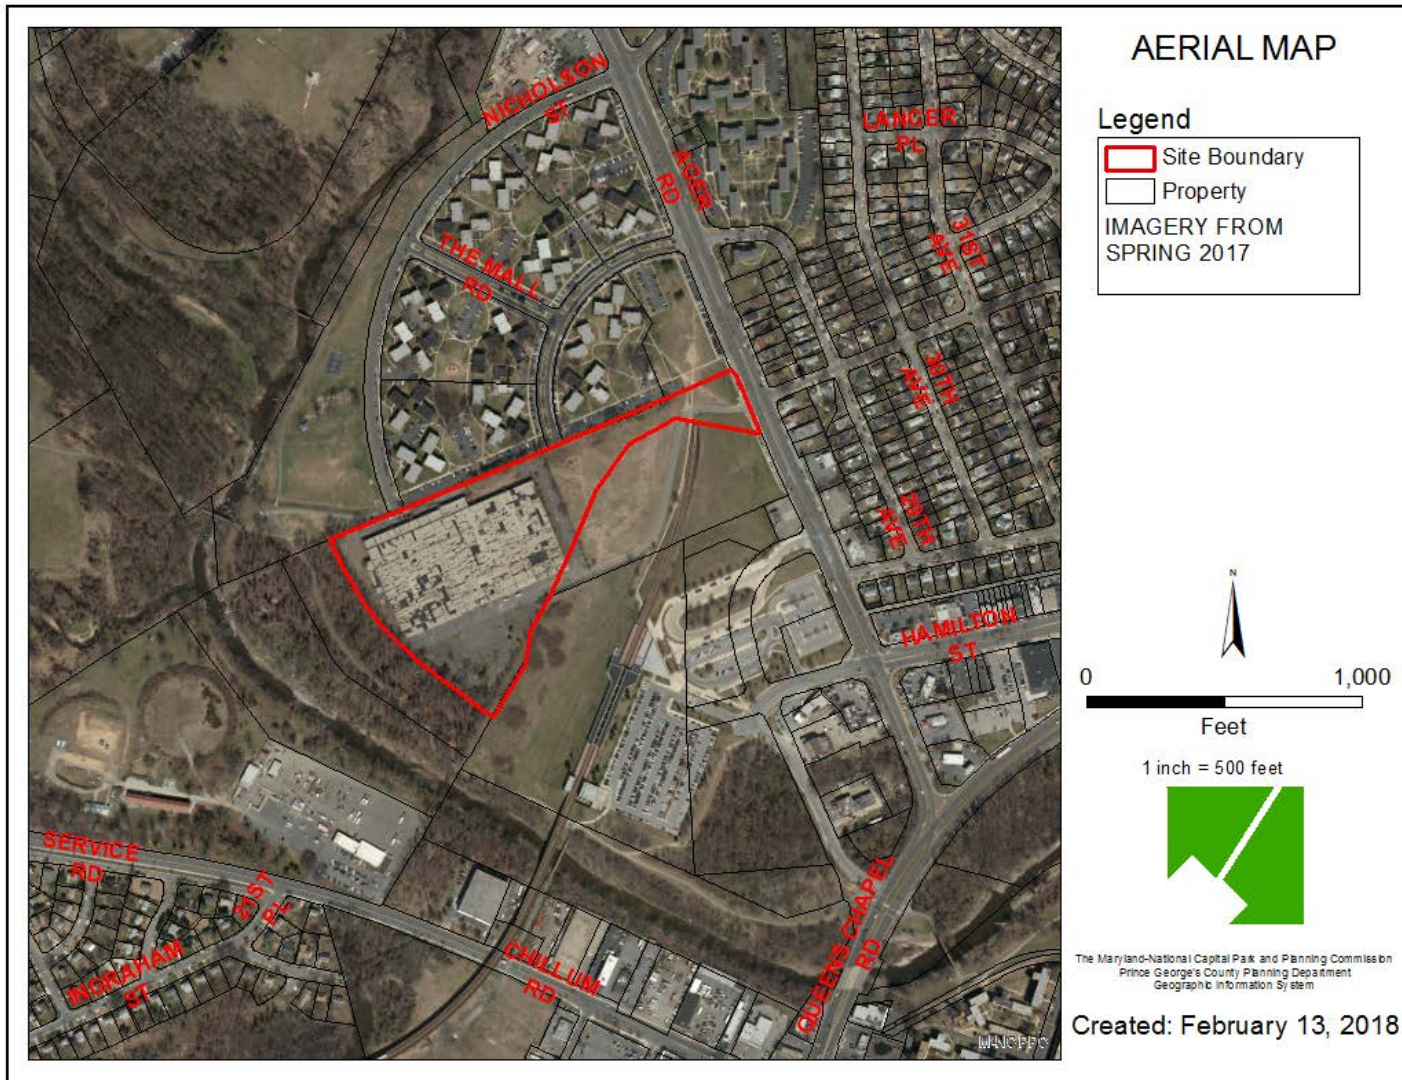

SITE MAP

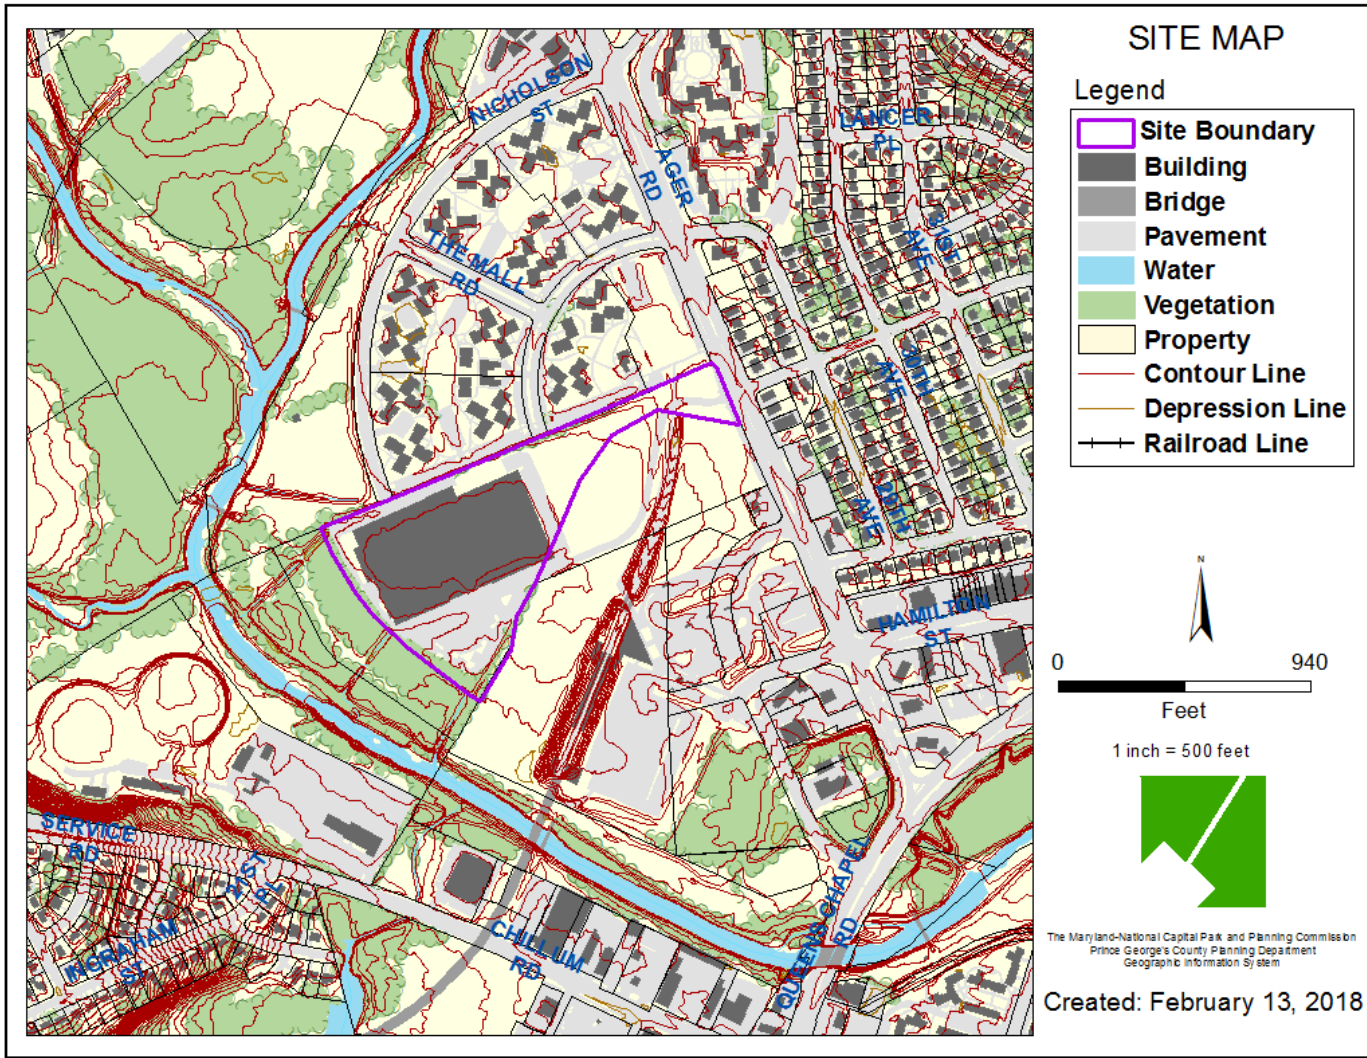

MASTER PLAN RIGHT-OF-WAY MAP

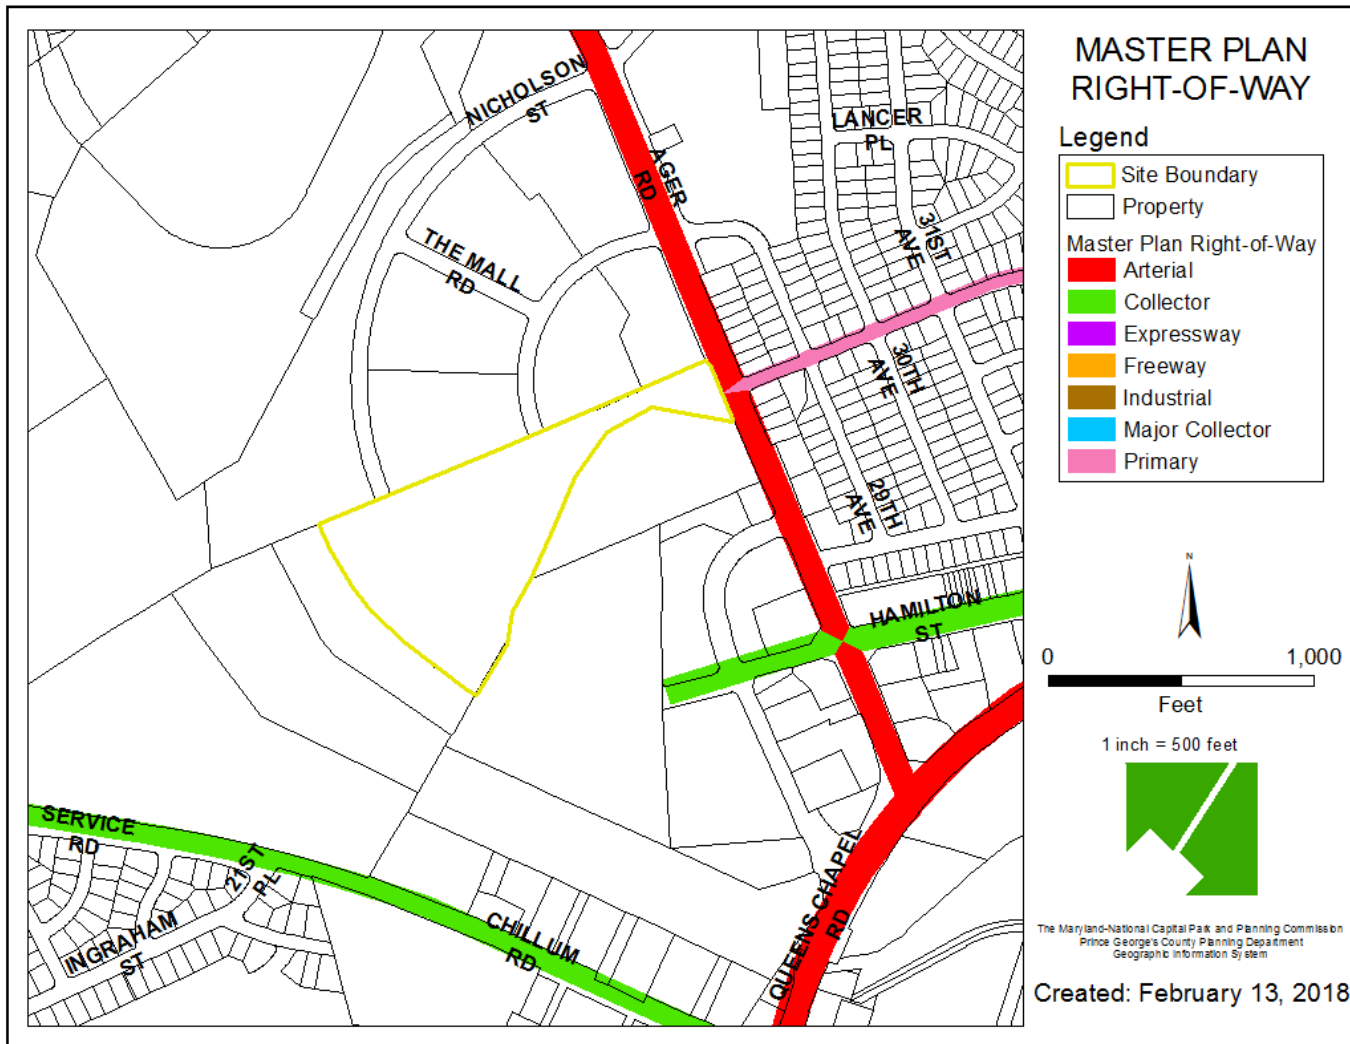

BIRD'S-EYE VIEW WITH APPROXIMATE SITE BOUNDARY OUTLINED



ILLUSTRATIVE PLAN



THIS SITE PLAN IS A PRELIMINARY DESIGN AND IS NOT TO BE USED FOR CONSTRUCTION. IT IS THE RESPONSIBILITY OF THE OWNER TO OBTAIN ALL NECESSARY PERMITS AND APPROVALS FROM THE APPROPRIATE AGENCIES.

THE DESIGNER HAS NOT CONDUCTED A FIELD SURVEY OF THE SITE. THE DESIGNER HAS RELIED ON THE INFORMATION PROVIDED BY THE OWNER AND THE AERIAL PHOTOGRAPHY.



DETAILED SITE PLAN #16029
WSSC MAP 207NE02/ 208NE02
TAX MAP 41 - GRID E4

PROFESSIONAL CERTIFICATION:

I, the undersigned, being a duly licensed Professional Engineer in the State of Maryland, do hereby certify that this is a true and correct copy of the original design as submitted to the State of Maryland for filing and recording.



REVISION	DATE	REVISION	DATE	REVISION	DATE

Owner/Developer:

WEST HYATTSVILLE PROPERTY COMPANY, LLC.
2040 ALCONG RD. SUITE 400
WEST HYATTSVILLE, MD 20794
PHONE: (703) 512-7275

RIVERFRONT AT WEST HYATTSVILLE METRO

PARCELS 1, 2, 

ARCHITECTURAL ELEVATIONS – 16-FOOT-WIDE UNIT



FRONT

REAR

16' UNIT

16' wide units in the center and 20' & 24' wide units in the ends.

ARCHITECTURAL ELEVATIONS – 20-FOOT-WIDE UNIT



20' UNIT

16' wide units in the center and 20' & 24' wide units in the ends.

lessard
DESIGN

©2018 LESSARD DESIGN INC. EXPRESSLY FORWARDED ITS COMMON-LAW COPYRIGHT AND OTHER PROPRIETARY RIGHTS IN THESE PLANS. THESE PLANS ARE NOT TO BE REPRODUCED, CHANGED OR COPIED IN ANY OTHER FORM OR MANNER WITHOUT THE WRITTEN CONSENT OF LESSARD DESIGN INC. ALL RIGHTS ARE RESERVED TO LESSARD DESIGN INC.

CONCEPTUAL COLOR STREETSCAPE

SCHEMATIC DESIGN

RIVERFRONT TOWNHOMES

PRINCE GEORGE'S COUNTY

THIS BLOCK IS FOR OFFICIAL USE ONLY. Q1: I hereby certify that this plan meets the conditions of that approval for the Planning Board, its committees or its subcommittee.	
M-NCPPC APPROVAL	
PROJECT NAME:	REVERFRONT AT WEST HYATTSVILLE
PROJECT NUMBER:	DSP-17044
For Conditions of Approval use the Plan Cover Sheet or Approved Sheet. Revision numbers must be indicated in the Project Number.	

4/10/18

ARCHITECTURAL ELEVATIONS - 24-FOOT-WIDE UNIT



24' UNIT

16' wide units in the center and 20' & 24' wide units in the ends.

THIS BLOCK IS FOR OFFICIAL USE ONLY. Q11 local confirms that this plan meets conditions of final approval by the Planning Board, is consistent with the County Code, and is approved by the Planning Board. M-NCPPC APPROVAL PROJECT NAME: RIVERFRONT AT WEST HAVESVILLE PROJECT NUMBER: DSP-17044 For Conditions of Approval see Site Plan Cover Sheet or Approval Sheet. Responder numbers must be indicated in the Project Number. 4/10/18	
--	--

CONCEPTUAL STREETSCAPE



CONCEPTUAL COLOR STREETSCAPE

SCHEMATIC DESIGN

RIVERFRONT TOWNHOMES

PRINCE GEORGE'S COUNTY

Gilbane Company

SCALE: 1/8" = 1'



RENDERED LANDSCAPE PLAN



THIS PROJECT IS FOR OFFICIAL USE ONLY. It is not to be used for any other purpose without the written approval of the M-NCPPC.		PROFESSIONAL CERTIFICATION: I, the undersigned, being a duly licensed Professional Engineer in the State of Maryland, do hereby certify that the above is a true and correct copy of the original as submitted to the M-NCPPC.			
APPROVAL PROJECT NAME: PROJECT NUMBER:		DETAILED SITE PLAN #16029 WSSC MAP 207NE02/ 206NE02 TAX MAP 41 - GRID E4			
OWNER/DEVELOPER: WEST HYATTSVILLE PROPERTY COMPANY, LLC. 504 BOONE BLVD, SUITE 800 HYATTSVILLE, MD 21051 PHONE: 410-512-7235 CONTACT: GIG GILMAN DEVELOPMENT		RIVERFRONT AT WEST HYATTSVILLE METRO PARCEL 1, 206NE02 LOT 157, 158 H-1, 10A, 10B, 10C, 10ZZ		ILLUSTRATIVE PLAN	