


ITEM: 12


CASE: INFRASTRUCTURE DSP-18003-01

LANDY PROPERTY


GENERAL LOCATION MAP

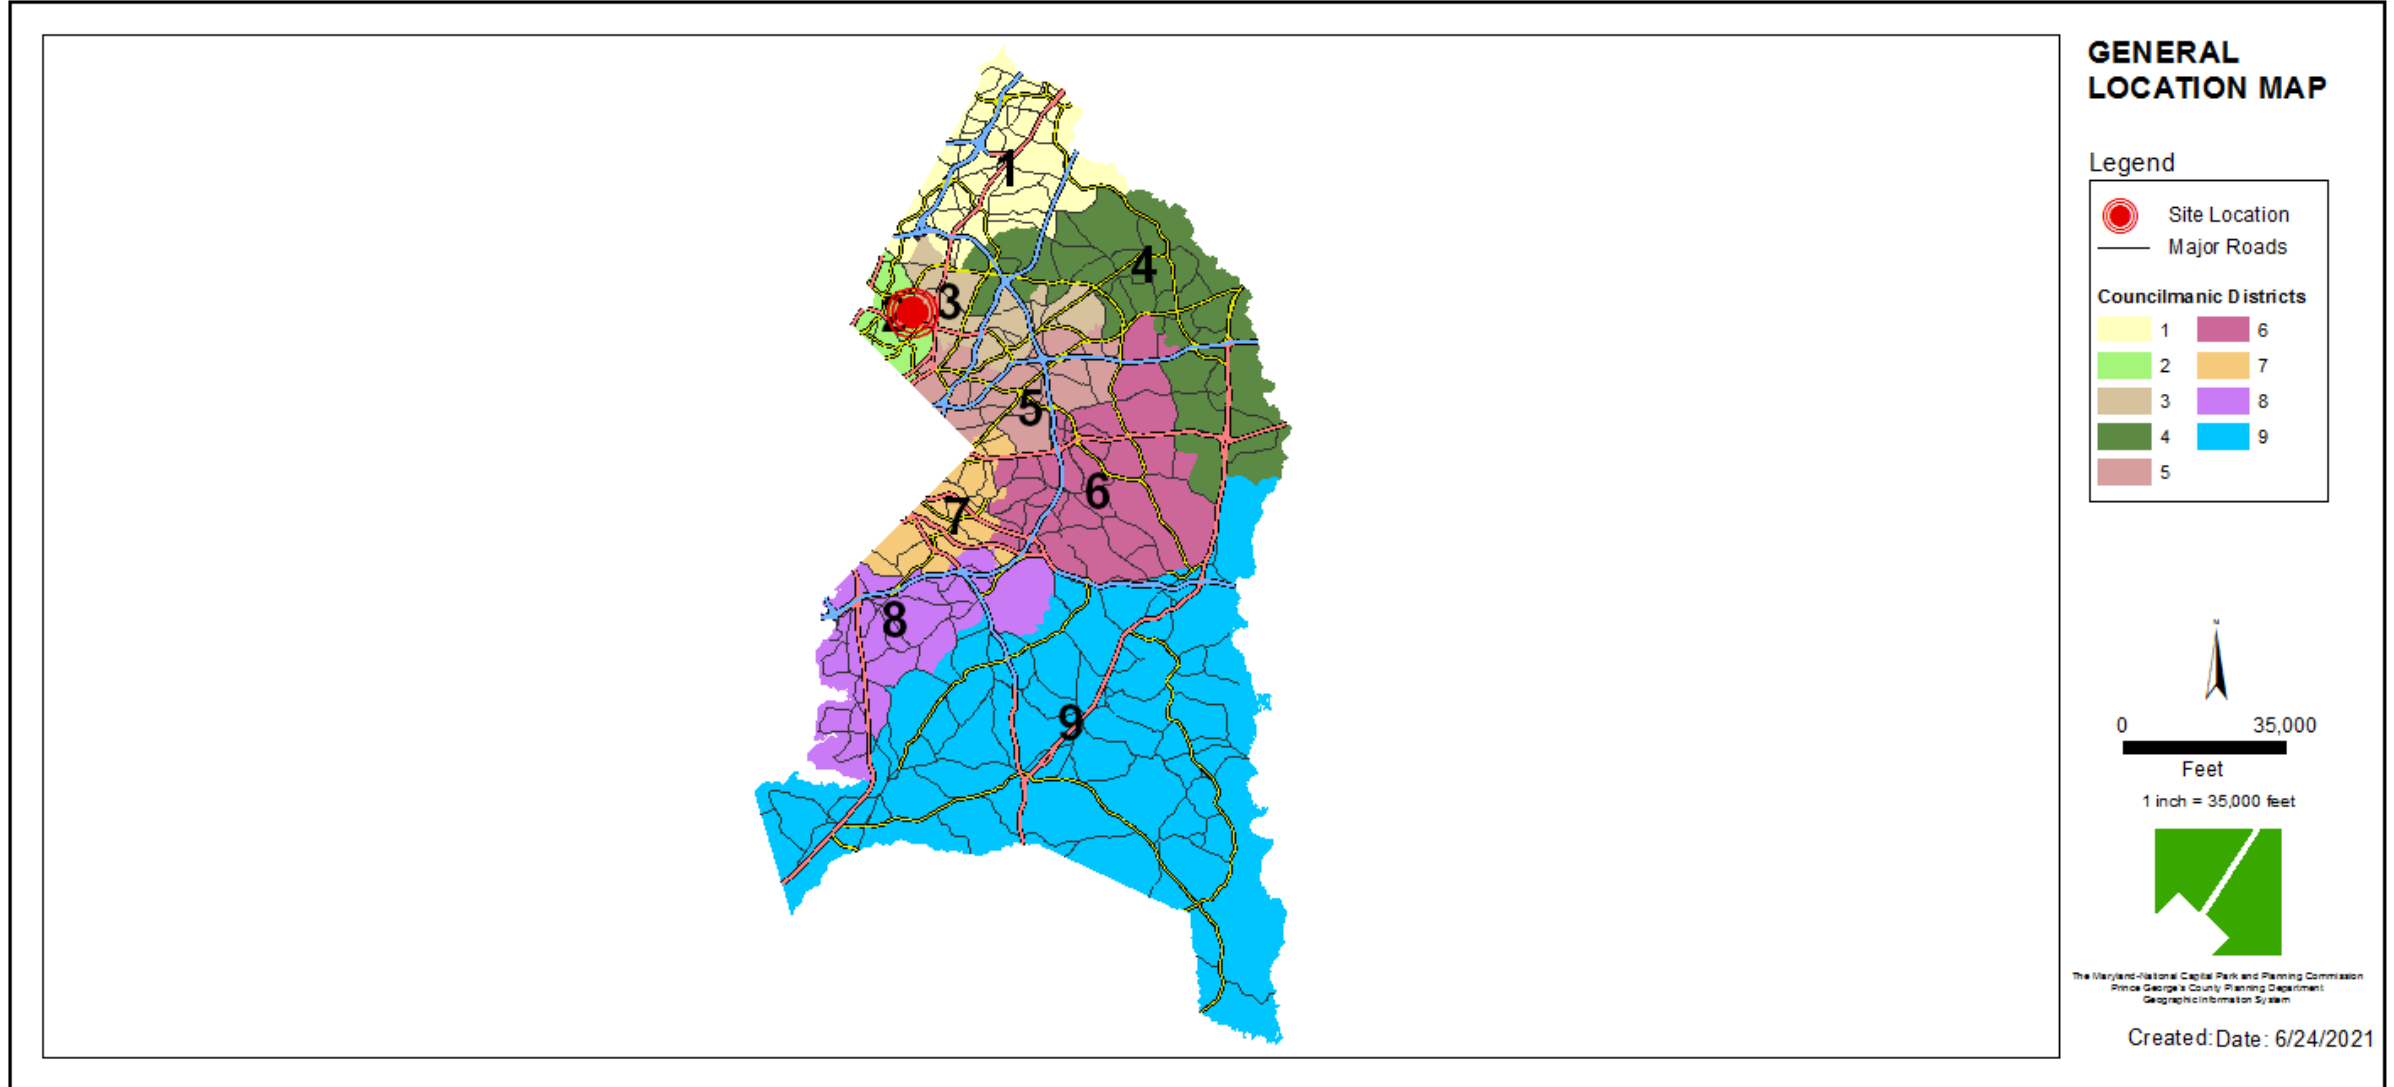


SITE VICINITY

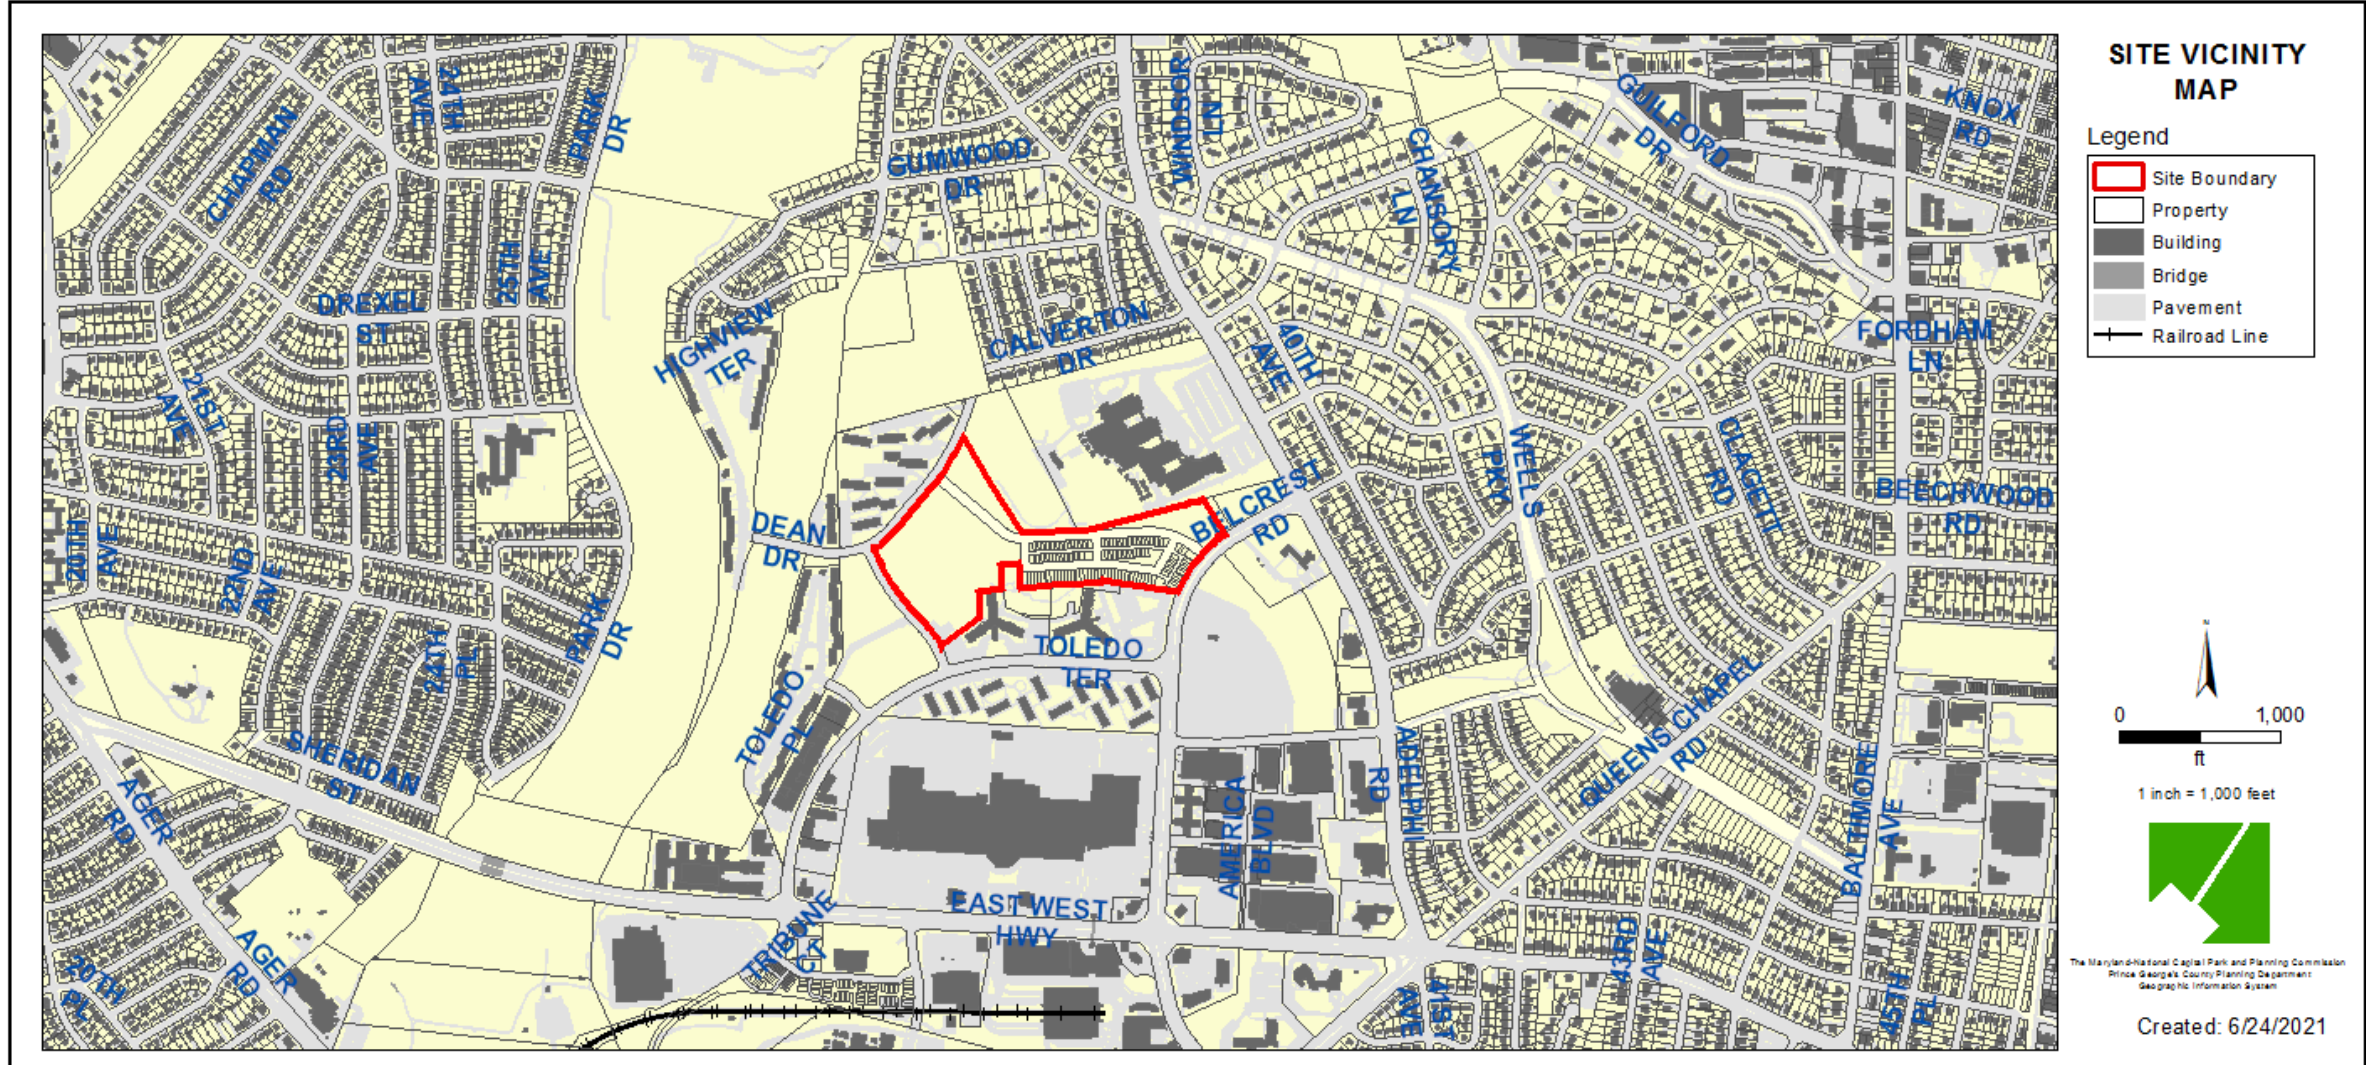

ZONING MAP

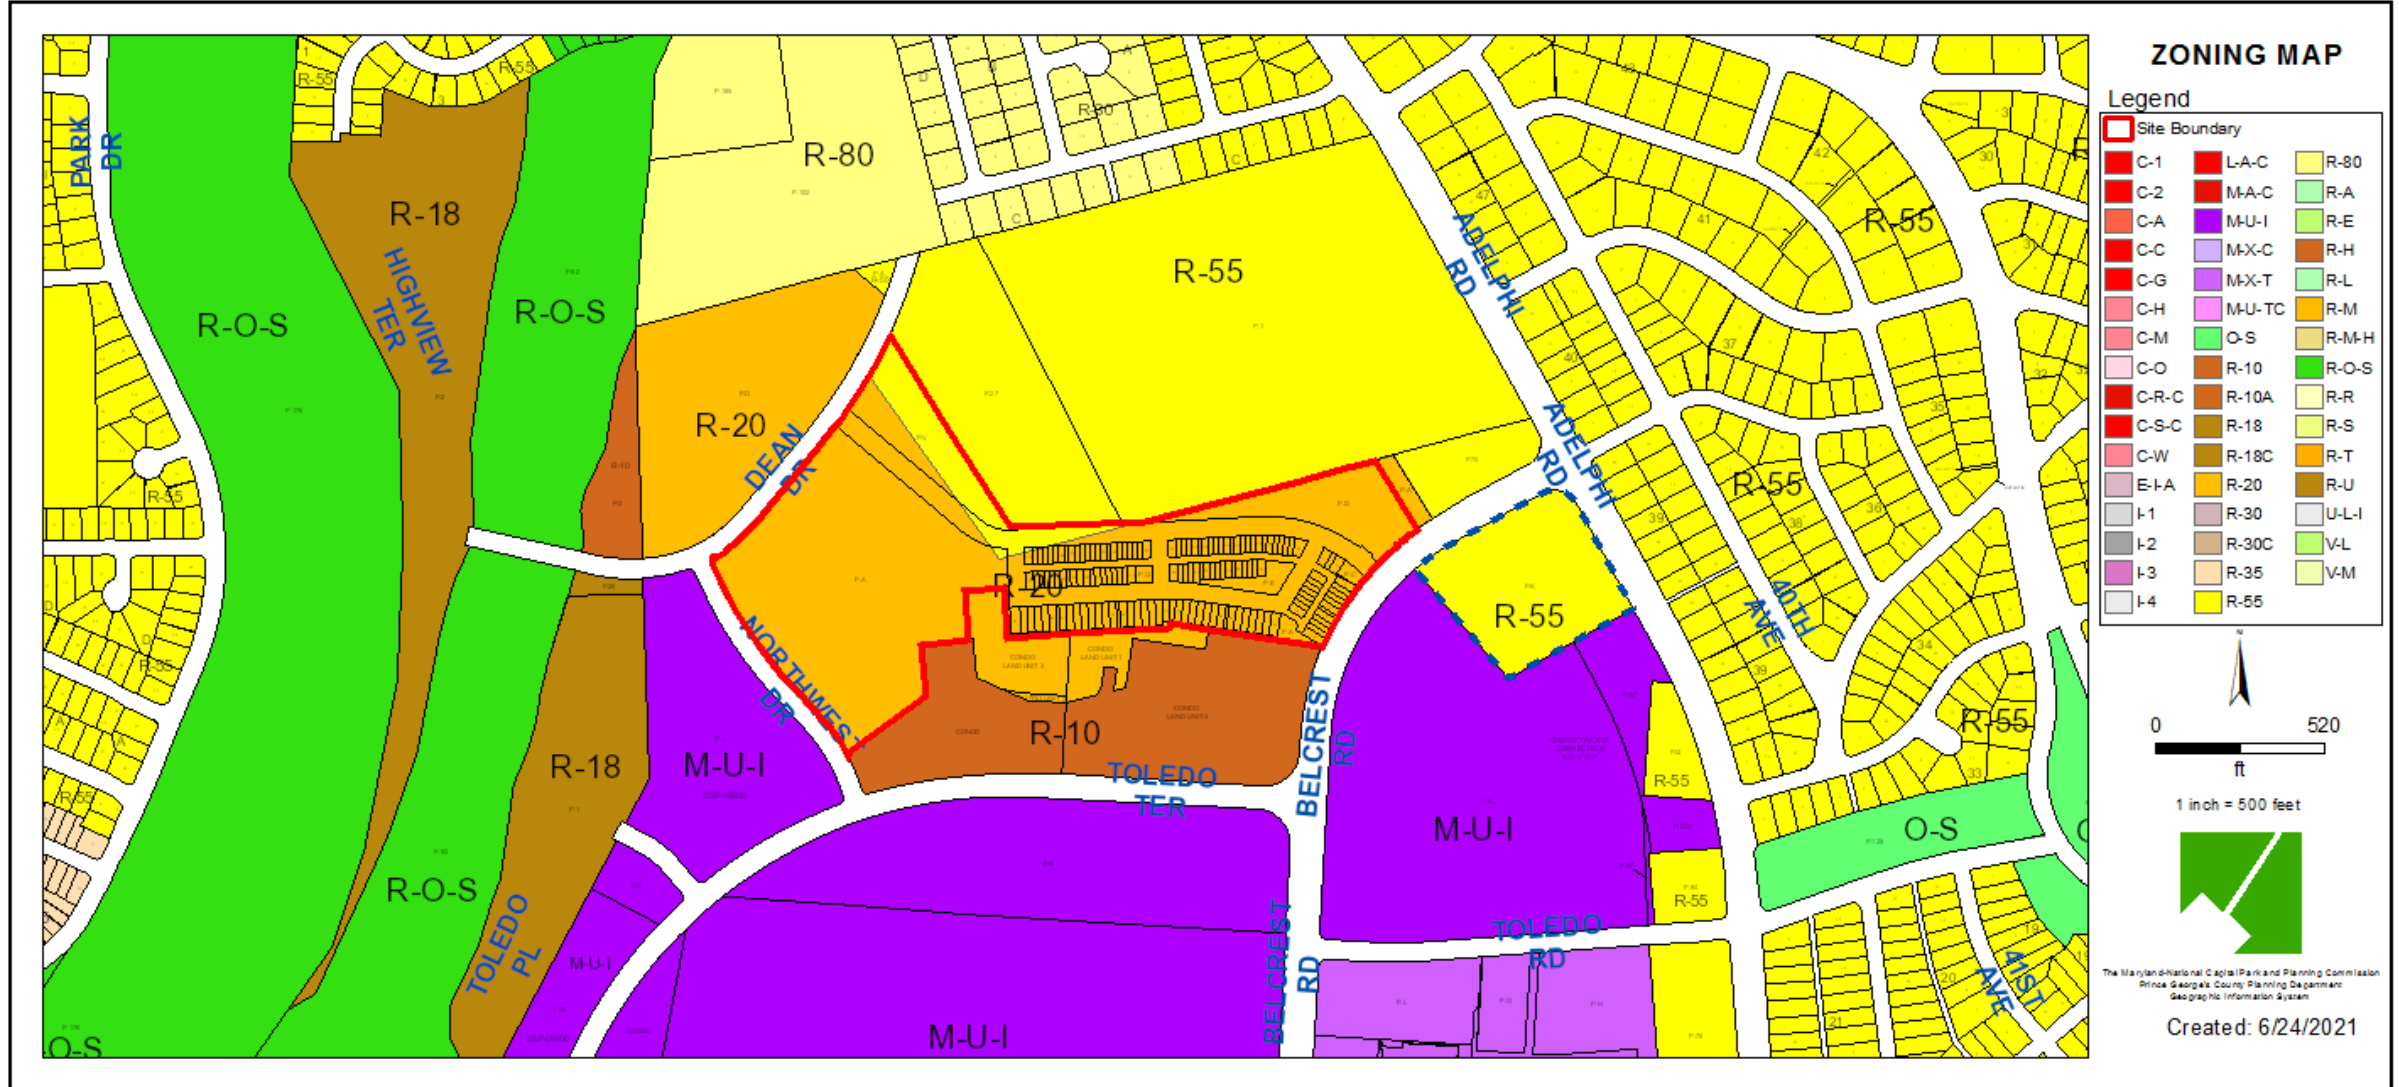


OVERLAY MAP

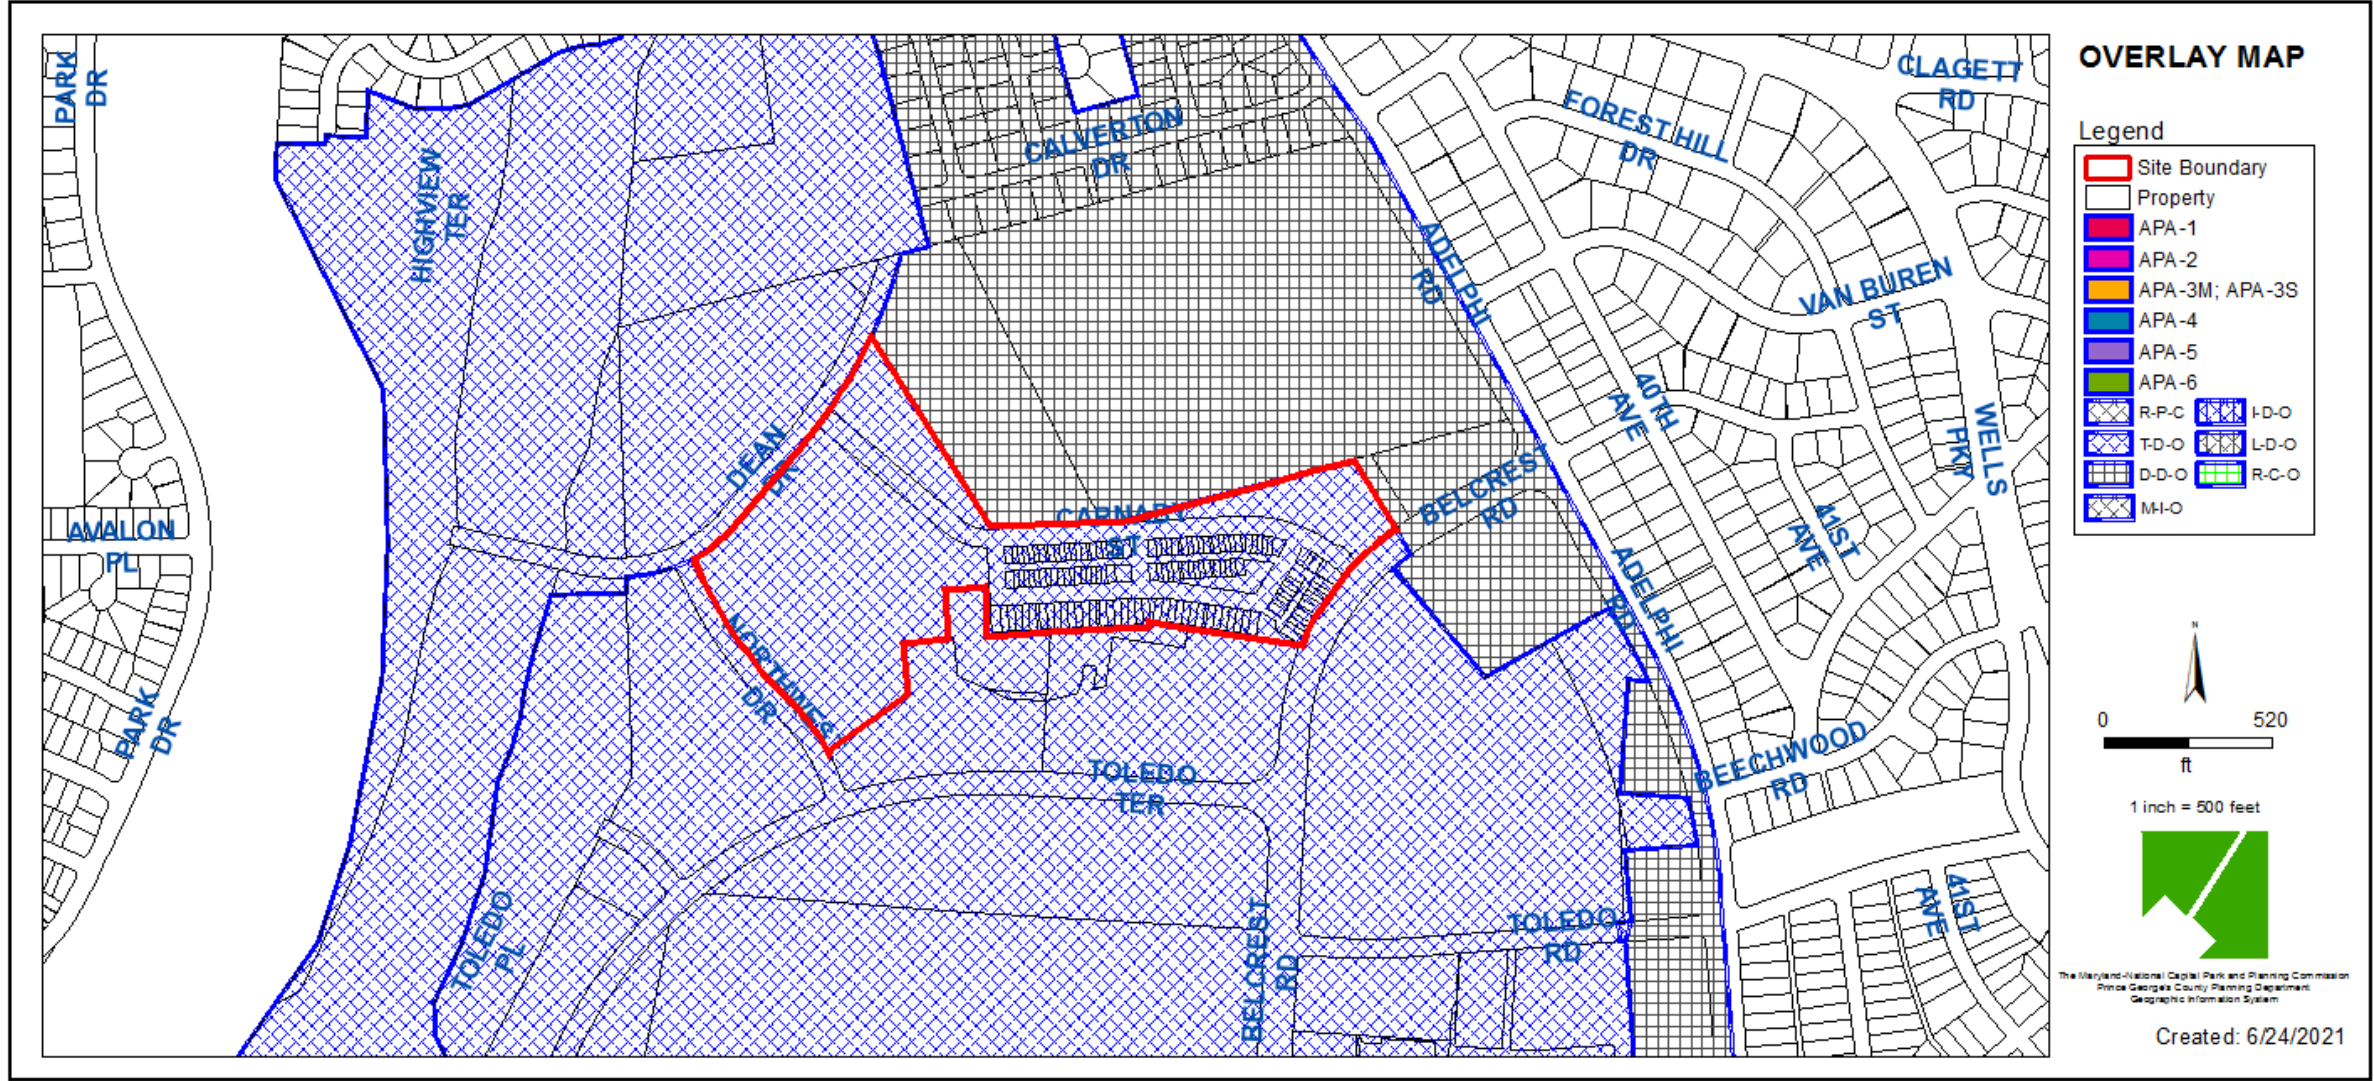


AERIAL MAP




SITE MAP

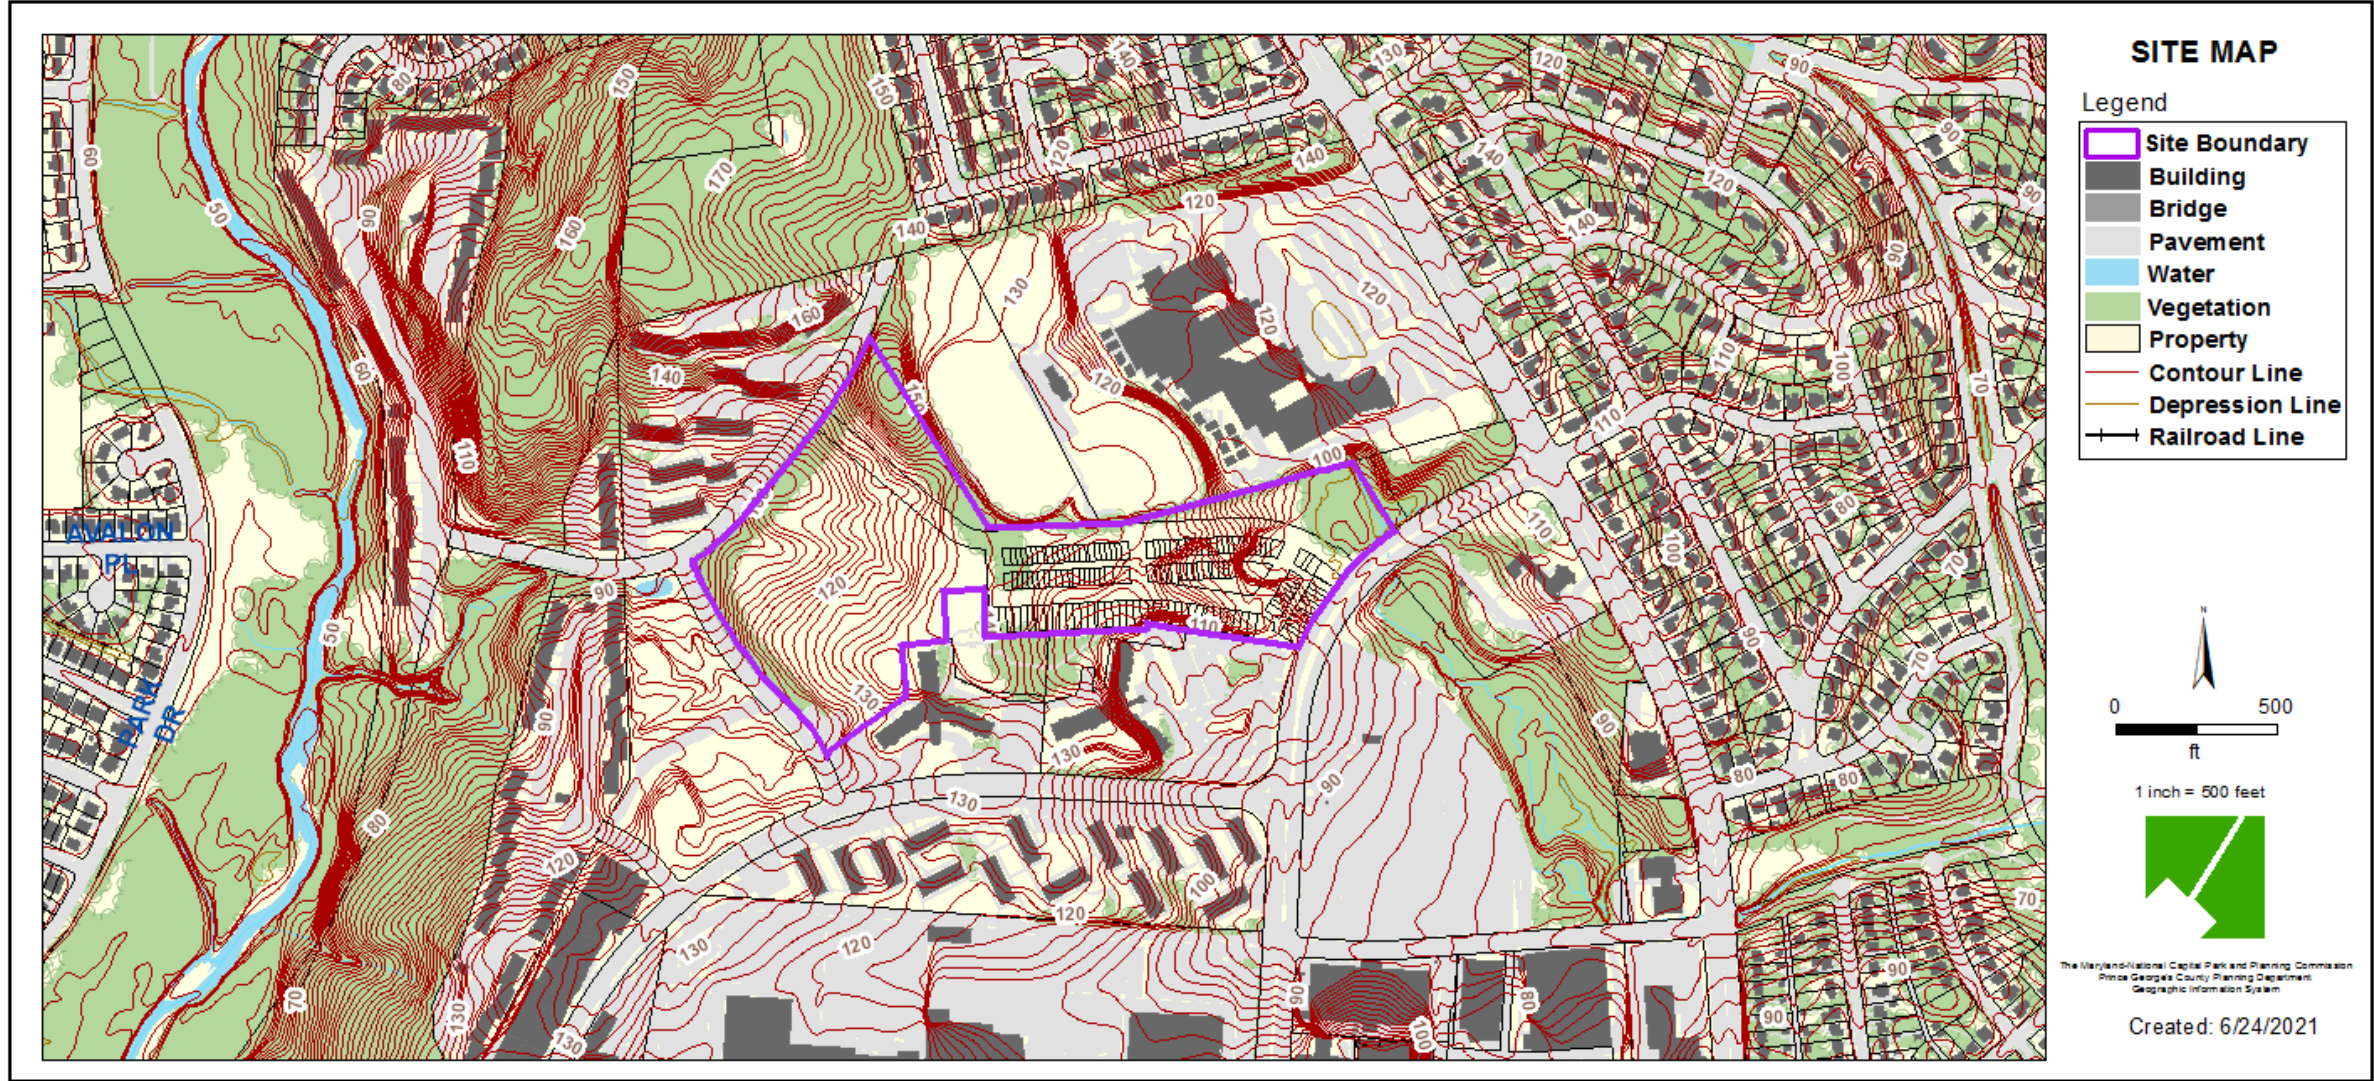


MASTER PLAN RIGHT-OF-WAY MAP

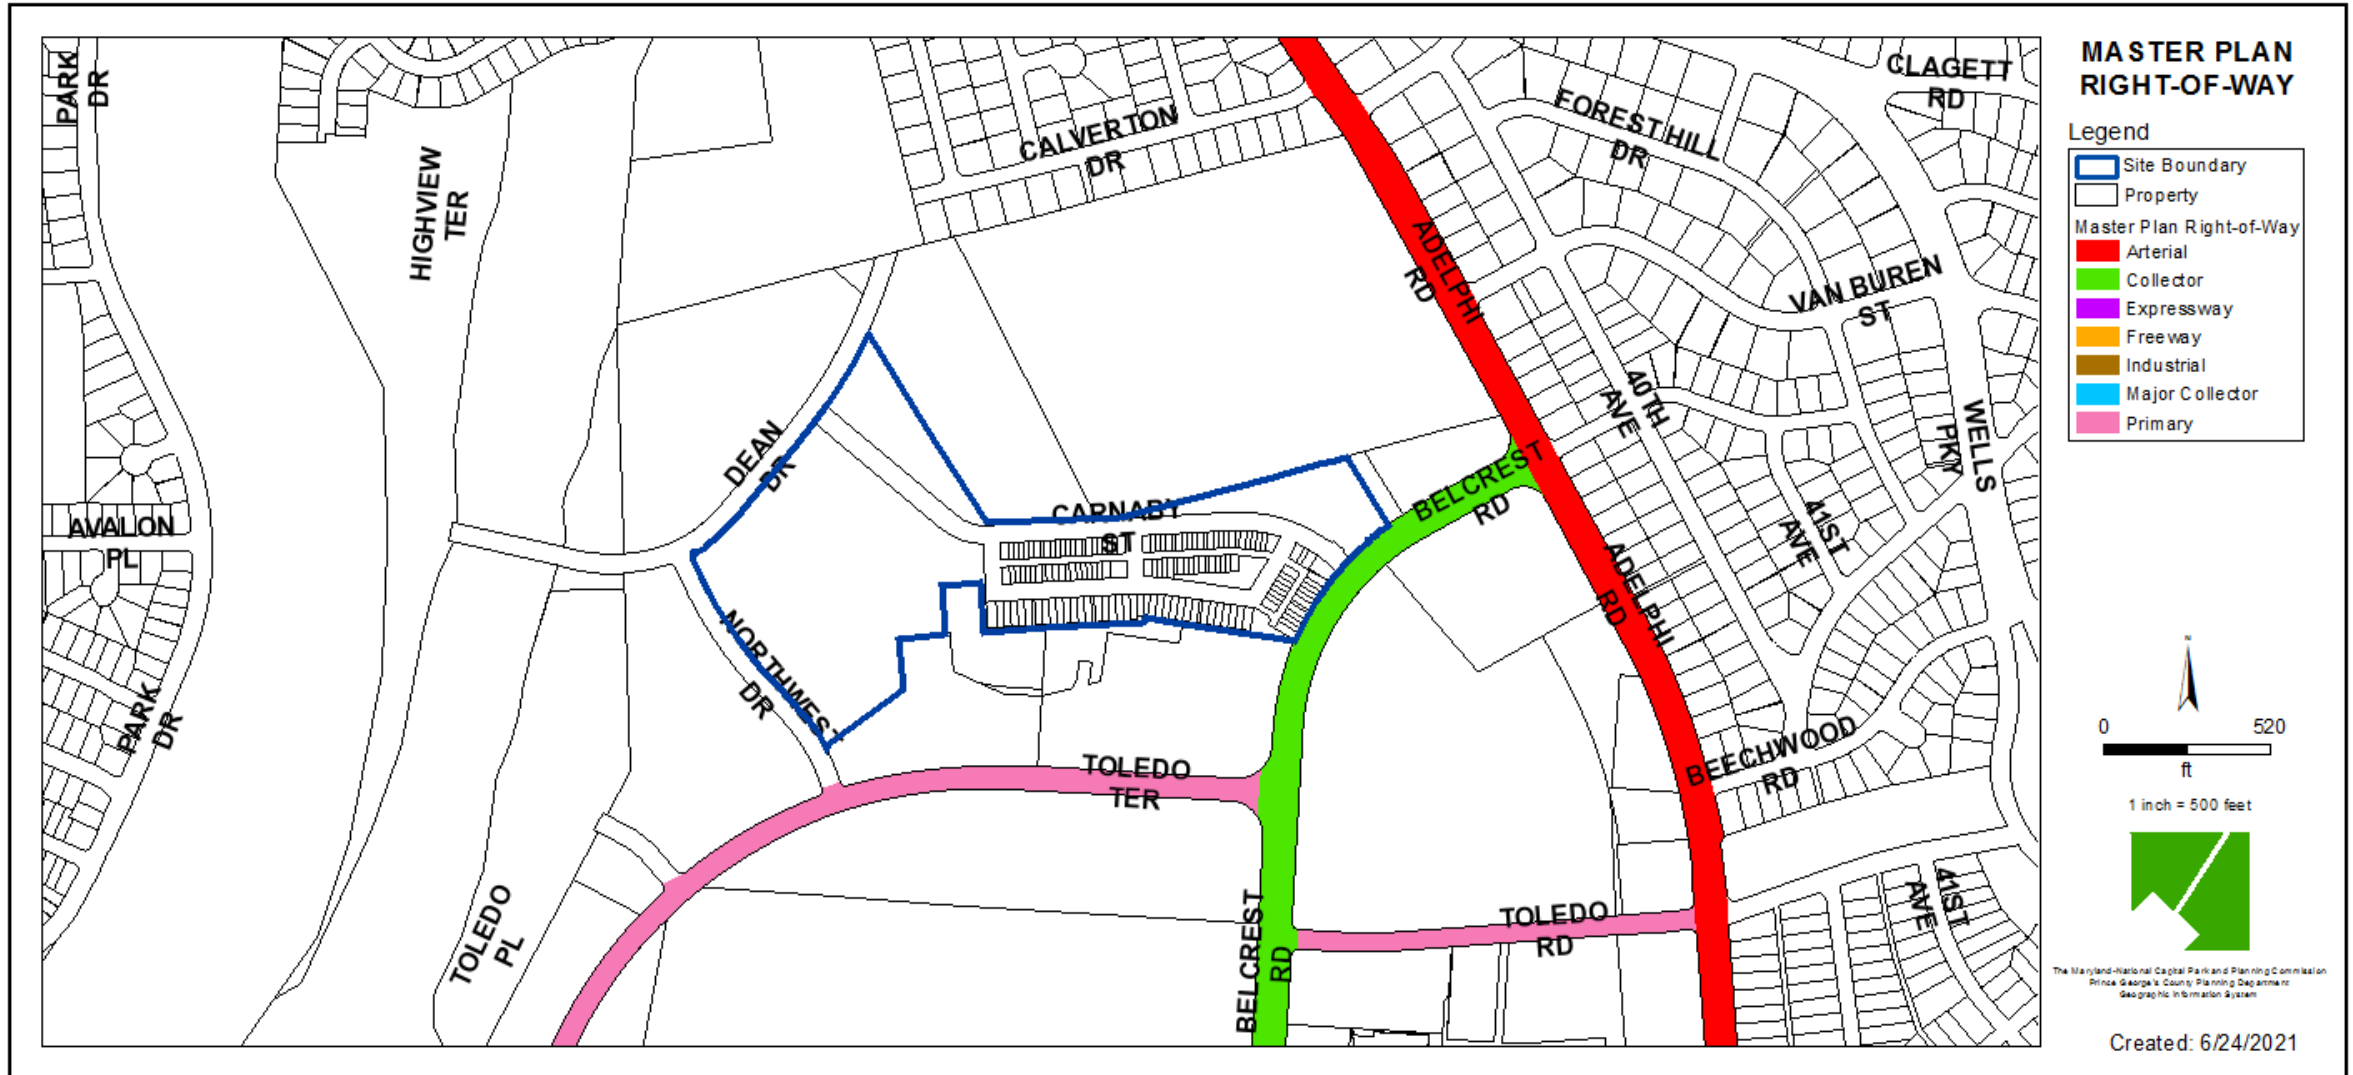


BIRD'S-EYE VIEW WITH APPROXIMATE SITE BOUNDARY OUTLINED

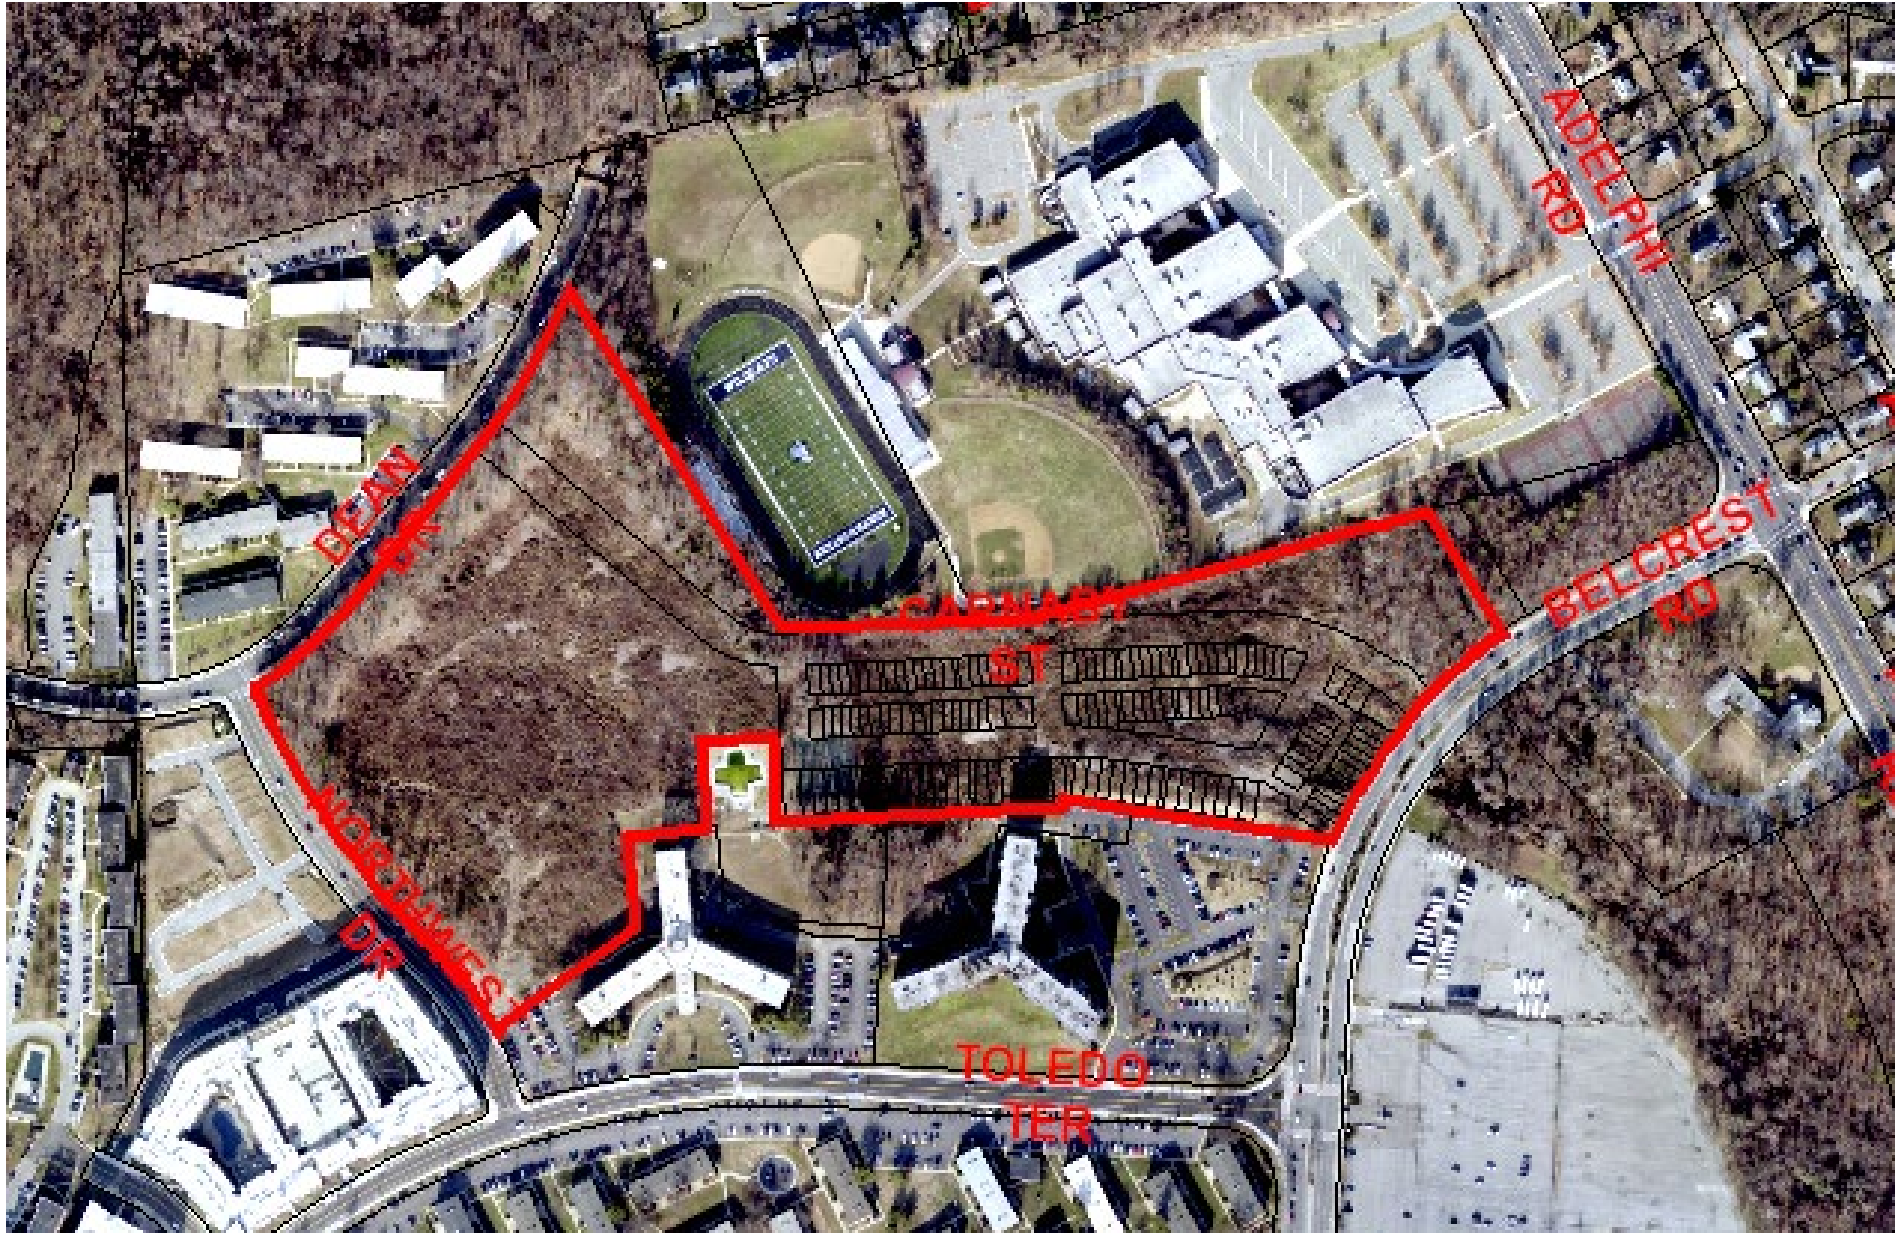


SITE PLAN

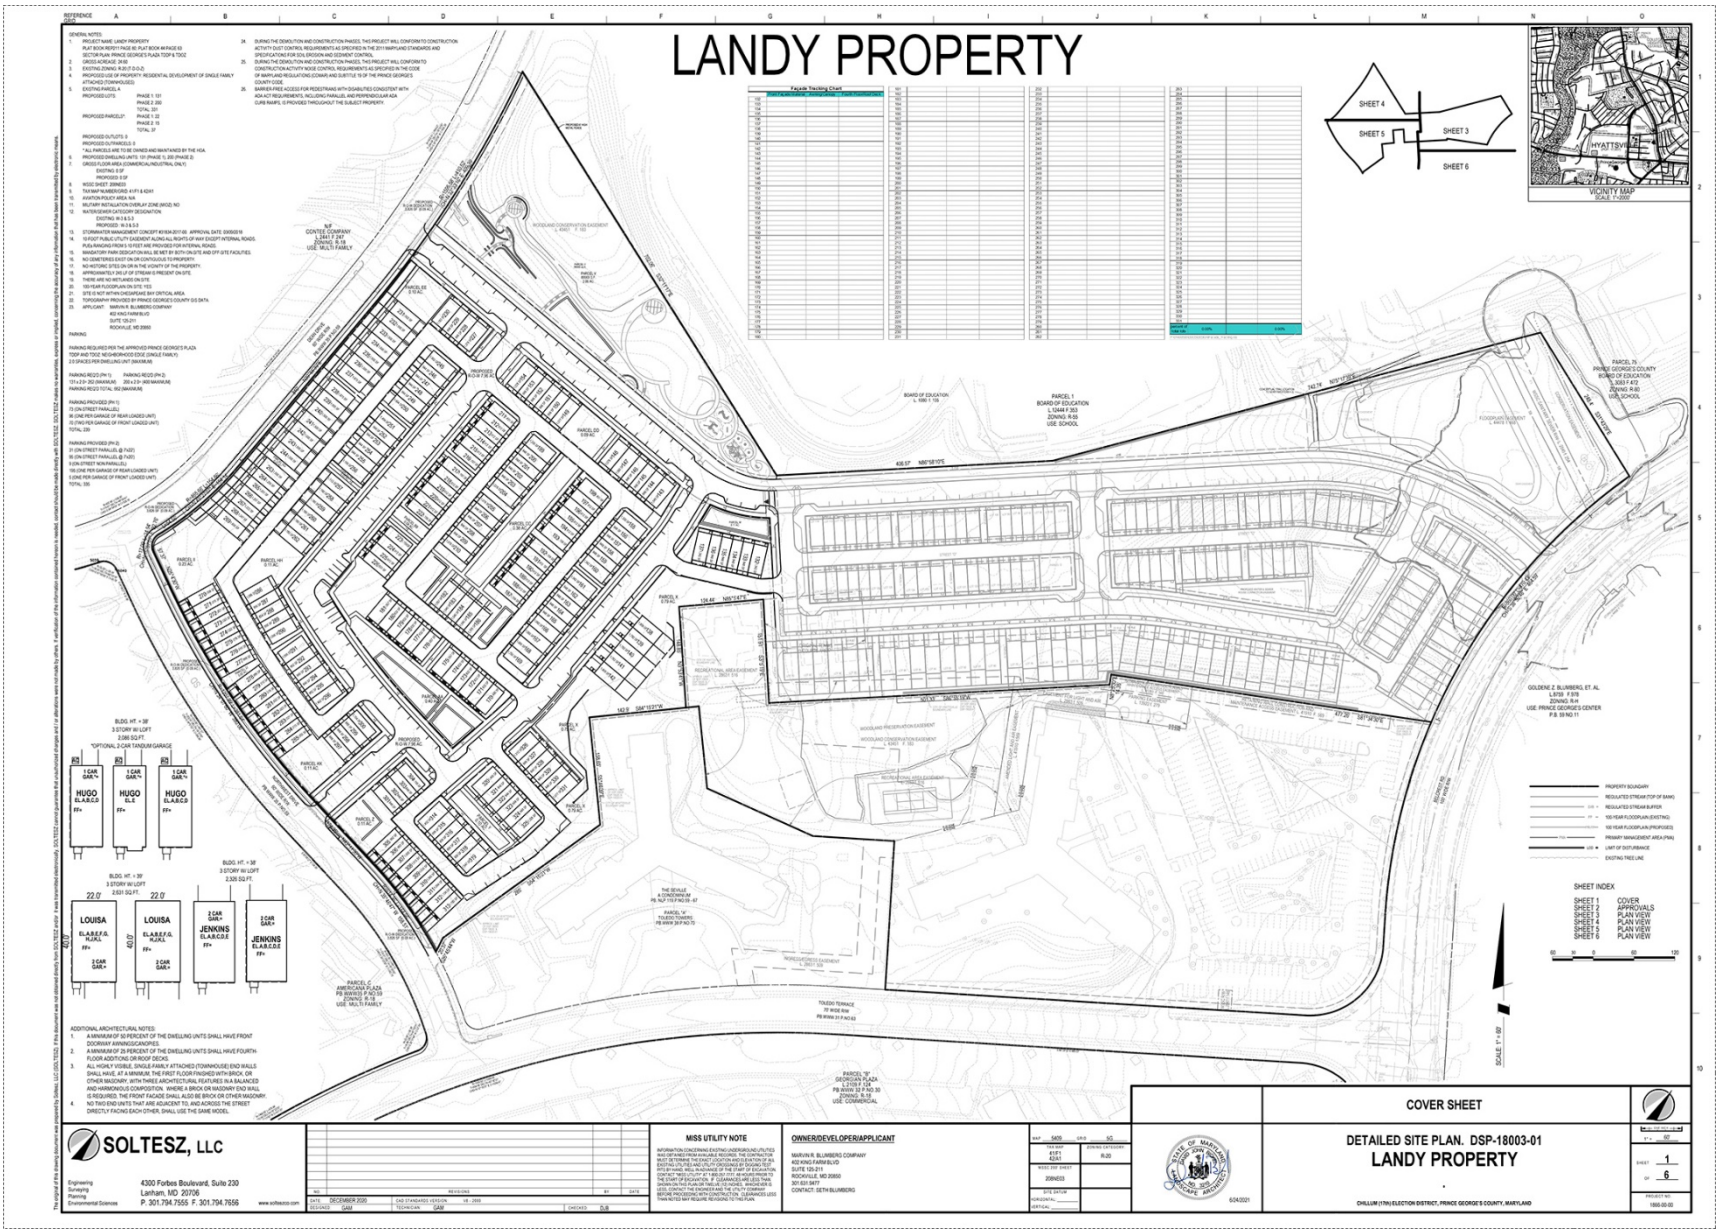


LANDSCAPE PLAN

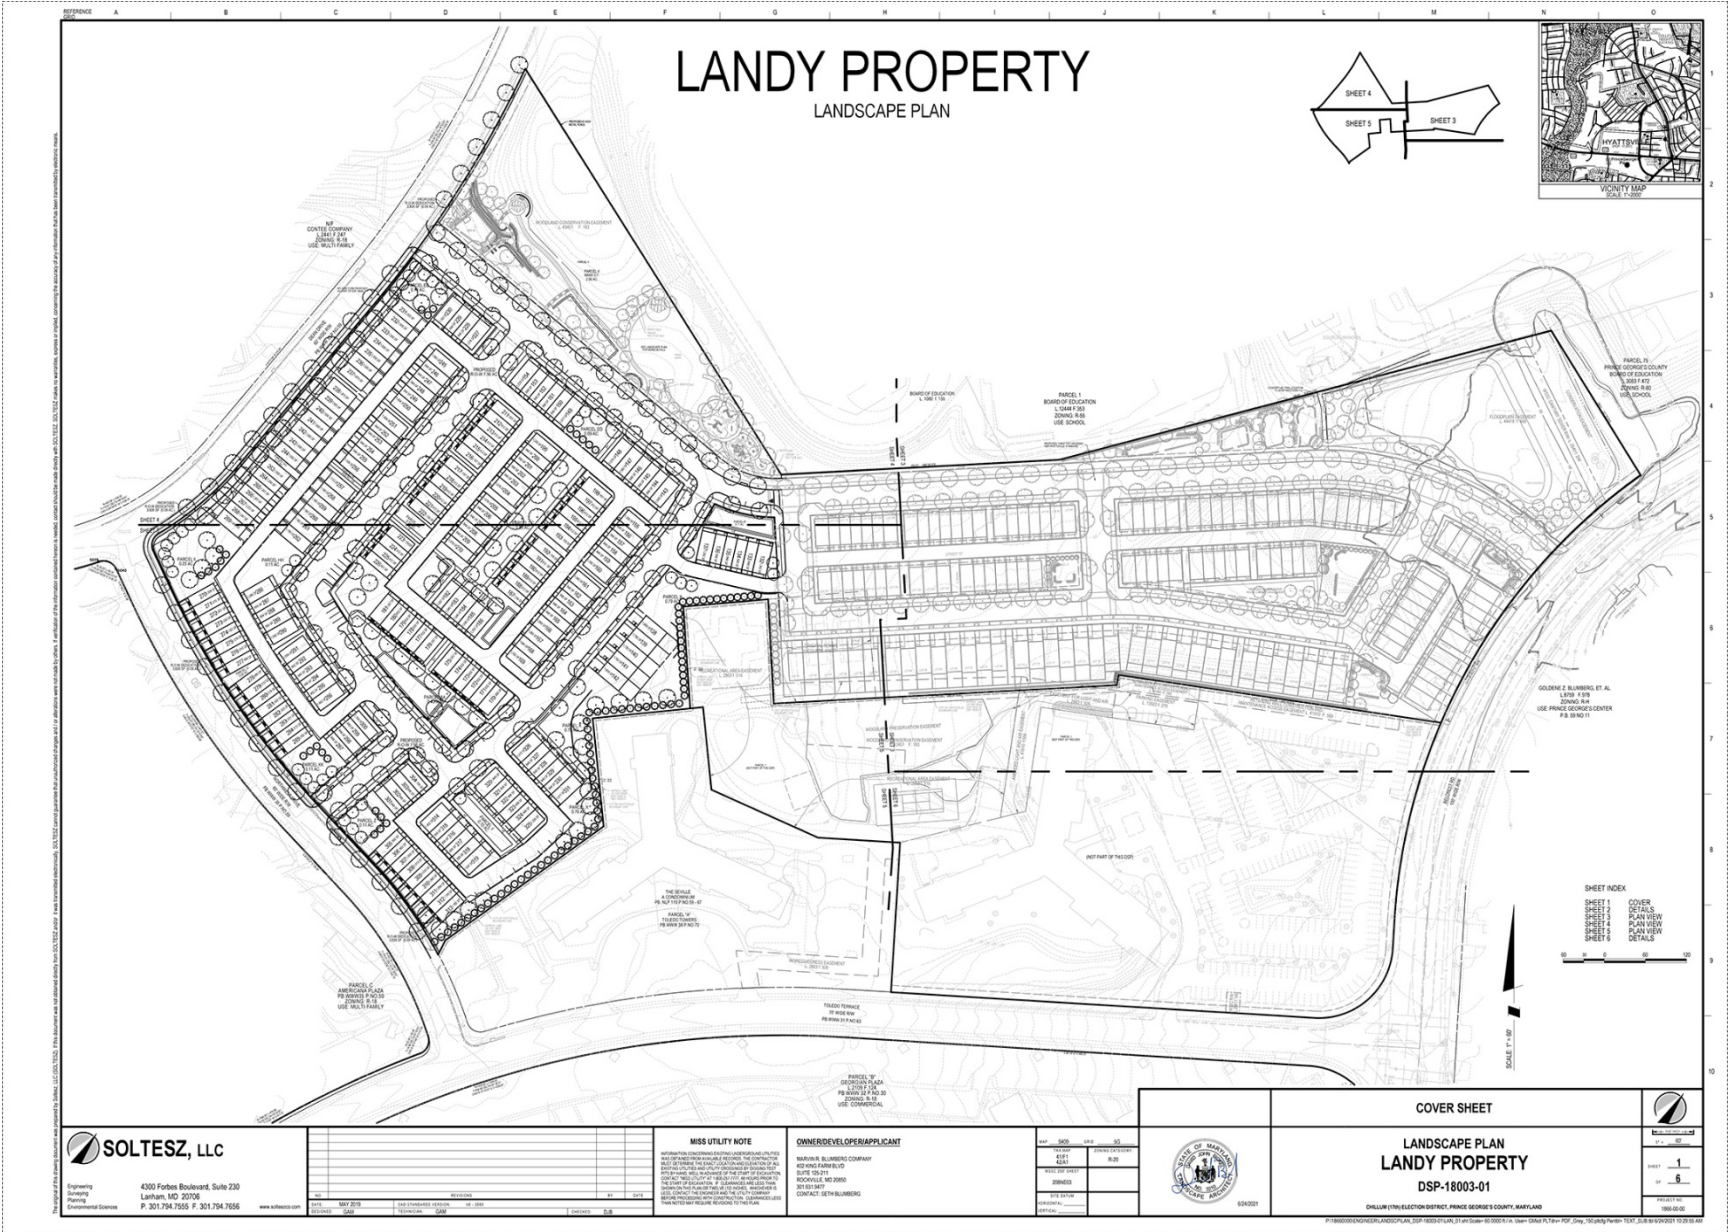

HIGHLY VISIBLE END UNITS EXHIBIT

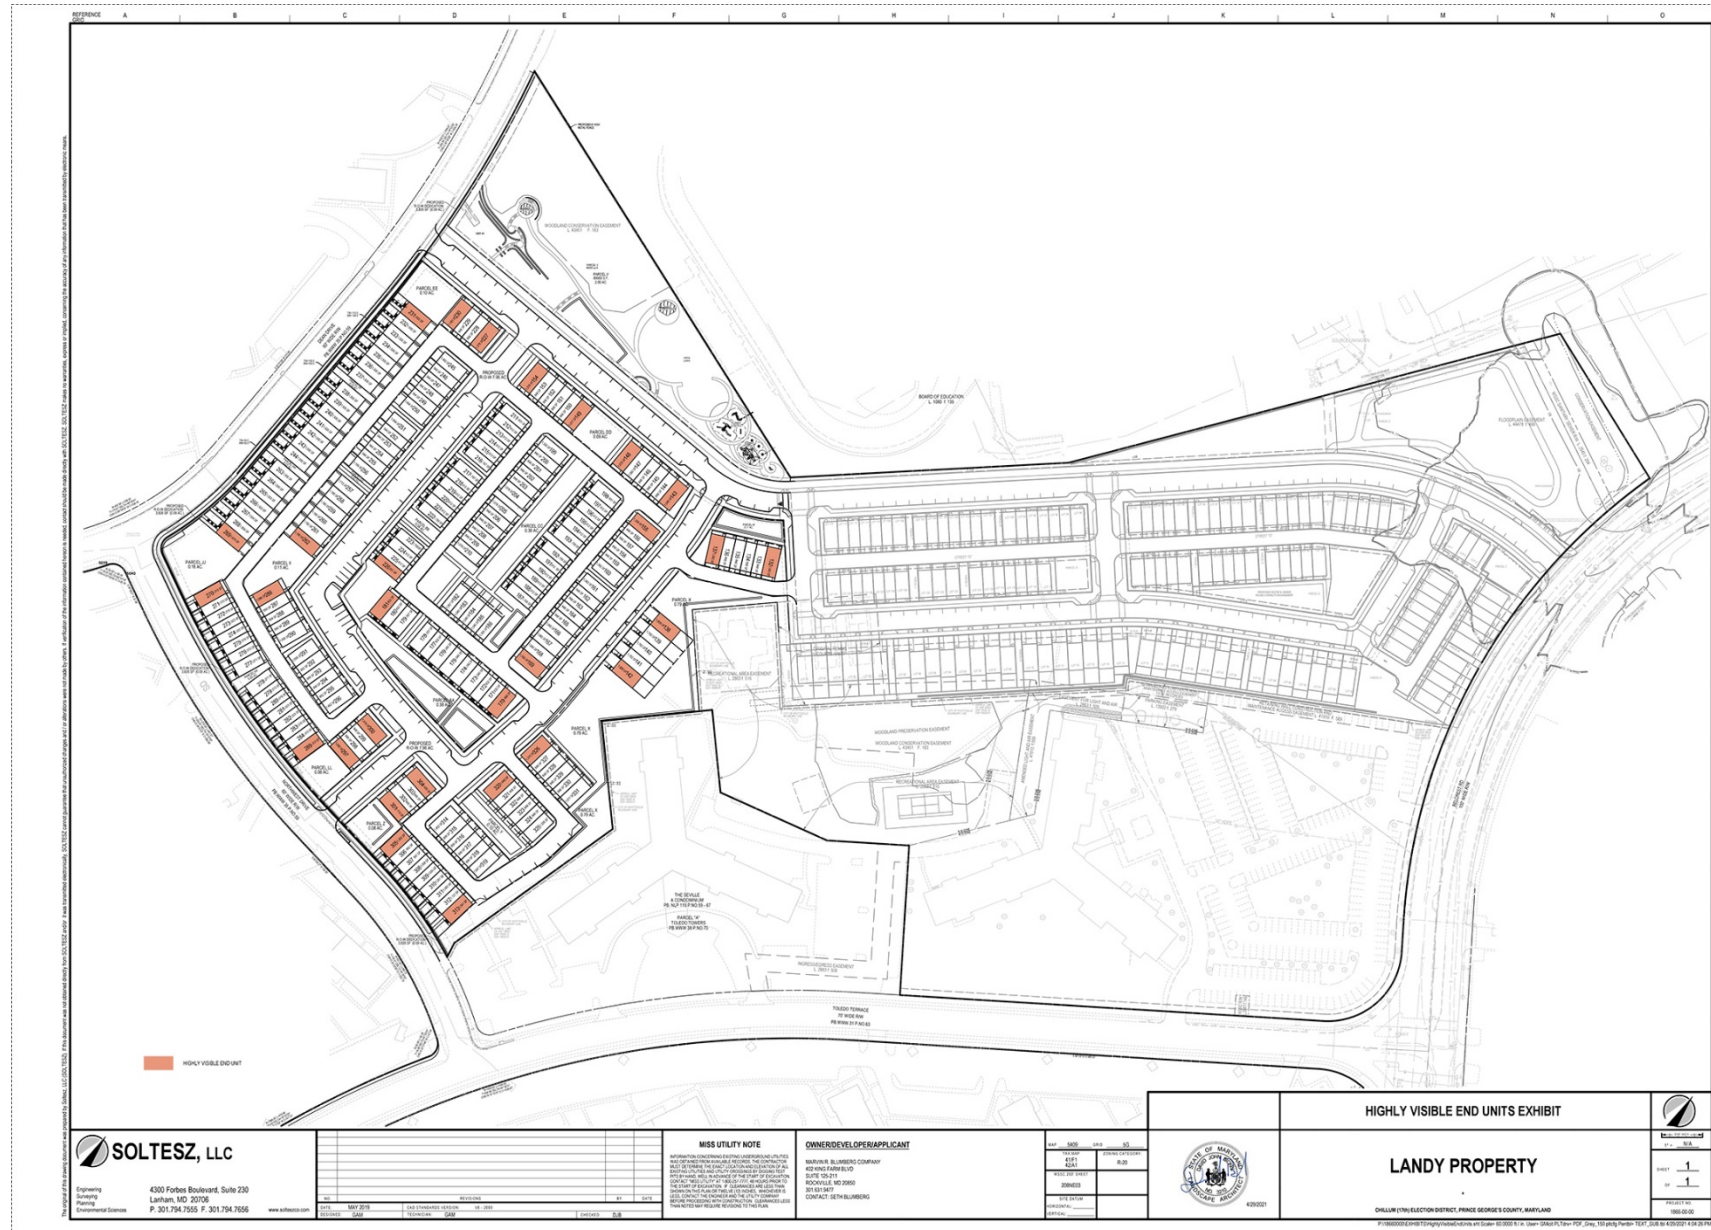

TRAIL CONNECTION EXHIBIT

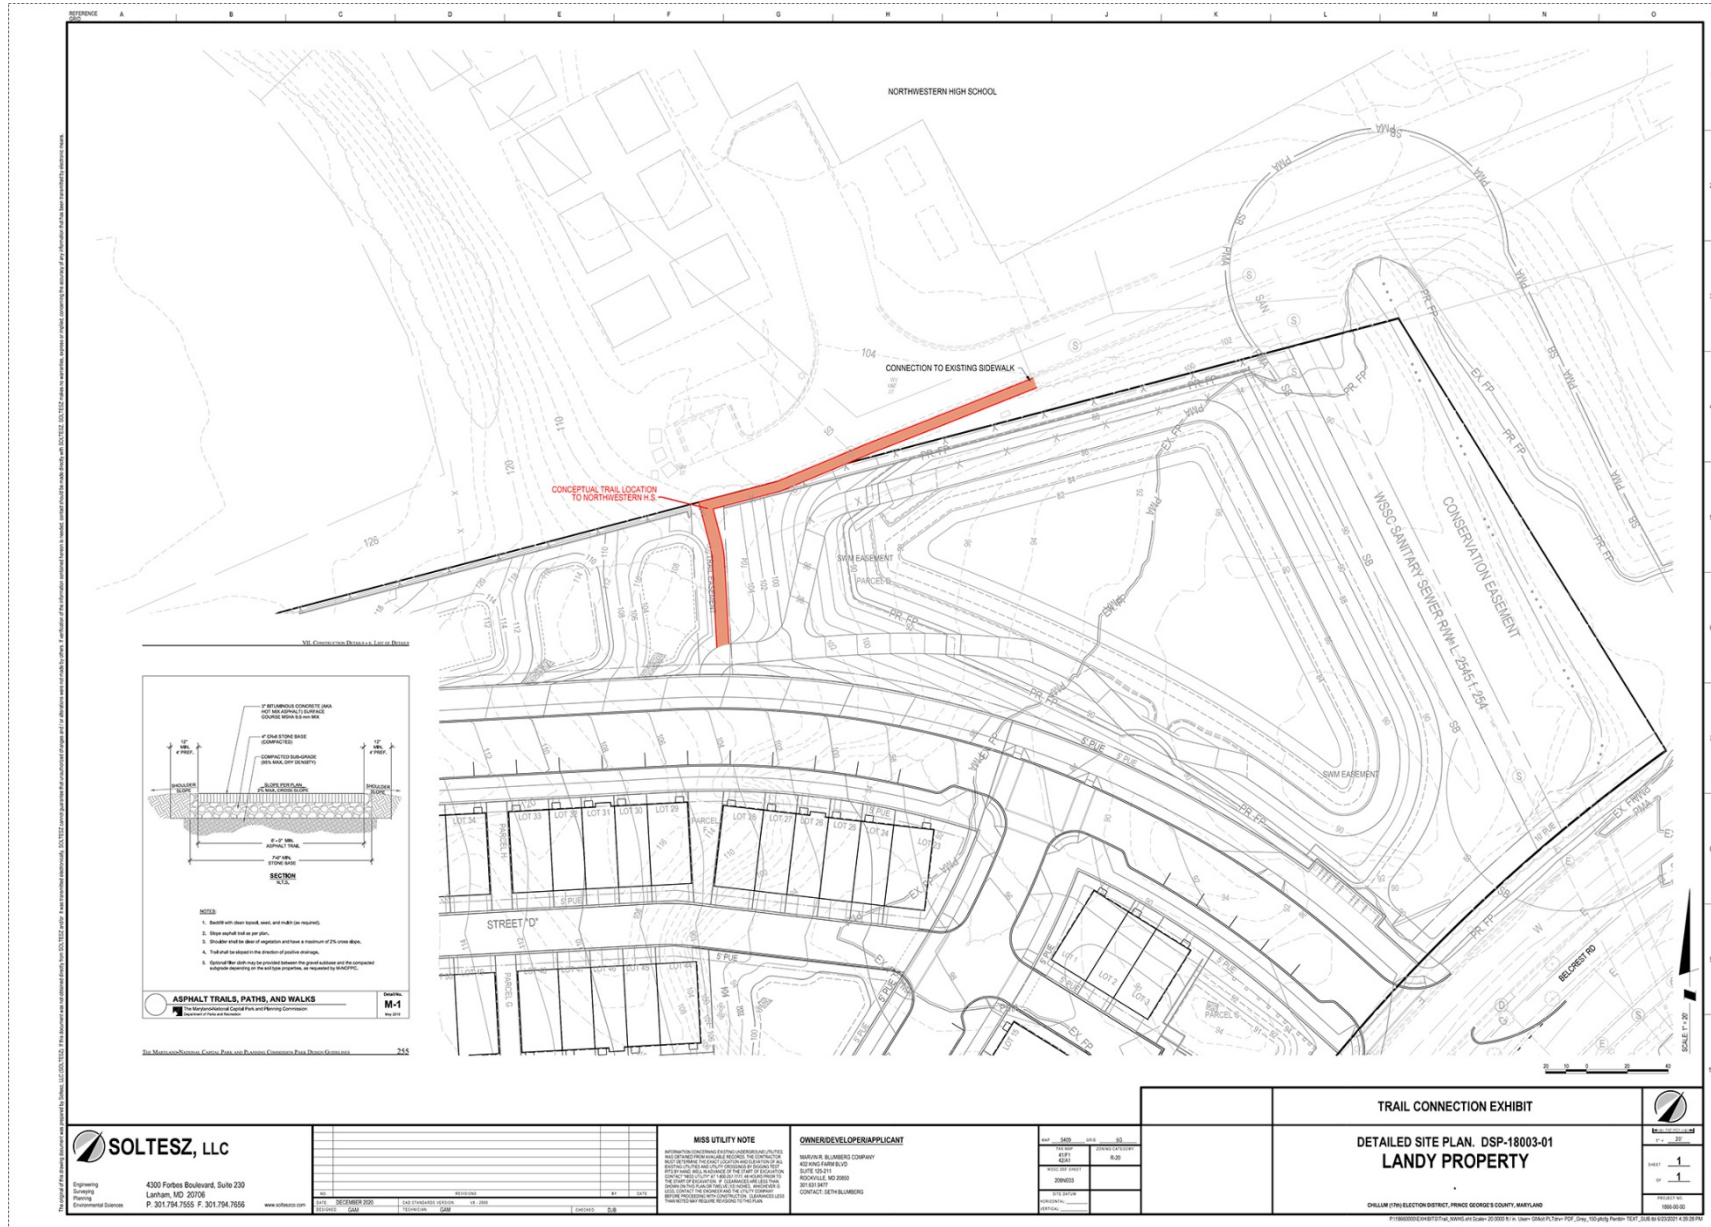

TRUCK TURNING EXHIBIT

