


ITEM: 5


CASE: DSP-18003 FOR INFRASTRUCTURE

LANDY PROPERTY


GENERAL LOCATION MAP

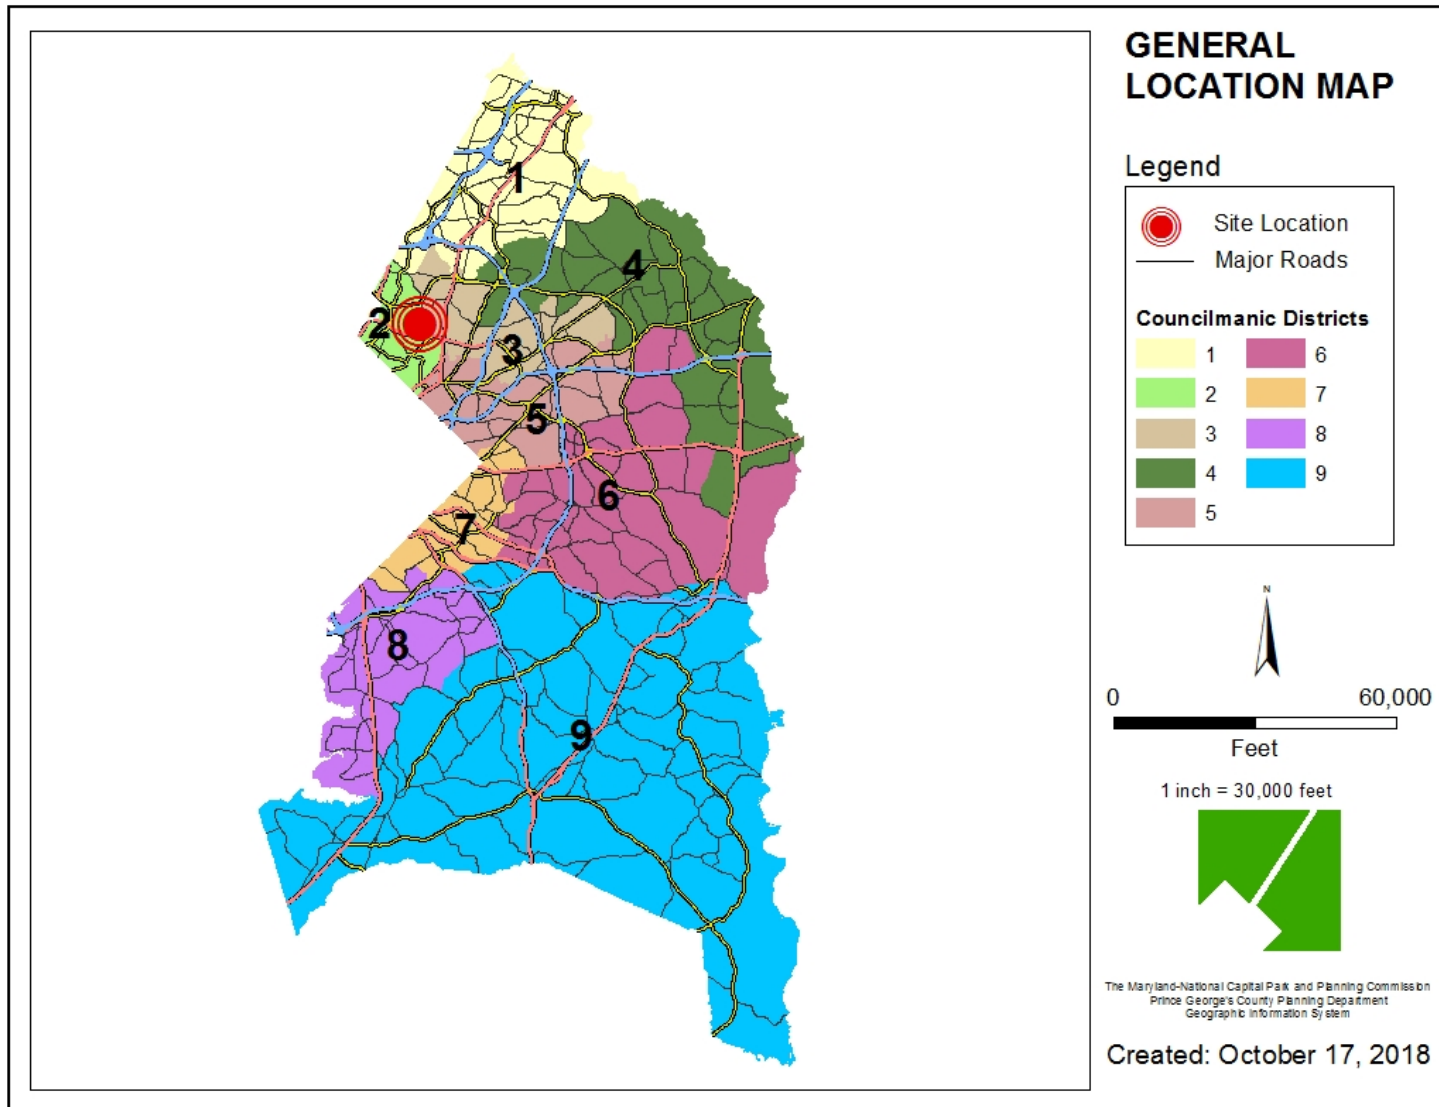


SITE VICINITY

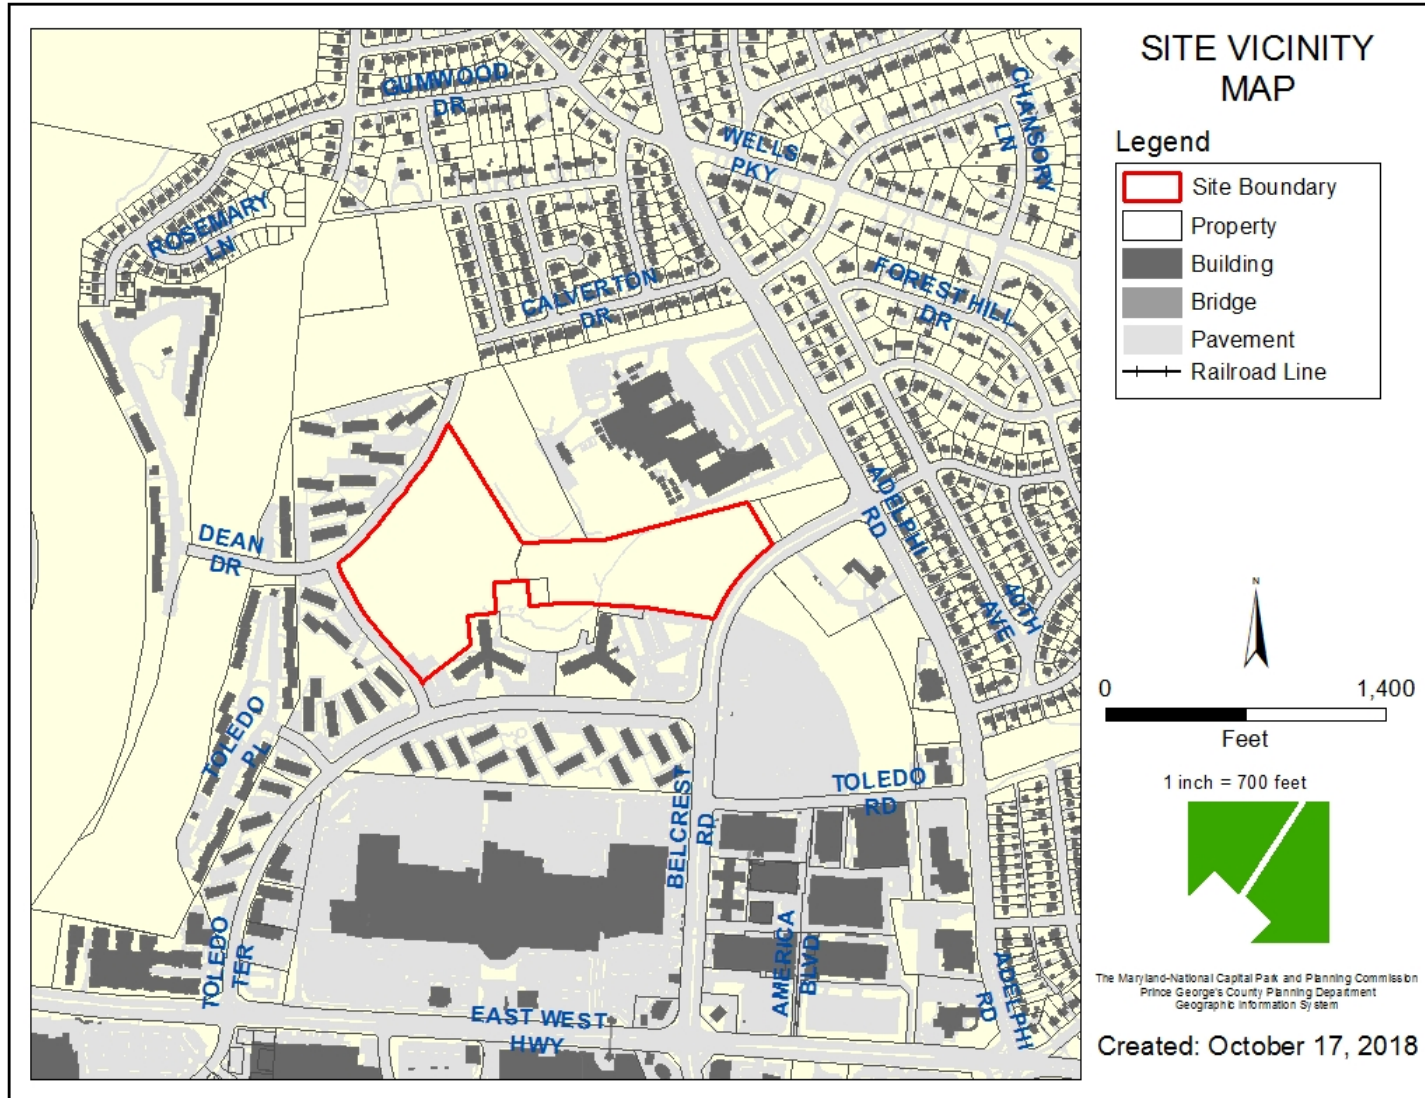


ZONING MAP

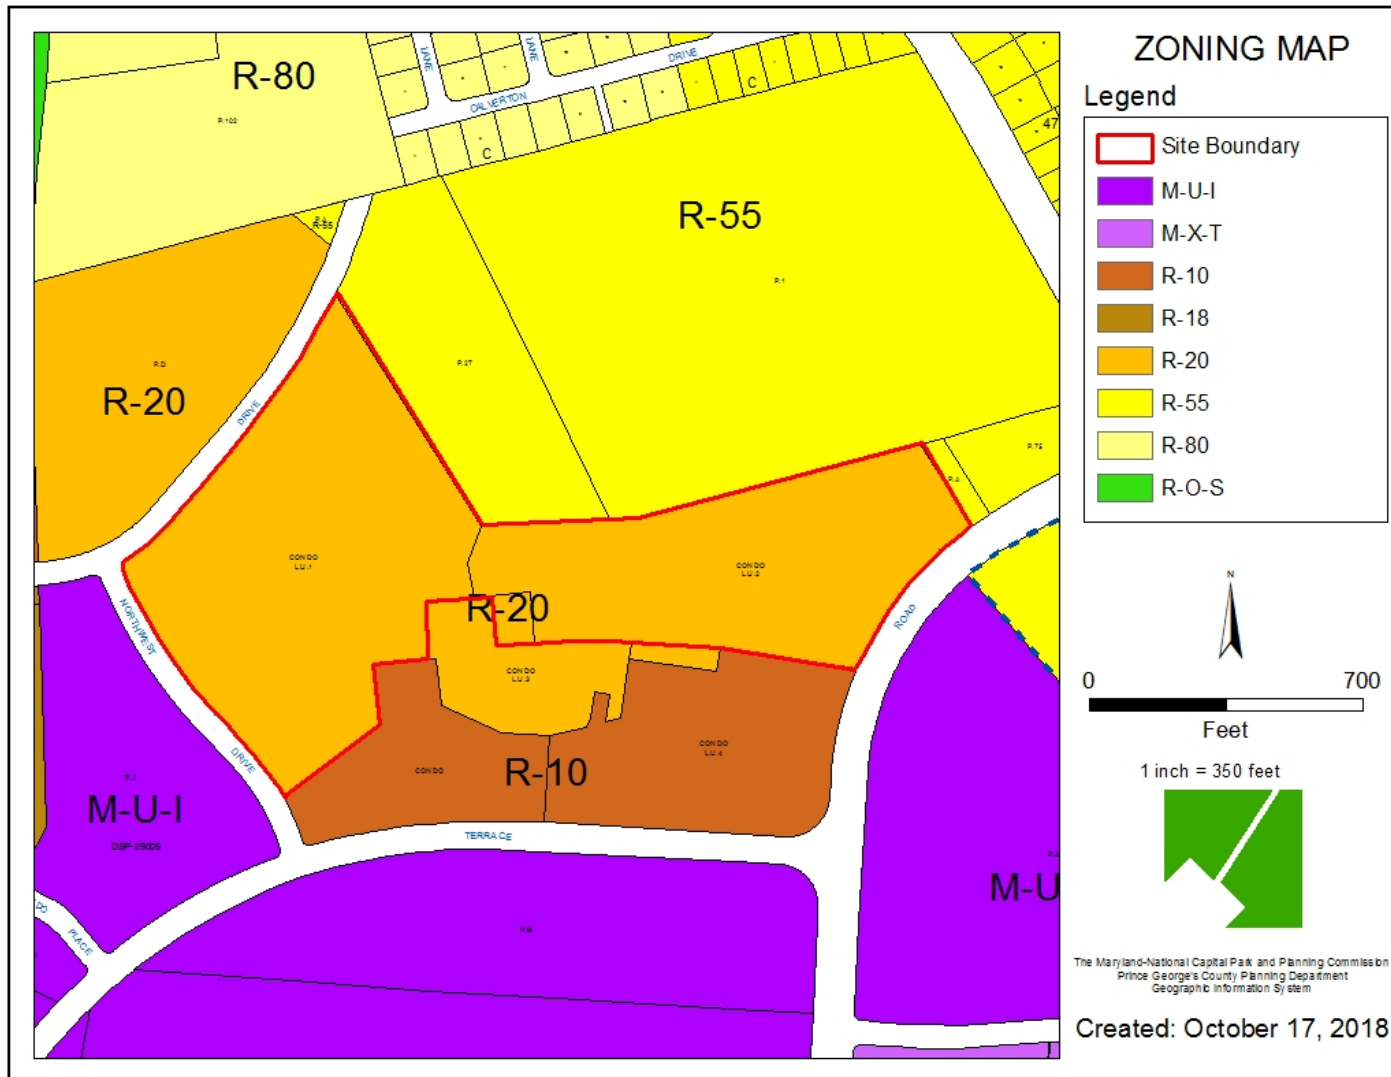


OVERLAY MAP

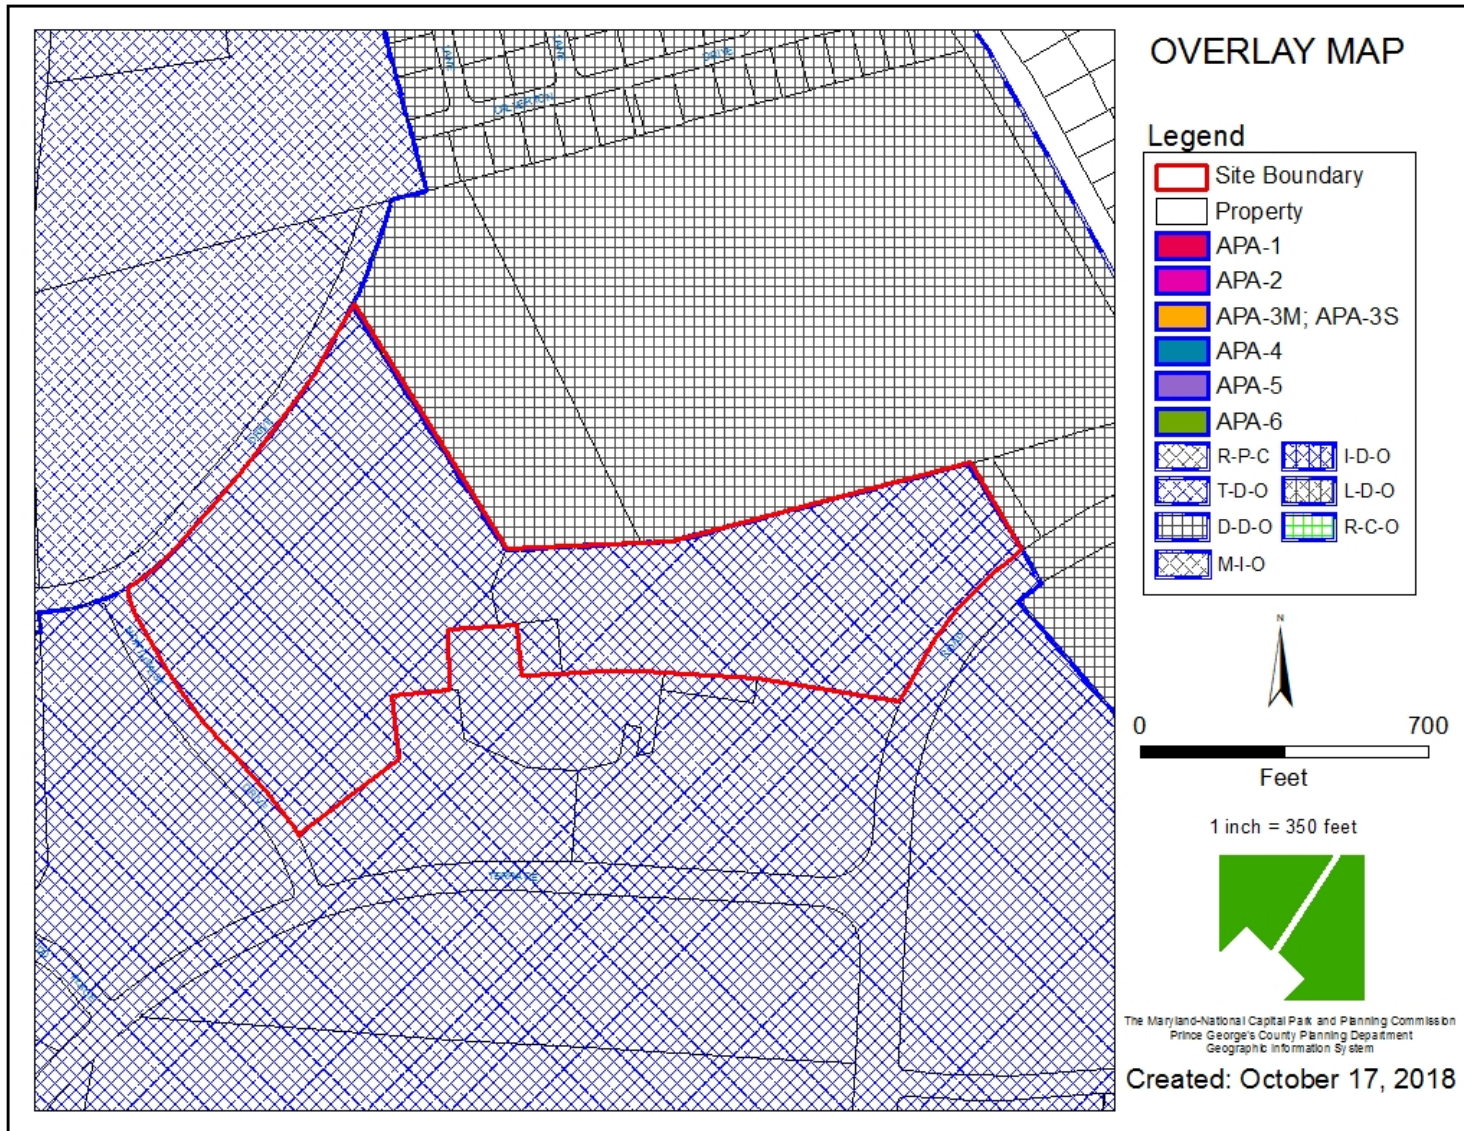


AERIAL MAP

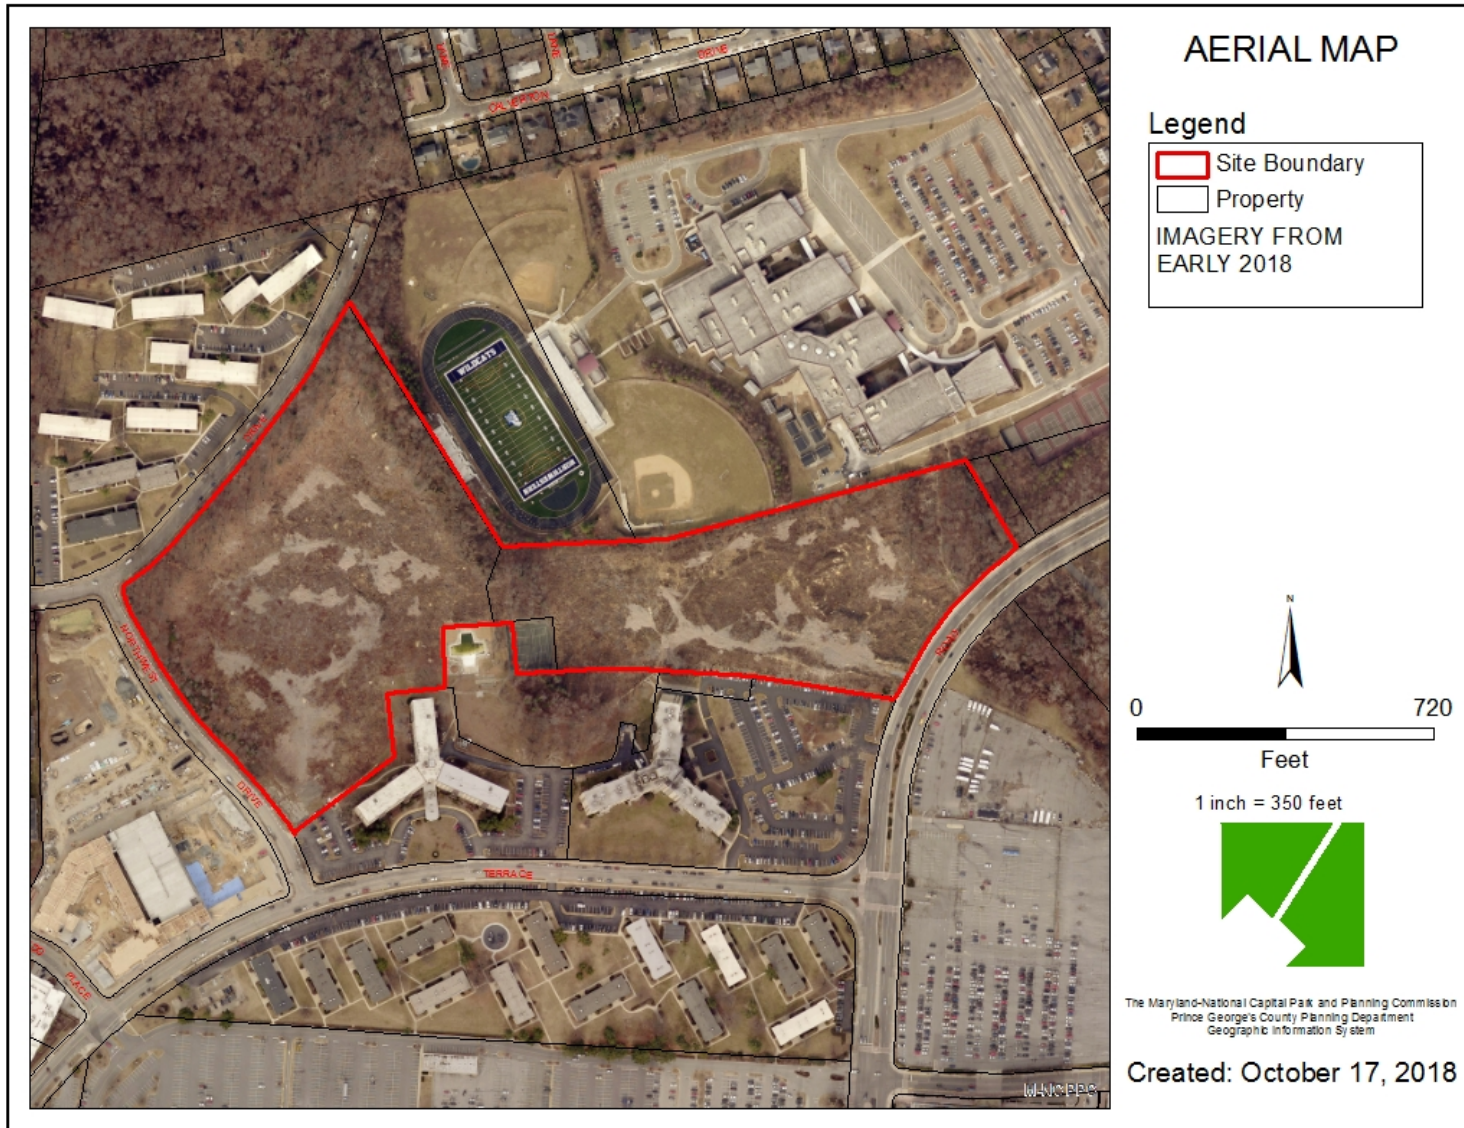

SITE MAP

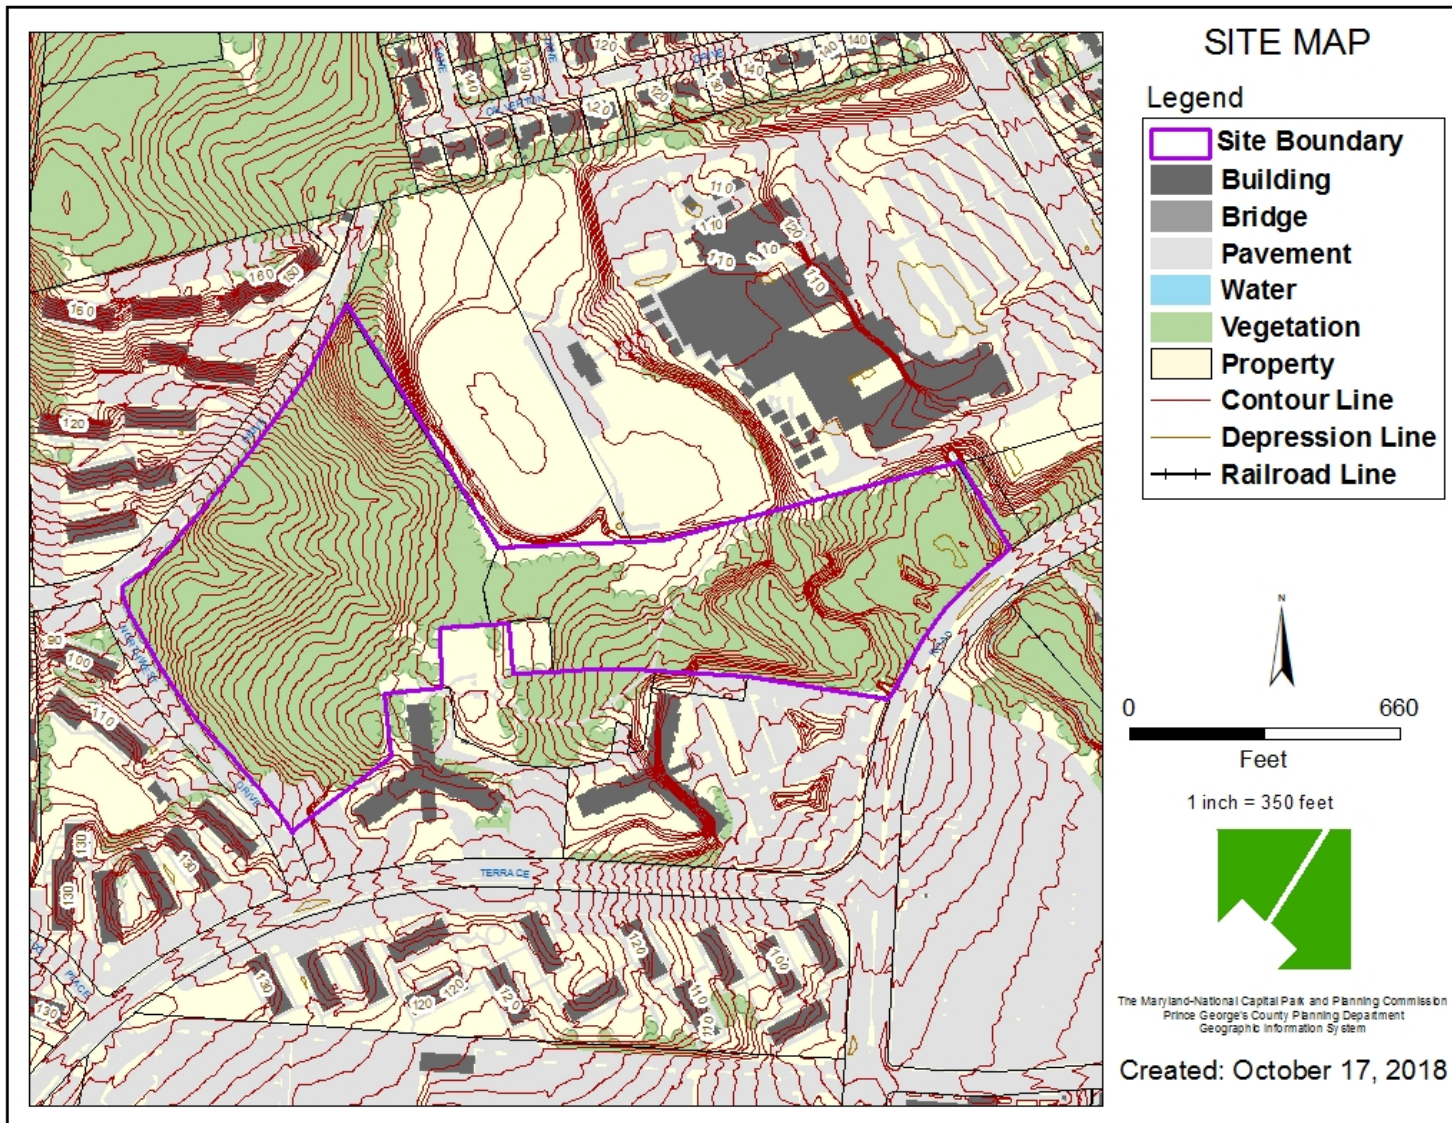

MASTER PLAN RIGHT-OF-WAY MAP

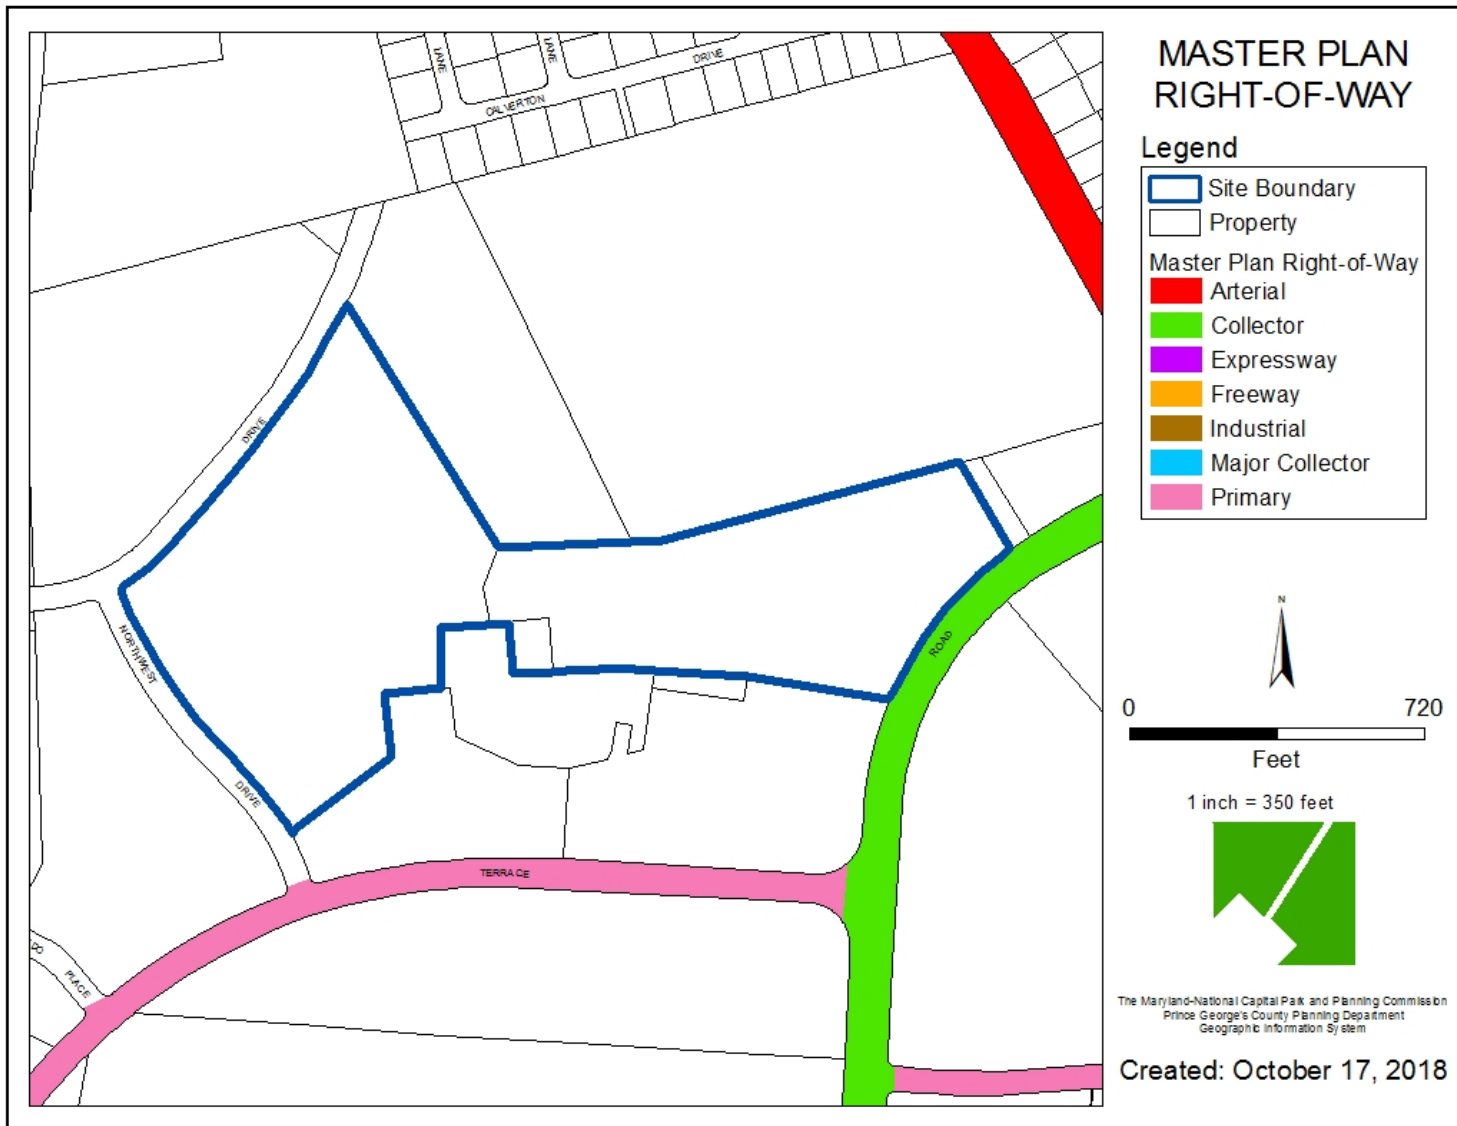

BIRD'S-EYE VIEW



DETAILED SITE PLAN



DETAILED SITE PLAN-PARK/TRAIL CONNECTION



PARK-PERSPECTIVE



LANDY PROPERTY
PRINCE GEORGE'S COUNTY, MD

PERSPECTIVE
LOOKING THROUGH THE PARK

PARKERRODRIGUEZ, INC
Landscape Architecture | Urban Design | Planning
NTS May 04, 2018

