


ITEM: 6

CASE: DSP-18018


SKYVIEW CONDOMINIUMS

THE PRINCE GEORGE'S COUNTY PLANNING DEPARTMENT


GENERAL LOCATION MAP

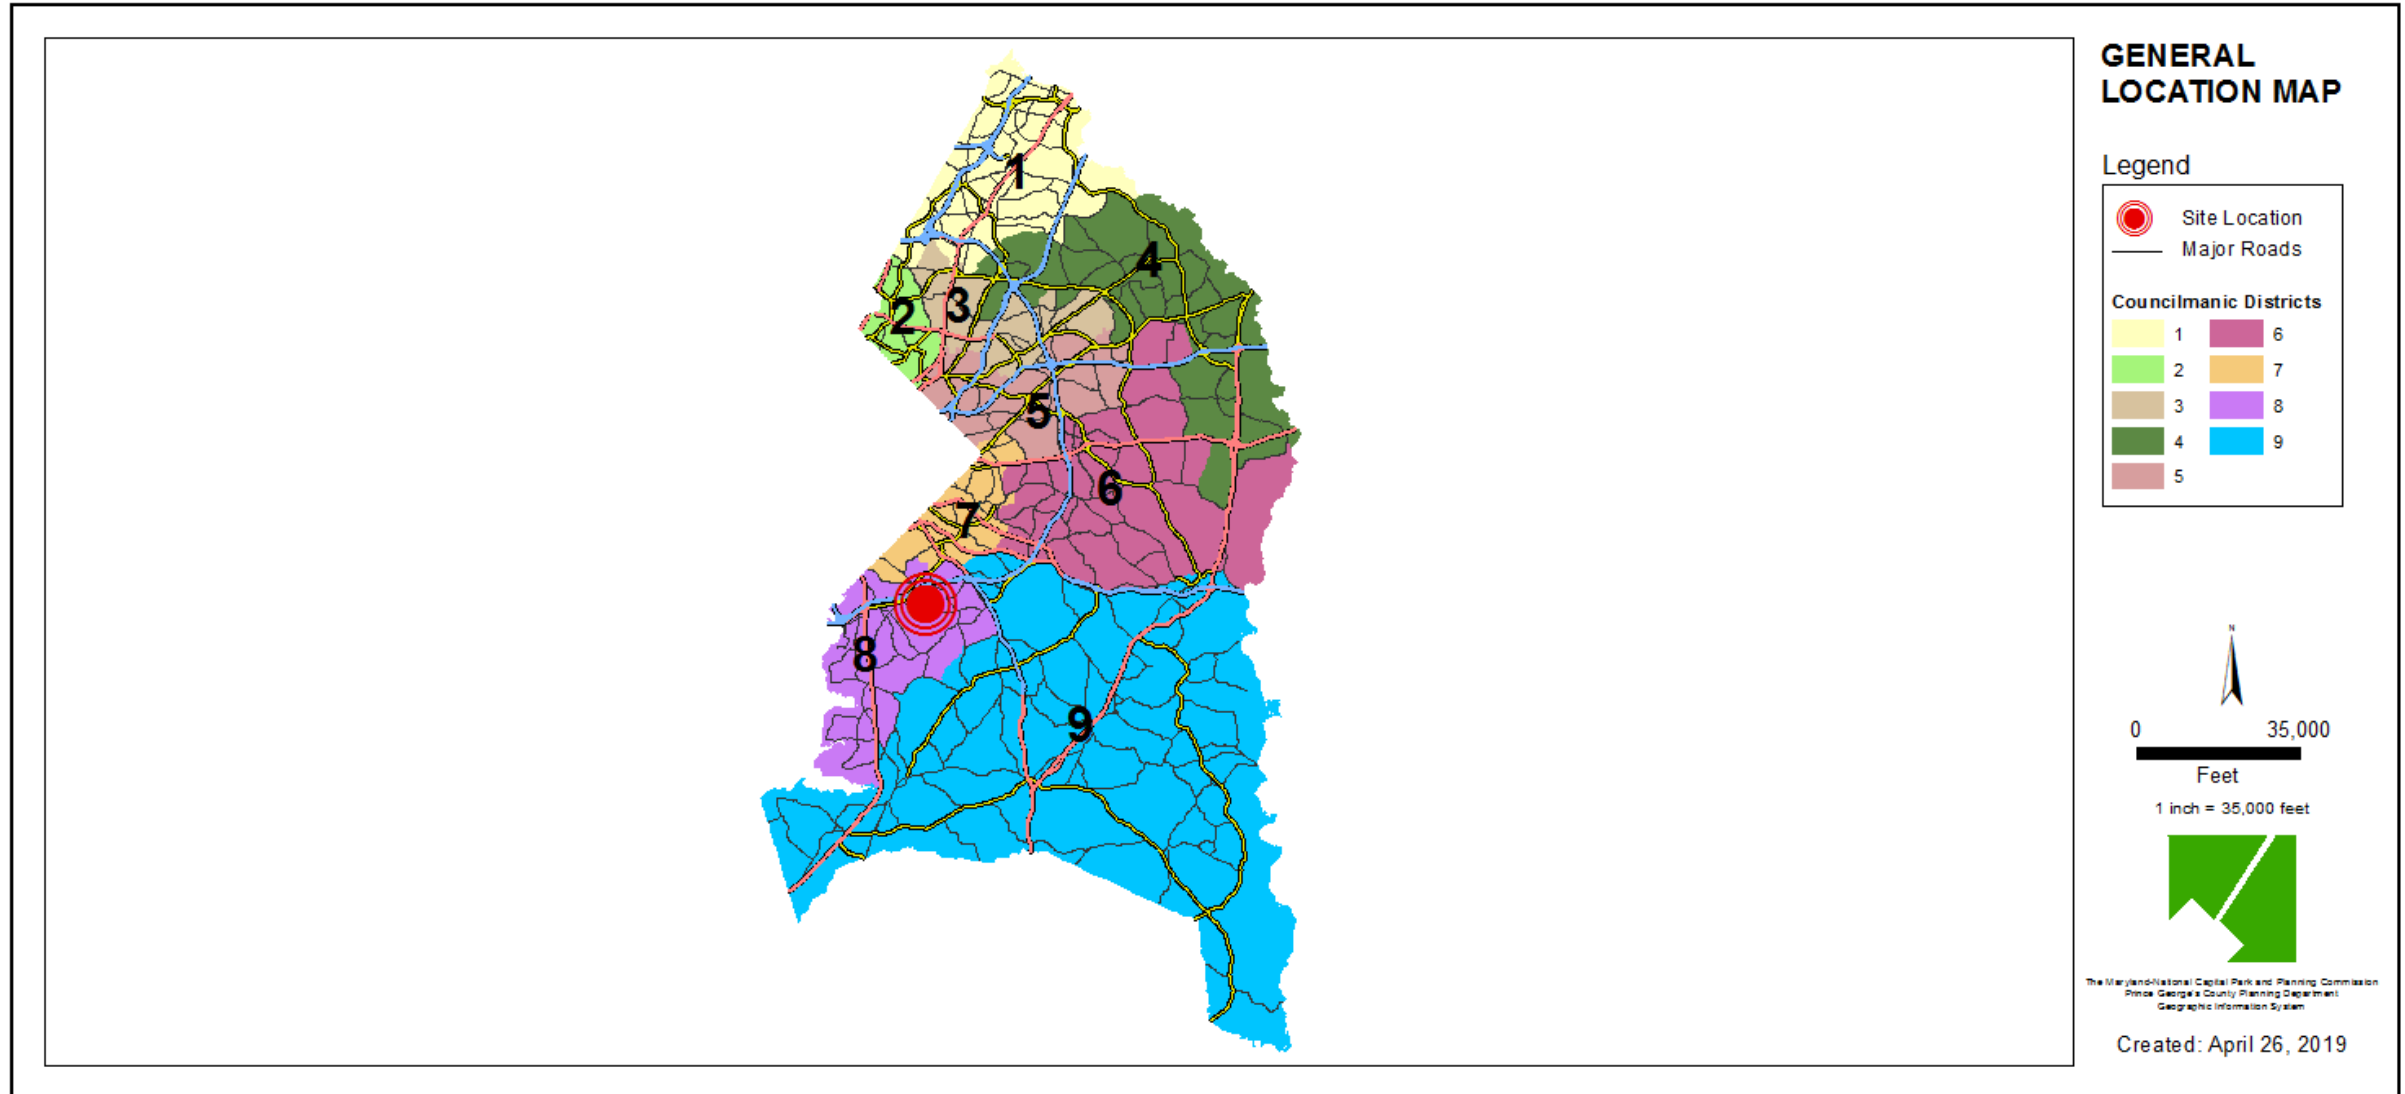

SITE VICINITY

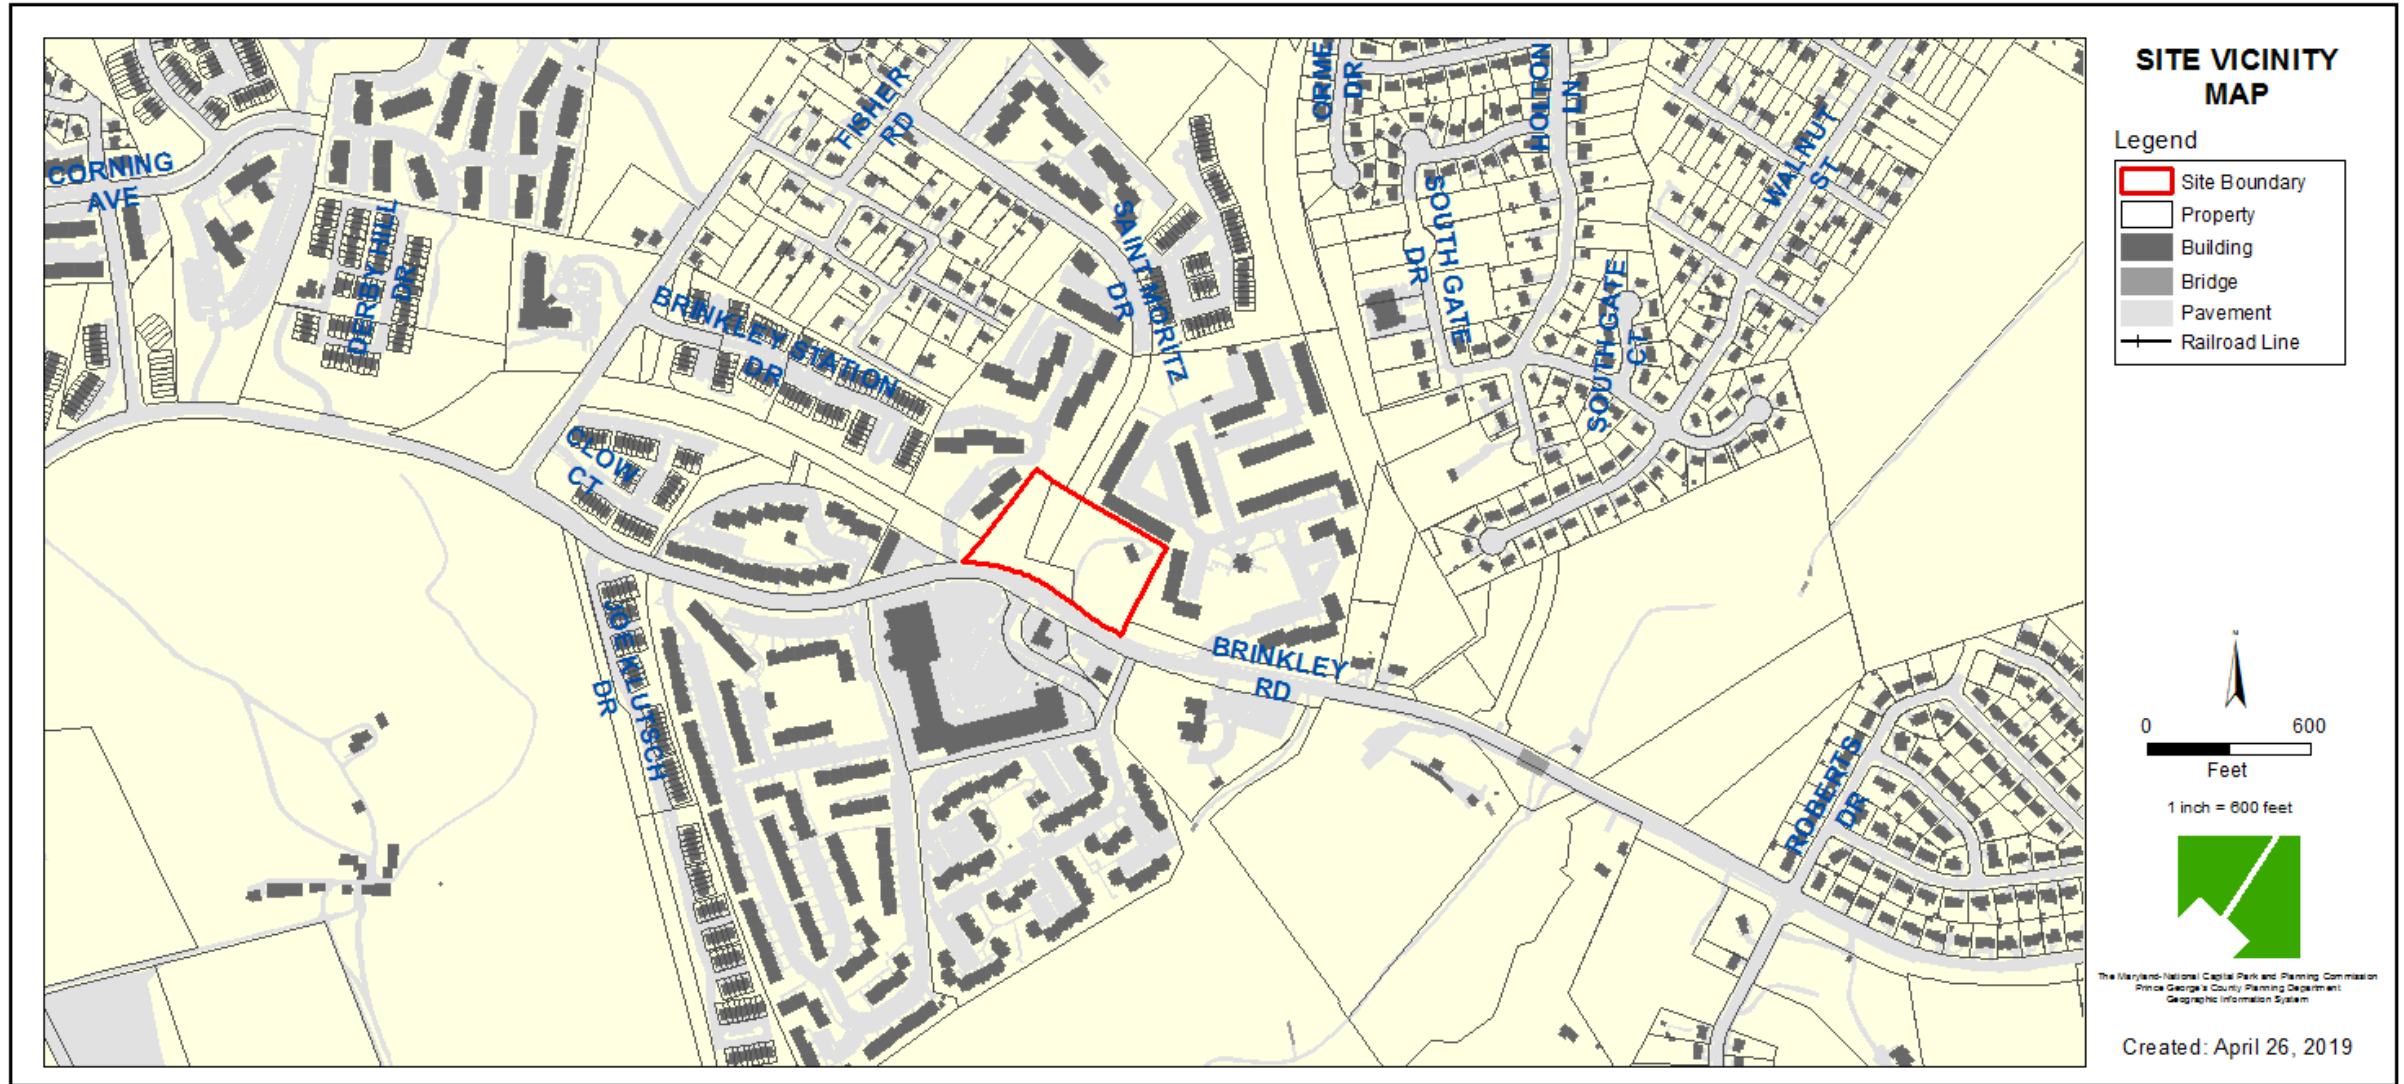


ZONING MAP

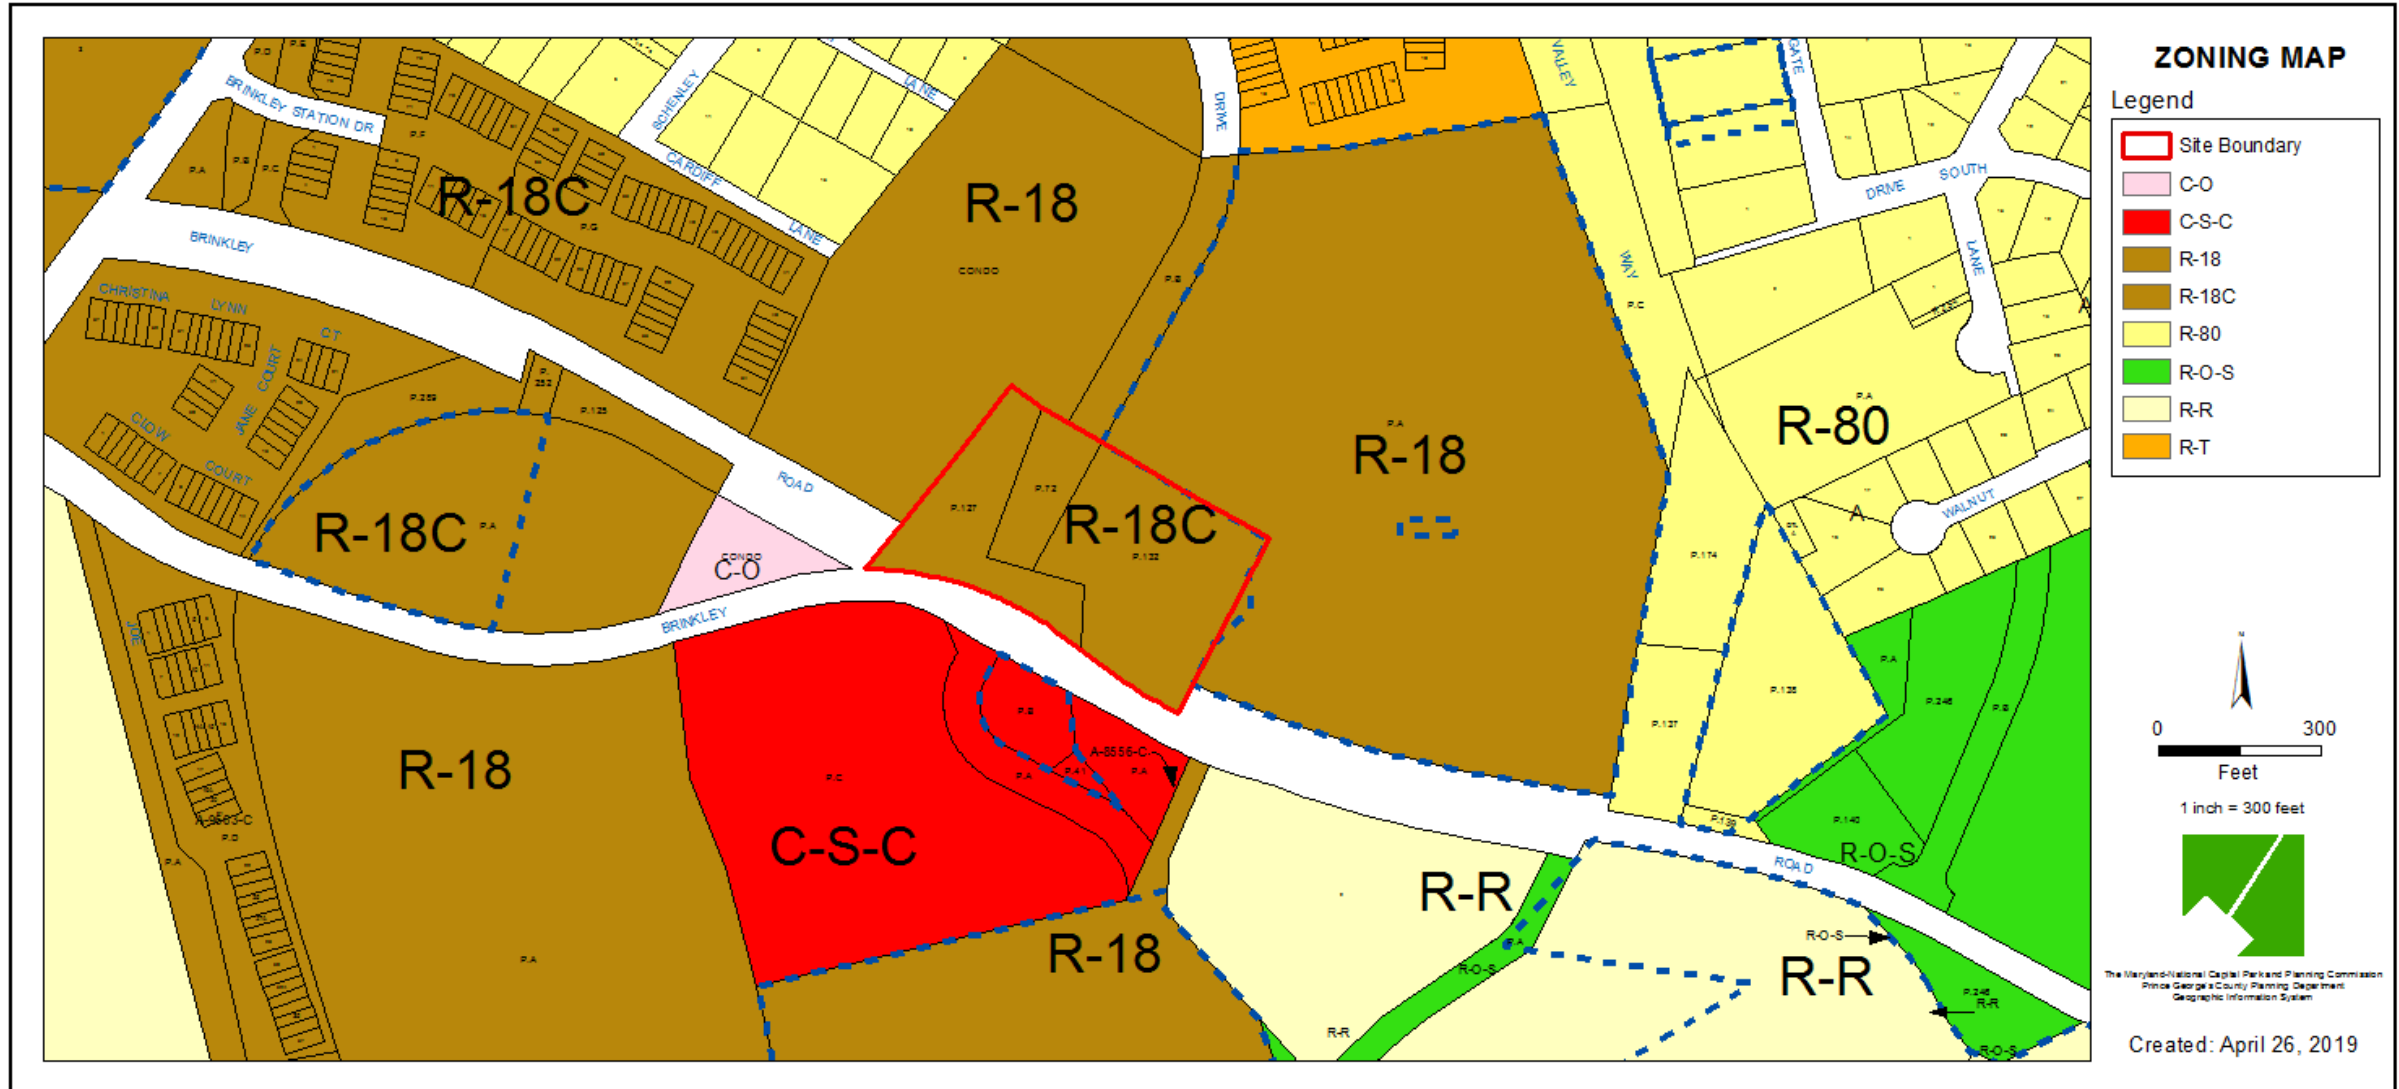


AERIAL MAP



SITE MAP

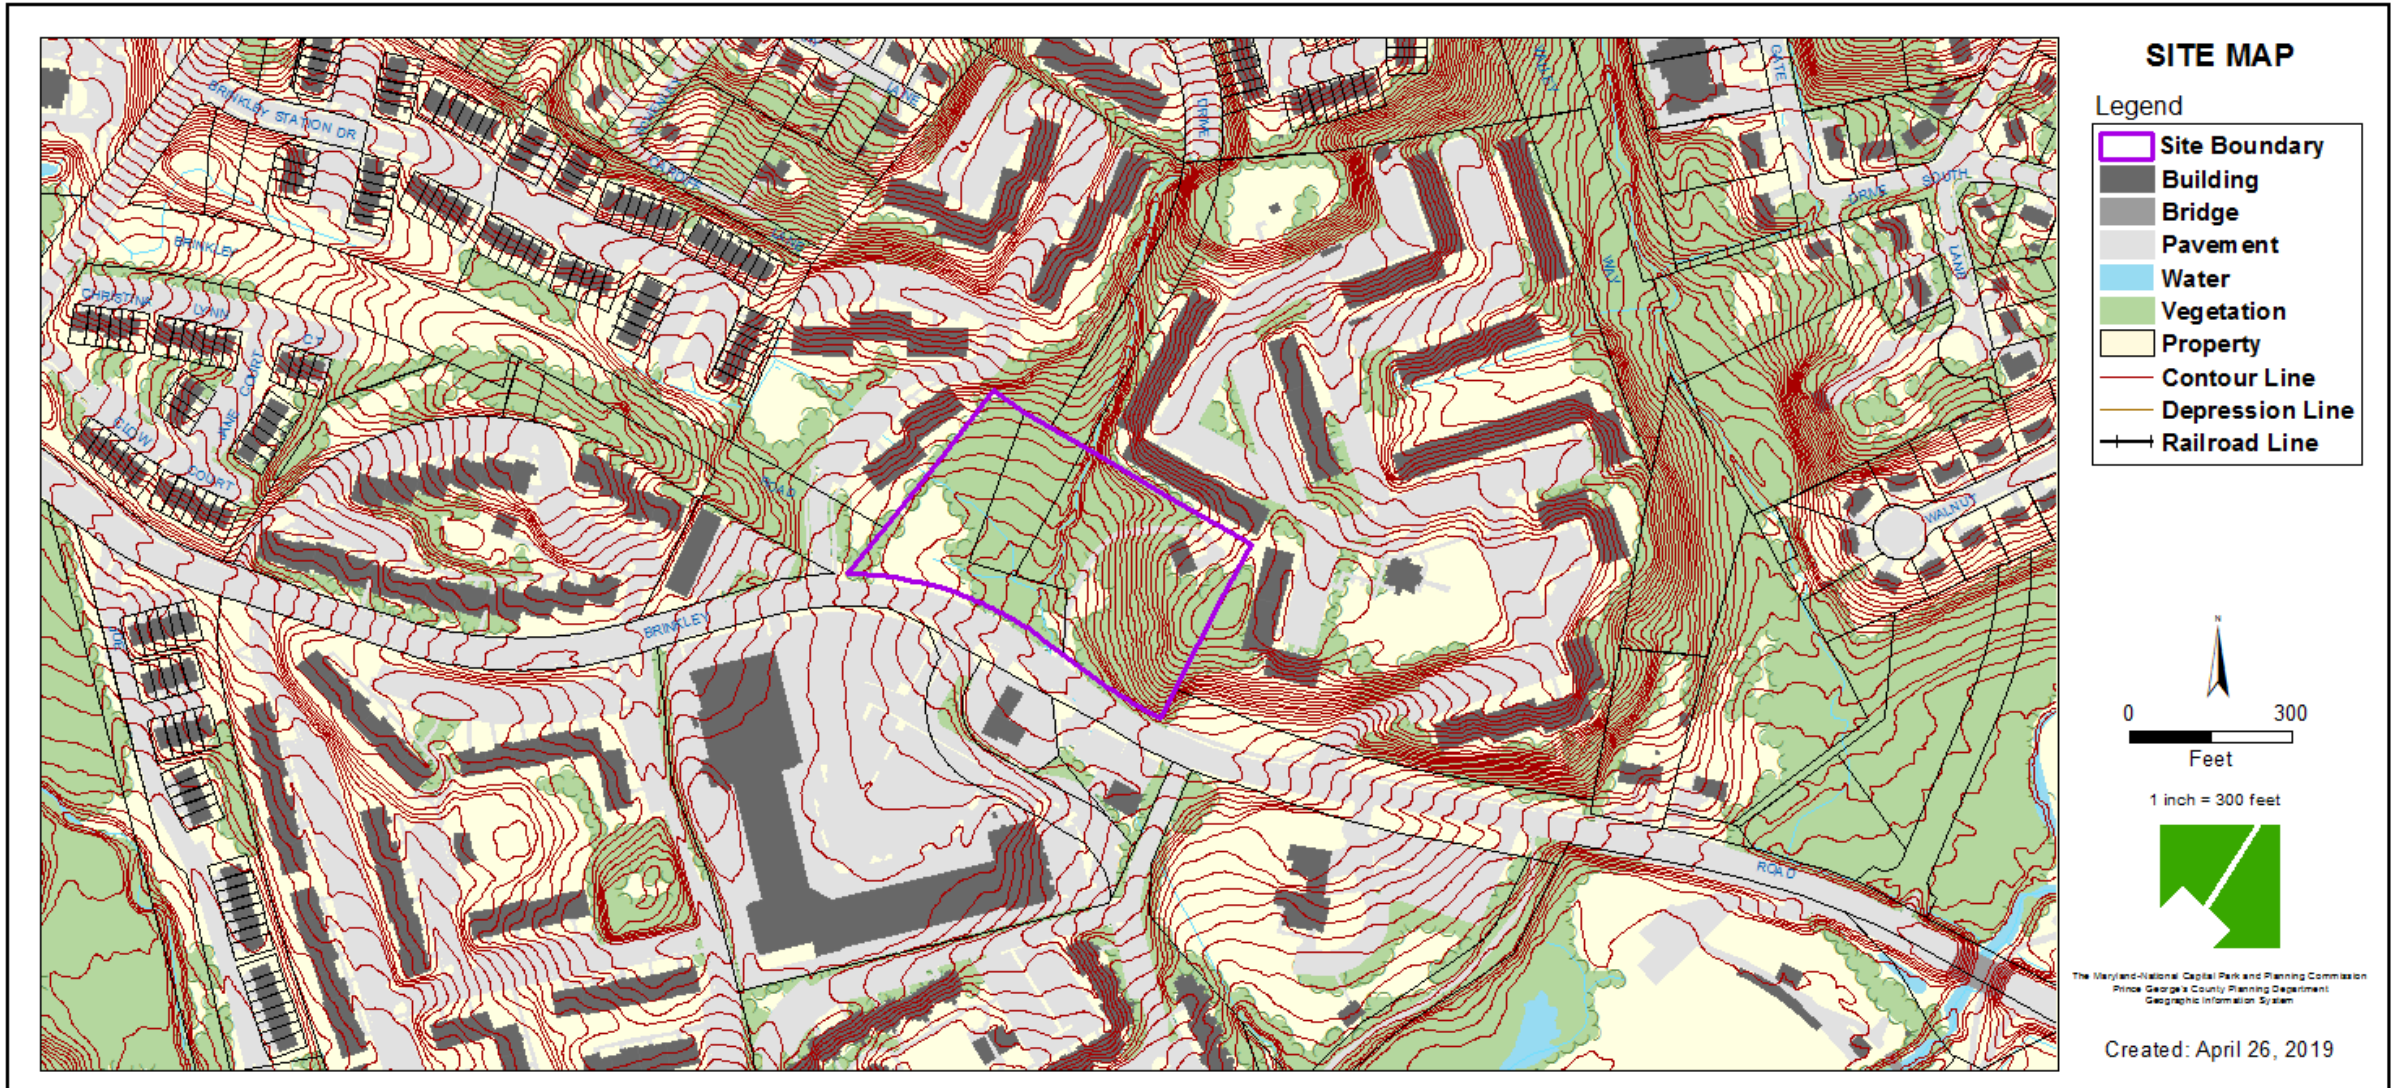

MASTER PLAN RIGHT-OF-WAY MAP

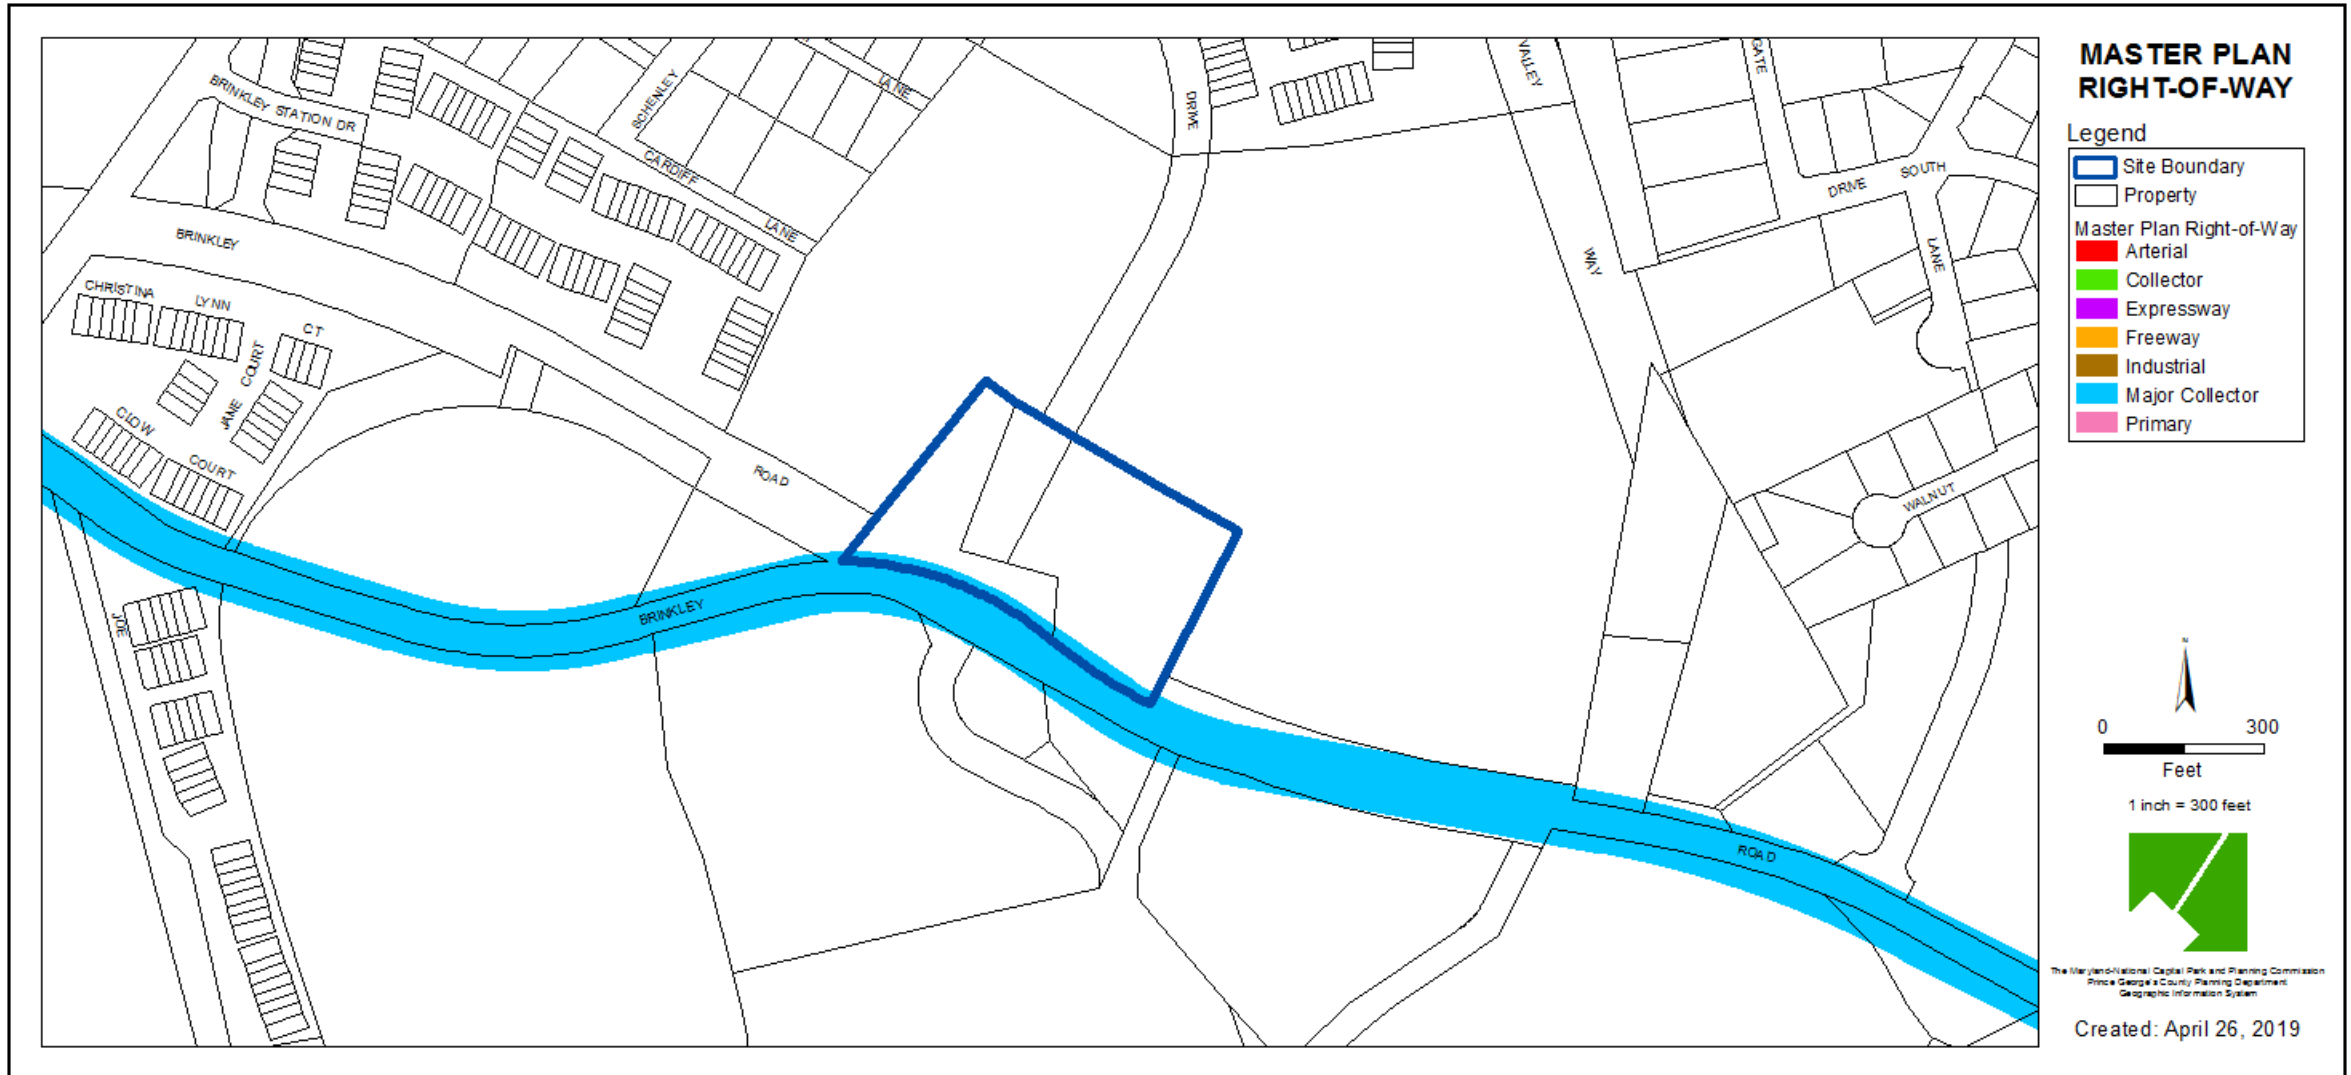


BIRD'S-EYE VIEW WITH APPROXIMATE SITE BOUNDARY OUTLINED



DETAILED SITE PLAN



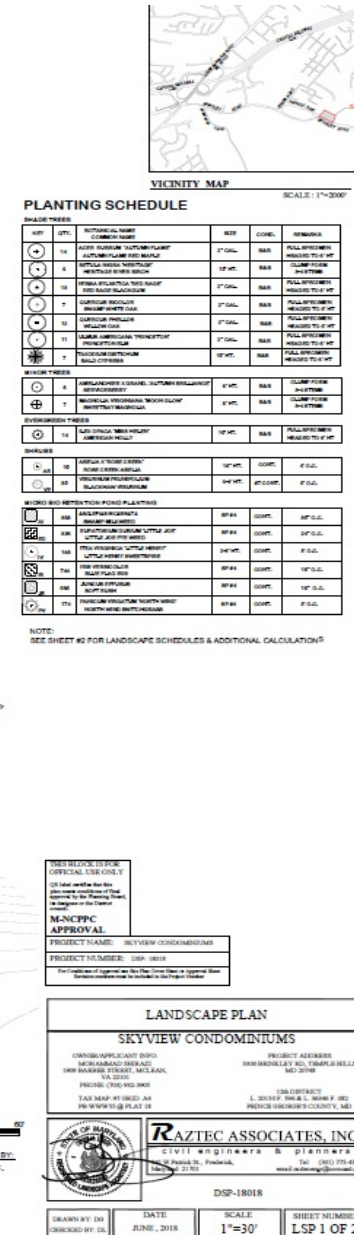

ELEVATION - BUILDING 1



ELEVATION - BUILDING 2



FRONT ELEVATION BUILDING 2
SCALE : 1/16" = 1'-0"

RIGHT ELEVATION BUILDING 2
SCALE : 1/16" = 1'-0"




REAR ELEVATION BUILDING 2
SCALE : 1/16" = 1'-0"

LEFT ELEVATION BUILDING 2
SCALE : 1/16" = 1'-0"

6/20/2019



PRIMARY MANAGEMENT AREA IMPACT EXHIBIT

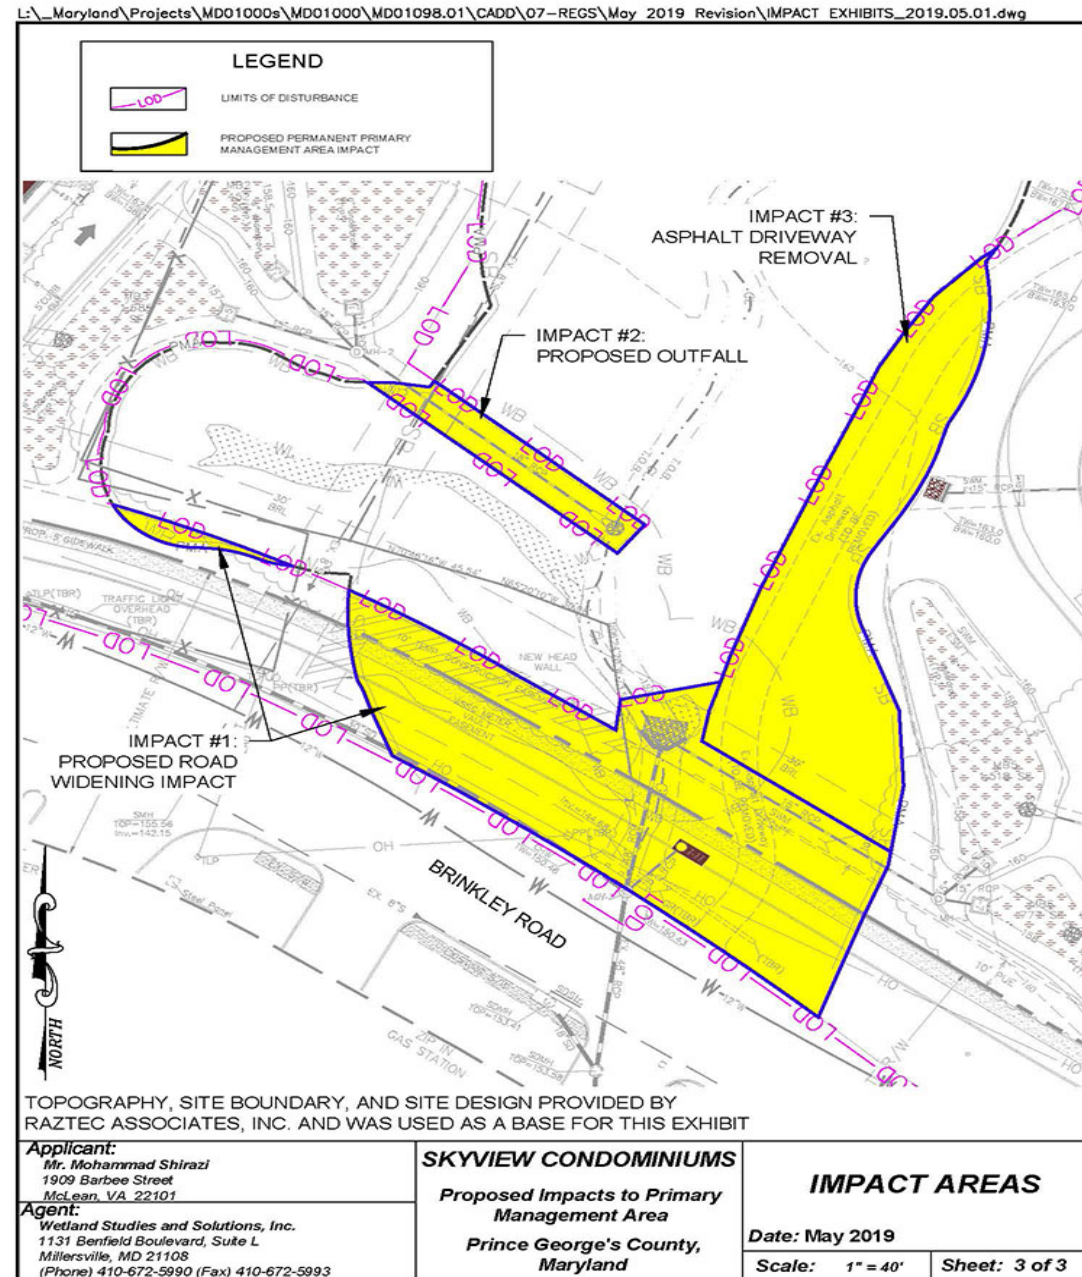

SIGN DETAILS

	3 FEET BY SIX FEET SIGNS, PAINTED WOOD, SUPPORTED BY TWO TREATED WOOD POSTS AND UP-LIGHTED	FARSHID PEGAH, ARCHITECT 4201 Cathedral Ave. N.W. Apt. 1016-W Washington, D.C. 20016
	THIS BLOCK IS FOR OFFICIAL USE ONLY CR label certifies that this plan meets conditions of final approval by the Planning Board, its designee or the District Council M-NCPPC APPROVAL PROJECT NAME: SKYVIEW CONDOMINIUMS PROJECT NUMBER: DSP-18018 For Conditions of Approval see Site Plan Cover Sheet or Approval Sheet. Revision numbers must be included in the Project Number	BRINKLEY TERRACE "Temple Hill" Prince Georges county, Maryland Wind Bracing 04-24-2019 A10 Job No.