


ITEM: 10

CASE: DSP-18043


BRUSTER'S REAL ICE CREAM

GENERAL LOCATION MAP

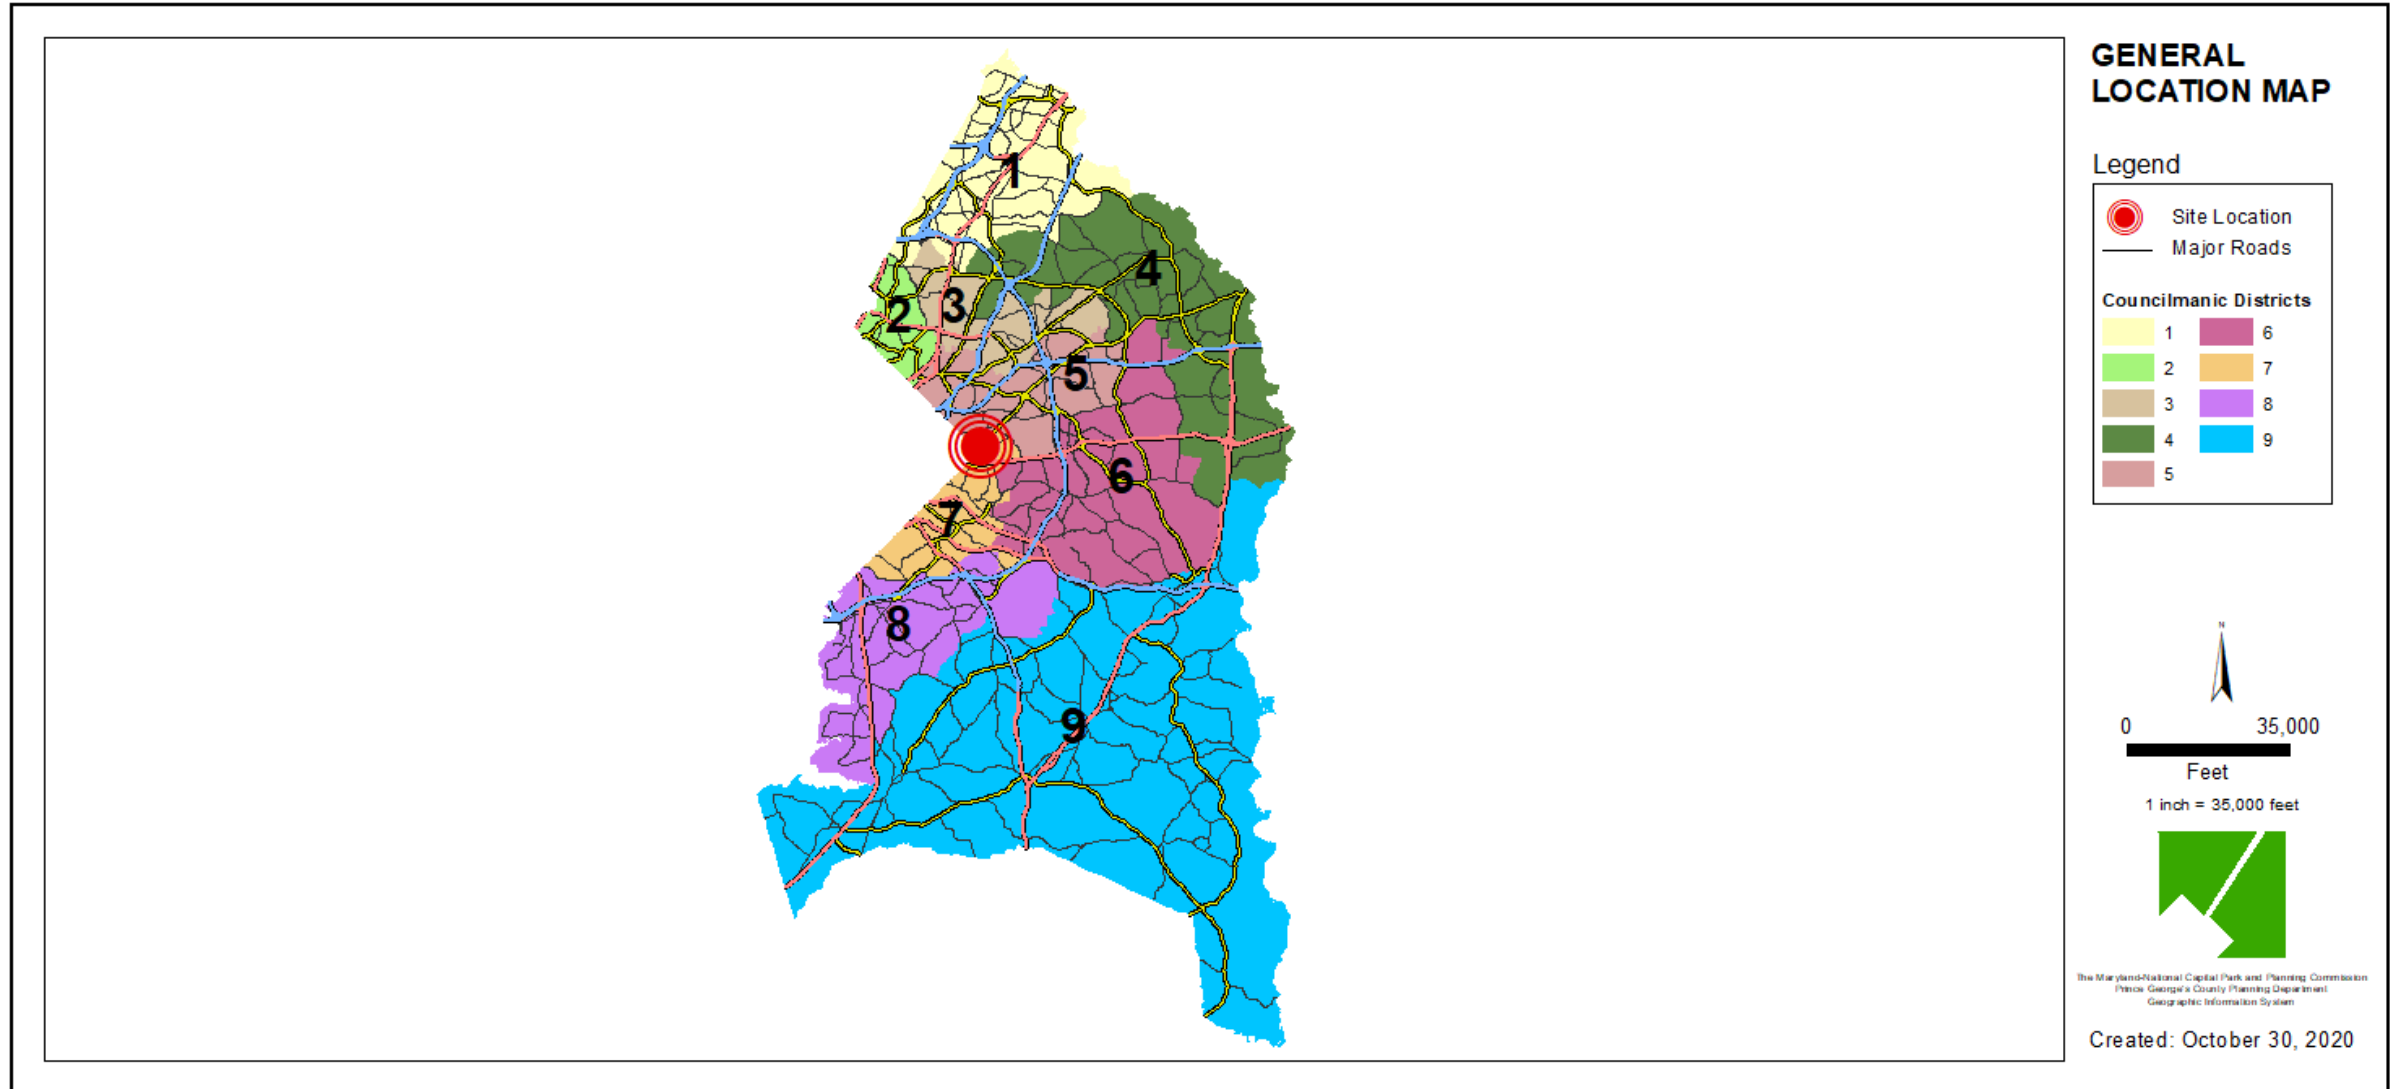




ZONING MAP

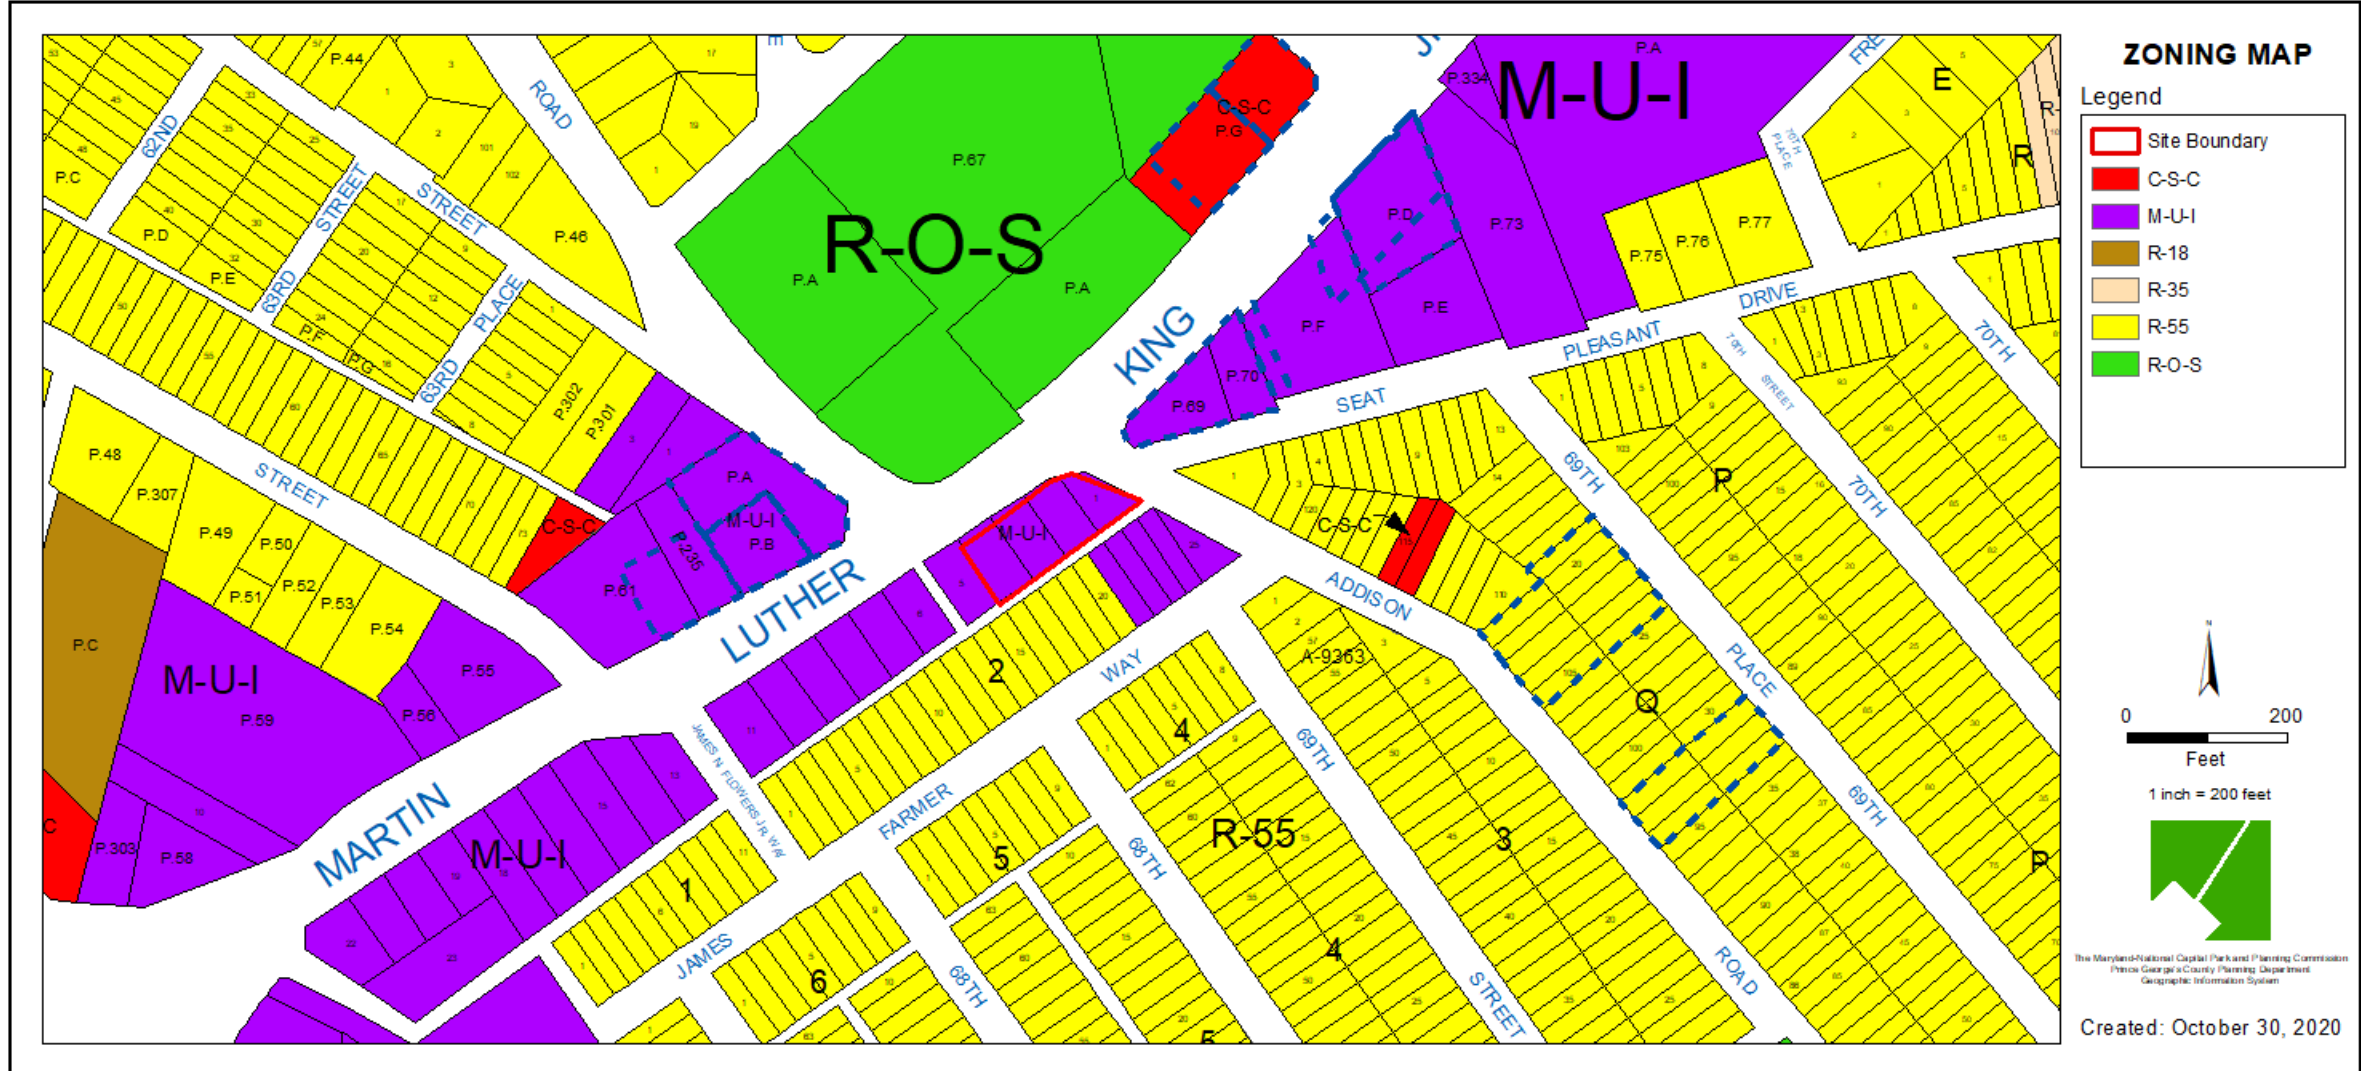


OVERLAY MAP

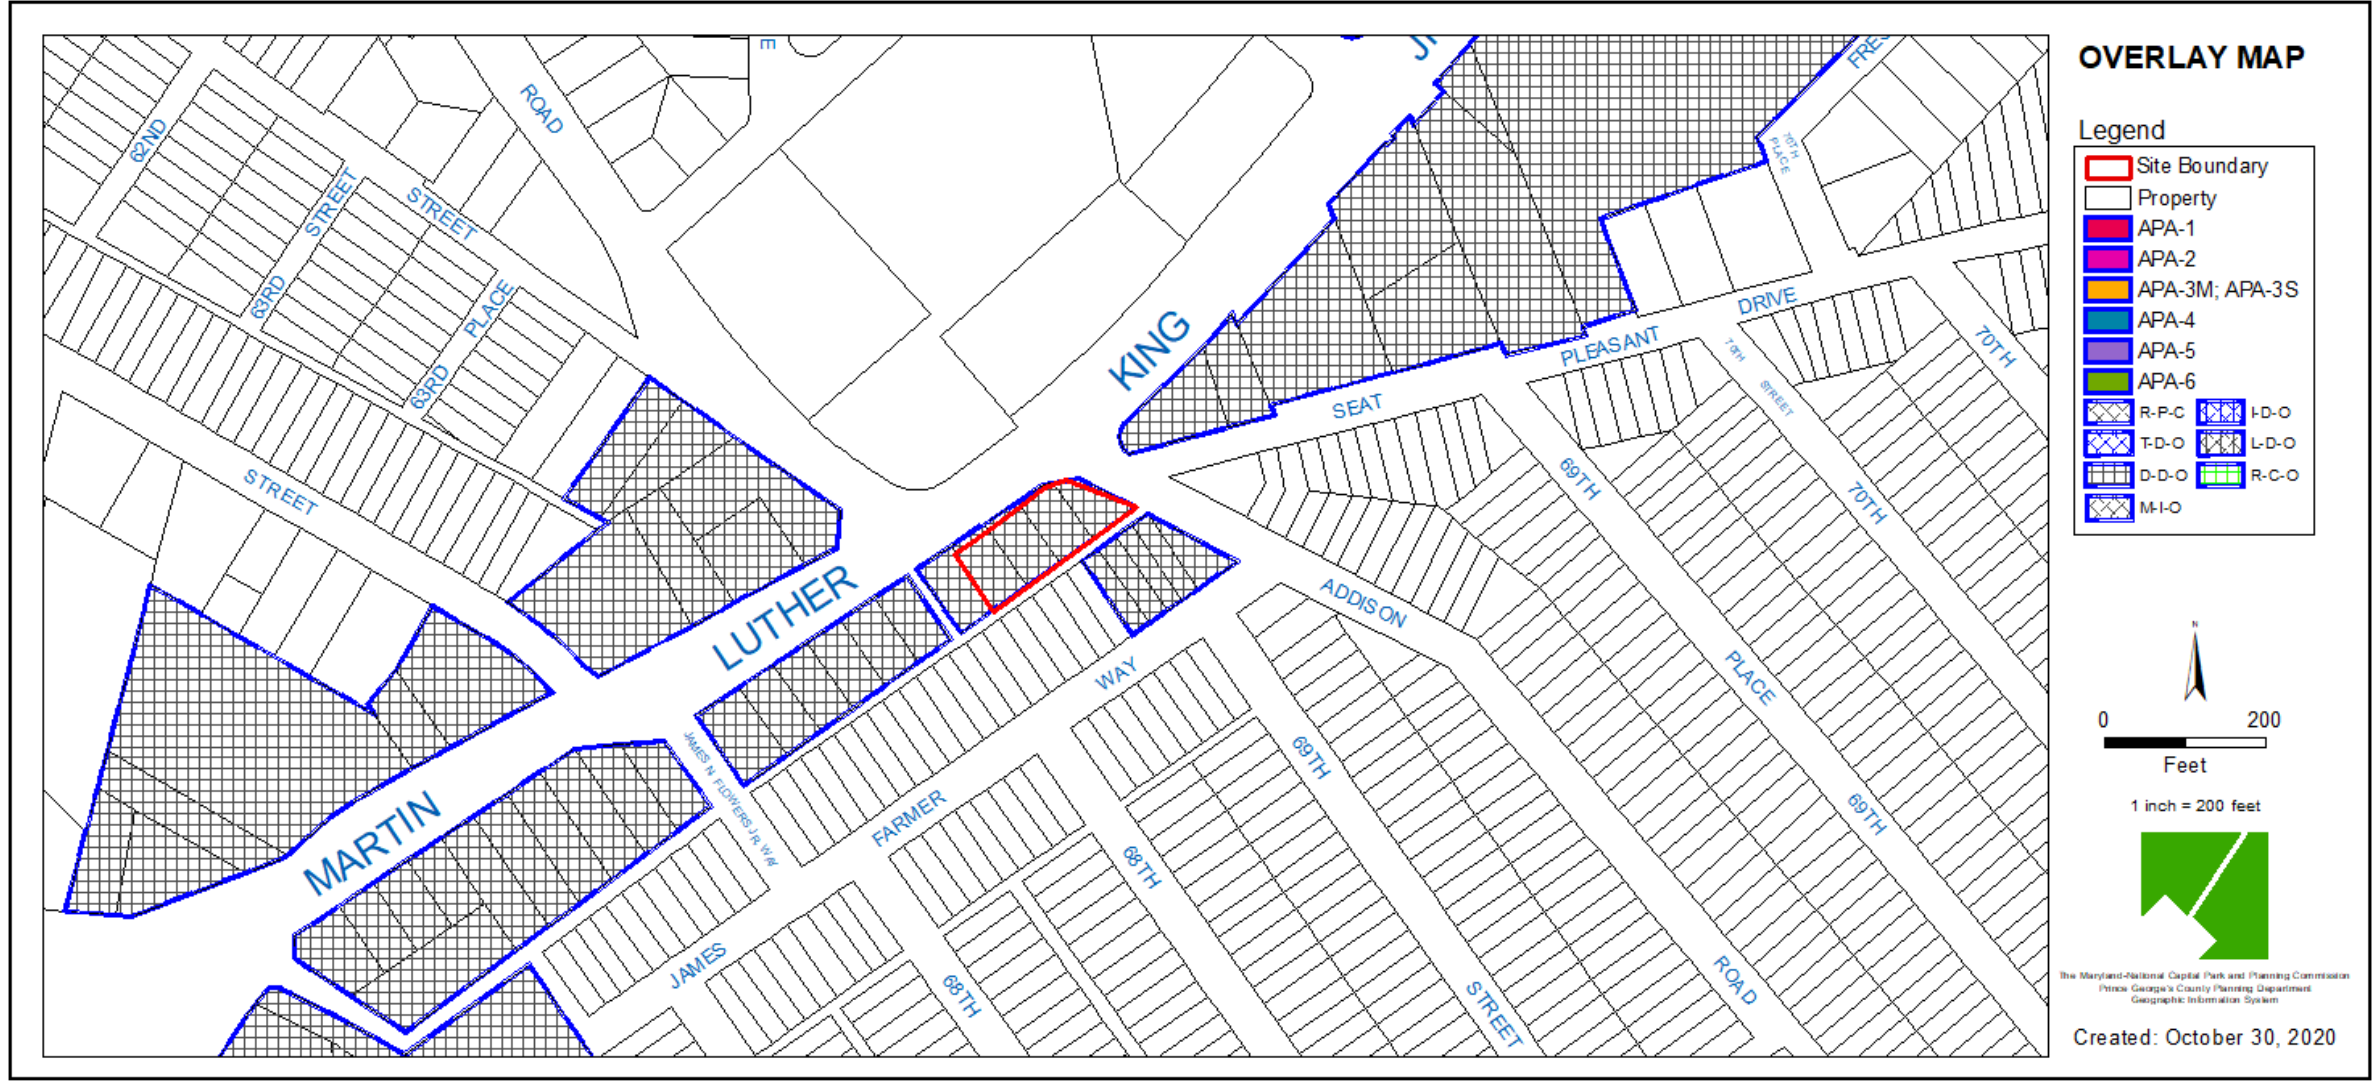


AERIAL MAP



SITE MAP

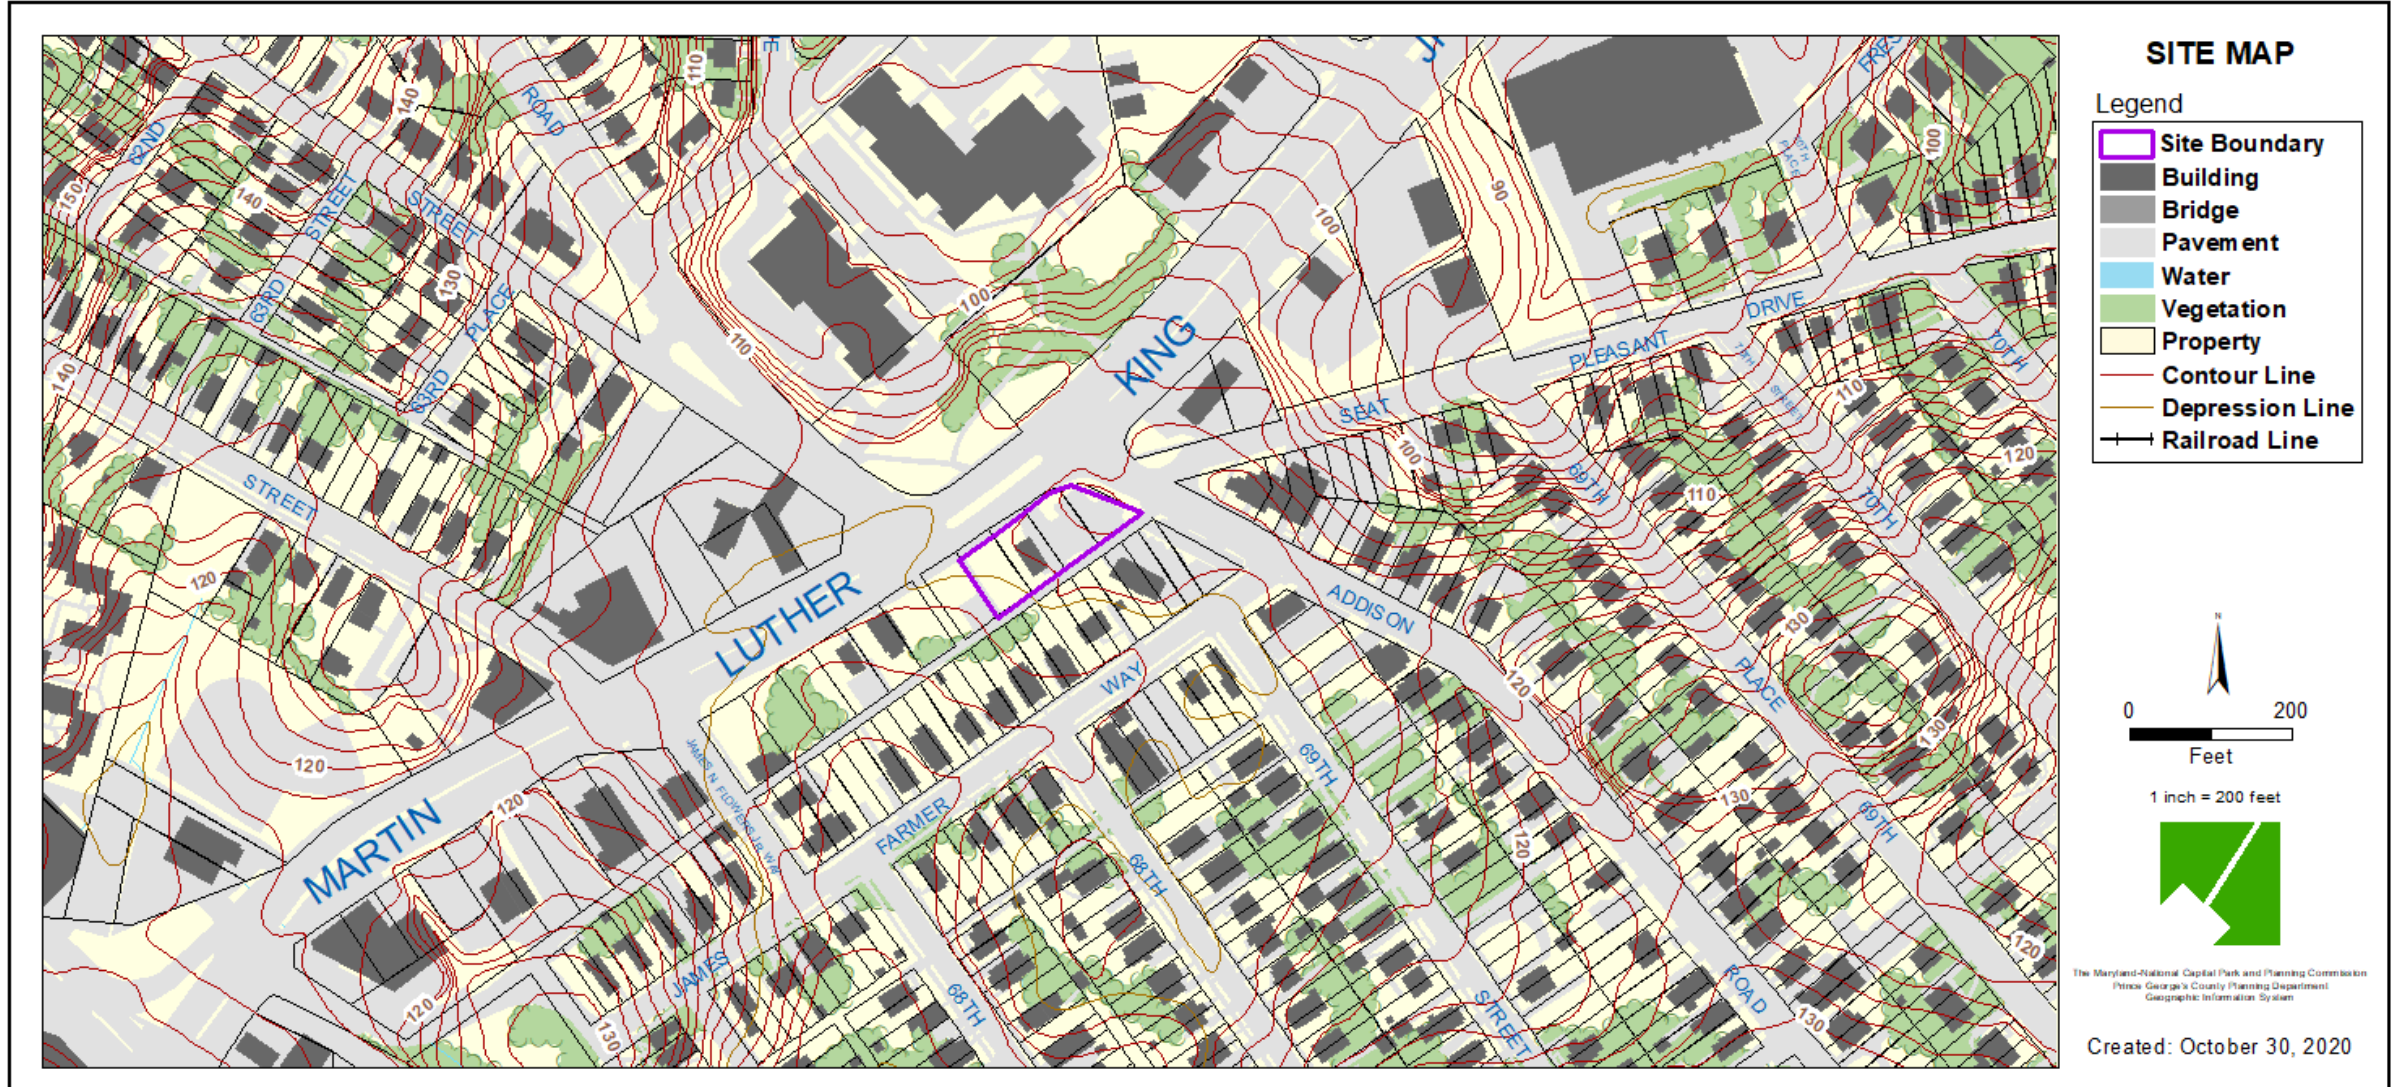

MASTER PLAN RIGHT-OF-WAY MAP

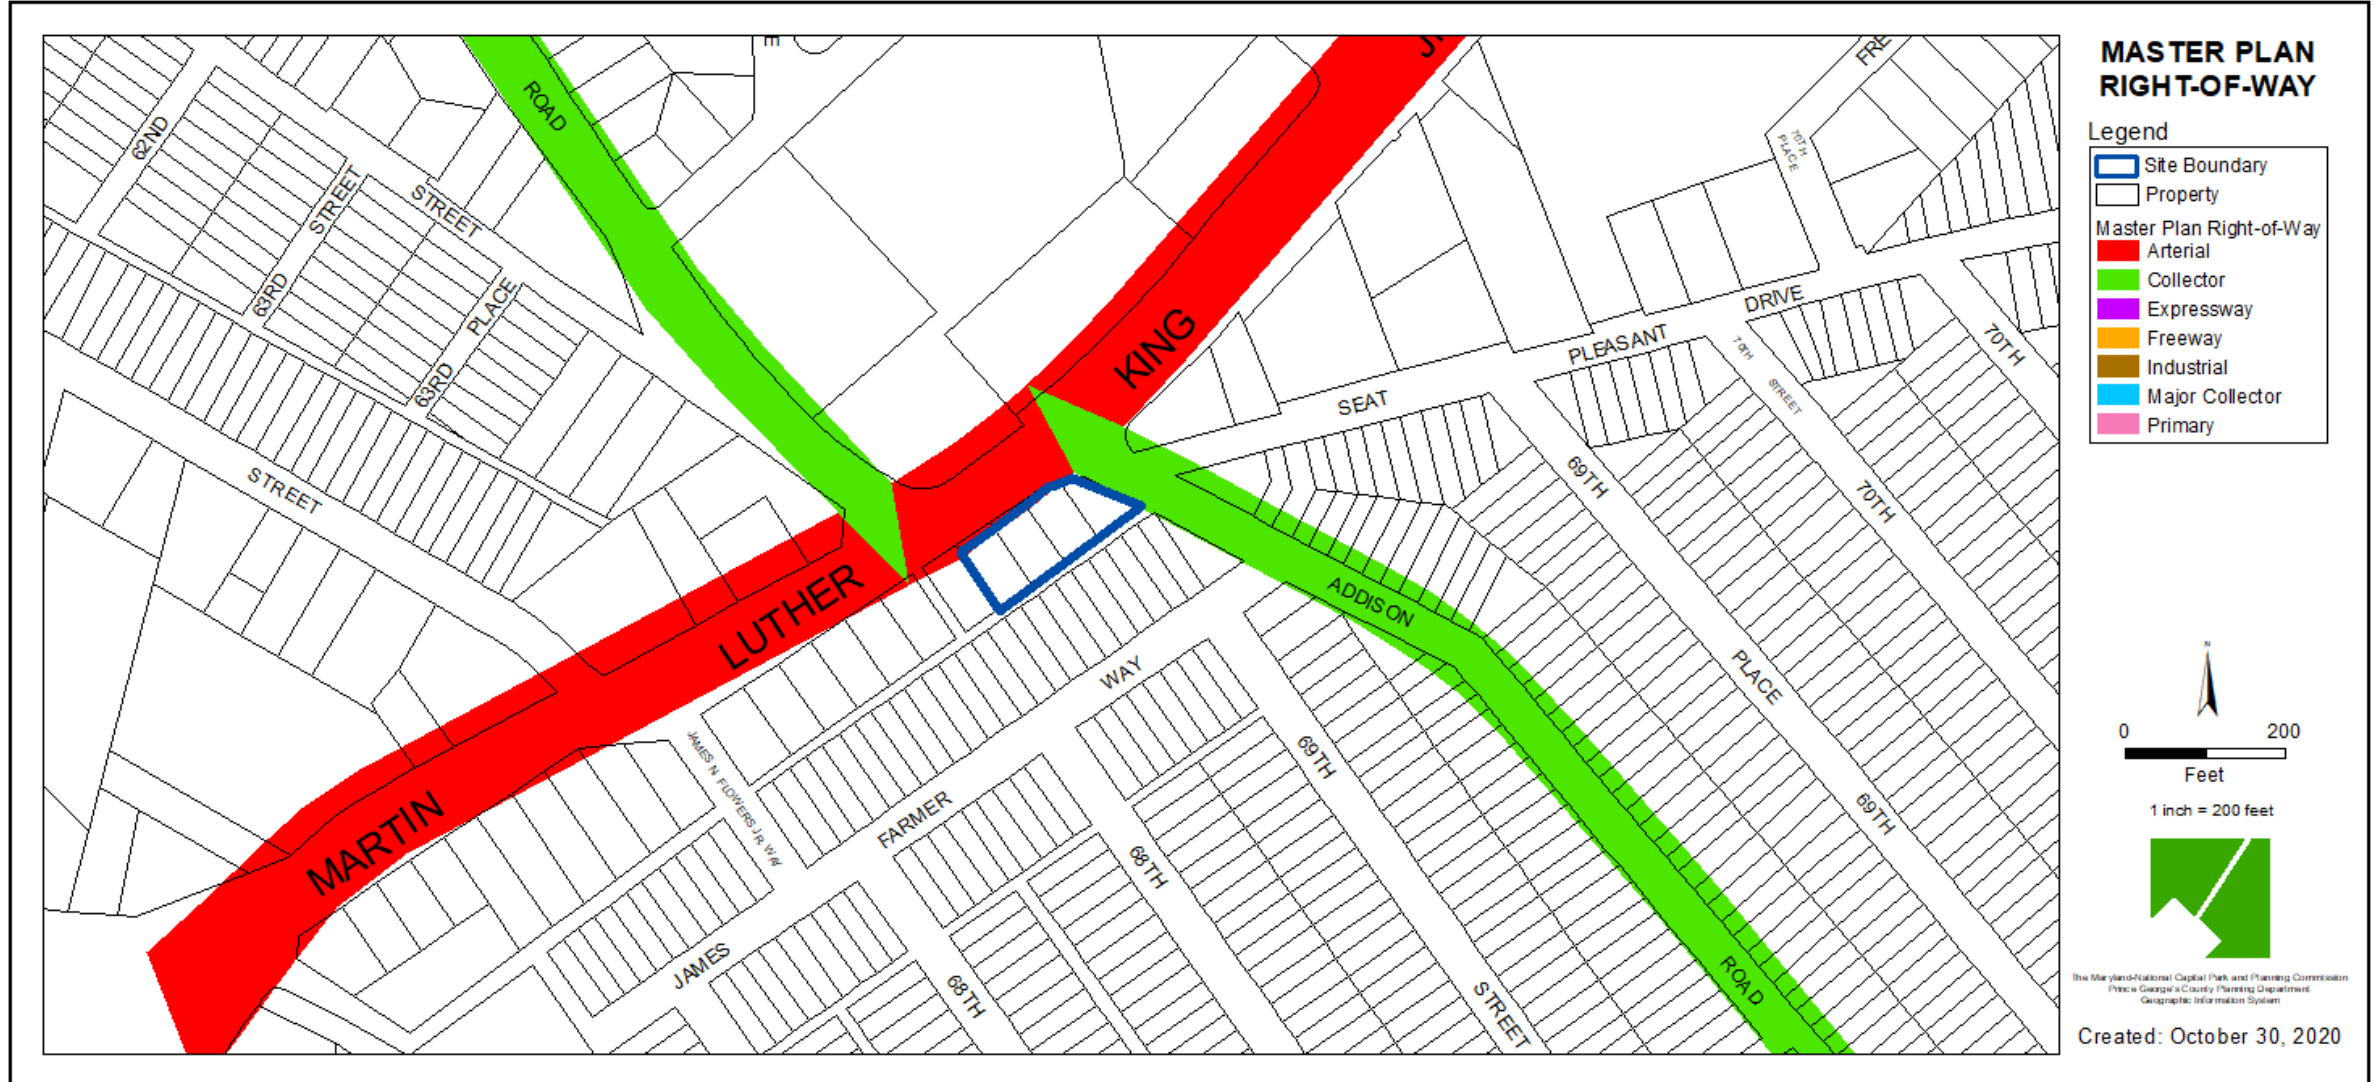

BIRD'S-EYE VIEW WITH APPROXIMATE SITE BOUNDARY OUTLINED




SUBREGION 4 MASTER PLAN







LANDSCAPE PLAN

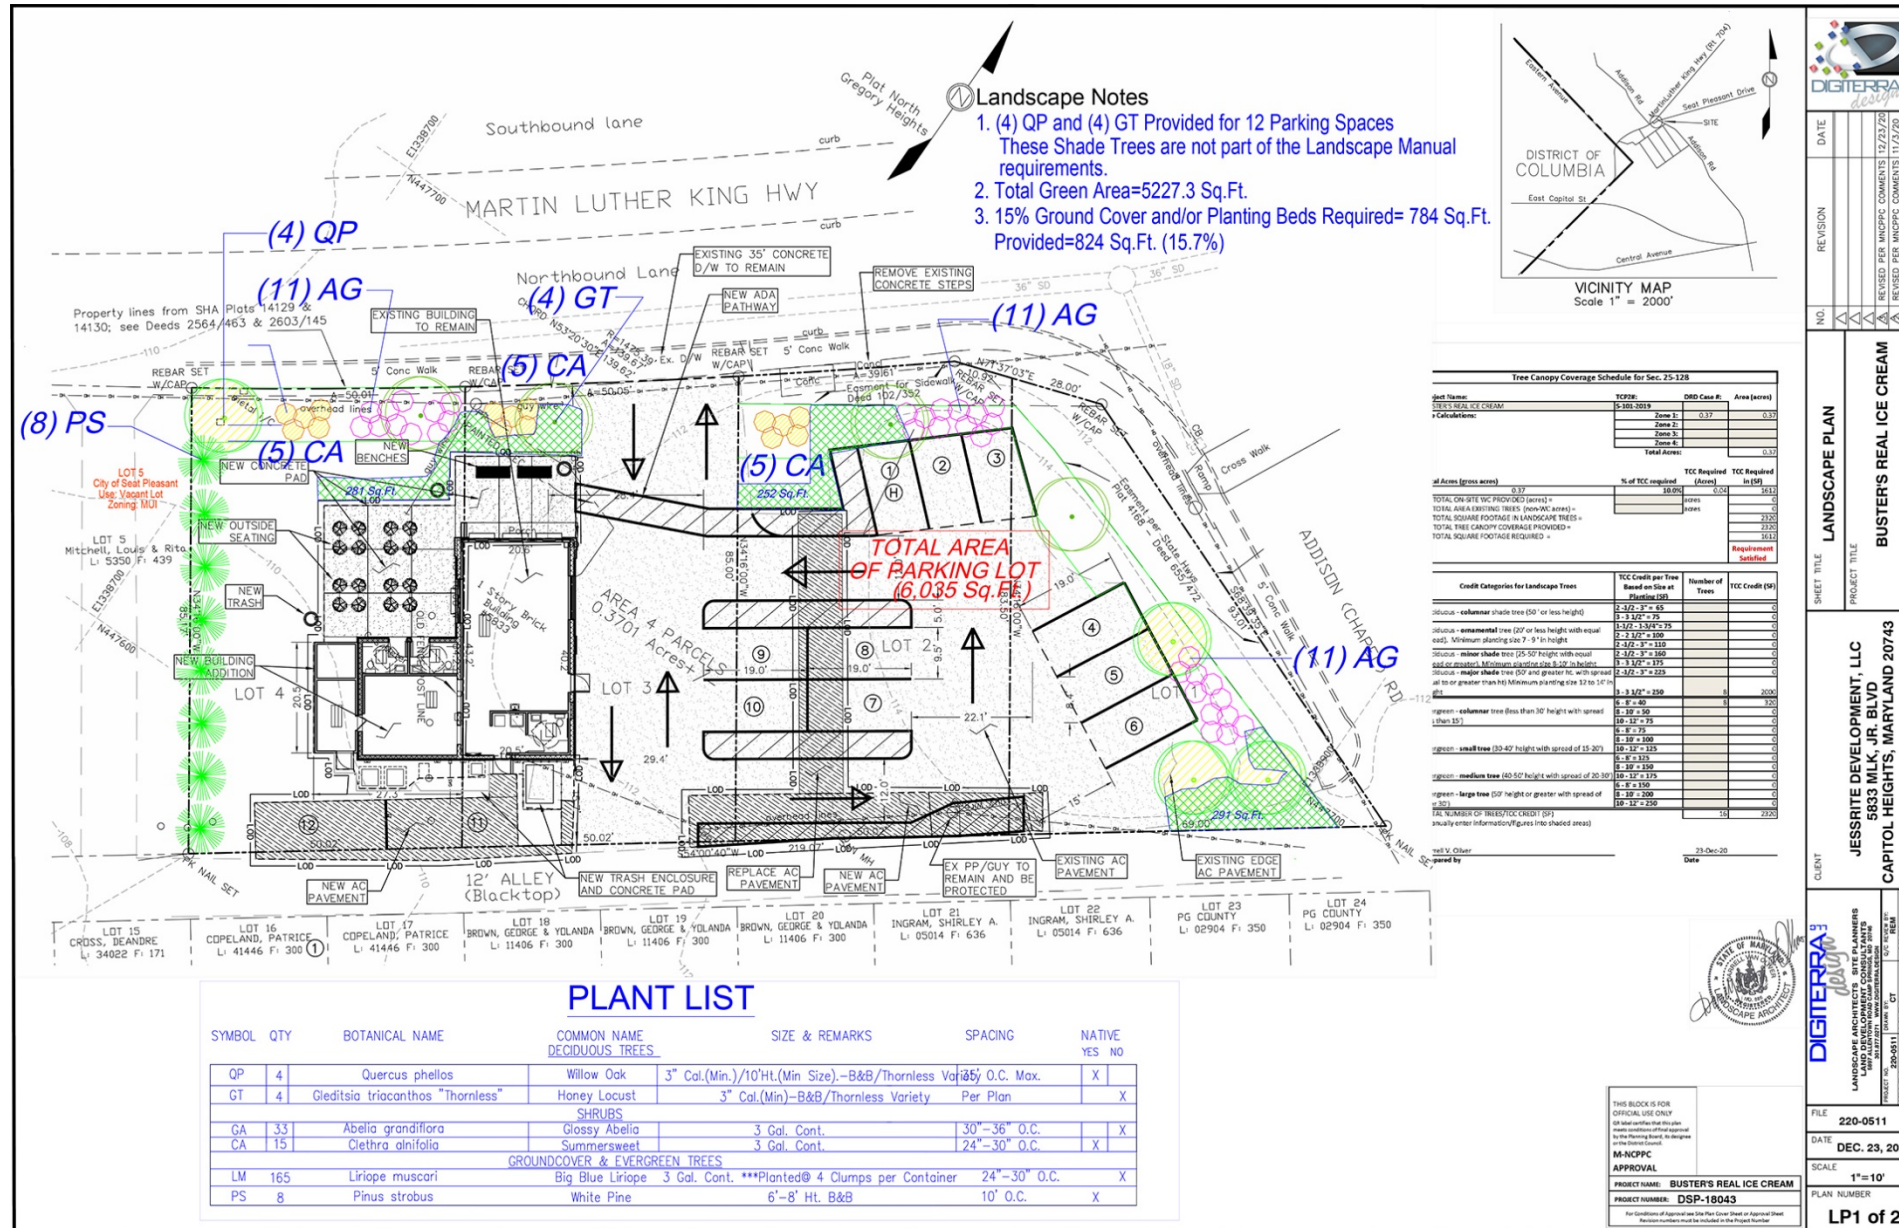


ELEVATIONS

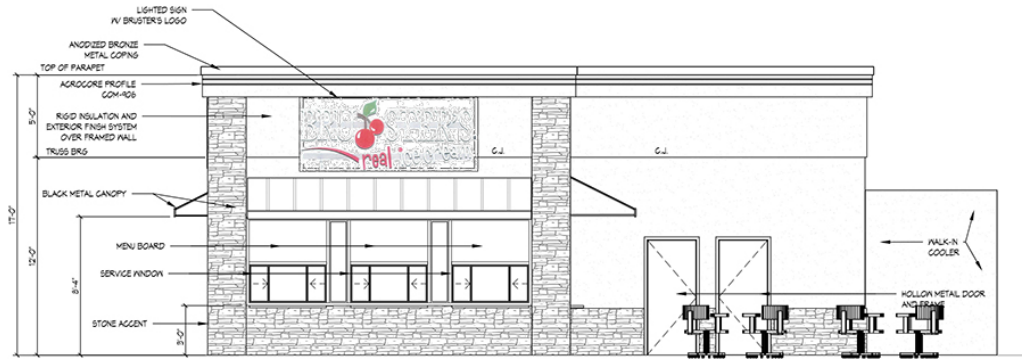


1 NORTHWEST ELEVATION
1/4"=1'-0"

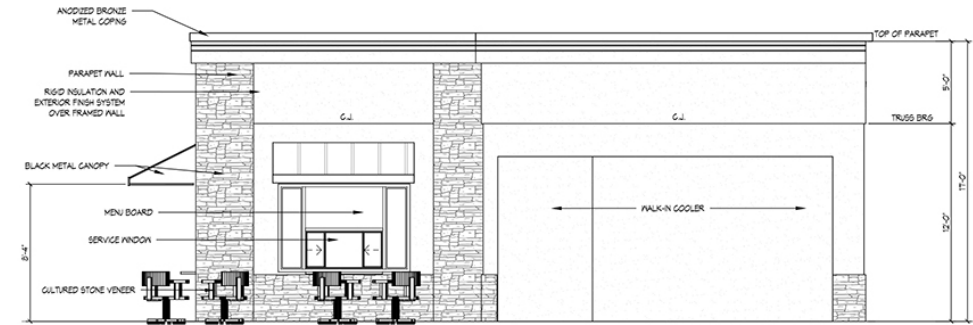

3 SOUTHWEST ELEVATION
1/4"=1'-0"

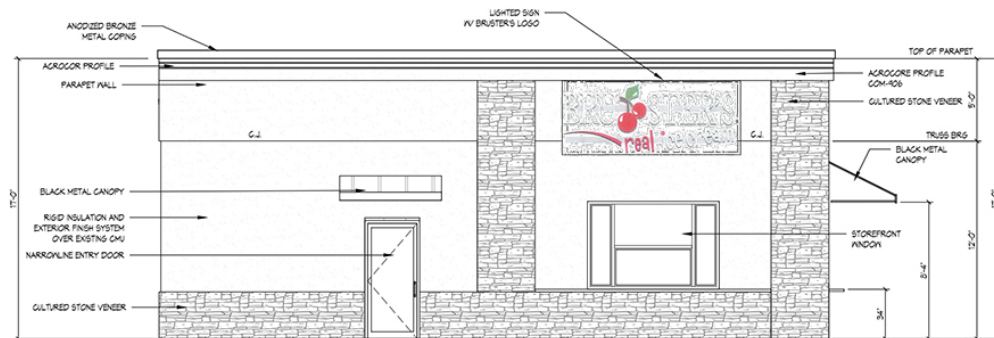


2 NORTHEAST ELEVATION
1/4"=1'-0"

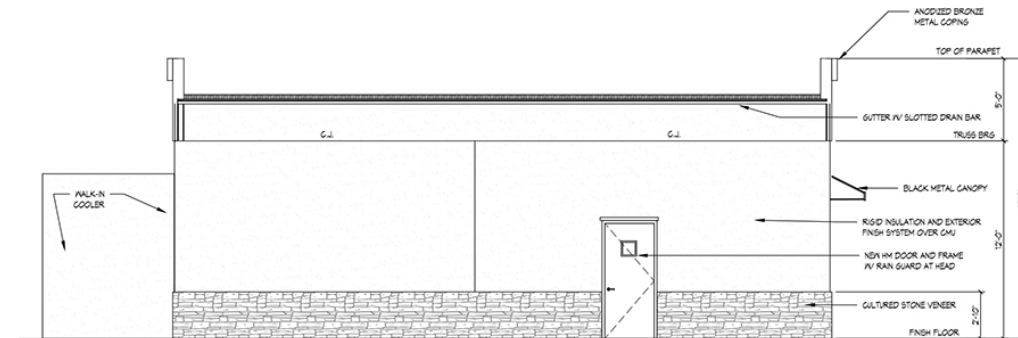

4 SOUTHEAST ELEVATION
1/4"=1'-0"

ELEVATION

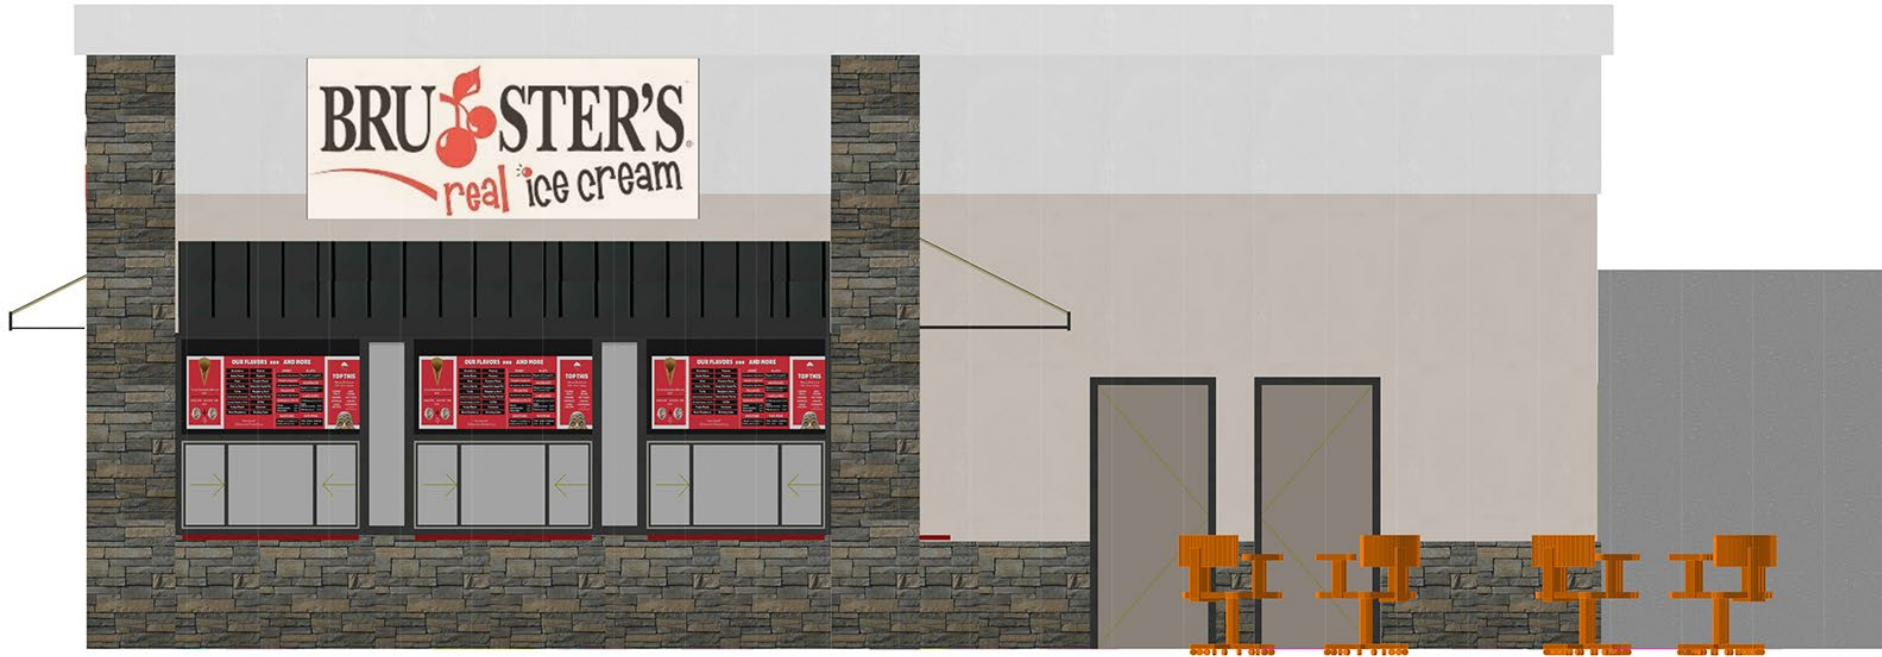

1 MARTIN LUTHER KING HIGHWAY ELEVATION
1/2"=1'-0"

ELEVATIONS



1 MARTIN LUTHER KING HIGHWAY ELEVATION
existing



2 SOUTHWEST ELEVATION
existing





3 SOUTHEAST ELEVATION
existing




4 ADDISON ROAD ELEVATION
existing

SIGNAGE

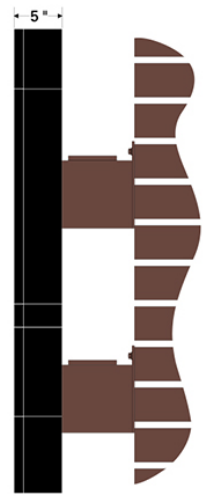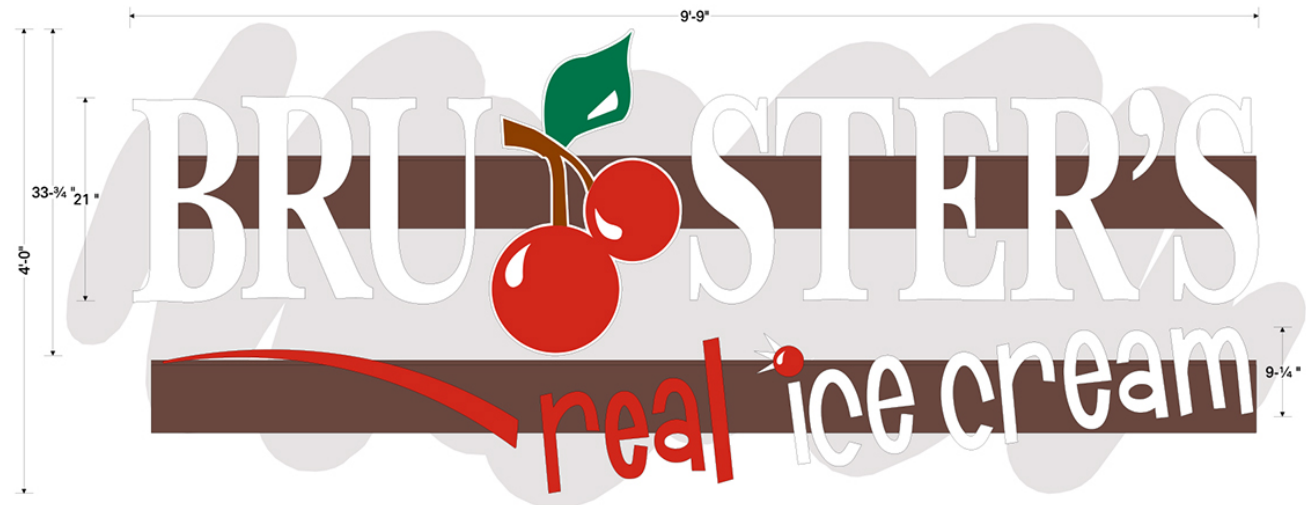

INSTALLED
Partial Elevation – Scale: 1/4"=1'-0"
Raceway Channel Letters

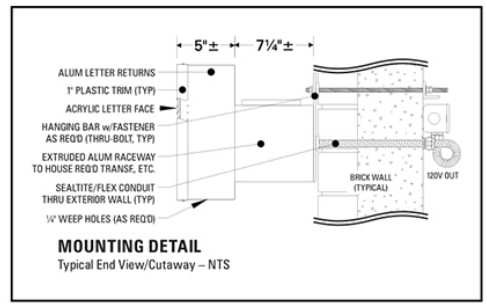

MOUNTING DETAIL
Typical End View/Cutaway – NTS



INSTALL LOCATION – Front Bldg Elevation
For Reference Only – Not to Scale

- NOTES –**
- CHANNEL LETTERS:**
- Fabricated aluminum channel construction (typical)
 - Flat acrylic faces with surface vinyl and 1" plastic trim
 - White LED internal illumination (as required)
 - Letters mount flush on aluminum raceway extrusion
- INSTALLATION & ELECTRICAL:**
- Raceways mount flush against building brick fascia as required (see Mounting Detail)
 - Signage to be wired for 120V (unless specified otherwise)

Total Square Feet: 39.0

- COLORS** COLORS SHOWN ARE REPRESENTATIVE ONLY
- White (acrylic)
 - Red Pantone #485 / 3M #3630-43 (vinyl)
 - Green Pantone #3415 / 3M #3630-26 (vinyl)
 - Brown Pantone #1535 (print to match)
 - Black (trim, returns)
 - TBD (paint to match fascia)

Savannah, GA

DATE
28-Aug-13

CUSTOMER
E3 Enterprises, LLC

PROJECT
Bruster's

LOCATION
1821 E. Victory Drive

DESCRIPTION
Channel Letters

SALES
D. Jenkins

DESIGNER
T. Riek

SCALE
1" = 1' - 0"

DRAWING
52956-a2

REV	DATE	BY	NOTE

CUSTOMER APPROVAL

©2013 Tyson Sign Company
This design and illustration is the original and unpublished work of Tyson Sign Company, Inc., and it may not be reproduced, copied or exhibited in any fashion without written consent from an authorized officer of our company.

TYSON SIGN COMPANY

Putting Your Business Out Front!

CONTACT INFO
1-843-448-5168
Fax: 843-448-0535
Mail: P.O. Box 50580
Myrtle Beach, SC 29579
www.tysonsign.com

ELECTRIC SIGN
MUST BE INSTALLED
IN ACCORDANCE WITH
ARTICLE 680 OF THE NEC
(NATIONAL ELECTRIC CODE)

member of
SESAs
National Sign Association

ISA
International
Sign Association

SIGNAGE



INSTALLED – Typical Door
For Reference Only – Not to Scale

NOTES –

– Qty. (1) set 1st surface vinyl for entrance door as shown
(as required)

COLORS COLORS SHOWN ARE REPRESENTATIVE ONLY

- White (vinyl)
- Red Pantone #485 / 3M #3630-43 (vinyl)
- Green Pantone #3415 / 3M #3630-26 (vinyl)
- Brown Pantone #1535 (print to match)

Door Vinyl



Savannah, GA

DATE

28-Aug-13

CUSTOMER

E3 Enterprises, LLC

PROJECT

Bruster's

LOCATION

1821 E. Victory Drive

DESCRIPTION

Door Vinyl

SALES

D. Jenkins

DESIGNER

T. Riek

SCALE

3" = 1' - 0"

DRAWING

52956-c1-R3

REVISIONS

REV	DATE	BY	NOTE
R1	08-29-13	TR	added website & FB
R2	08-29-13	TR	chgd copy
R3	09-05-13	TR	chgd layout

CUSTOMER APPROVAL

©2013 Tyson Sign Company

This design and illustration is the original and unpublished work of Tyson Sign Company, Inc., and it may not be reproduced, copied or exhibited in any fashion without written consent from an authorized officer of our company.



**Putting Your Business
Out Front!**

CONTACT INFO

1-843-448-5168

Fax: 843-448-0535

Mail: P.O. Box 50580

Myrtle Beach, SC 29579

www.tysonsign.com

