


ITEM: 7

CASE: DSP-19024


SOUTH LAKE UMBRELLA ARCHITECTURE

THE PRINCE GEORGE'S COUNTY PLANNING DEPARTMENT


GENERAL LOCATION MAP

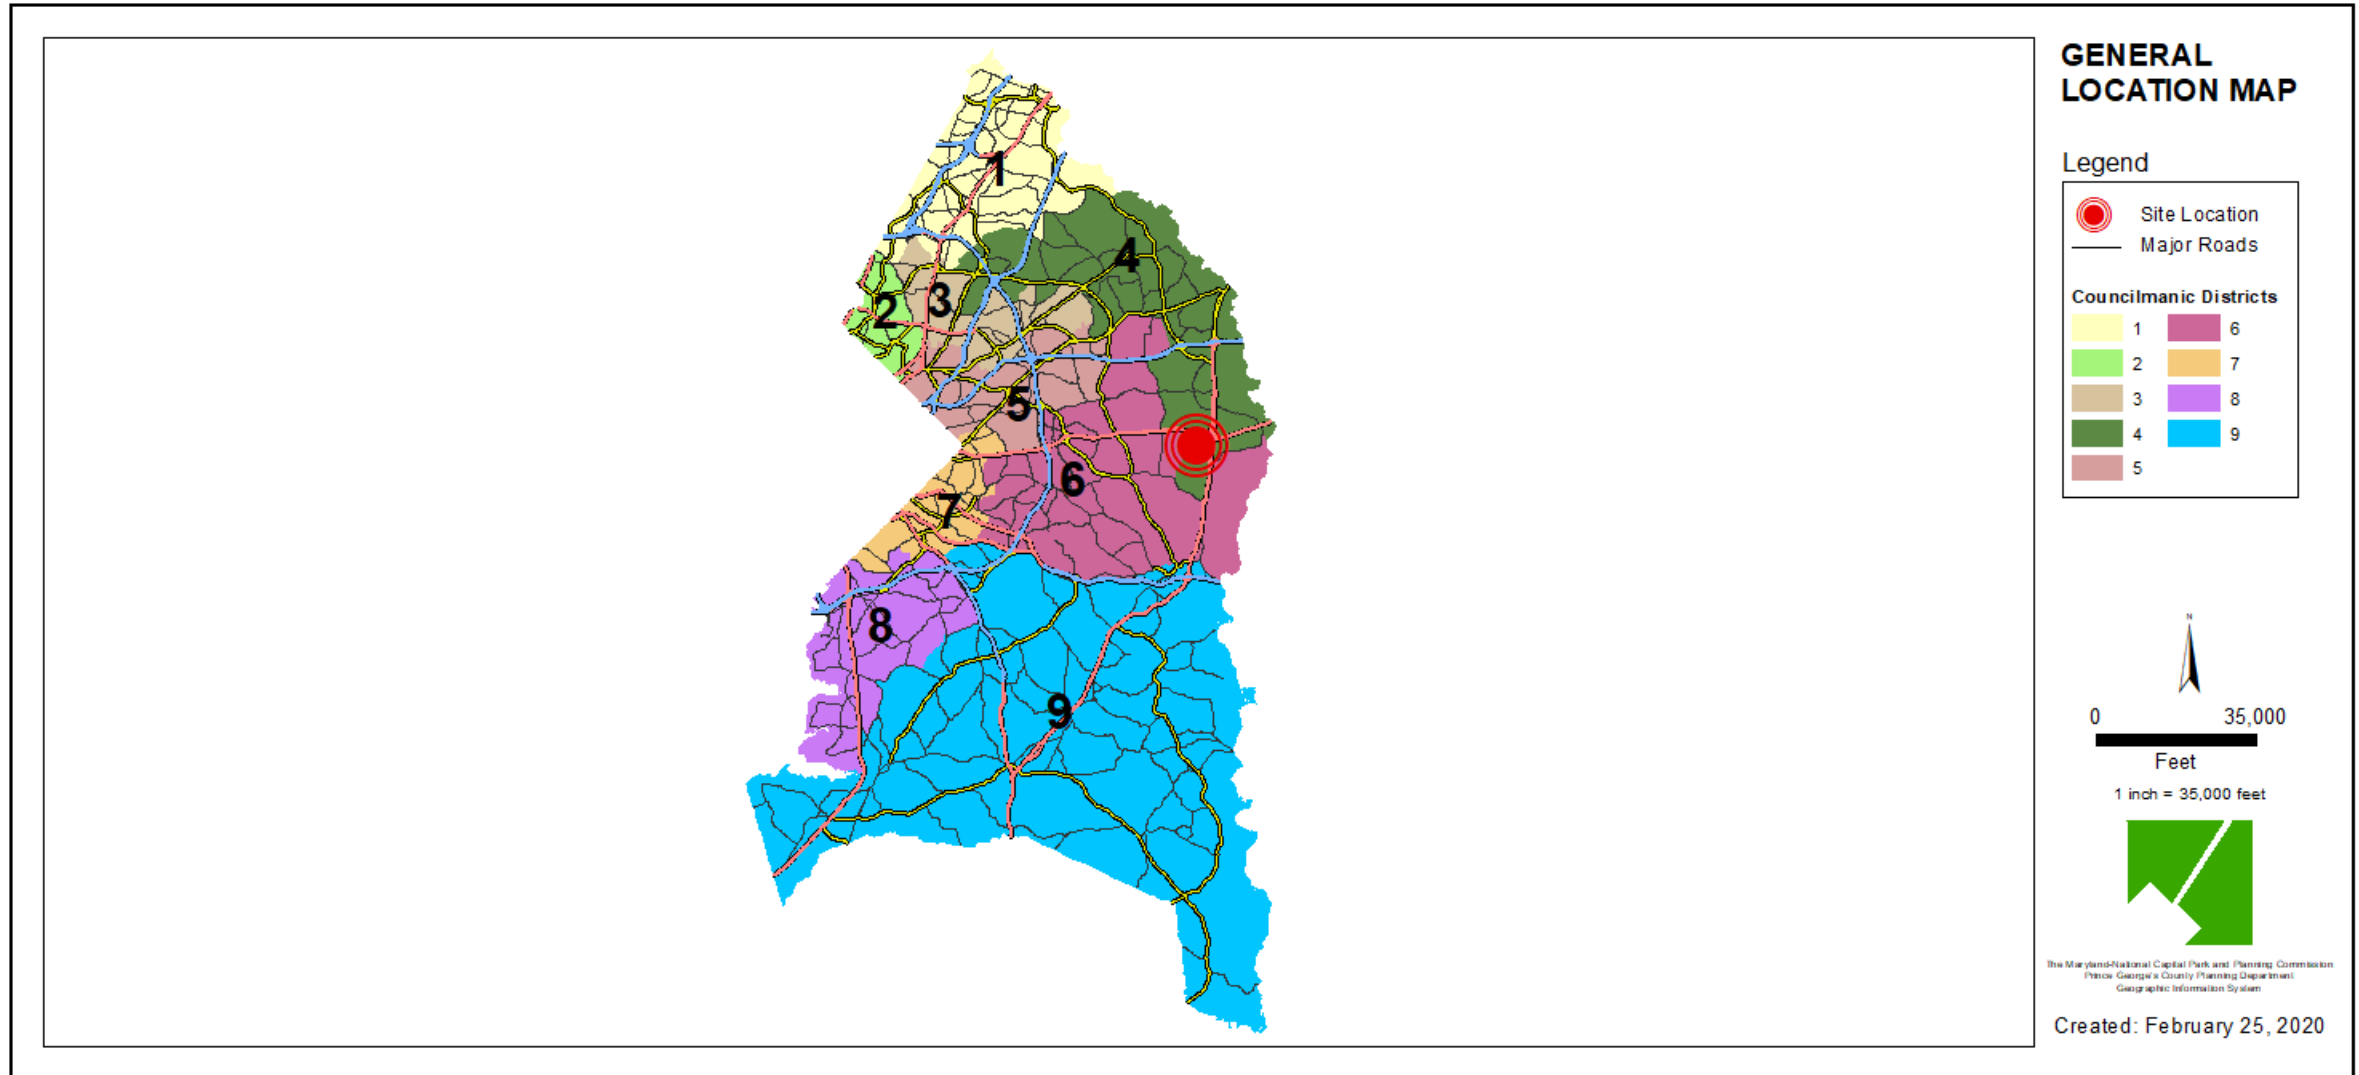

SITE VICINITY

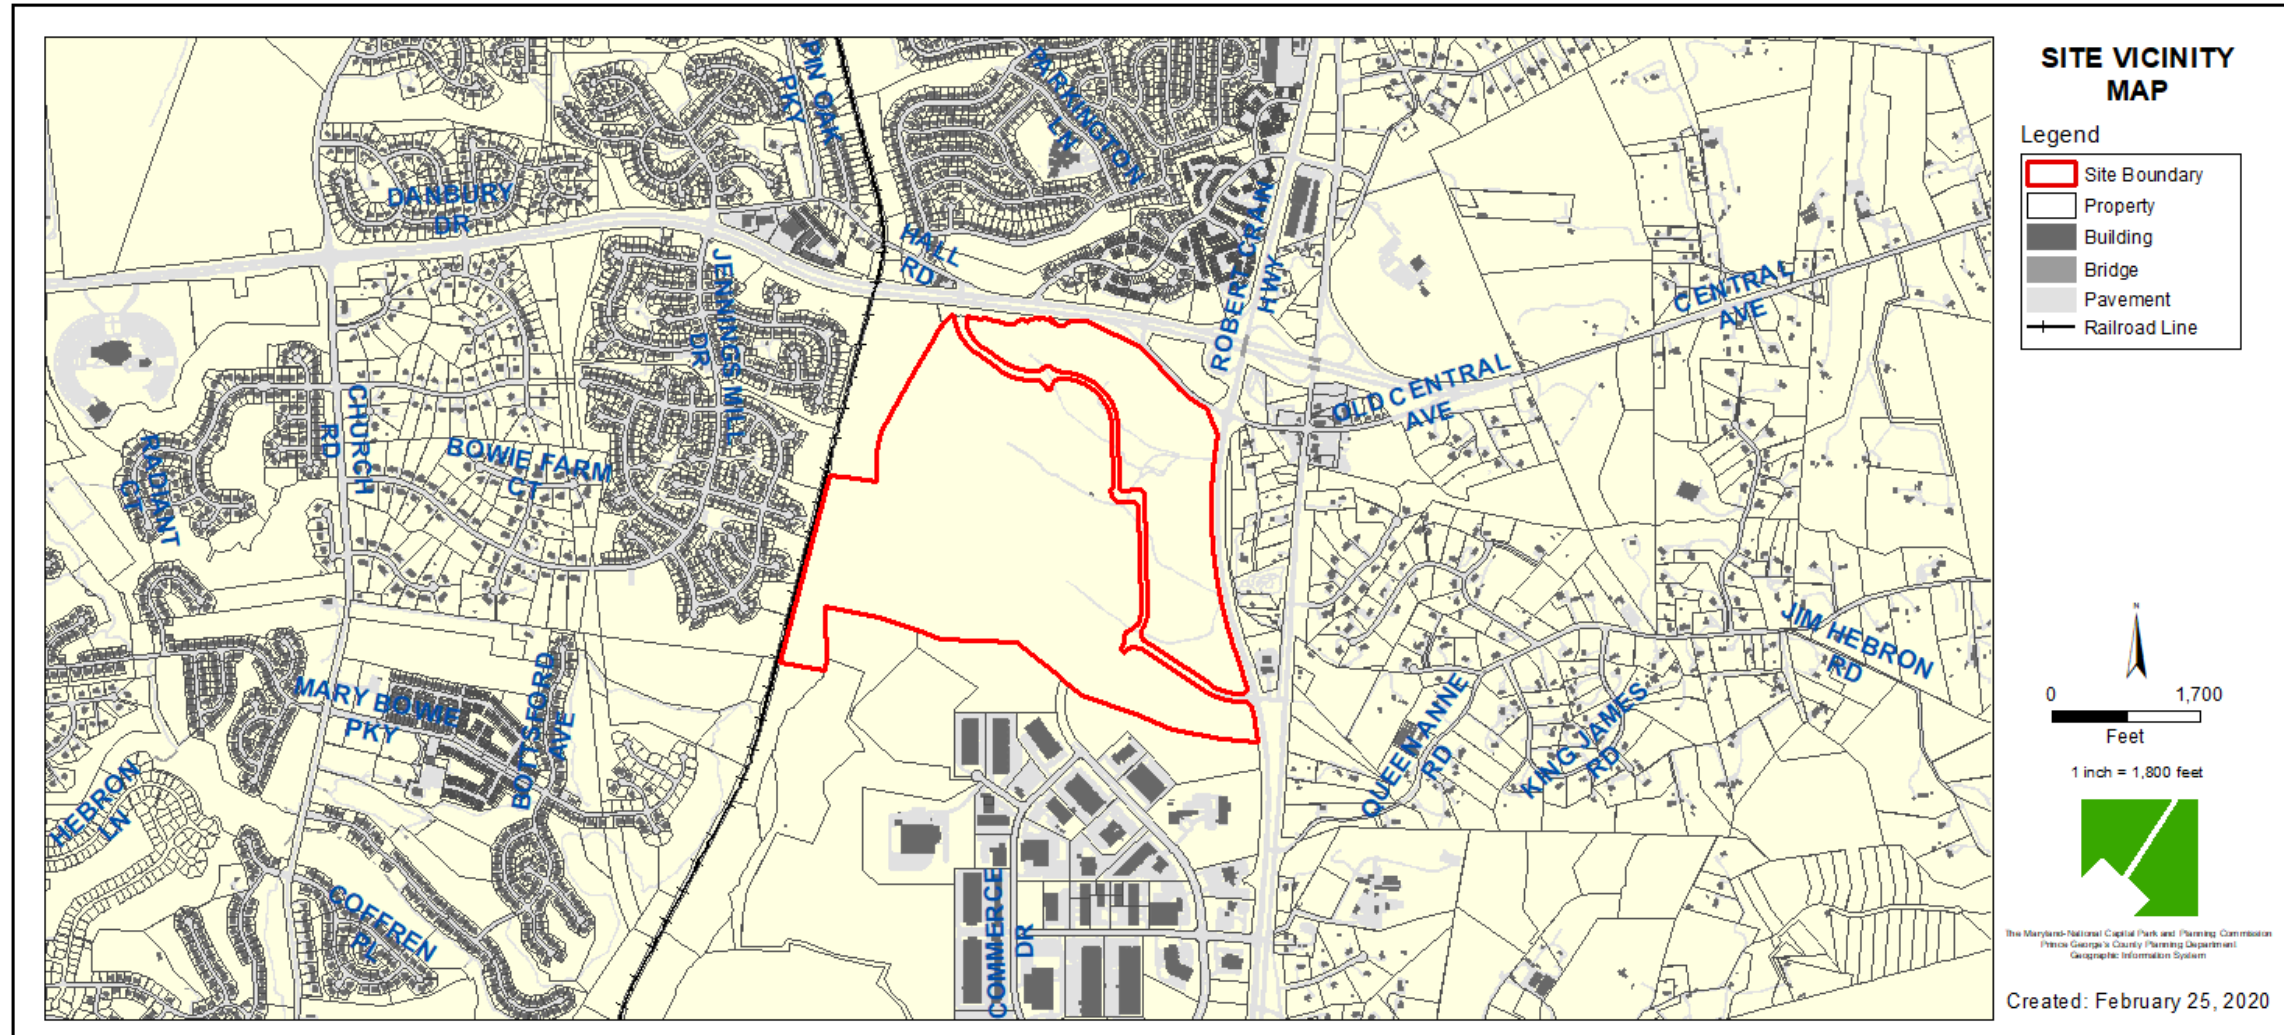


ZONING MAP

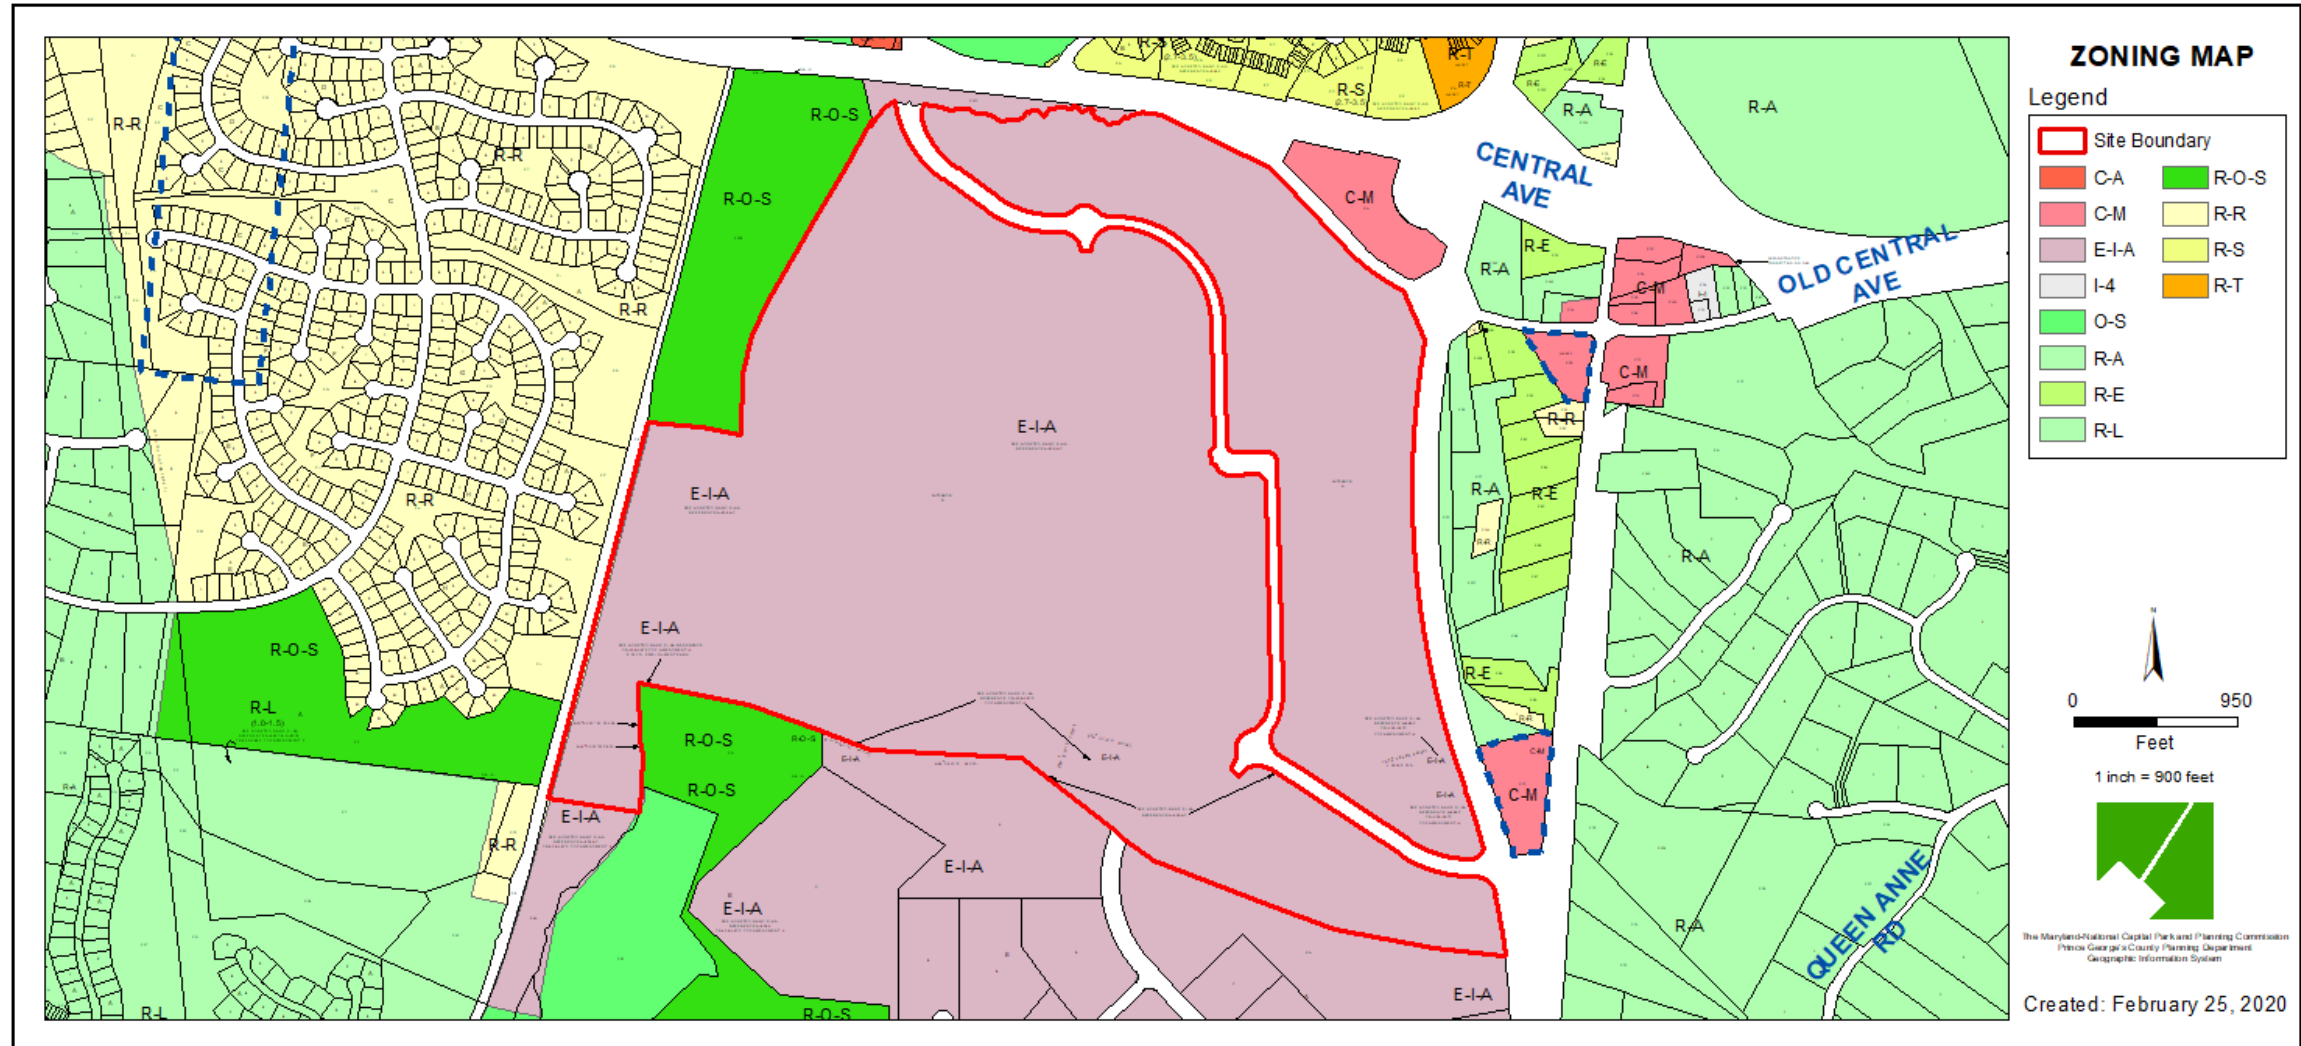




SITE MAP

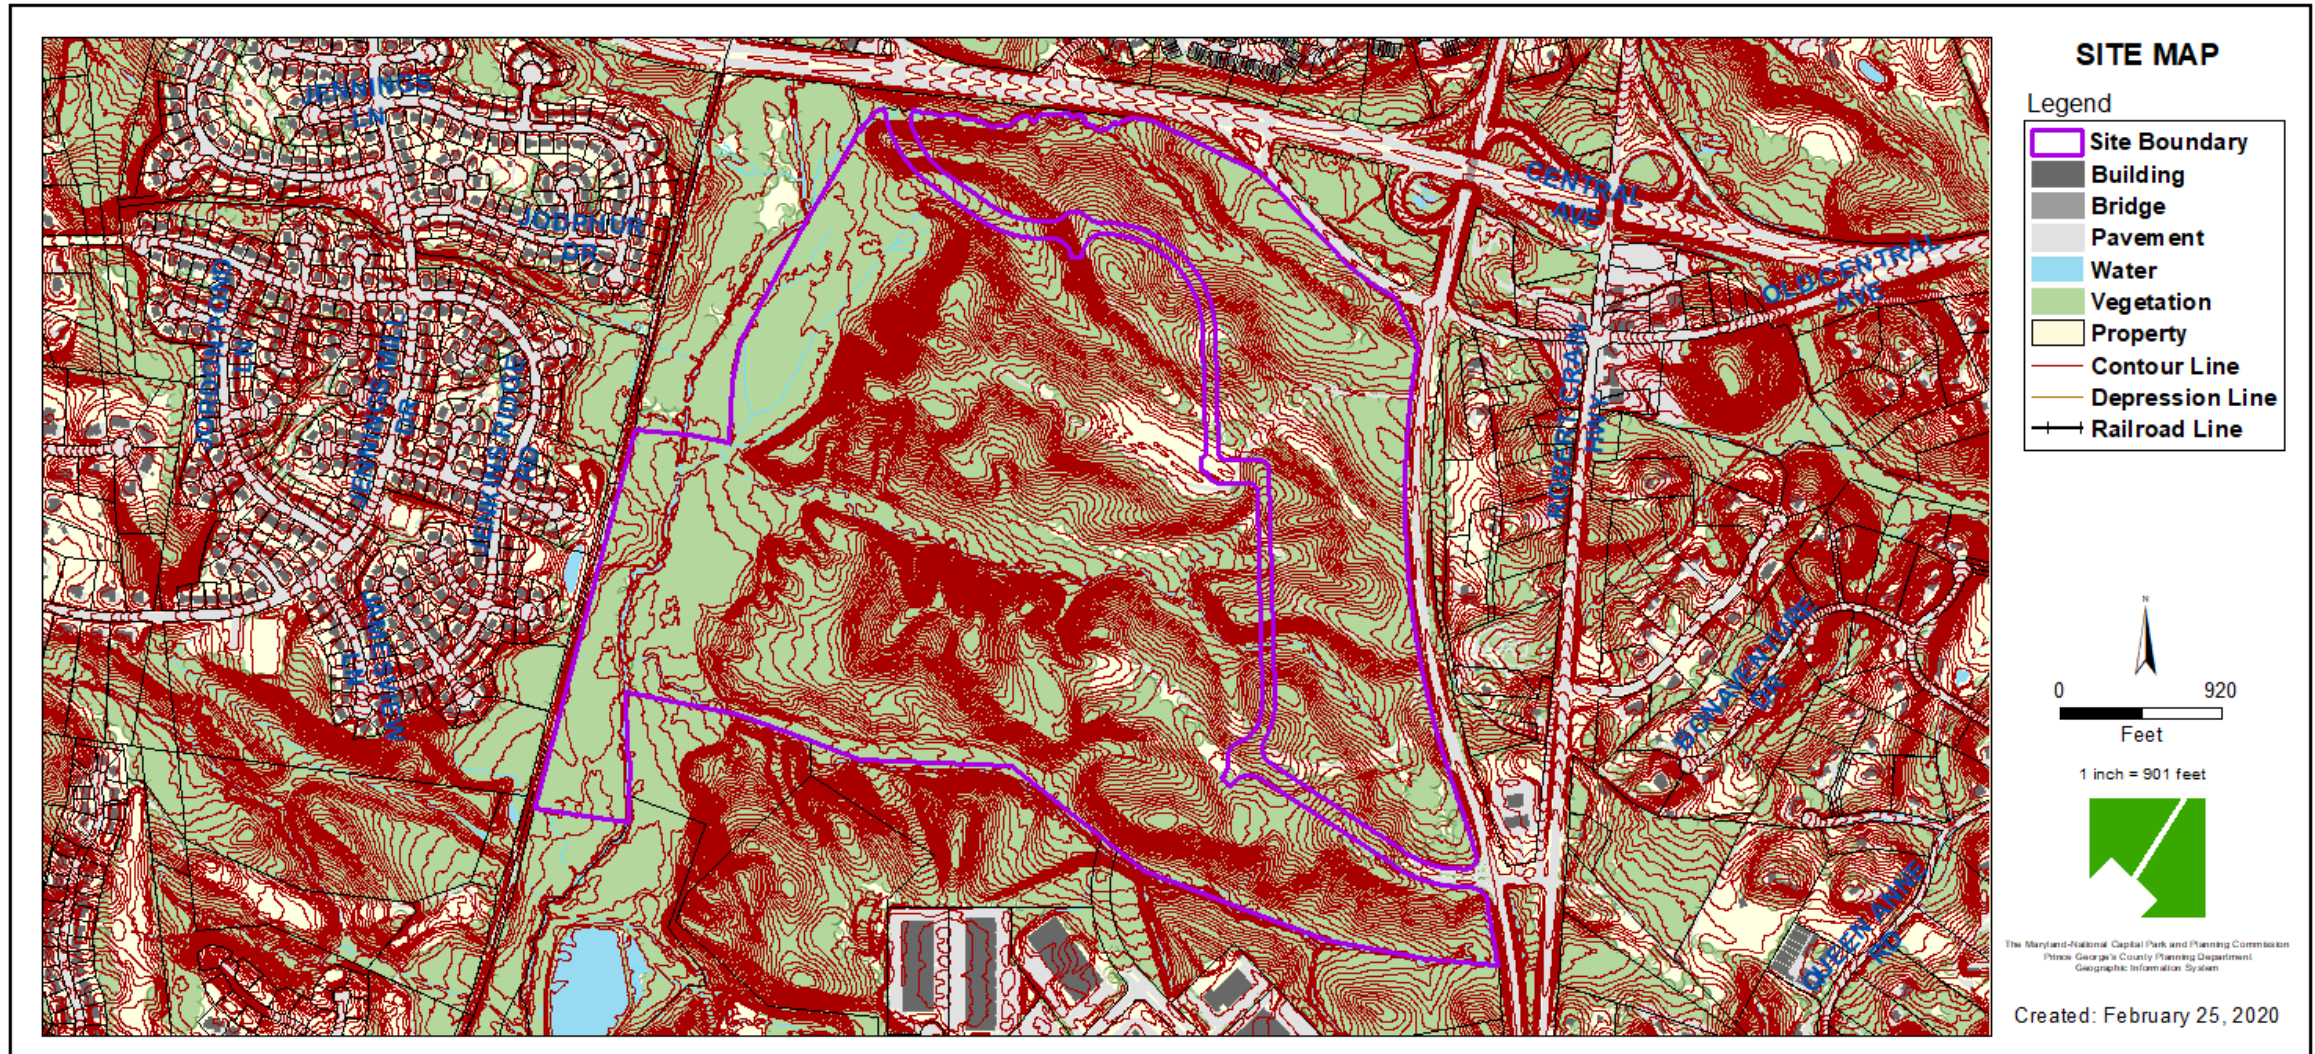

MASTER PLAN RIGHT-OF-WAY MAP

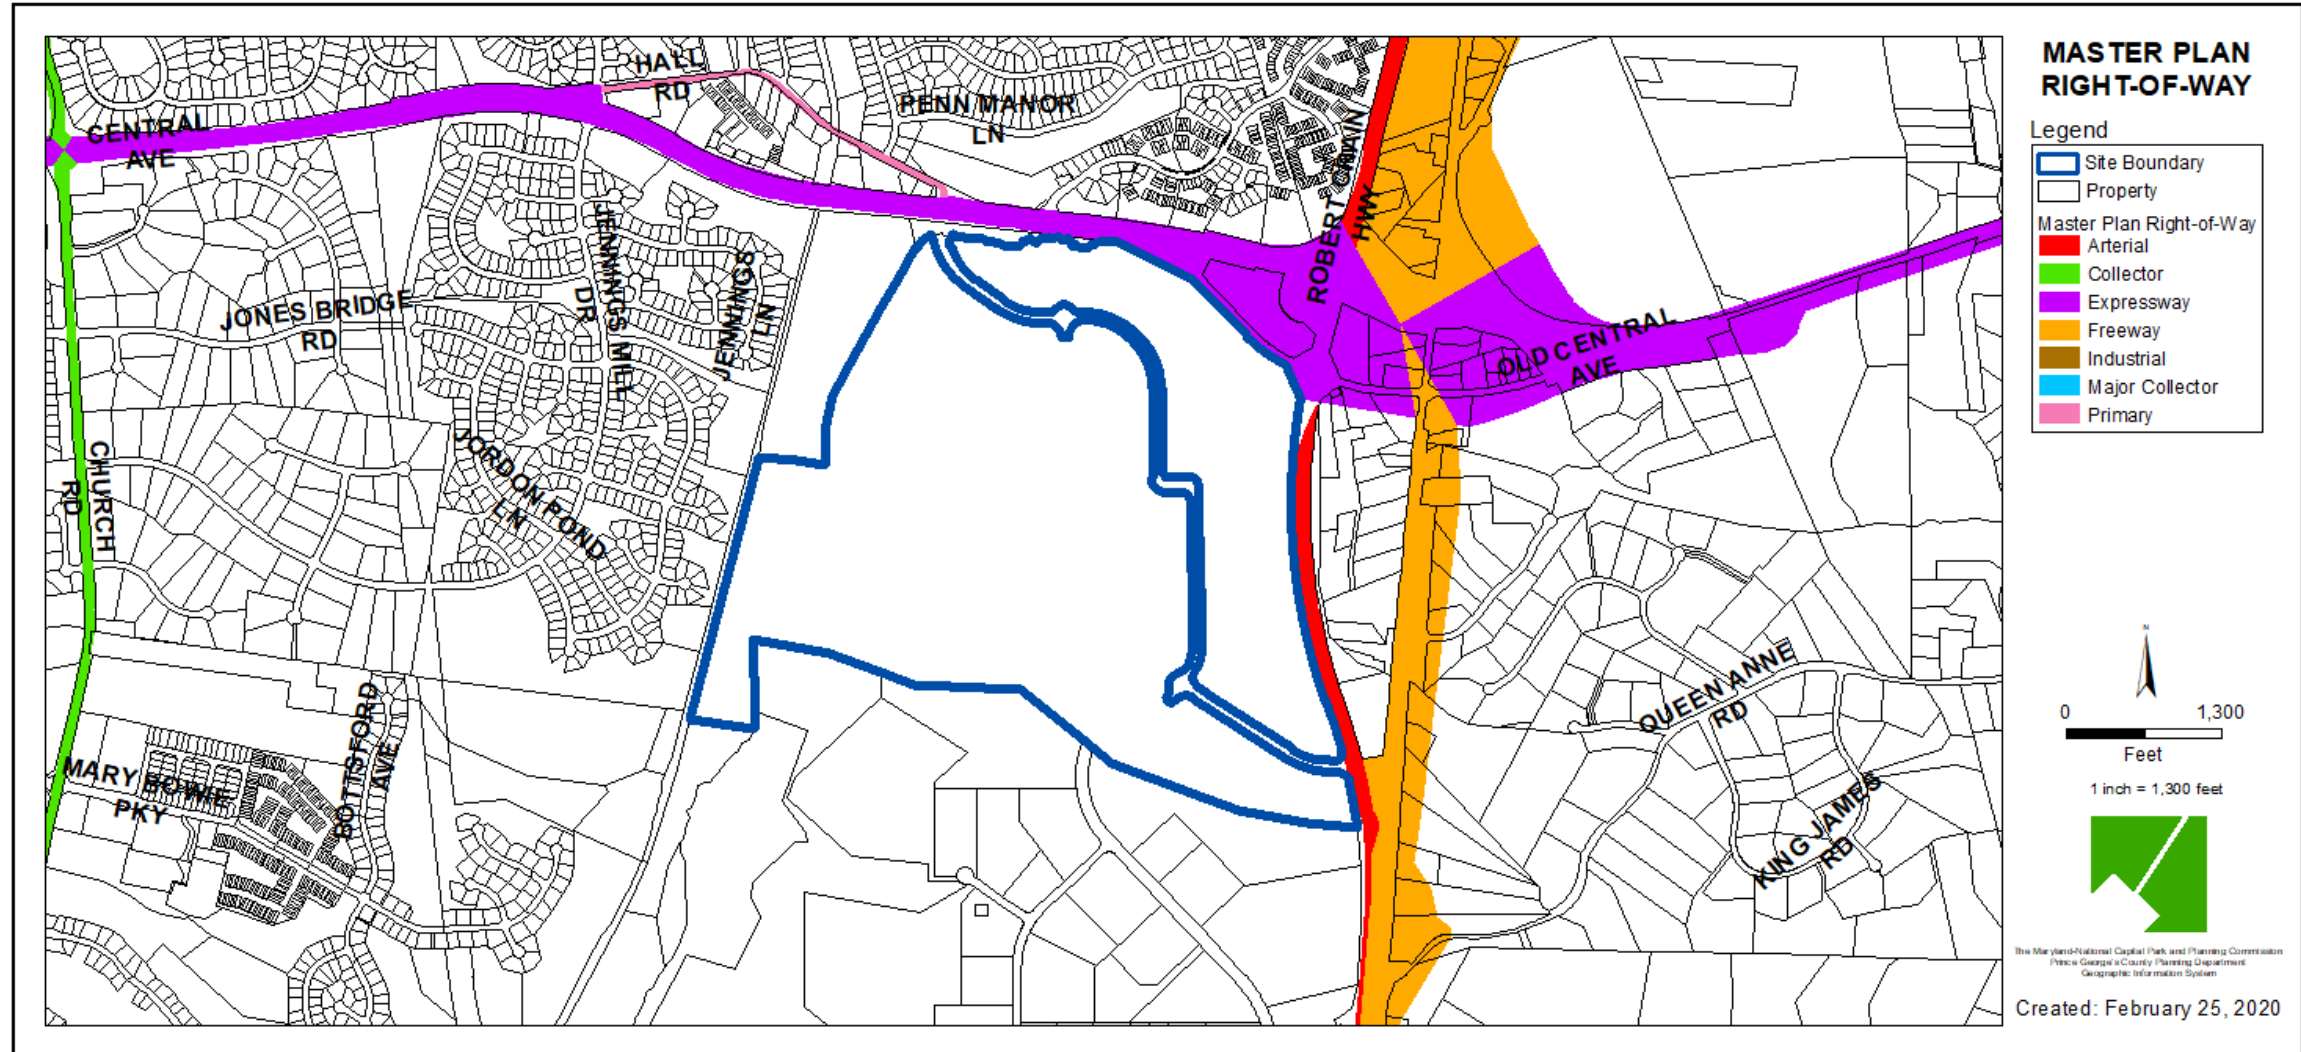

BIRD'S-EYE VIEW WITH APPROXIMATE SITE BOUNDARY OUTLINED



NV HOMES - TYLER




NV HOMES - BRIDGEWATER




NV HOMES - STRATFORD HALL




NV HOMES - REPRESENTATIVE SIDE AND REAR ELEVATIONS

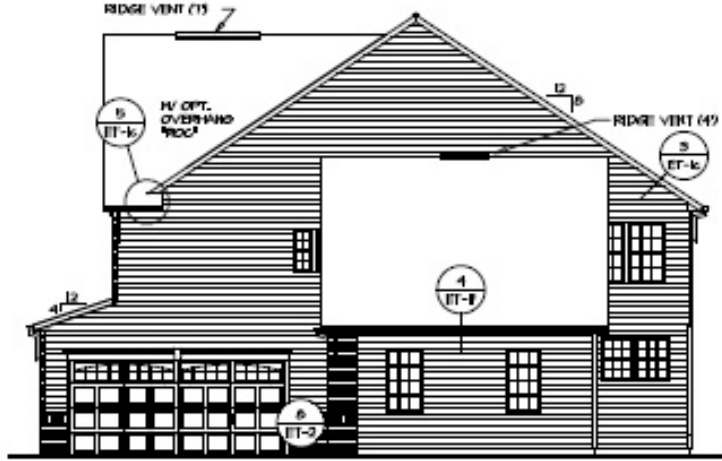


1 PARTIAL RIGHT ELEVATION
SCALE: 1/8" = 1'-0"
ELEVATION A "ELA"
BRICK VENEER FRONT "EVA"

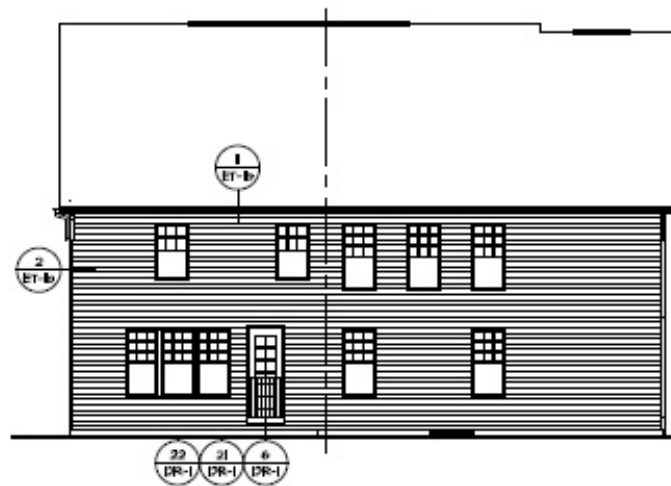


2 REAR ELEVATION
SCALE: 1/8" = 1'-0"
ELEVATION L "ELL"

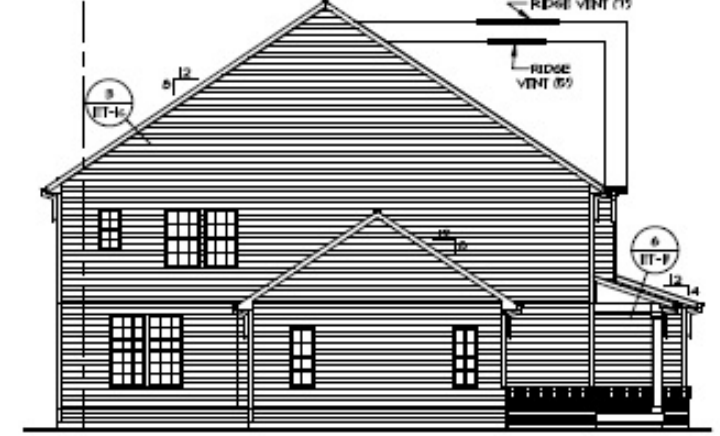


3 PARTIAL LEFT ELEVATION
SCALE: 1/8" = 1'-0"
ELEVATION A "ELA"
BRICK VENEER FRONT "EVA"

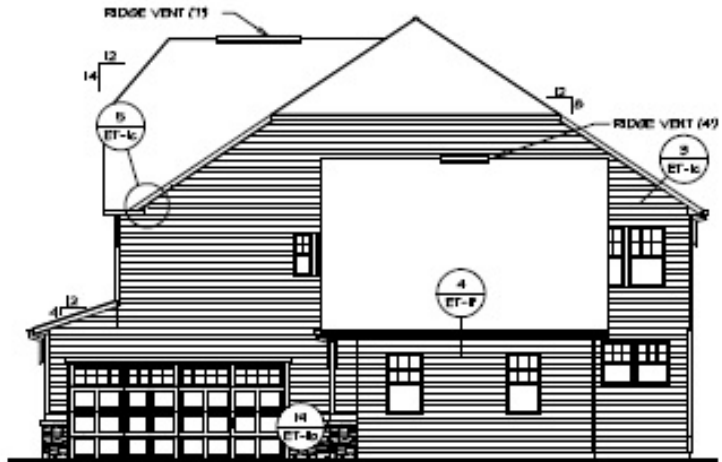

4 PARTIAL RIGHT ELEVATION
SCALE: 1/8" = 1'-0"
ELEVATION K "ELK"






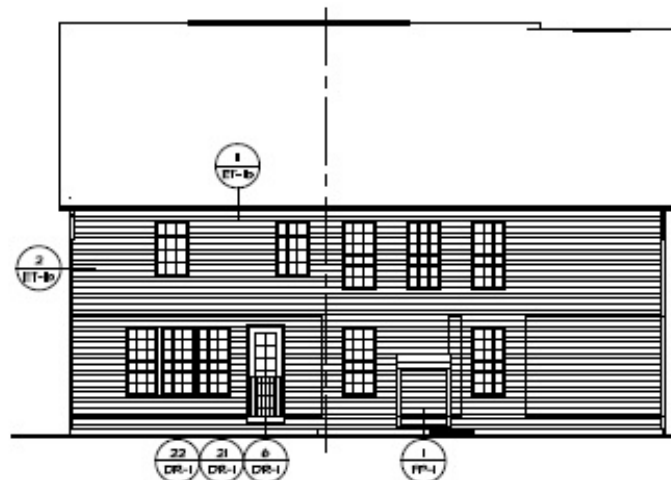


5 REAR ELEVATION
SCALE: 1/8" = 1'-0"
ELEVATION B "ELB"
SHOWN W/ GAS FIREPLACE FAMILY ROOM REAR "LBP"

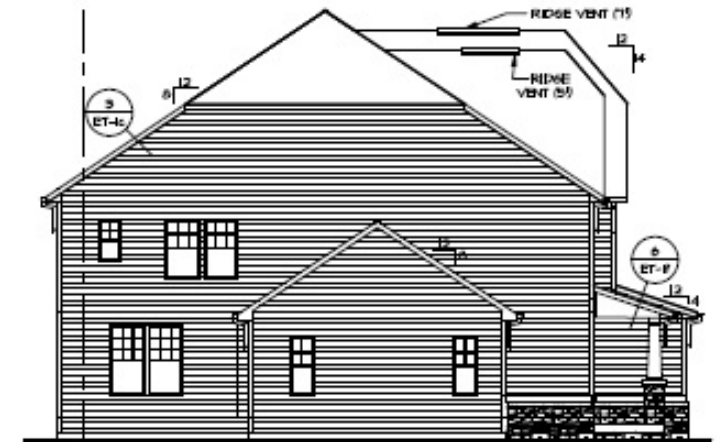

6 PARTIAL LEFT ELEVATION
SCALE: 1/8" = 1'-0"
ELEVATION K "ELK"

NV HOMES - REPRESENTATIVE SIDE AND REAR ELEVATIONS

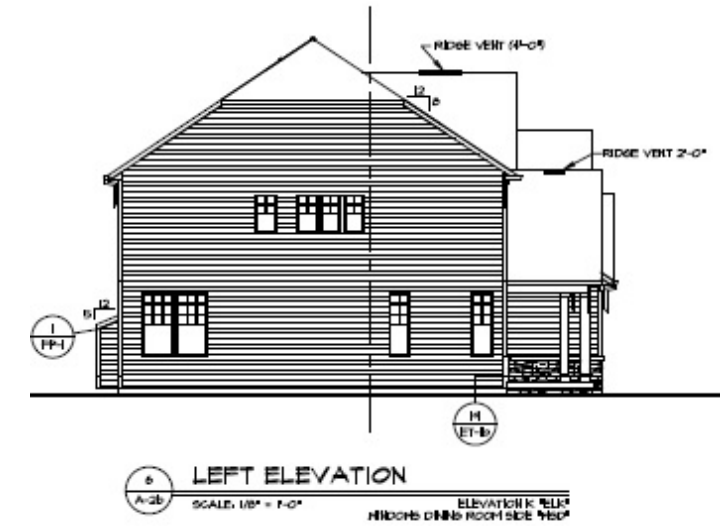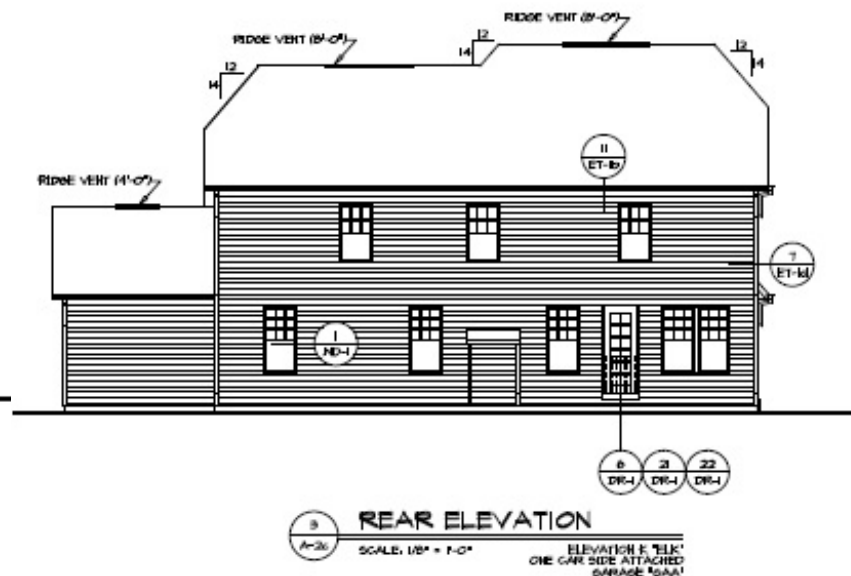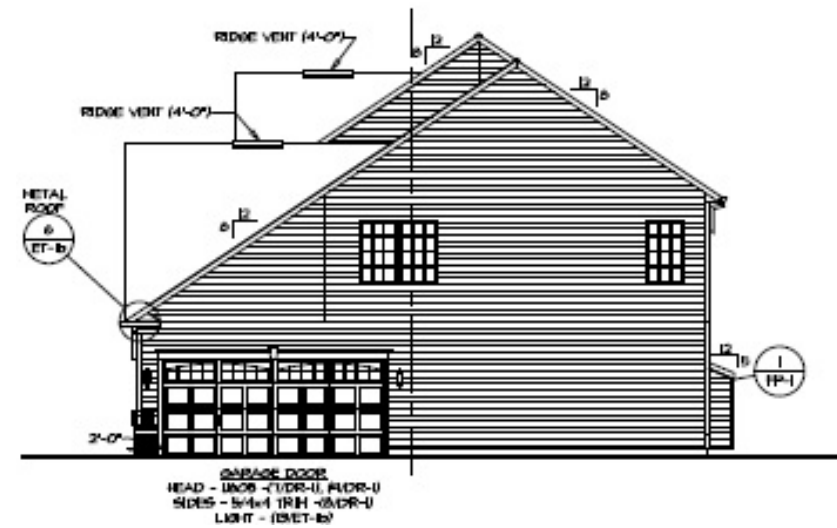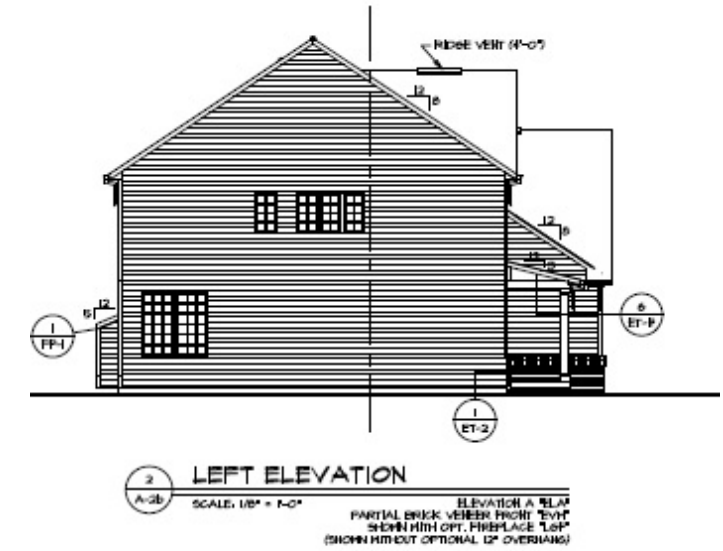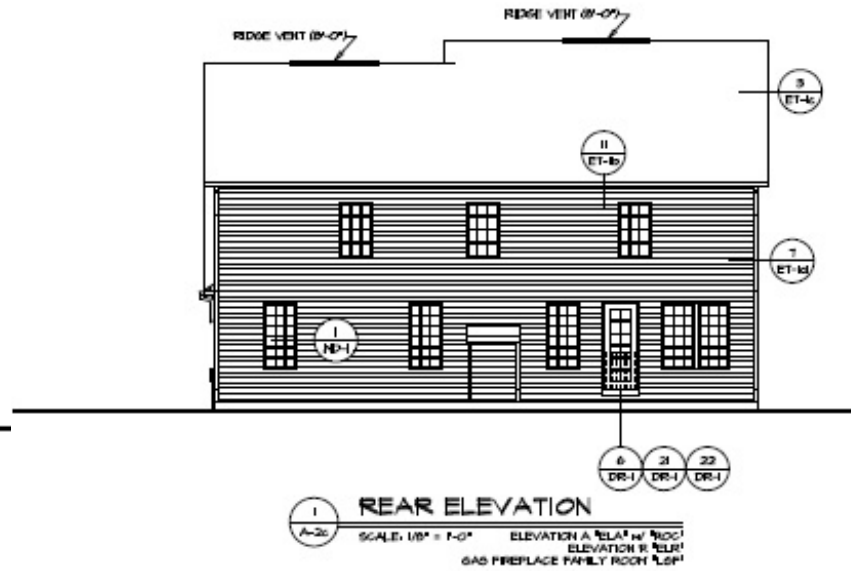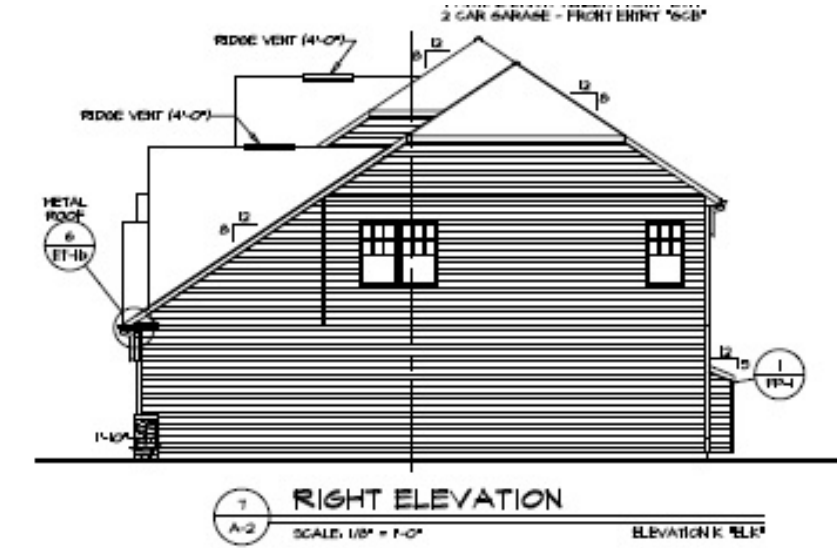

RYAN HOMES - SENECA



RYAN HOMES - ALBERTI RANCH








RYAN HOMES - NORMANDY




RYAN HOMES - ASHBROOKE



RYAN HOMES - REPRESENTATIVE SIDE AND REAR ELEVATIONS

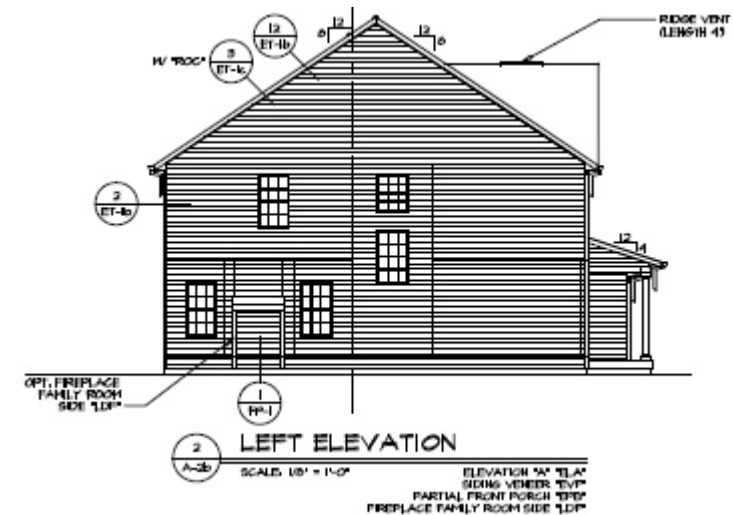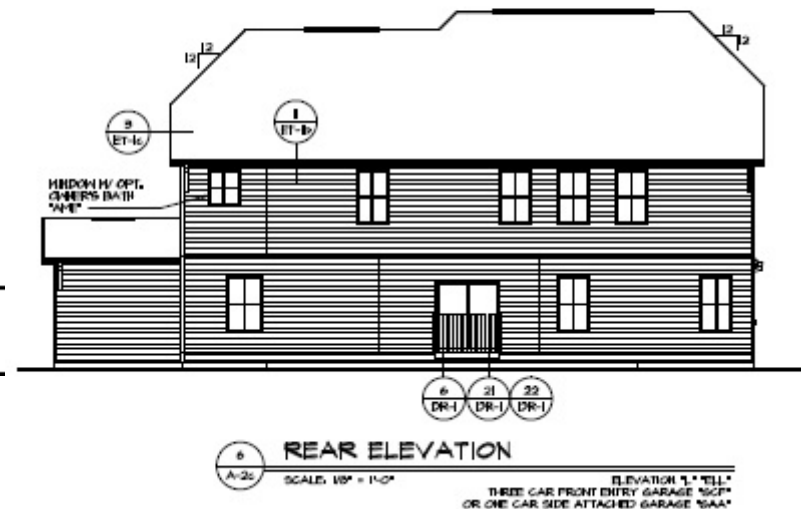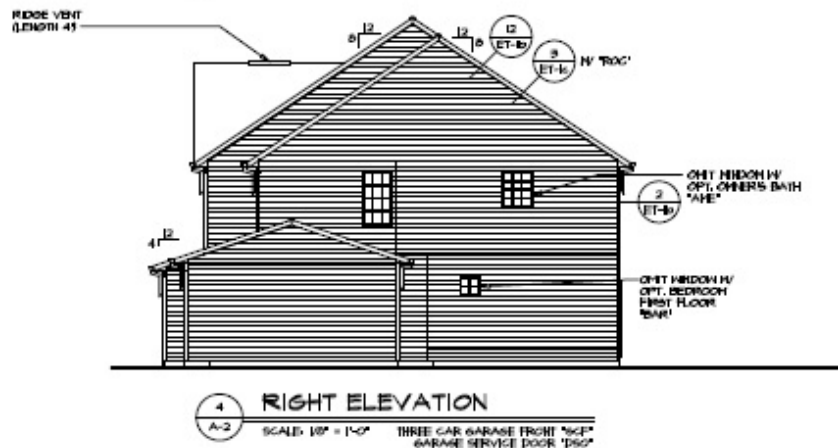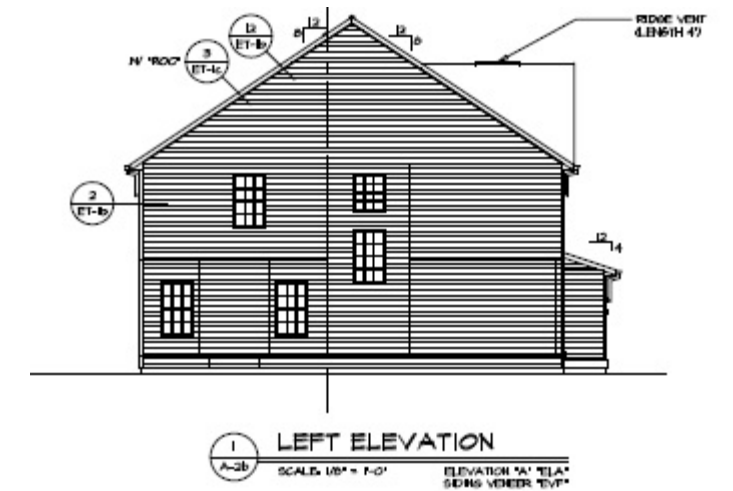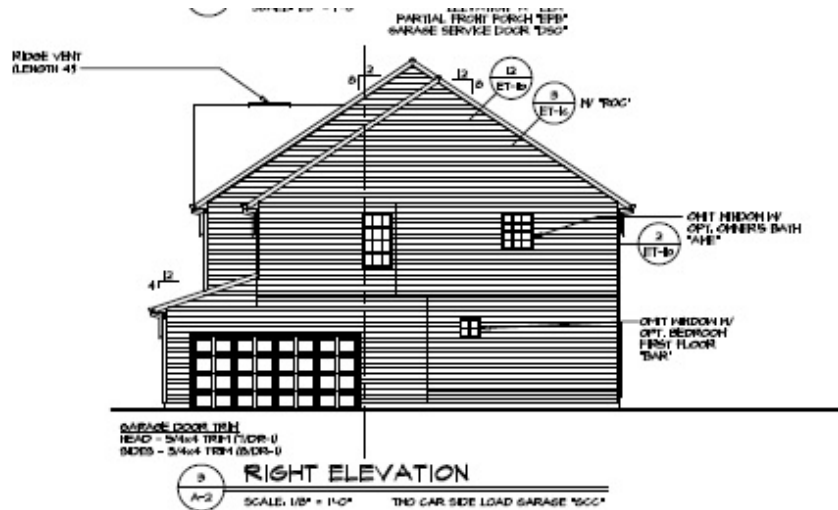

RYAN HOMES - REPRESENTATIVE SIDE AND REAR ELEVATIONS

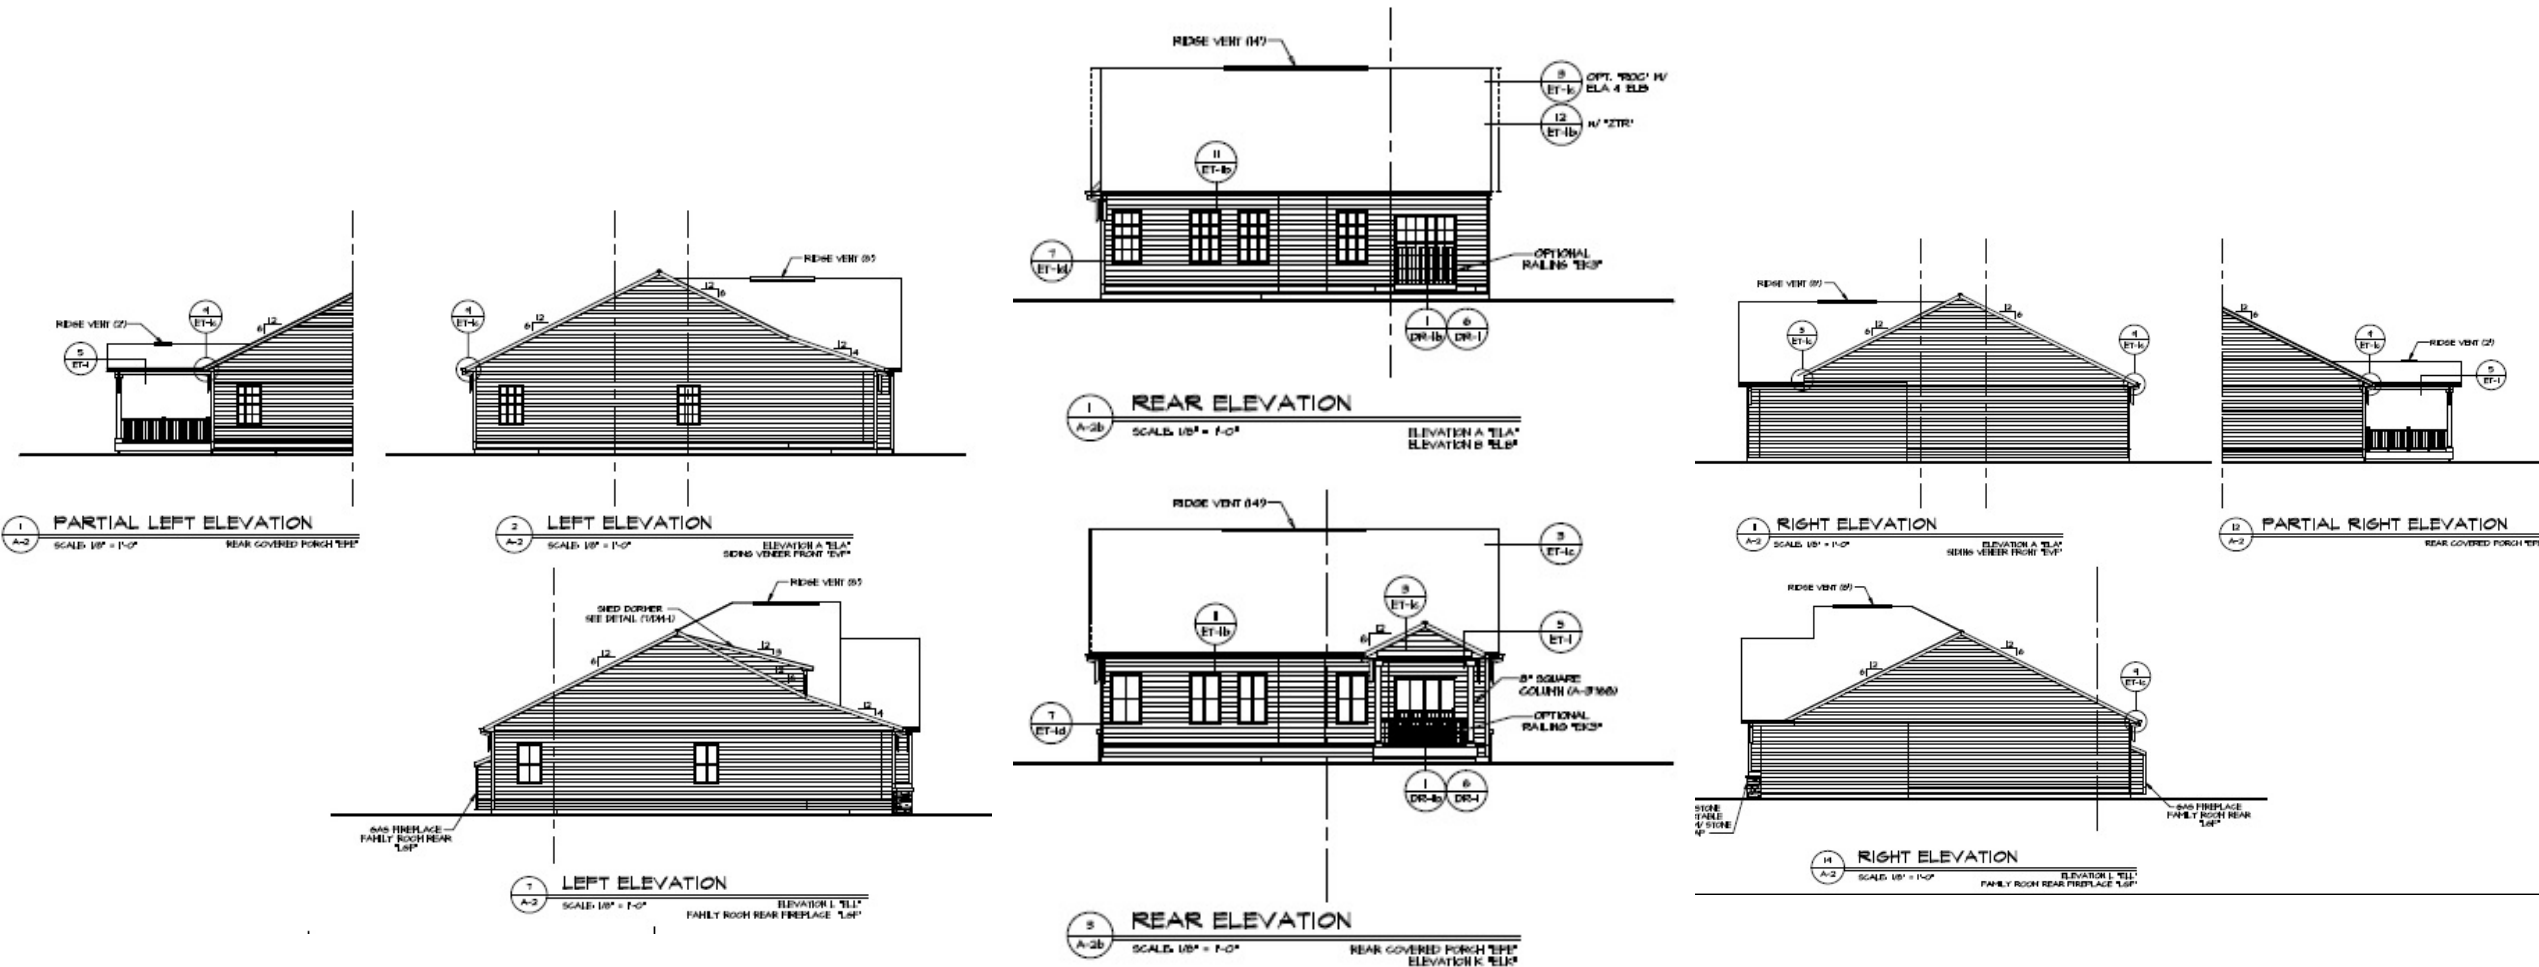

RYAN HOMES - CLARENDON, 16-FOOT TOWNHOUSE



RYAN HOMES - CLARENDON, 16-FOOT TOWNHOUSE, REAR AND SIDES



RYAN HOMES - STRAUSS, 20-FOOT TOWNHOUSE



RYAN HOMES - STRAUSS, 20-FOOT TOWNHOUSE, REAR AND SIDES



MID-ATLANTIC BUILDERS - THE URBAN, 24-FOOT TOWNHOUSE



ELEVATION 6006
Color Scheme #13



ELEVATION 6010
Color Scheme #13



ELEVATION 6002
Color Scheme #14



ELEVATION 6014
Color Scheme #15