


ITEM: 9

CASE: DSP-19038


HARRISON'S LAND (MAGNE'S ADDITION TO)

THE PRINCE GEORGE'S COUNTY PLANNING DEPARTMENT


GENERAL LOCATION MAP

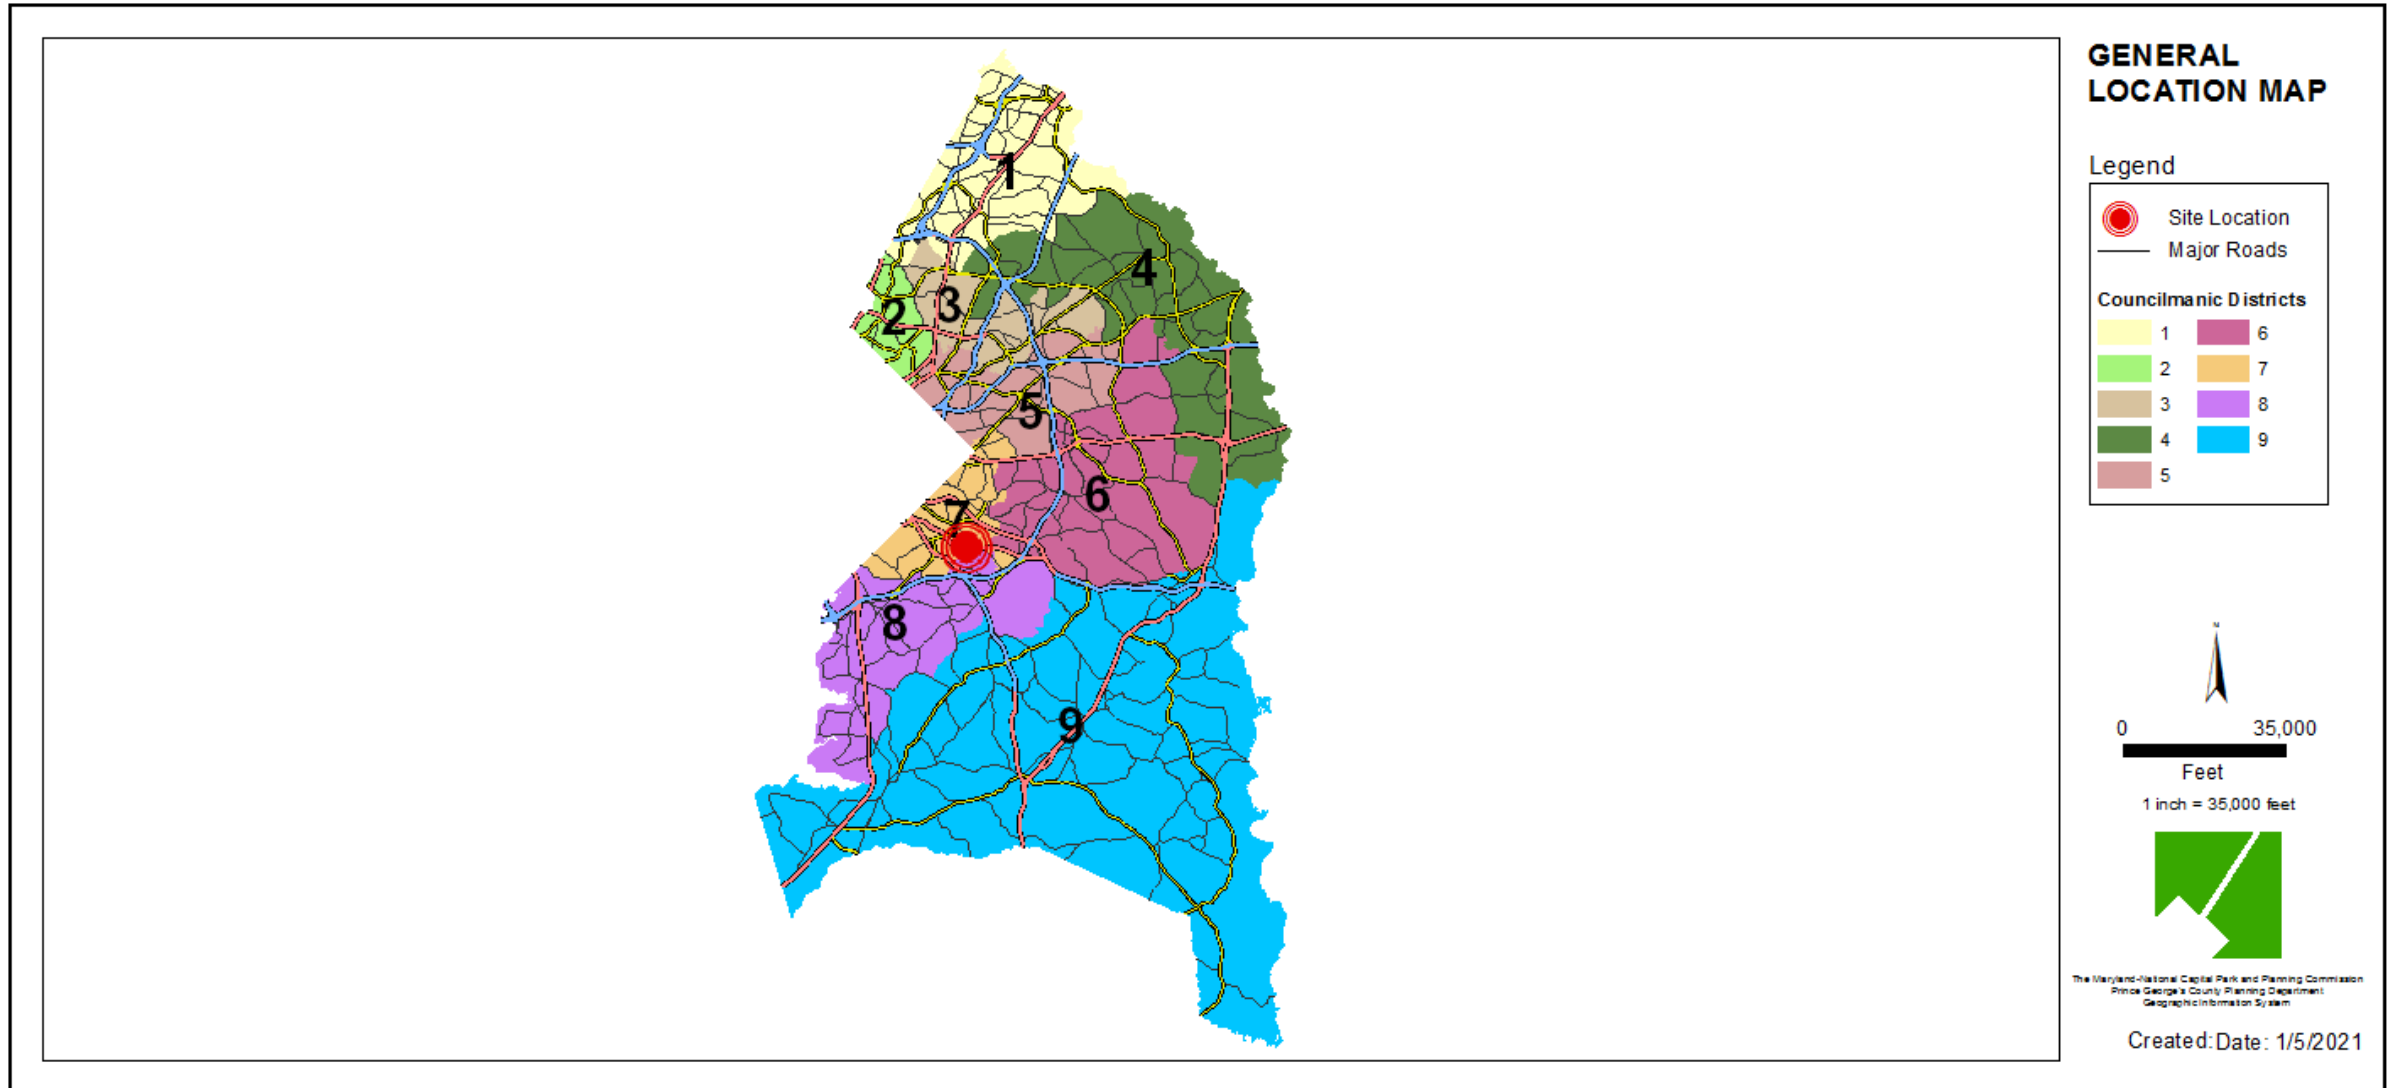

SITE VICINITY

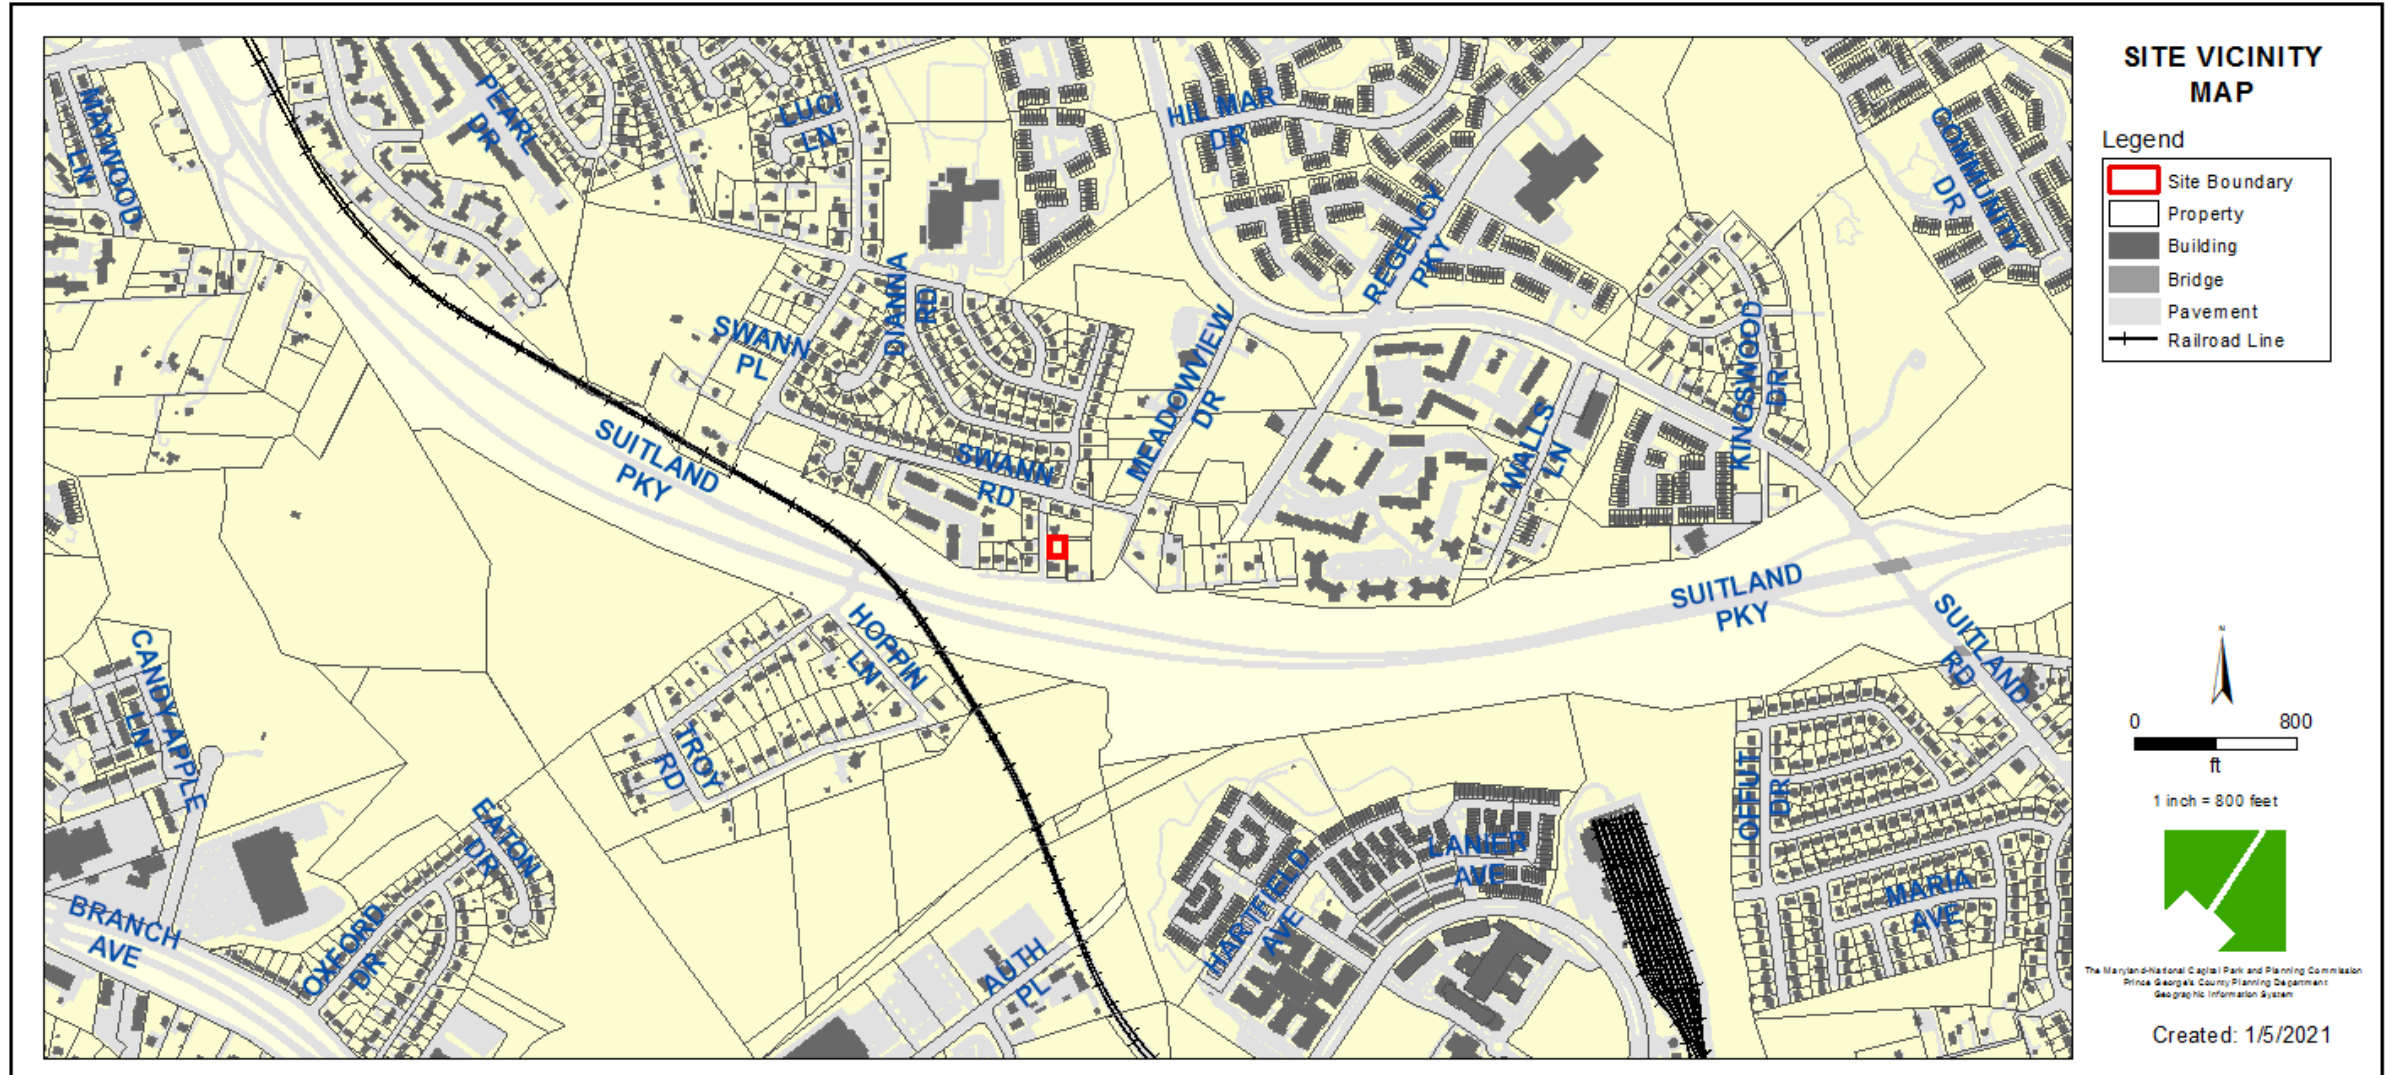

ZONING MAP

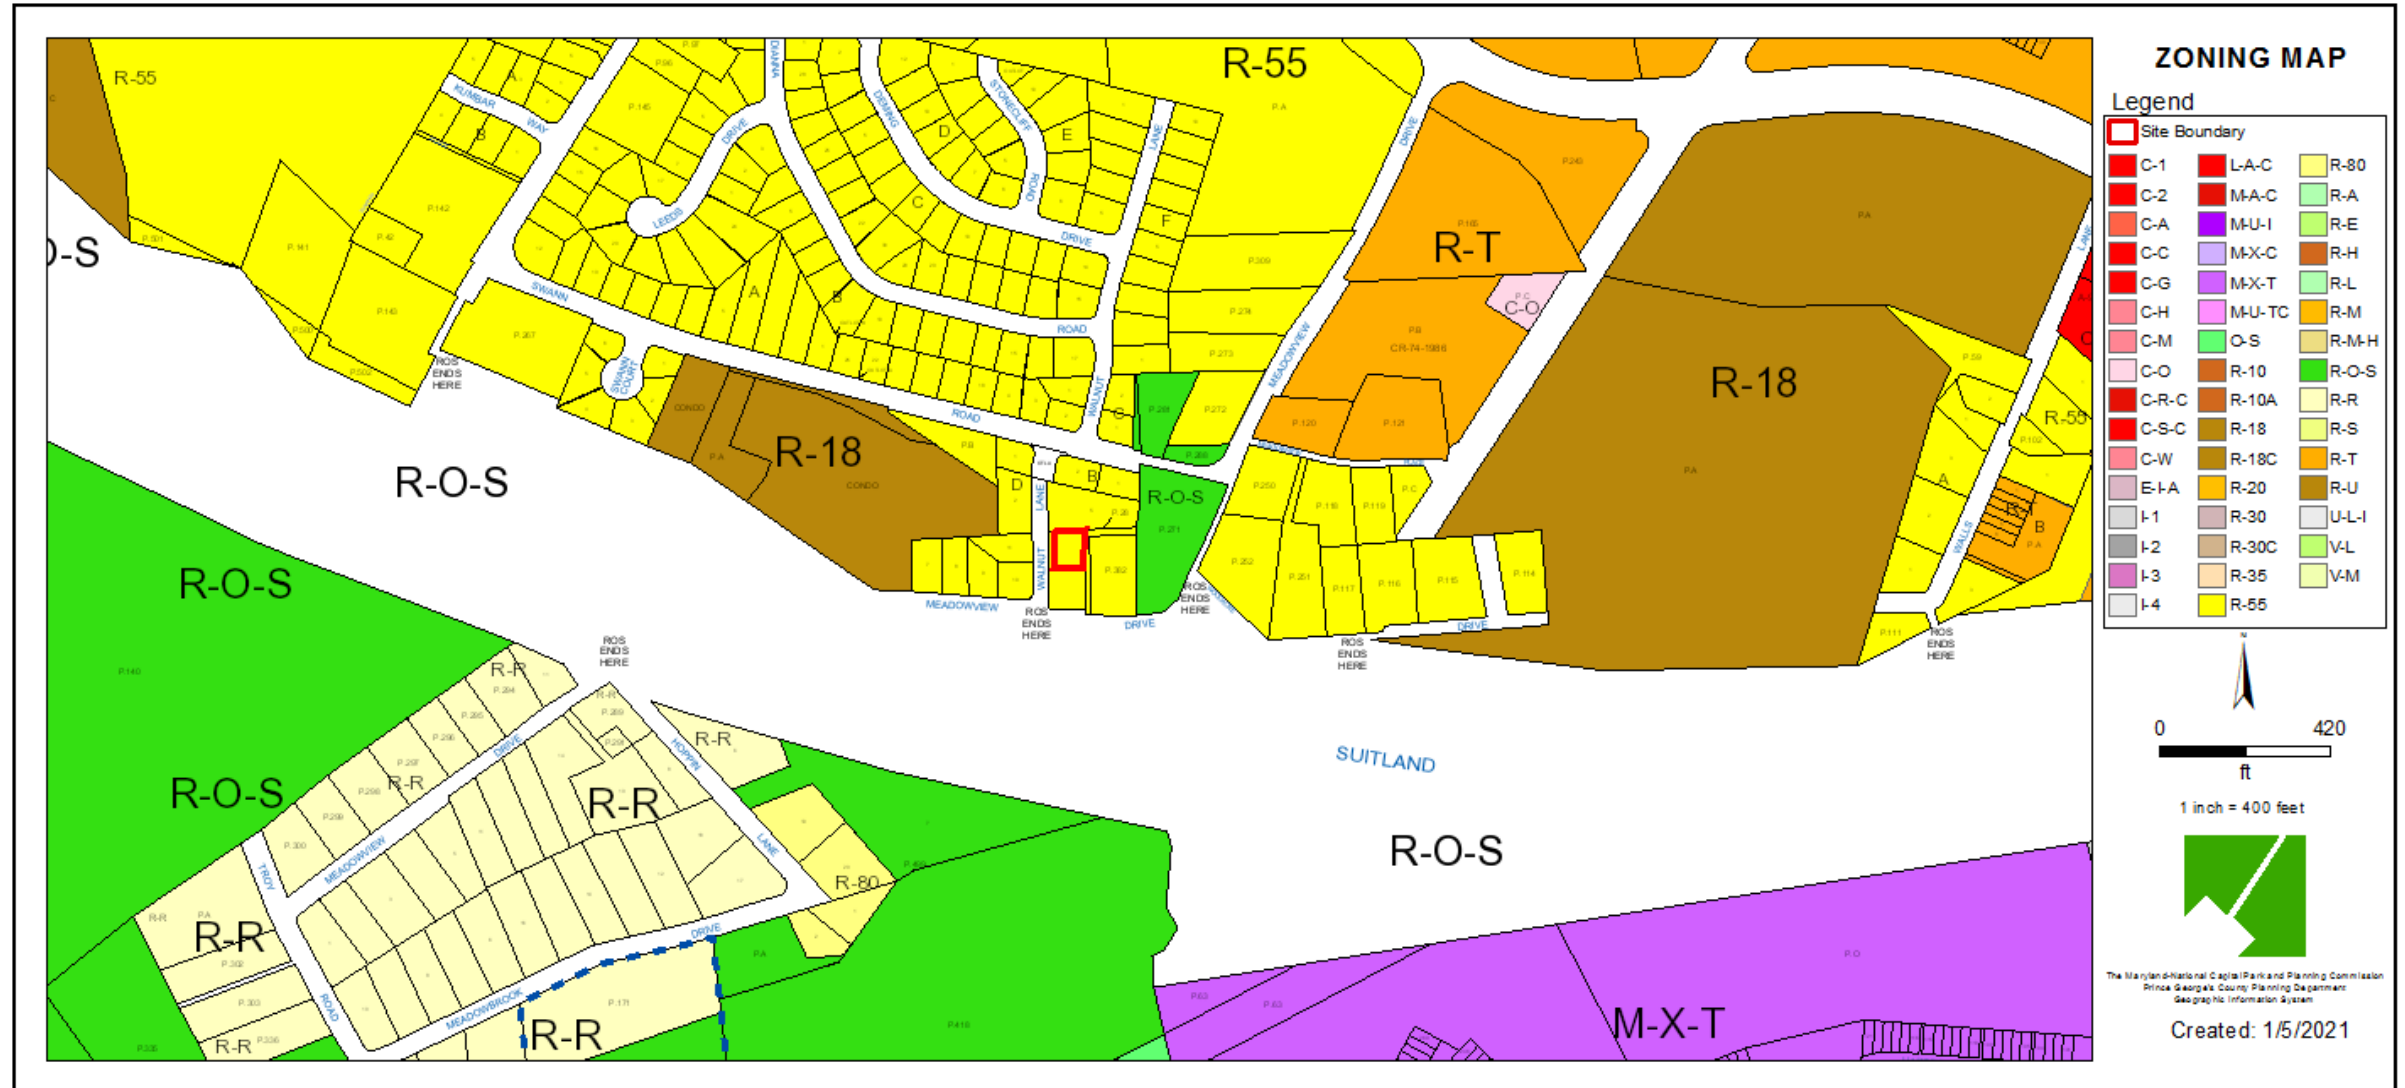


OVERLAY MAP




AERIAL MAP



SITE MAP

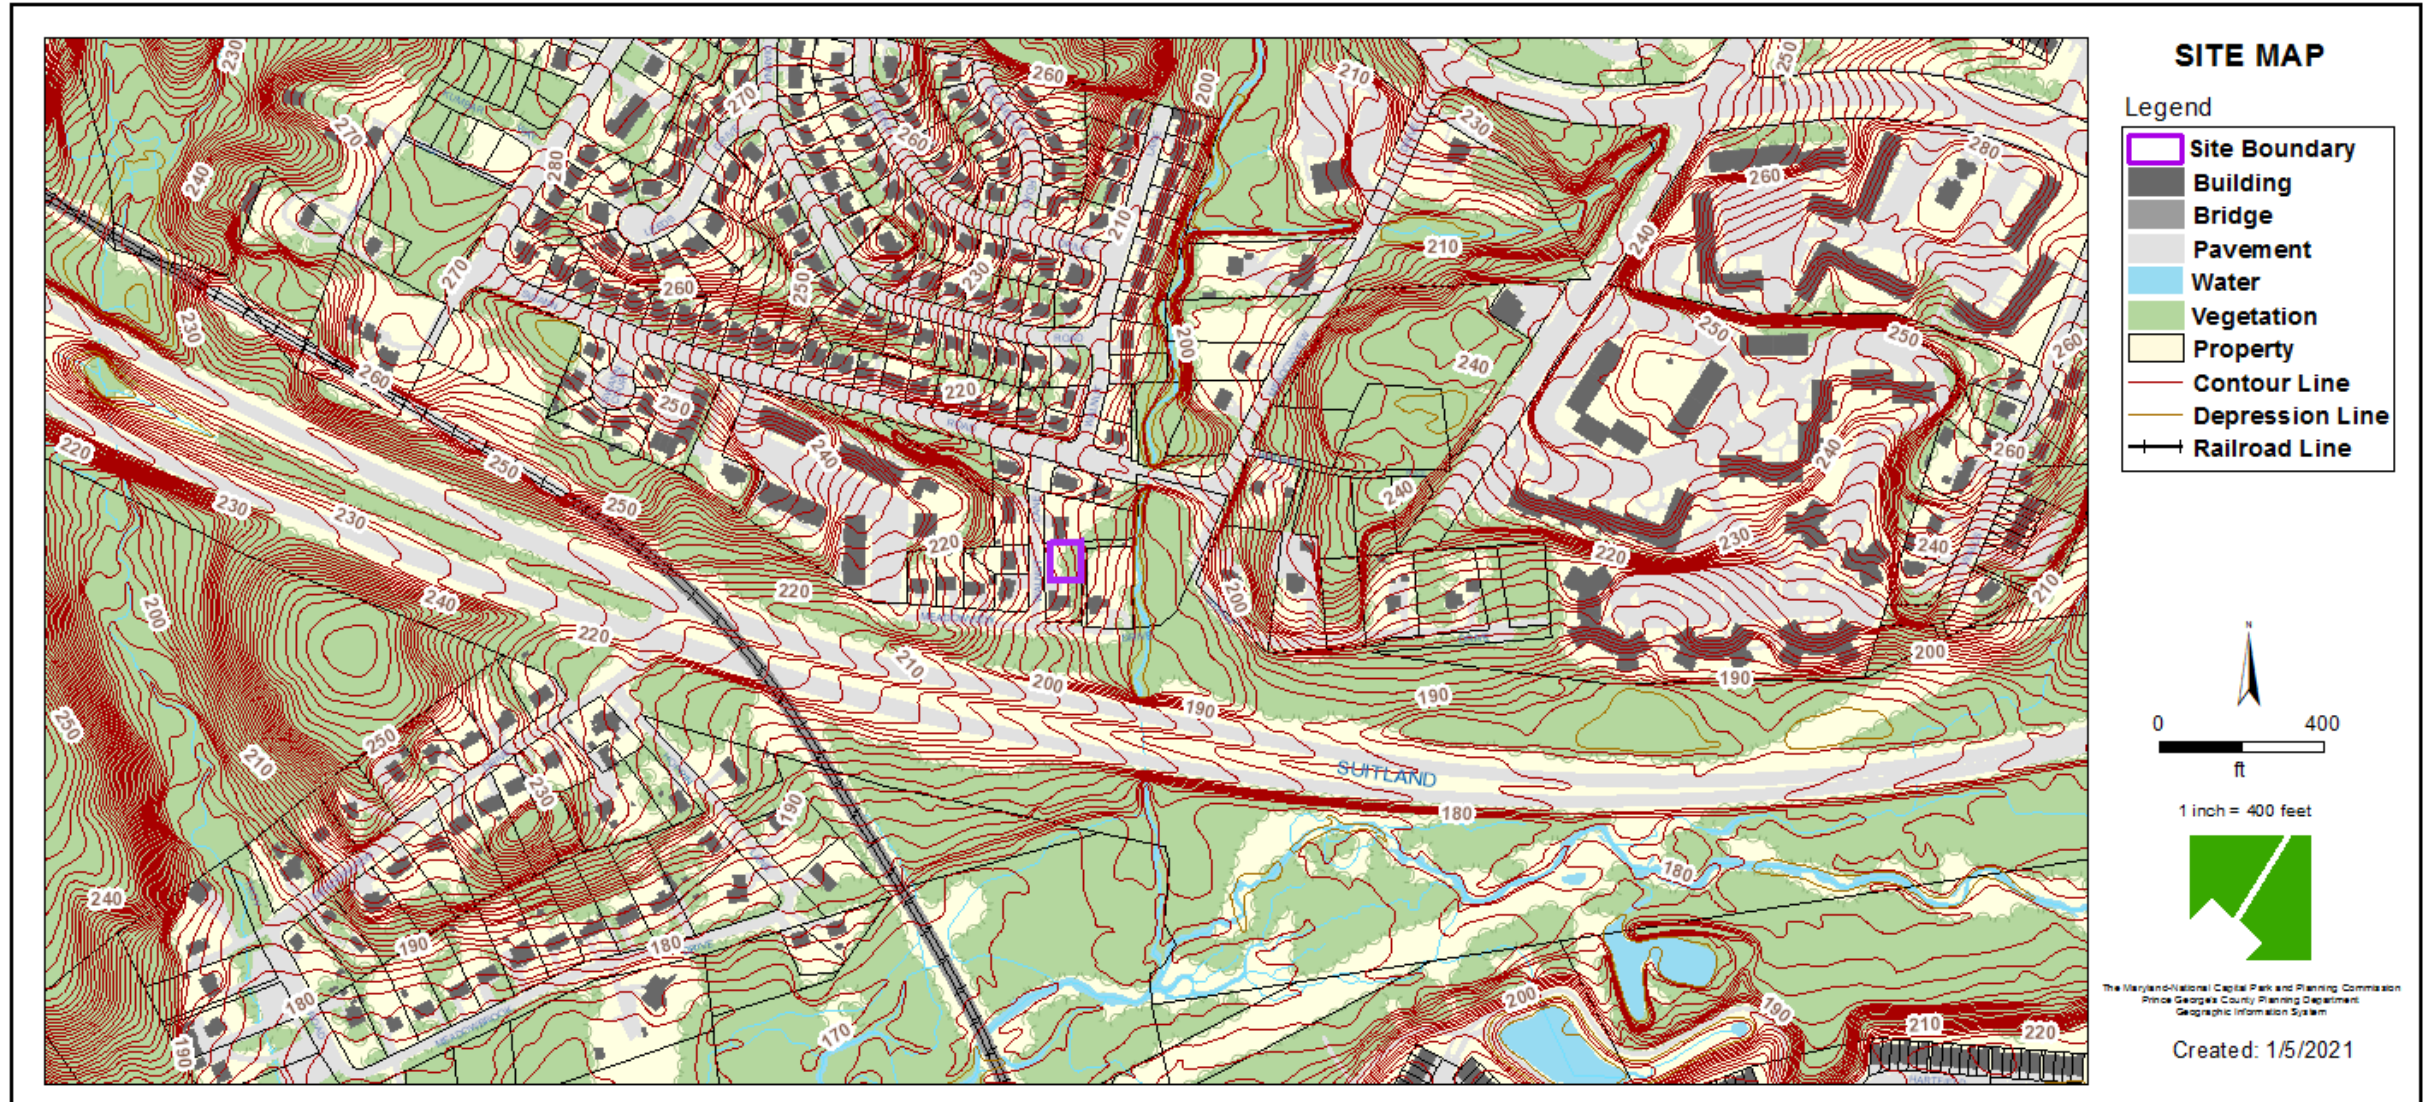


MASTER PLAN RIGHT-OF-WAY MAP

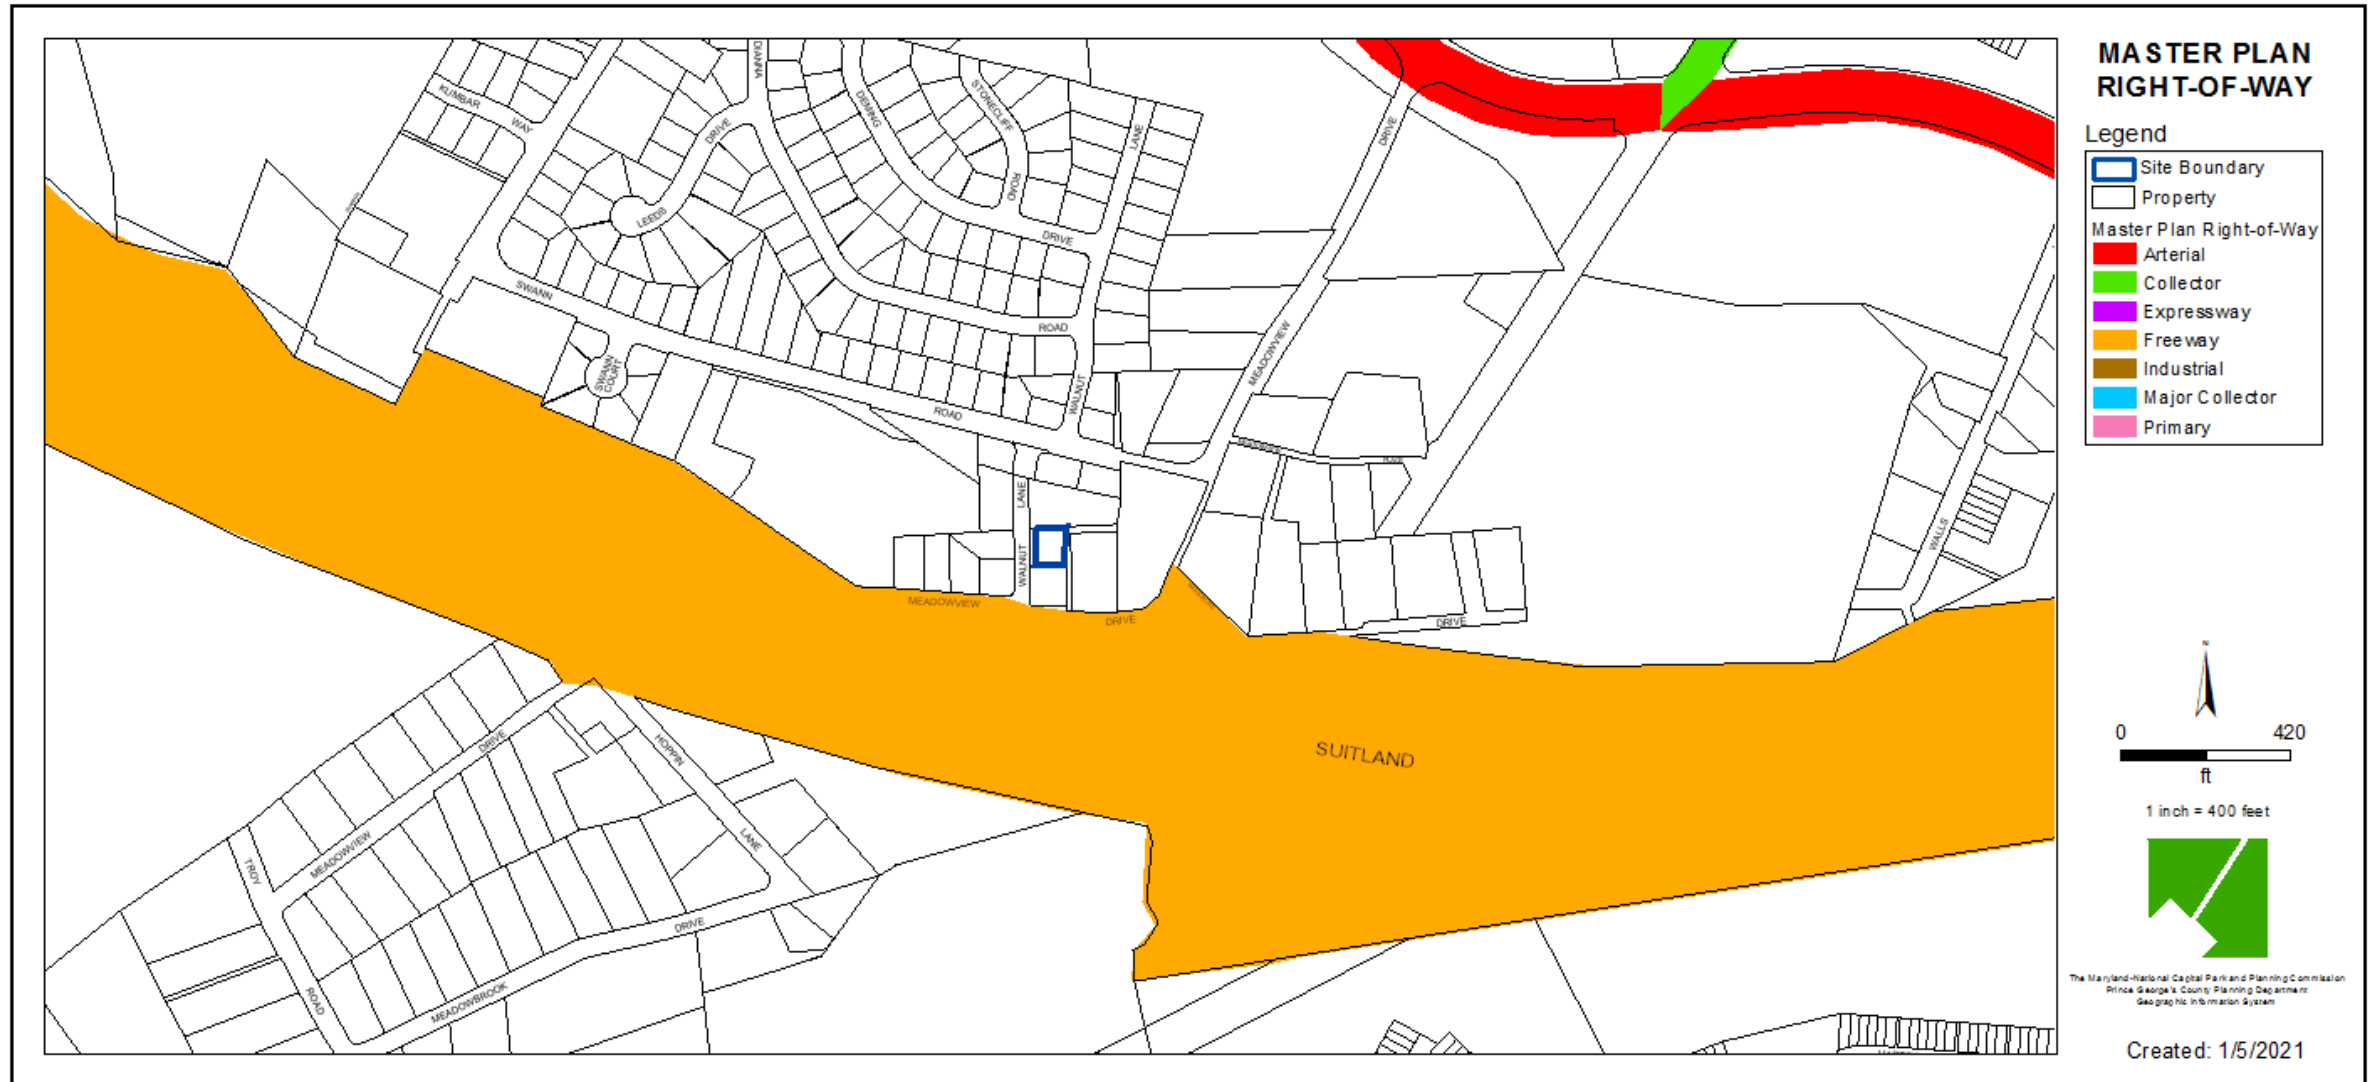

BIRD'S-EYE VIEW WITH APPROXIMATE SITE BOUNDARY OUTLINED



SITE PLAN

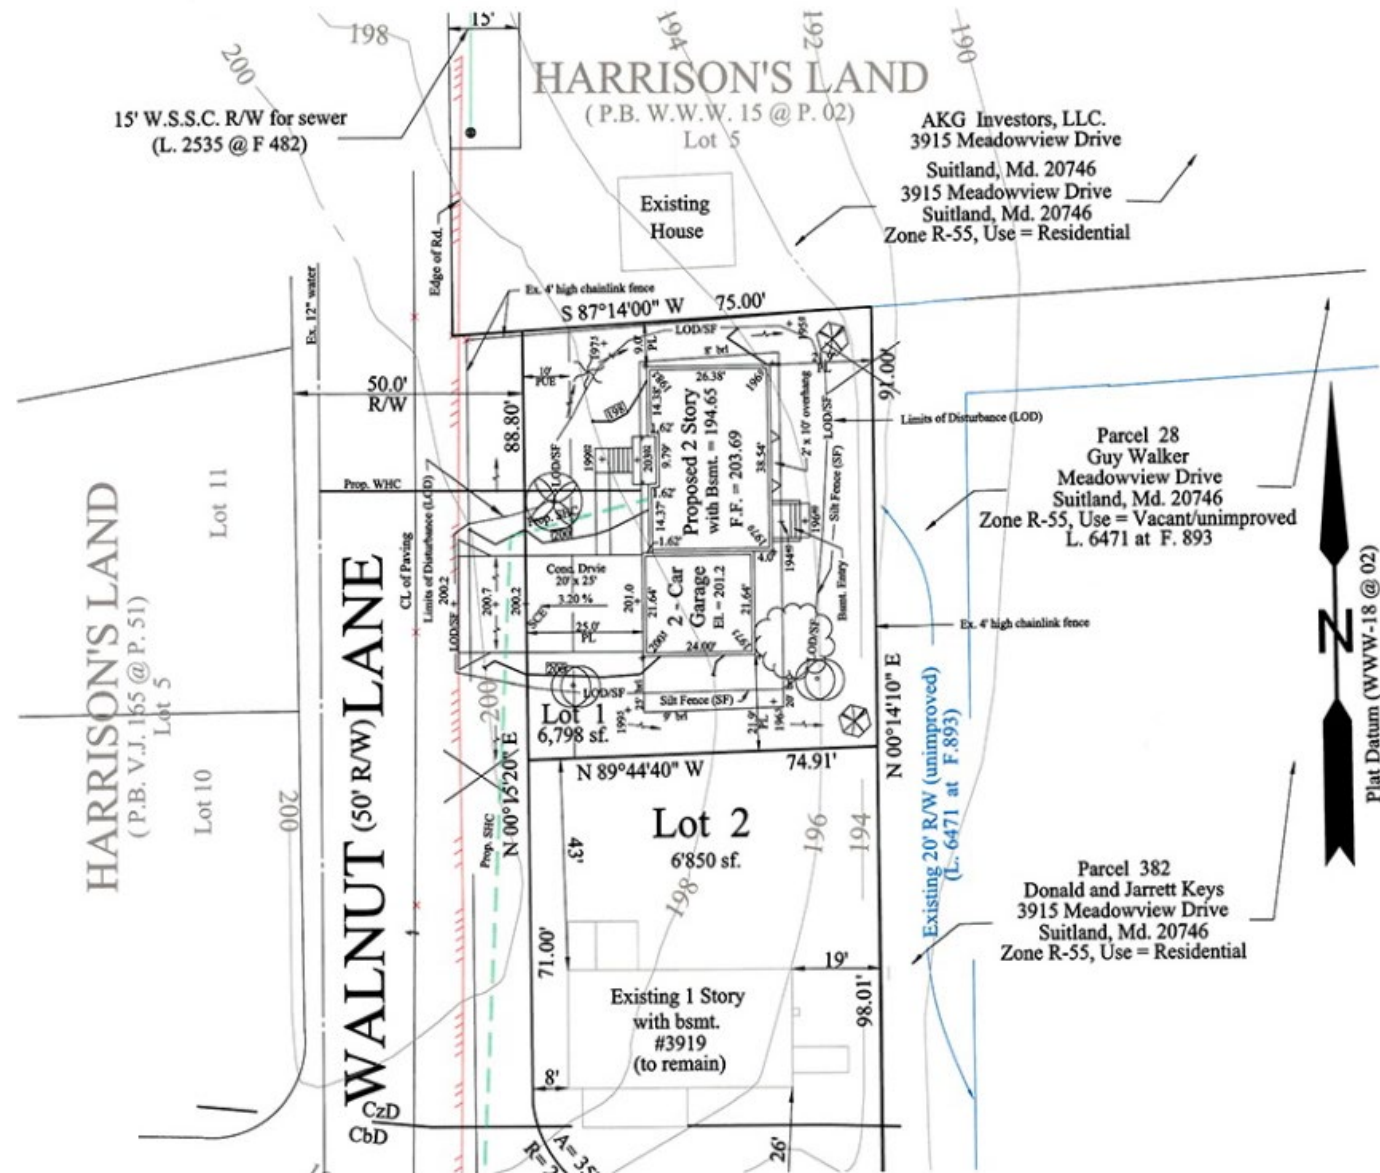

ELEVATION

COLOR SCHEME FOR ELEVATION

FRONT ELEVATION
SCALE: 1/4"=1'-0"
1
A-3

RIGHT SIDE ELEVATION
SCALE: 1/8"=1'-0"
2
A-3

REAR ELEVATION
SCALE: 1/8"=1'-0"
3
A-3

LEFT SIDE ELEVATION
SCALE: 1/8"=1'-0"
4
A-3

LE DESIGN LLC
5310 DORIS DR.
NASHVILLE, TN 37220
PHONE: 703-765-2822
WWW.LEDESIGN.US
angulo@yahoo.com

OWNER:
ZENIT INVESTING LLC
HARRISON LAND, MANGE'S ADD.
CASE#DSP-19038

ELEVATIONS

DRAWING BY:
FERNANDO ANGULO

REVISION	
Δ	DATE

ISSUE DATE
08/12/2019

PROJECT NUMBER

SHEET NUMBER
A-3

5 OF 10