


ITEMS: 5 & 6

CASE: DSP-19058 & DPLS-476


STUART LANE MCDONALD'S

THE PRINCE GEORGE'S COUNTY PLANNING DEPARTMENT


GENERAL LOCATION MAP

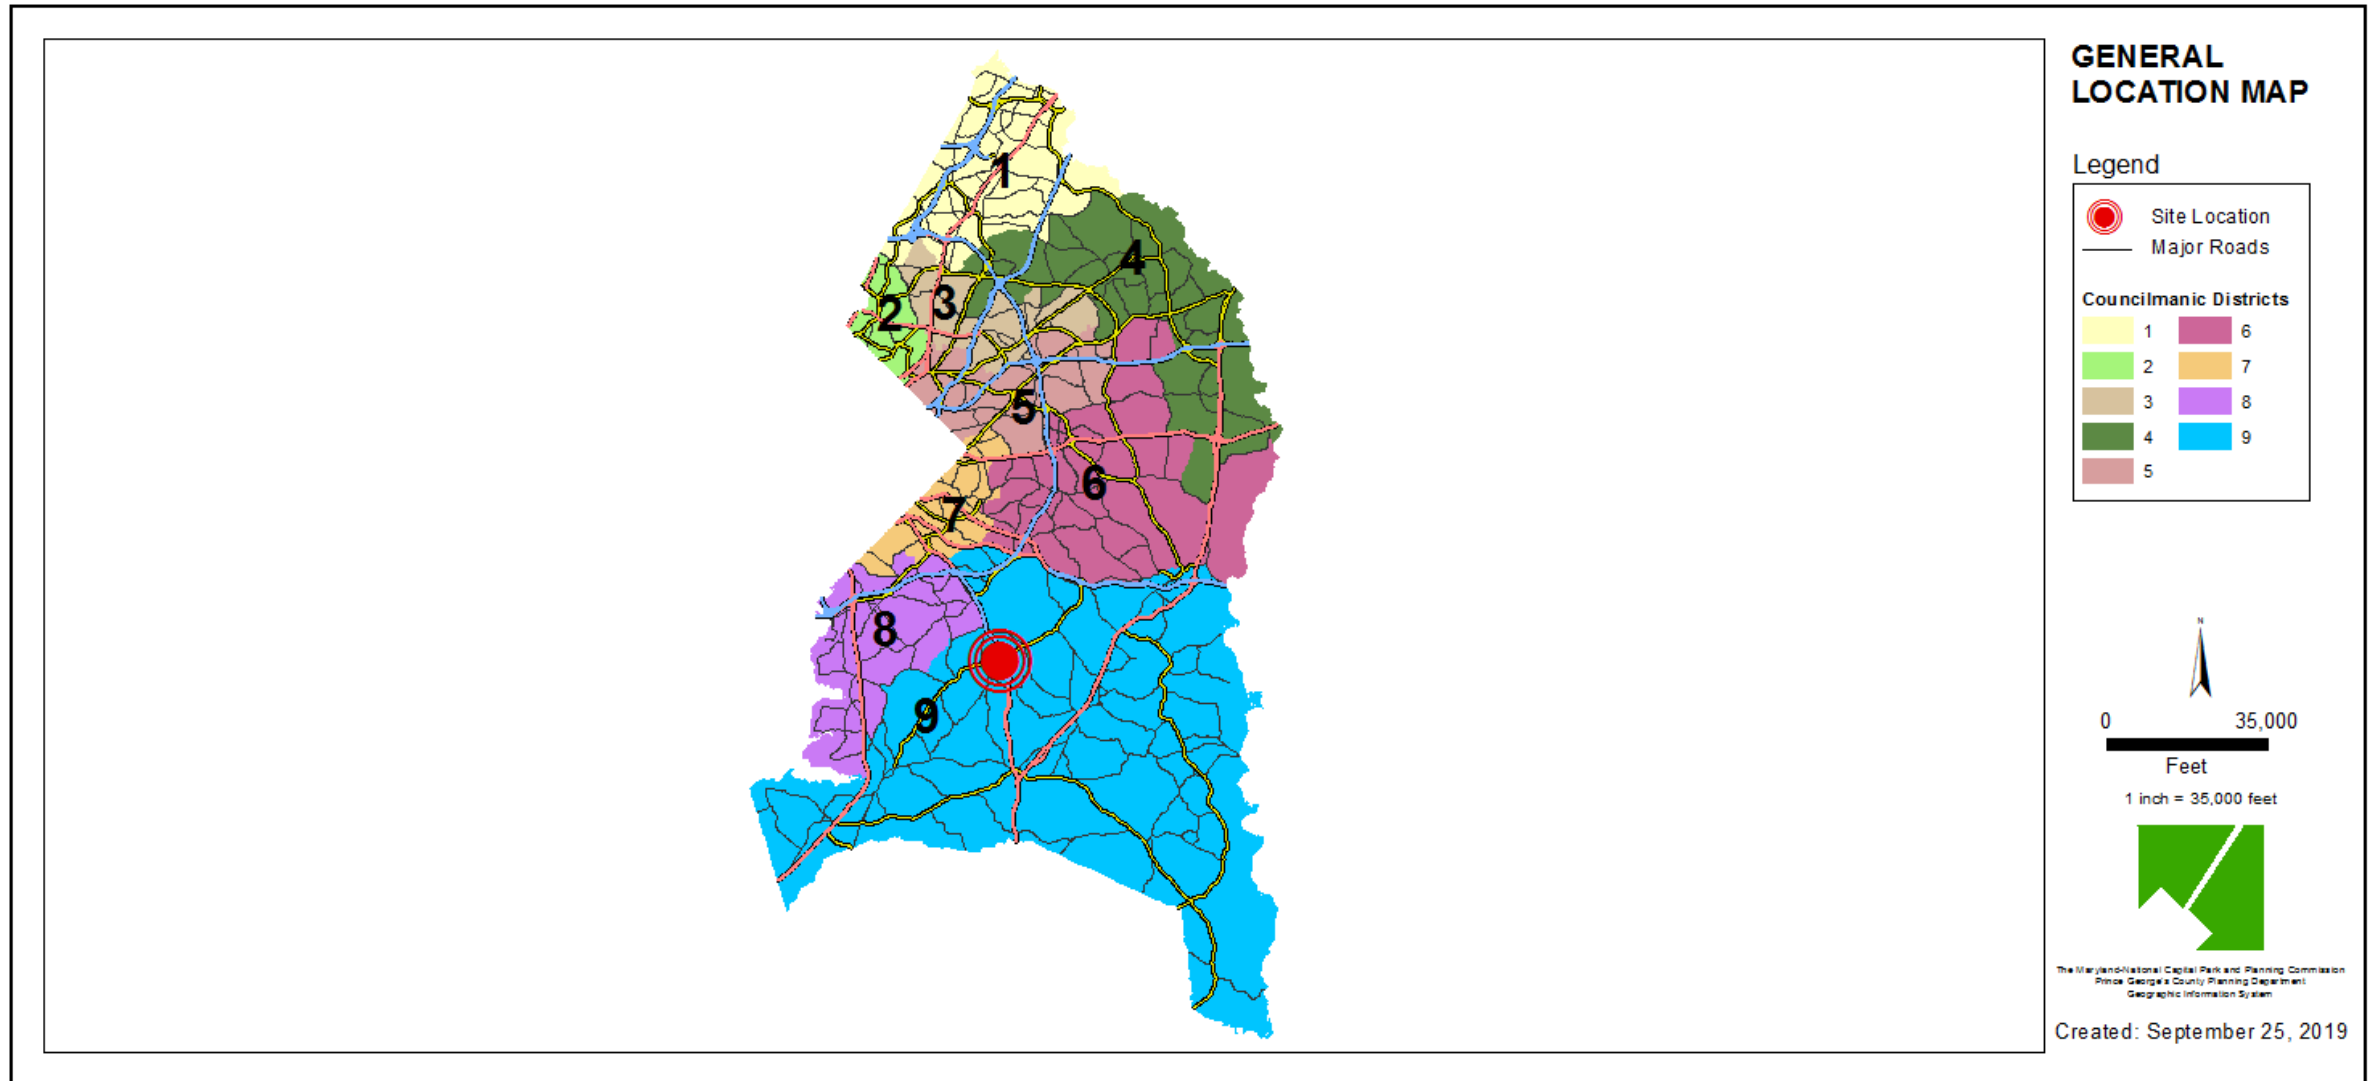

SITE VICINITY

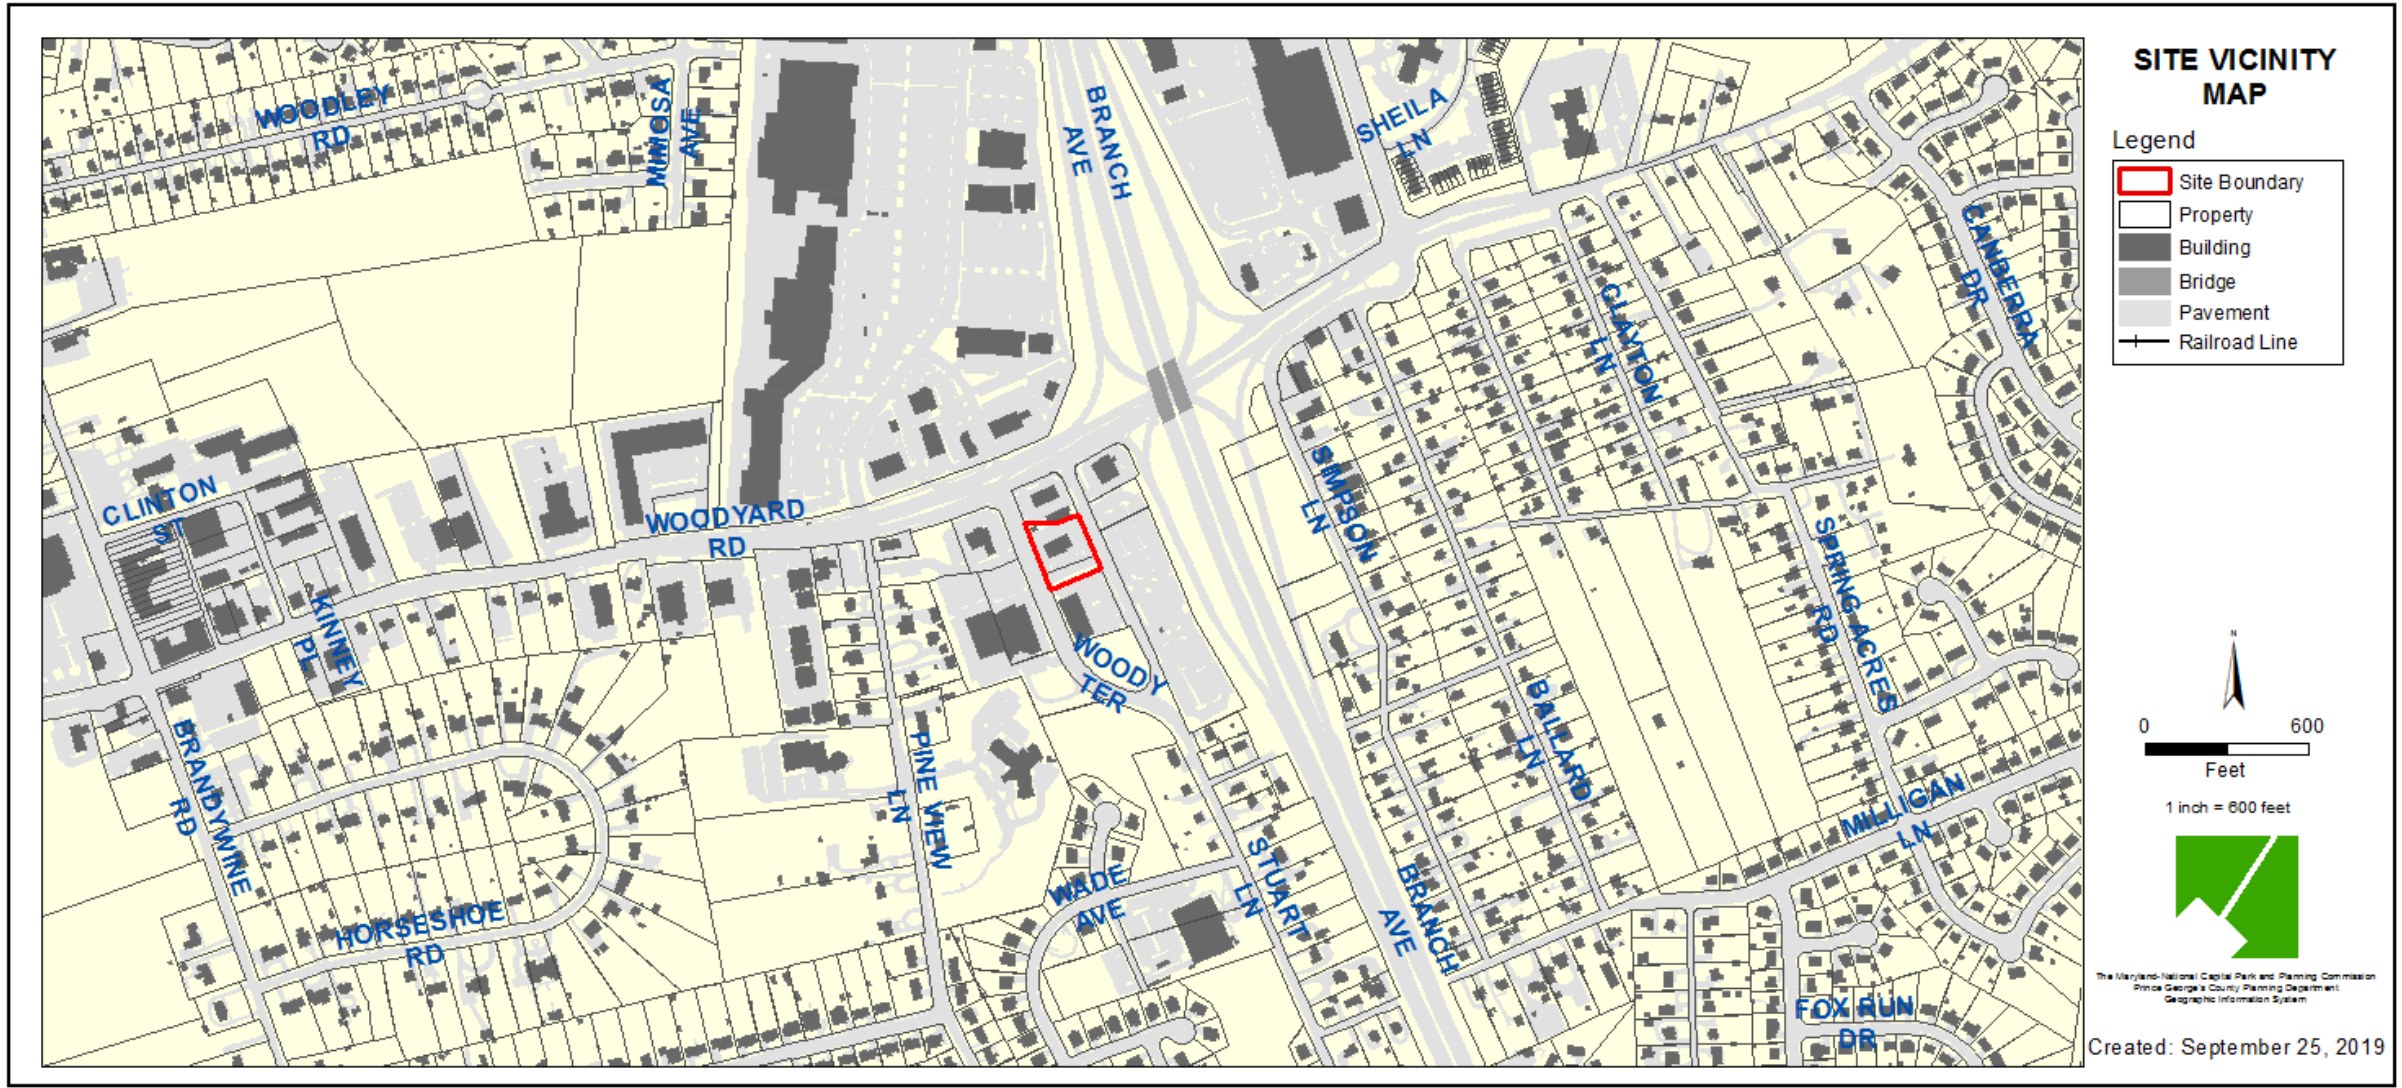


ZONING MAP

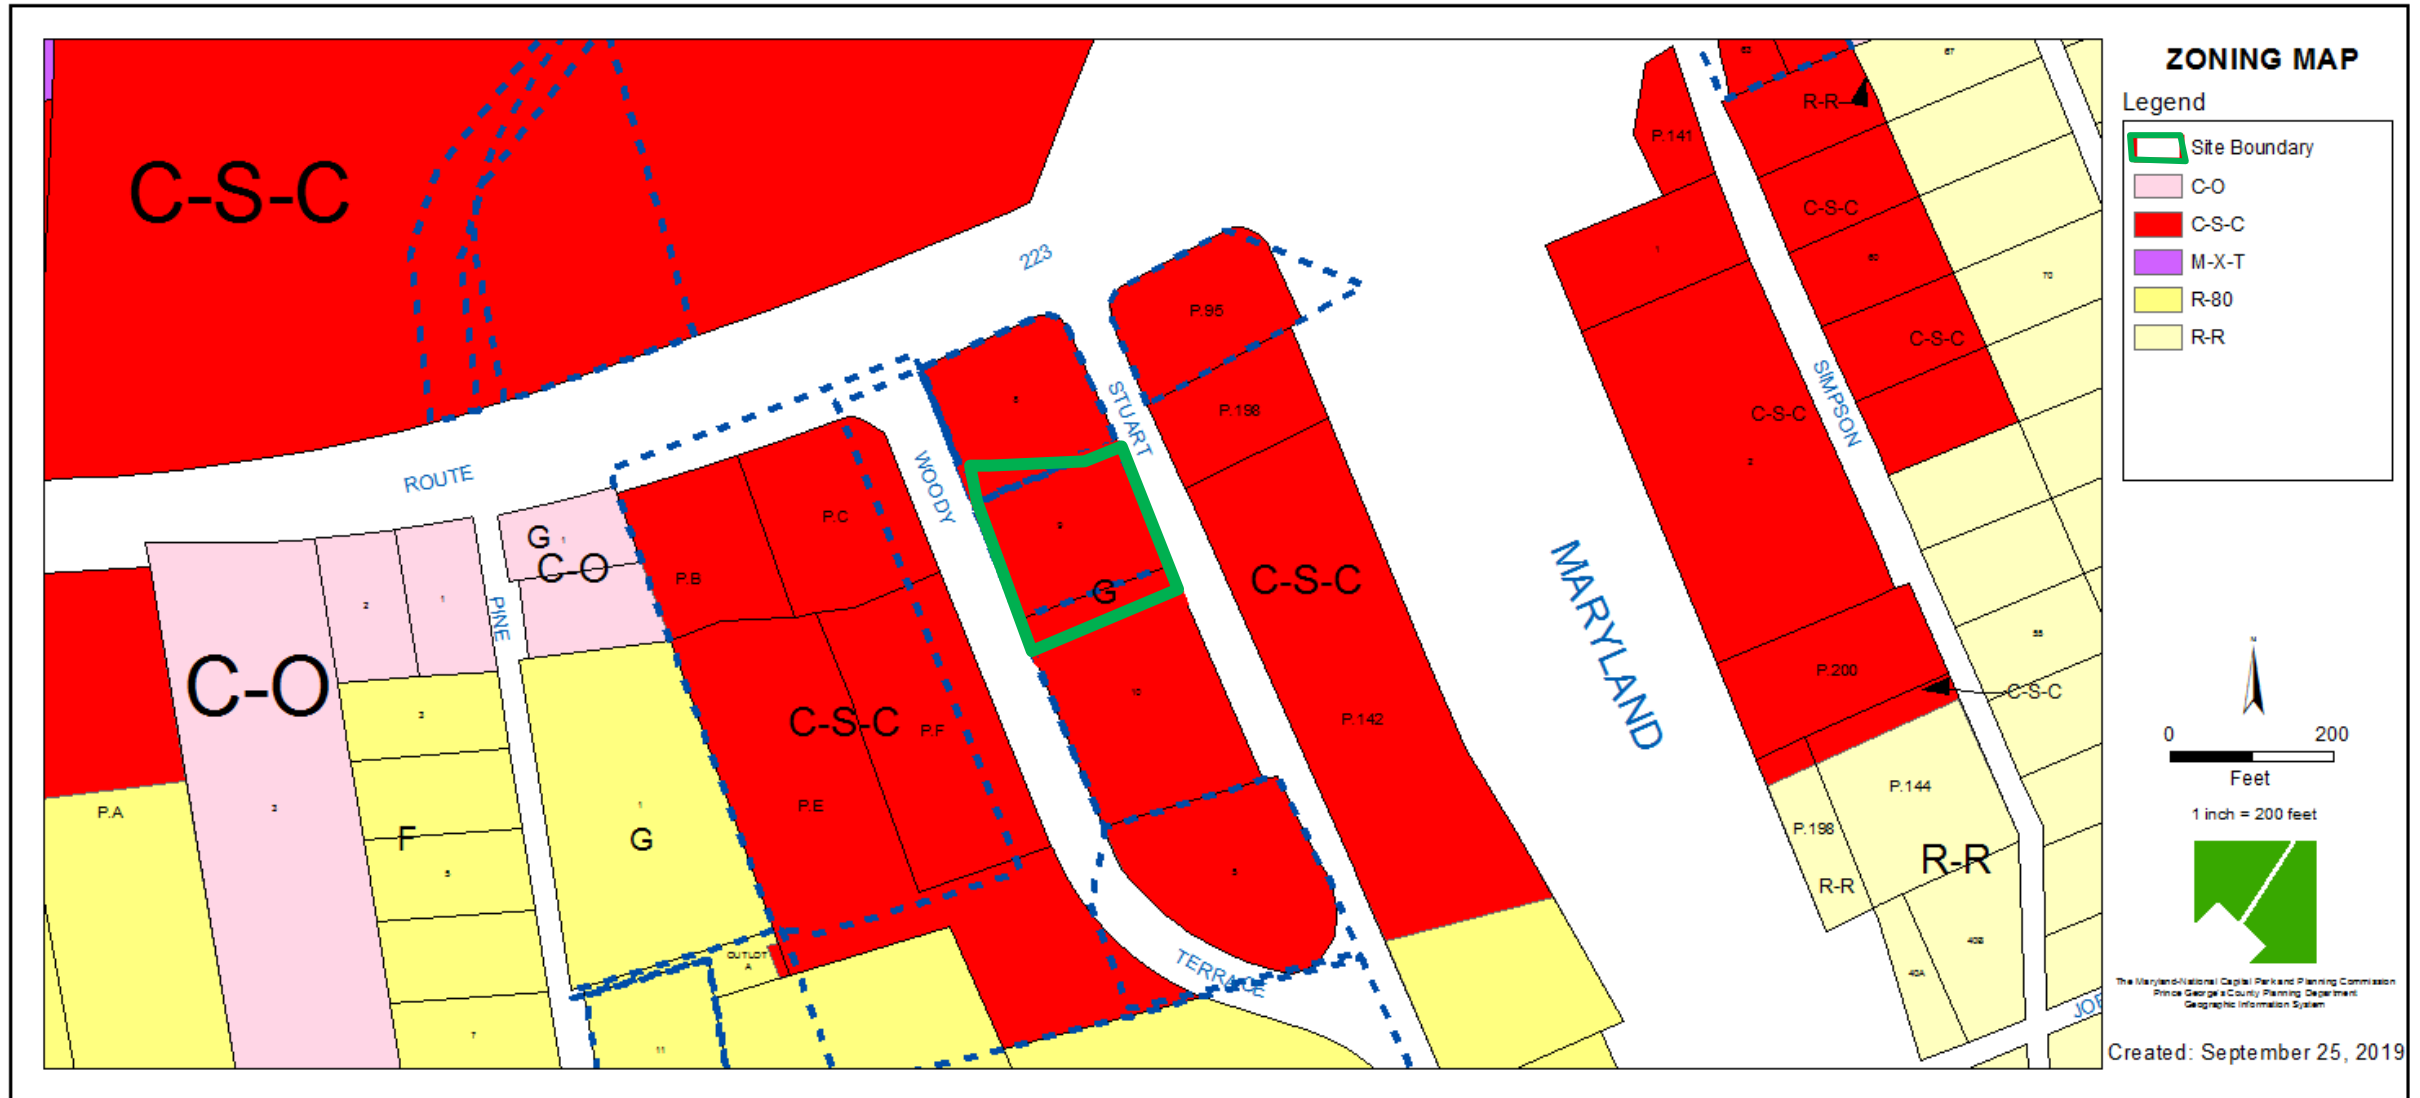

Created: September 25, 2019

OVERLAY MAP

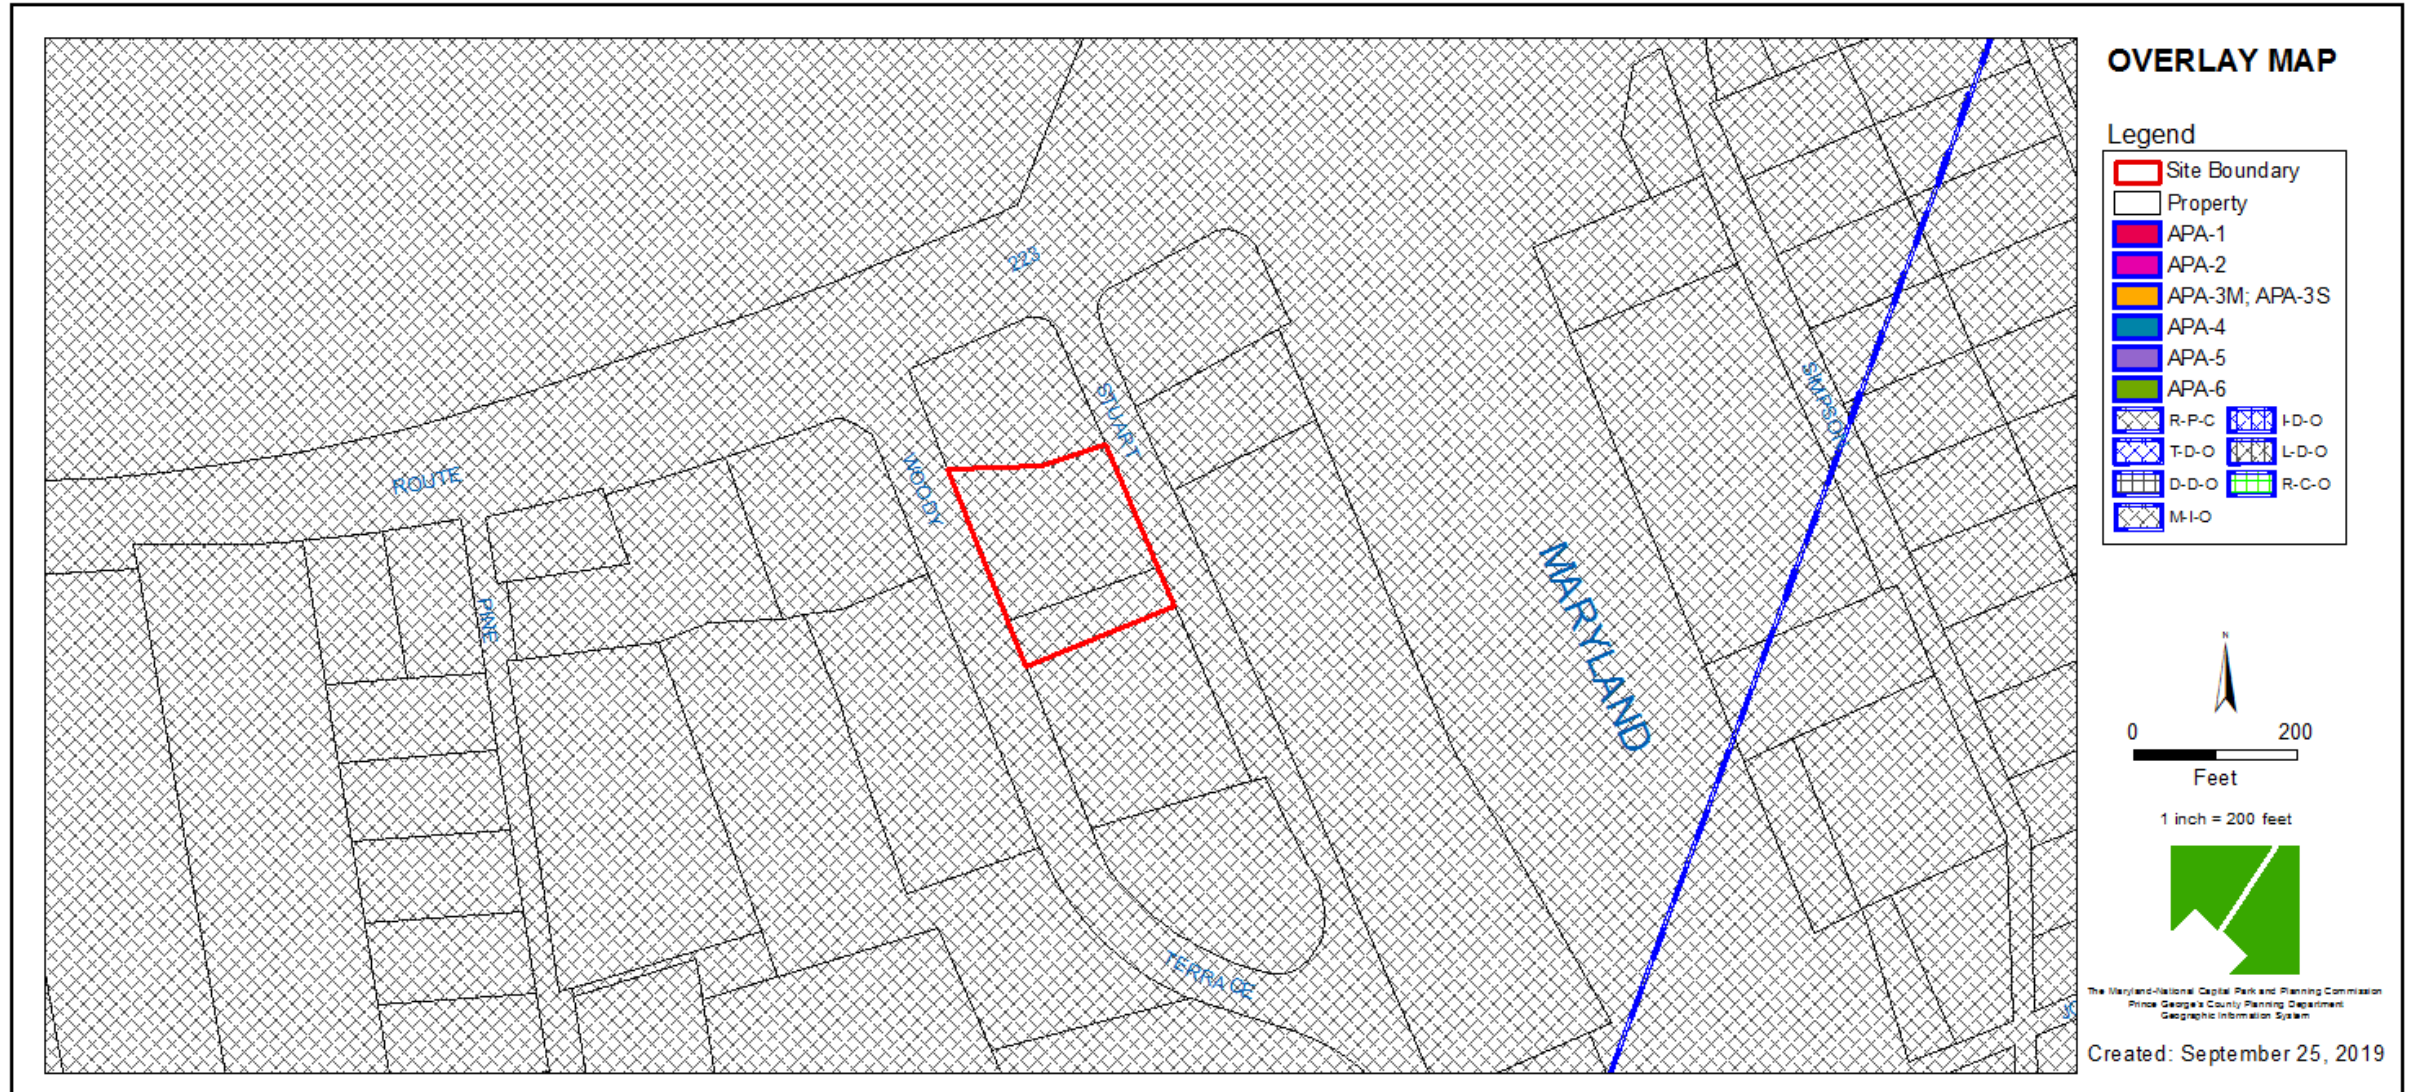


AERIAL MAP





MASTER PLAN RIGHT-OF-WAY MAP

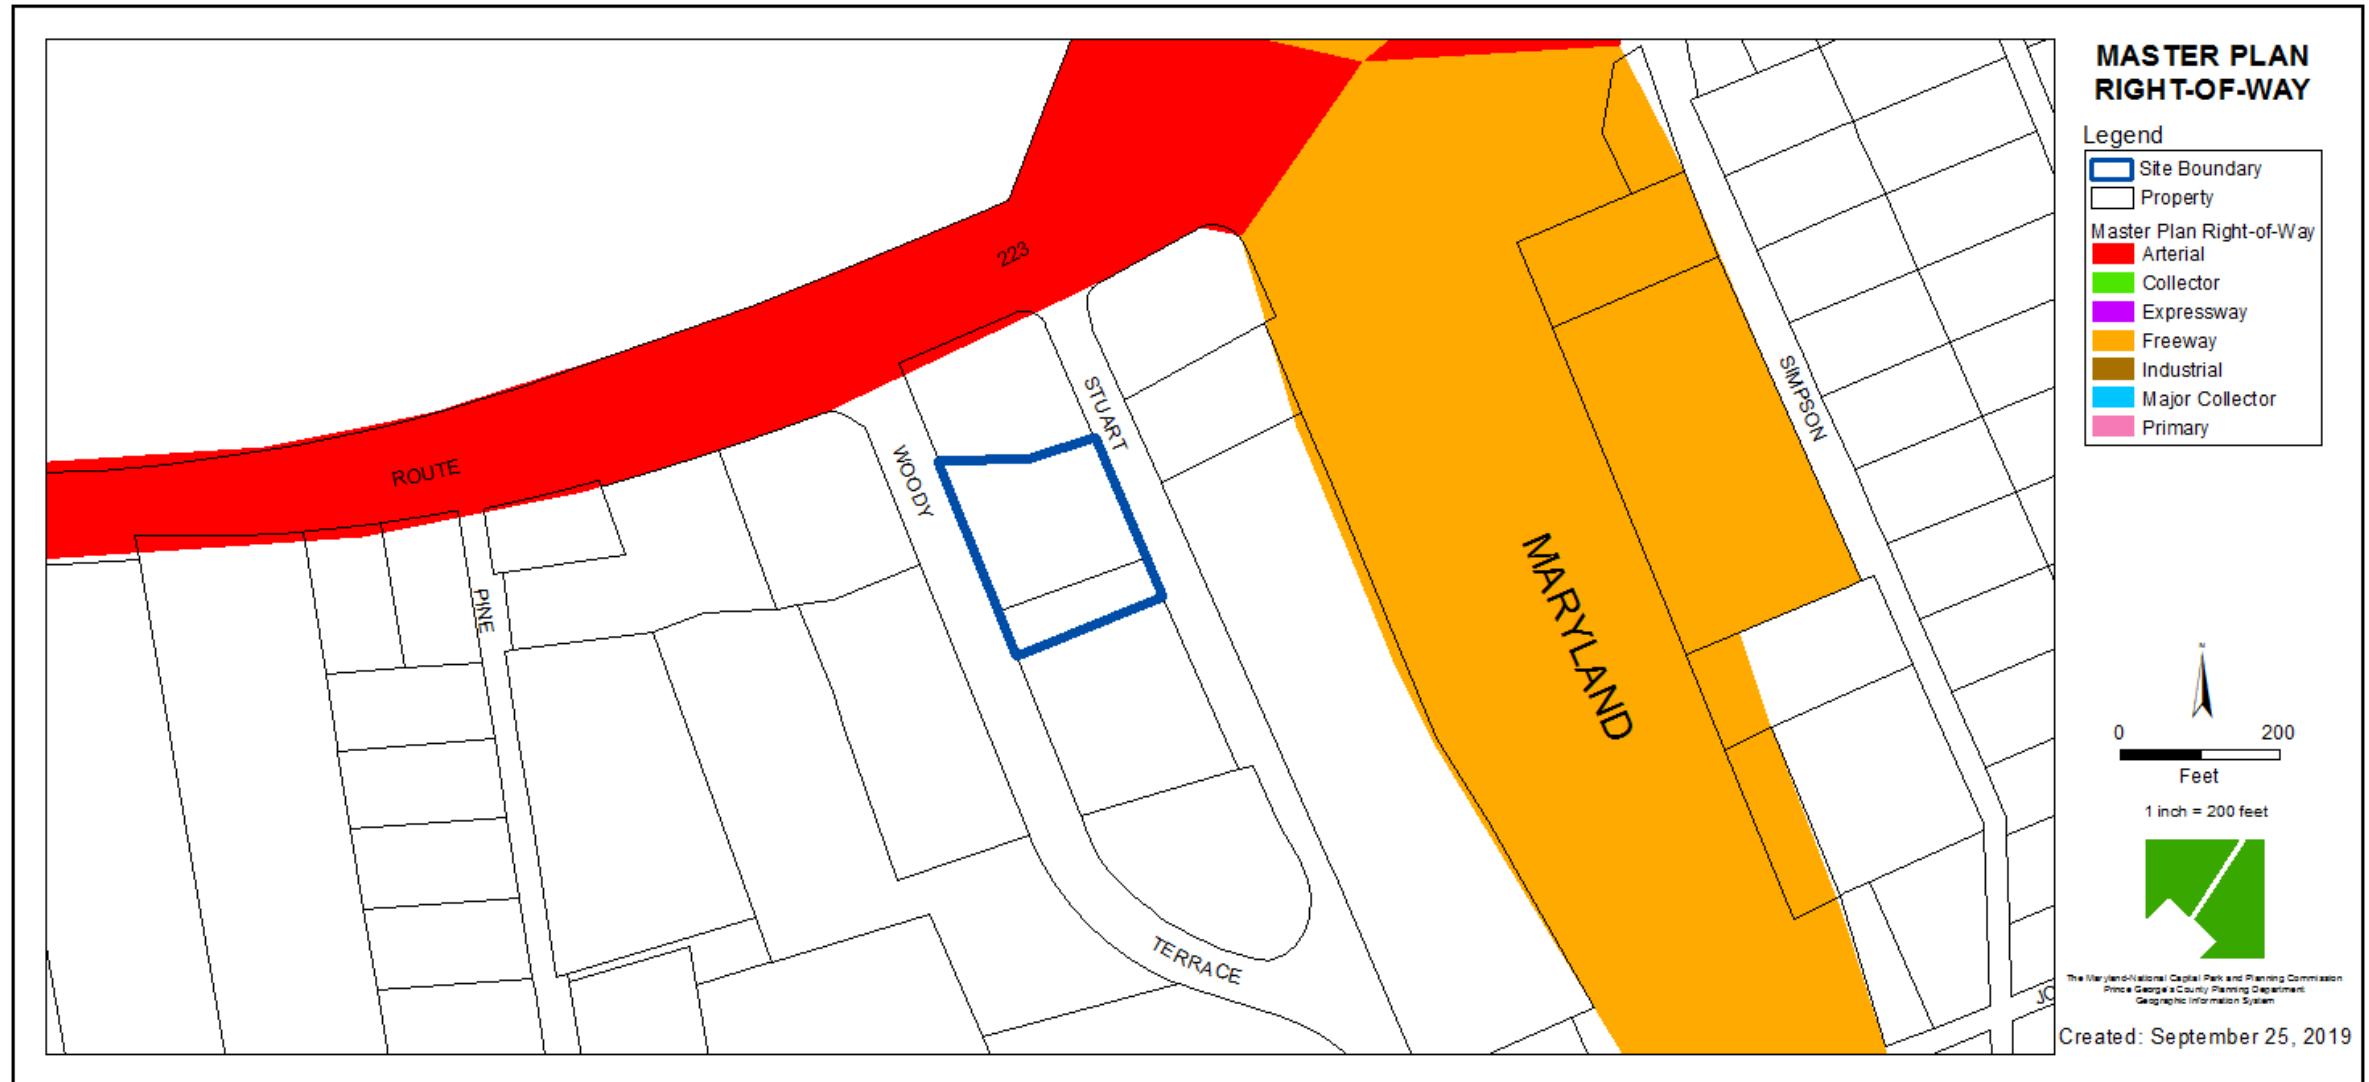

BIRD'S-EYE VIEW WITH APPROXIMATE SITE BOUNDARY OUTLINED



ILLUSTRATIVE PLAN



FRONT AND SIDE ELEVATIONS



DRIVE THRU AND REAR ELEVATIONS



2
A2.2
DRIVETHRU ELEVATION
SCALE = 1/4"=1'-0"



1
A2.2
REAR ELEVATION
SCALE = 1/4"=1'-0"