


ITEM: 6

CASE: DSP-20035


WASTE MANAGEMENT CAPITOL FACILITY

THE PRINCE GEORGE'S COUNTY PLANNING DEPARTMENT


GENERAL LOCATION MAP

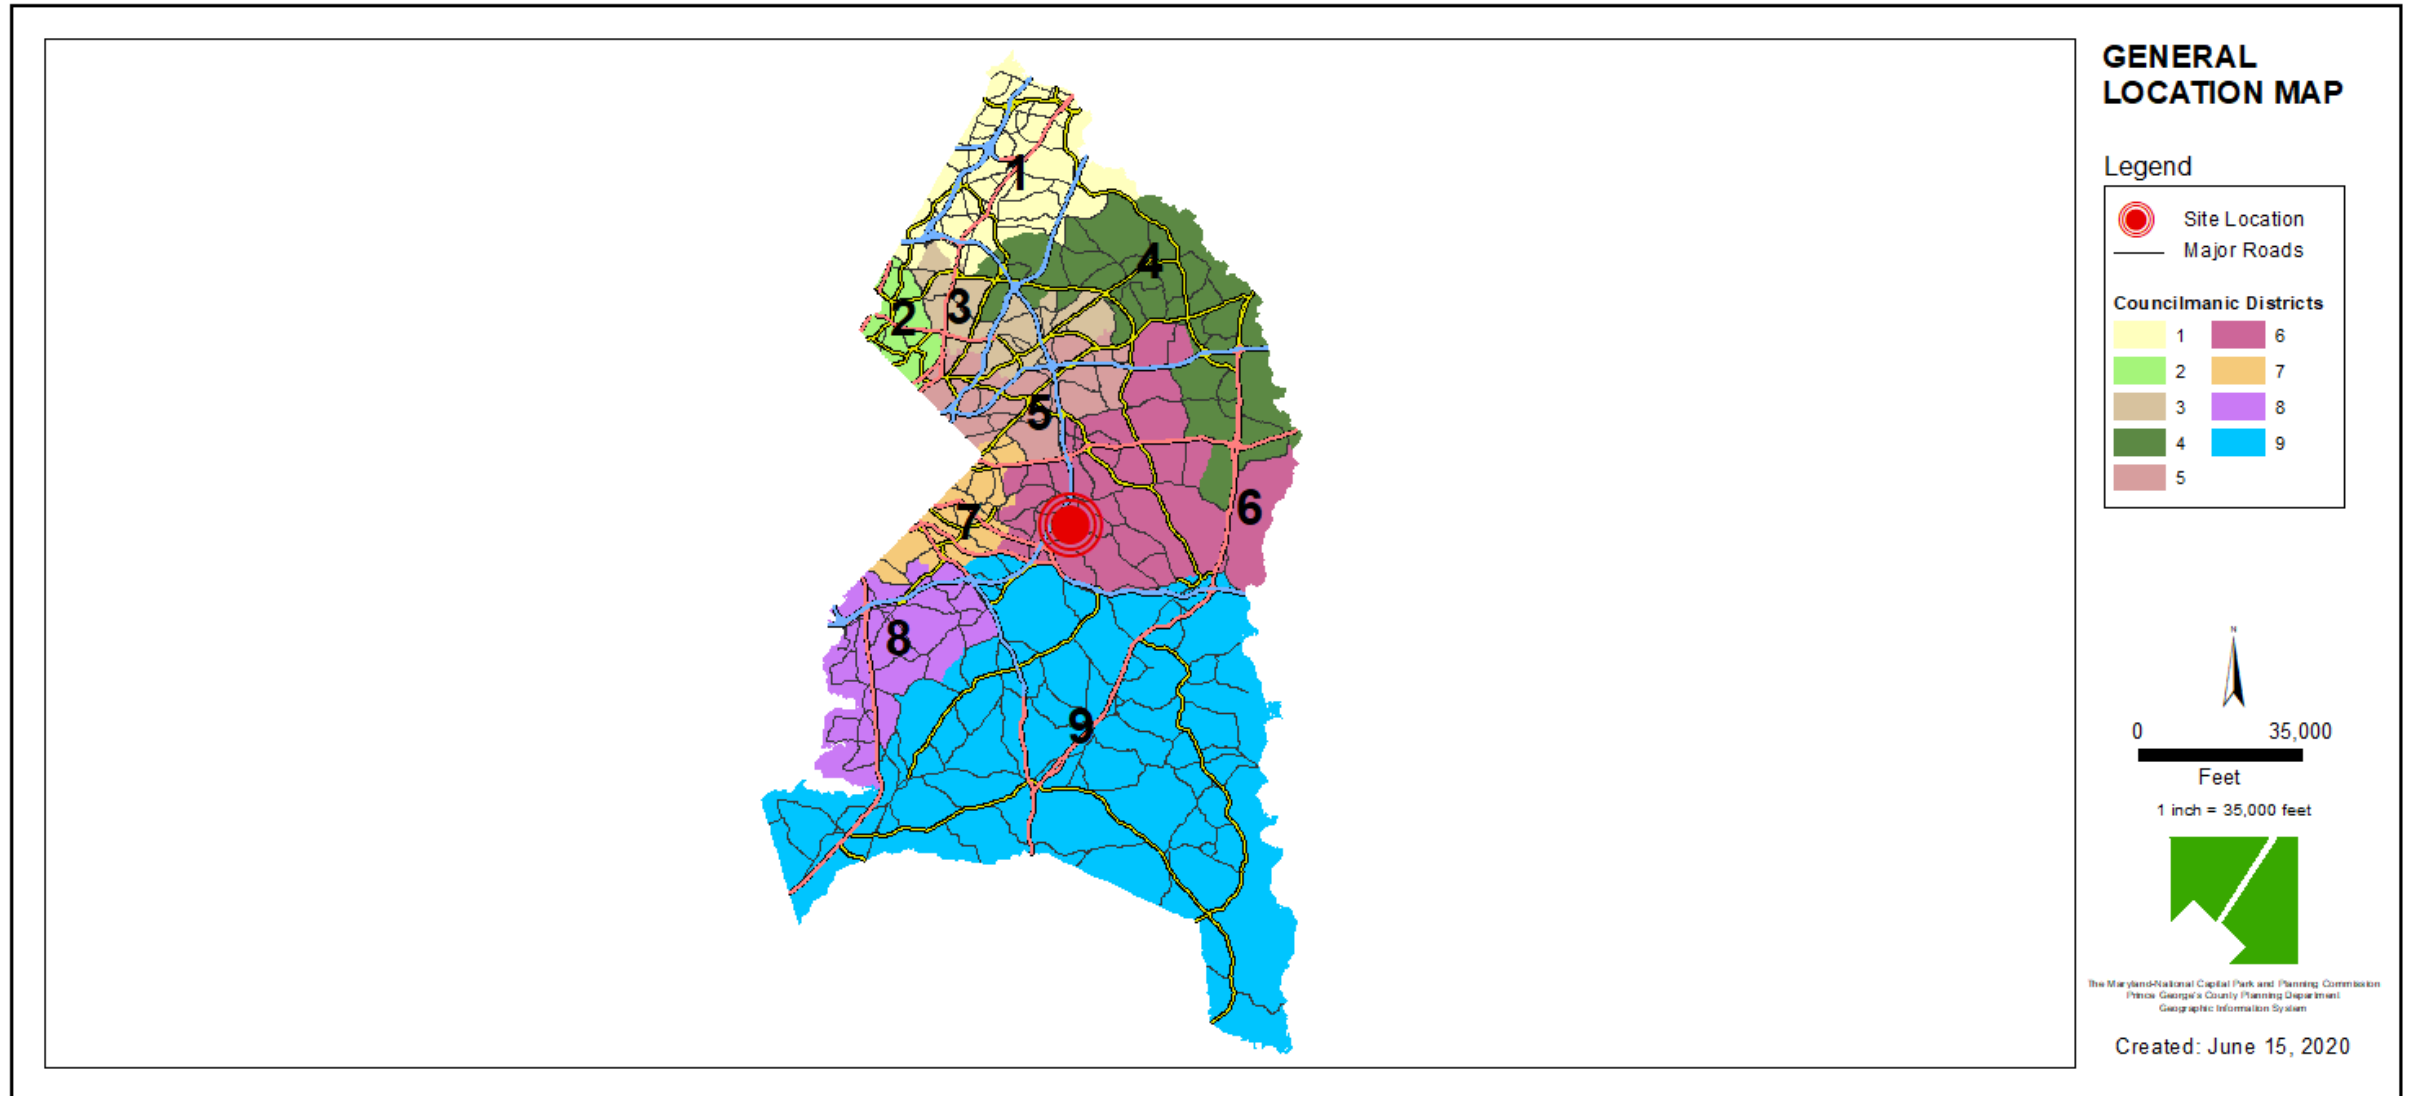

SITE VICINITY

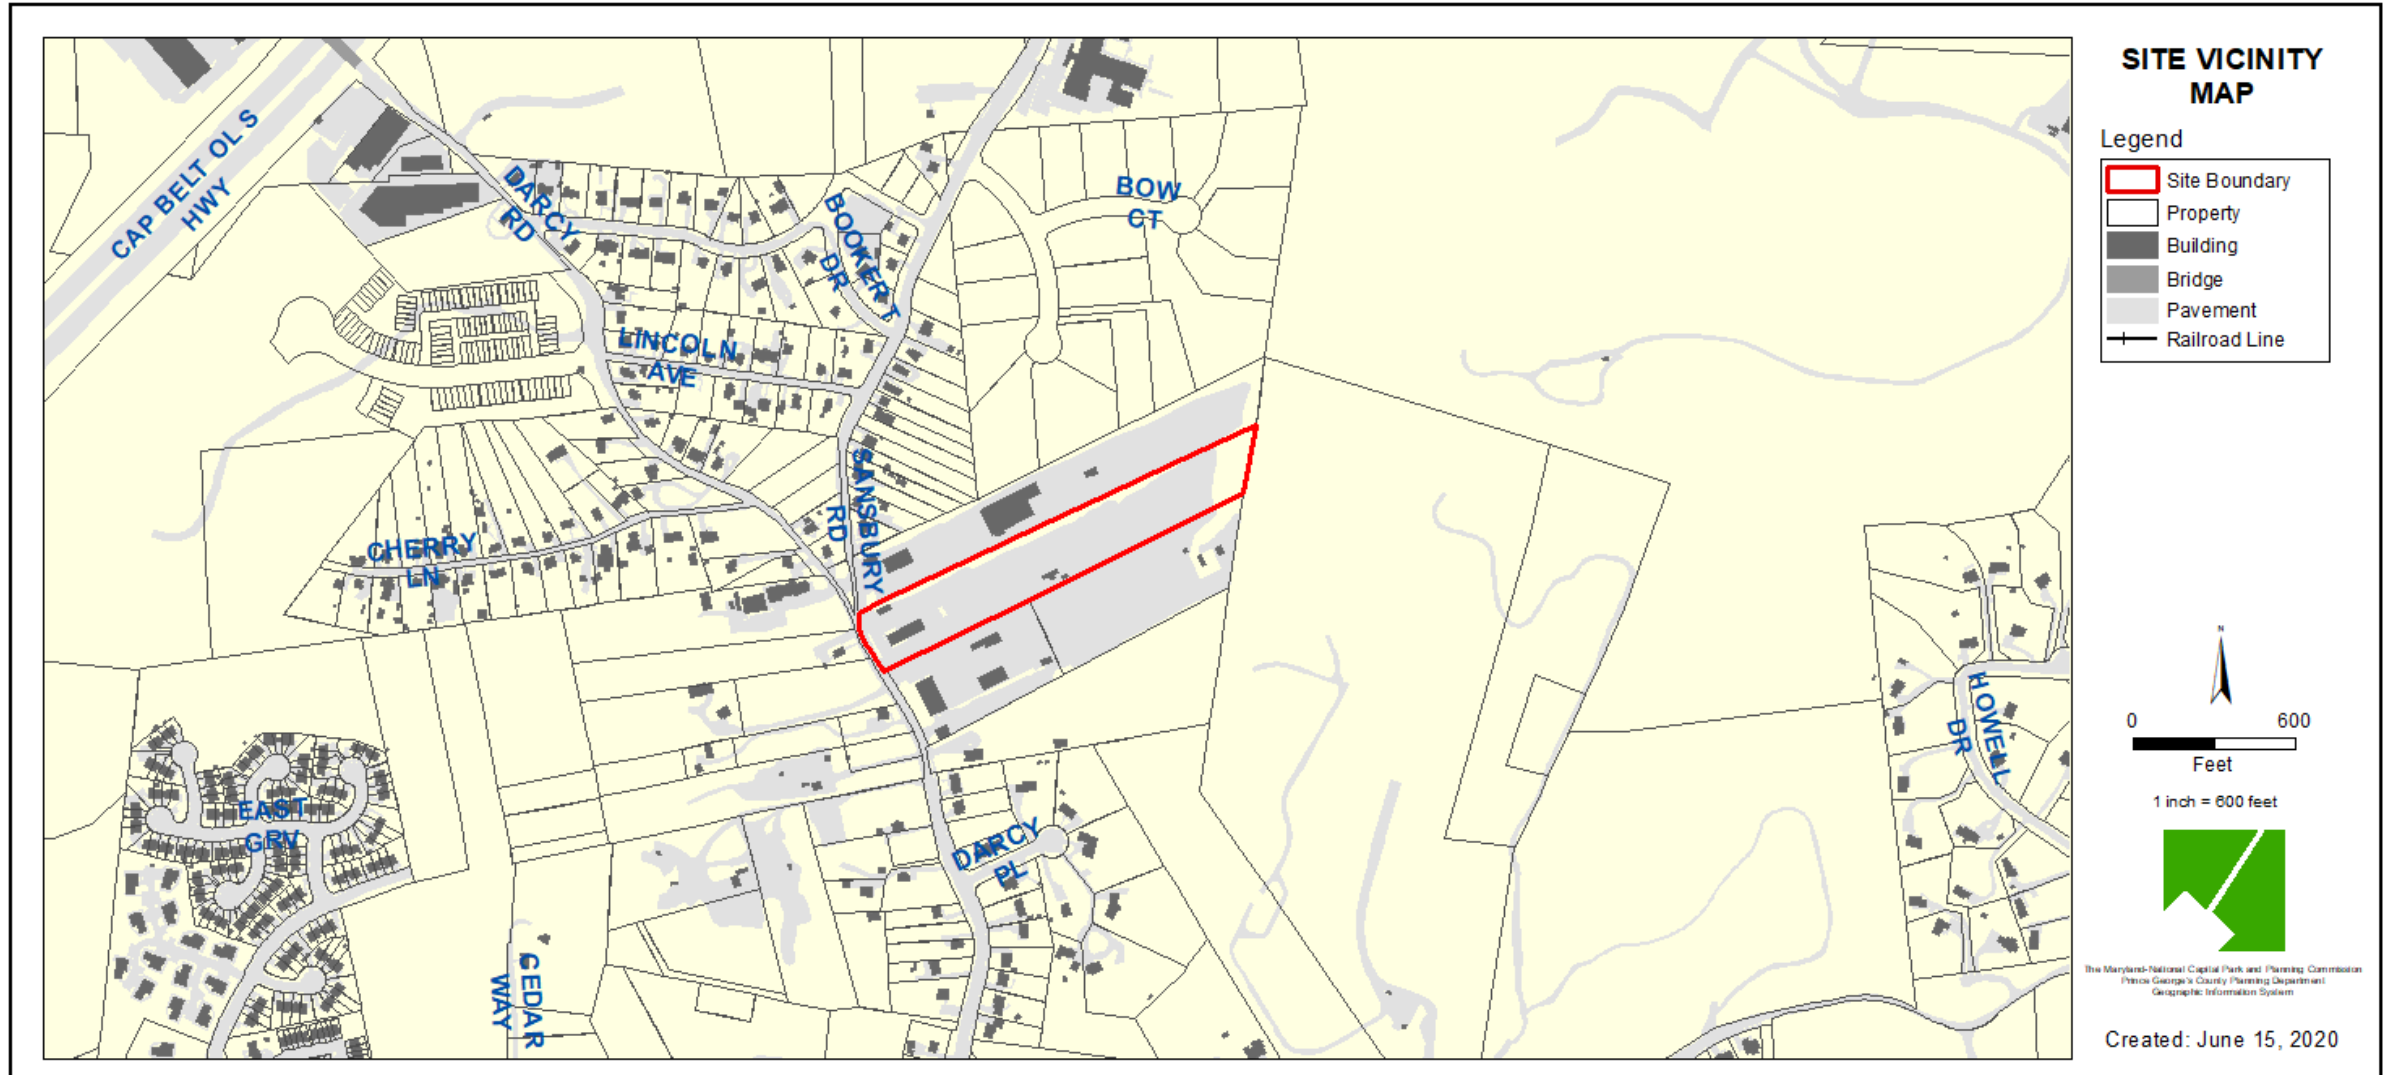

ZONING MAP

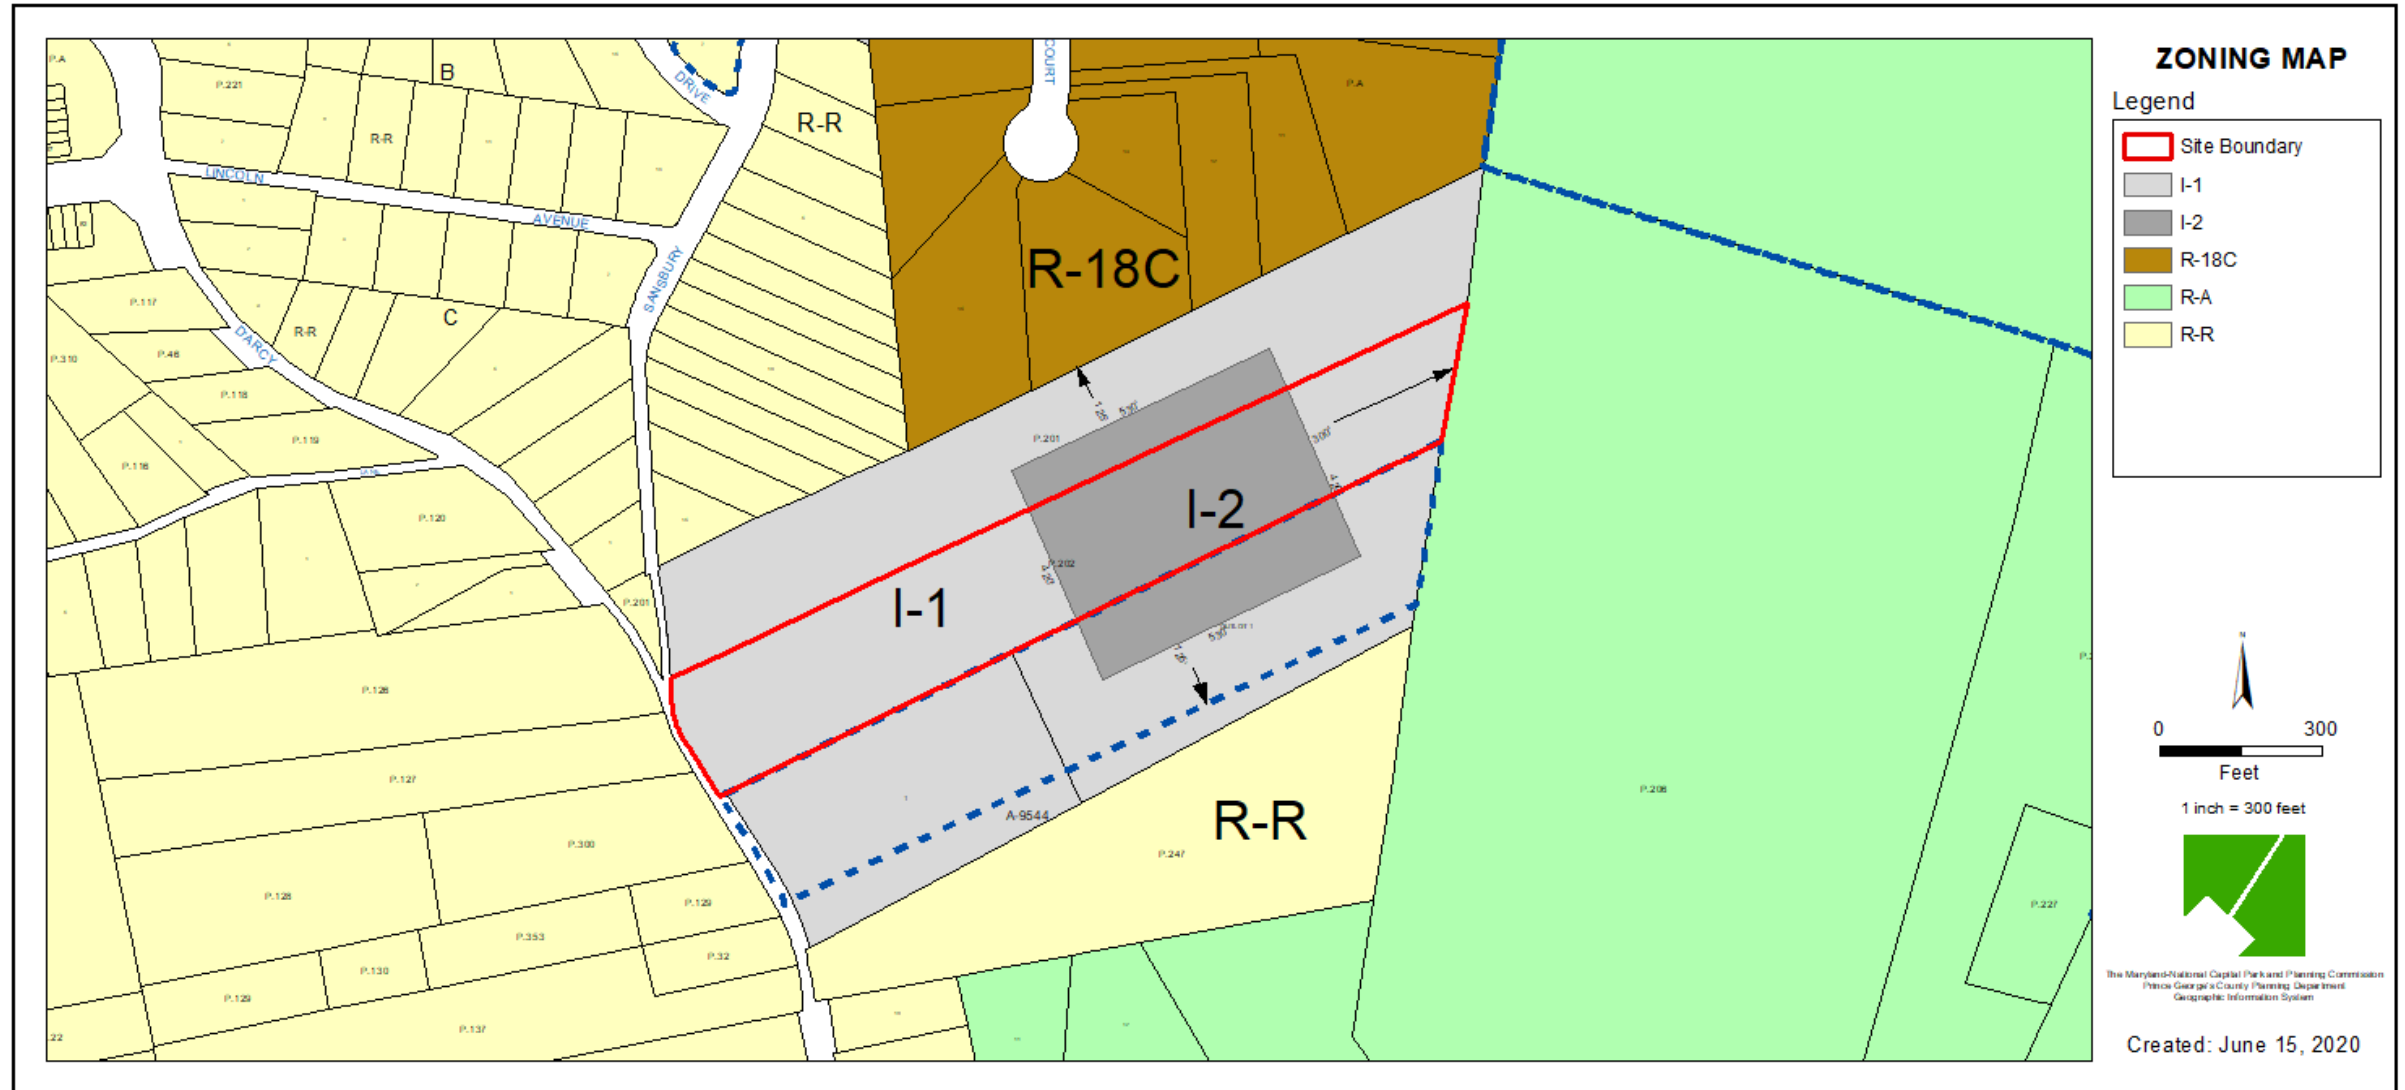

OVERLAY MAP





SITE MAP



MASTER PLAN RIGHT-OF-WAY MAP




BIRD'S-EYE VIEW WITH APPROXIMATE SITE BOUNDARY OUTLINED






LANDSCAPE PLAN

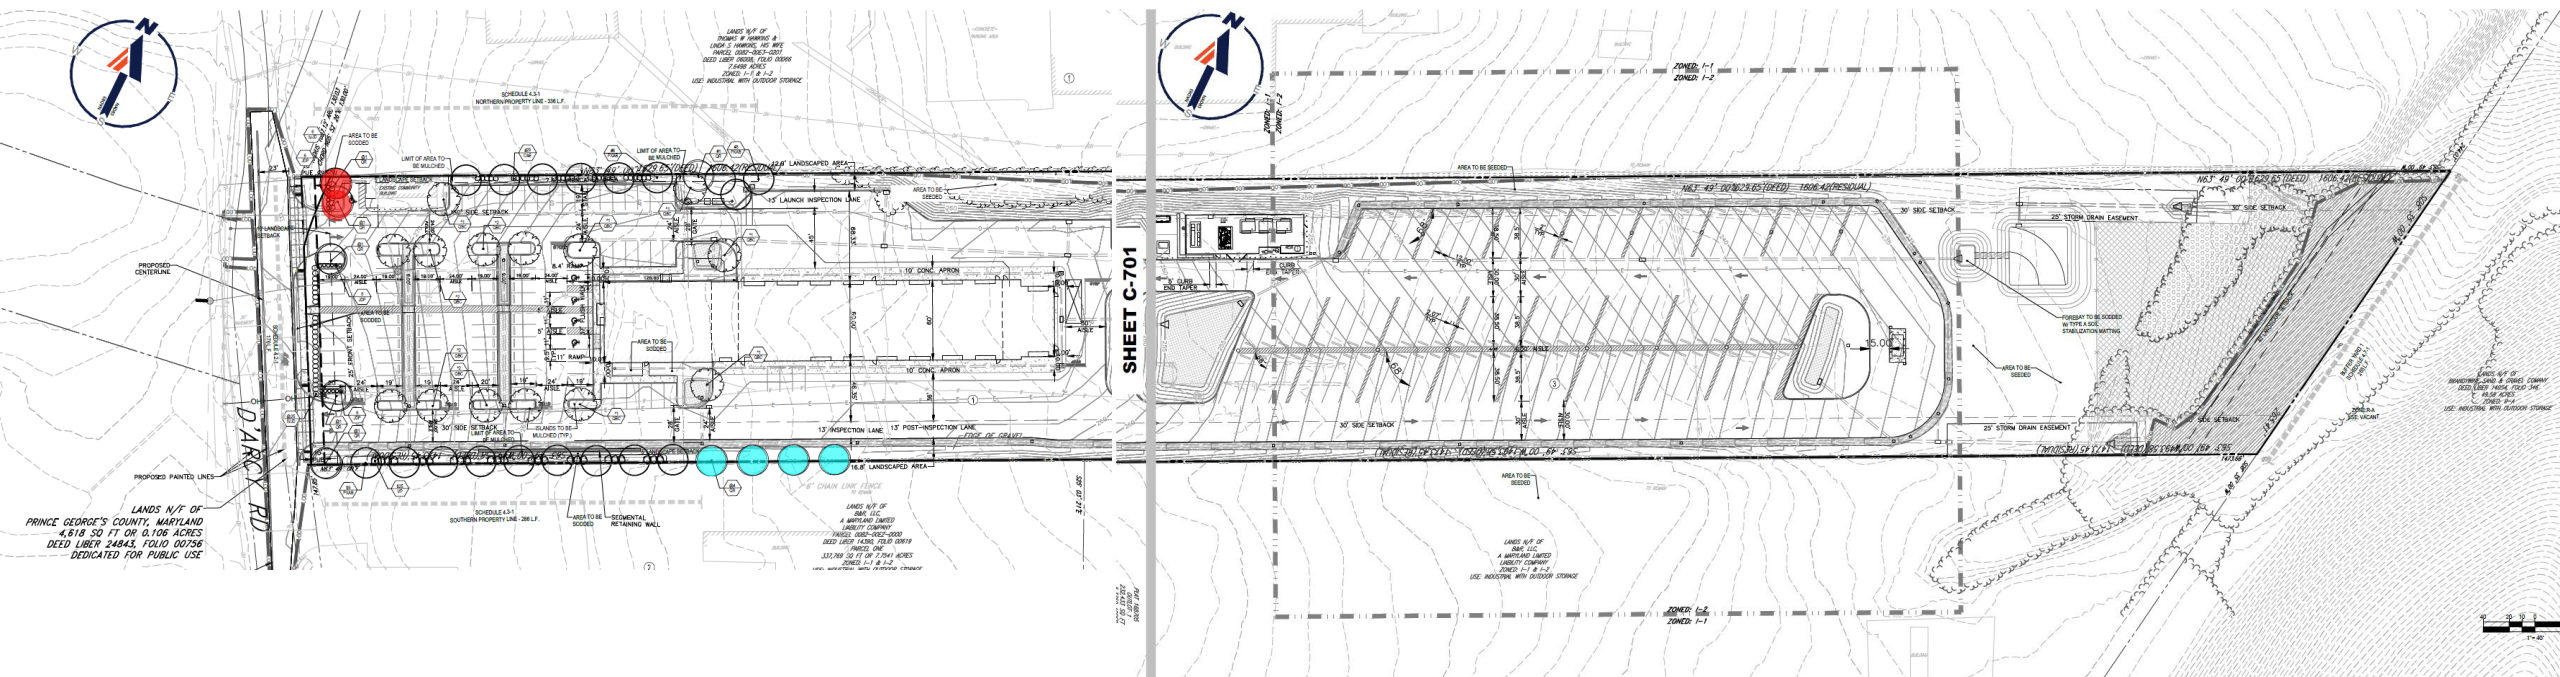


ARCHITECTURE

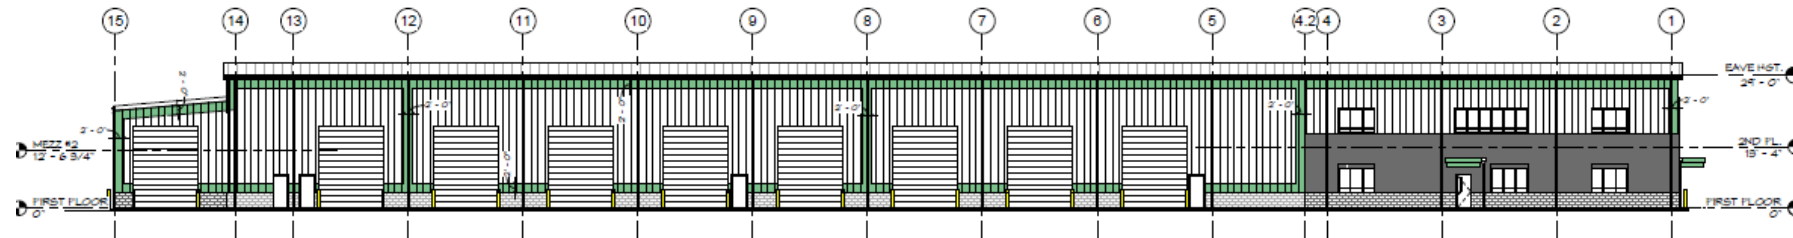

NORTH ELEVATION OVERALL

SCALE: 1/150

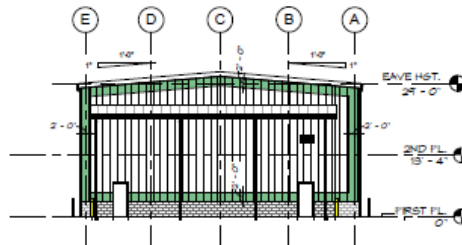


EAST ELEVATION OVERALL

SCALE: 1/150


EXTERIOR ELEVATIONS CONSTRUCTION NOTES

NO.	NOTE DESCRIPTION
001	FURNISH AND INSTALL EXTERIOR PRE-ENGINEERED METAL BUILDING SYSTEMS (ACCENT COLOR) WITH EXTERIOR WALL CONSTRUCTION - REFER TO WALL SECTIONS.
002	FURNISH AND INSTALL EXTERIOR GROUND FACE MASONRY UNITS (ACCENT COLOR) WITH EXTERIOR WALL CONSTRUCTION - REFER TO WALL SECTIONS.
003	FURNISH AND INSTALL EXTERIOR SPILT FACE MASONRY UNITS (BASE COLOR) WITH EXTERIOR WALL CONSTRUCTION - REFER TO WALL SECTIONS.
004	FURNISH AND INSTALL EXTERIOR PRE-ENGINEERED METAL BUILDING SYSTEMS (BASE COLOR) WITH WALL CONSTRUCTION - REFER TO WALL SECTIONS.
005	FURNISH AND INSTALL EXTERIOR PRE-ENGINEERED METAL BUILDING SYSTEMS (ACCENT COLOR) WITH WALL CONSTRUCTION - REFER TO WALL SECTIONS.
006	FURNISH AND INSTALL EXTERIOR PRE-ENGINEERED ALUMINUM DOOR, PRE-FINISHED ALUMINUM DOOR FRAME AND DOOR HARDWARE, REFER TO DOOR SCHEDULE ON DRAWING A-1.
007	FURNISH AND INSTALL EXTERIOR PRE-ENGINEERED ALUMINUM WINDOW UNIT WITH 1" THICK INSULATED GLASS.
008	FURNISH AND INSTALL EXTERIOR PRE-ENGINEERED ALUMINUM WINDOW UNIT WITH 1" THICK INSULATED TRANSPARENT GLASS.
009	FURNISH AND INSTALL EXTERIOR PAINTED INSULATED HOLLOW METAL DOOR, NON DOOR FRAME AND NON DOOR HARDWARE, REFER TO DOOR SCHEDULE ON DRAWING A-1.
010	FURNISH AND INSTALL EXTERIOR BUILDING SIGNAGE OR NON PRE-ENGINEERED METAL BUILDING METAL SIGN.
011	FURNISH AND INSTALL FIRE DEPARTMENT SCHEDULE.
012	FURNISH AND INSTALL 4" HIGH BUILDING ADDRESS IDENTIFICATION.
013	FURNISH AND INSTALL LARGED REPAIRS.
014	FURNISH AND INSTALL NON ROLLING DOOR - REFER TO DOOR SCHEDULE ON DRAWING A-1.
015	LANDSCAPE FACILITY ENTRANCE SIGNAGE AS PER CODE.
016	FURNISH AND INSTALL EXTERIOR PRE-ENGINEERED METAL BUILDING PRE-FINISHED GUTTER AND DOWNSPOUTS.
017	FURNISH AND INSTALL PRE-ENGINEERED NON ORNAMENTED METAL SOFFIT BRACKETS.
018	FURNISH AND INSTALL ROOF CANOPY SYSTEM.
019	FURNISH AND INSTALL EXTERIOR METAL PANEL SYSTEM AT THE PERIMETER OF THE NON ROOF CANOPY.
020	WALL MOUNTED LIGHT FIXTURES - REFER TO ELECTRICAL DRAWINGS.
021	2" EXTERIOR DISCONNECT SWITCH MOUNTED TO THE EXTERIOR PRE-ENGINEERED METAL BUILDING METAL SIGN SYSTEM - REFER TO ELECTRICAL DRAWINGS.
022	FURNISH AND INSTALL EXTERIOR PRE-ENGINEERED METAL BUILDING STANDING SEAM ROOF SYSTEM.
023	FURNISH AND INSTALL EXTERIOR PRE-ENGINEERED METAL BUILDING STANDING SEAM ROOF RAKE TRIM.
024	FURNISH AND INSTALL EXTERIOR PRE-ENGINEERED METAL BUILDING STANDING SEAM ROOF RAKE TRIM.
025	FURNISH AND INSTALL EXTERIOR PRE-ENGINEERED METAL LOWER - REFER TO MECHANICAL DRAWINGS.
026	FLASH LOWER PRE-ENGINEERED METAL BUILDING ROOF INTO VERTICAL PRE-ENGINEERED METAL BUILDING WALL SYSTEM.
027	FURNISH AND INSTALL PAINTED 8" DIAMETER x 4'-0" HIGH GALVANIZED STEEL CONCRETE-FILLED PIPE BOLLARD - REFER TO STRUCTURAL DRAWINGS.
028	FURNISH AND INSTALL ROOF EXHAUST FAN - REFER TO MECHANICAL DRAWINGS.
029	FURNISH AND INSTALL NON EXTERIOR SIGNAGE - FABRIC MANUFACTURED - REFER TO DRAWING A-4.
030	FURNISH AND INSTALL NON UTILITY DRINK VENDING (NORMAL 4" x 12").
031	MASONRY CONTROL JOINT.

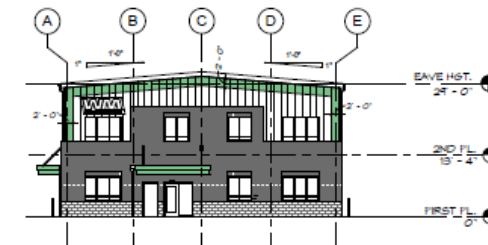

WEST ELEVATION OVERALL

SCALE: 1/150

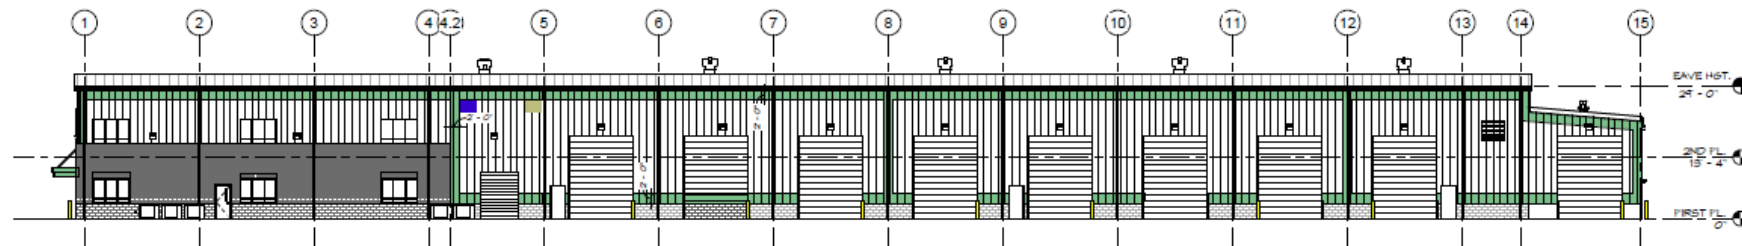

SOUTH ELEVATION OVERALL

SCALE: 1/150

ARCHITECTURE



