

ITEM: 5


CASE: DSP-20046

2914 WESTBROOK LANE PROPERTY


THE PRINCE GEORGE'S COUNTY PLANNING DEPARTMENT




GENERAL LOCATION MAP

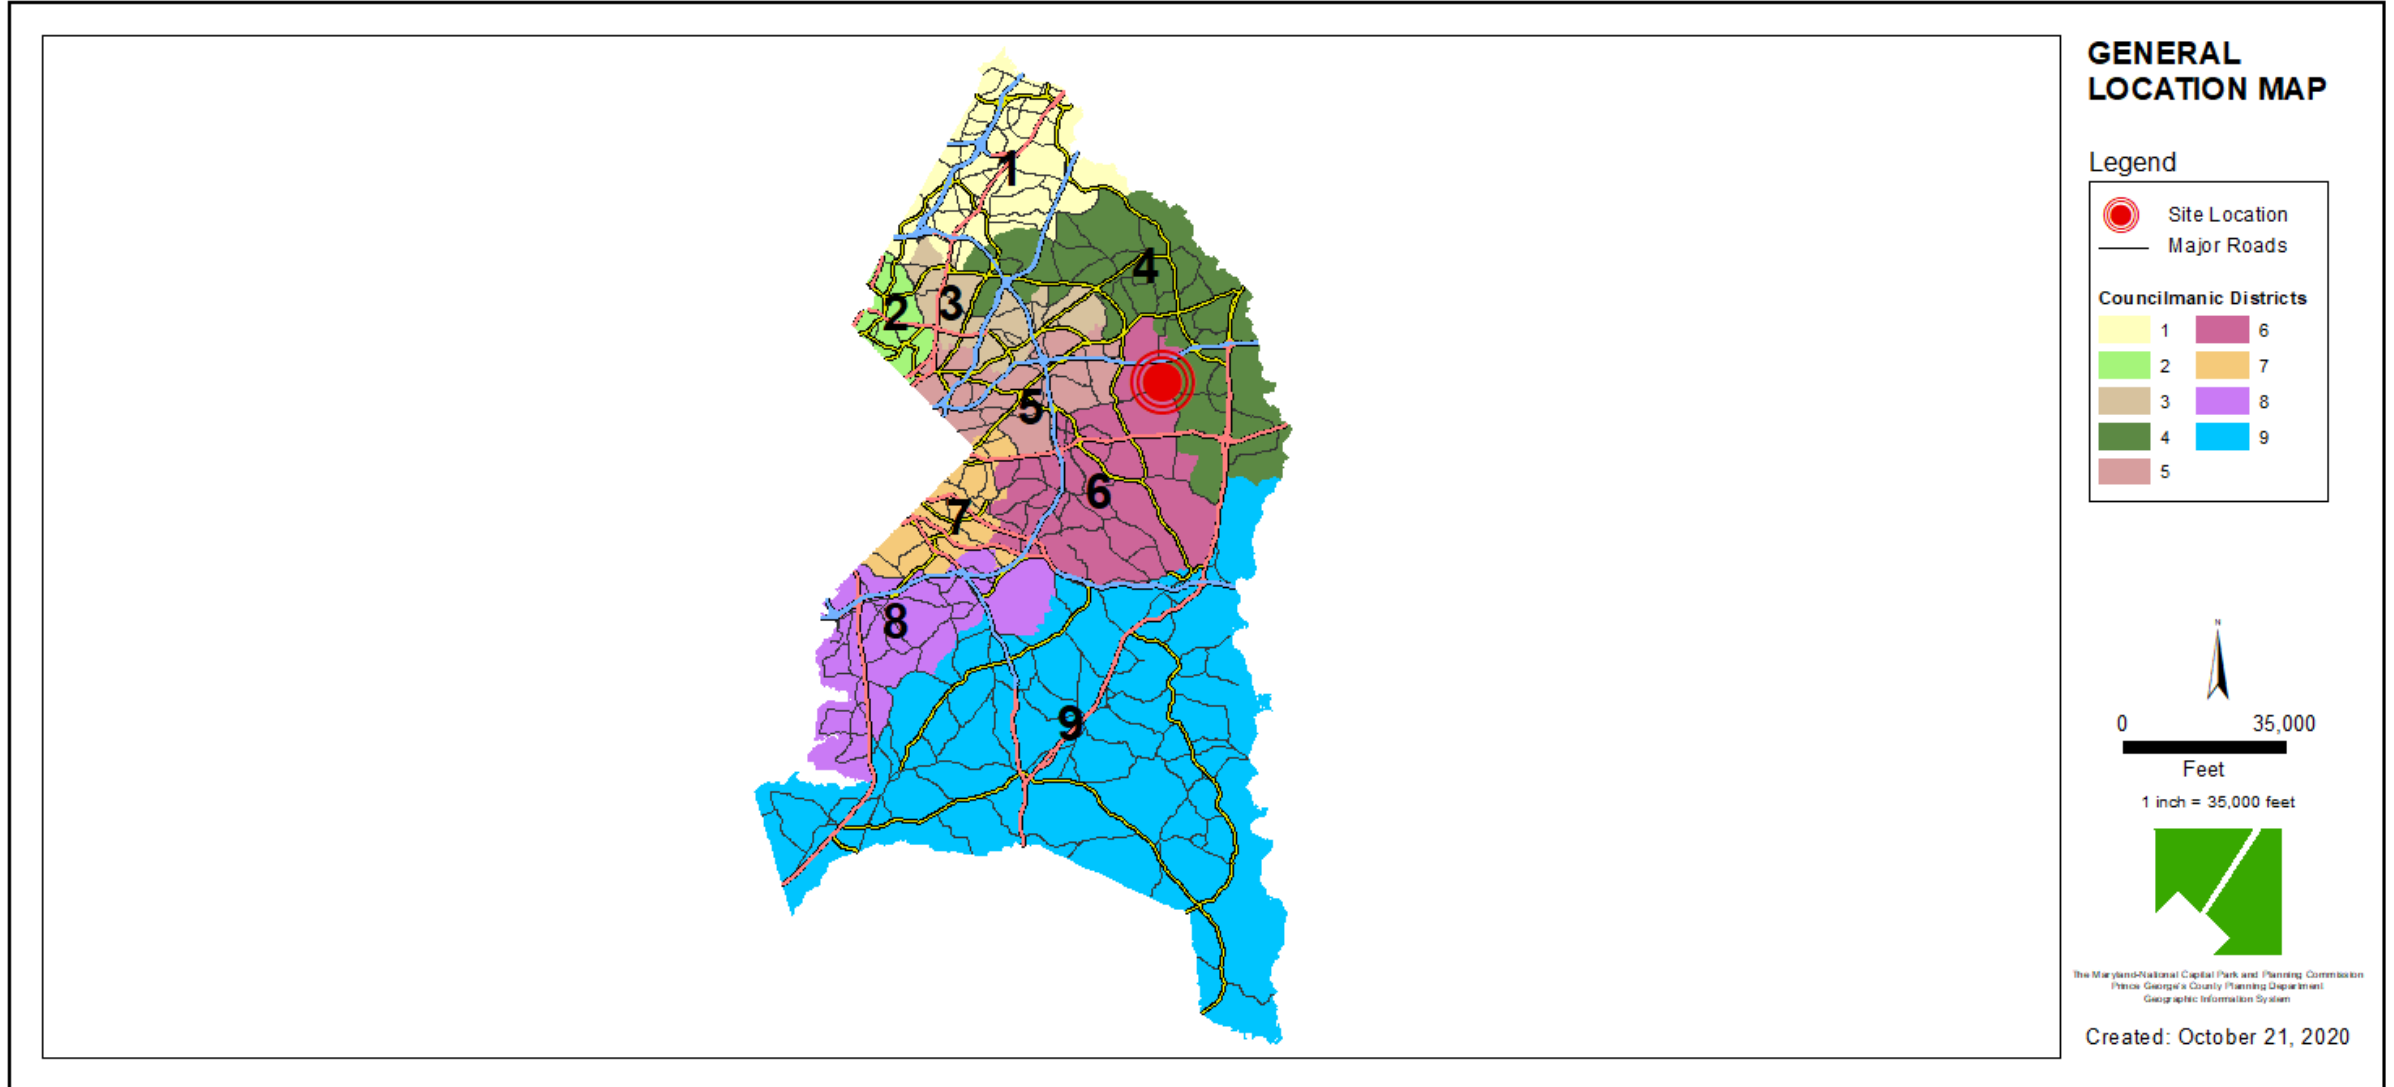

SITE VICINITY

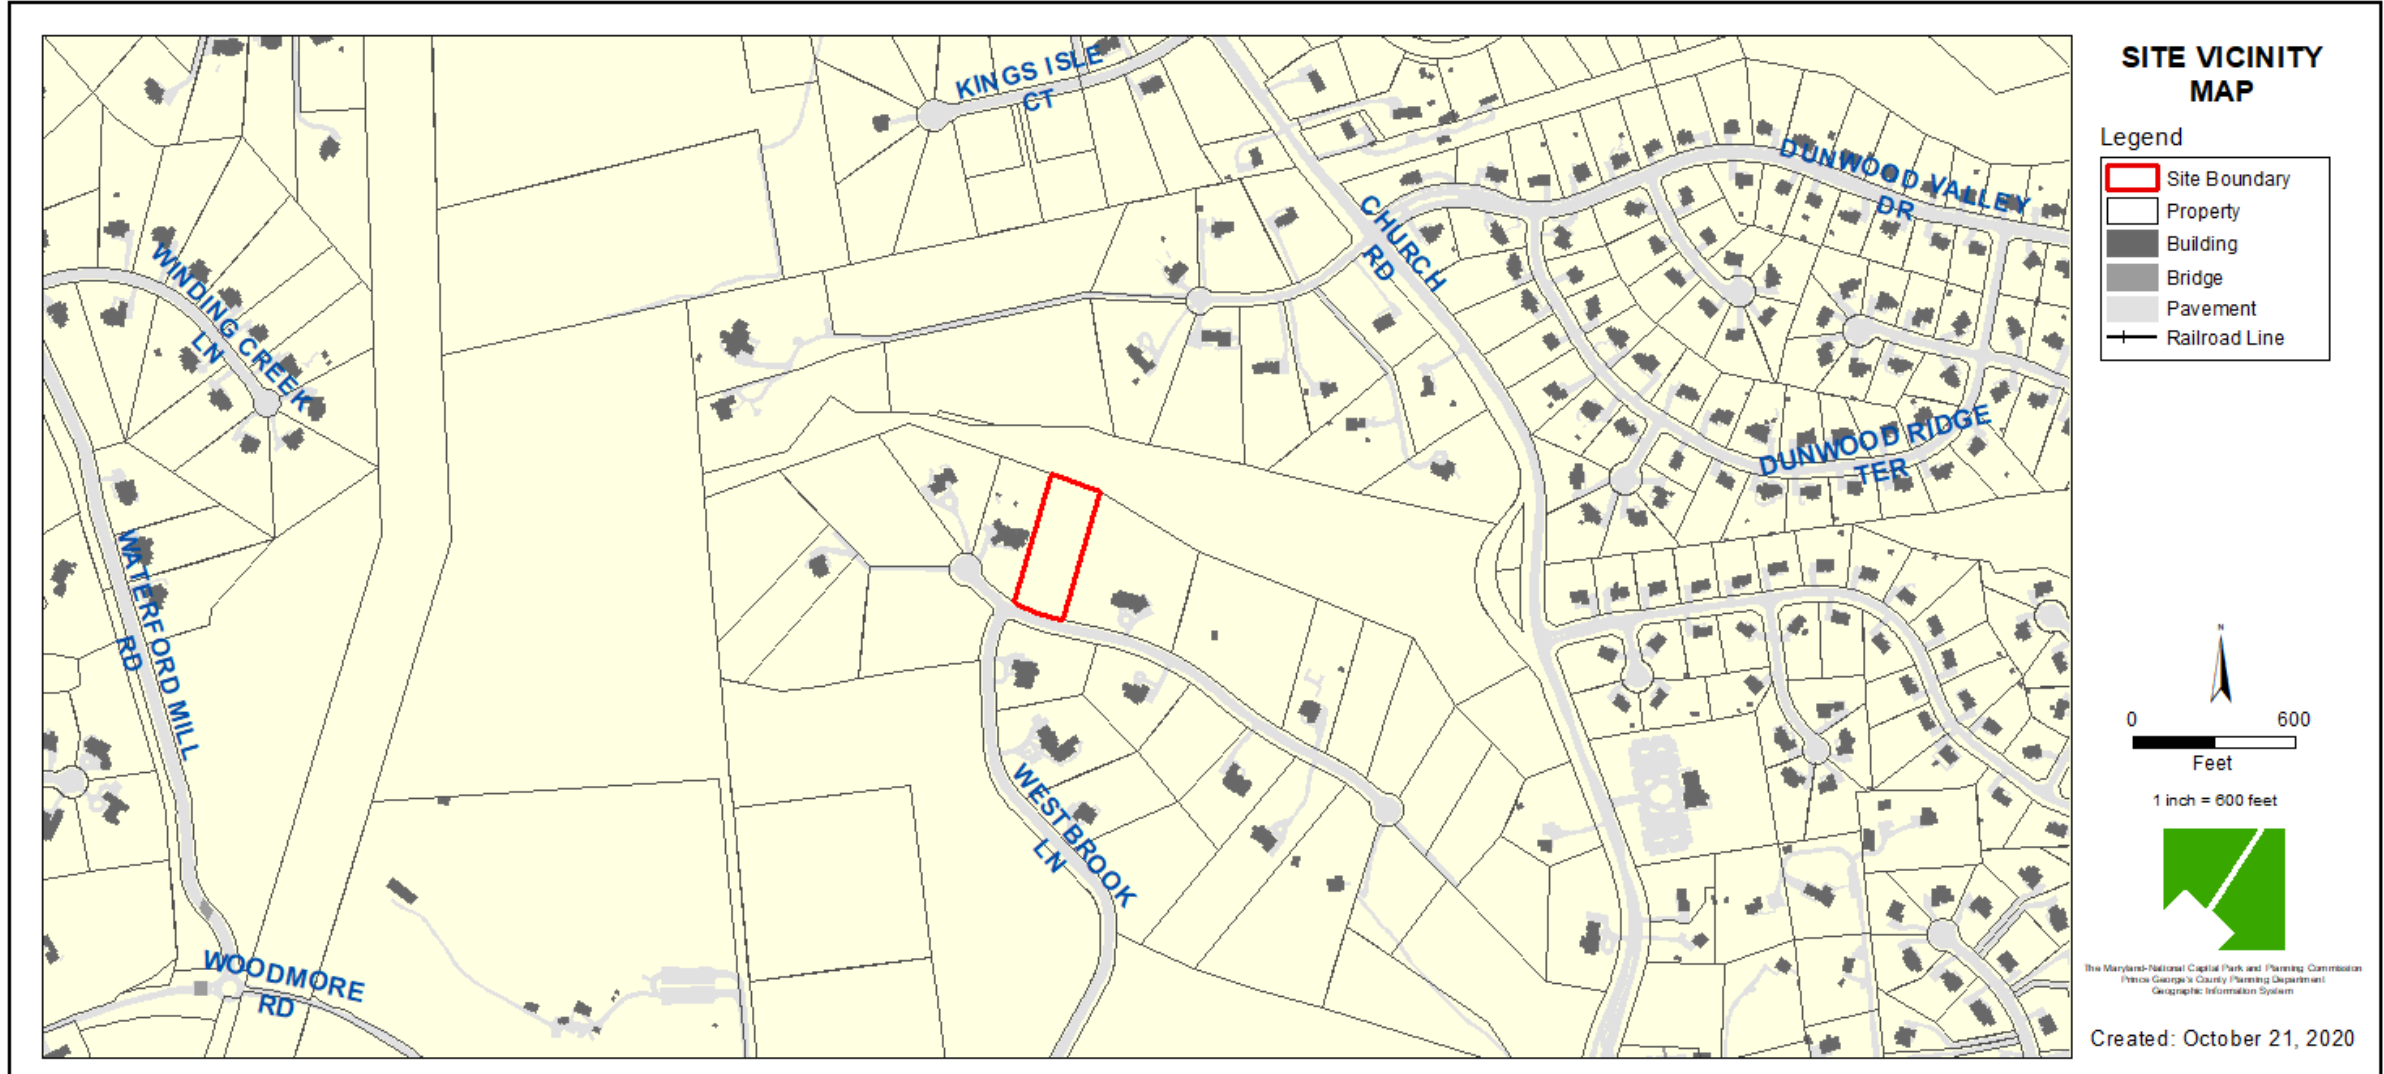

ZONING MAP

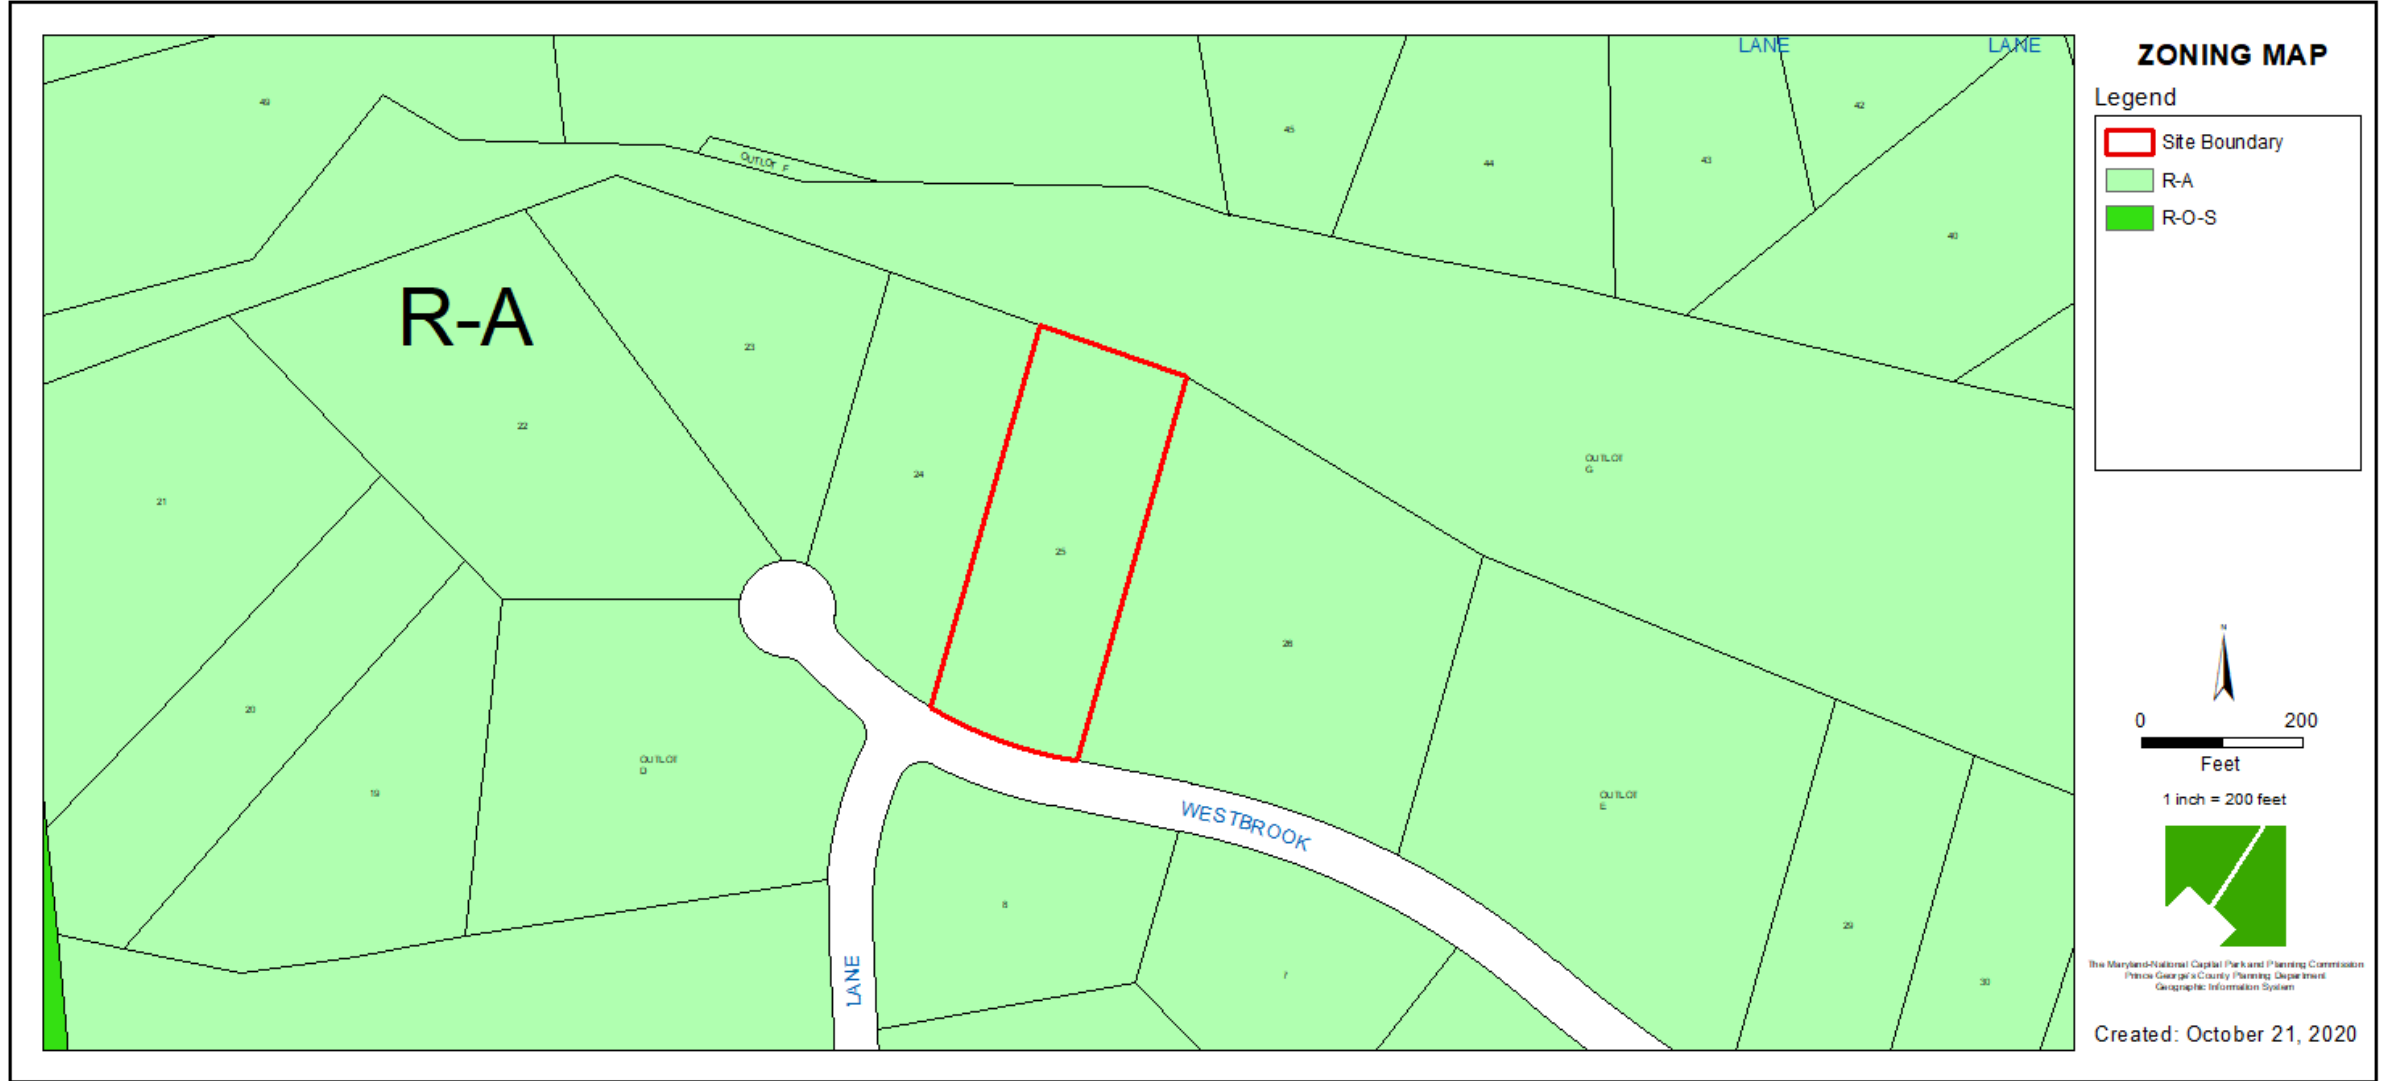


OVERLAY MAP



AERIAL MAP




SITE MAP

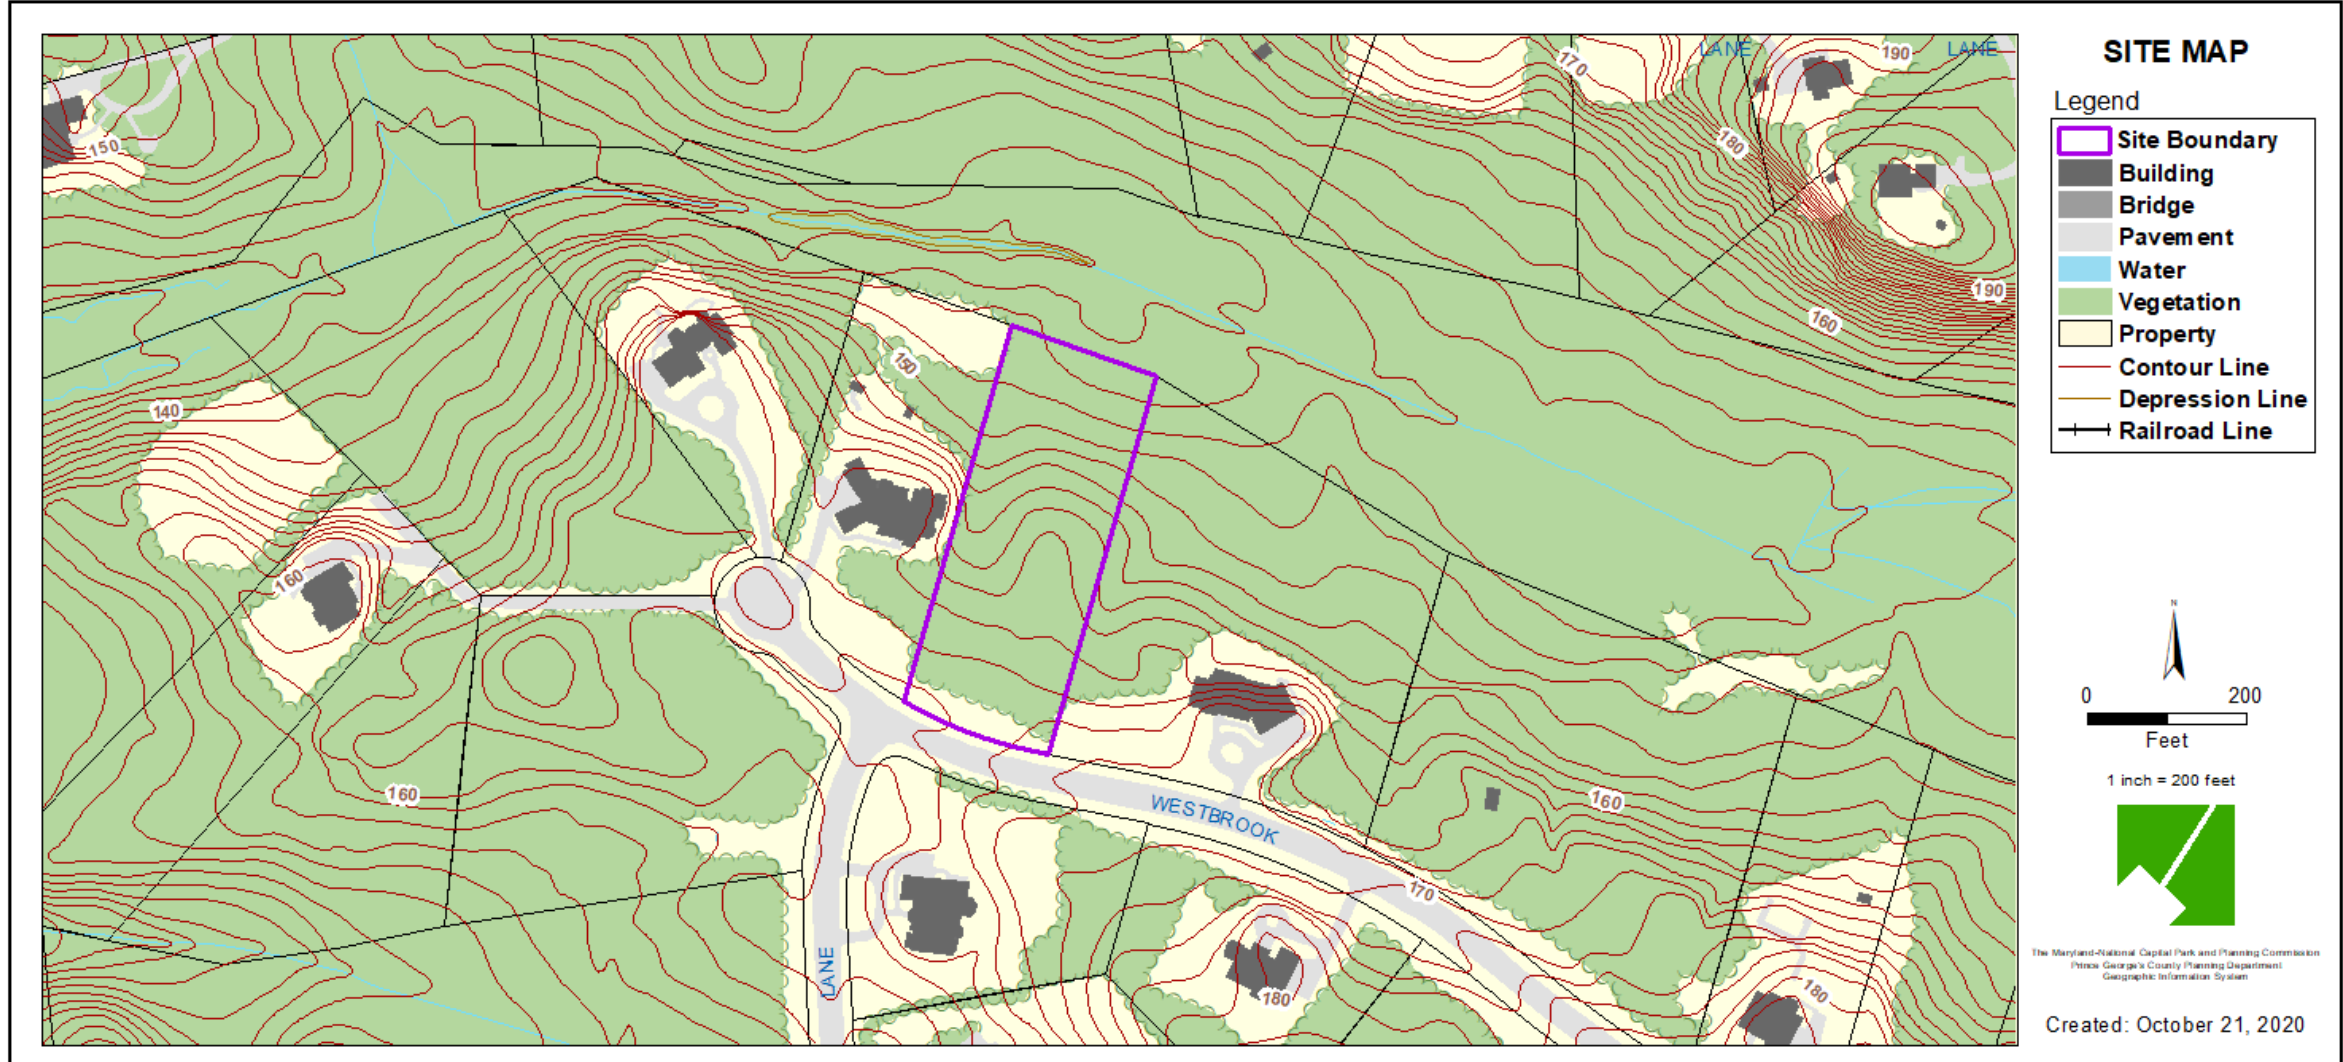


BIRD'S-EYE VIEW WITH APPROXIMATE SITE BOUNDARY OUTLINED



SITE PLAN

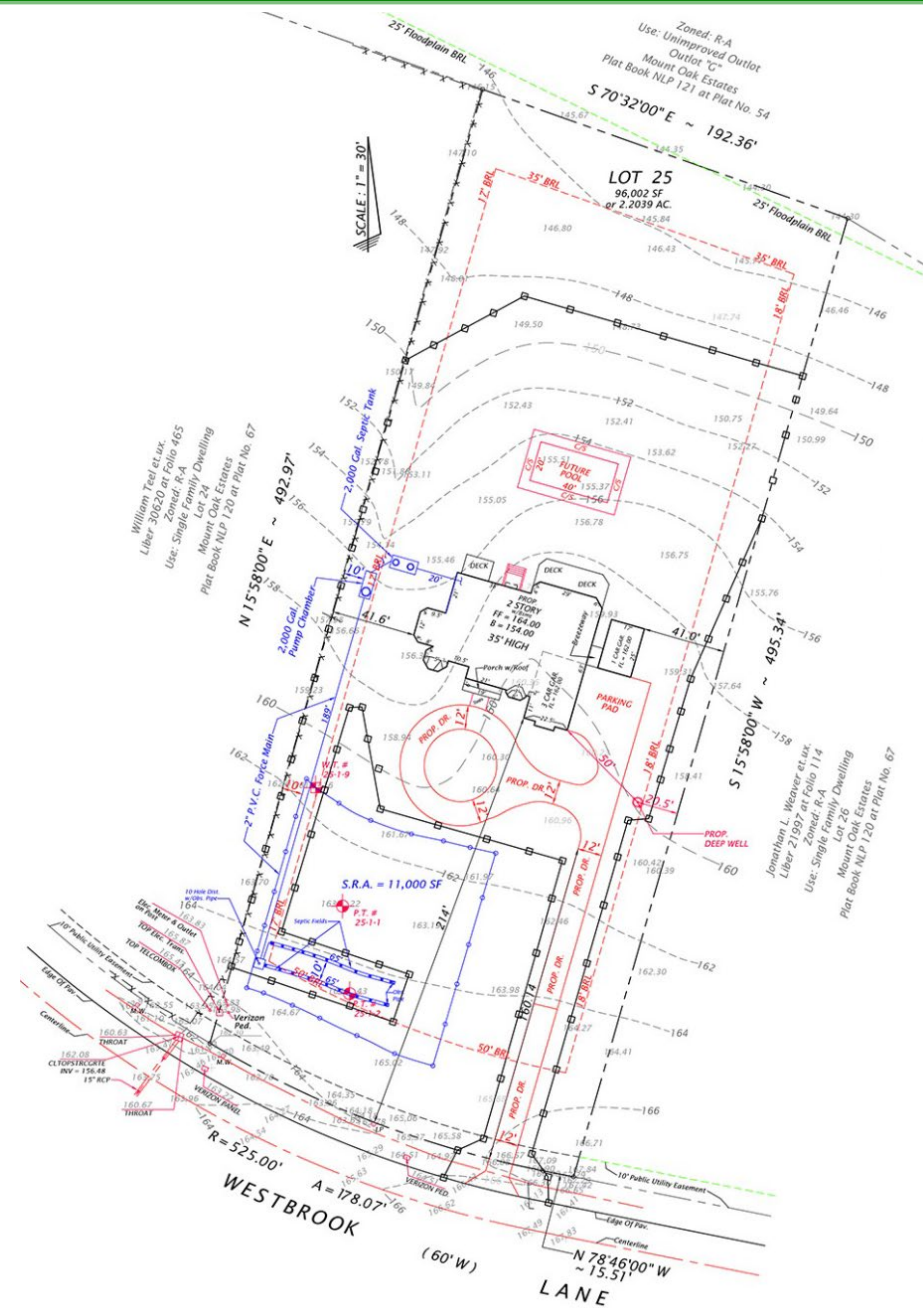

ELEVATIONS

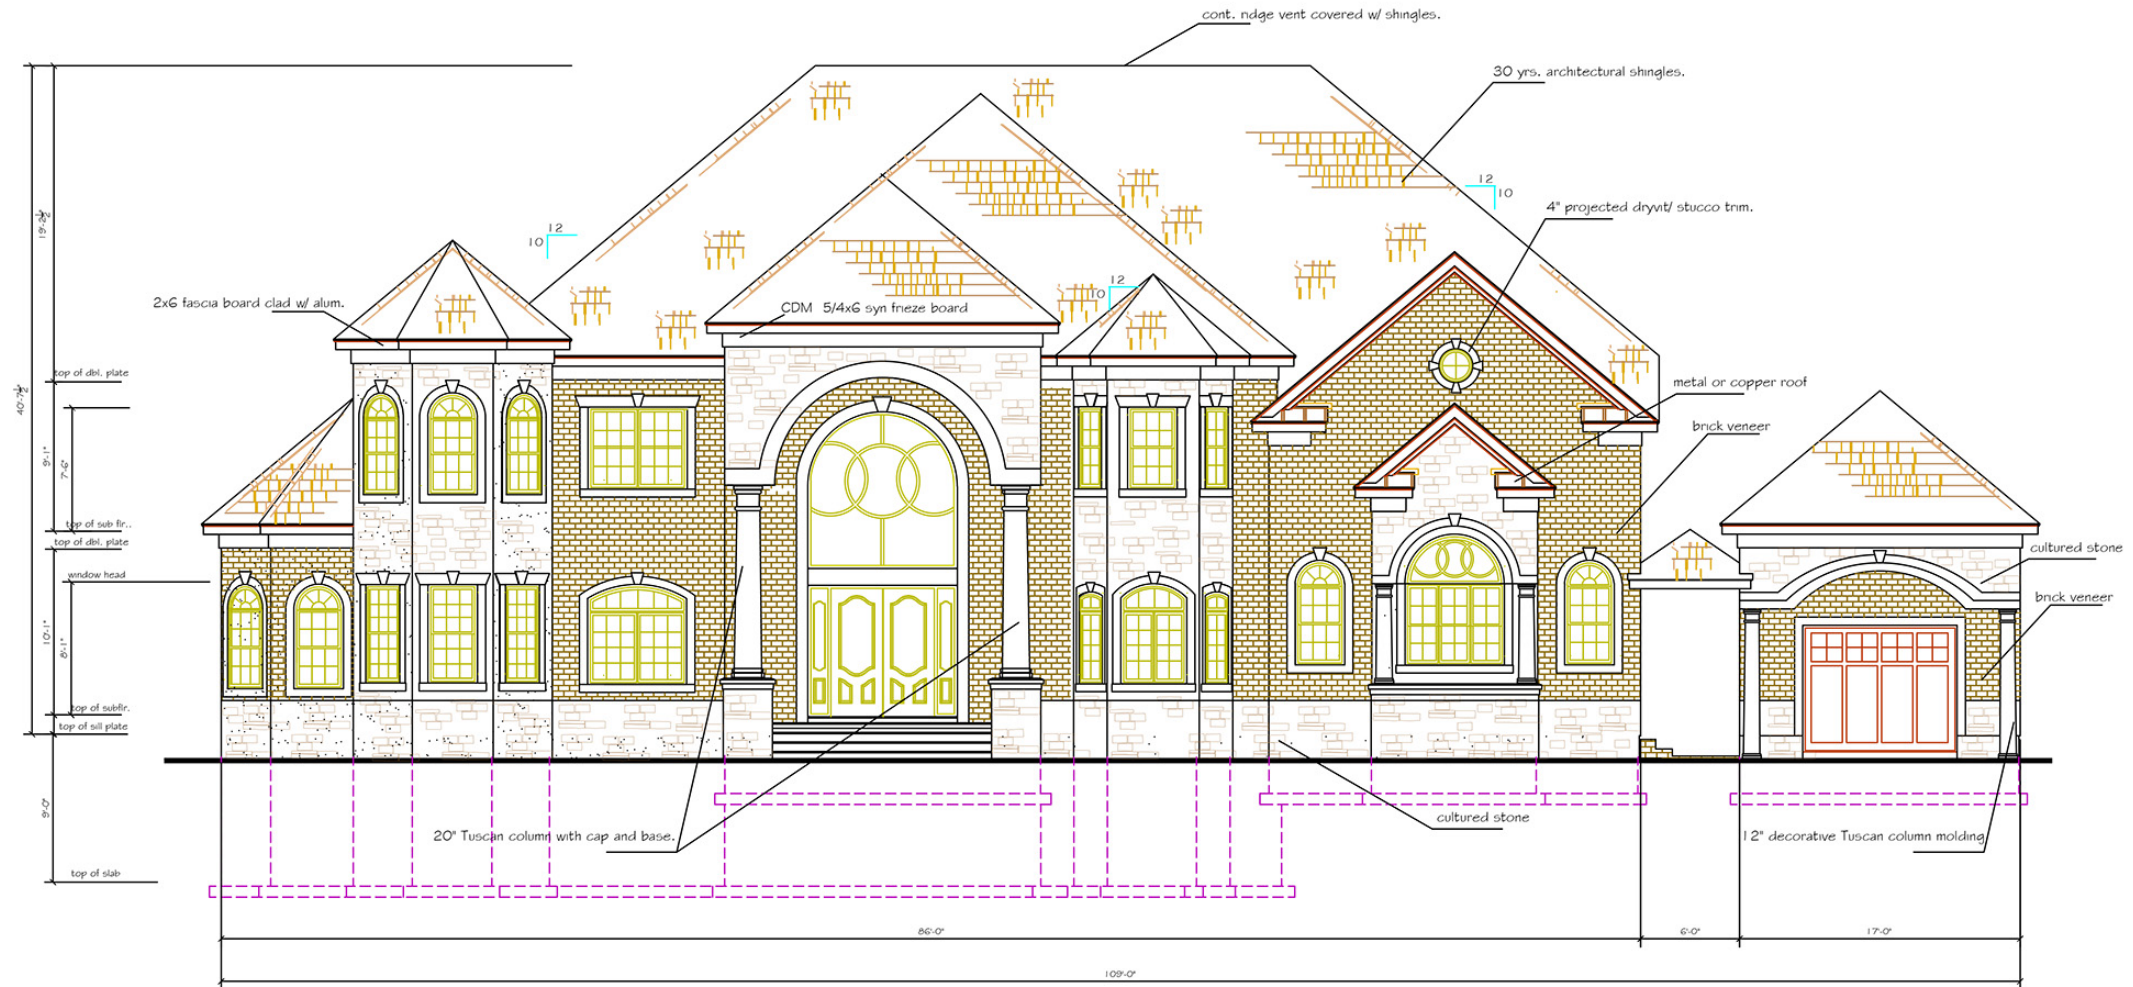

FRONT ELEVATION

Scale: 1/8"=1'-0" (1 x 17 sheet)
1/4"=1'-0" (24x36 sheet)


ELEVATIONS



REAR ELEVATION

scale: 1/8" = 1'-0" (11x17 sheet)
1/4" = 1'-0" (24x36 sheet)

ELEVATIONS

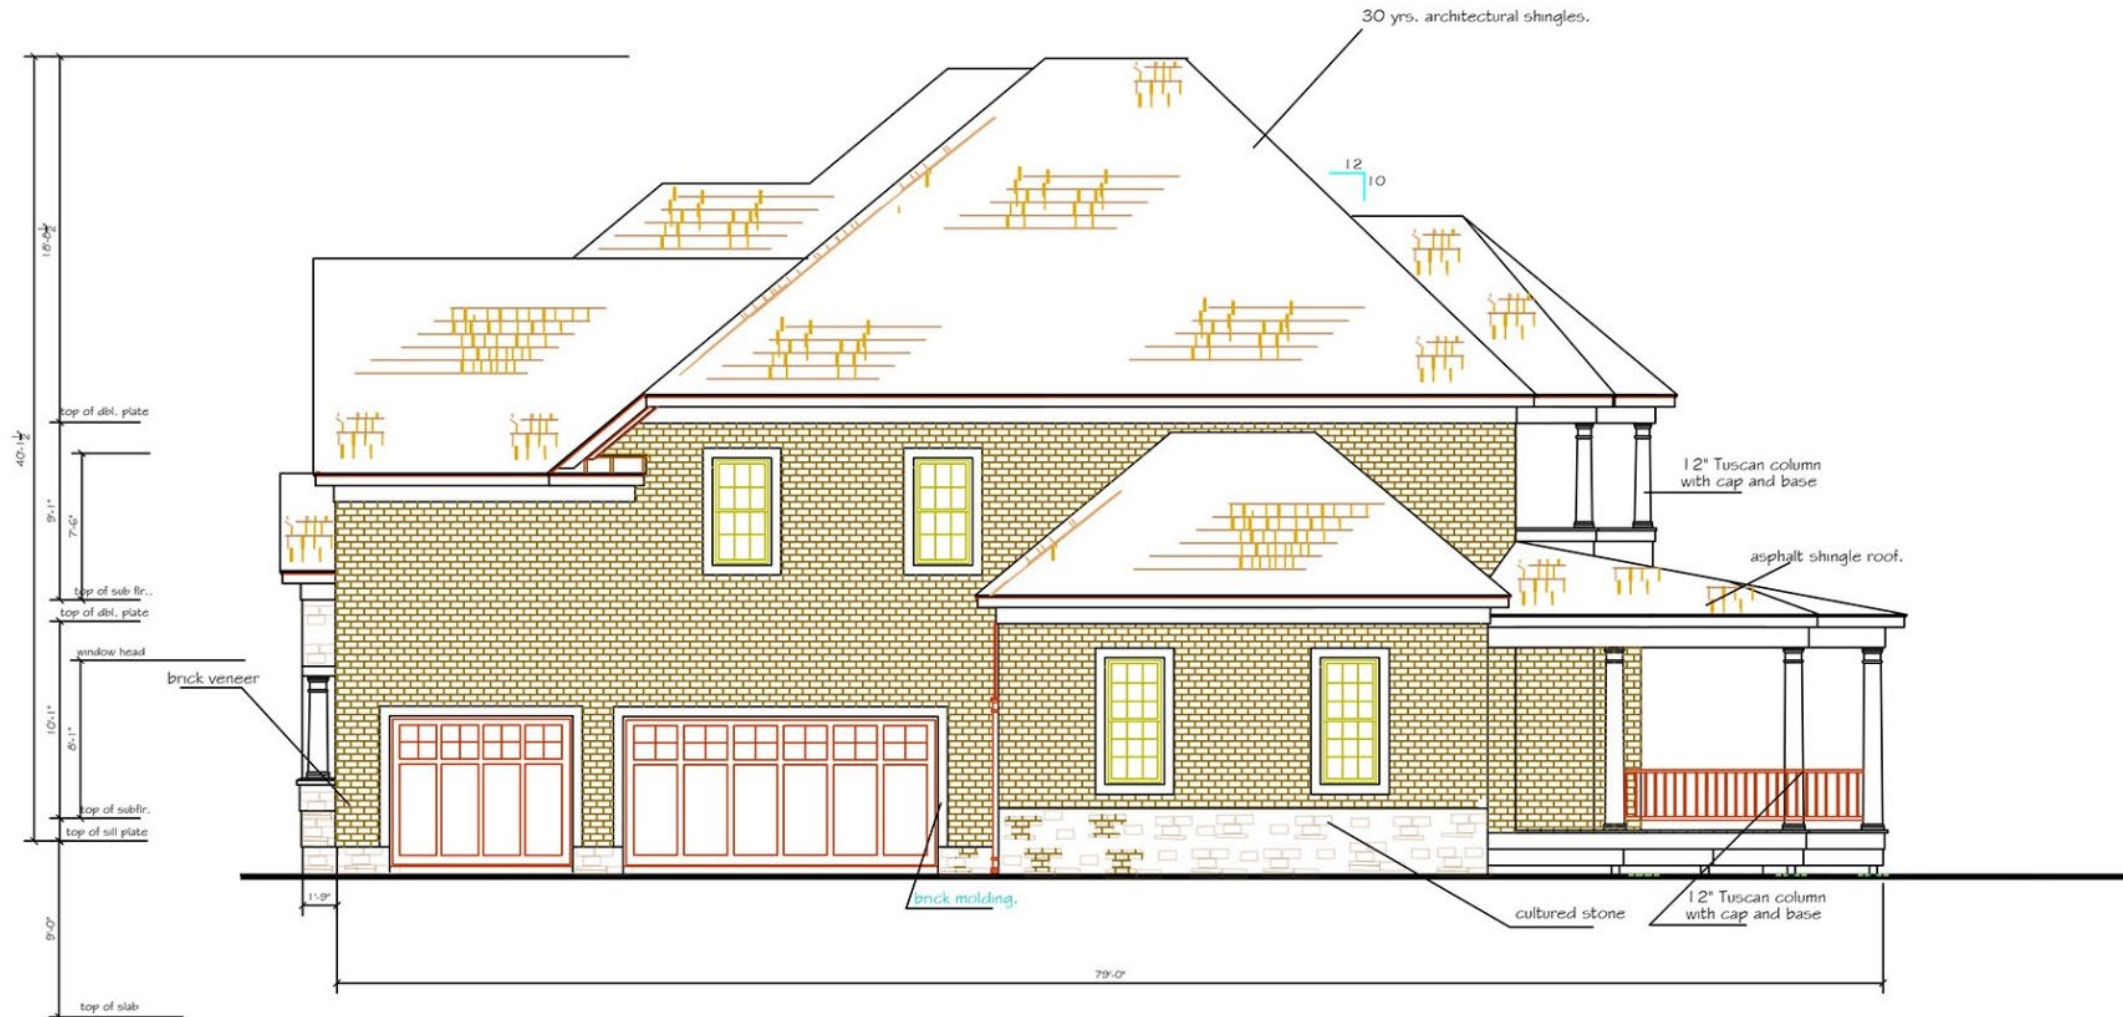

RIGHT ELEVATION

scale: 1/8" = 1'-0" (11x17 sheet)
1/4" = 1'-0" (24x36 sheet)

ELEVATIONS



LEFT ELEVATION

scale: 1/8" = 1'-0" (1 x 17 sheet)
1/4" = 1'-0" (2 x 36 sheet)

TYPE 2 TREE CONSERVATION PLAN

