


# MCDONALD'S AGER ROAD

Detailed Site Plan


Staff Recommendation: APPROVAL with Conditions  
Continuance



# PEDESTRIAN CIRCULATION

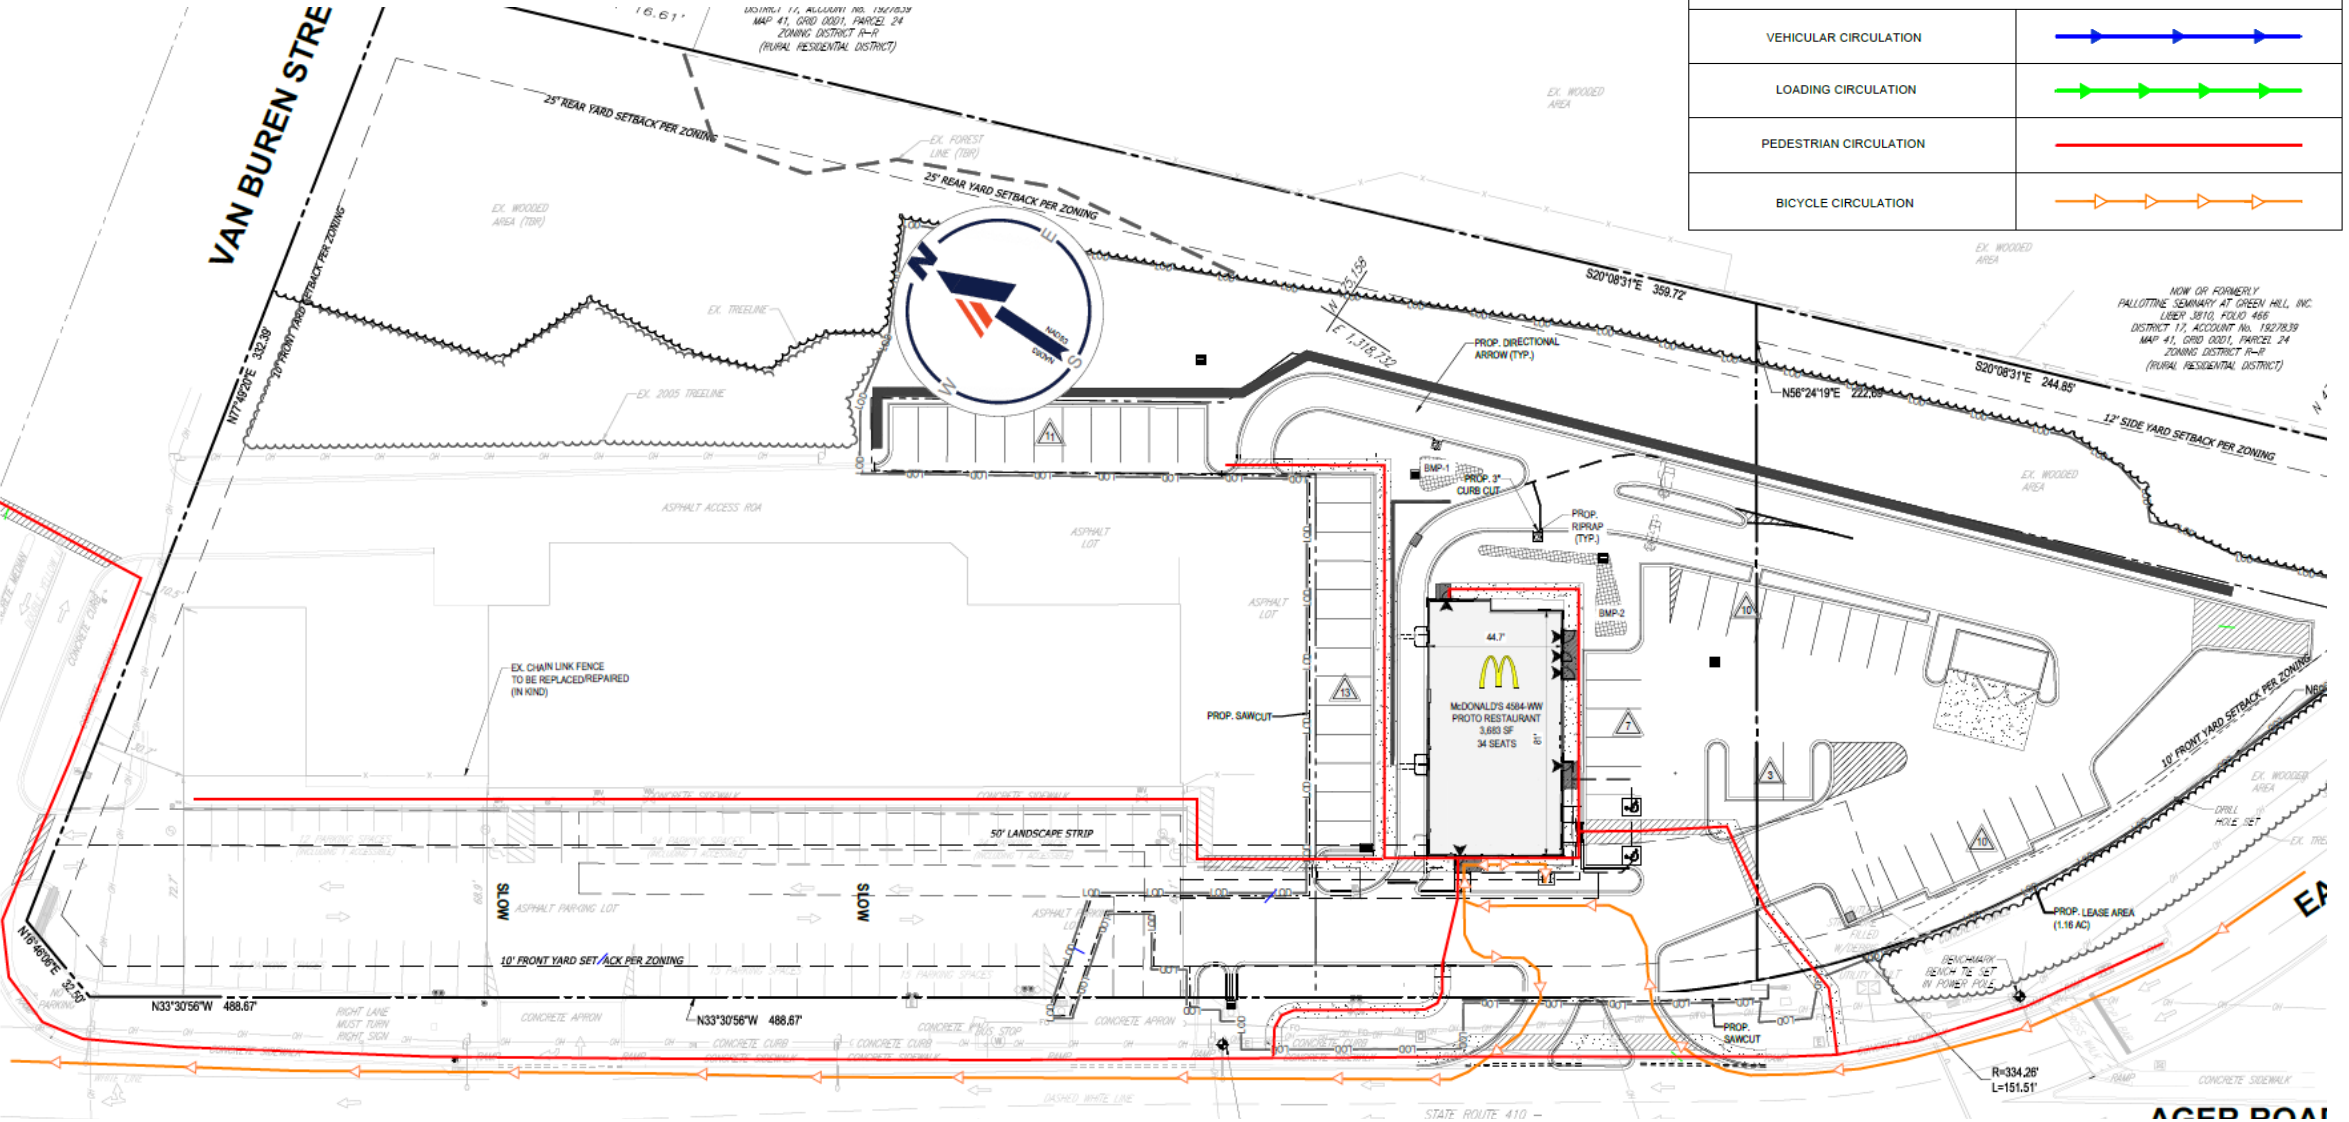


# PEDESTRIAN CIRCULATION

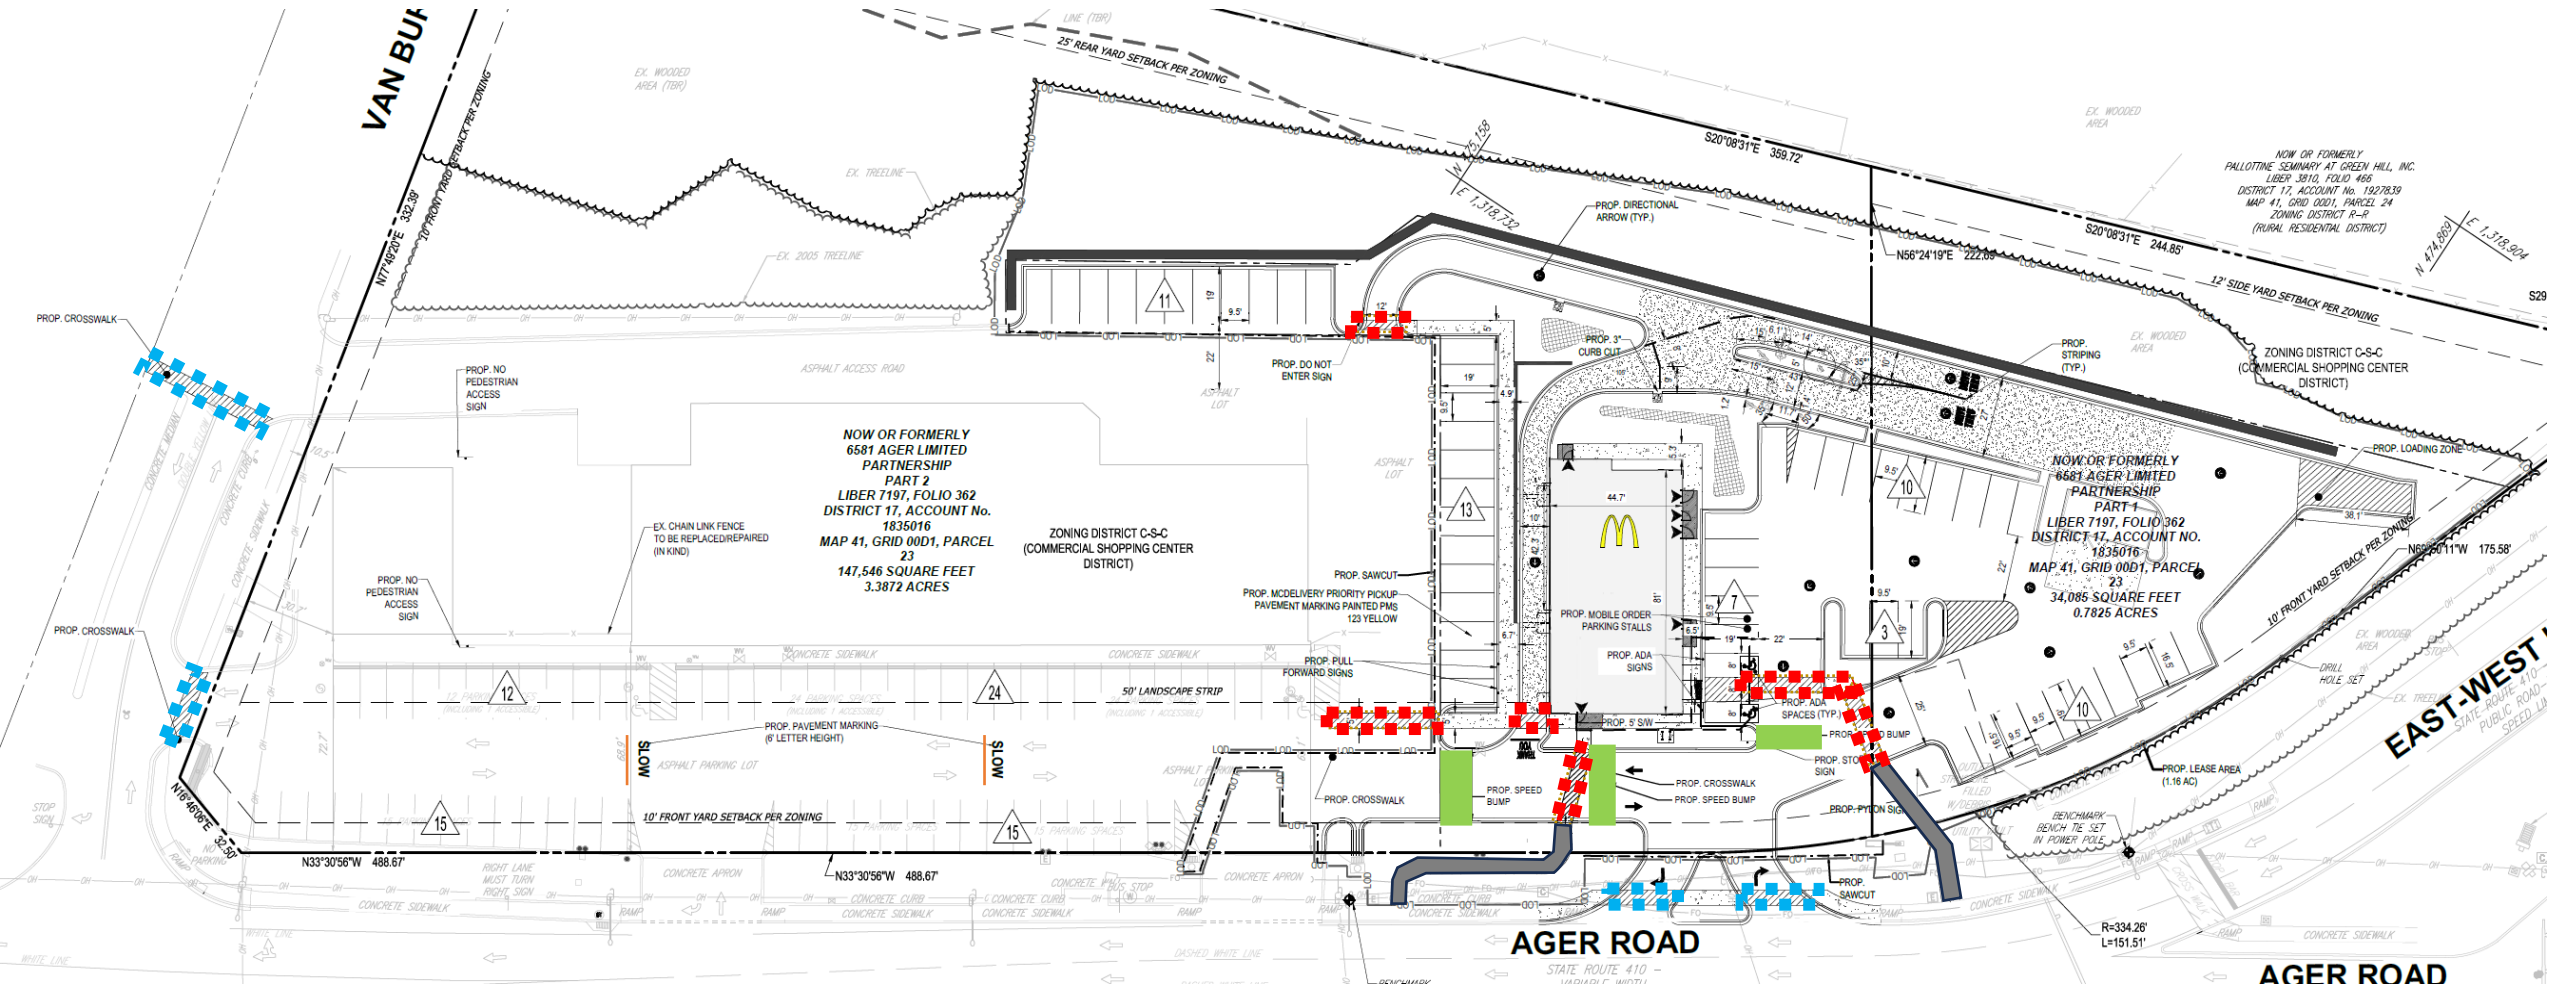





# DRIVE-THROUGH QUEUING ANALYSIS

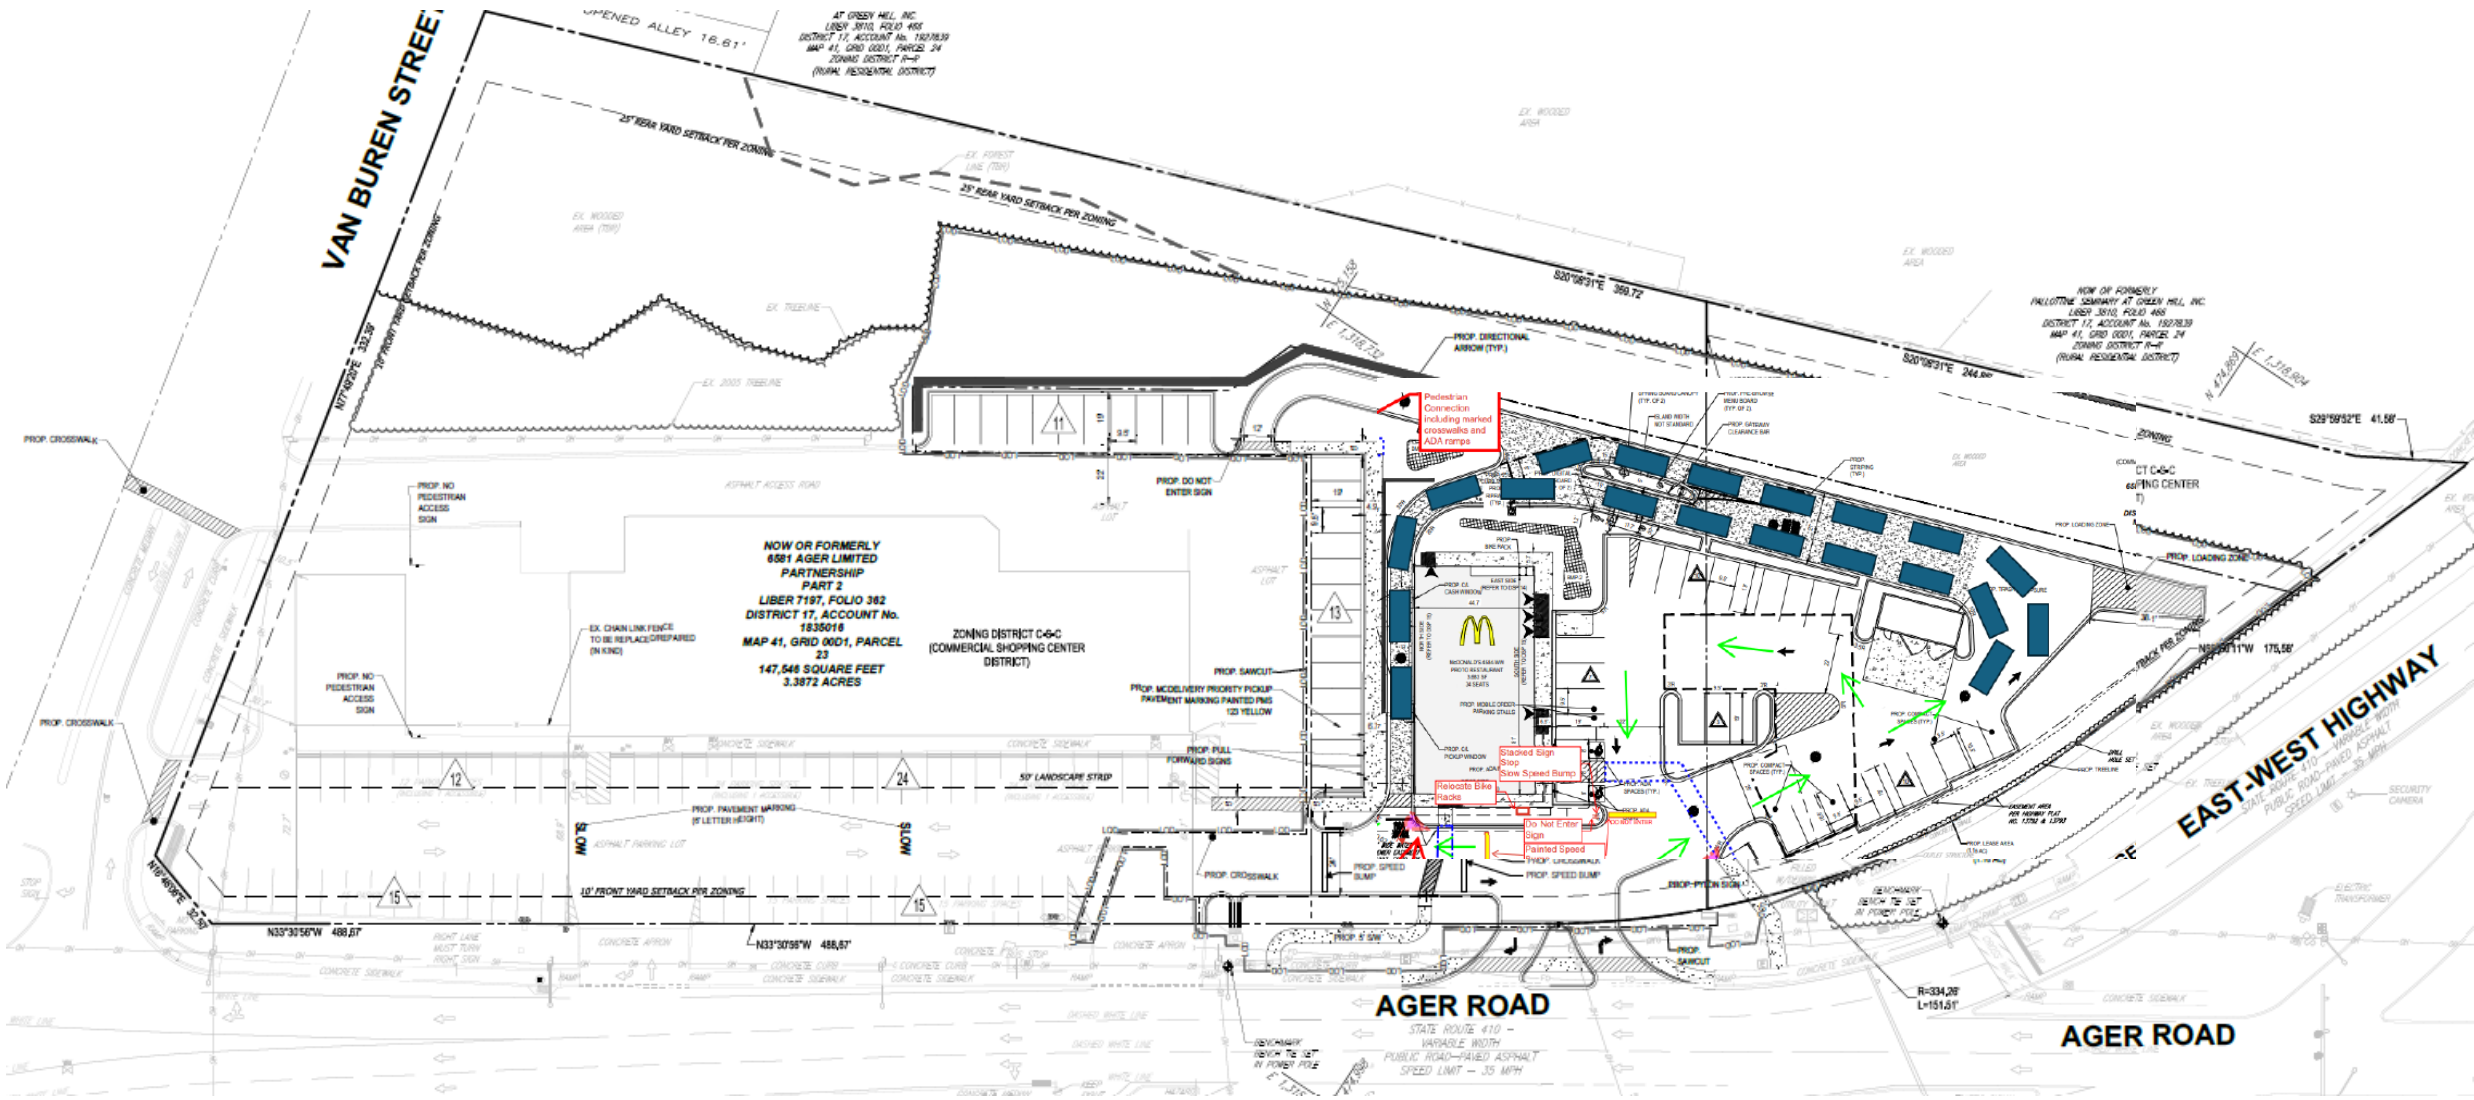

# SHA- ASSOCIATED CONCEPT DRAWINGS

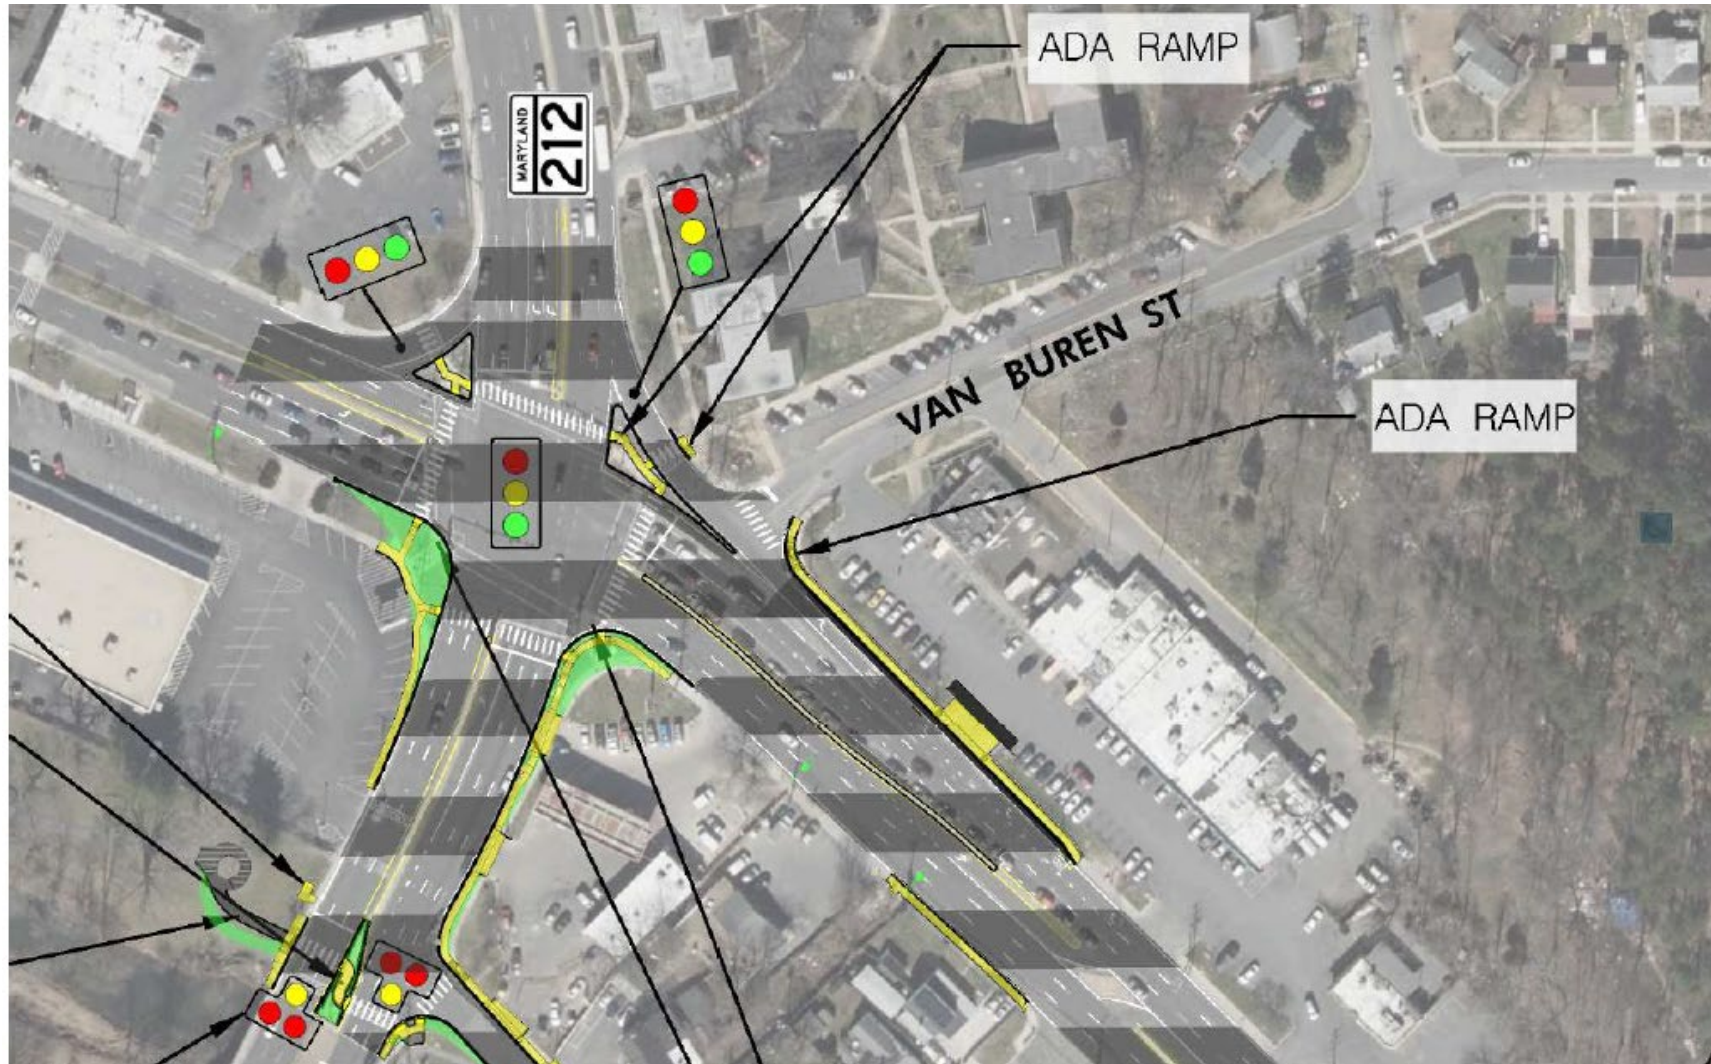

# BUFFERING INCOMPATIBLE USES

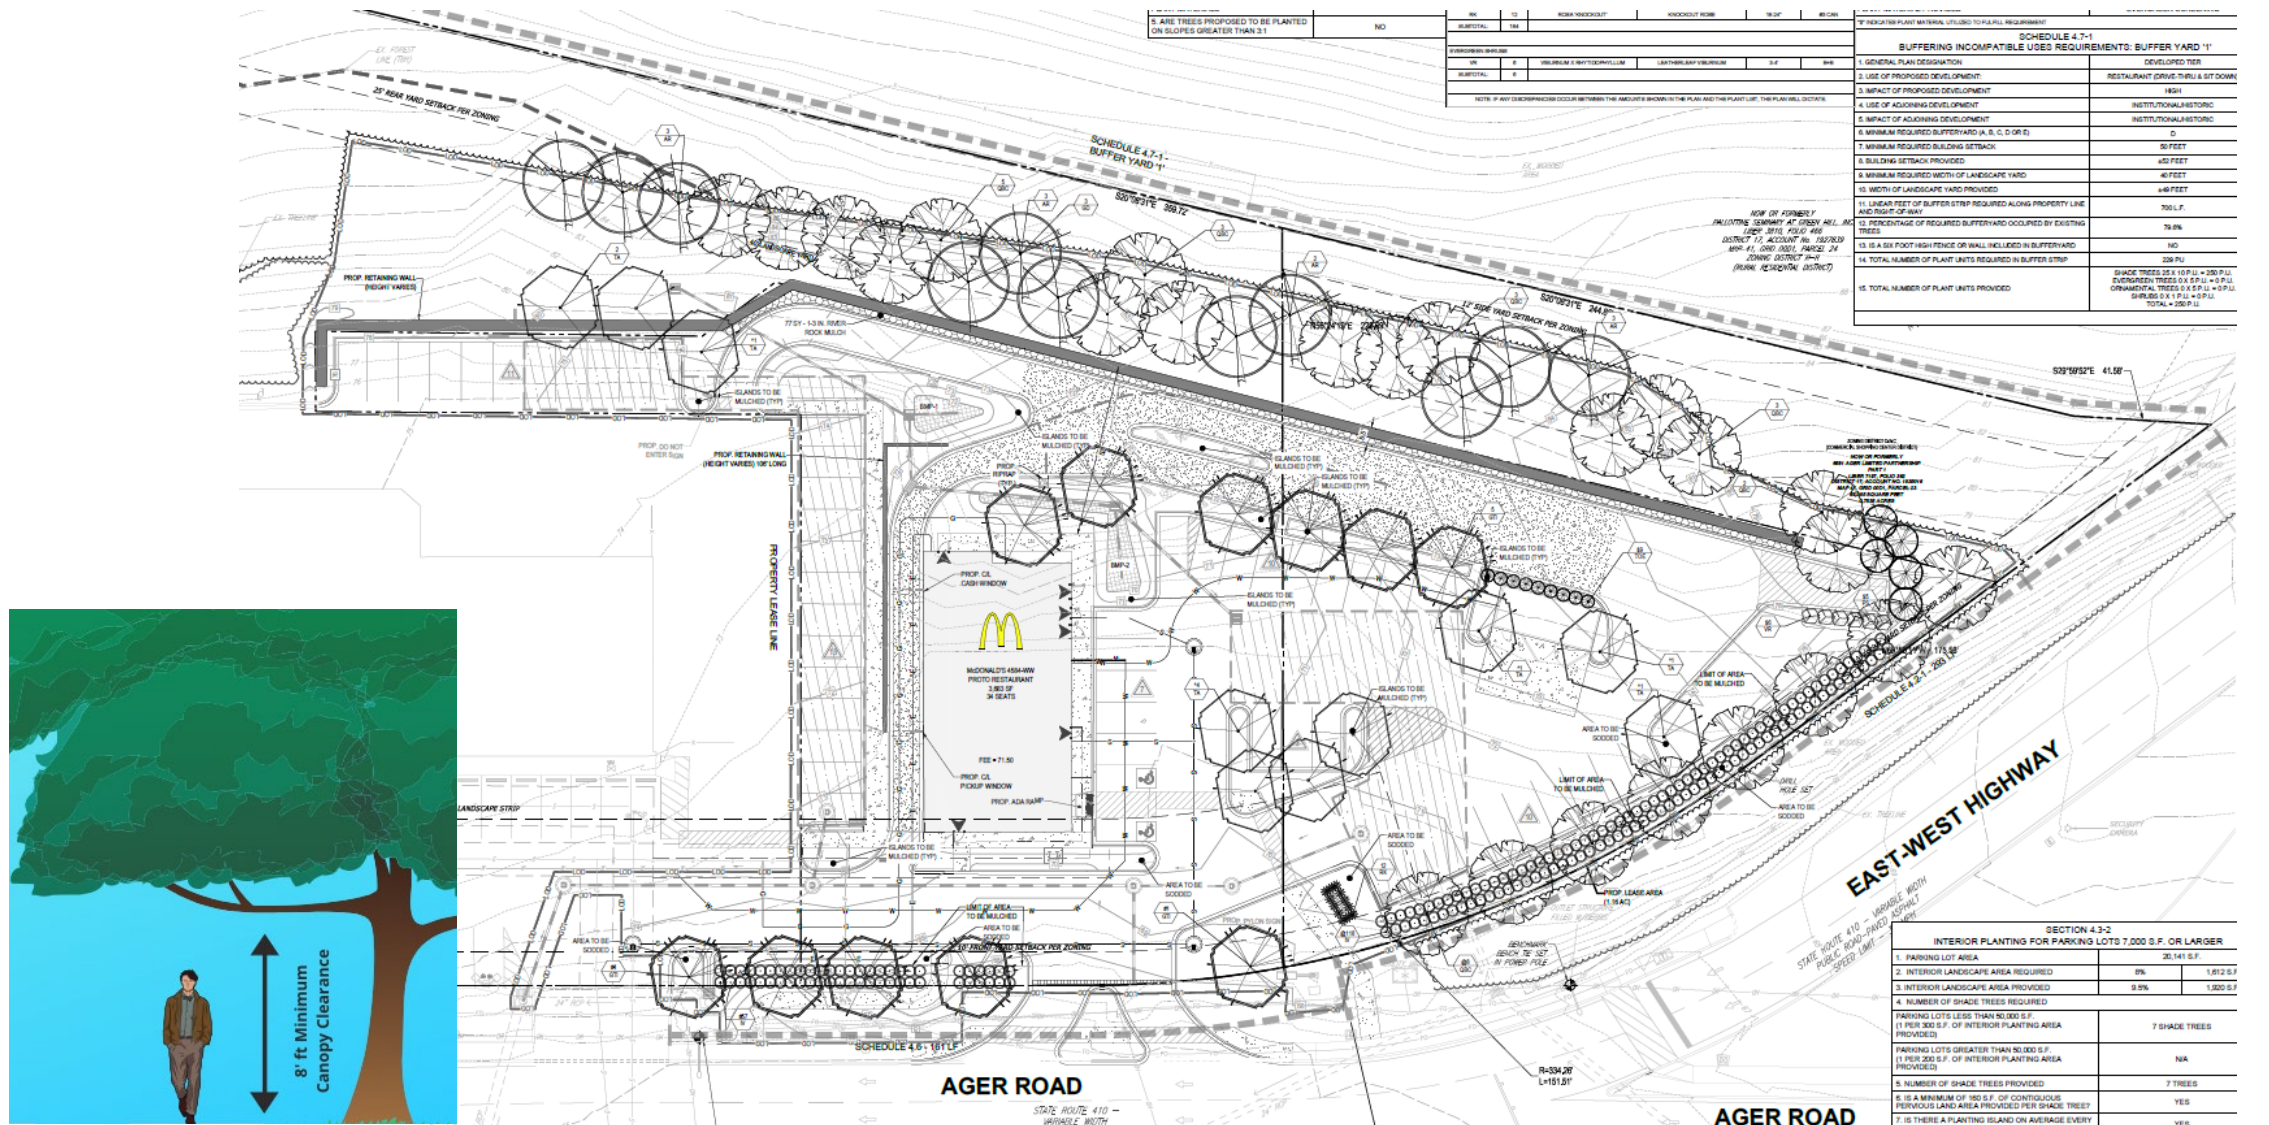

# STAFF RECOMMENDATION

## **APPROVAL** with conditions

- DSP-22001
- TCP2-004-2024

## **Applicant Required Mailings:**

- Informational Mailing: 01/21/2022
- Acceptance Mailing: 01/16/2024