


ITEM: 5 & 6


CASE: DSP-81010-02

**GLEN ORA - PARCEL R
(WINDSOR GREEN COMMUNITY CENTER)**


GENERAL LOCATION MAP

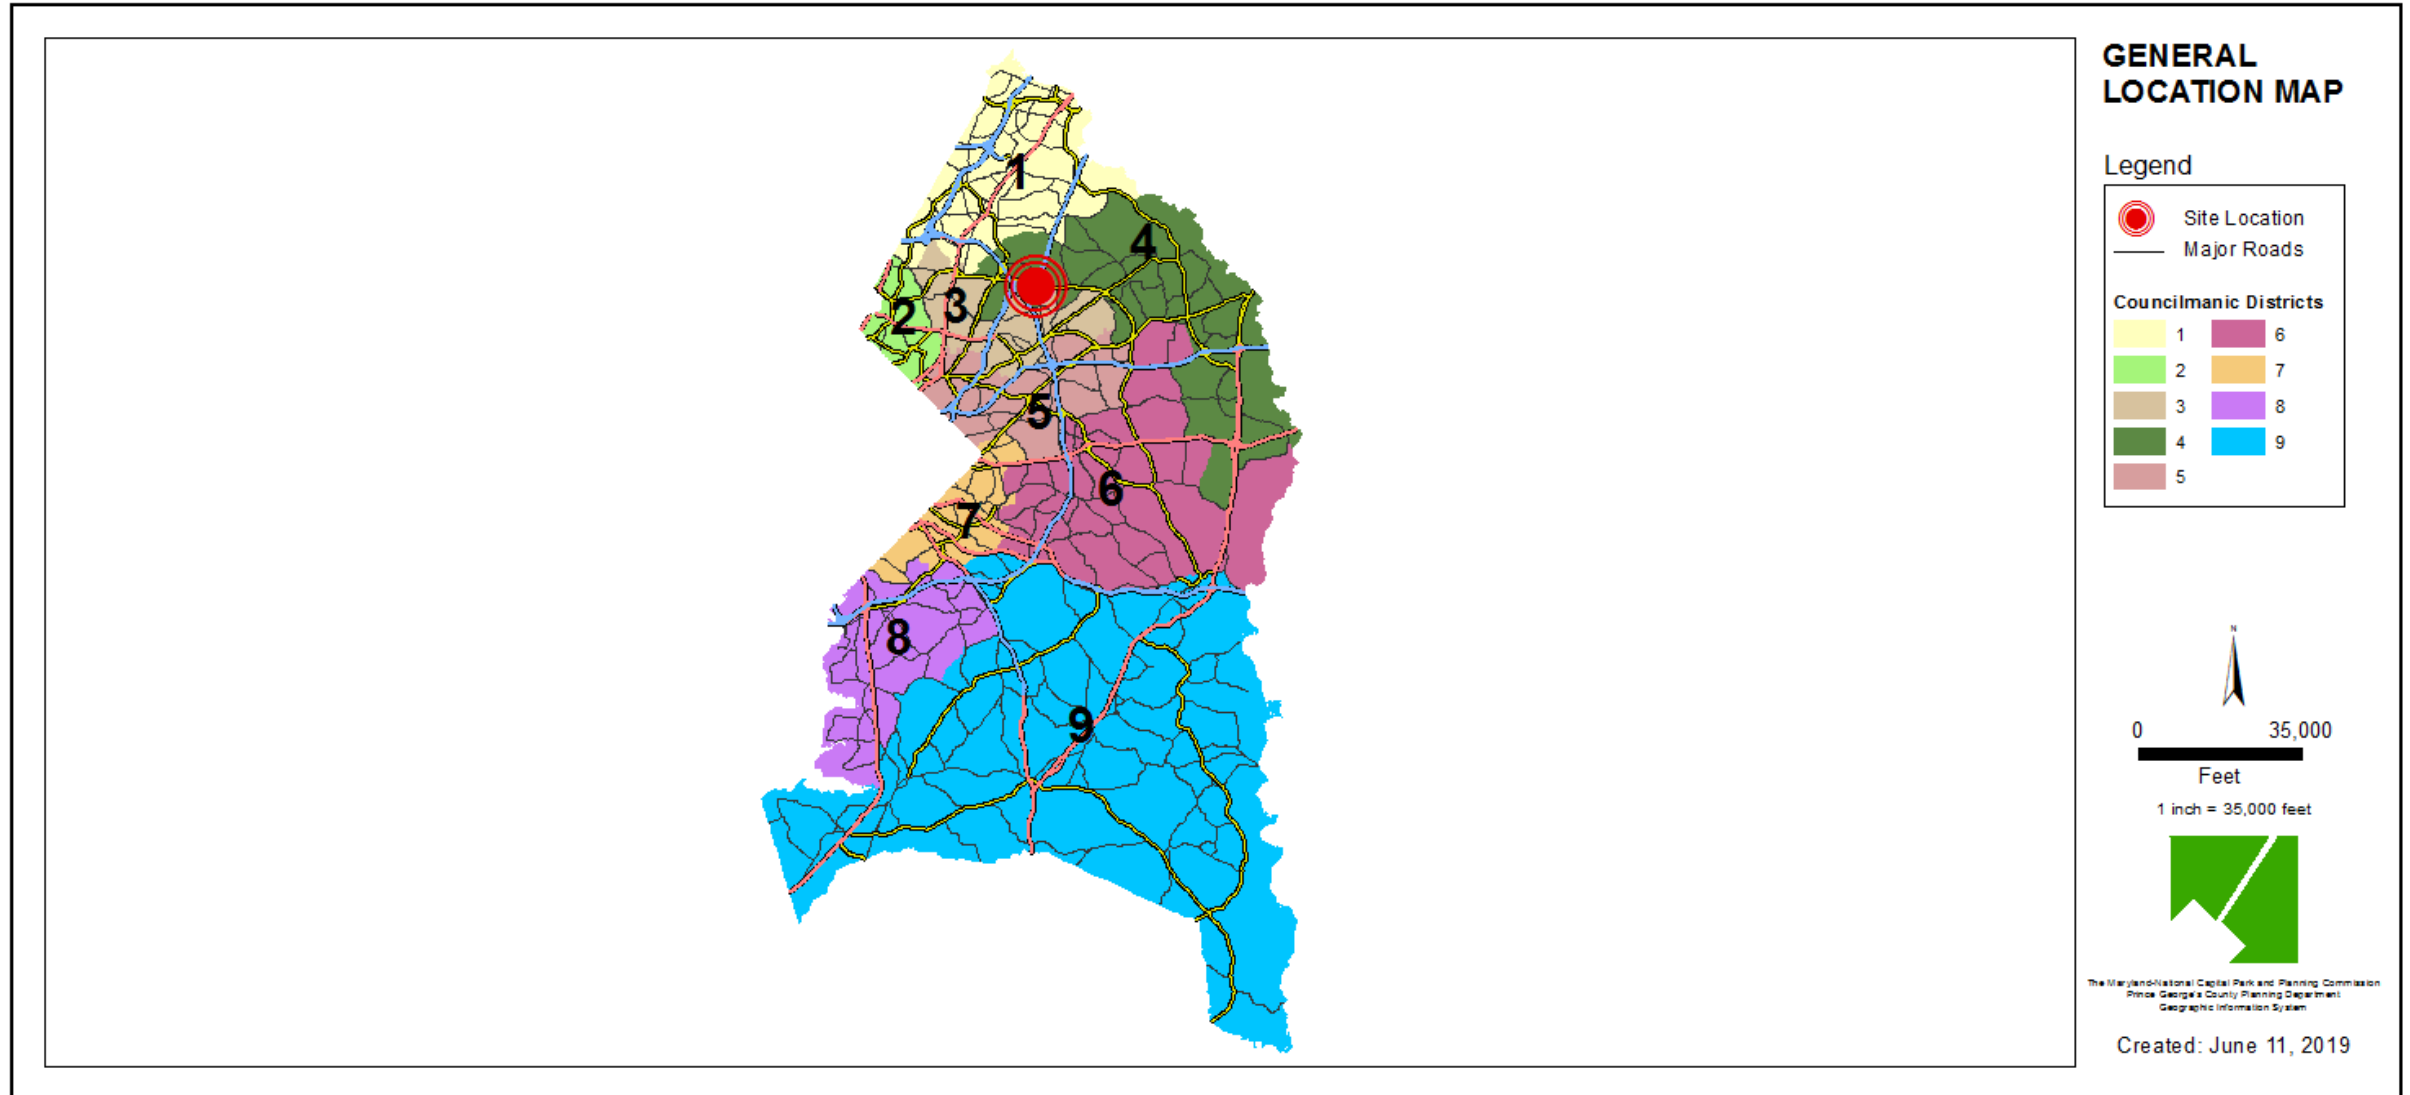

SITE VICINITY

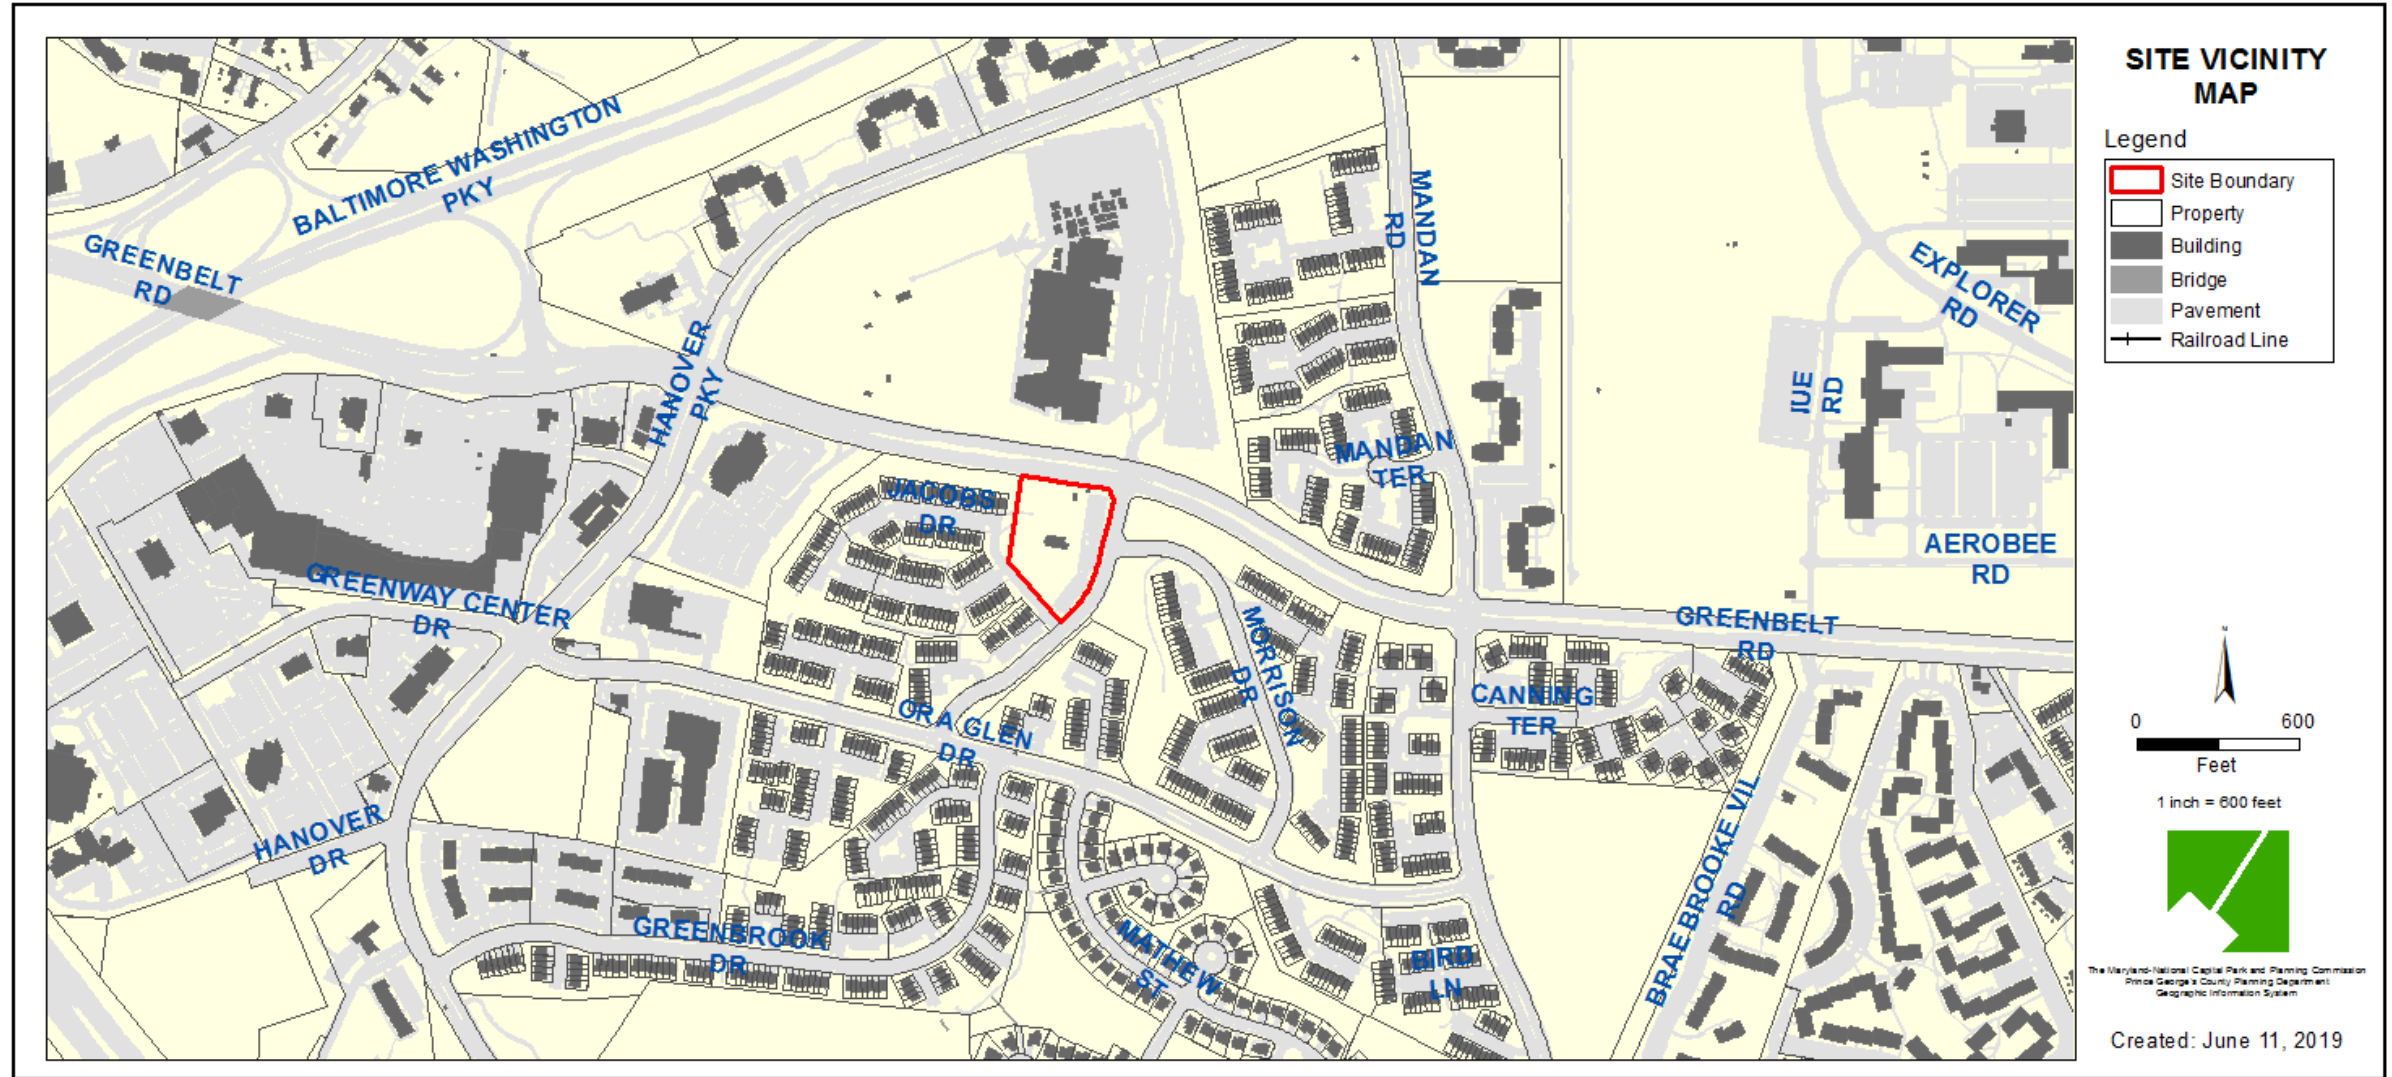


ZONING MAP

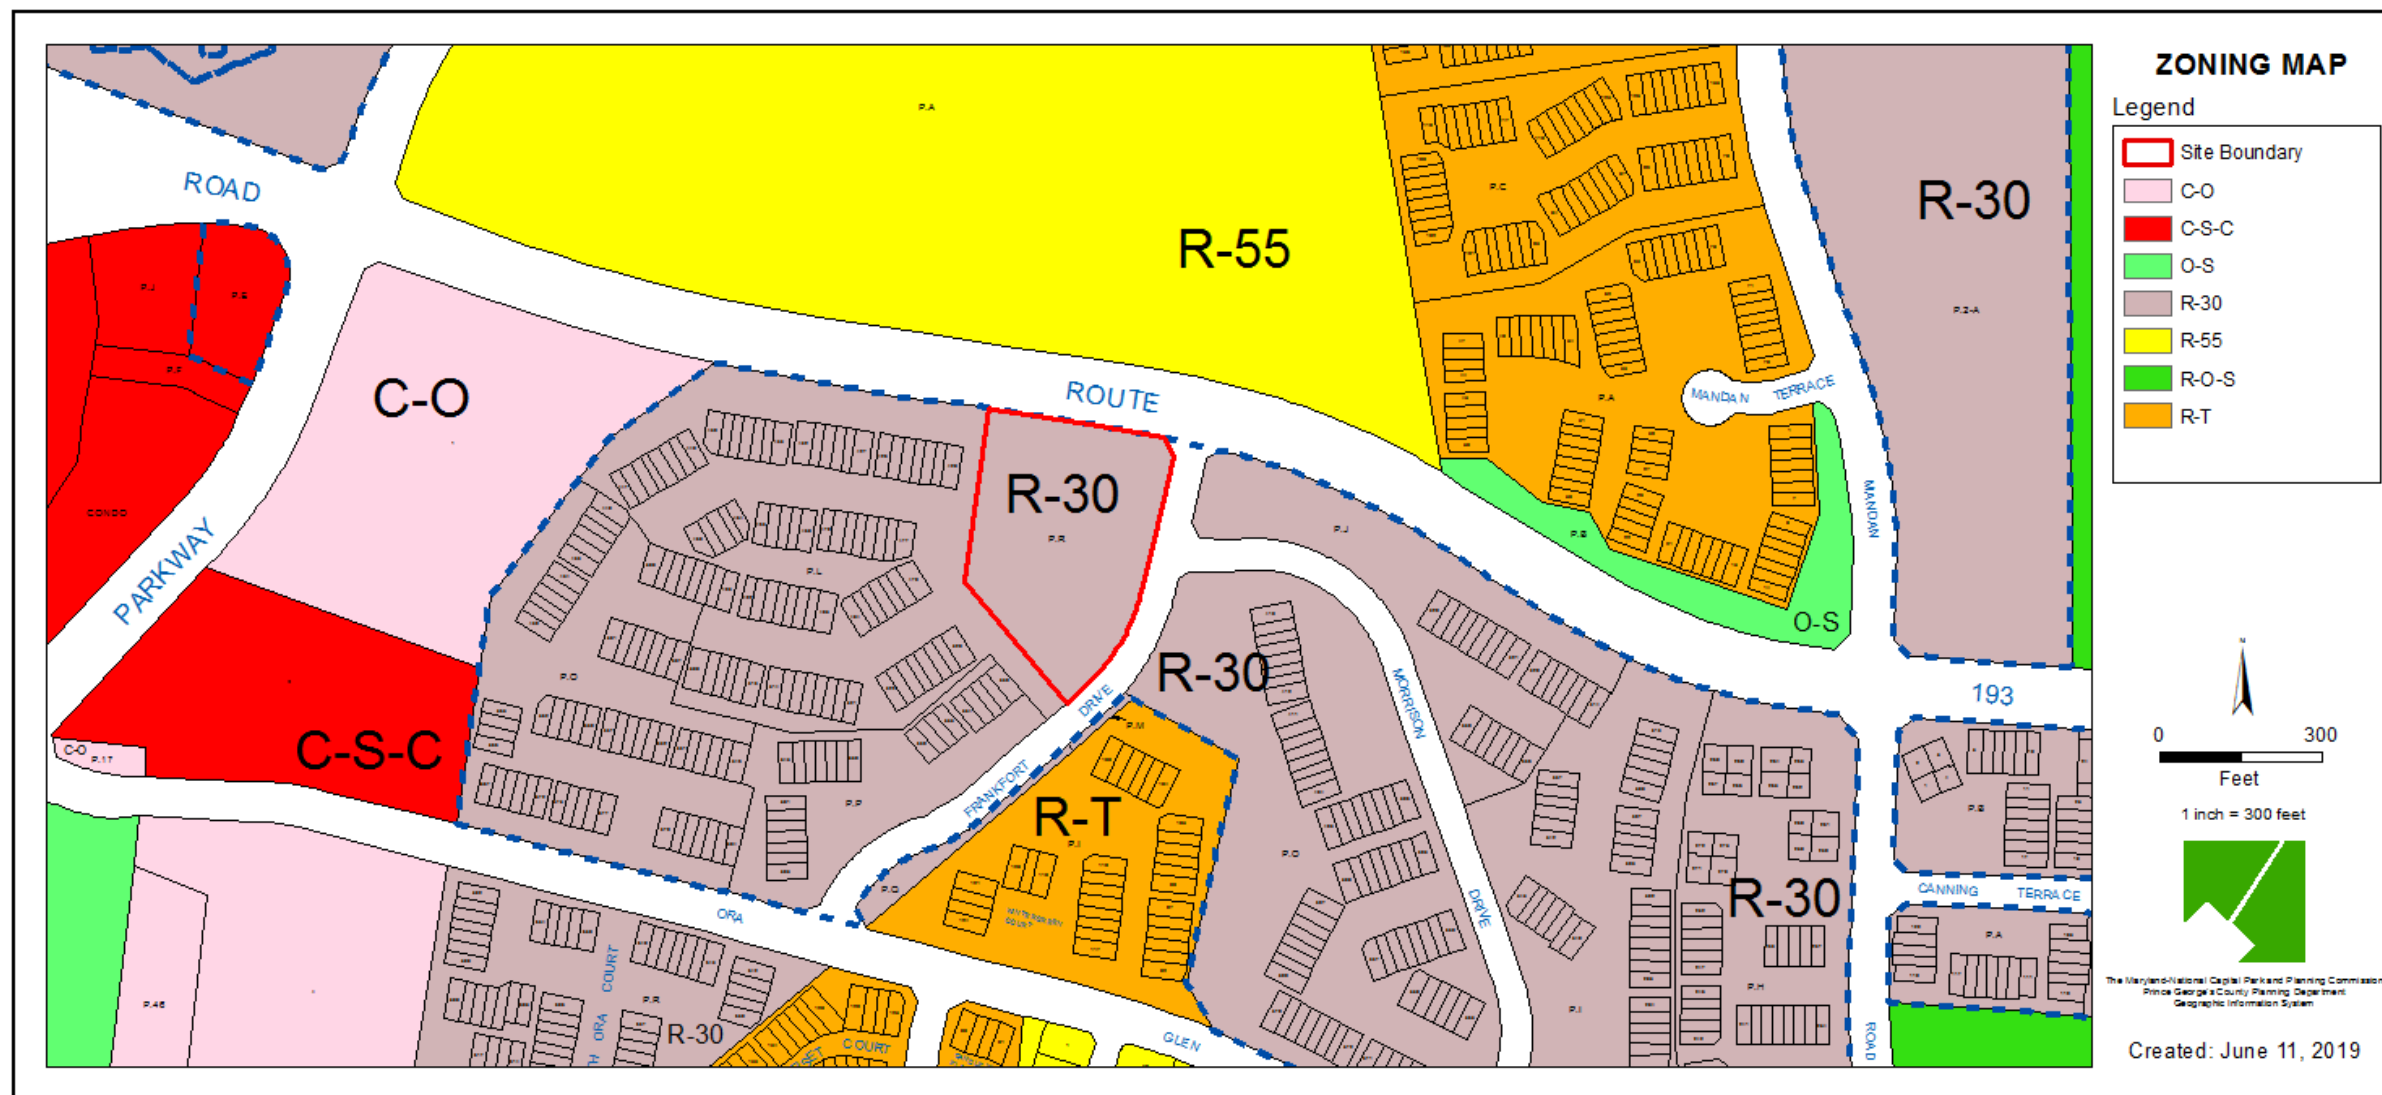


AERIAL MAP



SITE MAP

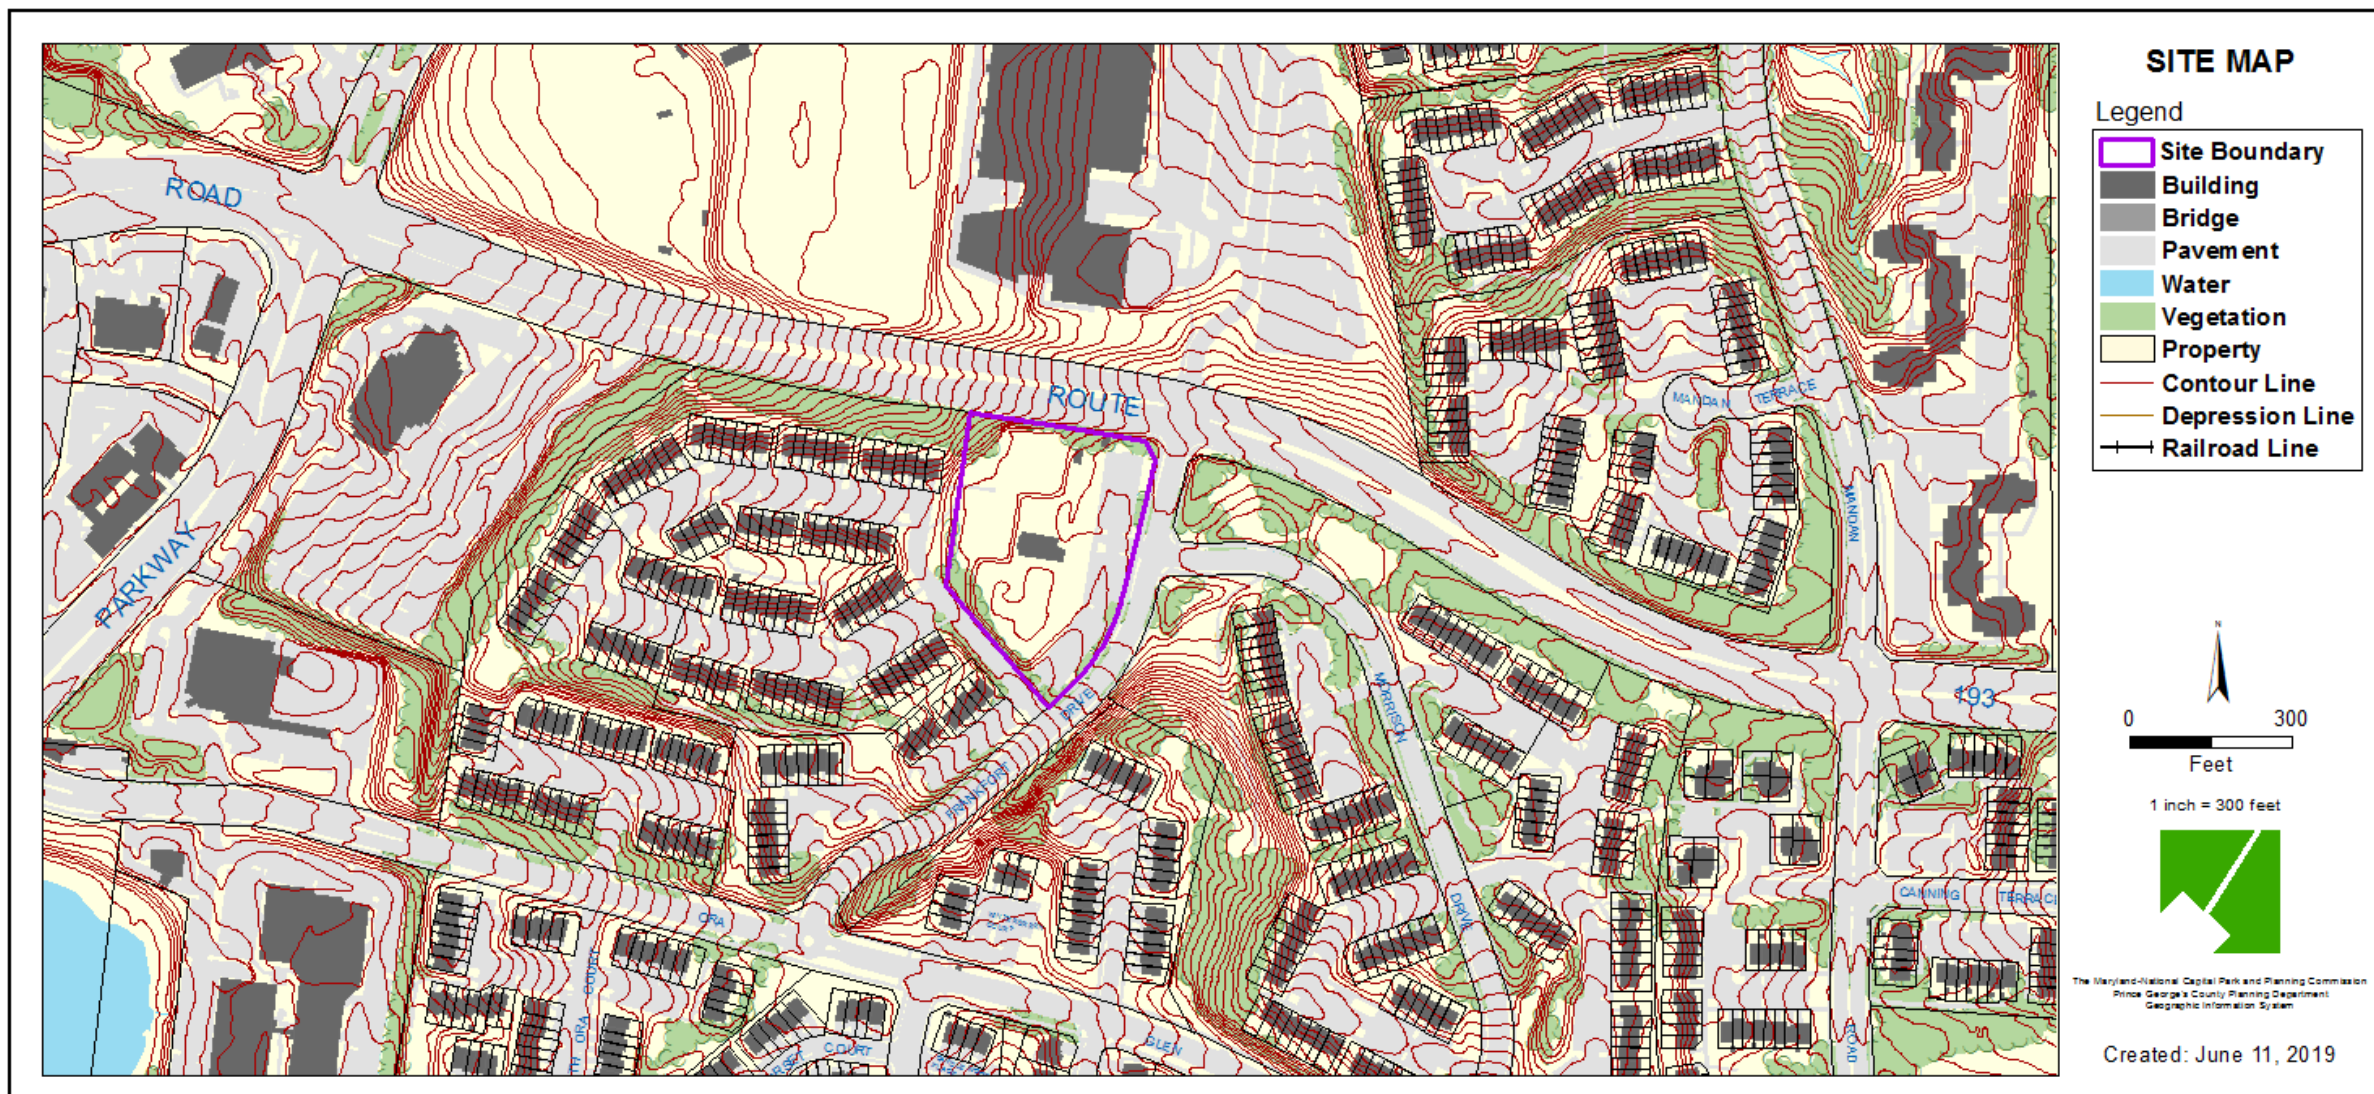

MASTER PLAN RIGHT-OF-WAY MAP

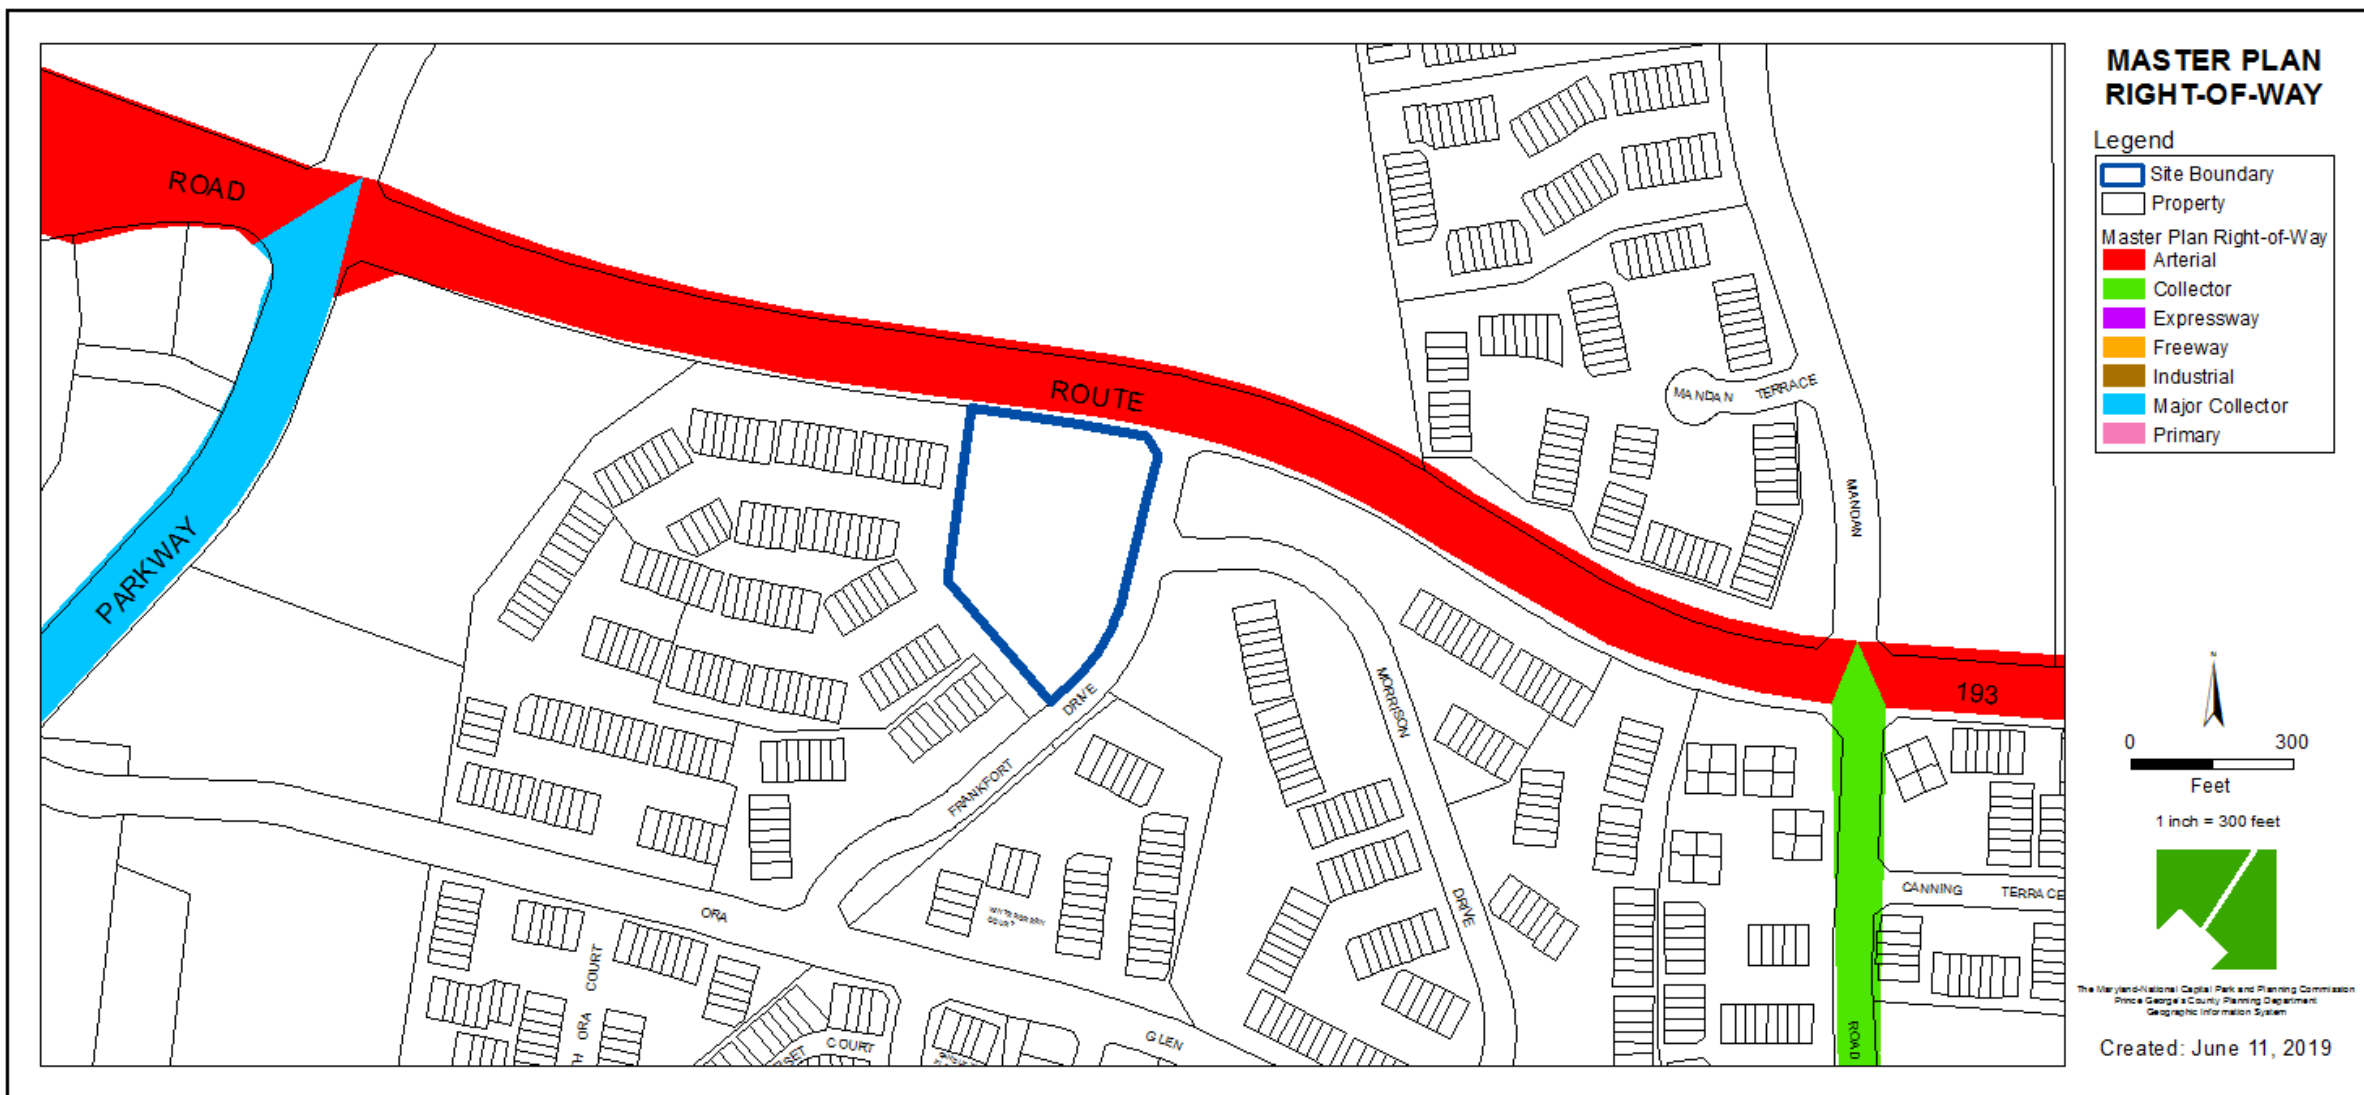


BIRD'S-EYE VIEW WITH APPROXIMATE SITE BOUNDARY OUTLINED



DRD
THE
DEVELOPMENT
REVIEW
DIVISION



ARCHITECTURAL ELEVATIONS

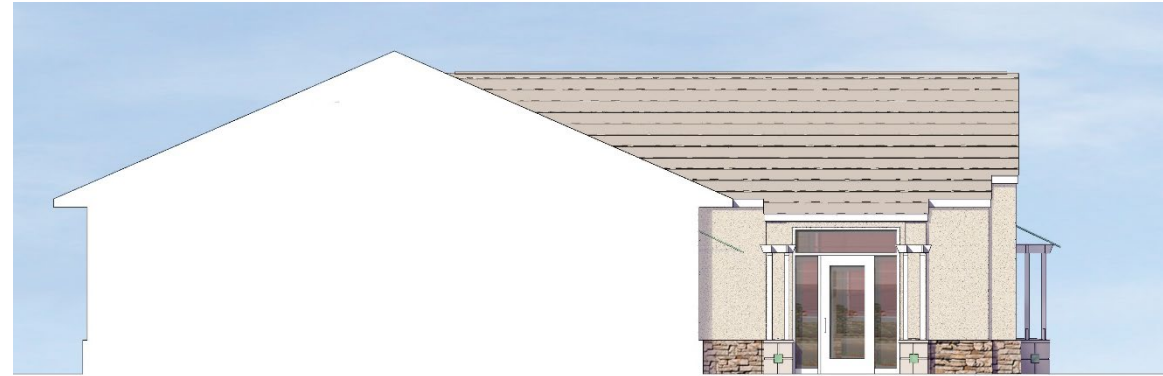

2 PROPOSED FRONT ELEVATION (AT MULTI-PURPOSE)



1 PROPOSED FRONT ELEVATION (AT ENTRY GATEWAY)



3 PROPOSED MAIN ENTRY ELEVATION