


ITEM:


CASE: DSP-88114-02

SALVATION ARMY


GENERAL LOCATION MAP

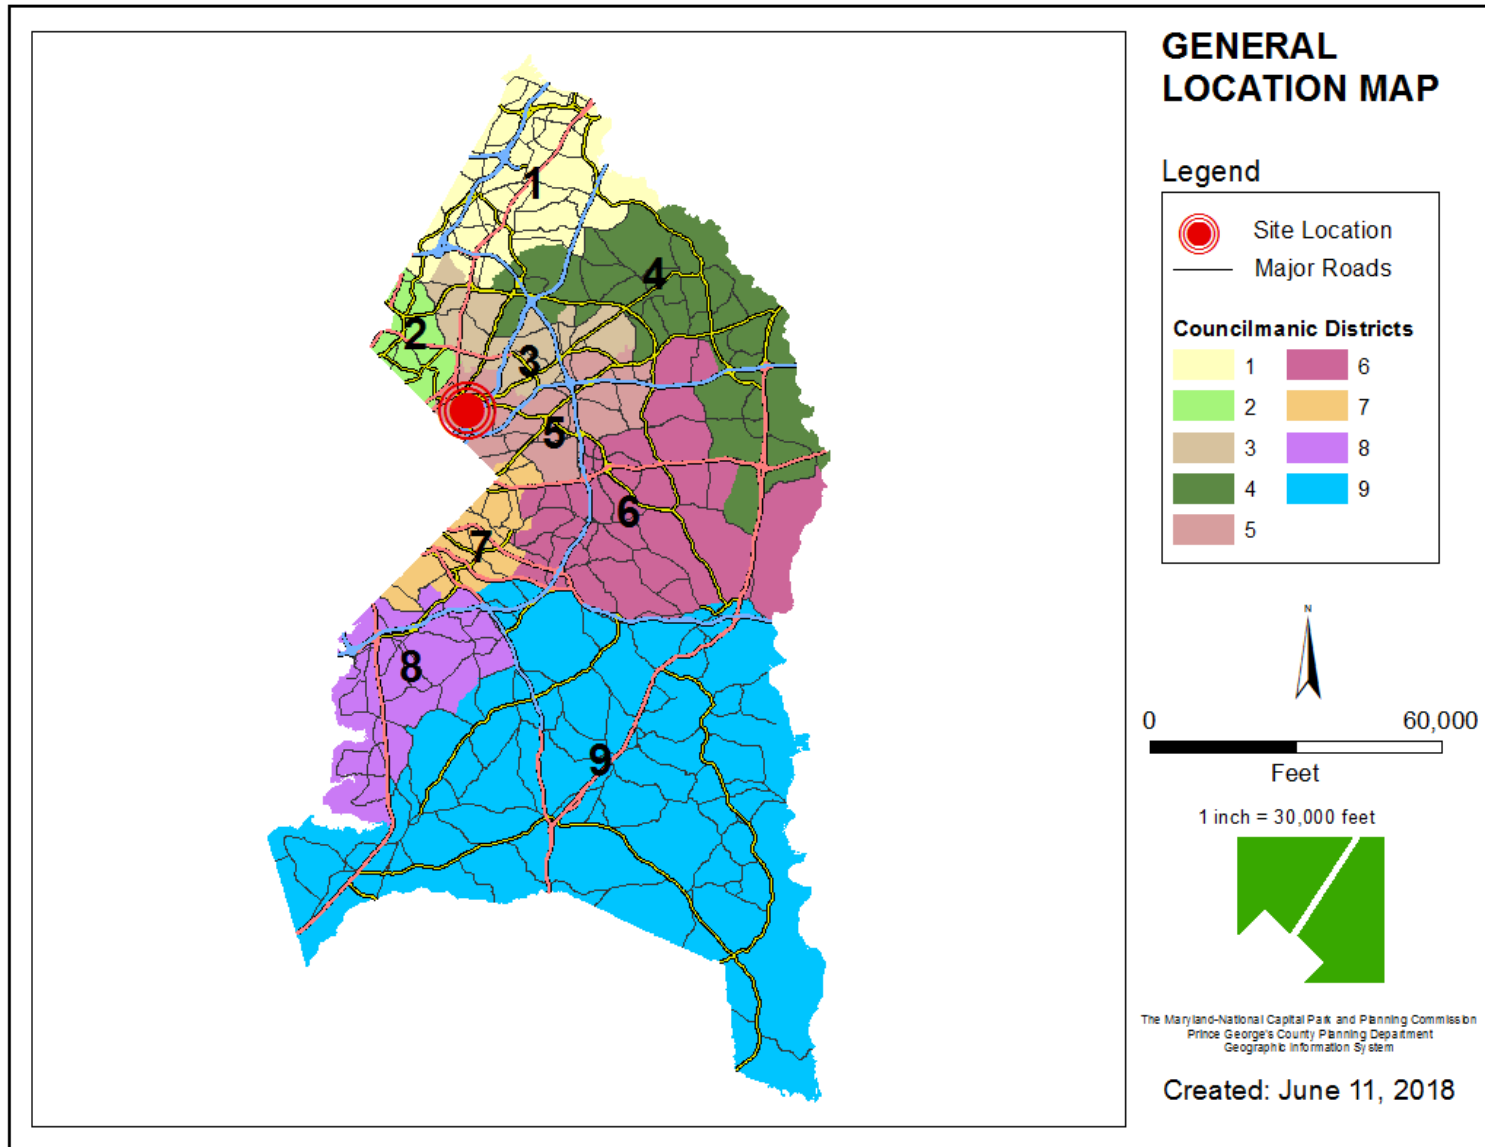


SITE VICINITY

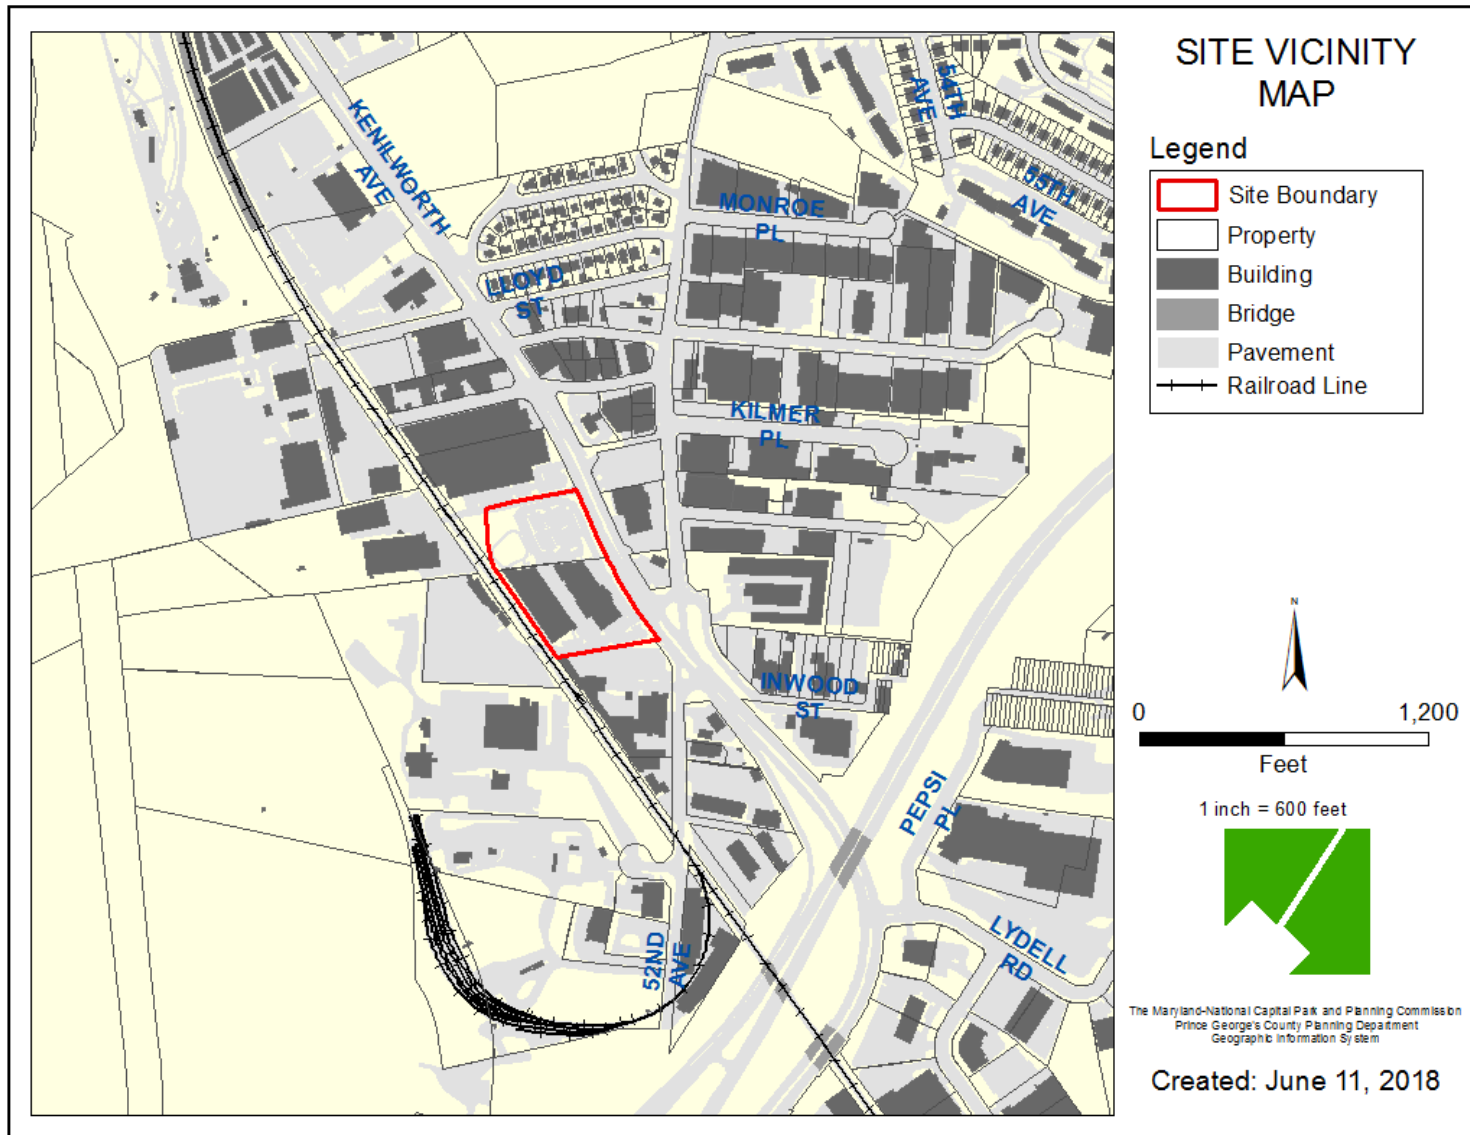


ZONING MAP

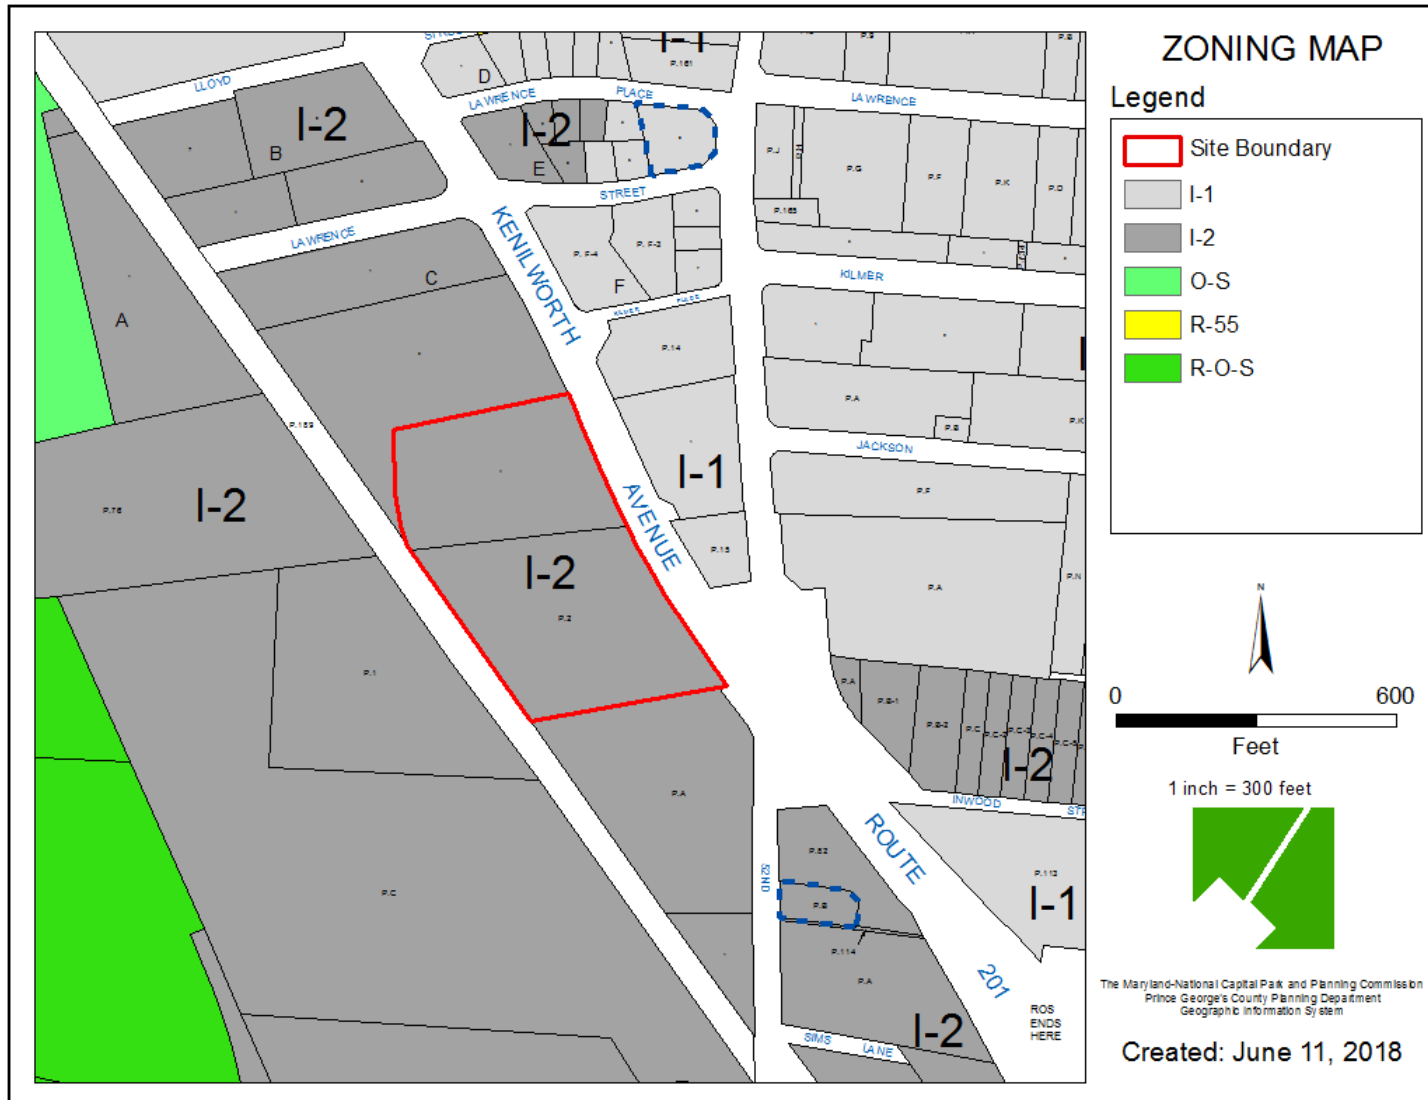


OVERLAY MAP

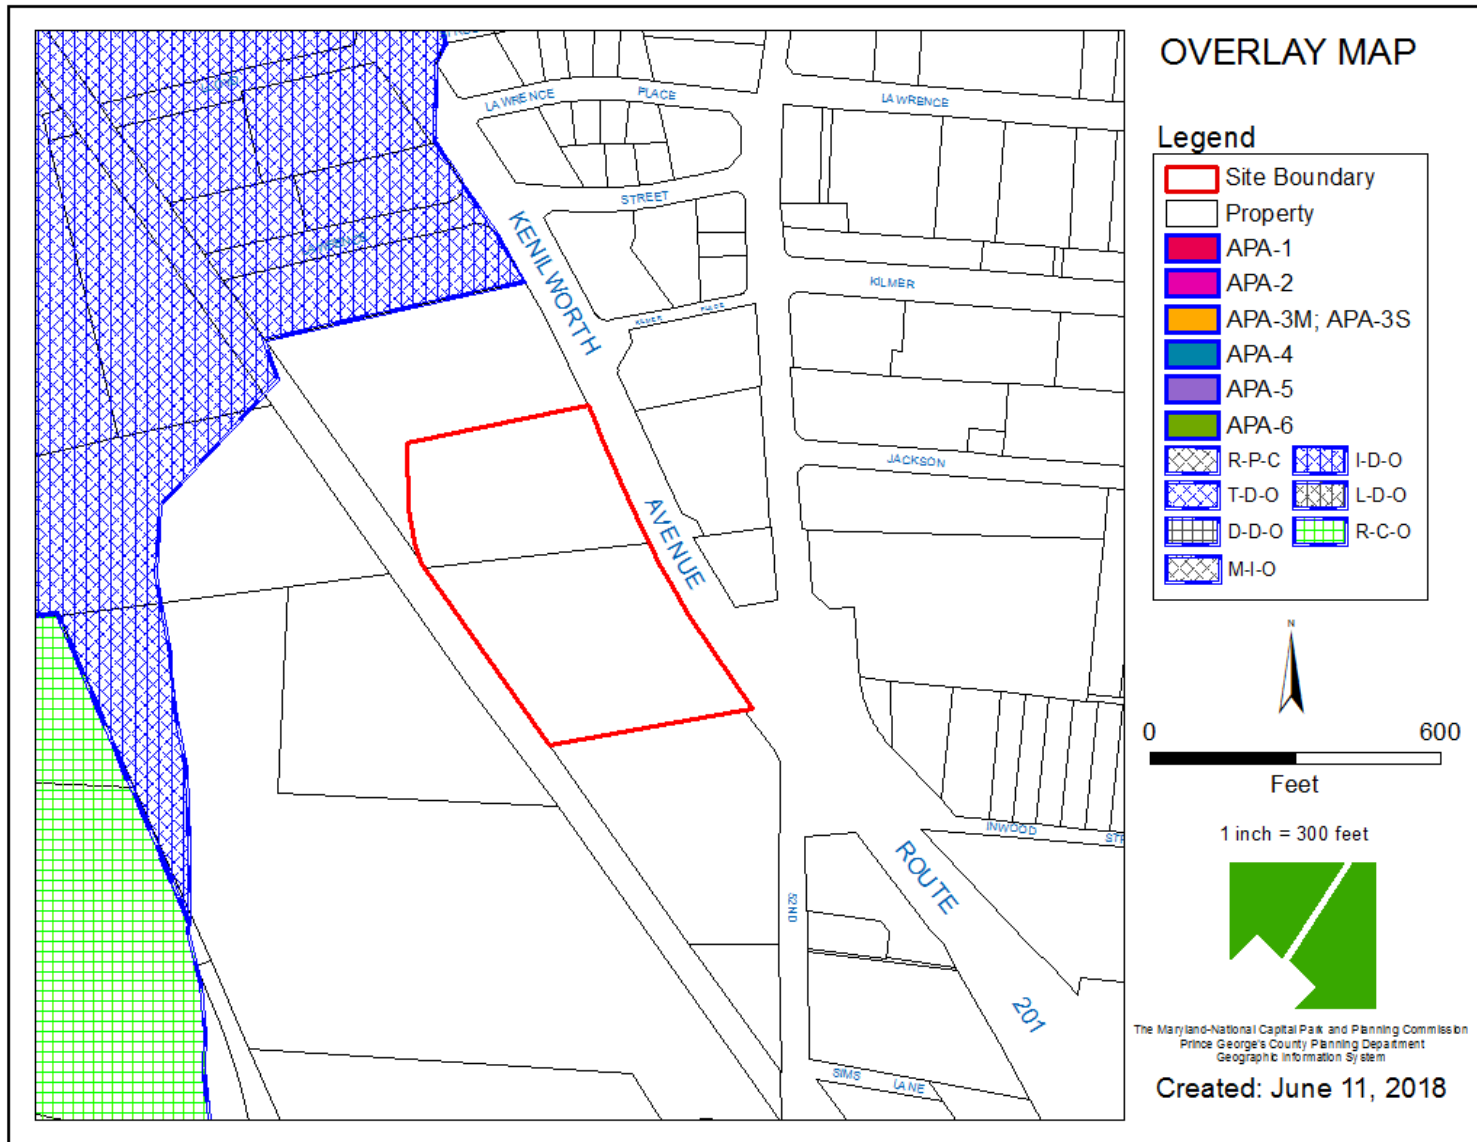

AERIAL MAP

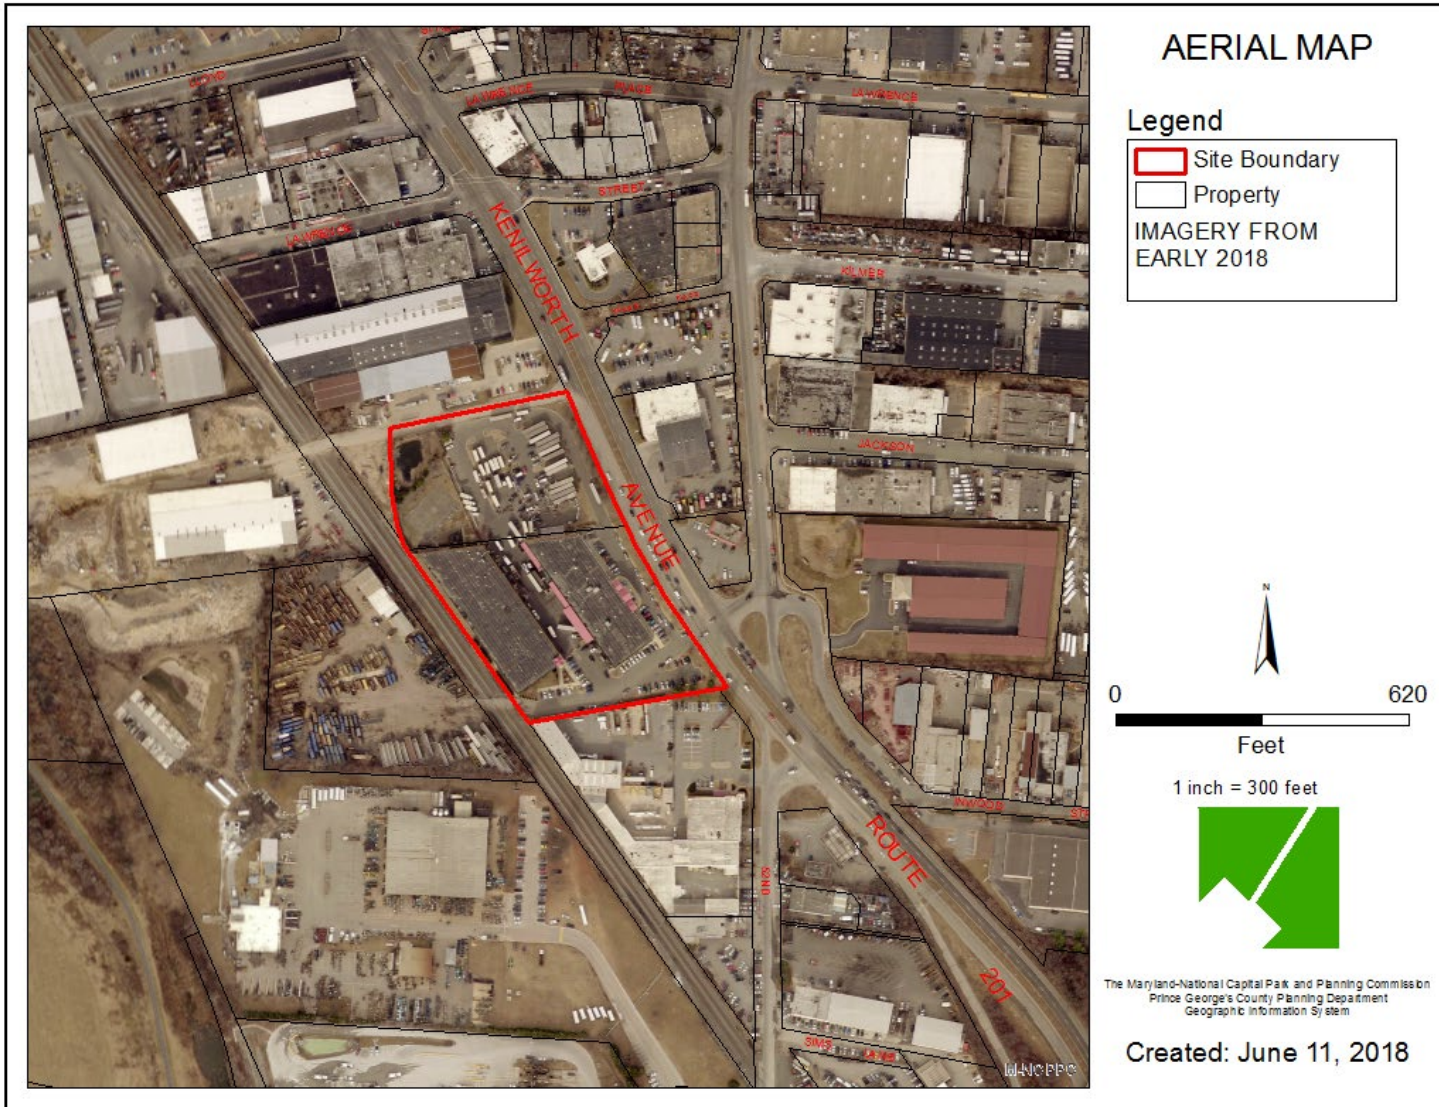


SITE MAP

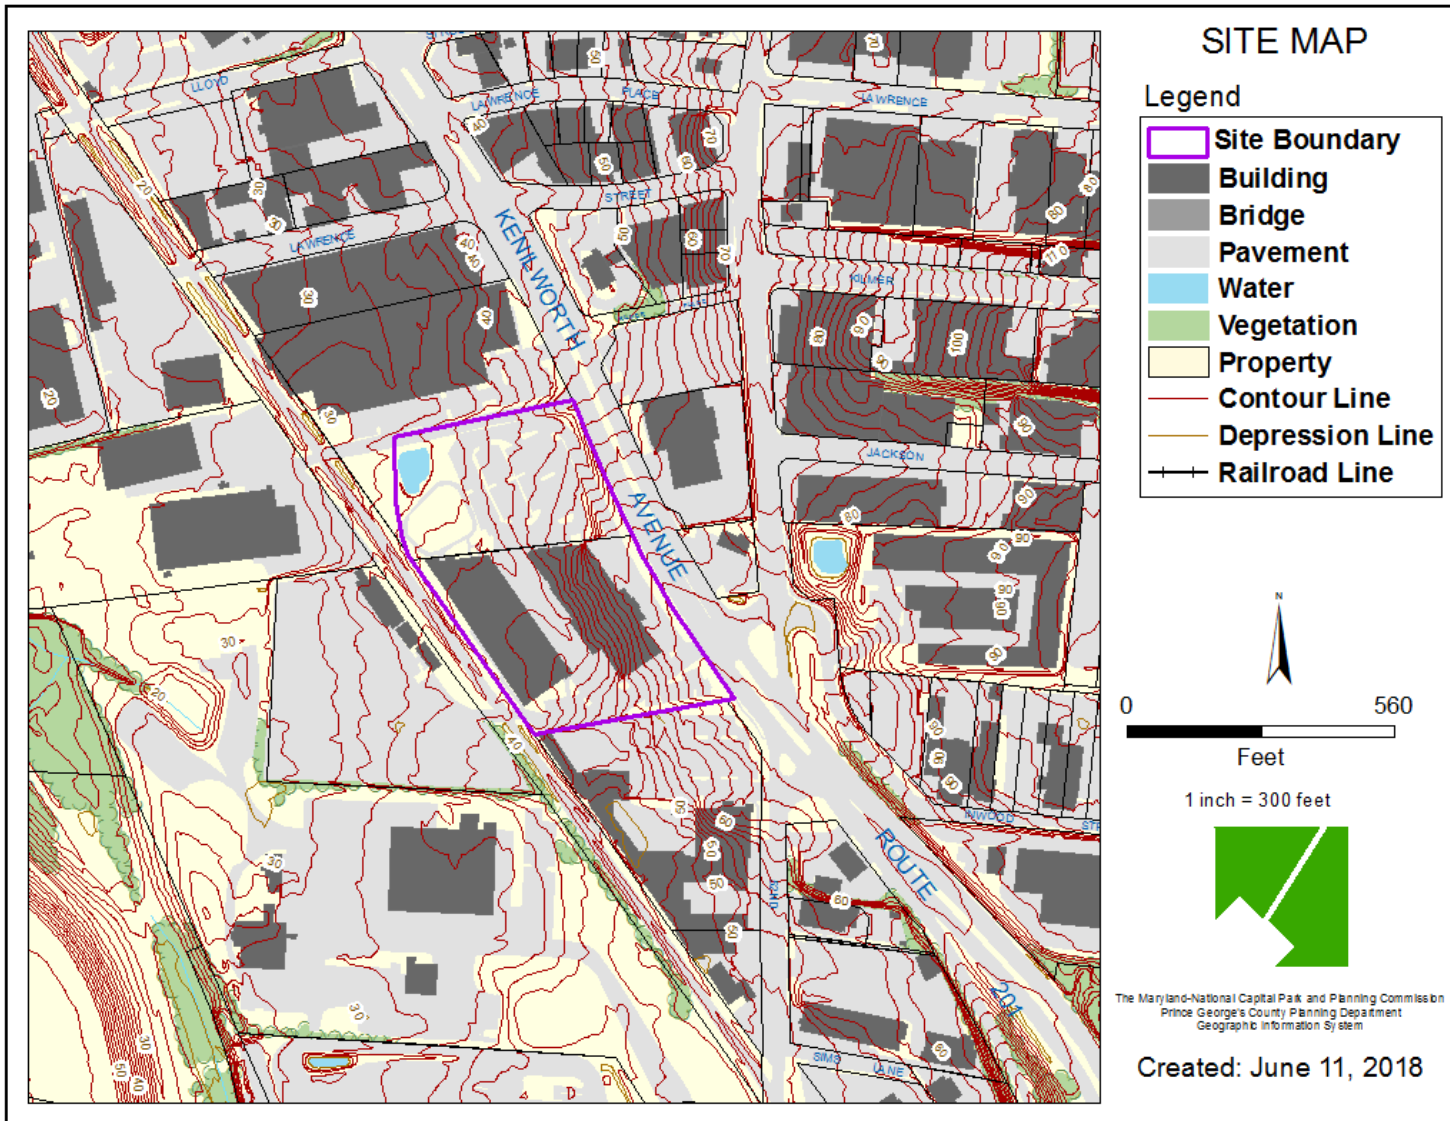

MASTER PLAN RIGHT-OF-WAY MAP



BIRD'S-EYE VIEW WITH APPROXIMATE SITE BOUNDARY OUTLINED

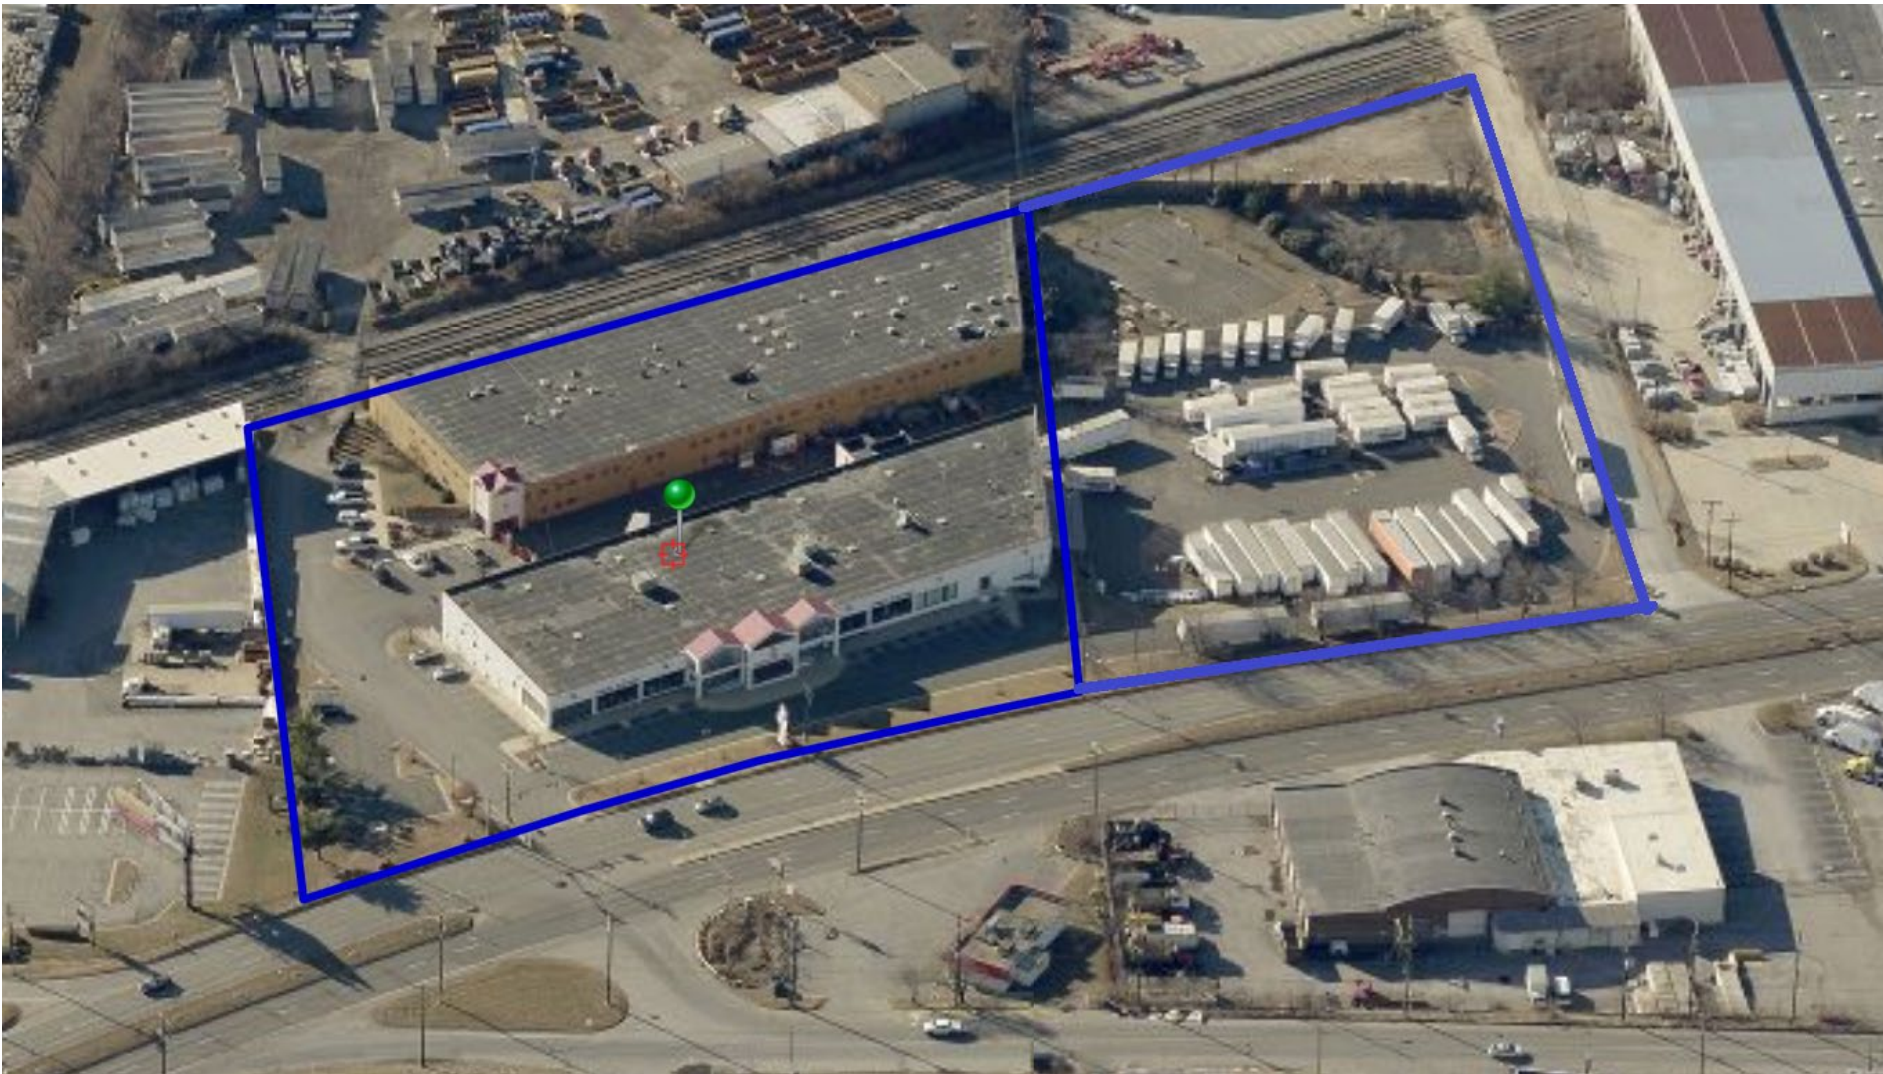


DETAILED SITE PLAN RENDERING



ELEVATIONS/SIGNAGE



1 NORTH ELEVATION
1/16" = 1'-0"

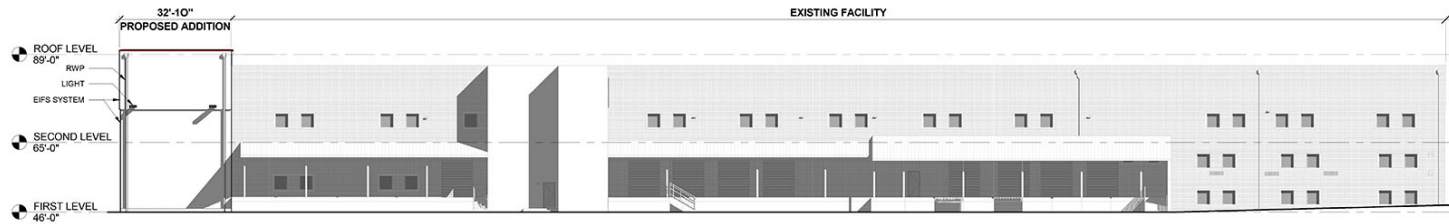


2 SOUTH ELEVATION
1/16" = 1'-0"



3 WEST ELEVATION
1/16" = 1'-0"

SIGNAGE LEGEND:

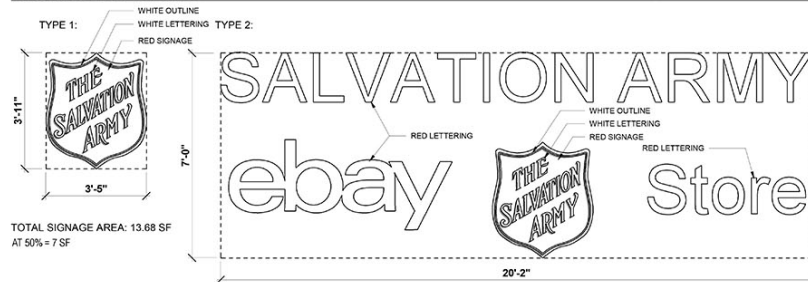


4 EAST ELEVATION
1/16" = 1'-0"

LIGHTING SCHEDULE:



LIGHTING: WALL PACK FIXTURE
MANUFACTURER: HUBBELL
B.O.D. MODEL: LNC4 LITEPACK
COUNT: 8

LIGHTING SUPPORT DETAIL:

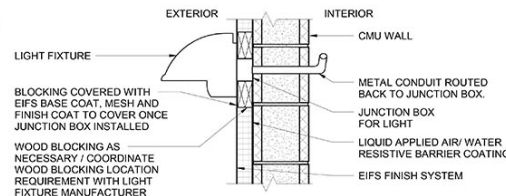

SIGNAGE SCHEDULE:

SIGN TYPE	PROJECT	PROJECT AREA	SIGN QTY.	SIGN AREA	TOTAL SIGN AREA
1	SALVATION ARMY	20,640 SF	1	14 SF	14 SF
2	SALVATION ARMY	20,640 SF	1	141 SF	141 SF

TOTAL NEW SIGNAGE AREA: 155 SF AT 50% = 77.5 SF SIGNAGE SHOWN
MAXIMUM SIGNAGE AREA ALLOWED = 400 SF