


ITEM: 16, 17, 18 & 19


CASE: DSP-98001-02, CSP-96046-01, DSDS-683, DPLS-379

# WOODSTREAM CHURCH


# GENERAL LOCATION MAP

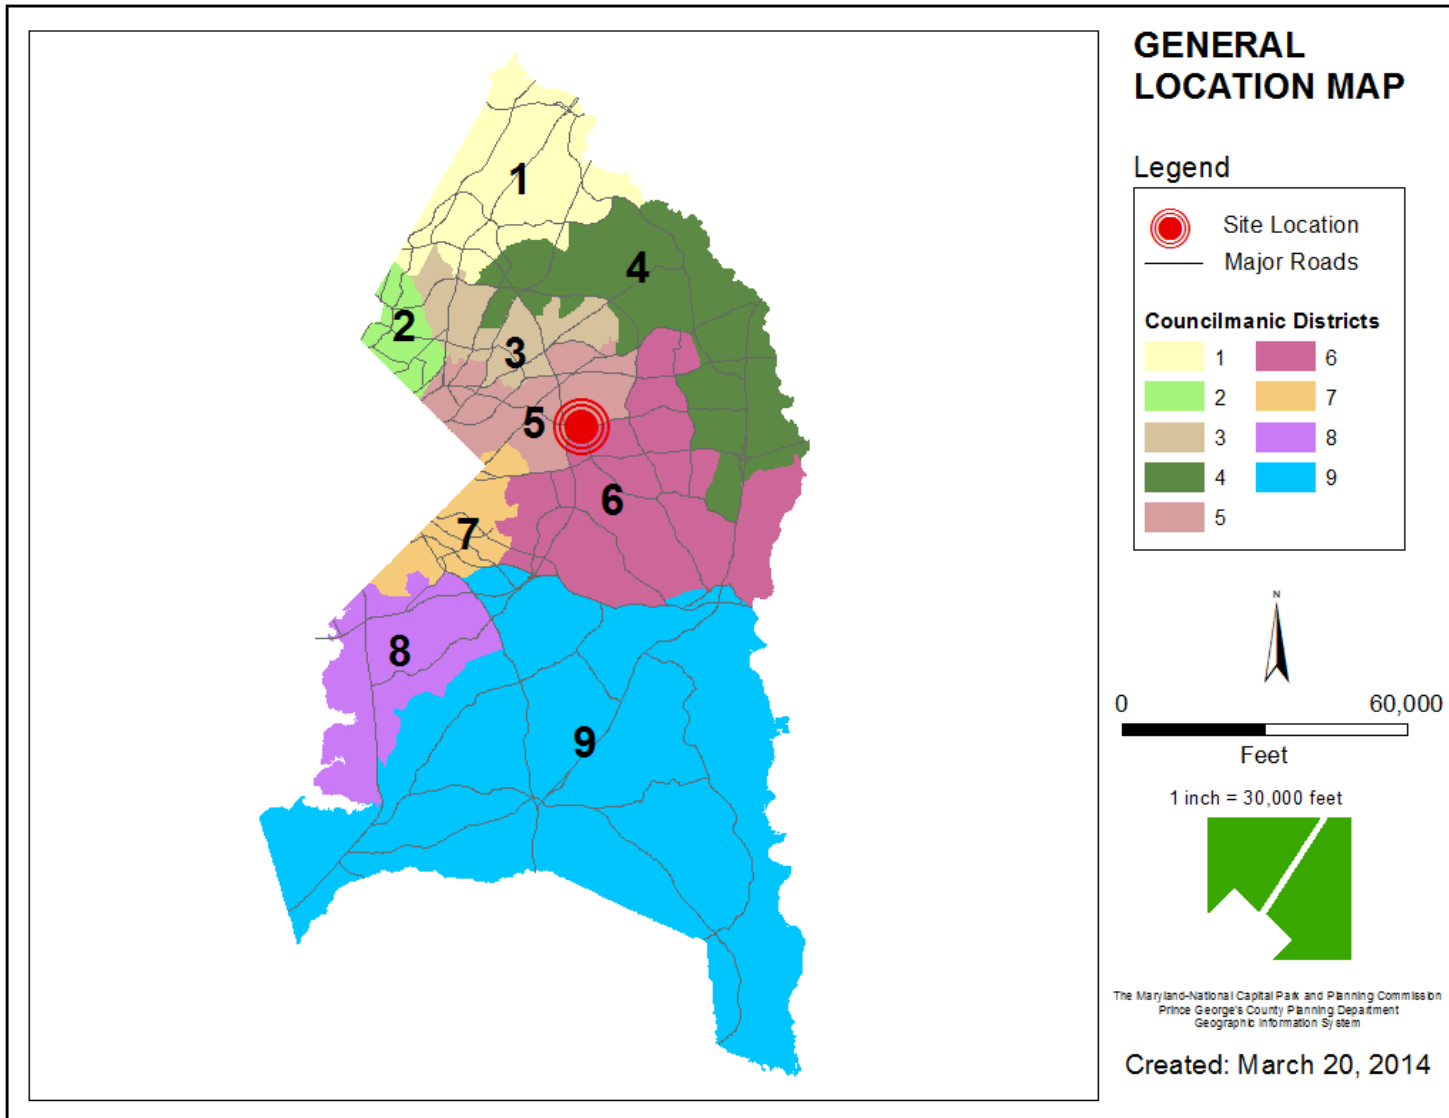


# SITE VICINITY

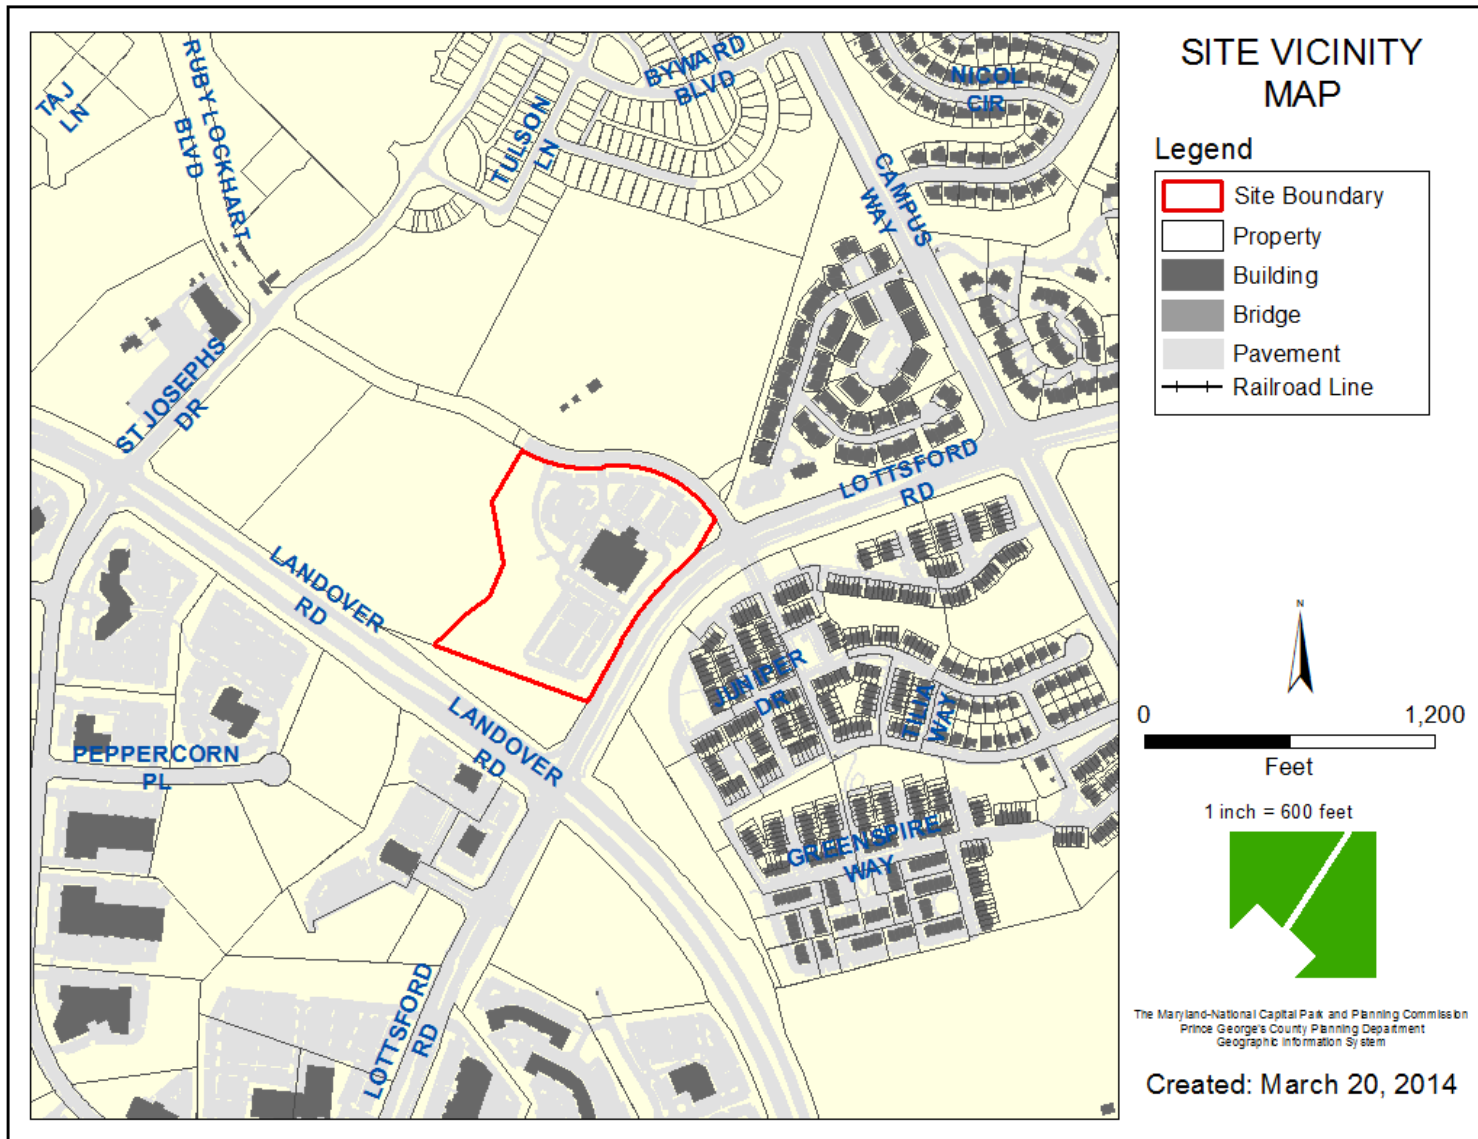


# ZONING MAP

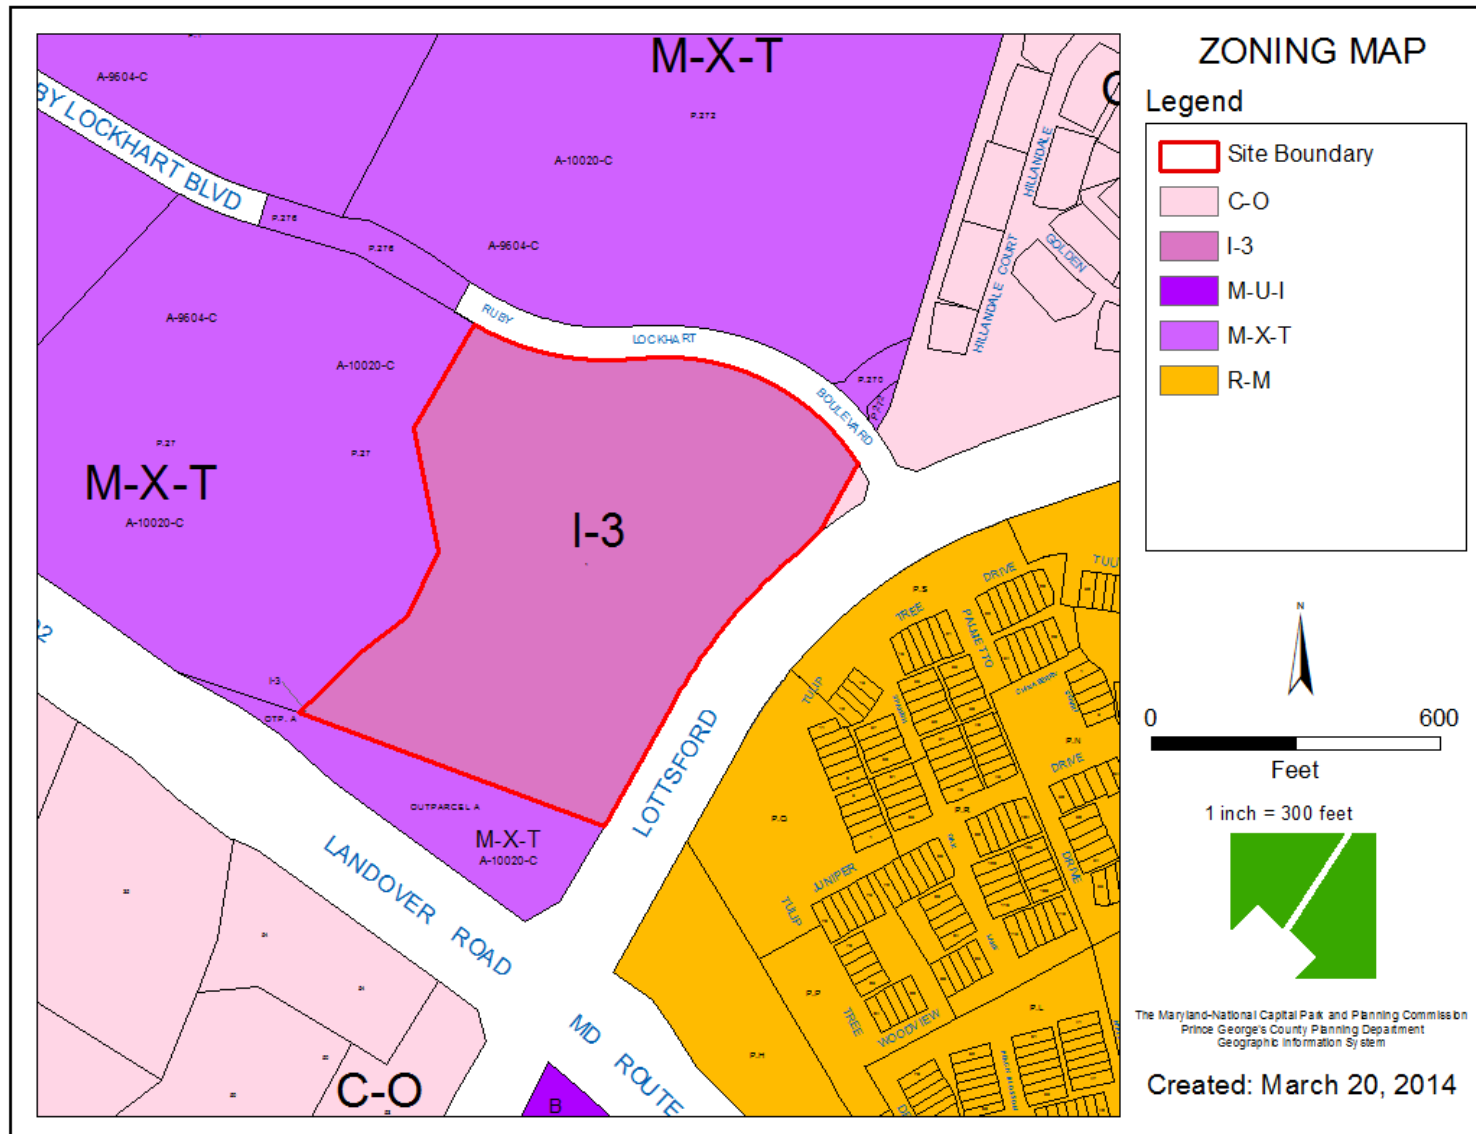


# AERIAL MAP

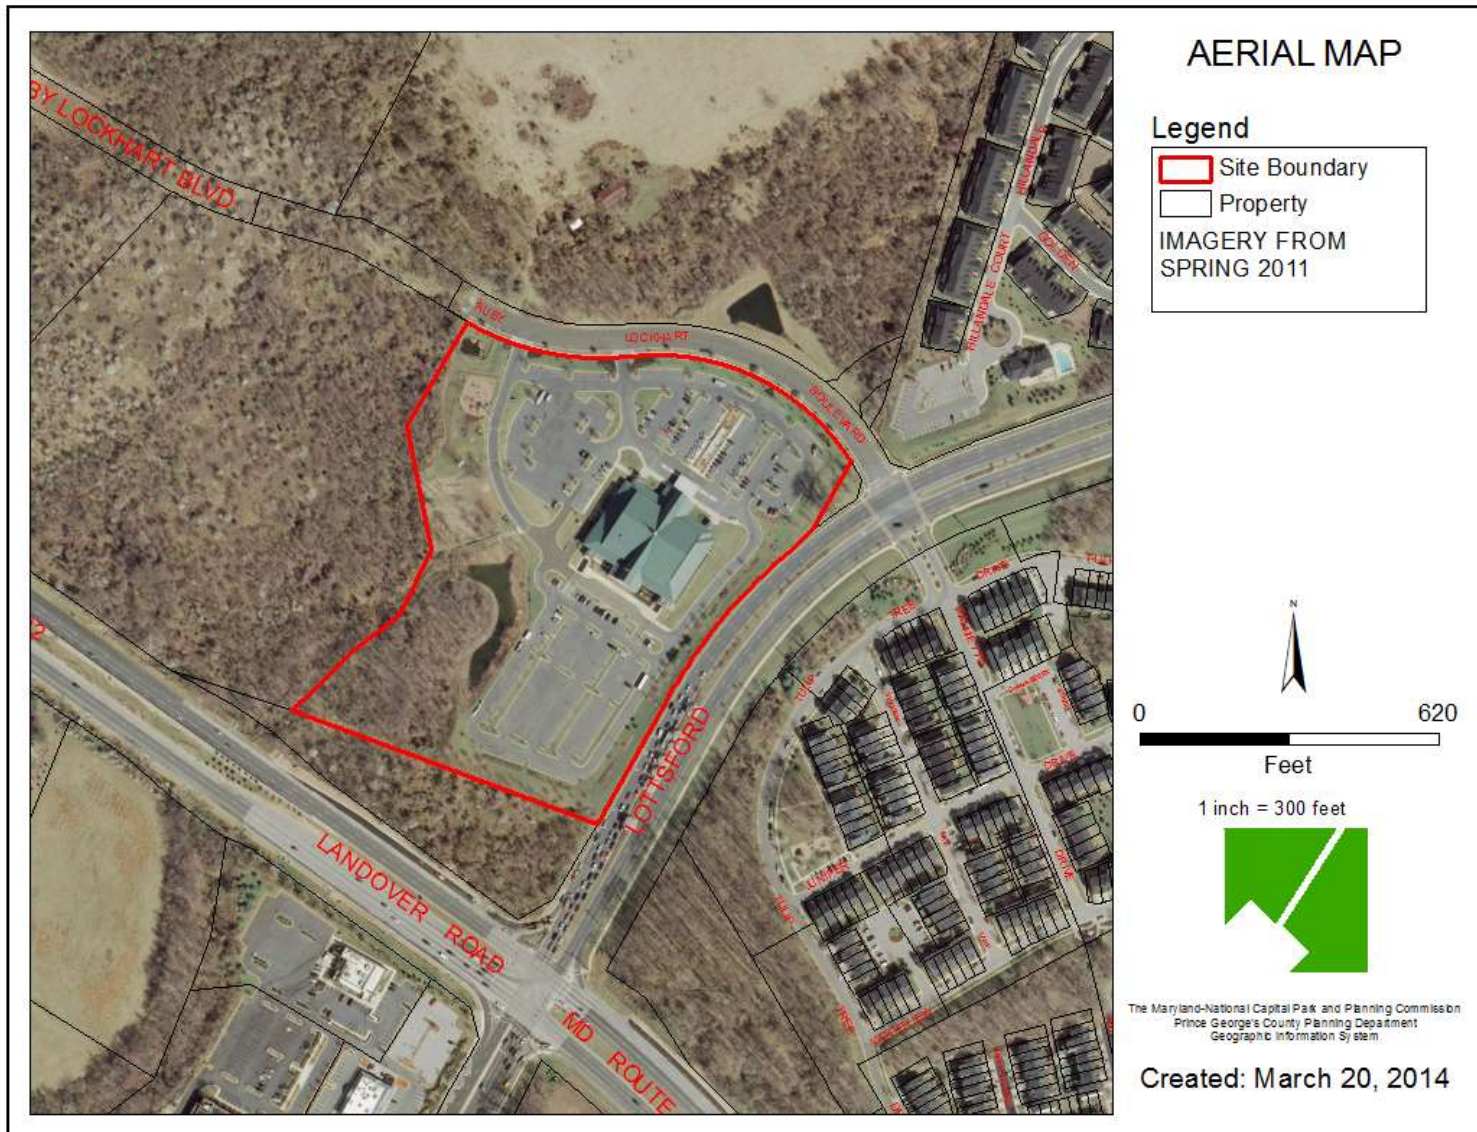

# SITE MAP

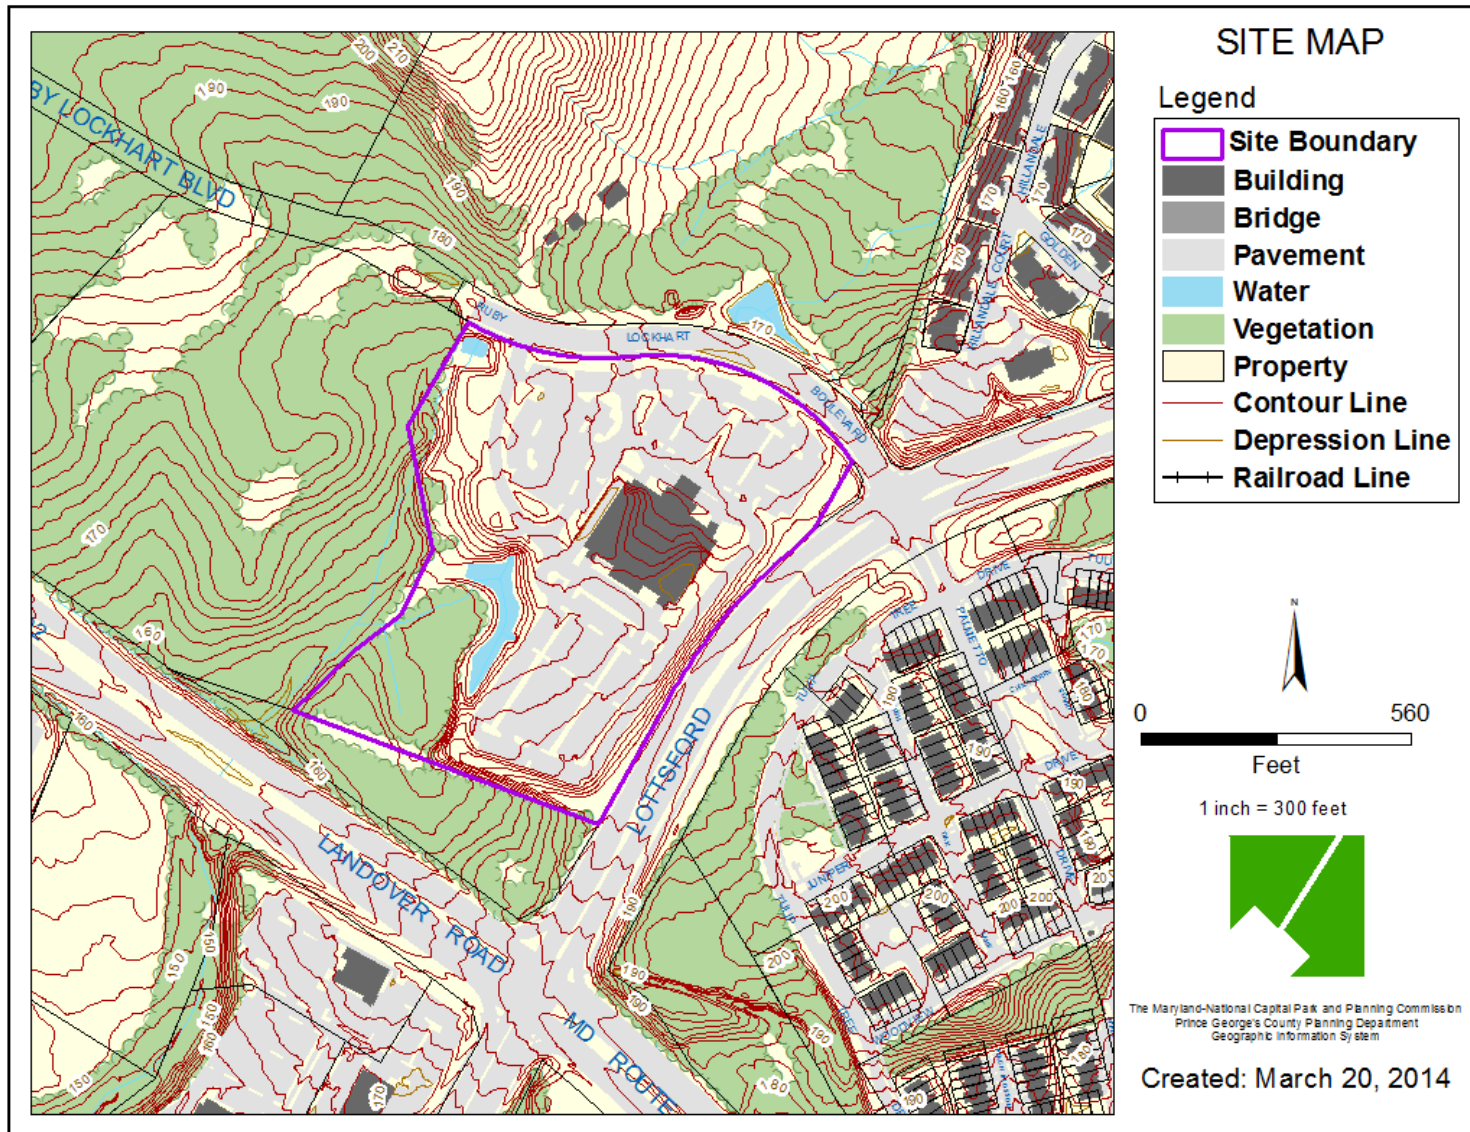

# MASTER PLAN RIGHT-OF-WAY MAP

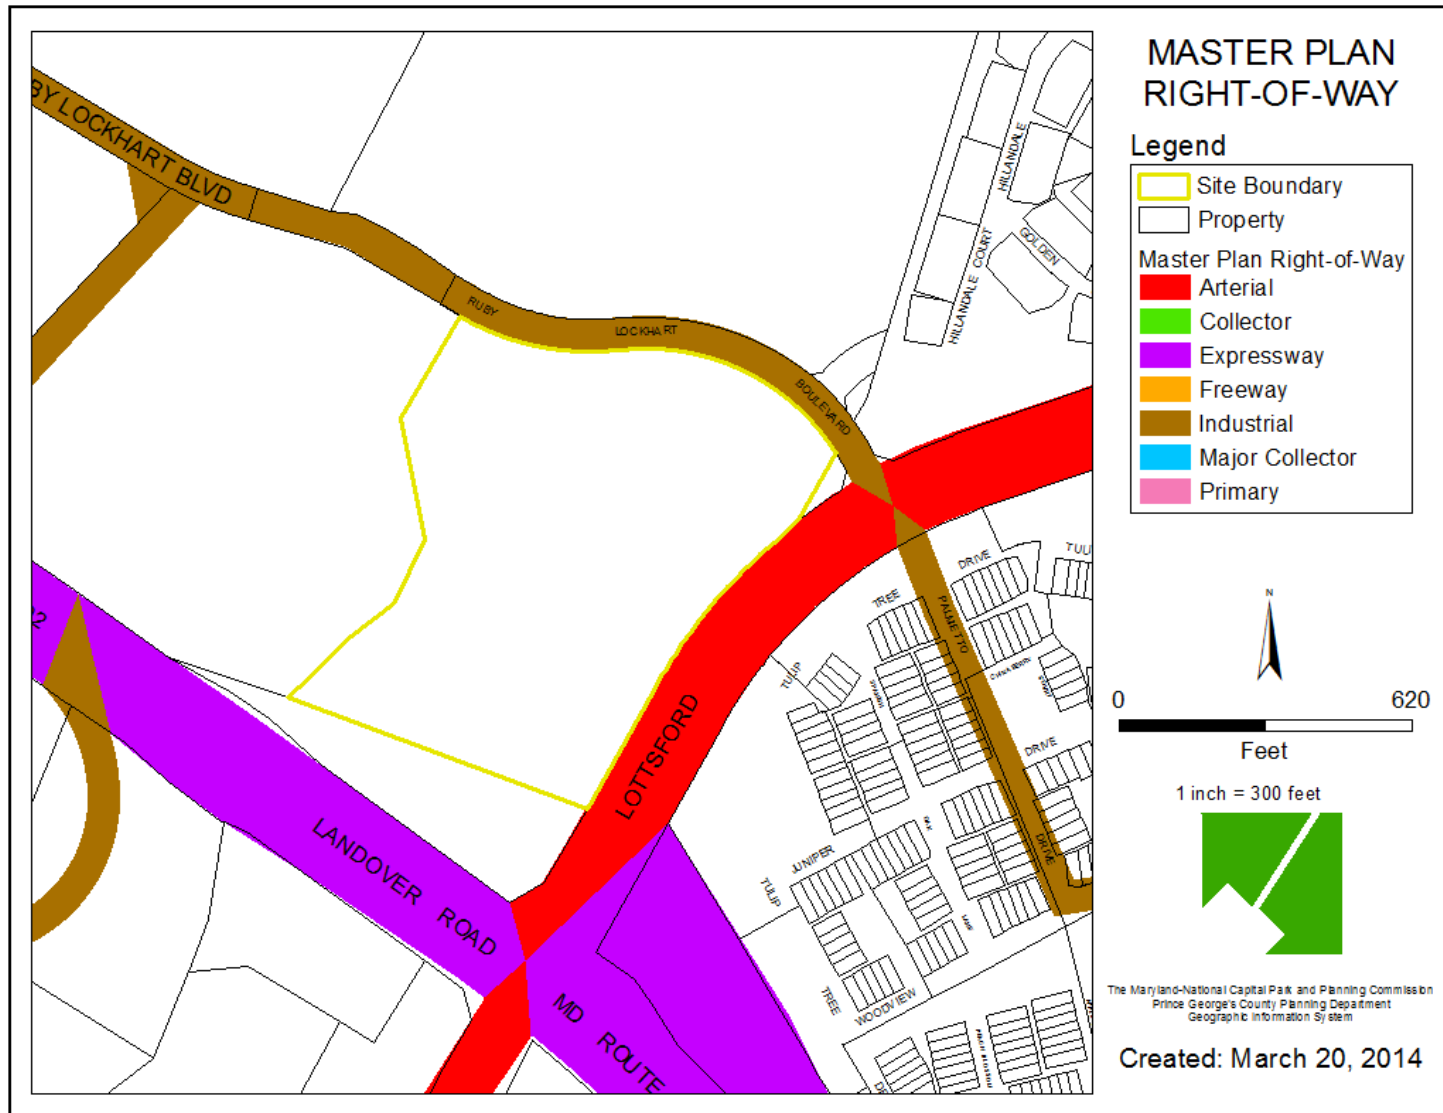

# BIRD'S-EYE VIEW FROM THE SOUTH







# RENDERED LANDSCAPE PLAN



# CHURCH NORTH AND EAST ELEVATIONS

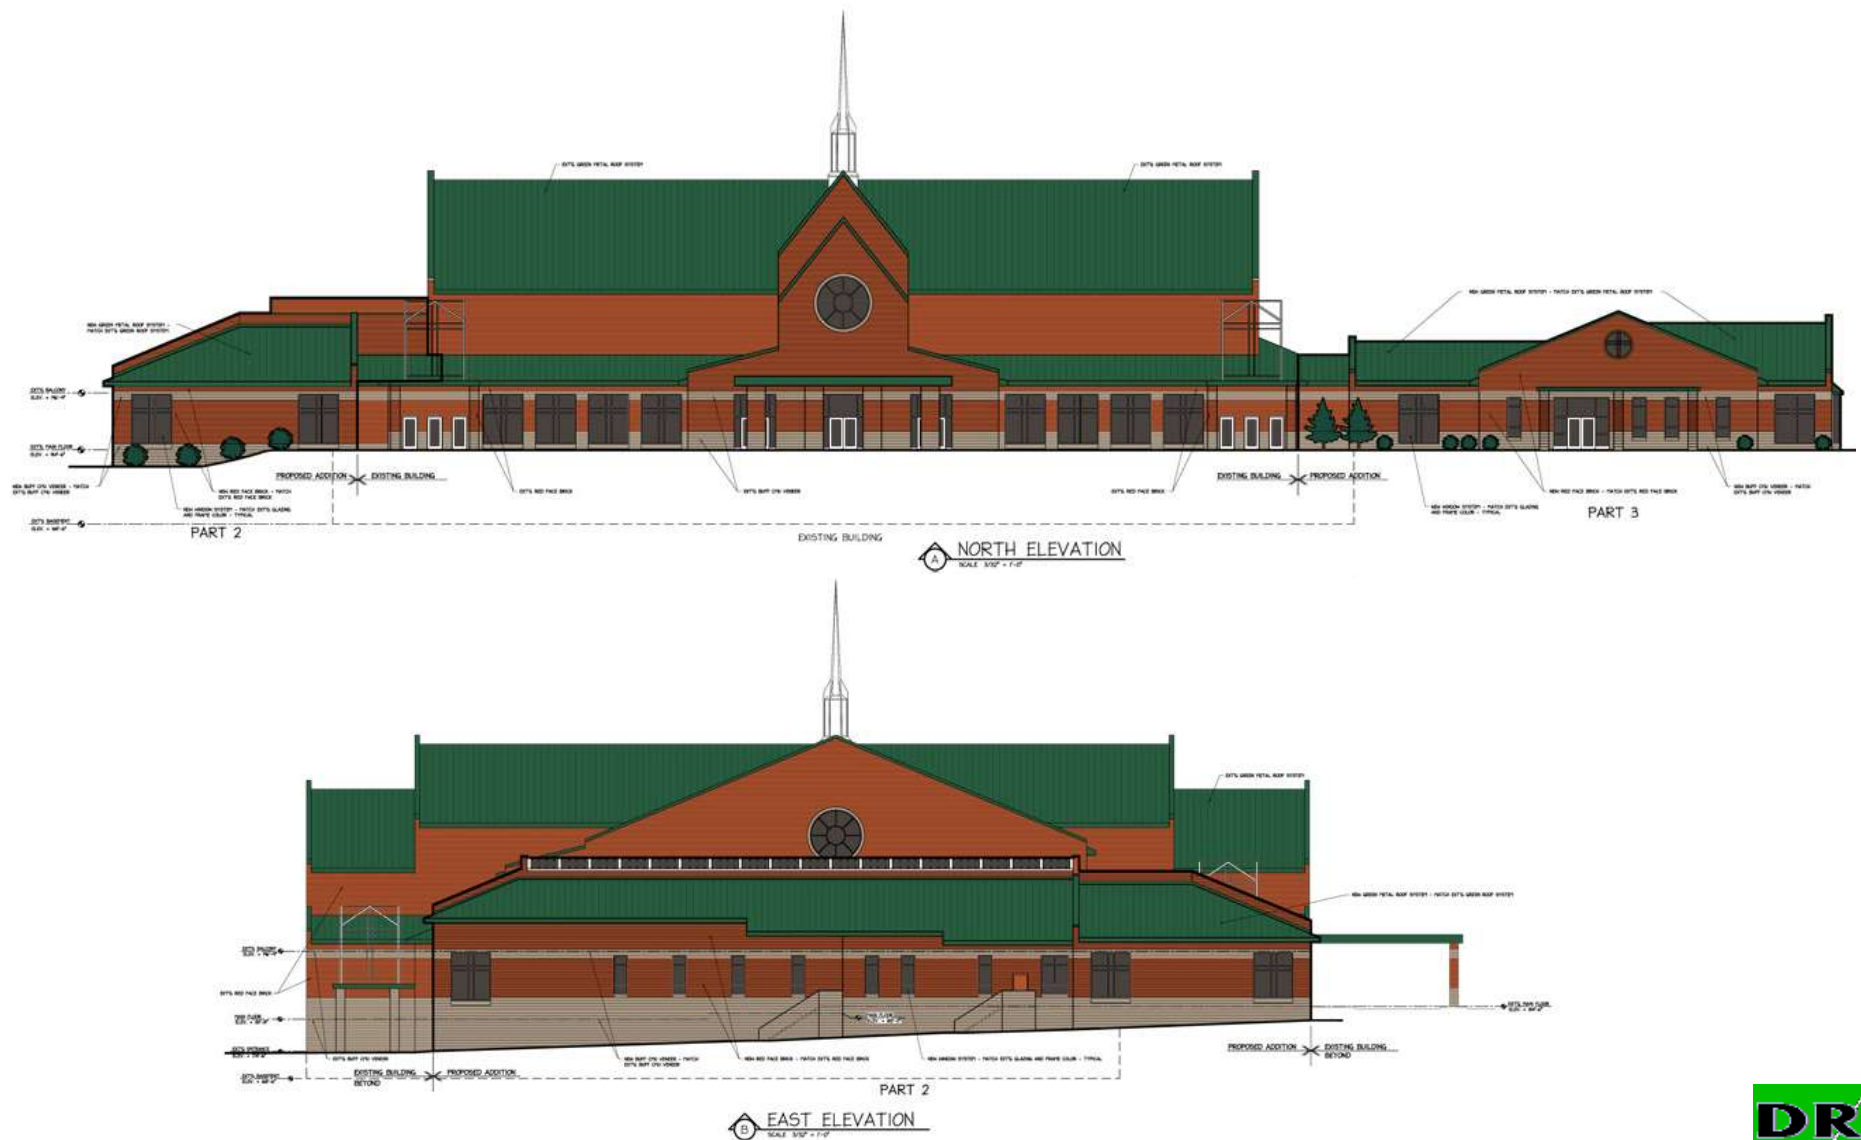

# CHURCH SOUTH AND WEST ELEVATIONS

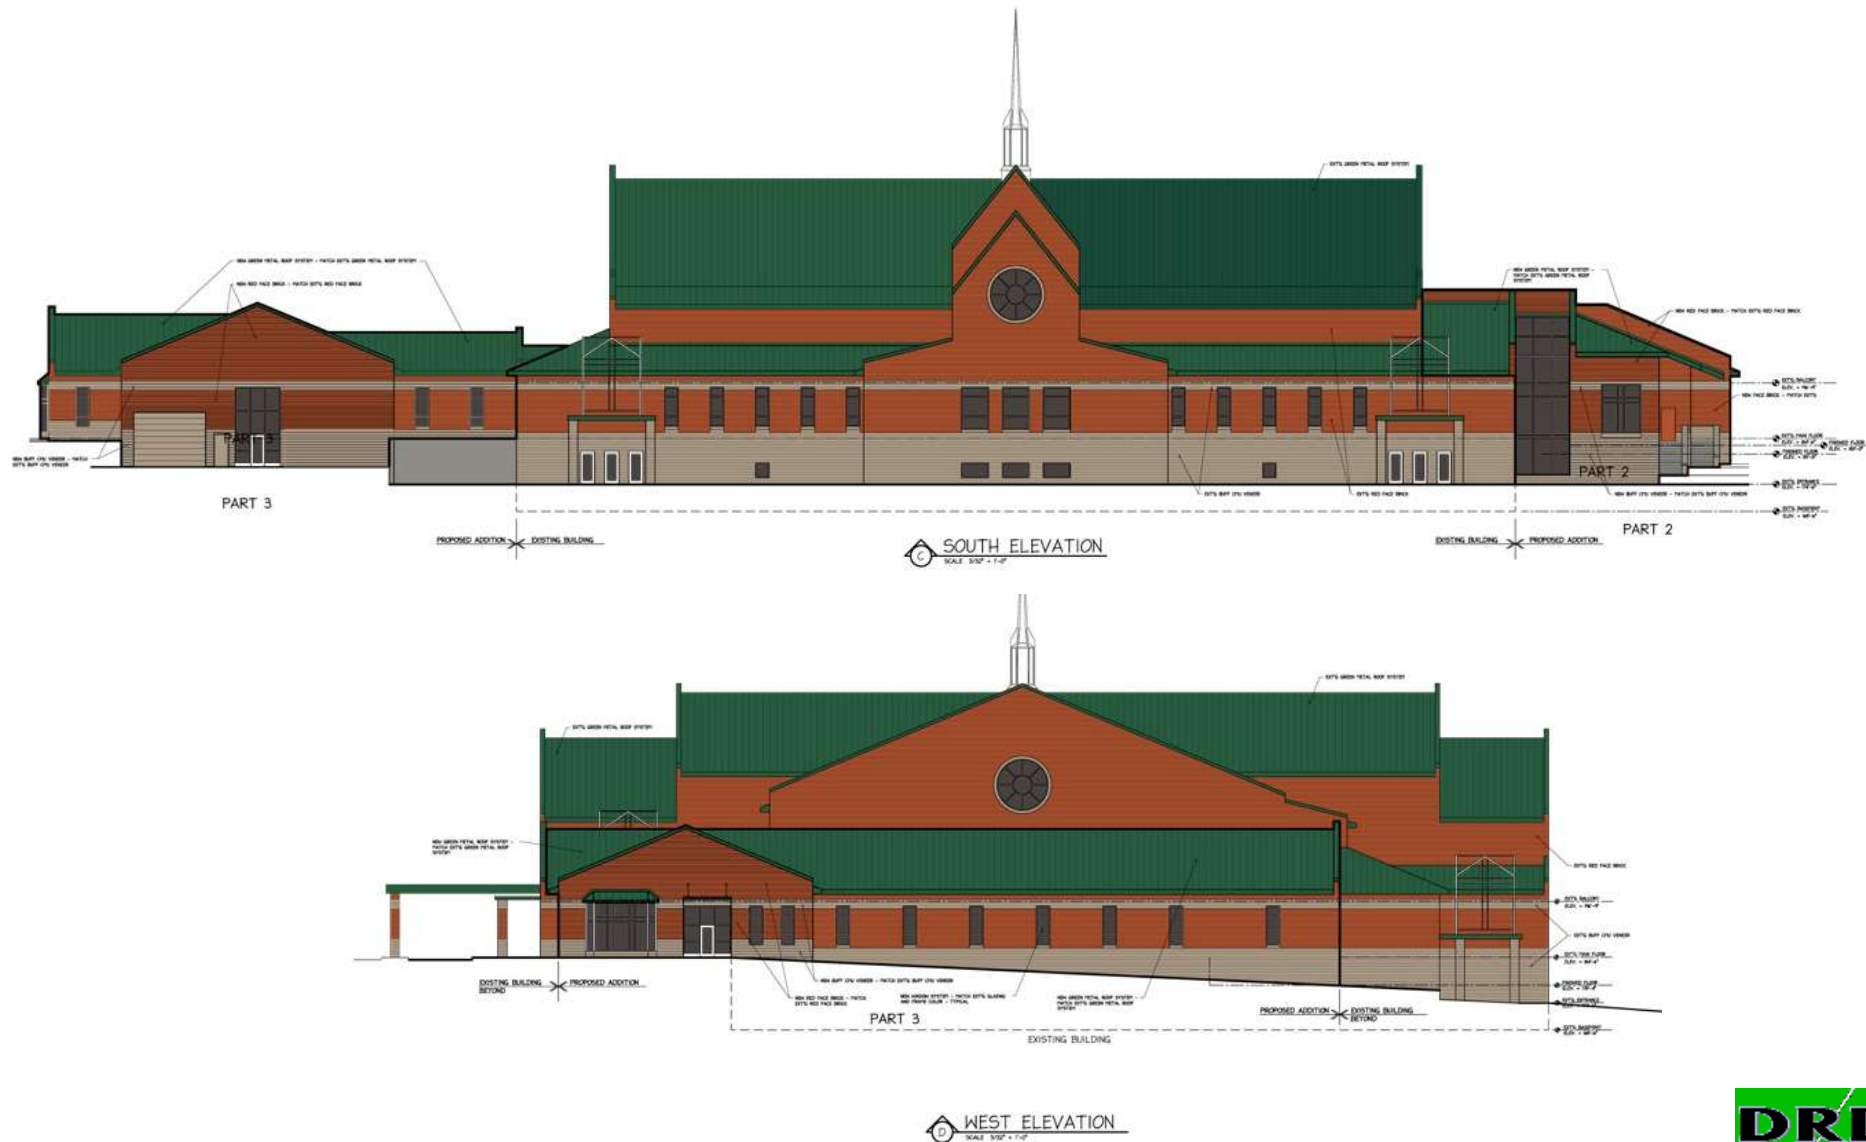

# EAST ELEVATION Elevation along Lottsford Road





# SCHOOL EAST ELEVATION






# SCHOOL NORTH AND SOUTH ELEVATIONS

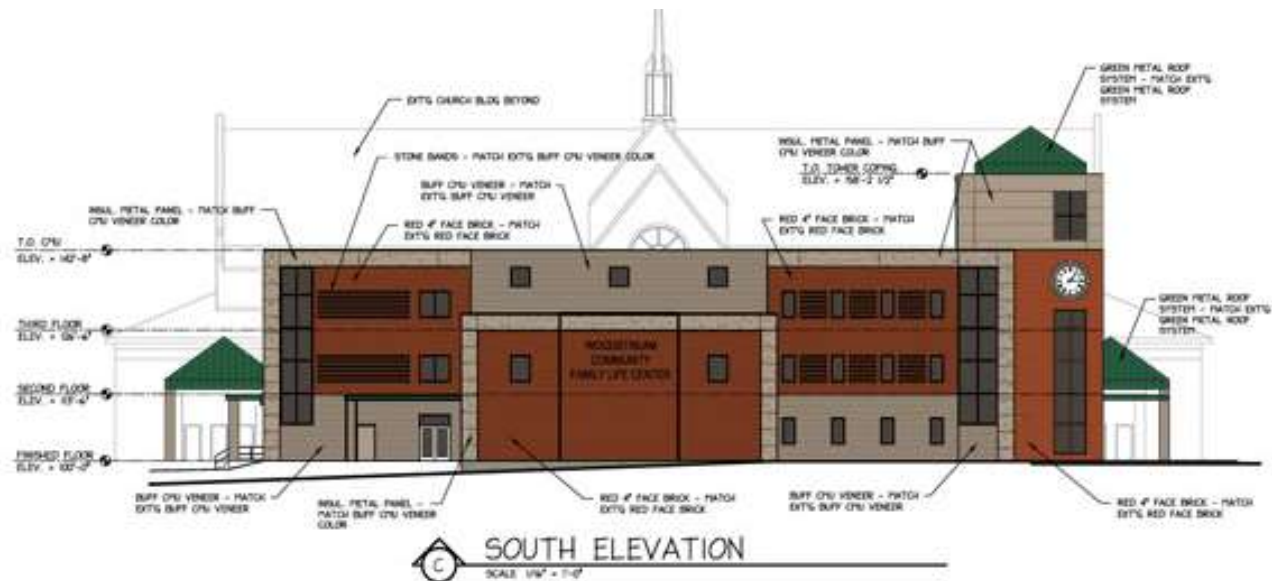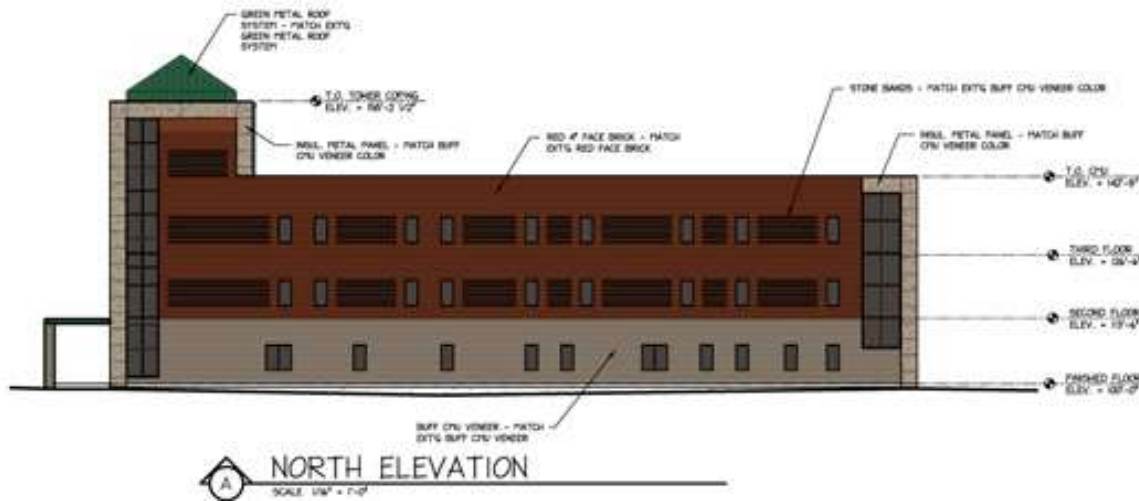

# SIGNAGE

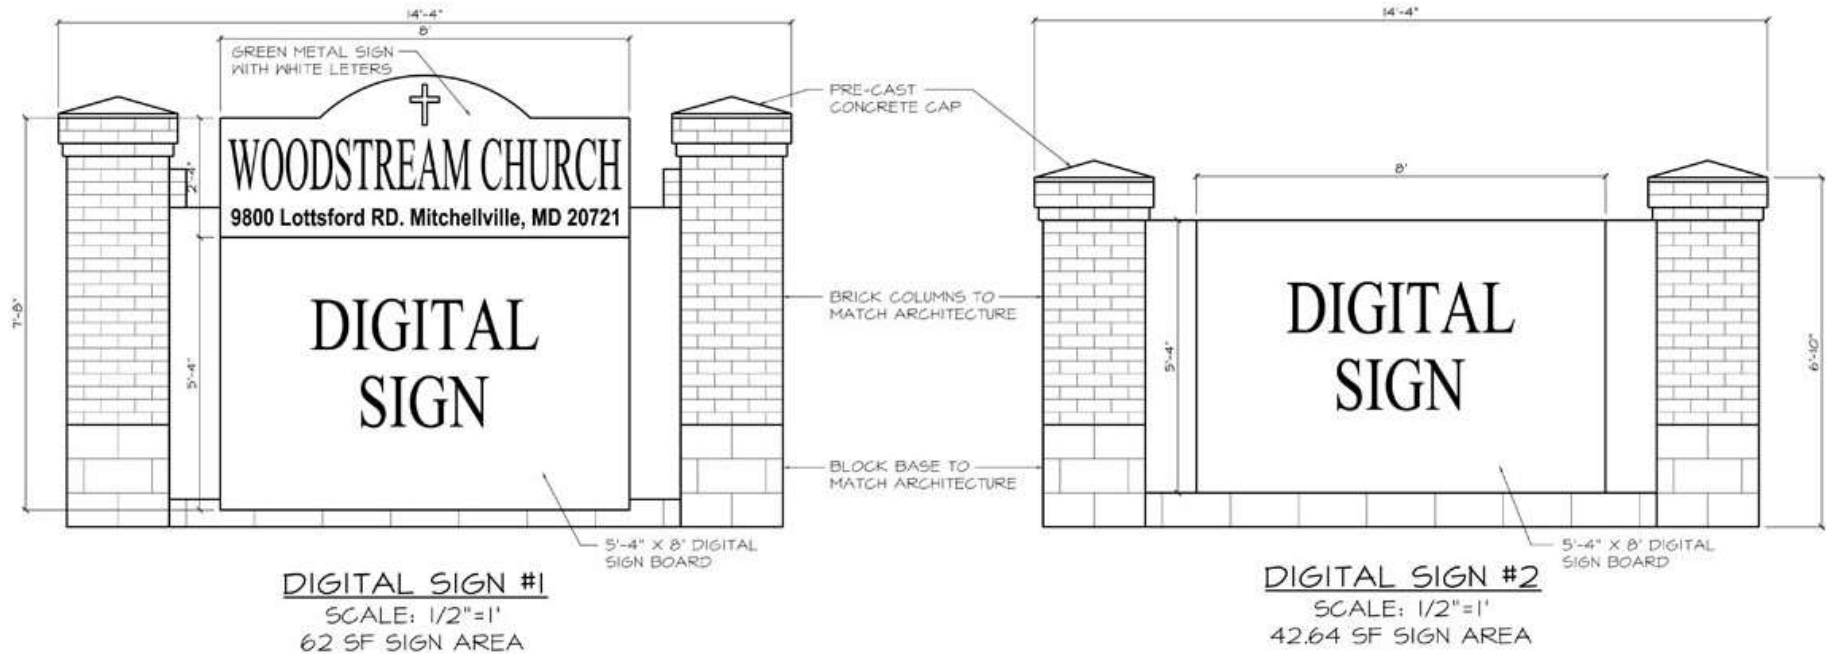

# VIDEO

