


ITEM: 9


CASE: DSP-99044-12

PRINCE GEORGE'S PLAZA (DSW & ULTA SIGNAGE)


GENERAL LOCATION MAP

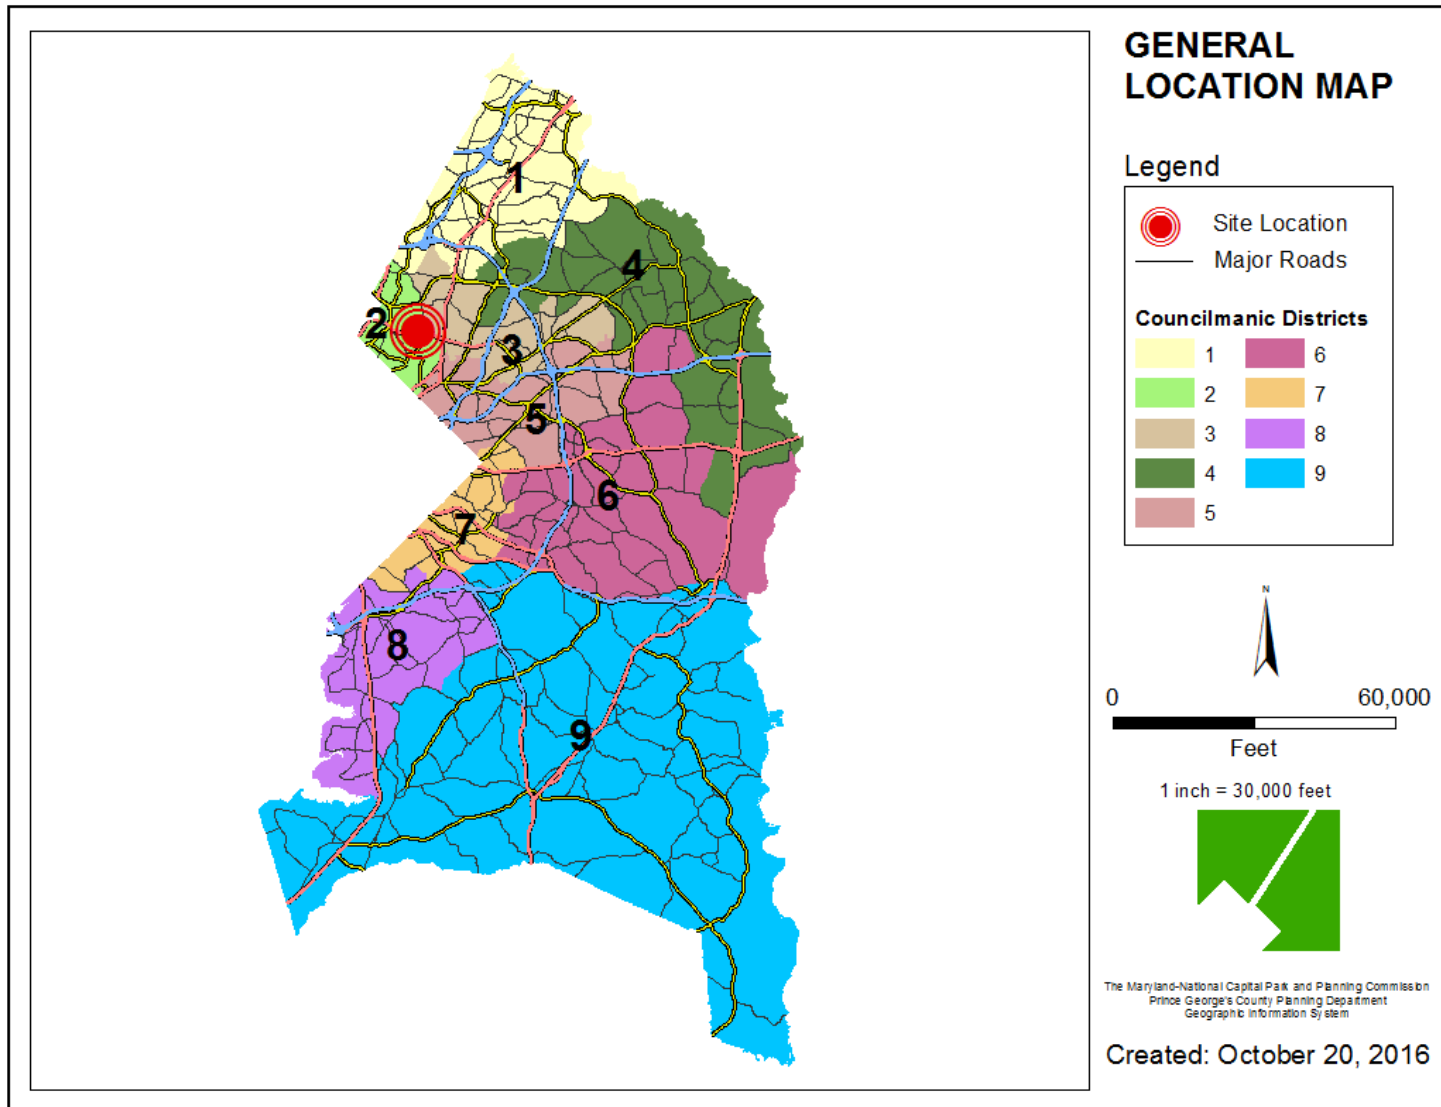


SITE VICINITY

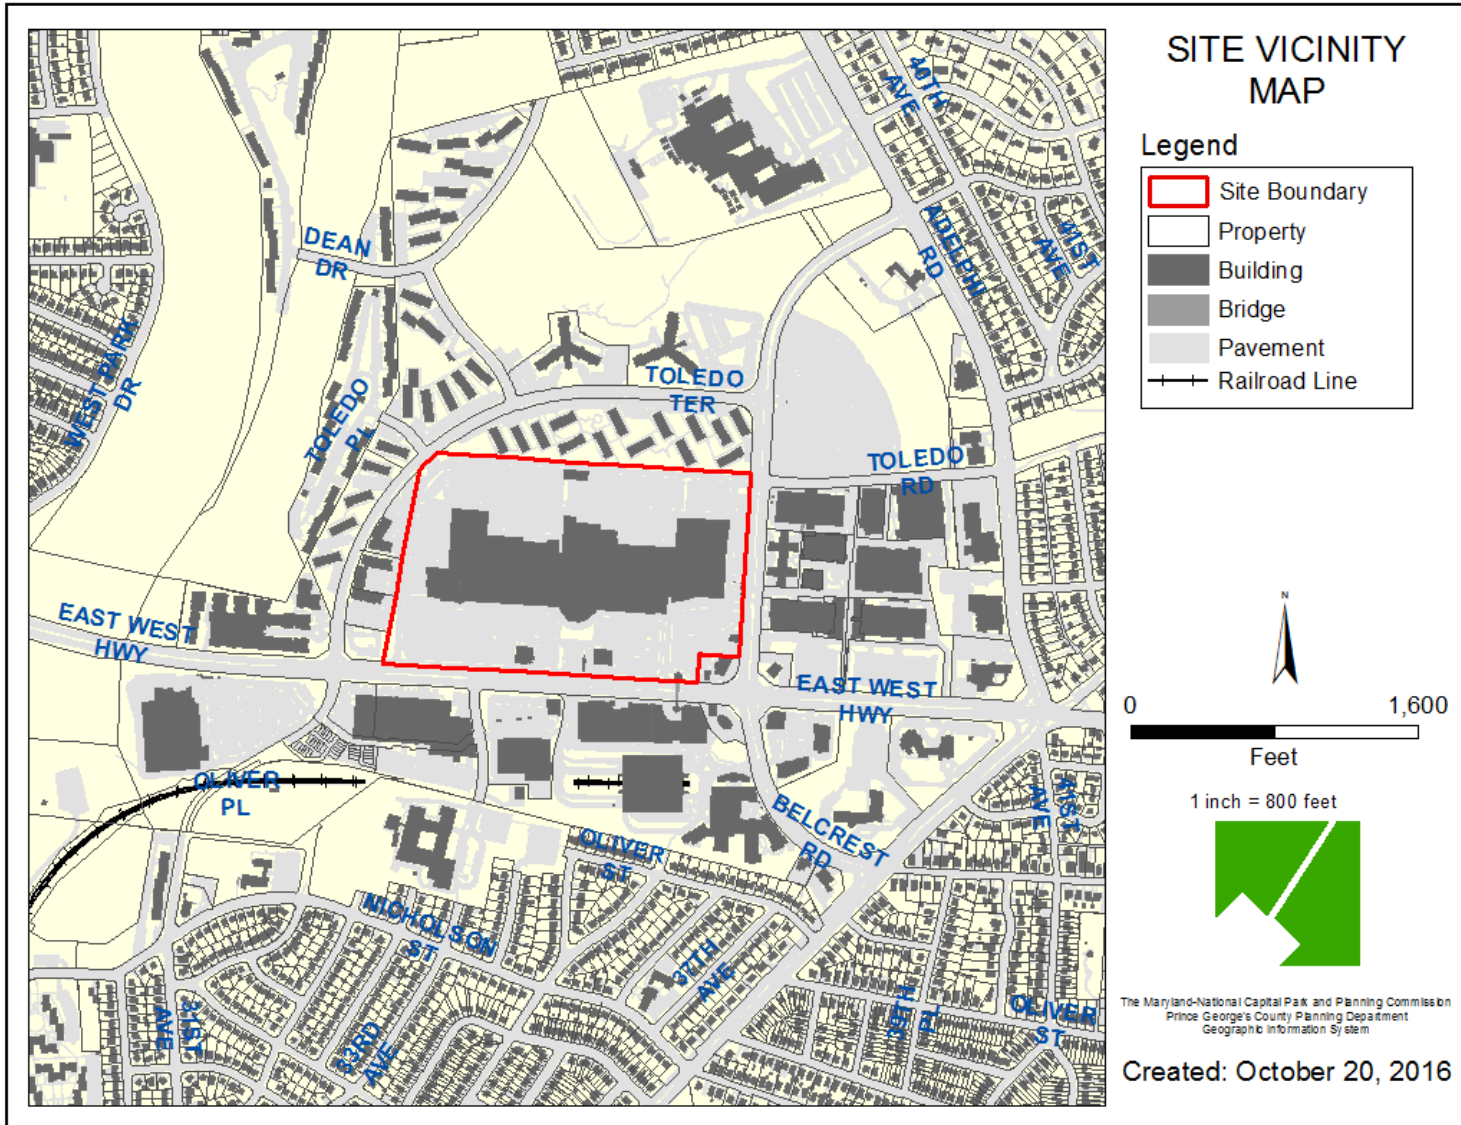


ZONING MAP

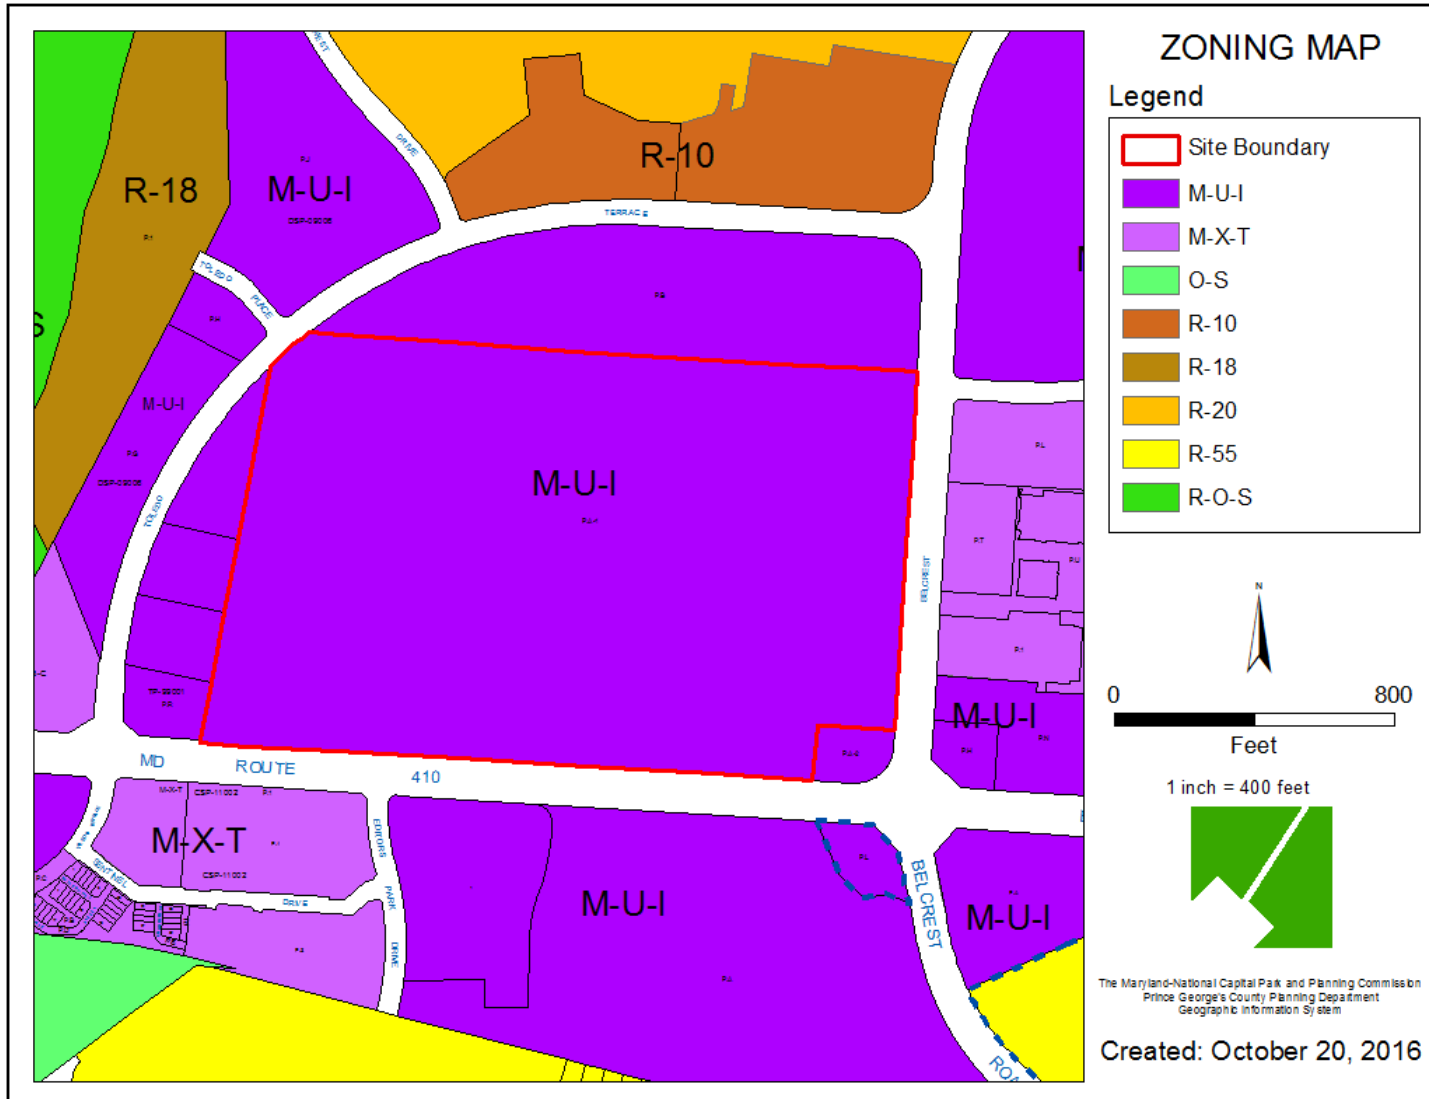


OVERLAY MAP

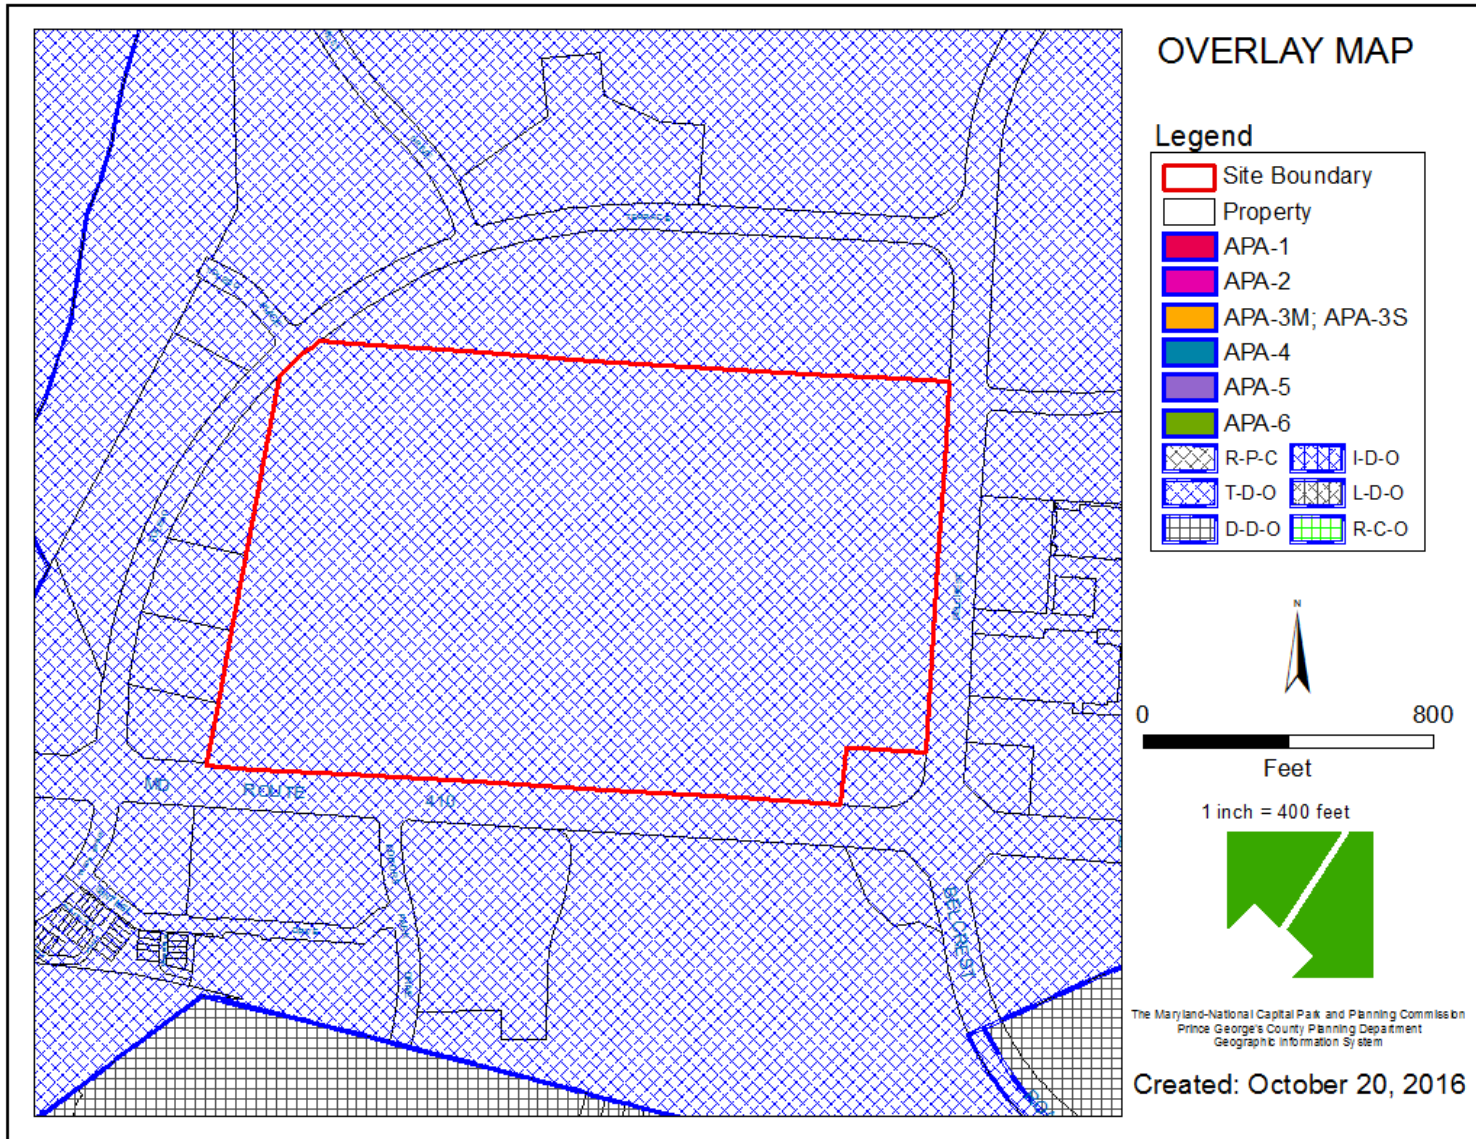


AERIAL MAP

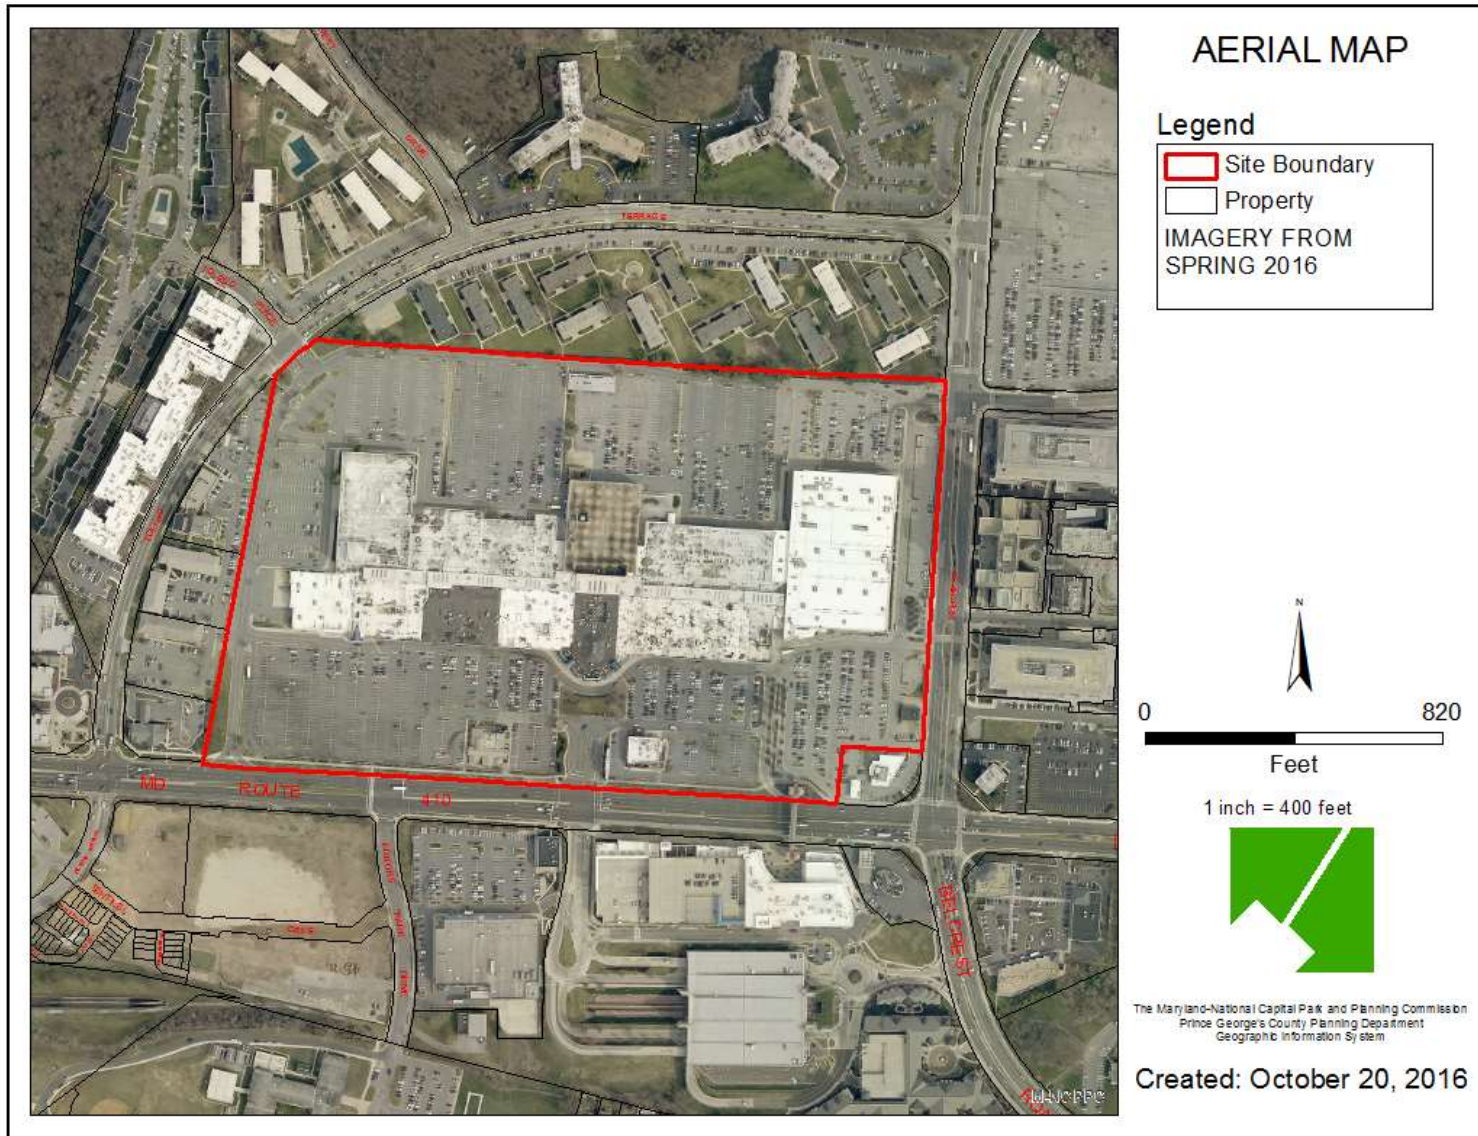

SITE MAP

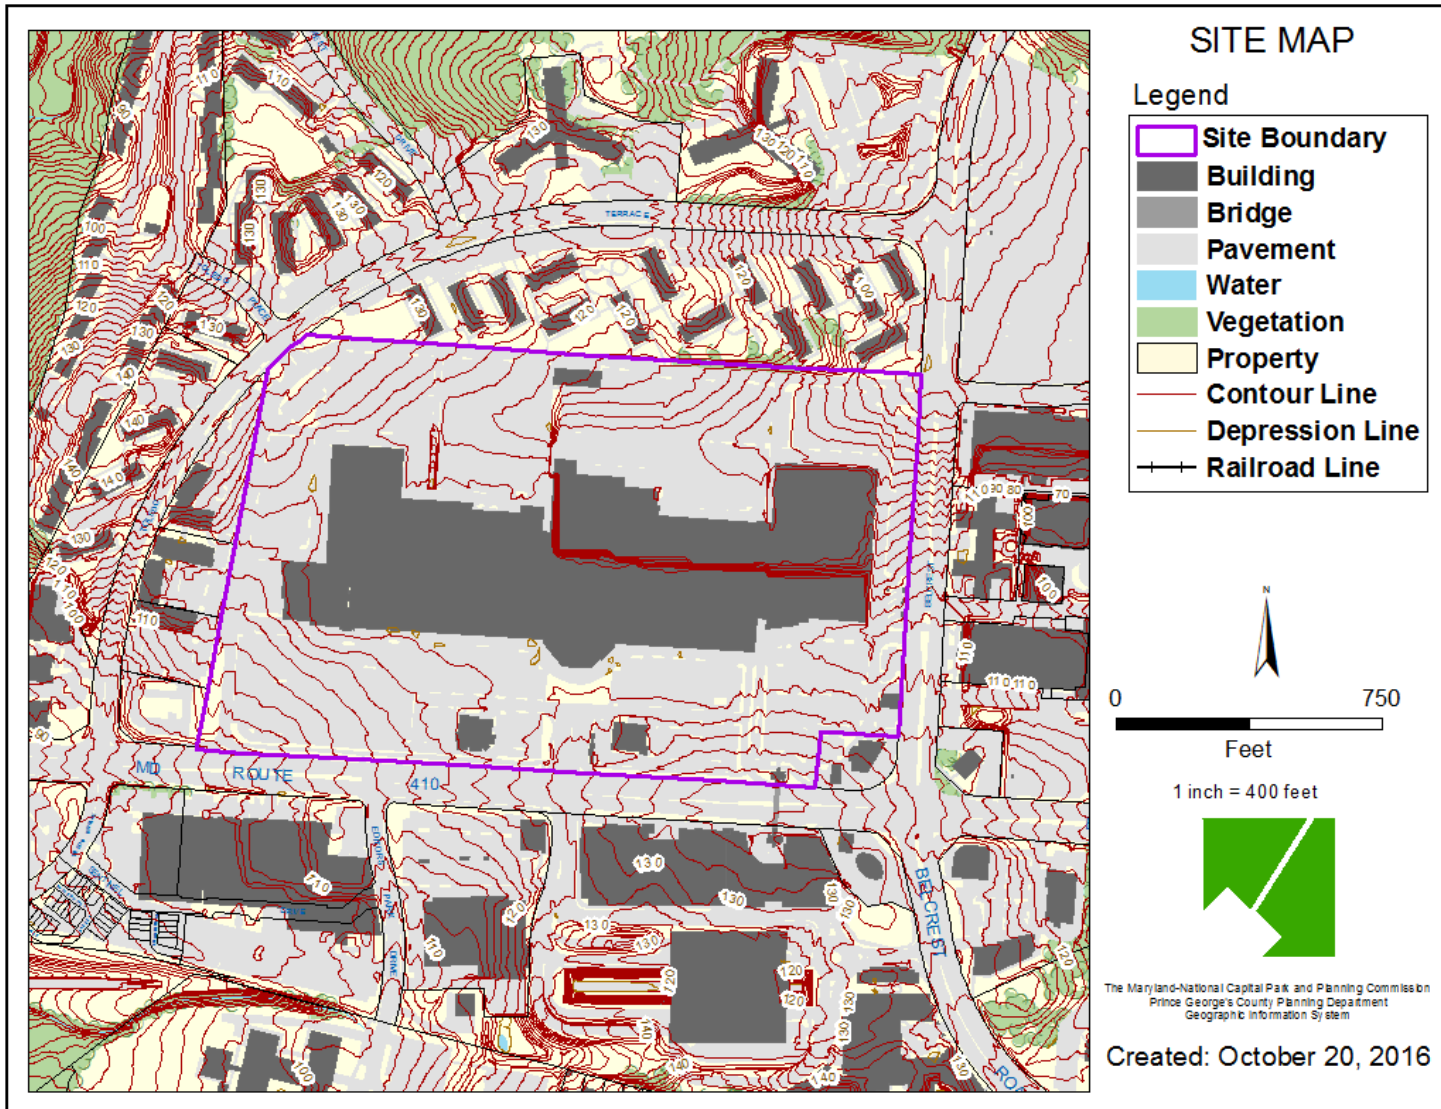


MASTER PLAN RIGHT-OF-WAY MAP

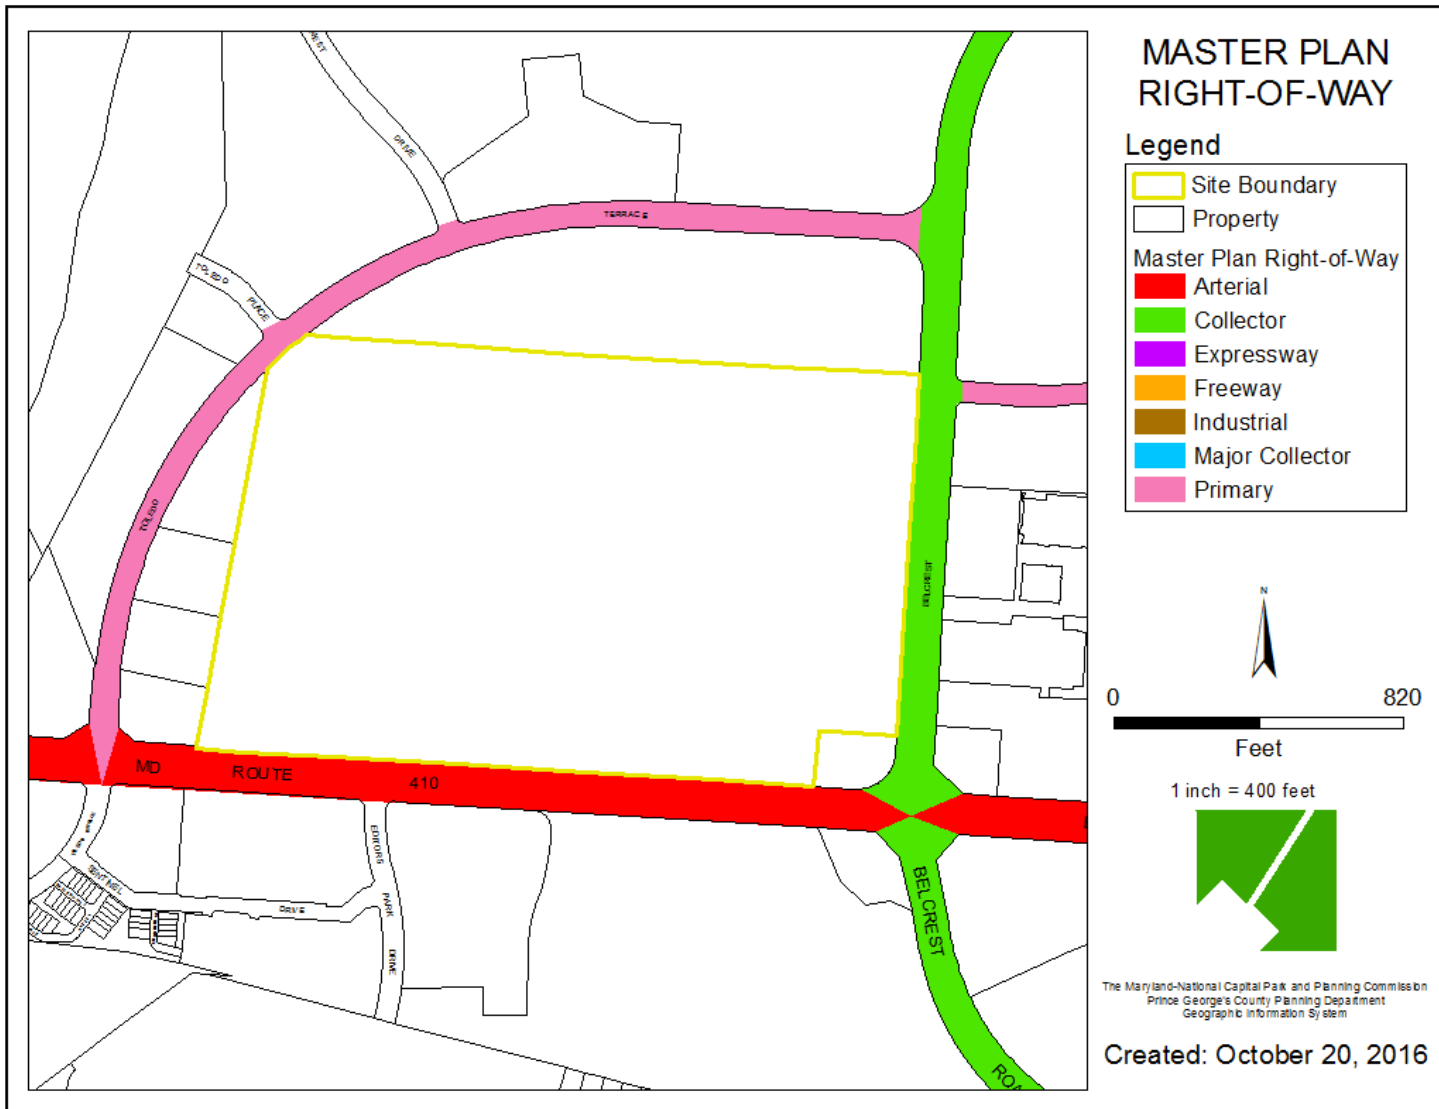

BIRD'S-EYE VIEW WITH APPROXIMATE SITE BOUNDARY OUTLINED



ELEVATION

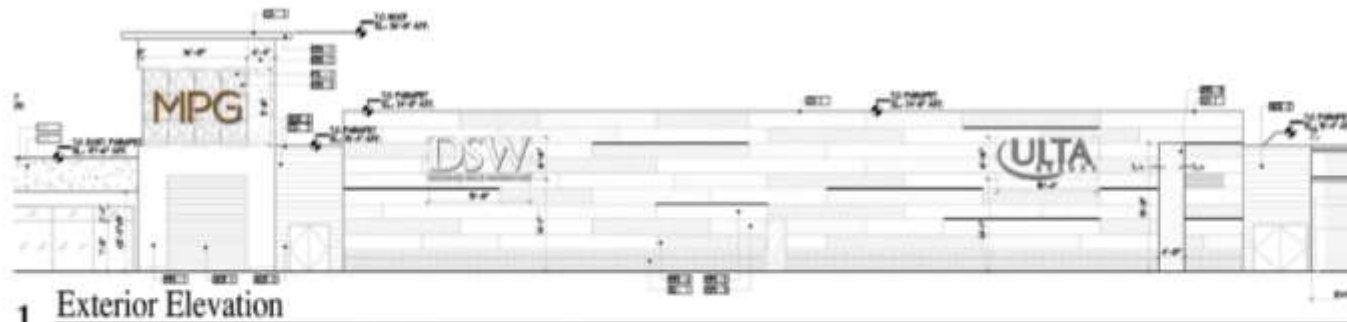

1 Exterior Elevation

[illegible]

1. ANALYSIS DATE 5/1/82
 2. AREA OF 100 TON FLUORENE 6
 3. ANALYST W. J. H. H.
 4. ANALYST W. J. H. H.
[illegible]

SIGNAGE CALCULATIONS			
	ZONING CODE	TDOP	PROPOSED
DSW	Set by Planning Board	Maximum Height of Three (3) Feet	6'-6" High Area = 101.8sf
ULTA	Set by Planning Board	Maximum Height of Three (3) Feet	6'-6" High Area = 99.7sf

Mall at Prince Georges

Hyattsville, Maryland
DSP-96044-12

*General Notes Taken From
Previous Detailed Site Plan

CREATE

The Chrysler Building
405 Lexington Avenue, Tower Suite 90
New York, NY 10119


14528

DSW and Ultra Signage

SK-1



ULTA SIGNAGE

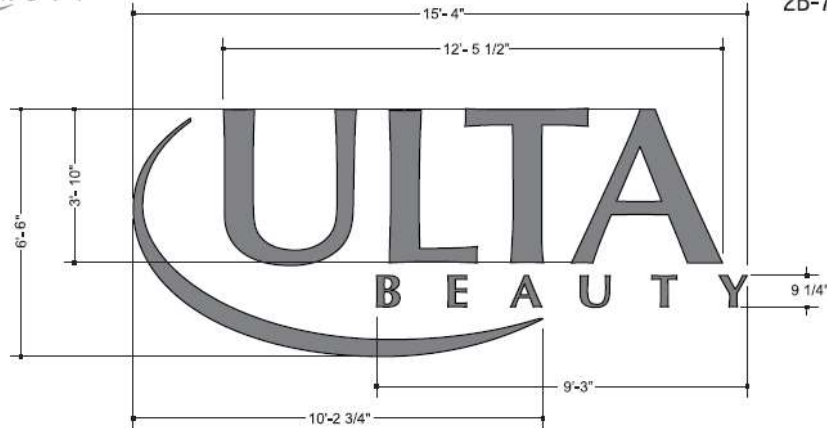

2B-74 LETTER SET LAYOUT

Area = 99.7 Sq. Ft.

Scale: 3/8" = 1'-0"

INDIVIDUAL ILLUMINATED LETTER SET 2B-74 Layout



DAY VIEW



NIGHT VIEW

L.E.D. LETTERS

(A) ILLUMINATION	WHITE SLOAN LEDS
ULTA/RIBBON	VALUE LINE LONG
BEAUTY	VALUE LINE LONG
(B) FACE	THICKNESS .150"
COLOR	CLEAR POLYCARBONATE
VINYL	SEE FACE NOTE
DEPTH	5"
(C) RETURN	COLOR WHITE
THICKNESS	.040" X 5.3" COIL
(D) RETAINER	TYPE SEE RET. NOTE
SIZE	SEE RET. NOTE
COLOR	MATCH 3M #3630-61 SLATE GRAY
(E) BACKS	MATERIAL ALUMINUM
GAUGE	.063

(F) WIREWAY	SIZE -
TYPE	-
(G) POWER SOURCE	SLOAN MOD 60
(H) ULTA/BEAUTY MOUNTING	INTERNAL 1/4" R/W/UT
EXTERNAL	1/4" THREADED ROD
(I) SWOOSH MOUNTING	INTERNAL 1/4" R/W/UT
EXTERNAL	1/4" THREADED ROD
(J) SCREWS	SIZE #8 X 1/2" PHILLIPS HD.
COLOR	MATCH RETAINERS
(K) SWITCH	TYPE PER ELECTRICIAN

*SPST DISCONNECT SWITCH LOCATE ON RACEWAY.
 *WEEP HOLES PER MANUFACTURING STANDARDS.
 *ALL ELECTRICAL OUTS LOCATED FOR RACEWAY OR REMOTE APPLICATION.
 *CALK REQUIRED.

Note: All electrical to be out the bottom of the letters & ribbon

LETTER FACE NOTE:

Letter faces will be CLEAR polycarbonate w/ 3M #VDC4-3635-0252 Gray Dual Color Film applied 1st surface, 60% Diffuser Film will be applied to 2nd surface of face (3M3735-60).

RETAINER NOTE:

ULTA Letters/Ribbon use large aluminum retainer painted to match 3M #3630-61 Slate Gray. BEAUTY letters have 3/4" Dove Gray (P40-0328) trim cap retainer.



THIS IS AN ORIGINAL SPECIFICATION DRAWING. IT IS THE PROPERTY OF KIEFFER & CO., INC. IT IS NOT TO BE REPRODUCED, COPIED OR LOANED TO ANY PERSON WITHOUT THE WRITTEN PERMISSION OF KIEFFER & CO., INC.

© 2016 KIEFFER & CO., INC.
 585 Bond Street - Lincolnshire, IL 60069
 PHONE: (847) 526-1255 FAX: (847) 526-1543
www.kieffersigns.com

CUSTOMER: ULTA Store No. _____
 LOCATION: Various
 SALESMAN: LC
 DESIGNER: MAK
 DATE: 3/18/15

☒ Artwork
☒ Design
☒ Survey
 All items checked to Enter Order



COMPANION FILES

PRODUCTION PROCESSING

Kieffer Item # _____
 Job # _____
 -001 _____
 -002 _____
 -003 _____
 -004 _____

DATE: _____
 INITIALS: _____
 REVISION: _____

B68423C

Landlord Signature: _____ Printed Name: _____ Company: _____ Date: _____

EXISTING CONDITIONS



EXISTING CONDITIONS



RENDERING EXHIBIT

