

ITEM: 6


CASE: DSP-99044-14

PRINCE GEORGES PLAZA FREESTANDING RESTAURANT PAD SITE


THE PRINCE GEORGE'S COUNTY PLANNING DEPARTMENT




GENERAL LOCATION MAP

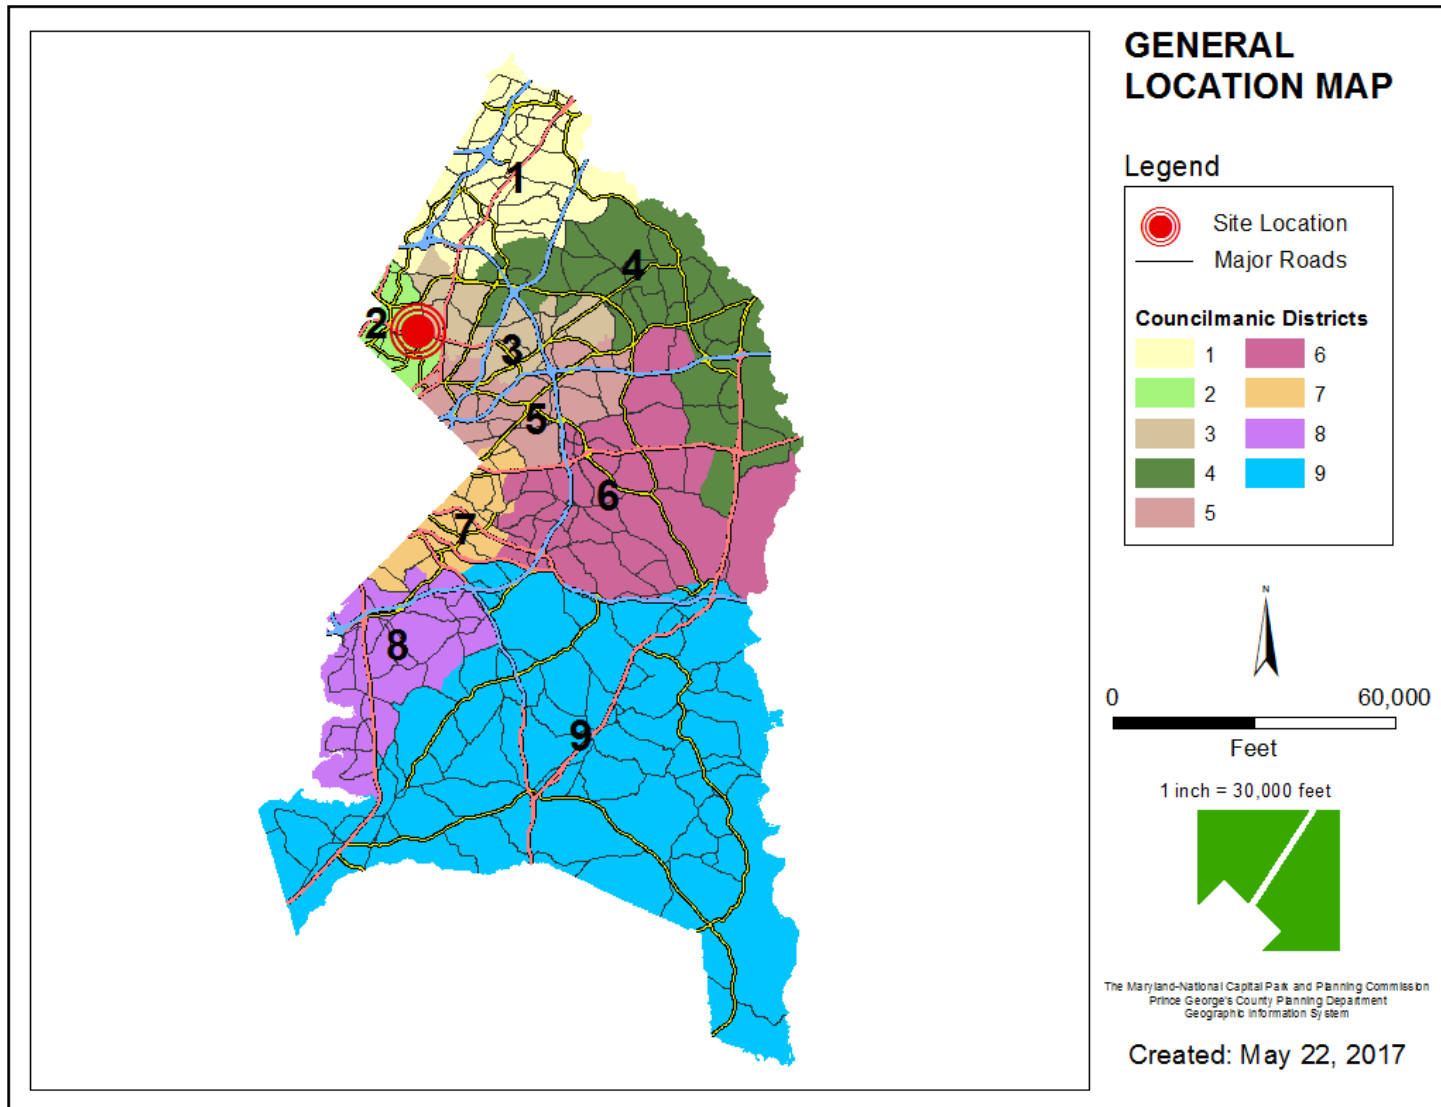


SITE VICINITY

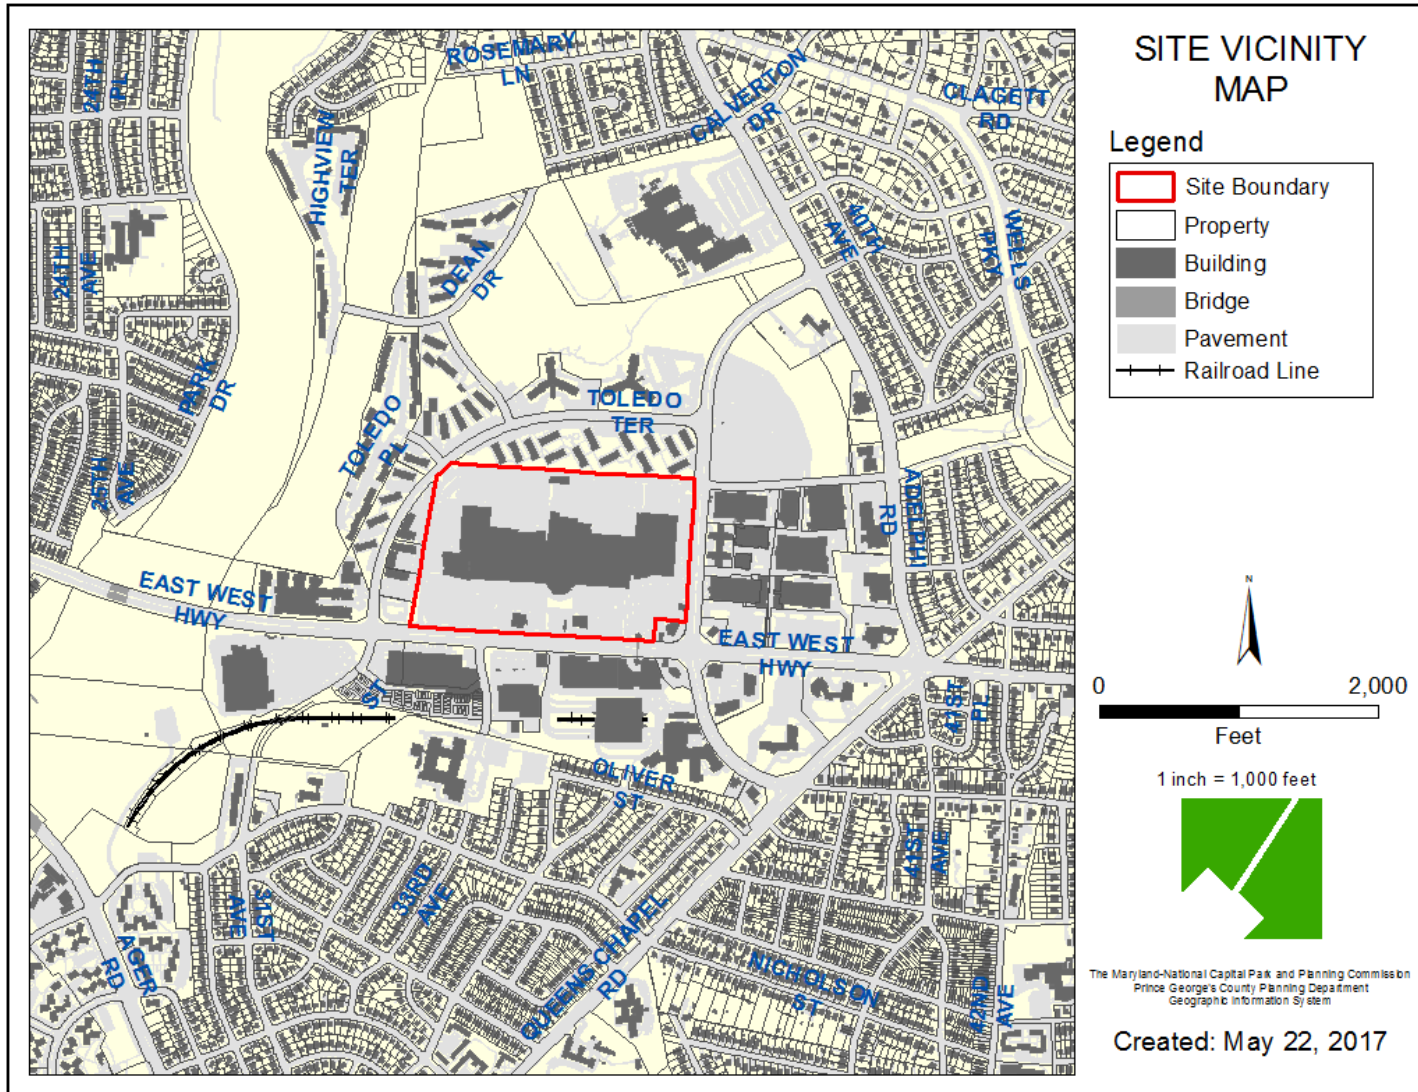


ZONING MAP

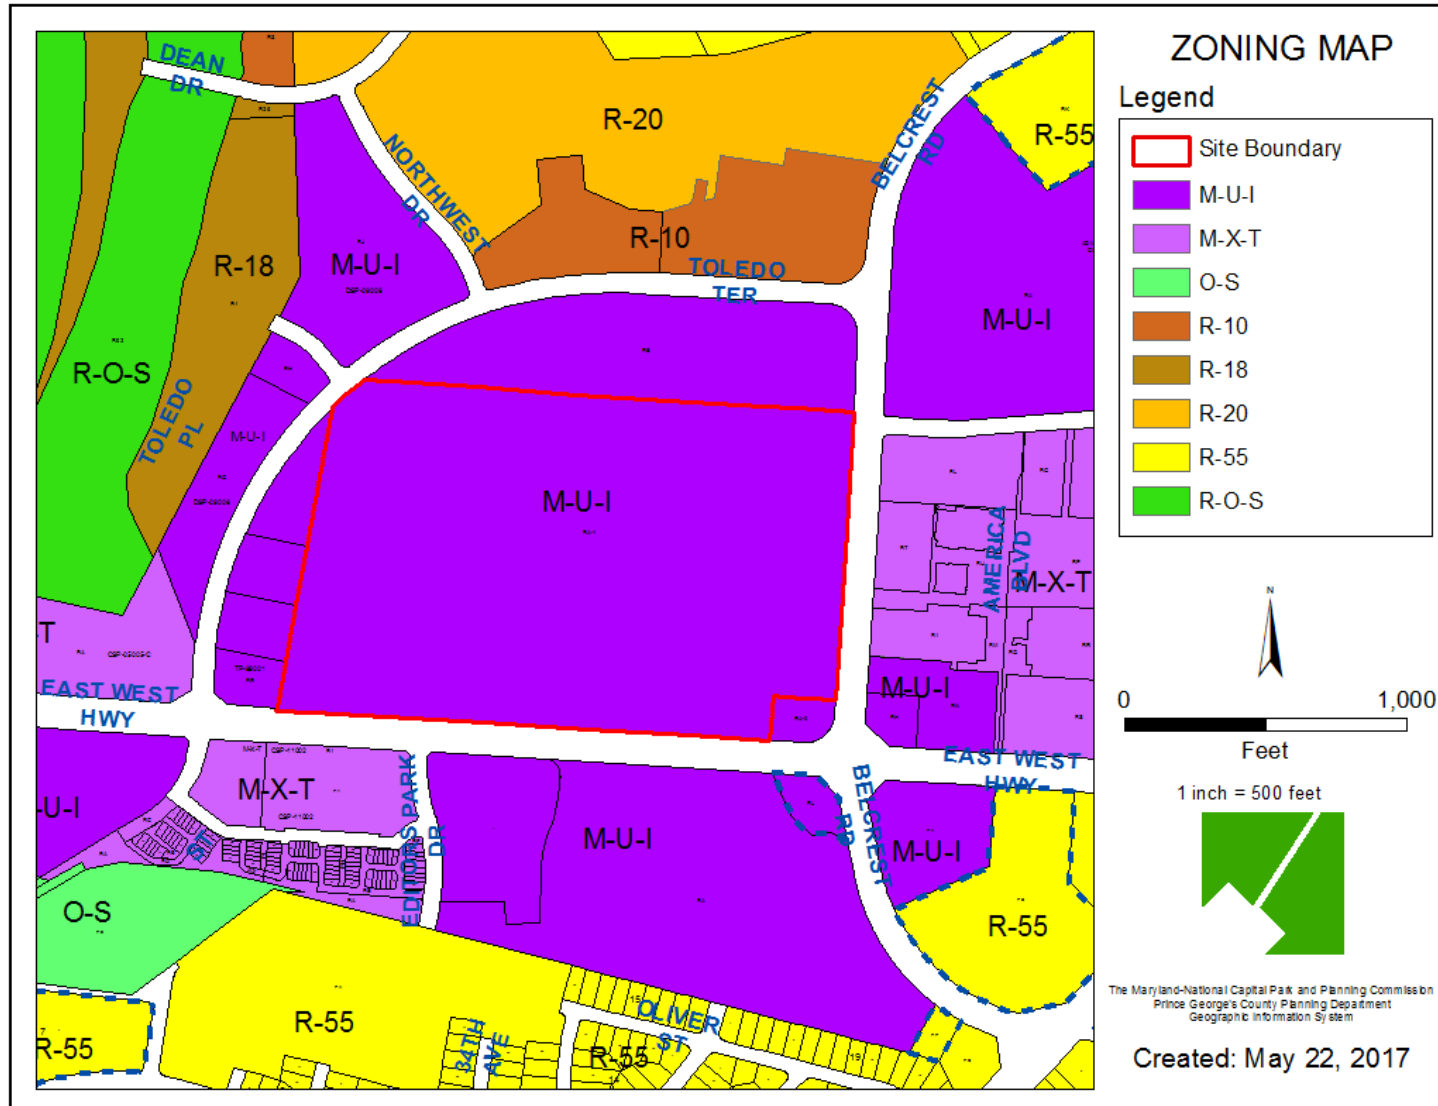


OVERLAY MAP

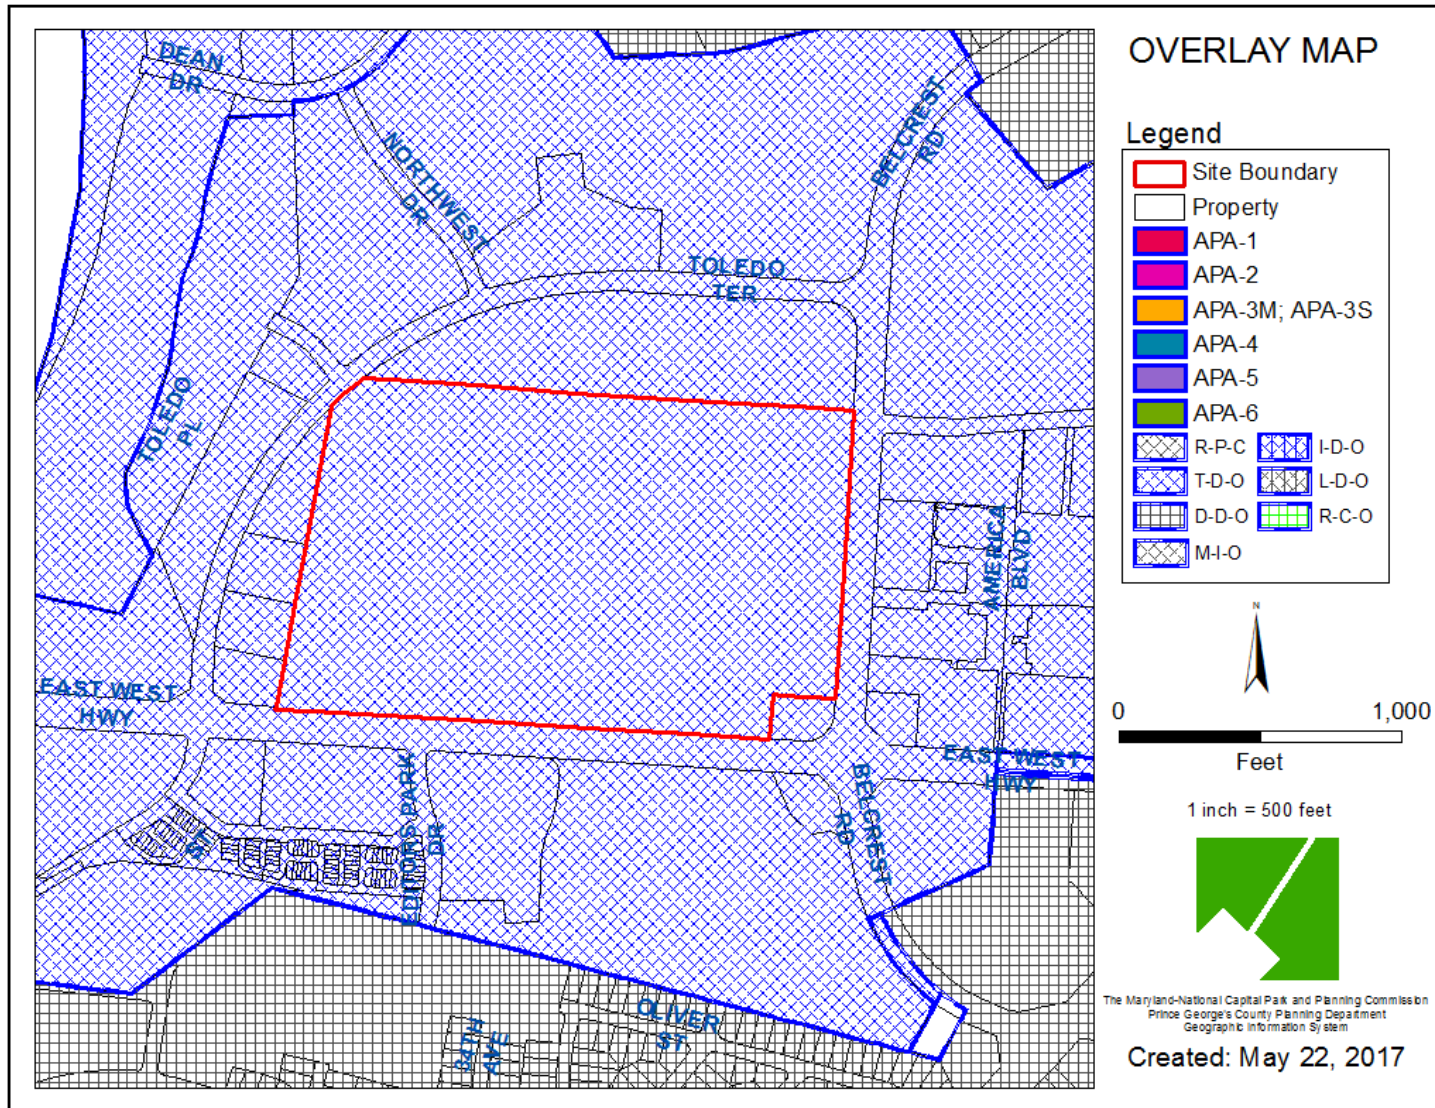


AERIAL MAP

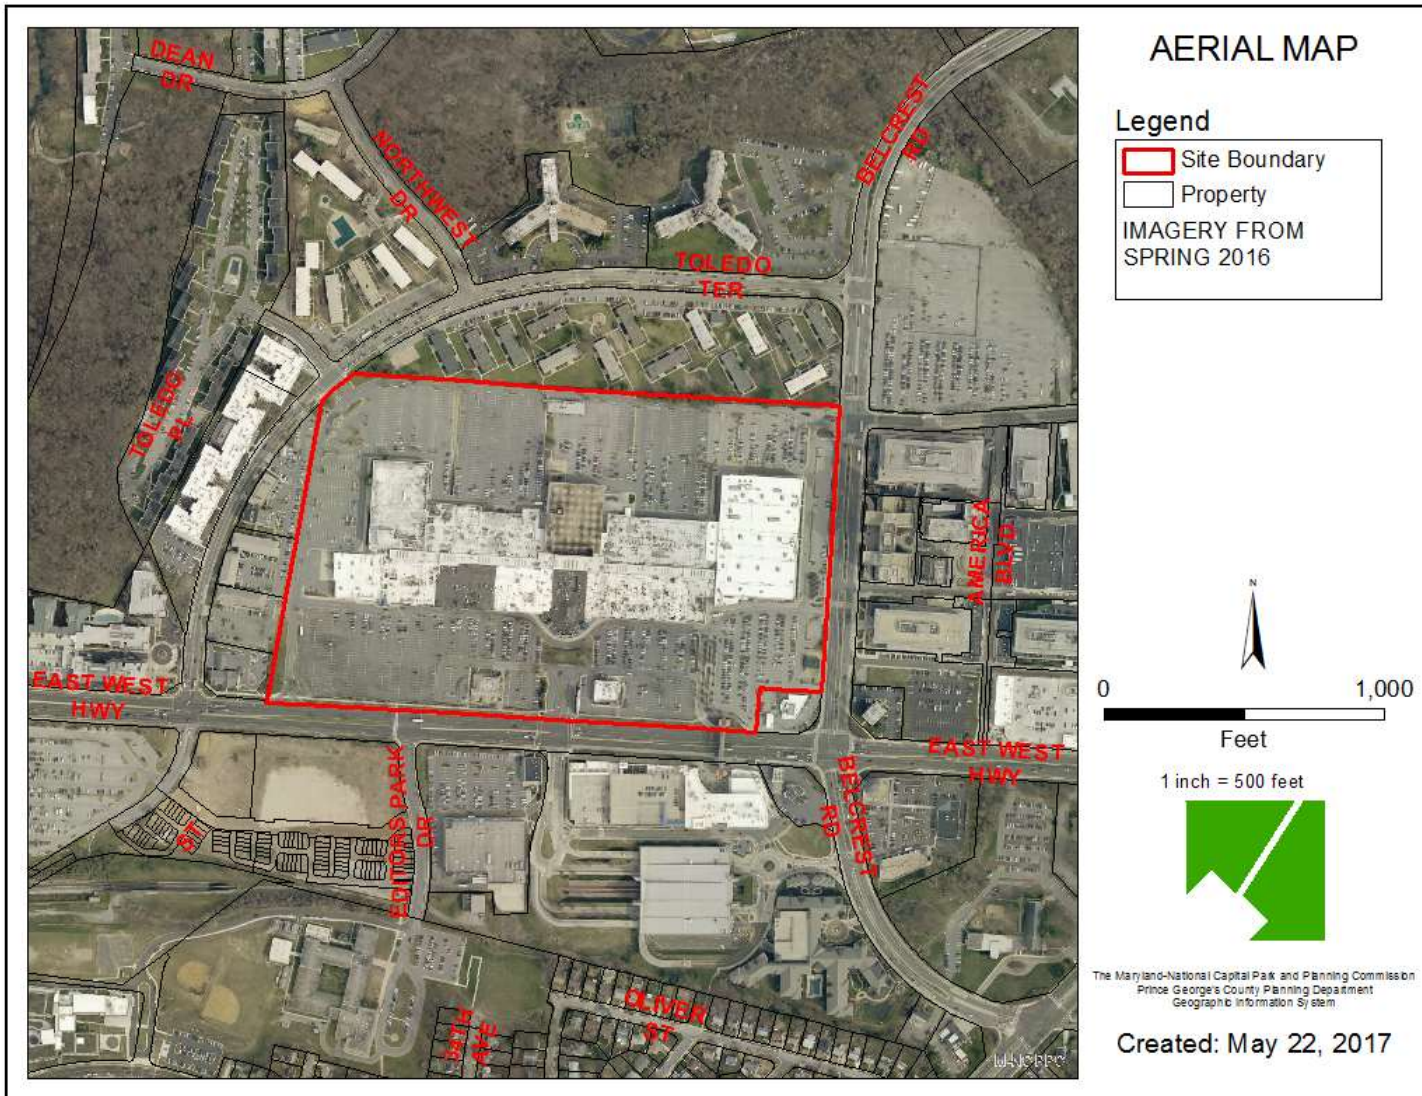


SITE MAP

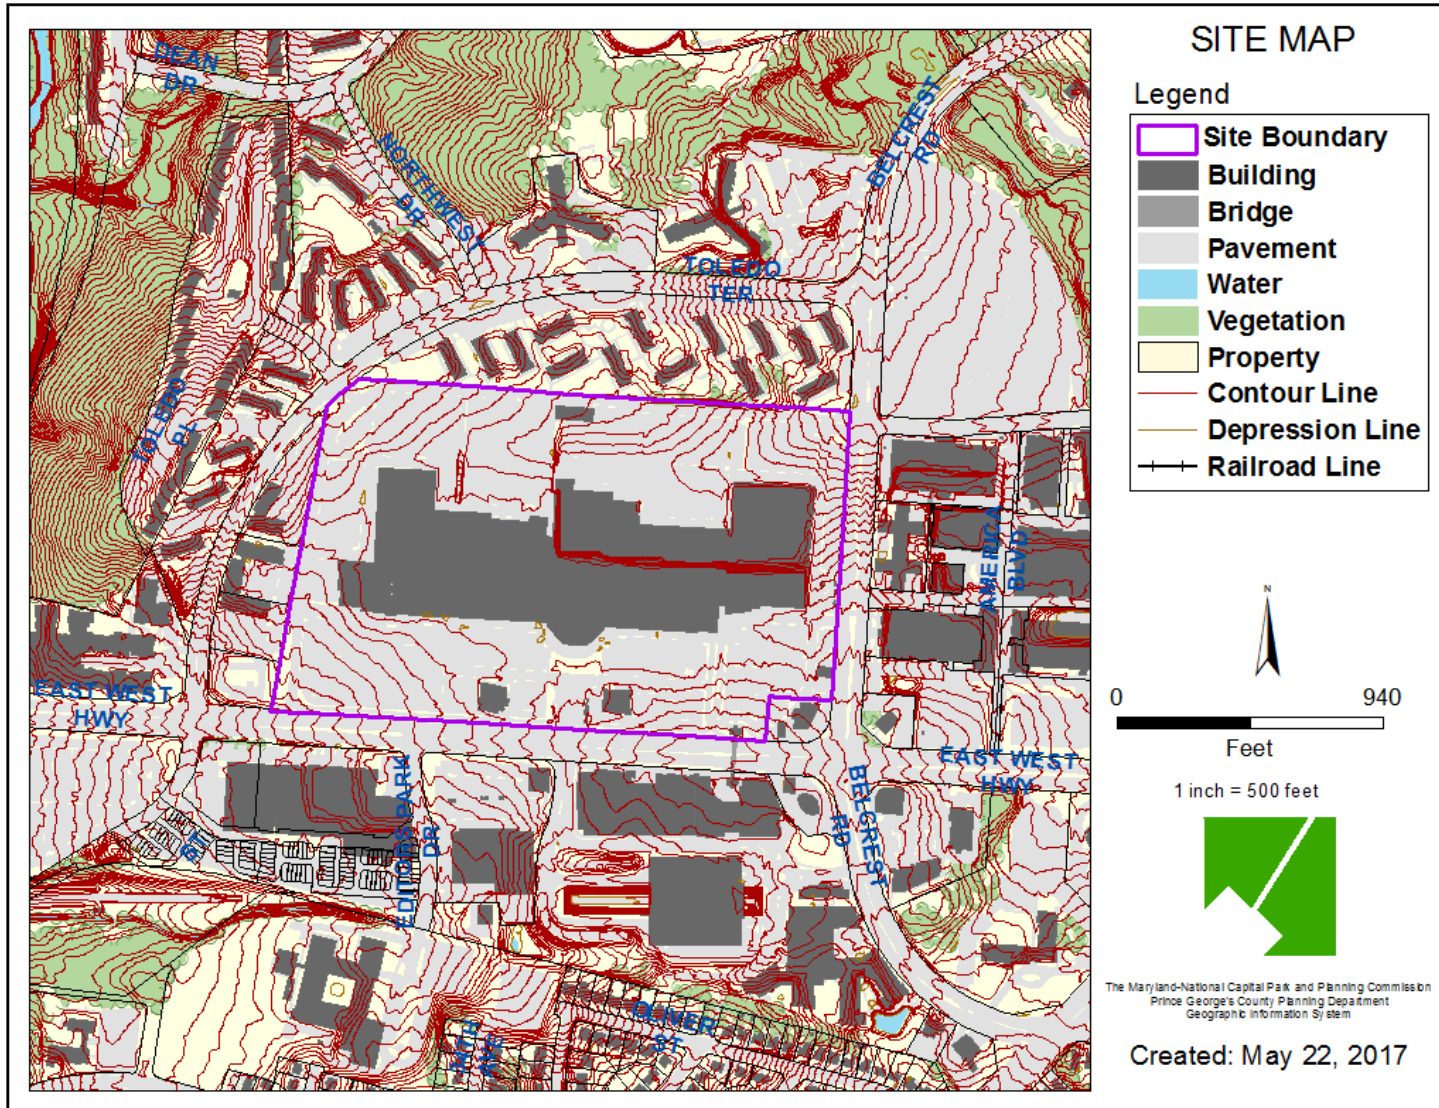


MASTER PLAN RIGHT-OF-WAY MAP

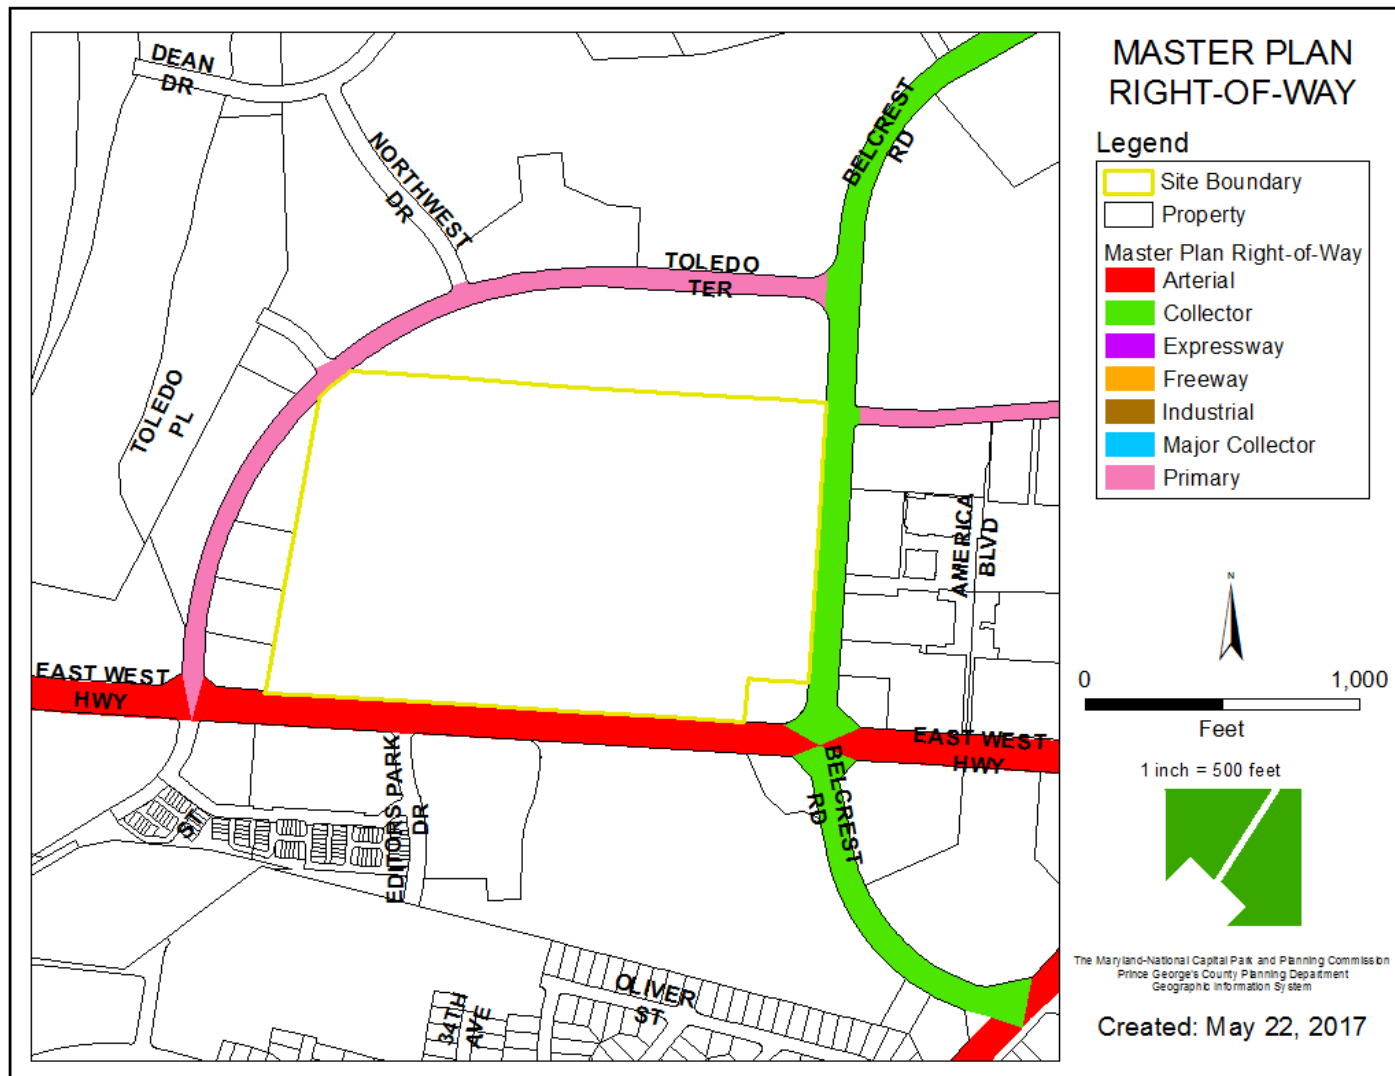

OVERALL SITE PLAN

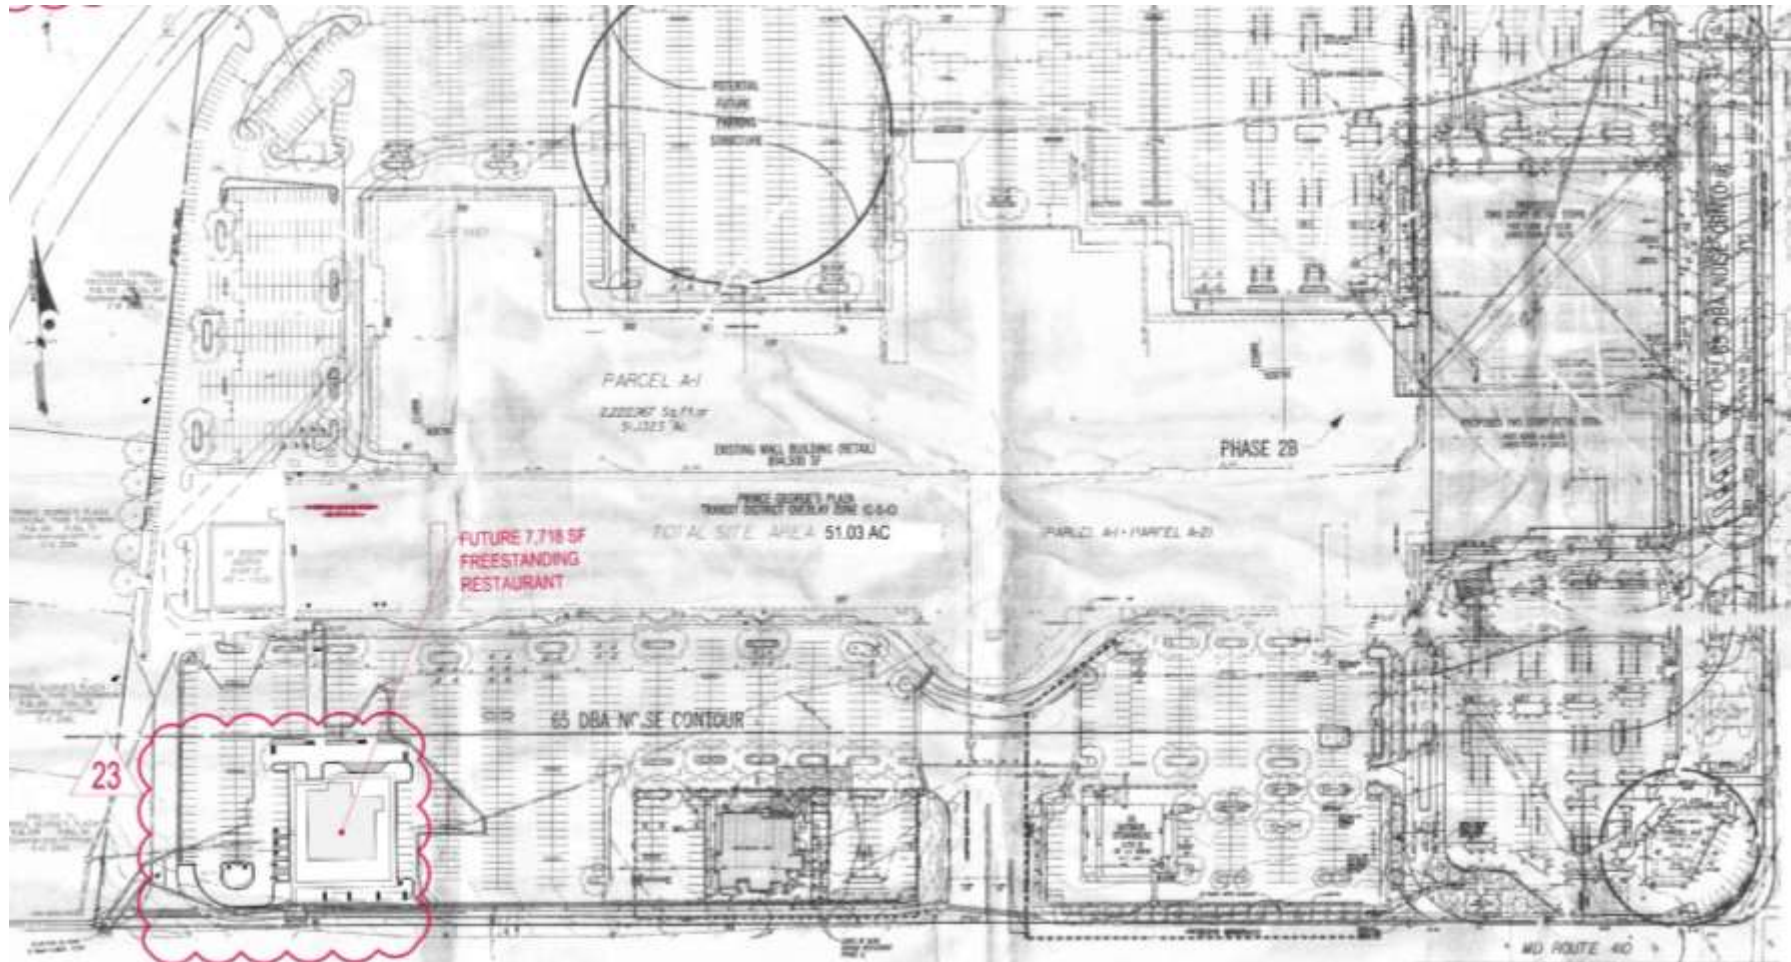

ENLARGED SITE PLAN

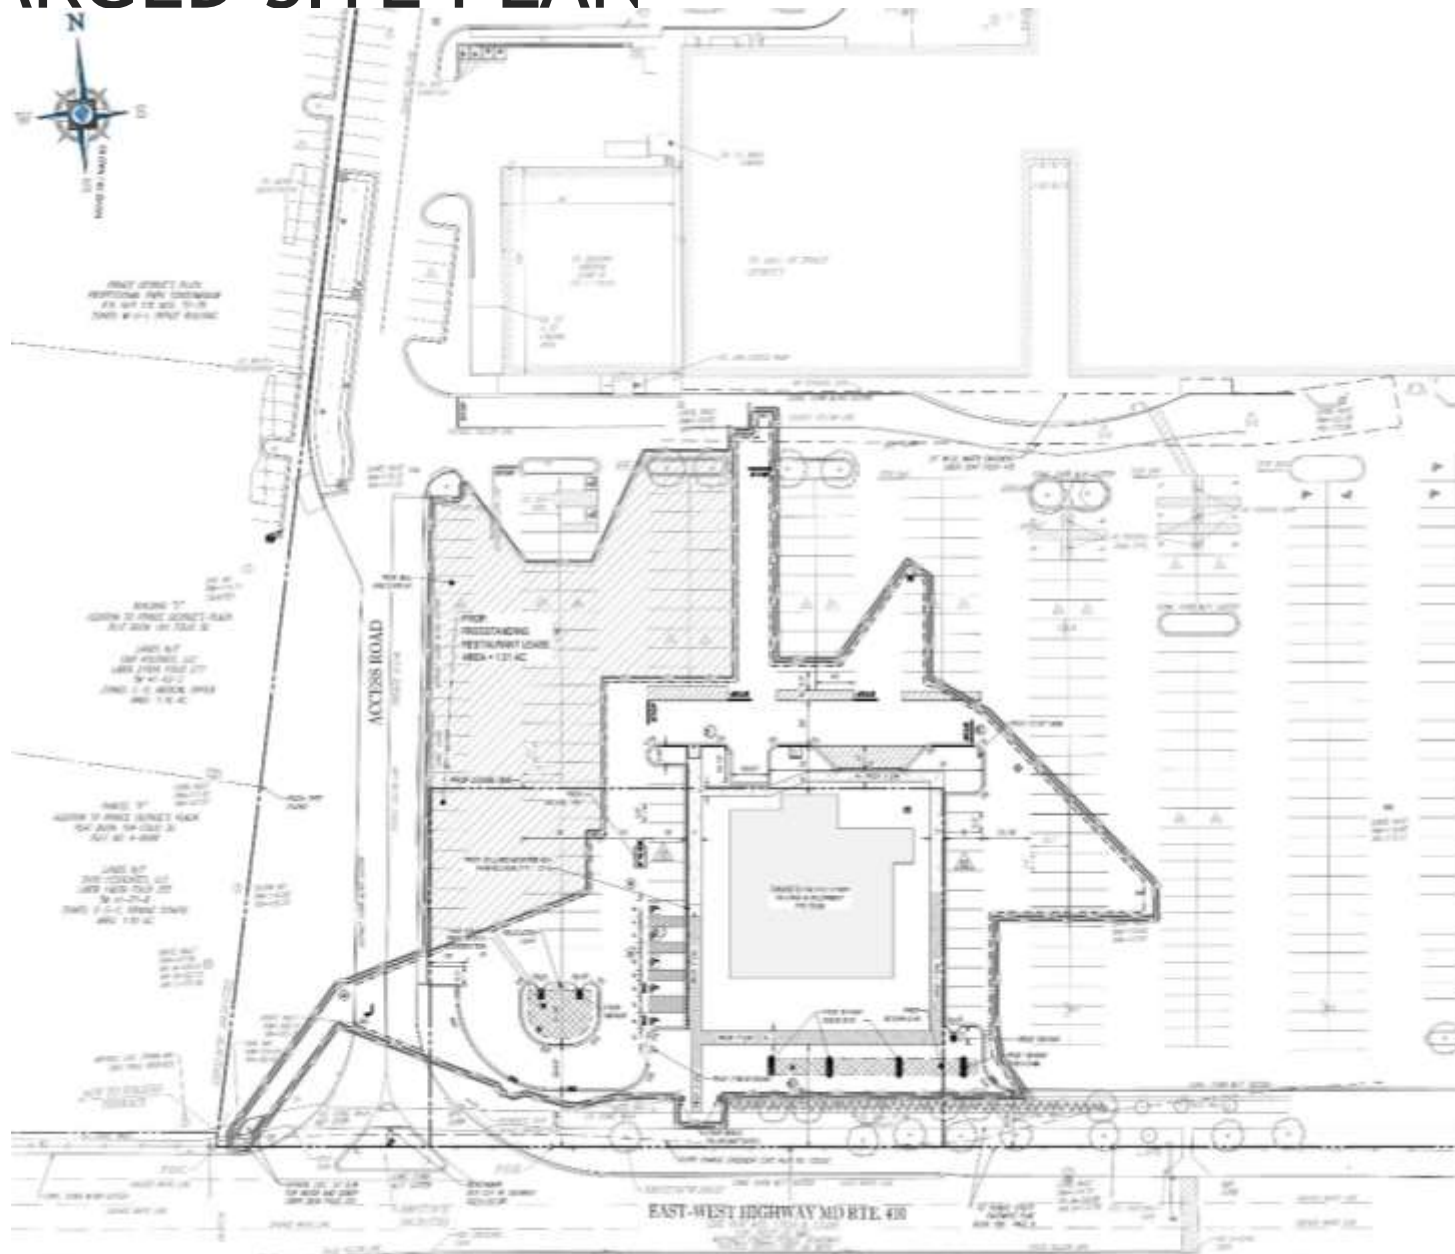

LANDSCAPE PLAN

